



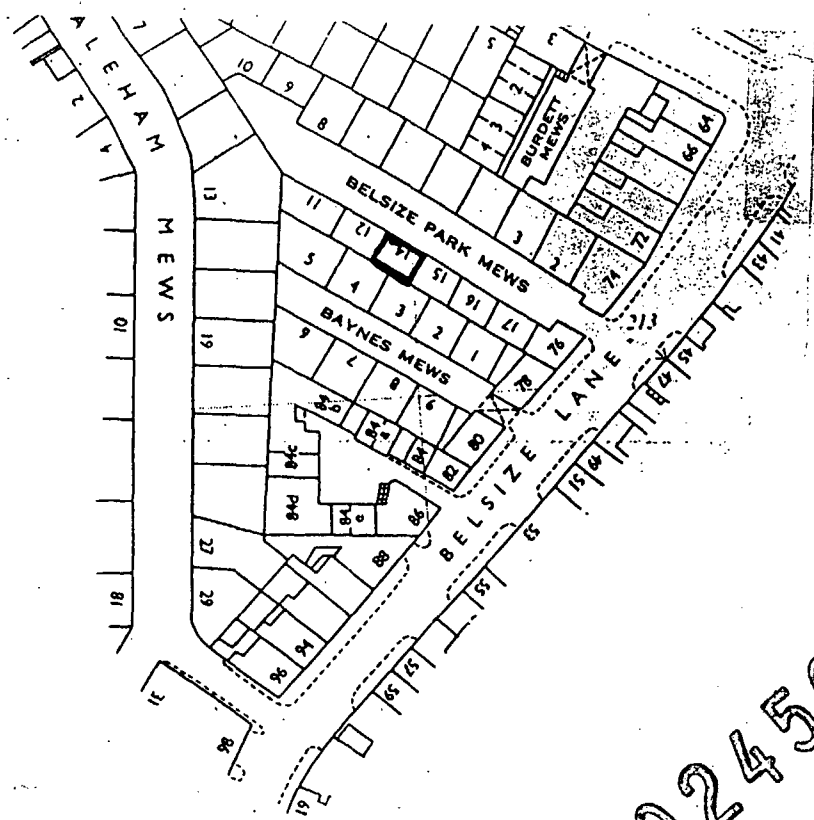

P 9802456W

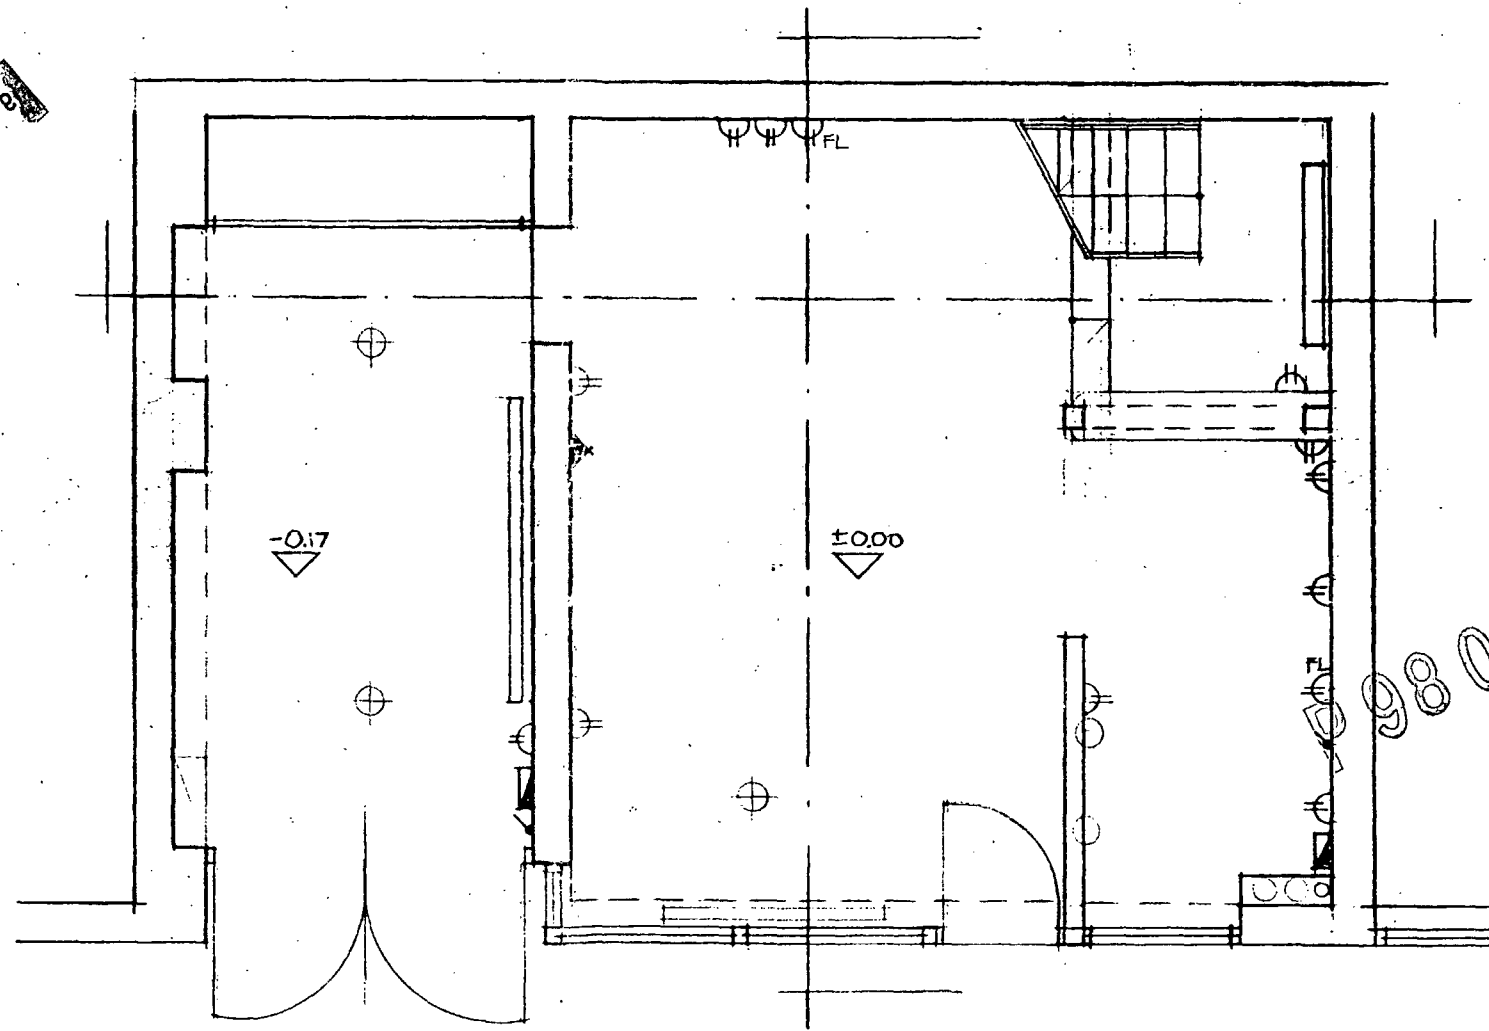

GROUND FLOOR EXISTING

9802456W


ALL DIMENSIONS
TO BE CHECKED ON SITE
DO NOT SCALE

DRAWING
GROUND FLOOR EXISTING
PROJECT
14 BELSIZE PARK MEWS
CLIENT
TAG ARCHITECTS

THOMAS ADAM GLISZCZYNSKI
ARCHITECTS
14 BELSIZE CRESCENT HAMPSTEAD LONDON NW3 5QU
TAG ARCHITECTS
HAMPSTEAD LONDON NW3 5QU
TEL 071 431 7074

DATE
06/98
SCALE
1:50
JOB
061
DRAWING
51

FRONT ELEVATION EXTG

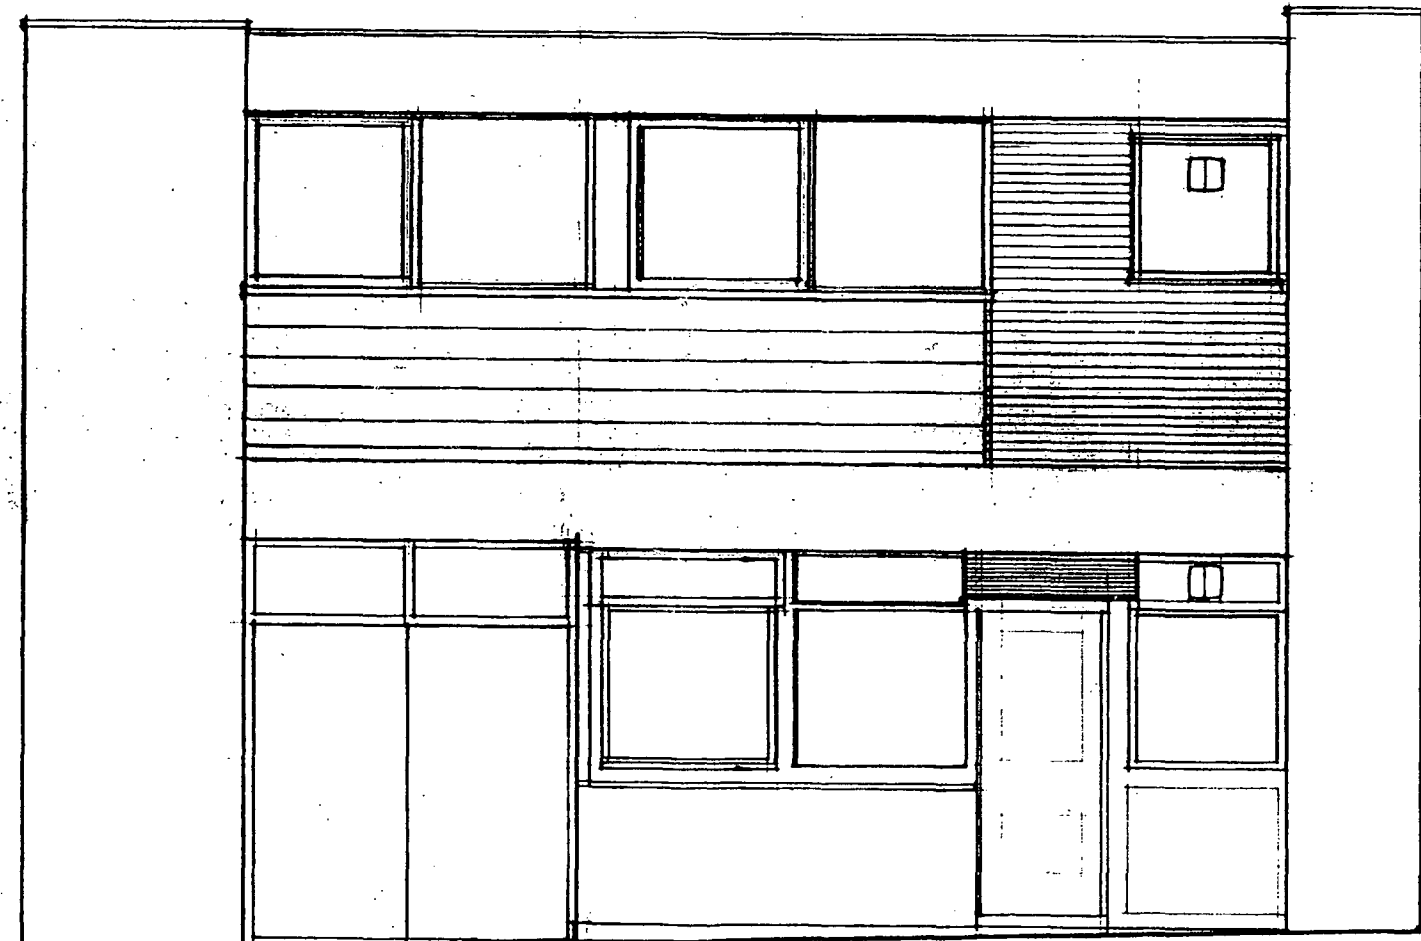


P9802456W.1

ALL DIMENSIONS
TO BE CHECKED ON SITE
DO NOT SCALE

DRAWING
FRONT ELEVATION EXTG
PROJECT
14 BELSIZE PARK MEWS
CLIENT
TAG ARCHITECTS

THOMAS ADAM GLISZCZYNSKI
TAG ARCHITECTS
14 BELSIZE CRESCENT
LONDON NW3 5QU
TEL: 011 431 7874

DATE
06/08
SCALE
1:50
JOB
061
DRAWING
53

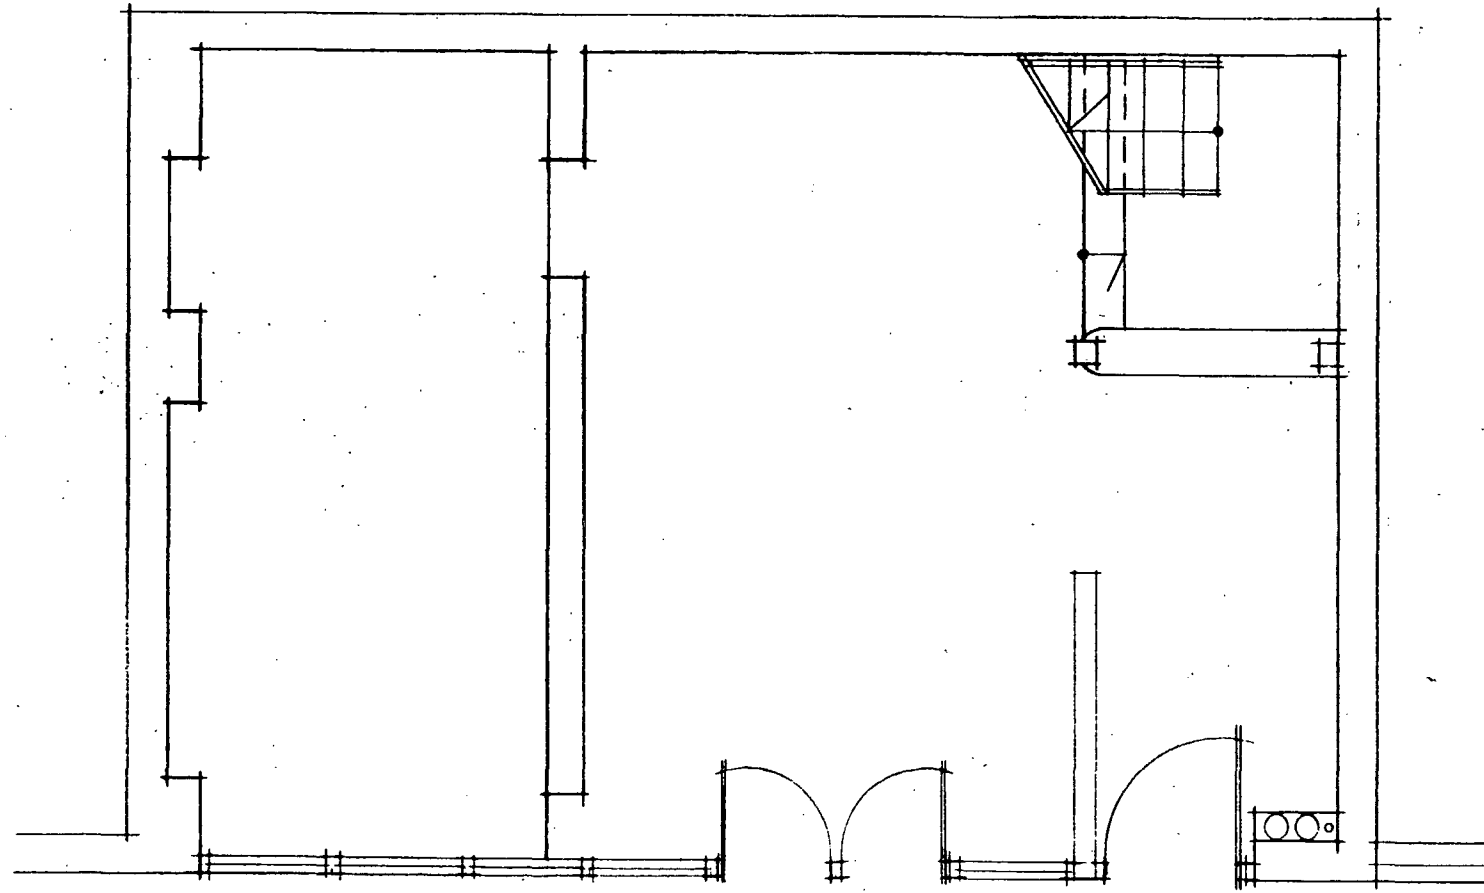

GROUND FLOOR PROPOSAL

P9802456W

ALL DIMENSIONS
TO BE CHECKED ON SITE
DO NOT SCALE

DRAWING
GROUND FLOOR PROPOSAL
PROJECT
14 BELSIZE PARK MEWS
CLIENT
TAG ARCHITECTS


THOMAS ADAM GLISZCZYNSKI
TAG ARCHITECTS
14 BELSIZE CRESCENT HAMPSTEAD LONDON NW3 5QU
TEL 071 431 7074

DATE 06/08 SCALE 1:50
JOB 06 DRAWING P1

FINISHES:

WHITE RENDER

HAND PAINTED STEEL
FRAMES IN GREY AND
CLEAR GLASS TO DOORS/
WINDOWS

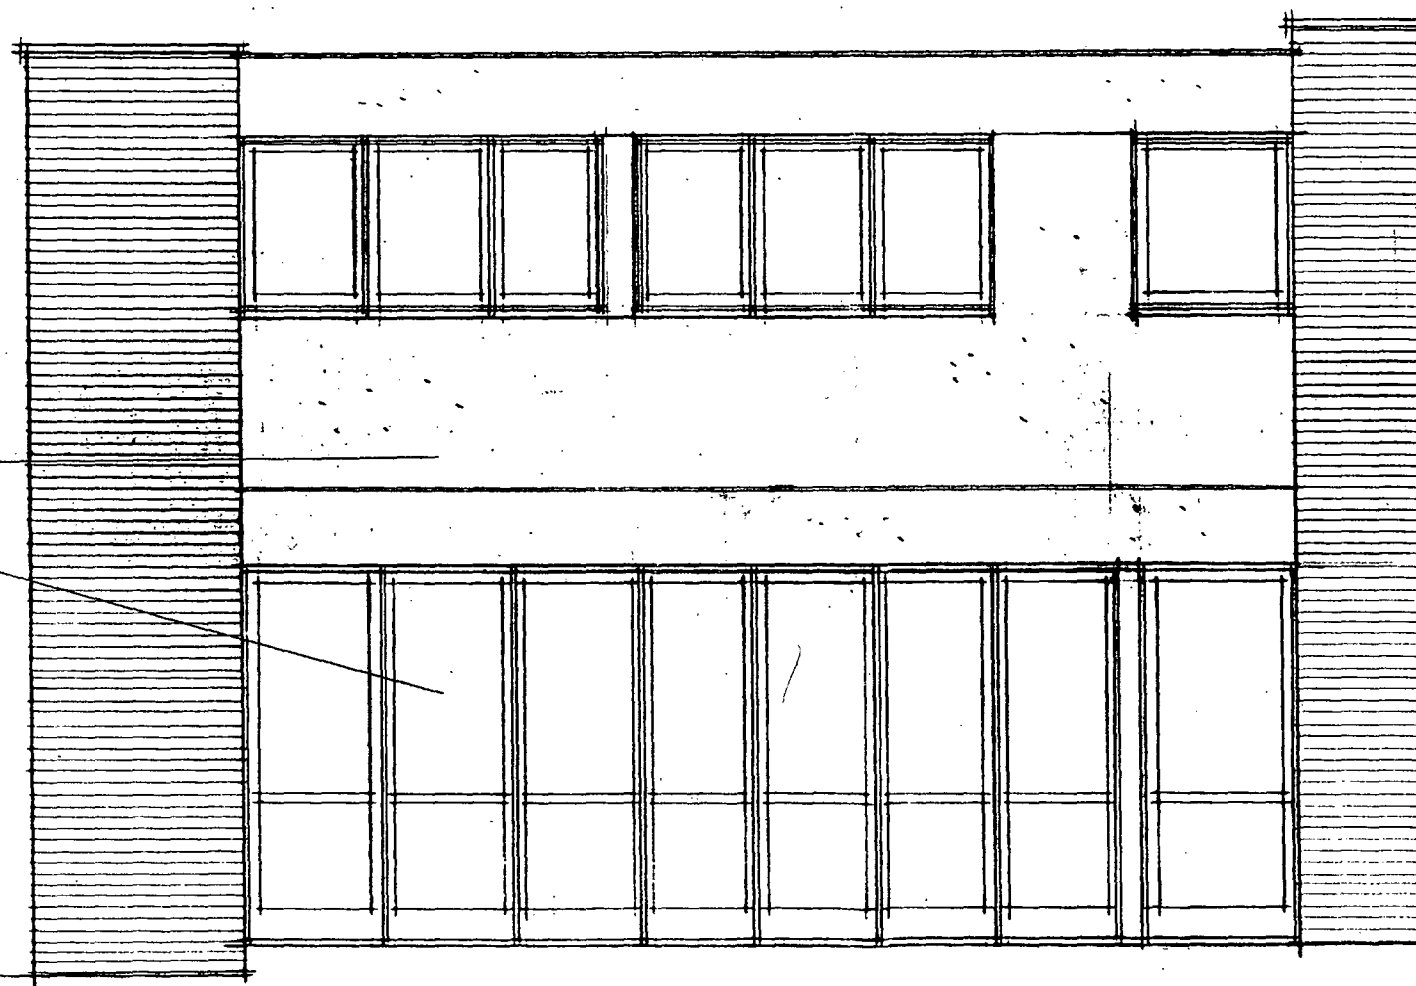

VERSION A.

P9802456W1

ALL DIMENSIONS
TO BE CHECKED ON SITE
DO NOT SCALE

DRAWING
FRONT ELEVATION PROPOSED
PROJECT
14 BELSIZE PARK MEWS
CLIENT
TAG ARCHITECTS

THOMAS ADAM GLISZCZYNSKI



TAG ARCHITECTS
14 BELSIZE CRESCENT HANSTEAD LONDON NW3 5QU
TEL: 071 431 7074

DATE	06/18	SCALE	1:50
JOB	061	DRAWING	P3



① 14 BELSIZE PK. MEWS IS EXISTING



② VIEW OF THE MEWS



③ HOUSES ON THE OPPOSITE SIDE TO NO. 14.



④ NO. 4 BELSIZE PK. MEWS: NO GARAGE,
GLAZING THROUGHOUT
THE GROUND FLOOR.

P 9802456W

DRAWING	DATE	SCALE
	06/98	1/
PROJECT	JOB	DRAWING
	061	SK1
THOMAS ADAM GLISCZYNSKI ARCHITECTS		
TAG ARCHITECTS 14 BELSIZE CRESCENT, HANOVER SQUARE, LONDON NW3 5DU TEL: 071 431 7974		
PHOTOS SHEET		
14 BELSIZE PARK MEWS		
CLIENT TAG ARCHITECTS		
ALL DIMENSIONS TO BE CHECKED ON SITE DO NOT SCALE		