


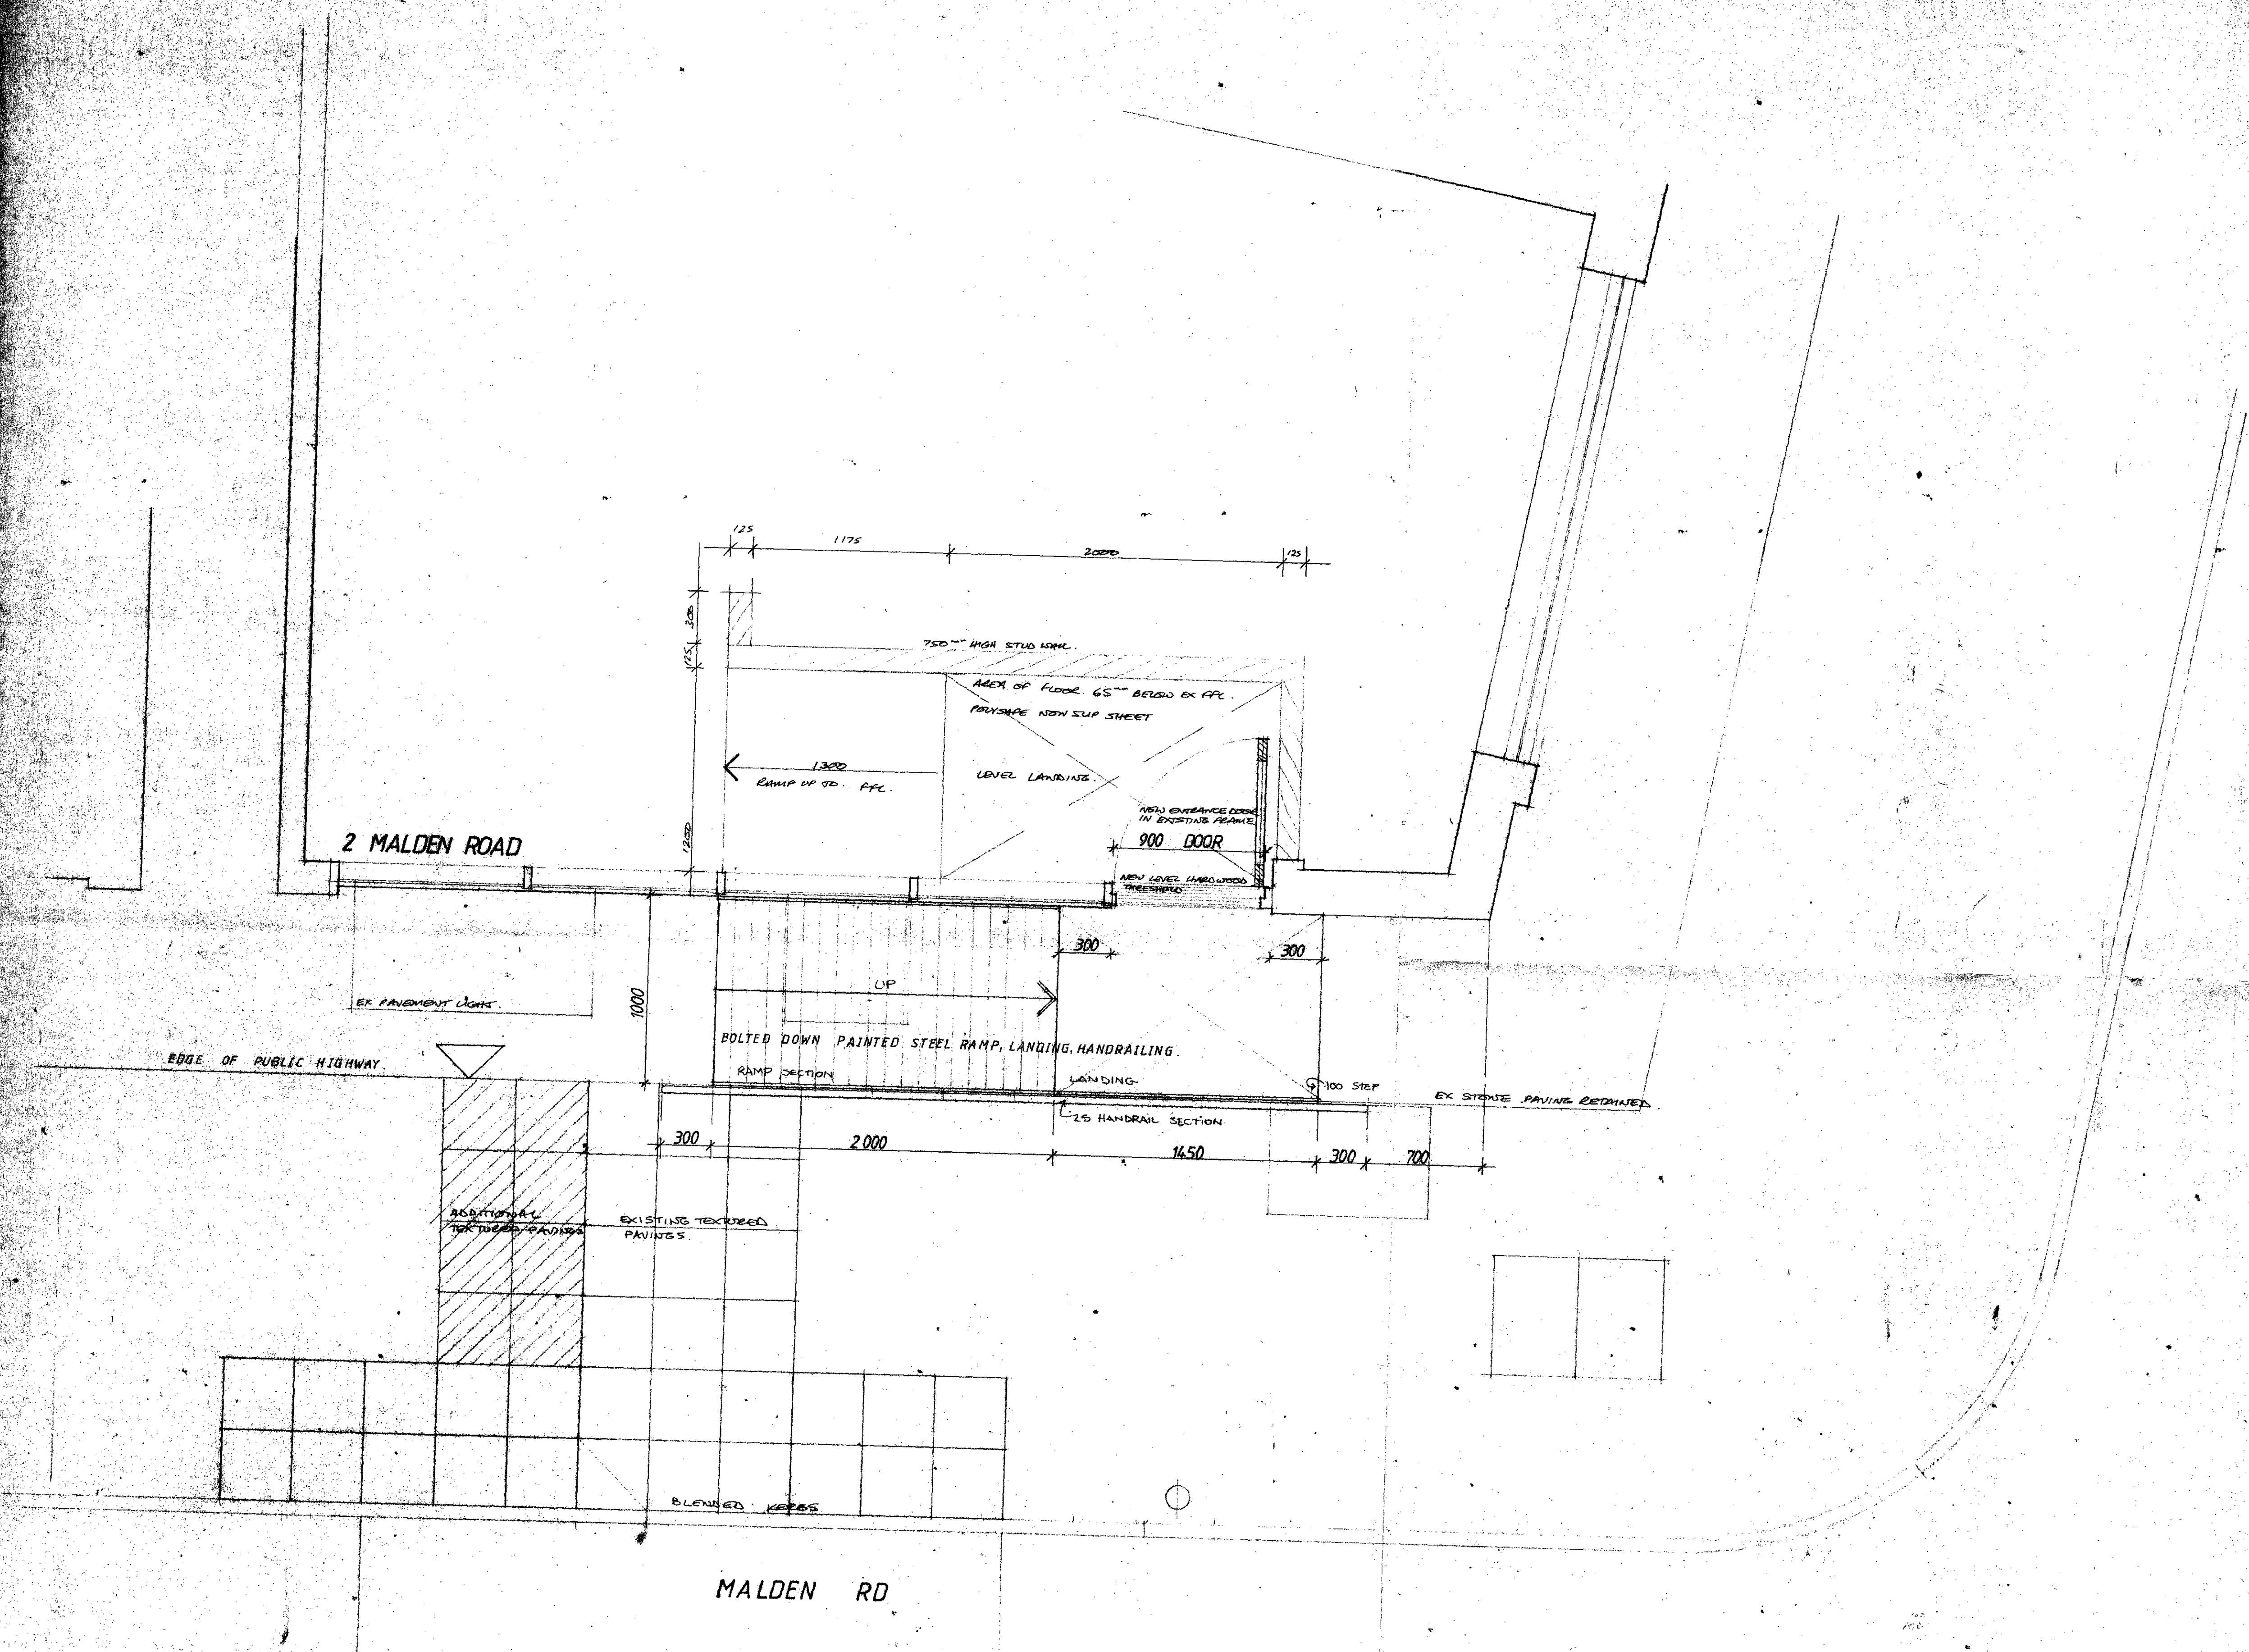


GROUND FLOOR PLAN

Approved
7-11-90

TP9003416RT


LONDON BOROUGH OF CAMDEN
 PLANNING AND TRANSPORT
 DEPARTMENT
 25 OCT 1990
 RECEIVED

NEW THOMSON ASSOCIATES
 DESIGNERS
 120, 121, 122,1000

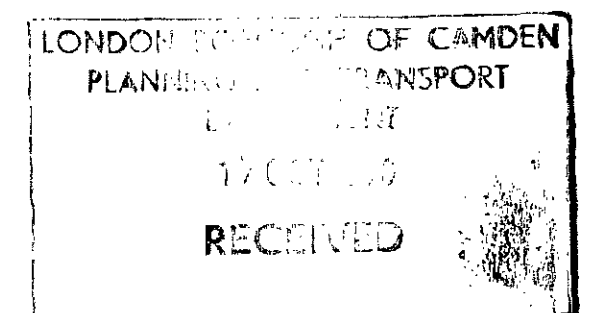

Approved
F-11-90

TP8903416R1

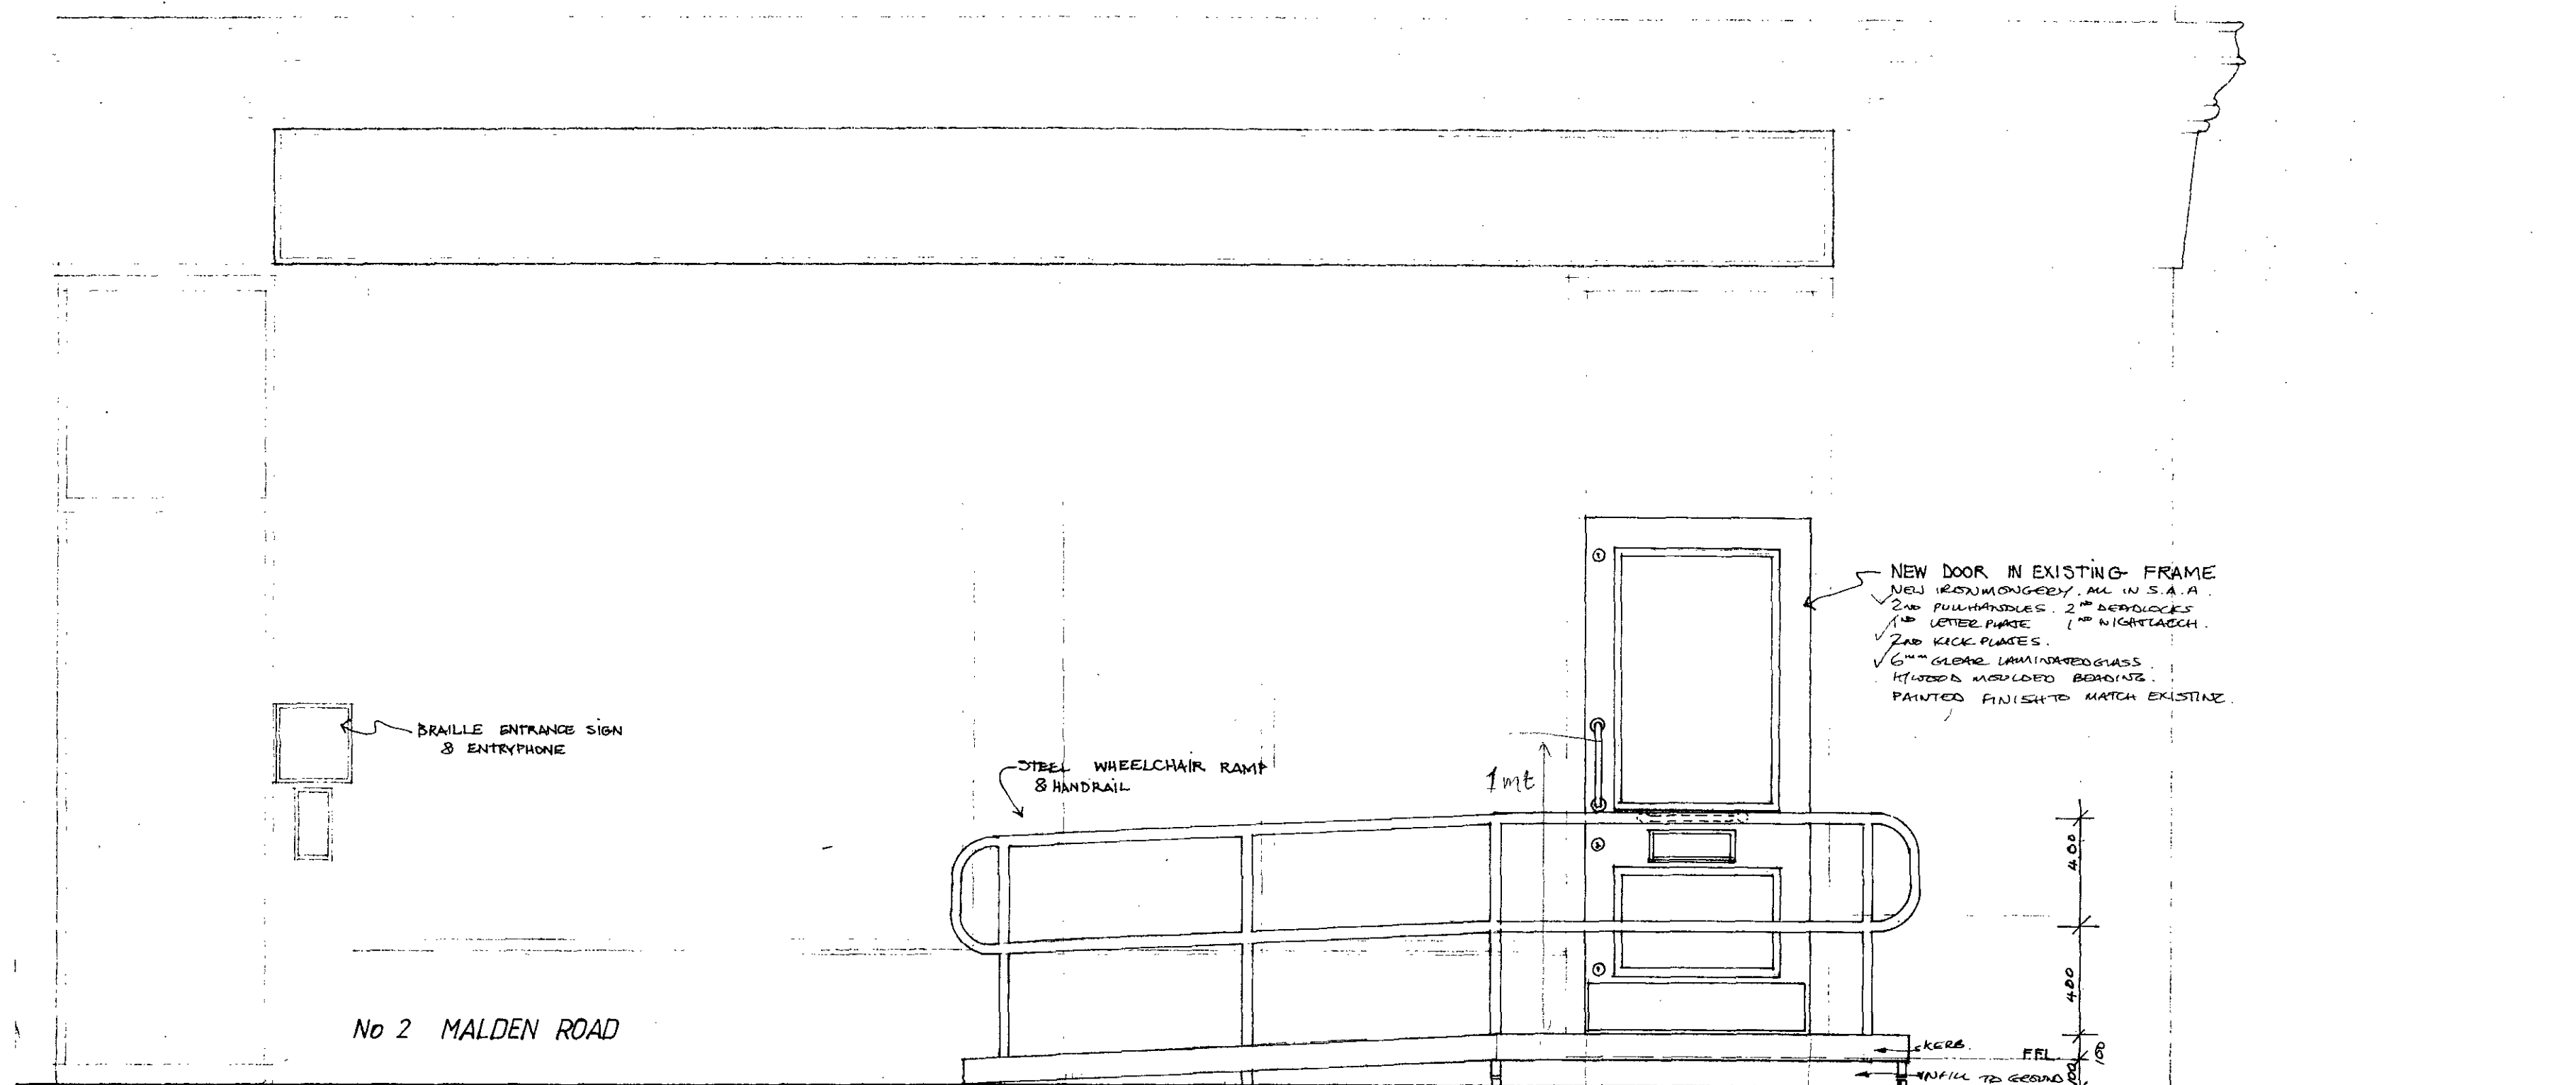

MALDEN ROAD ELEVATION

REV	DATE	NOTES
A	15.10.90	DOOR DETAILS ADDED + REV H.R.M.C. - TENDER

NEIL • THOMSON • ASSOCIATES		
ARCHITECTS • DESIGNERS		
AVENUE PARADE 126 ALEXANDRA PARK ROAD LONDON N10 2AE		
TEL 081-444 7222 • FAX 081-444 0411		
Job:	CAMDEN ACCESS PROGRAMME	Scale: 1:20 Date: 3-8-90
Title:	NEIGHBOURHOOD ADVICE CENTRE	Dwg No.: 561/03
		Revision: A