



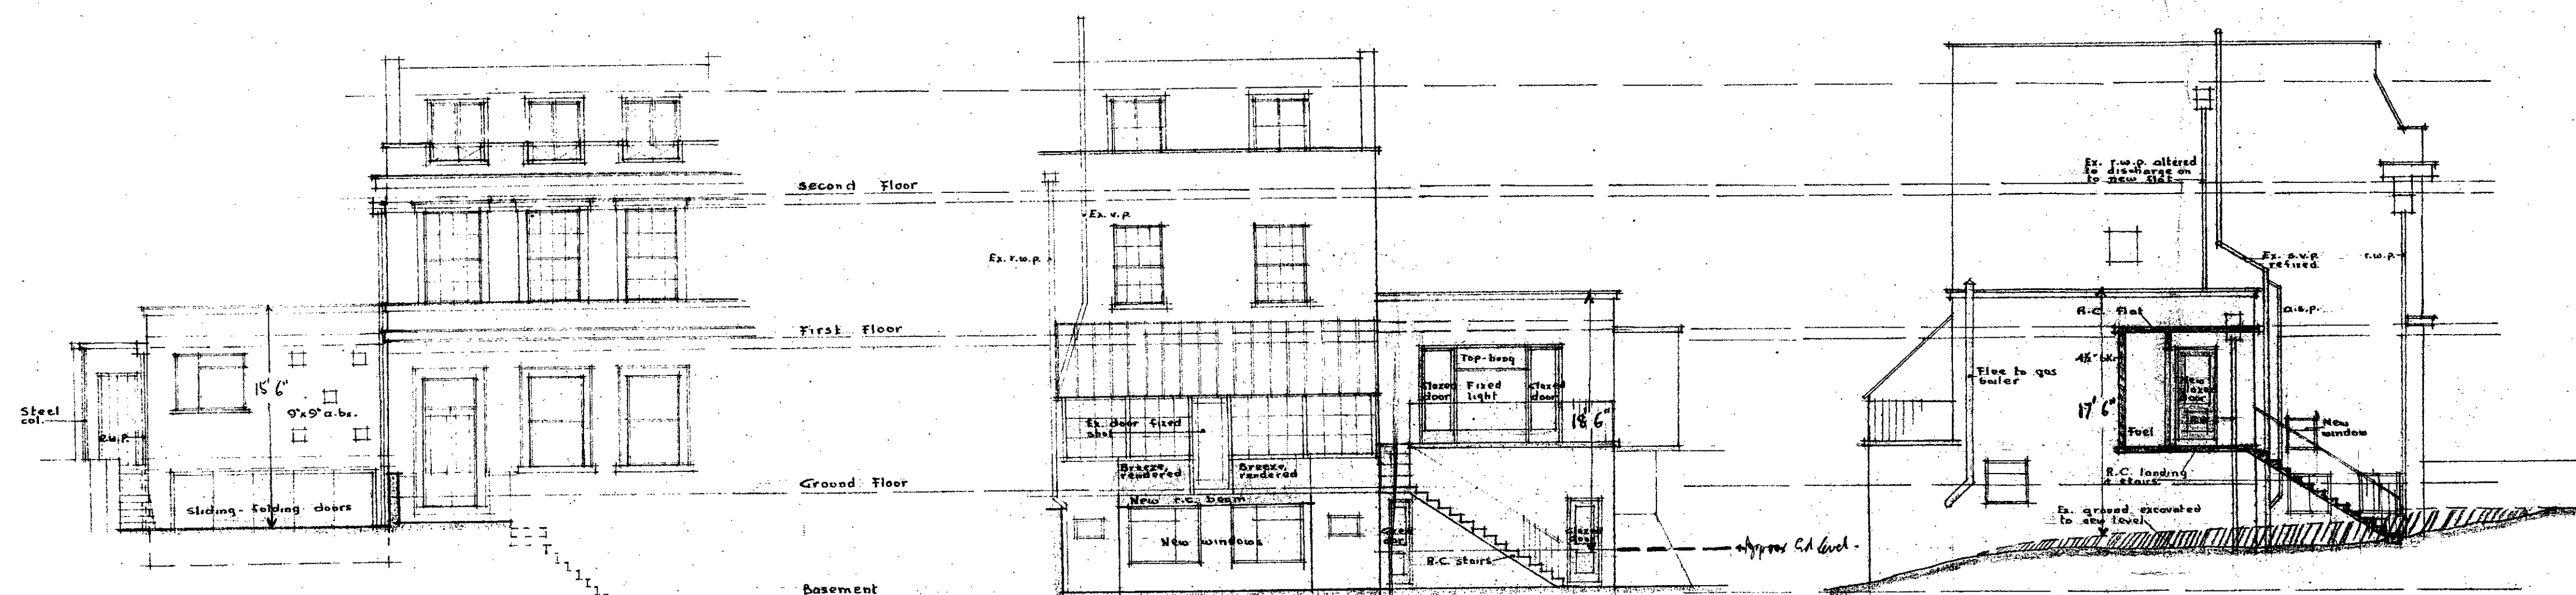


West Elevation

East Elevation


Section B-B

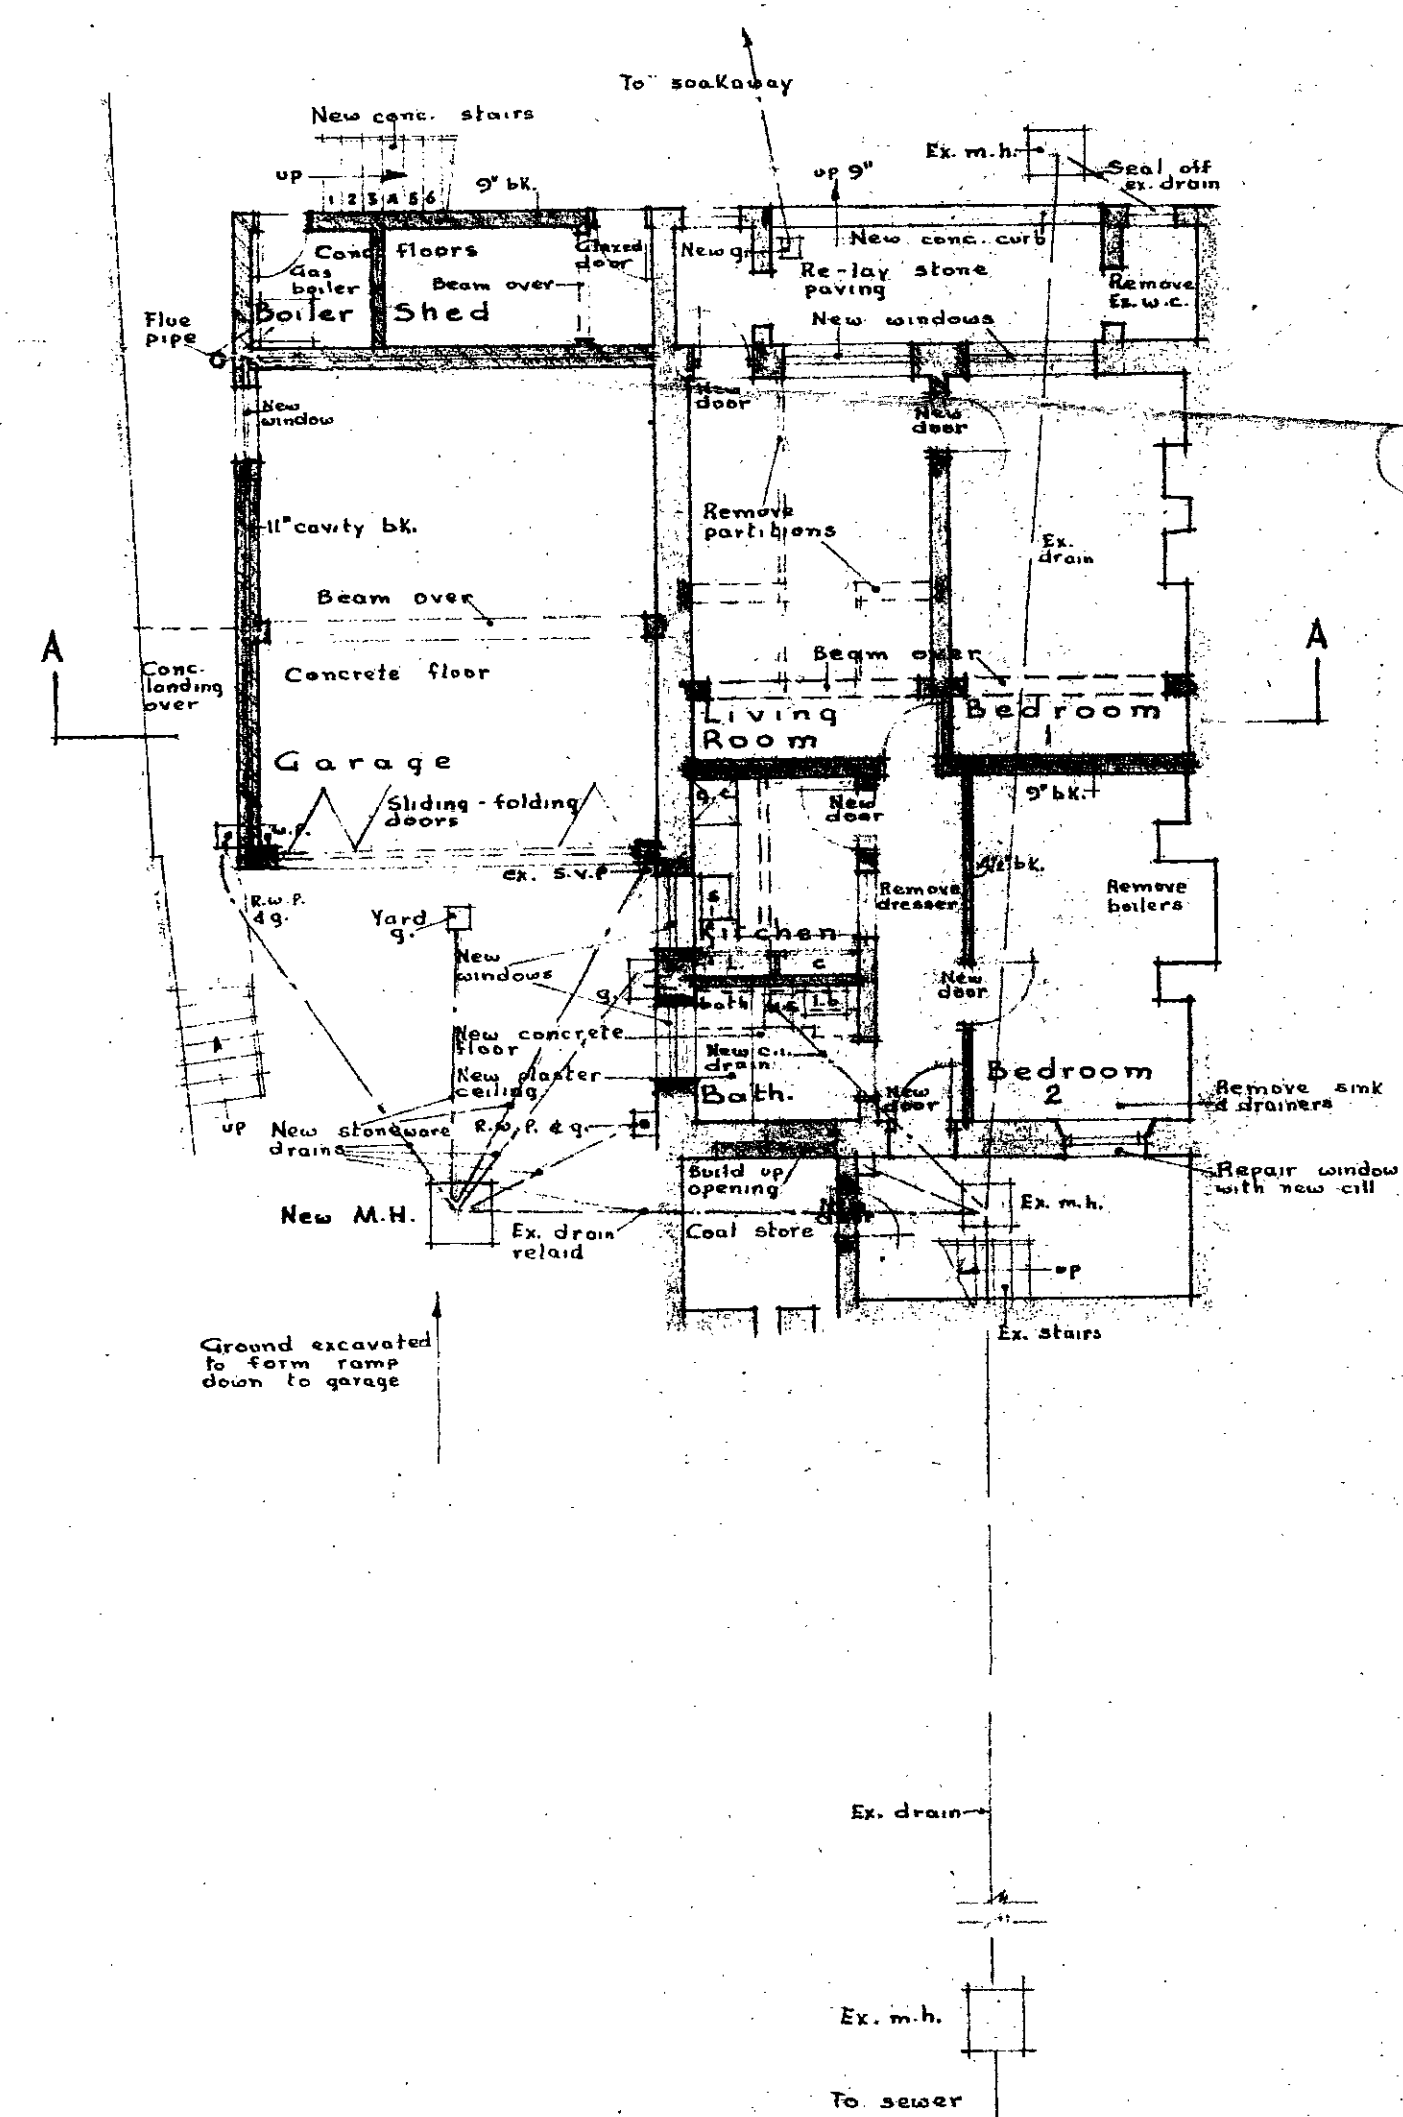

Basement

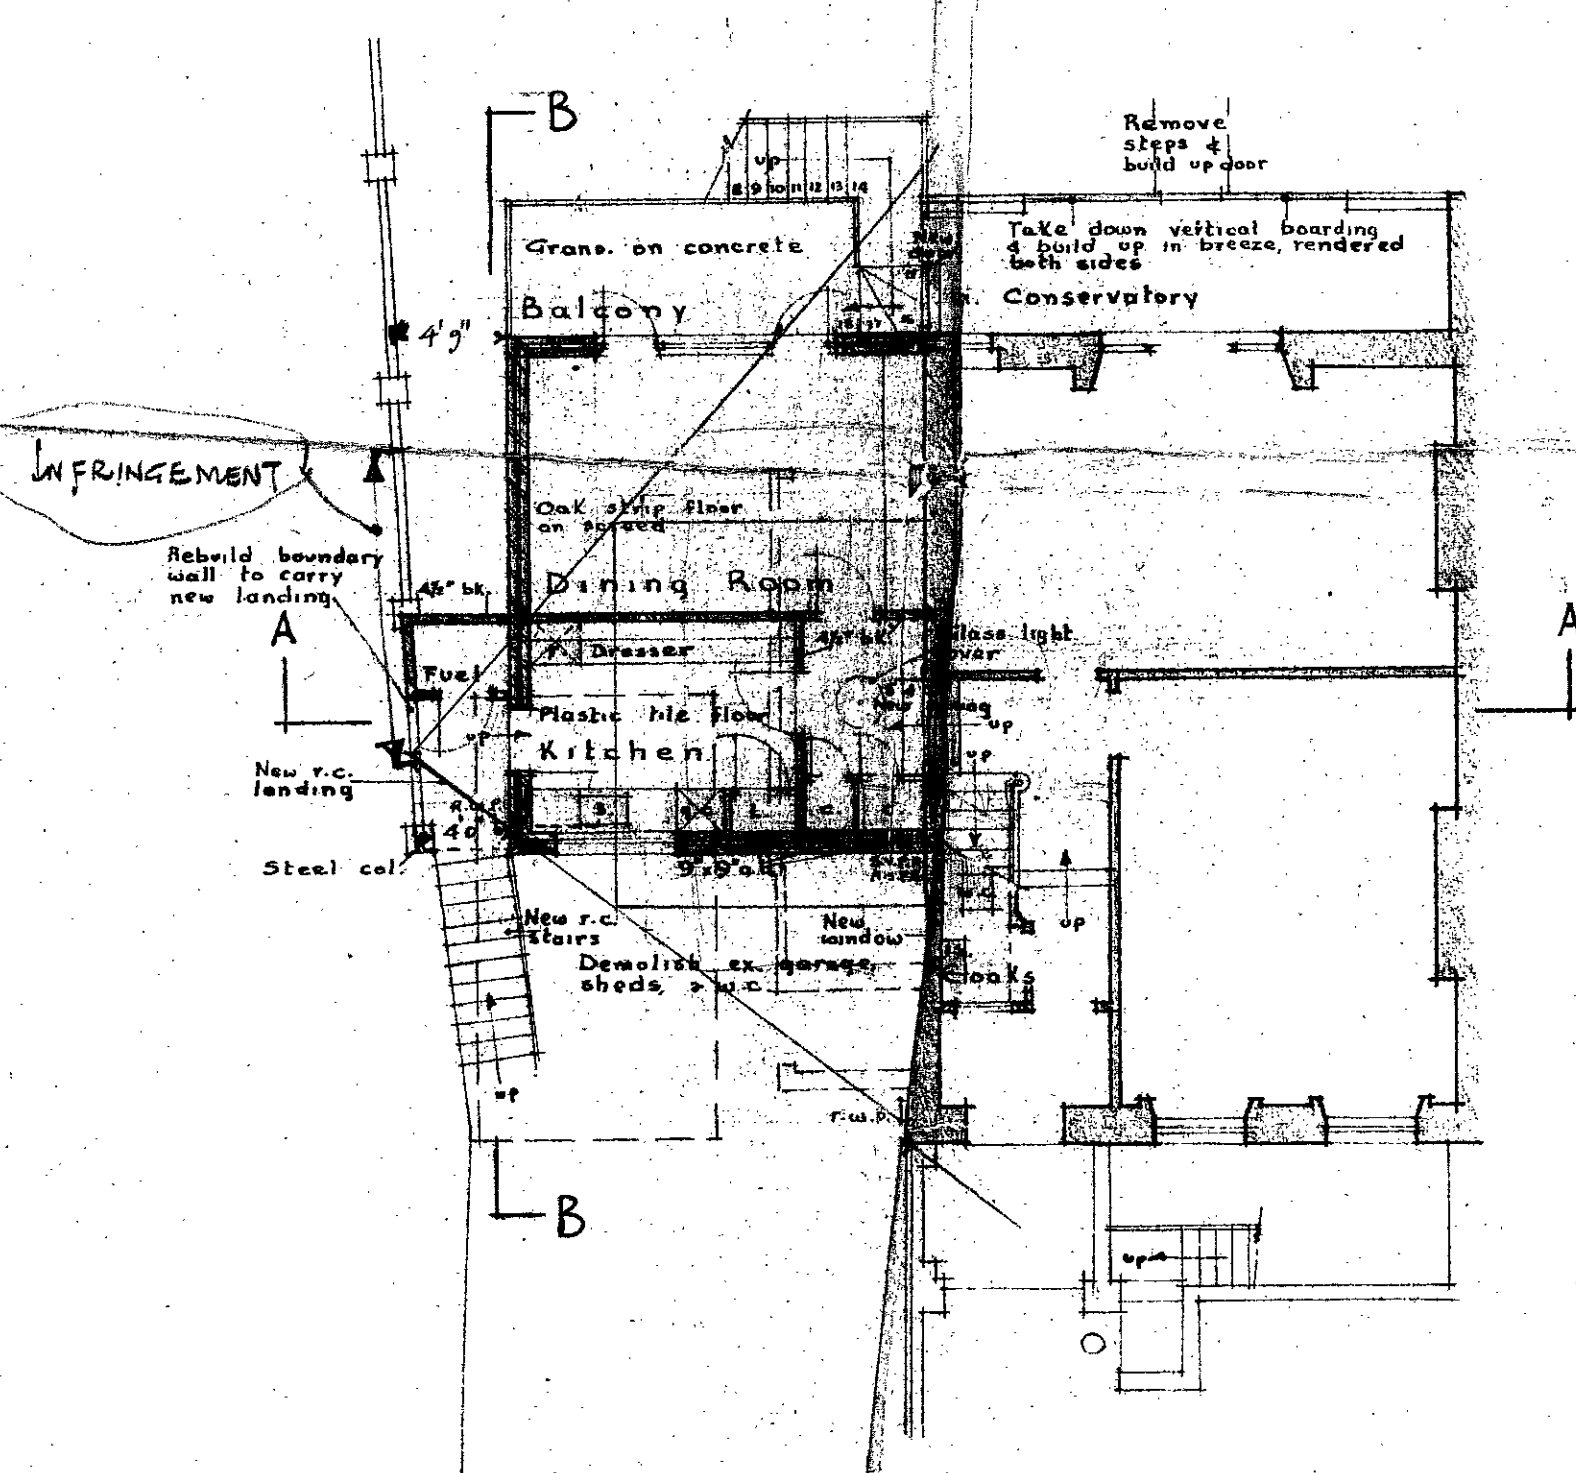

Ground Floor

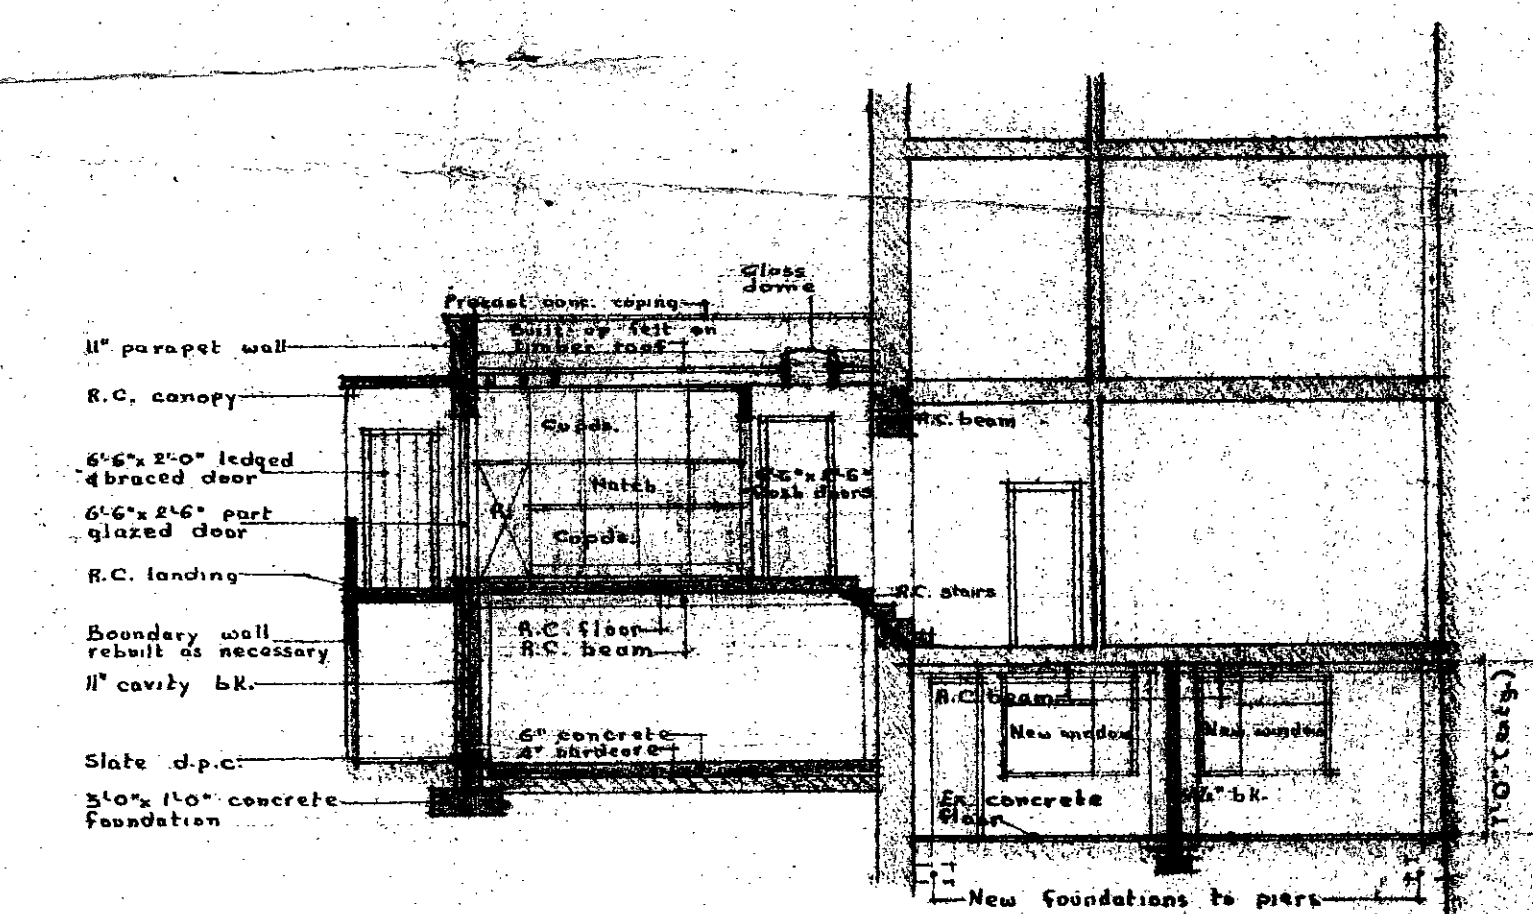

Section A-A

No. 38 BELSIZE GROVE · HAMPS TEAD ·
Alterations for C.G. Dennys Esq.
Scale. 8 ft. to 1 in.
Drawing no. 535/2/5
Date. 8.1.53

PRESENTED TO
23 APR 1953
TOWN & COUNCIL
COMMITTEE

J.E.M. Macgregor & Partners.
Chartered Architects.
53, St. Ormond St. W.C.1.