




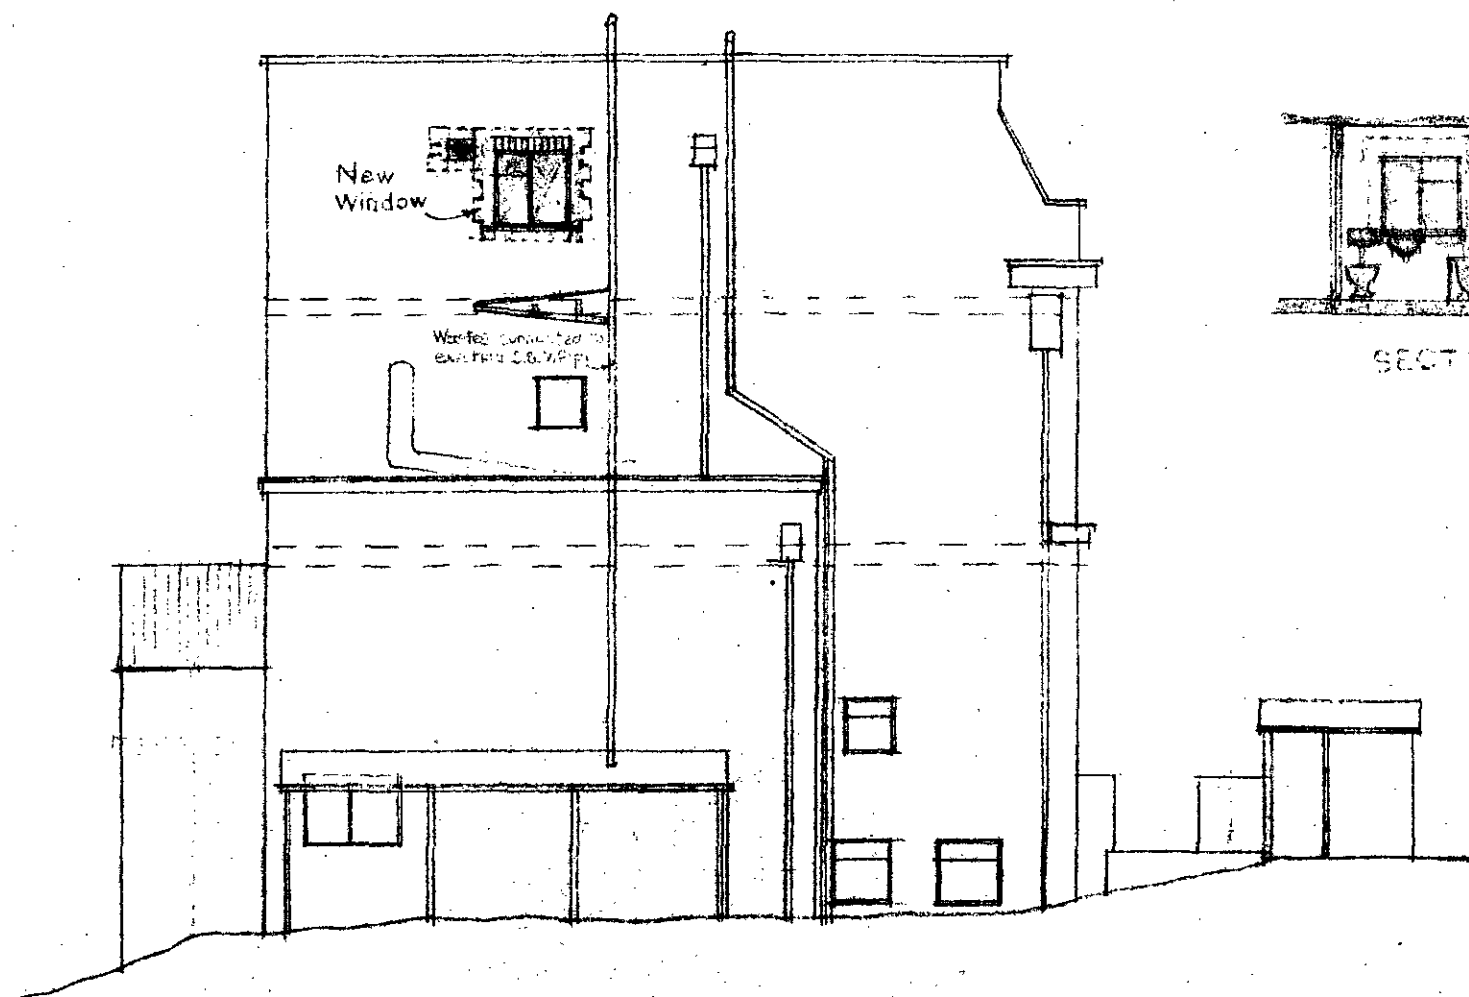


NORTH ELEVATION

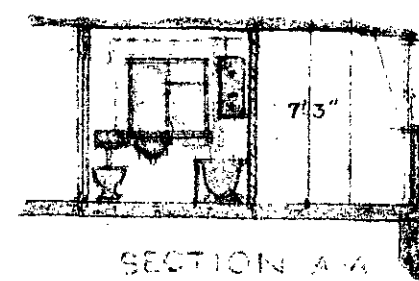

SECTION A-A

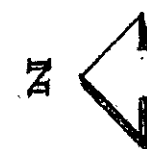

Cut and form
new window
and make
good

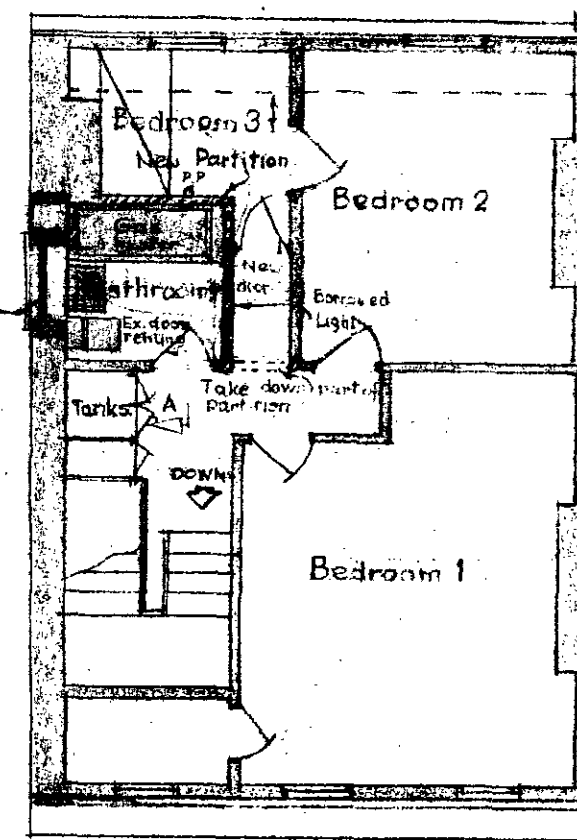

SECOND FLOOR PLAN

ARCHIT.	23121
REF. TO	ARCHIT.

DR. ELIZABETH
MRS. C. G. DENNYS,
38 BELSIZE GROVE, HAMPSTEAD, N.W.3.


PROPOSED NEW BATHROOM.

Drawing No: 535A/2.
Scale: 8 feet = 1 inch.
Date: 11TH MARCH, 1957.


John E M Macgregor & Partners
Chartered Architects,
53. Gt. Ormond St., LONDON, W.C1




WEST ELEVATION

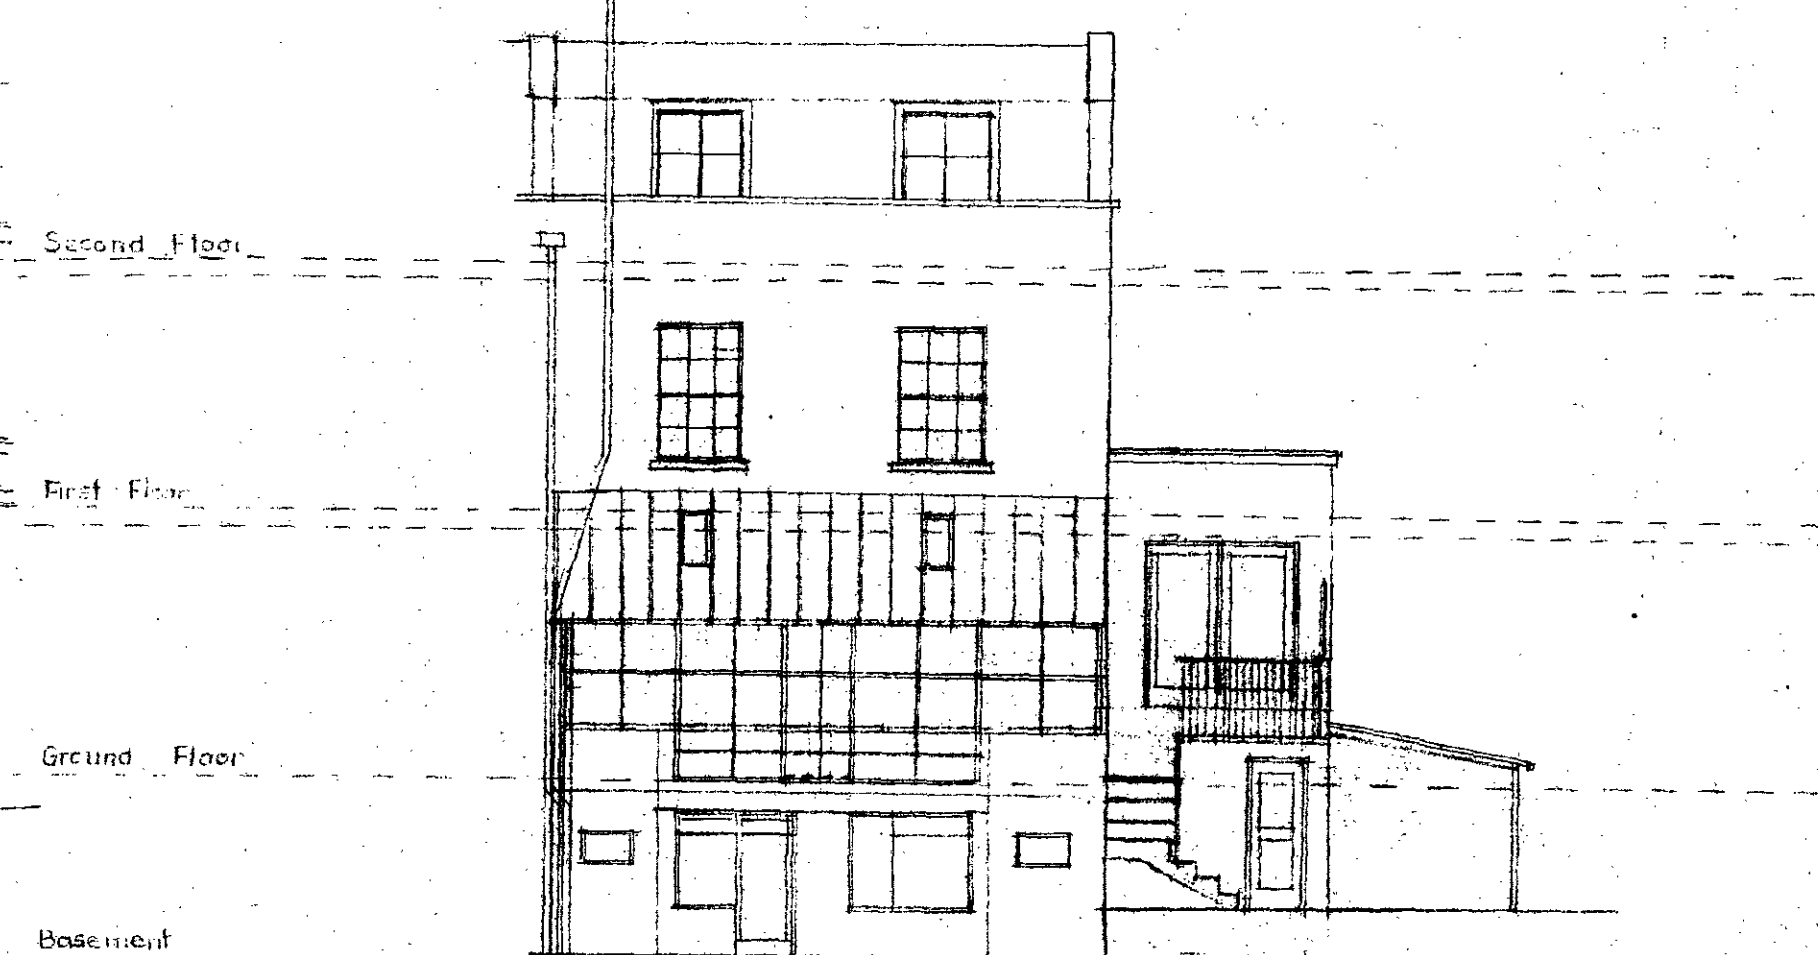


EAST ELEVATION

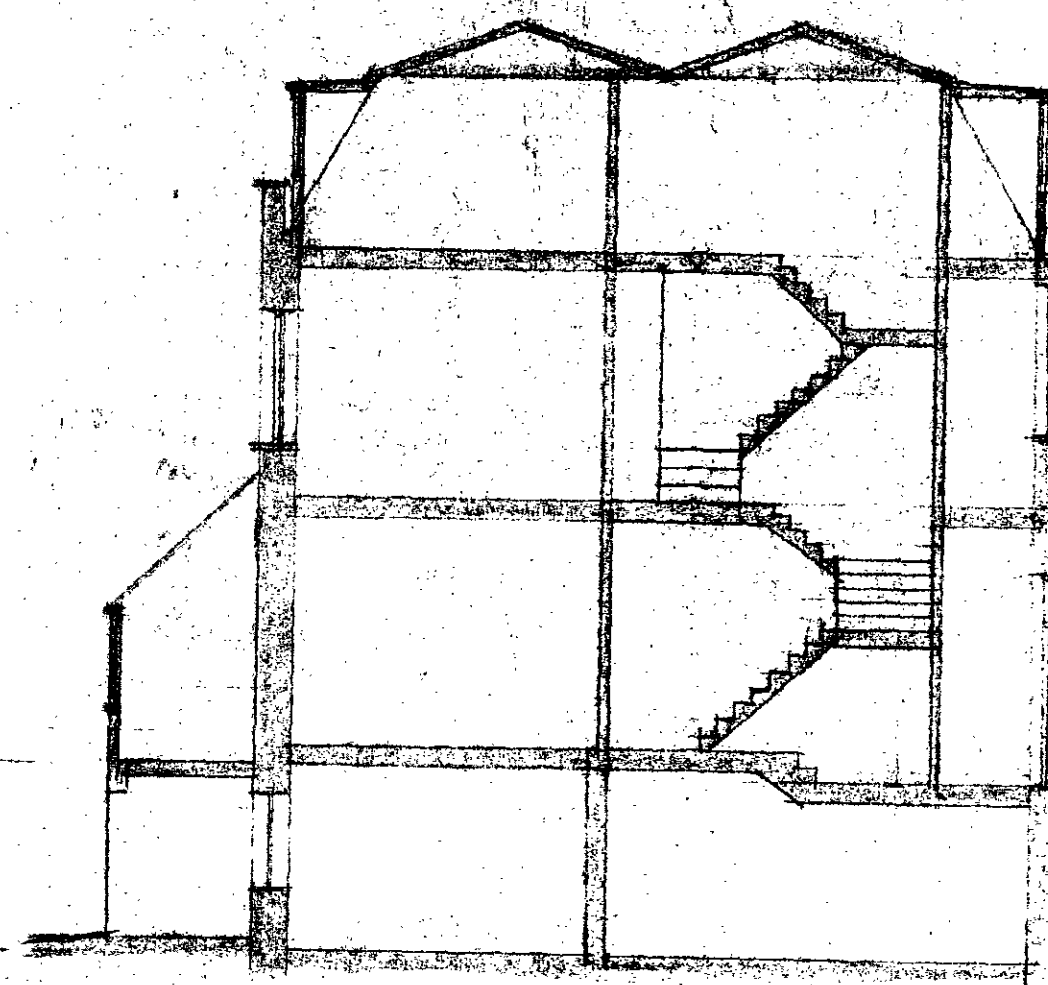


SECTION A-A

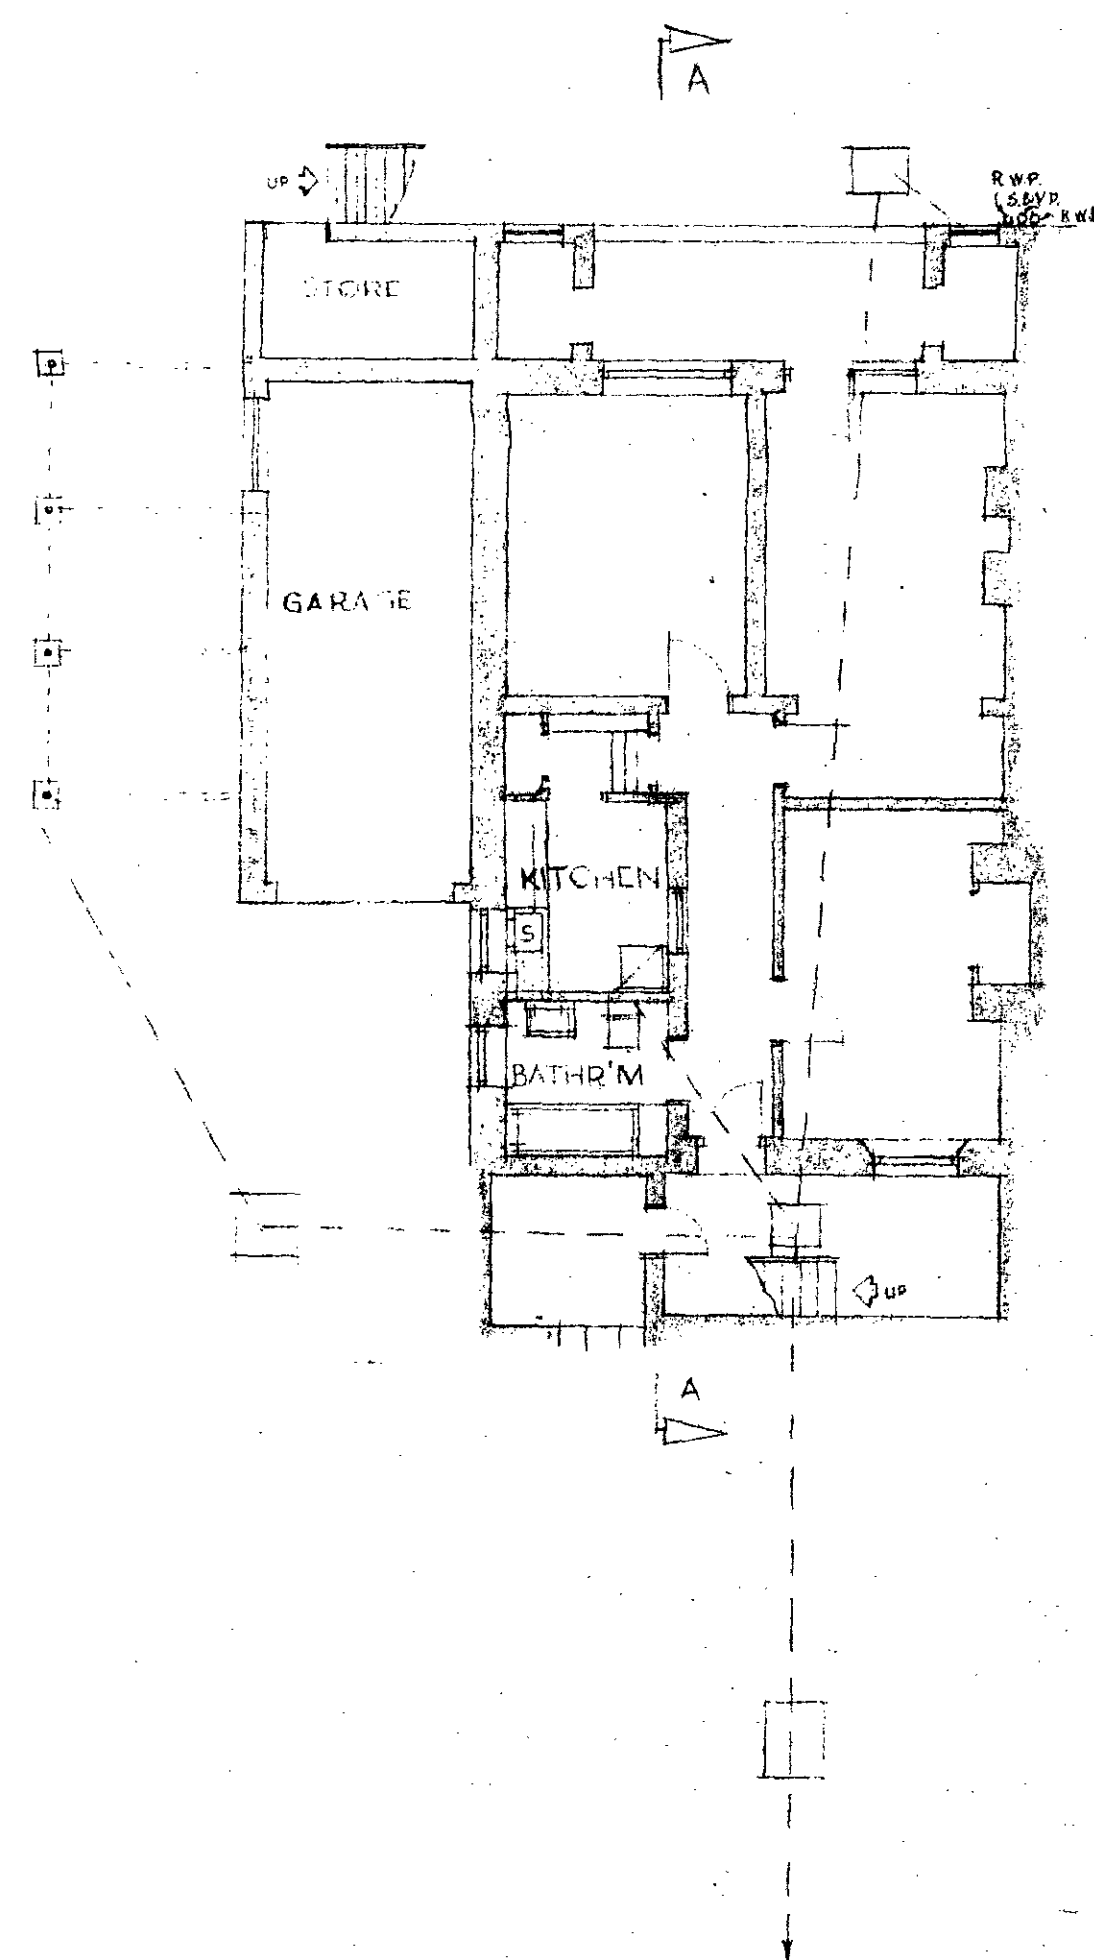


BASEMENT PLAN

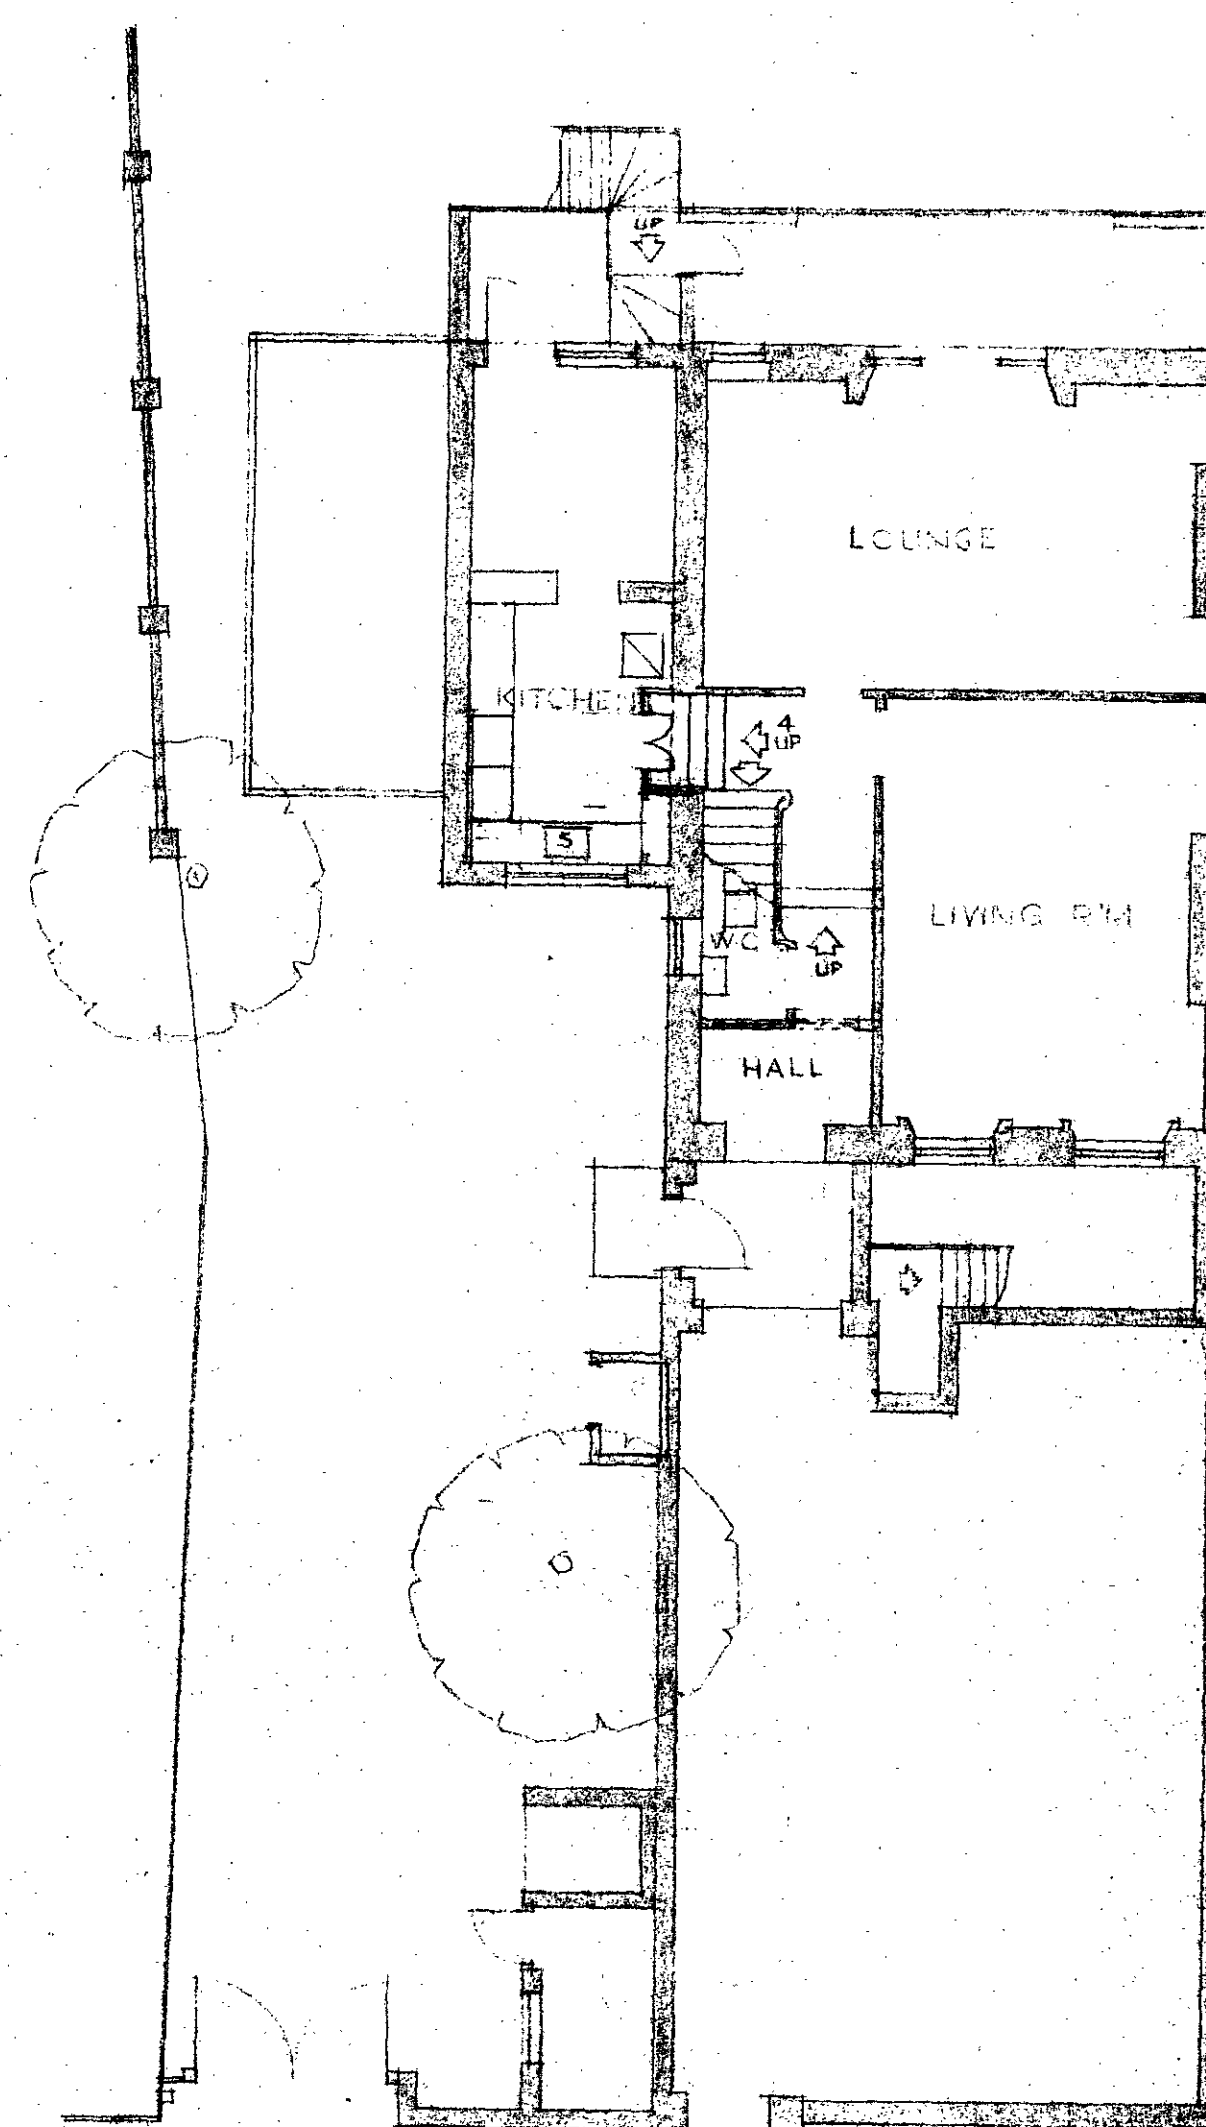


GROUND FLOOR PLAN

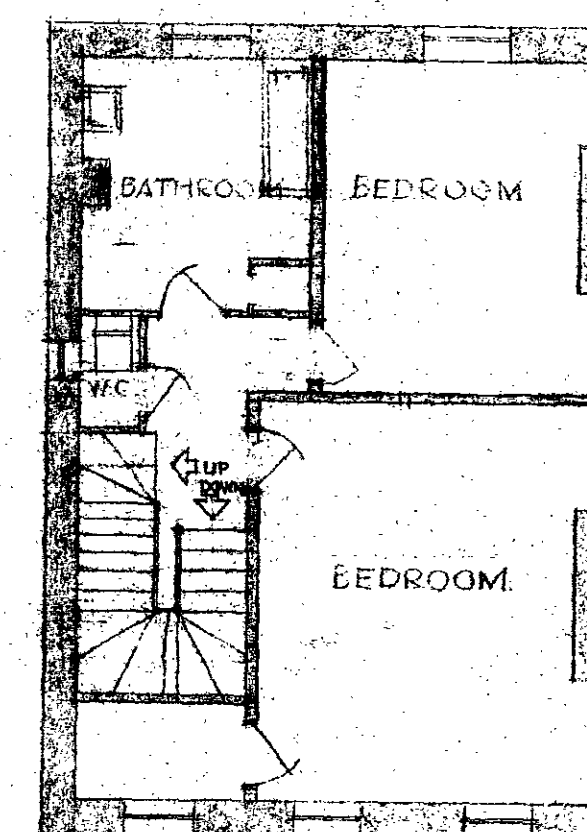

FIRST FLOOR PLAN

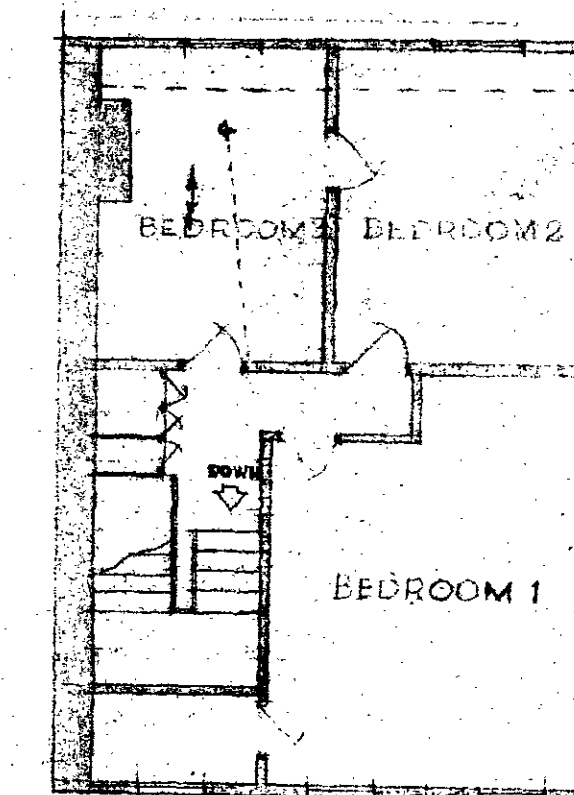

SECOND FLOOR PLAN

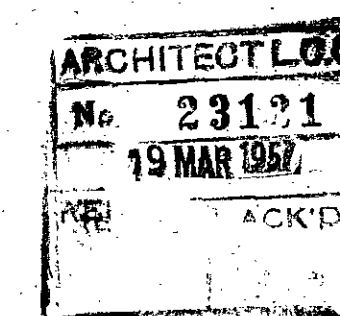

DR. ELIZABETH
MRS. C. G. DENNY'S
No 38, BELSIZE GROVE, HAMPSTEAD, N. W. 3.

PLANS AS EXISTING.

Drawing No. 535/1
Scale: 1/4 inch = 1 foot
Date: 13th February, 1957

John E. M. Macgregor & Partners,
Chartered Architects,
53 Gt. Ormond St., London, W.C.1