




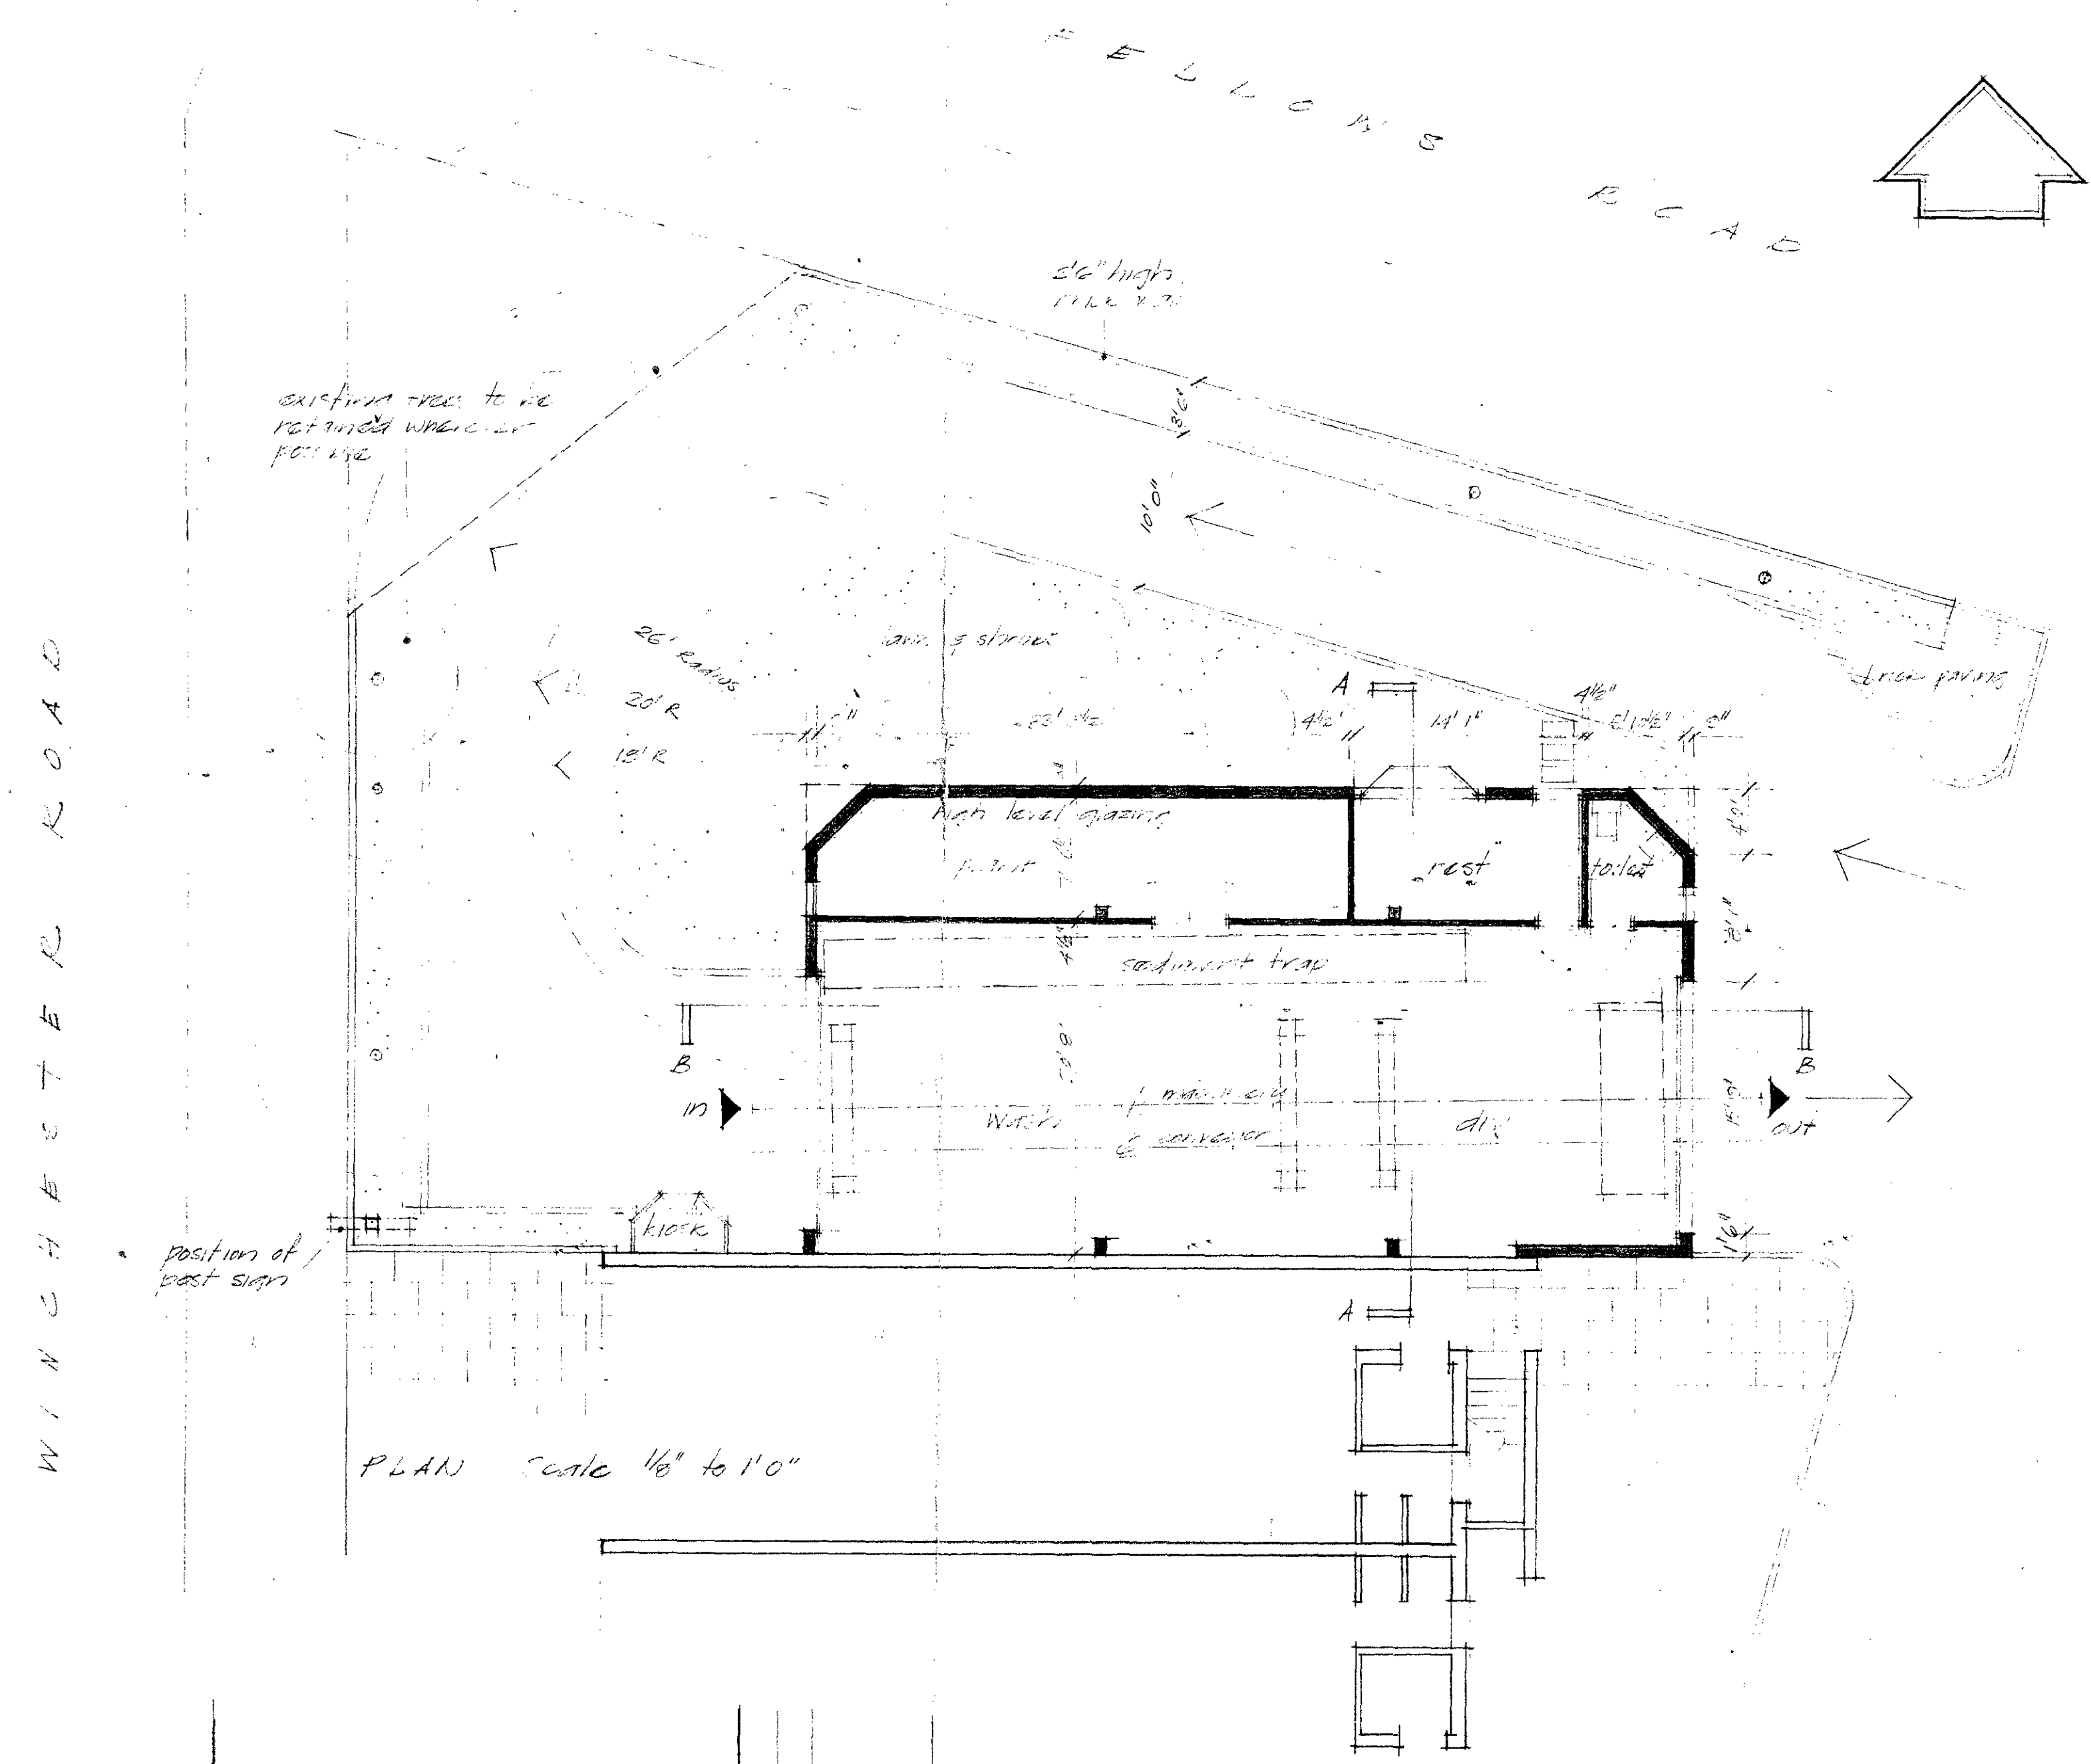


PLAN Scale 1/8" to 1'0"

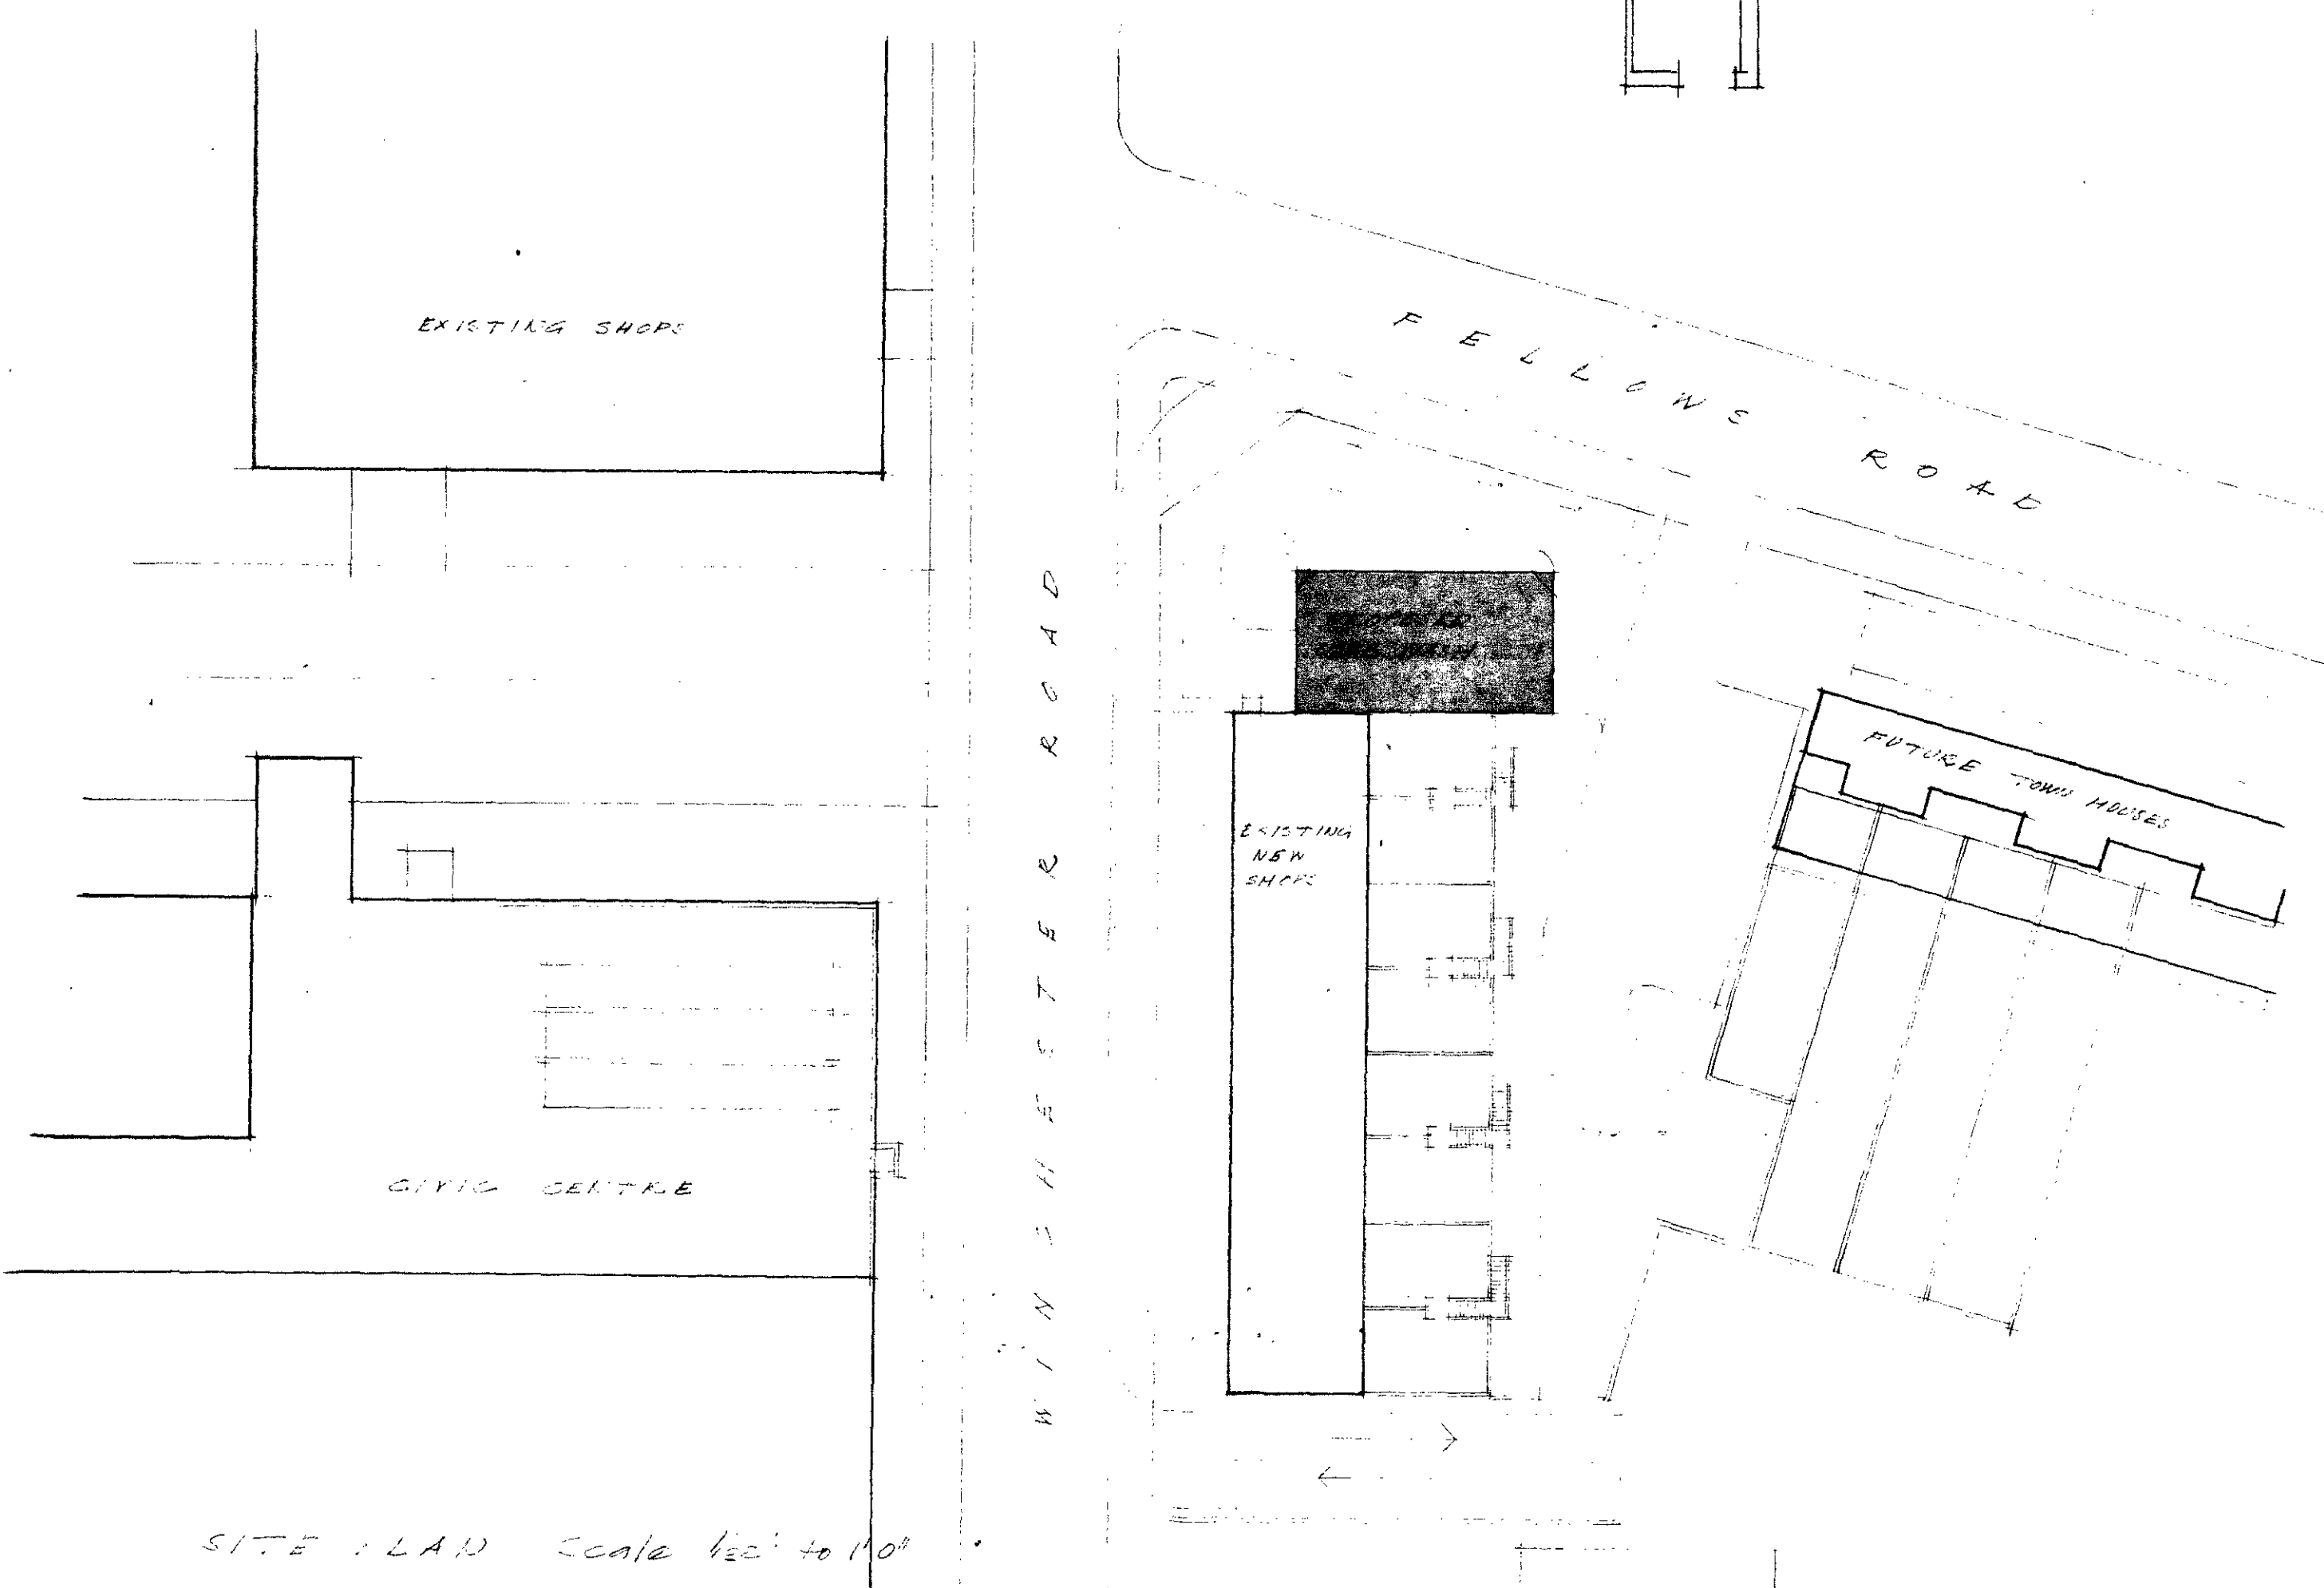


SITE PLAN Scale 1/2" to 1'0"

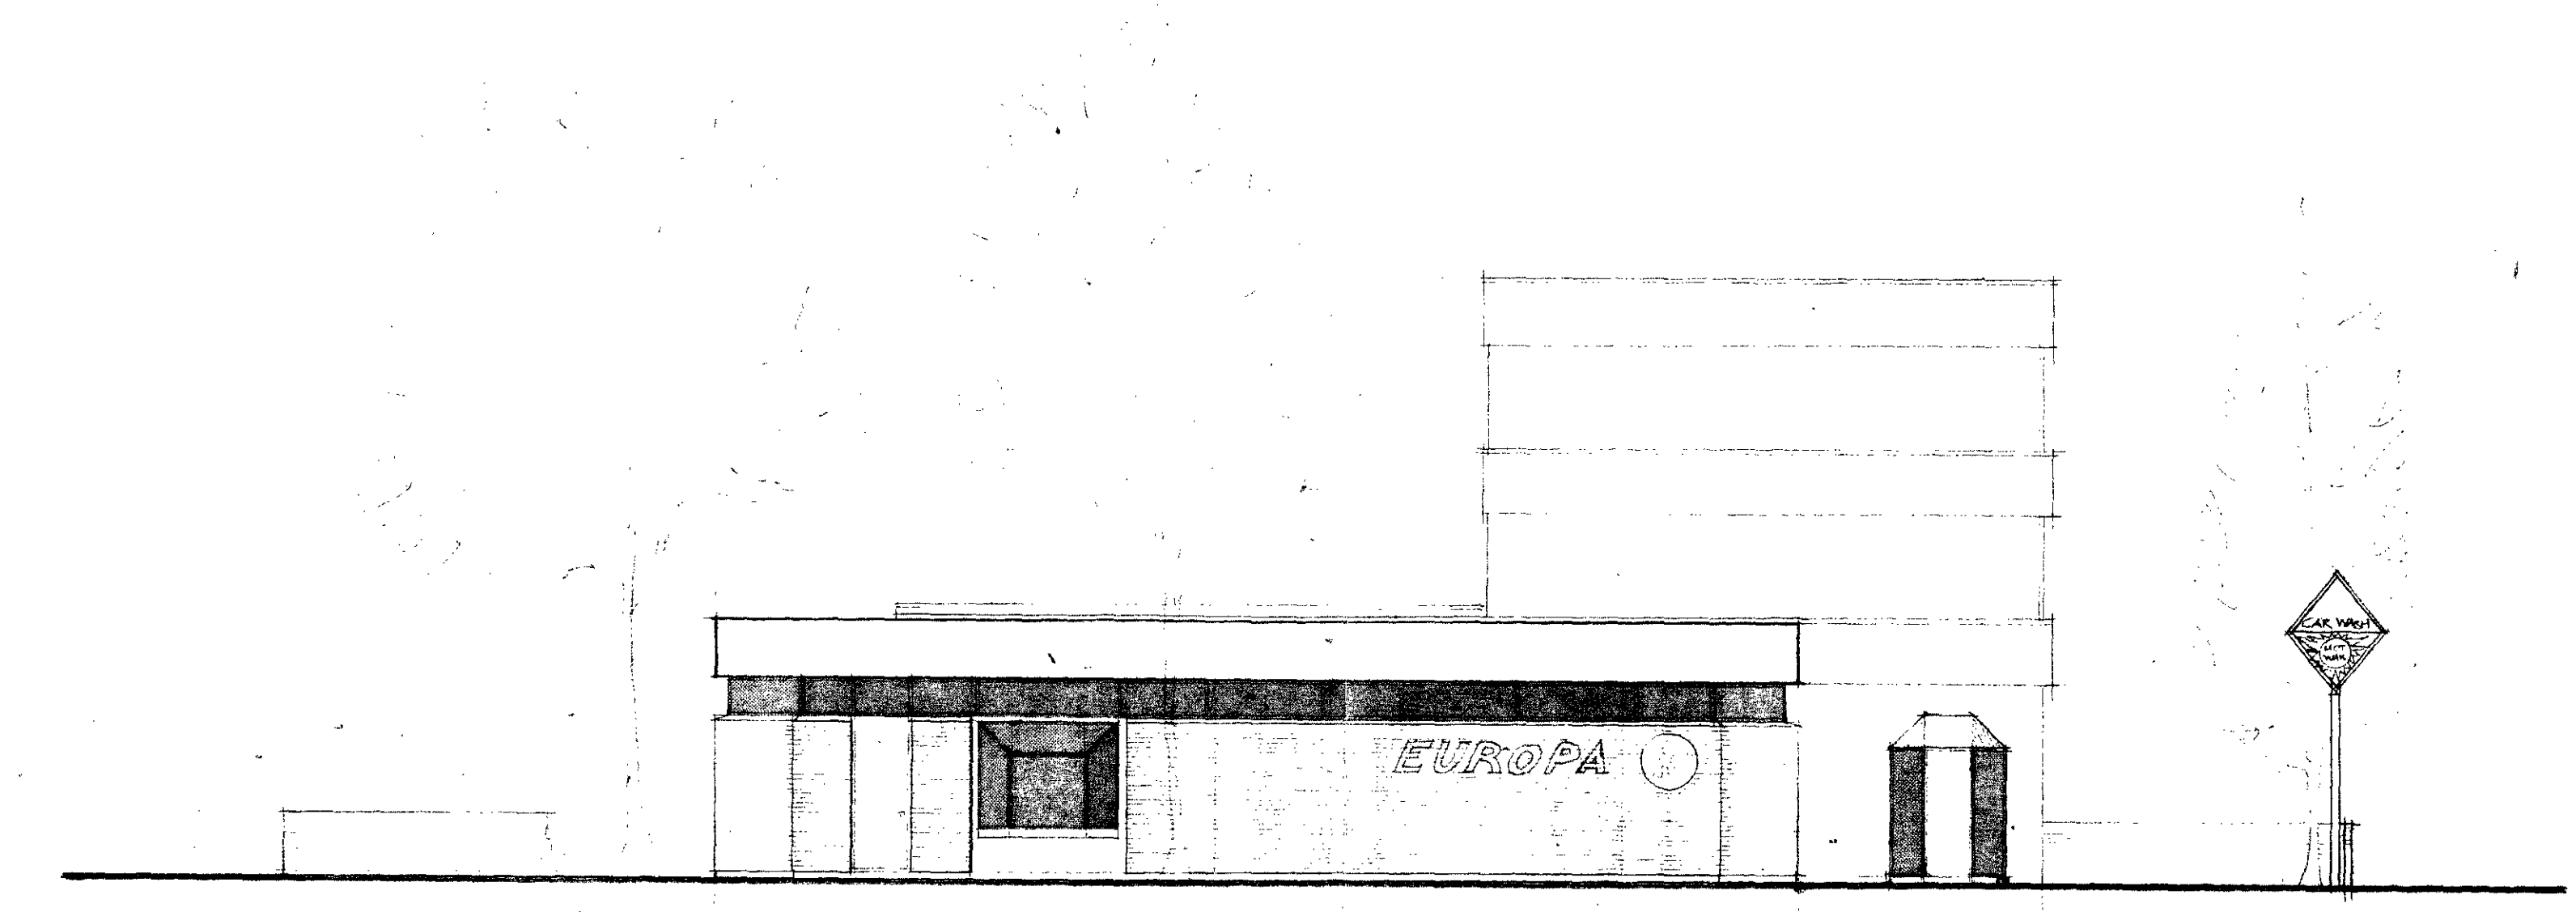


ELEVATION TO FELLOWS ROAD

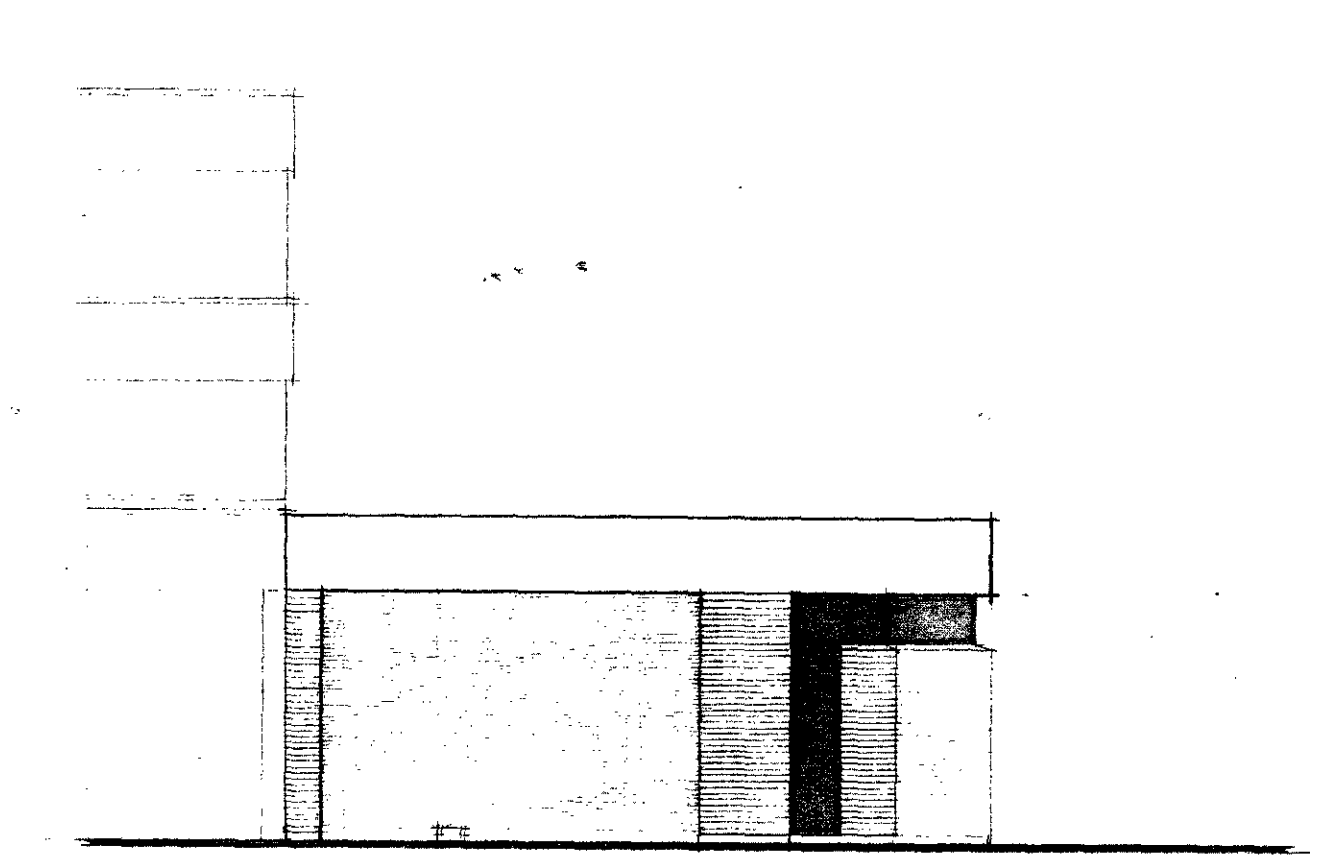


ELEVATION TO REAR ACCESS ROAD

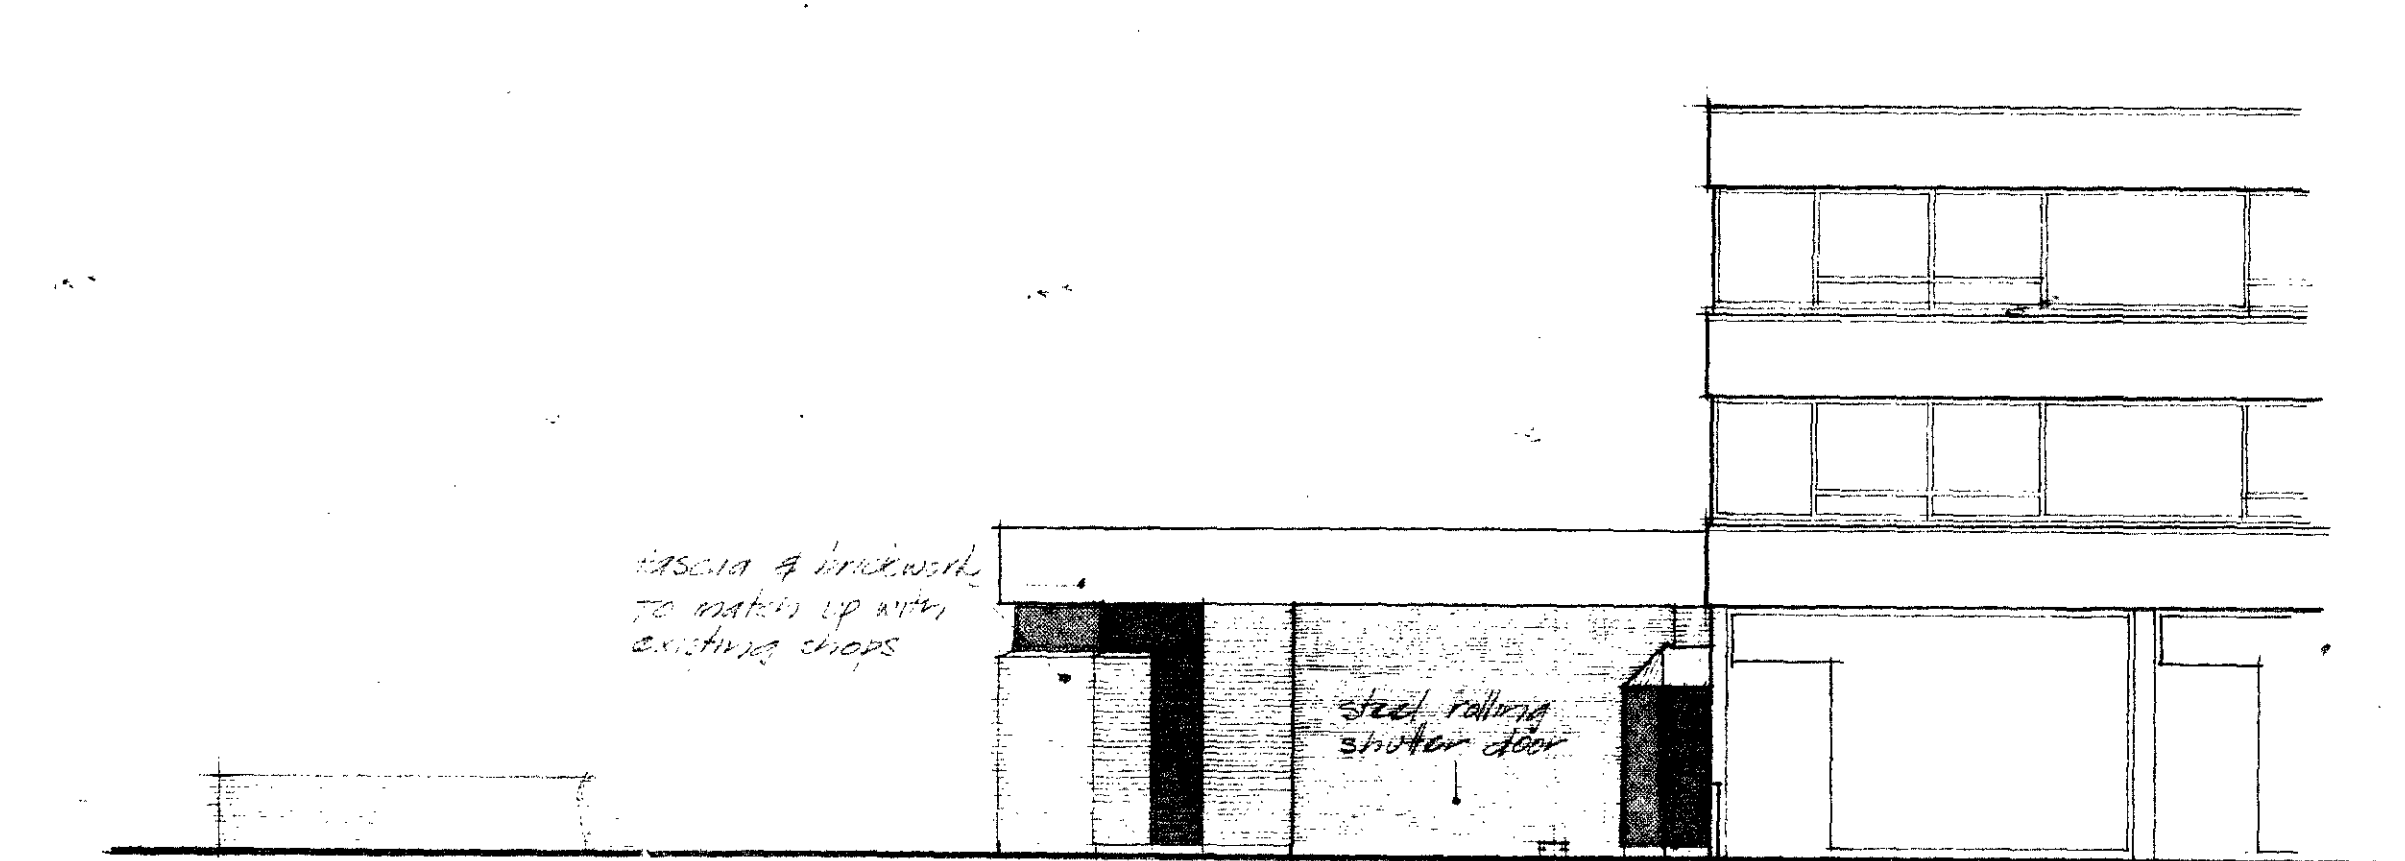

ELEVATION TO WINCHESTER ROAD

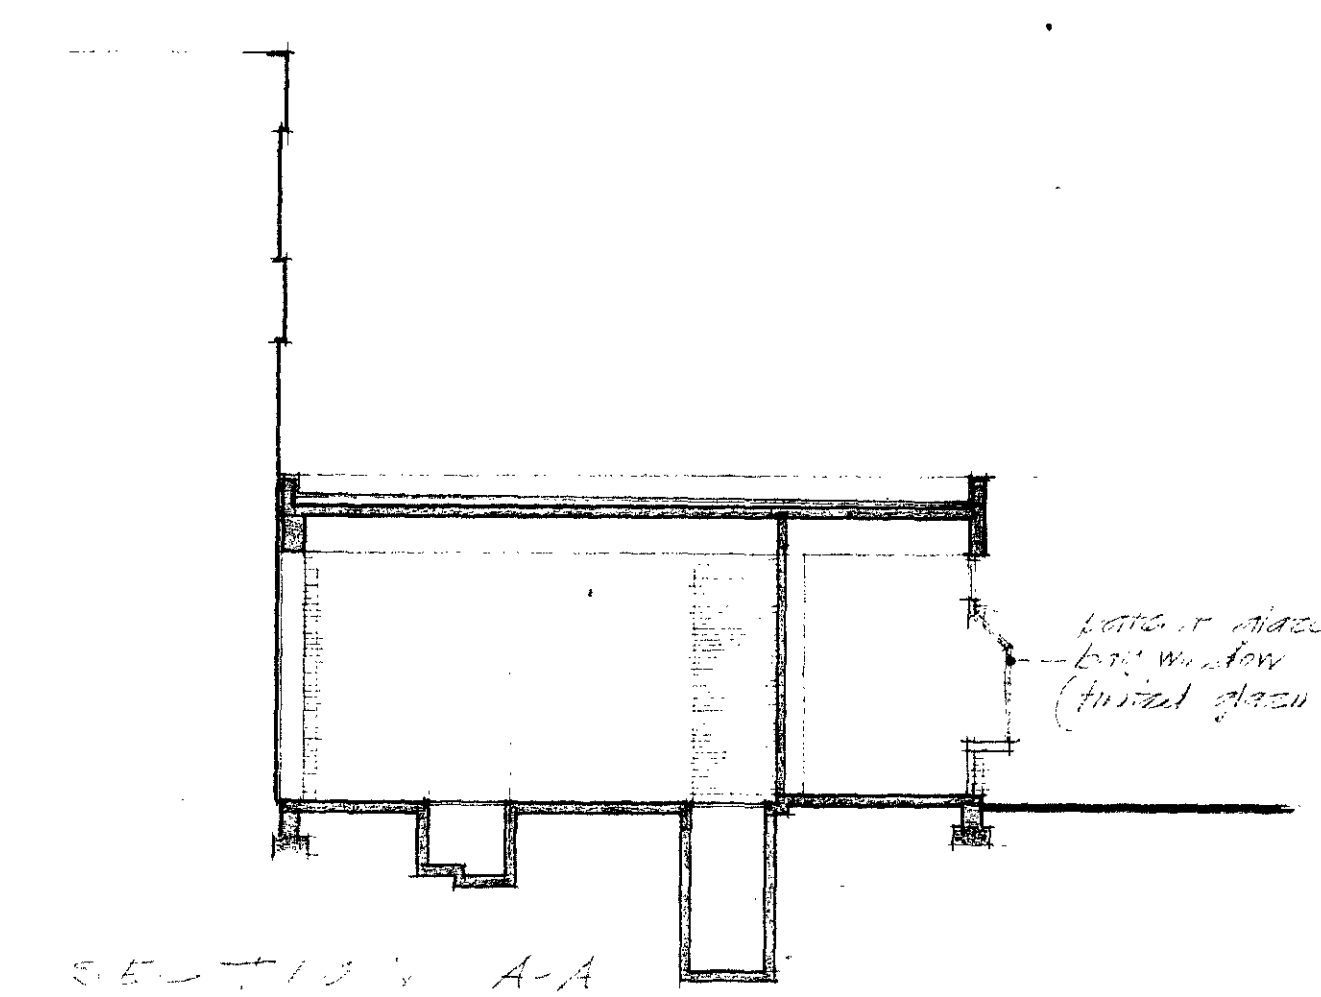

SECTION A-A

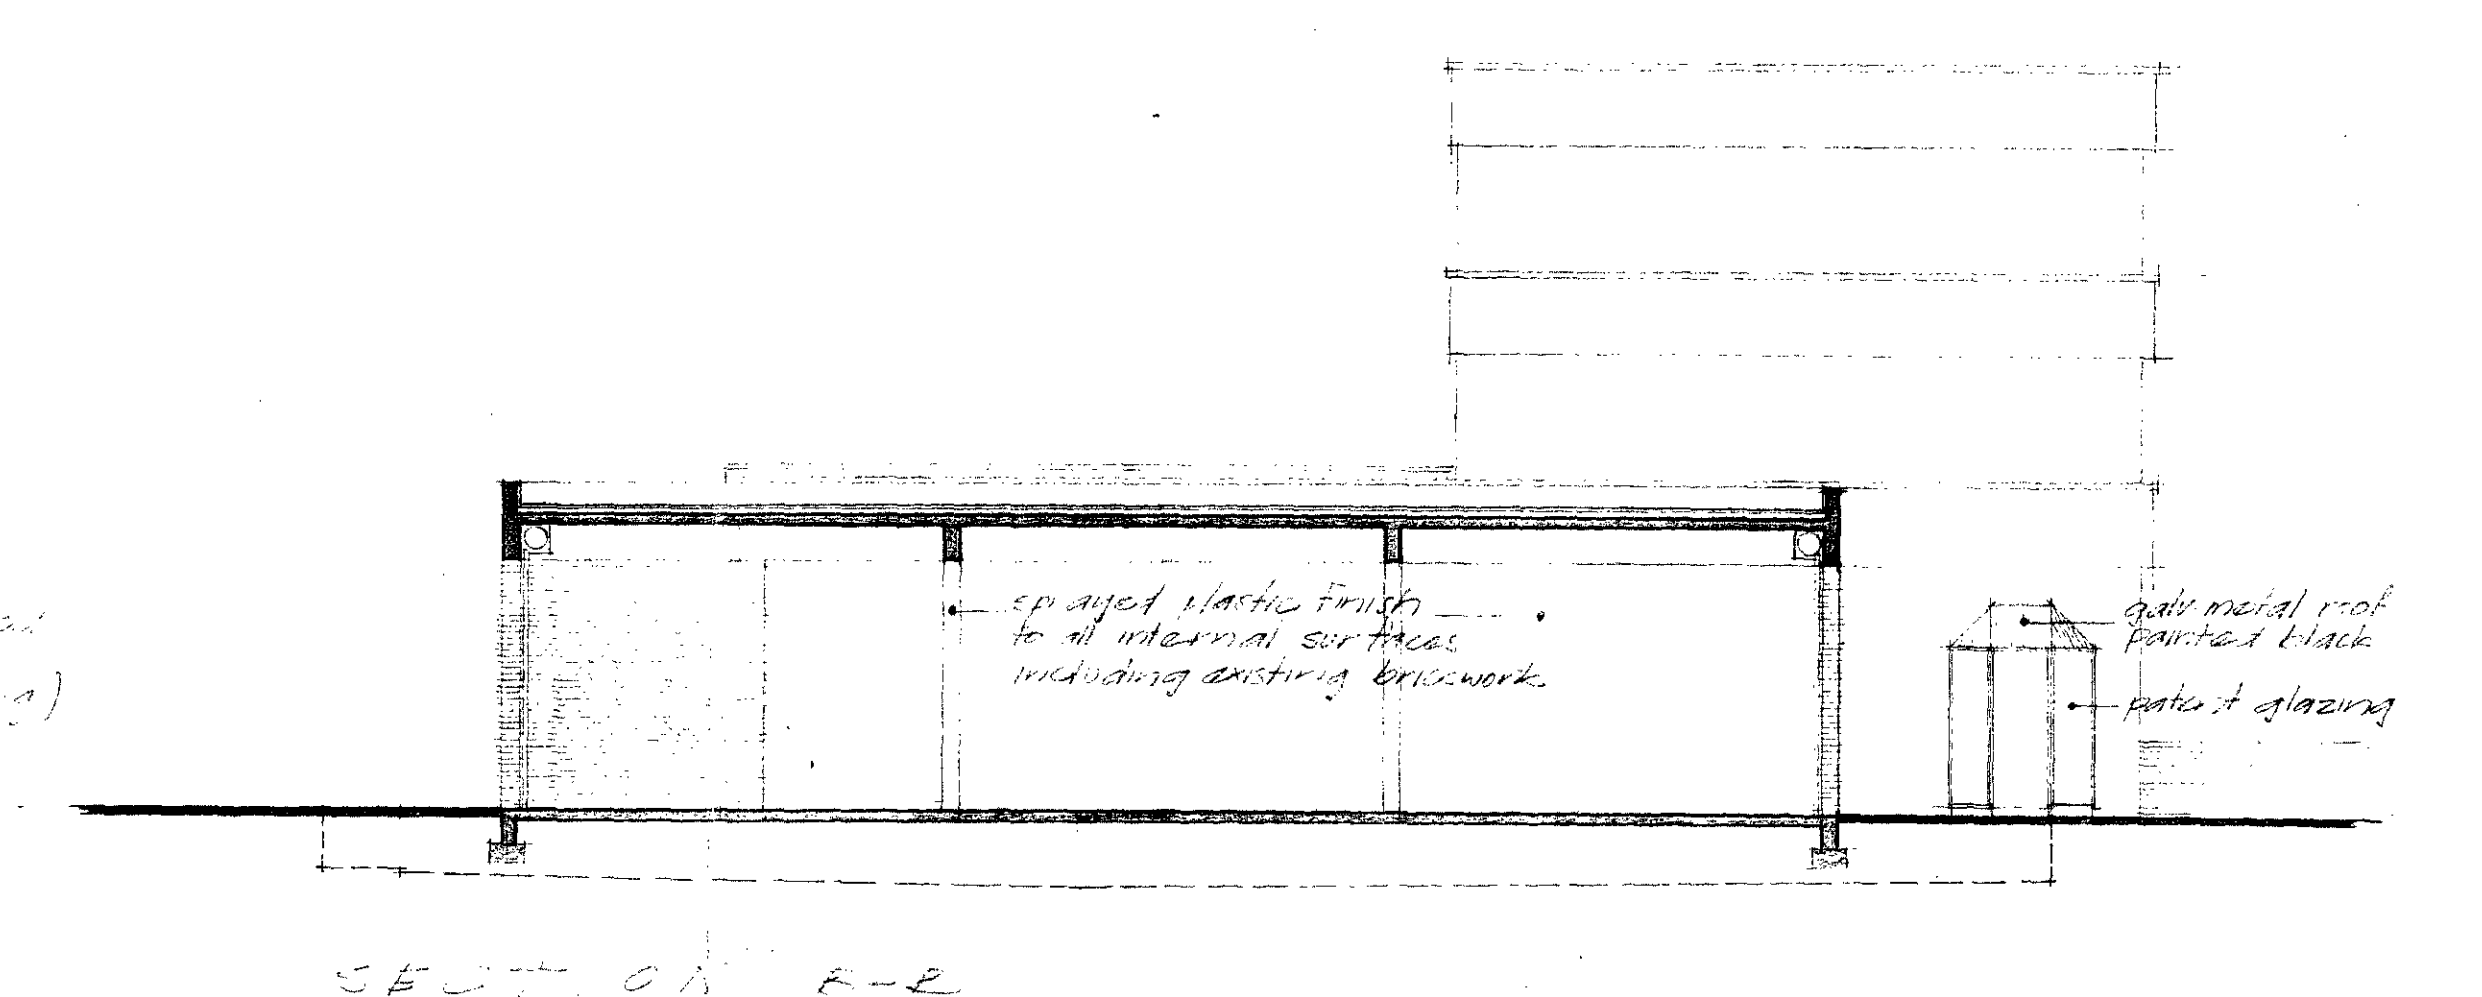

SECTION B-B

LONDON BOROUGH OF CAMDEN
PLANS APPROVED
- 7 JUN 1972
ON BEHALF OF THE COUNCIL

117 H6 117 A 1326

revision
date by
1/1/72
2/1/72
DENNIS LENNON & PARTNERS, chartered architects and industrial designers
3, Fitzhardinge Street, London, W.1. Telephone: Welbeck 1181/2
job: PROPOSED CAR WASH AT 117 FELLOWS ROAD
drawing number: 435/1A
drawing: FUND. ELEVATIONS
scale: 1/8" to 1'0" date: 14/6/72 drawn by: D.D.