


**MATERIALS
BROWN HOUSE**

DIG WATERPROOF CEMENT RENDER PAINTED WHITE.
FACING BRICKWORK TO MATCH PREVIOUS PHASES OF DEVELOPMENT.
ALUMINIUM WINDOWS PAINTED WHITE.
WHITE HORIZONTAL BOARDING.

METAL BALCONY BALUSTRADE PAINTED WHITE.

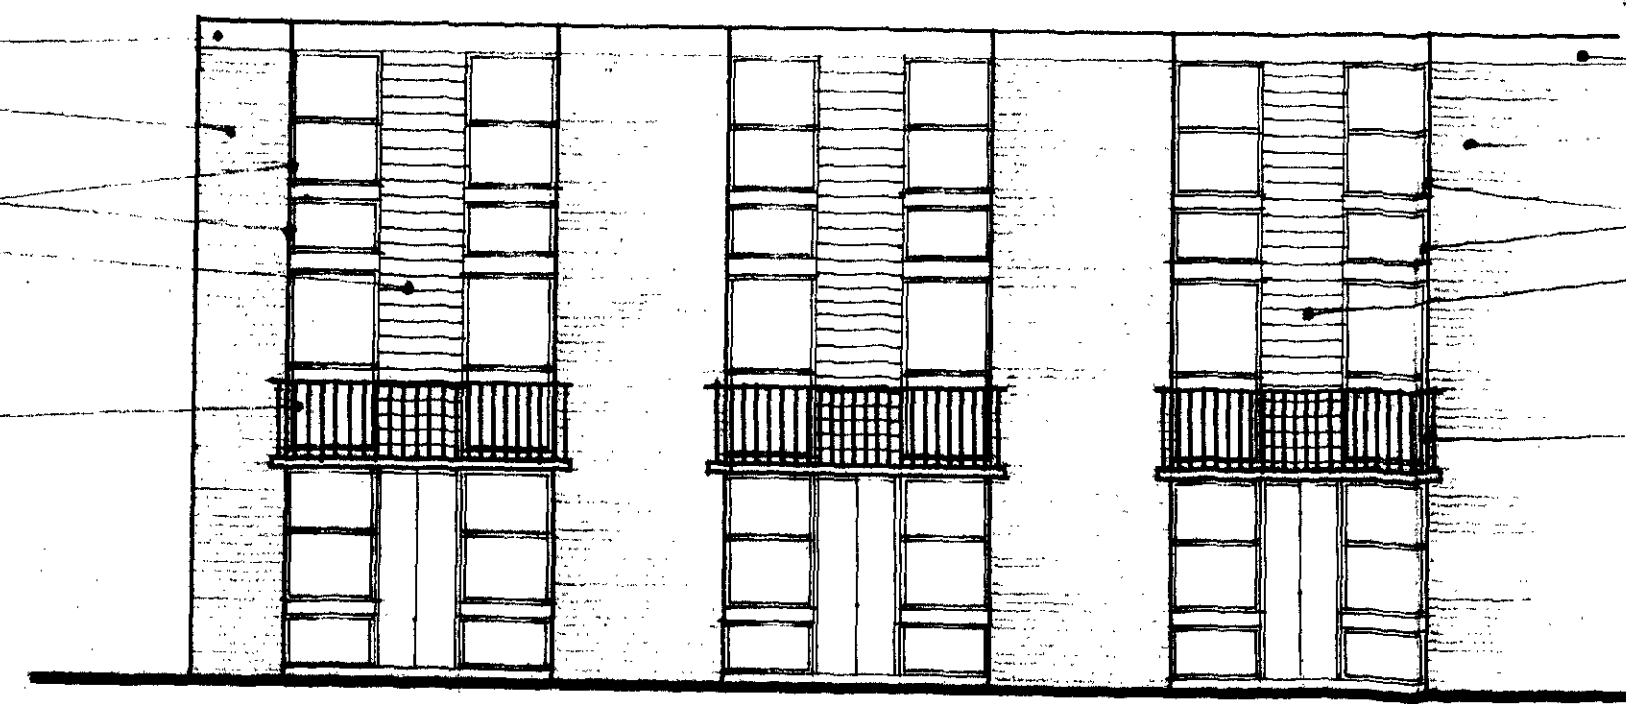

GARDEN ELEVATION.

BROWN HOUSE

FACING BRICKWORK, WINDOWS, BANDS, & HORIZONTAL BOARDING AS DESCRIBED BEFORE.


WHITE HOUSE

FLETTON BRICKWORK, PAINTED WHITE.

BROWN & WHITE HOUSES

EIFE FACE FINISH CONCRETE, PAINTED WHITE.

DIG WATERPROOF CEMENT RENDER PAINTED WHITE.

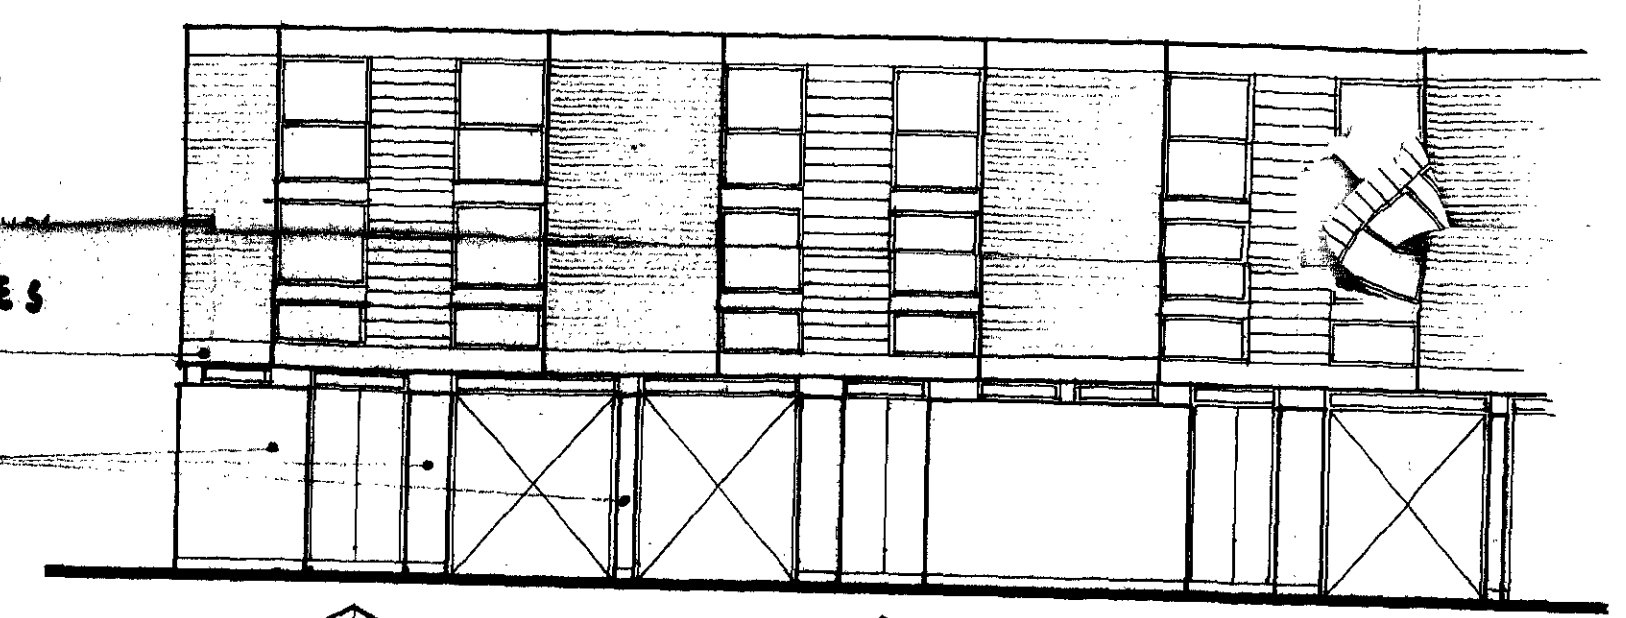


ROAD ELEVATION.


**MATERIALS
WHITE HOUSE**

DIG WATERPROOF CEMENT RENDER PAINTED WHITE.
FLETTON BRICKWORK PAINTED WHITE AS PREVIOUS PHASES OF DEVELOPMENT.
ALUMINIUM WINDOWS PAINTED WHITE.
BLACK PAINTED HORIZONTAL BOARDING.


METAL BALCONY BALUSTRADE PAINTED WHITE.

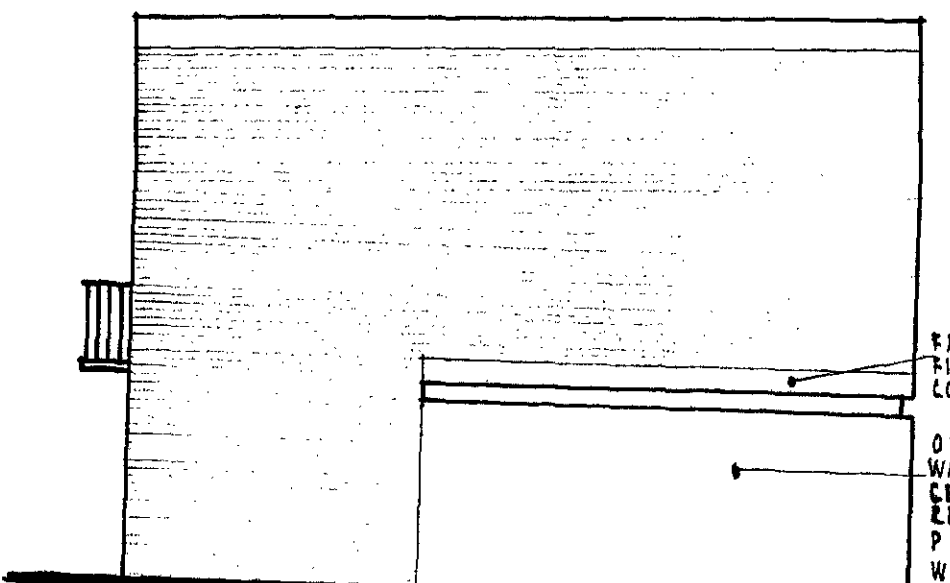


FLANK WALL ELEVATION.

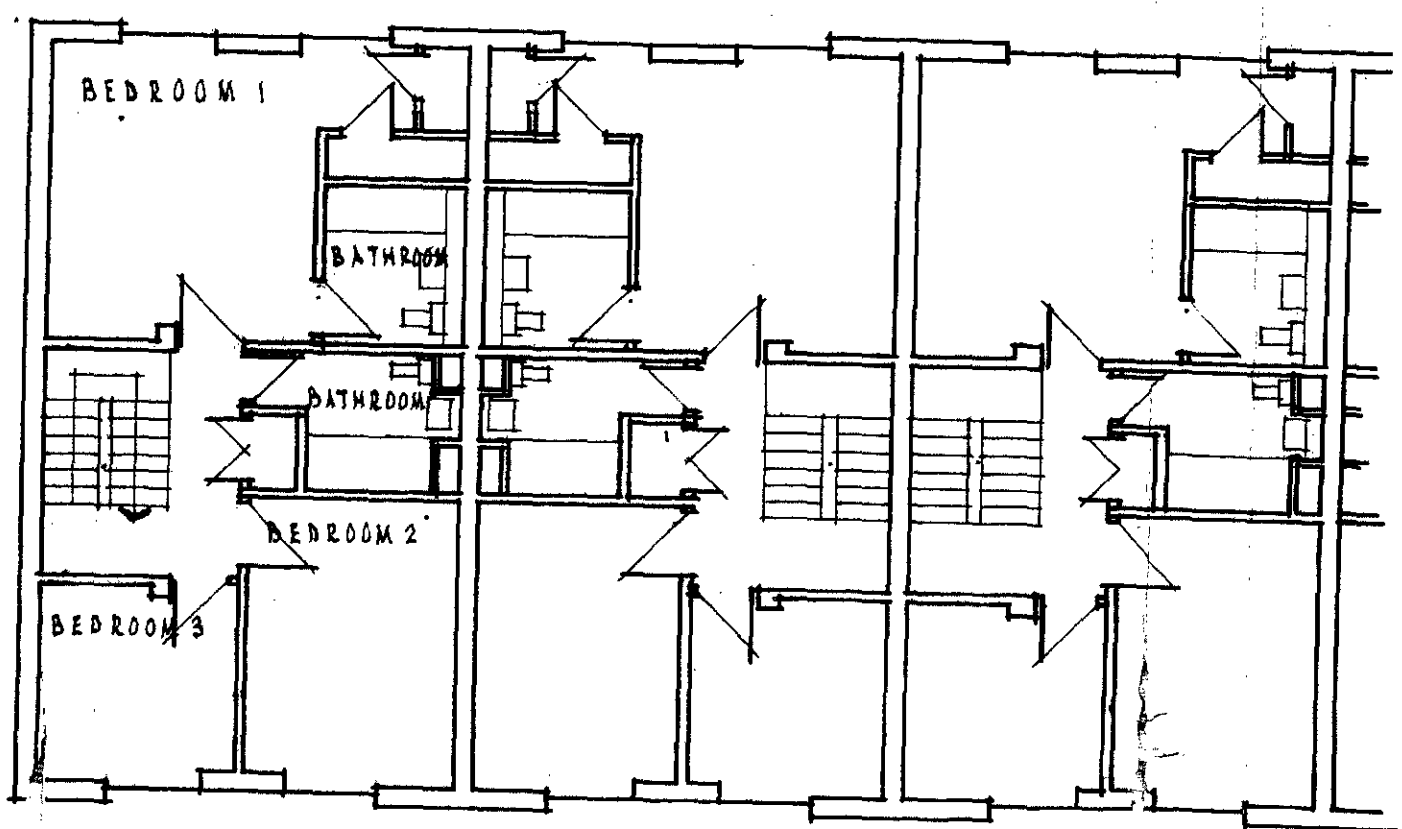

SECOND FLOOR PLAN.

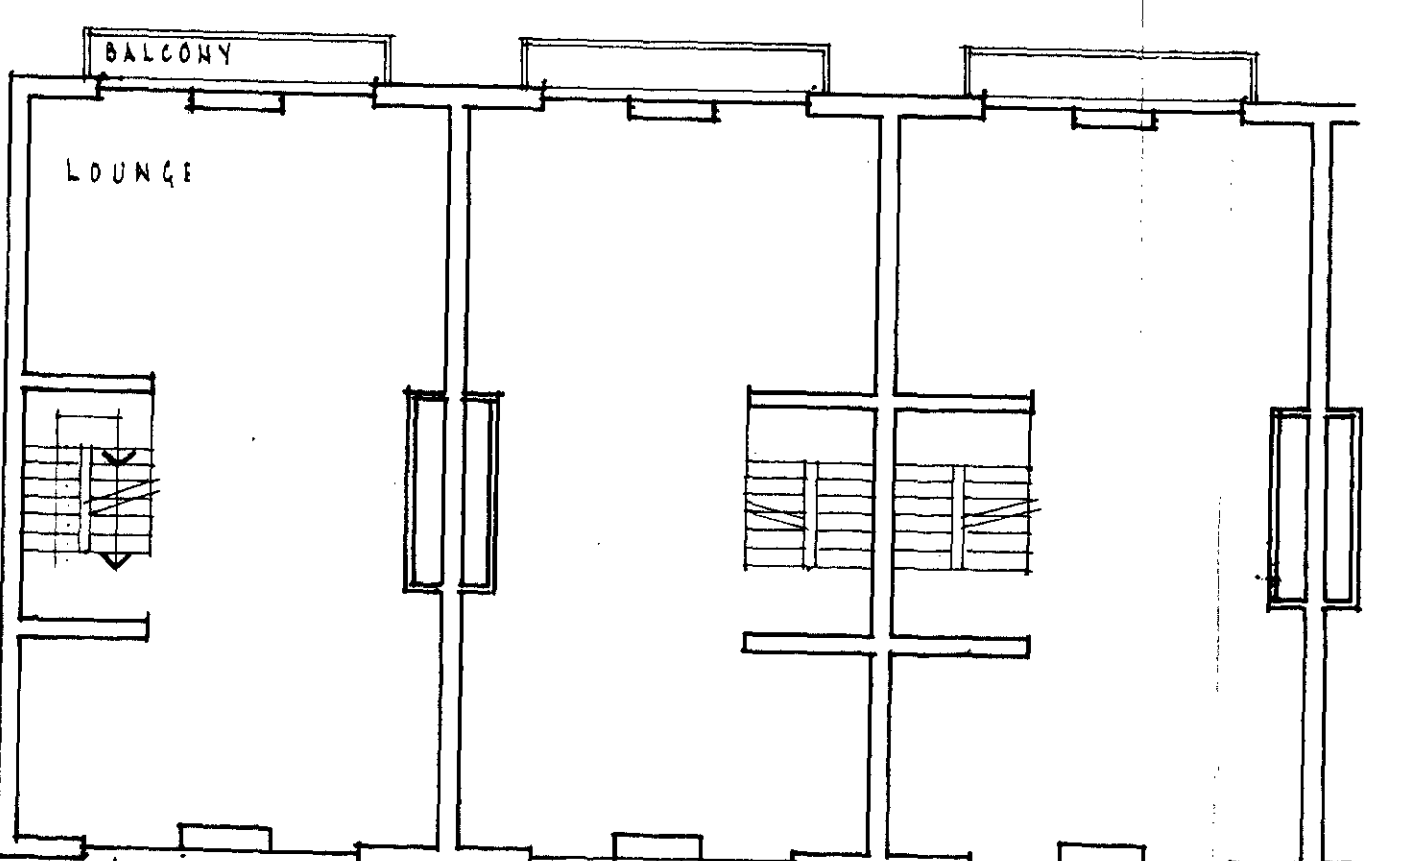

FIRST FLOOR PLAN.

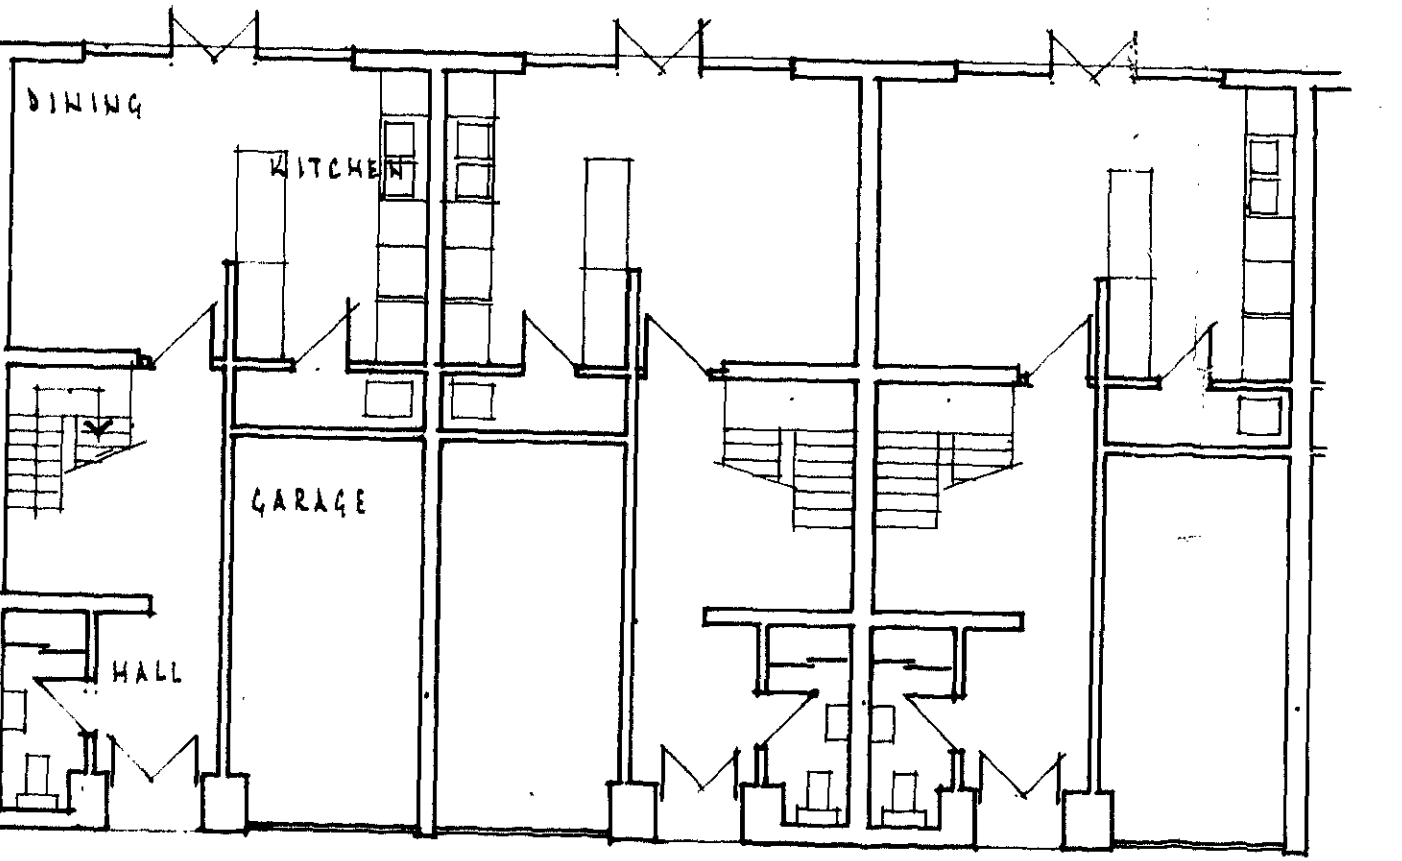

GROUND FLOOR PLAN.

HOUSE TYPES:
WHITE 3 STOREY
BROWN 3 STOREY

MATERIALS

DIG THE WATERPROOF CEMENT RENDER PAINTED WHITE.

METAL BALUSTRADE PAINTED WHITE.


FACING BRICKWORK TO MATCH PREVIOUS PHASES OF DEVELOPMENT.

ALUMINIUM WINDOWS PAINTED WHITE.


WHITE HORIZONTAL BOARDING.

PAINTED WHITE.


DIG WATERPROOF CEMENT RENDER PAINTED WHITE.

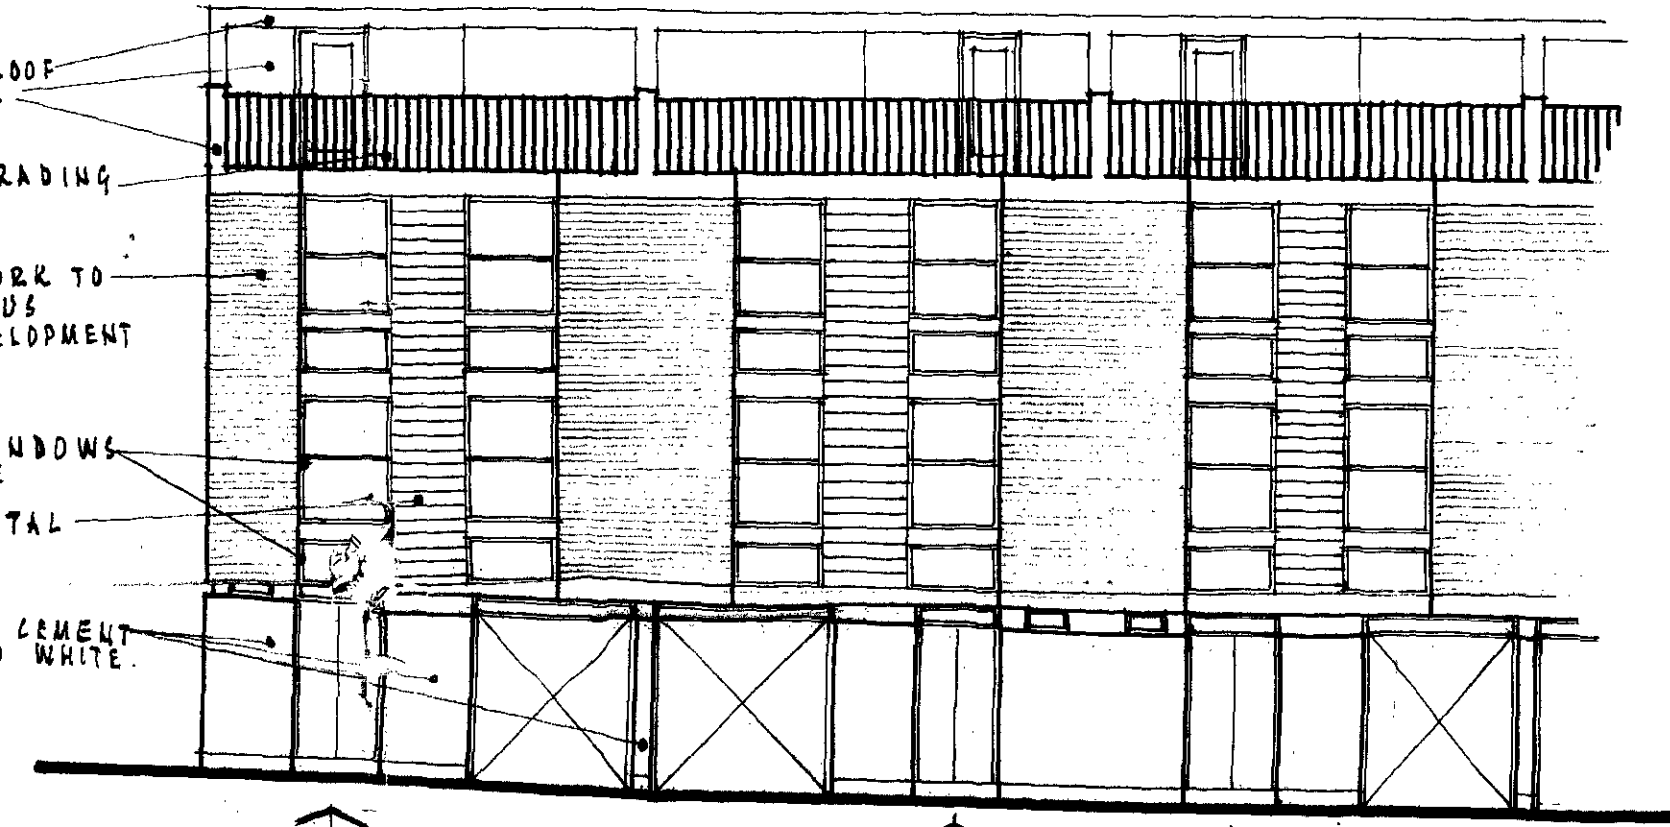


ROAD ELEVATION.

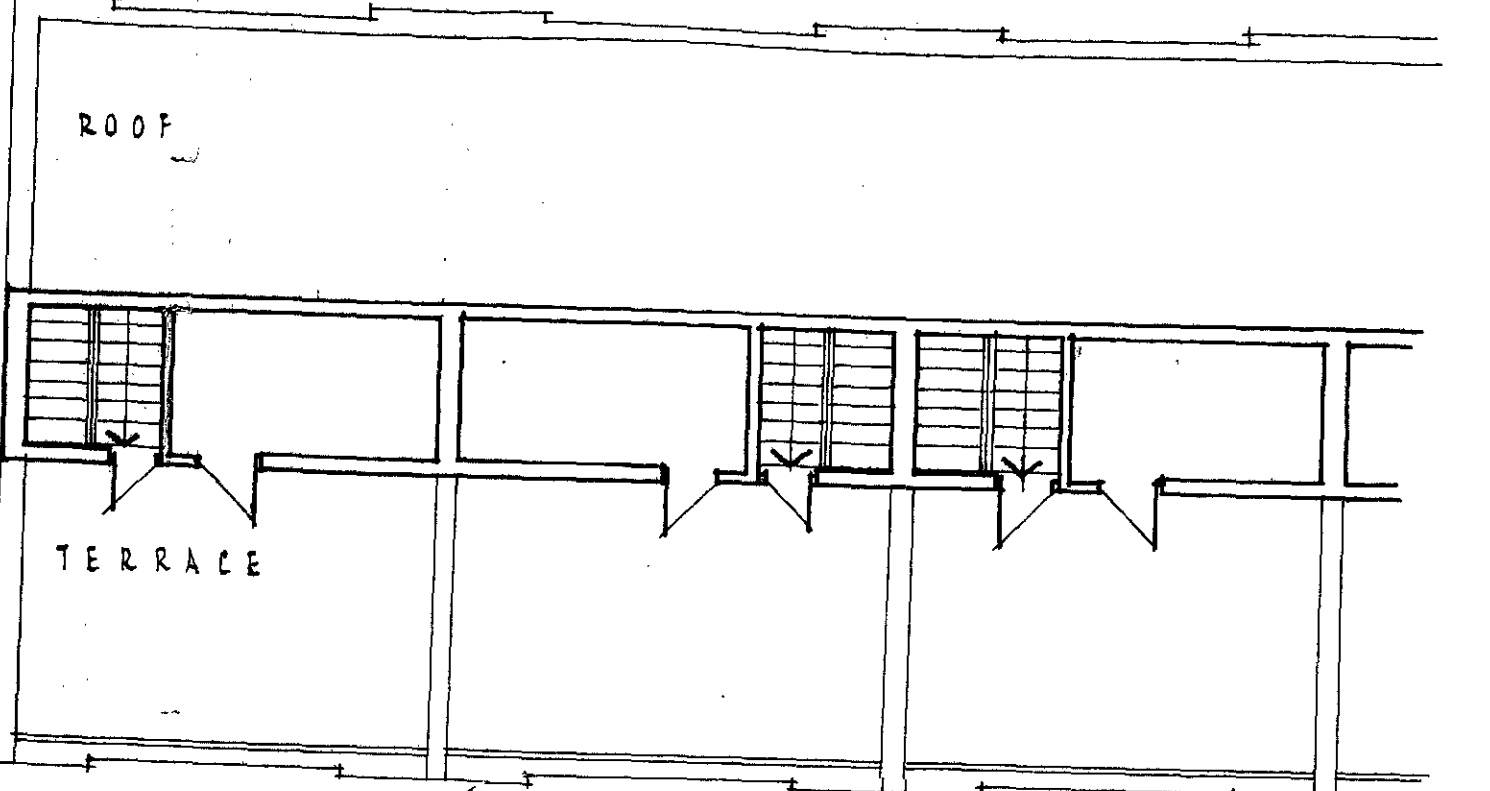


ROOF (1ST LEVEL) PLAN.

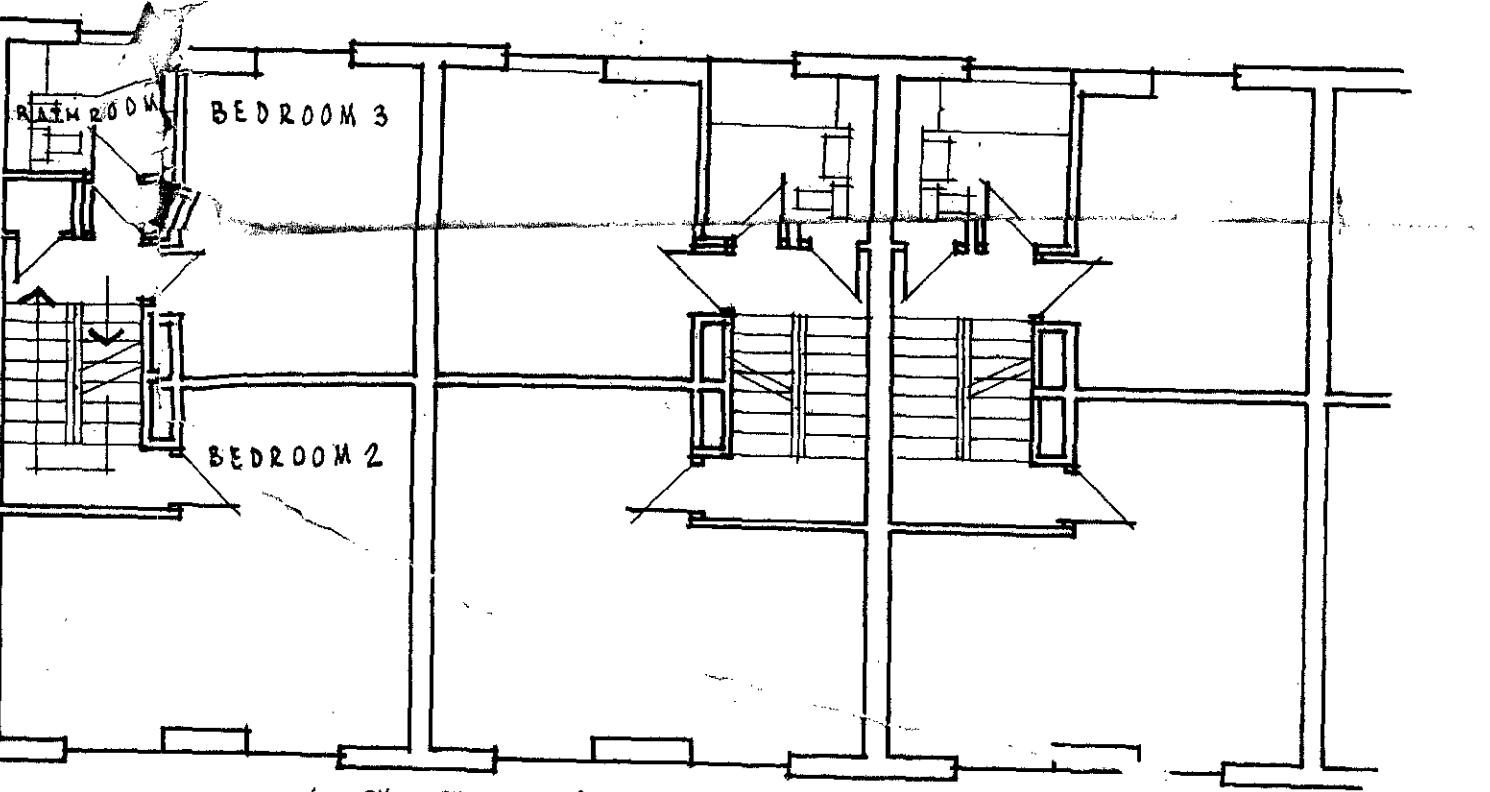

SECOND FLOOR (5TH LEVEL) PLAN.

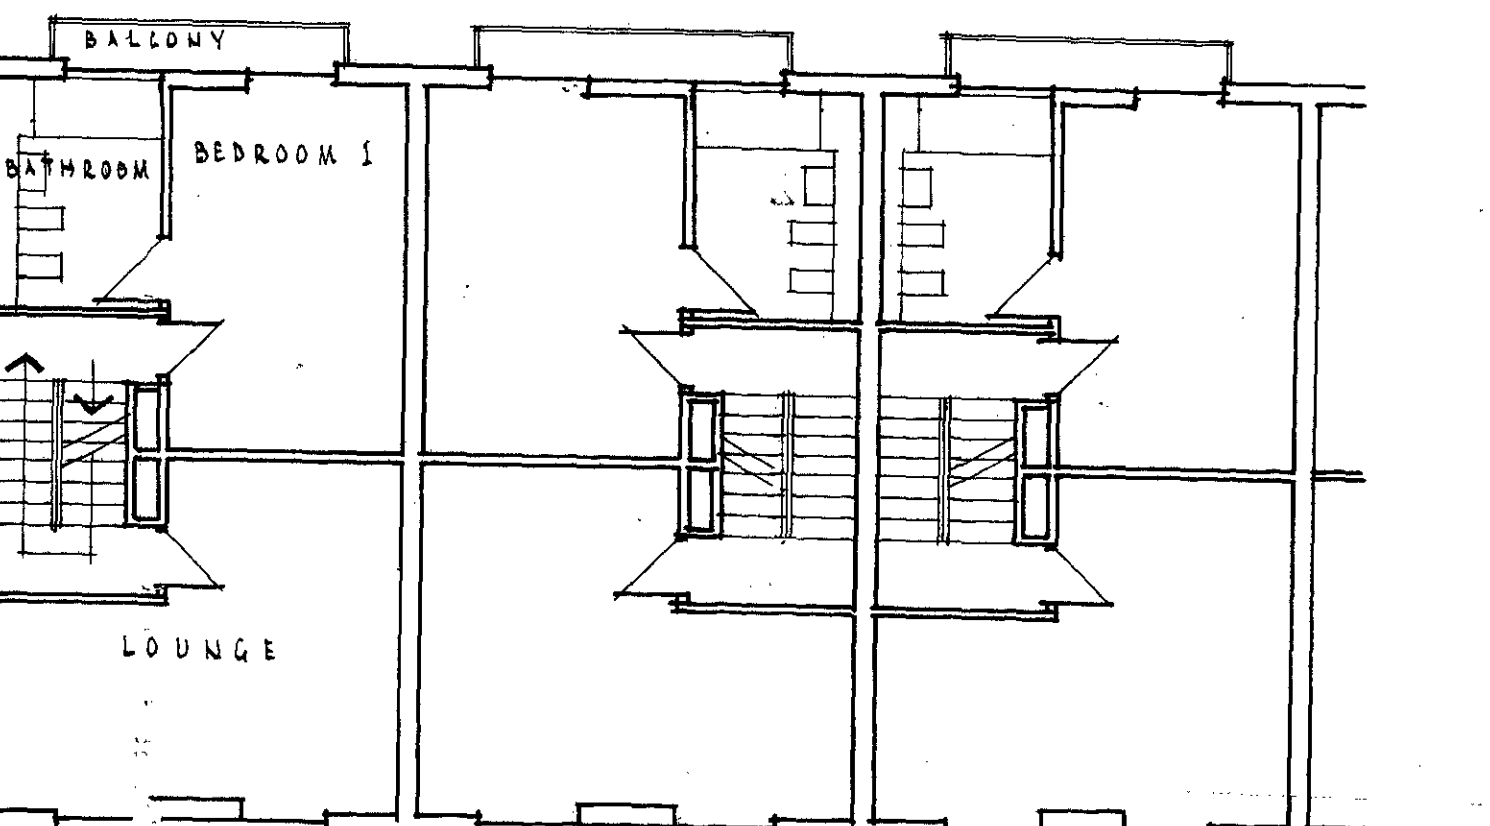

FIRST FLOOR (3RD & 4TH LEVEL) PLAN.

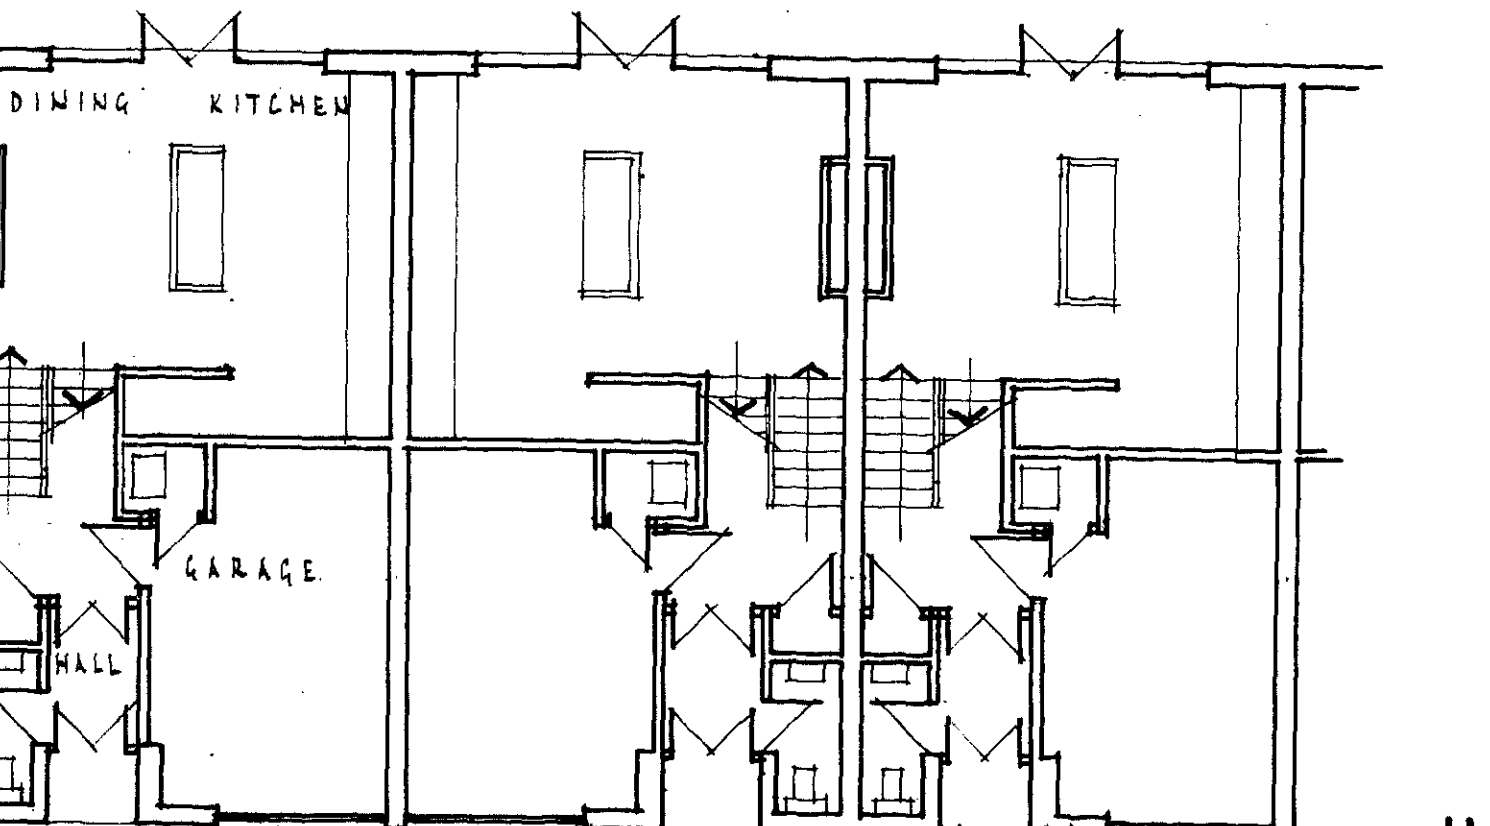

GROUND FLOOR (1ST & 2ND LEVEL) PLAN.

MATERIALS


DIG THE WATERPROOF CEMENT RENDER PAINTED WHITE.

FACING BRICKWORK TO MATCH PREVIOUS PHASES OF DEVELOPMENT.


ALUMINIUM WINDOWS PAINTED WHITE.

WHITE HORIZONTAL BOARDING.

METAL BALUSTRADE PAINTED WHITE.

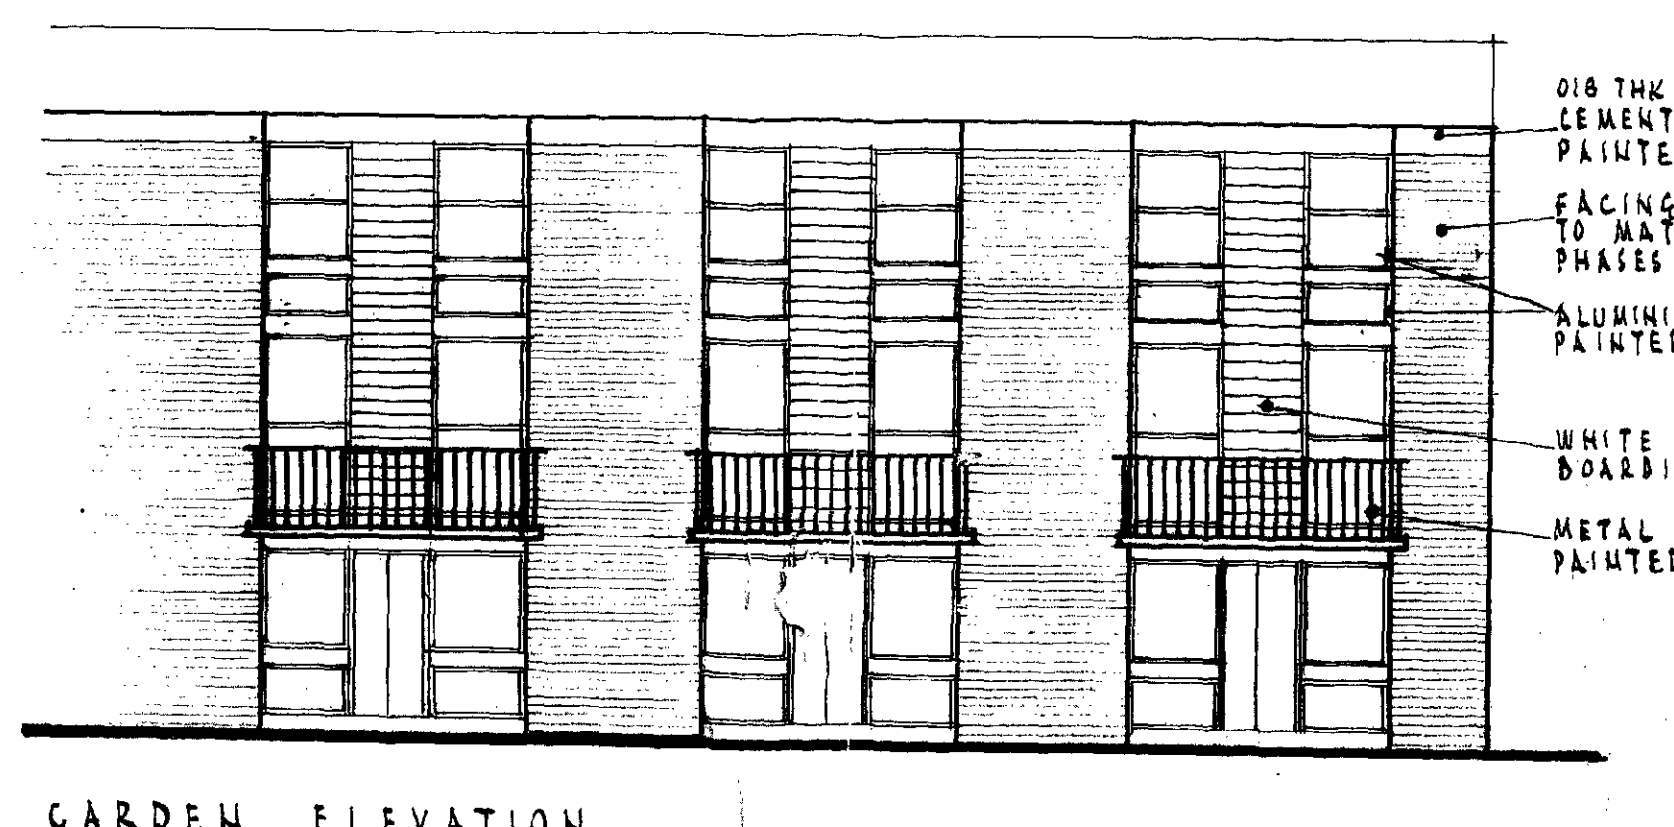

GARDEN ELEVATION.

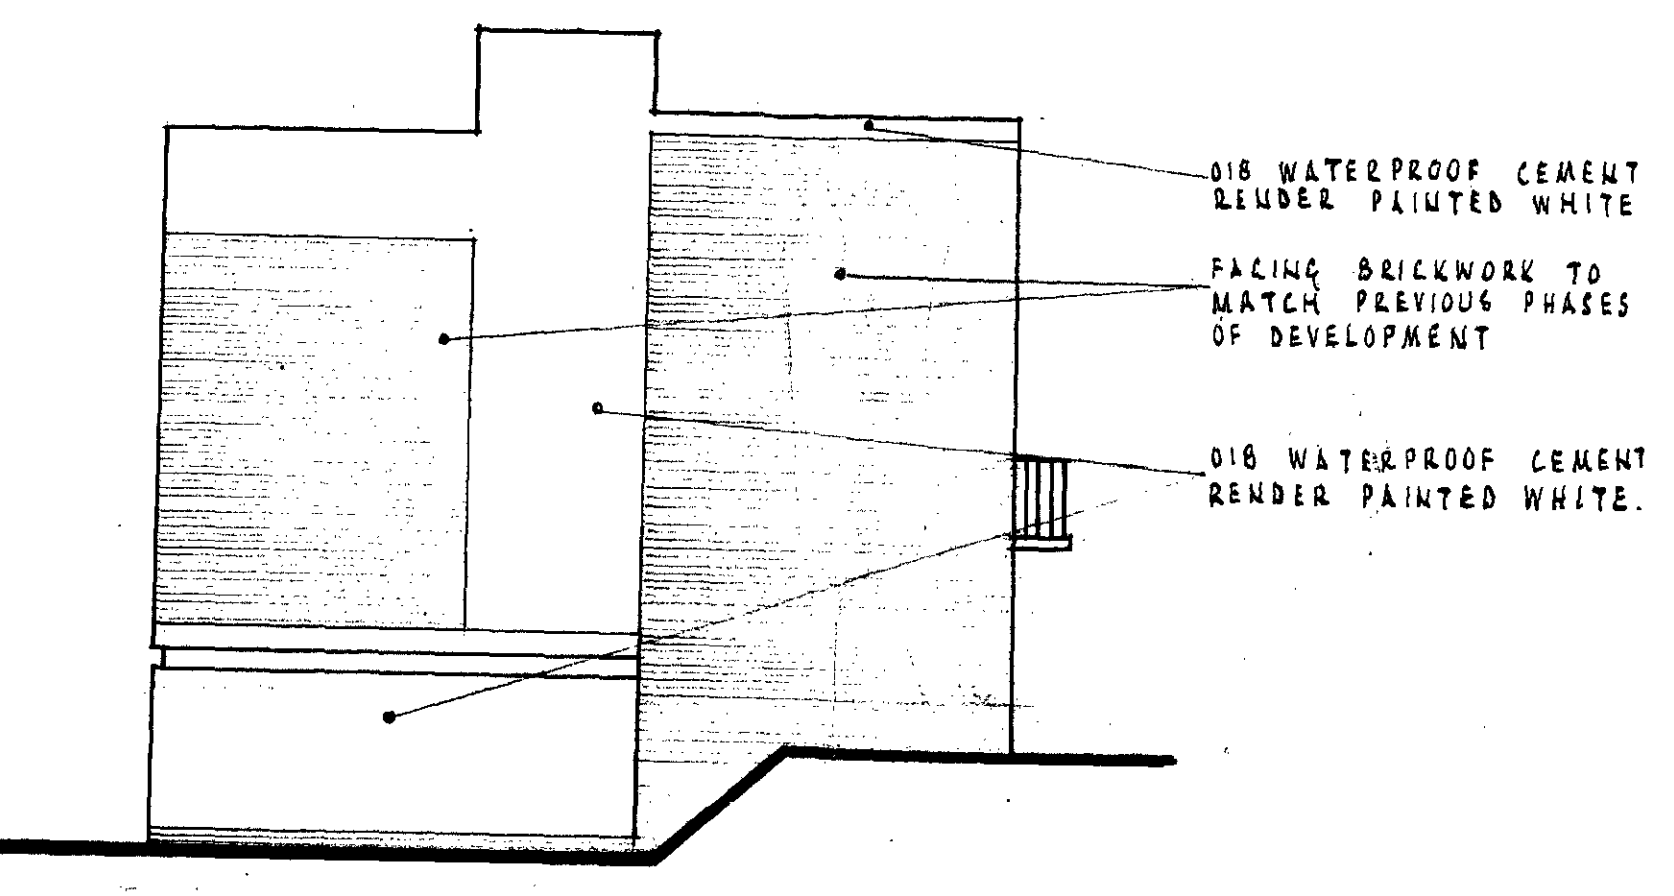

FLANK WALL ELEVATION.

APPROVED FOR CONSTRUCTION BY THE LOCAL AUTHORITY

HOUSE TYPE:
BROWN 3 STOREY SPLIT LEVEL

CHALCOTS DEVELOPMENTS LIMITED
CARLTON HOUSE
100, GEORGE STREET,
LONDON, W.C.2 [A.M. 602]

JOHN W. REDWOOD & CO. GROUP ARCHITECTS

DRAWING TITLE:
HOUSE TYPES & EXTERNAL FINISHES

DRAWN J.F. DATE 18-6-77 CHECKED
SCALE 1:100
DRAWING NUMBER D 6 / 102 REVISION:
PROJECT:
CHALCOTS HOUSING DEVELOPMENTS. HAMPSTEAD.

CTP/HB/IK M/20/5/60