

WALL 225 THICK, 2.0M HIGH
OF WHITLEY DARK RUSTIC BRICKS
ON 225 THICK & 600 WIDE CONC.
FOUNDATION. MIN 225 BELOW
G.L.

WHERE FENCING CONSTRUCTED IN STRAIGHT LENGTHS
NOT BETWEEN BRICK PANGUS INTERMEDIATE POSTS
TO BE AT 1800 MAX CS.

TYPE A FENCE

PLAN

BRICK ON EDGE CAPPING

3 NO. FININGS

SECTION

ELEVATION

CONCRETE FOUNDATION 1:3:6.

SECTION

CTP/H8/11X A(V)/28077

200
EQ
FENCE OF EX 100x100
POSTS PLUGGED and
SCREWED TO
BRICKWORK. 3 NO
FININGS IN LENGTH.
MIDDLE POST SET
IN CONCRETE.
HORIZONTAL RAILS
EX 75 SQ.
VERTICAL PALING
EX 125x25 SCREW
FIXED TO HORIZONTAL
RAILS. 38 GAPS
BETWEEN RAILS.
BACK OF POSTS TO
LINE THROUGH WITH
BACK FACE OF WALL.

EQ
FINISH TO BE WHITE
GLOSS PAINT.

WALLING AND FENCING TO
ADELAIDE ROAD FRONTAGE

PHASE 6. #7

drawing:

scale: 1:20

date: JULY 73

drawn: DJ.

drg. no. SITT. 00. 20A.

Fanum House

26-32 Park Row
Bristol. BS1 5JL.

G. Neville ARIBA
Company Architect



Architectural floor plan of a two-story house. The plan shows a symmetrical layout with a central vertical axis. The top floor includes a Bathroom, Living Room, and Kitchen. The bottom floor includes a Garage, Entrance Hall, and a large open area. Stairs are located on both sides of the central axis. The plan is labeled with 'BATHROOM', 'LIVING ROOM', 'KITCHEN', 'GARAGE', 'ENTRANCE HALL', and 'STAIRS'.


[illegible]


Architectural drawing showing a building elevation with various annotations and structural elements. The drawing includes a section of a wall with horizontal hatching, a window opening, and a brickwork detail.

Annotations and labels:


- R.C. RING BEAM
- ALUMINUM / WEAVER'S WINDOW IN TIMBER SURROUND
- FACING BRICKS
- ALIGNMENT - SUPERIMPOSED TO BE MATCHED WITH EXISTING BLOCKS
- NO CONSIDERATION UNTIL TO POINTS ABOVE
- R.C. FLOOR BEAM
- BRICKWORK - RENDEZ-VOUS

Architectural elevation drawing of a building facade. The drawing shows a symmetrical facade with a central entrance and two side wings. The central entrance features a large glass door and a balcony. The side wings have multiple windows and balconies. The drawing is labeled with '6' and '7' at the top, indicating different sections or levels. The facade is detailed with horizontal lines representing siding or brickwork.

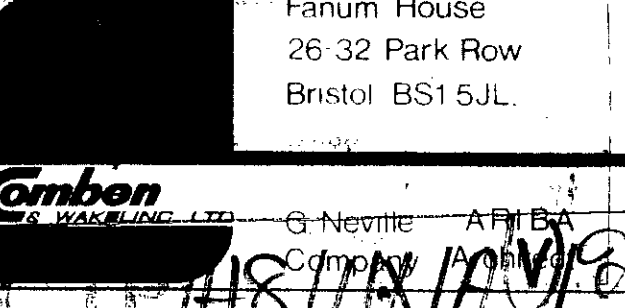9. COVER DOORS AT REAR ROOF OVERLAP 		1240 170 Furum House 26-32 Park Row Bristol BS1 5JL. G. Neville A.P. Day Cityway Chiswick			
Cambo MANUFACTURERS OF ELEVATIONS, SECTIONS AND ROOF PLAN		8111/MV/28077			
DRAWN	J.F.	DATE	1-4-71	CHECKED	
SIZES		1 : 50			
DRAWING NUMBER		S.177:		O4	O4
				REVISION	
				B	
PROJECT					
QUADRANGLES WAMPSTEAD					
LONDON					

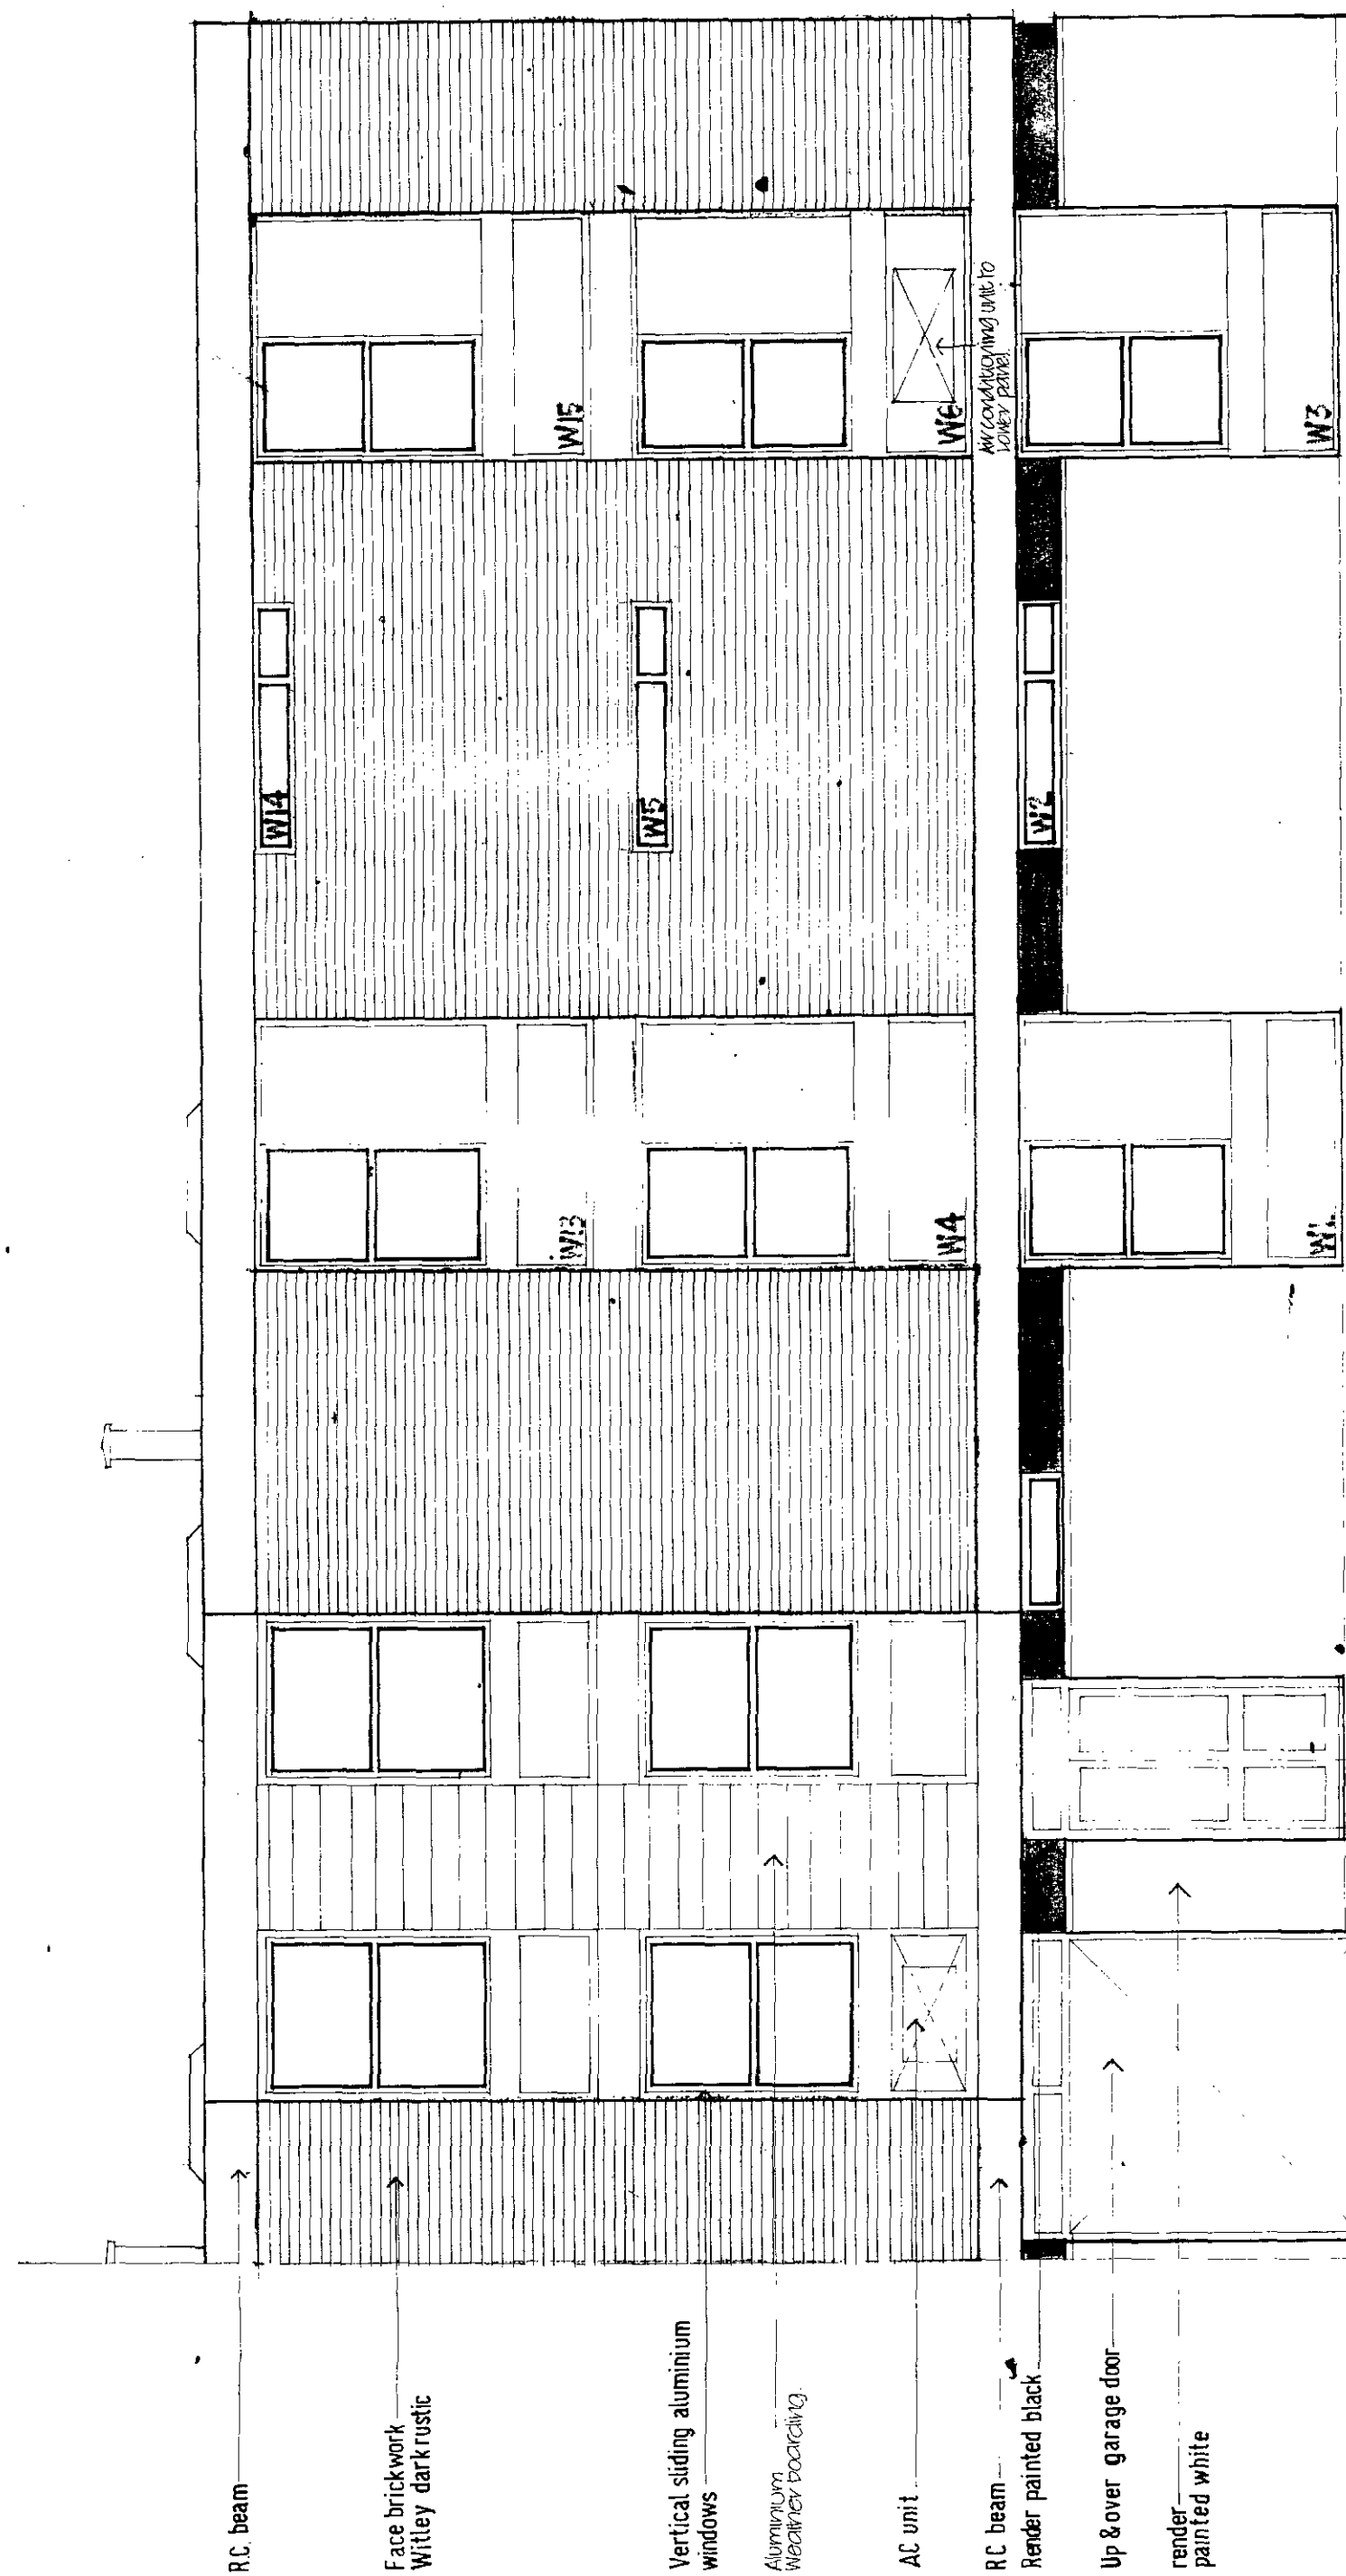

FLANK ELEVATION

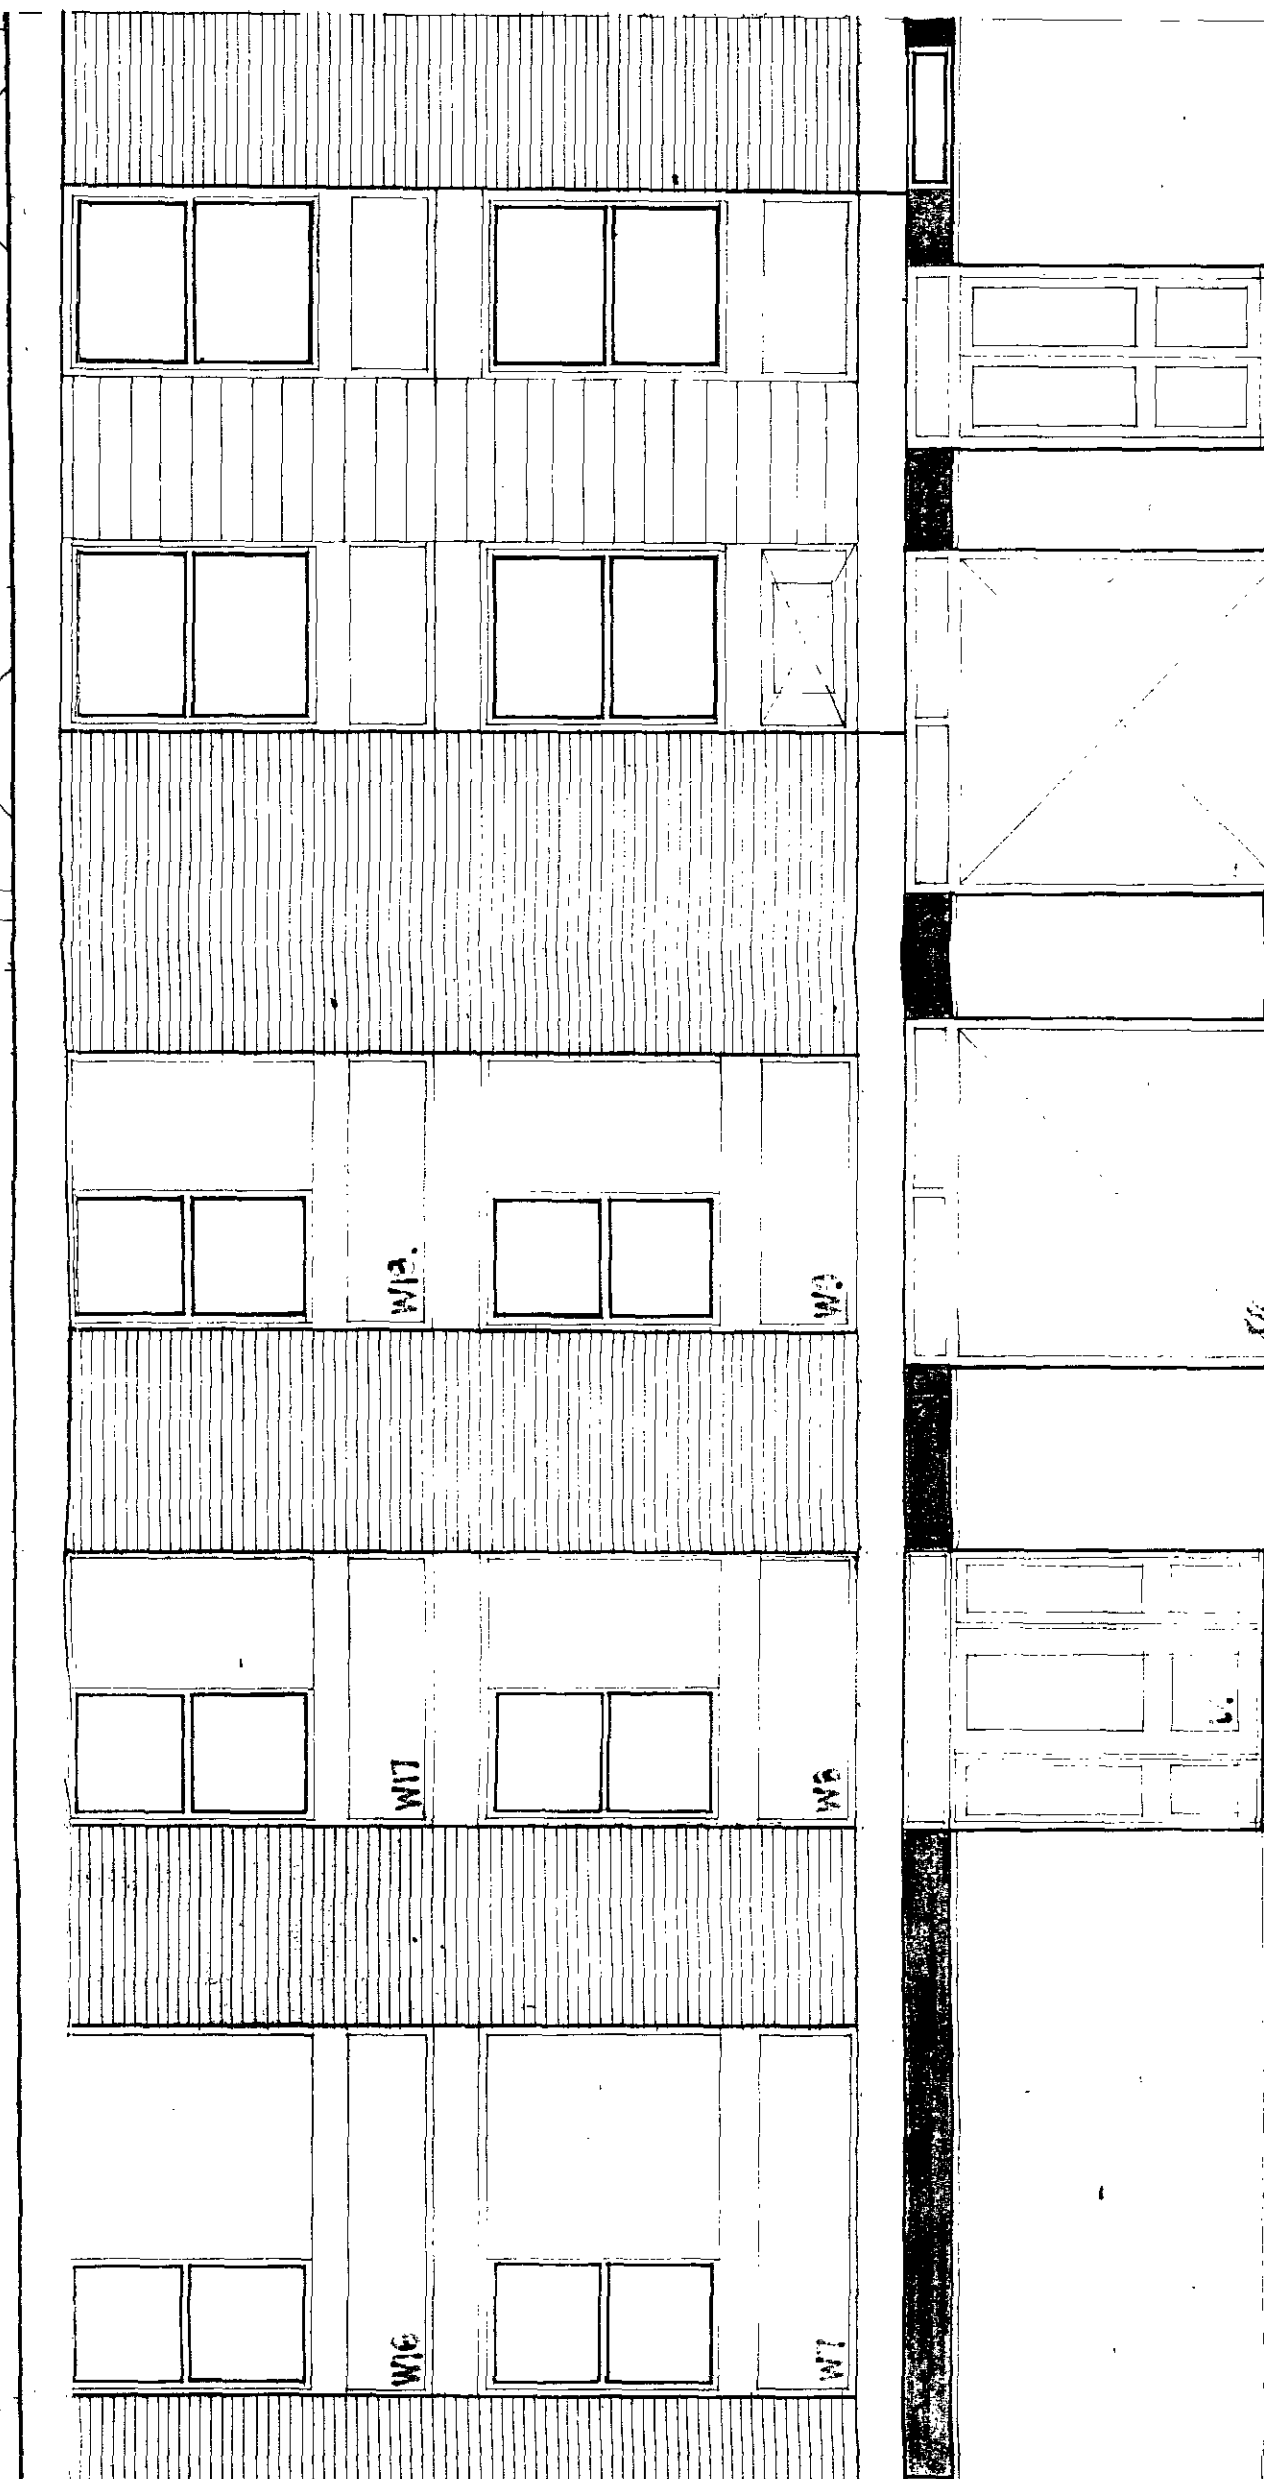

ENTRANCE ELEVATION

notes

This drawing is copyright

All dimensions must be checked on site. Figured dimensions only to be worked from. Any errors must be immediately reported to the Architects Dept.

revisions

CTP/HB/11X/1A/28077

project

QUADRANGLES
HAMPSTEAD LONDON N.W.3.

drawing Elevations showing, White
corner house linked with
terraced houses

drg. no.

S477 04 06A

scale : 1:50

date : 30.7.75


drawn by : C.C. checked by :






Fanum House
26-32 Park Row
Bristol. BS1 5JL.

G. Neville ARIBA
Company Architect


signed

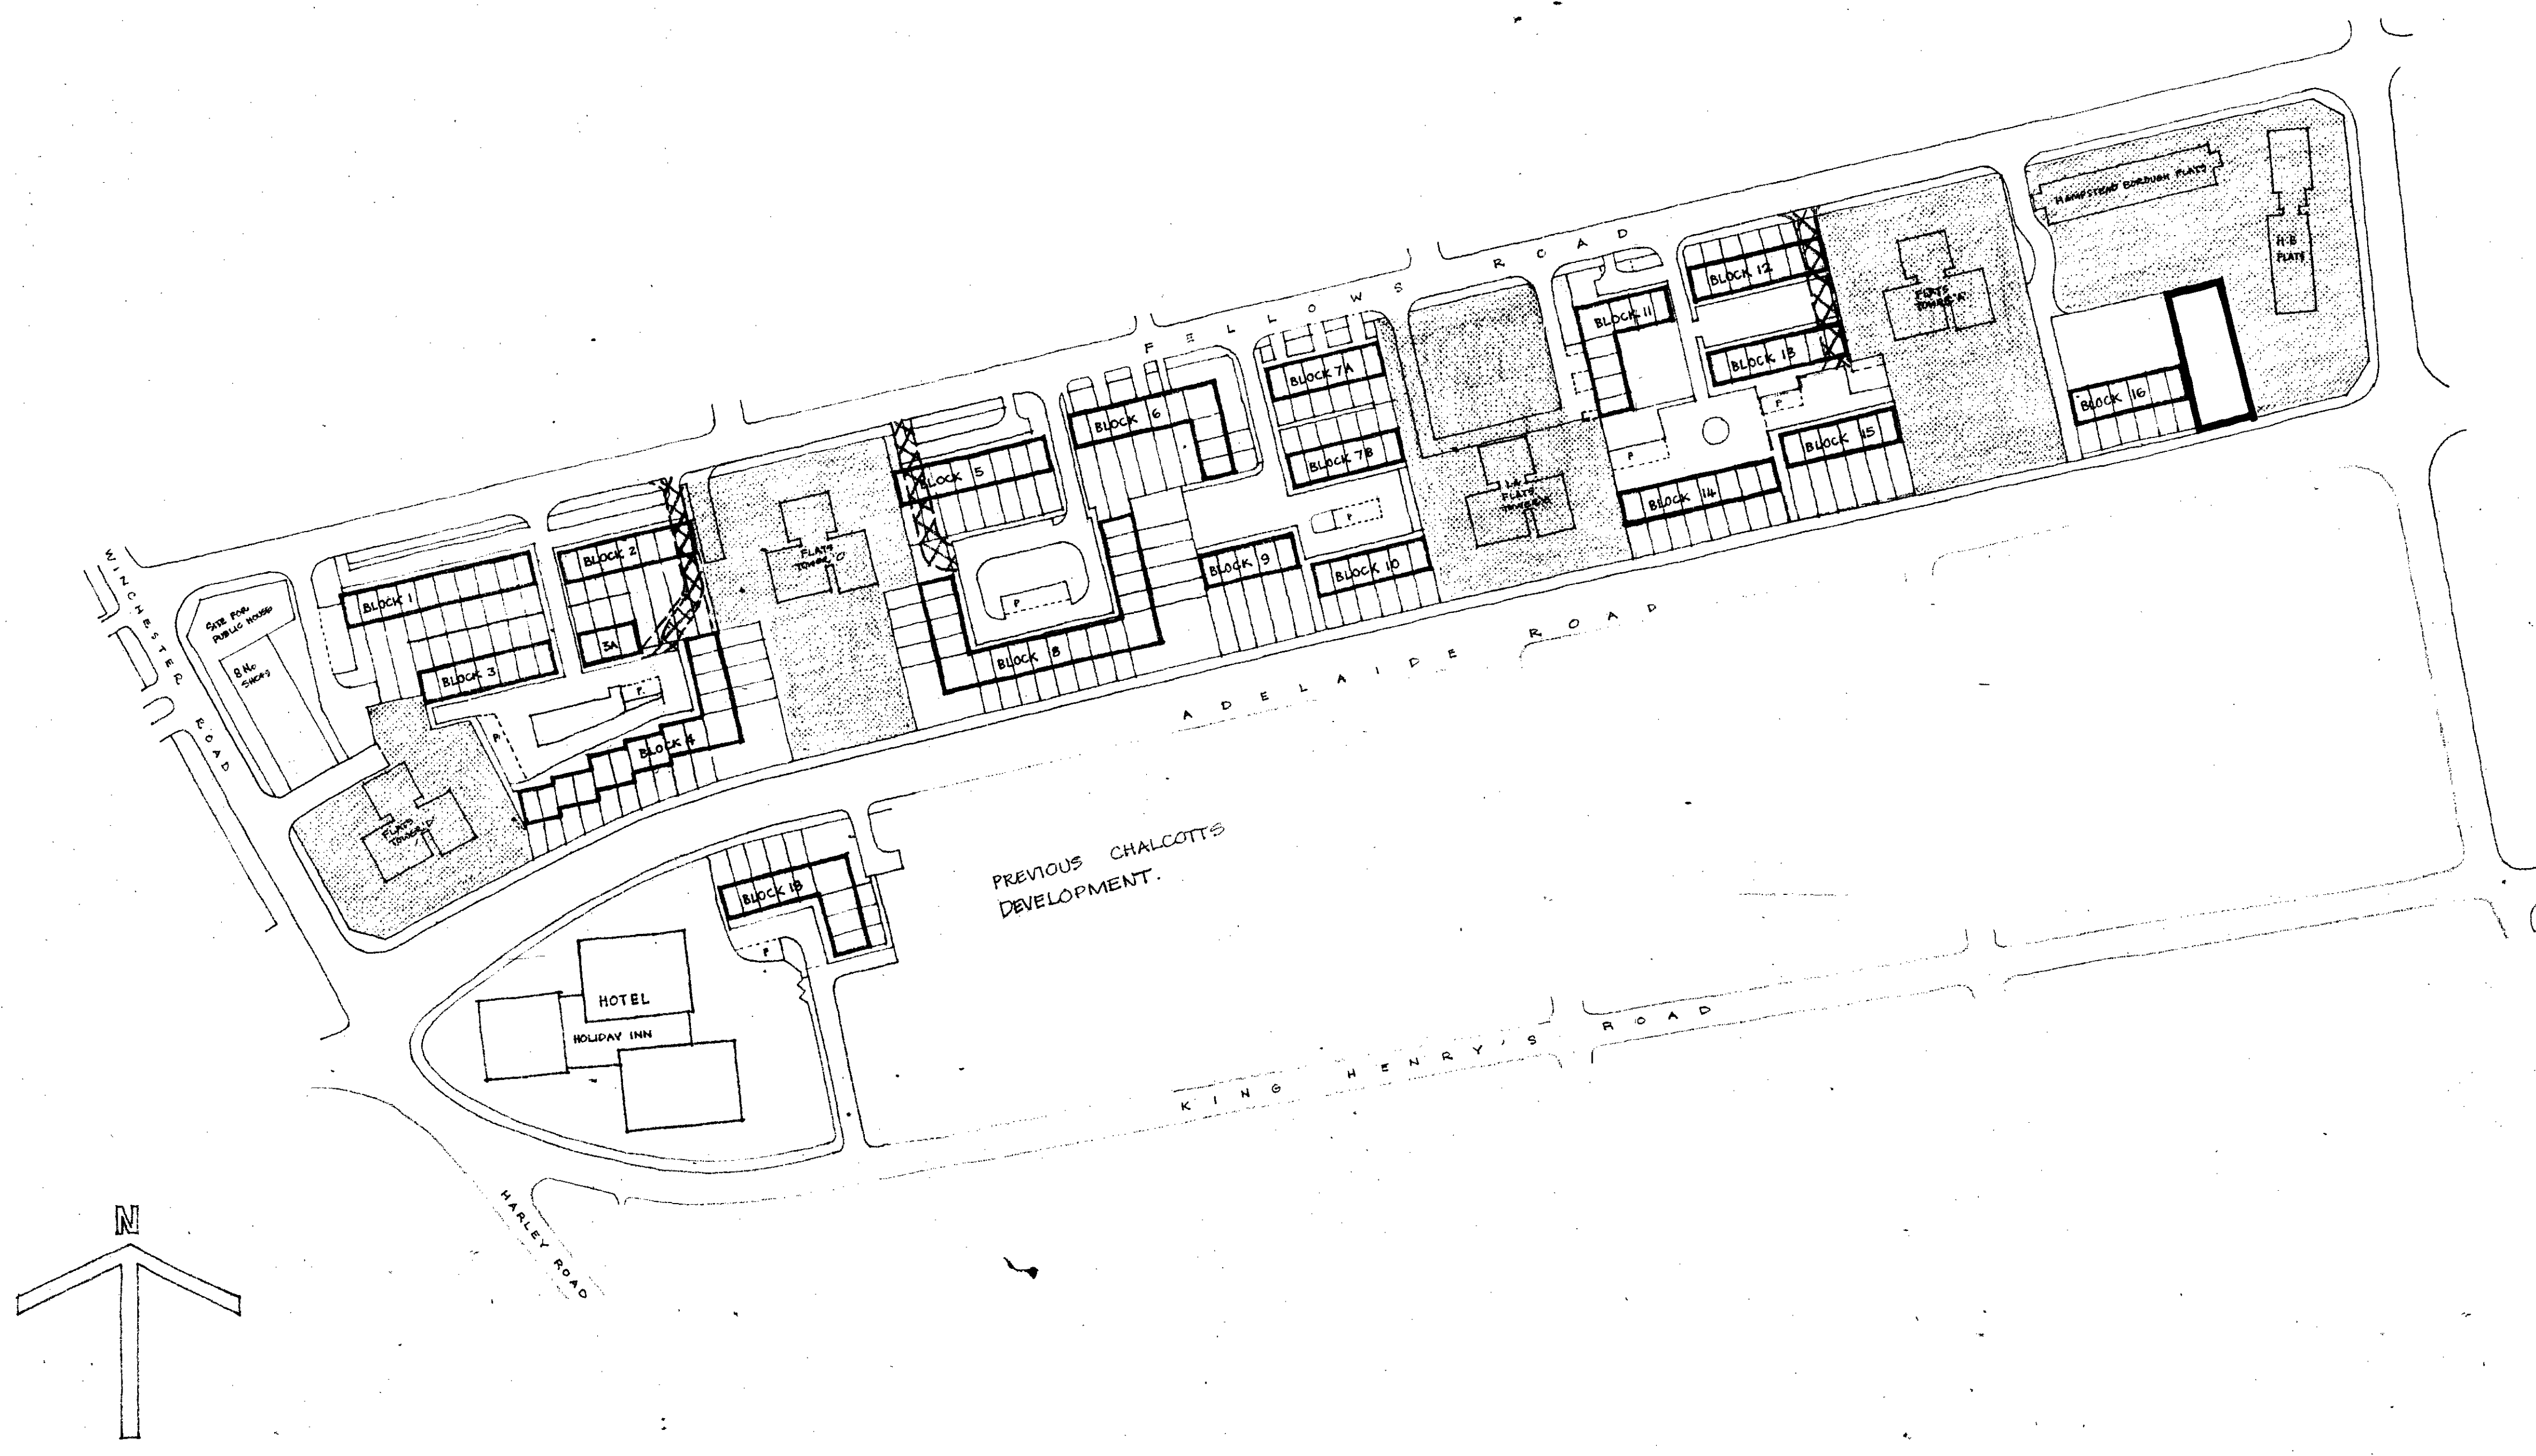

   
-  LOCAL AUTHORITY FLATS
-  Houses complete or nearing completion
-  Work about to commence
-  Area under negotiation to transfer to Camden Council
-  Temporary Roads constructed (-to be removed later)

As at 27.10.77

CTP/H8/11X/AV/88077

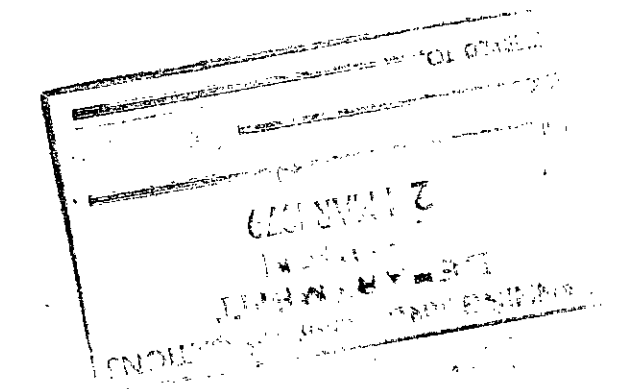

notes	
This drawing is copyright	
All dimensions must be checked on site. Figured dimensions only to be worked from. Any errors must be immediately reported to the Architects Dept.	
revisions	
project QUADRANGLES ADELAIDE ROAD HAMPSHIRE LONDON N.W.3.	
drawing PROGRESS OF SITE DEVELOPMENT.	
drg. no. S177 : 00 : 36 A	
scale 1:1250	
date OCT. 77	
drawn by G. checked by:	
	Fanum House 26-32 Park Row Bristol. BS1 5JL. G Neville ARIBA Company Architect
signed	

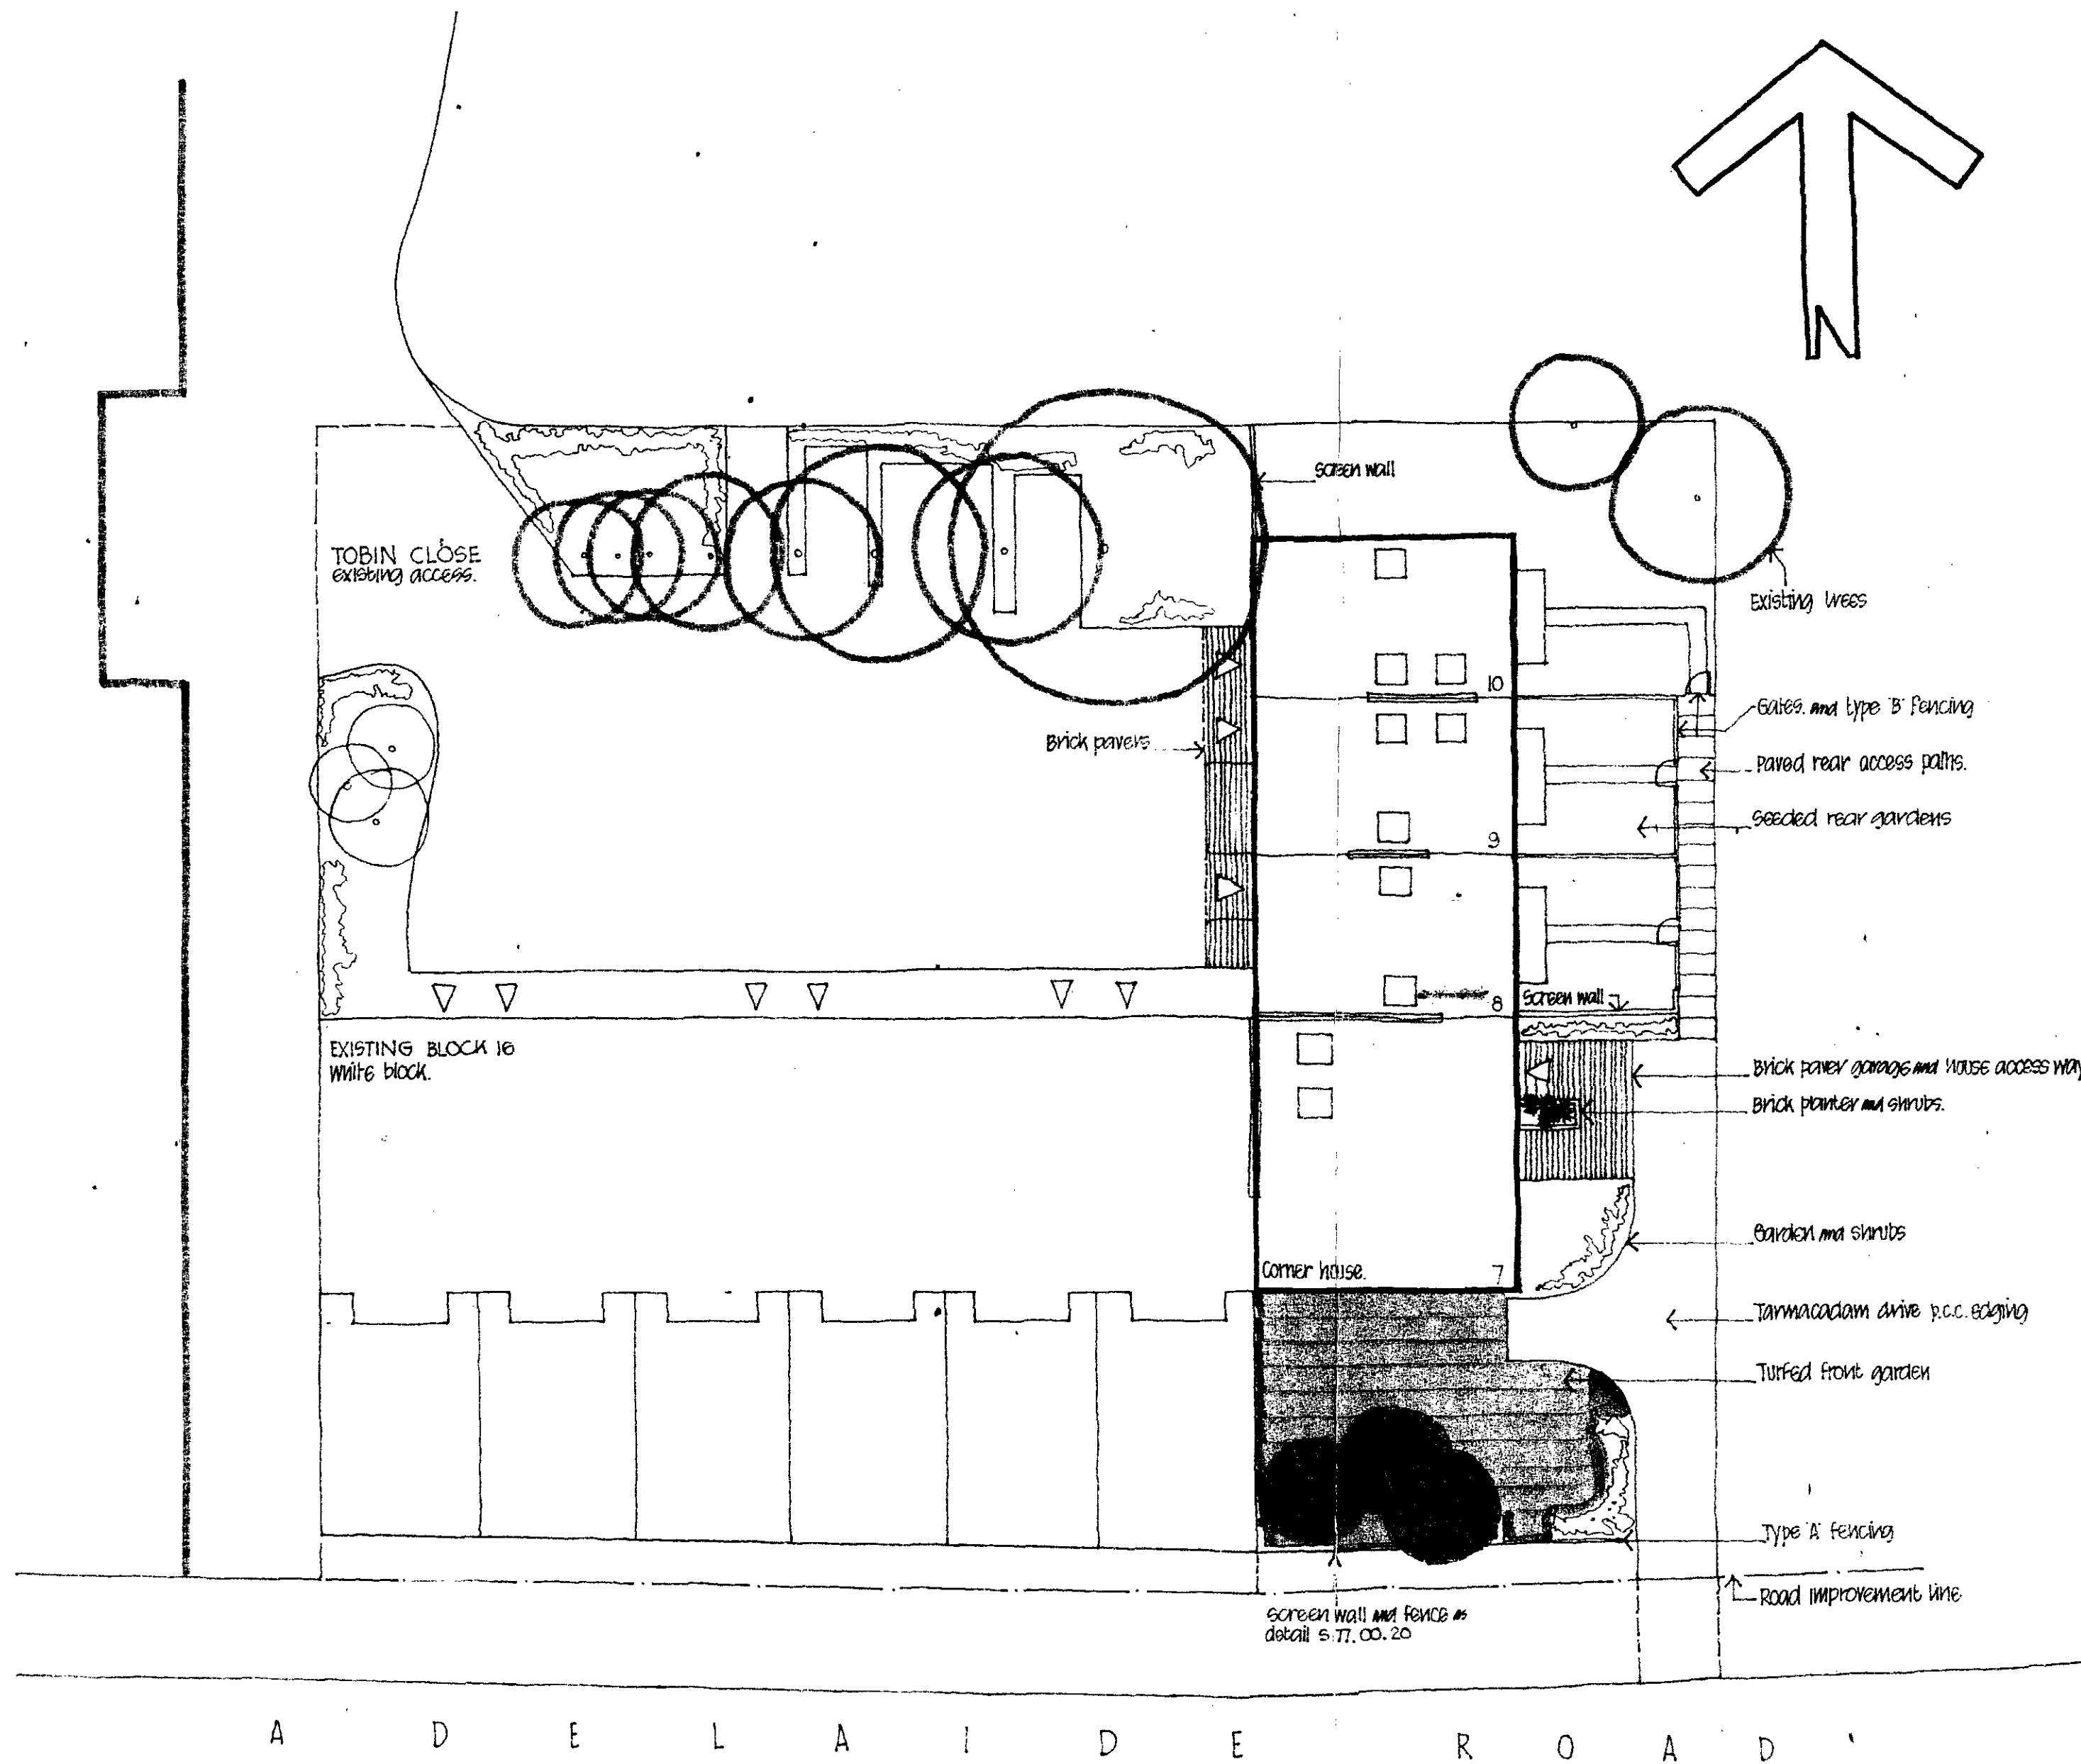

LONDON BOROUGH OF CAMDEN
TOWN AND COUNTRY PLANNING ACTS
31 MAY 1979
PLANS ~~NOT APPROVED~~
ON BEHALF OF THE COUNCIL

notes

This drawing is copyright

All dimensions must be checked on site. Figured
dimensions only to be worked from. Any errors must
be immediately reported to the Architects Dept.

revisions

CTP/H8/IX/A(V)/08077

project

QUADRANGLES :

ADELAIDE ROAD
HAMPSTEAD, N.W.3.

drawing

ADDITIONAL 4 UNITS TO
BLOCK 16.

drg. no.

S: 177 : 01 : 37 A

scale : 1 : 200

date : FEB. 1979

drawn by : *ign* checked by :



Fanum House
26-32 Park Row
Bristol BS1 5JL

G. Neville ARIBA
Company Architect

signed