


May 1979

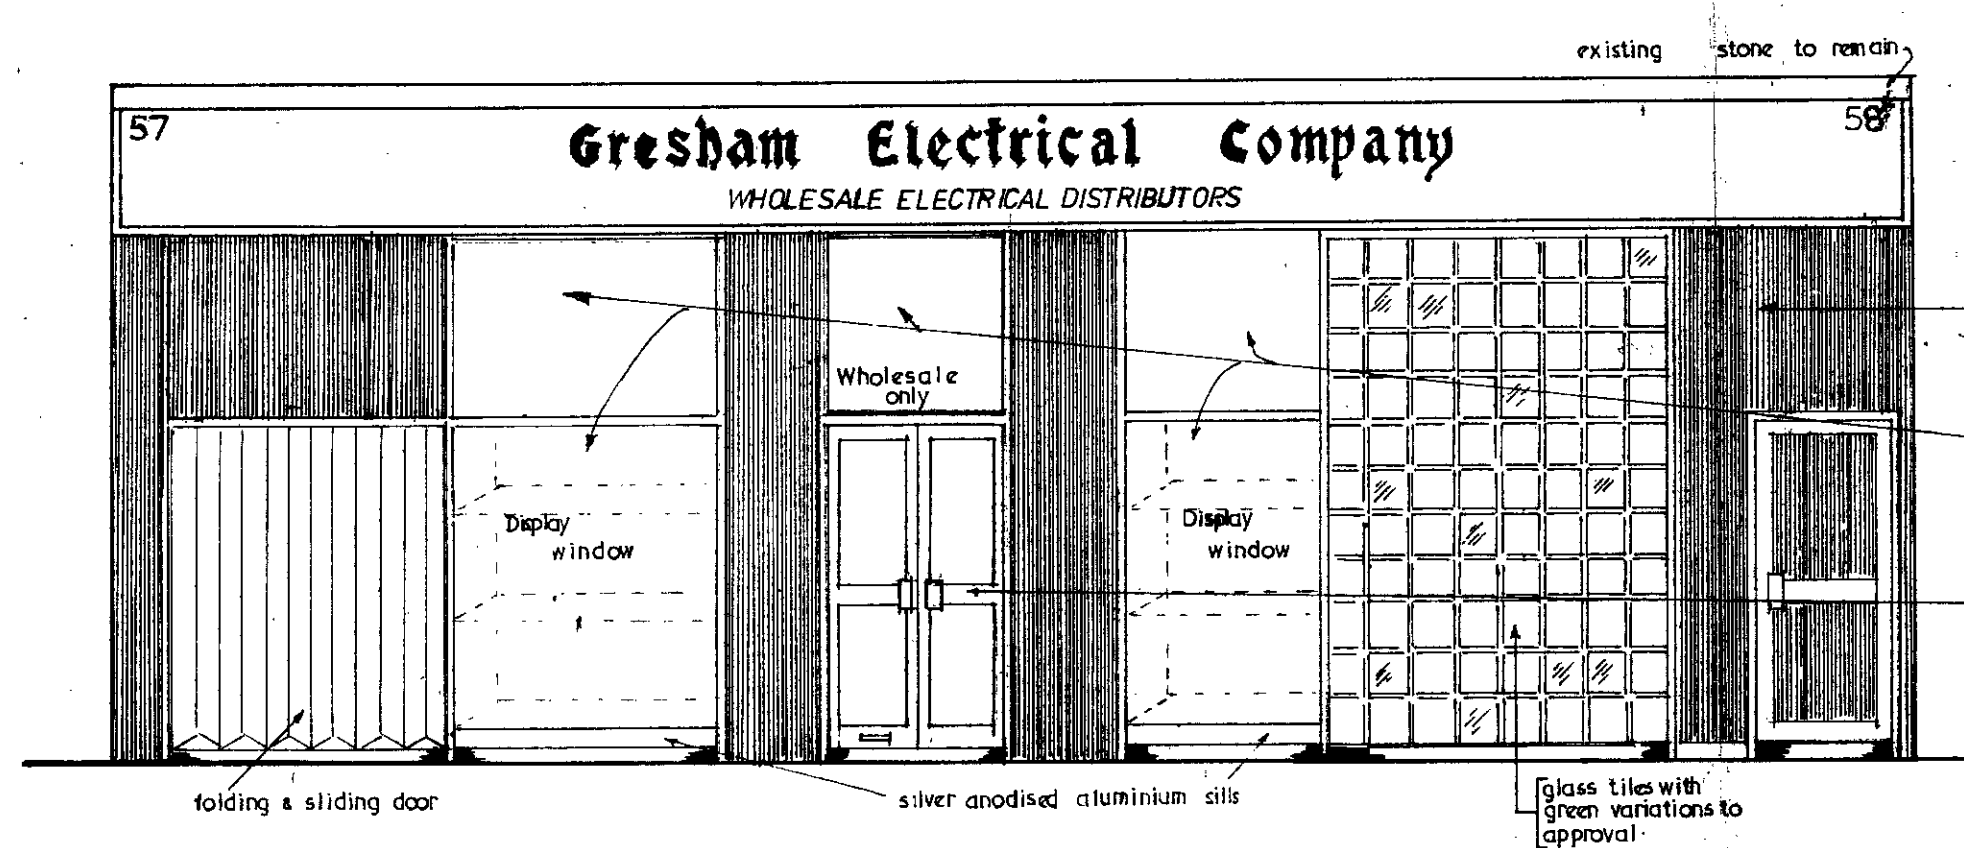

FRONT ELEVATION


Fascia - aluminium staging - white formica panels
Letters GREEN with gilt bevelled edges

plastic faced ply laminate fascia panel
with applied perspex letters & all-trims
to be illuminated with lighting tubes over.


silver anodised aluminium cladding (4 panels)
cladding to pilasters

all glass to be clear float (6mm)

silver anodised aluminium shopfront
framing & doors

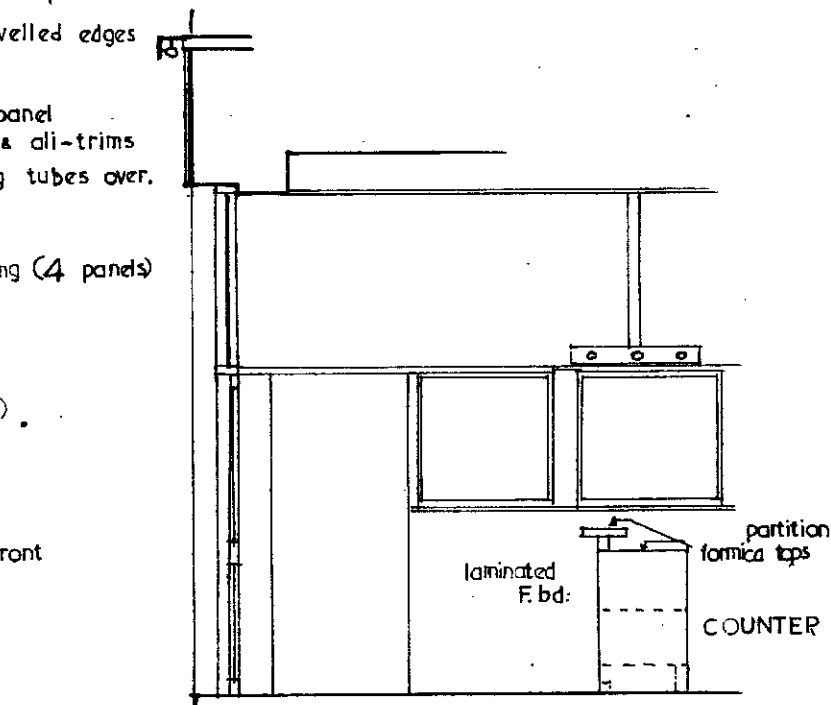


CROSS SECTION

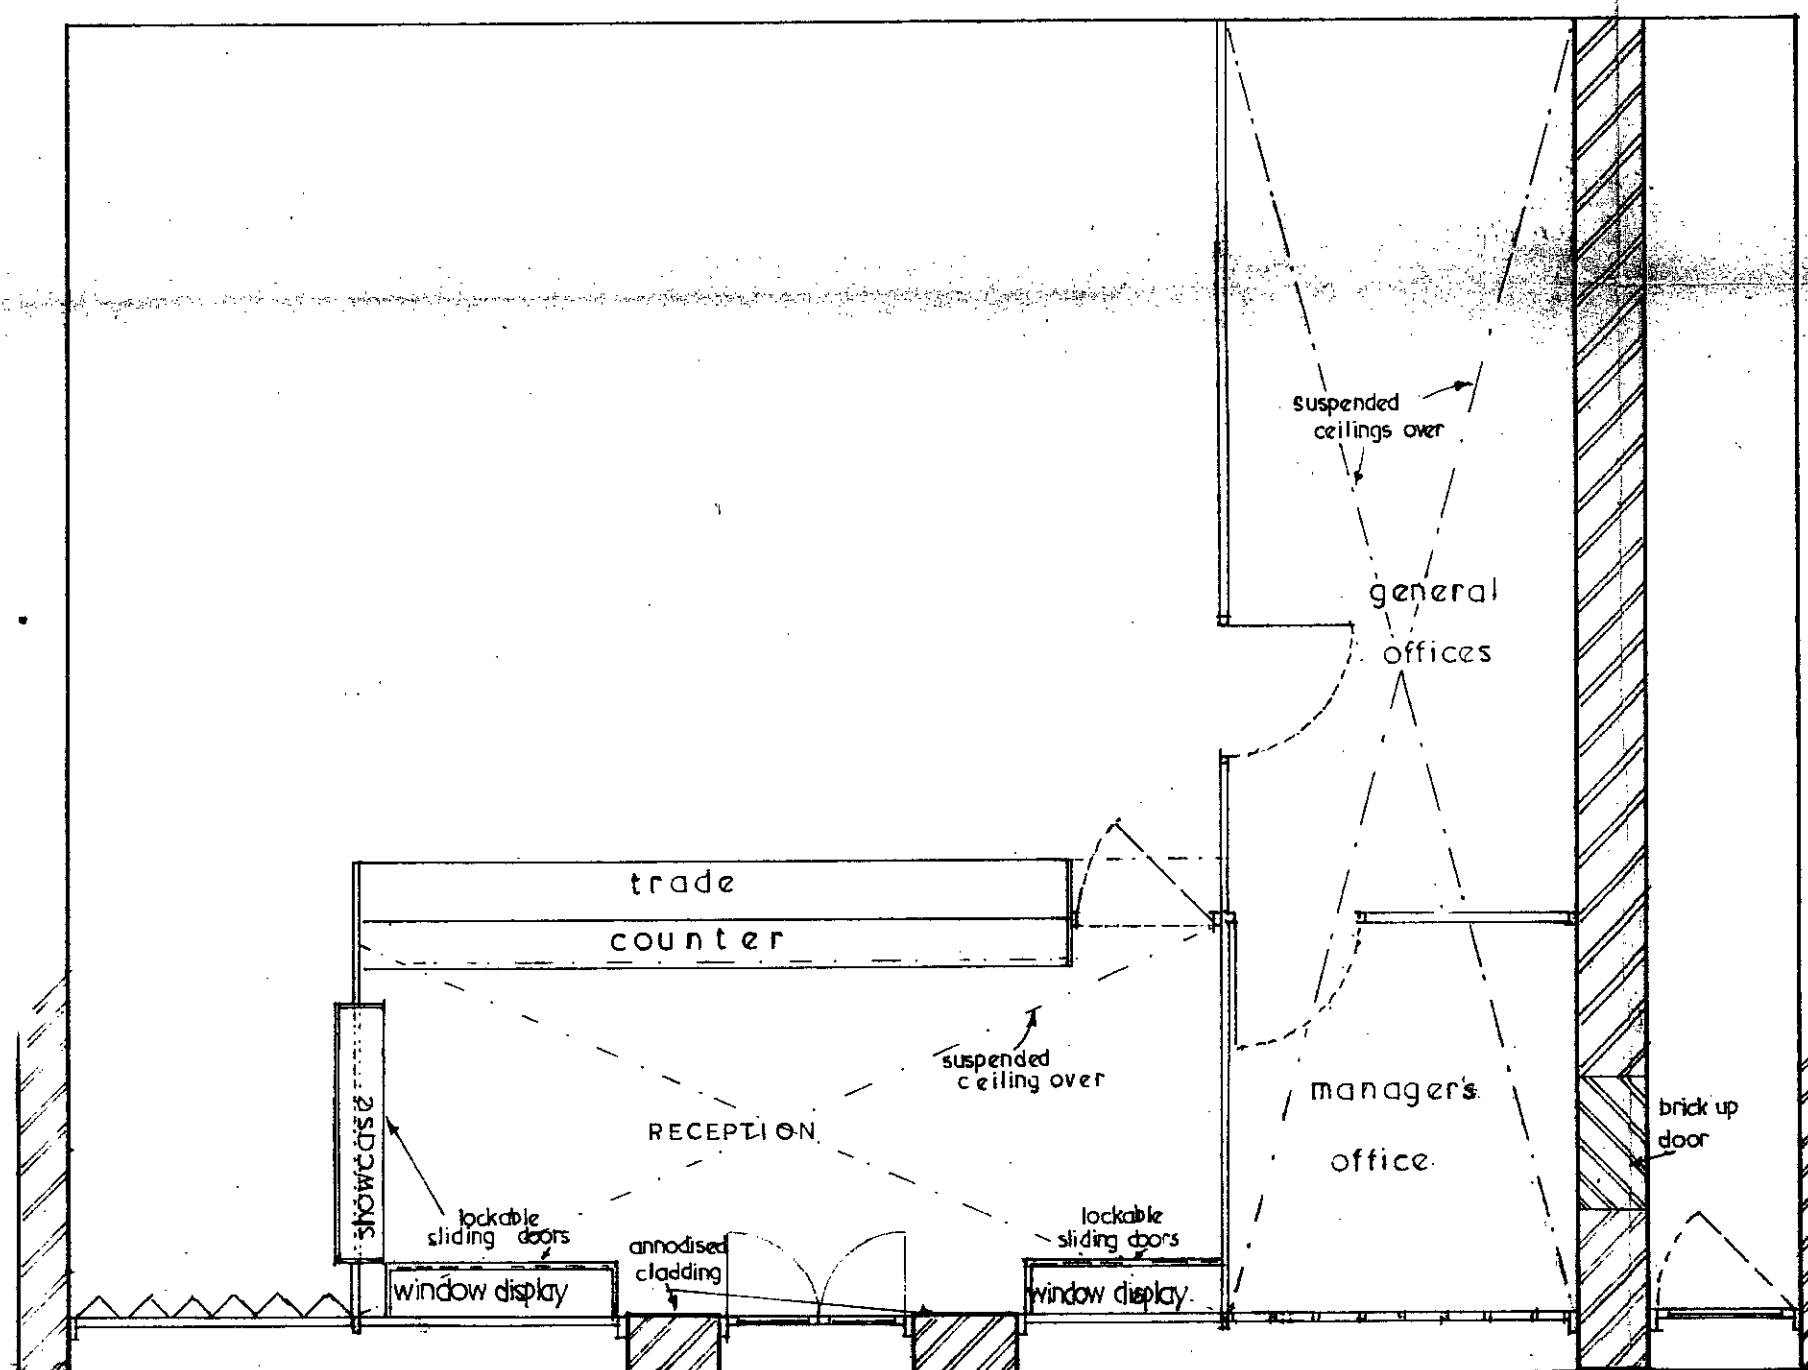

PLAN

SCALE 1: 50

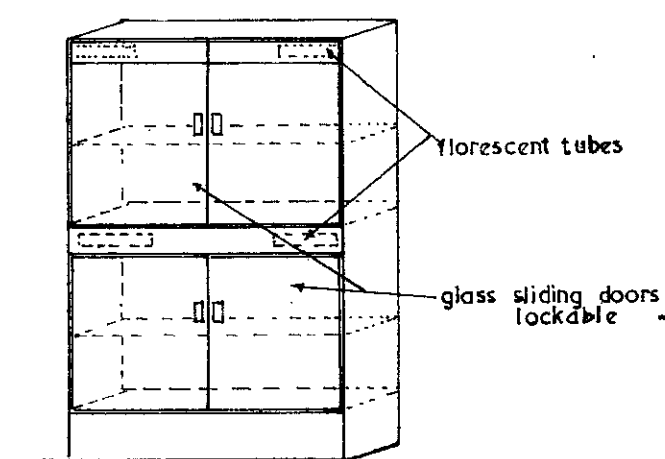

SKETCH of SHOWCASE

MARKET RD

BREWERY RD

CHALK FARM RD

NOT TO SCALE

ACTUAL MEASUREMENTS ON THE SITE TO BE PREFERRED

MAY 1979

PROPOSED NEW FRONTAGE & INTERIOR ALTERATIONS to
Nos. 57 & 58, CHALK FARM ROAD, London. N.W. 1

LONDON BOROUGH OF CAMDEN
TOWN AND COUNTRY PLANNING ACTS

10 OCT 1979
PLANS APPROVED
ON BEHALF OF THE COUNCIL

ref: Baxter Payne & Lepper
Chartered Surveyors
2. Southend Road,
Beckenham, Kent

plan No. 7/151