




Elevations scale $\frac{1}{8}$ =1 foot.

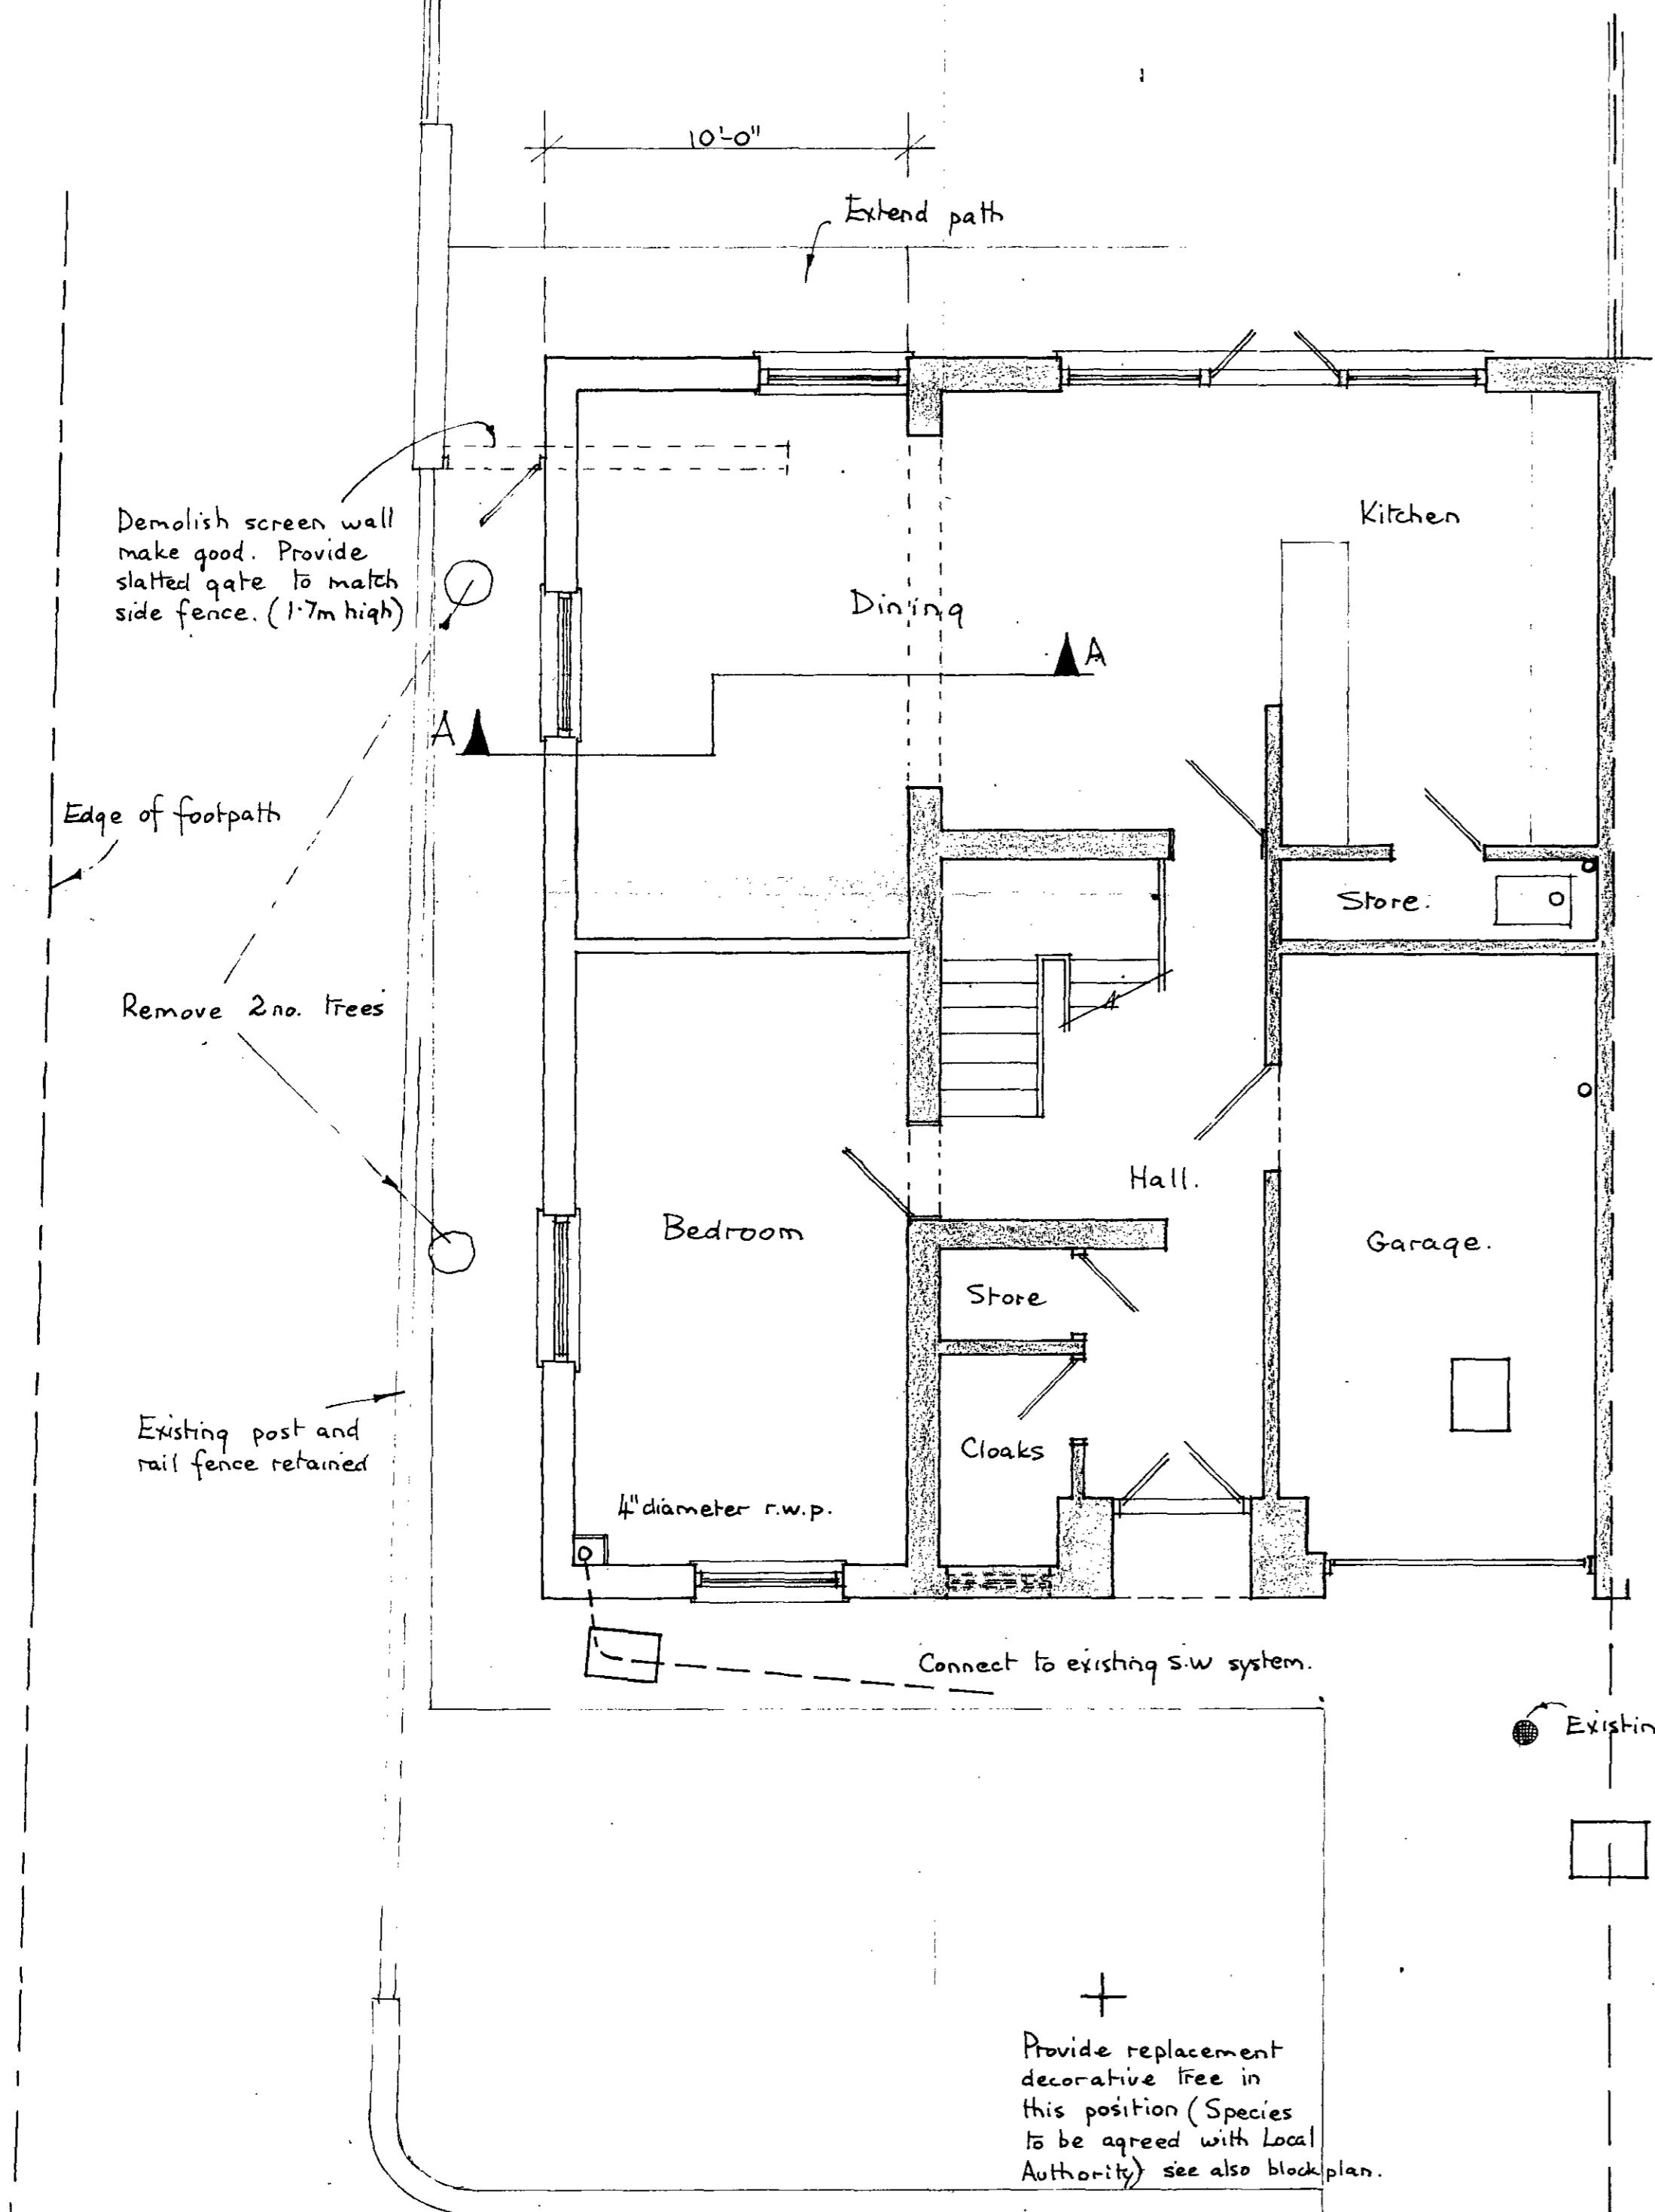

Ground floor Plan scale $\frac{1}{4}$ =1 foot.

Single Storey Extension, Plot 55 Elsworthy Rise, London N.W.3. for Mrs. S. Margolis.

Drawn by: Michael S. Bacon. 26 First Avenue, Garston, Watford, Herts, WD2 6PZ Telephone: Garston 77410.

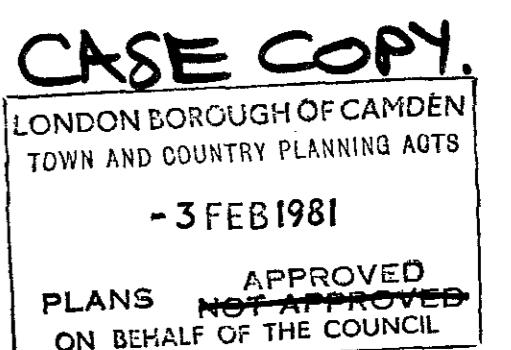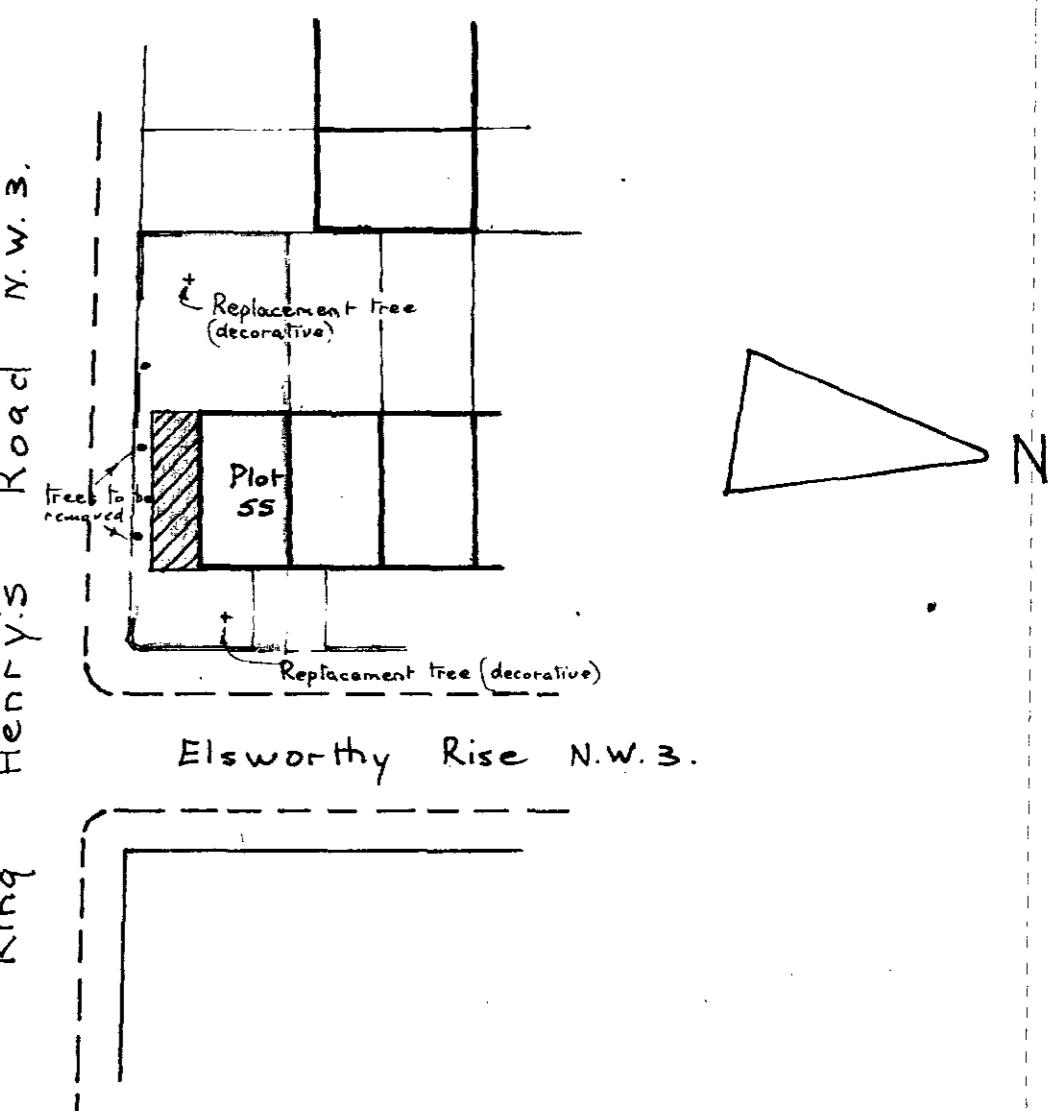

H8 11X A VIII 31534