



FRONT ELEVATION

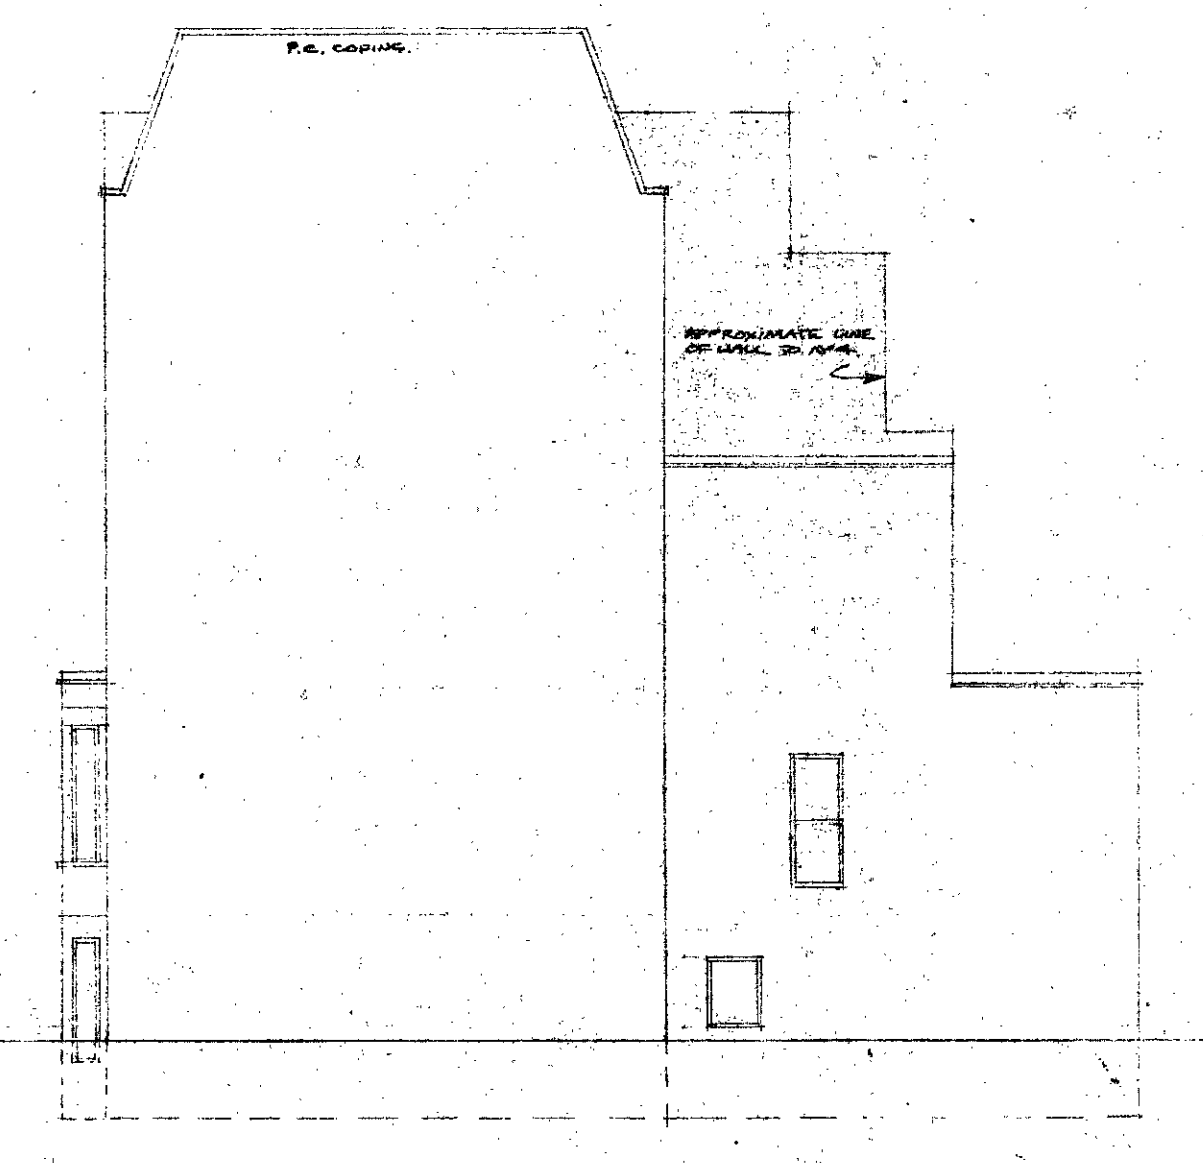


SIDE ELEVATION

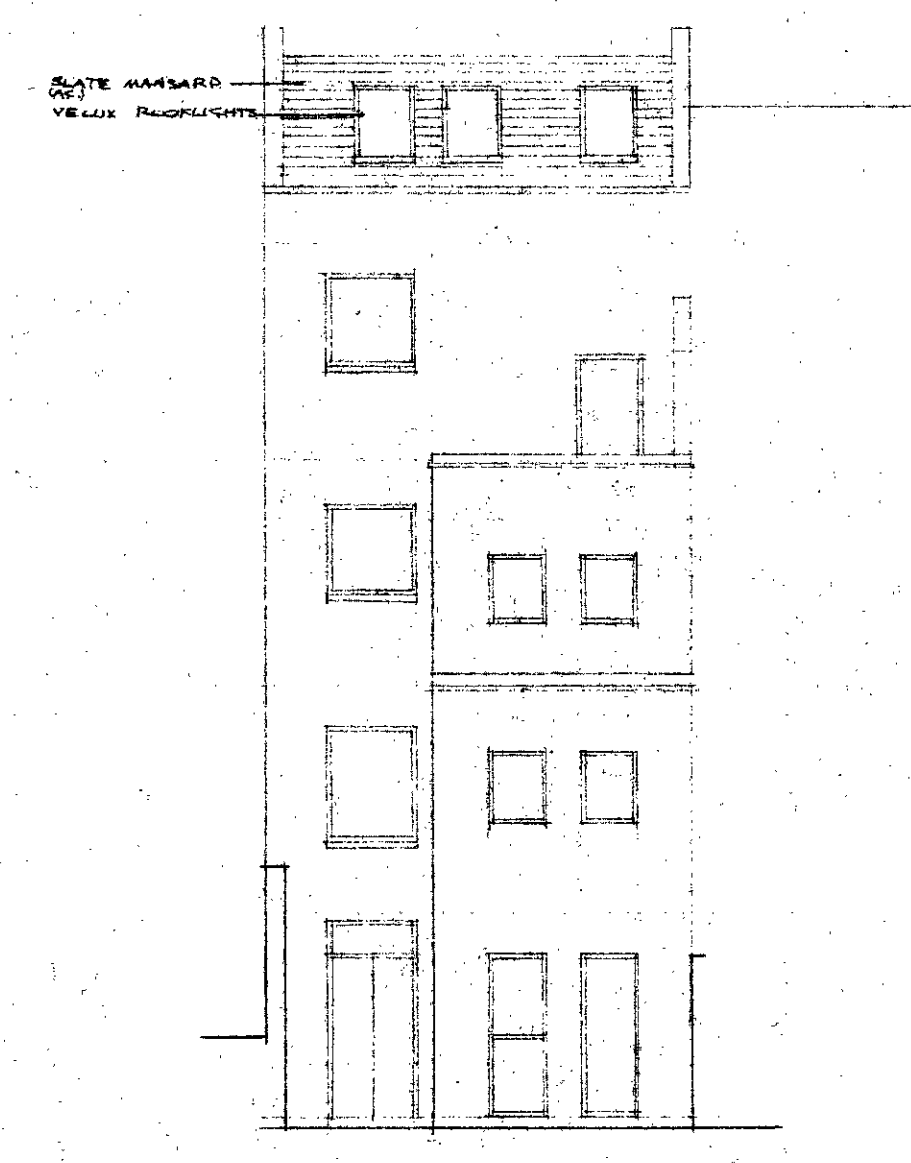

REAR ELEVATION

NOTES  
 1. ALL WINDOWS & DOORS THREE.  
 2. FLOOR & WINDOW LEVELS TO LINE WITH N°4. HEREIN

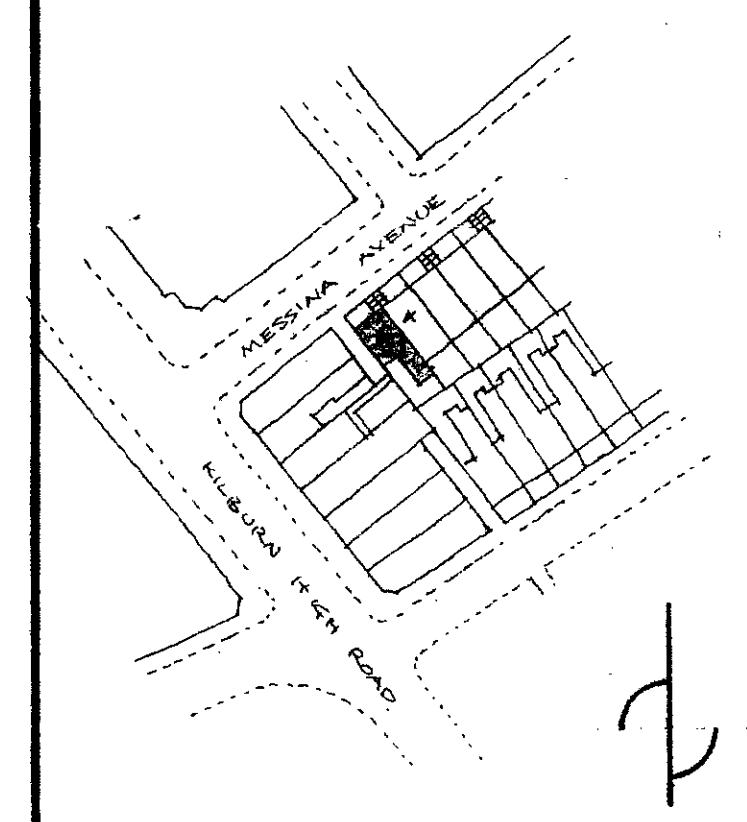

SITE LOCATION PLAN 1:1250

CTP/H4/14/19/34460R1  
 AMENDMENT:  
 A JUNE 82 UNITS ALTERED.  
 B JUNE 82 ELEVATIONS ADDED.  
 C JULY 82 FIRST FLOOR REDEVELOPMENT  
 DEVELOPED IN SHEET 1 & 2  
**CASE COPY.**


heffernan & associates architects  
 41 north road  
 london n7 9pd  
 tel 01 609 2961

job  
 PROPOSED INFILL TERRACE AT  
 N°2, MESSINA AVENUE LONDON,  
 N.W.6 FOR  
 WEST HAMPTSTEAD HOUSING COOP.

drawing  
 PROPOSED PLANS


scale 1:100 1:1250 date MAY 1982

job no 209 drawing no 209/D/1 C

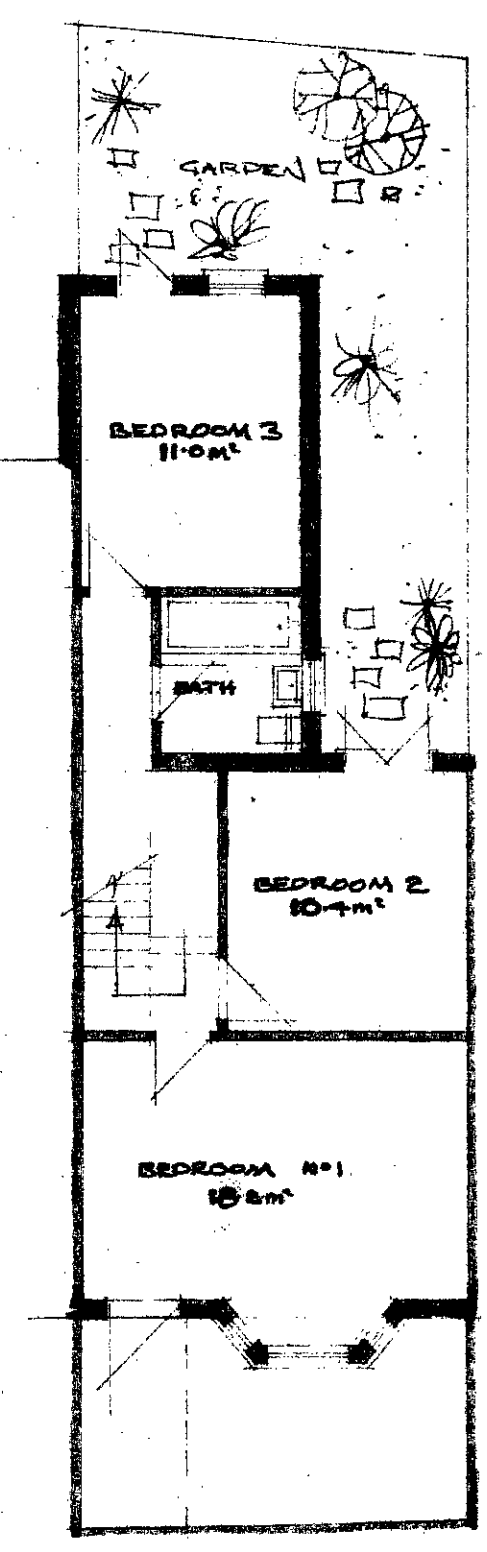


LOWER GROUND FLOOR

UNIT A 3BED MAISONNETTE 101.5m² GPO

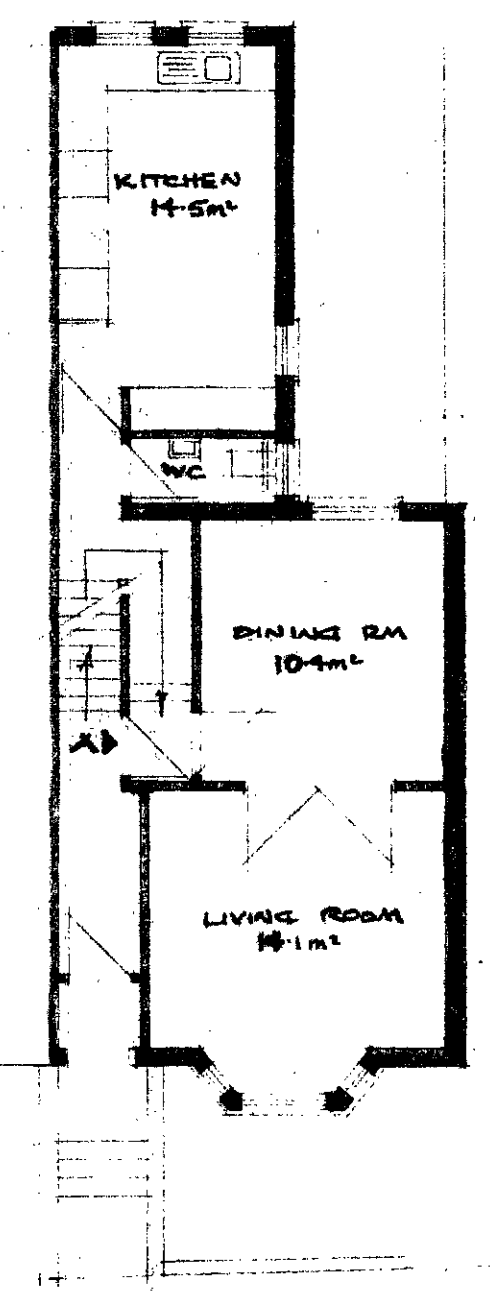


UPPER GROUND FLOOR

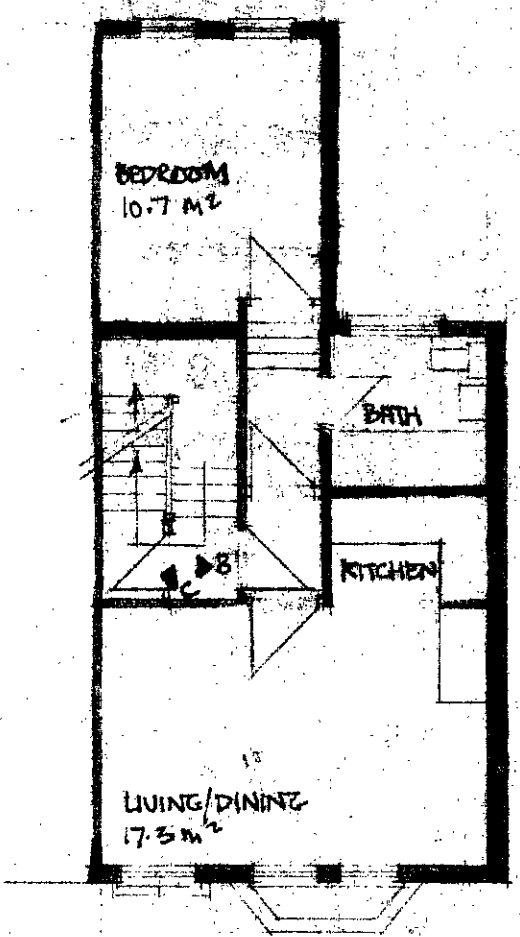


FIRST FLOOR

UNIT B 1BED FLAT 46.6m² 2PD.

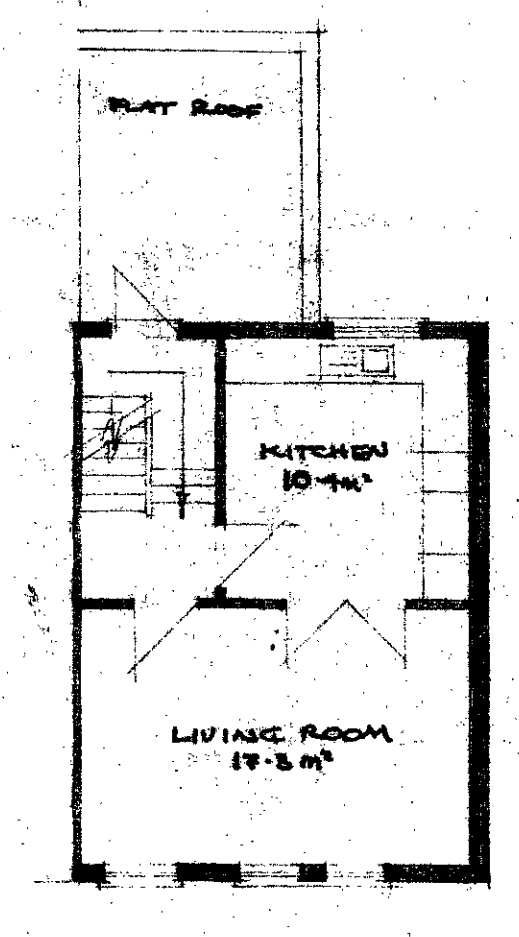

SECOND FLOOR

UNIT C 2BED M/ETTE 60m² 4PD.

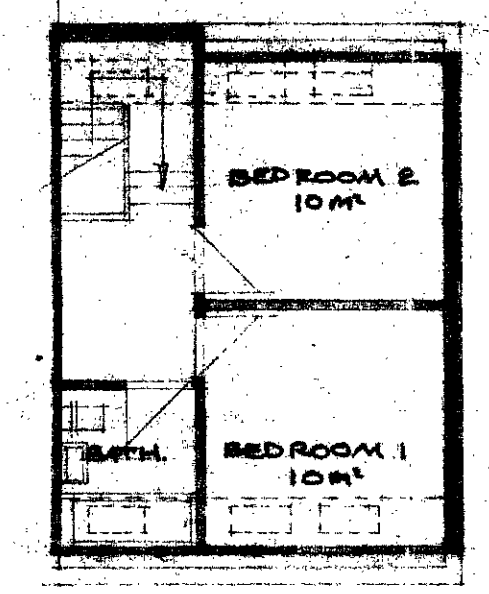

THIRD FLOOR