




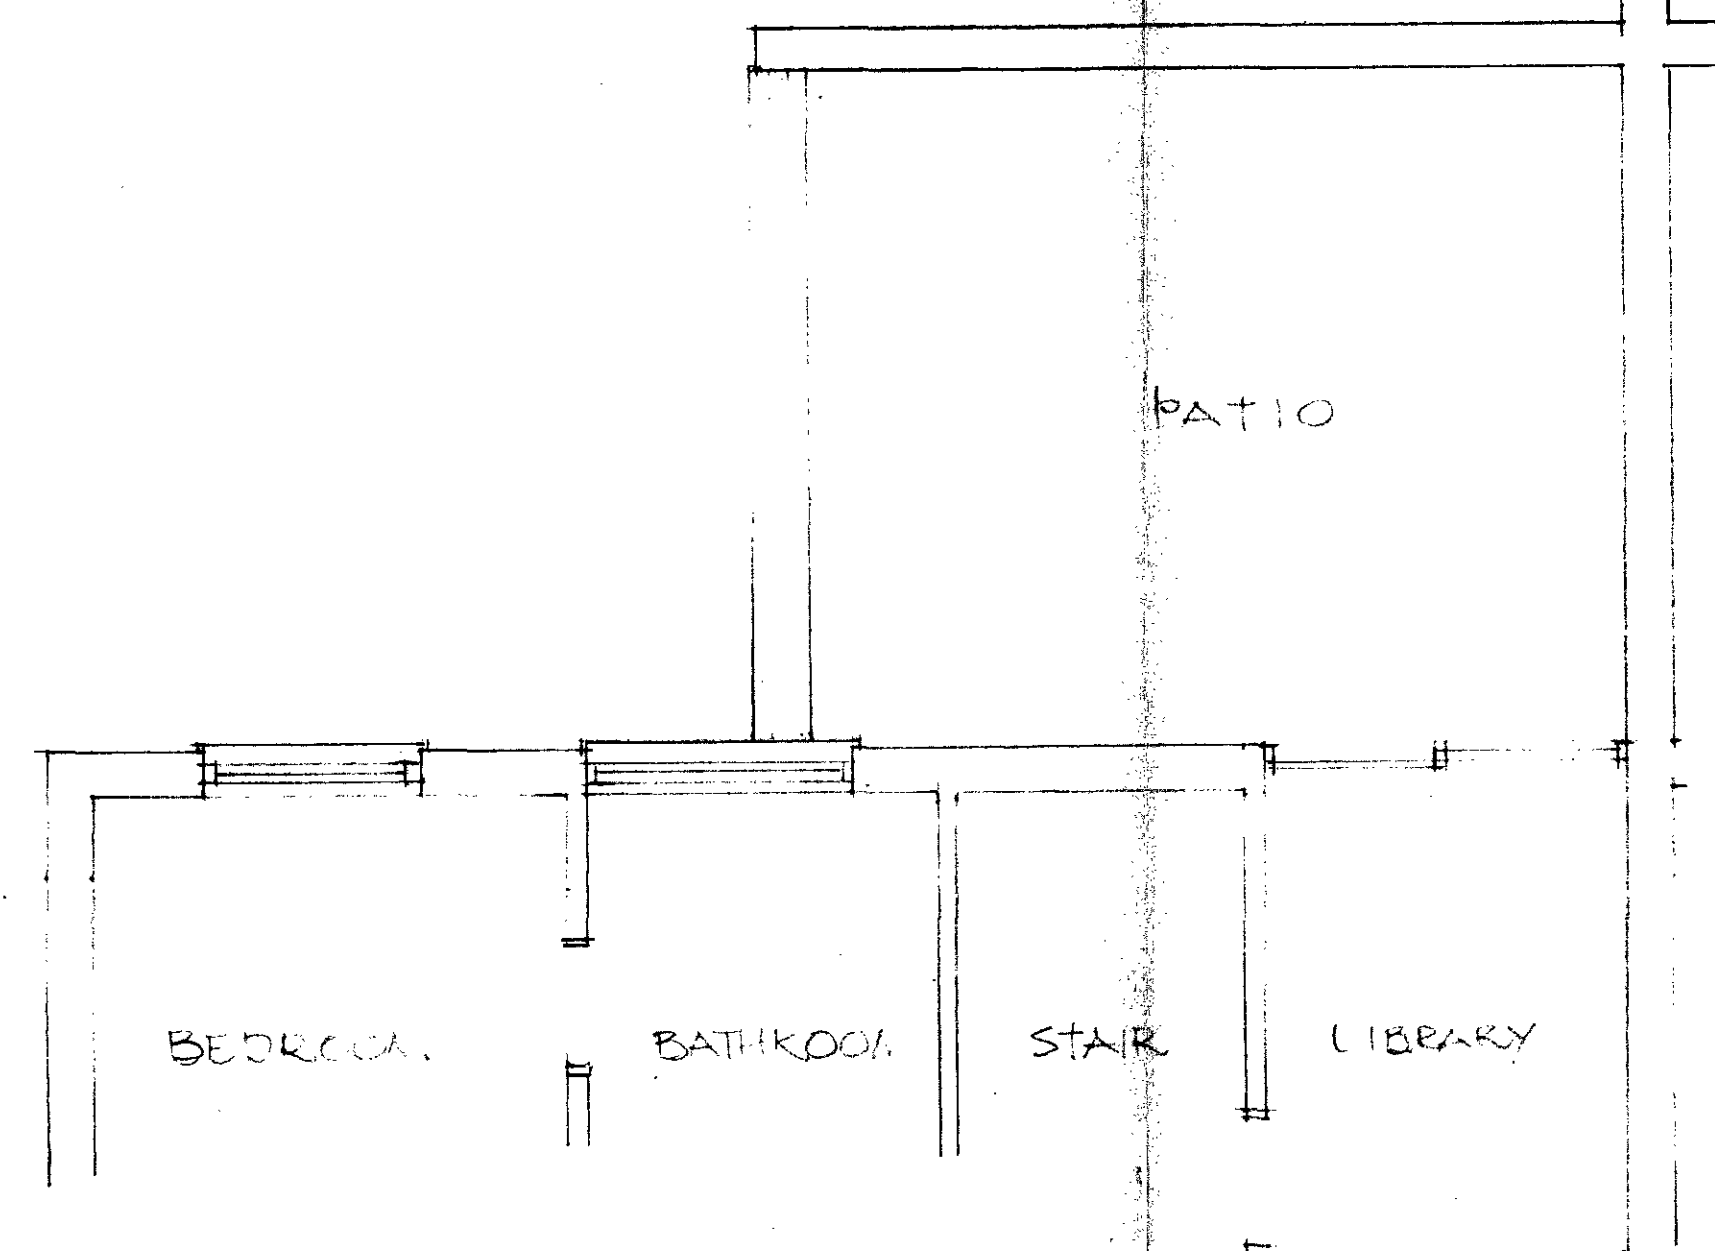


EXISTING 1st FLOOR

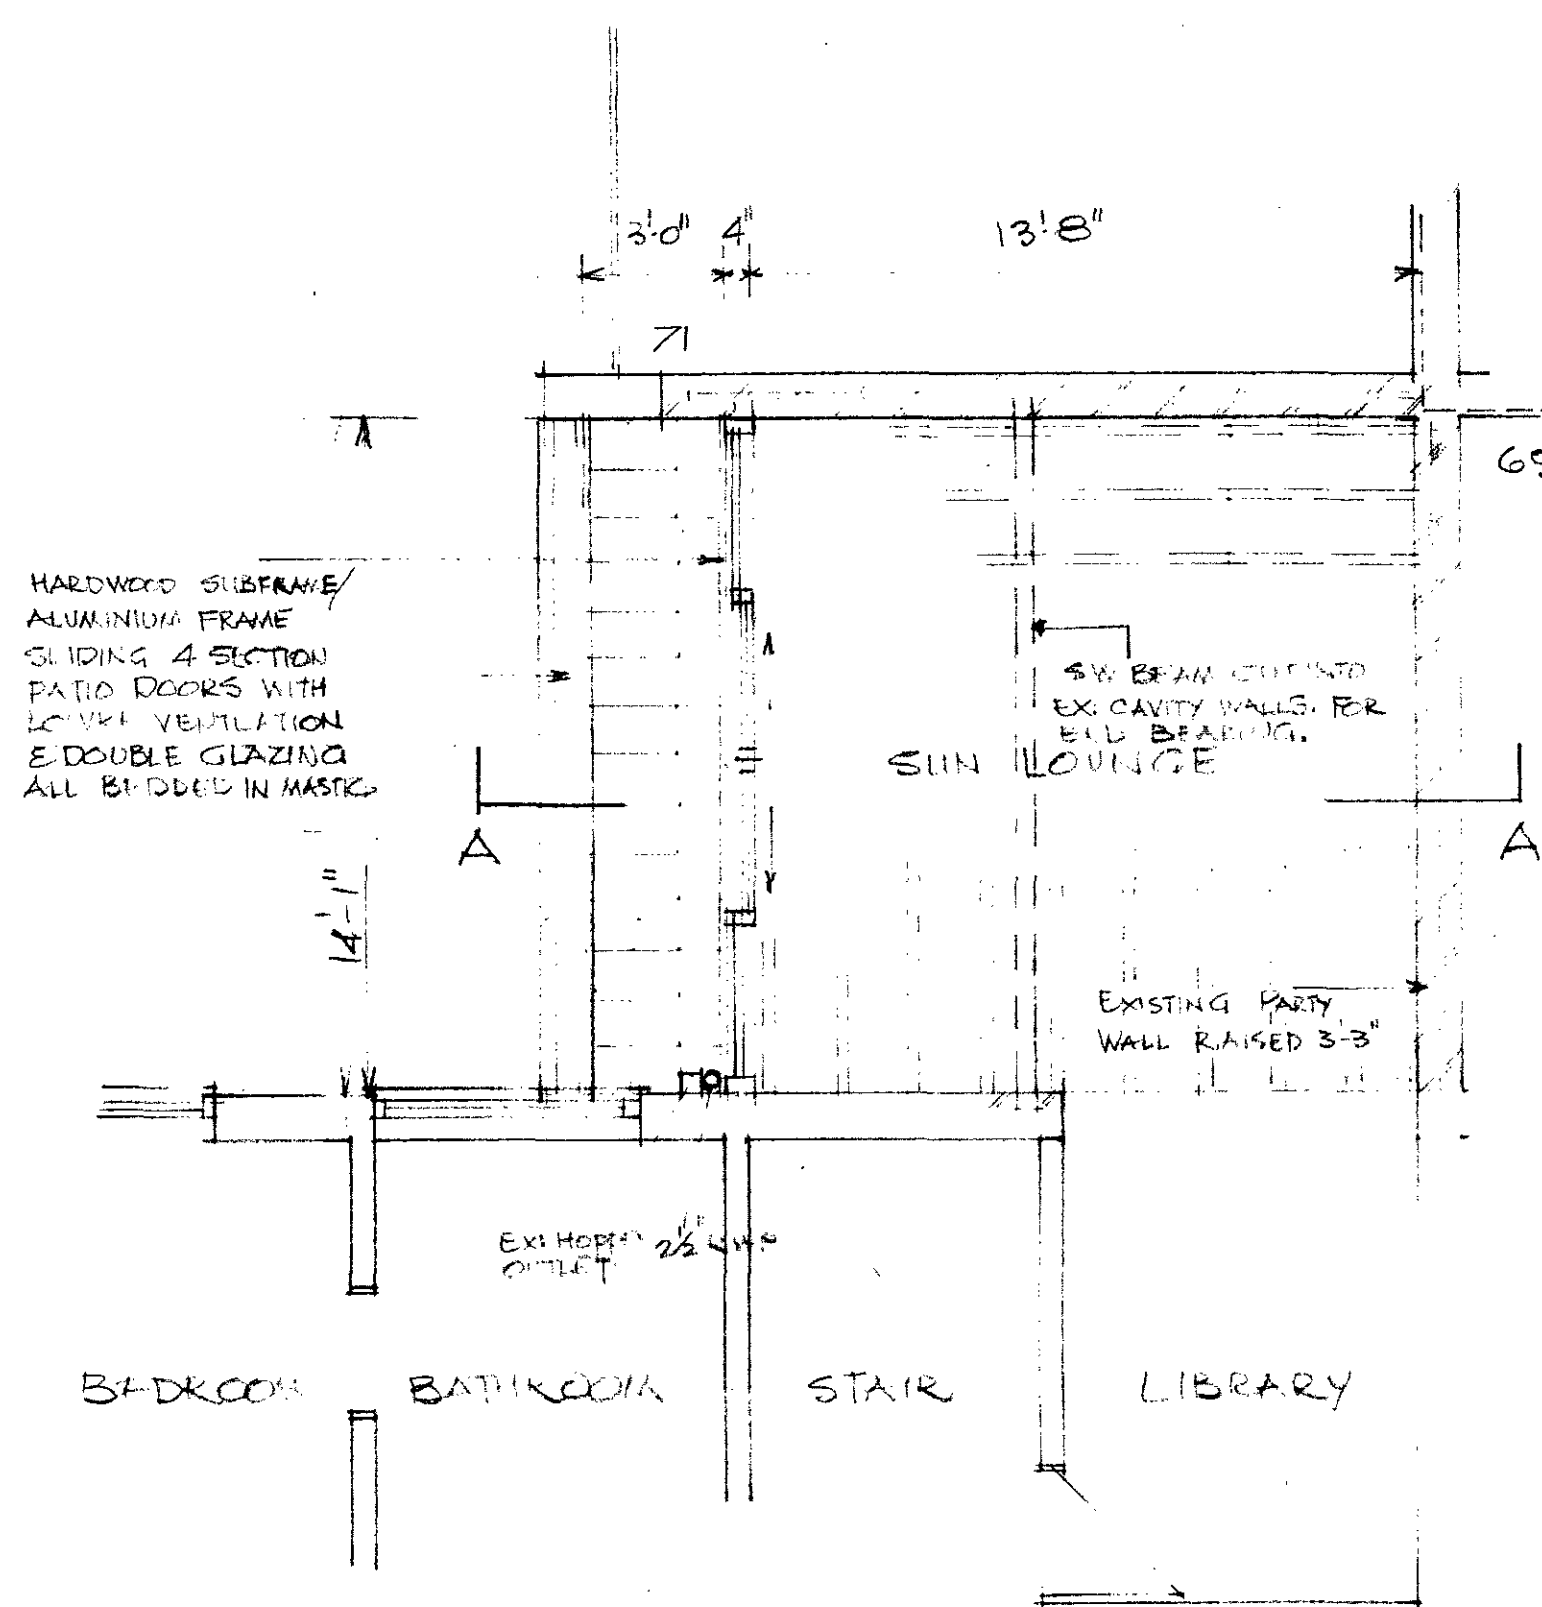

PROPOSED 1st FLOOR

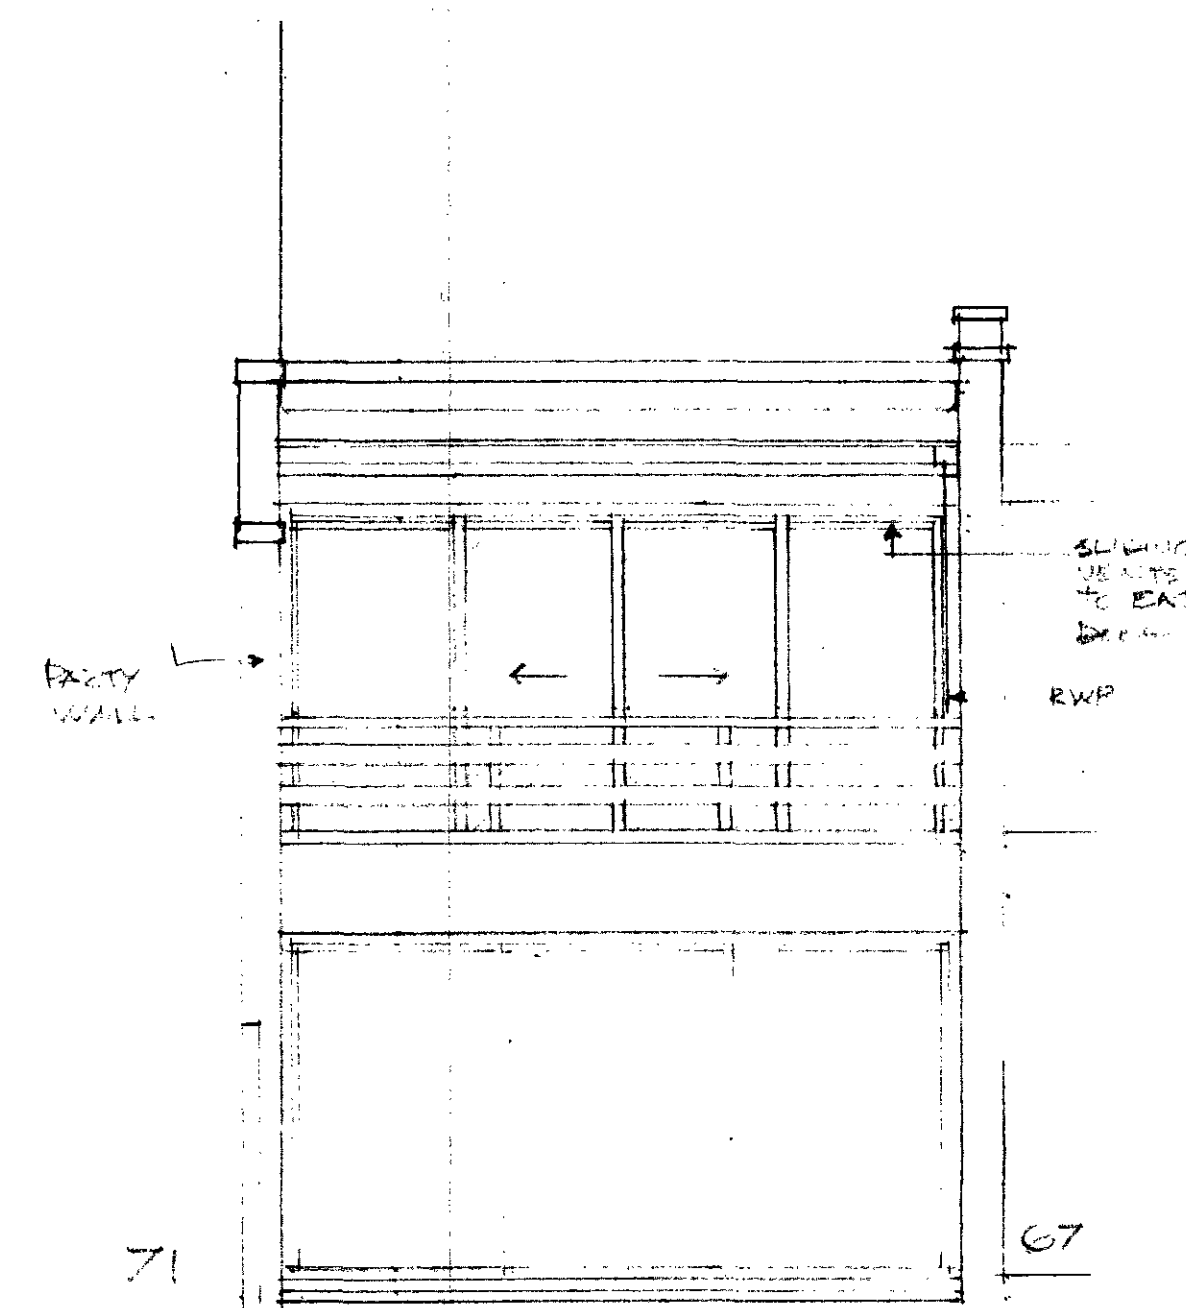


EAST ELEVATION

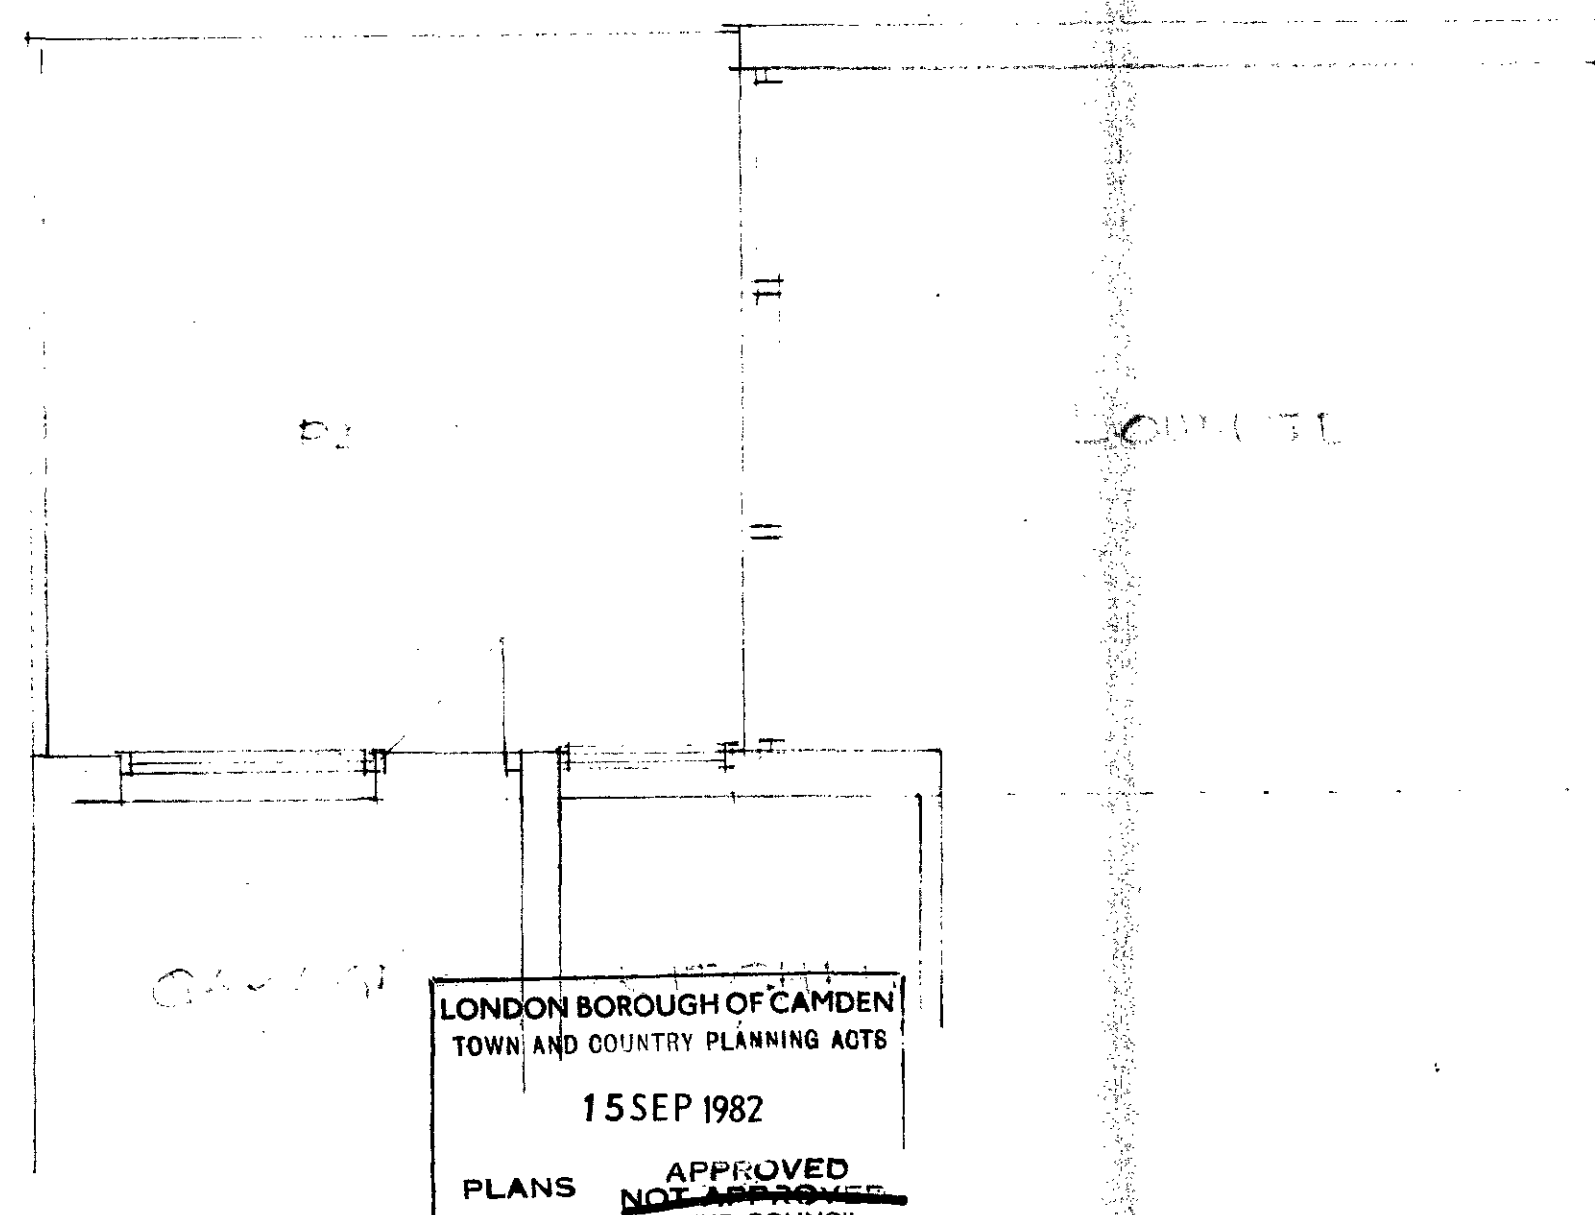


LONDON BOROUGH OF CAMDEN
TOWN AND COUNTRY PLANNING ACTS
15 SEP 1982
APPROVED
PLANS NOT APPROVED
ON BEHALF OF THE COUNCIL

CTP/H8/11X/A/34538 EXISTING GROUND FLOOR PLAN

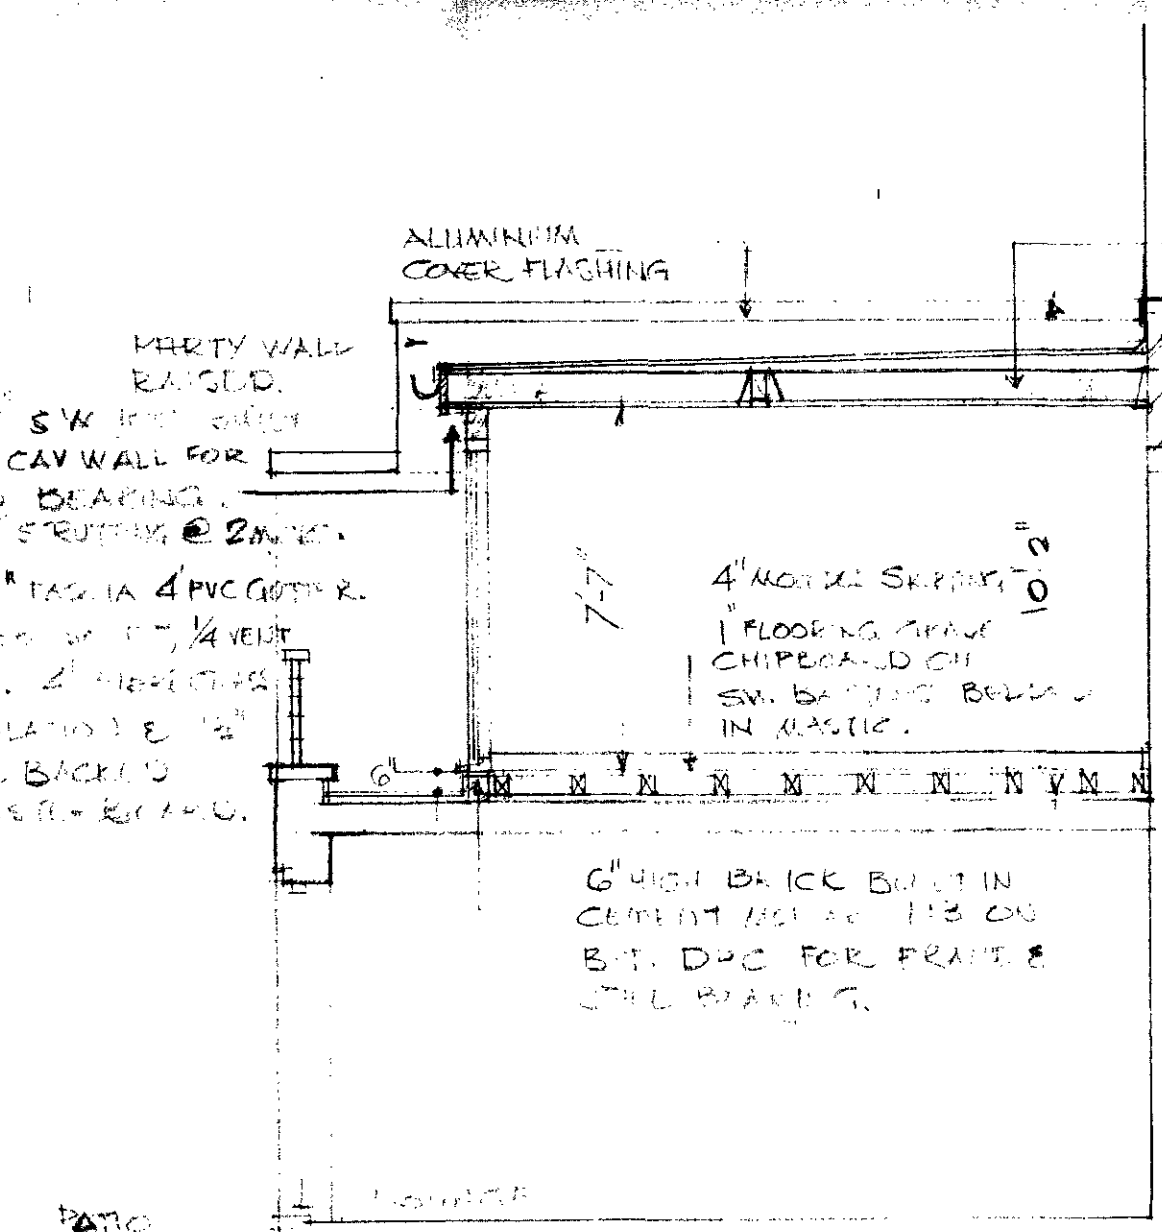

SECTION A A

SLABER & 1" OIL
FILTON 1" CLOSE BOARDING
ON 2" O" FIRMINGS, 8" O" SH
LOOTS ON CALV.
NOTES: ALL NEW WORKING
TO BE PROTECTED
1600.

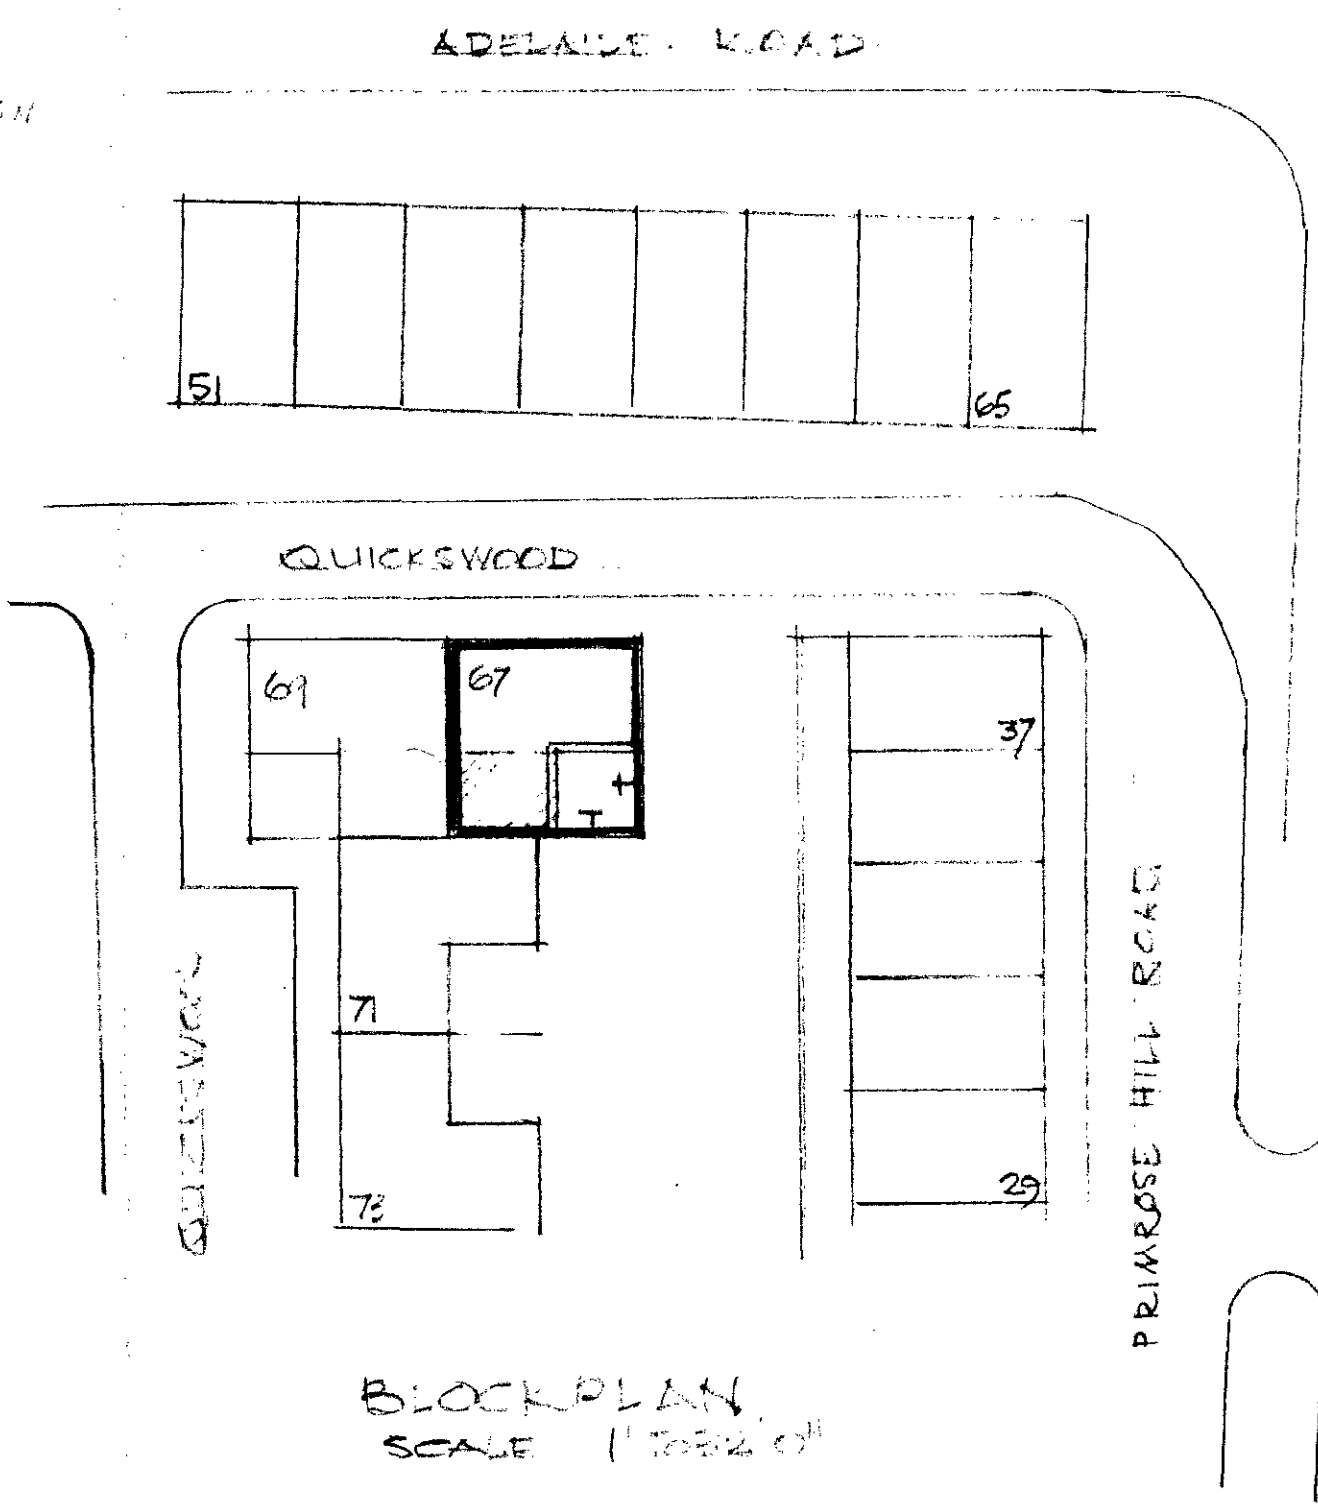

BLOCK PLAN
SCALE 1" = 100' 0"

DRAWING NO 4642-1482
SCALE 1" = 4' 0"
DATE JULY 82

PROPOSED SUN LOUNGE AT 1st FLOOR
5/12/82 LONDON N.W.3.

ALAN PIPE & PARTNERS
PRIESTS COURT - 5 FOSTER LANE
LONDON EC2V 6HH