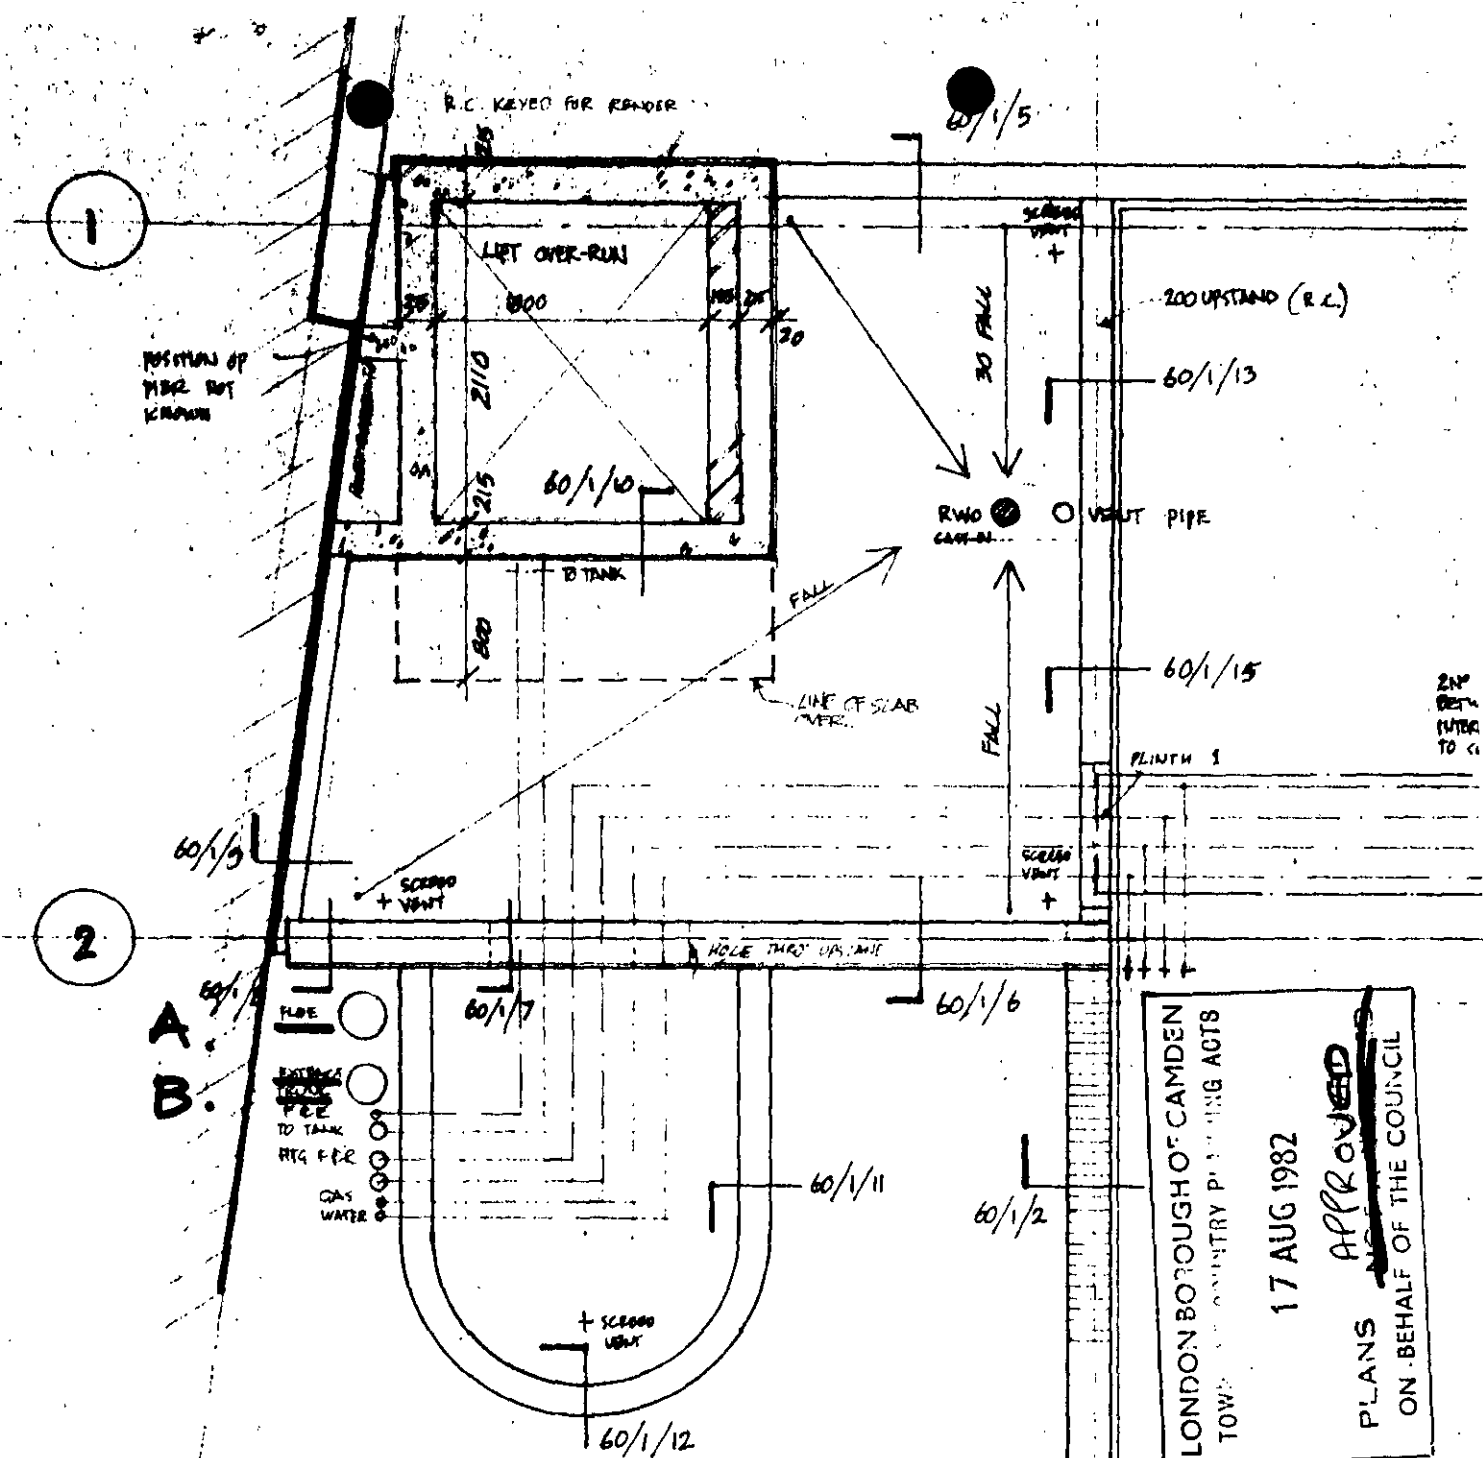




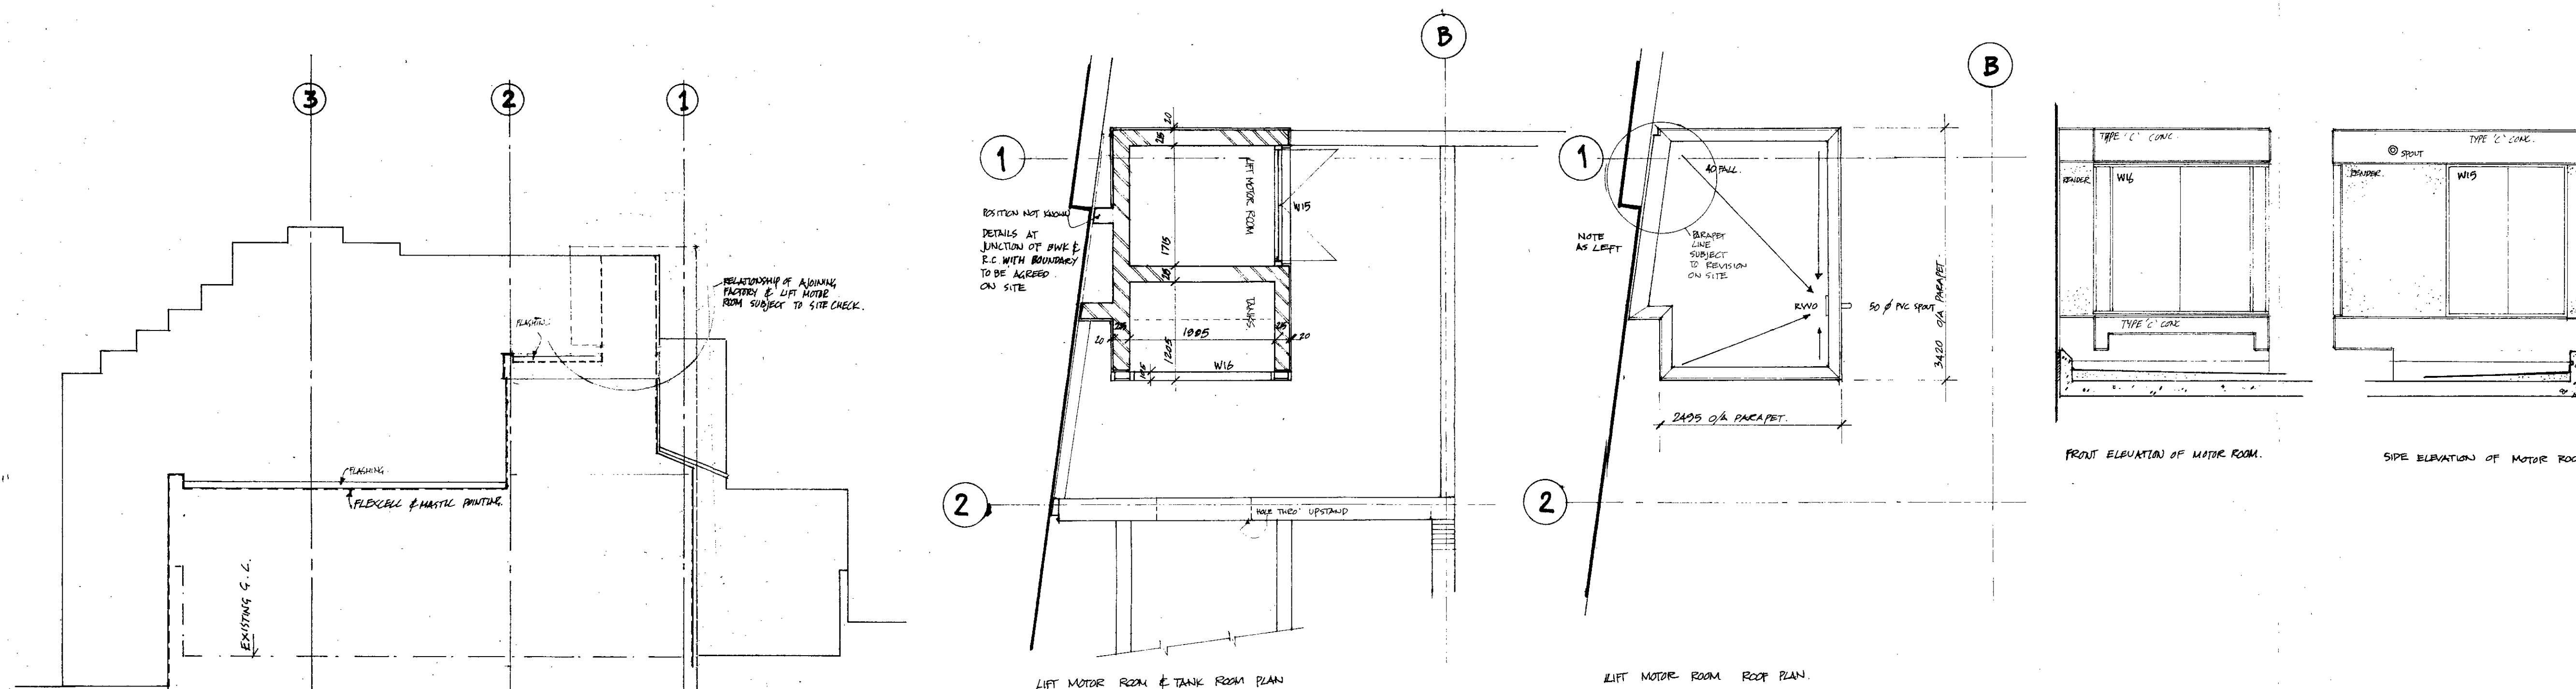
A. Flue. Stainless Steel Finish 8" dia terminating 1 metre above roof level

B. Trunking Galvanised Steel Finish terminating 1/2 metre above roof level and with horizontal terminal.

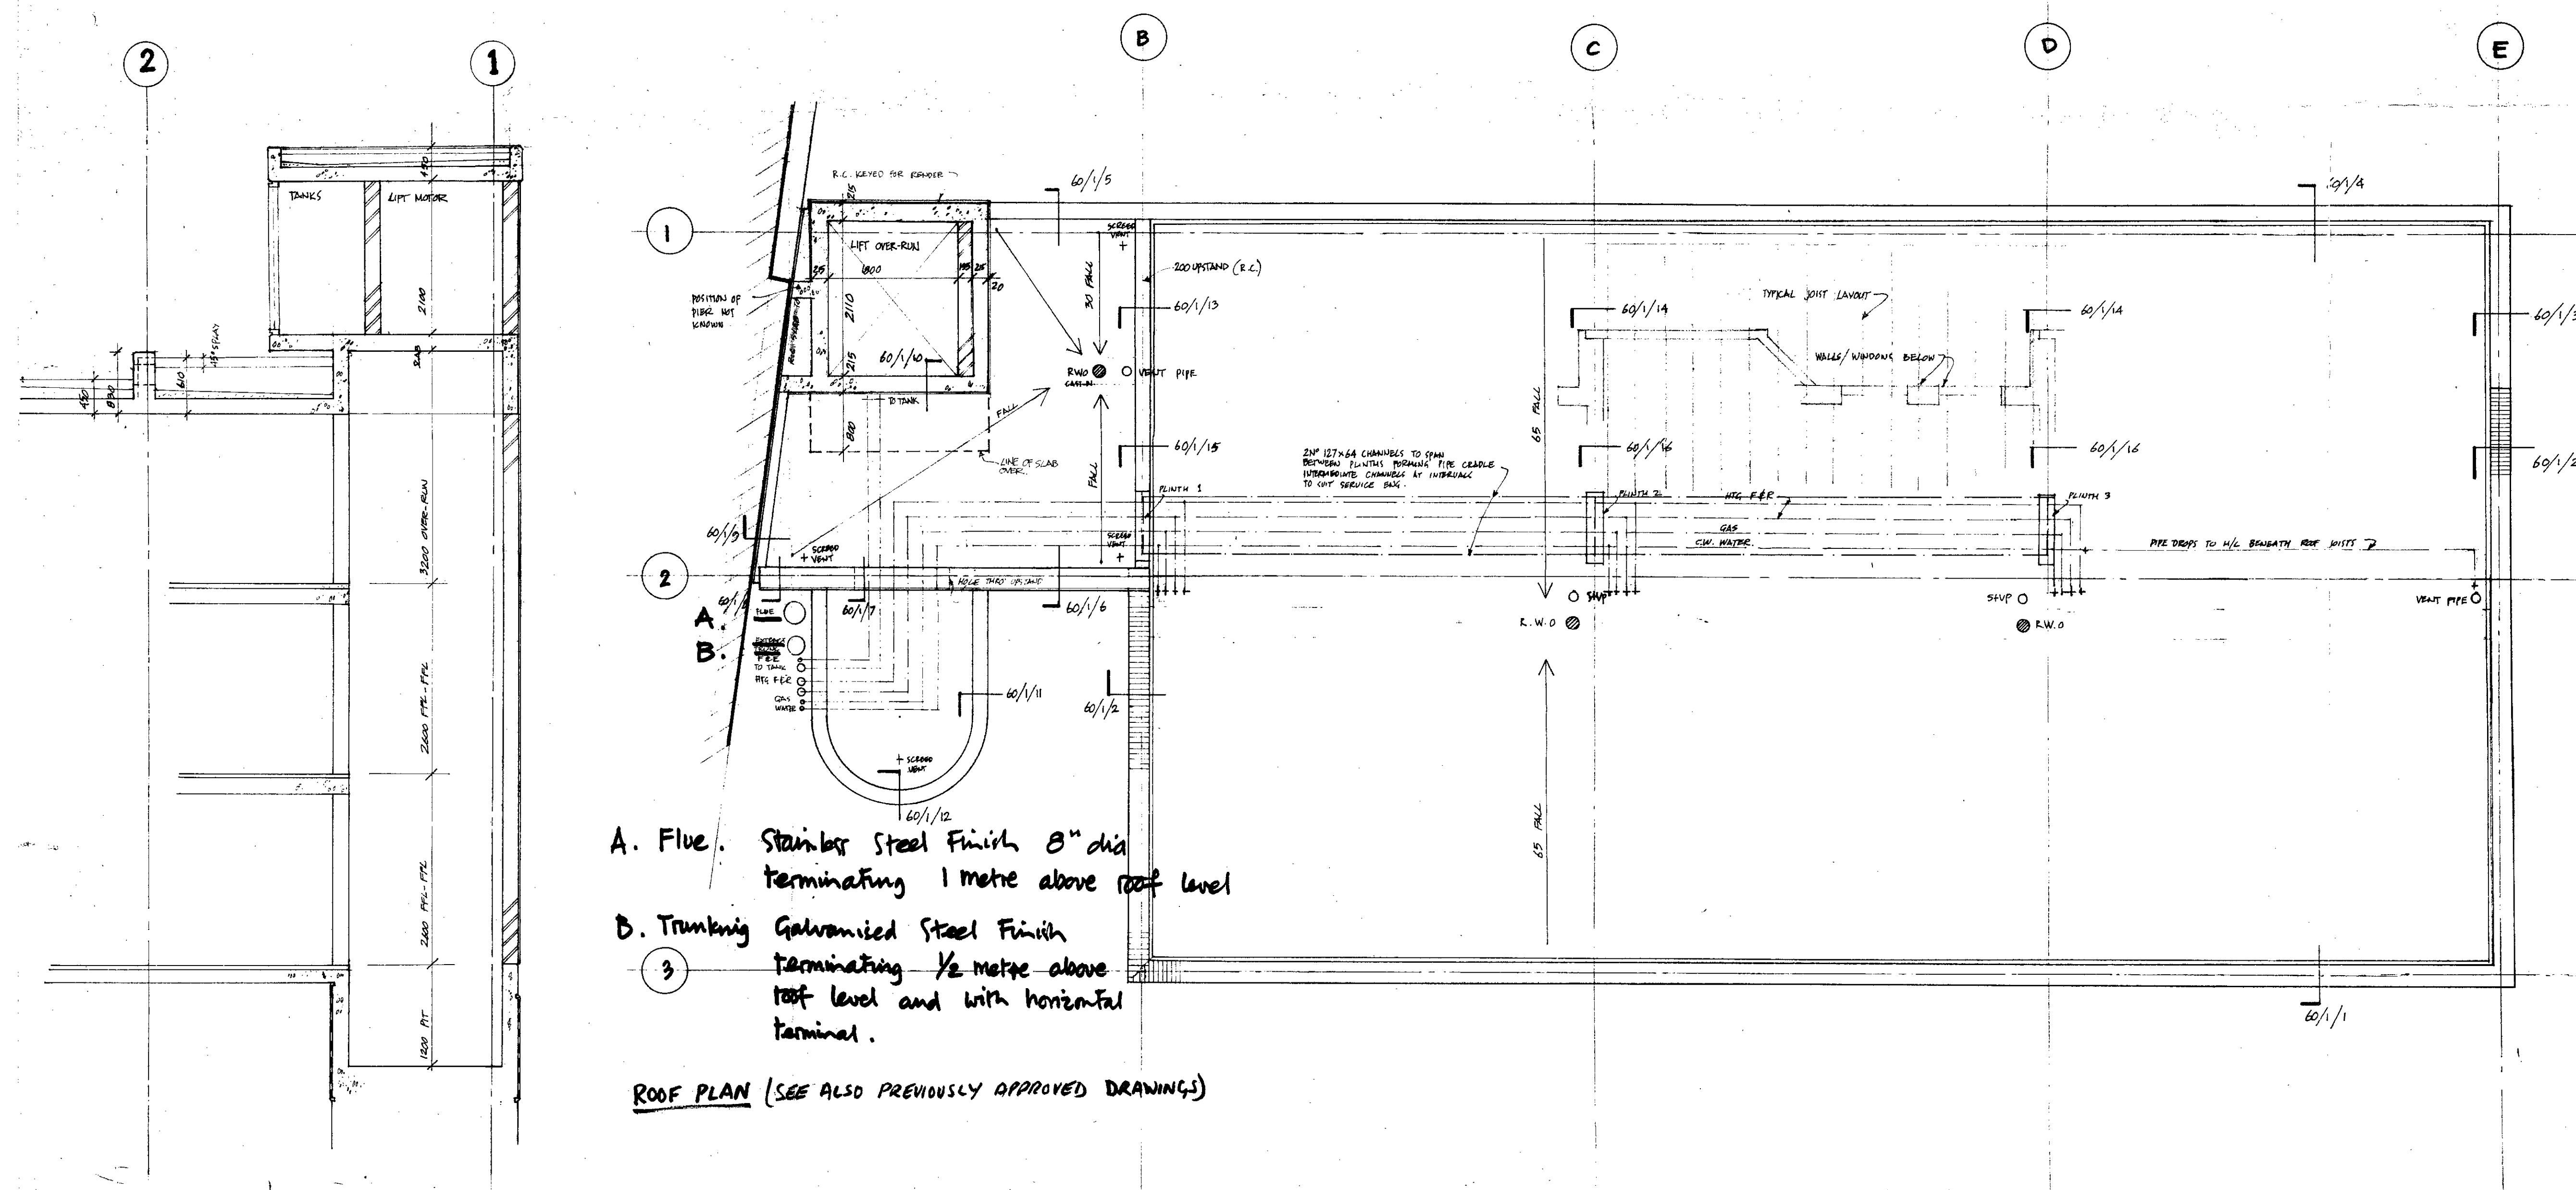
ROOF PLAN (SEE ALSO PREVIOUSLY APPROVED DRAWINGS)

CTP/H10 4 B 3454

No dimension to be scaled from this drawing unless otherwise indicated



ELEVATION OF : END WALL ON GRID A
ABUTTING EXISTING : GABLE END WALL OF TOY FACTORY . SCALE 1:10

[illegible]

BELMONT ST.

Consultant
FOR INIZO

C Ho 4 B 3454

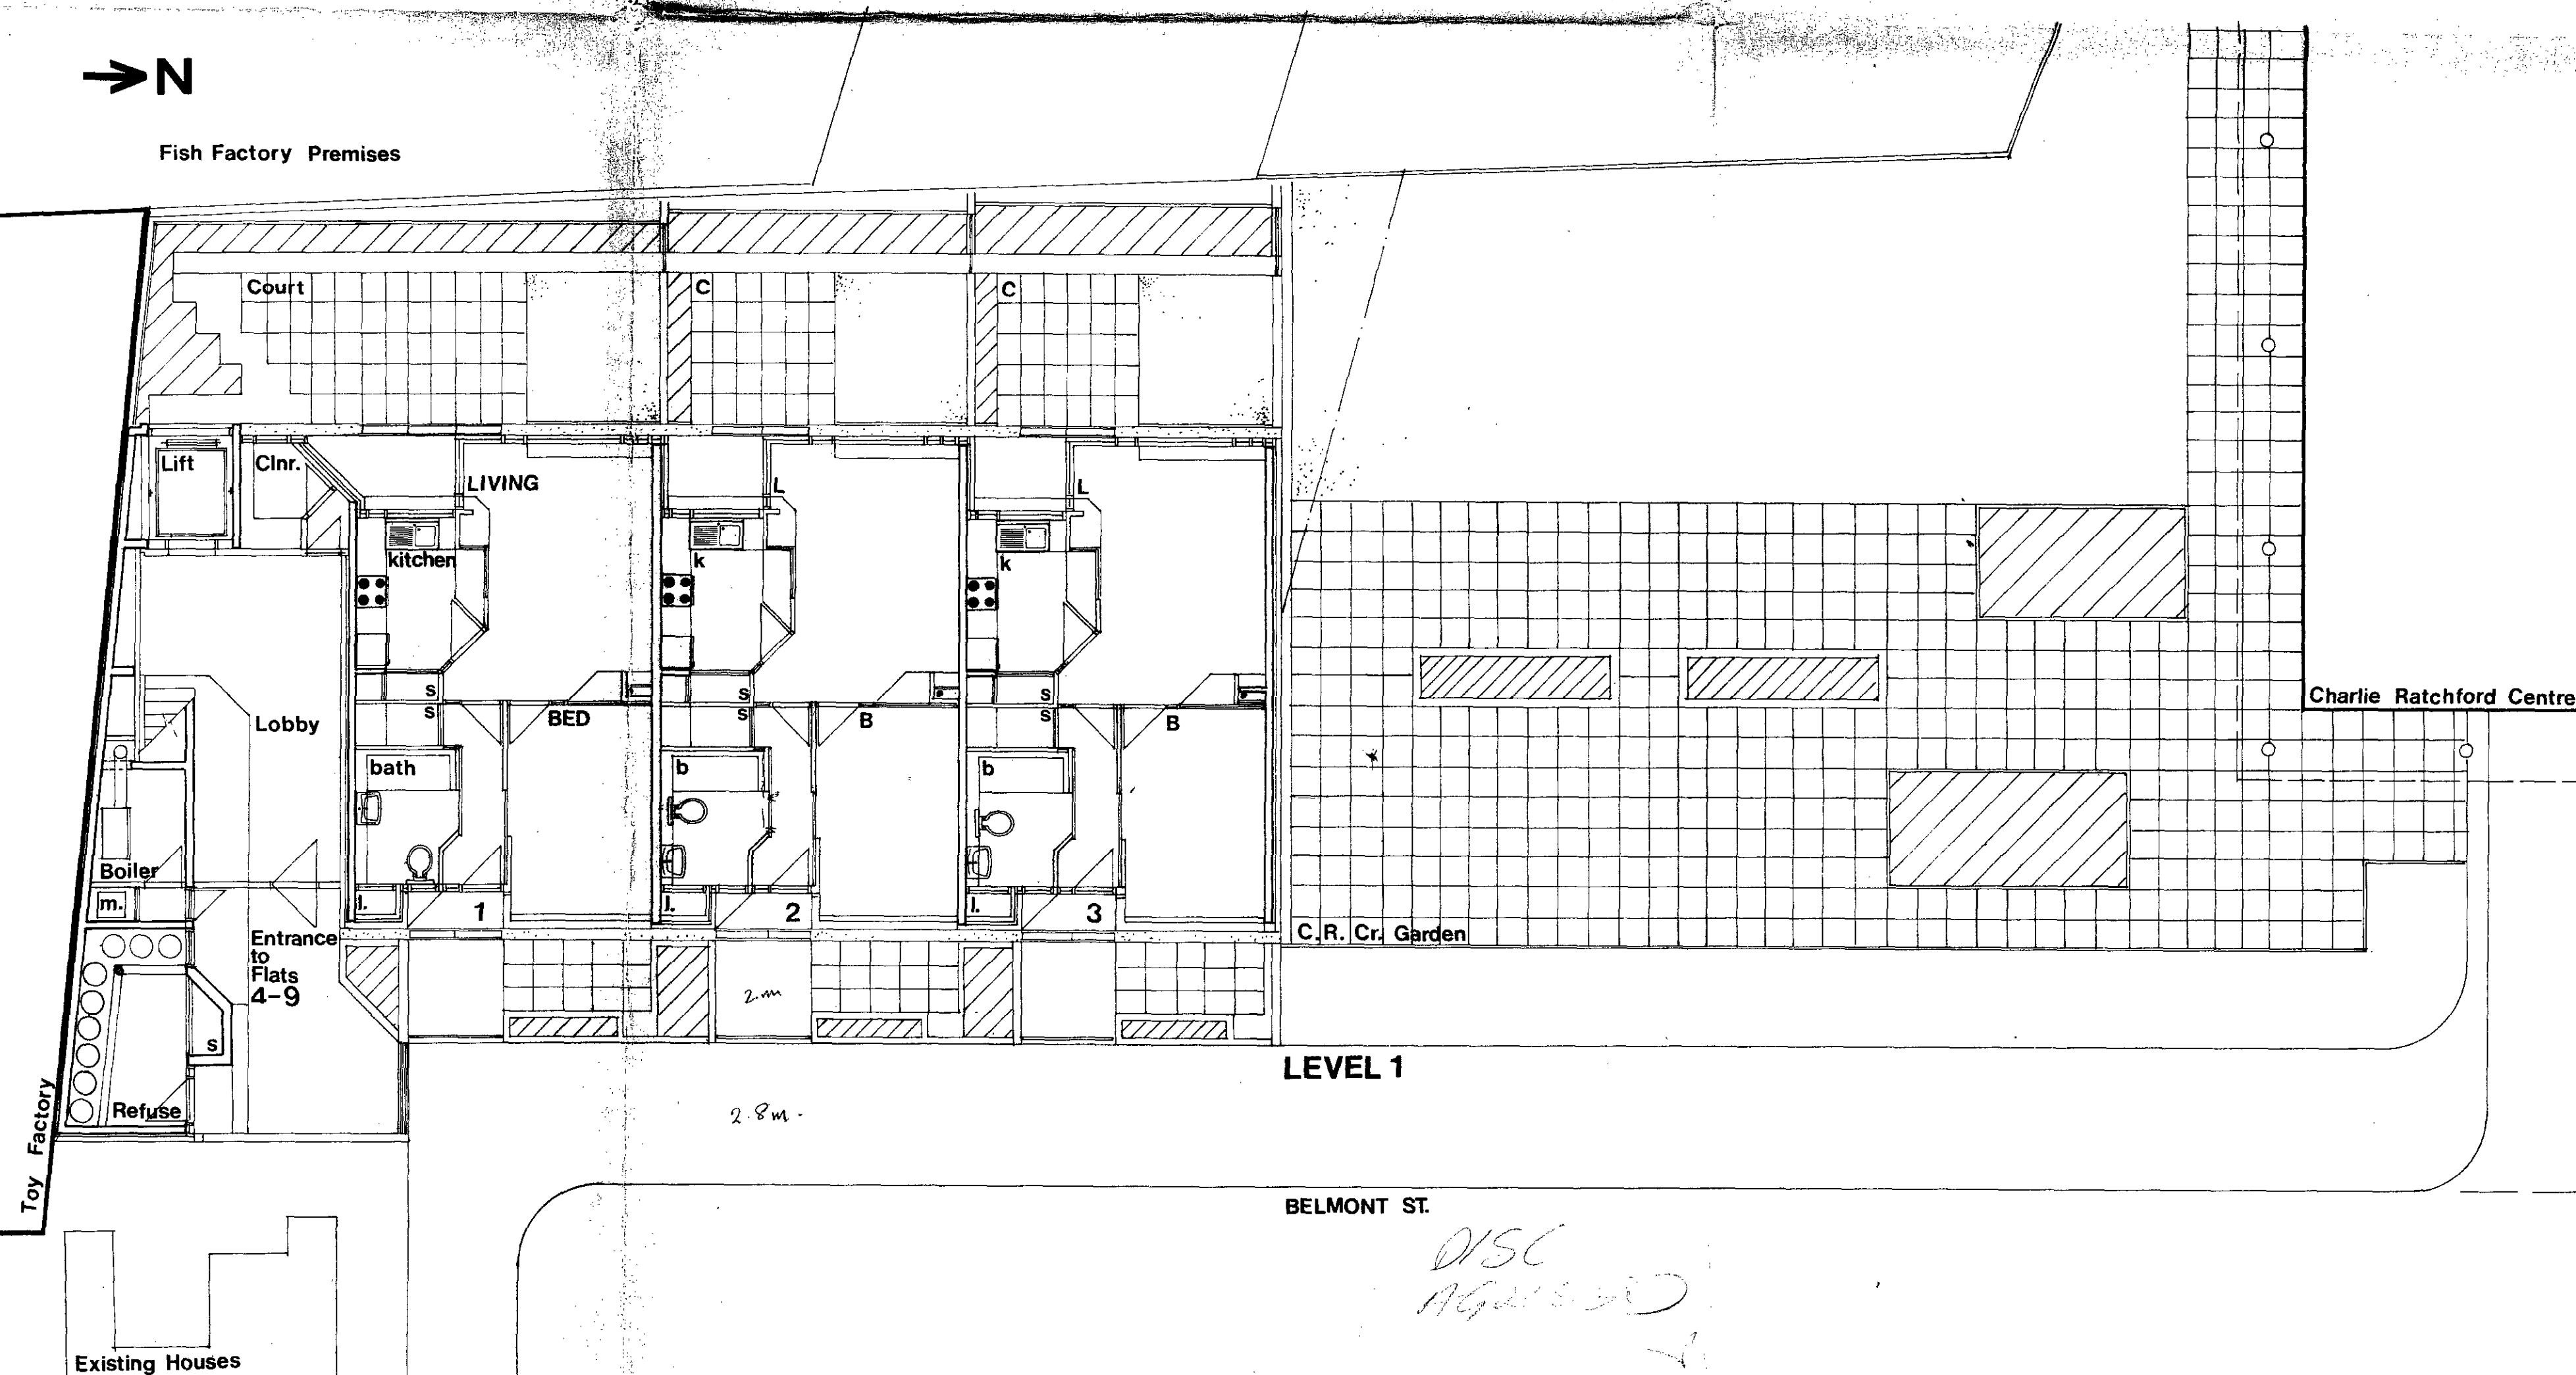
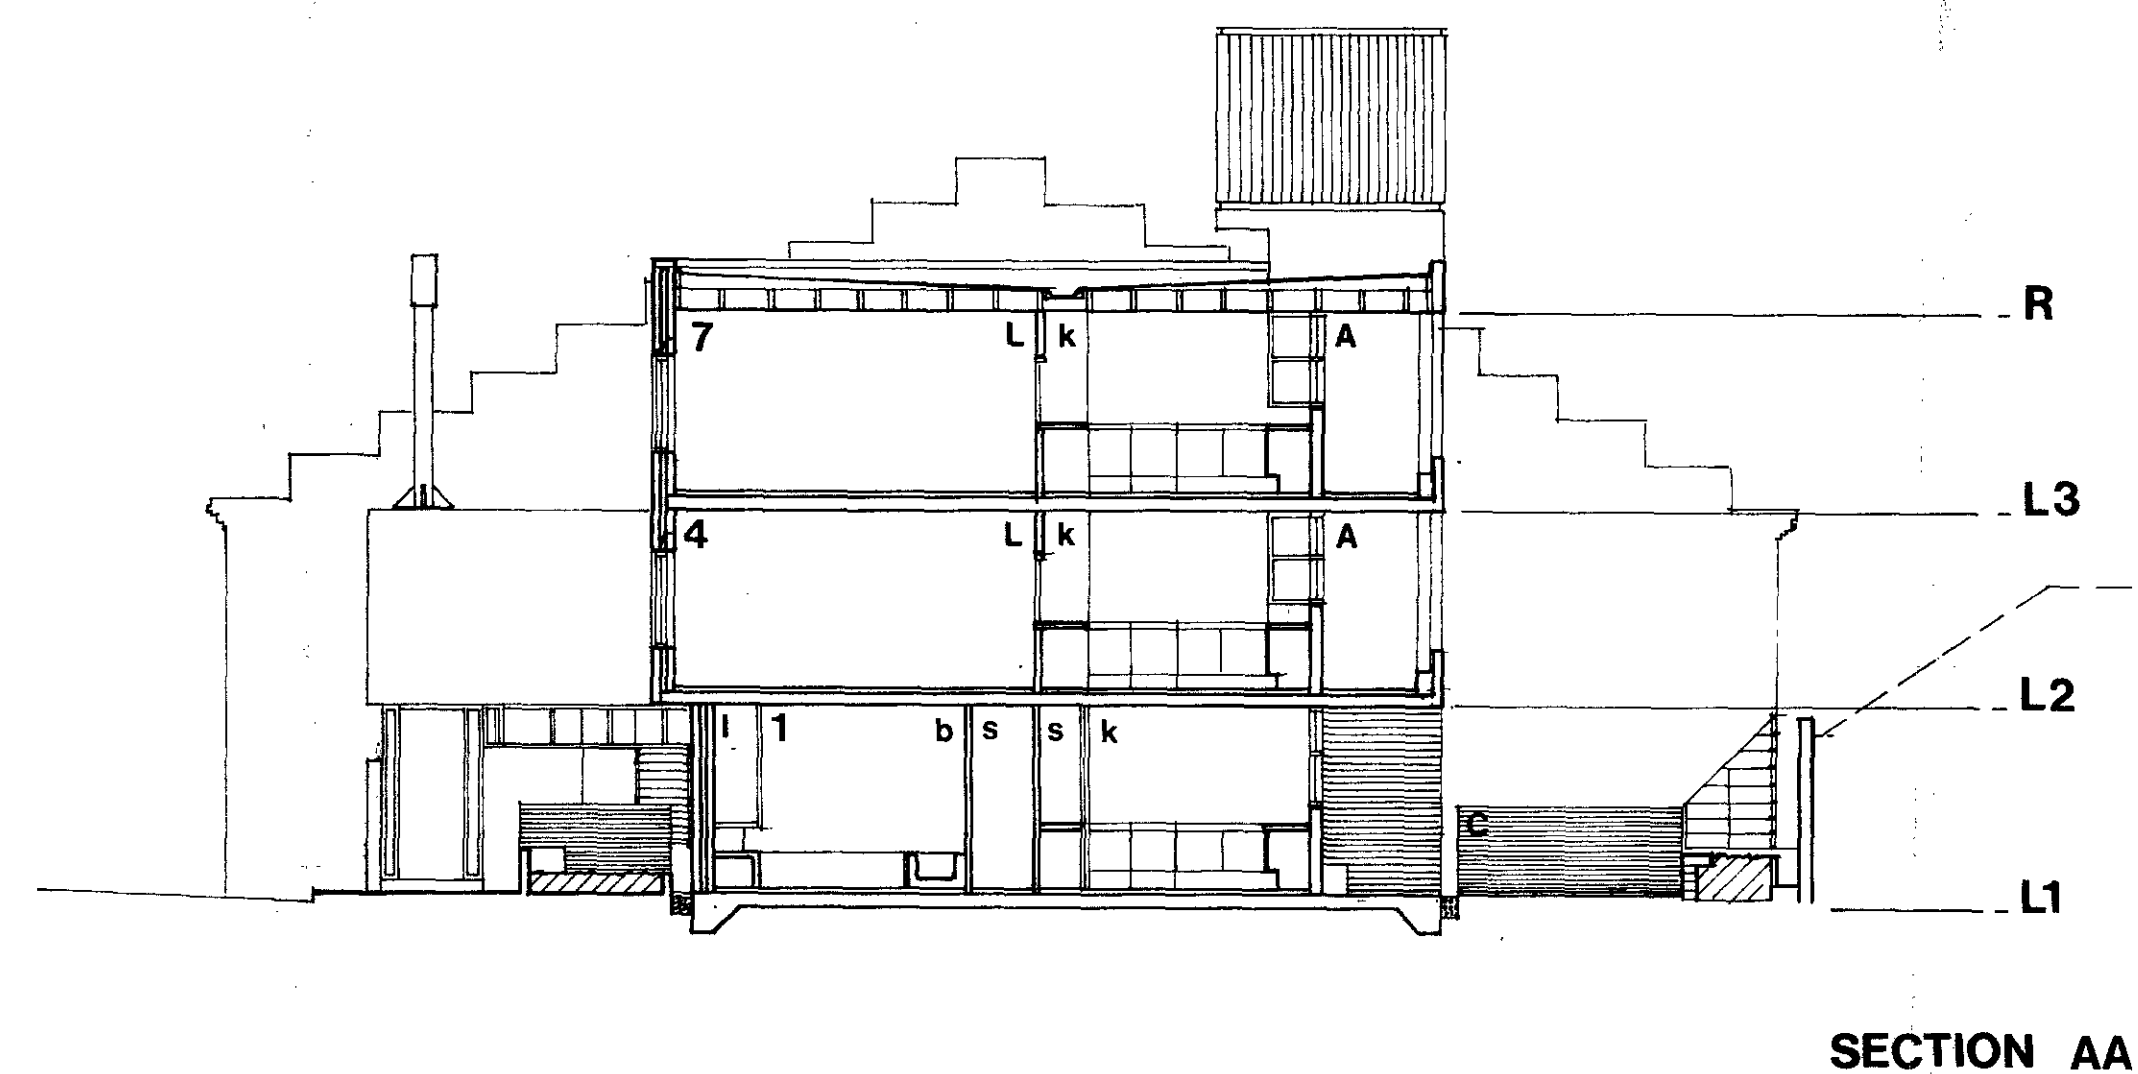
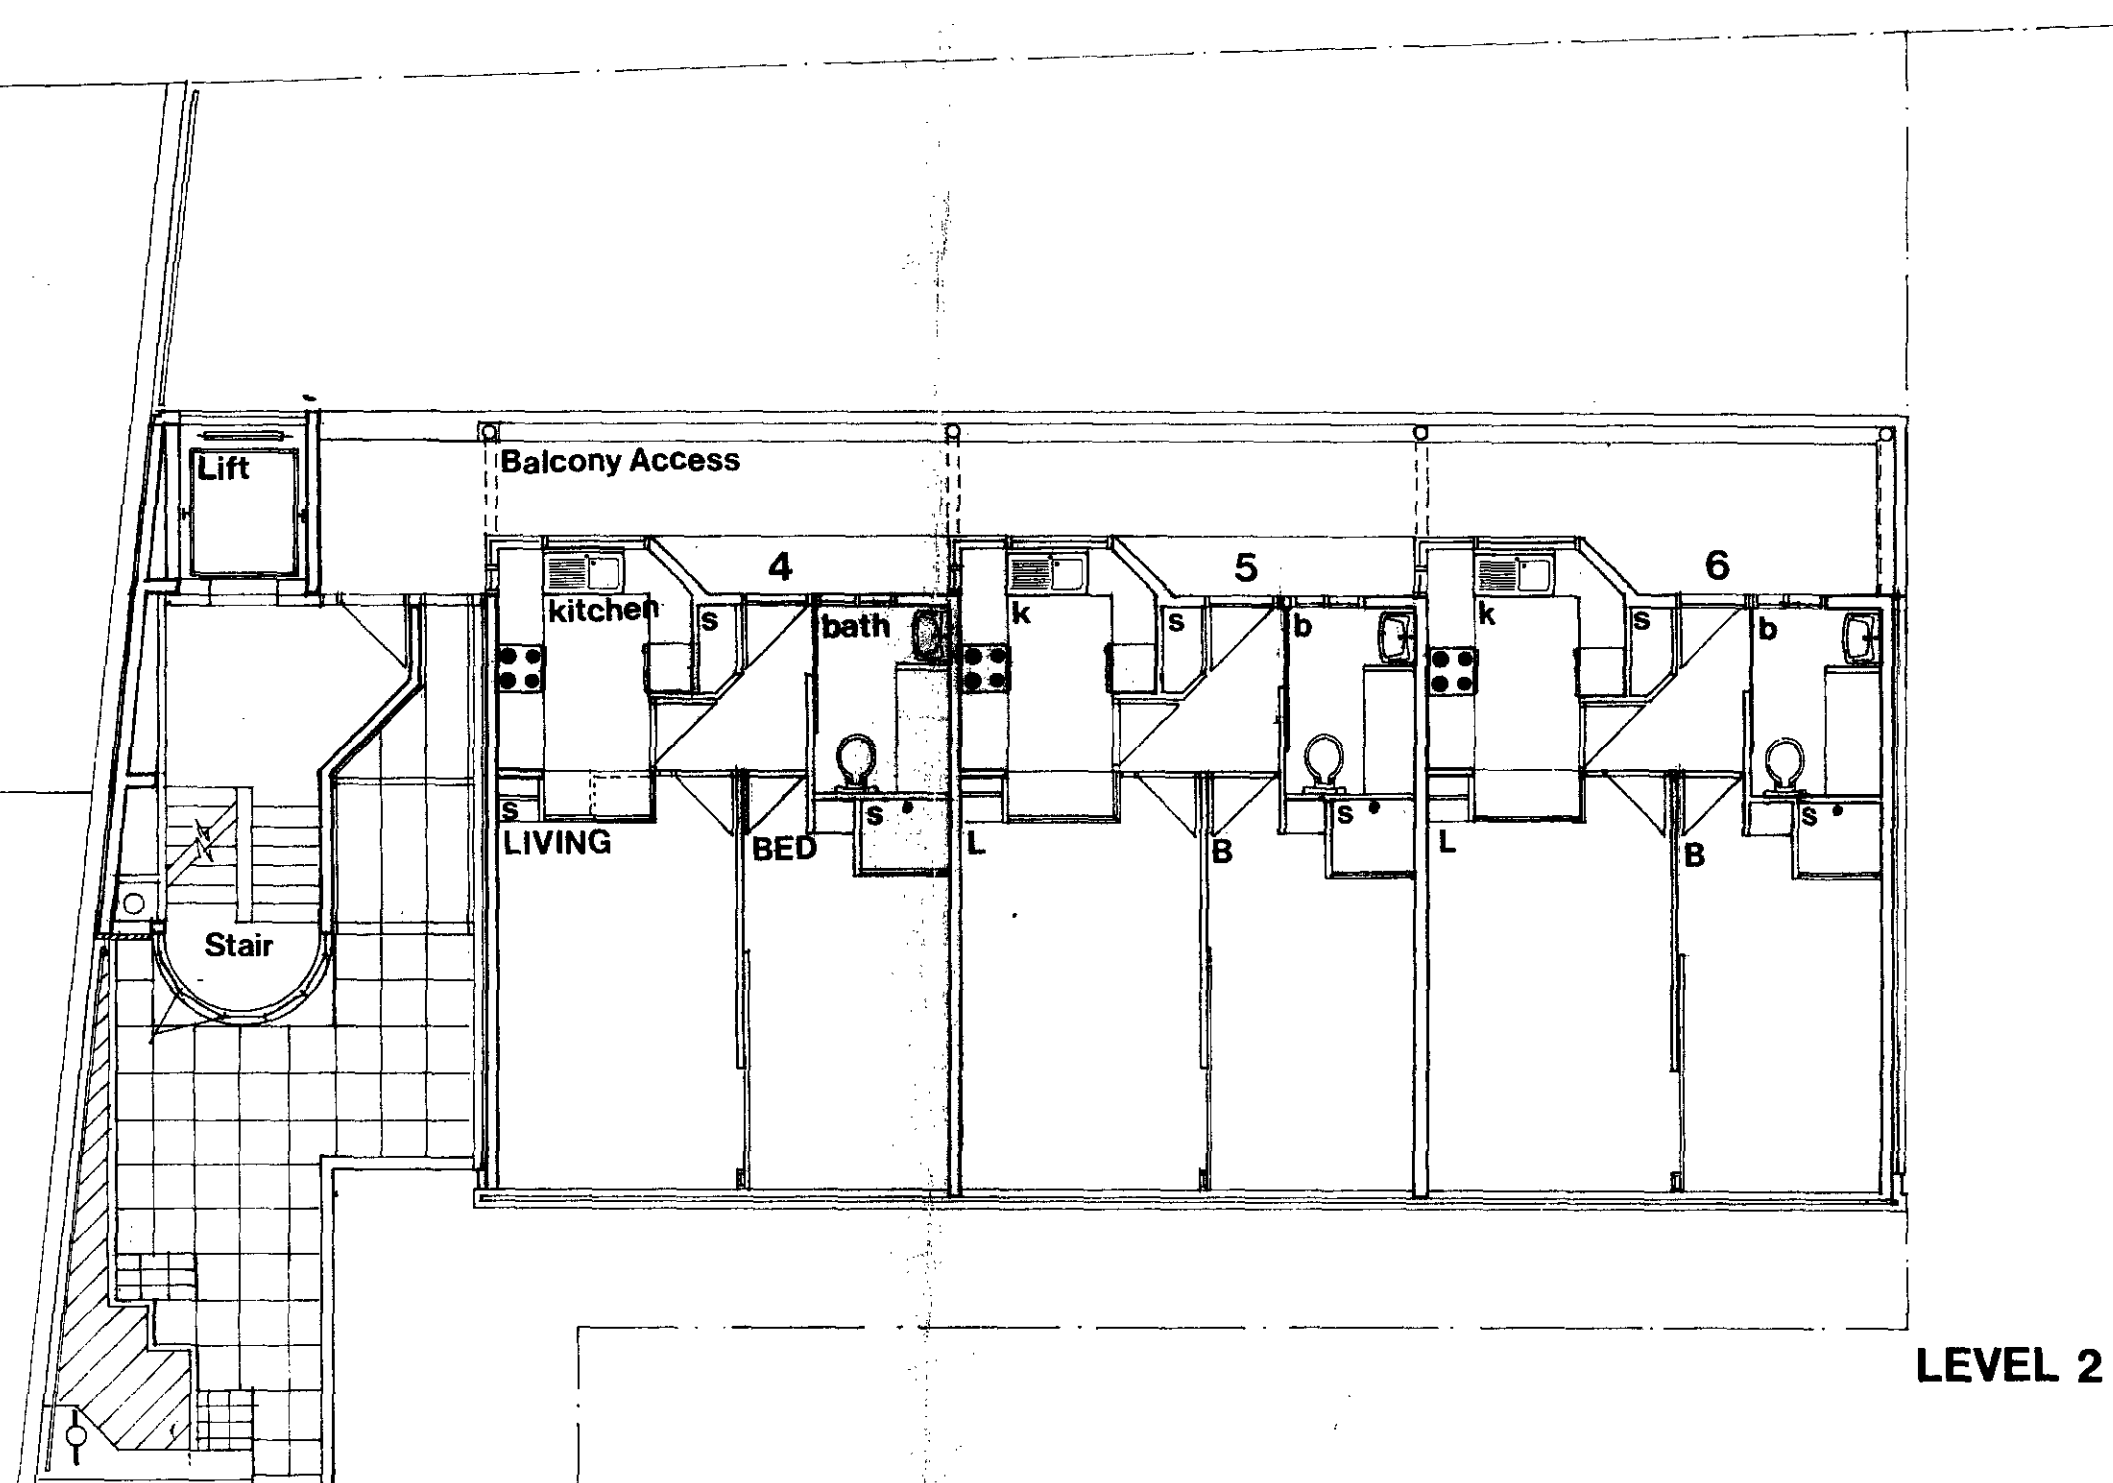
LONDON BOROUGH OF CAMDEN

Director of Architecture
Old Town Hall High Holborn WC1 7BG
Telephone 01-405 3411

ROOF PLAN

Scale	1.50 / 1.10	Date	Drawn	Checked
-------	-------------	------	-------	---------

Job no	20/8	B.
--------	------	----

[illegible][illegible]

BELMONT ST. HOUSING

Consultant

LONDON BOROUGH OF CAMDEN
A Rigby RS MA DipTP(London)RIBA
Director of Architecture
Old Town Hall High Holborn WC1 7BG
Telephone 01- 405 3411

PLANS & SECTION

Scale 1/10	Date 8/10	Drawn	Checked
Job no 5606	Bx 1		

CTP/H10 / 4 / B / 29202

042771 30