


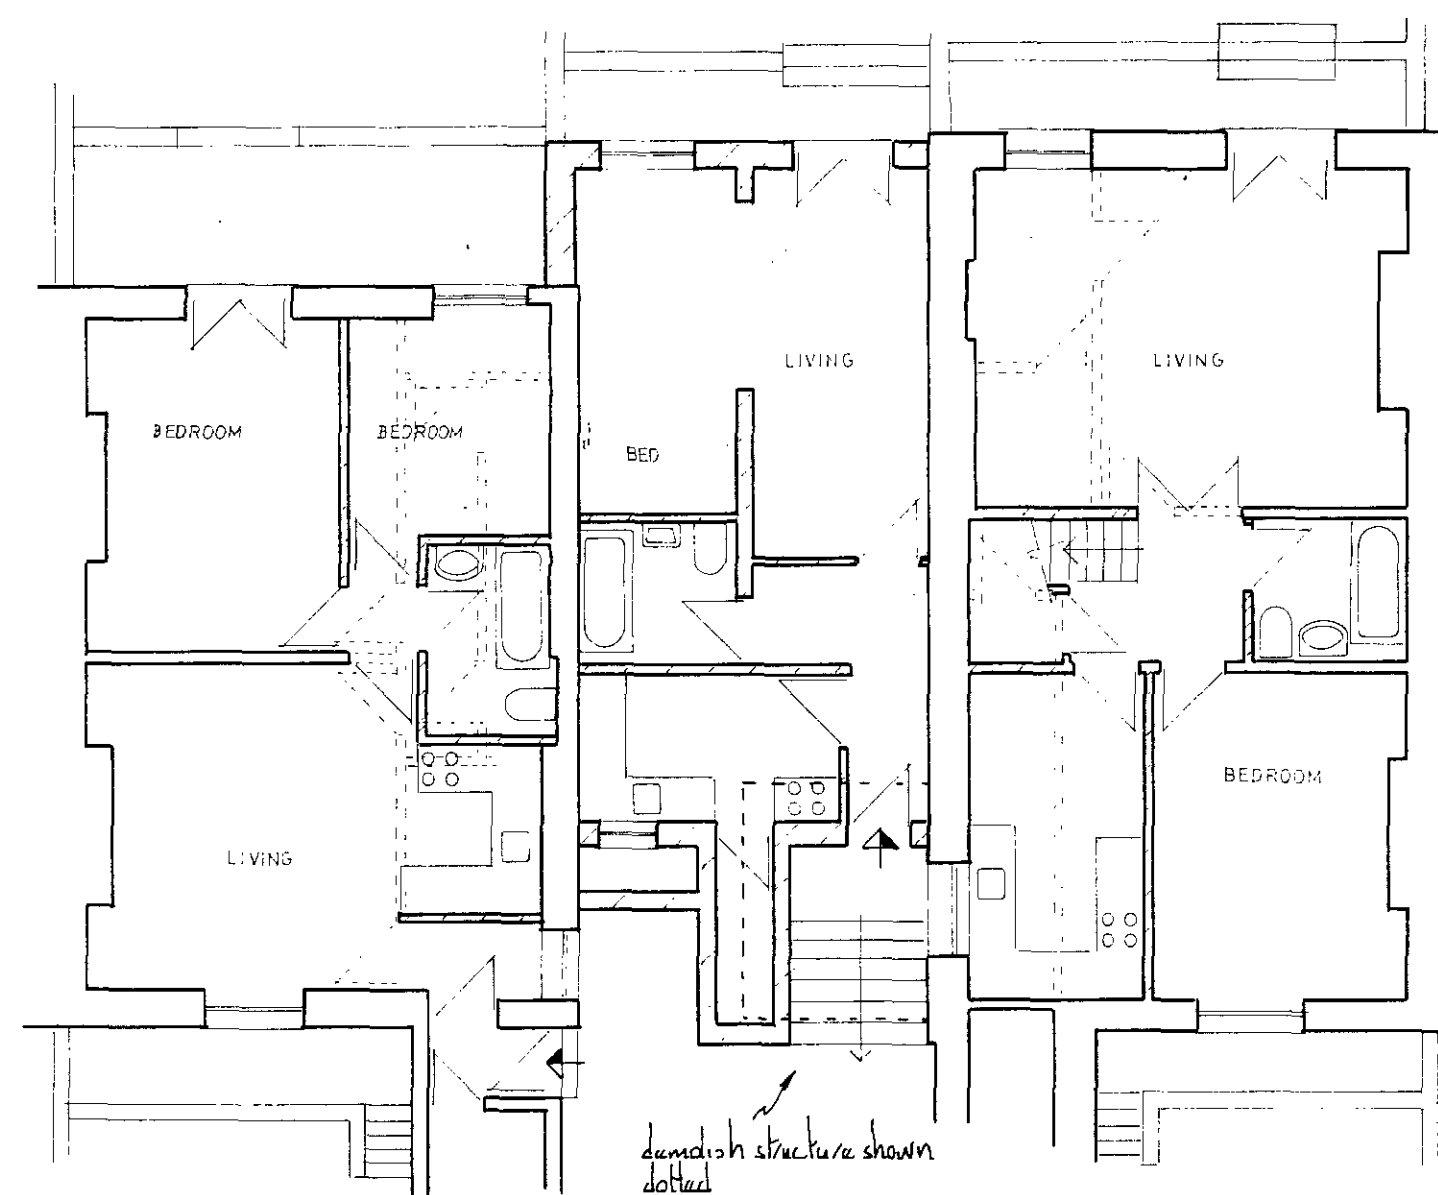


29

LINK

31

BASEMENT

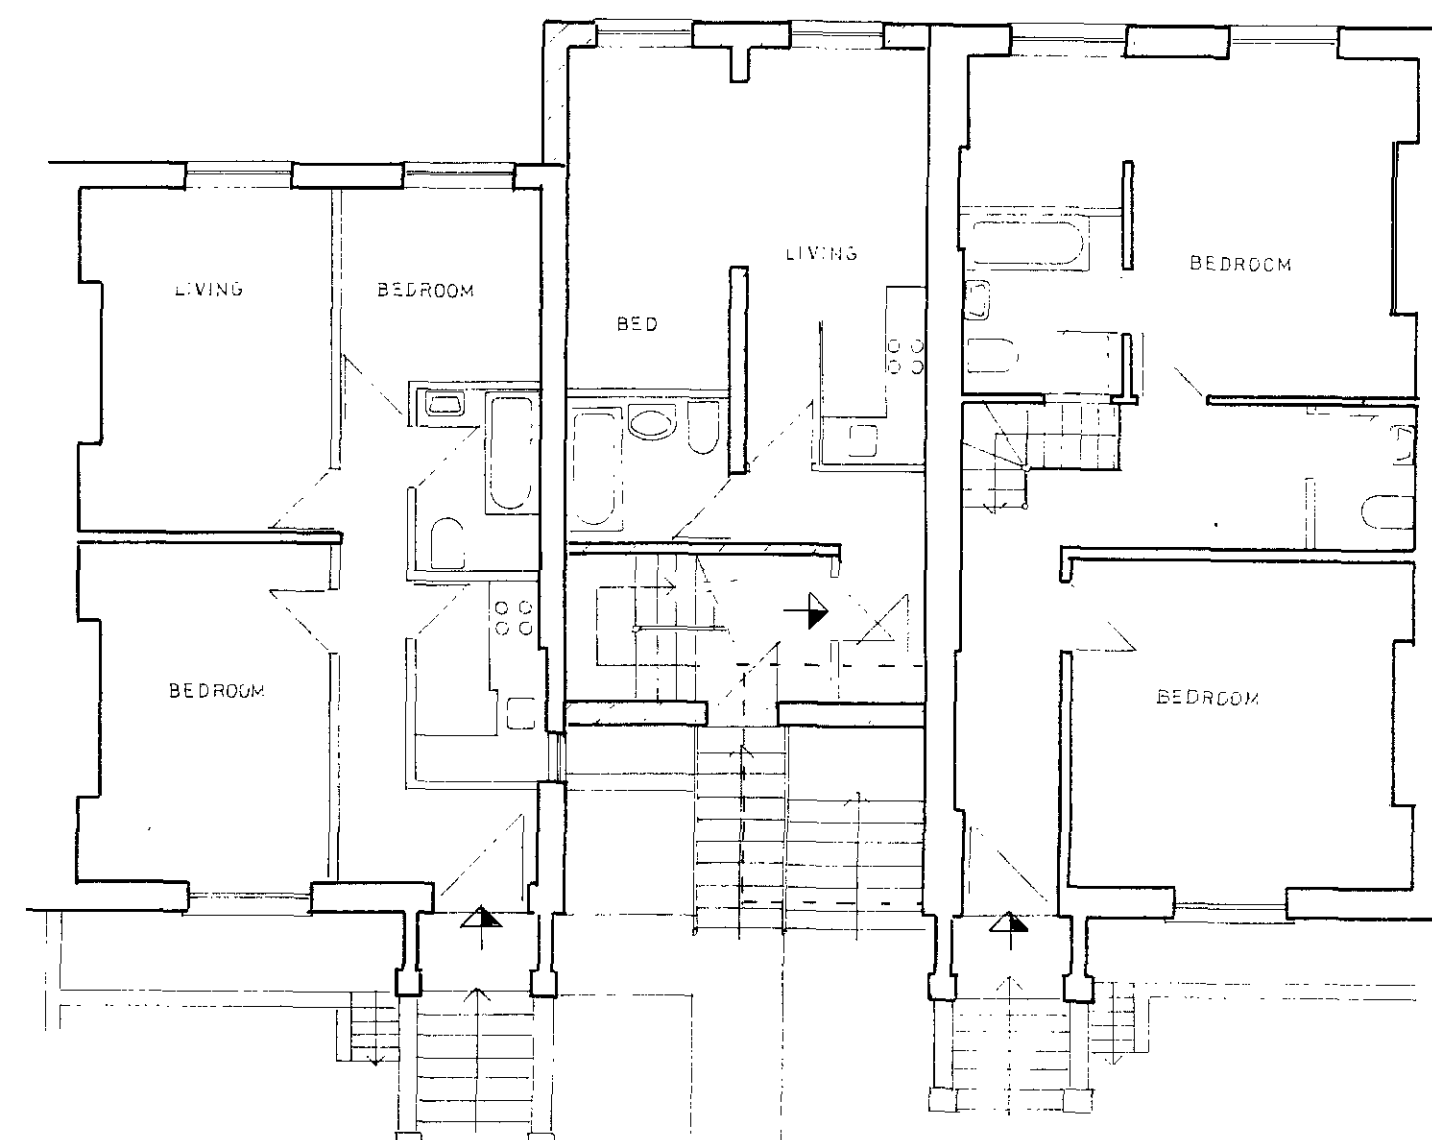


29

LINK

31

GROUND

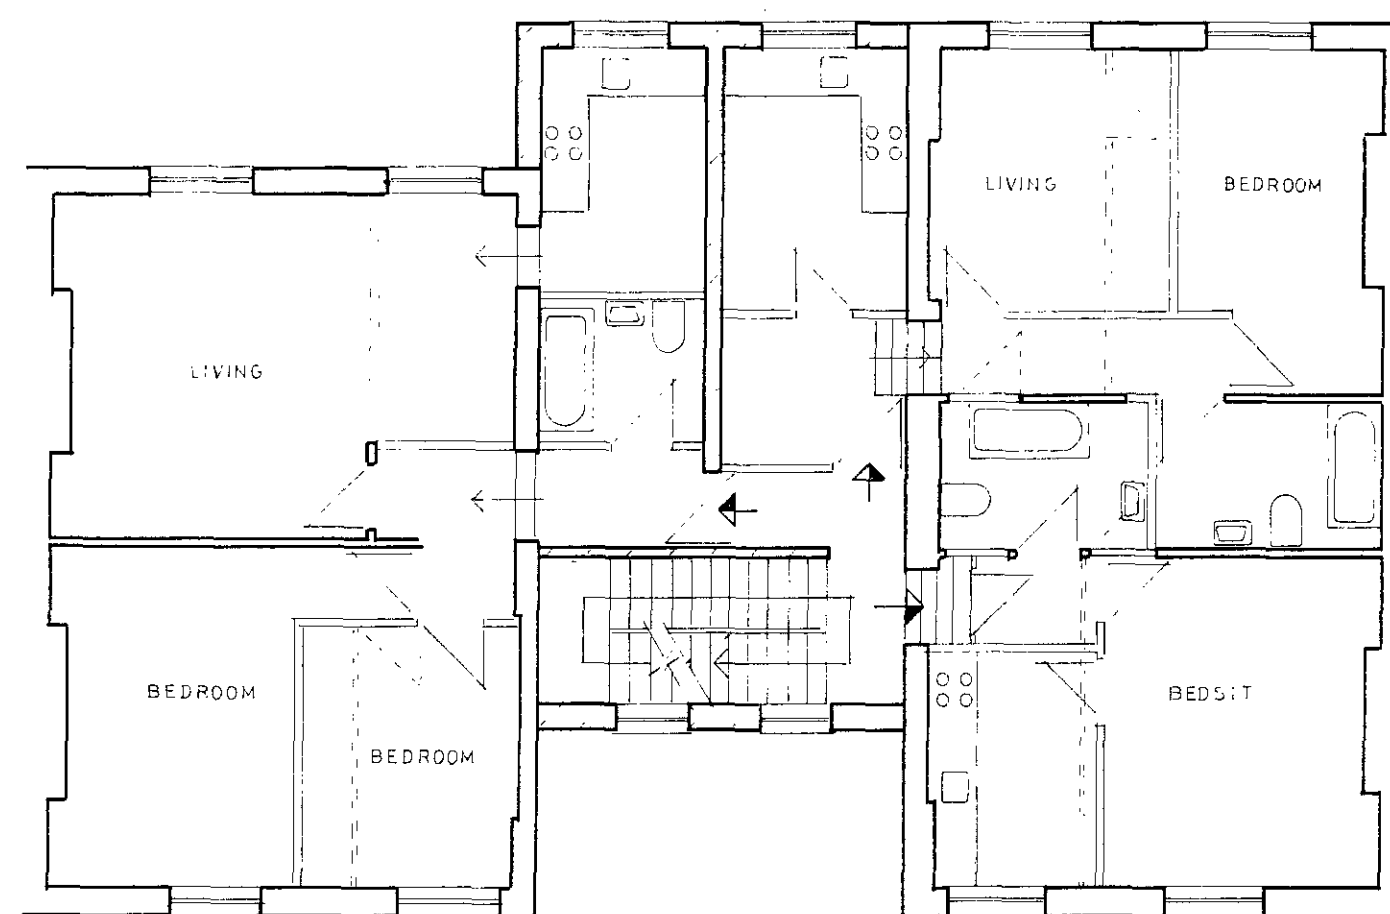


29

LINK

31

FIRST

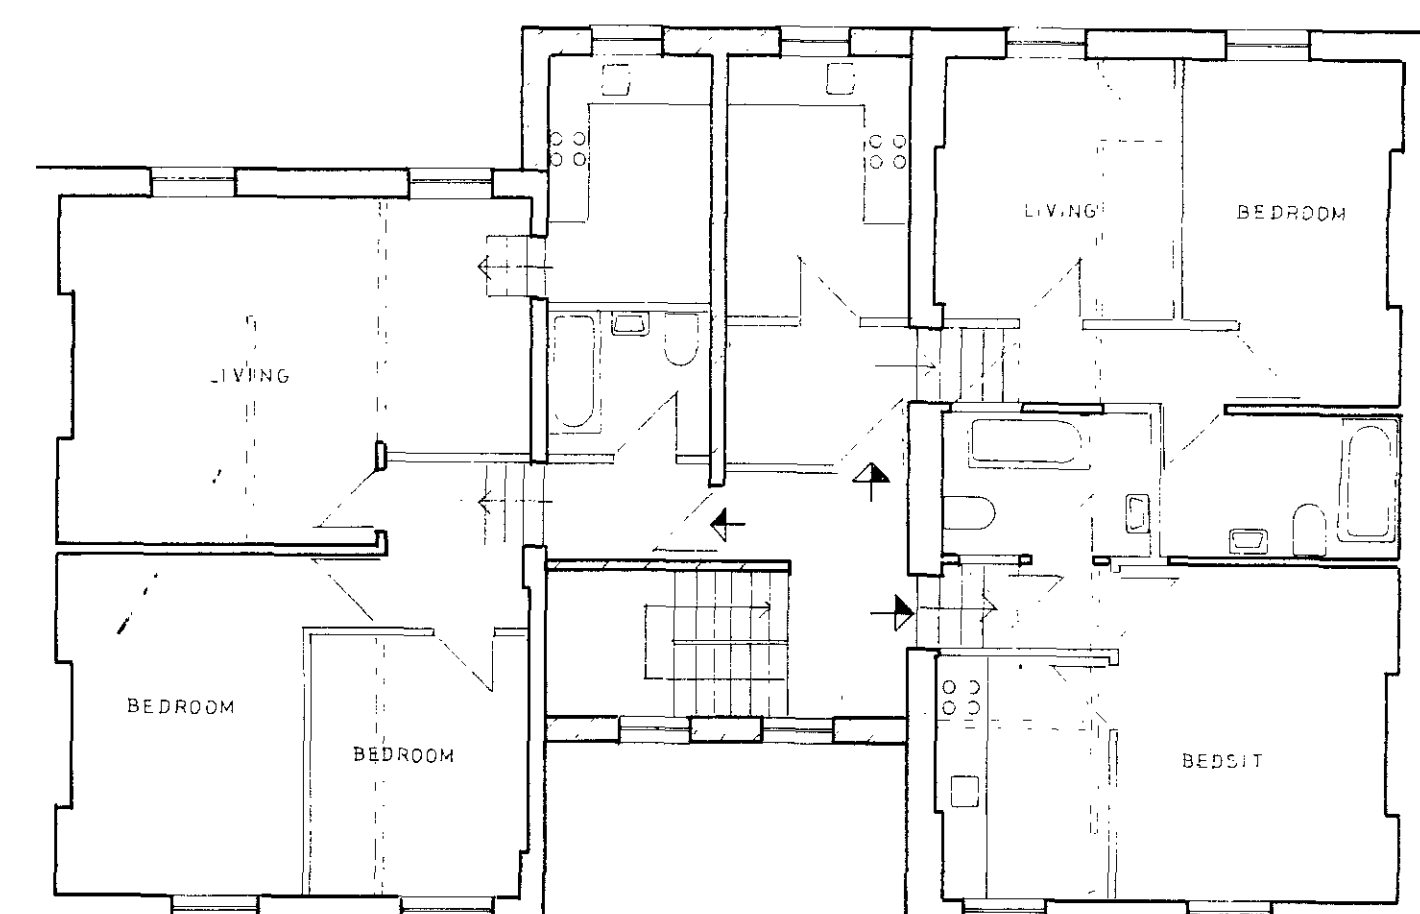


29

LINK

31

SECOND

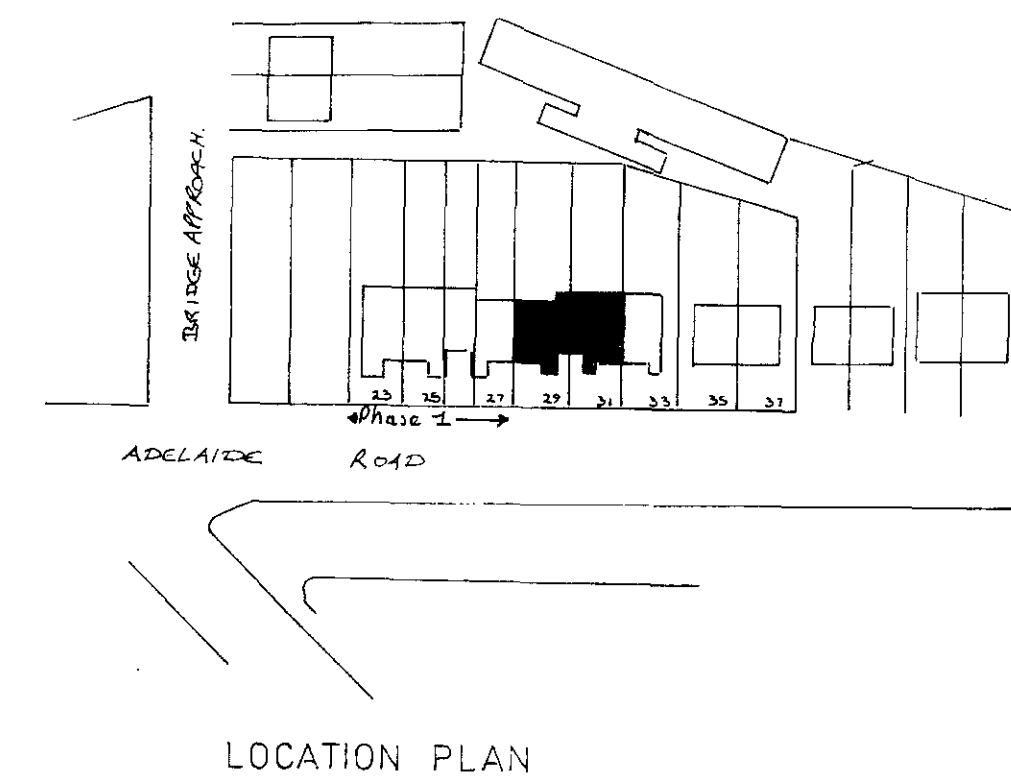

PHASE 2 MAJOR ALTERATION & IMPROVEMENT WORKS
ADELAIDE ROAD PROJECT
PROPOSED LAYOUT PLANS 29/31 ADELAIDE ROAD NW3
SCALE 1:100 approx DWG AR 3/1

ACCOMMODATION

1N° 3bm

4N° 2bf

2N° 1bf

4N° Bedsits

CTP/H9/10/G/35655

LONDON BOROUGH OF CAMDEN
TOWN AND COUNTRY PLANNING ACTS
03 MAY 1983
PLANS ~~NOT APPROVED~~ APPROVED
ON BEHALF OF THE COUNCIL

CASE COPY



29

FRONT ELEVATION



31

REAR ELEVATION

PROPOSED ELEVATIONS 29/31 ADELAIDE ROAD NW 3
SCALE 1:100 approx

CASE COPY.

LONDON BOROUGH OF CAMDEN
TOWN AND COUNTRY PLANNING ACTS

03 MAY 1989

PLANS ~~NOT~~ APPROVED
ON BEHALF OF THE COUNCIL


CTP/H9/10/9/35655.

LONDON BOROUGH OF CAMDEN
TOWN AND COUNTRY PLANNING ACTS
03 MAY 1983
PLANS ~~NOT APPROVED~~ APPROVED
ON BEHALF OF THE COUNCIL

CASE COPY.



FRONT ELEVATION

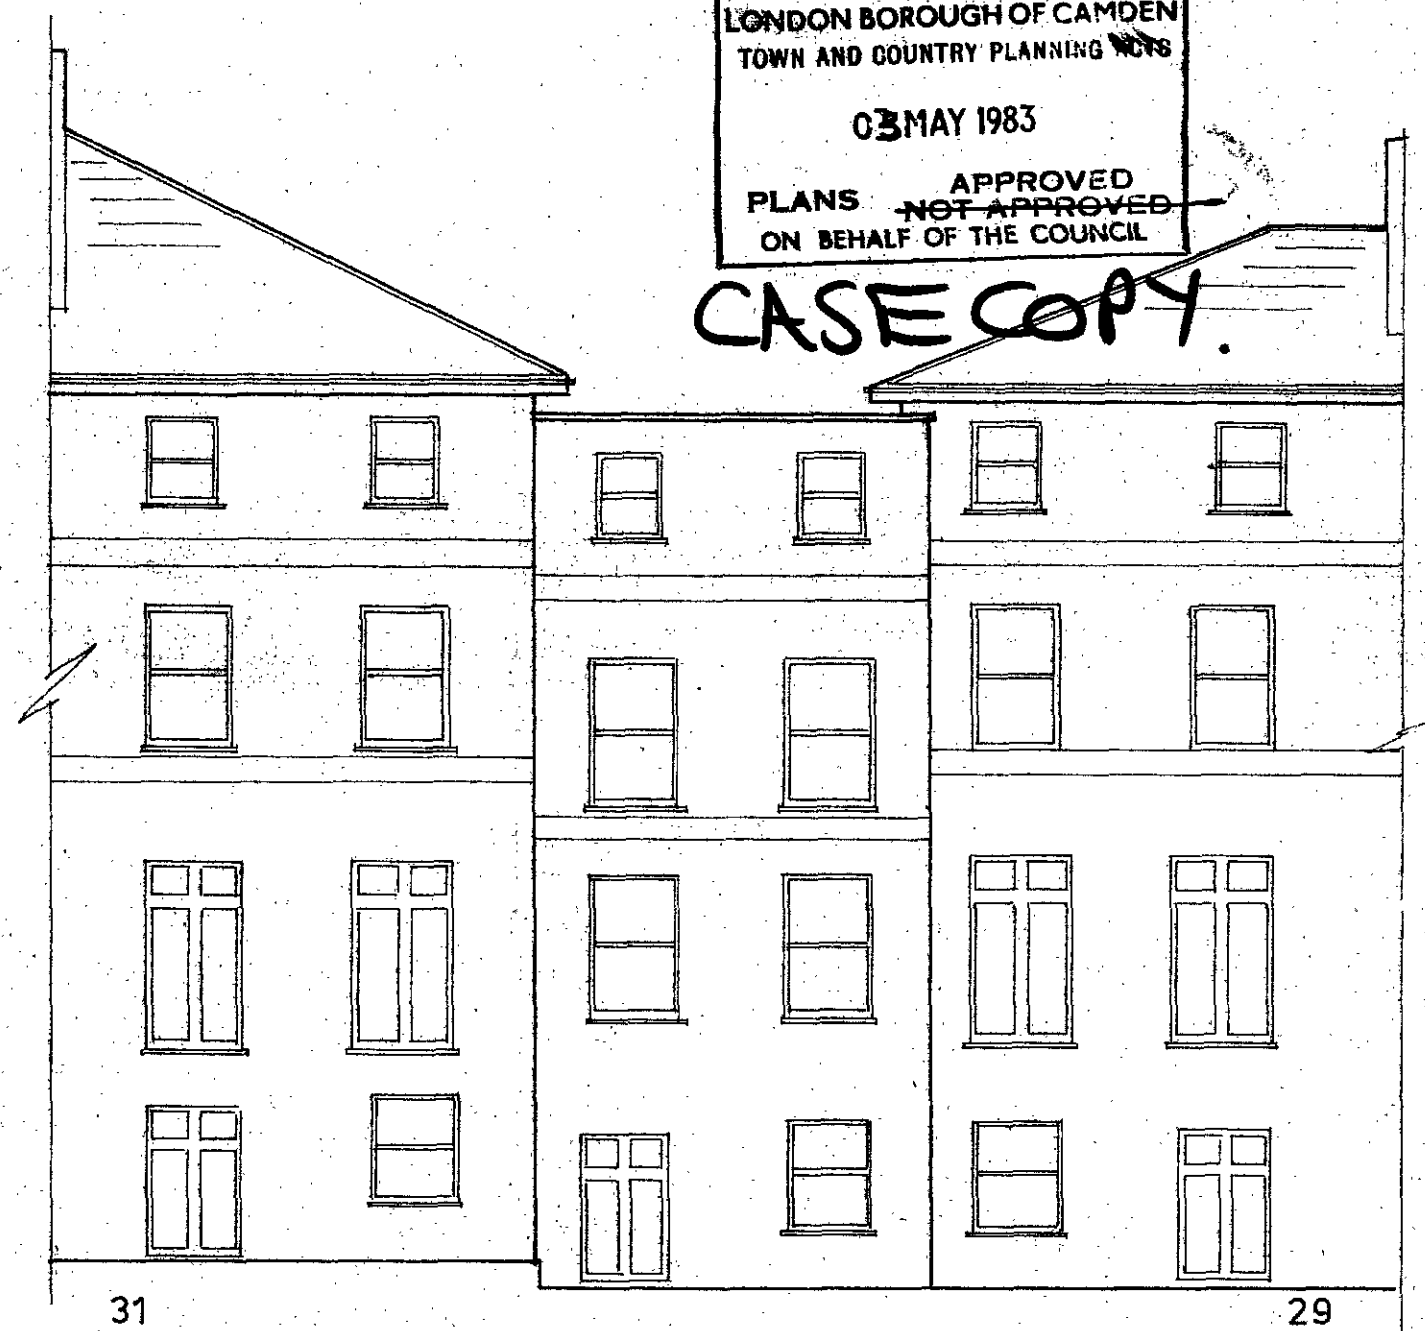

REAR ELEVATION

PROPOSED ELEVATIONS 29/31 ADELAIDE ROAD NW 3
SCALE 1:100 approx

CTP/H9/10/9/35655.



CASE COPY.

LONDON BOROUGH OF CAMDEN
TOWN AND COUNTRY PLANNING ACTS

03 MAY 1983

APPROVED
PLANS NOT APPROVED
33 ON BEHALF OF THE COUNCIL

PROPOSED ELEVATIONS AT 33-35 ADELAIDE ROAD NW3

SCALE 1:100 approx

CTP/H9/10/g/35709.