

LONDON BOROUGH OF CAMDEN
TOWN AND COUNTRY PLANNING ACTS
27 APR 1983
PLANS ~~NOT APPROVED~~ APPROVED
ON BEHALF OF THE COUNCIL

(R1)
CTP/H4/14/43/35726


Proposed Conversion of
36 Messina Avenue NW6

GROUND FLOOR PLAN
AS PROPOSED

Scale 1:50
Date March 1983

Lestrate Limited
29 Daniel Street
Bath BA2 6ND

Drawing Number Me 06A

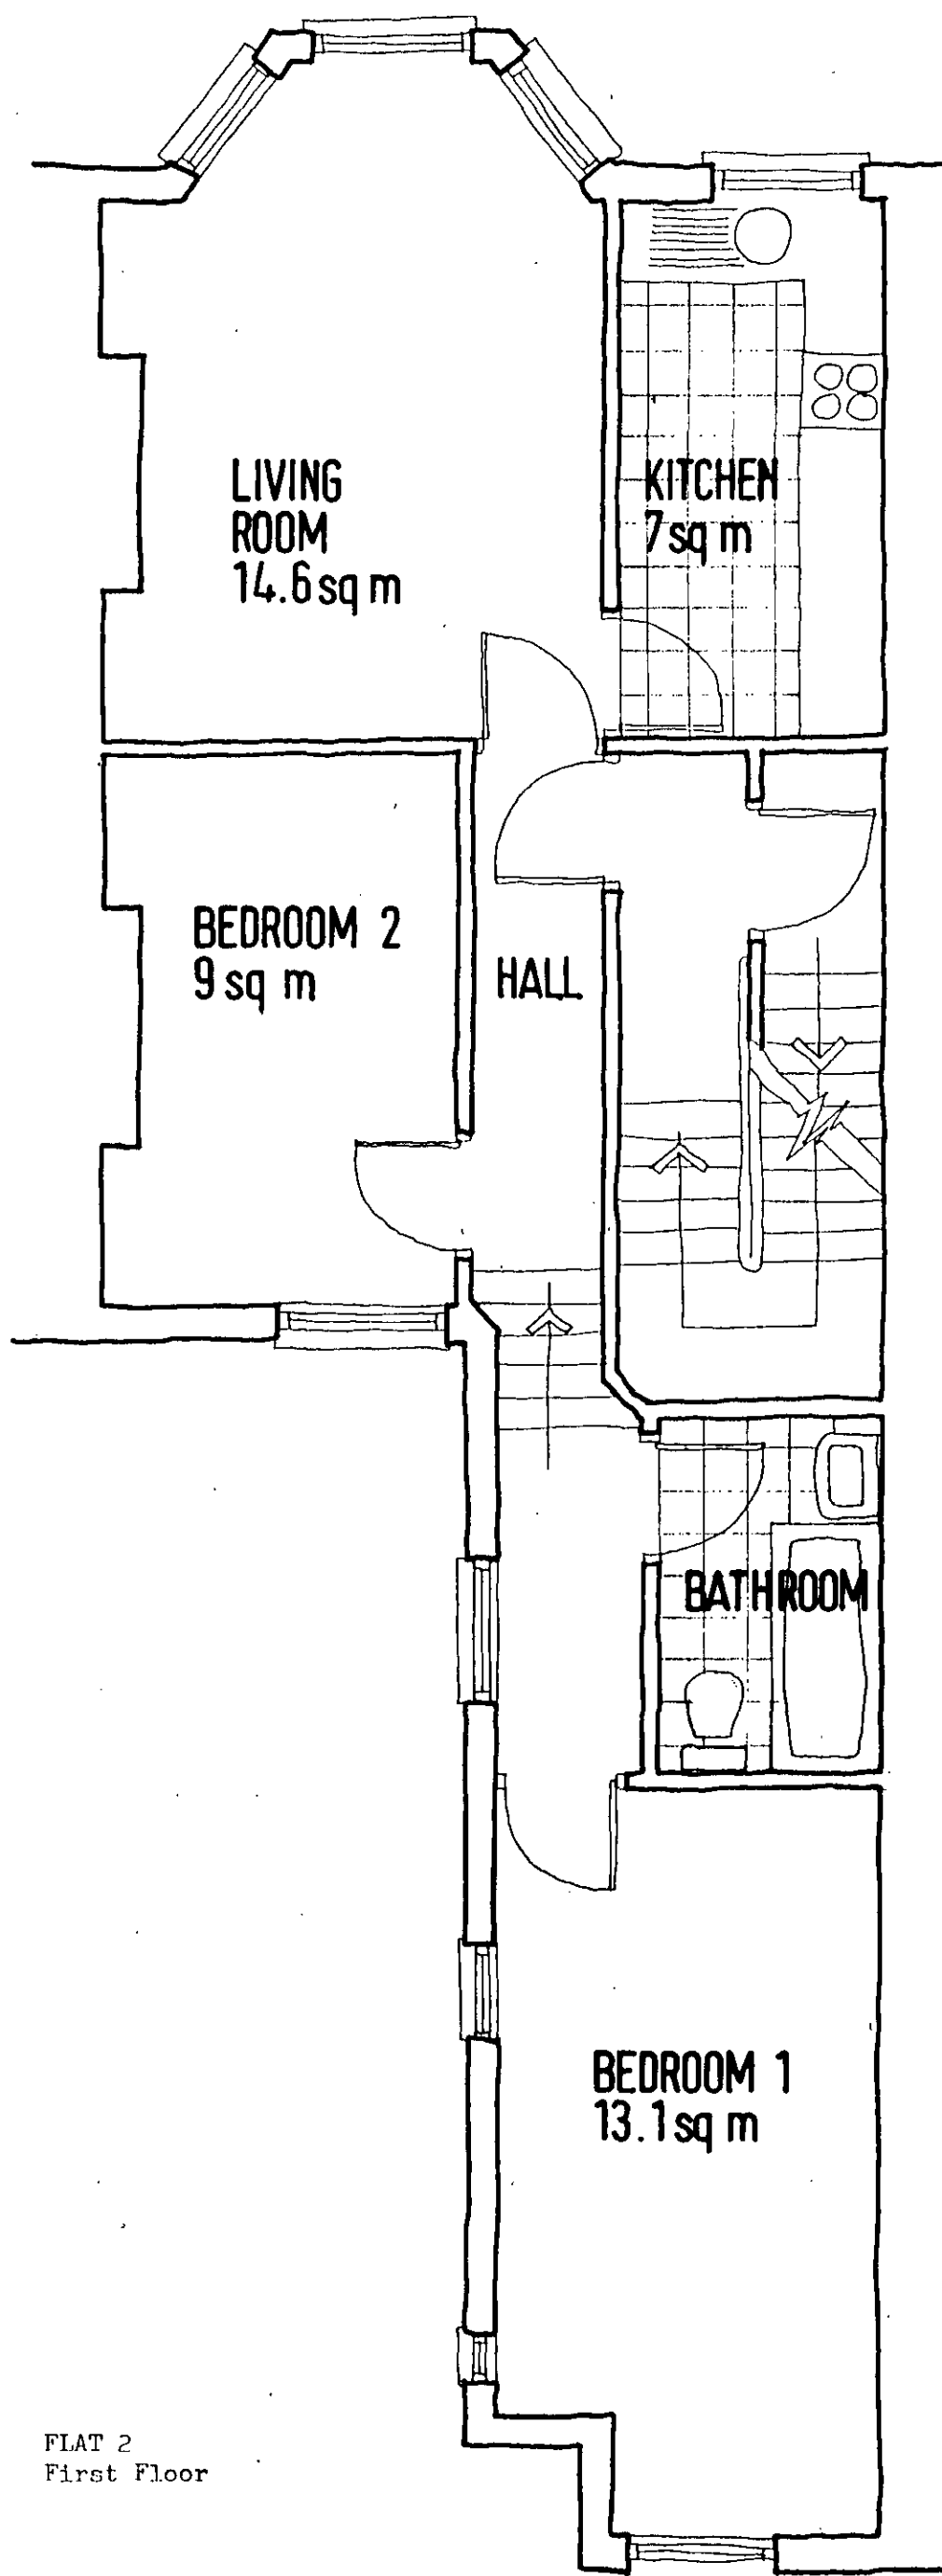

FLAT 2
First Floor

LONDON BOROUGH OF CAMDEN
TOWN AND COUNTRY PLANNING ACTS
27 APR 1983
PLANS ~~NOT APPROVED~~ APPROVED
ON BEHALF OF THE COUNCIL

(R1)
CTP/H4/14/43/35726


Proposed Conversion of
36 Messina Avenue NW6

FIRST FLOOR PLAN
AS PROPOSED

Scale 1:50
Date March 1983

Lestrate Limited
29 Daniel Street
Bath BA2 6ND

Drawing Number Me 07 A

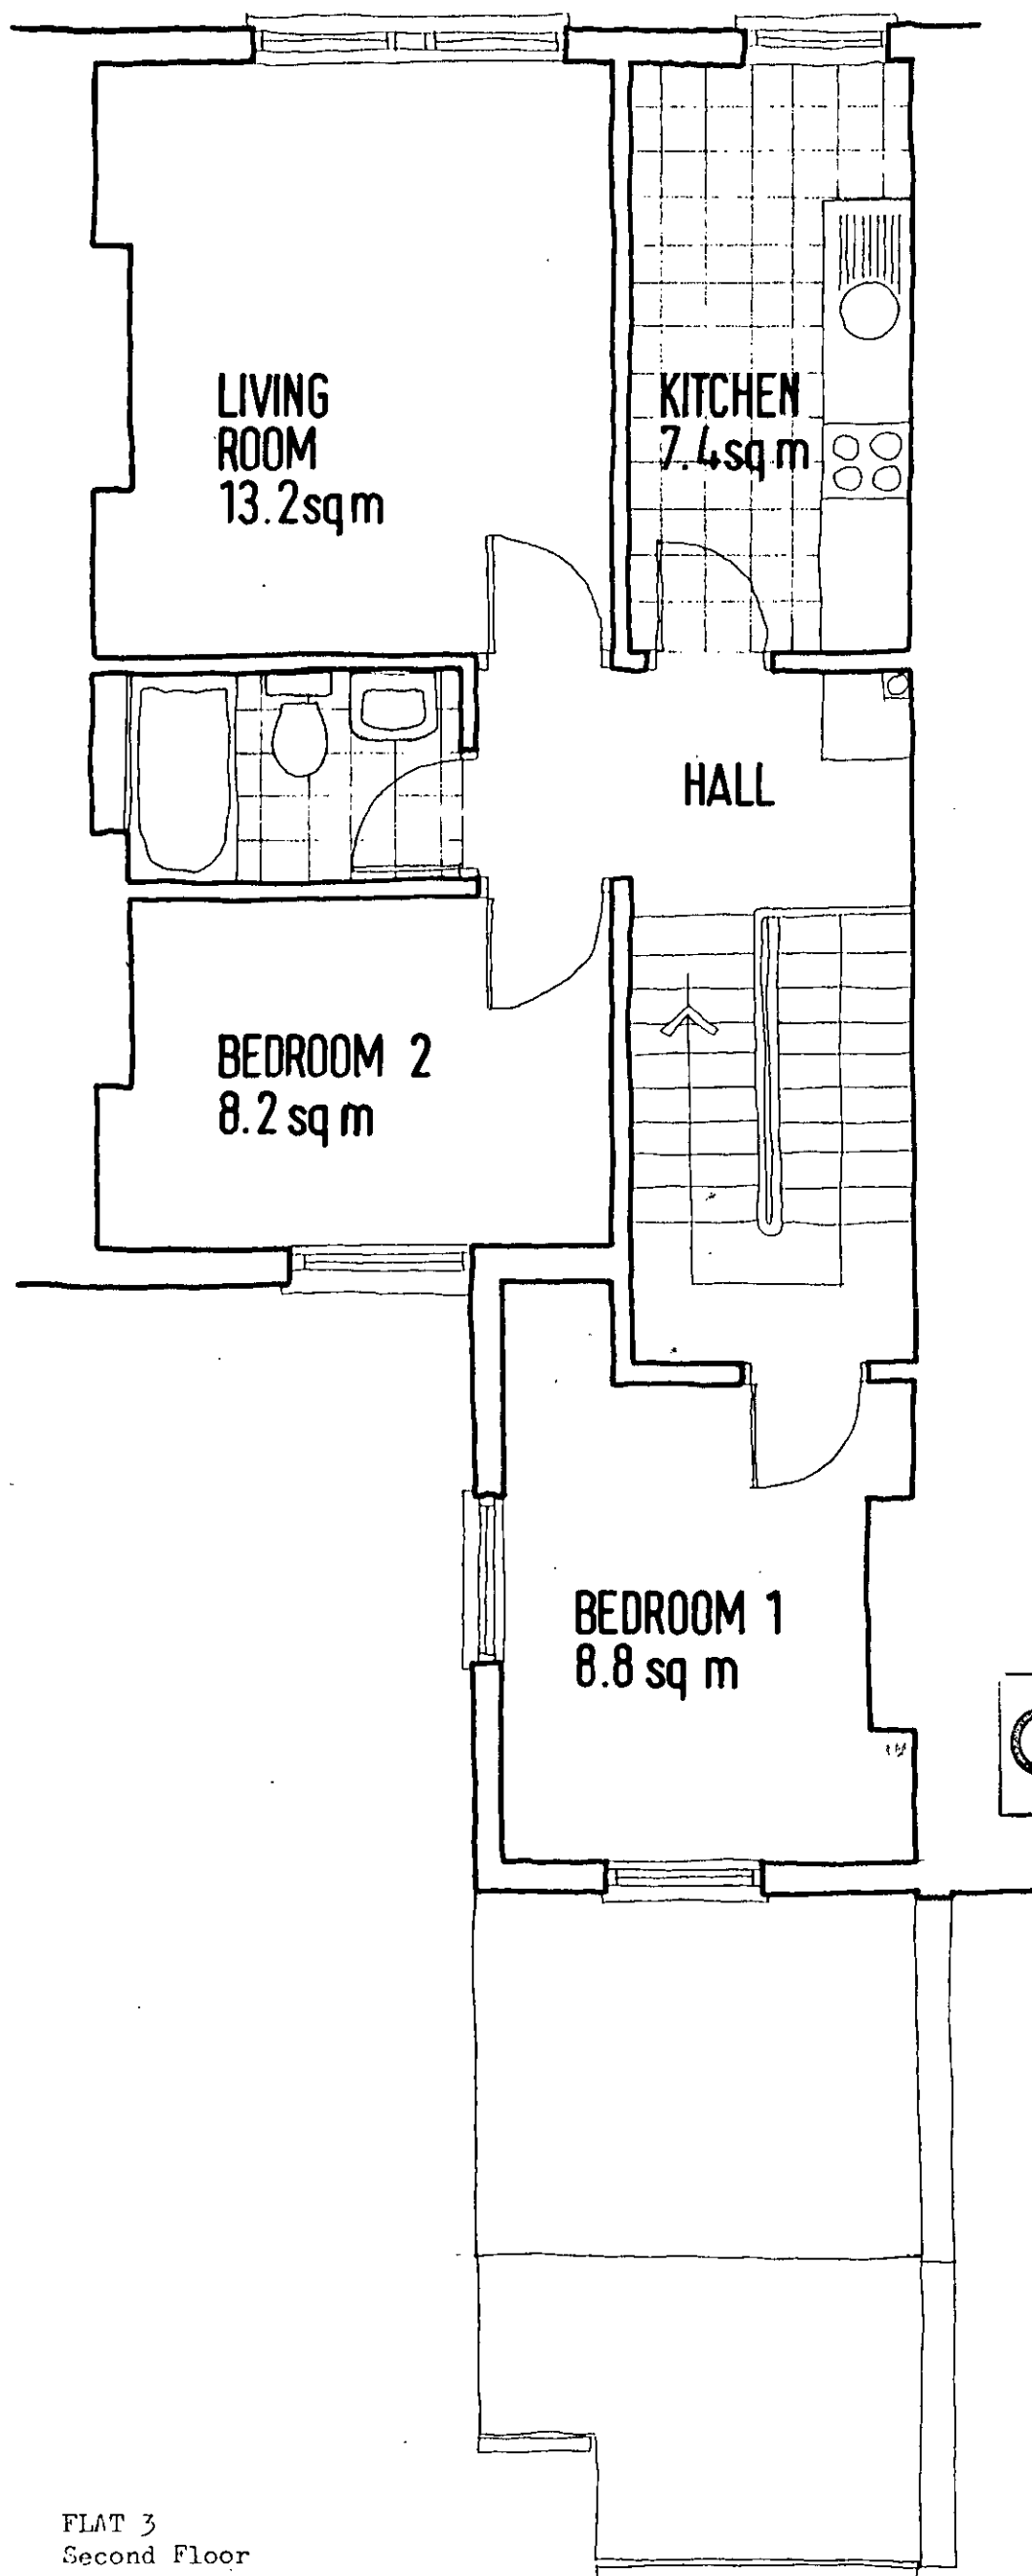

FLAT 3
Second Floor

LONDON BOROUGH OF CAMDEN
TOWN AND COUNTRY PLANNING ACTS
27 APR 1983
PLANS ~~NOT APPROVED~~ APPROVED
ON BEHALF OF THE COUNCIL

(R1)
CTP/H4/14/43/35726

Proposed Conversion of
36 Messina Avenue NW6

SECOND FLOOR PLAN
AS PROPOSED

Scale 1:50
Date March 1983

Lestrade Limited
29 Daniel Street
Bath BA2 6ND

Drawing Number Me 08 A