
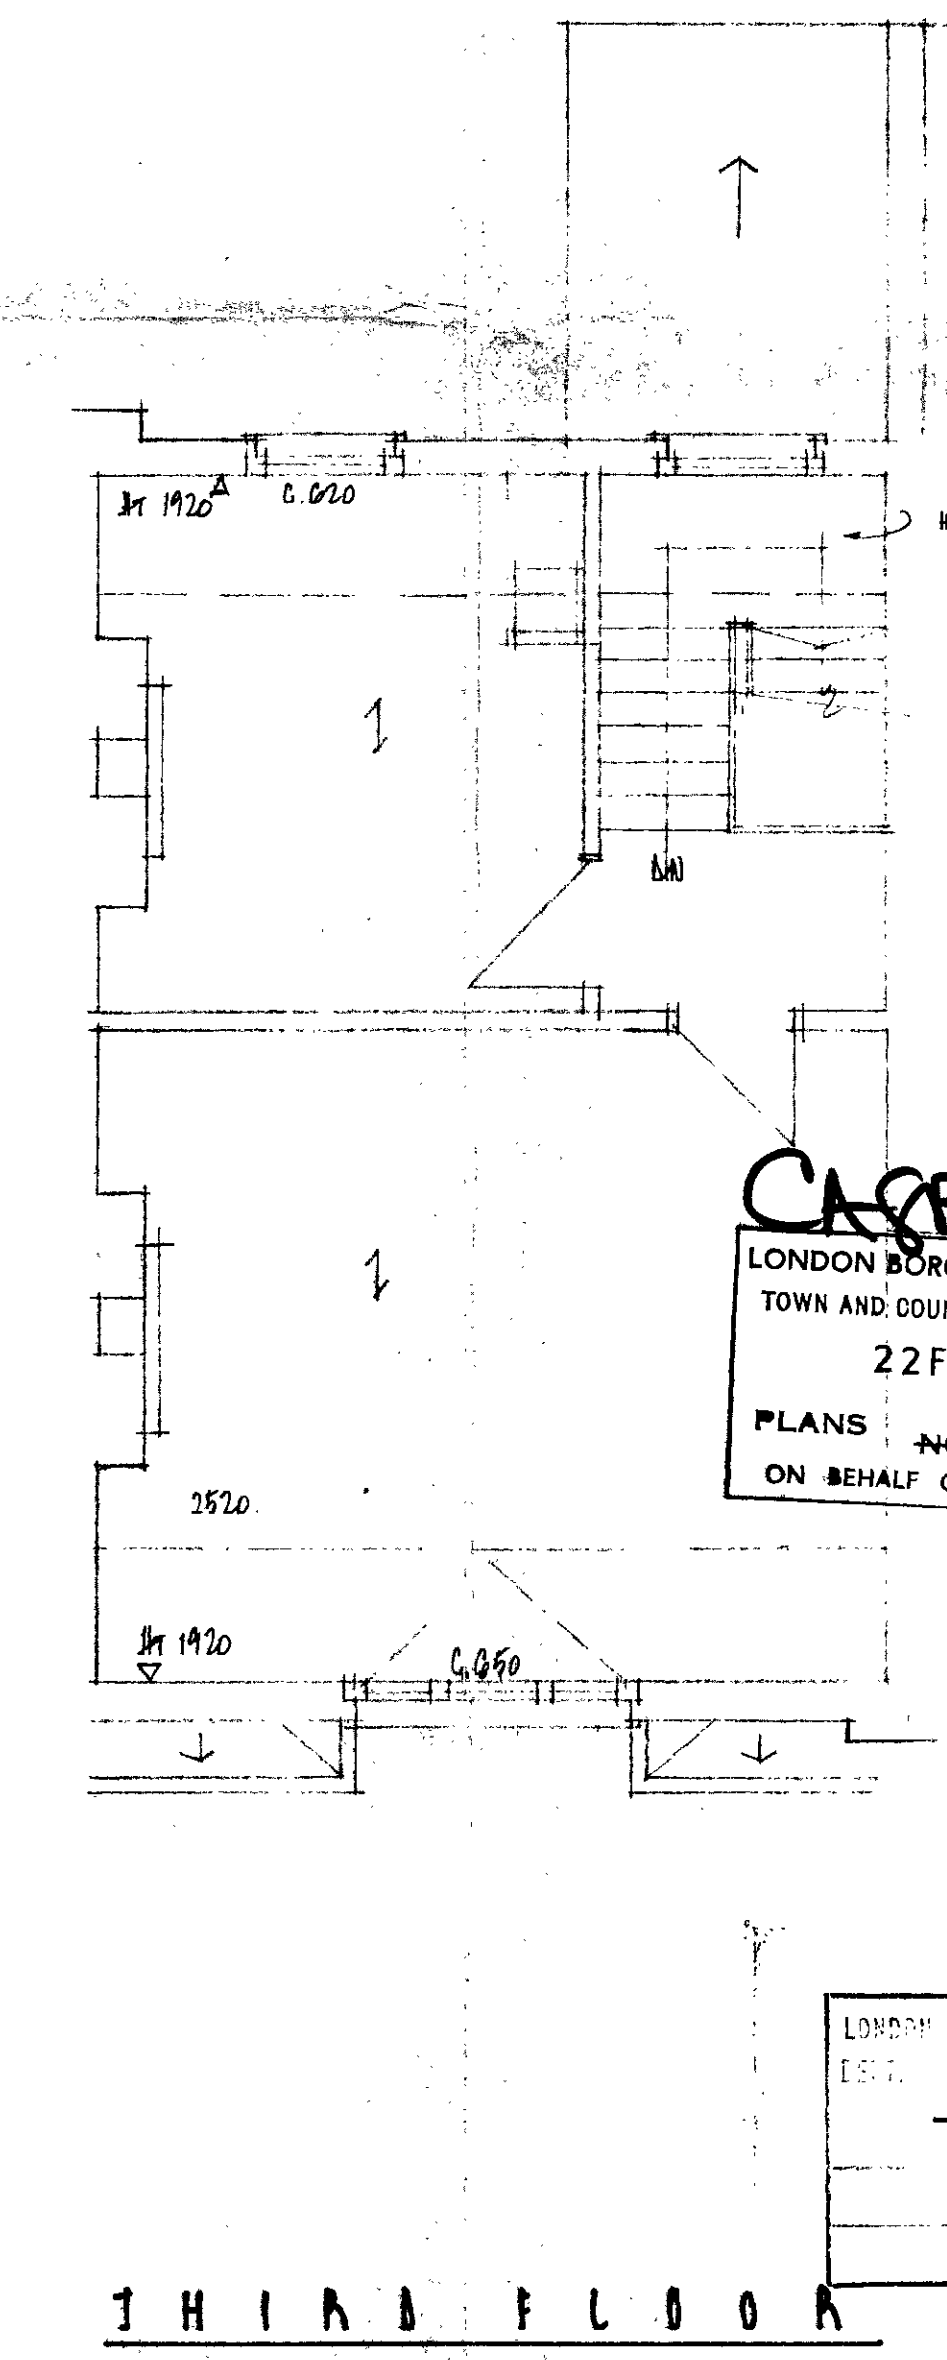
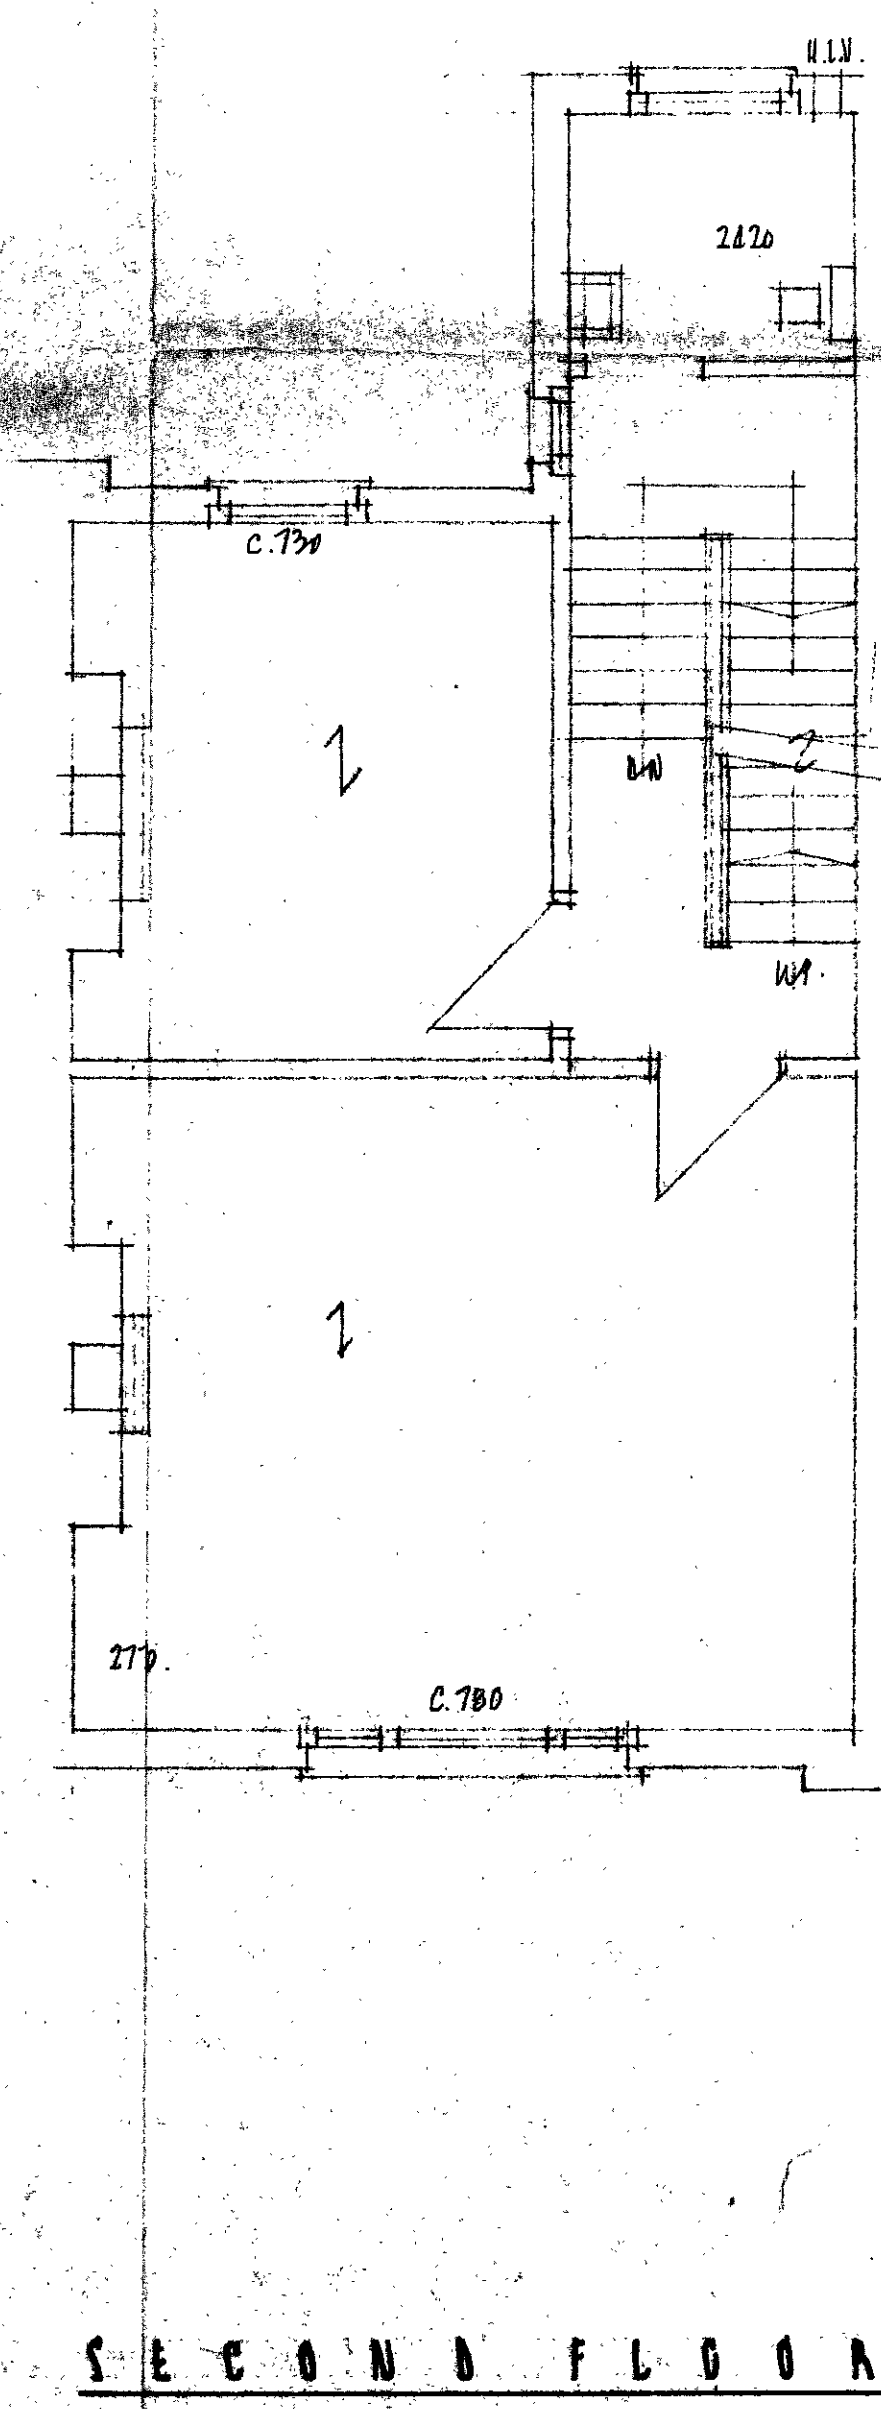
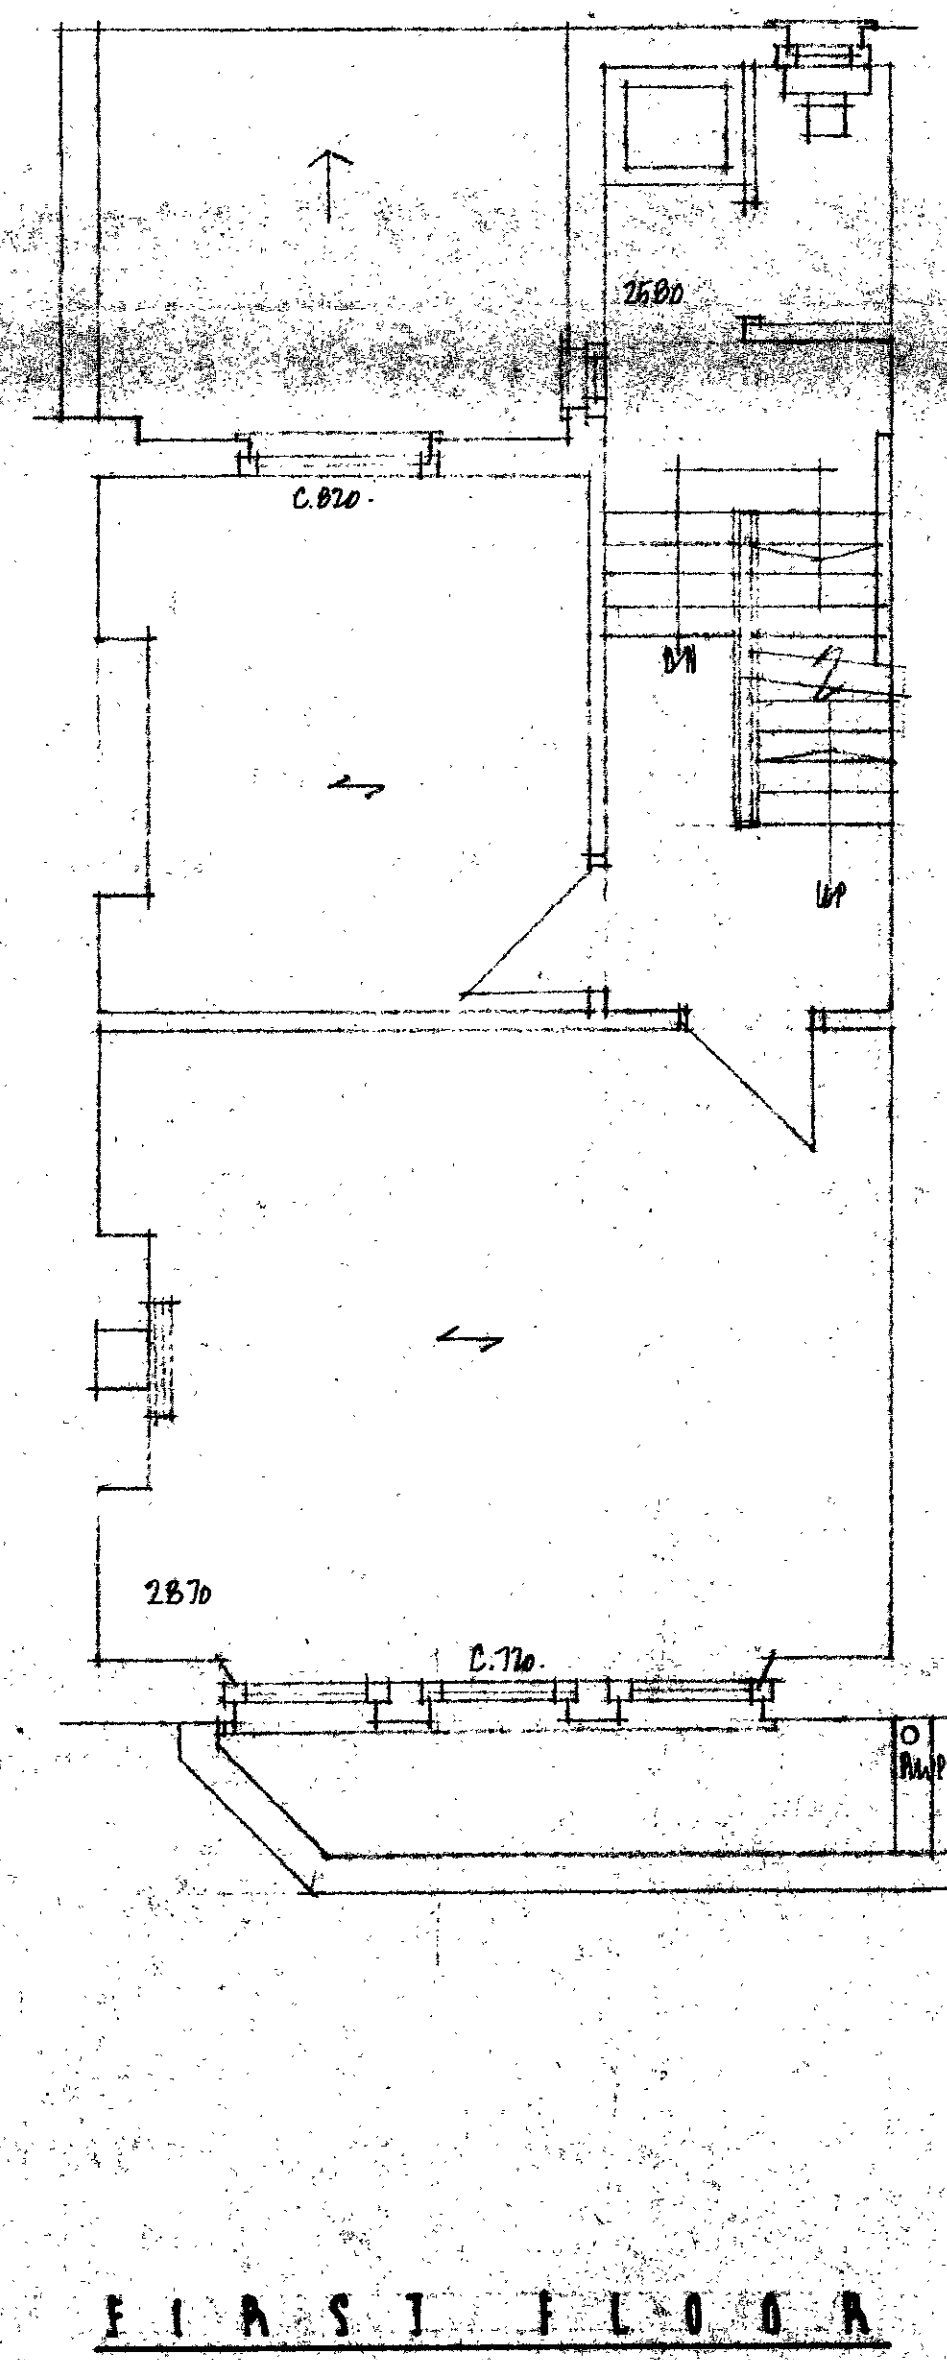


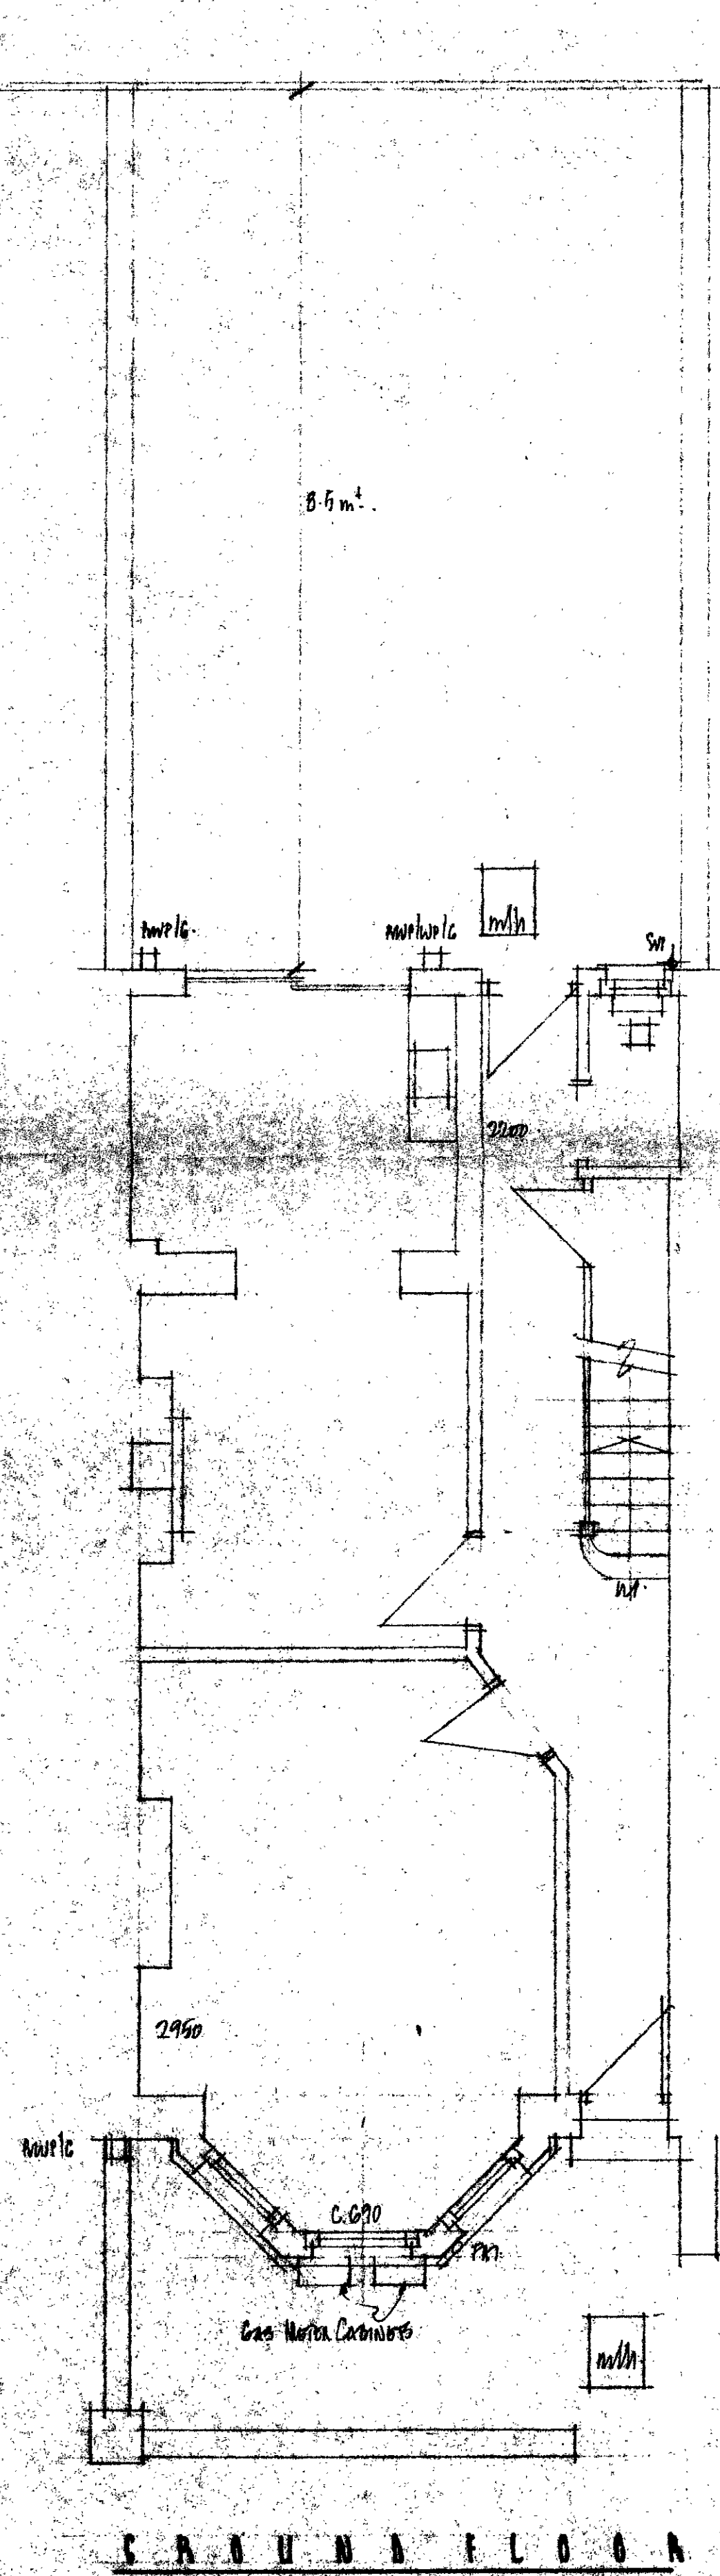

CASE COPY
 LONDON BOROUGH OF CAMDEN
 TOWN AND COUNTRY PLANNING ACTS
 22 FEB 1983
 PLANS APPROVED
 NOT APPROVED
 ON BEHALF OF THE COUNCIL

LONDON BOROUGH OF CAMDEN
 TOWN AND COUNTRY PLANNING ACTS
 - 6 DEC 1982

NOTES

1 IN THE EVENT OF ANY DISCREPANCY BETWEEN THIS DRAWING, THE SPECIFICATION OR BILLS OF QUANTITIES, THE MATTER IS TO BE REFERRED TO R. G. HUNTER AND PARTNERS BEFORE ANY WORK THEREON IS COMMENCED

REVISIONS

A	
B	
C	
D	
E	
F	
G	
H	
I	
J	
K	
L	
M	
N	
O	
P	
Q	

TO GASCONY AVE
 N.W.G.
 EXISTING LAYOUT.


L.B. OF CAMDEN.

date 23.8.82
 scale 1:50
 drawn B.R.J.
 checked

project number 5705 01

HUNTER + PARTNERS
 146-148 CROMWELL ROAD
 LONDON SW7 4EF
 01-373 5193

OT/H4/18/15/35395

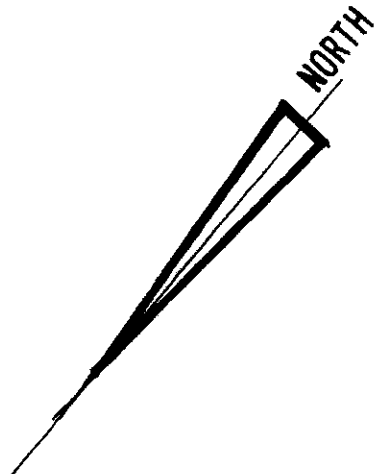

EXISTING MANHOLE.
REVIEW R.W.P. 11.75M PVC.
REVIEW W.P. 11.75M PVC TO
NEW 100MM PVC SWVP.
REVIEW R.W.P. 11.75M PVC.
INSTALL 225X150MM VENT
AT HIGH LEVEL.
REMOVE SINK UNIT.

VELT OVER HALL DOCTED
AT HIGH LEVEL TO EXISTING
WALL.
STUDWORK 11 FILL.
SEALED UPSTAIRS.

REMOVE FIRE SURROUND.
FILL OPENING AND VELT
FLOOR AT HIGH LEVEL.

STUDWORK 11 FILL.
NEW 100MM PVC SWVP.

STUDWORK 11 FILL.
FORM NEW TILDED STAIR
CASE AS SPECIFIED.

NEW 75X50MM STUDWORK
PARTITION.

REMOVE FIRE SURROUND.
FILL OPENING AND VELT
FLOOR AT LOW LEVEL.

FORM LOW LEVEL VENTILATED
GAS METER COPBOARD.

INSTALL 225X150MM VENT
AT HIGH LEVEL.
REVIEW R.W.P. 11.75M PVC.

FORM NEW DOOR
FLOOR AS SPECIFIED.

REMOVE OPENING AND
INSTALL NEW TILDED
WINDOW AS SPECIFIED.

REVIEW R.W.P. 11.75M PVC.

INSTALL 225X150MM VENT
AT HIGH LEVEL.
REMOVE W.C.

REMOVE COPBOARD.
REVIEW W.P. 11.75M PVC.

INSTALL 225X150MM VENT
AT HIGH LEVEL.
CONSULDER UNIT.

FORM NEW MANHOLE WITH
PIPE AND COVER AS SPECIFIED.

REMOVE FIRE SURROUND.
FILL OPENING AND VELT
FLOOR AT HIGH LEVEL.

FORM NEW 75X50MM STUD
WORK PARTITION LINED
WITH 11.75M PVC SWVP
AND SET.

CWST. 11.75M BULKHEAD OVER.

NEW 100MM PVC SWVP.

STUDWORK 11 FILL.

FORM NEW TILDED STAIR
CASE AS SPECIFIED.

REMOVE FIRE SURROUND.
FILL OPENING AND VELT
FLOOR AT LOW LEVEL.

ELECTRICAL MAIN TAKE
LEVEL FLOOR TO CLOSET.

INSTALL VELT TO TRANSCOME.

INSTALL 225X150MM VENT
AT HIGH LEVEL.
REVIEW R.W.P. 11.75M PVC.

EXISTING MANHOLE.

LINE OF DRAIN TO LOCAL
AUTHORITY SEWER.

INSTALL 225X150MM VENT
AT HIGH LEVEL.
FORM TILED LEDGE.

STUDWORK BOXING.
NEW 75X50MM STUDWORK
PARTITION.

REMOVE FIRE SURROUND.
FILL OPENING AND VELT
FLOOR AT HIGH LEVEL.
VELT AND TWIL FALS OVER
DOCTED THROUGH ROOF
SPACE.

STUDWORK 11 FILL.
NEW 100MM PVC SWVP.

CONSULDER UNIT.

REMOVE FIRE SURROUND.
FILL OPENING AND
INSTALL NEW GAS FIRED
BACK BOILER.

FORM LOW LEVEL VENTILATED
GAS METER COPBOARD.

INSTALL 225X150MM VENT
AT HIGH LEVEL.

REVIEW R.W.P. 11.75M PVC.

REVIEW R.W.P. 11.75M PVC.

REMOVE BACK ADDITION
TO EXISTING BACK BOILER
AND REWORK ALL AS SPECIFIED.

REVIEW W.P. 11.75M PVC.
INSTALL 225X150MM VENT
AT HIGH LEVEL.

INSTALL NEW TILDED WINDOW
AS SPECIFIED.

FORM TILED LEDGE.
VELT AND TWIL FALS OVER
DOCTED AT HIGH LEVEL
TO EXISTING WALL.

NEW 75X50MM STUDWORK
PARTITION.
REMOVE FIRE SURROUND.
FILL OPENING AND VELT
FLOOR AT HIGH LEVEL.

VELT OVER HALL DOCTED AT
HIGH LEVEL TO EXISTING
WALL.

FILL DOOR OPENING.
STUDWORK 11 FILL.

REMOVE PARTITION.
NEW 100MM PVC SWVP.

FILL DOOR OPENING.
FORM 11.75M COPBOARD
WITH SW SLATED SHELVES
AND HW CYLINDER FITTED
WITH 11.75M HEATER.

FORM NEW 75X50MM STUD
WORK PARTITION.

REMOVE FIRE SURROUND.
FILL OPENING AND
INSTALL NEW GAS FIRED
BACK BOILER.

FORM LOW LEVEL VENTILATED
GAS METER COPBOARD.

INSTALL 225X150MM VENT
AT HIGH LEVEL.
REVIEW R.W.P. 11.75M PVC.

FORM NEW FLAT ROOF ALL AS
SPECIFIED.

REVIEW W.P. 11.75M PVC.
INSTALL 225X150MM VENT AT
HIGH LEVEL.

REMOVE SINK UNIT.

VELT OVER STAIRS DOCTED
THROUGH ROOF SPACE.

FORM NEW 75X50MM ROOF
ACCESS LATCH.
FORM OPENING.

FORM 11.75M COPBOARD
WITH SW SLATED SHELVES
AND HW CYLINDER FITTED
WITH 11.75M HEATER.

REPOSITION DOOR OPENING.
CWST. 11.75M ROOF SPACE OVER.

THIRD FLOOR

REMOVE BACK ADDITION
TO EXISTING BACK BOILER
AND REWORK ALL AS SPECIFIED.

INSTALL 225X150MM VENT
AT HIGH LEVEL.
INSTALL NEW TILDED WINDOW
AS SPECIFIED.

VELT OVER HALL DOCTED
AT HIGH LEVEL TO EXISTING
WALL.

FORM NEW 75X50MM STUD
WORK PARTITION LINED
WITH 11.75M PVC SWVP
AND SET.

CWST. 11.75M BULKHEAD OVER.

NEW 100MM PVC SWVP.

STUDWORK 11 FILL.

FORM NEW TILDED STAIR
CASE AS SPECIFIED.

REMOVE FIRE SURROUND.
FILL OPENING AND VELT
FLOOR AT LOW LEVEL.

ELECTRICAL MAIN TAKE
LEVEL FLOOR TO CLOSET.

INSTALL VELT TO TRANSCOME.

INSTALL 225X150MM VENT
AT HIGH LEVEL.
REVIEW R.W.P. 11.75M PVC.

EXISTING MANHOLE.

LINE OF DRAIN TO LOCAL
AUTHORITY SEWER.

REMOVE BACK ADDITION
TO EXISTING BACK BOILER
AND REWORK ALL AS SPECIFIED.

REVIEW W.P. 11.75M PVC.
INSTALL 225X150MM VENT
AT HIGH LEVEL.

INSTALL NEW TILDED WINDOW
AS SPECIFIED.

FORM TILED LEDGE.
VELT AND TWIL FALS OVER
DOCTED AT HIGH LEVEL
TO EXISTING WALL.

NEW 75X50MM STUDWORK
PARTITION.
REMOVE FIRE SURROUND.
FILL OPENING AND VELT
FLOOR AT HIGH LEVEL.

VELT OVER HALL DOCTED AT
HIGH LEVEL TO EXISTING
WALL.

FILL DOOR OPENING.
STUDWORK 11 FILL.

REMOVE PARTITION.
NEW 100MM PVC SWVP.

FILL DOOR OPENING.
FORM 11.75M COPBOARD
WITH SW SLATED SHELVES
AND HW CYLINDER FITTED
WITH 11.75M HEATER.

FORM NEW 75X50MM STUD
WORK PARTITION.

REMOVE FIRE SURROUND.
FILL OPENING AND
INSTALL NEW GAS FIRED
BACK BOILER.

FORM LOW LEVEL VENTILATED
GAS METER COPBOARD.

INSTALL 225X150MM VENT
AT HIGH LEVEL.
REVIEW R.W.P. 11.75M PVC.

REMOVE BACK ADDITION
TO EXISTING BACK BOILER
AND REWORK ALL AS SPECIFIED.

INSTALL 225X150MM VENT
AT HIGH LEVEL.
INSTALL NEW TILDED WINDOW
AS SPECIFIED.

VELT OVER HALL DOCTED
AT HIGH LEVEL TO EXISTING
WALL.

FORM NEW 75X50MM STUD
WORK PARTITION LINED
WITH 11.75M PVC SWVP
AND SET.

CWST. 11.75M BULKHEAD OVER.

NEW 100MM PVC SWVP.

STUDWORK 11 FILL.

FORM NEW TILDED STAIR
CASE AS SPECIFIED.

REMOVE FIRE SURROUND.
FILL OPENING AND VELT
FLOOR AT LOW LEVEL.

ELECTRICAL MAIN TAKE
LEVEL FLOOR TO CLOSET.

INSTALL VELT TO TRANSCOME.

INSTALL 225X150MM VENT
AT HIGH LEVEL.
REVIEW R.W.P. 11.75M PVC.

EXISTING MANHOLE.

LINE OF DRAIN TO LOCAL
AUTHORITY SEWER.

FIRST FLOOR

GROUND FLOOR

SECOND FLOOR


CTP/H4/18/15/35395.

CARE COPY


LONDON BOROUGH OF CAMDEN
TOWN AND COUNTRY PLANNING ACTS
22 FEB 1983
PLANS APPROVED
NOT APPROVED
ON BEHALF OF THE COUNCIL

project 10 GASCONY AVENUE, N.W.6.
for LONDON BOROUGH OF CAMDEN.
Hunter+Partners


All dimensions to be checked on site. Any discrepancy between this drawing and other information is to be referred to the Partnership. project: drawing: revision:
98 Enfielders Gardens London SW7 1AJ
146-148 Cromwell Road London SW7 4EP
date: 2.8.92 scale: 1:50
drawn: A.G.
checked: J.H.
The drawing is copyright
5705 09

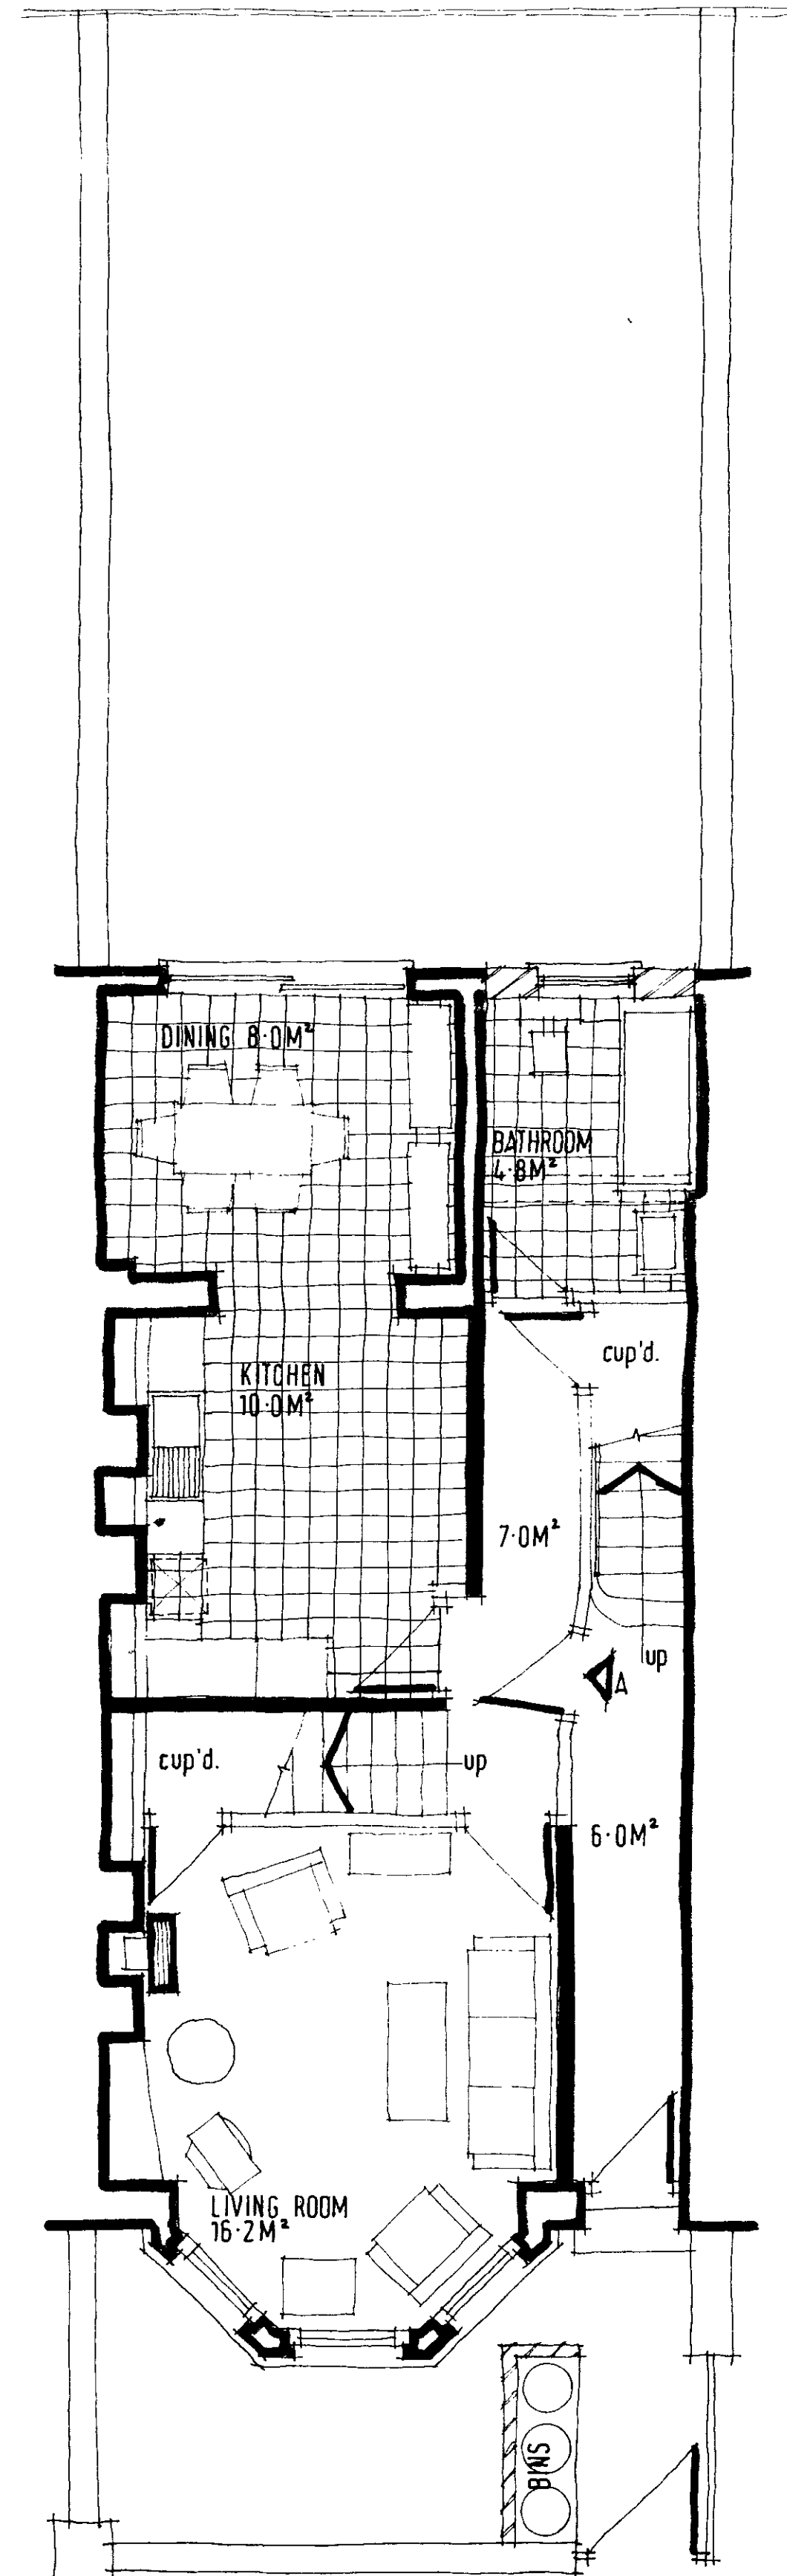


GROUND FLOOR

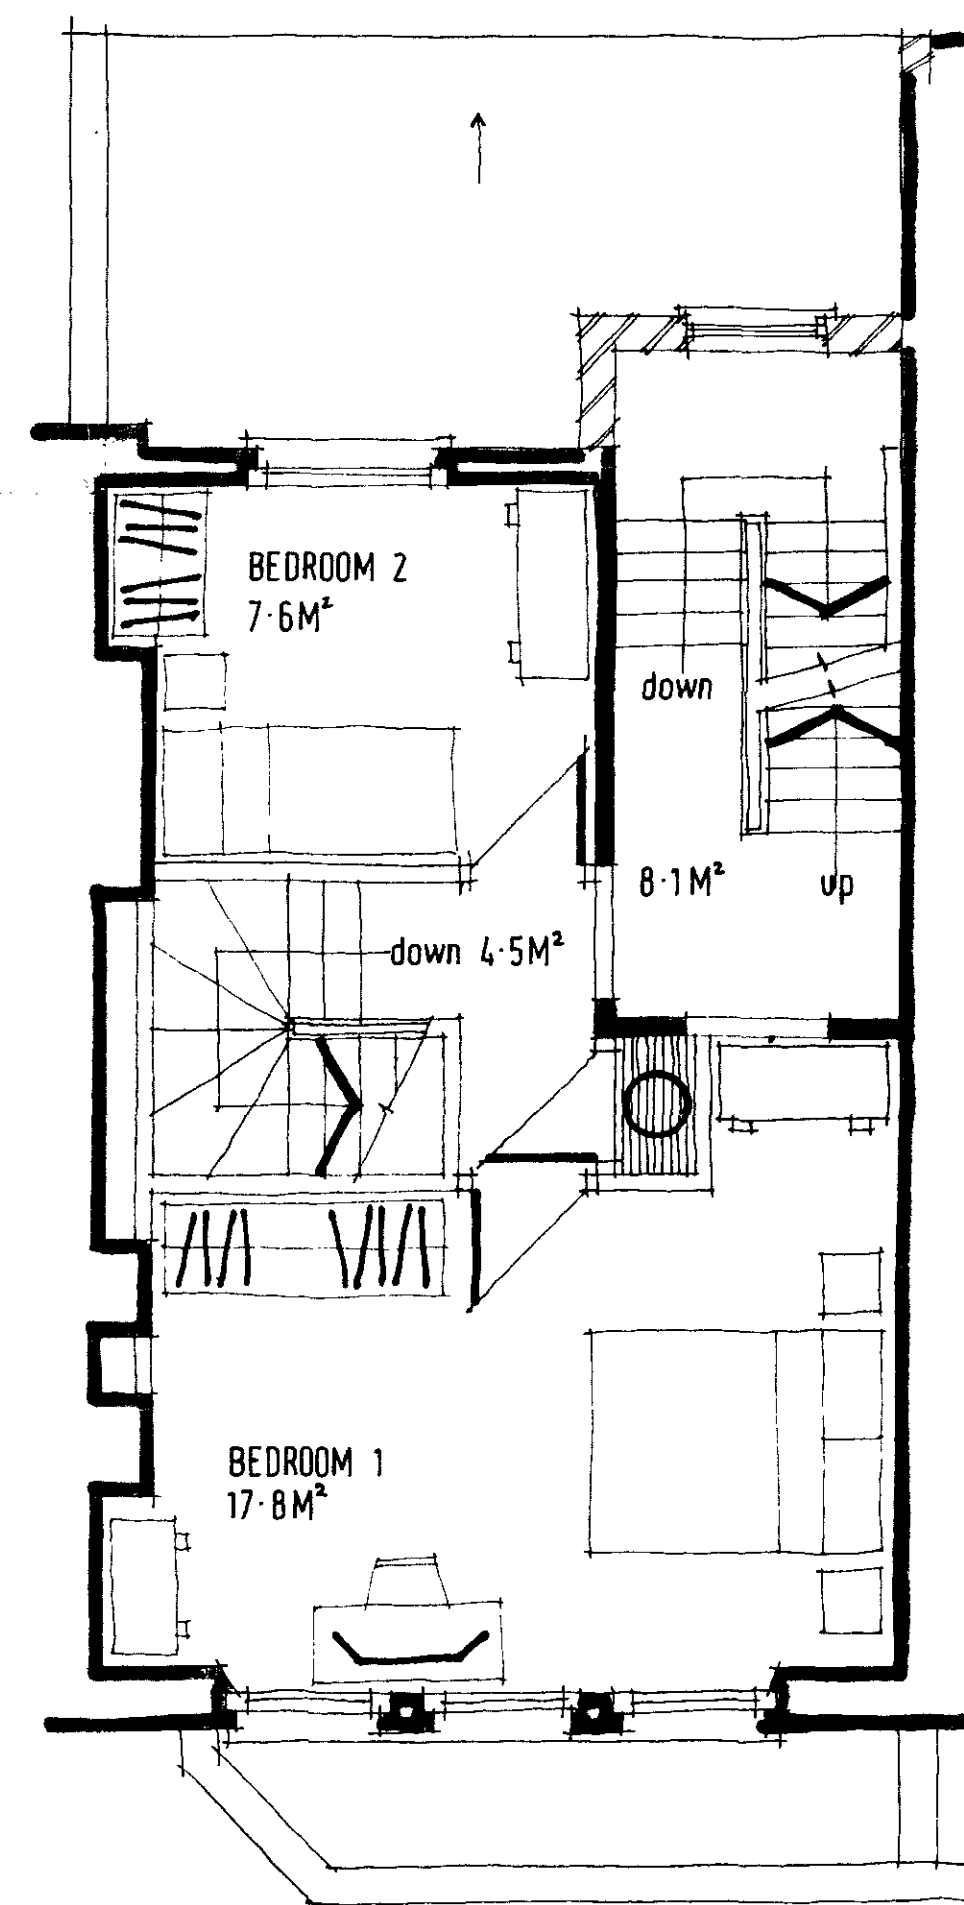

FIRST FLOOR
FLAT A NET FLOOR AREA=75.9M

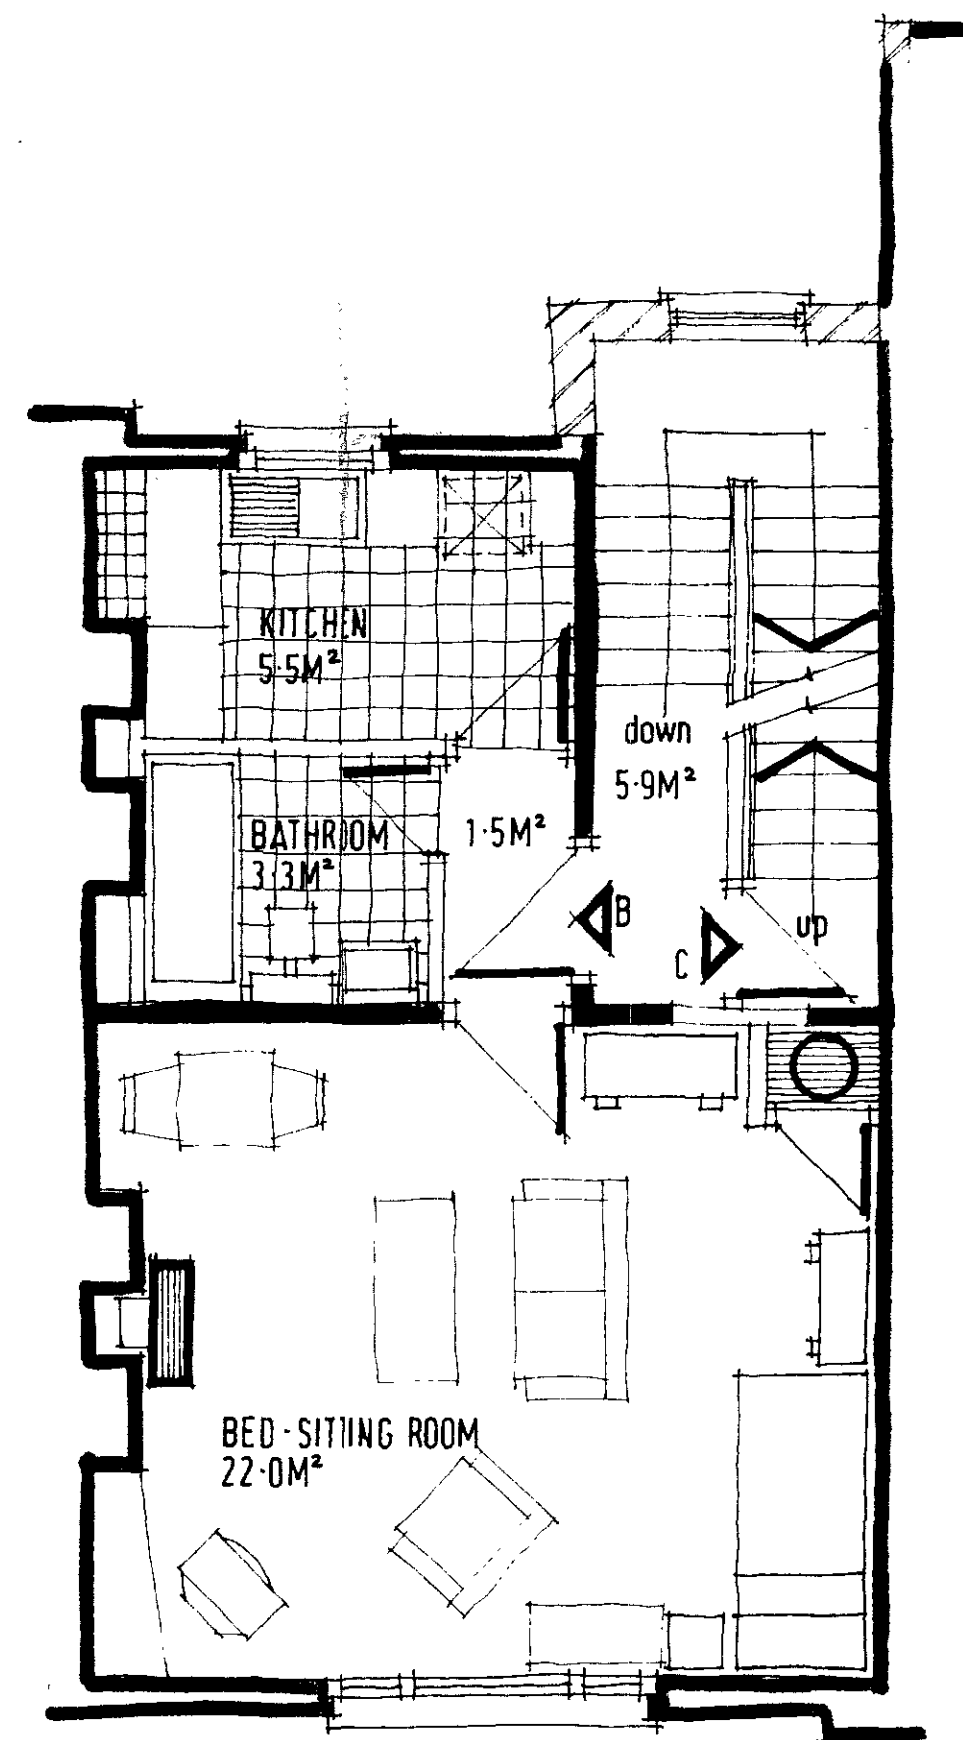

SECOND FLOOR
FLAT B NET FLOOR AREA=32.5M

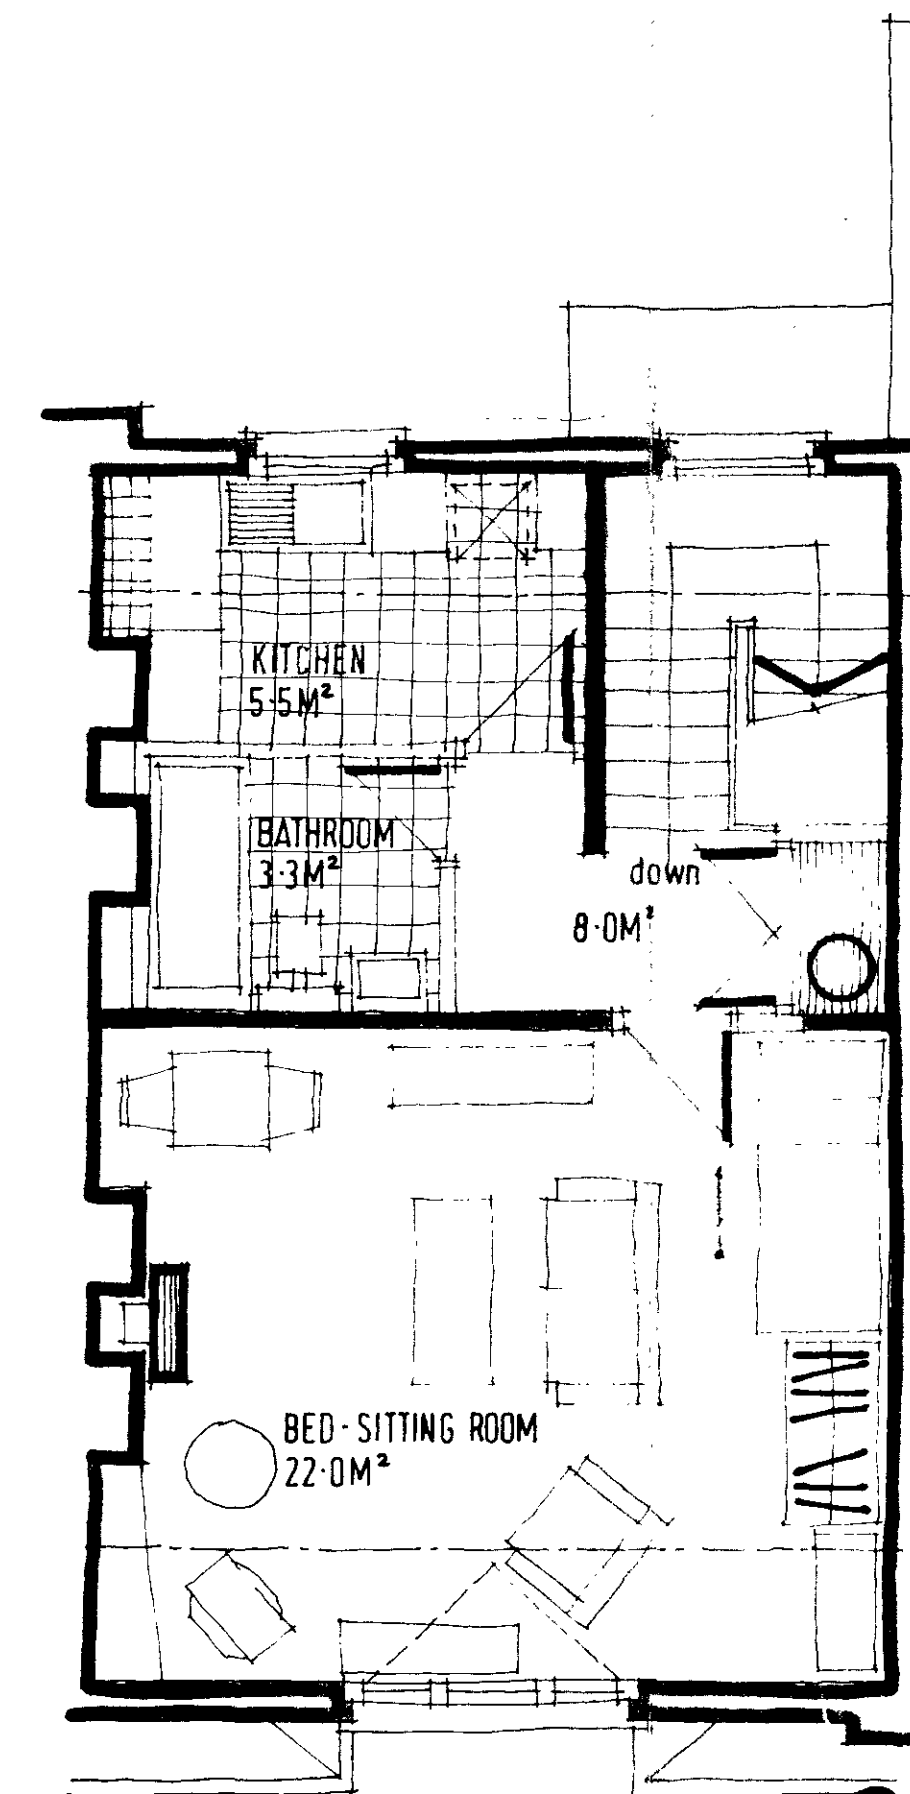


THIRD FLOOR
FLAT C NET FLOOR AREA=38.8M

CASE COPY
LONDON BOROUGH OF CAMDEN
TOWN AND COUNTRY PLANNING ACTS
22 FEB 1983
APPROVED
PLANS NOT APPROVED
ON BEHALF OF THE COUNCIL


6 DEC 1982

NOTES	
1	In the event of any discrepancy between this drawing, the Specification or Bills of Quantities, the matter is to be referred to the Partnership before any work thereon is commenced.
REVISIONS	
The copyright in this drawing is the property of the Partnership, and neither the drawing, nor any part of it, nor any information contained in it shall be reproduced, disclosed, or used without the consent of the Partnership © Hunters	


TITLE 10 GASCONY AVENUE, LONDON NW.6.	
DESCRIPTION CONVERSION TO FORM 3 No. SELF CONTAINED UNITS. 1x3P 2x1P	
CLIENT LONDON BOROUGH OF CAMDEN.	
DATE 27-8-82	
DRAWN BY A.G.	
SCALE 1:50	
CHECKED J.H.	
Hunter + Partners 56 Ennismore Gardens London SW7 1AJ 01-581 0016	
job no 5705	dra no 08 rev

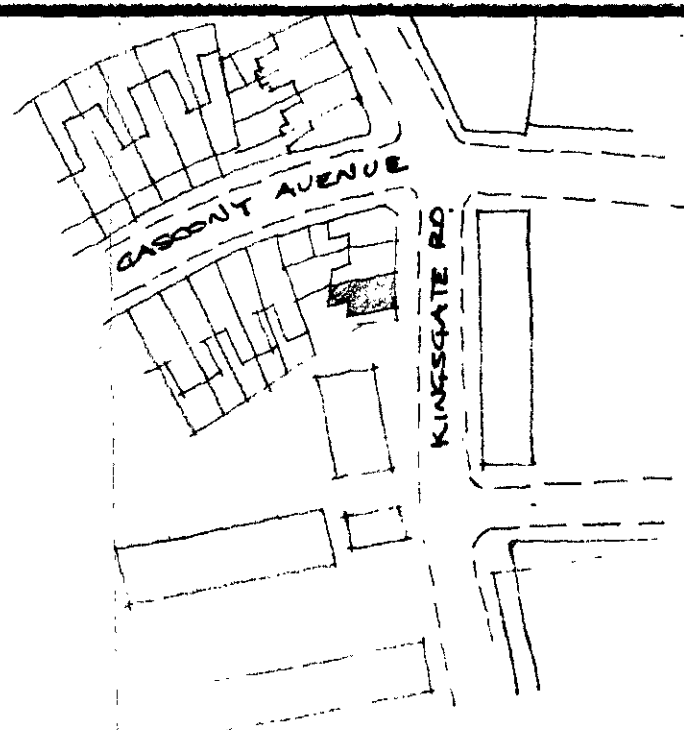


LOCATION 1:1250

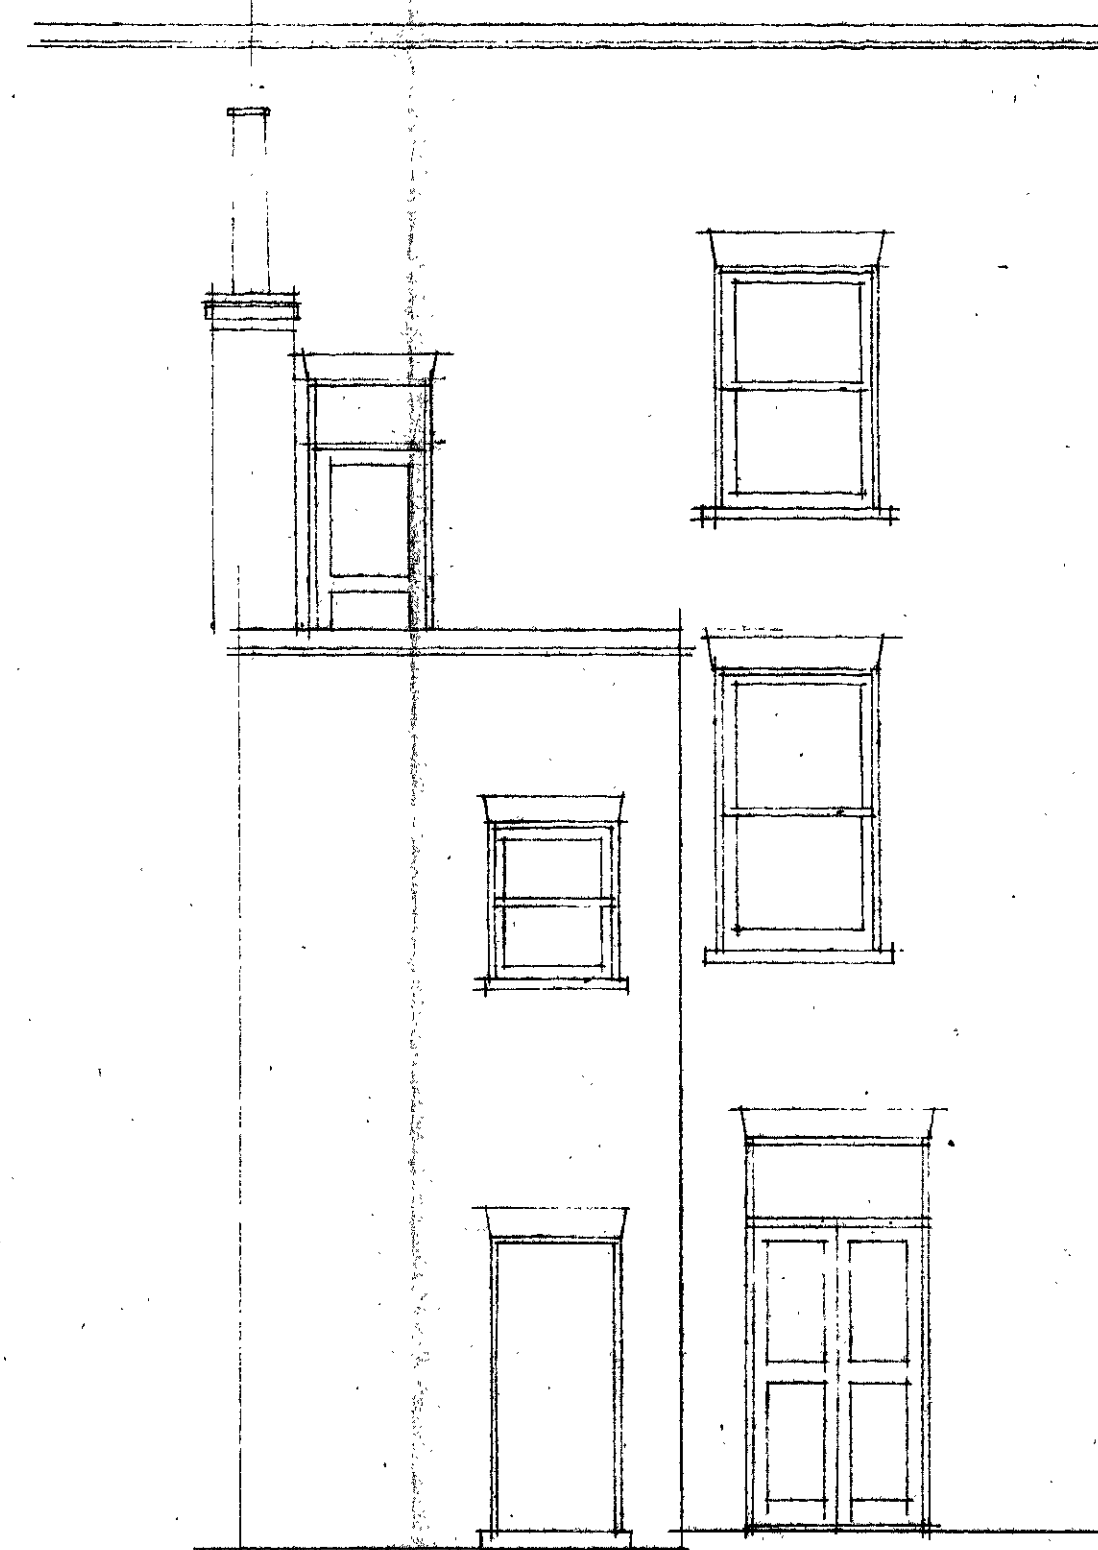


REAR ELEVATION

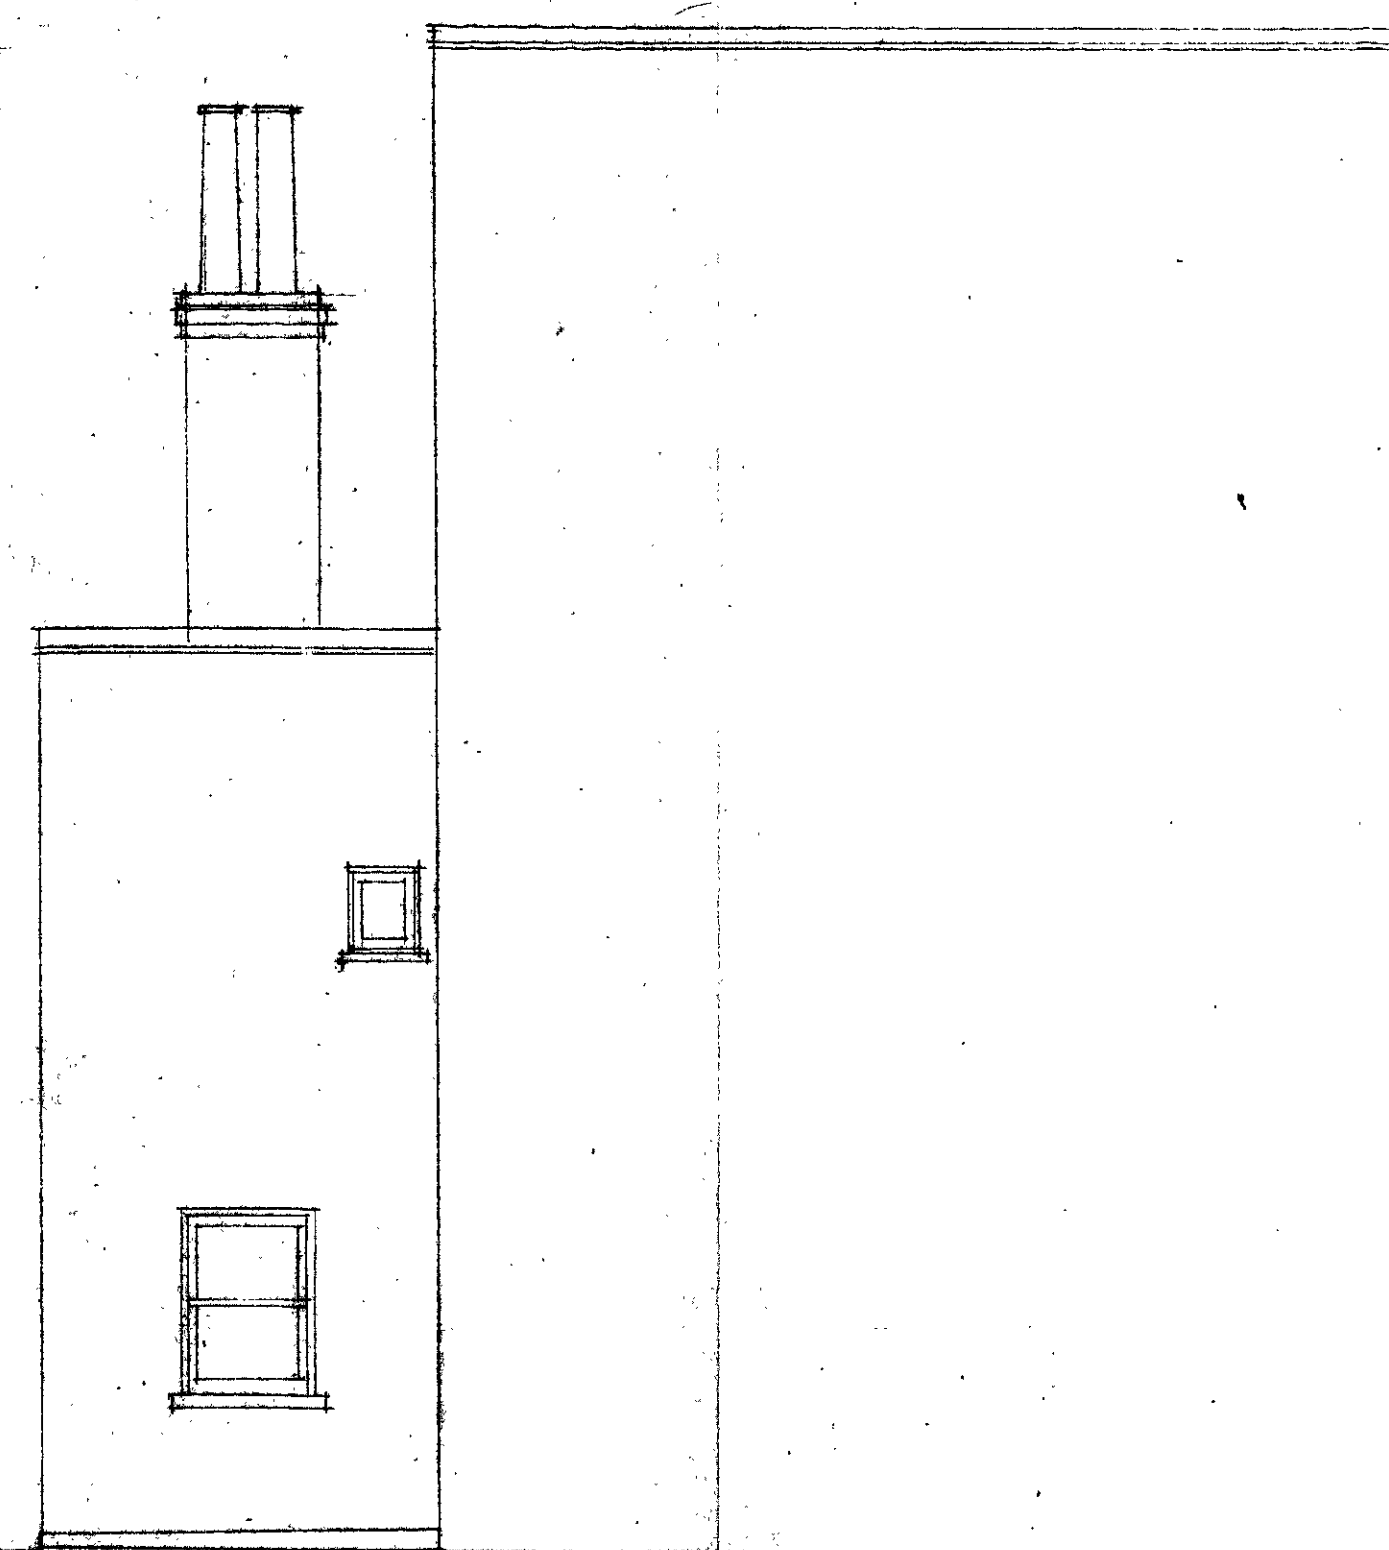


SIDE ELEVATION

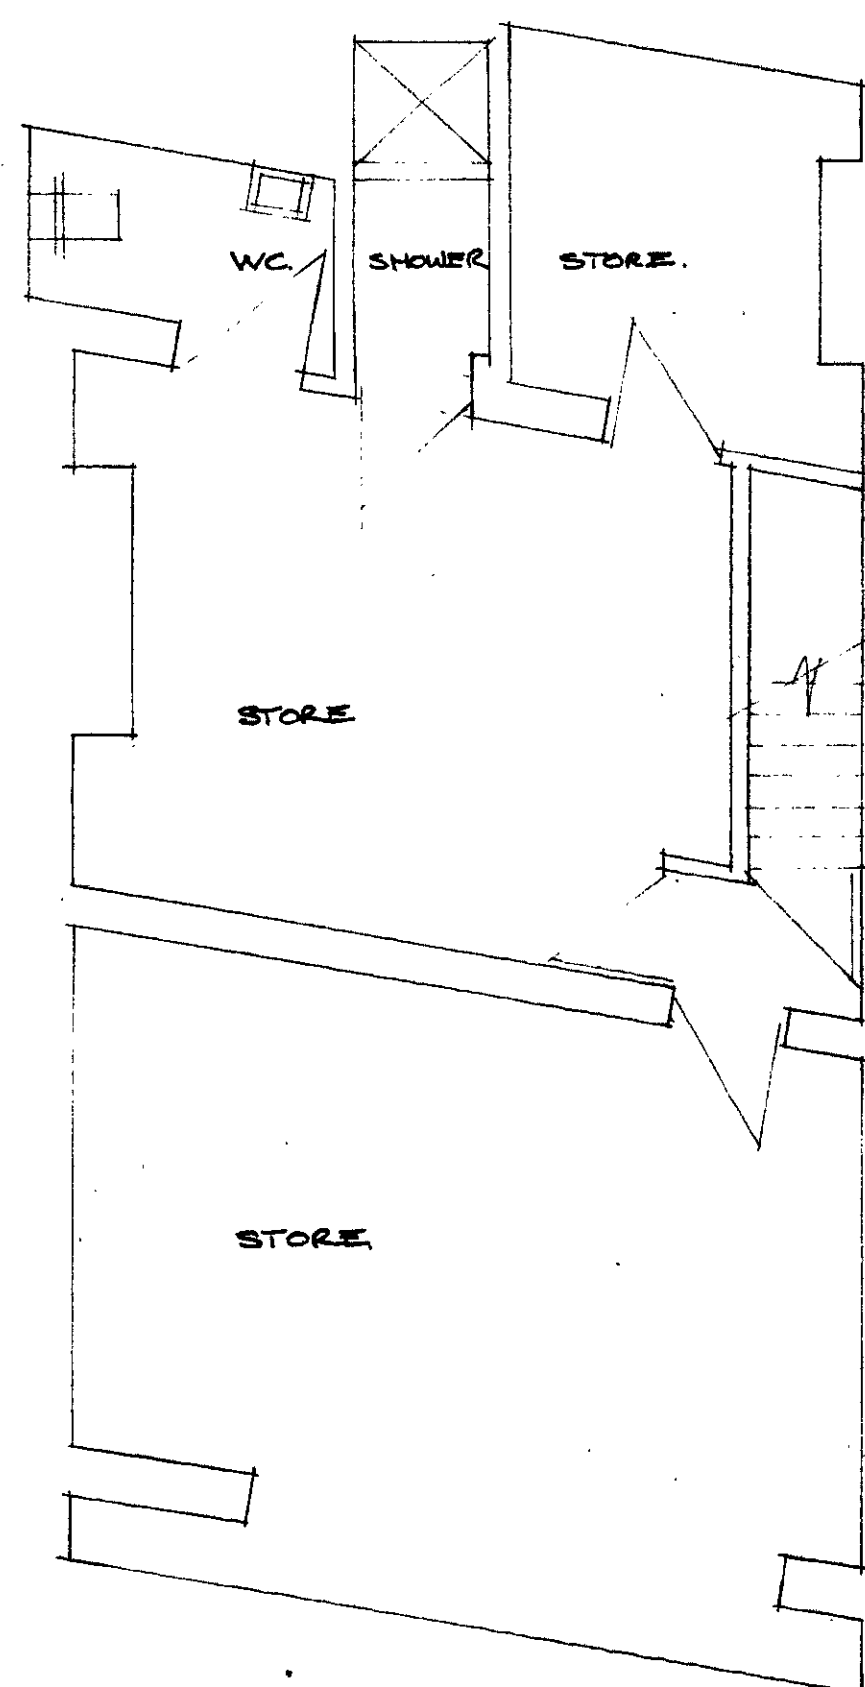


BASEMENT PLAN

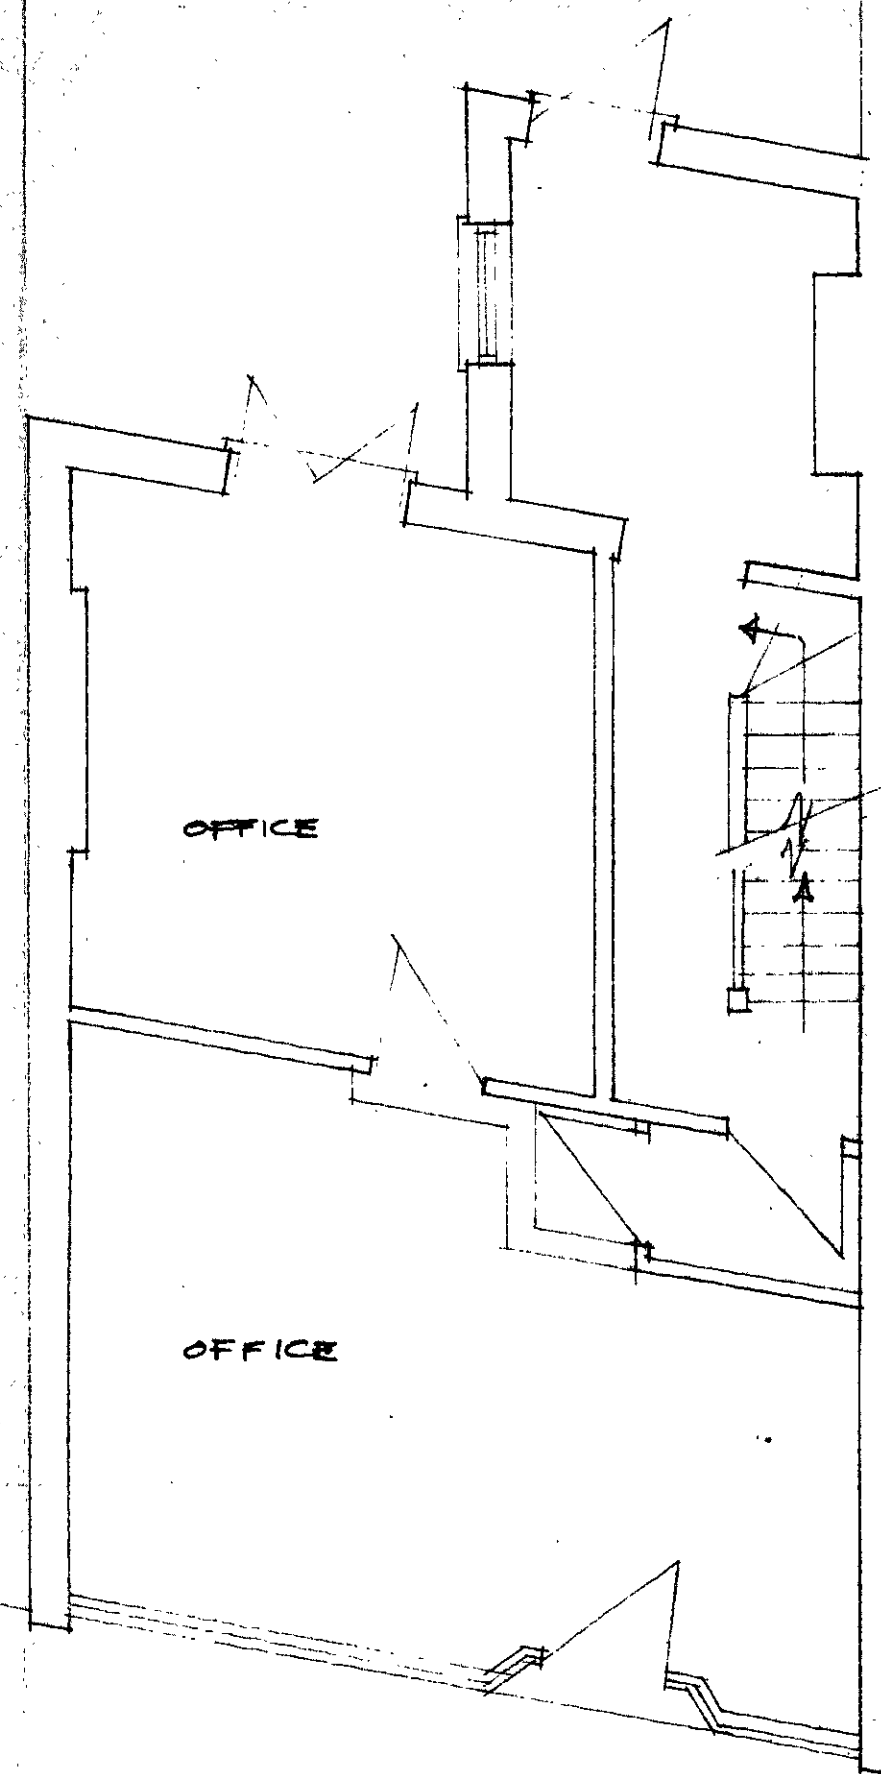


GROUND FLOOR

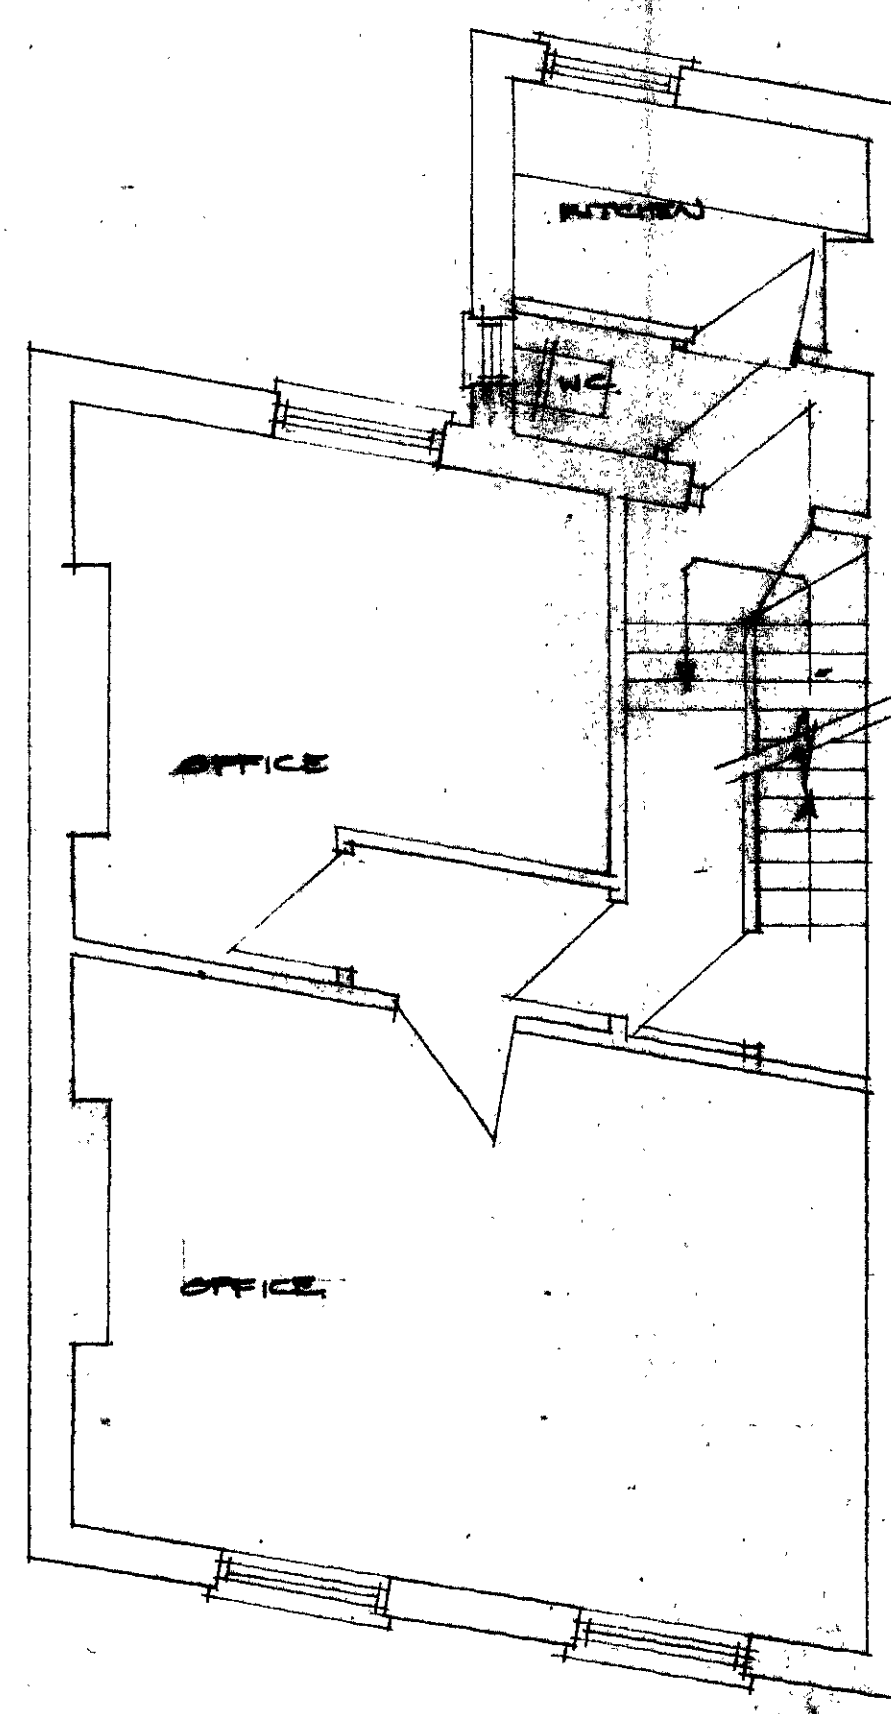

FIRST FLOOR

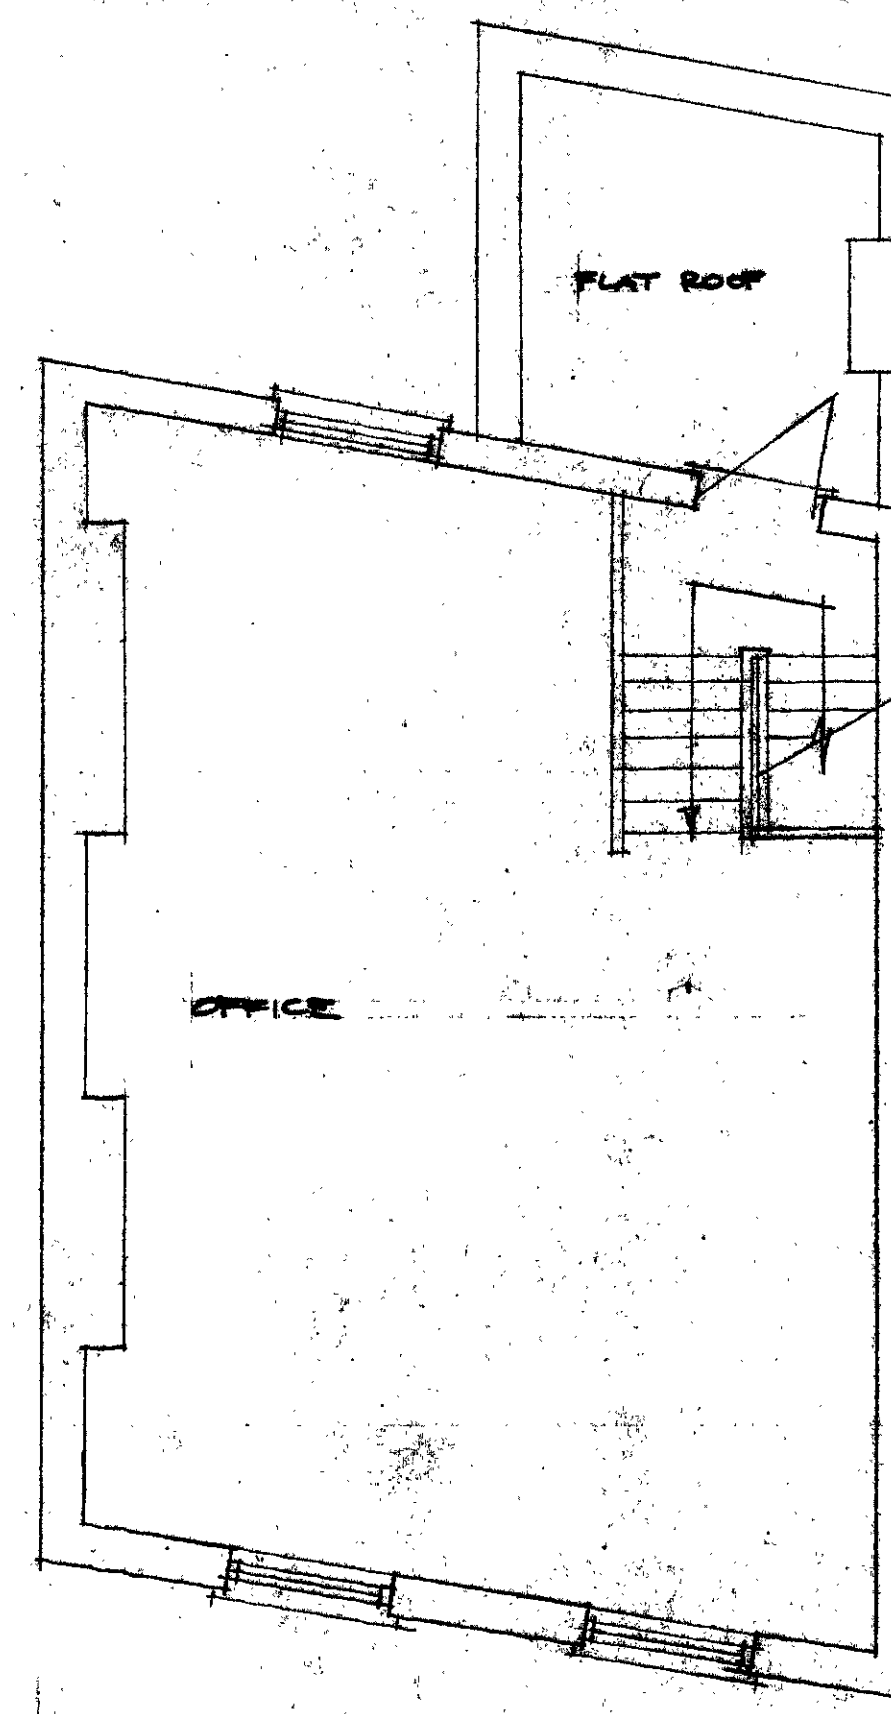

SECOND FLOOR

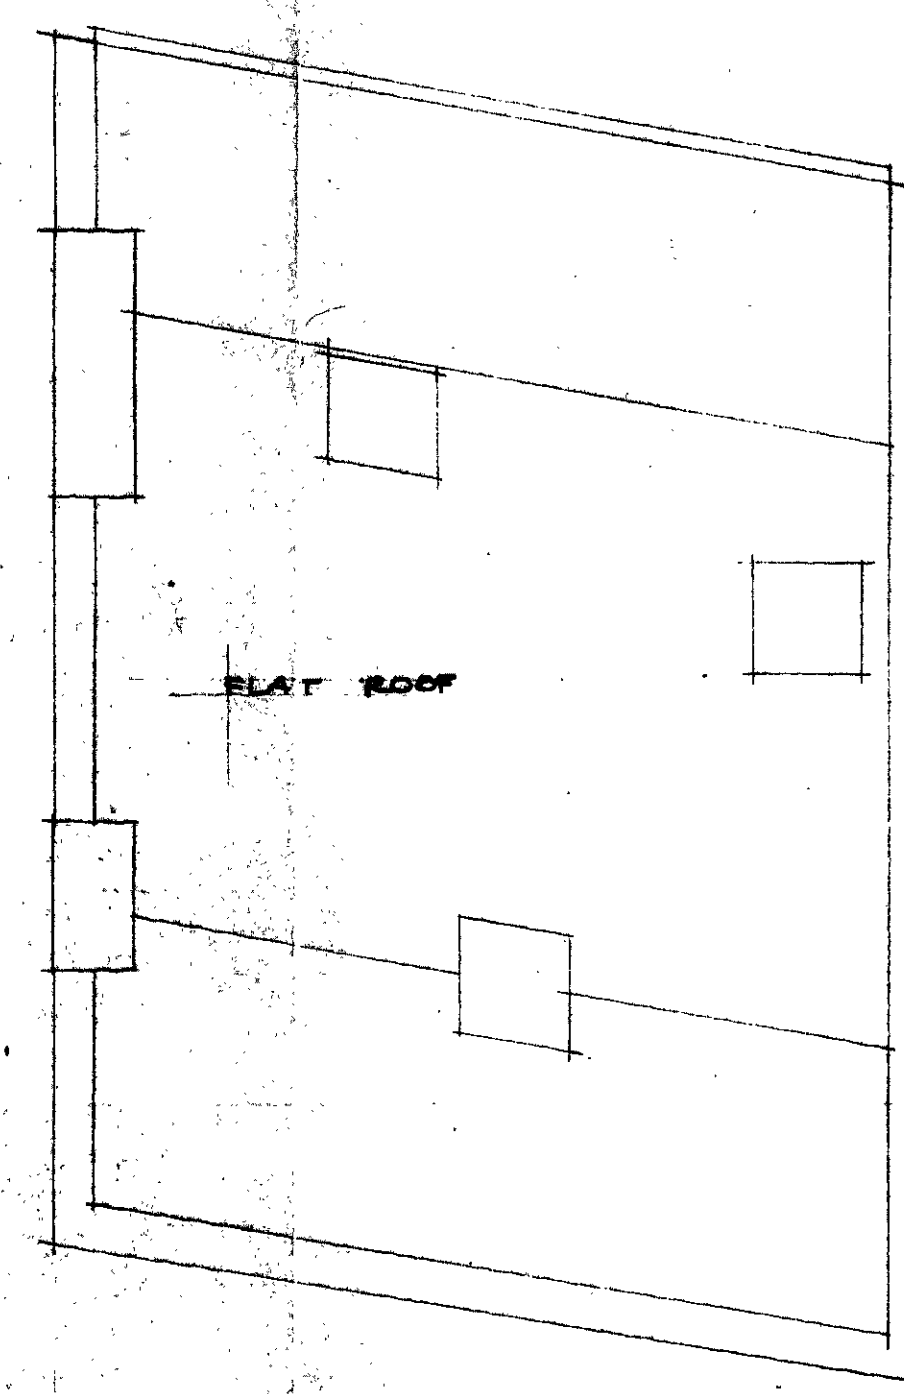

ROOF PLAN

LONDON BOROUGH OF CAMDEN
TOWN AND COUNTRY PLANNING ACTS
30 JUN 1983
APPROVED
PLANS NOT APPROVED
ON BEHALF OF THE COUNCIL

CASE COPY

CTP/H4/18/18/35862

hefferman & associates architects
41 north road
london n7 9dp
tel 01 609 2961
job
WEST HAMPTON HOUSING ASSOCIATION
EXTENSION TO OFFICES AT
70 KINGSWAY ROAD LONDON NW6

drawing
PLANS & ELEVATIONS 1:50
EXISTING PLANS & ELEVATIONS

scale
1:50

date
FEB 1983

job no
240

drawing no
240/5/1