




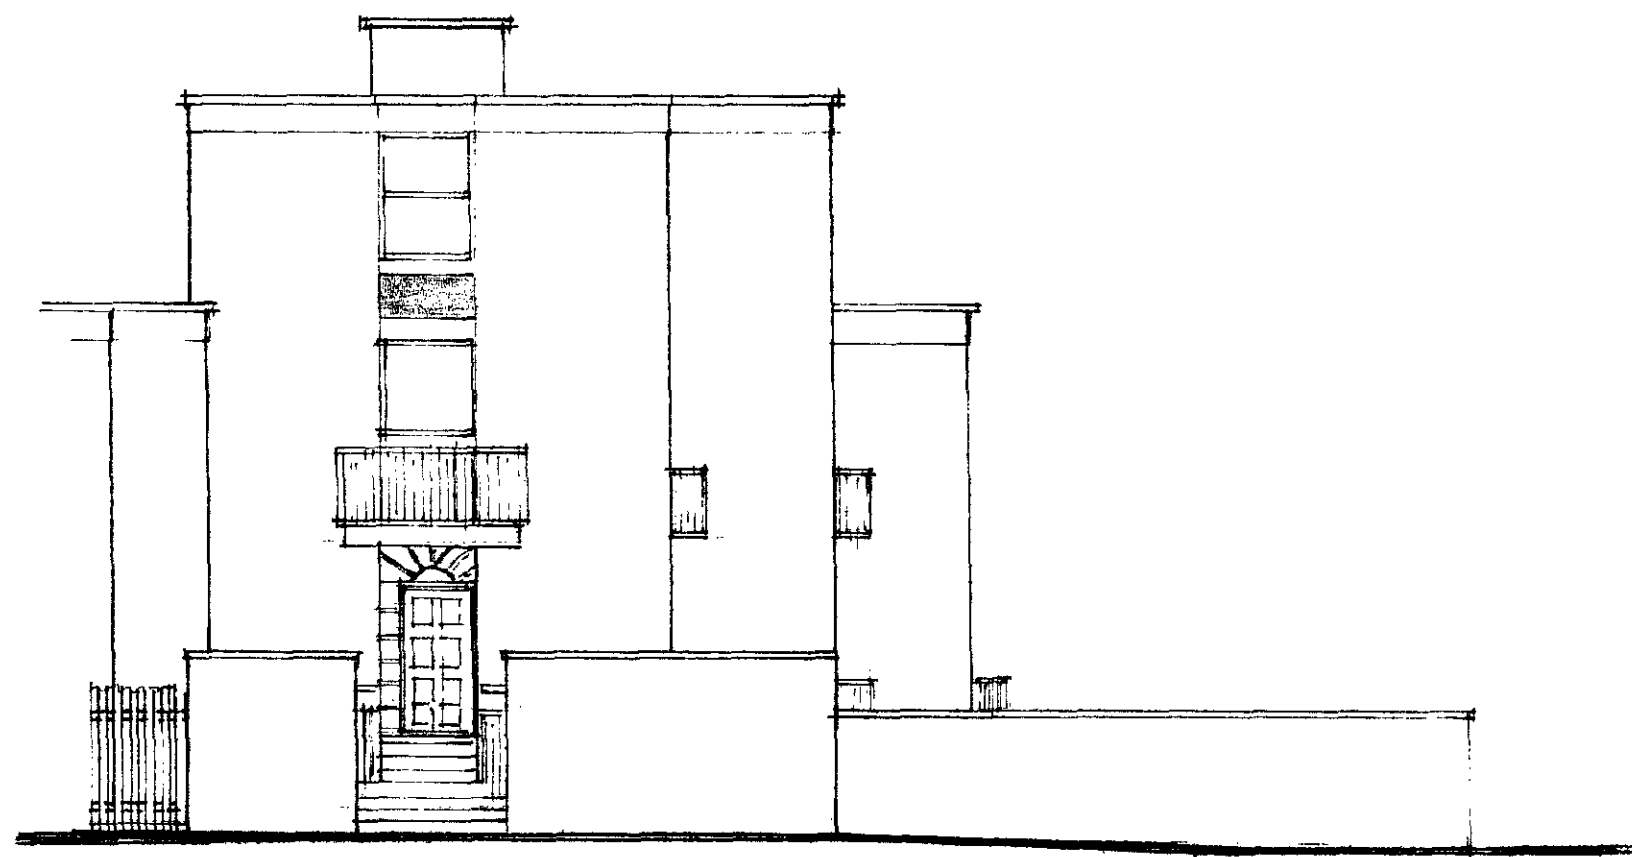


Existing Adelaide Road North Elevation.

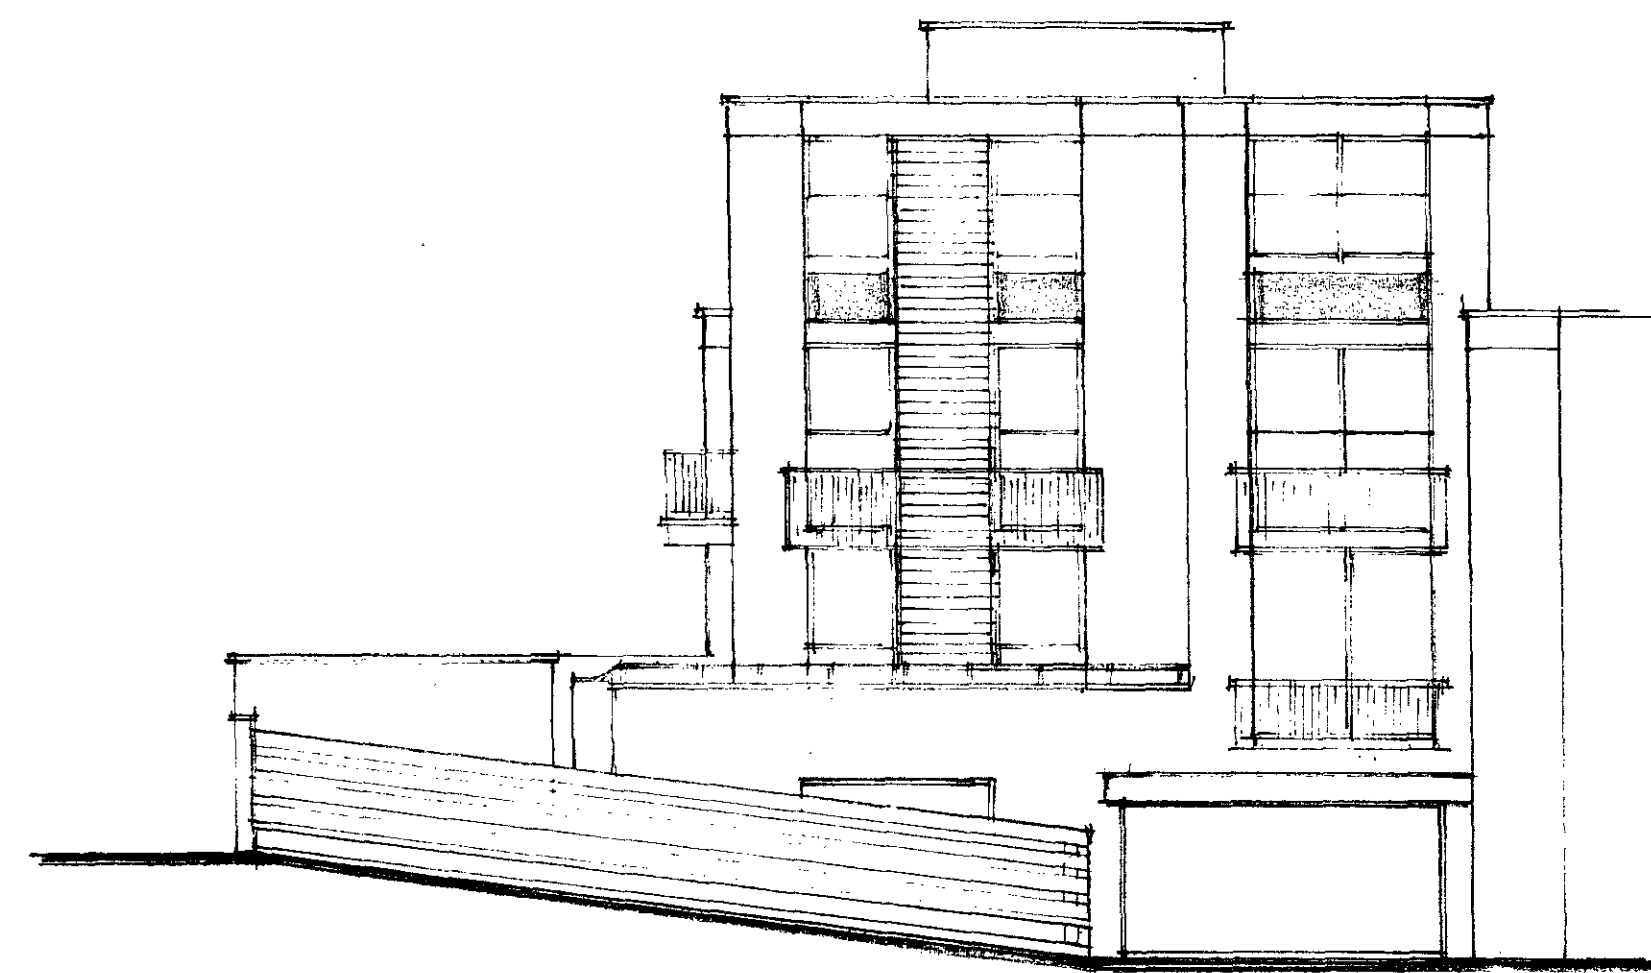


Existing Court Yard Elevation.

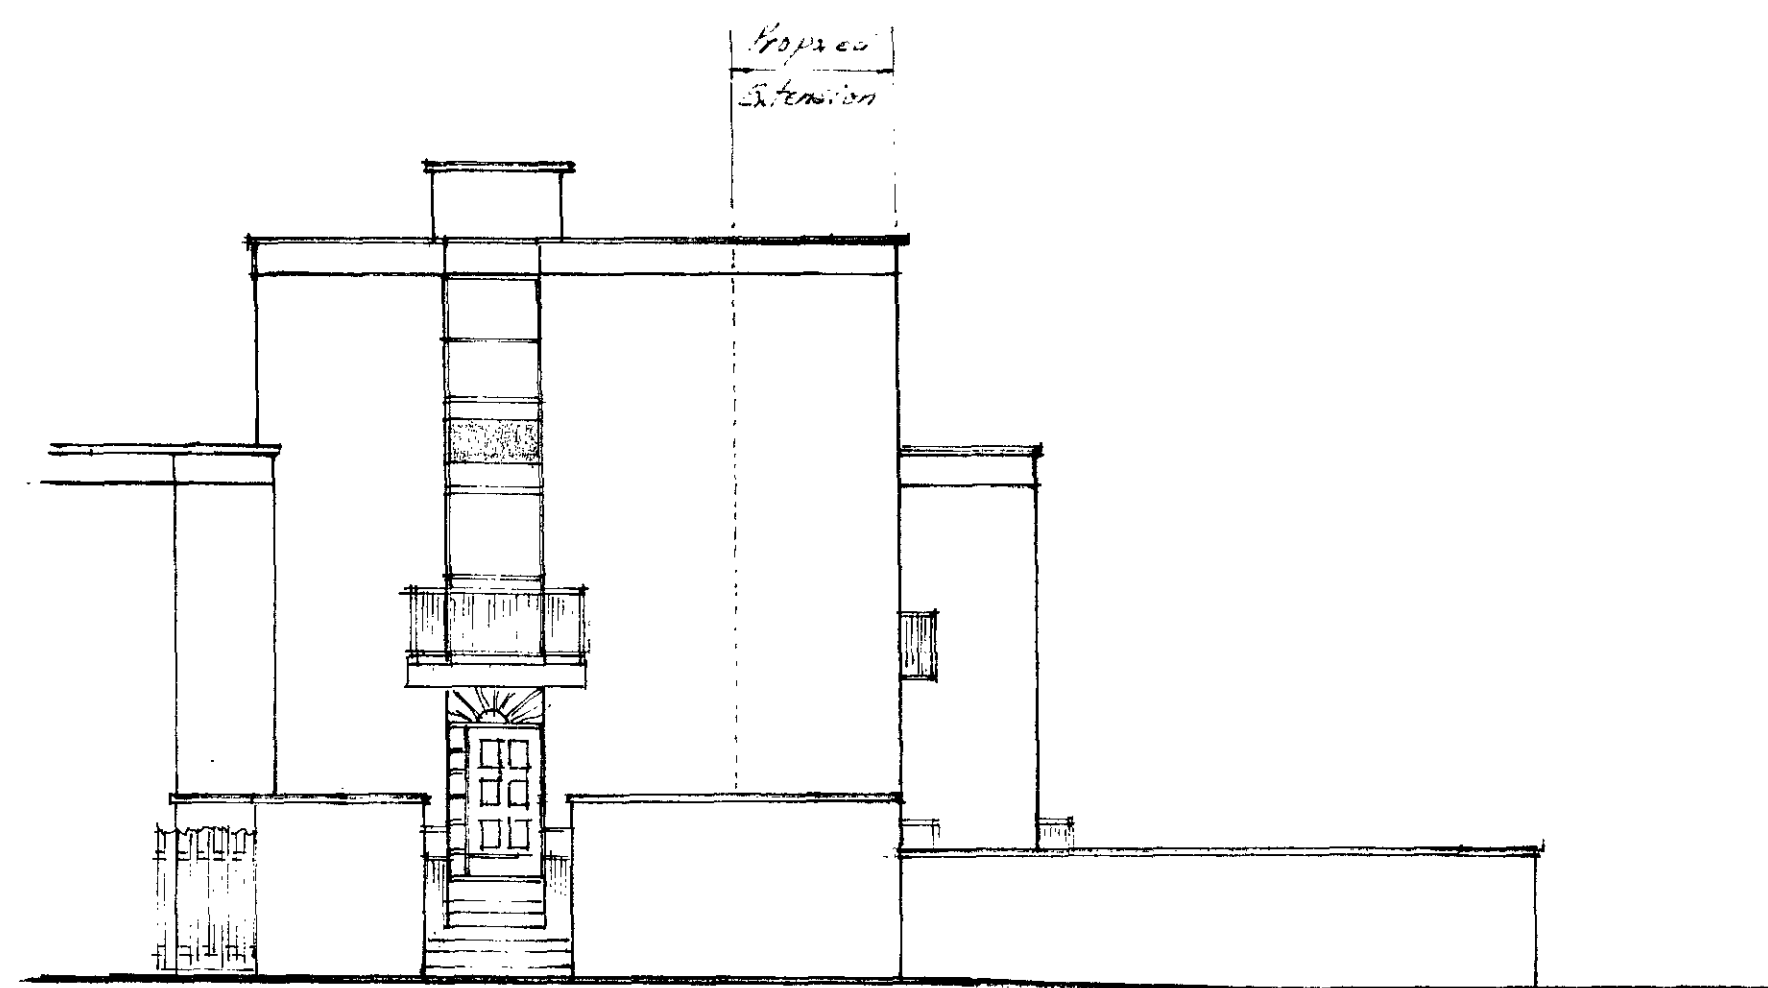


Proposed Adelaide Road Elevation.

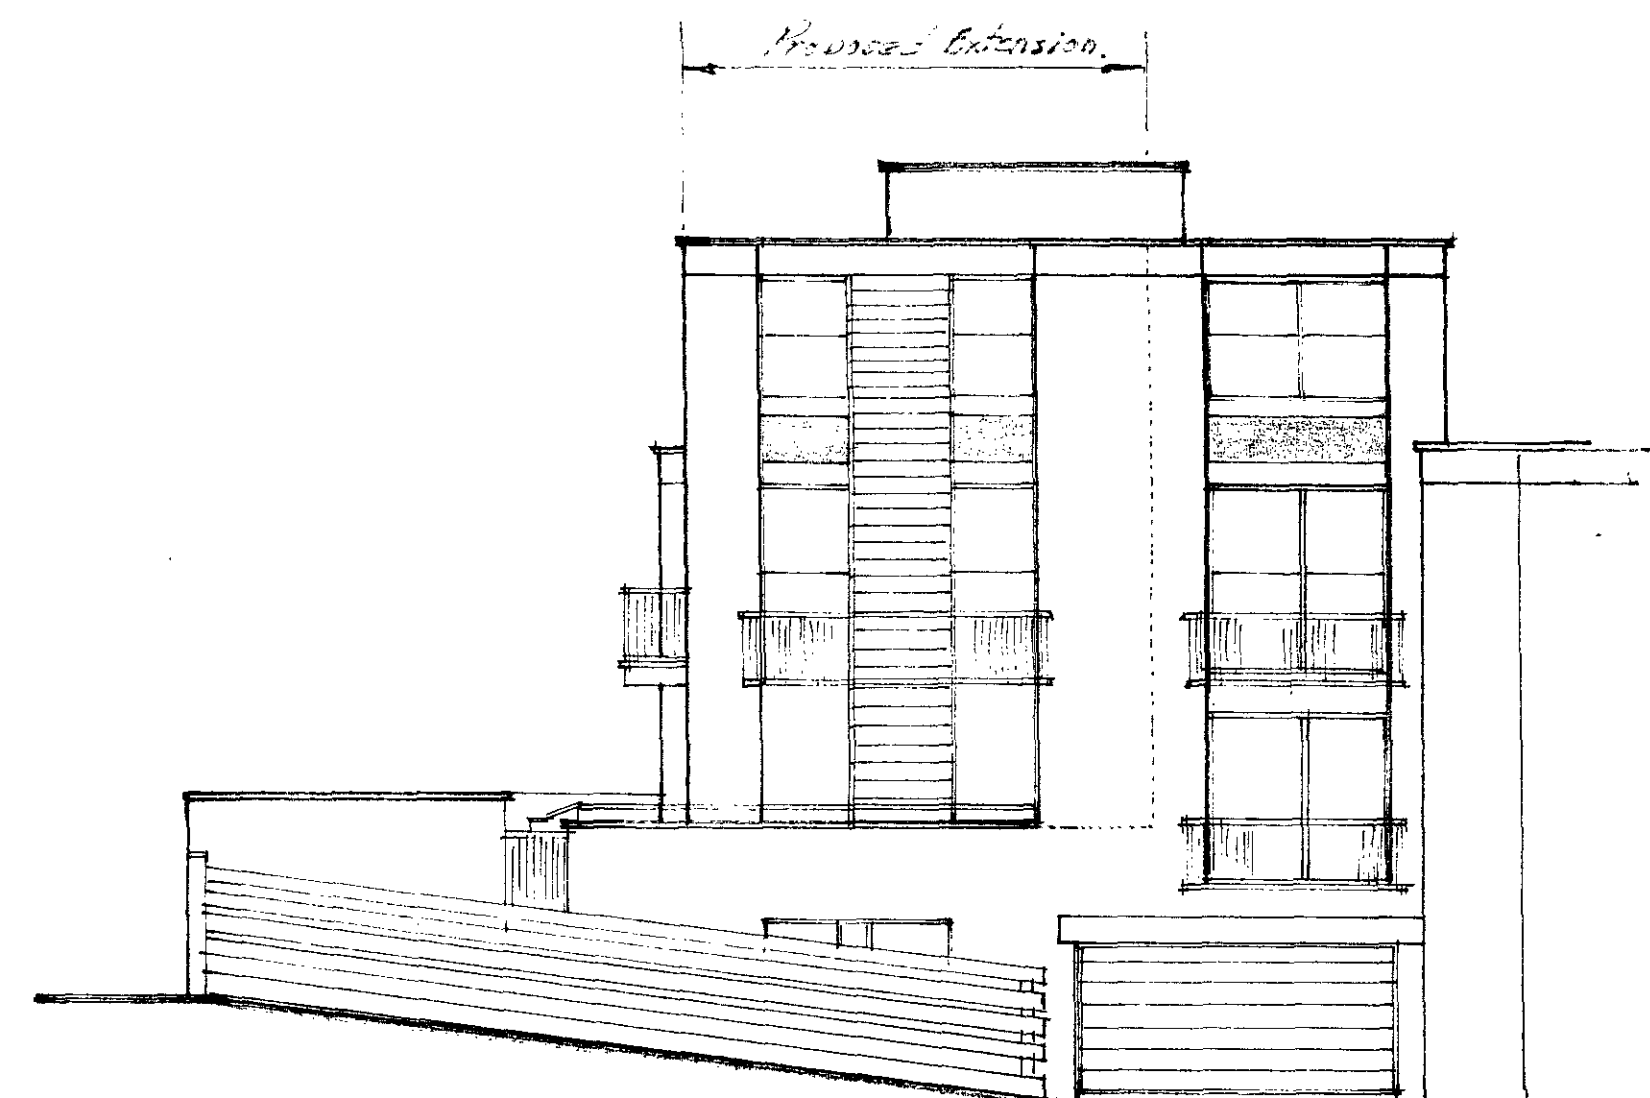

Proposed Court Yard Elevation.
Balcony Rails at Grd. Fl. retained

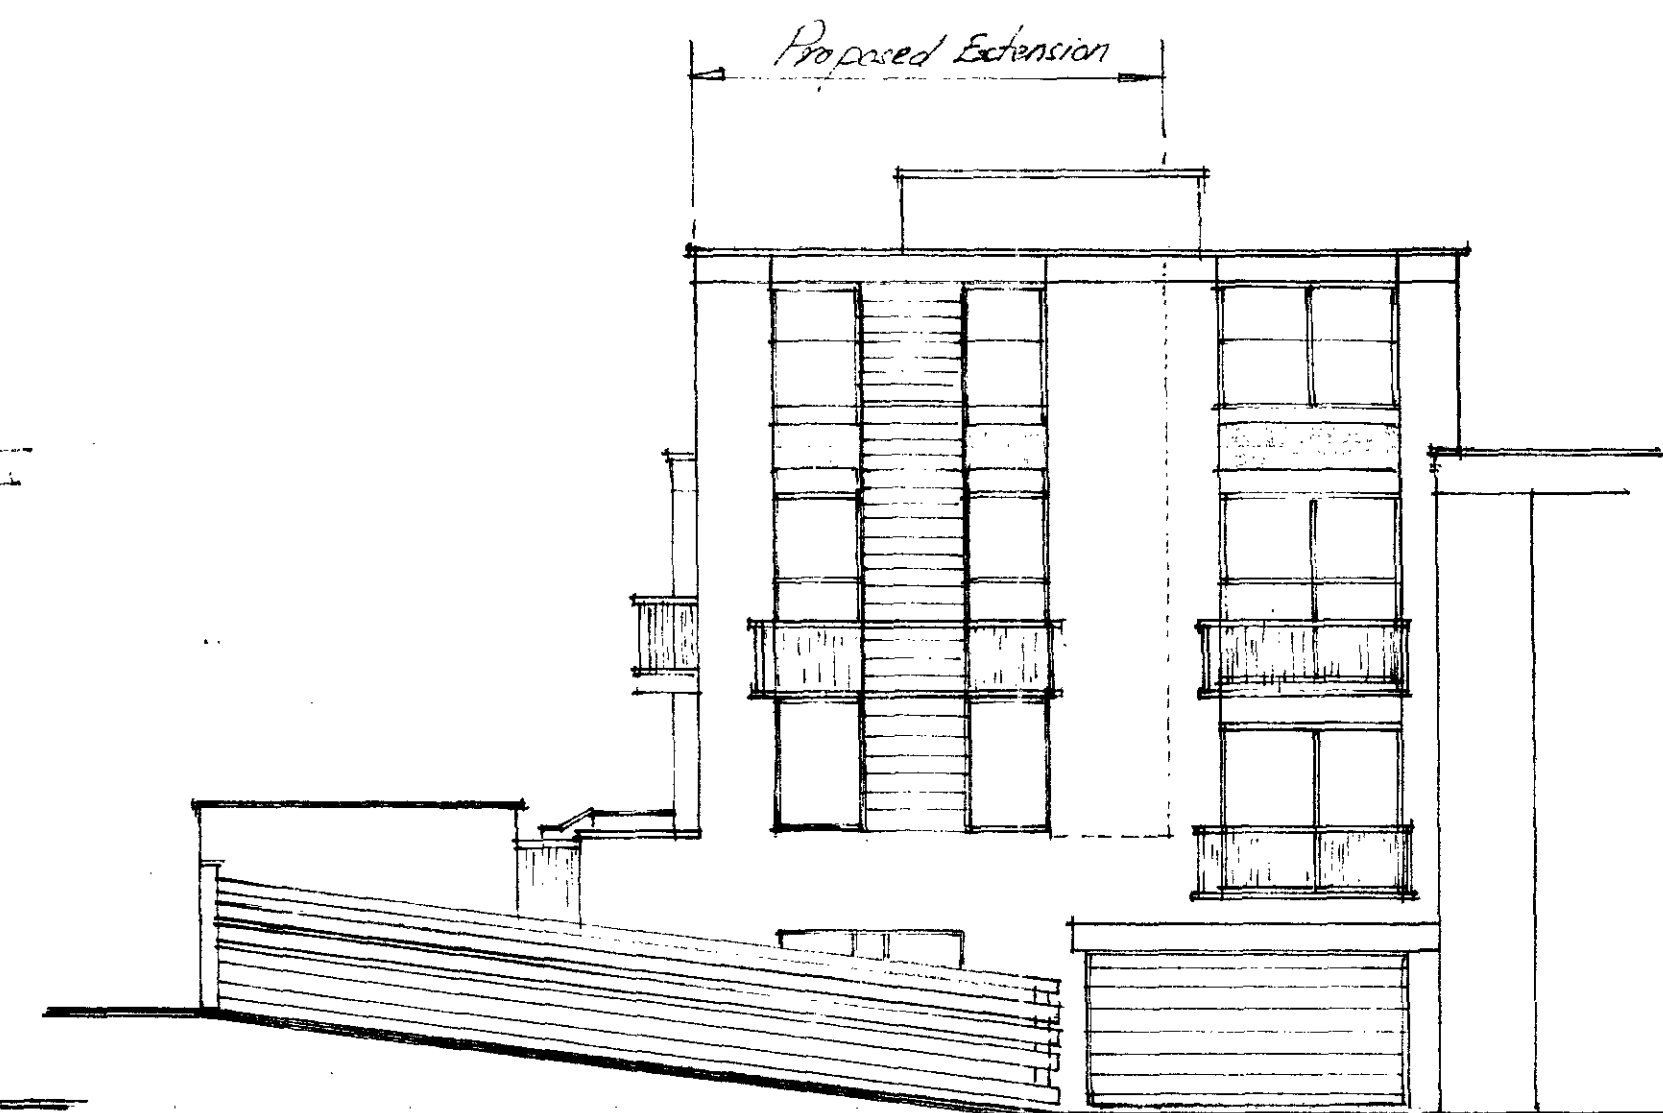

Proposed Court Yard Elevations. (Alternative)
Balcony Rails eliminated.

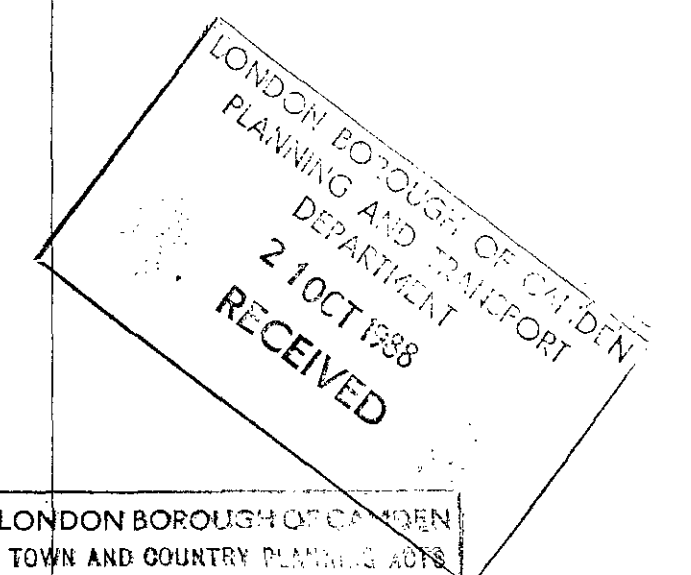

LONDON BOROUGH OF CAMDEN
TOWN AND COUNTRY PLANNING ACTS
09 FEB 1989
APPROVED
PLANS NOT APPROVED
ON BEHALF OF THE COUNCIL

O. Wenezes
24 Fairfield Avenue.
Edgware
Middlesex HA8 9AS.






Client: Mr. & Mrs. M. Silverman,
Job: 181 Adelaide Road,
Hampstead,
London NW3.

Title: Elevations.

Scale: 1:100 Date: 14 Oct 1989 Drawn by: DM Checked:


Drawing No: 88/10/02 Revision:

TP 8804531

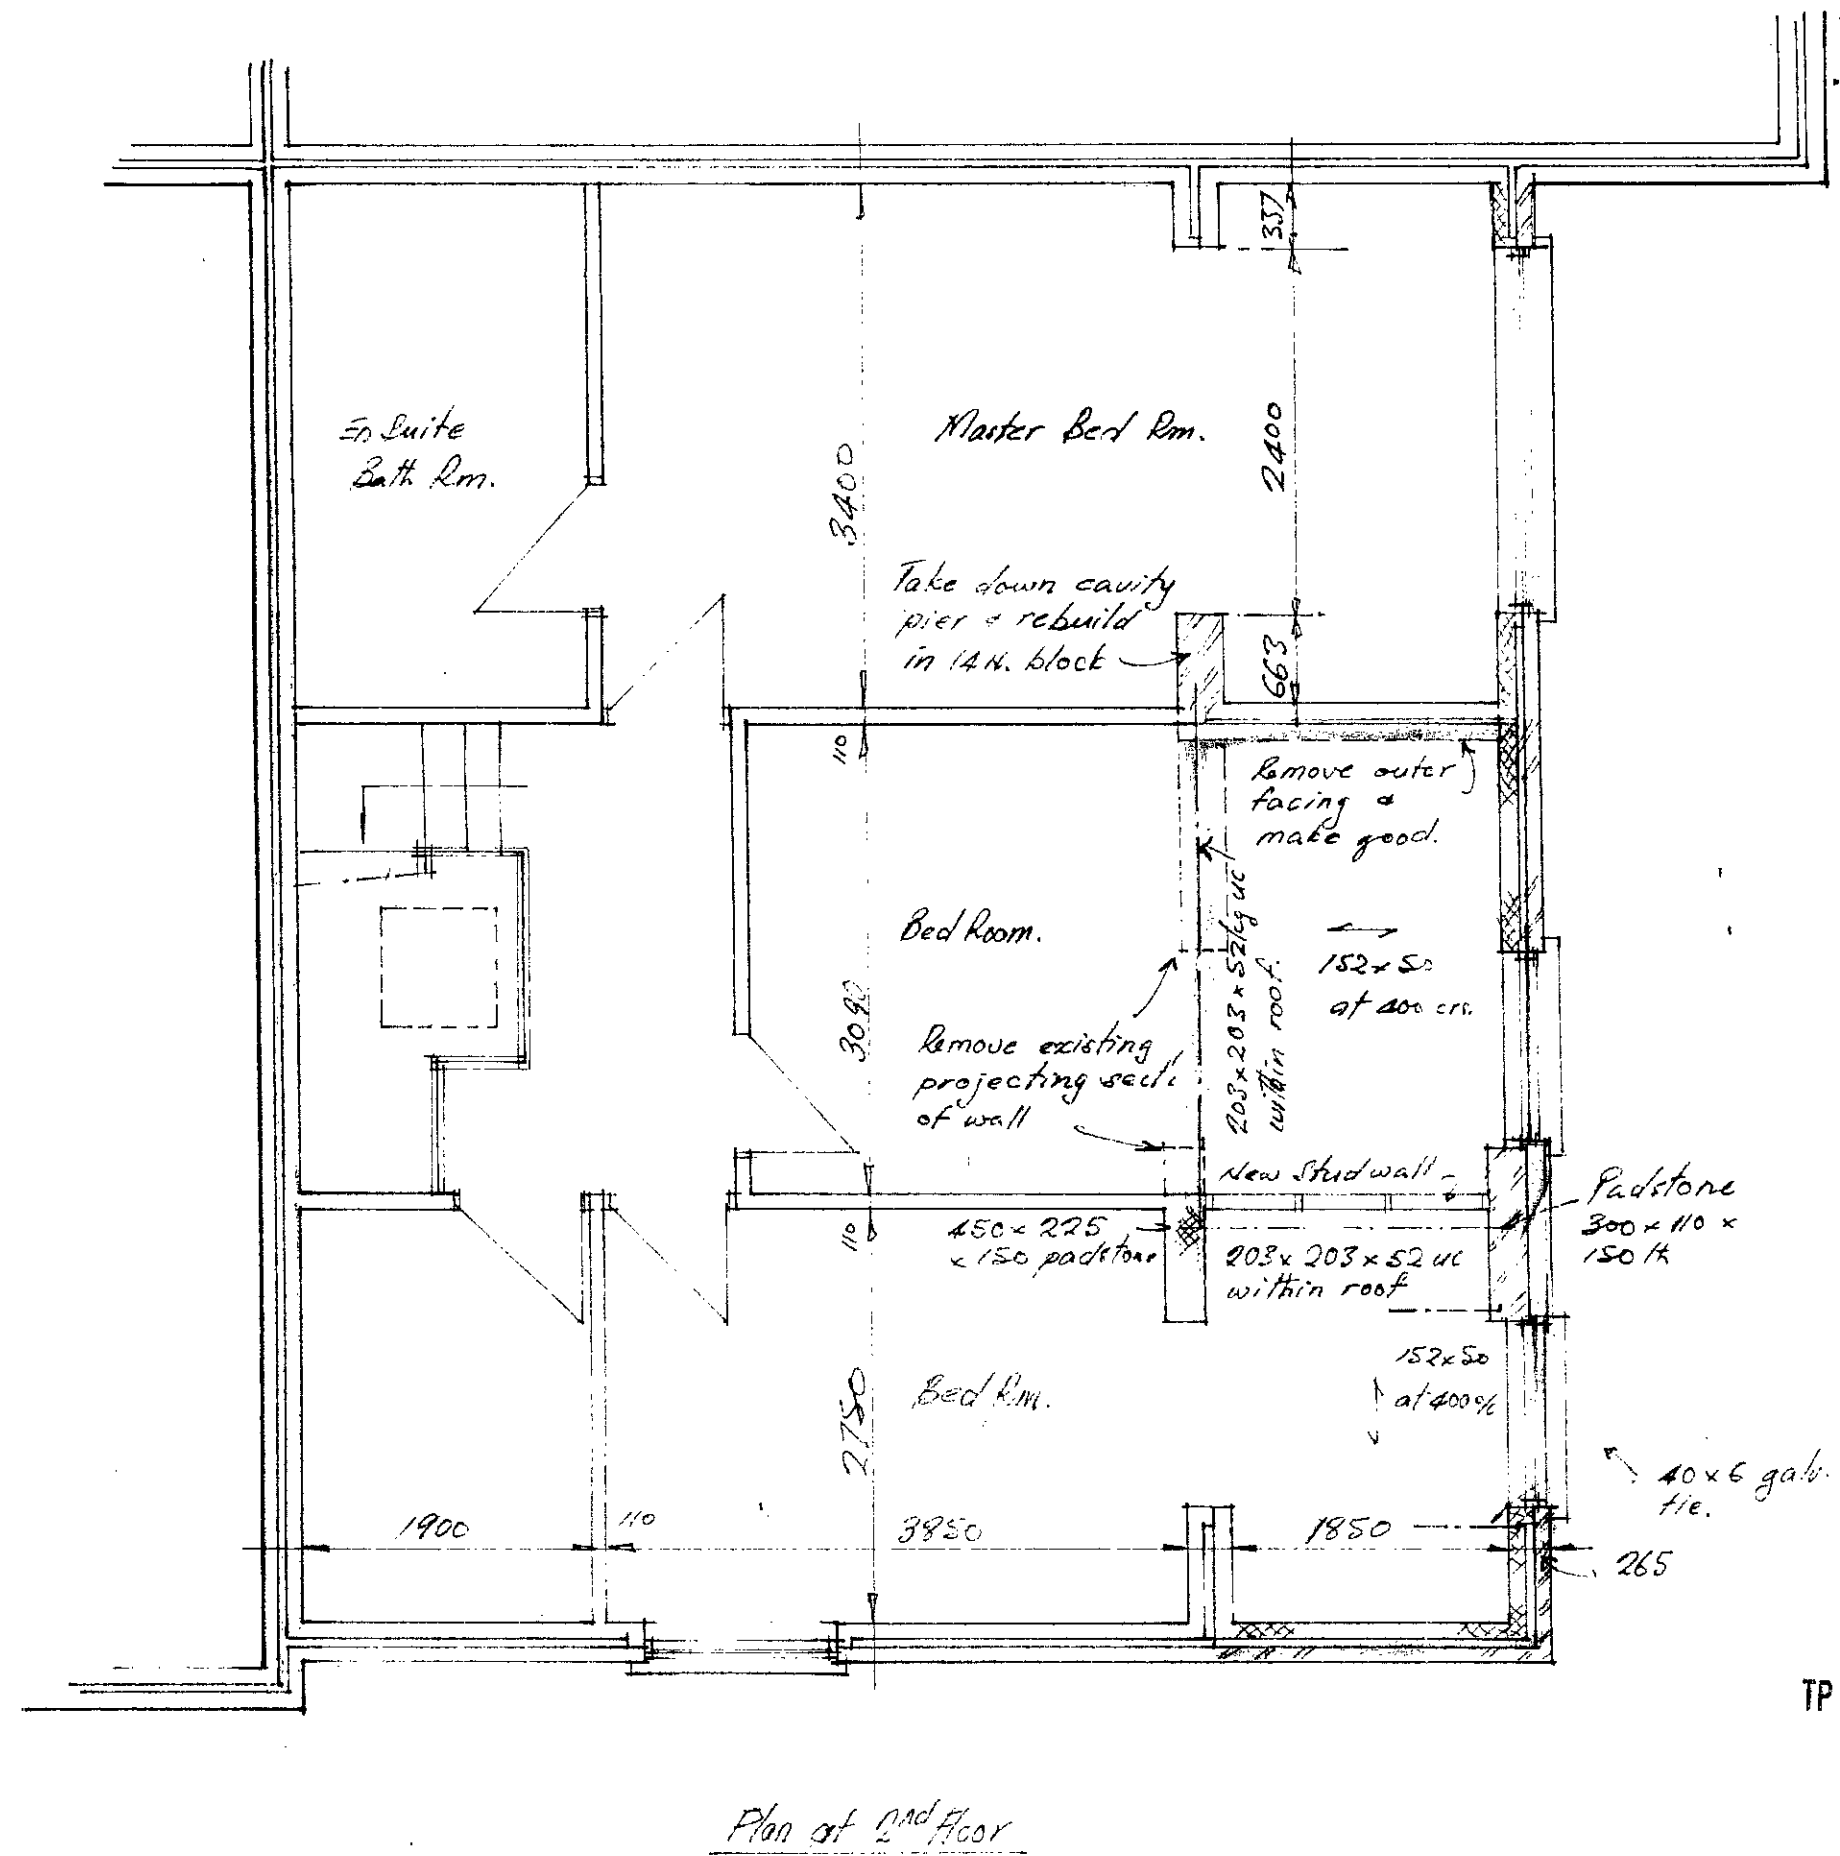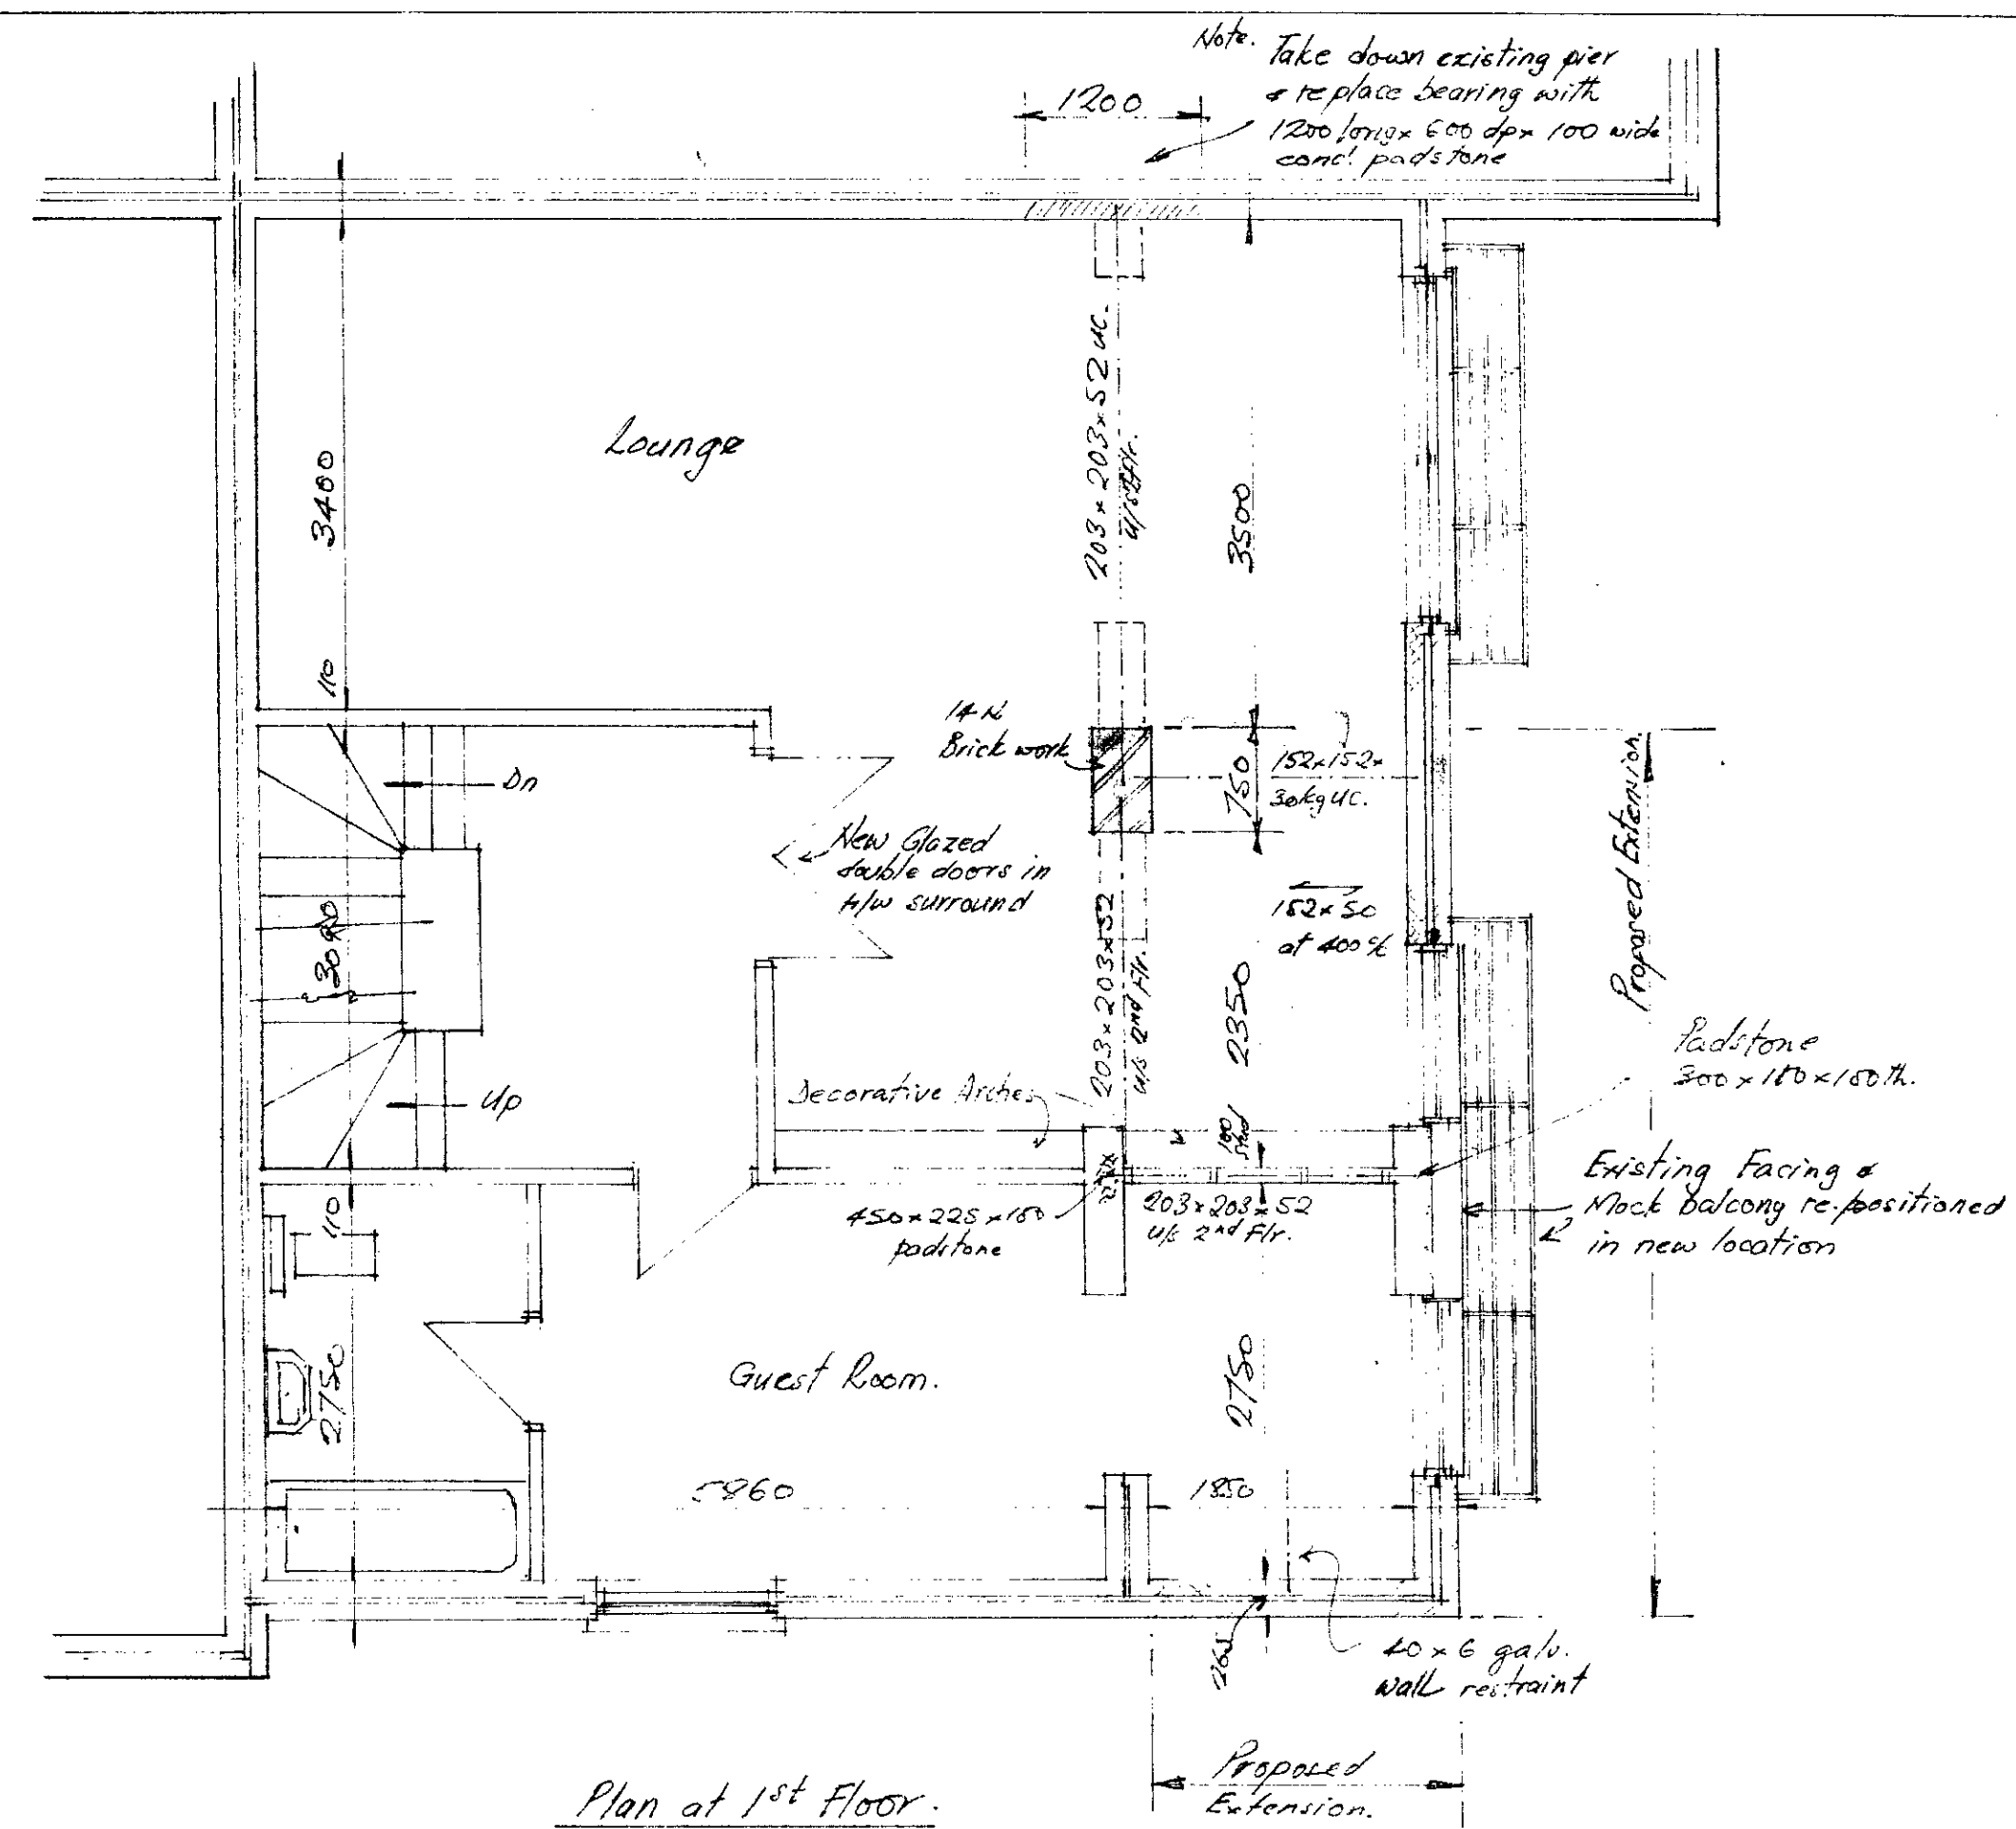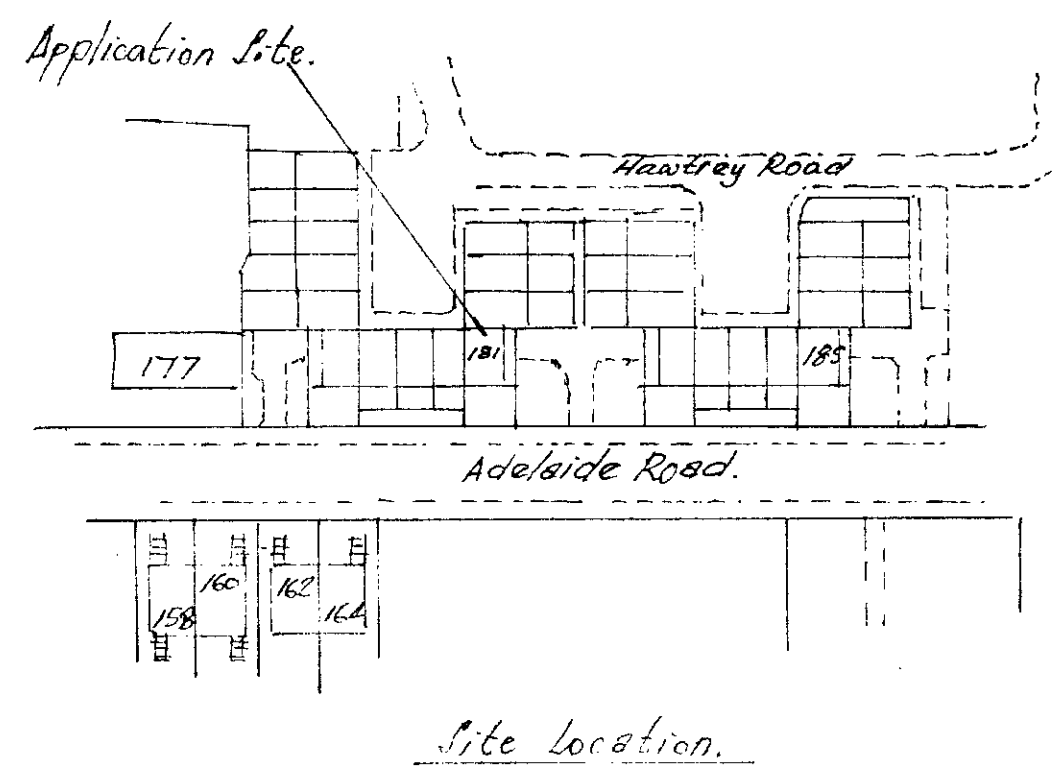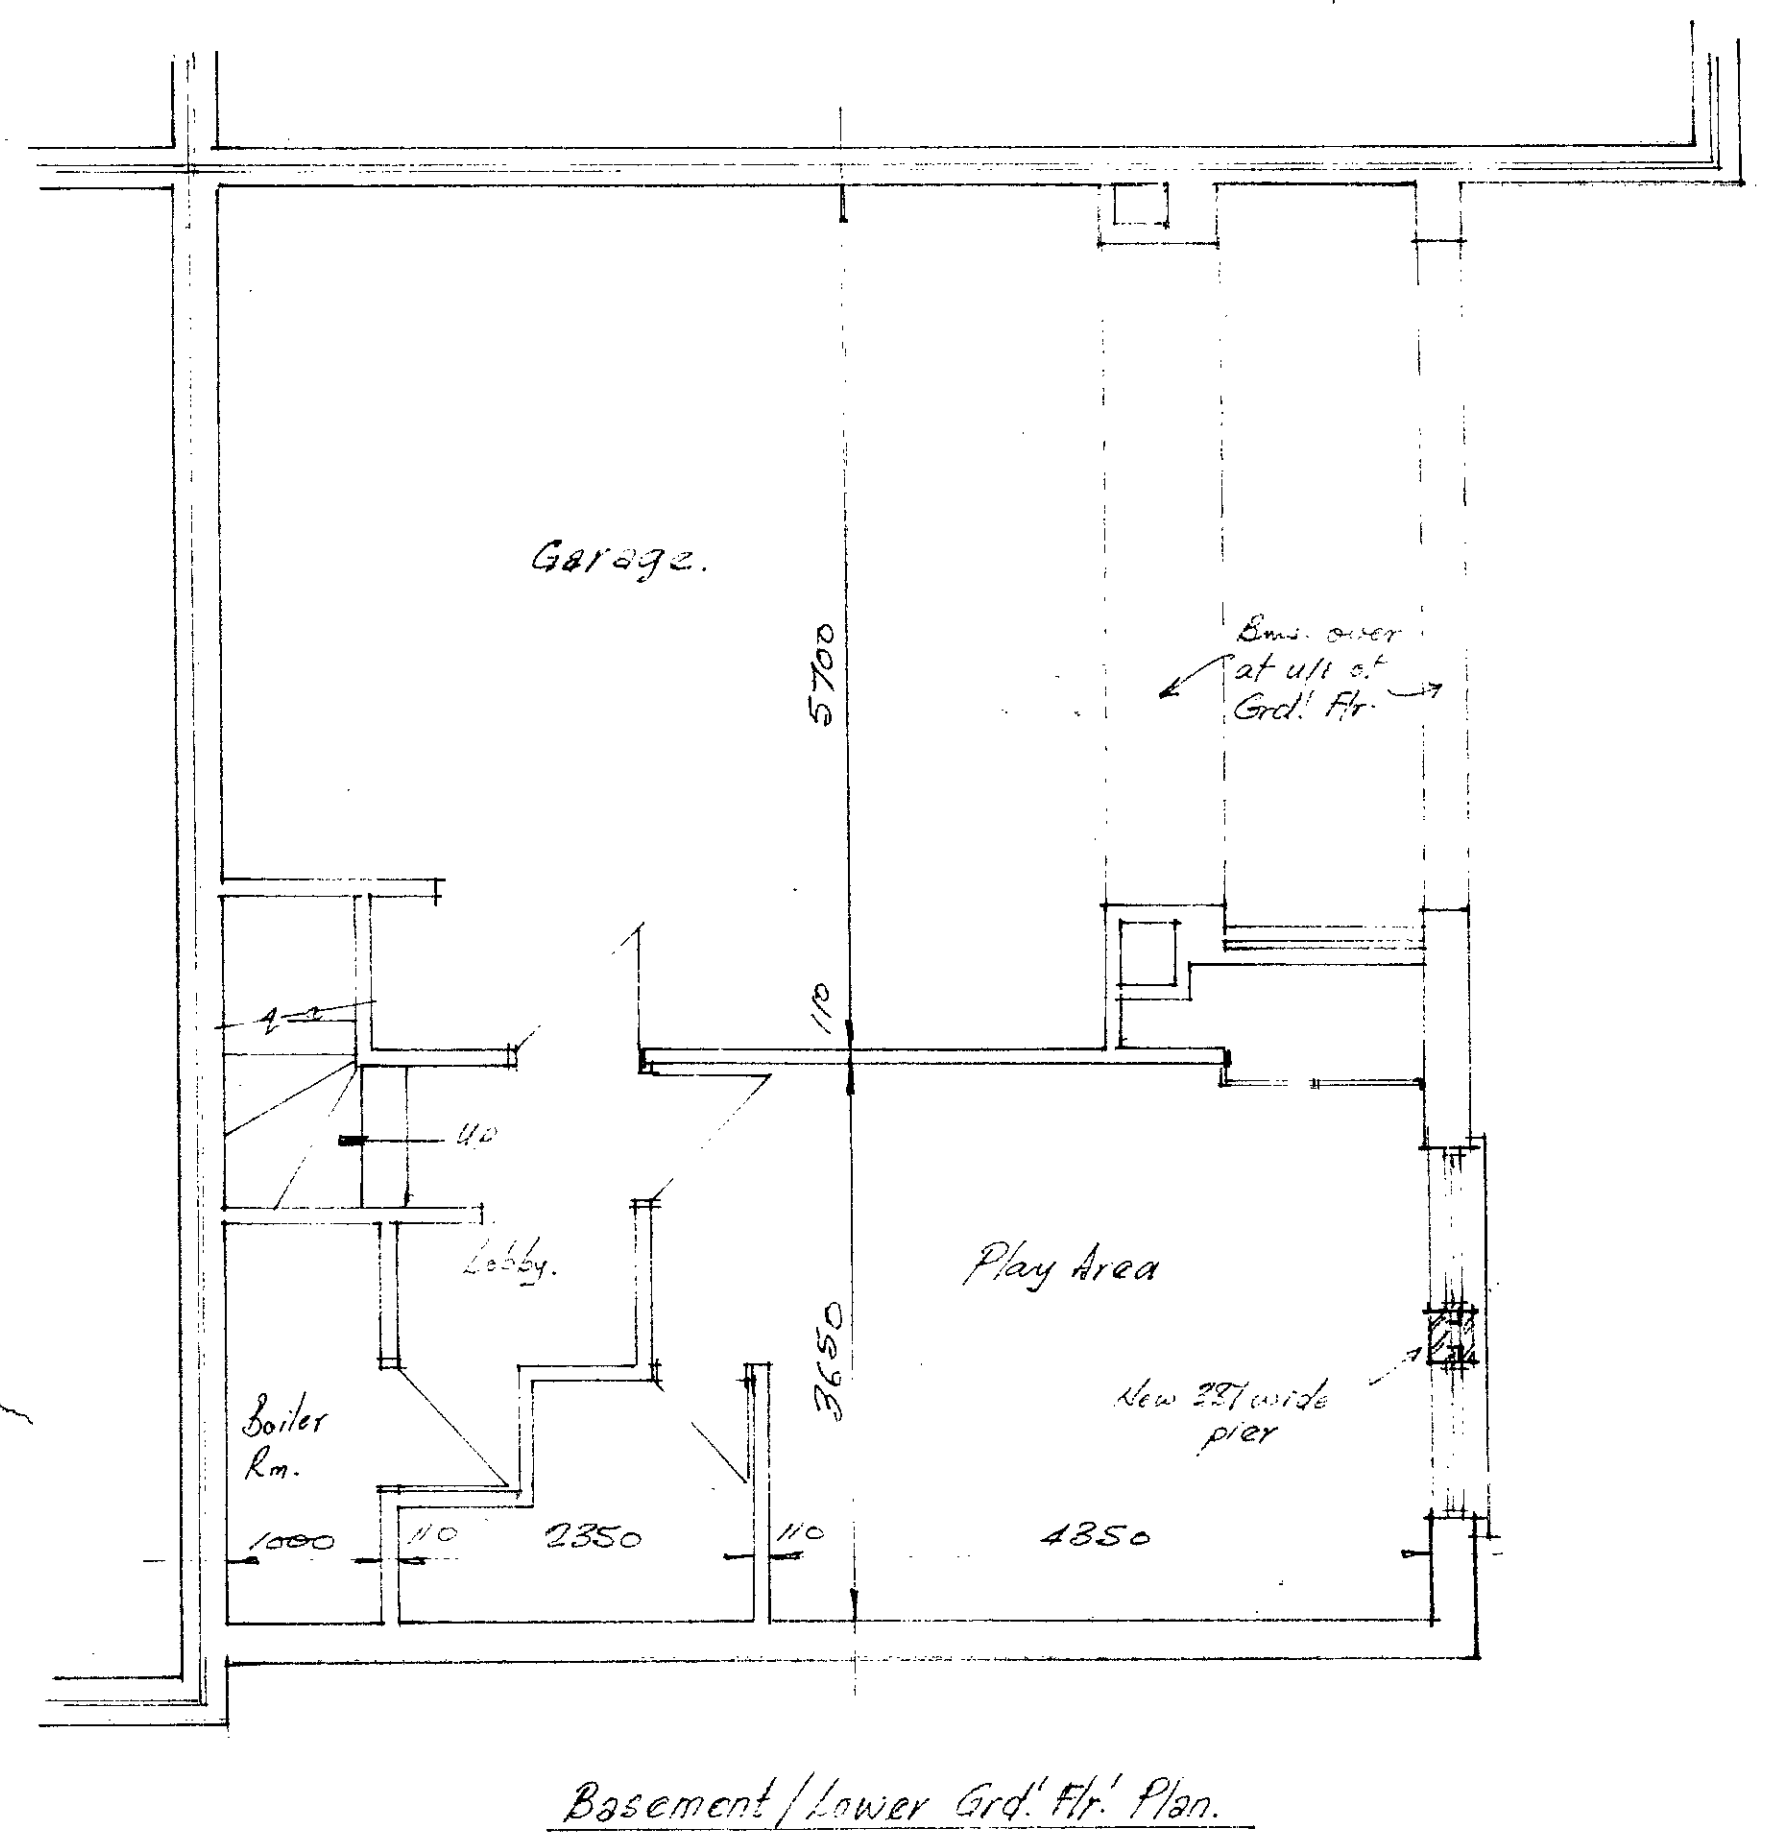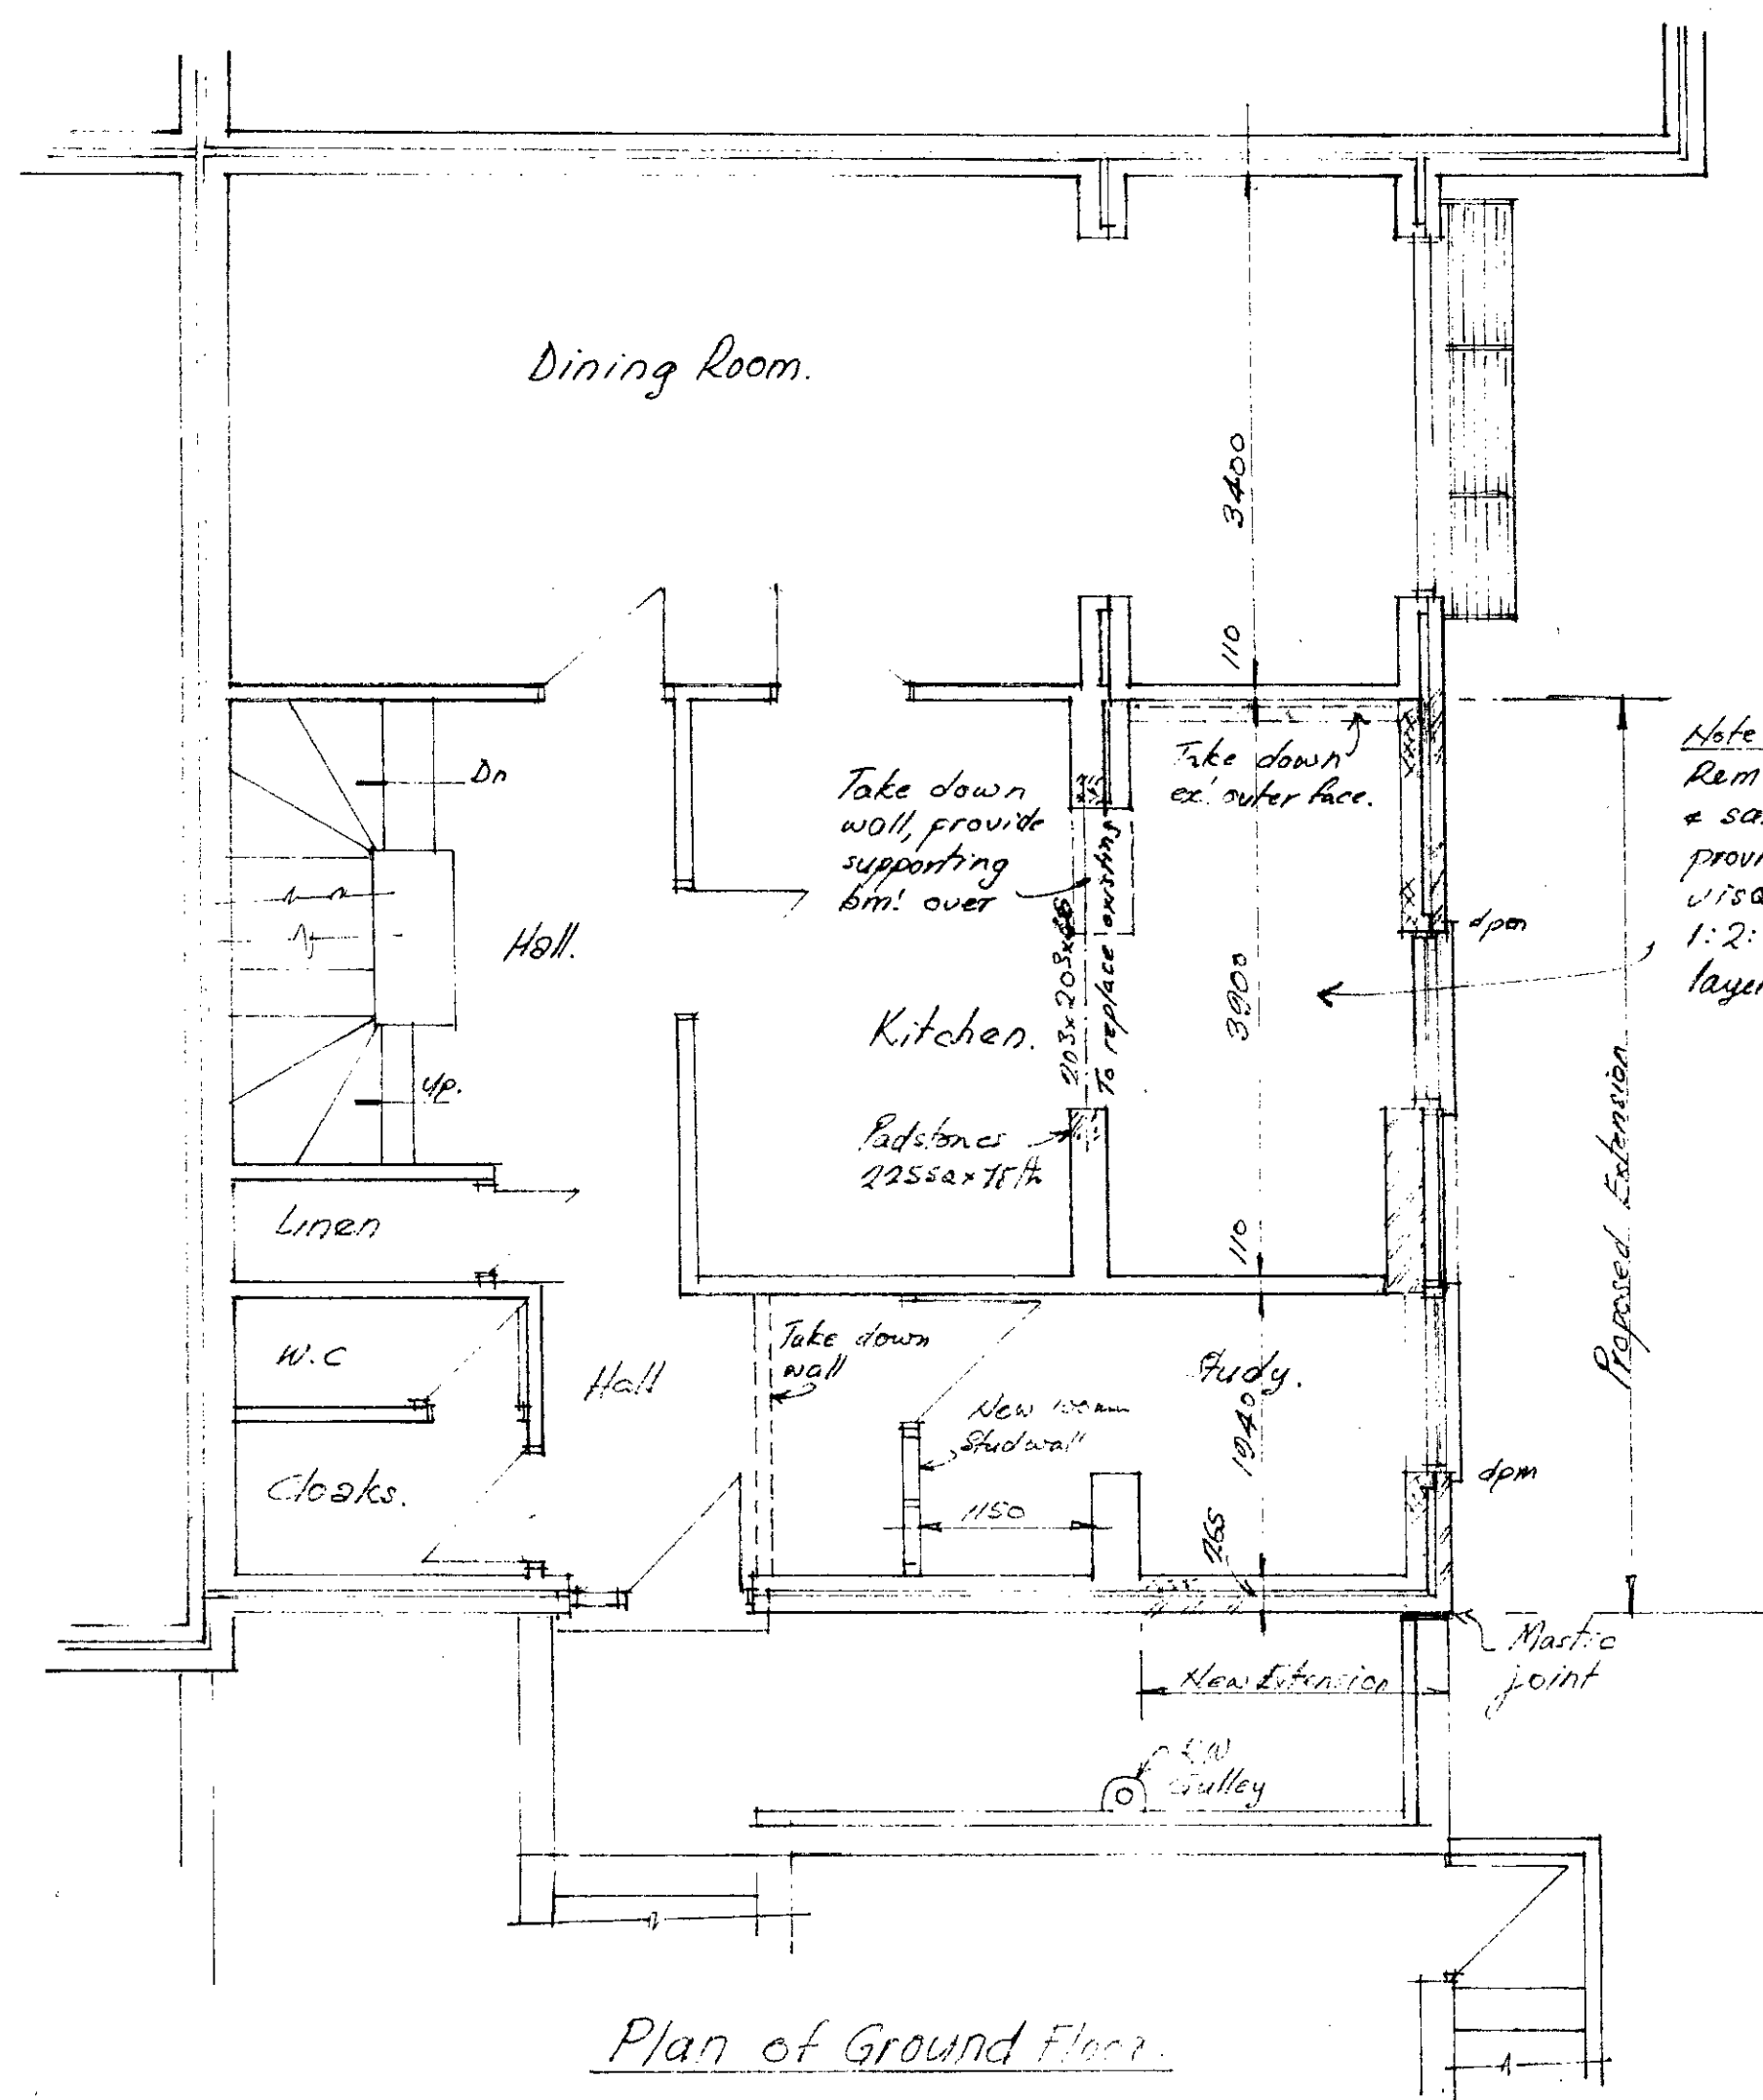

- General Notes.**
1. All new facing brick work to match existing with alternate course banded in.
 2. All windows, mock balconies etc. must be carefully taken down & re-located in new position - alternatively new units must match existing.
 3. The existing structure must be temporarily adequately supported during the reconstruction process.
 4. Weather protection/feet, to be afforded to the existing building as found necessary during the building works.

- Specific Notes.**
1. Roof Const. - Expose roof coverings when parapet/cappings have been taken down.
 2. Insert & secure all steel beams.
 3. Roof make up to match existing on 3 ply felt on 50 cooling warm deck insulation on 19th & g boarding on firring laid to fall on 150 x 50 finished joists at 400 crs, 9.5 mm pl. bd. & skim.
 4. 2nd & 1st flr. joists to be 150 x 50 at 400 supporting 21mm tog. boarding.
 5. Floors to be insulated with 150 glass-fibre insulation & finished off with 9.5 mm pl. bd. & skim.
 6. All steel beams to be given min of 1/2 hr. fire cover.
 7. External Walls - 110 facing brick 50 cavity insulated with 25 mm Zolite bead, 100 mm thermolite block work.
 8. Cavity wall ties - stainless steel at 900 are horizontally & 450 are vertically on a staggered pattern.

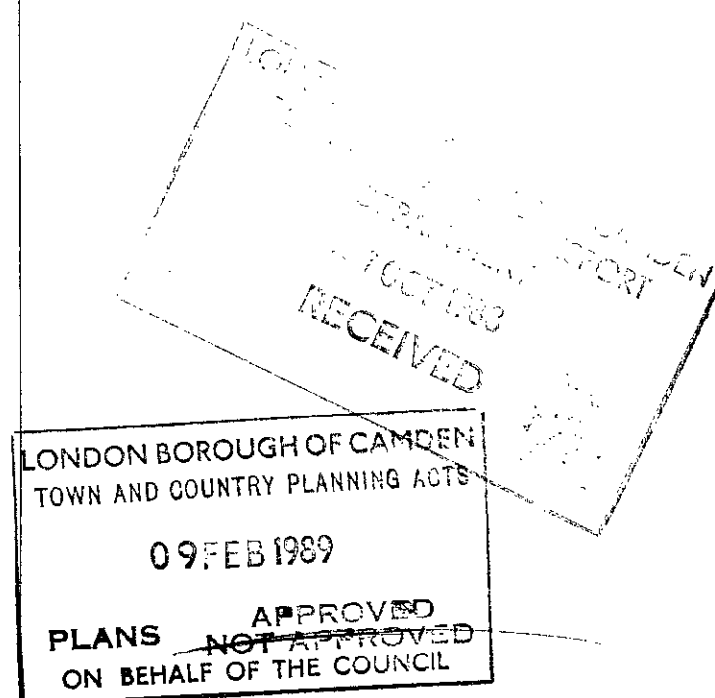

O. Menezes
24 Fairfield Avenue
Edgware
Middlesex HA8 9AB.

Client Mr. & Mrs. M. Silverman.
Job 181 Adelaide Road,
Hampstead,
London NW3.

Title
Proposed Ground, First
& Second Floor Extensions


Scale 1:50 Date 15th Oct 89 Drawn by GWH Checked

Drawing No 88/10/01 Revision

TP 8804531




FRONT ELEVATION

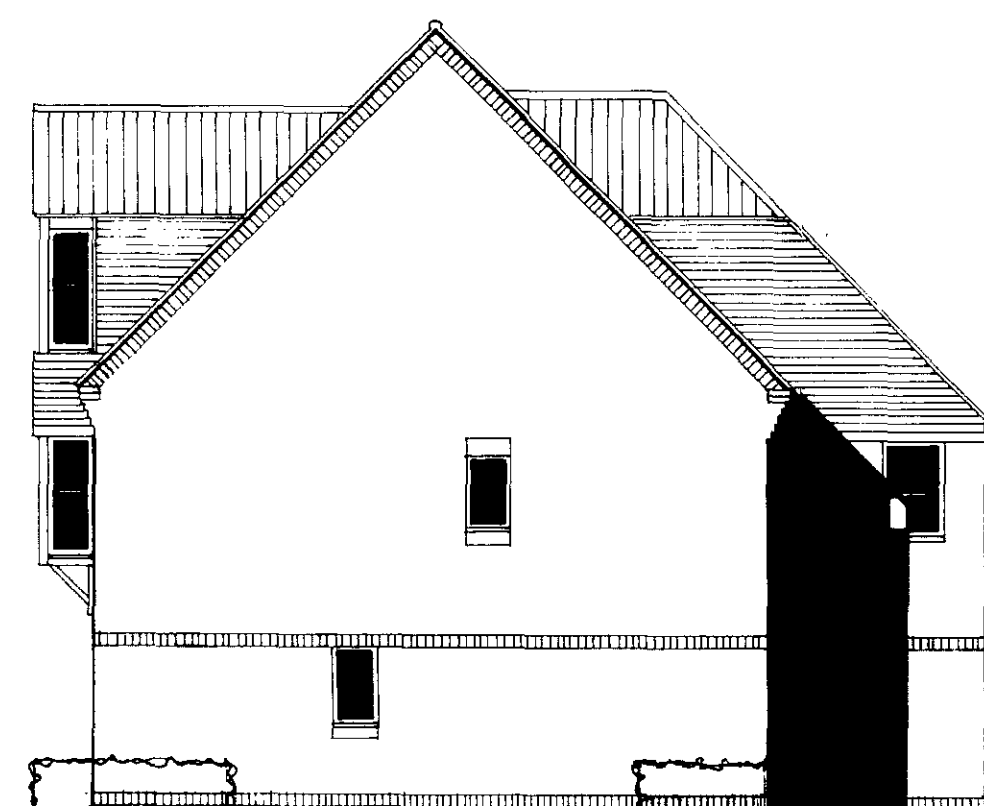


SIDE ELEVATION




REAR ELEVATION

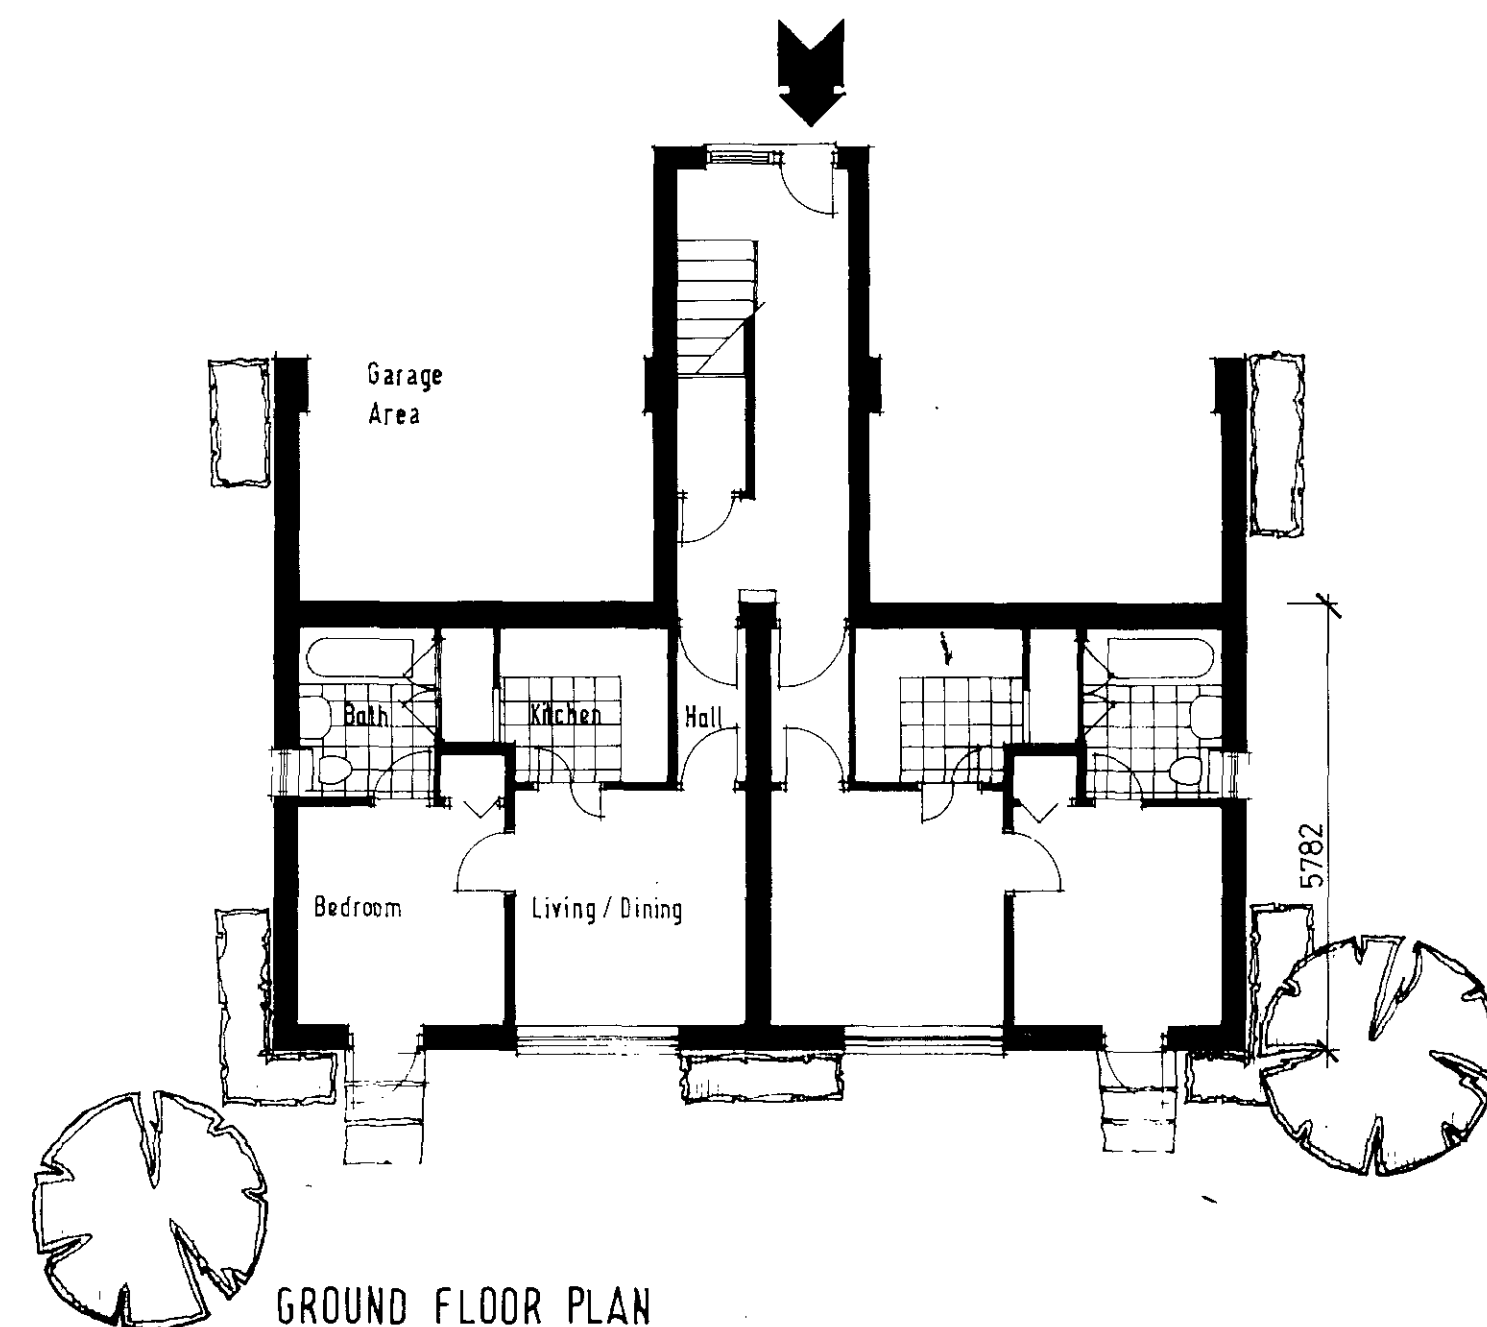

GROUND FLOOR PLAN
EALING 1A

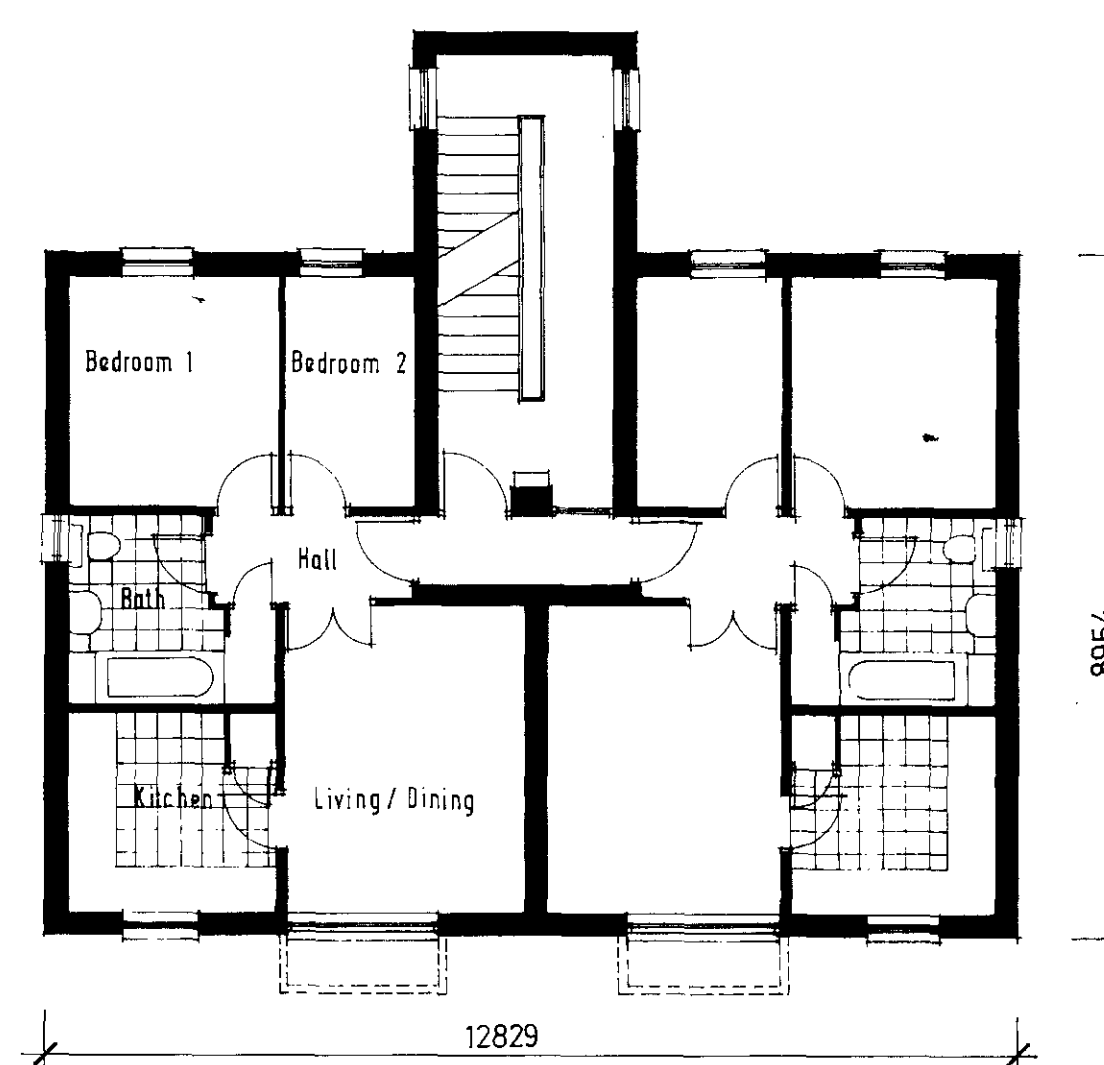

INTERMEDIATE FLOOR
EALING 2 & 1B

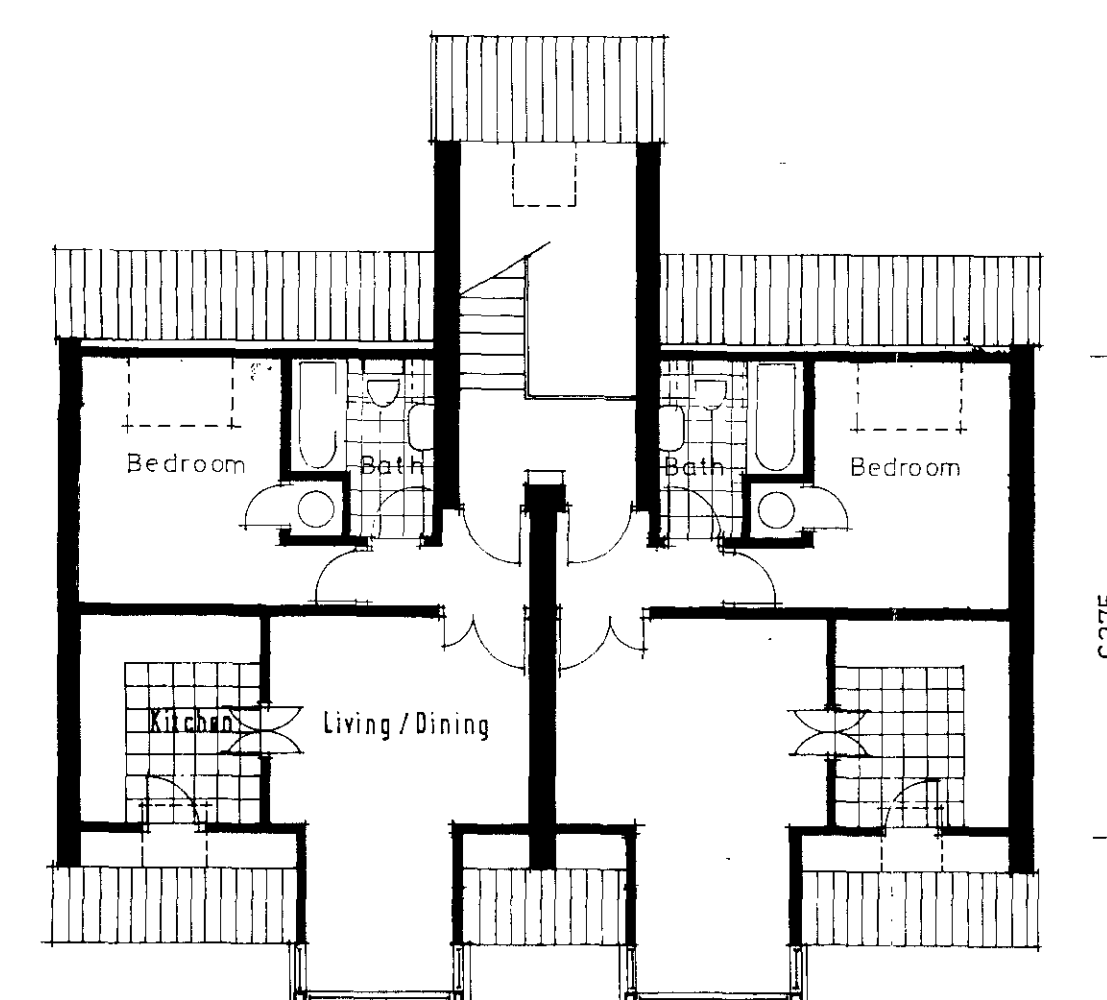

ROOF LEVEL
RUSKIN

NOTE
THIS DRAWING SHOWS TYPICAL SITUATIONS
FOR PRECISE INFORMATION SEE
SITE LAYOUT & DETAIL DRAWINGS

LONDON BOROUGH OF CAMDEN
TOWN AND COUNTRY PLANNING ACTS
23 JAN 1986
PLANS NOT APPROVED
ON BEHALF OF THE COUNCIL

TP8501672

Rev	Description	Date
A	RUSKIN REVISED	25-9-85

New
Ideal Homes Limited
Architects Dept.
Goldsworth House,
St John's Road,
Woking, Surrey, GU 21 1QX.
Tel. Woking (04862) 76155





drawn scale 1:100
date

project
EALING AND RUSKIN FLATS
QUADRANGLES Phase C

title
PLANS AND ELEVATIONS

drg.no.	rev.
E1 / E2 / R	A

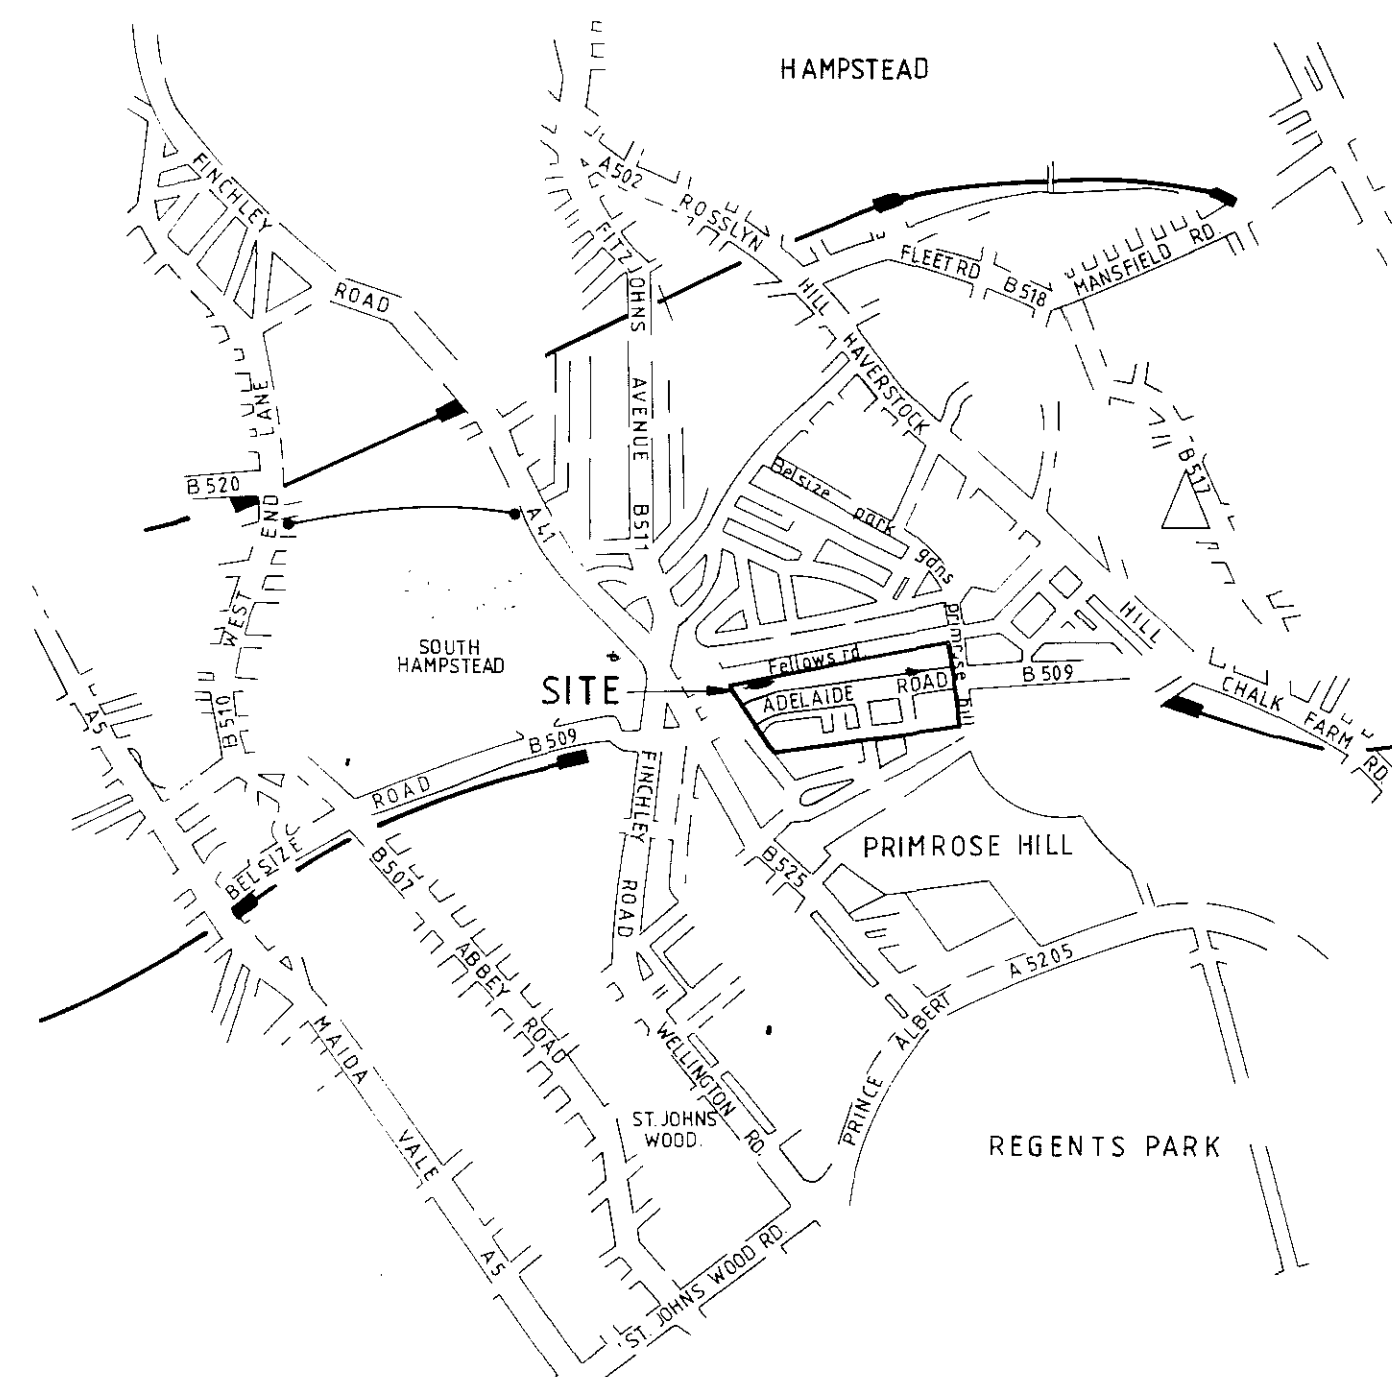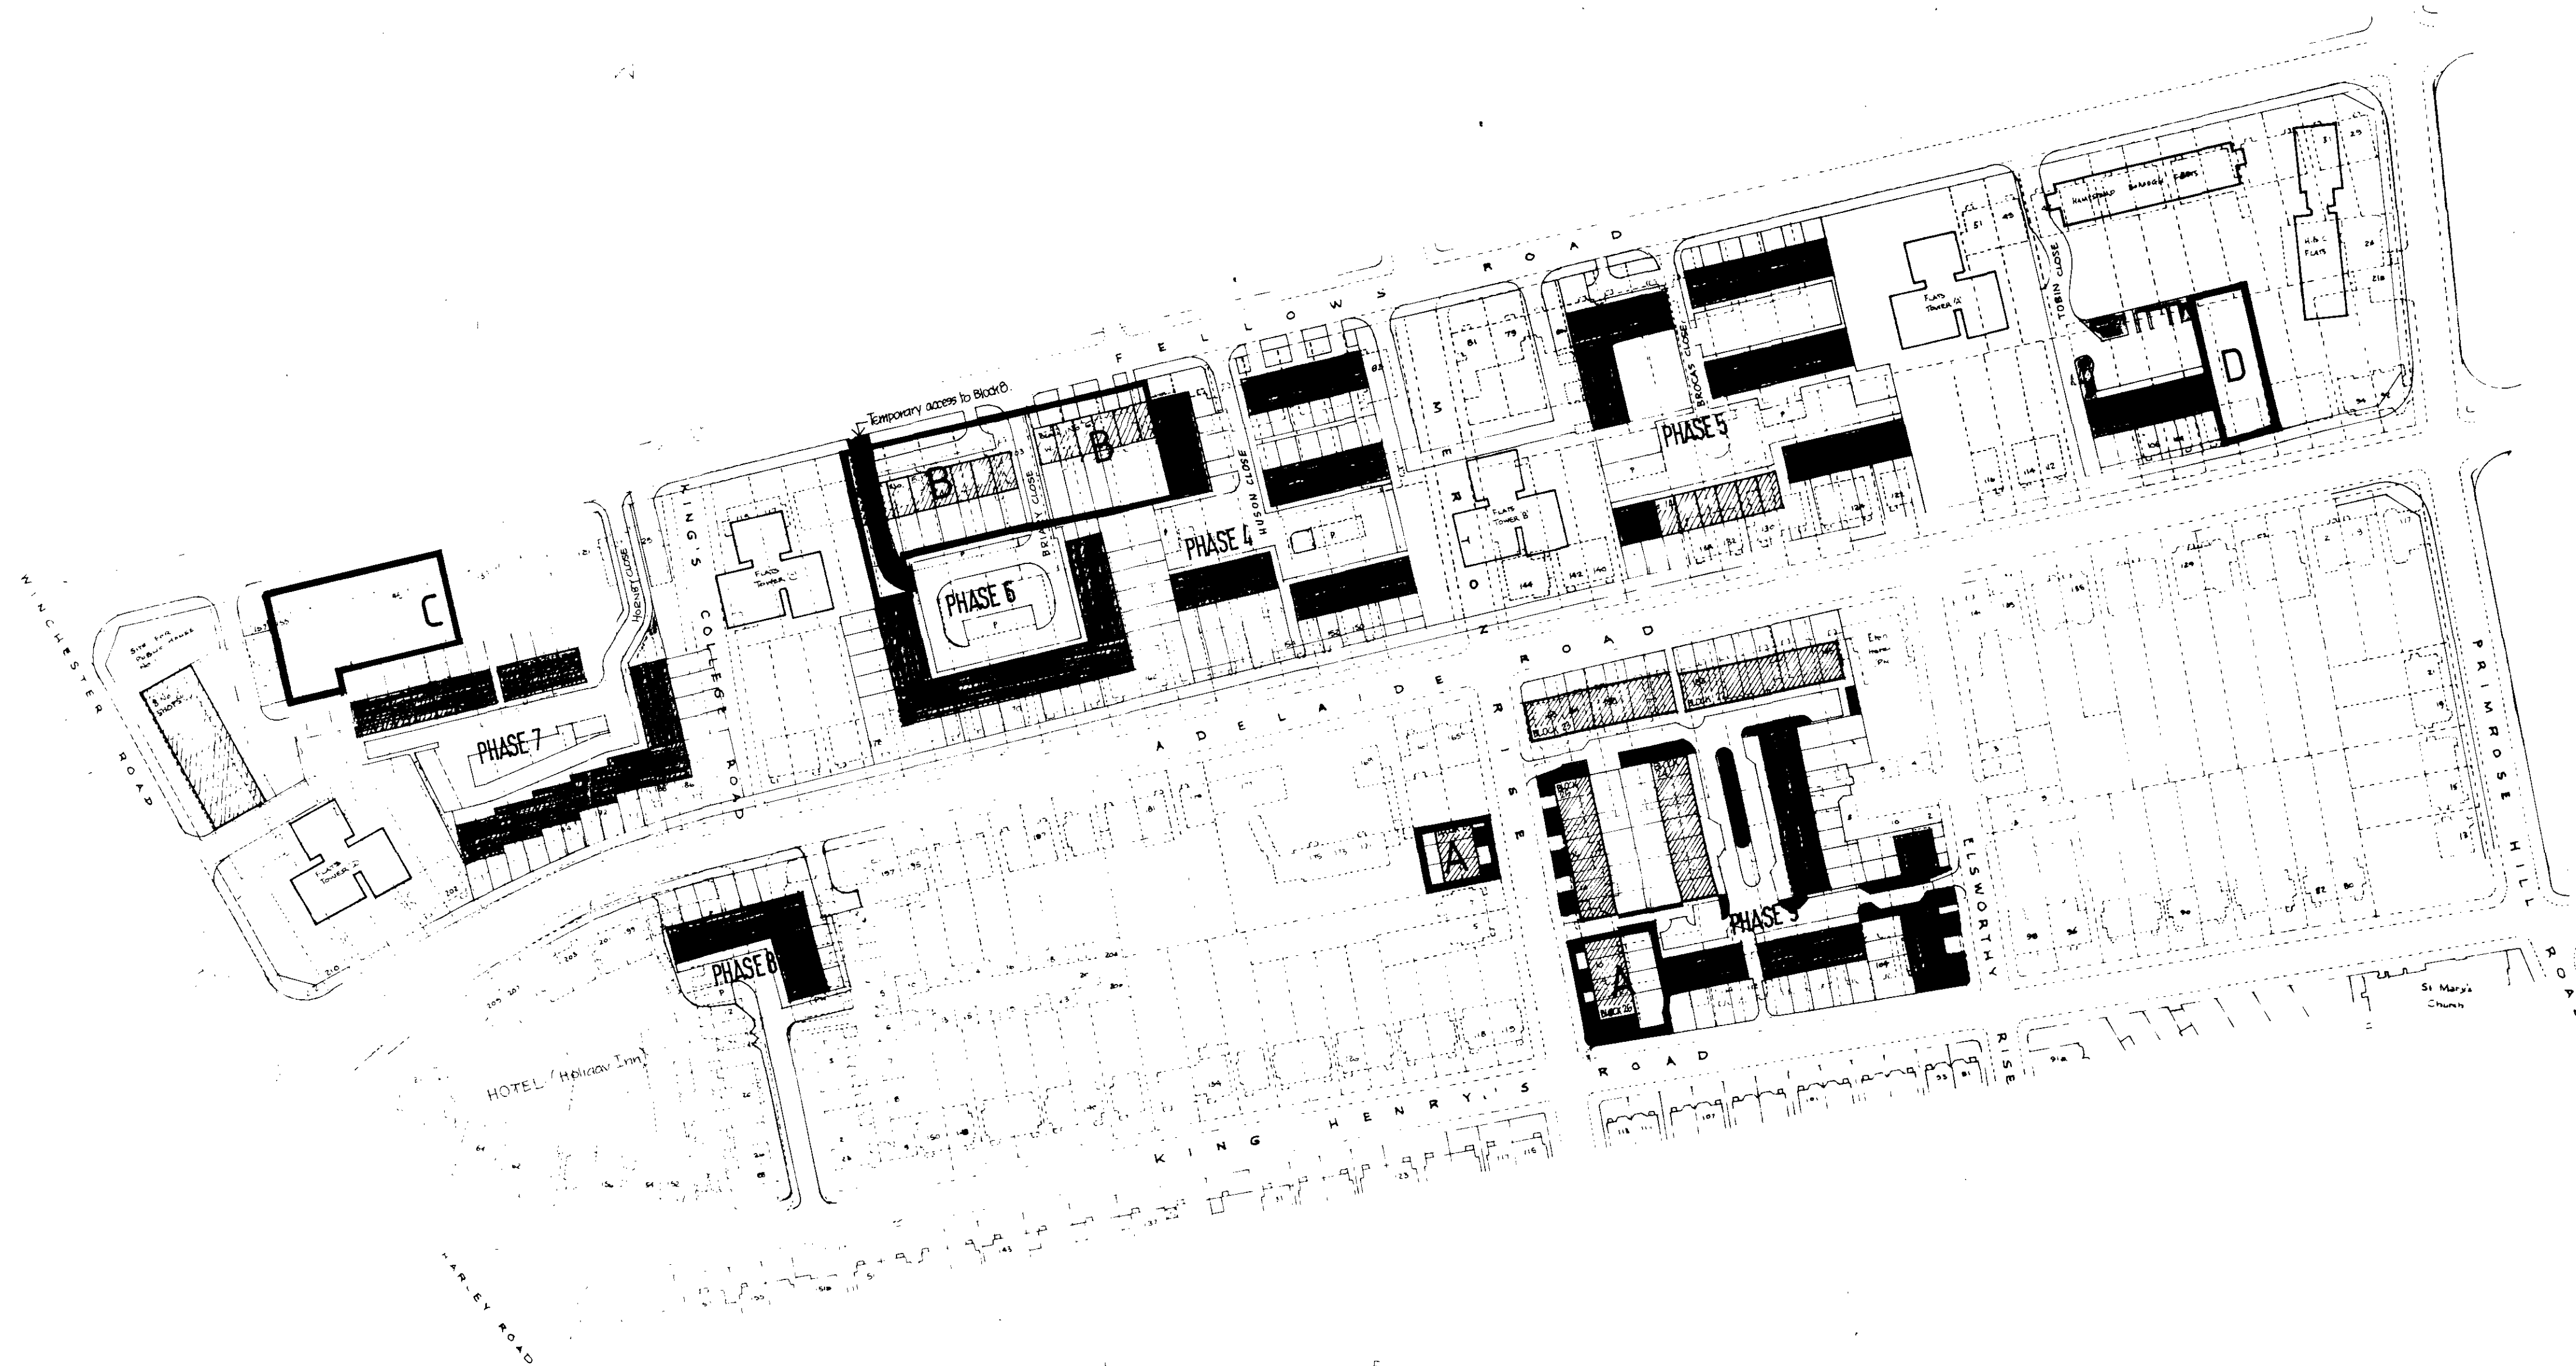

LONDON BOROUGH OF CAMDEN
TOWN AND COUNTRY PLANNING ACTS
23 JAN 1986
APPROVED
PLANS NOT APPROVED
ON BEHALF OF THE COUNCIL

Drawn by Steve W	Checked by	Approved by	Scale 1:1250	Date 19:12:84
Project QUADRANGLES ADELAIDE ROAD, HAMPSTEAD, N.W.3				
Title PHASE LOCATION PLAN				
Drawing No 1186/1				

Goldsworth House
St Johns Road
Woking Surrey
Woking 76155

notes

DRAWING BASED UPON ORDNANCE SURVEY
MAPS: TQ 2784 SW
TQ 2784 SE
TQ 2684 SE

P - PARKING
B - BROWN
W - WHITE

BLOCKS WITH PLANNING PERMISSION BUT NOT CONSTRUCTED

BLOCKS CONSTRUCTED, OCCUPIED OR UNDER CONSTRUCTION

This drawing is copyright

All dimensions are in feet and inches. All measurements are to the centre of the building unless otherwise stated. All measurements are to be taken from the centre of the building unless otherwise stated.

REVISIONS

B. Inserted new plots (RSJ)
C. Block 10 (Adjacent to Holiday Inn) added on 02/01/86
D. Phase 2 added Blocks 10-20m
E. Site progress update information added. 1/11/84

project
QUADRANGLES
ADELAIDE ROAD
HAMPSTEAD, LONDON N.W.3

drawing
SITE LAYOUT IMPOSED ON EXISTING DEVELOPMENT

drg no
5177 02 018/02E

scale 1:1250

date OCTOBER 1972

drawn by **RJC** checked by

Camden
COUNCIL

signed