



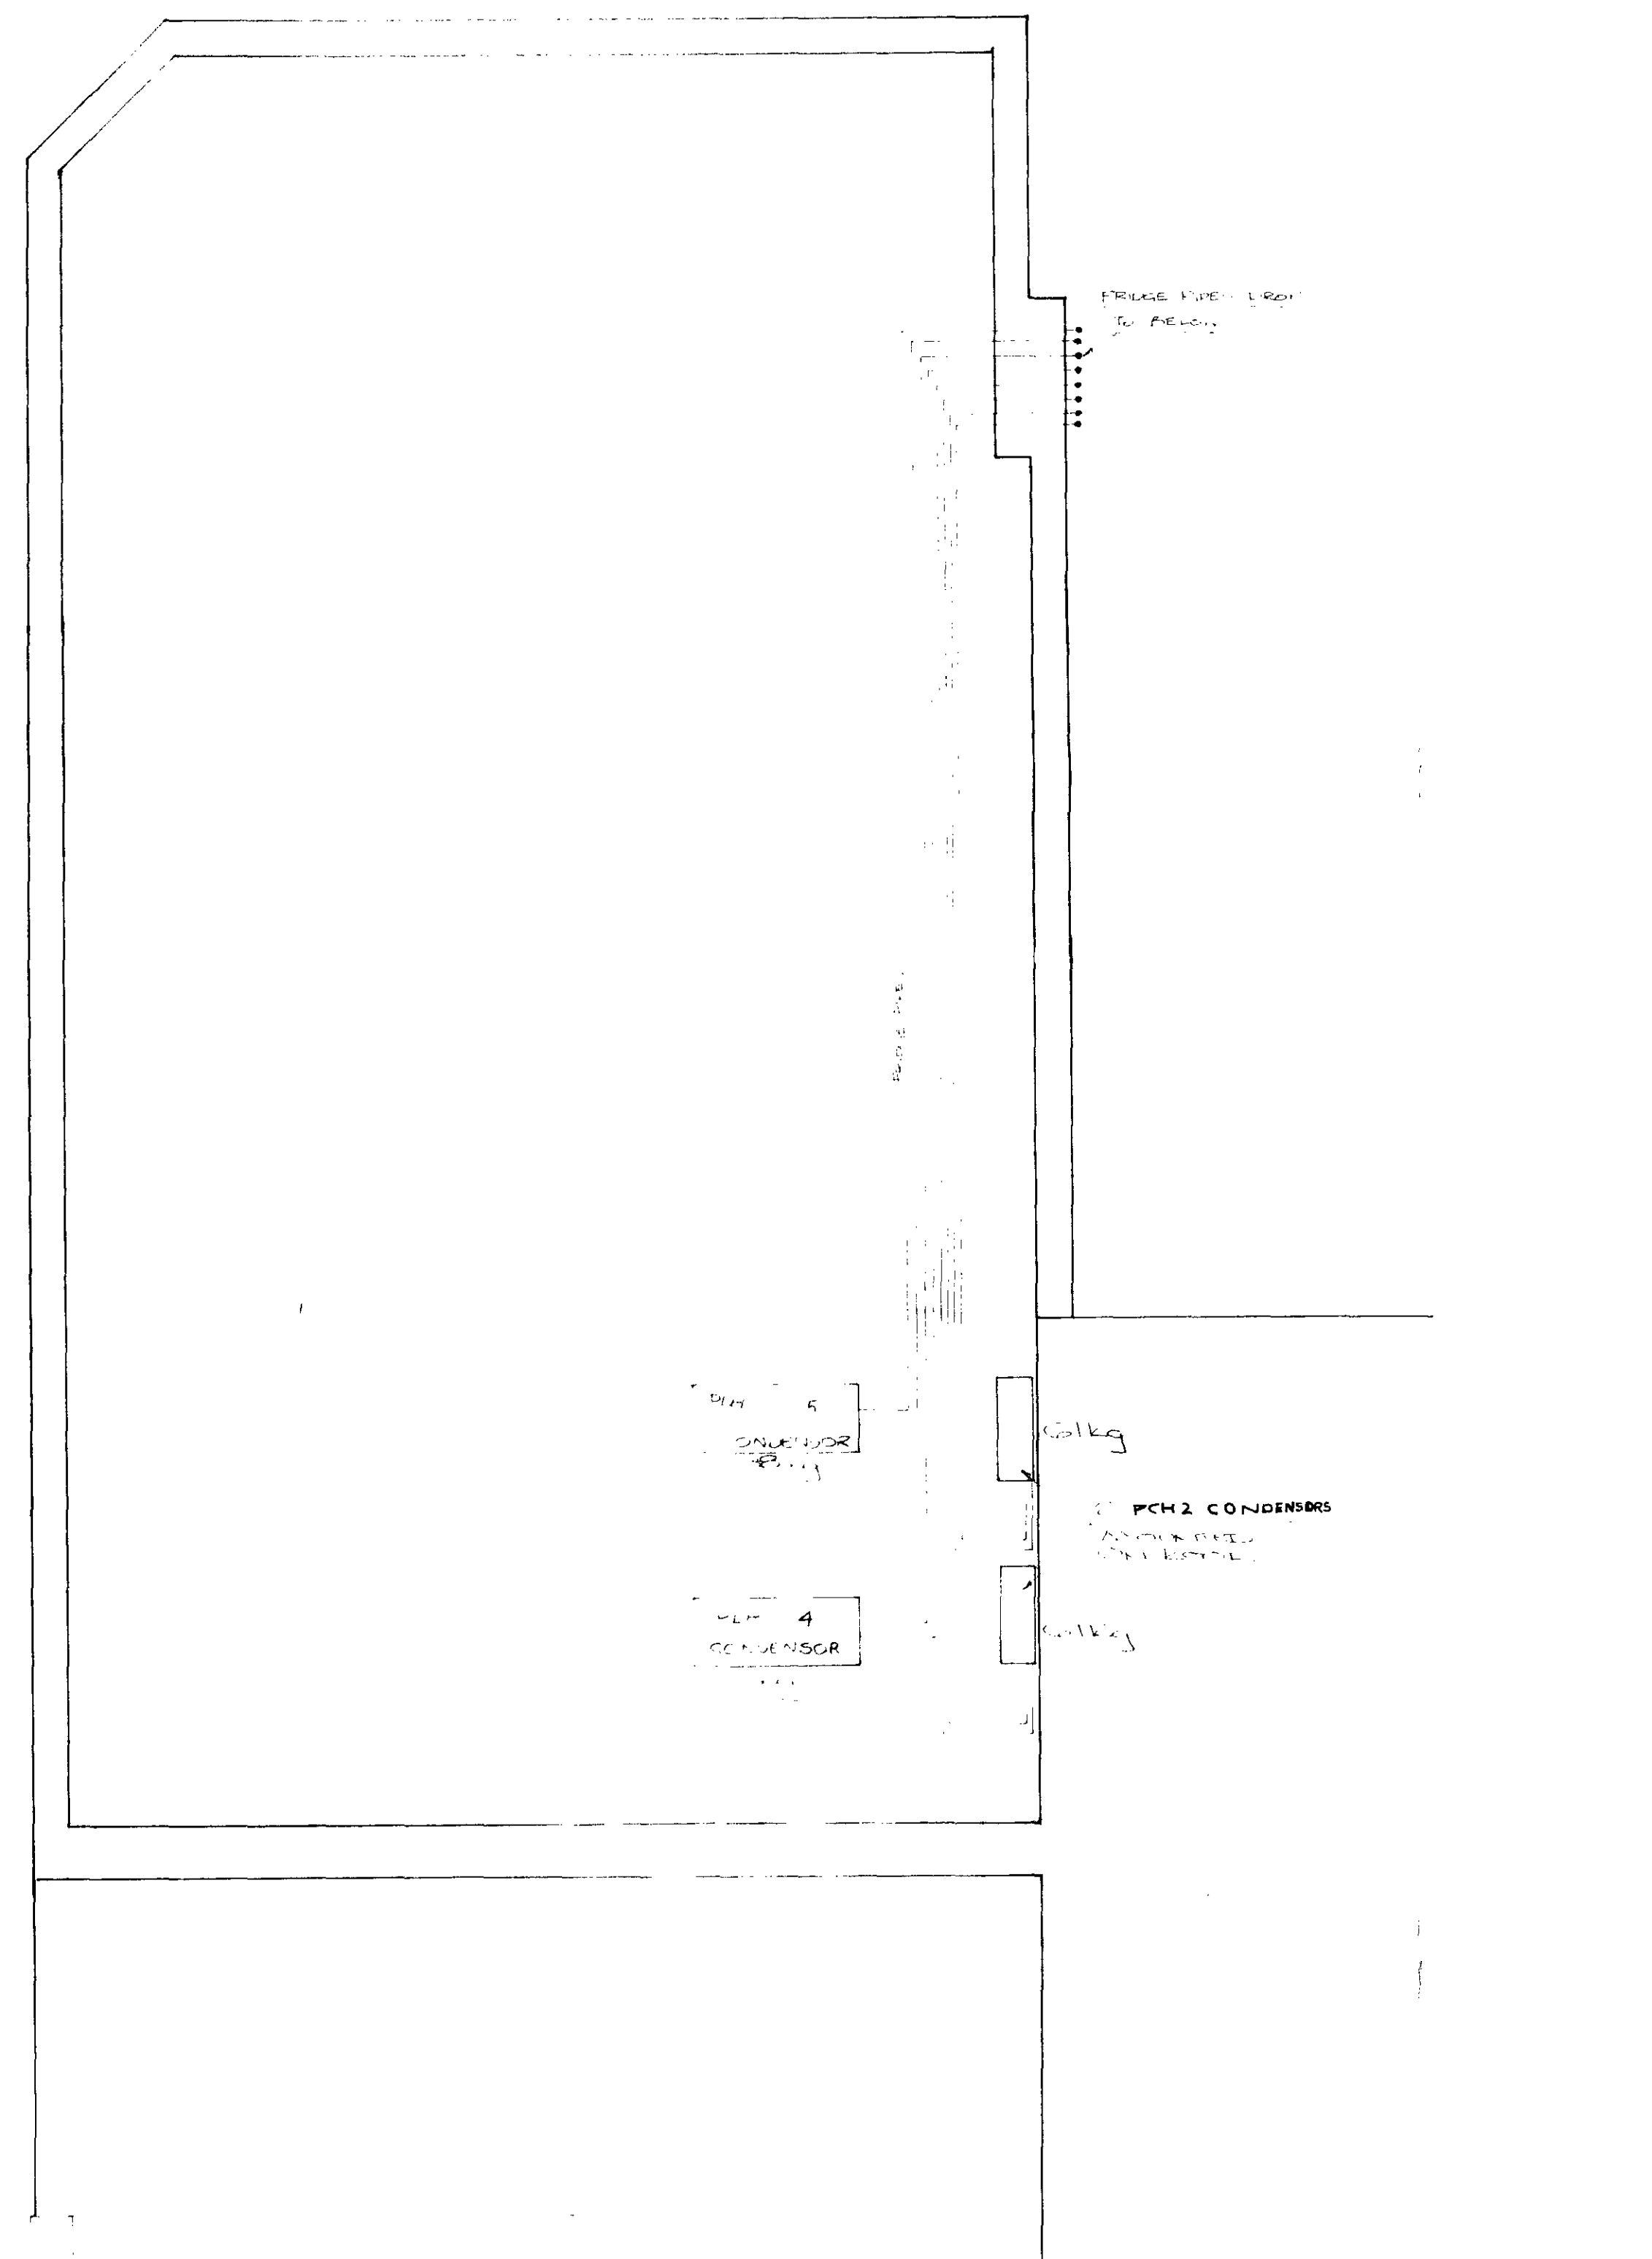

ROOF PLAN

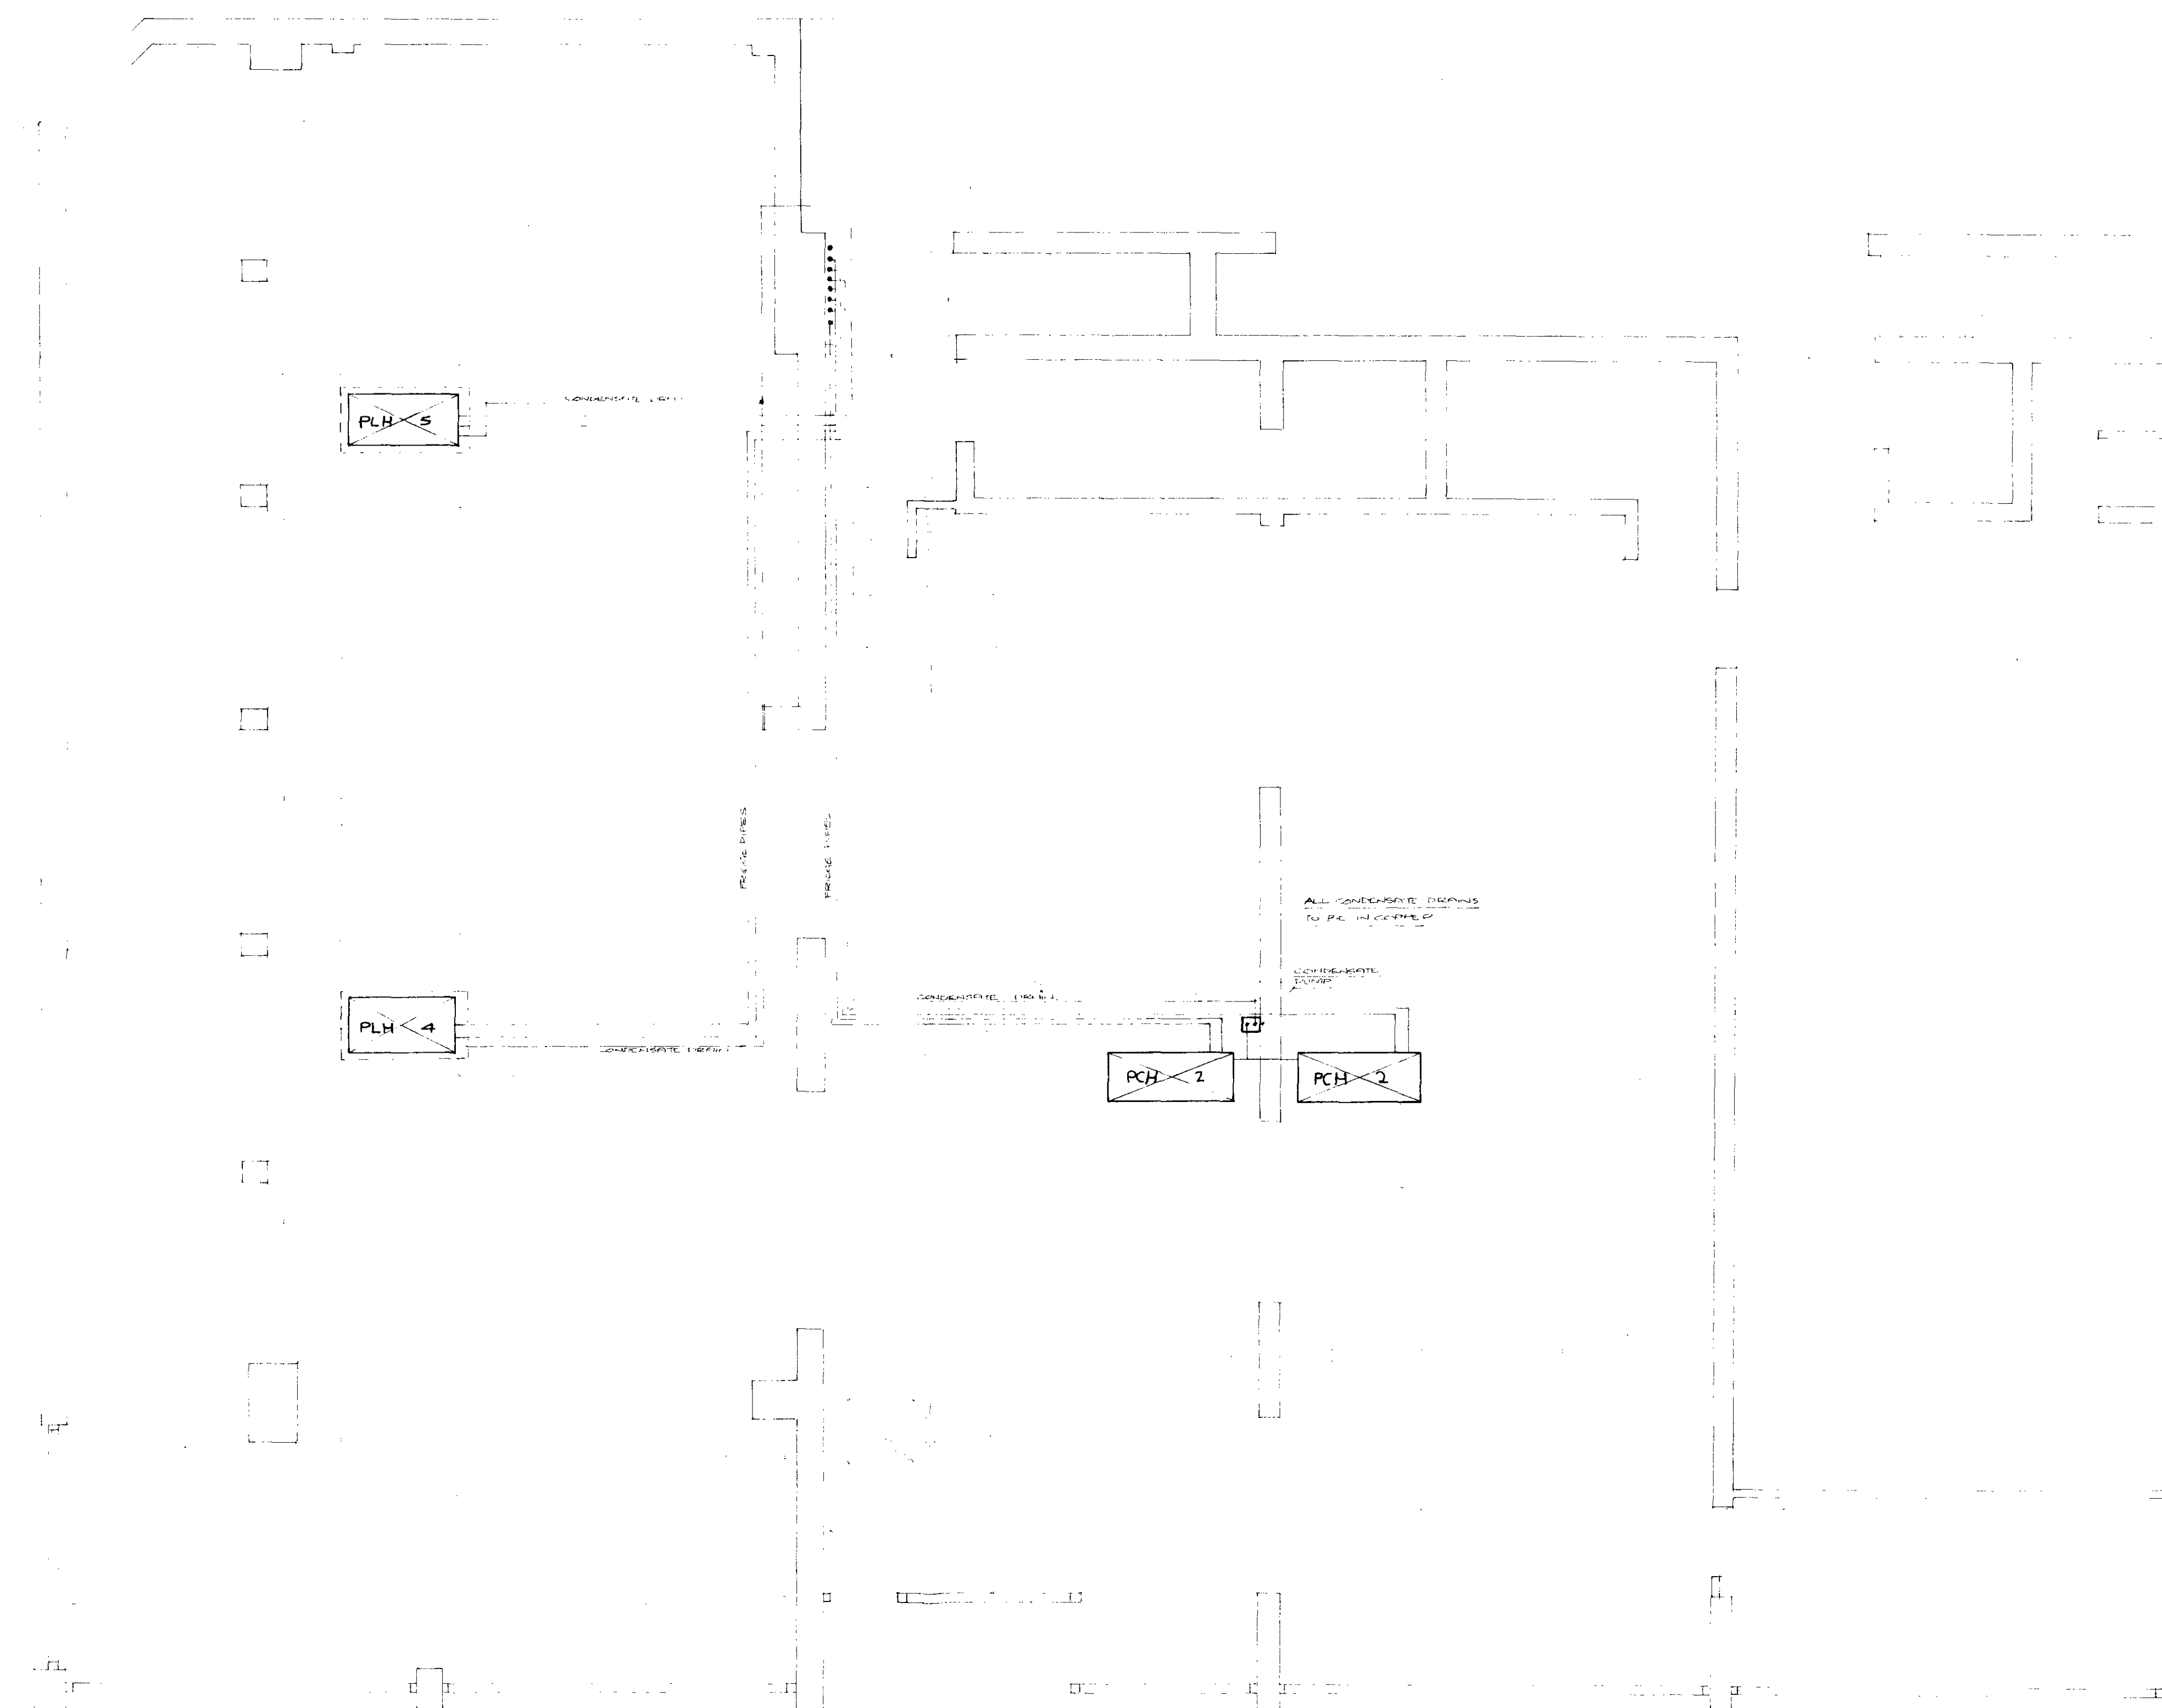


GROUND FLOOR PLAN

TP 8700914.3

LONDON BOROUGH OF CAMDEN
TOWN AND COUNTRY PLANNING ACTS
17 JUN 1987
APPROVED
PLANS NOT APPROVED
ON BEHALF OF THE COUNCIL

LONDON BOROUGH OF CAMDEN
TOWN AND COUNTRY PLANNING ACTS
10 JUN 1987
APPROVED
PLANS NOT APPROVED
ON BEHALF OF THE COUNCIL

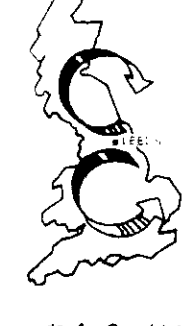LETTER	REVISION	DATE
CLIENT	BEJAM FREEZER FOOD CENTRES	
TITLE	SWISS COTTAGE	
	AIR CONDITIONING LAYOUT	
 AIR CONDITIONING - HEATING - ELECTRICAL DESIGN - INSTALLATION - MAINTENANCE G.C.N. LTD Crown House, Armley Road Leeds LS12 2EJ Tel 459286 (STD 0532)		
SCALE	DRAWN	DATE
1:50	R. HAMER	23.87
DRG No	DN 1425 -1	REV