



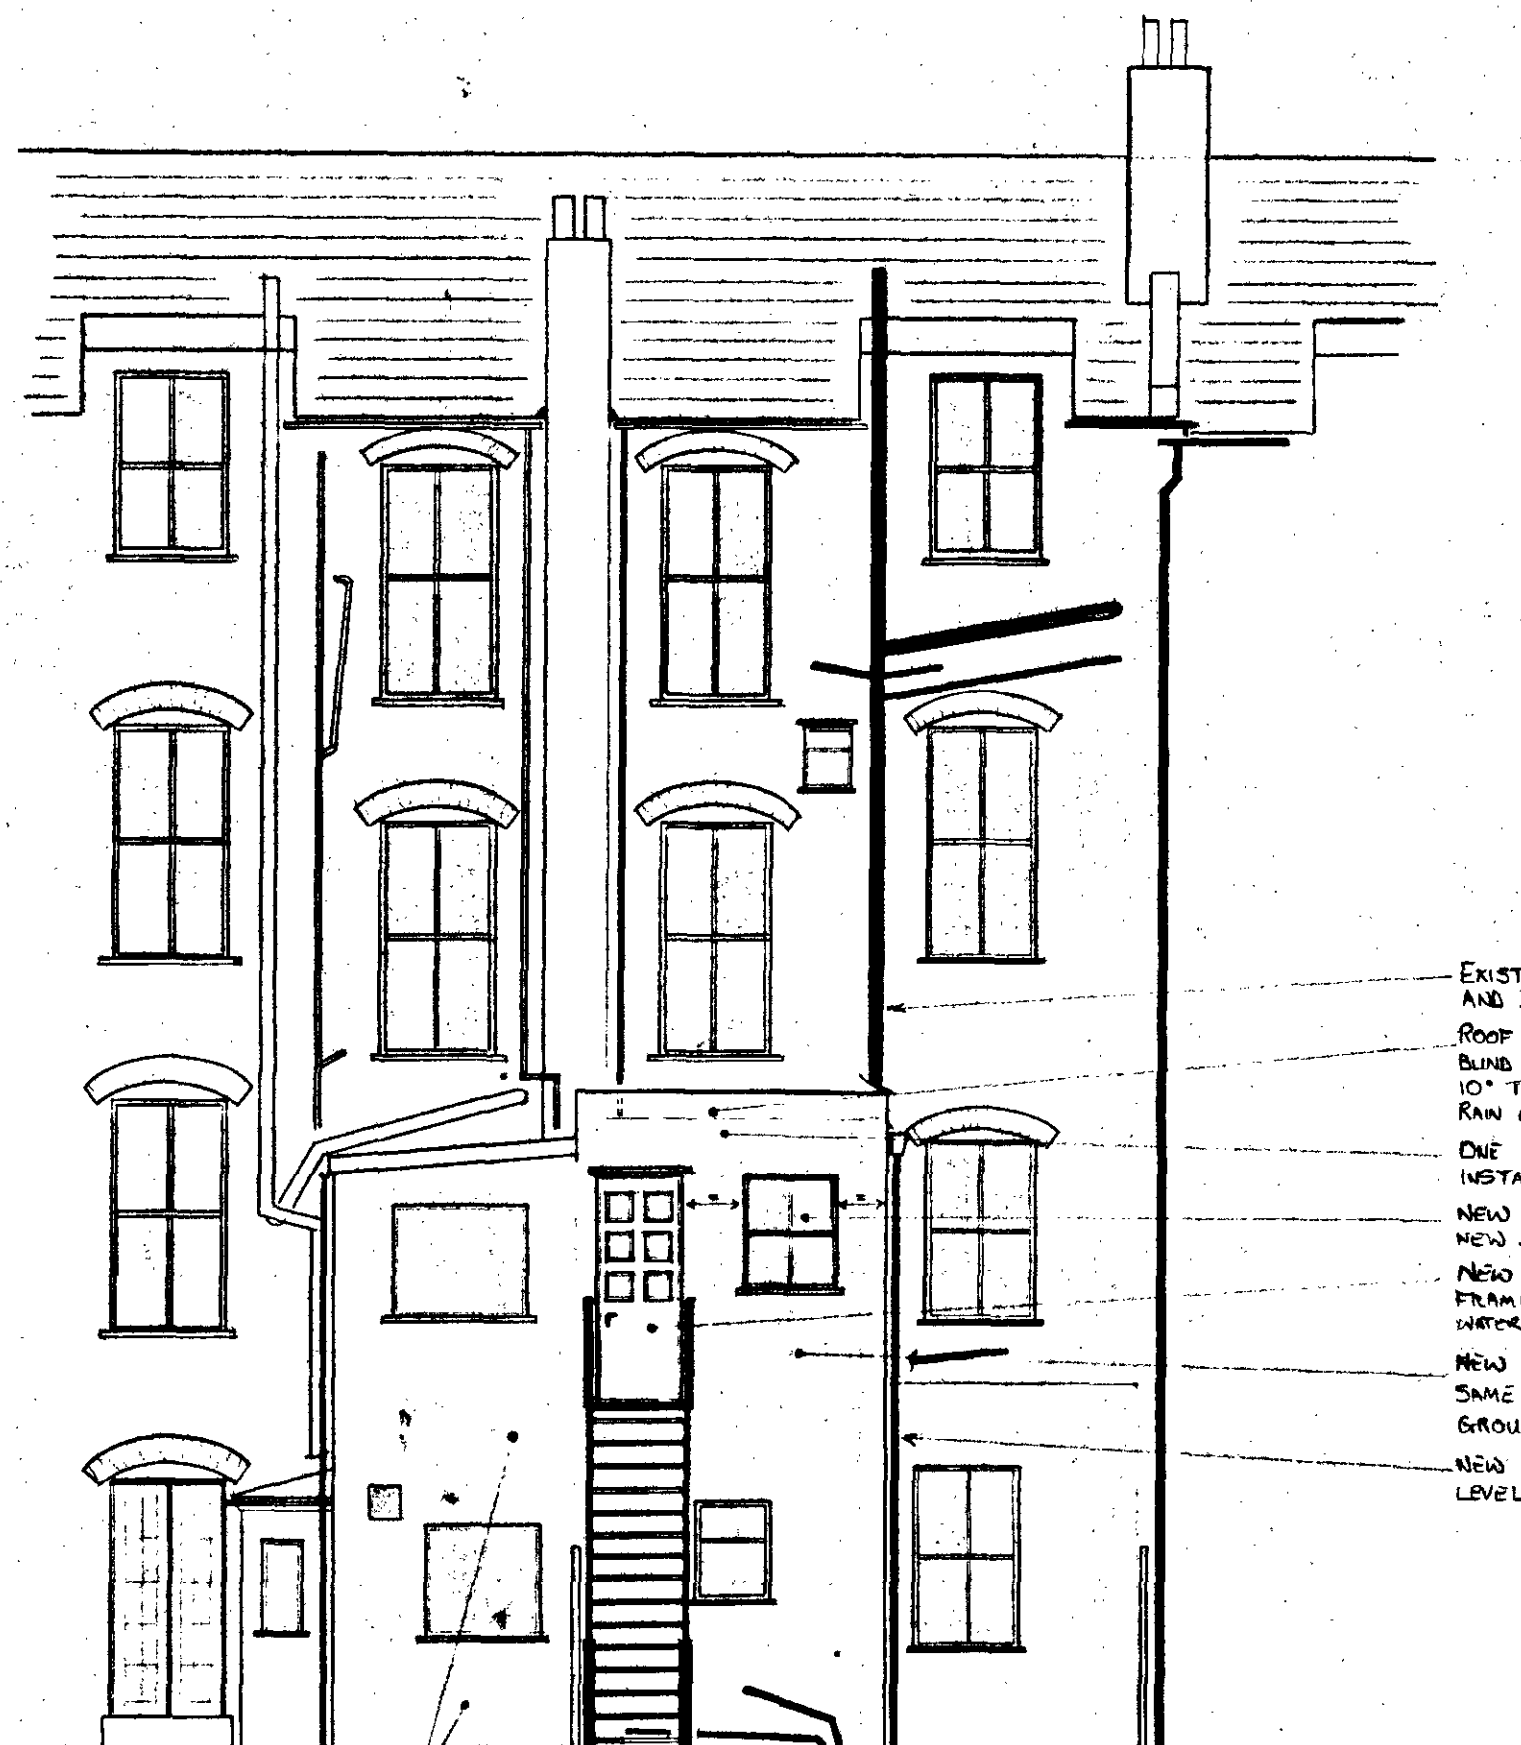

EXTENSION TO ADJOINING PROPERTY UNDER SEPARATE PLANNING APPLICATION

REAR ELEVATION

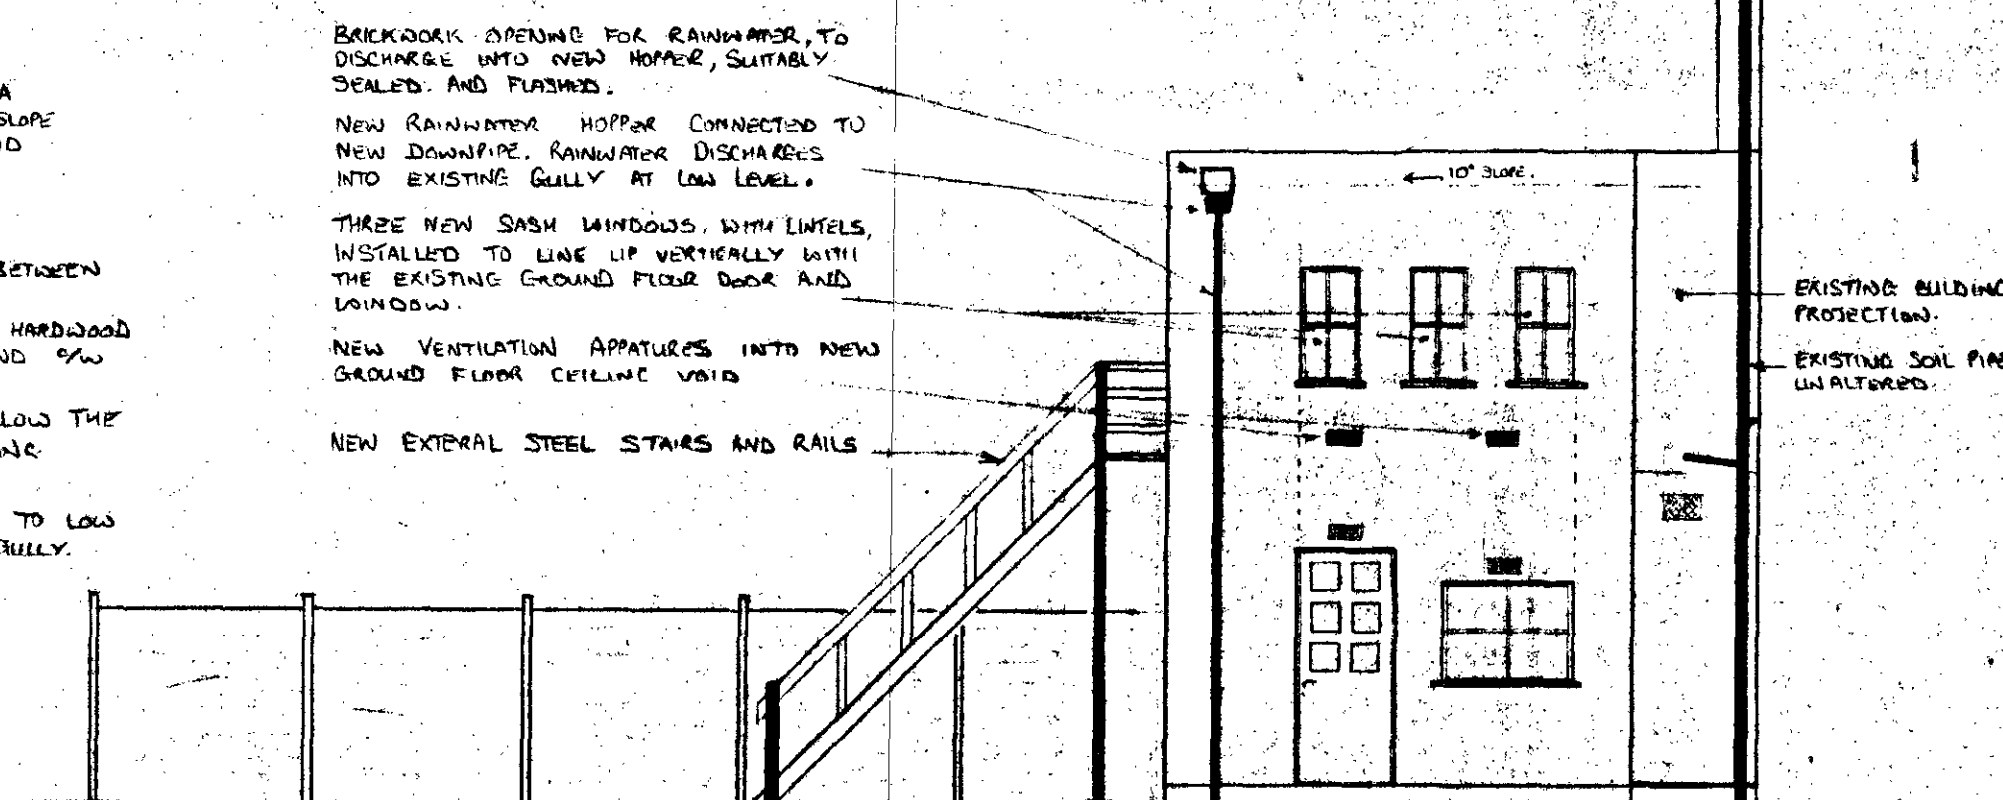

SIDE ELEVATION

- DATE: 10/06/07
1. NEW EXTENSION ROOF TRUSSES DESIGNED AND INSTALLED TO ACHIEVE 10° TYPICAL SLOPE FALL TOWARDS REAR OF EXTENSION (BEHIND FROM THE EXISTING STRUCTURE)
 2. ROOF FINISH TO BE HOT SEALED WITH BITUMEN COMPOUND AND 1/2 225mm LEAD FLASHING TO WEATHER ROOF TO NEW AND EXISTING BRICKWORK
 3. ALL NEW LINTELS WILL BE OF THE PRE-STRESSED TYPE. NEW DOOR AND WINDOWS TO BE OF PRE-CAST CONCRETE CONSTRUCTION
 4. NEW FIRST FLOOR CEILING TO BE ONE HALF HOUR FIRE RATED. ROOF TO BE INSULATED
 5. THE NEW EXTENSION WILL GENERALLY FOLLOW THE BUILDING LINE OF THE EXISTING GROUND FLOOR EXTENSION. THE NEW EXTENSION WILL BE CAVITY CONSTRUCTION OF THERMOLITE BLOCKS INTERNALLY AND YELLOW FACING STOCK BRICKWORK EXTERNALLY - TO MATCH THE EXISTING
 6. THE NEW INTERNAL ROOM HEIGHT WILL BE A MINIMUM OF 2000mm AND THE EXTERNAL WALL WILL CONTINUE TO THE SAME HEIGHT AS THE EXISTING BUILDING PROJECTION.
 7. UNLESS OTHERWISE DICTATED IT WILL BE ASSUMED THAT THE EXISTING FOUNDATION WILL BE ADEQUATE FOR THE ADDITION OF A SECOND STOREY.

TP 8702870

REVISIONS:

PROPOSED EXTENSION ELEVATIONS

PROPOSED REAR EXTENSION
41 LOWFIELD ROAD
WEST HAMPTON
LONDON, NW6 2PP

SCALE:	DATE:
1:50	JULY 87
DRAWING No:	DRAWN BY:
V.S.M. / 1	REVISIONS: