

FRONT ELEVATION



REAR ELEVATION

NOTE:
 1. This drawing is only approximate owing to restricted access and limited information being available at the time of preparation.
 2. This is NOT a working drawing: it is intended to show general arrangements only. All layouts must be checked on site prior to construction.
 3. This drawing is protected by the Copyright Act and its contents must not be reproduced in any form without the consent of the architect.

Client

 Job title

 117 GREENCROFT GARDENS, NW 6

 TP 8 803 692 R1


Drawing title
 PROPOSED ELEVATIONS

Scale 1:50	Date June 1988	Drawn WB.
---------------	-------------------	--------------


William Bates RIBA
 Chartered Architect
 18 Kings Road, London SW19; Tel: 01 540 4307

221 P/03A

117 GREENCROFT GARDENS
 H/S/8/43

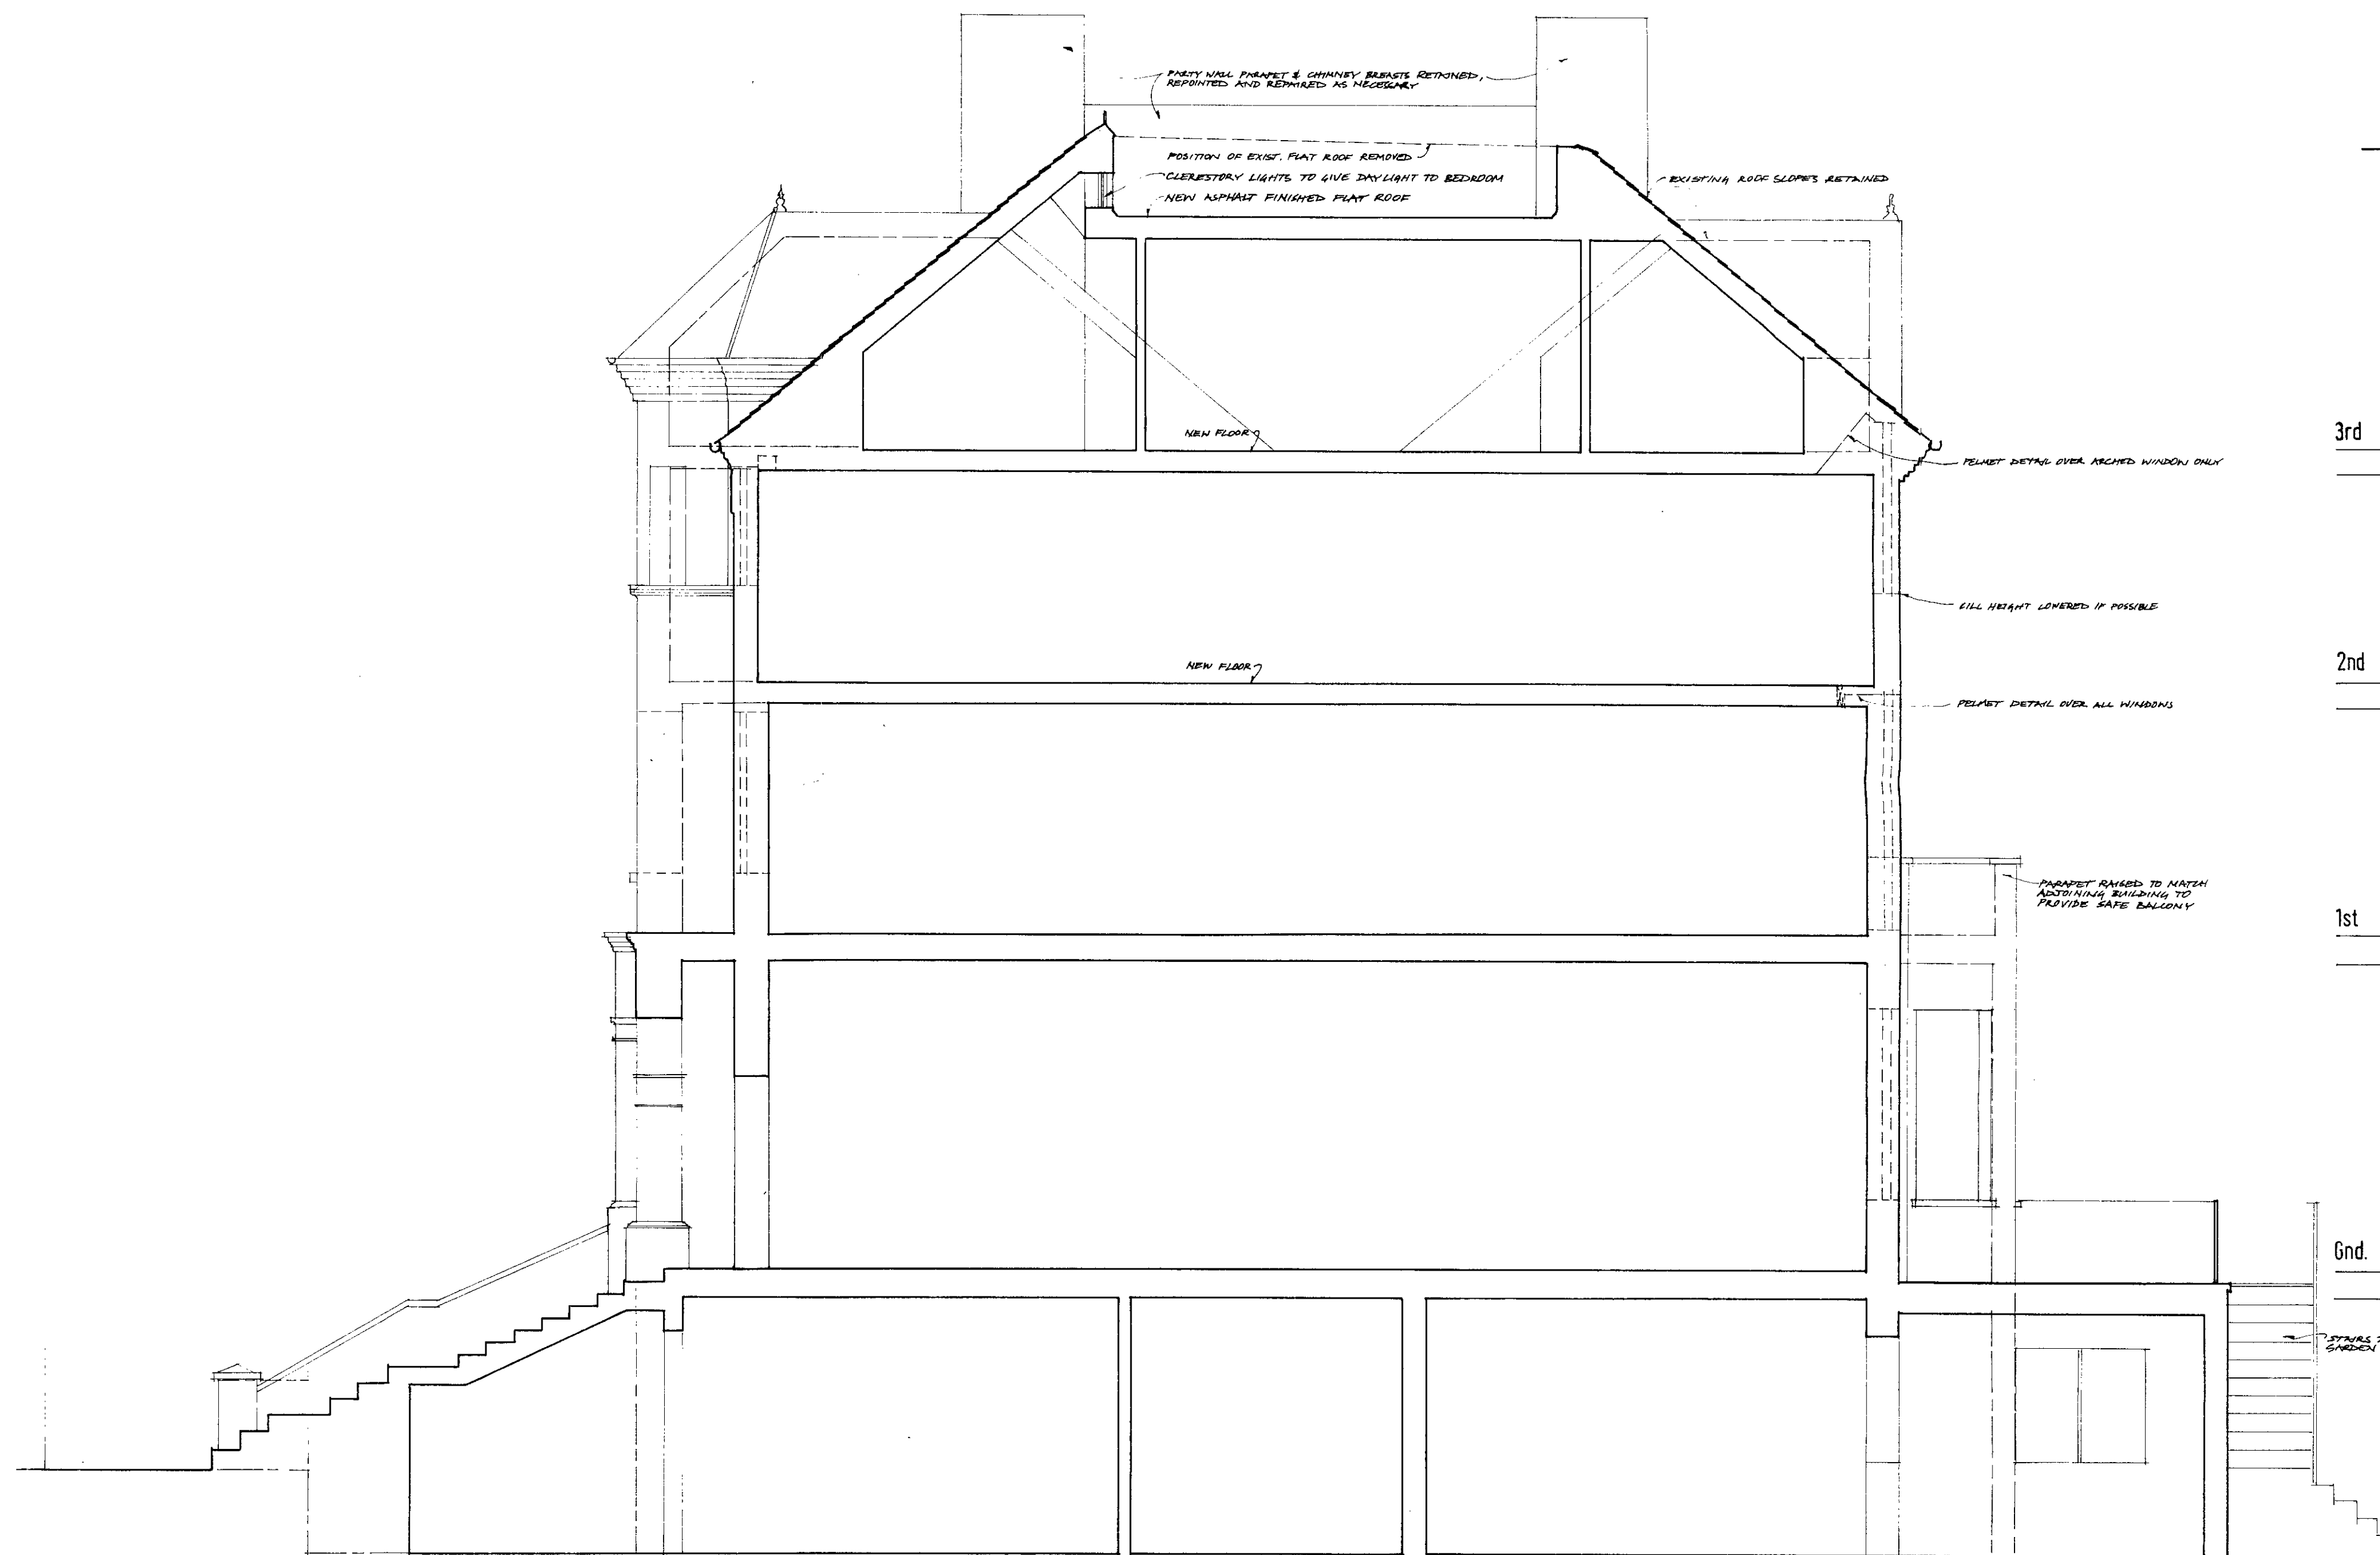

LONG SECTION

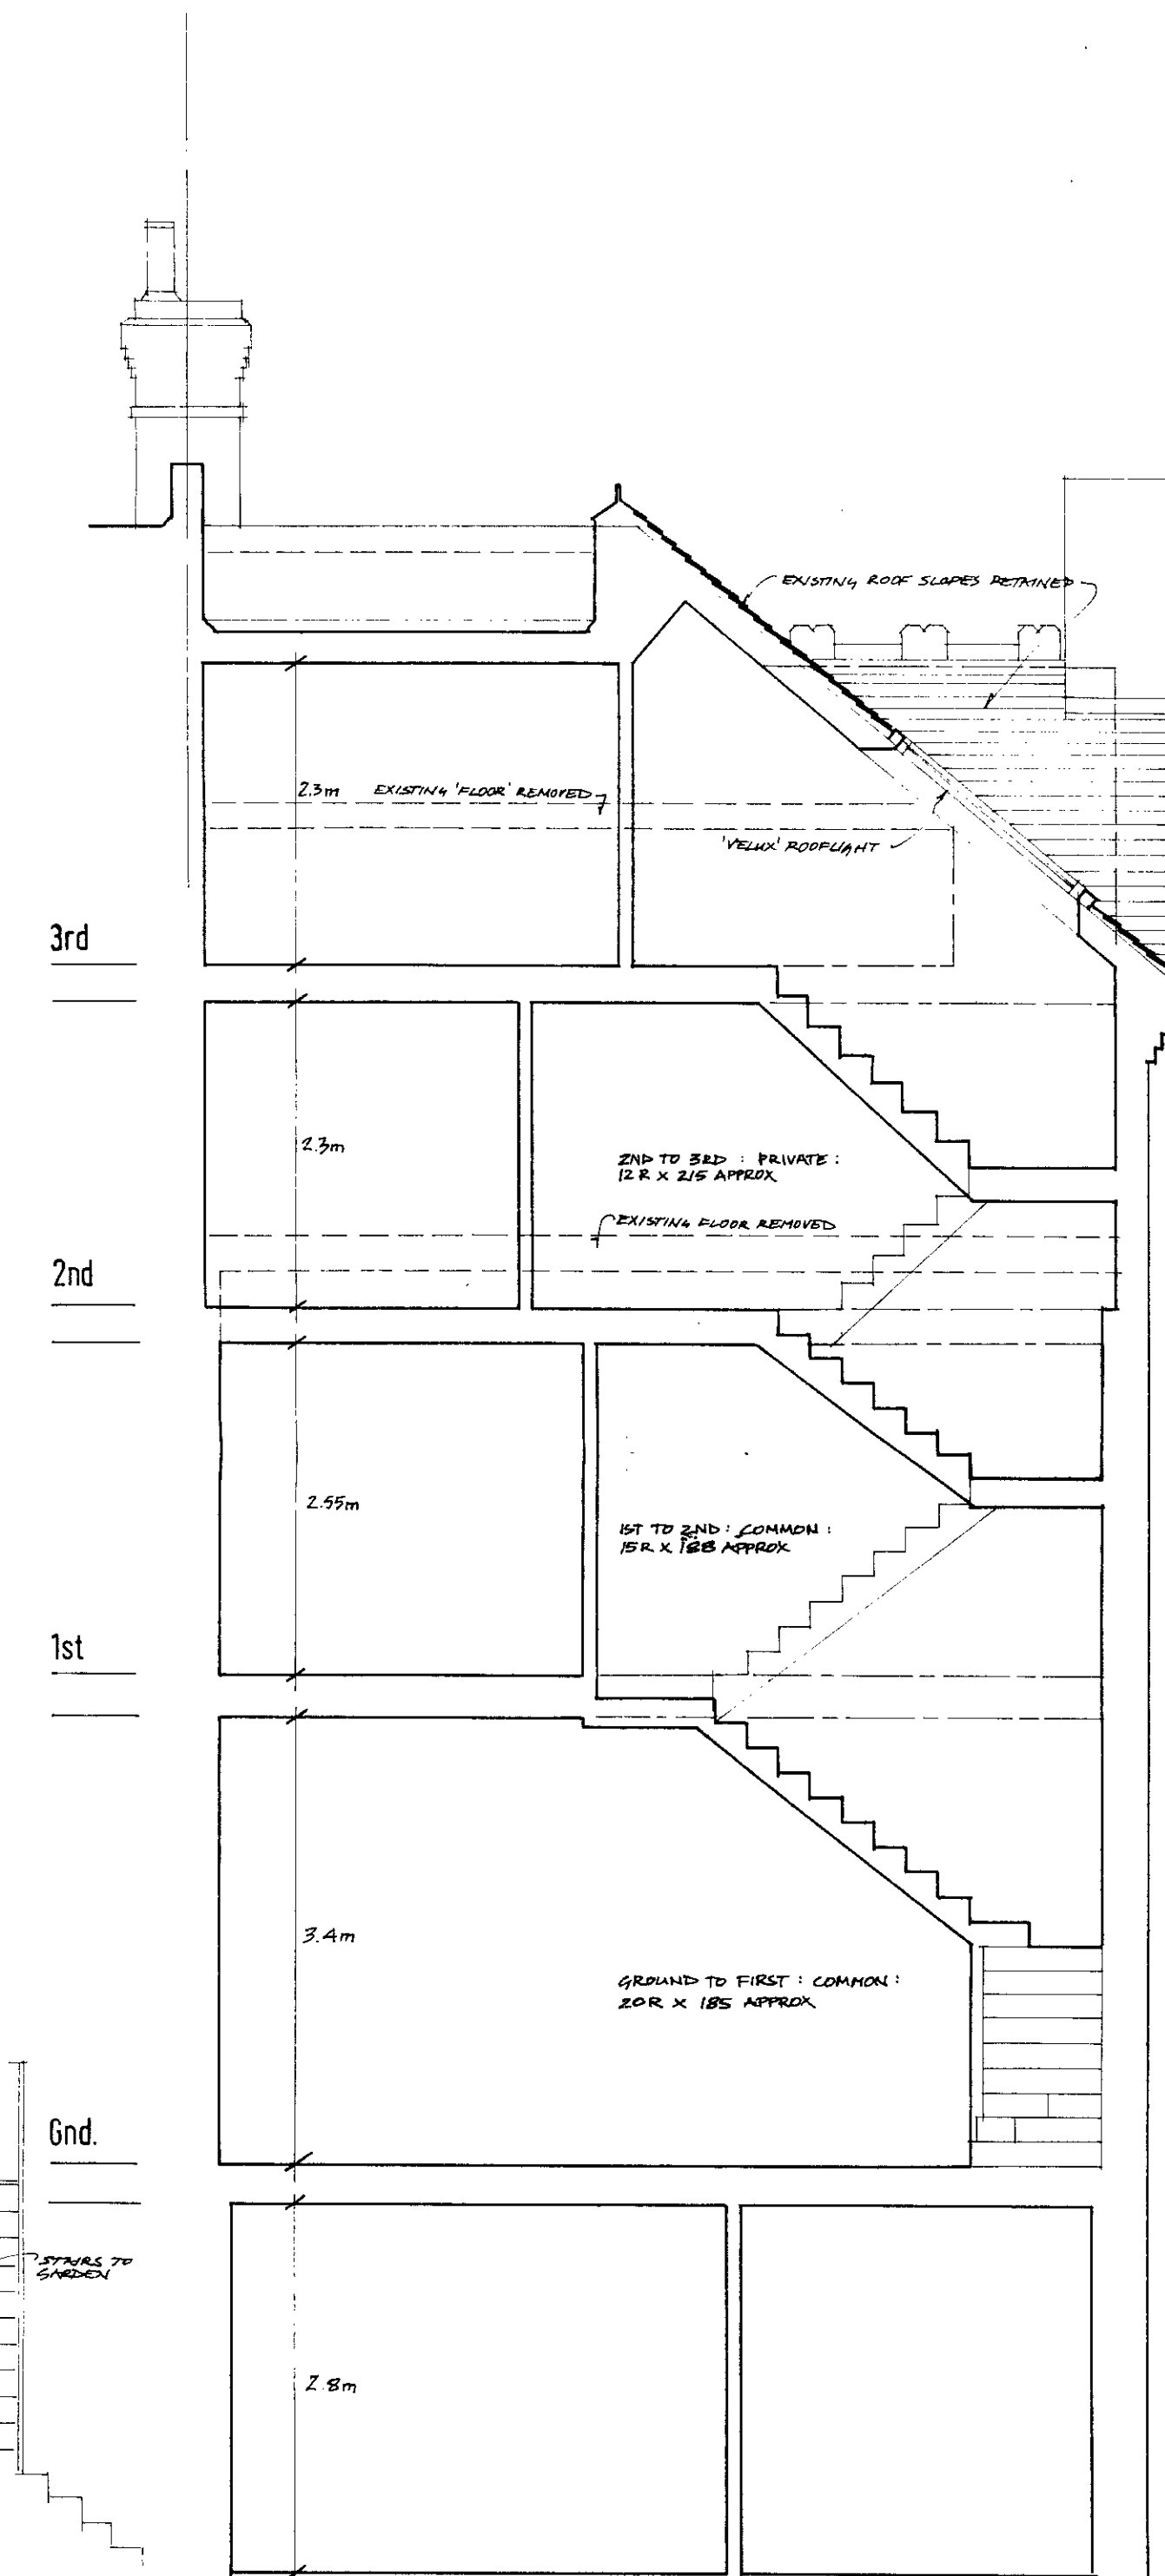

CROSS SECTION

NOTE :

1. This drawing is only approximate owing to restricted access and limited information being available at the time of preparation.
2. This is NOT a working drawing: it is intended to show general arrangements only. All layouts must be checked on site prior to construction.
3. This drawing is protected by the Copyright Act and its contents must not be reproduced in any form without the consent of the architect.

Client

Job title

117 GREENCROFT GARDENS, NW 6

TP 8 803 692 R1

Drawing title

PROPOSED SECTIONS
ILLUSTRATIVE ONLY

Scale
1:50

Date
June 1988

Drawn
WB


William Bates RIBA
Chartered Architect




18 Kings Road, London SW19; Tel: 01 540 4307

221


P/04

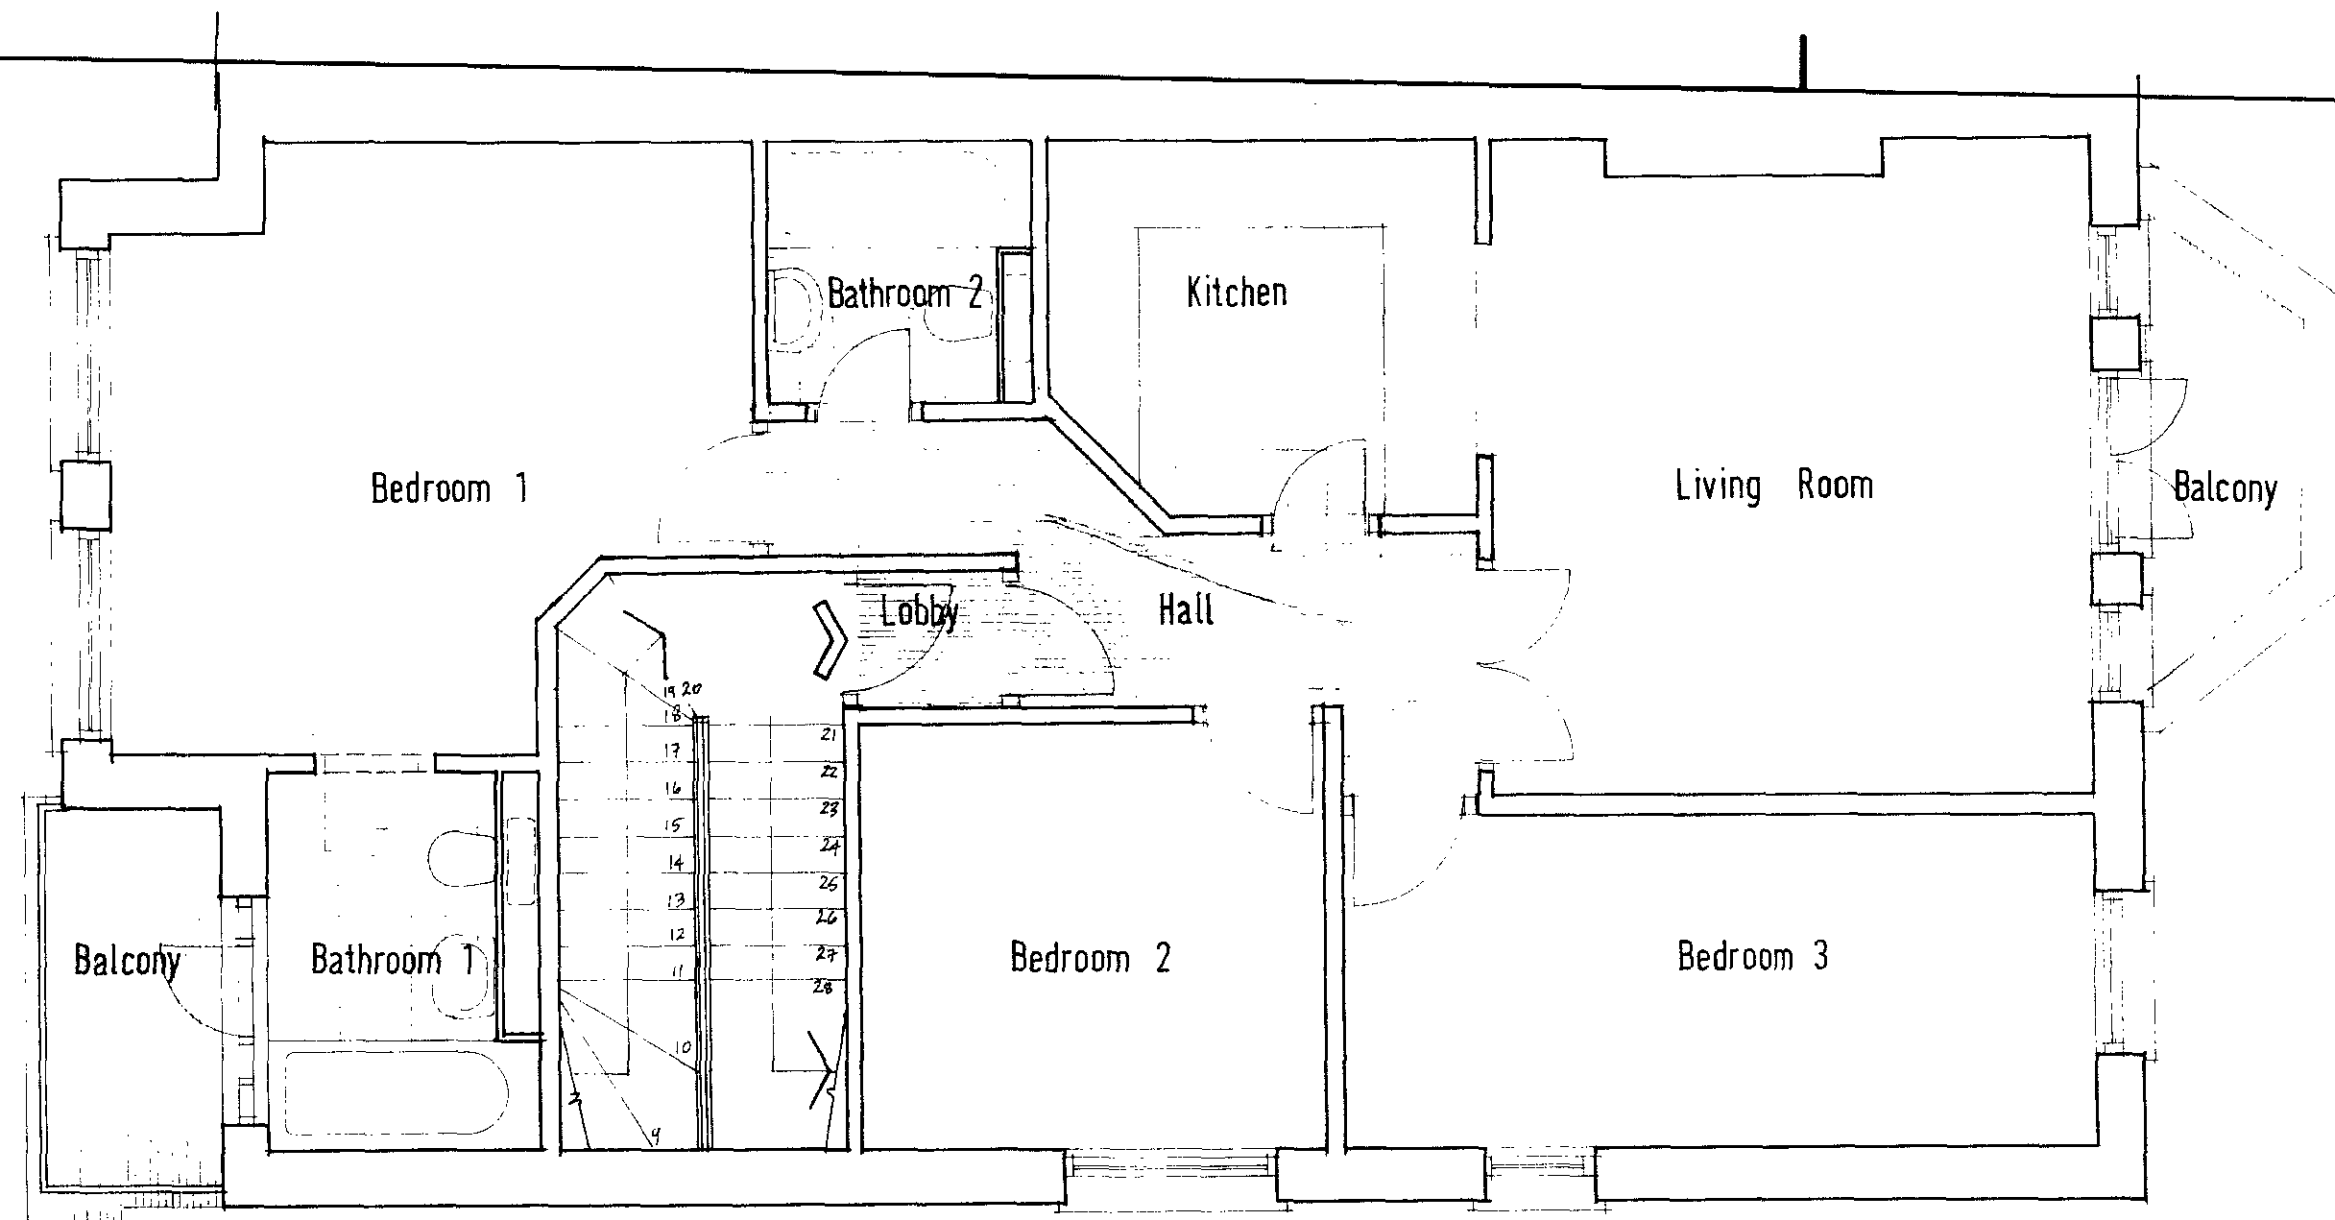

FIRST FLOOR PLAN
THREE BEDROOM FLAT

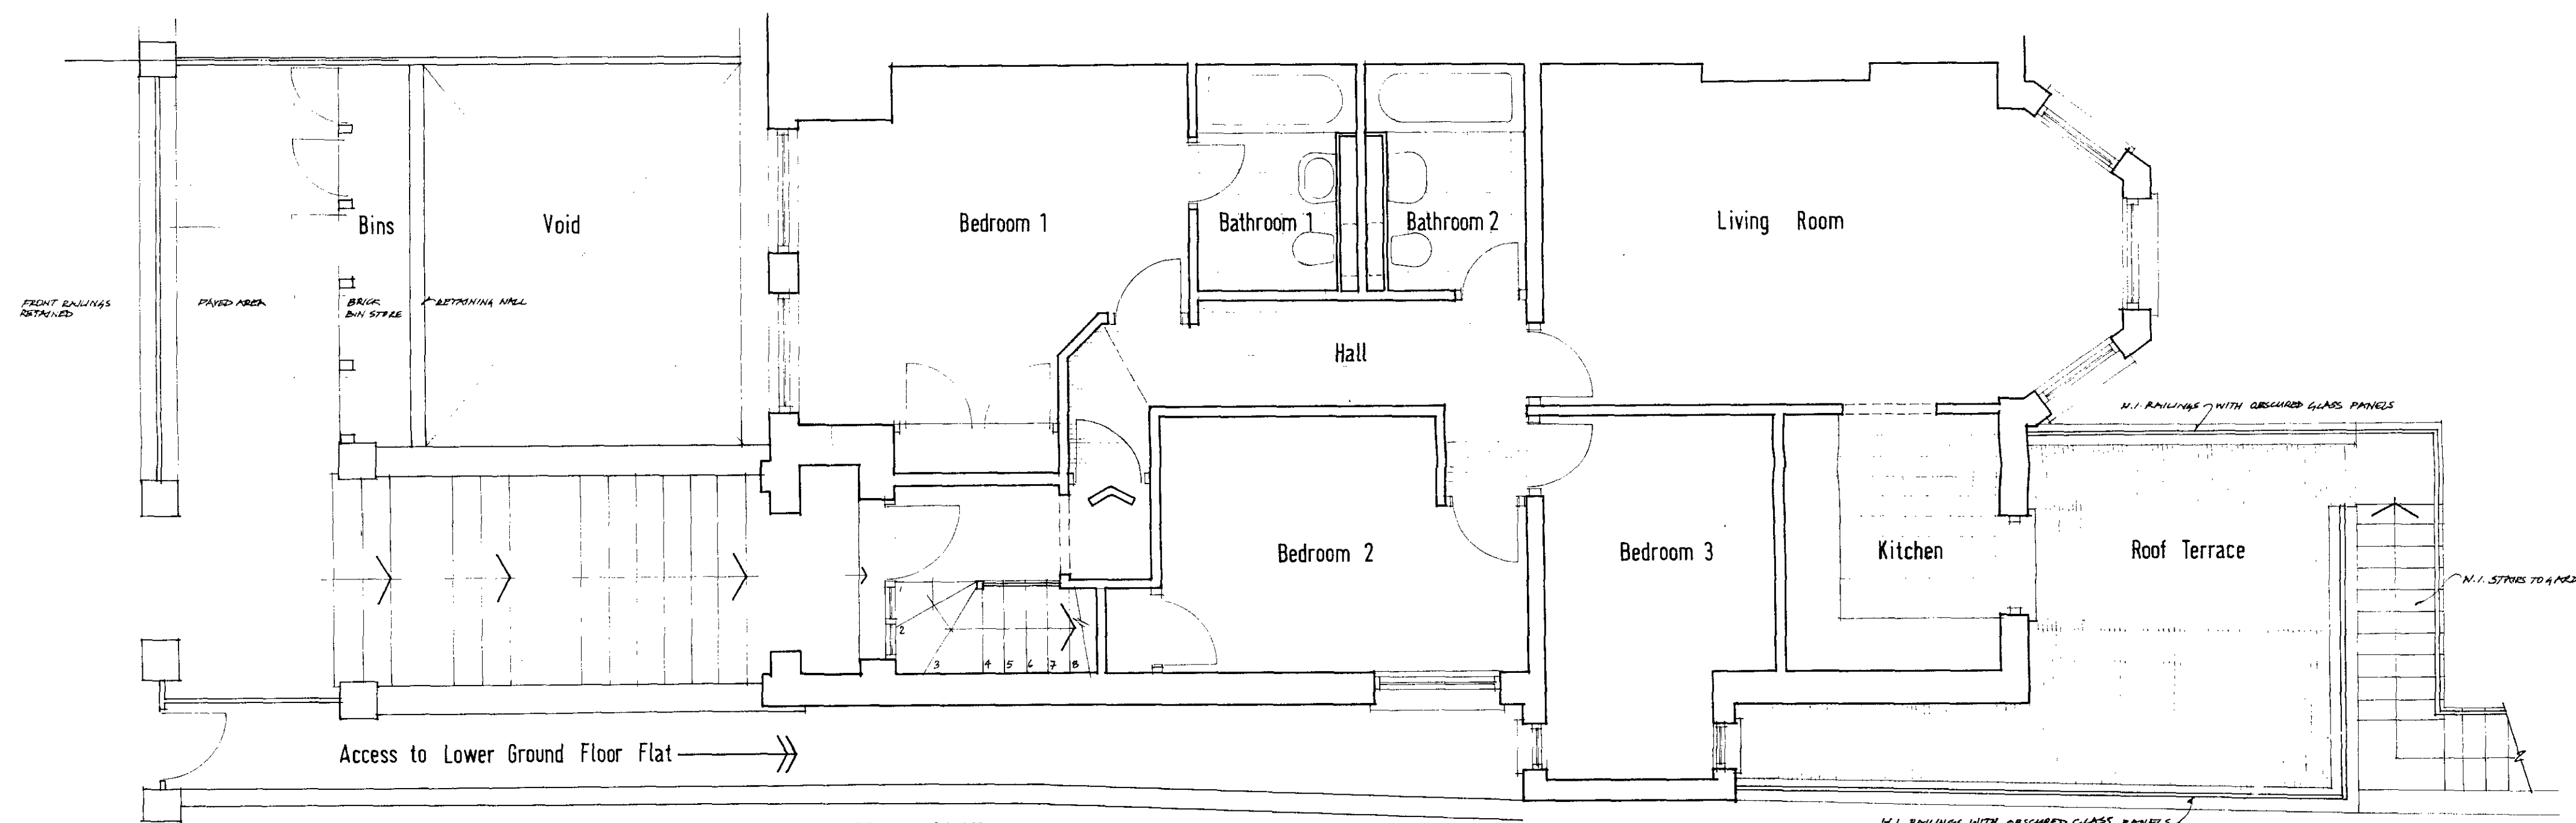

GROUND FLOOR PLAN
THREE BEDROOM FLAT

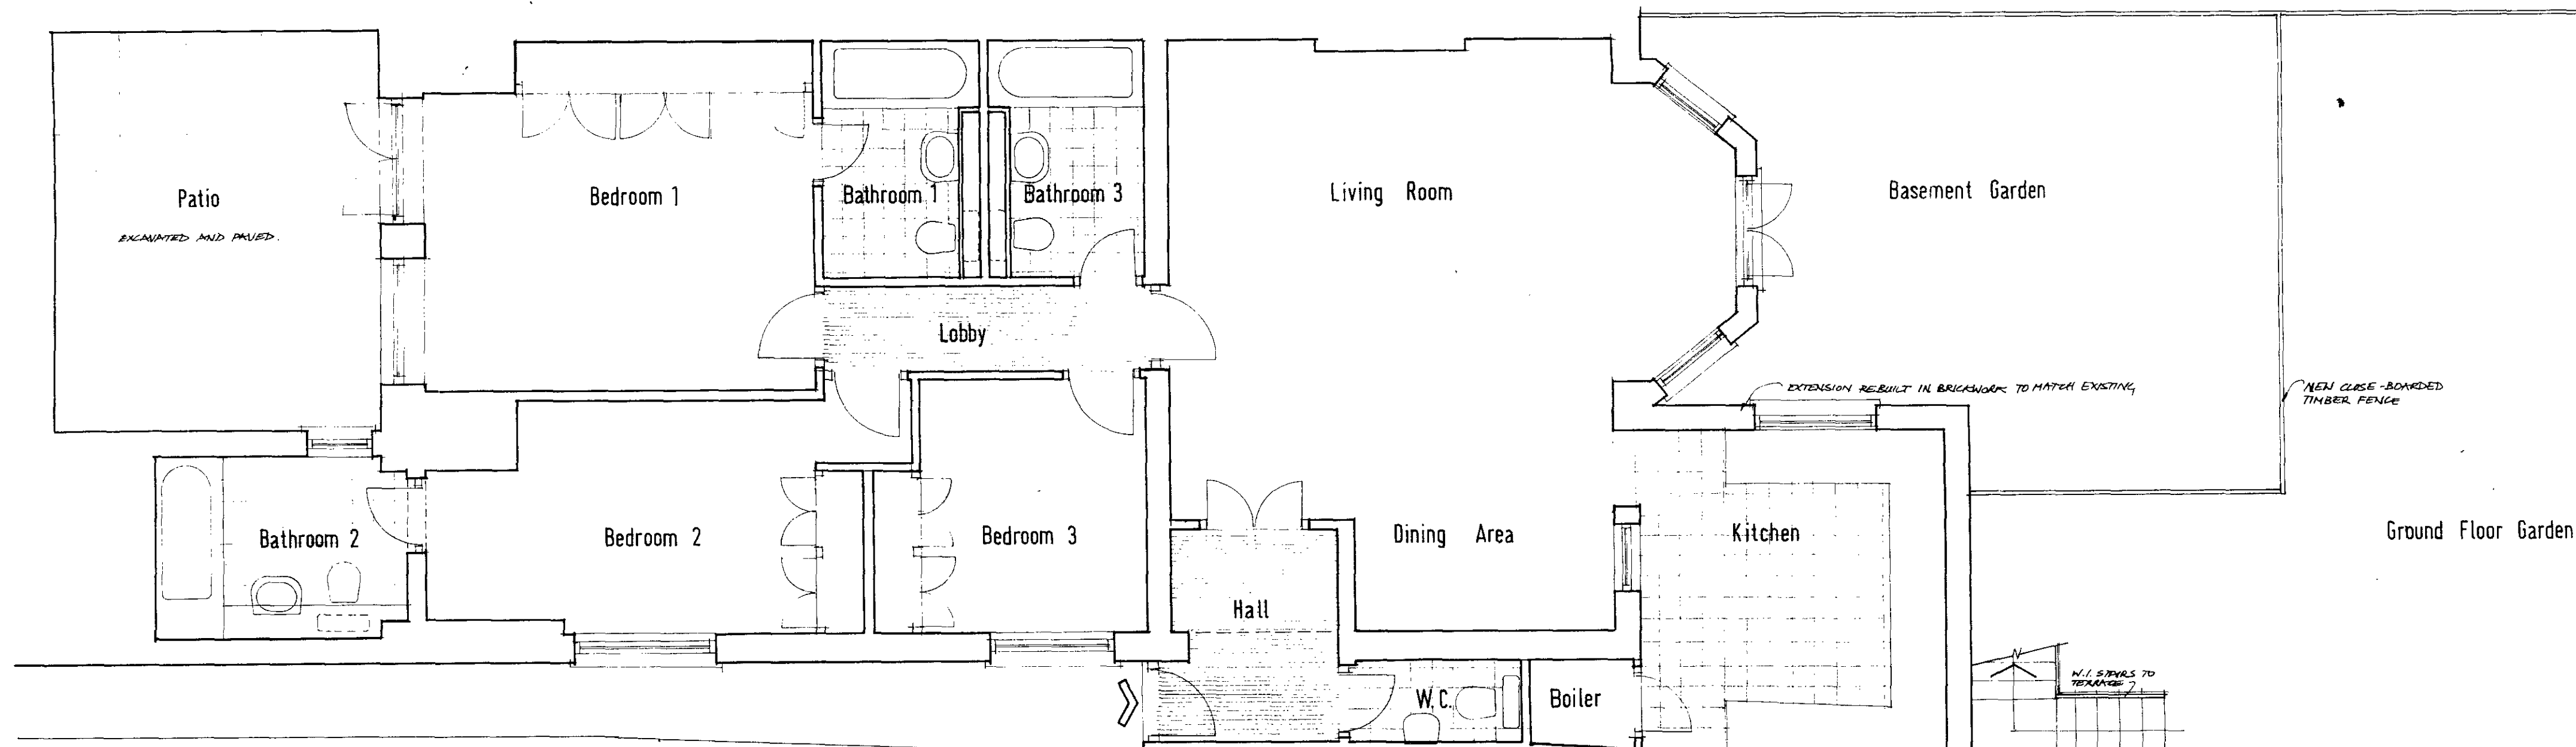

LOWER GROUND FLOOR PLAN
THREE BEDROOM FLAT

- NOTE:
1. This drawing is only approximate owing to restricted access and limited information being available at the time of preparation.
 2. This is NOT a working drawing: it is intended to show general arrangements only. All layouts must be checked on site prior to construction.
 3. This drawing is protected by the Copyright Act and its contents must not be reproduced in any form without the consent of the architect.

Client

Job title

117 GREENCROFT GARDENS, NW 6

TP 8 803 692 R1

Drawing title

PROPOSED FLOOR PLANS AT LOWER
GROUND, GROUND, AND FIRST FLOORS.

Scale
1:50

Date
June 1988


Drawn
WB

William Bates RIBA
Chartered Architect


18 Kings Road, London SW19; Tel: 01 540 4307

221


P/01A

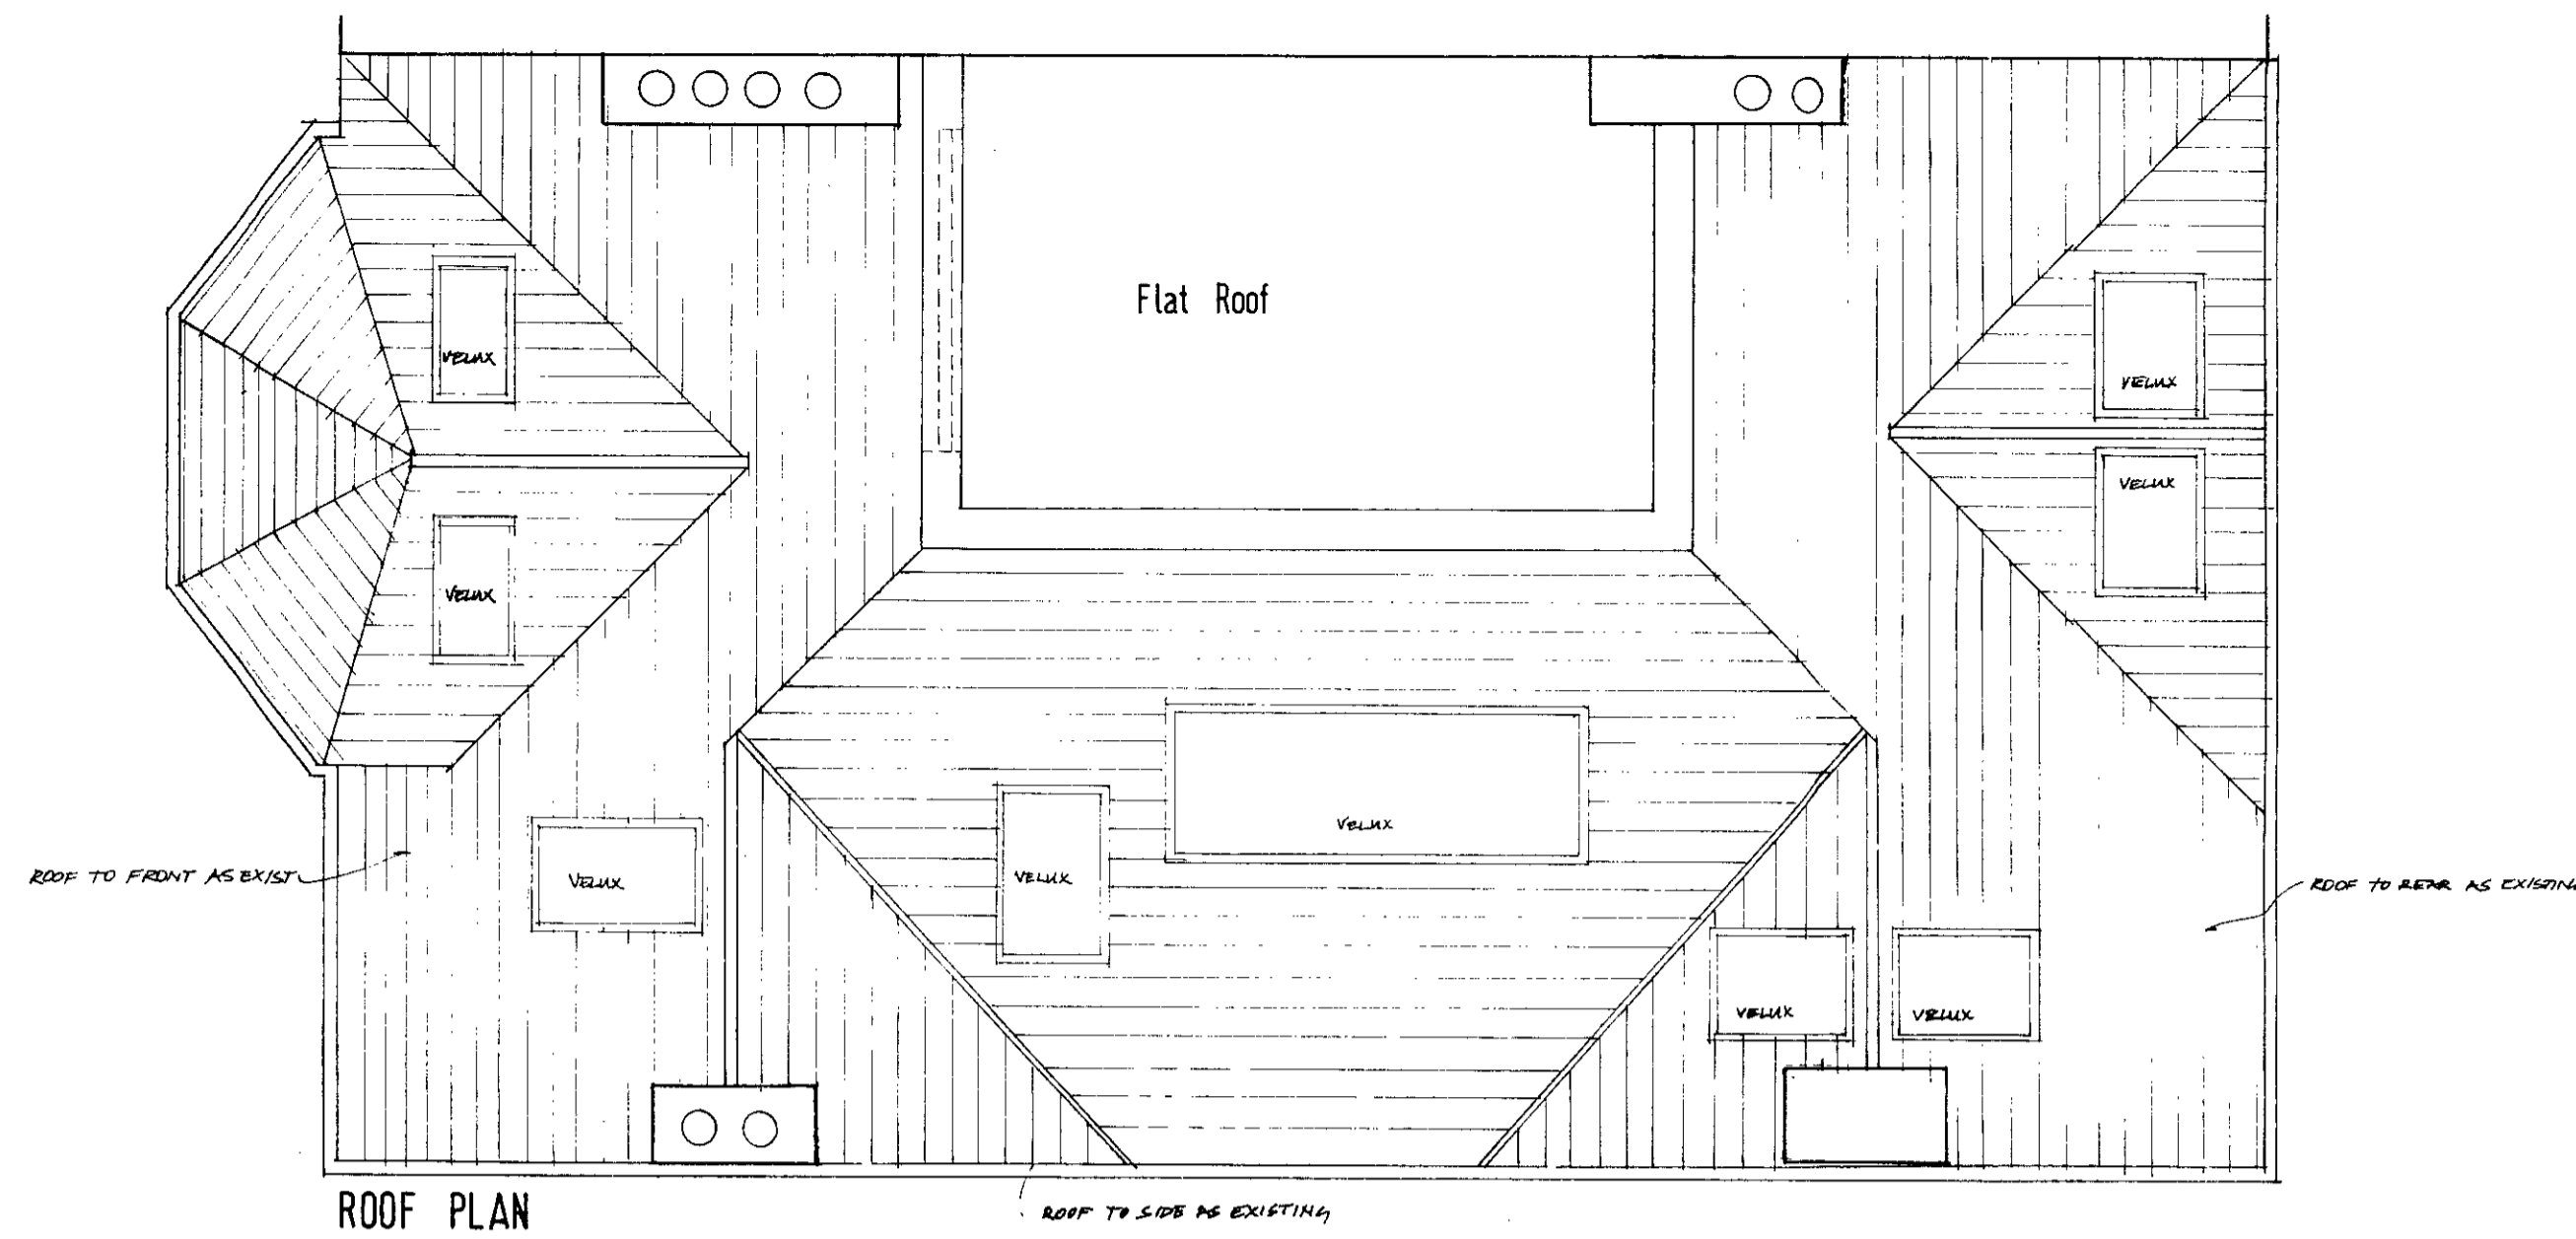

ROOF PLAN

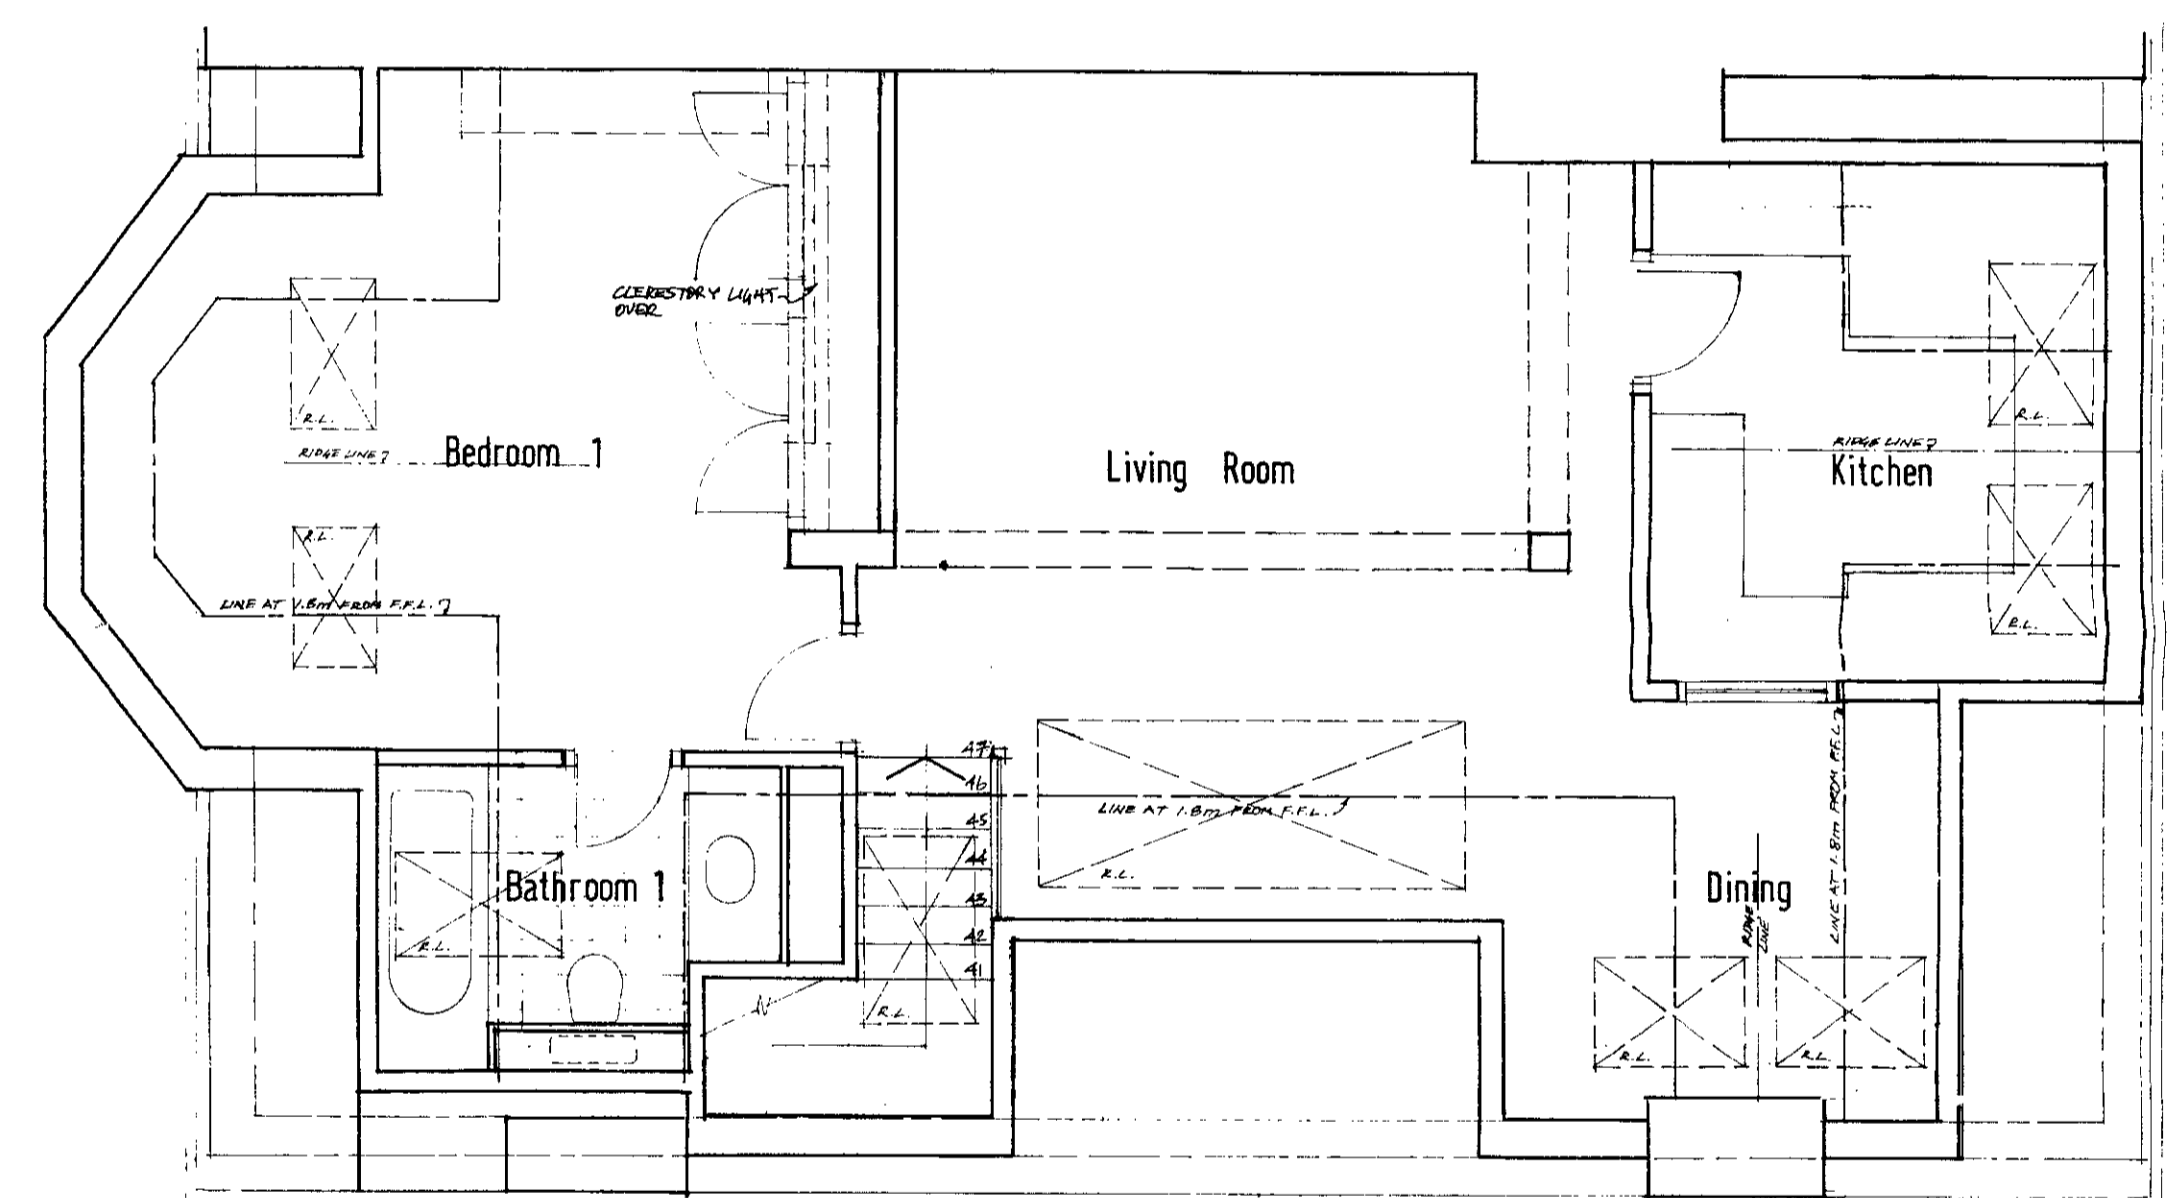

THIRD FLOOR PLAN
UPPER LEVEL OF MAISONNETTE
FLOOR LEVEL LOWERED BY 1225mm APPROX

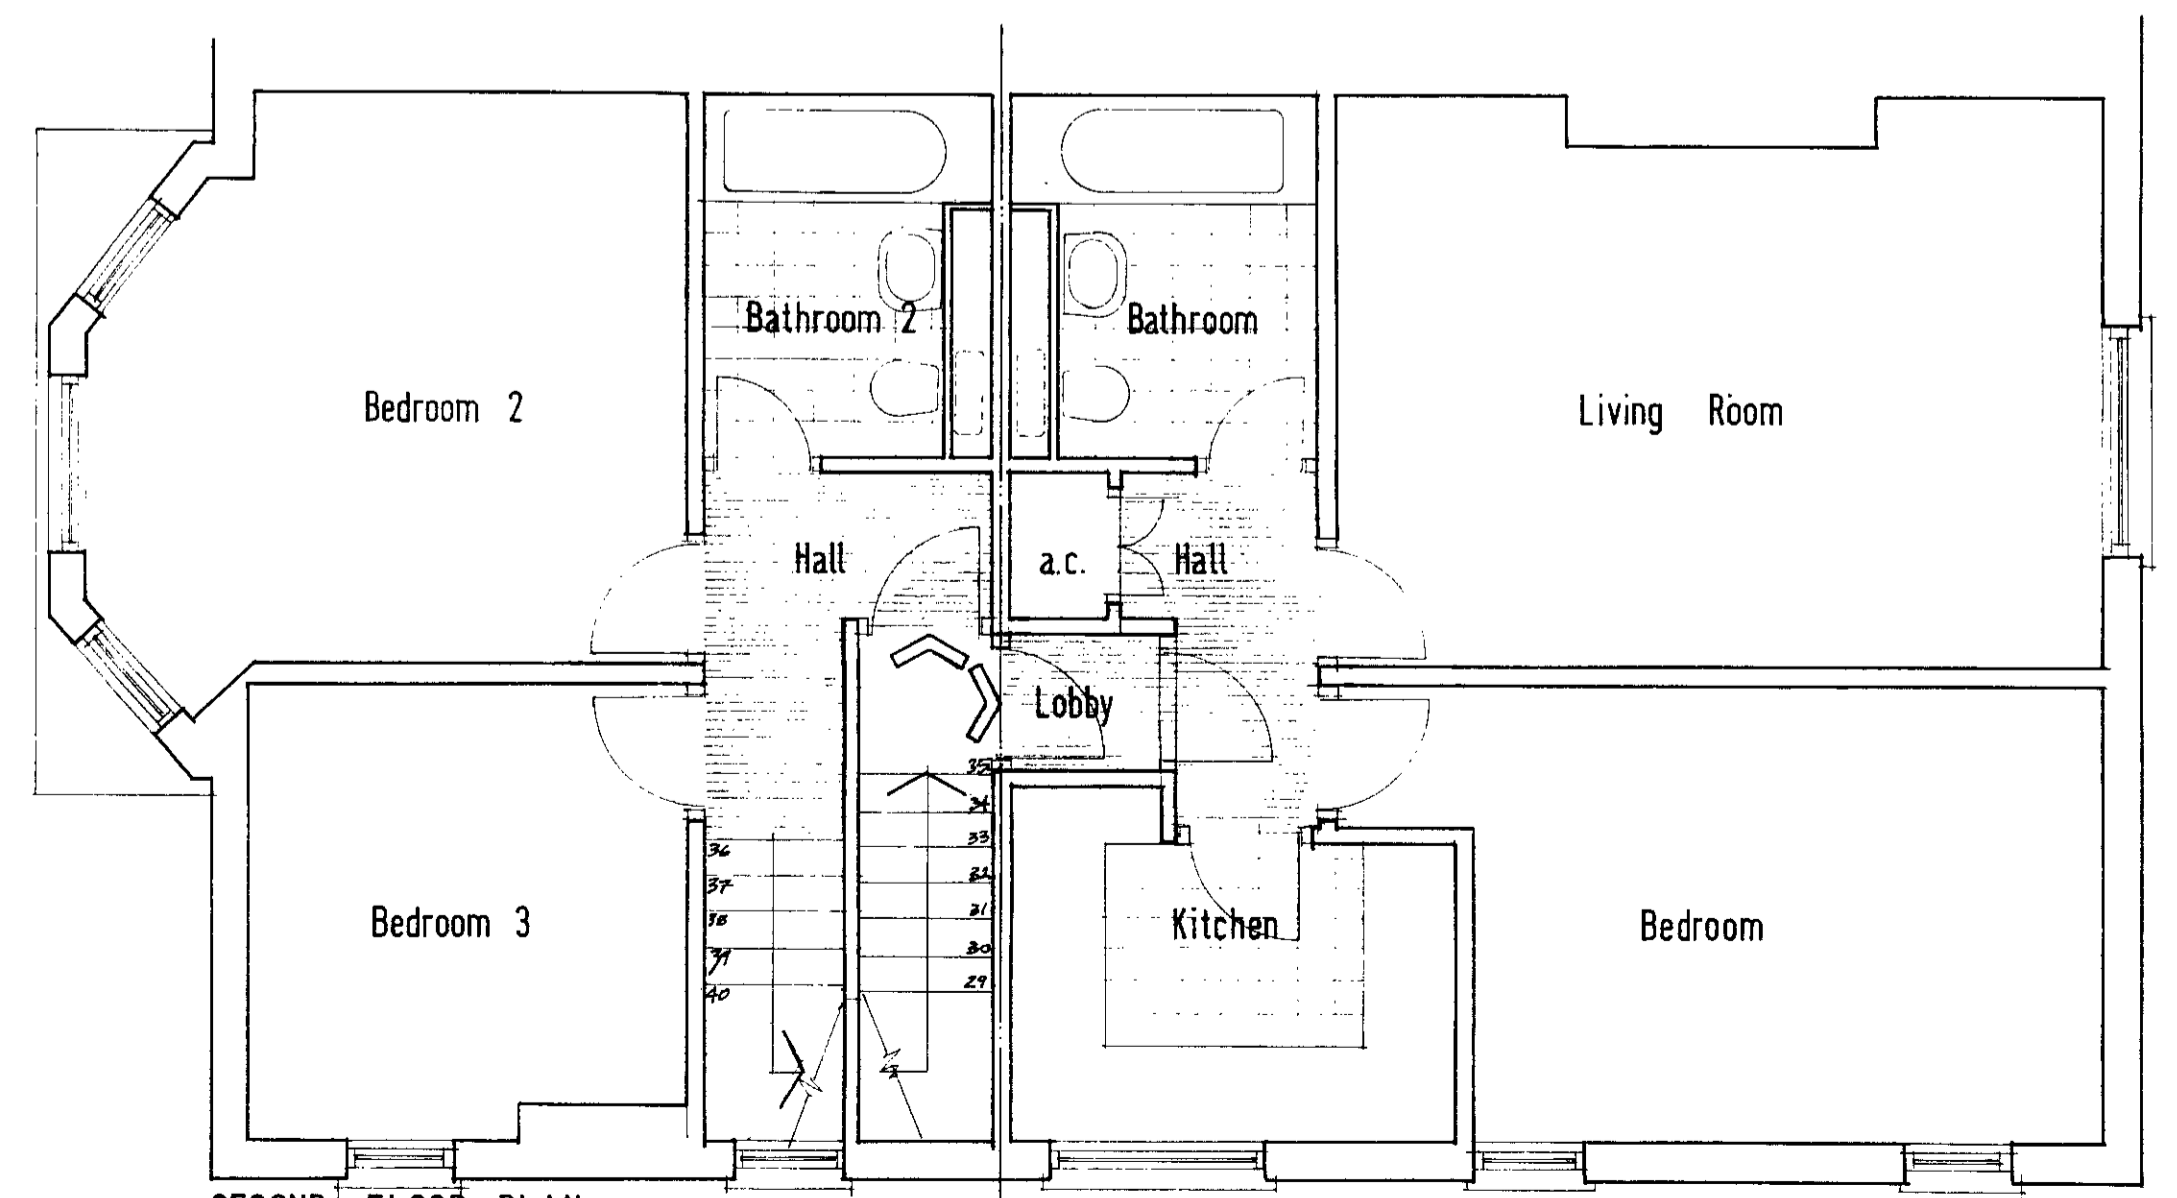

SECOND FLOOR PLAN
LOWER LEVEL OF MAISONNETTE
FLOOR LEVEL LOWERED BY APPROX. 550 mm.
ONE BEDROOM FLAT

NOTE:
 1. This drawing is only approximate owing to restricted access and limited information being available at the time of preparation.
 2. This is NOT a working drawing: it is intended to show general arrangements only. All layouts must be checked on site prior to construction.
 3. This drawing is protected by the Copyright Act and its contents must not be reproduced in any form without the consent of the architect

Client

Job title

117 GREENCROFT GARDENS, NW 6

TP 8 803 692 R1

Drawing title

PROPOSED FLOOR PLANS AT SECOND AND THIRD FLOORS AND ROOF

Scale 1:50	Date June 1988	Drawn WB.
---------------	-------------------	--------------

William Bates RIBA
 Chartered Architect
 18 Kings Road, London SW19; Tel: 01 540 4307

221 P/02A