




SOUTH ELEVATION

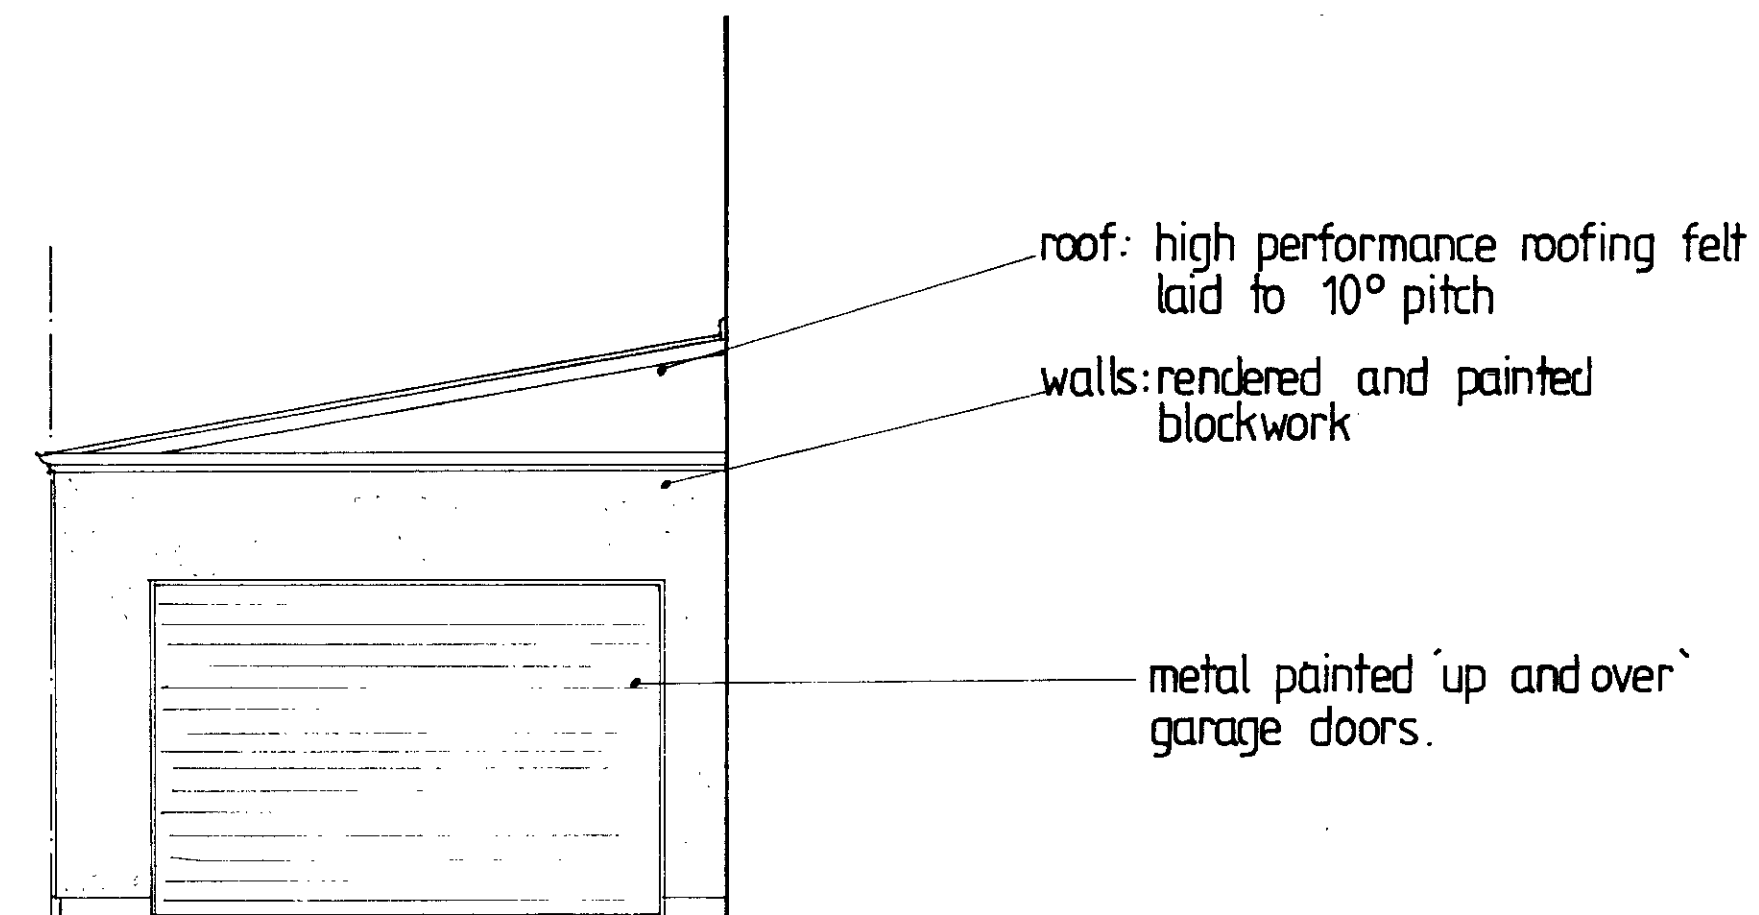

EAST ELEVATION

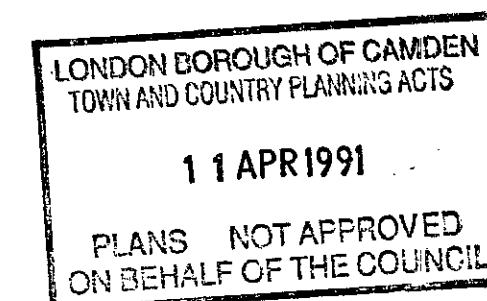


TP8903745

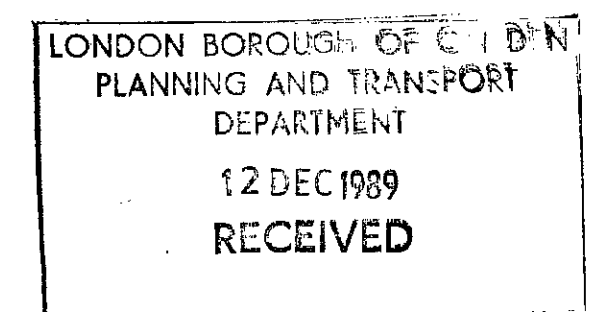

Client	Castlehaven Motors
Job	extension to bodyshop 17 Castlehaven Road N.W.1.
Drawing	proposed elevations
Scale	1:50
Date	oct 89
Drawn	Ric
Dwg no	CR 5 Rev

P.D. STYLES & CO.
17 CONSTANTINE ROAD LONDON NW3. 267 9648

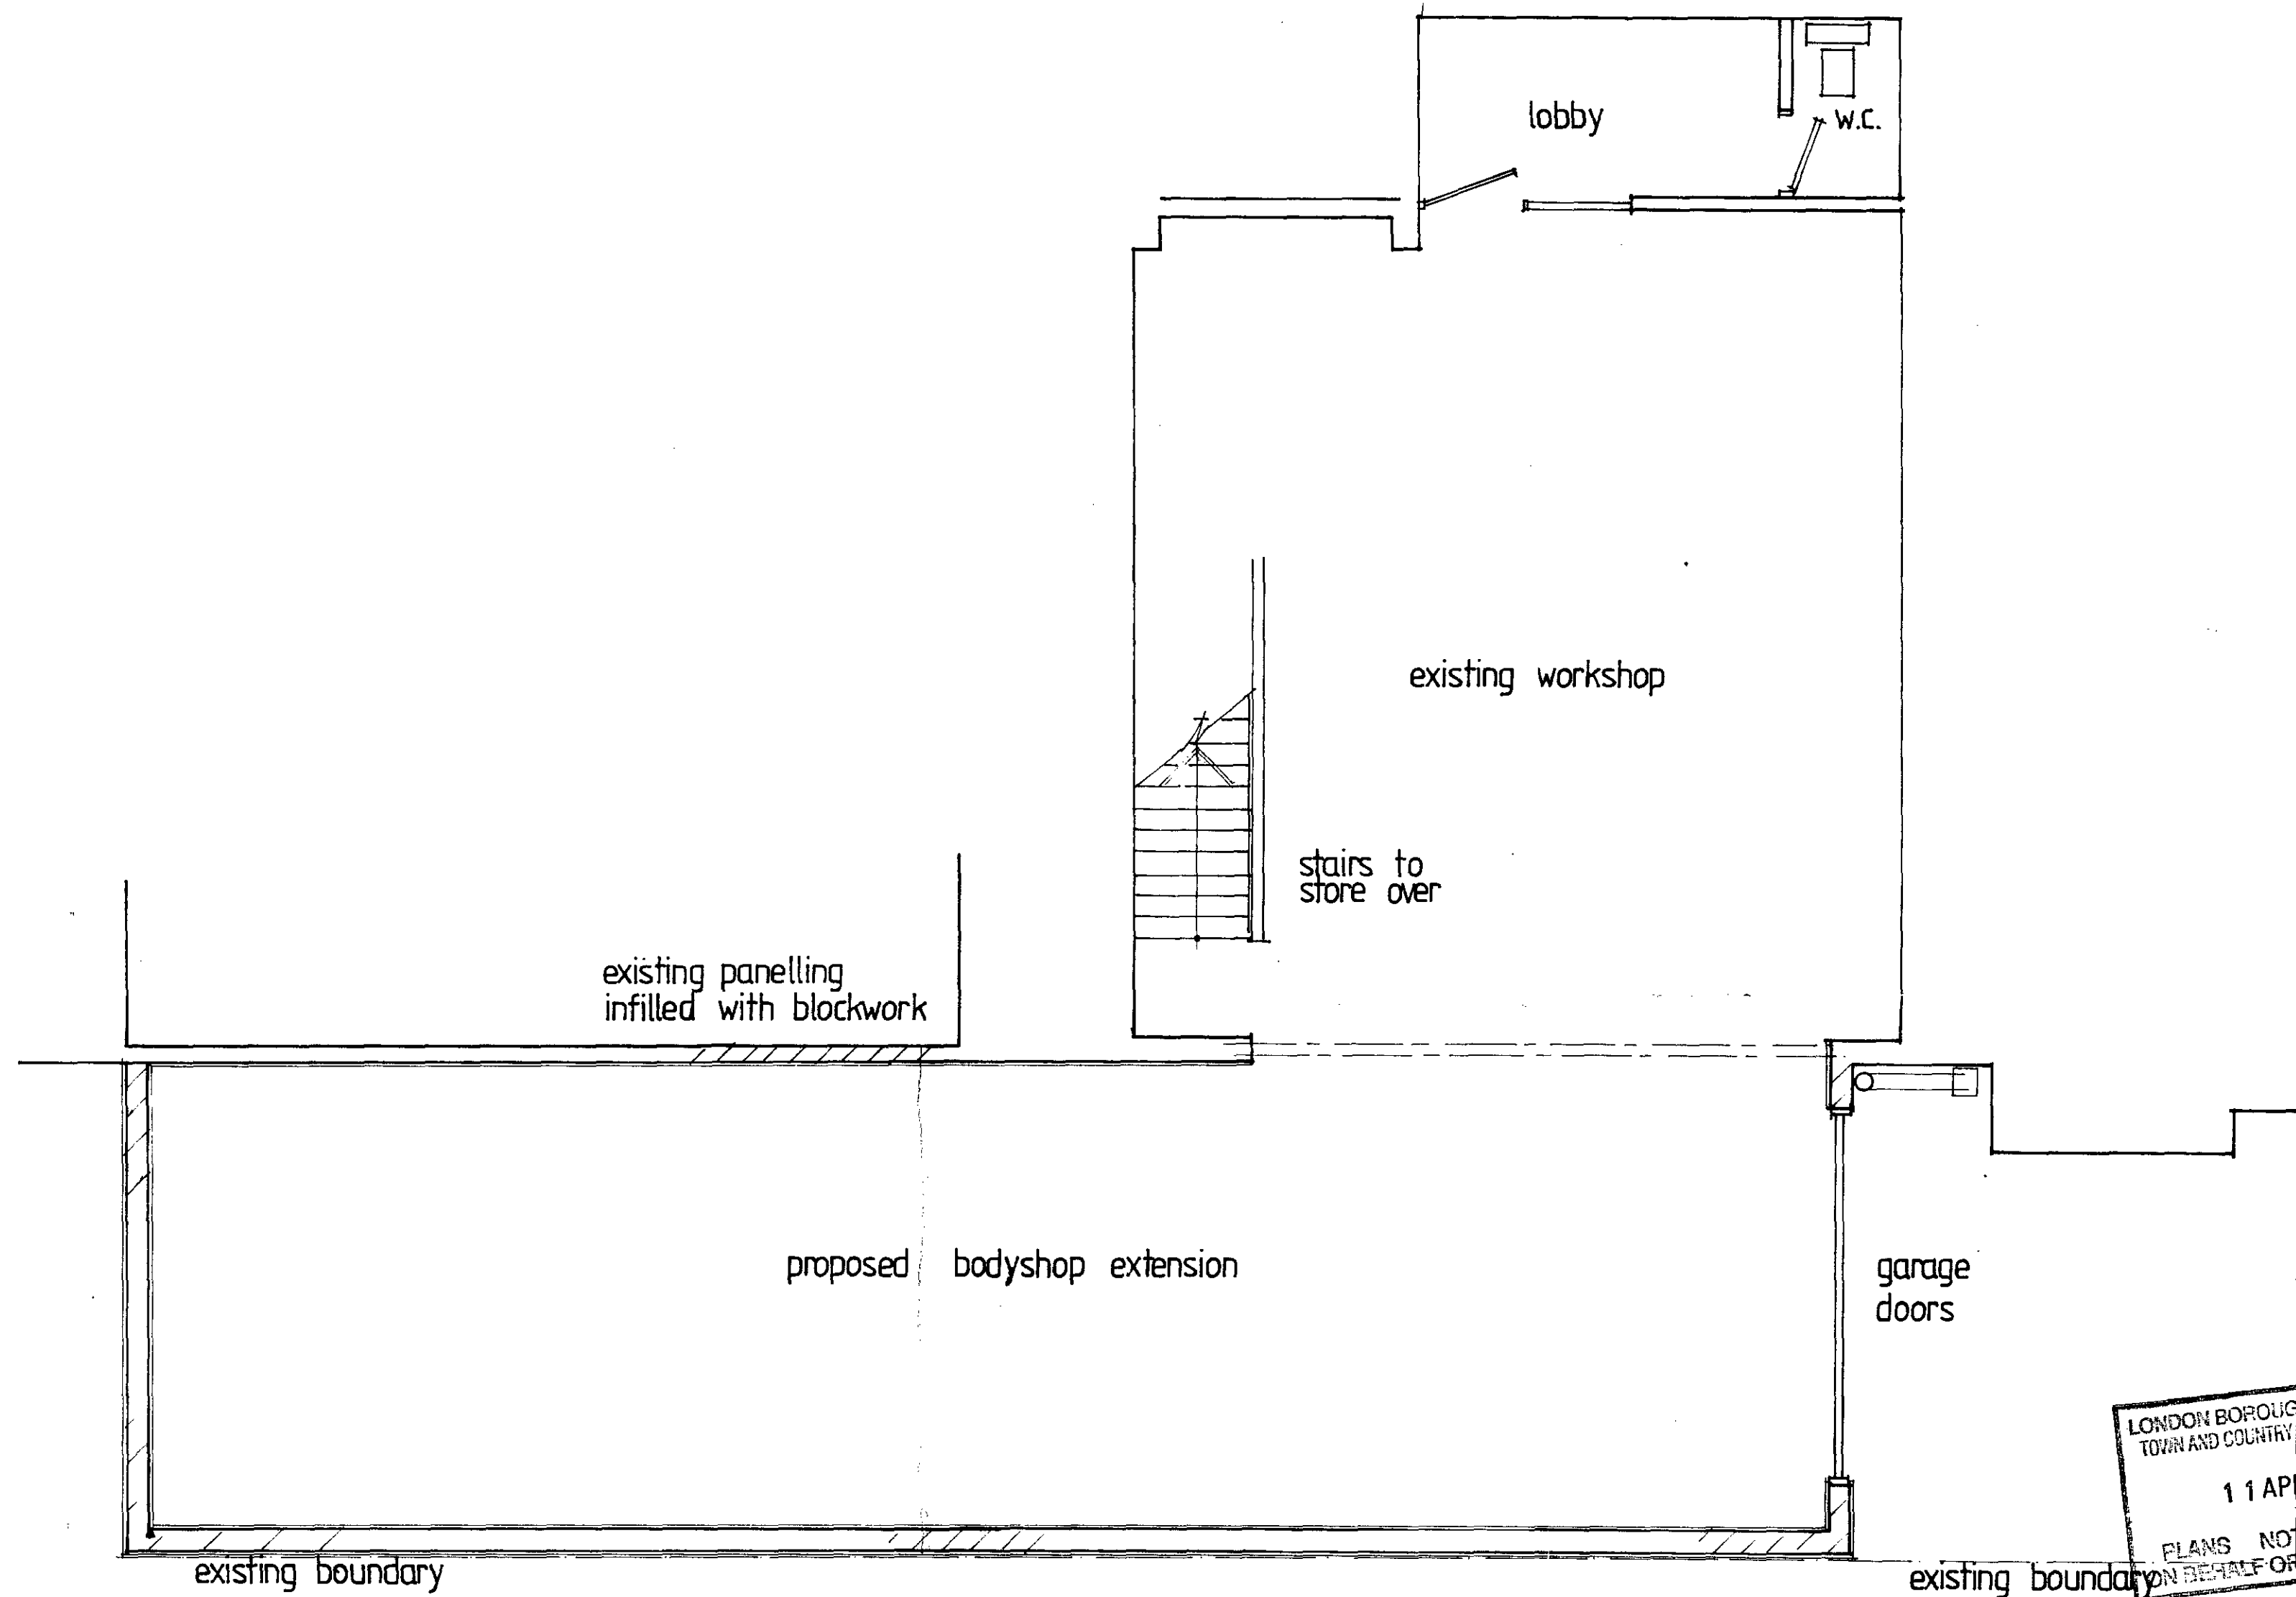

Proposed Ground Floor Plans

LONDON BOROUGH OF CAMDEN  
PLANNING AND BUILDING  
DEPARTMENT  
12 DEC 1989  
RECEIVED

Client	Castlehaven Motors
Job	extension to bodyshop 17 Castlehaven Rd. NW.1
Drawing:	proposed plans
Scale	1:50
Date	oct 89
Drawn	Ric
Dwg no.	CR4
P.D. STYLES & CO. 17 Constantine Road London NW3. 267 9648	

TP 8903745