


Nº26

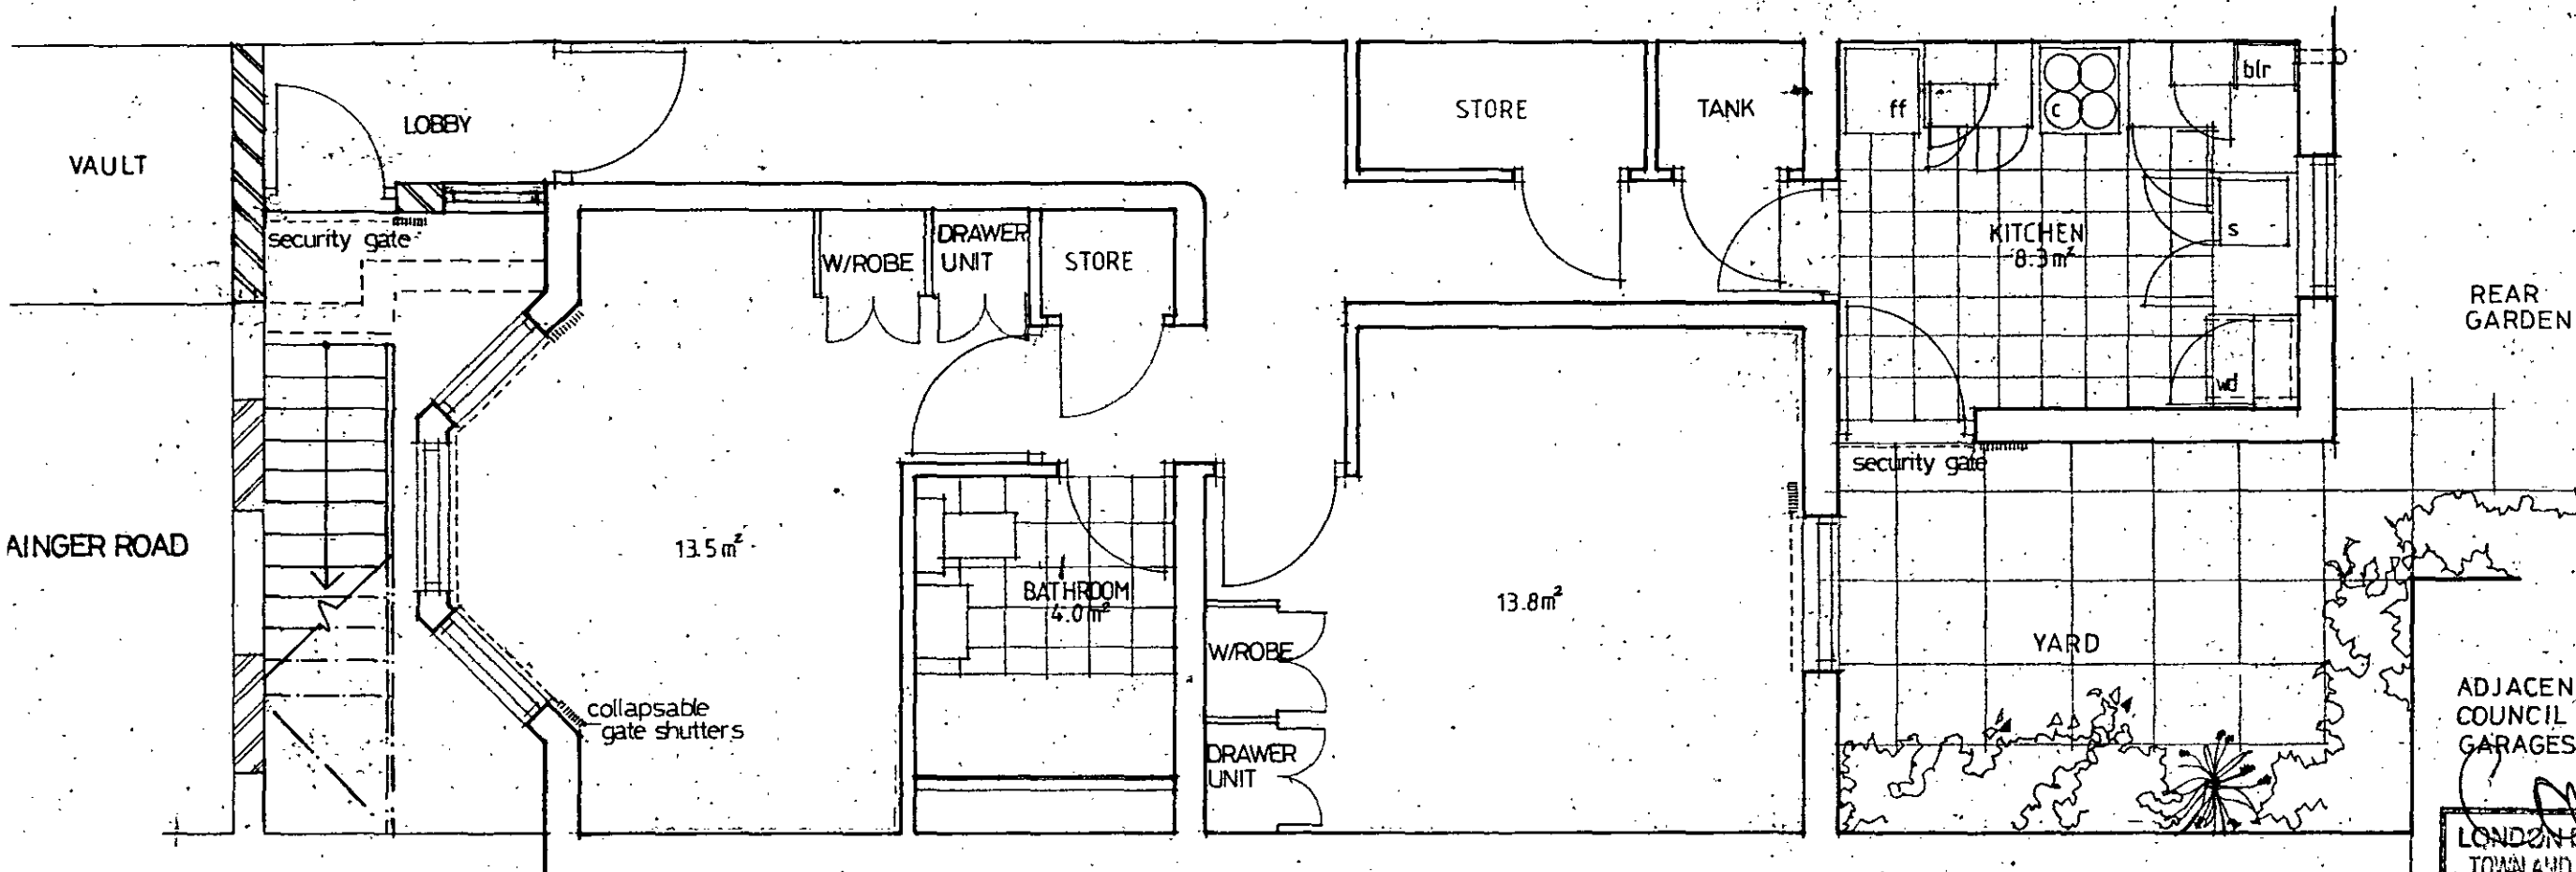

Nº30

BASEMENT FLAT

TP9 10 1010

ADJACENT COUNCIL GARAGES

LONDON BOROUGH OF CAMDEN
TOWN AND COUNTRY PLANNING ACTS

11 NOV 1991

PLANS APPROVED
ON BEHALF OF THE COUNCIL

28, AINGER RD, NW3.
PROPOSED BASEMENT PLAN

Centrepoint Soho


Scale: 1=50 Date: Aug'91
Dwg. Nº 9112L/02a

THE
ALAN J. SMITH


Partnership

CHARTERED ARCHITECT - URBAN CONSULTANT

5 ROSSETTI STUDIOS 72 FLOOD STREET
LONDON SW3 5TE TELEPHONE 71 351 7327

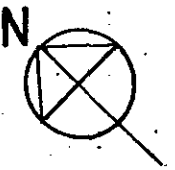

INGER ROAD

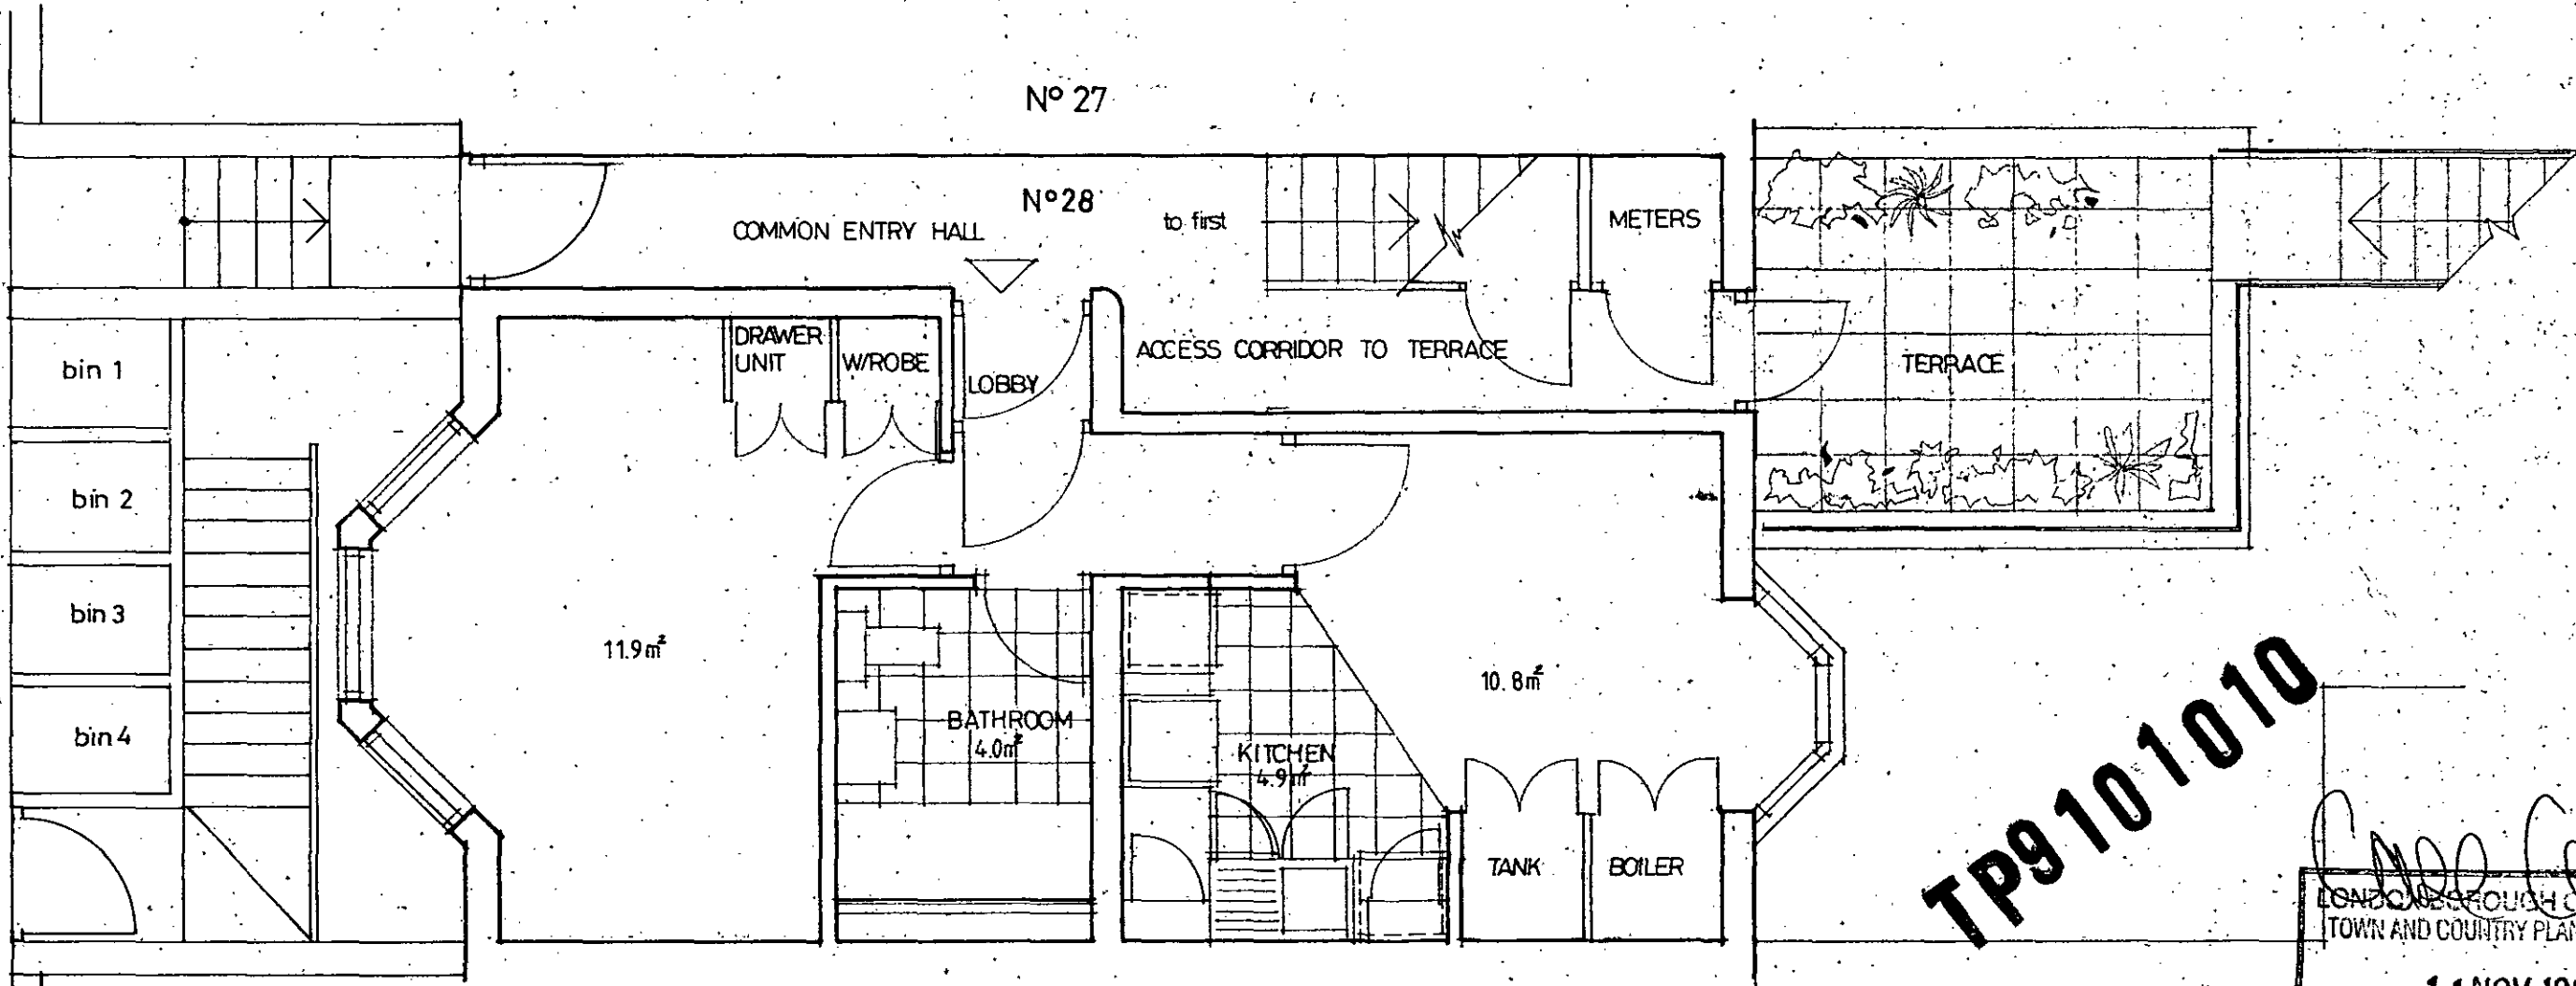


GROUND FLOOR FLAT

TP9101010


LONDON BOROUGH OF CROMDEN
TOWN AND COUNTRY PLANNING ACTS.
11 NOV 1991
PLANS APPROVED
ON BEHALF OF THE COUNCIL

28 AINGER RD, NW3
PROPOSED GROUND FLOOR FLAT
Centrepont Soho
Scale: 1=50 Date: Aug '91
Dwg N° 9112L/03a

THE
ALAN J. SMITH
Partnership
CHARTERED ARCHITECT - URBAN CONSULTANT
5 ROSSETTI STUDIOS 72 FLOOD STREET
LONDON SW3 5TF TELEPHONE 071 351 7327

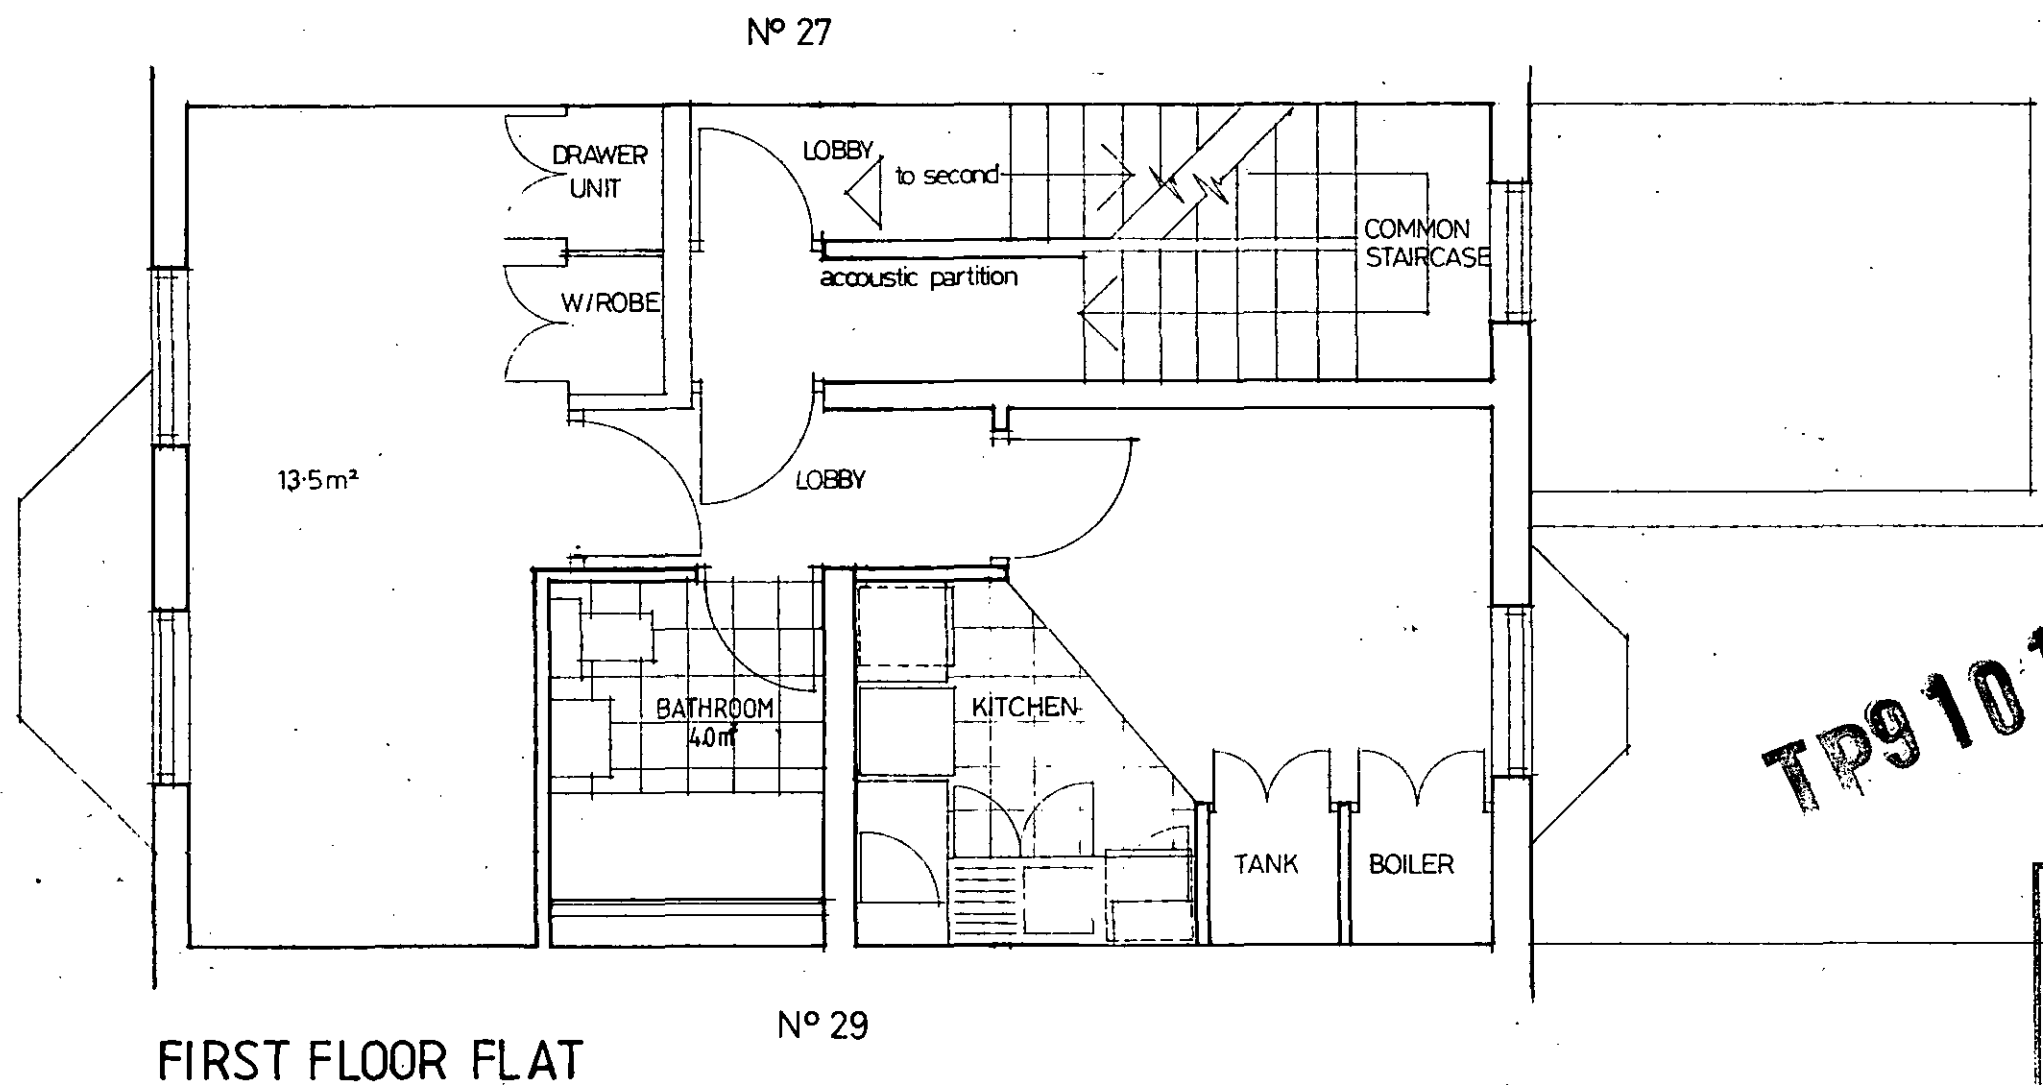

TP9 10 1010

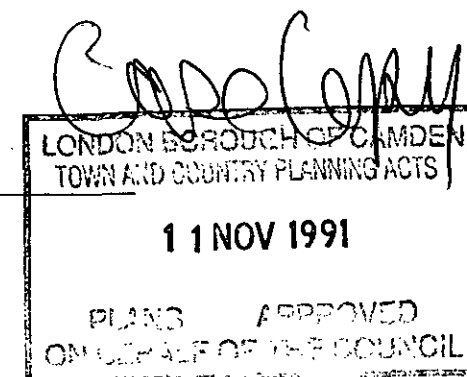


28, AINGER RD. NW3
PROPOSED FIRST FLOOR FLAT

Centrepont Soho

Scale: 1=50 Date: AUG '91
Dwg Nº 9112L / 04a

THE
ALAN J. SMITH
Partnership
• CHARTERED ARCHITECT • URBAN CONSULTANT •

5 ROSSETTI STUDIOS 72 FLOOD STREET
LONDON SW3 5TF TELEPHONE 071 351 7327

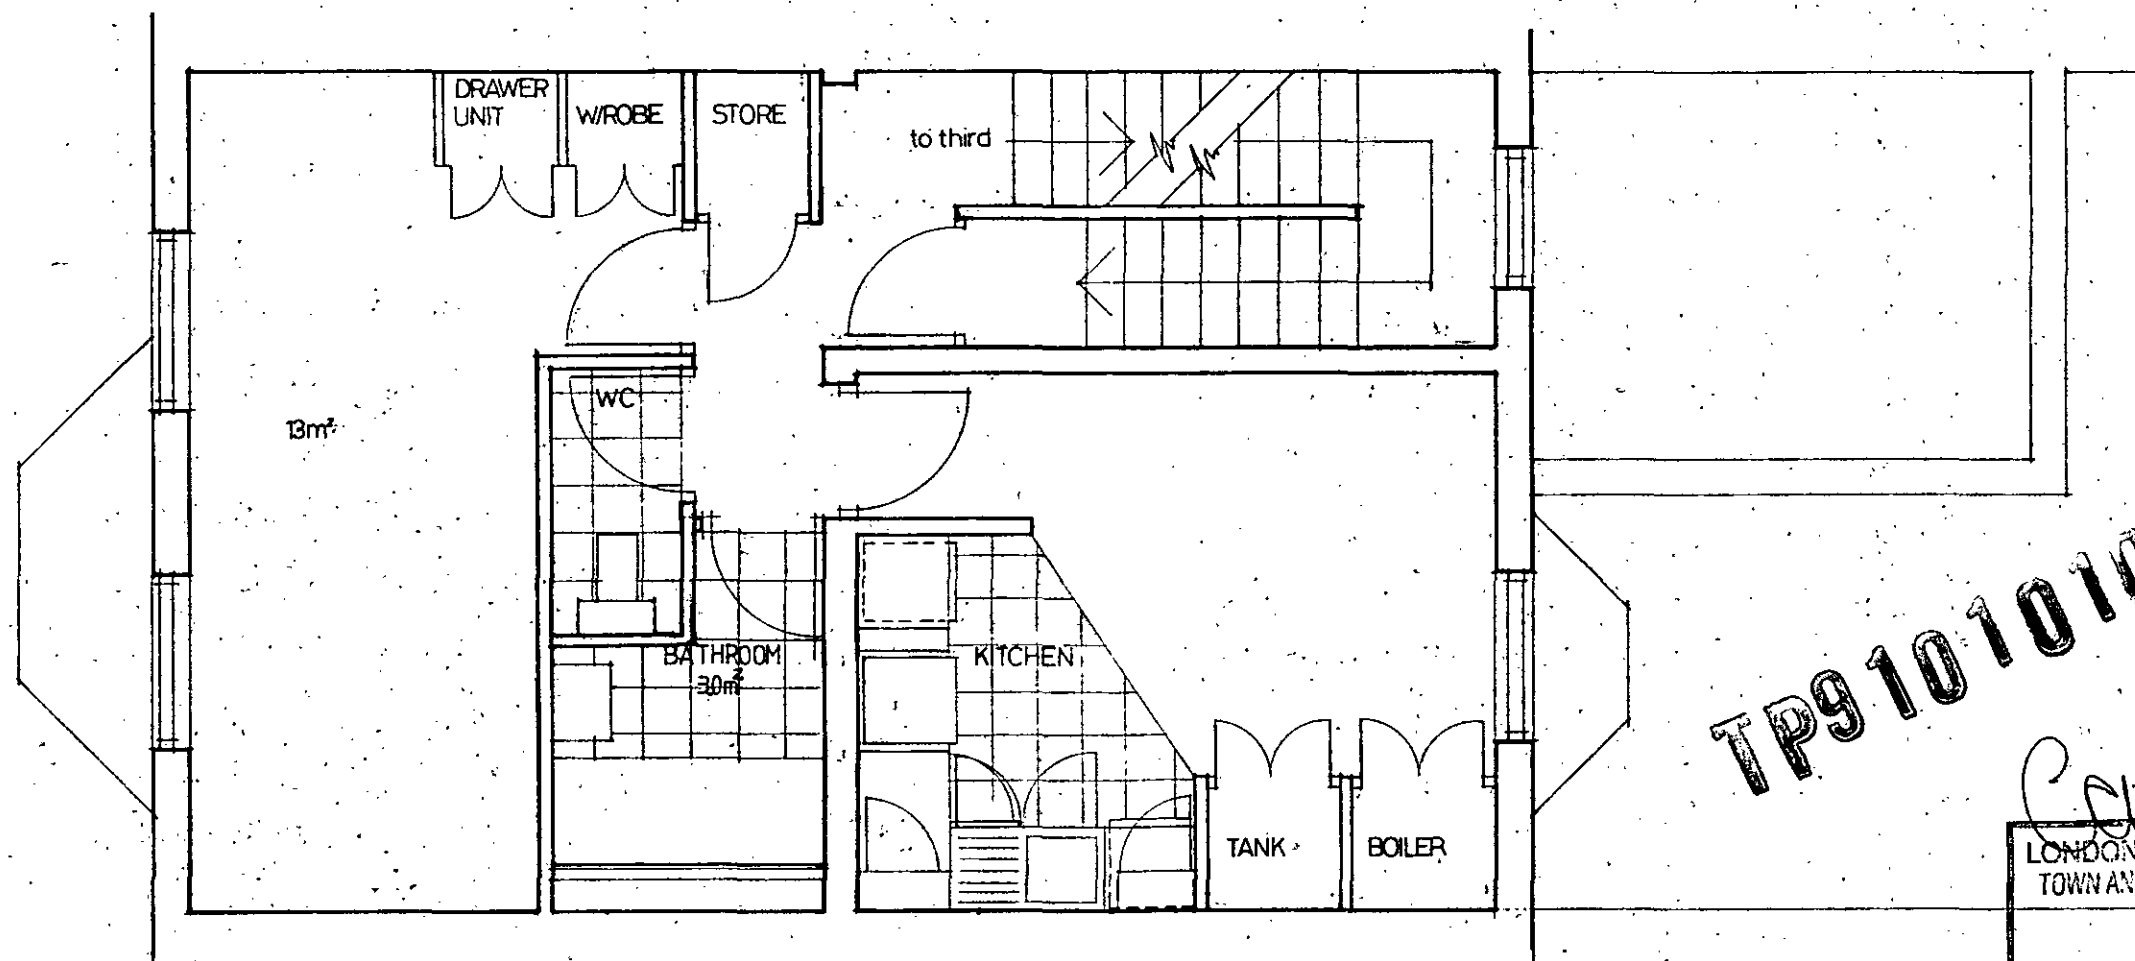


SECOND FLOOR FLAT

TP9 101010

LONDON BOROUGH OF CAMDEN
TOWN AND COUNTRY PLANNING ACTS
11 NOV 1991
PLANS APPROVED
ON BEHALF OF THE COUNCIL

28, AINGER RD. NW3.
PROPOSED SECOND FLOOR FLAT
Centrepont Soho
Scale: 1=50 Date: Aug '91
Dwg. N° 9112 L/05a

THE
ALAN J. SMITH
Partnership
- CHARTERED ARCHITECT - URBAN CONSULTANT -
5 ROSSETTI STUDIOS 72 FLOOD STREET
LONDON SW3 5TF TELEPHONE 071 351 7327

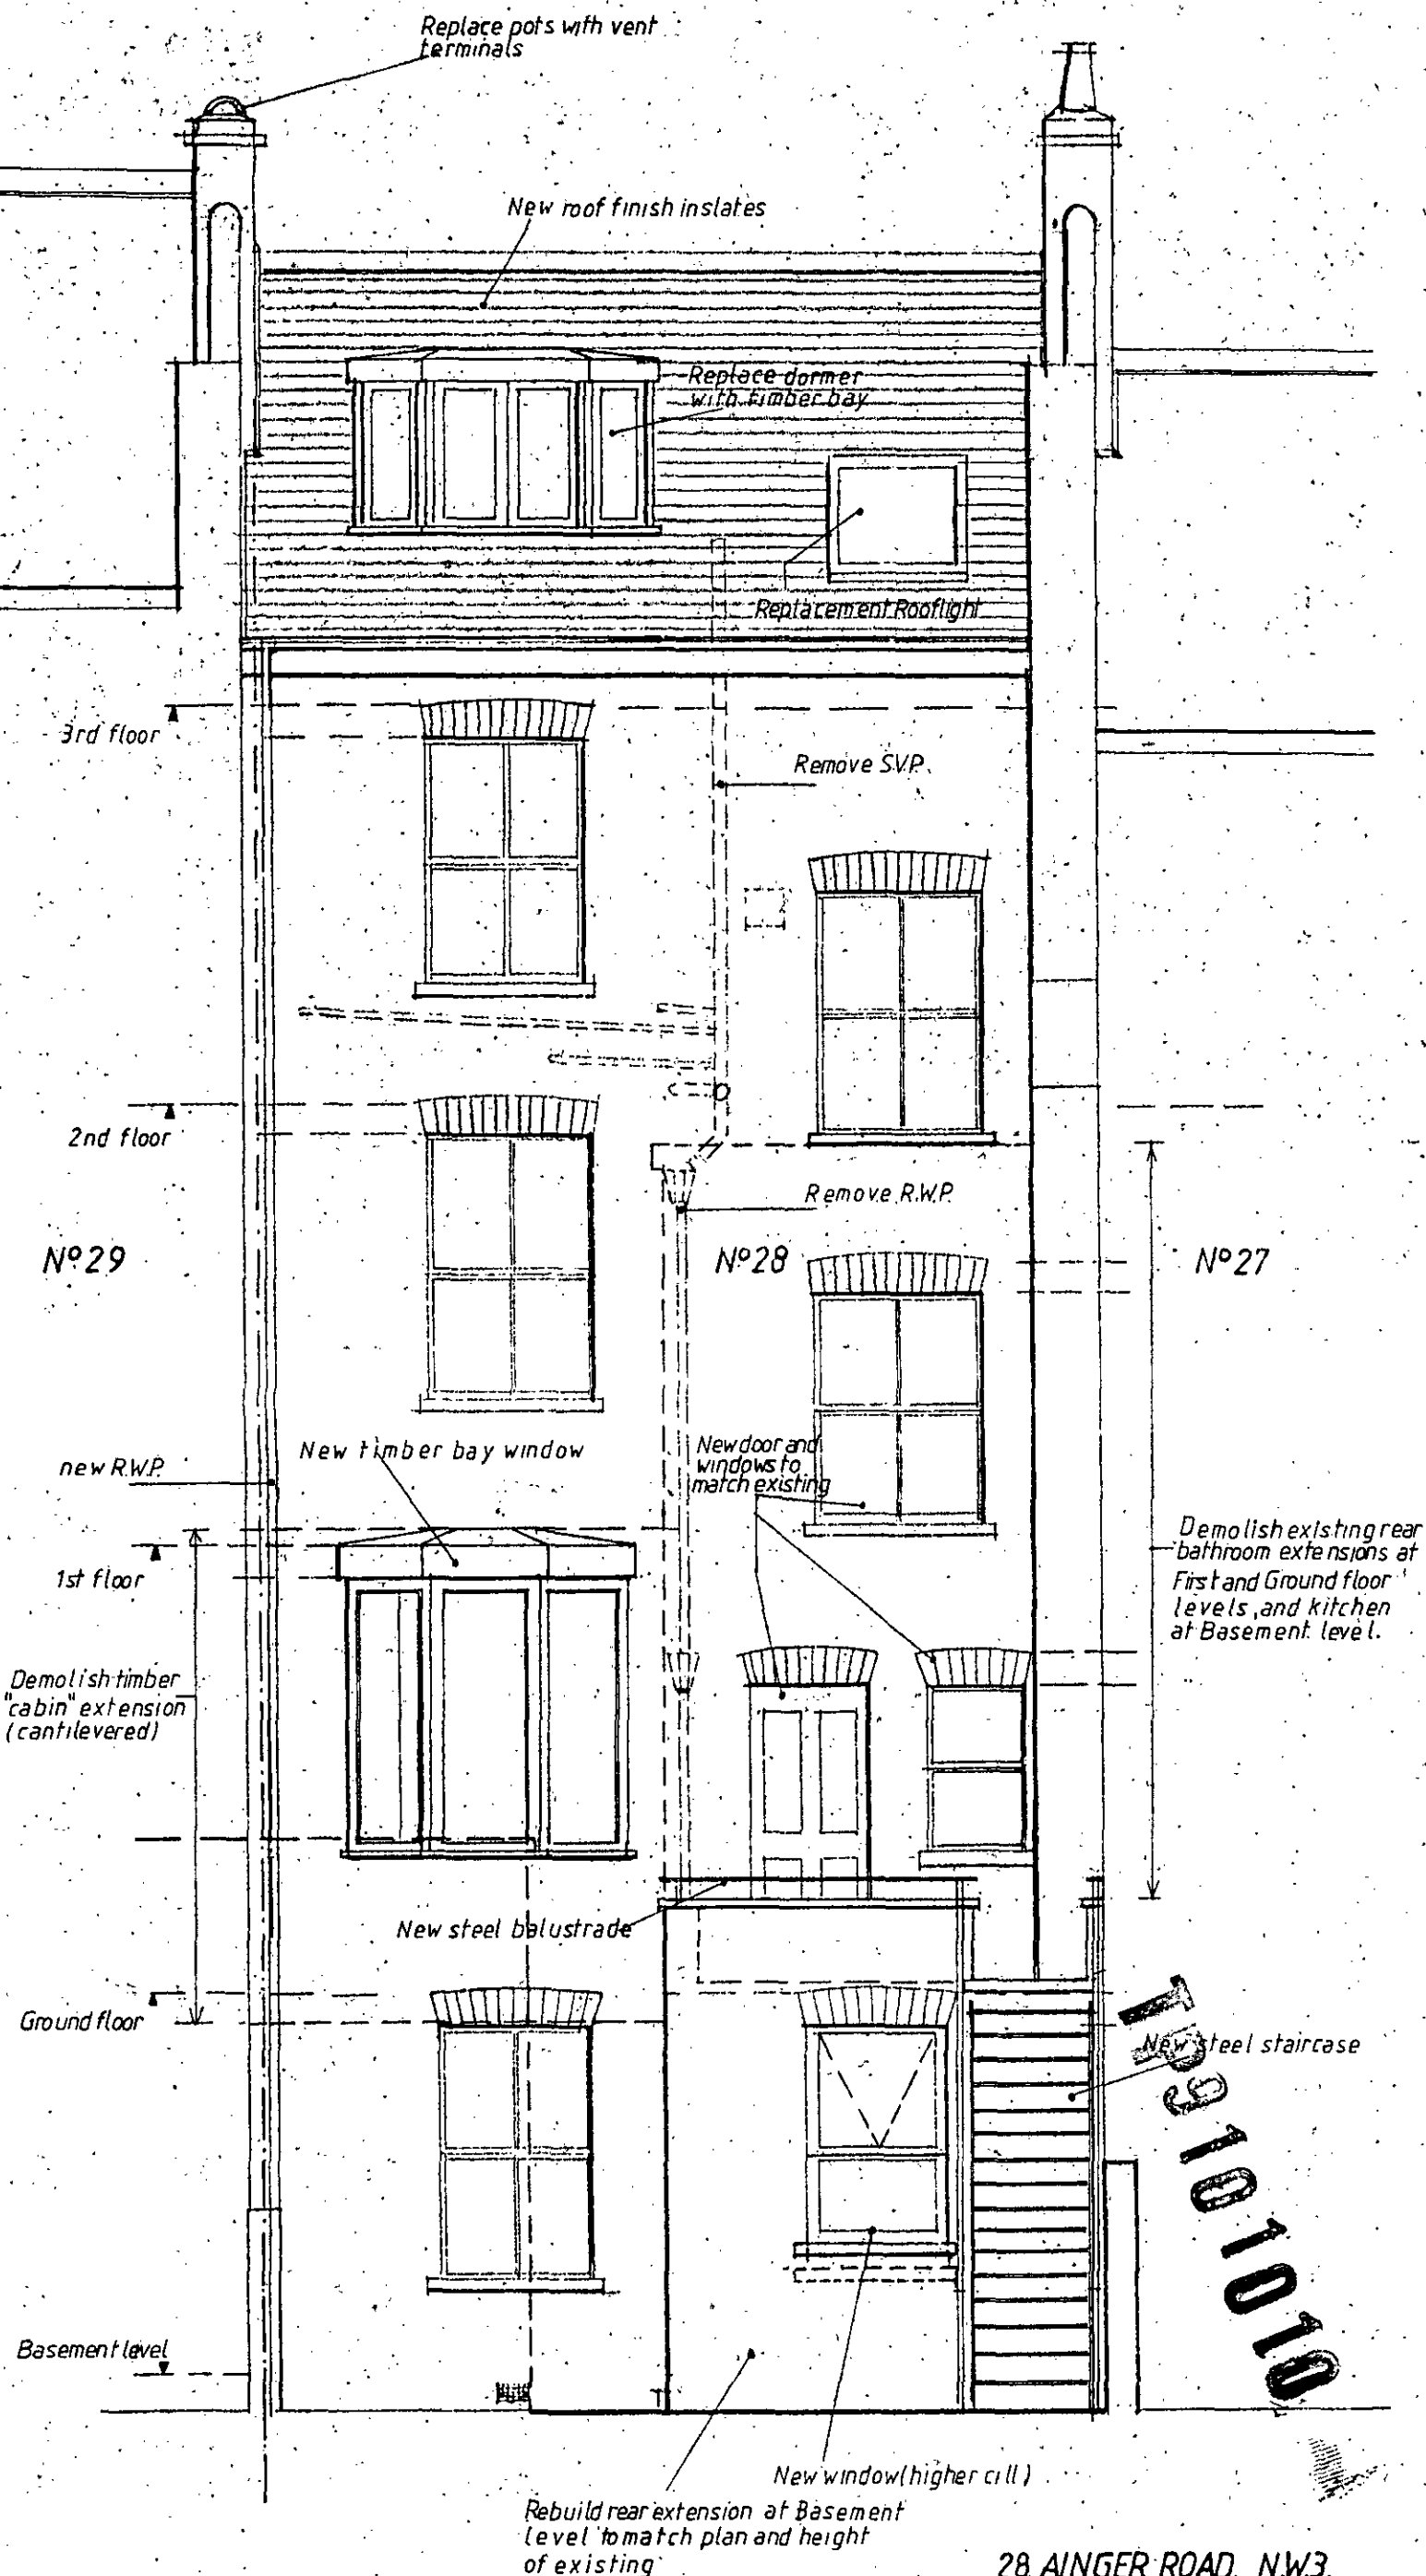

28, AINGER ROAD, NW3
PROPOSED REAR ELEVATION

Centrepont Soho

Scale: 1:50

Date: Sept 91

Dwg. No. 9112L/08

THE


ALAN J. SMITH

Partnership

CHARTERED ARCHITECT • URBAN CONSULTANT

5 ROSSETTI STUDIOS 72 FLOOD STREET

LONDON SW3 5TF TELEPHONE 071 351 3327

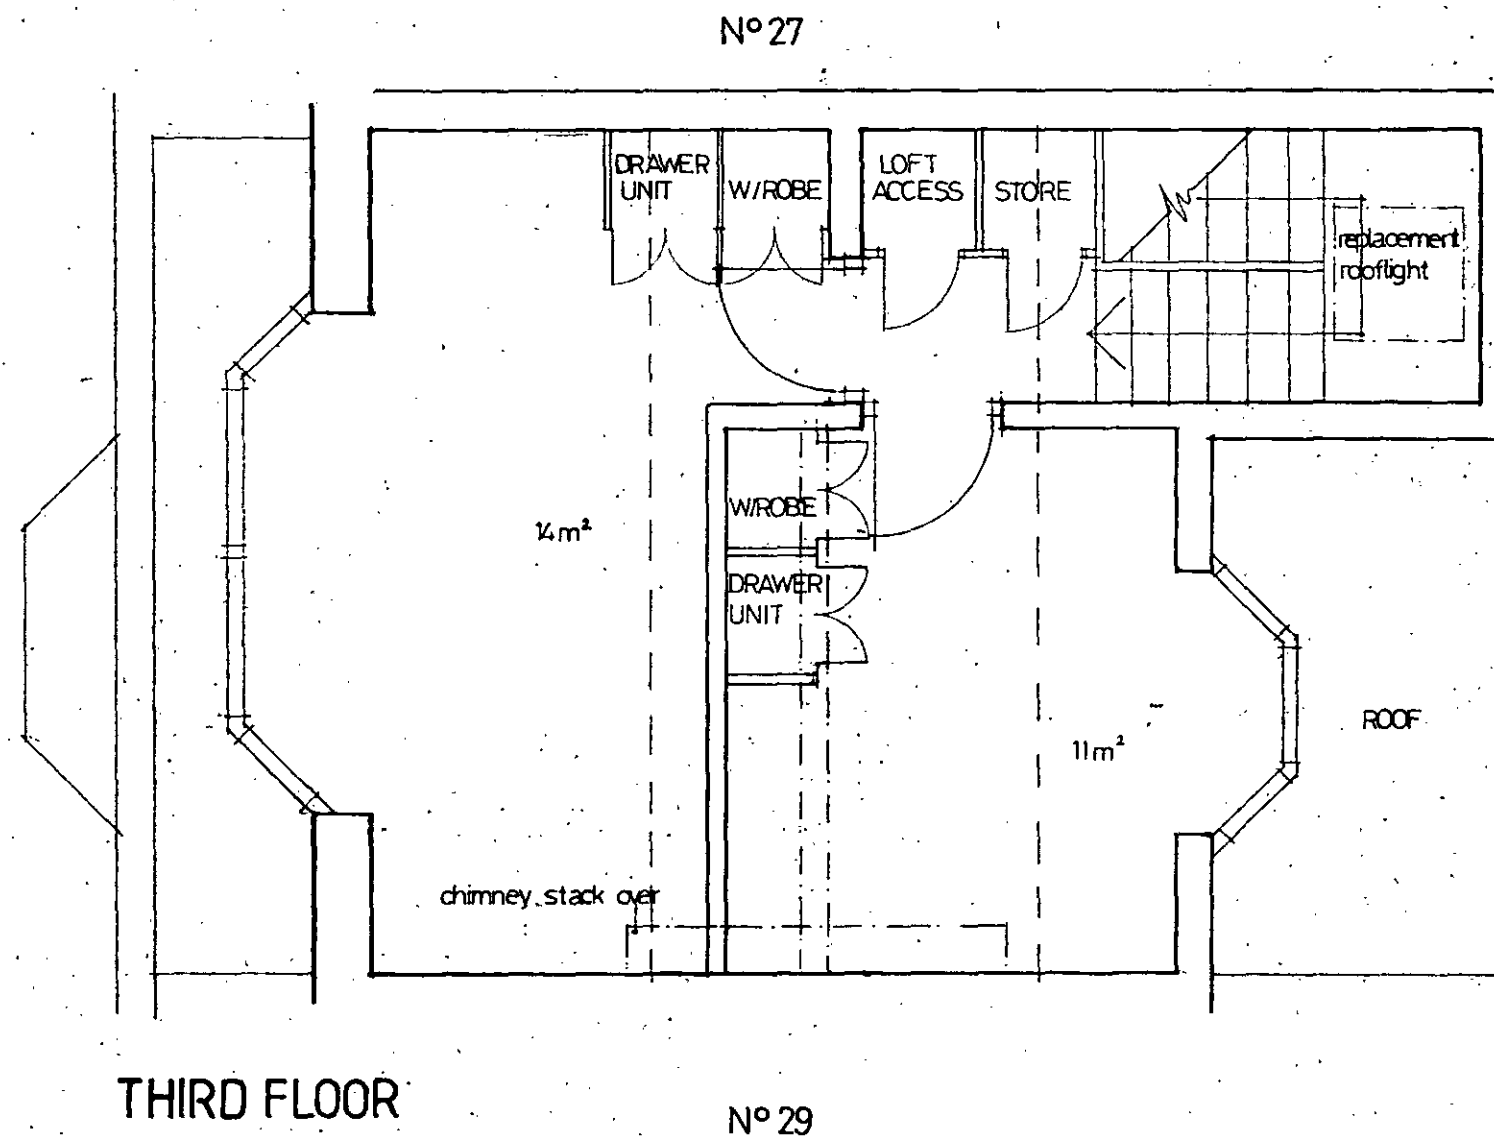


TP9 101010

LONDON BOROUGH OF CAMDEN
TOWN AND COUNTRY PLANNING ACTS
11 NOV 1991
APPROVED
COUNCIL OF THE COUNCIL

28, AINGER RD. NW3.
PROPOSED THIRD FLOOR PLAN
Centrepont Soho
Scale: 1=50 Date: Aug'91
Dwg. N° 9112L/06a

THE
ALAN J. SMITH
Partnership
CHARTERED ARCHITECT - URBAN CONSULTANT
5 ROSSETTI STUDIOS 72 FLOOD STREET
LONDON SW3 5TF TELEPHONE 071 361 7327

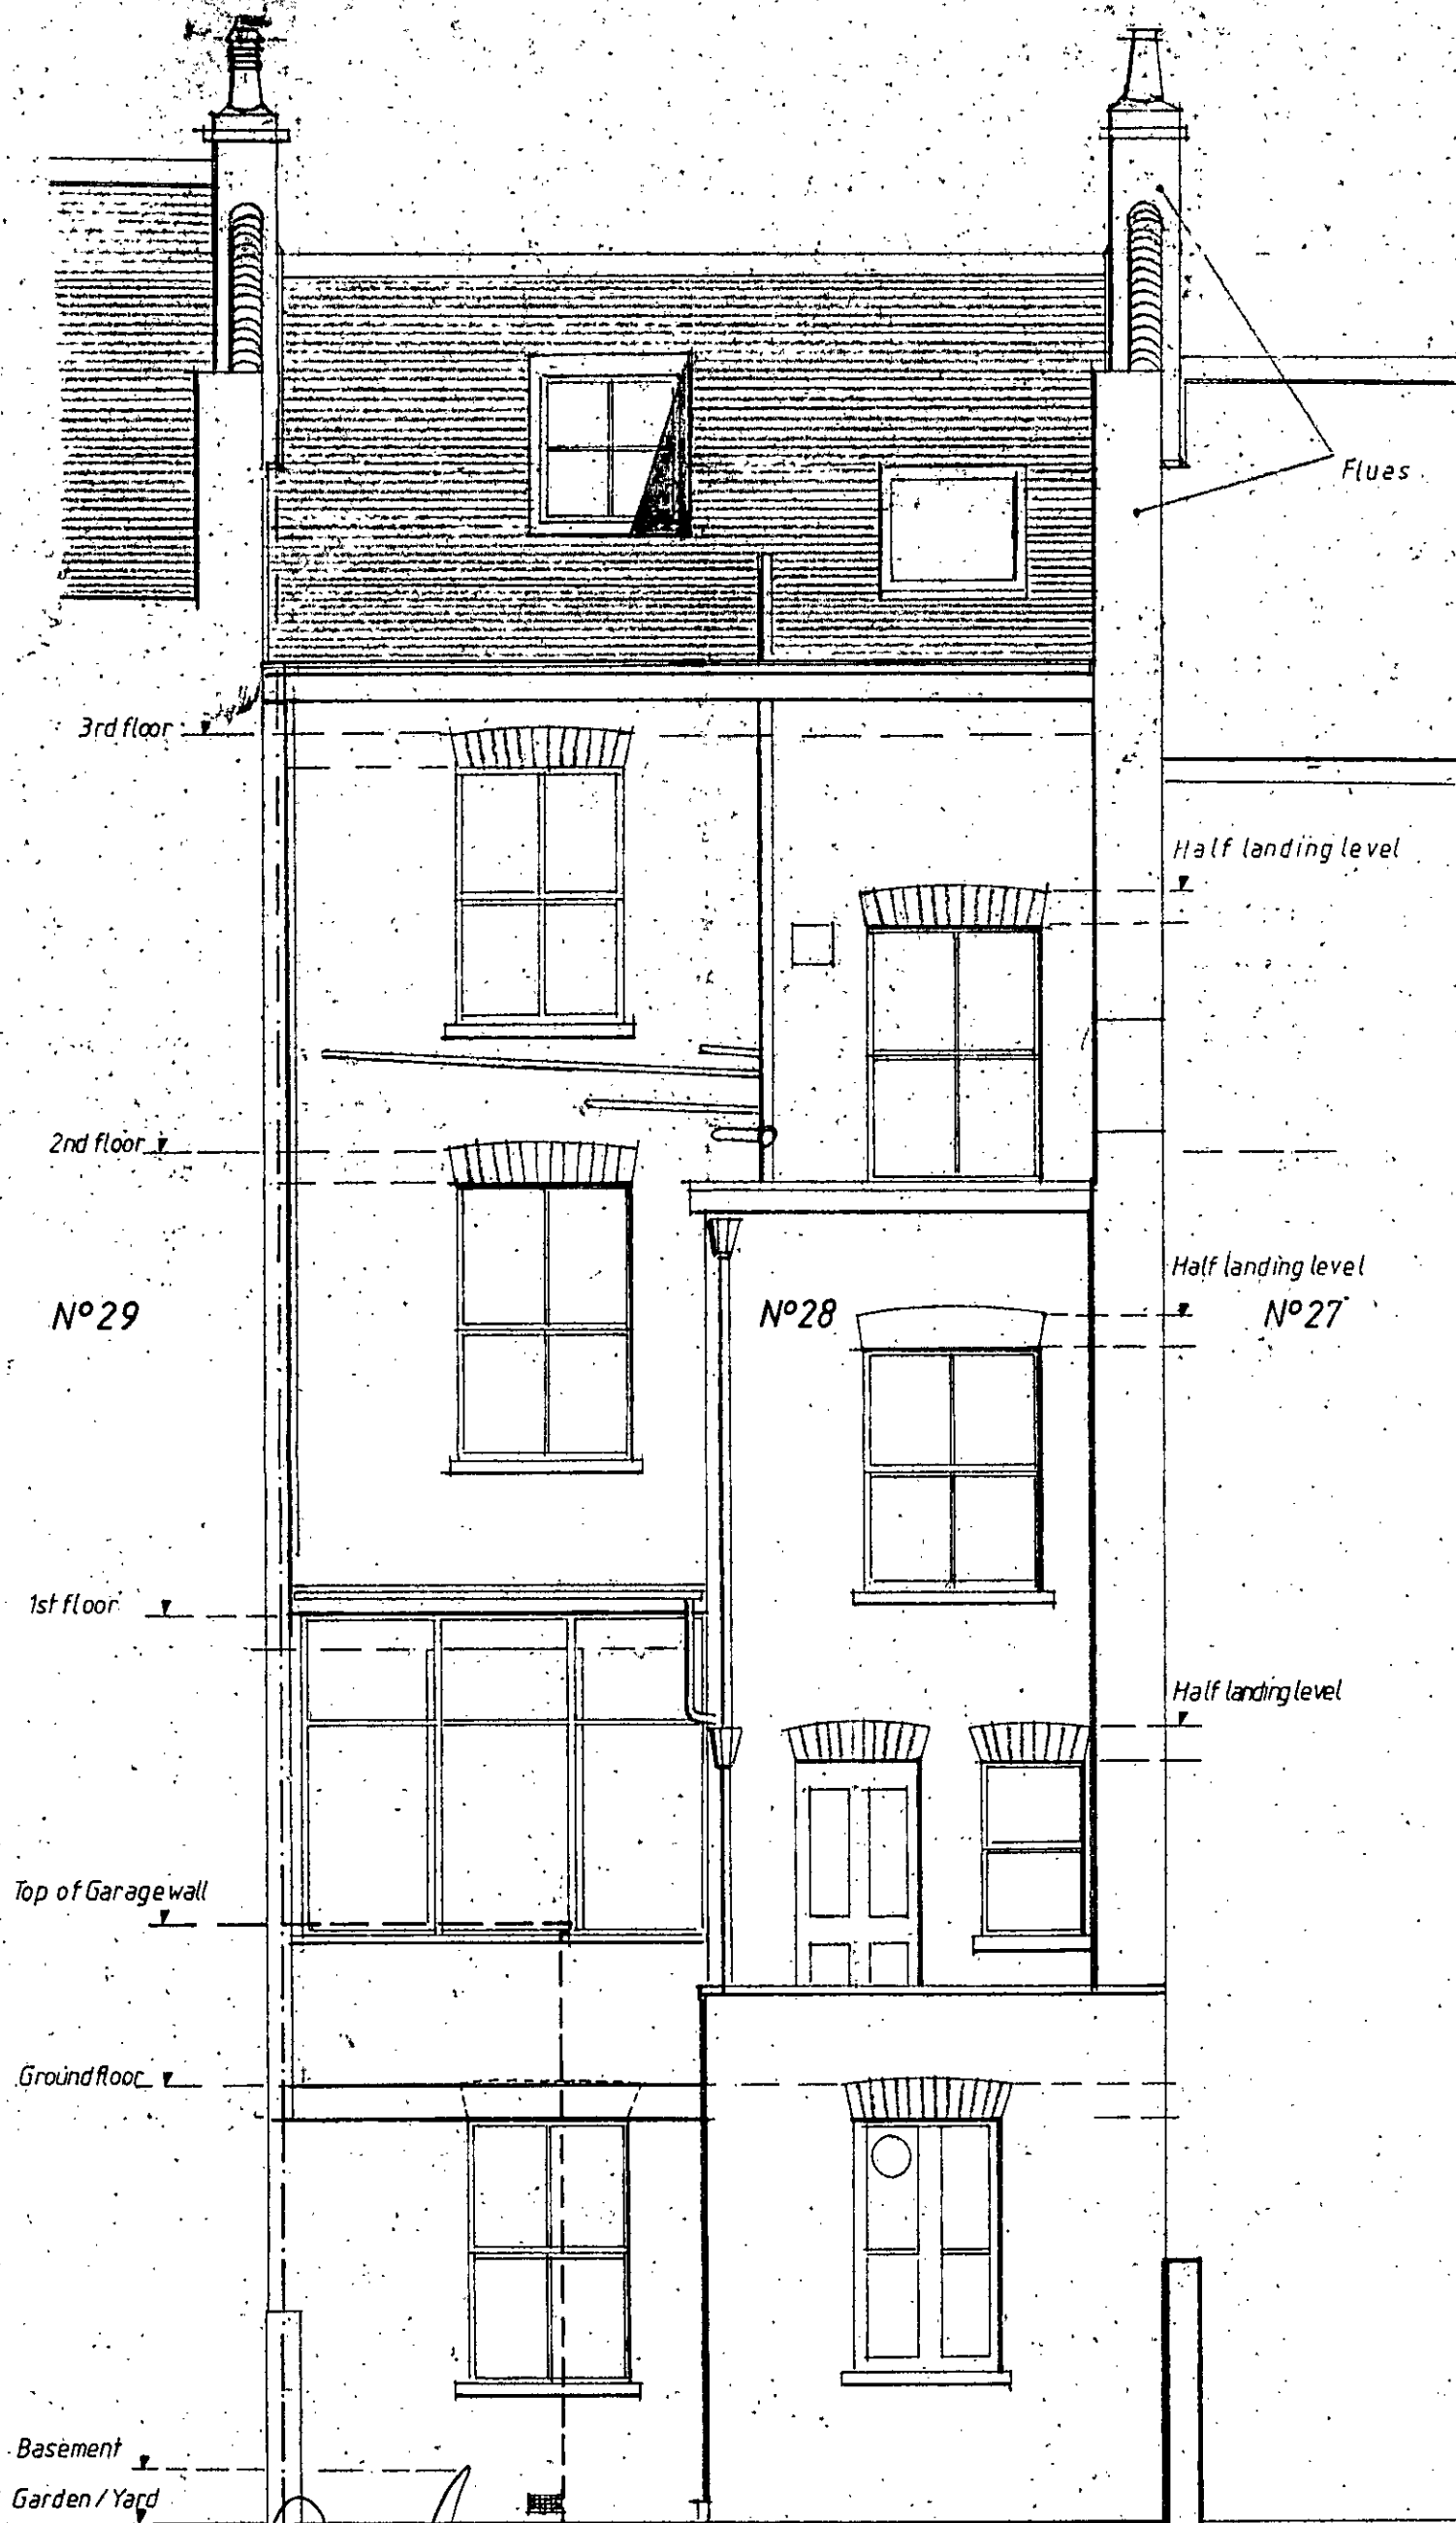

LONDON BOROUGH OF CAMDEN
TOWN AND COUNTRY PLANNING ACTS
11 NOV 1991
PLANS APPROVED
ON BEHALF OF THE COUNCIL

28 AINGER ROAD, N.W.3.
EXISTING REAR ELEVATION

Centrepont Soho

Scale: 1=50 Date: Sept '91

Dwg. No. 9112L/07

THE
ALAN J. SMITH
Partnership
CHARTERED ARCHITECT • URBAN CONSULTANT •
5 ROSSETTI STUDIOS 72 FLOOD STREET
LONDON SW3 5TF TELEPHONE 071 351 7327




LONDON BOROUGH OF CAMDEN
TOWN AND COUNTRY PLANNING ACTS
11 NOV 1991
PLANS APPROVED
ON BEHALF OF THE COUNCIL

28 AINGER ROAD, NW3.
EXISTING FRONT ELEVATION
Centrepont Soho

Scale: 1:50 Date: Sep '91

Dwg. Nº 9112 L / 09

THE
ALAN J SMITH
Partnership
CHARTERED ARCHITECT - URBAN CONSULTANT
5 ROSSETTI STUDIOS 72 FLOOD STREET
LONDON SW3 5TF TELEPHONE 071 351 7377

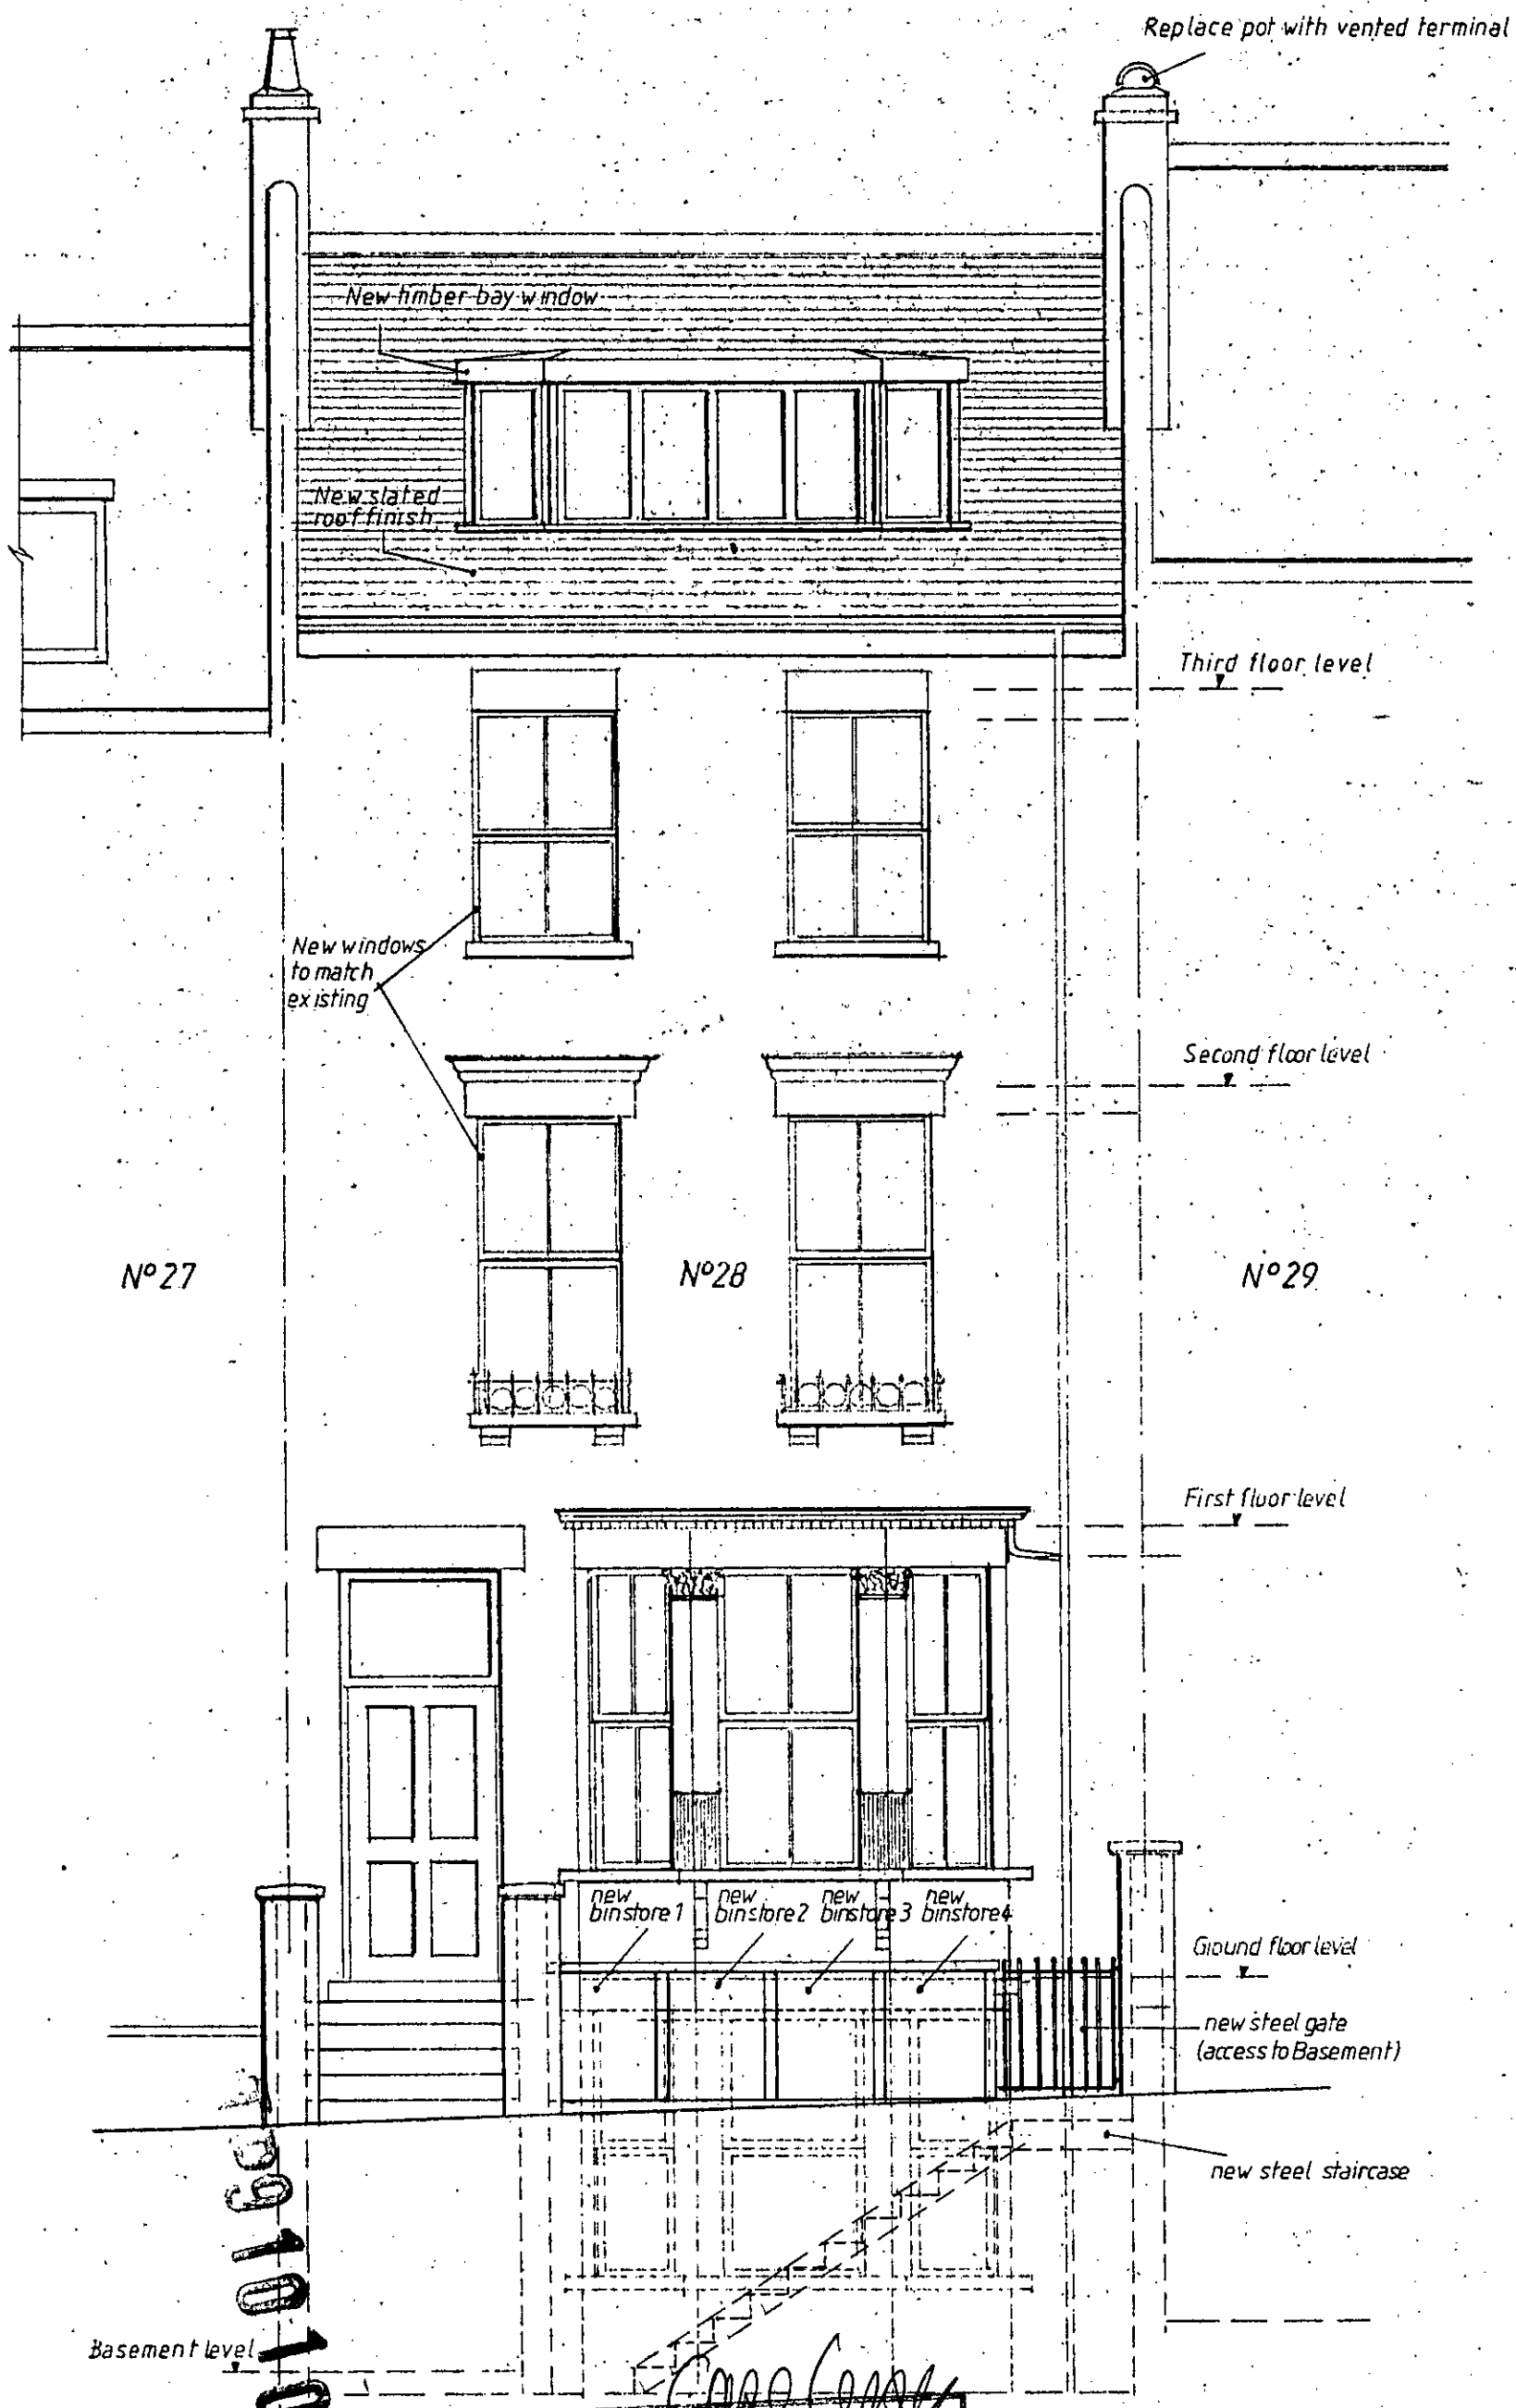

Basement level

Replace pot with vented terminal

New timber bay window

New slated roof finish

Third floor level

New windows to match existing

Second floor level

Nº27

Nº28

Nº29

First floor level

Ground floor level

new steel gate (access to Basement)

new steel staircase

LONDON BOROUGH OF CAMDEN
TOWN AND COUNTRY PLANNING ACTS

11 NOV 1991

PLANS APPROVED
ON BEHALF OF THE COUNCIL

28, AINGER ROAD, NW3
PROPOSED FRONT ELEVATION
Centrepont Sobo

Scale: 1:50

Date: Sept'91

Dwg. N° 9112 L/10

THE

ALAN L. SMITH

Partnership

CHARTERED ARCHITECT - URBAN CONSULTANT

5 KOSSETTI STUDIOS 72 FLODO STREET

LONDON SW3 5TF TELEPHONE 071 351 7321