

SCHEDULE OF ACCOMMODATION : SOUTHERN SITE

TYPE AA	3 BED 6P	HOUSE	16	no.
TYPE B	4 BED 7P	HOUSE	10	no.
TYPE E	2 BED 4P (W)	FLAT	1	no.
TYPE F	1 BED 2P	FLAT	1	no.
	2 BED 4P (W)	FLAT	3	no.
TYPE G	2 BED 4P	FLAT	3	no.
	1 BED 2P	FLAT	4	no.
TYPE H	2 BED 4P	FLAT	4	no.
	1 BED 2P	FLAT	8	no.
TYPE J	2 BED 4P	FLAT	8	no.
	2 BED 4P (W)	FLAT	1	no.
TYPE W	2 BED 4P	FLAT	15	no.
	1 BED 2P	FLAT	8	no.

TOTAL = 82 no.

9301122

POLLARD THOMAS & EDWARDS ARCHITECTS
 18 ESSEX ROAD, LONDON N1 8LN FAX: 071-354 0884 TELEPHONE: 071-359 7121

JOB TITLE	CAMDEN GOODS YARD	DRAWN BY	SCALE	DATE
DRAWING TITLE	SOUTHERN SITE PLAN	JOB No.	1:500	8-93
		DWG No.	PL 110	REV. No.

CAMDEN GOODS YARD
SCHEDULE OF ACCOMMODATION : NORTHERN SITE


TYPE A	3 BED 6P	HOUSE	4	no.
TYPE AA	3 BED 6P	HOUSE	6	no.
TYPE C	4 BED 8P	HOUSE	14	no.
TYPE D	3 BED 6P (W)	HOUSE	2	no.
TYPE K	2 BED 3P	FLAT	6	no.
TYPE L	1 BED 2P	FLAT	4	no.
TYPE M	1 BED 2P	FLAT	12	no.
TYPE N	1 BED 2P	FLAT	8	no.
TYPE P	3 BED 6P	HOUSE	2	no.
TYPE R	3 BED 6P	HOUSE	17	no.
TYPE S	2 BED 4P (W)	FLAT	4	no.
TYPE T	2 BED 4P	FLAT	12	no.
TYPE U	1 BED 2P	FLAT	6	no.
TYPE V	2 BED 4P	FLAT	16	no.
TYPE Z	1 BED 2P	FLAT	4	no.
TYPE X	2 BED 3P	FLAT	3	no.

TOTAL = 120 no.

SUMMARY

1 BED 2P	34
3 BED 6P	31
4 BED 8P	14
2 BED 3P	9
2 BED 4P	32

TOTAL 120

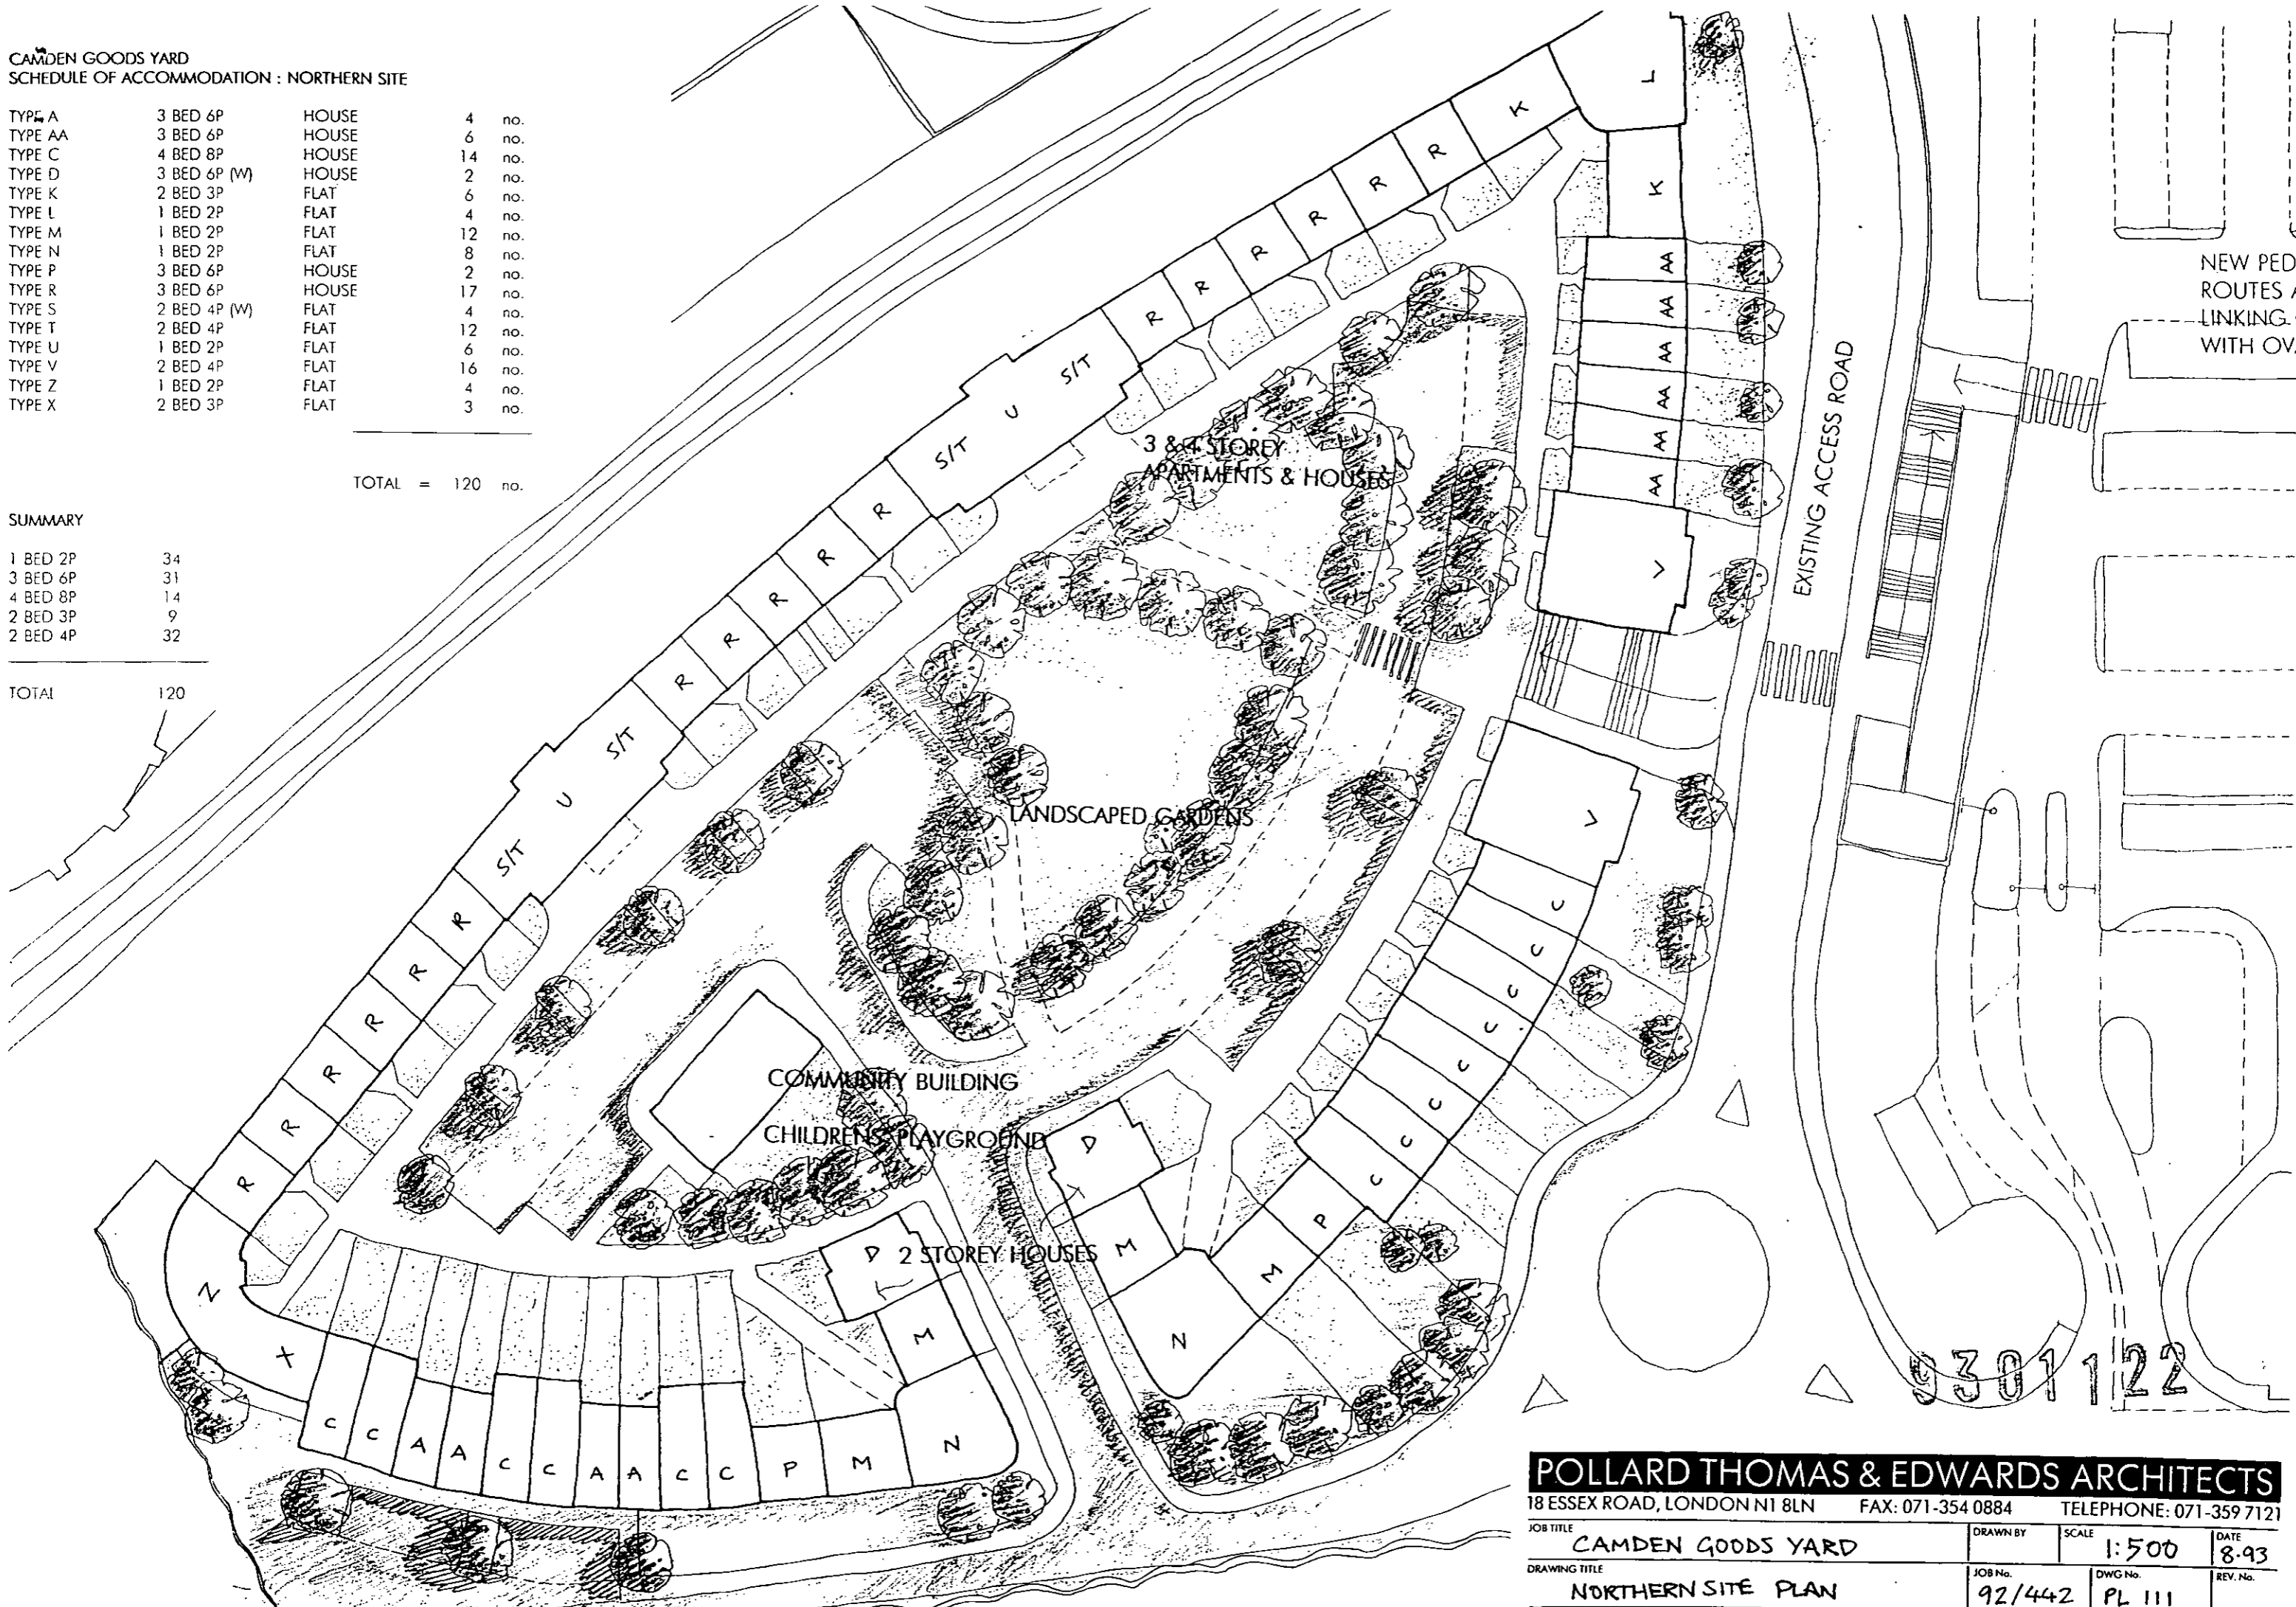


NEW PEDE
ROUTES A
LINKING C
WITH OV/

9301122

POLLARD THOMAS & EDWARDS ARCHITECTS
18 ESSEX ROAD, LONDON N1 8LN FAX: 071-354 0884 TELEPHONE: 071-359 7121

JOB TITLE CAMDEN GOODS YARD	DRAWN BY	SCALE 1:500	DATE 8.93
DRAWING TITLE NORTHERN SITE PLAN	JOB No. 92/442	DWG No. PL 111	REV. No.

NORTH

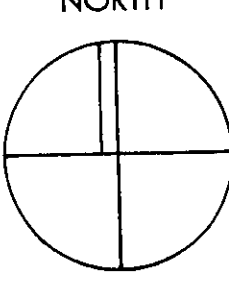

CAR PARKING: 64 SPACES

CAMDEN GOODS YARD
SCHEDULE OF ACCOMMODATION : NORTHERN SITE

TYPE A	3 BED 6P	HOUSE	4	no.
TYPE AA	3 BED 6P	HOUSE	6	no.
TYPE C	4 BED 8P	HOUSE	14	no.
TYPE D	3 BED 6P (M)	HOUSE	2	no.
TYPE K	2 BED 3P	FLAT	6	no.
TYPE L	1 BED 2P	FLAT	4	no.
TYPE M	1 BED 2P	FLAT	12	no.
TYPE N	1 BED 2P	FLAT	8	no.
TYPE P	3 BED 6P	HOUSE	2	no.
TYPE R	3 BED 6P	HOUSE	17	no.
TYPE S	2 BED 4P (M)	FLAT	4	no.
TYPE T	2 BED 4P	FLAT	12	no.
TYPE U	1 BED 2P	FLAT	6	no.
TYPE V	2 BED 4P	FLAT	16	no.
TYPE Z	1 BED 2P	FLAT	4	no.
TYPE X	2 BED 3P	FLAT	3	no.

TOTAL = 120 no.

9301122

POLLARD THOMAS & EDWARDS ARCHITECTS
18 ESSEX ROAD, LONDON N1 8LN FAX: 071-354 0884 TELEPHONE: 071-359 7121



JOB TITLE	CAMDEN GOODS YARD	DRAWN BY	SCALE	DATE
DRAWING TITLE	NORTHERN SITE	JOB No.	1 : 200	8.93
	PROPOSED SITE LAYOUT	92/442	PL103	REV. No.

SCHEDULE OF ACCOMMODATION : SOUTHERN SITE

TYPE AA	3 BED 6P	HOUSE	16	no.
TYPE B	4 BED 7P	HOUSE	10	no.
TYPE E	2 BED 4P (W)	FLAT	1	no.
	1 BED 2P	FLAT	3	no.
TYPE F	2 BED 4P (W)	FLAT	1	no.
	2 BED 4P	FLAT	3	no.
TYPE G	1 BED 2P	FLAT	4	no.
	2 BED 4P	FLAT	4	no.
TYPE H	1 BED 2P	FLAT	8	no.
	2 BED 4P	FLAT	8	no.
TYPE J	2 BED 4P (W)	FLAT	1	no.
	2 BED 4P	FLAT	15	no.
TYPE W	1 BED 2P	FLAT	8	no.

TOTAL = 82 no.

CAR PARKING: 53 SPACES

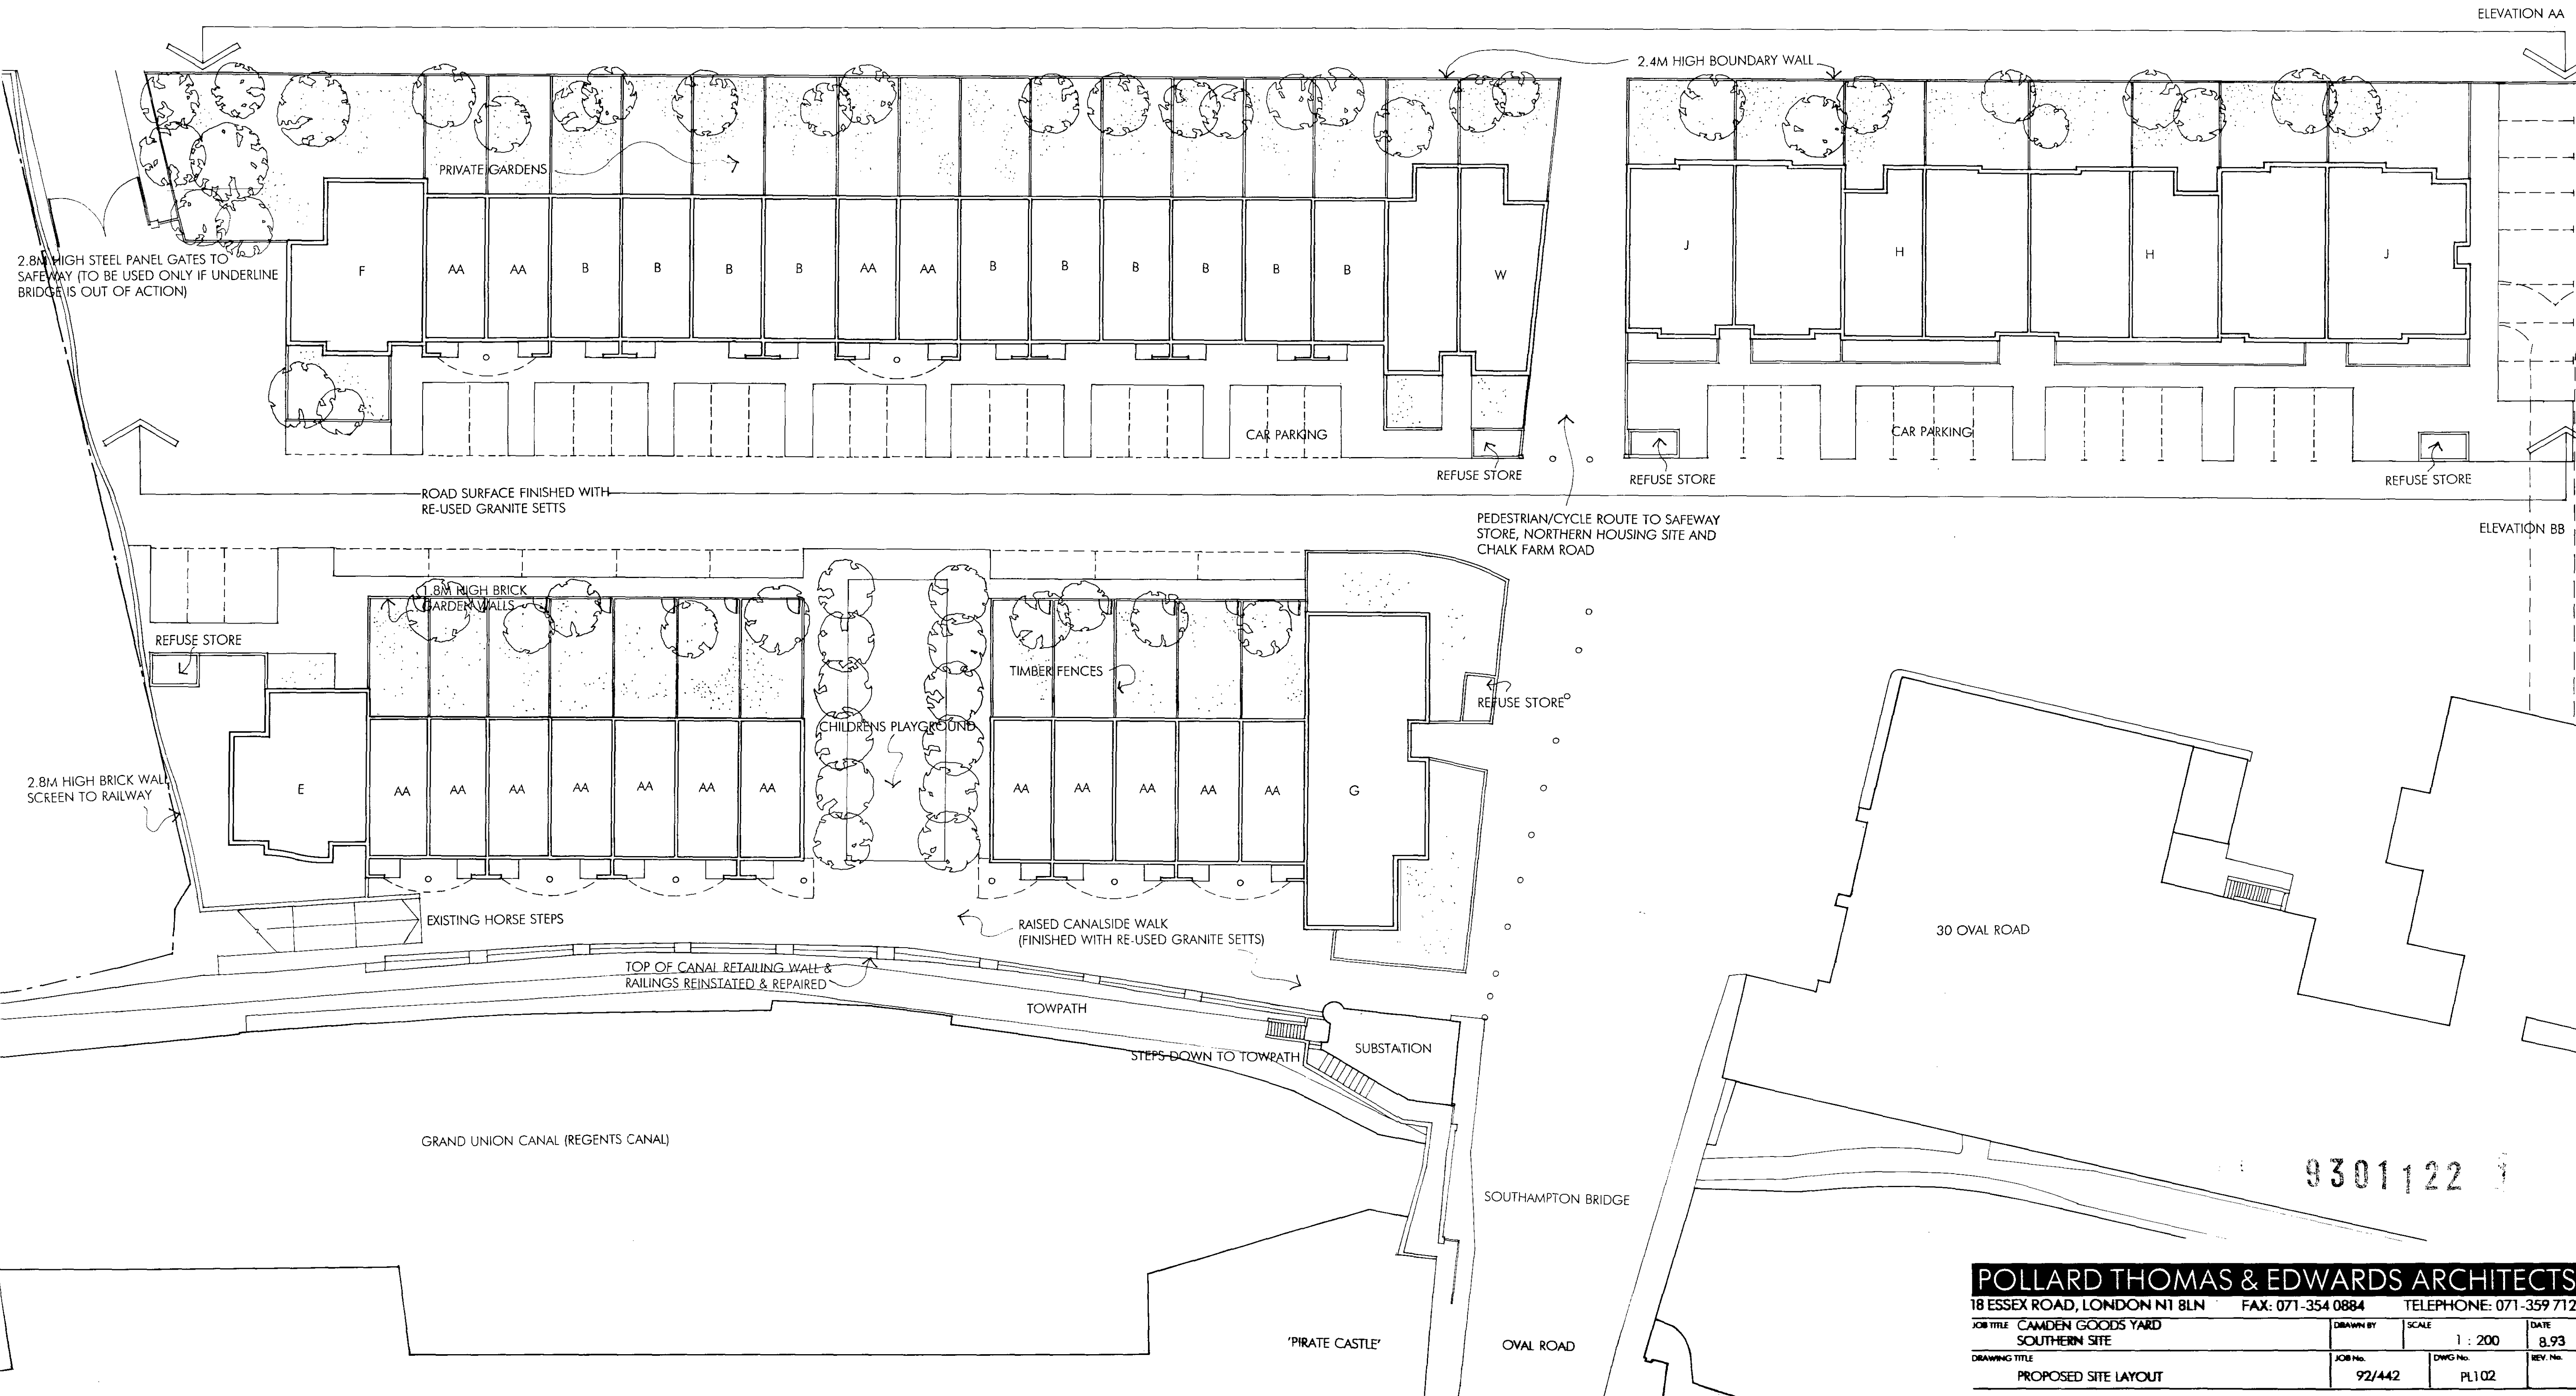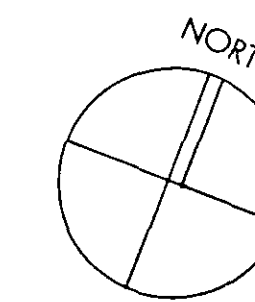

9301122

POLLARD THOMAS & EDWARDS ARCHITECTS
 18 ESSEX ROAD, LONDON N1 8LN FAX: 071-354 0884 TELEPHONE: 071-359 7121

JOB TITLE CAMDEN GOODS YARD SOUTHERN SITE	DRAWN BY	SCALE 1 : 200	DATE 8.93
DRAWING TITLE PROPOSED SITE LAYOUT	JOB No. 92/442	DWG No. PL102	REV. No.



9301122

NEW PERIMETER WALL
PLANTED ON GOODS YARD
SIDE WITH EVERGREEN
CREEPERS

SITE OF BR'S
GLOUCESTER VAULTS
REDEVELOPMENT ON
ADJACENT LAND

POLLARD THOMAS & EDWARDS ARCHITECTS
18 ESSEX ROAD, LONDON N1 8LN FAX: 071-354 0884 TELEPHONE: 071-359 7121

JOB TITLE CAMDEN GOODS YARD	DRAWN BY 92/442	SCALE 1:500	DATE 7.93
DRAWING TITLE PROPOSED SITE LAYOUT	JOB No 92/442	DWG No PL.101	REV No

AS/22