


9500121R2

REV 'B' 26.5.95 CHANGE OMITTED

REV 'A' 11.4.95 ELEVATIONS REVISED

No. Date Amendment

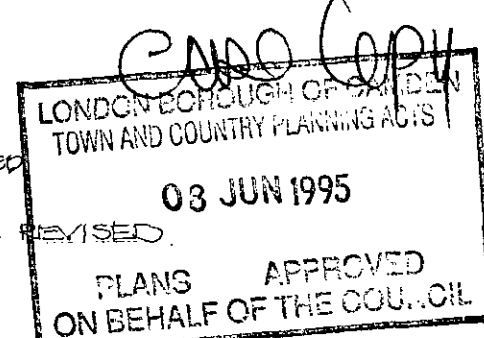

CRAWLEY HODGSON BINNS + CHARLES
Architects Designers + Surveyors

32 High Street, Ingatestone, Essex CM4 9EE
Telephone 01277 355007 Fax 01277 353006

Client



WIMPEY HOMES HOLDINGS LTD.

Project
HARMOOD STREET
CHALK FARM

Drawing
STREET SCENES

Scale 1:200 Date JAN - 95
Dwg. No. 94_969_102 5

THIS DRAWING IS A COPYRIGHT
All dimensions to be checked on site or in the workshop before
work commences
Only figured dimensions to be worked to. Any discrepancies to
be reported to the architect

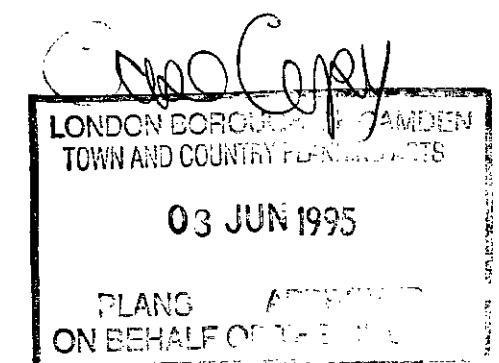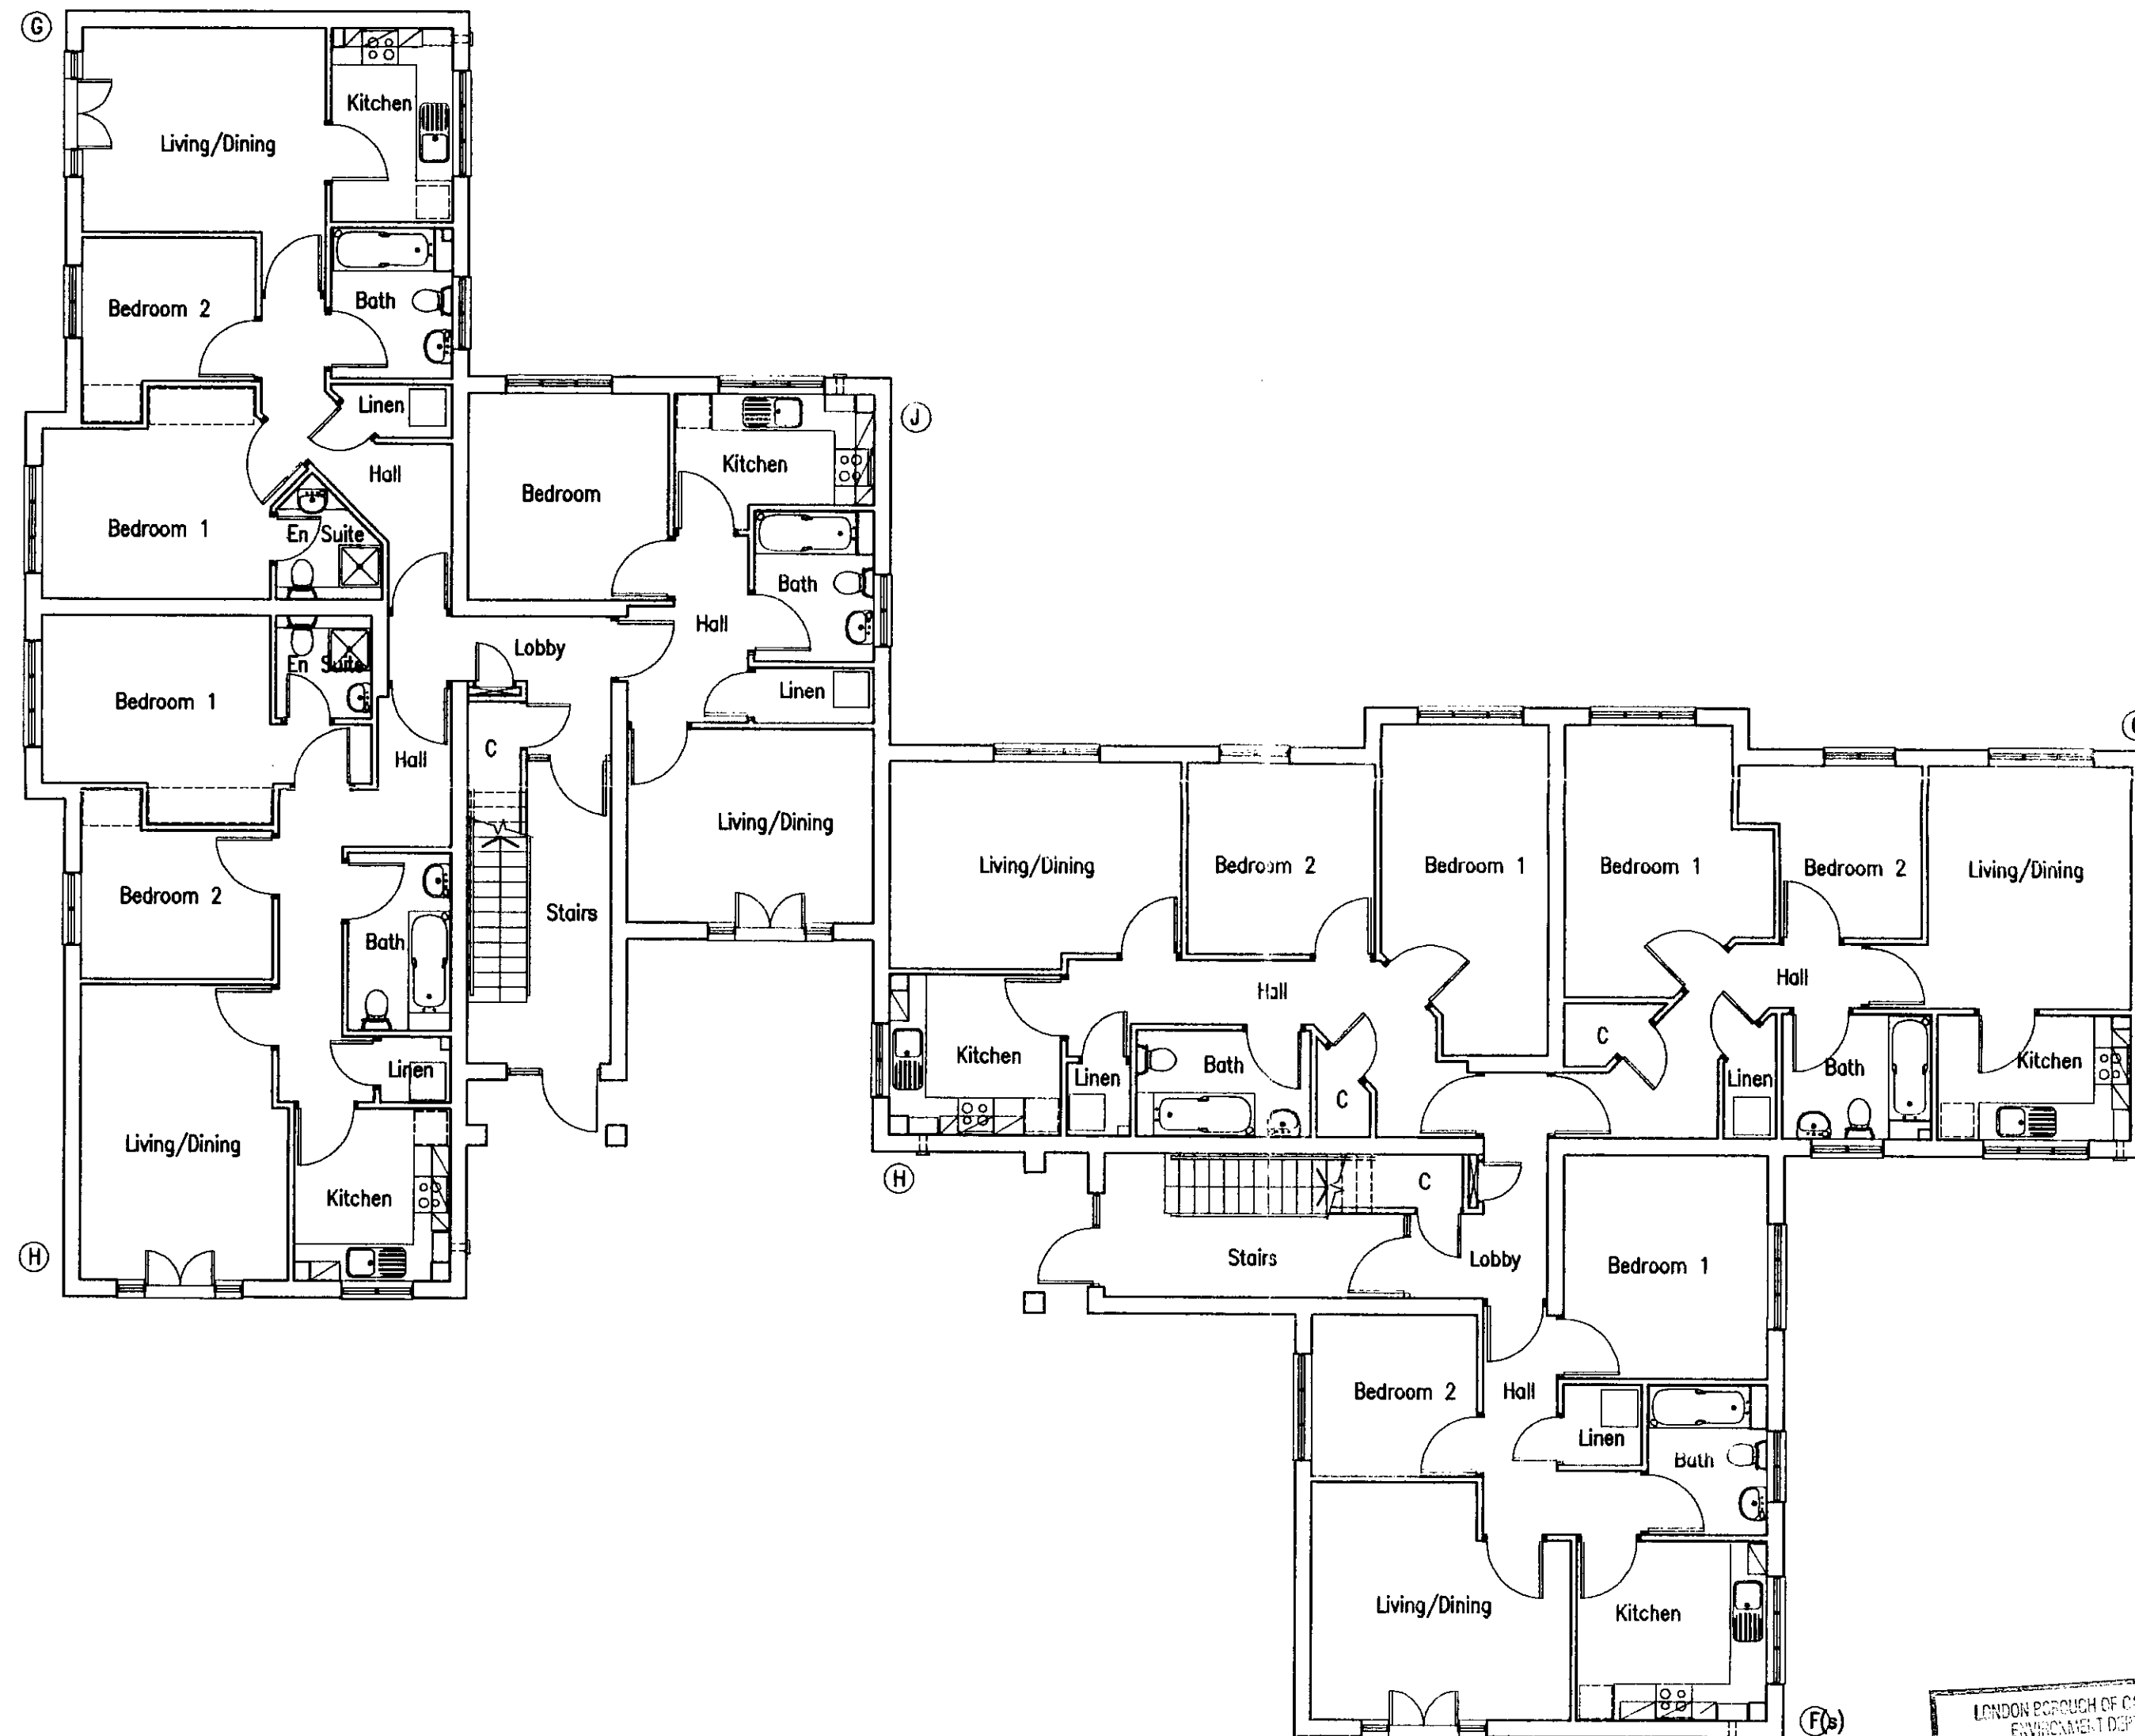

9500121R

REV B FURTHER MINOR AMENDMENTS APR 95
REV A MINOR AMENDMENTS APR 95

CH
BC CRAWLEY HODGSON BINNS + CHARLES
Architects Designers + Surveyors
32 High Street, Ingatestone, Essex CM4 9EE
Telephone 0277 355007 Fax 0277 353006

Client
WIMPEY HOMES HOLDINGS LTD

Project
**HARMOOD STREET
CHALK FARM
FLATS
GROUND FLOOR PLAN**

Scale
1:100 Date
JAN 95

Dwg.No.
94-969-103 B



THIS DRAWING IS A COPYRIGHT
All dimensions to be checked on site or in the workshop before
work commences
Only figured dimensions to be worked to. Any discrepancies to
be reported to the architect



Good Copy
LONDON BOROUGH OF NEWTON
TOWN CLERK / PLANNING
03 JUN 1995
PLANS APPROVED
ON BEHALF OF THE COUNCIL

9500121R2

REV B FURTHER MINOR AMENDMENTS APR 95
REV A MINOR AMENDMENTS APR 95

CHB CRAWLEY HODGSON BINNS + CHARLES
Architects Designers + Surveyors
32 High Street, Ingatestone, Essex CM4 9EE
Telephone 0277 355007 Fax 0277 353006

Client
WIMPEY HOMES HOLDINGS LTD

Project
**HARMOOD STREET
CHALK FARM**
Drawing
**FLATS
TYPICAL UPPER FLOOR PLAN**

scale
1:100 Date
JAN 95
Dwg No.
94-969-104 B


THIS DRAWING IS A COPYRIGHT
All dimensions to be checked on site or in the workshop before
work commences
Only figured dimensions to be worked to. Any discrepancies to
be reported to the architect



SOUTH ELEVATION



NORTH ELEVATION

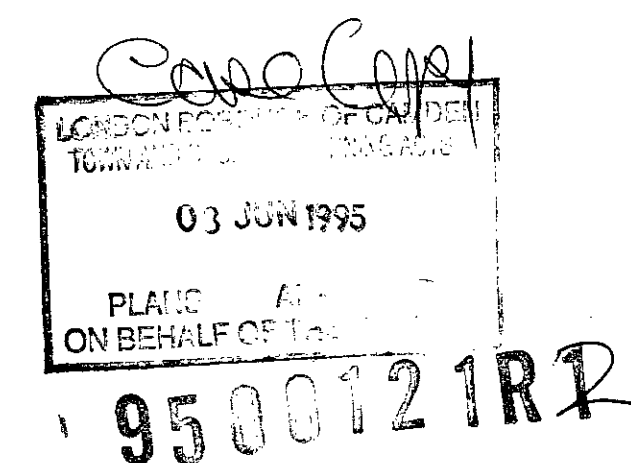

REV B FURTHER MINOR AMENDMENTS APR 95
REV A MINOR AMENDMENTS APR 95


CHBC CRAWLEY HODGSON BINNS + CHARLES
Architects Designers + Surveyors
32 High Street, Ingatestone, Essex CM4 9EE
Telephone 0277 353007 Fax 0277 353006

Client
WIMPEY HOMES HOLDINGS LTD

Project
**HARMOOD STREET
CHALK FARM
FLATS
NORTH AND SOUTH ELEVATIONS**

scale 1:100 Date JAN 95

Dwg.No.
94-969-105 B

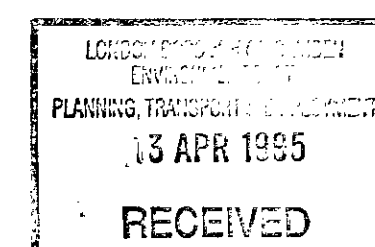


THIS DRAWING IS A COPYRIGHT
All dimensions to be checked on site or in the workshop before
work commences
Only figured dimensions to be worked to. Any discrepancies to
be reported to the architect



WEST ELEVATION



EAST ELEVATION

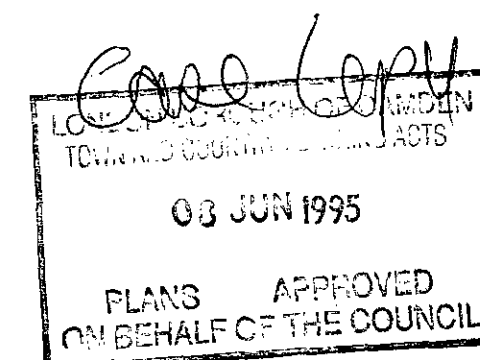

9500121R

REV B FURTHER MINOR AMENDMENTS APR 95
REV A MINOR AMENDMENTS APR 95


CHBC CRAWLEY HODGSON BINNS + CHARLES
Architects Designers + Surveyors
32 High Street, Ingatestone, Essex CM4 9EE
Telephone 0277 355007 Fax 0277 353006

Client
WIMPEY HOMES HOLDINGS LTD


Project
**HARMOOD STREET
CHALK FARM
FLATS
WEST AND EAST ELEVATIONS**

Scale 1:100 Date JAN 95


Dwg No.
94-969-106 B

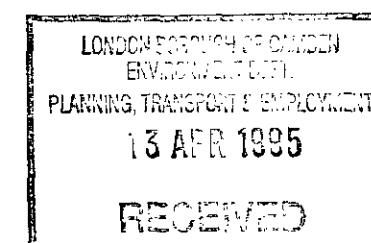

THIS DRAWING IS A COPYRIGHT
All dimensions to be checked on site or in the workshop before
work commences
Only figured dimensions to be worked to. Any discrepancies to
be reported to the architect

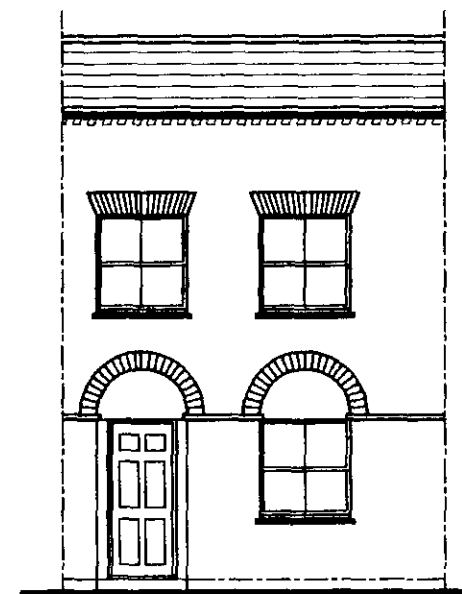


FRONT ELEVATION

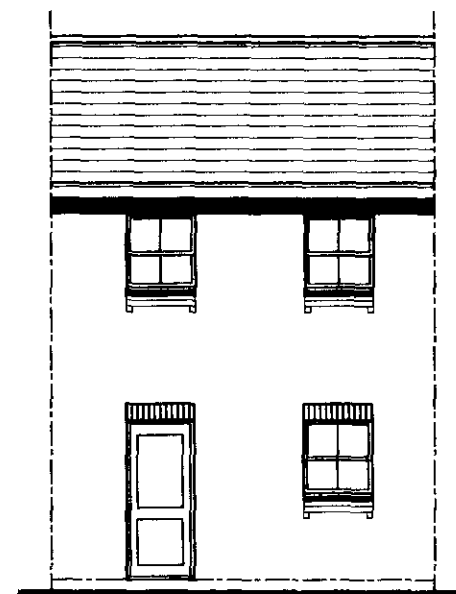


REAR ELEVATION




SIDE ELEVATION (Plots 1,4h,35,40h,41,44h)

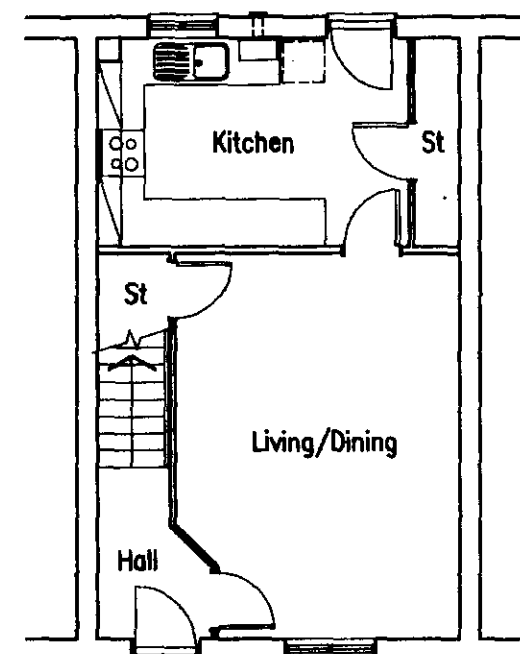

GROUND FLOOR PLAN

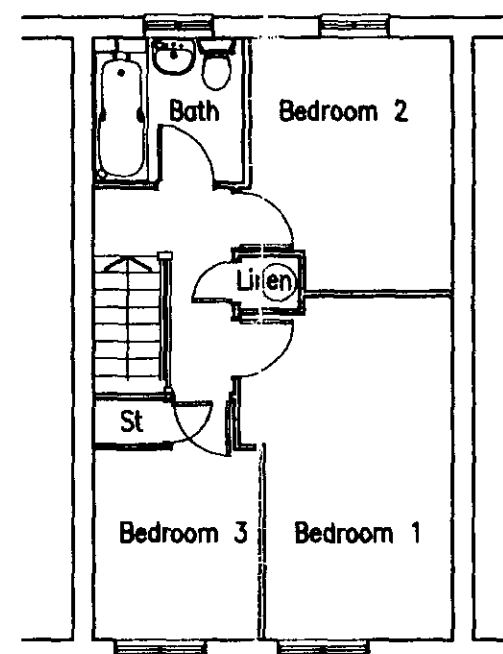

FIRST FLOOR PLAN

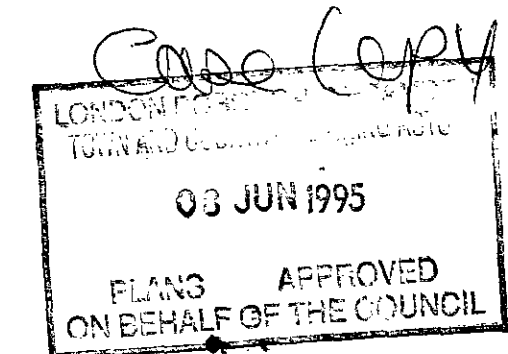

9500121R

REV B ELEVATIONS REVISED APR 95
REV A MINOR AMENDMENTS 5/4/95

CHBC CRAWLEY HODGSON BINNS + CHARLES
Architects Designers + Surveyors
32 High Street, Ingatestone, Essex CM4 9EE
Telephone 0277 355007 Fax 0277 353006

Client

WIMPEY HOMES HOLDINGS LTD

Project

HARMOOD STREET
CHALK FARM

Drawing


HOUSE TYPE 301 (Sp)
PLANS AND ELEVATIONS

Scale
1:100

Date
JAN 95

Dwg No.

94-969-107 B

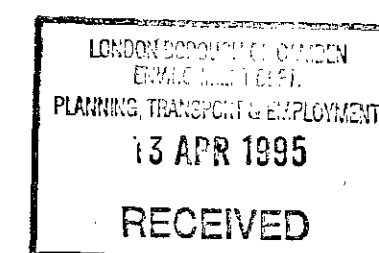


THIS DRAWING IS A COPYRIGHT
All dimensions to be checked on site or in the workshop before
work commences
Only figured dimensions to be worked to. Any discrepancies to
be reported to the architect



FRONT ELEVATION




REAR ELEVATION

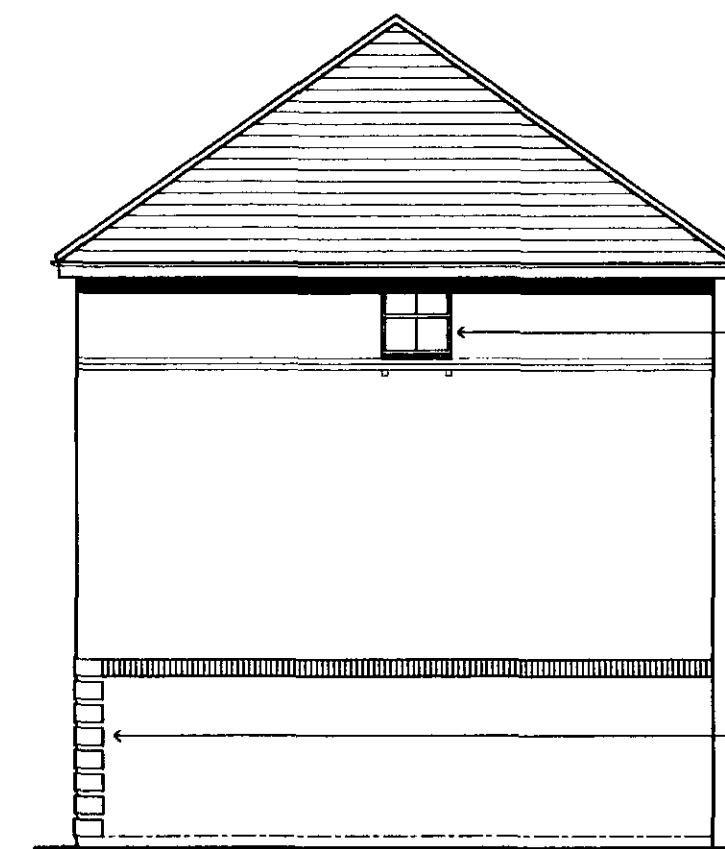


← window to Plots 7 and 10 only

← stucco feature full width
of flank wall to Plot 7 only
(as shown for Plots 5h,8h,10)


SIDE ELEVATION (Plots 5h,7,8h,10)

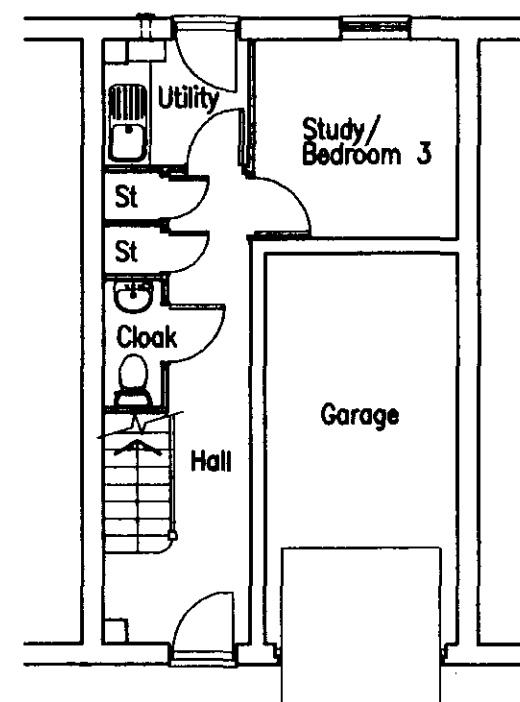


GROUND FLOOR PLAN

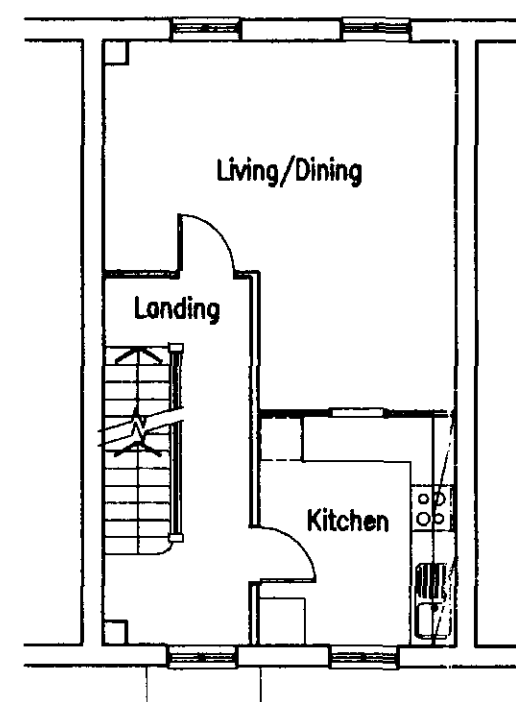

FIRST FLOOR PLAN

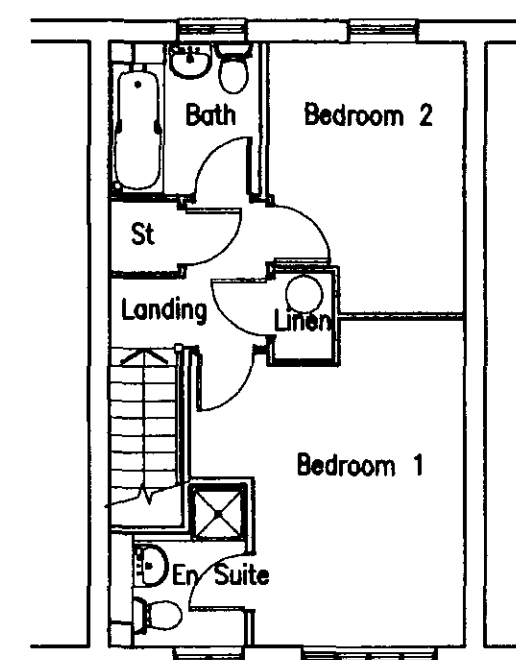

SECOND FLOOR PLAN

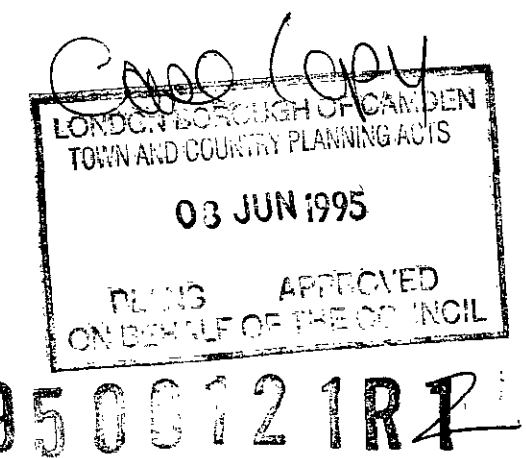

REV B SOLDIER COURSE ABOVE GARAGE DOOR OMITTED APR 95
REV A MINOR AMENDMENTS 5/4/95

CH
BC CRAWLEY HODGSON BINNS + CHARLES
Architects Designers + Surveyors
32 High Street, Ingatestone, Essex CM4 9EE
Telephone 0277 355007 Fax 0277 353006

Client
WIMPEY HOMES HOLDINGS LTD

Project
**HARMOOD STREET
CHALK FARM**
Drawing
**HOUSE TYPE 382
PLANS AND ELEVATIONS**

scale
1:100 Date
JAN 95

Dwg.No.
94-969-108 B

