




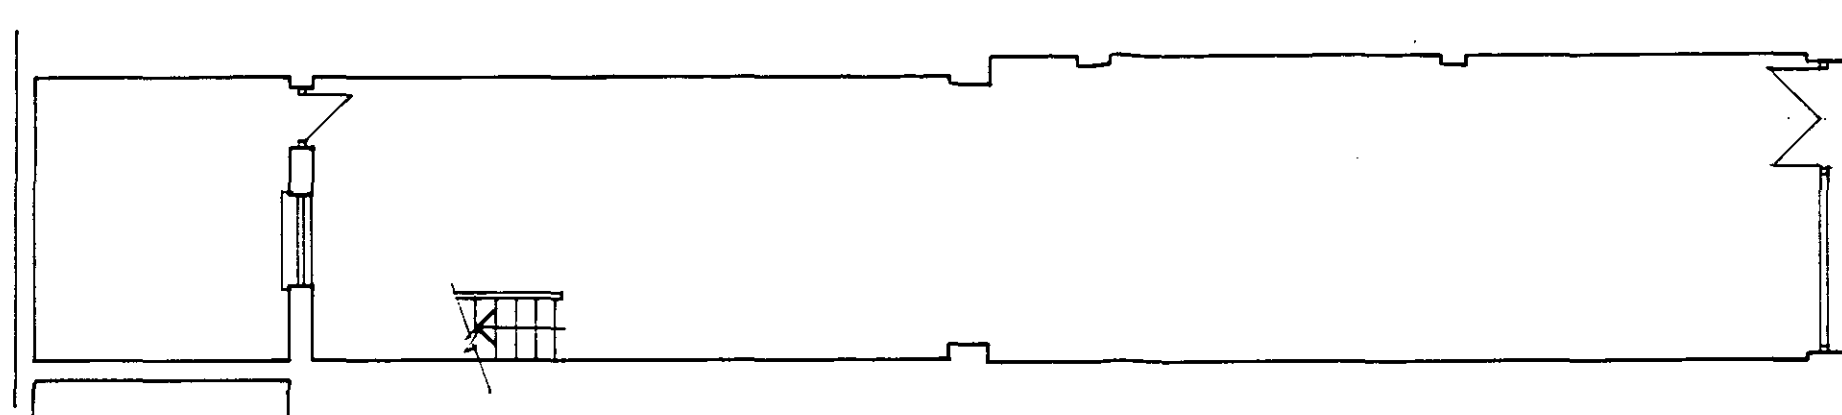


EXISTING GROUND FLOOR PLAN

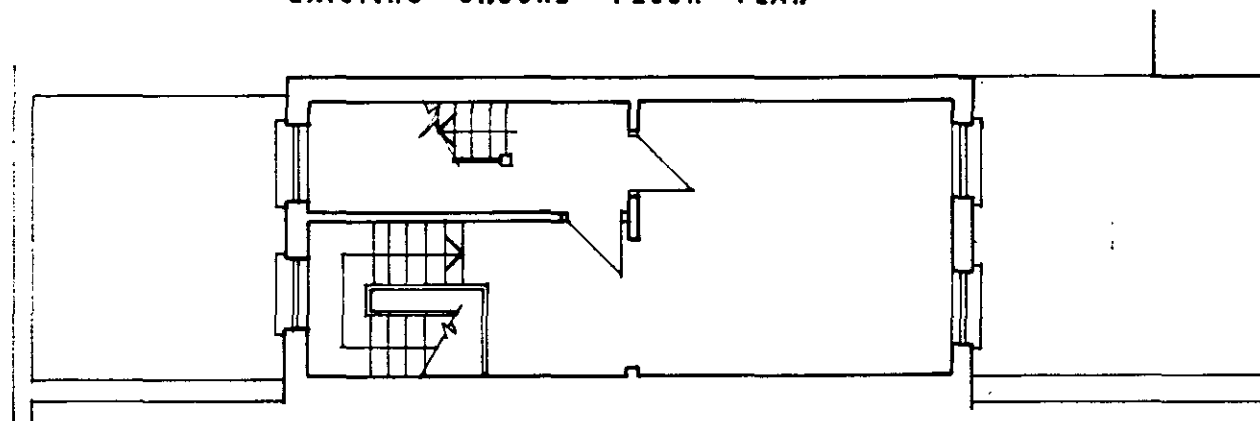

EXISTING FIRST FLOOR PLAN

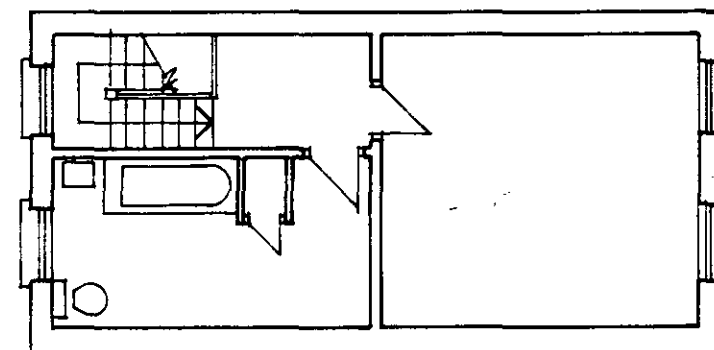


EXISTING SECOND FLOOR PLAN

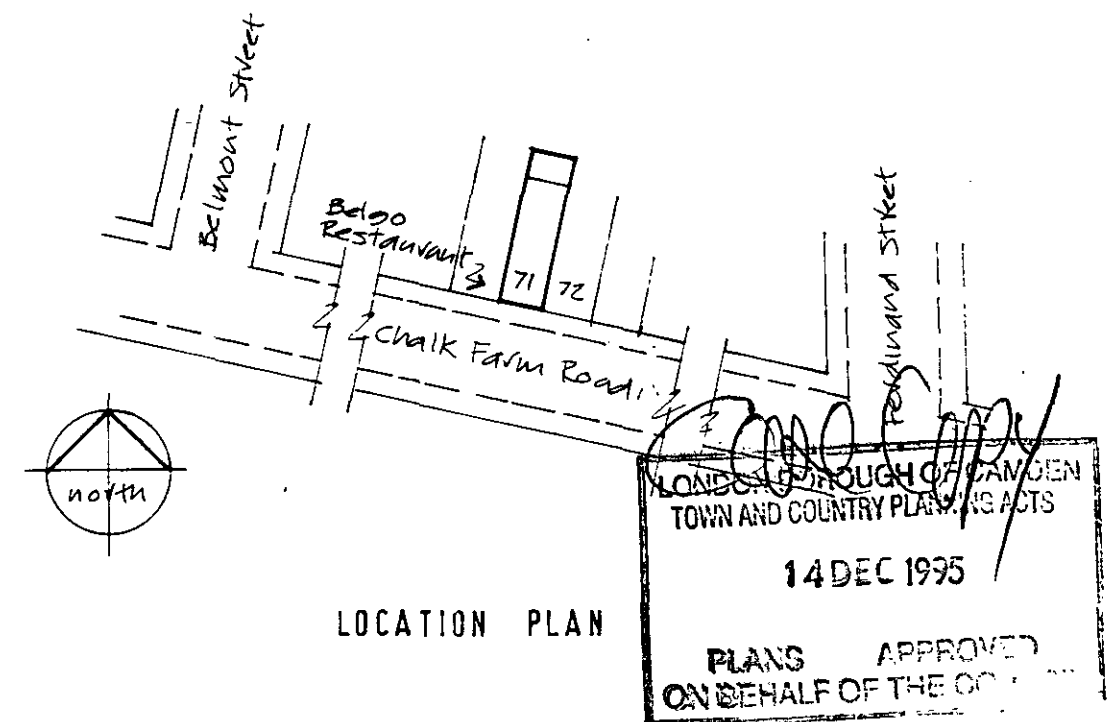


LOCATION PLAN

|                                                                                        |                                  |                  |
|----------------------------------------------------------------------------------------|----------------------------------|------------------|
| Project:<br>71 CHALK FARM ROAD<br>LONDON NW1                                           | Drawing:<br>EXISTING FLOOR PLANS | Scale: 1:100     |
| Client:<br>ANGELO ZANELLI                                                              |                                  | Date: OCTOBER 95 |
|                                                                                        |                                  | Drawn: JK        |
|                                                                                        |                                  | No: 137 / 01     |
|                                                                                        |                                  | Rev:             |
| JOHN KERR — CHARTERED ARCHITECT — 72 OAKLEY SQUARE LONDON. NW1 1NH — TEL (071) 9160350 |                                  |                  |


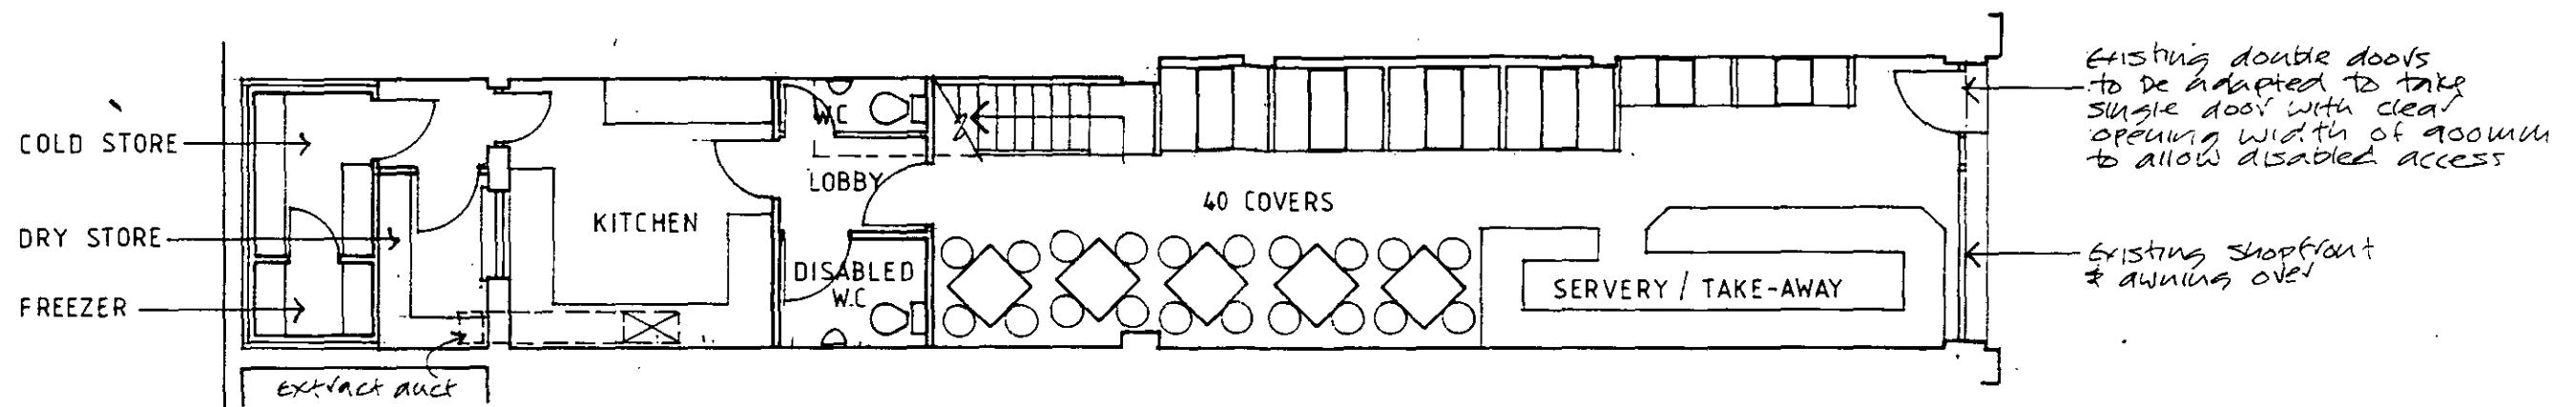


PROPOSED GROUND FLOOR PLAN

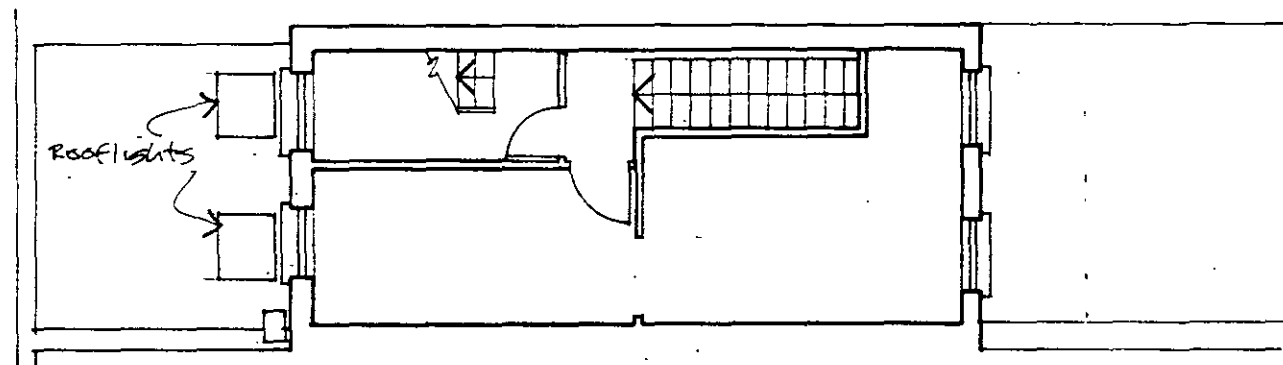


PROPOSED FIRST FLOOR PLAN

9501727R1

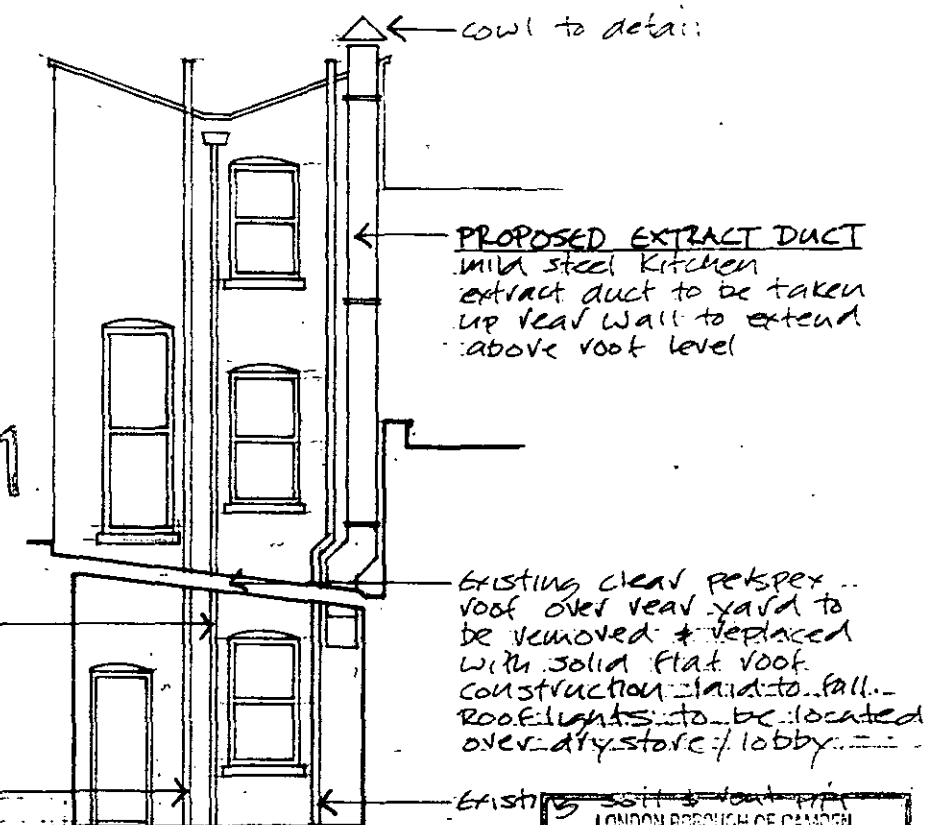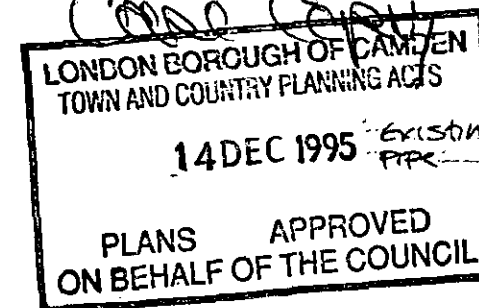

REAR ELEVATION

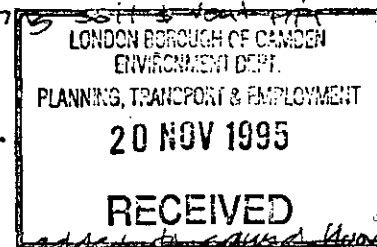

Revision A 17.11.95 - W.C's removed from 1st floor & additional W.C. added to ground floor

|                                                                                       |                                                      |                  |
|---------------------------------------------------------------------------------------|------------------------------------------------------|------------------|
| Project:<br>71 CHALK FARM ROAD<br>LONDON NW1                                          | Drawing:<br>PROPOSED FLOOR PLANS<br>& REAR ELEVATION | Scale: 1:100     |
| Client:<br>ANGELO ZANELLI                                                             |                                                      | Date: OCTOBER 95 |
|                                                                                       |                                                      | Drawn: JK        |
|                                                                                       |                                                      | No: Rev:         |
|                                                                                       |                                                      | 137 / 02A        |
| JOHN KERR - CHARTERED ARCHITECT - 72 OAKLEY SQUARE LONDON NW1 1NH - TEL (071) 9160350 |                                                      |                  |