

95 02122 R2

95 02123 R2

UPPER GROUND FLOOR PLAN

LONDON BOROUGH OF CAMDEN  
TOWN AND COUNTRY PLANNING ACTS  
17 MAY 1996  
PLANS APPROVED  
ON BEHALF OF THE COUNCIL

129 KING HENRY'S ROAD  
UPPER AND LOWER GROUND FLOOR MAISONNETTE  
EXISTING PLANS  
SCALE 1:100  
DRAWING NUMBER 95/04/01  
NOVEMBER 1995




EXISTING REAR ELEVATION

LONDON BOROUGH OF CAMDEN  
TOWN AND COUNTRY PLANNING ACTS  
17 MAY 1998  
PLANS APPROVED  
ON BEHALF OF THE COUNCIL

9502122R

9502123R

129 KING HENRY'S ROAD  
UPPER AND LOWER GROUND FLOOR MAISONNETTE  
EXISTING ELEVATIONS  
SCALE 1:100  
DRAWING NUMBER 95/04/02  
NOVEMBER 1995

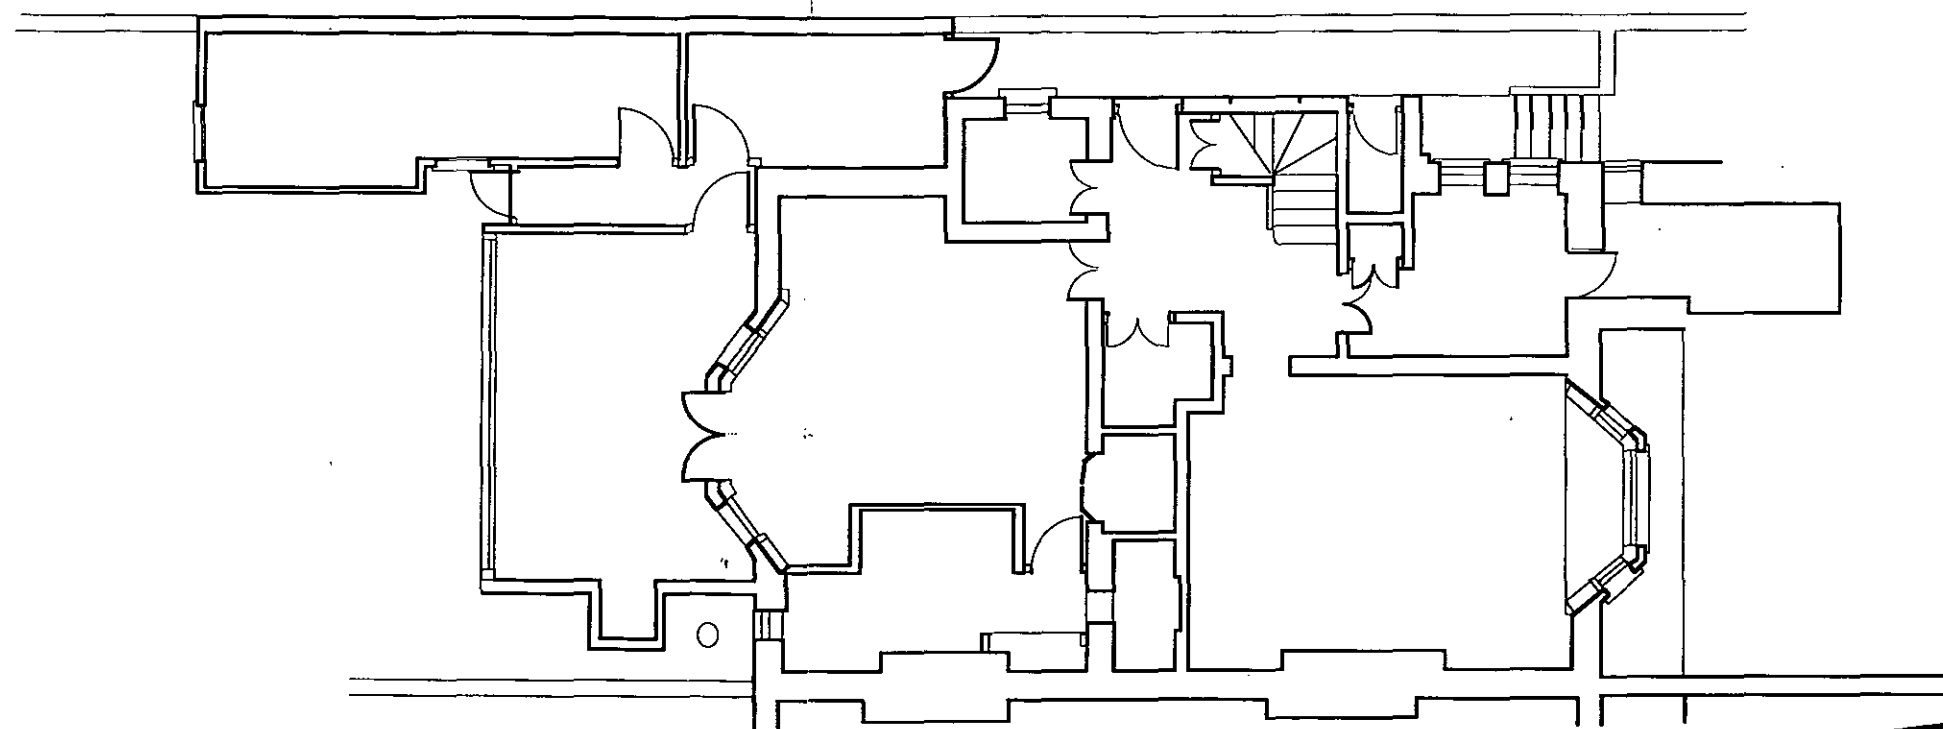


LOWER GROUND FLOOR PLAN

95 02122

95 02123

LONDON BOROUGH OF CAMDEN  
TOWN AND COUNTRY PLANNING ACTS  
17 MAY 1996  
PLANS APPROVED  
ON BEHALF OF THE COUNCIL

129 KING HENRY'S ROAD  
UPPER AND LOWER GROUND FLOOR MAISONETTE  
EXISTING PLANS UPPER FLOOR  
SCALE 1:100  
DRAWING NUMBER 95/04/03  
NOVEMBER 1995

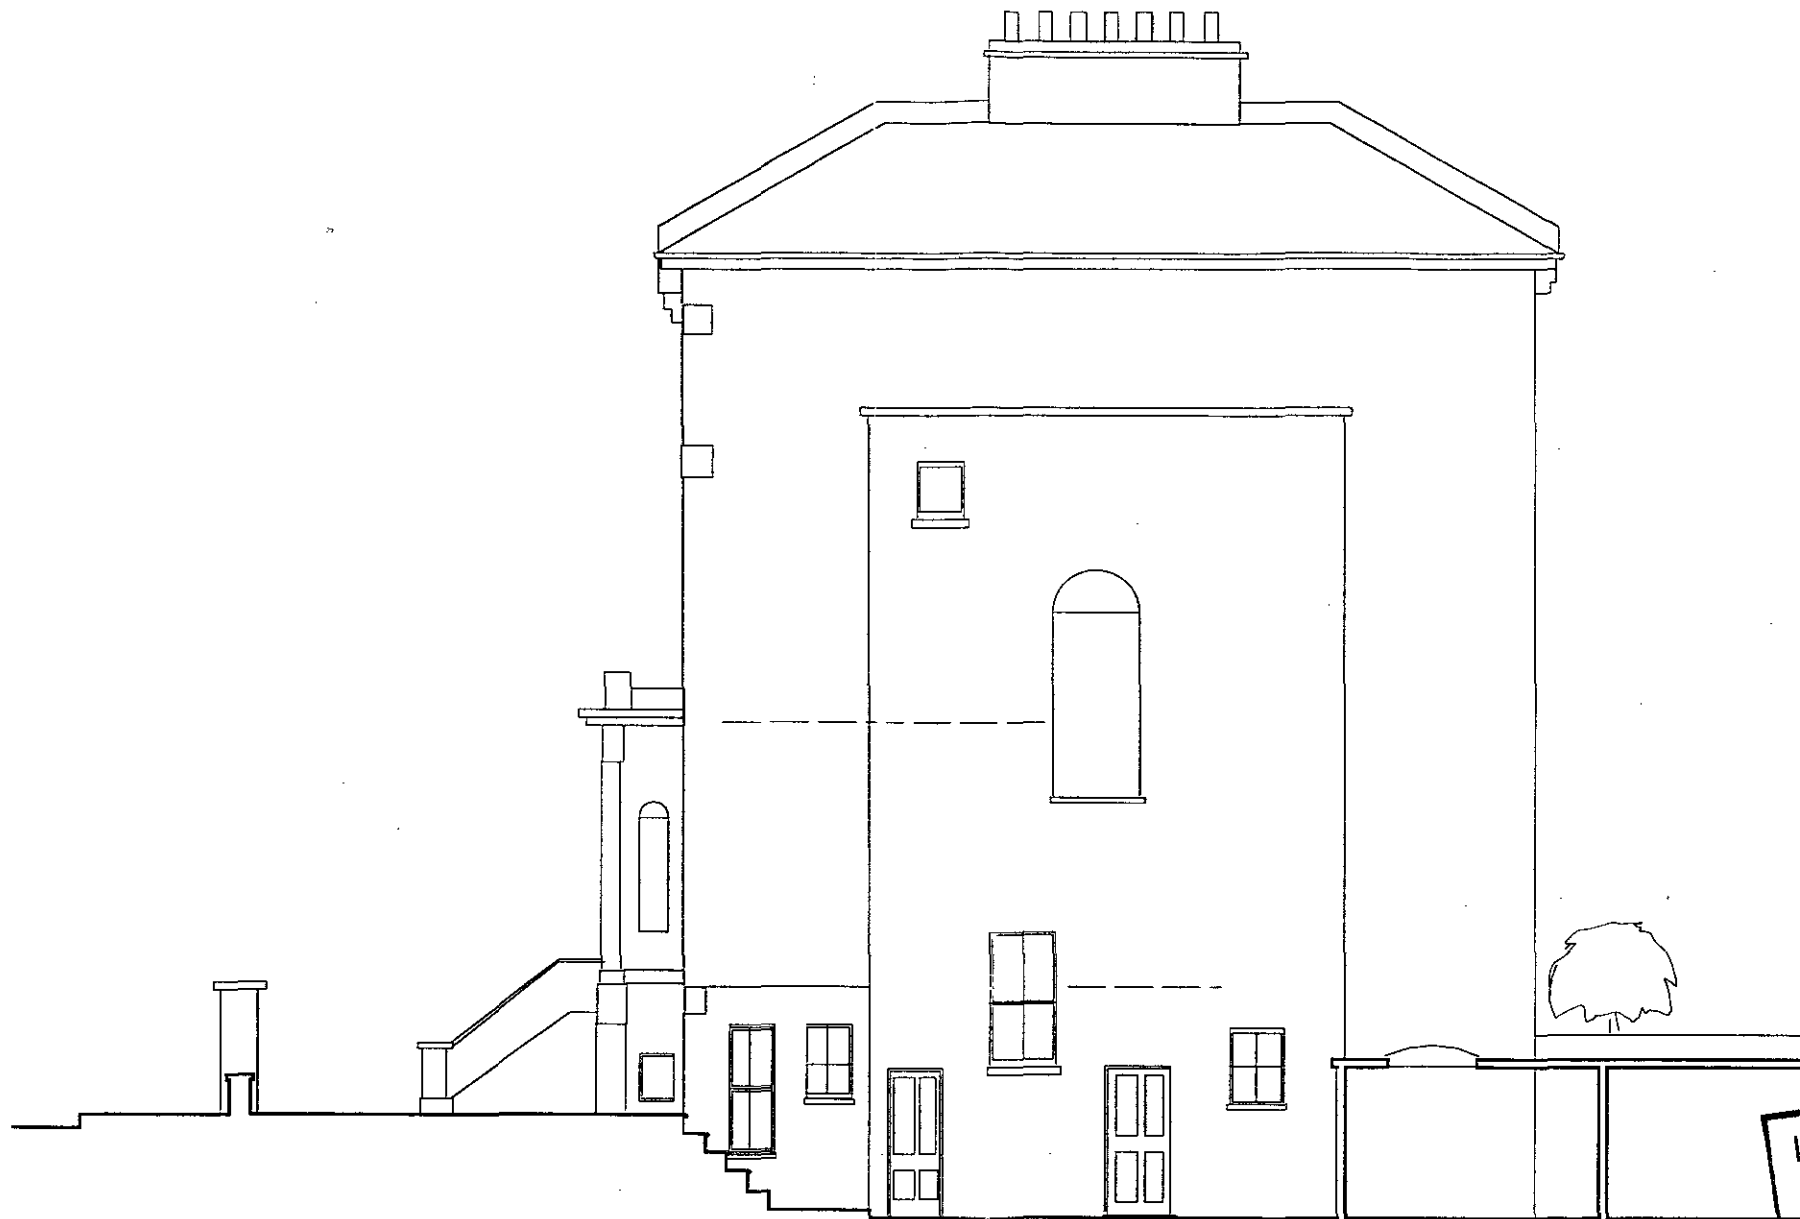

LONDON BOROUGH OF CAMDEN  
TOWN AND COUNTRY PLANNING ACTS  
17 MAY 1995  
PLANS APPROVED  
ON BEHALF OF THE COUNCIL


9502122R2

9502123R2

129 KING HENRY'S ROAD  
UPPER AND LOWER GROUND FLOOR MAISONI  
EXISTING SECTION-A  
SCALE 1:50  
DRAWING NUMBER 95/04/04  
DECEMBER 1995

9502120R2

9502122R2

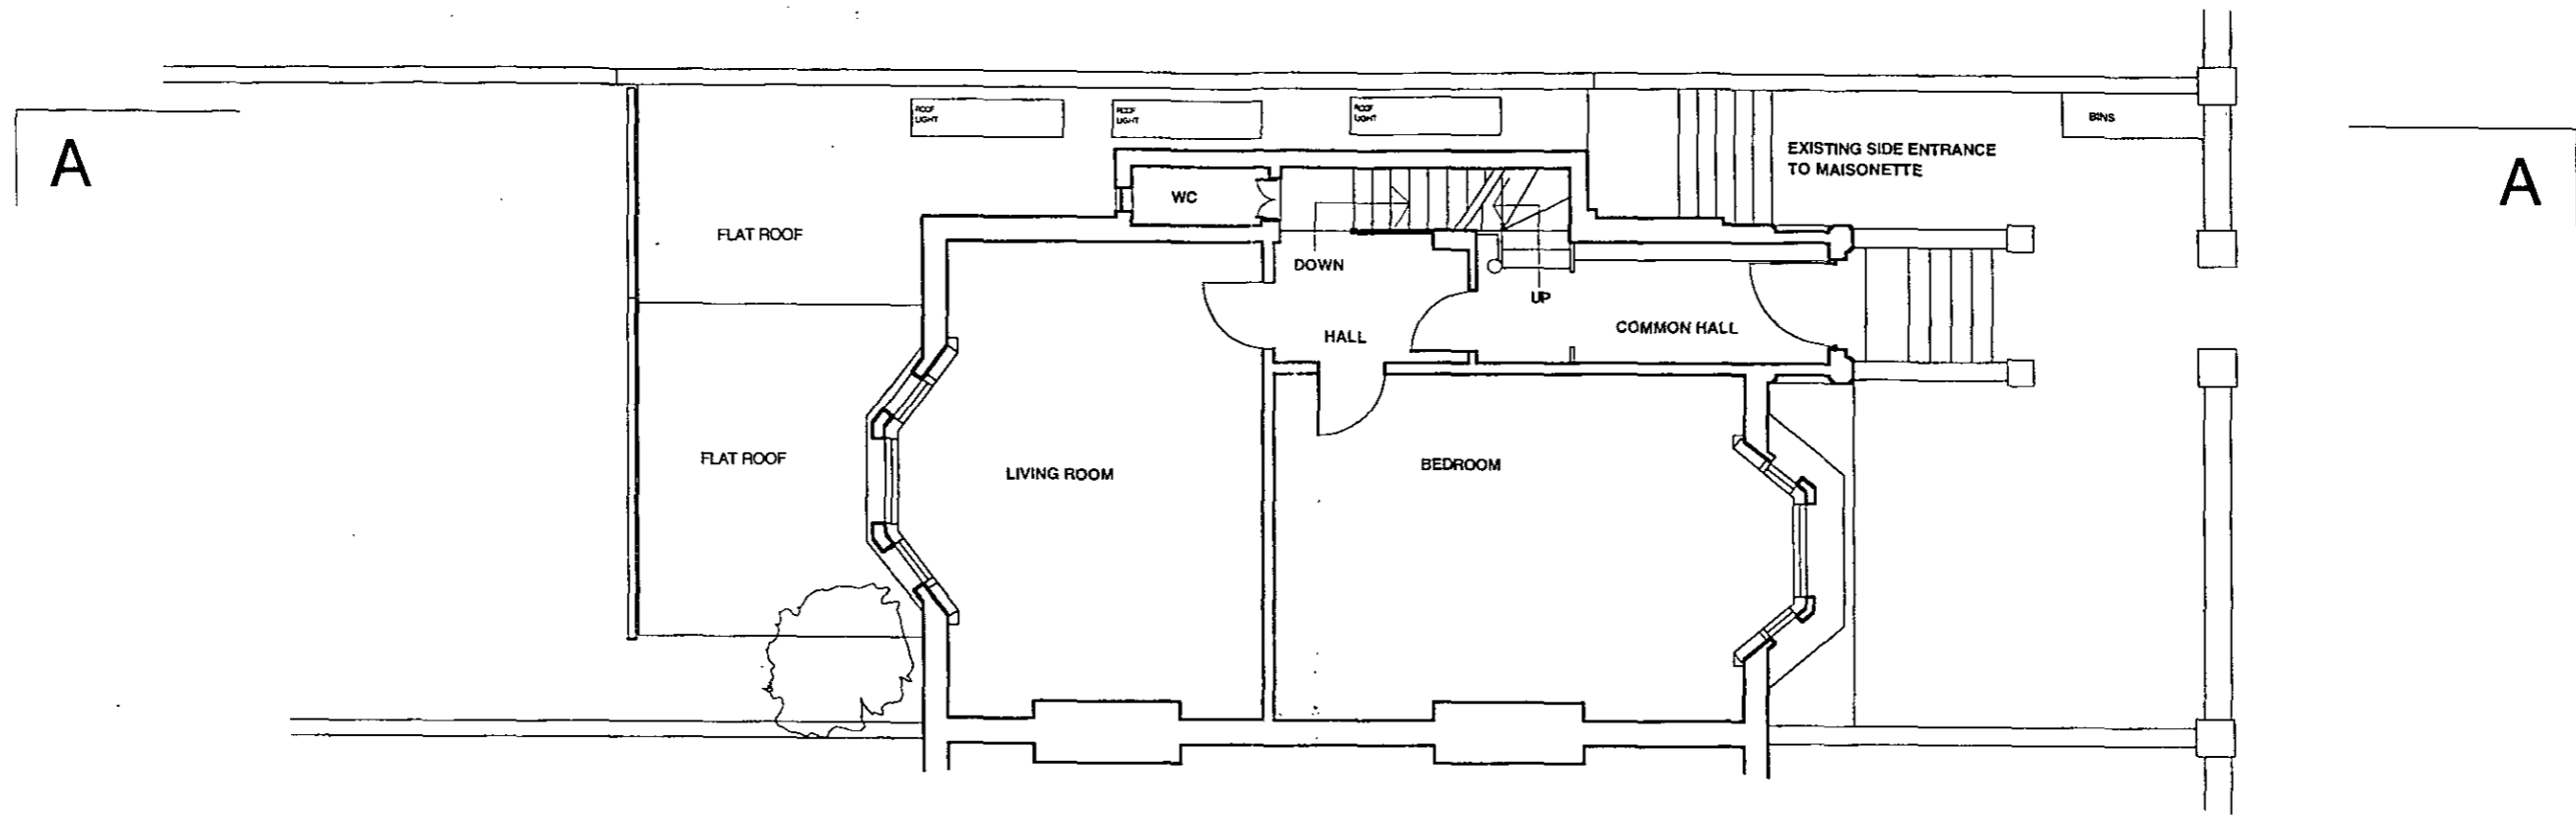

UPPER GROUND FLOOR PLAN

LONDON BOROUGH OF CAMDEN  
TOWN AND COUNTRY PLANNING ACTS  
**17 MAY 1996**  
PLANS APPROVED  
ON BEHALF OF THE COUNCIL

129 KING HENRY'S ROAD  
UPPER AND LOWER GROUND FLOOR  
PROPOSED PLANS  
SCALE 1:100  
DRAWING NUMBER 95/04/05  
NOVEMBER 1995      REVB



PROPOSED REAR ELEVATION

METAL CASEMENT WINDOWS IN TIMBER SUBFRAMES


LONDON BOROUGH OF CAMDEN  
 TOWN AND COUNTRY PLANNING ACTS  
 EXISTING CONSERVATORY  
 17 MAY 1996  
 EXISTING TREE RETAINED  
 EXISTING WINDOW  
 EXISTING GAP AND EXTENSION  
 BOUNDARY WALL  
 PLANS APPROVED  
 ON BEHALF OF THE COUNCIL

9502122 R2  
 9502123 R2

129 KING HENRY'S ROAD  
 UPPER AND LOWER GROUND FLOOR  
 MAISONNETTE  
 PROPOSED ELEVATIONS  
 SCALE 1:100  
 DRAWING NUMBER 95/04/06  
 NOVEMBER 1995 REV B

9502123R2

9502122R2

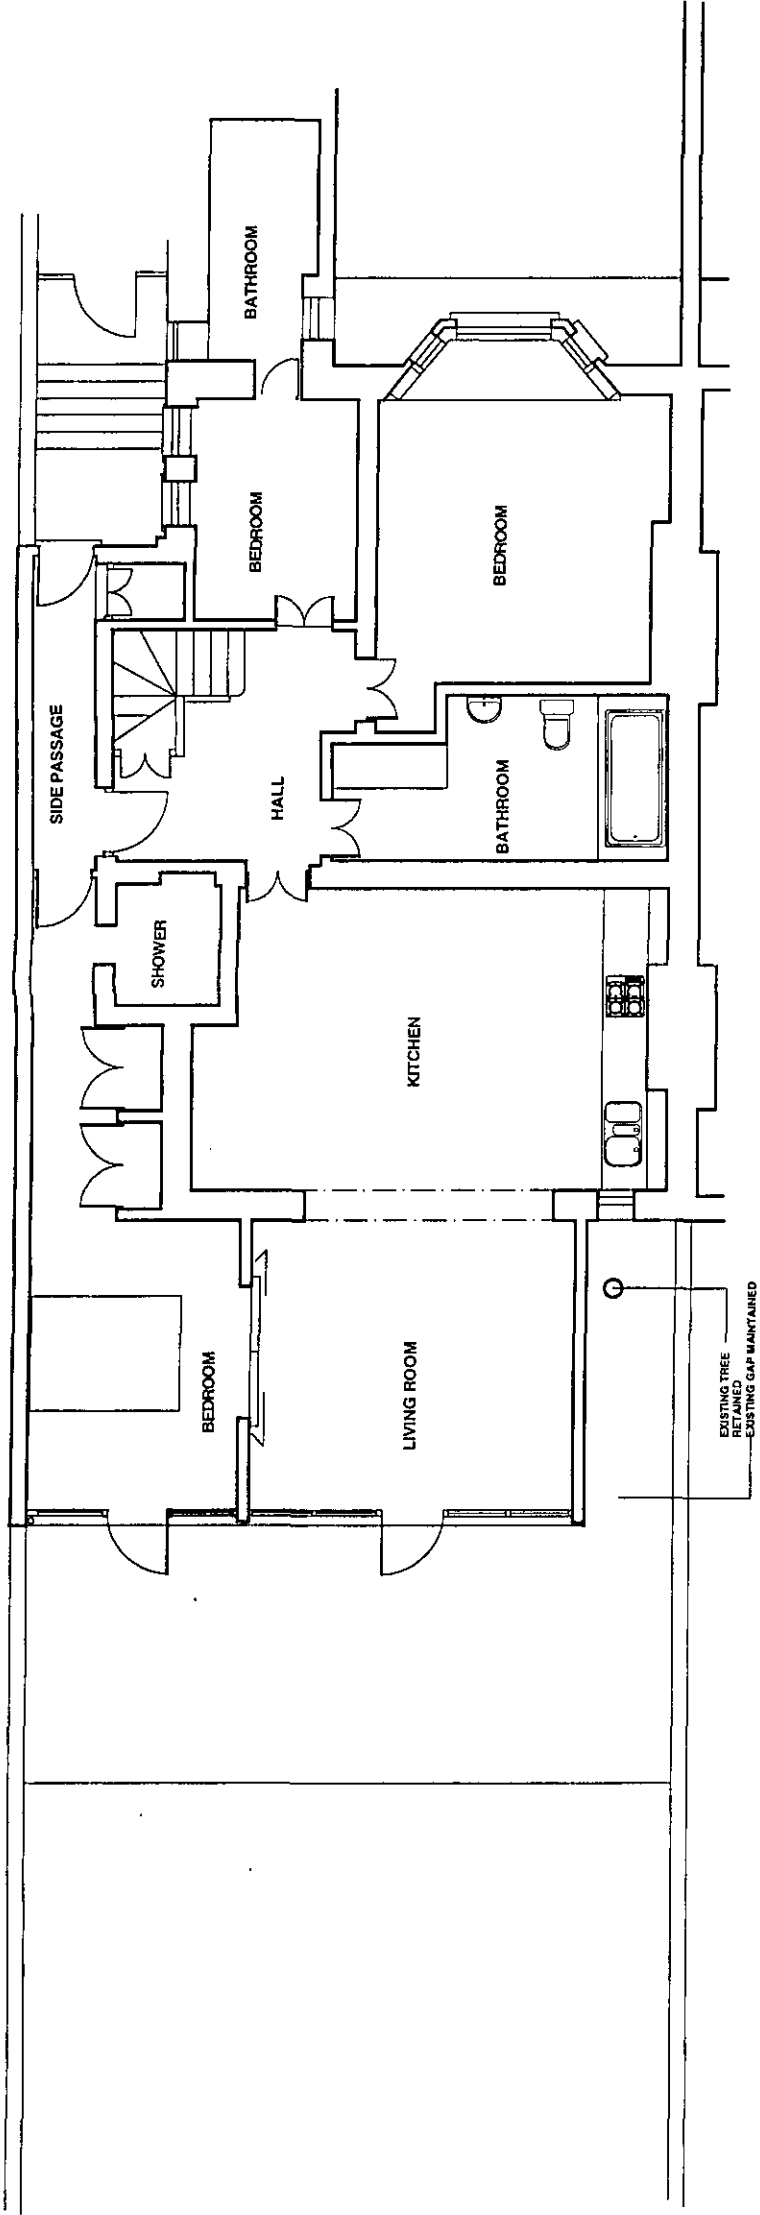

LOWER GROUND FLOOR PLAN


LONDON BOROUGH OF CAMDEN  
TOWN AND COUNTRY PLANNING ACTS  
17 MAY 1996  
PLANS APPROVED  
ON BEHALF OF THE COUNCIL

129 KING HENRY'S ROAD  
UPPER AND LOWER GROUND FLOOR

PROPOSED PLANS UPPER FLOOR  
SCALE 1:100  
DRAWING NUMBER 95/04/07  
NOVEMBER 1995 REV B

9502123R2

9502122R2

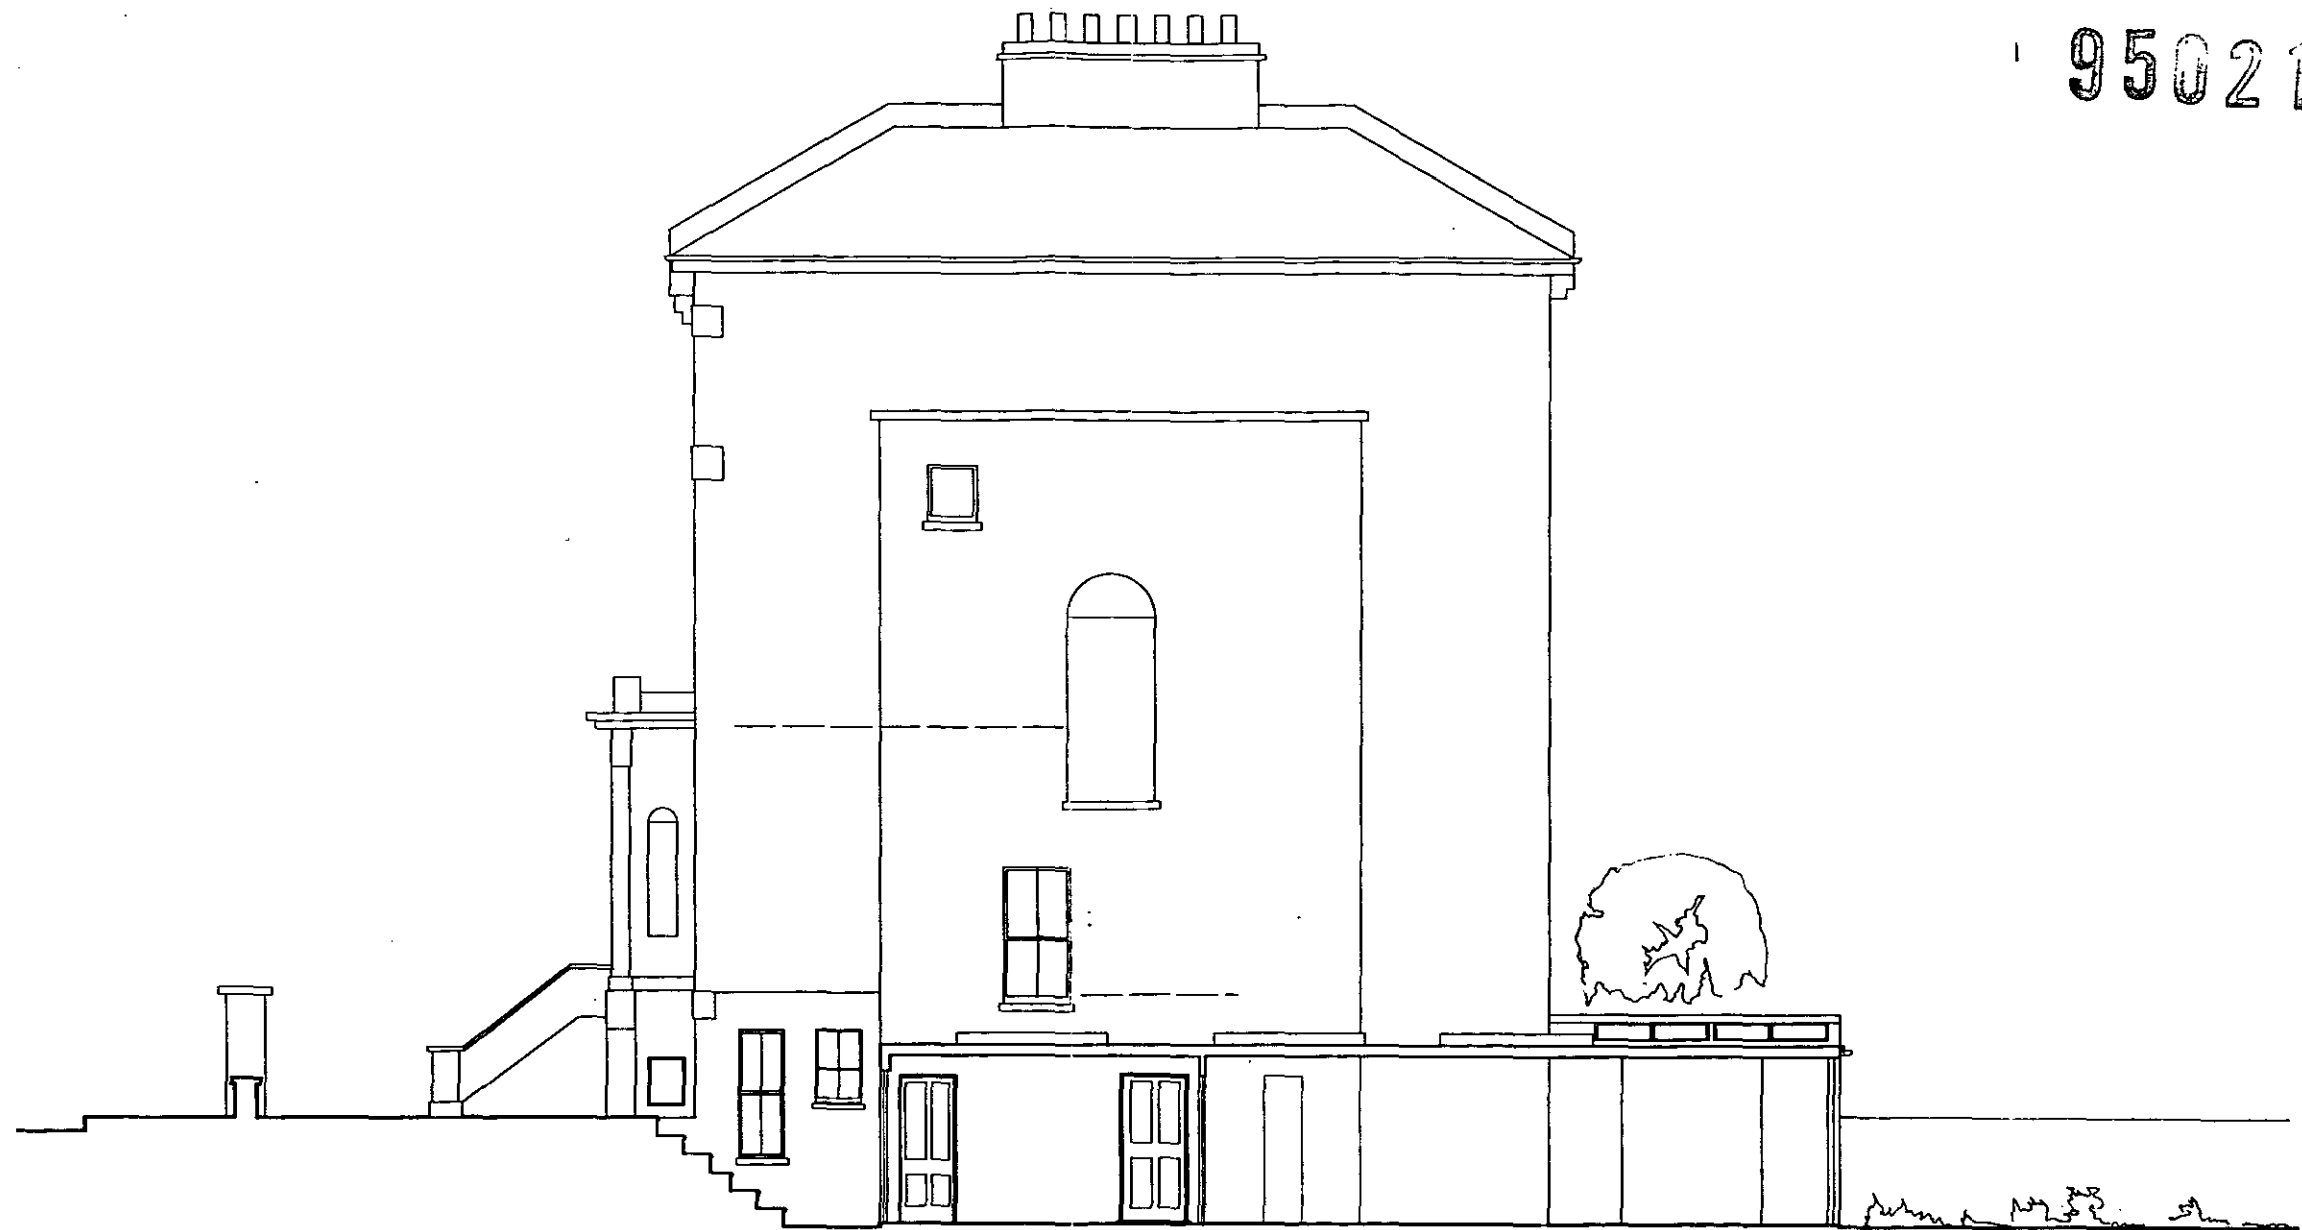

**SECTION A-A**

LONDON BOROUGH OF CAMDEN  
TOWN AND COUNTRY PLANNING ACTS  
17 MAY 1996  
PLANS APPROVED  
ON BEHALF OF THE COUNCIL

129 KING HENRY'S ROAD  
UPPER AND LOWER GROUND FLOOR  
MAISONNETTE  
PROPOSED SECTION A-A  
SCALE 1:100  
DRAWING NUMBER 95/04/08  
DECEMBER 1995 REVB