


P9601783

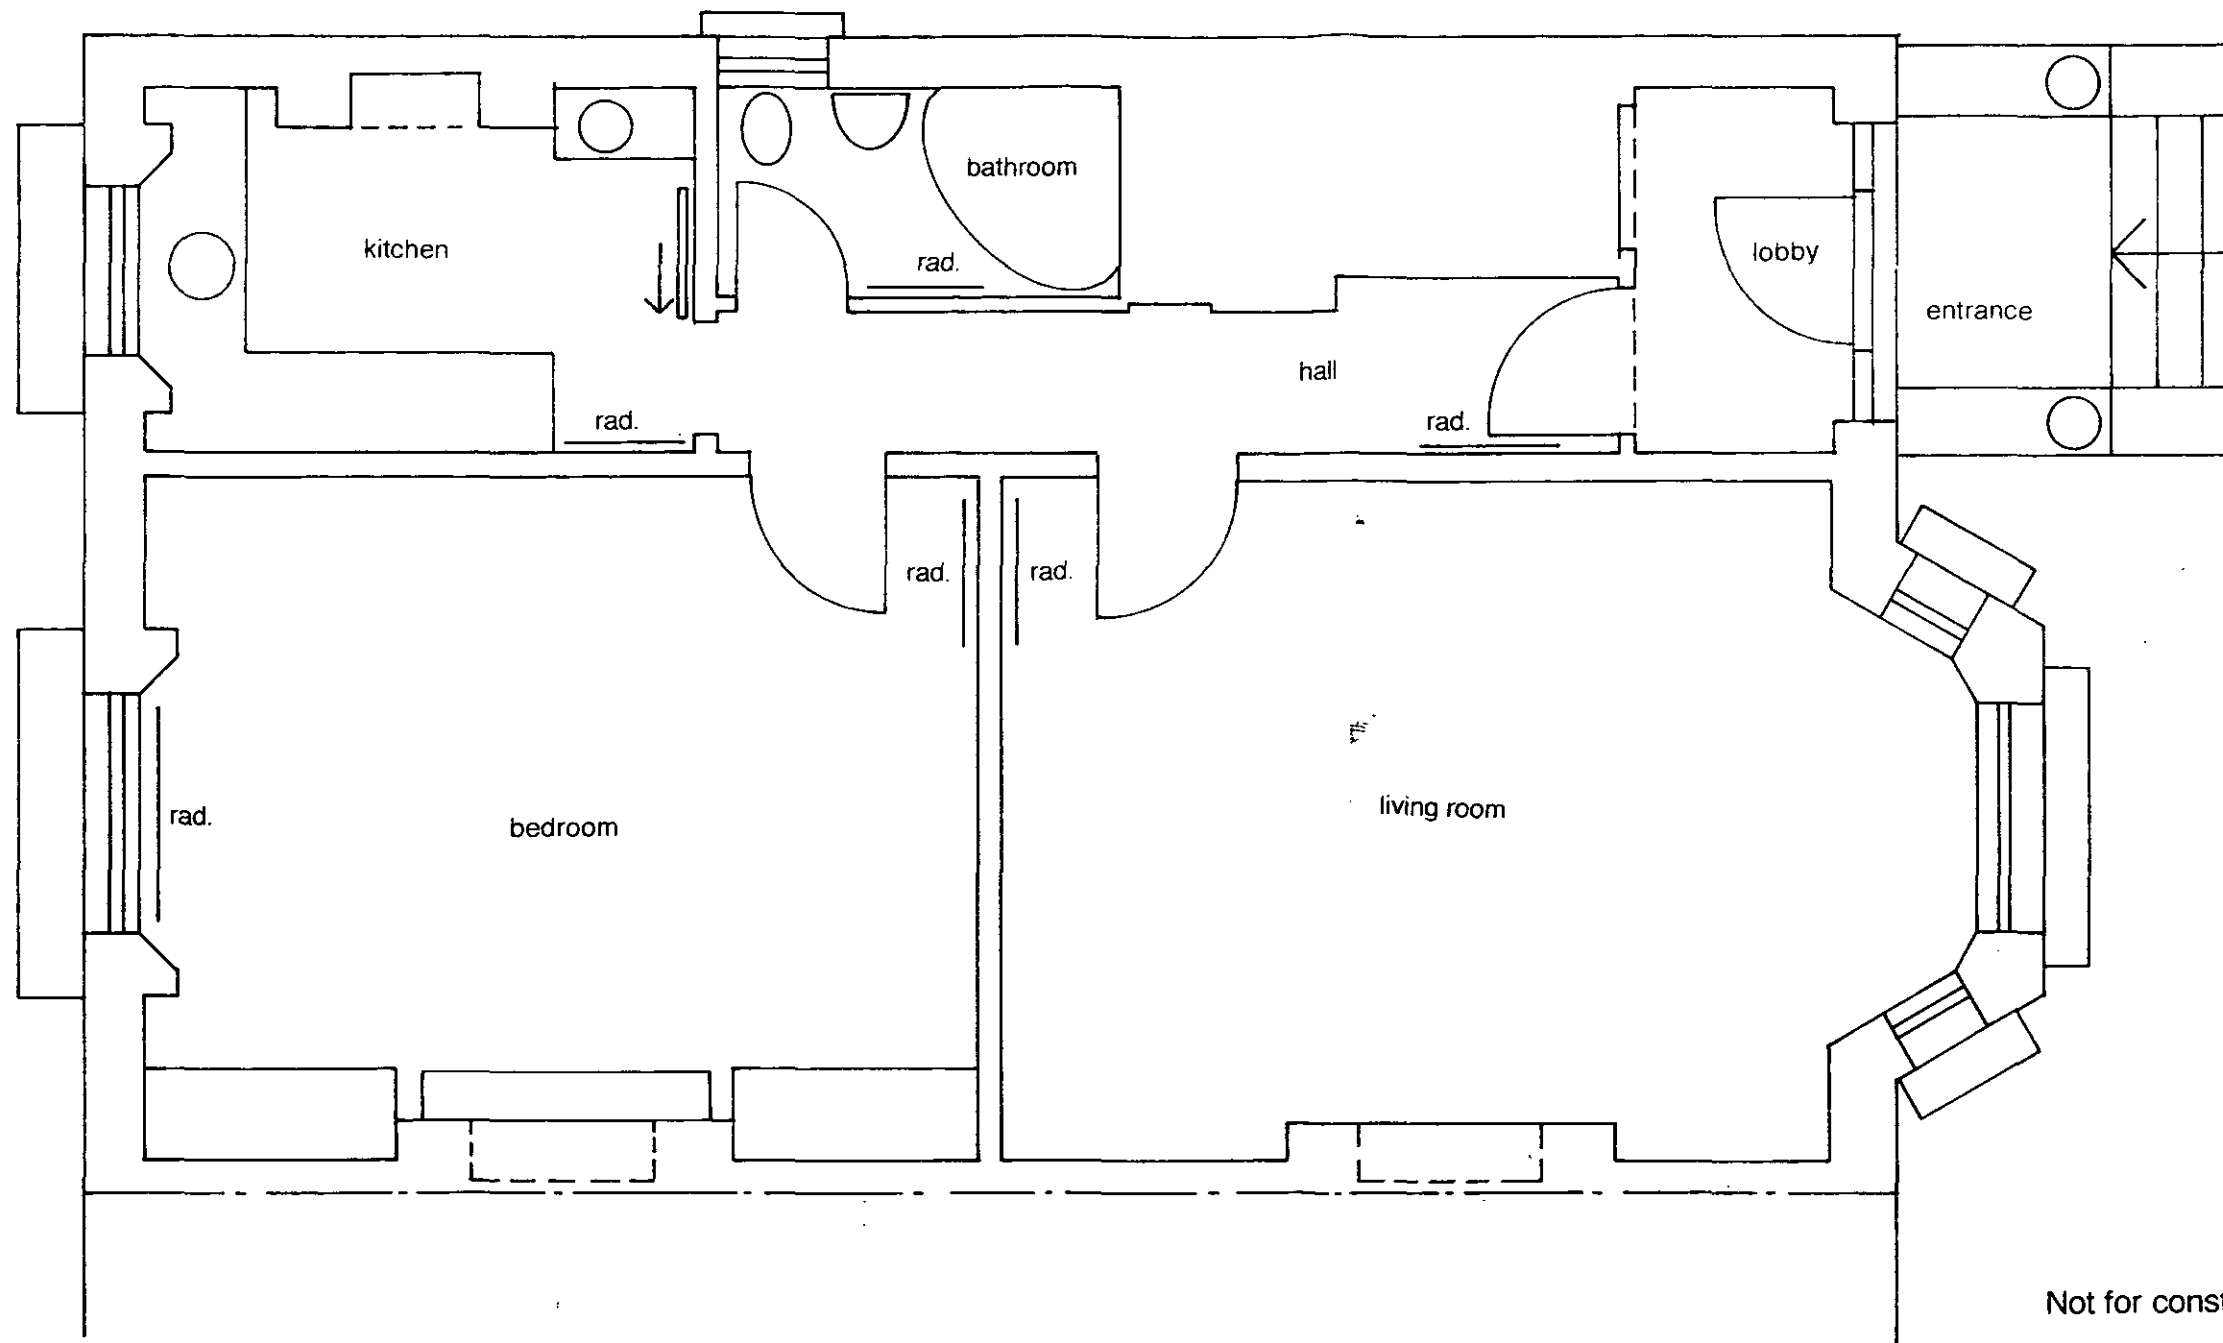

LONDON BOROUGH OF CAMDEN
TOWN AND COUNTRY PLANNING ACTS
26 JUL 1996
PLANS APPROVED
ON BEHALF OF THE COUNCIL



Not for construction purposes do not scale of this dwg.

May 96 drawing issued for planning purposes

Existing Upper Ground Floor Plan

HOULTON TAYLOR <i>architects & designers</i> 42 / 43 Gloucester Crescent London - NW1 7PE Tel . 071 267 0680 Fax . 071 284 1984	job. 9 Eton Road London NW3 4SS		
	dwg no. P.002	scale. 1: 50	date. 20.5.96
	title. Upper Ground Floor		

P9601783

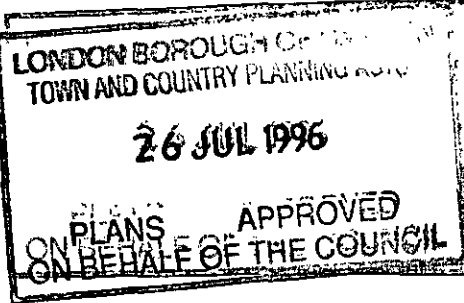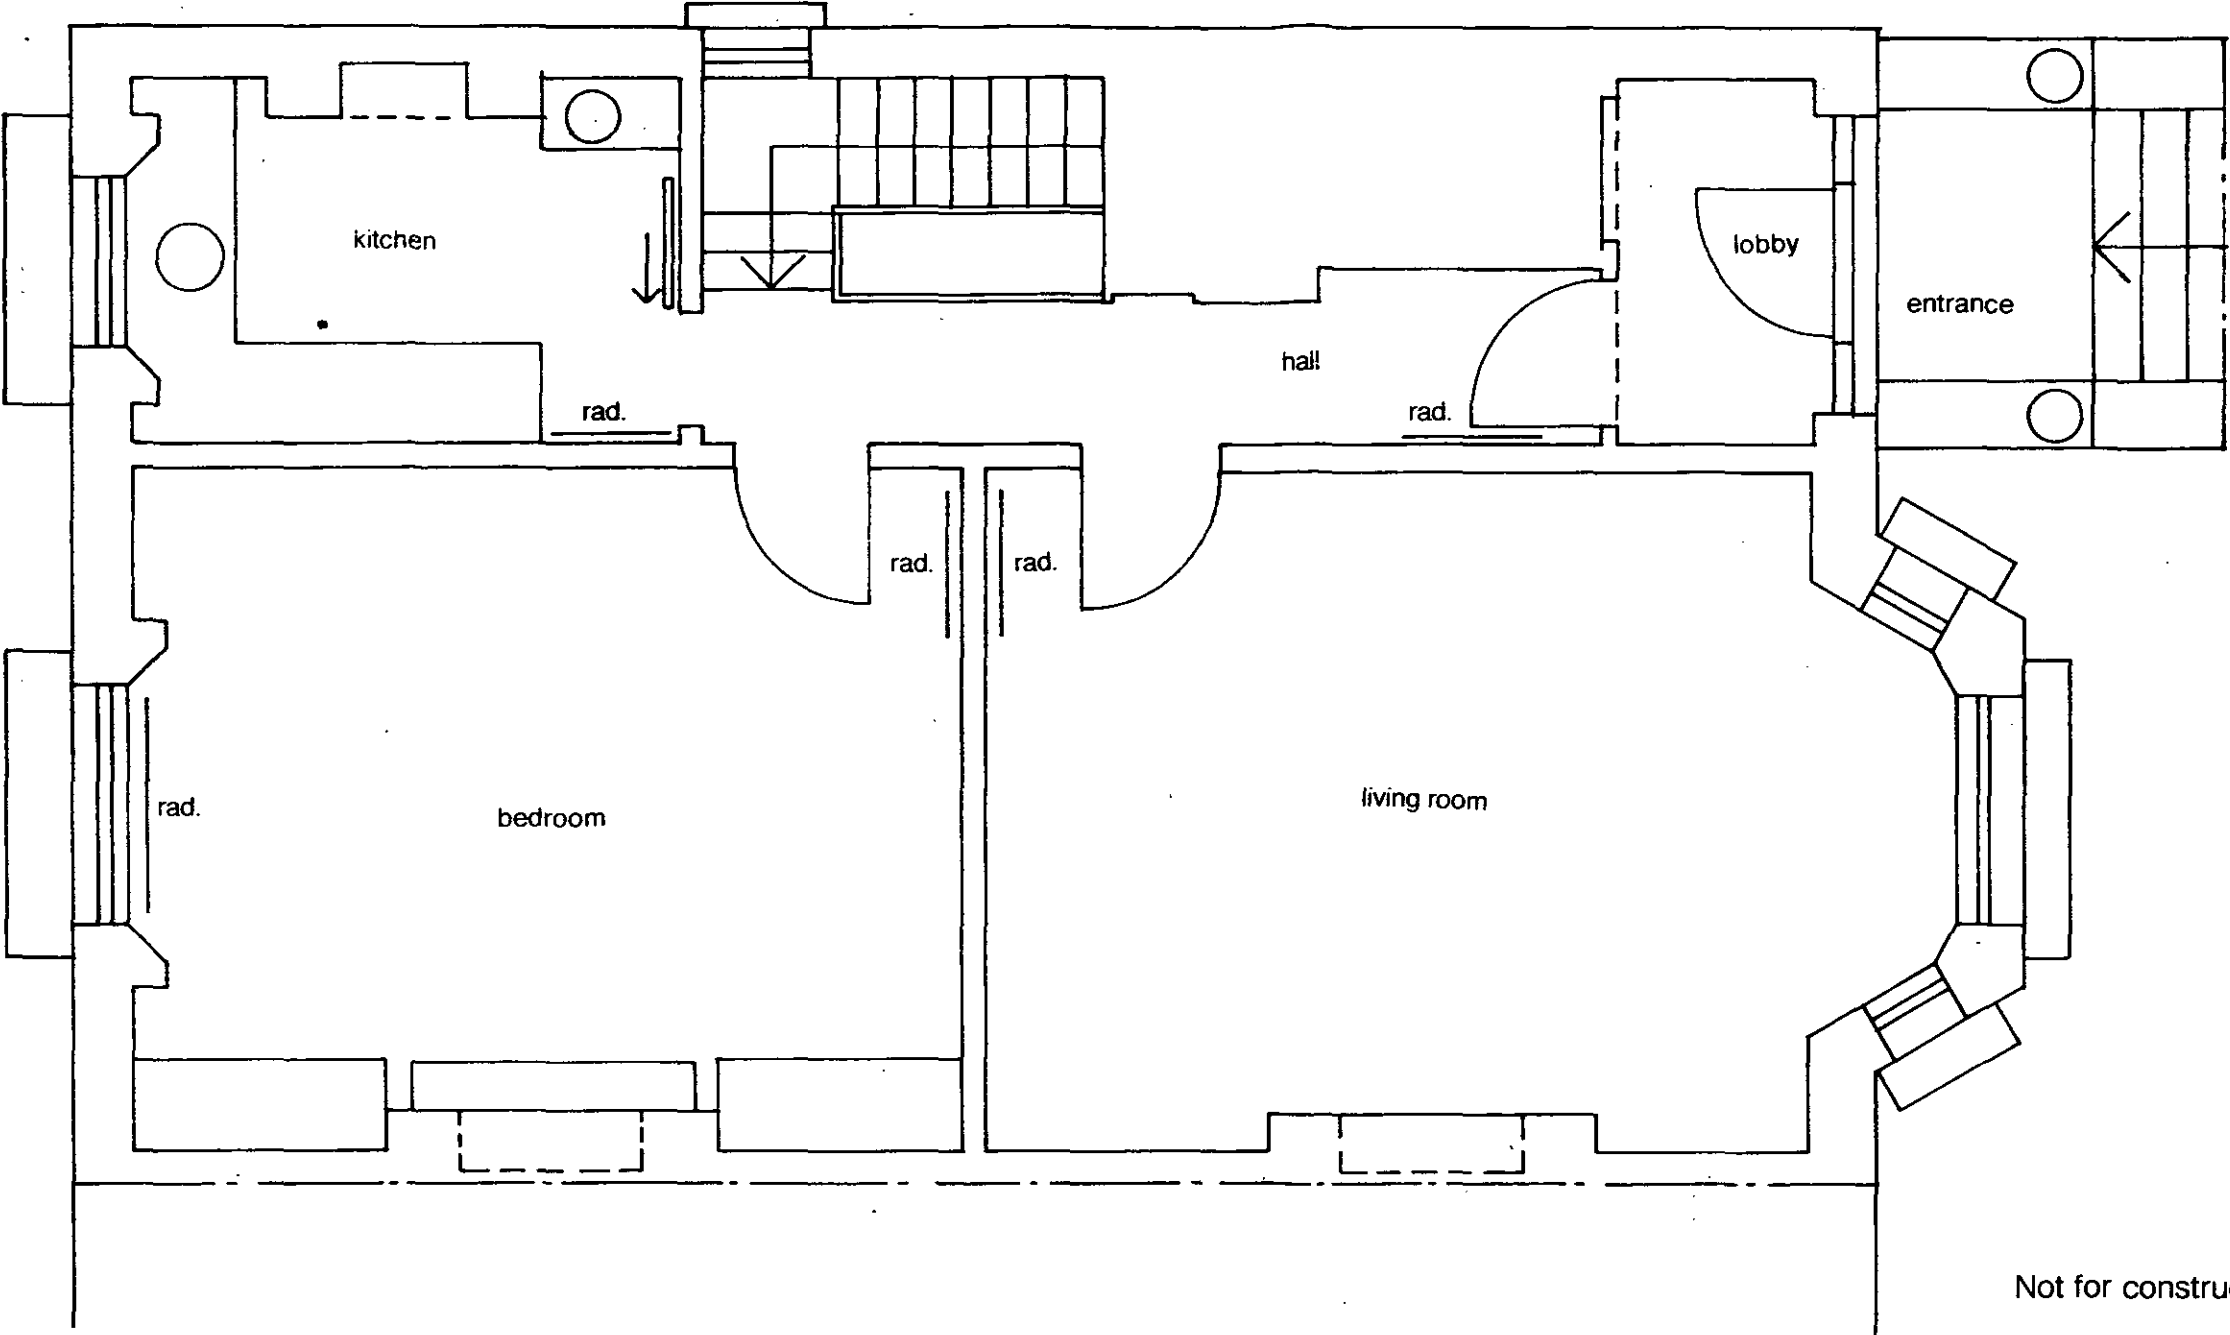


Not for construction purposes do not scale of this dwg.

May 96 drawing issued for planning purposes

Proposed Upper Ground Floor Plan

HOULTON TAYLOR architects & designers 42 / 43 Gloucester Crescent London NW1 7PE Tel . 071 267 0680 Fax . 071 284 1984	job. 9 Eton Road London NW3 4SS		
	dwg no. P.0021	scale. 1: 50	date. 20.5.96
	title. Upper Ground Floor		

P9601783

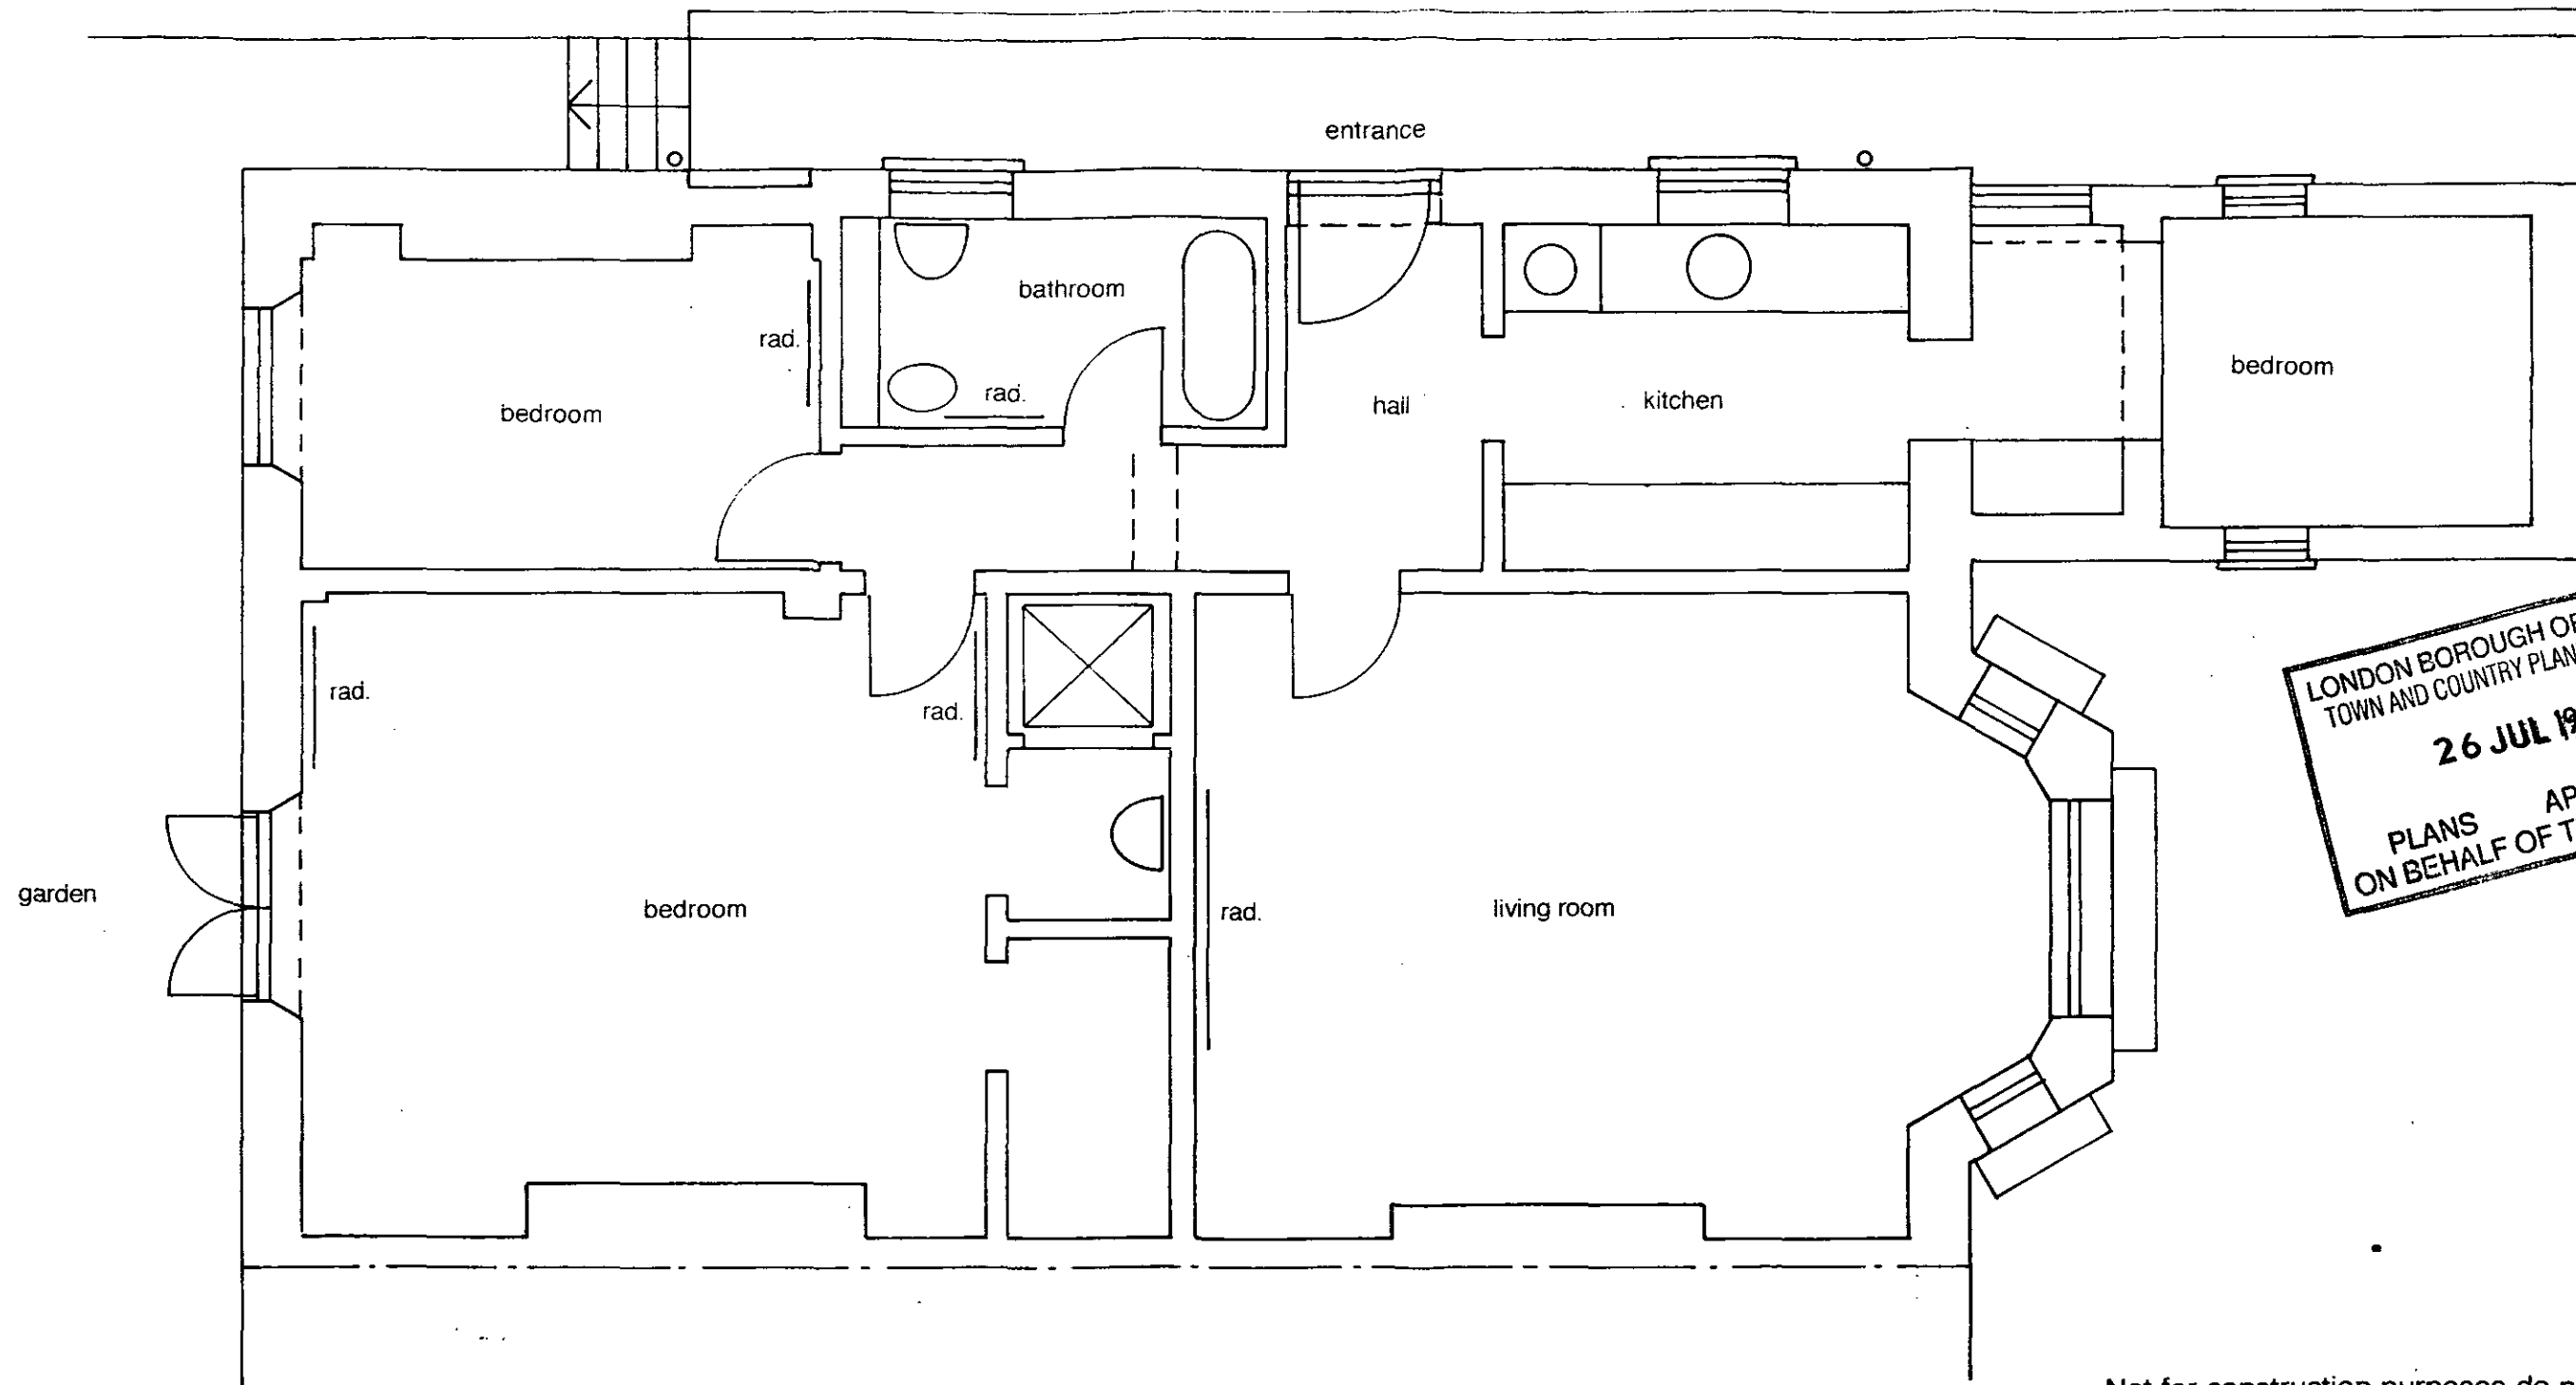

LONDON BOROUGH OF CAMDEN
TOWN AND COUNTRY PLANNING ACTS
26 JUL 1996
APPROVED
PLANS
ON BEHALF OF THE COUNCIL

Not for construction purposes do not scale of this dwg.

May 96 drawing issued for planning purposes

Existing Lower Ground Floor Plan

HOULTON TAYLOR
architects & designers

42 / 43 Gloucester Crescent
London NW1 7PE

Tel . 071 267 0680
Fax . 071 284 1984

job. 9 Eton Road London NW3 4SS


dwg no. P.001

scale. 1: 50

date. 20.5.96

title. Lower Ground Floor

P9601783

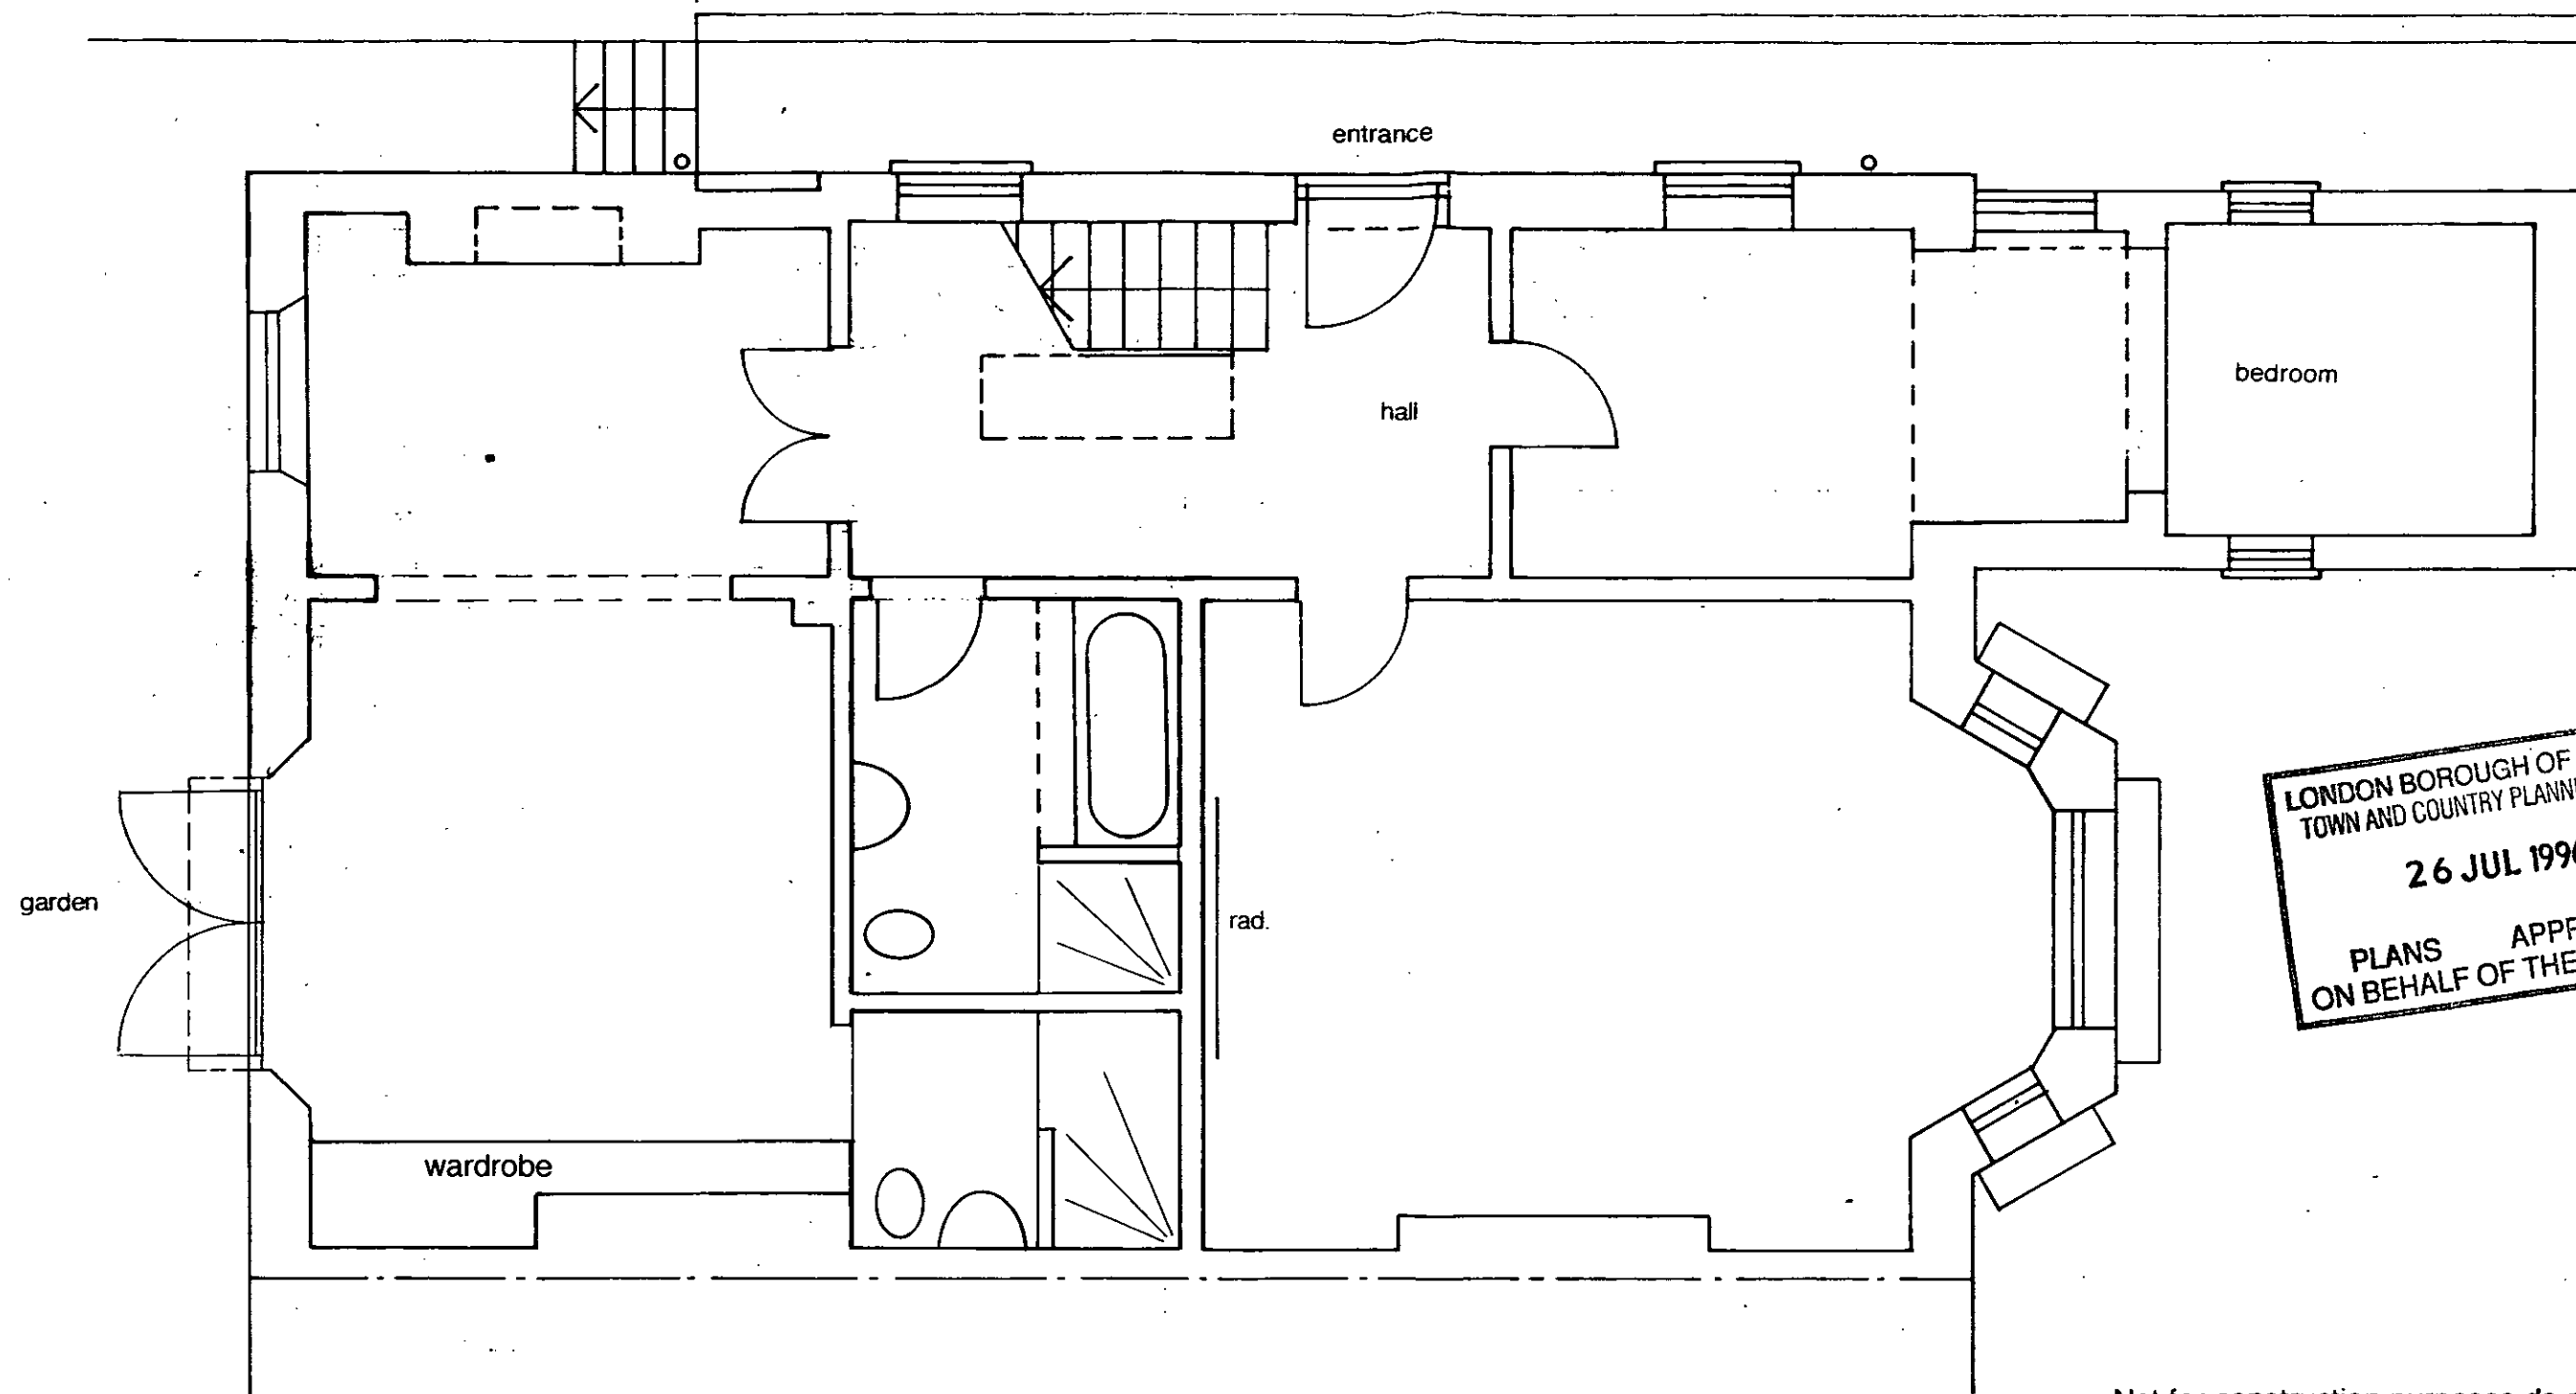

Not for construction purposes do not scale of this dwg.

May 96 drawing issued for planning purposes

Proposed Lower Ground Floor Plan

HOULTON TAYLOR
architects & designers

42 / 43 Gloucester Crescent
London - NW1 7PE



Tel . 071 267 0680
Fax . 071 284 1984

job.	9 Eton Road London NW3 4SS		
dwg no.	P.0011	scale.	1: 50
		date.	20.5.96
title.	Lower Ground Floor		



Number 9.

Existing Elevation (Rear)

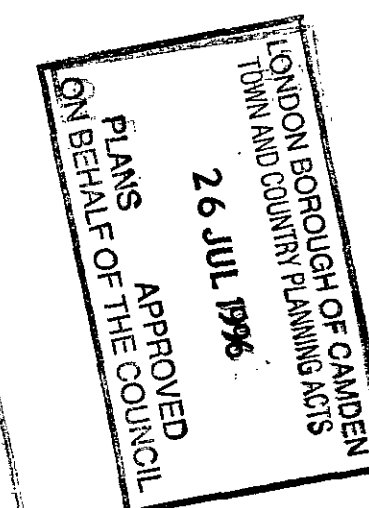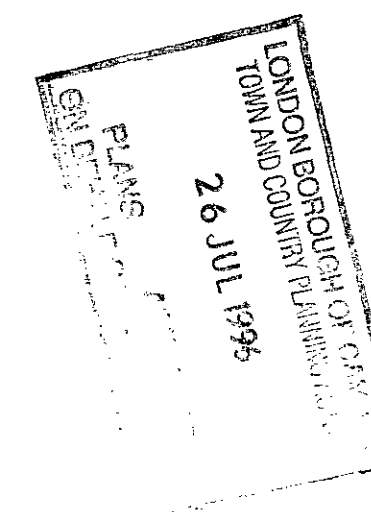

Not for construction purposes do not scale of this dwg.

May 96 drawing issued for planning purposes

HOULTON TAYLOR <i>architects & designers</i> 42 / 43 Gloucester Crescent London - NW1 7PE Tel . 071 267 0680 Fax . 071 284 1984	job. 9 Eton Road London NW3 4SS		
	dwg no P.003	scale. 1:50	date. 20.5.96
	title. Existing Elevation		

P9601783