

AO 4530/AD 508

①

+23588



Blue lettering on white background size 6'x2'0"

LONDON BOROUGH OF CAMDEN
TOWN AND COUNTRY PLANNING ACTS
- 7 DEC 1976
PLANS ~~NOT~~ APPROVED
ON BEHALF OF THE COUNCIL

ILLUMINATED SIGN POSITION

CA/4530/AD/508

REAR ELEVATION (To Adelaide Road).

Sheet 2 of 2.

Fanum House
26-32 Park Row
Bristol. BS1 5JL

G. Neville ARI BA
Company Architect

scale: 1:50

date: OCT 76

drawn: AGH.

drawing: PLOT. 1B. SHOWHOUSE. 7,
HUSON CLOSE. ADELAIDE RD.
HAMPSTEAD


drg. no. SIT7 : 00 : 35 A



4530/AD 508


2

23588

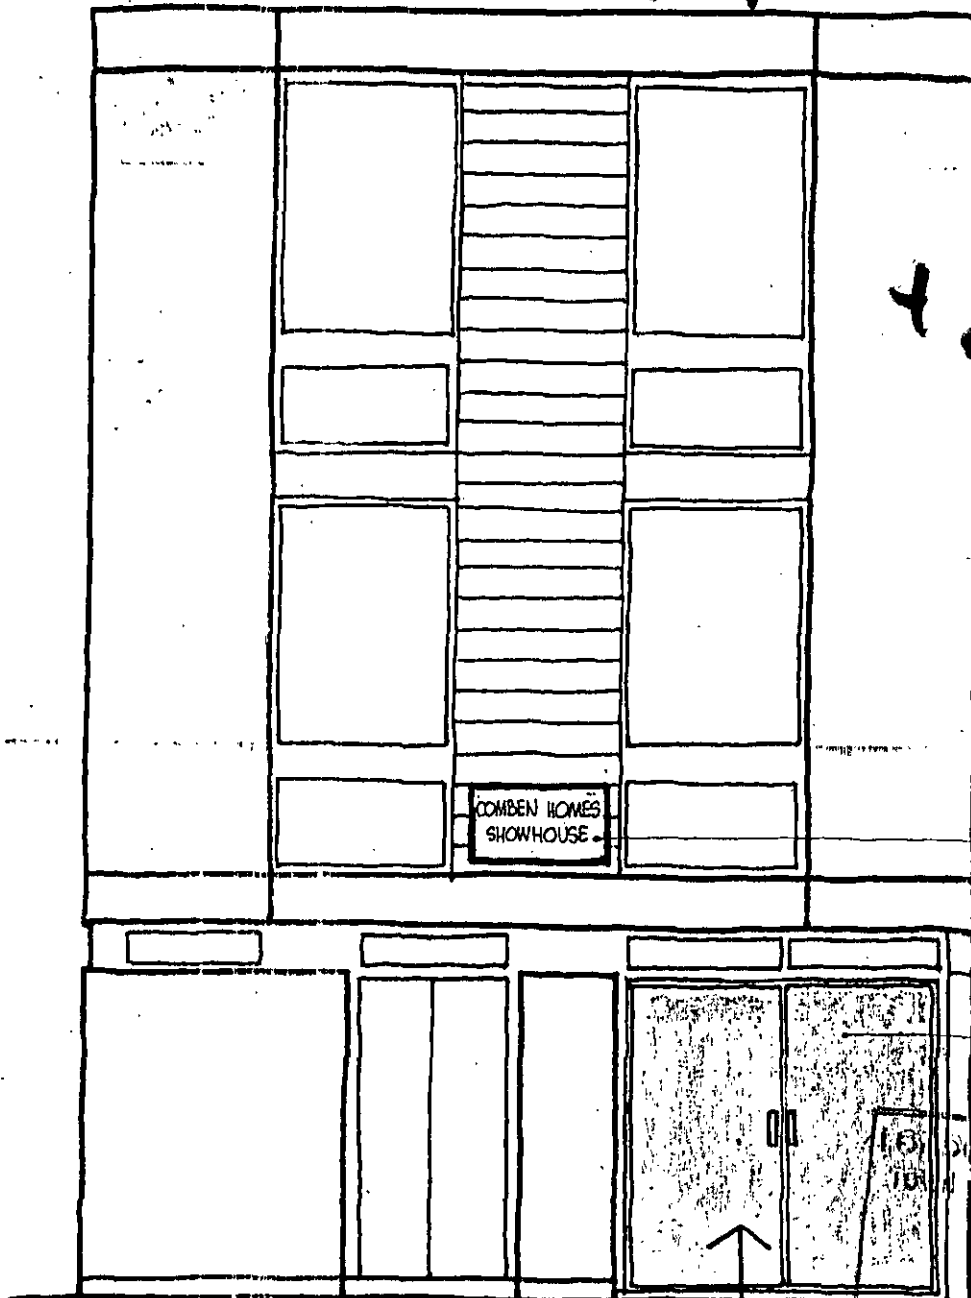

Blue lettering on white background size 3'0\" x 1'6\" ob. Illuminated.

ALUMINIUM FRAMED patio door

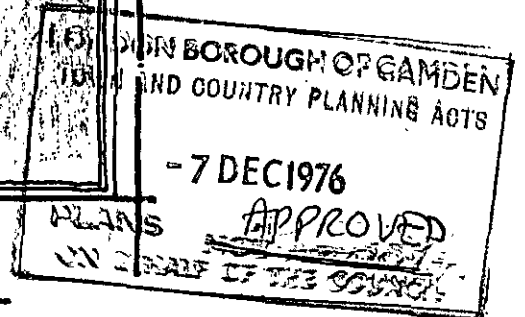

SUGGESTED PATIO DOOR TO SALES OFFICE

FRONT ELEVATION

CA/4530/AD/508

Sheet 1 of 2.

Fanum House
26-32 Park Row
Bristol, BS1 5JL.

G. Neville ARIBA
Company Architect

scale: 1:50

date: OCT 76

drawn: AGH.

drawing: PLOT. 16 SHOWHOUSE. 7,
HUSON CLOSE, ADELAIDE RD.
HAMPSTEAD.

drg. no. S177 : 00 : 35 A


4530/AD508

②

+ 23588

SCALE 1/2500

BLOCK 10

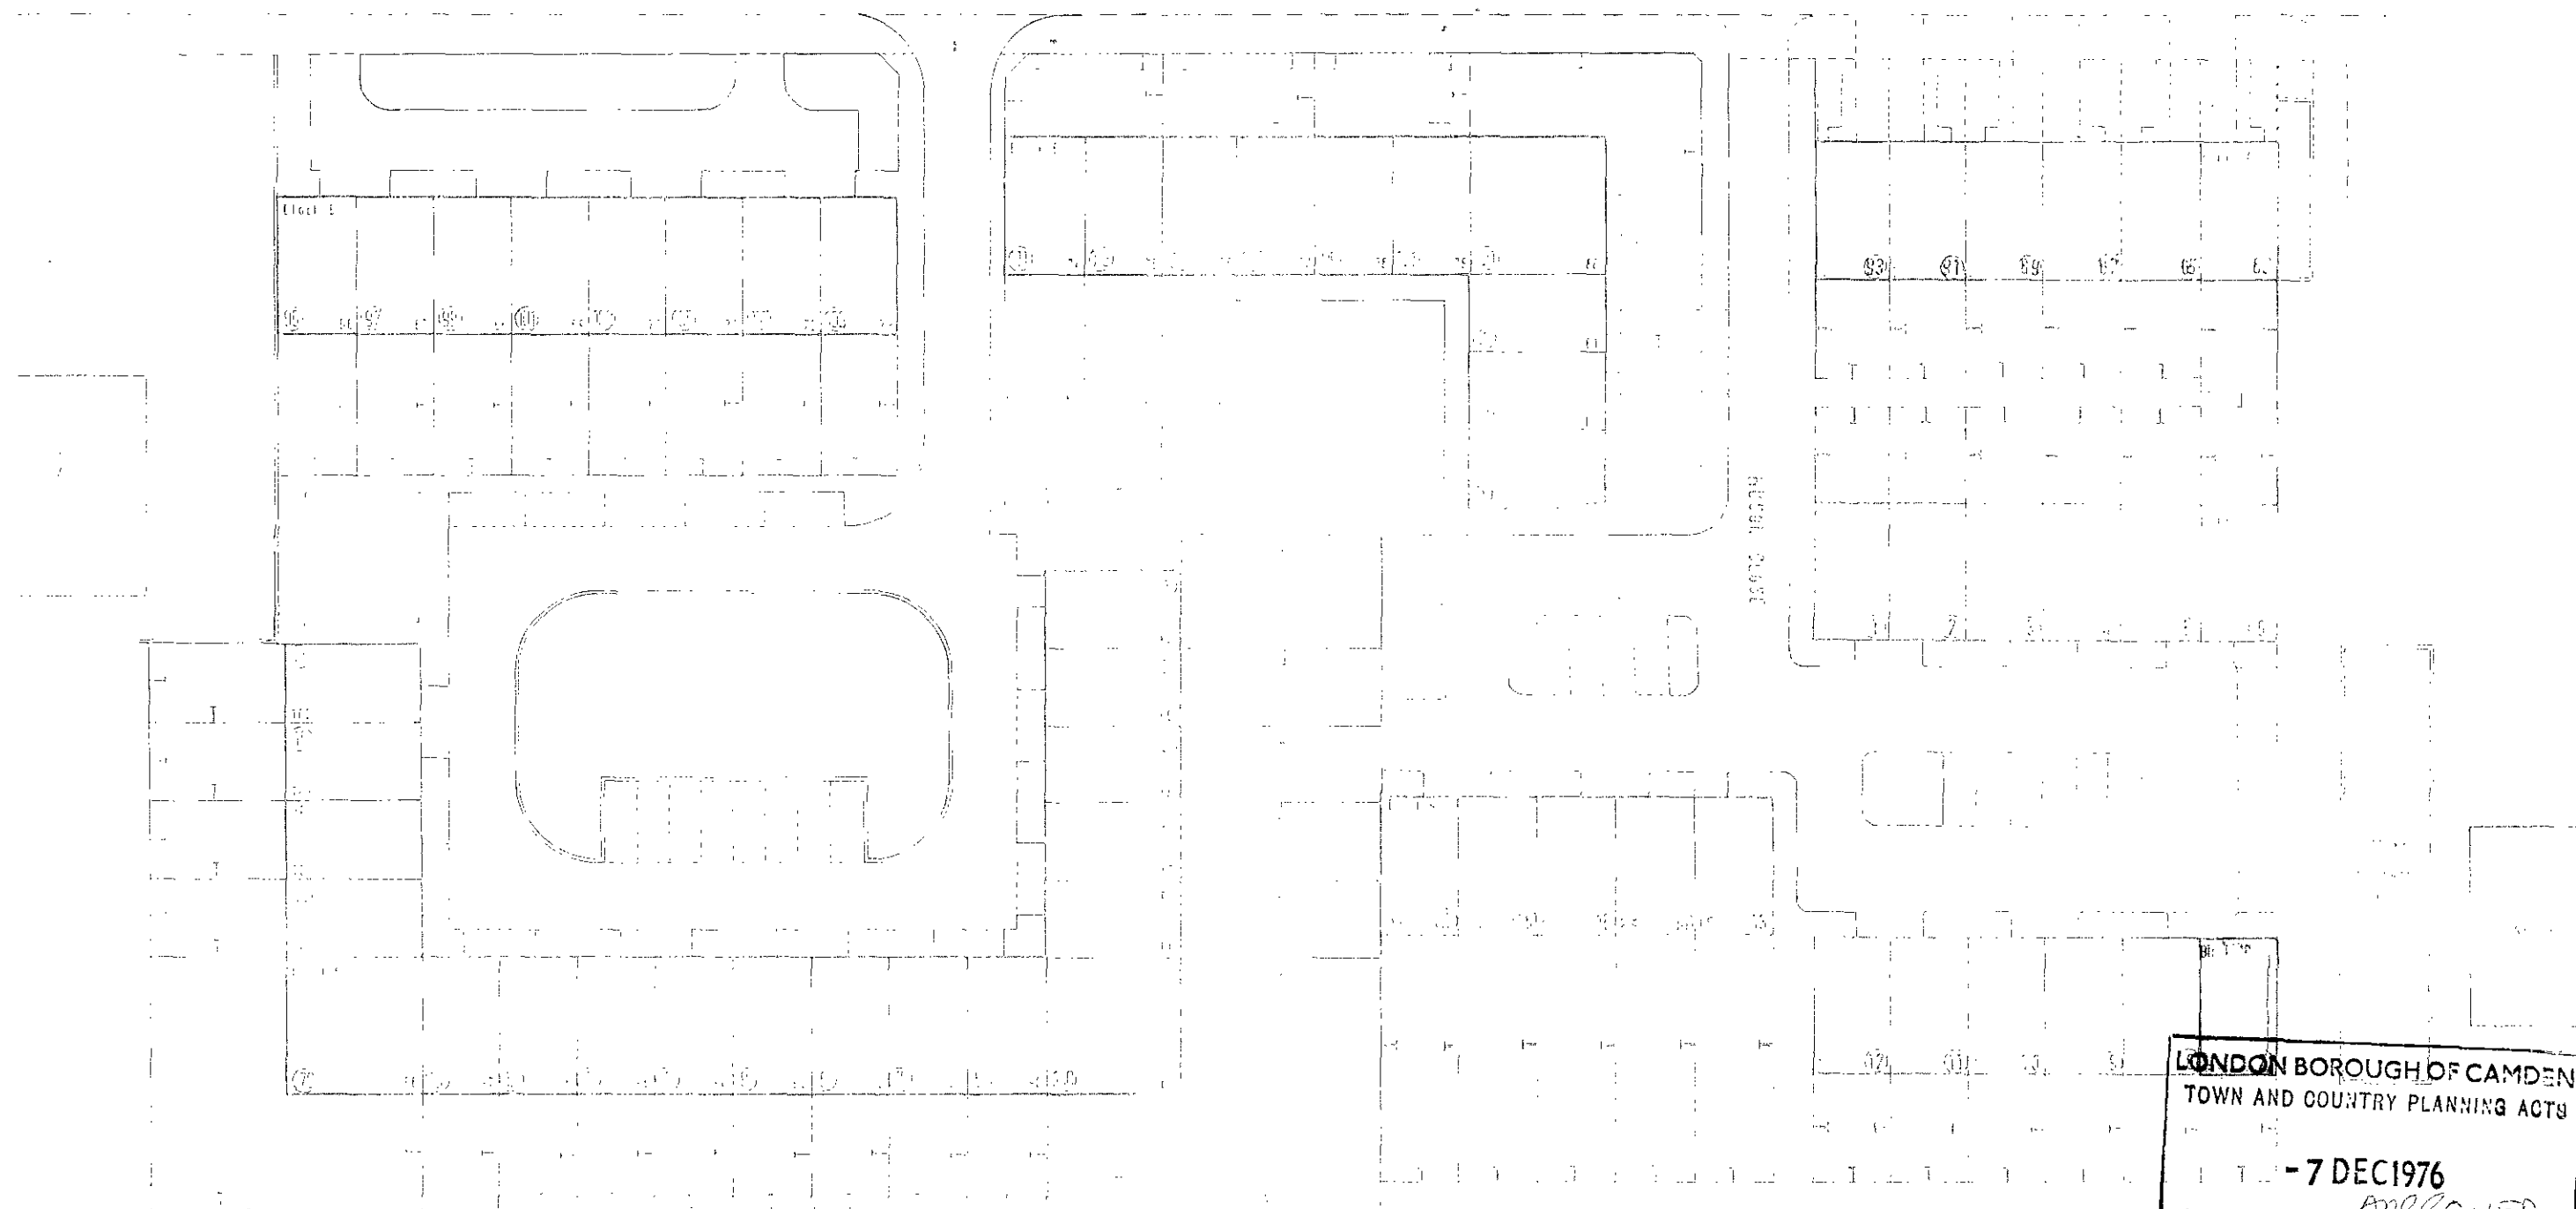

LONDON BOROUGH OF CAMDEN
TOWN AND COUNTRY PLANNING ACTS
- 7 DEC 1976
PLANS ~~NOT APPROVED~~ APPROVED
ON BEHALF OF THE COUNCIL

CA/4530/AD/508