





FRONT ELEVATION.

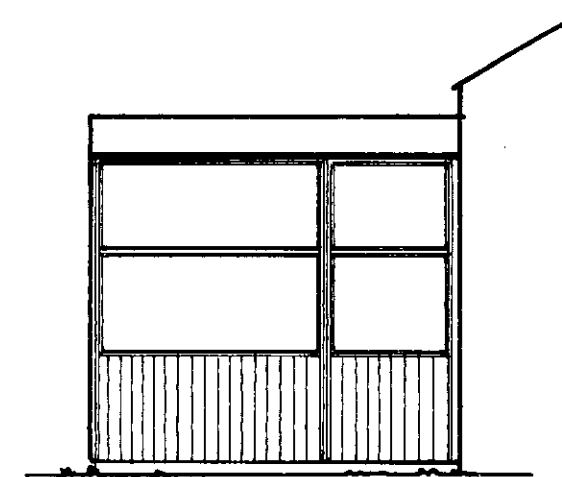


END ELEVATION

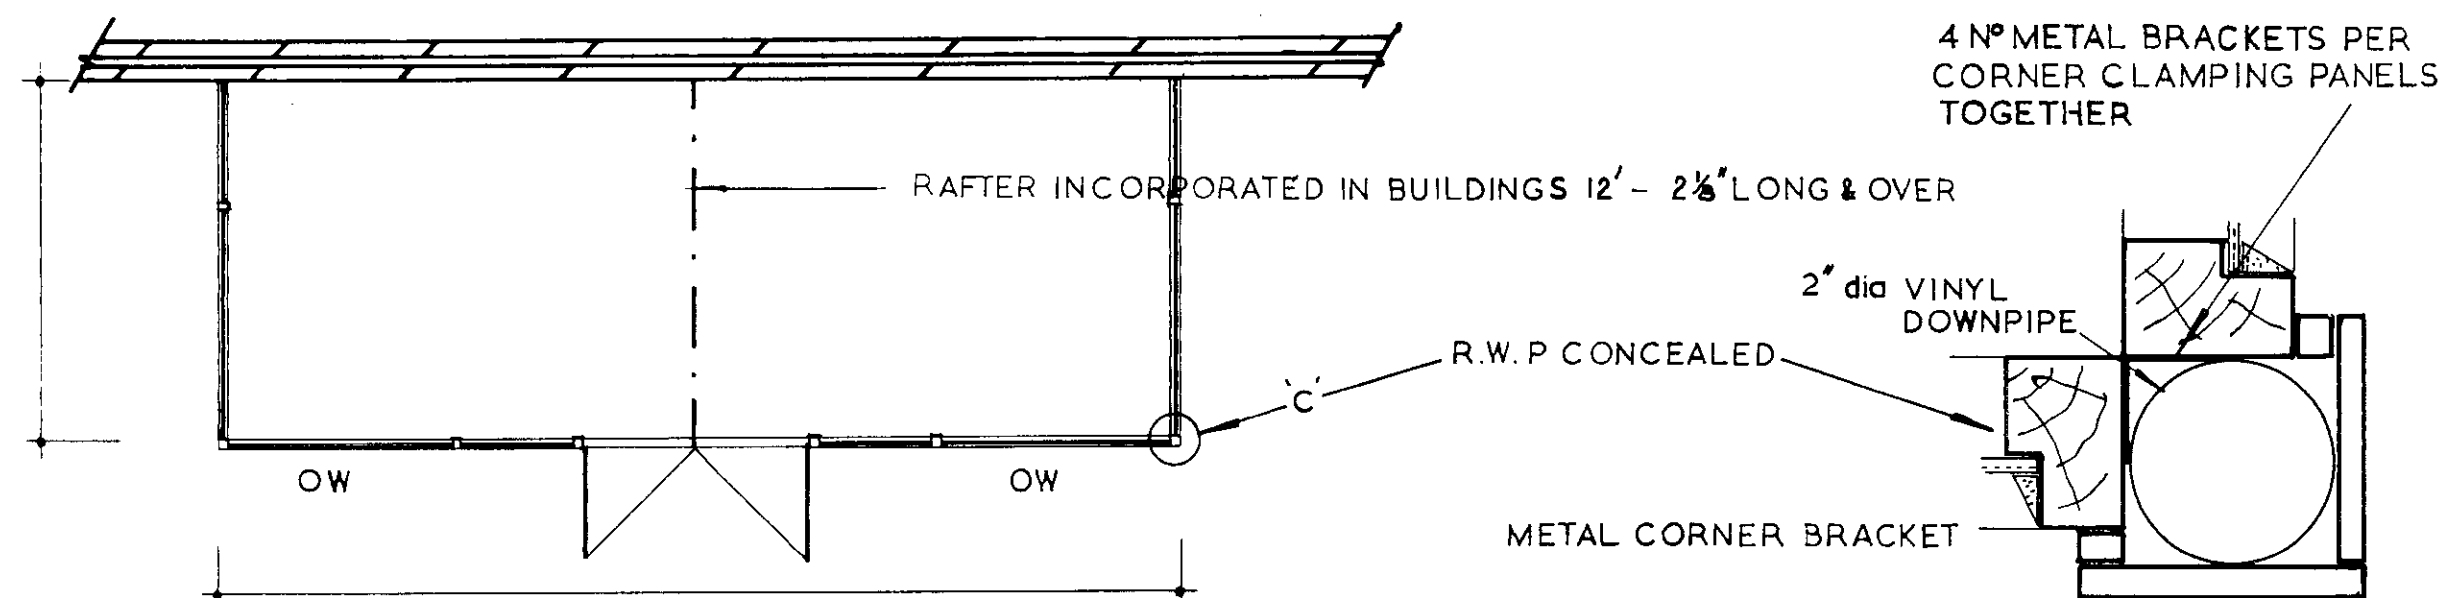


LAYOUT

DETAIL 'C'

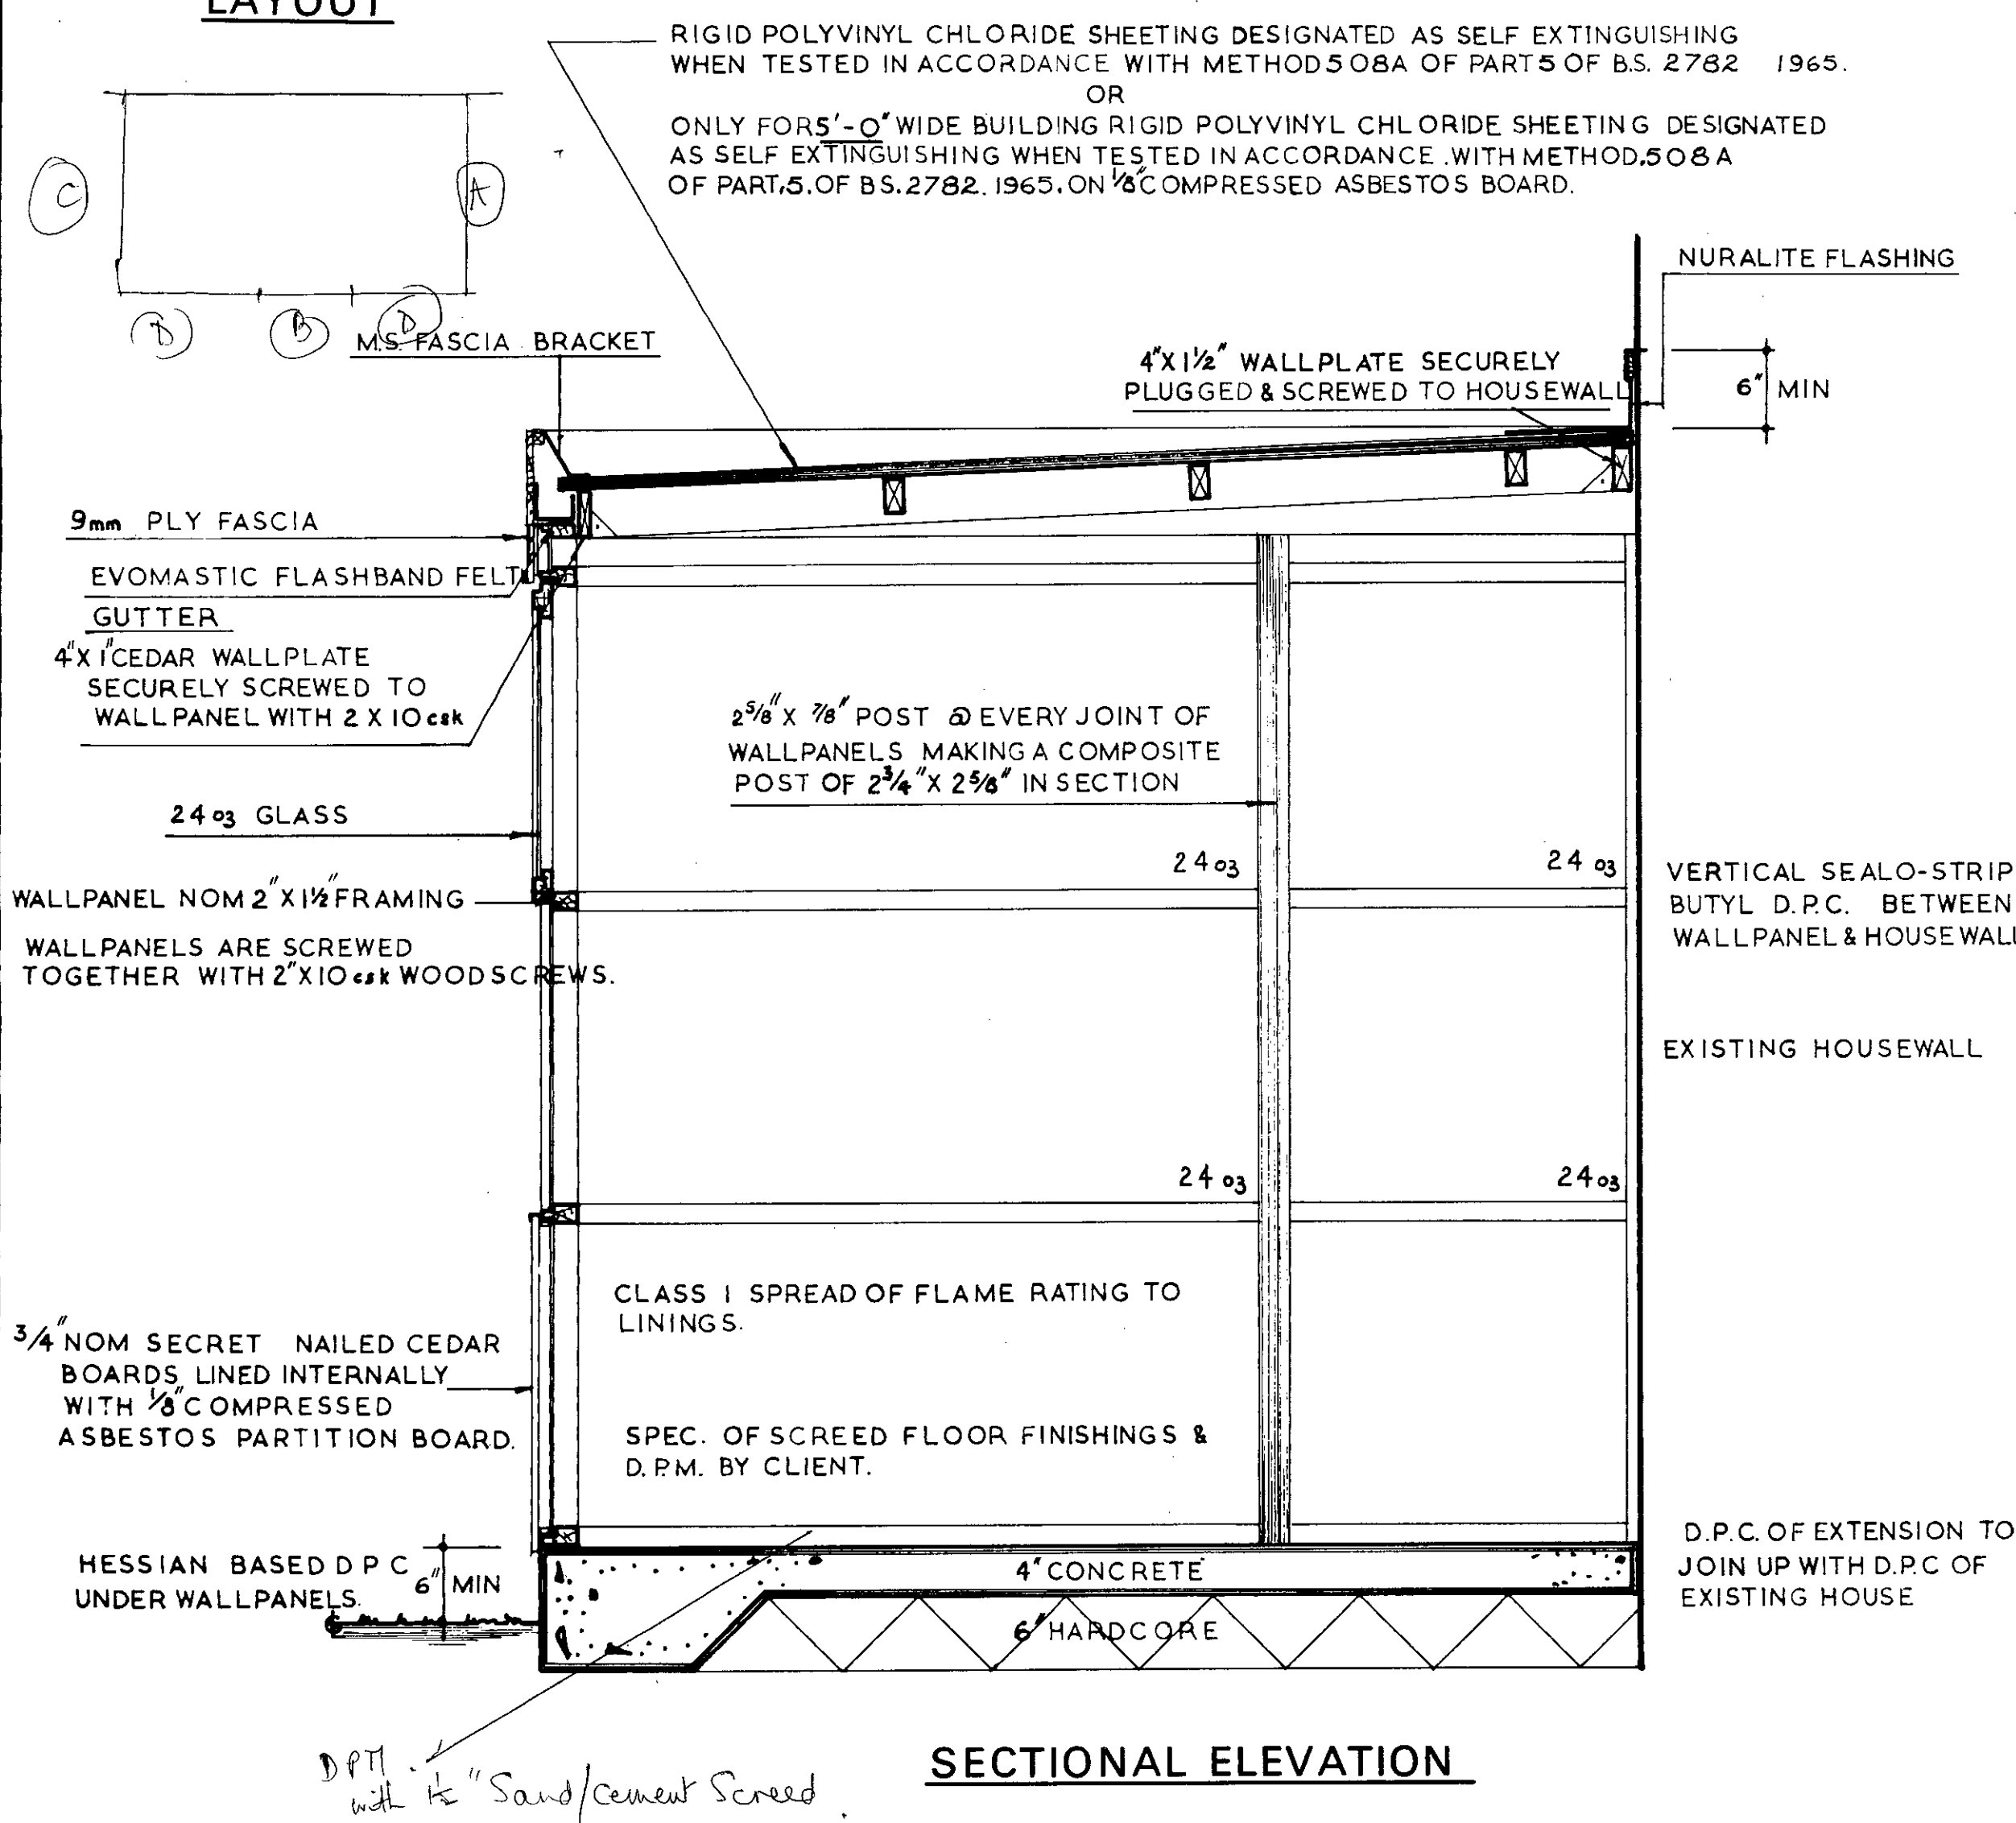


SECTIONAL ELEVATION

SELECTION OF PANELS

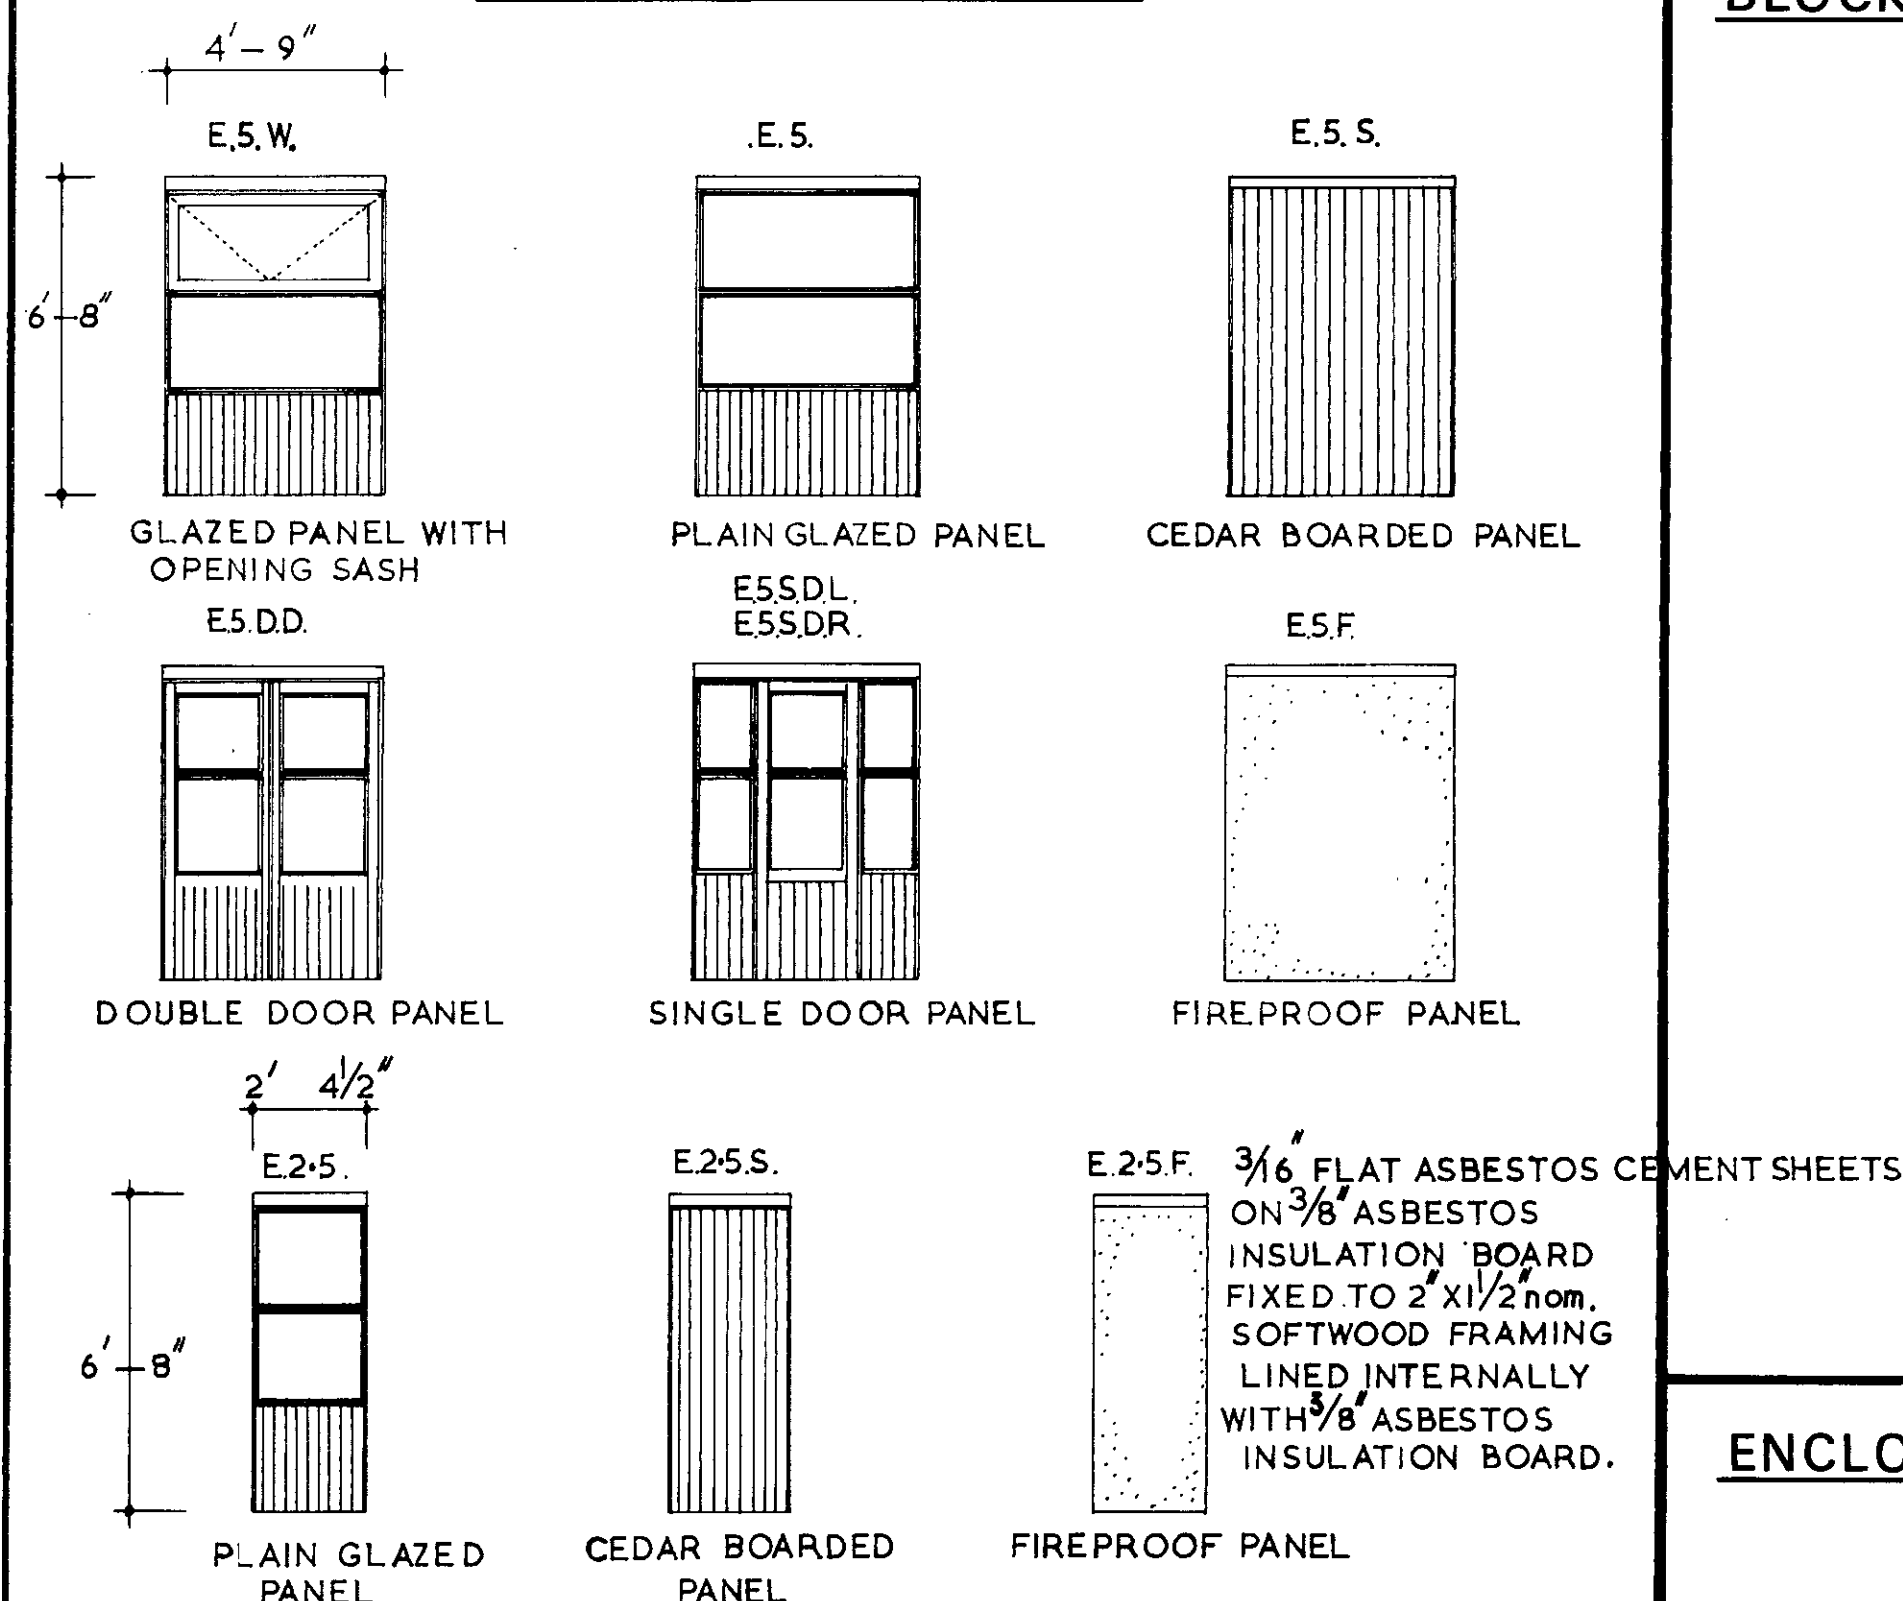


BLOCK PLAN


ENCLOSED ROOMS

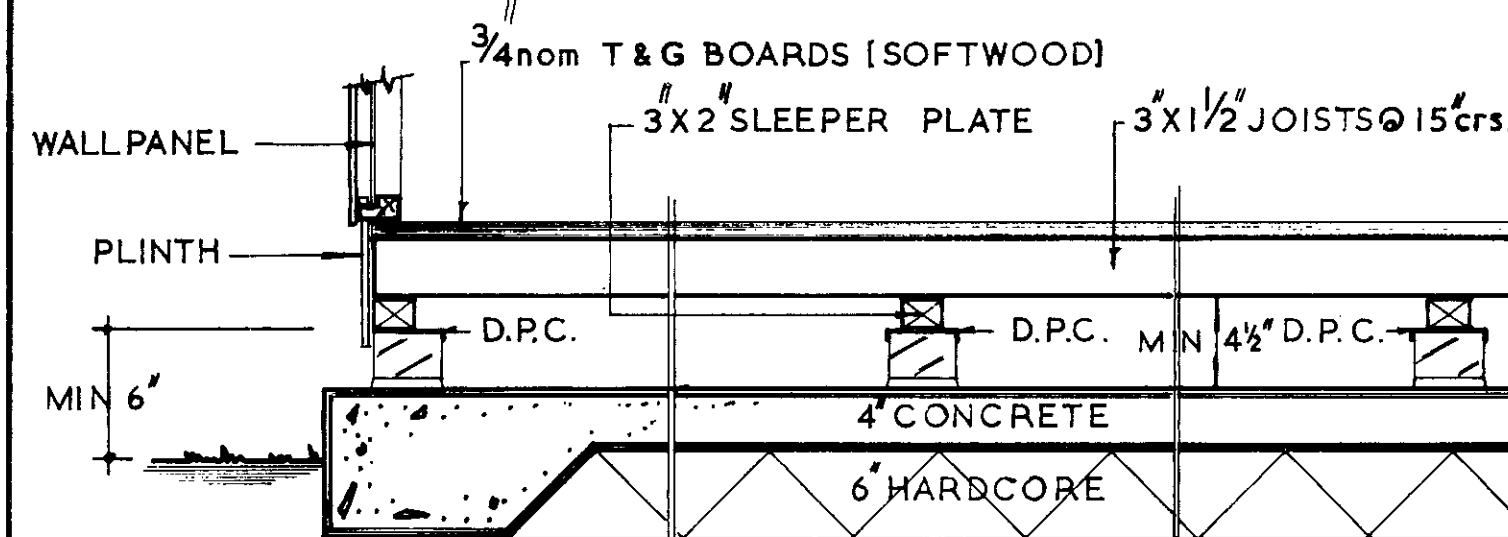

ALTERNATIVE FOUNDATION

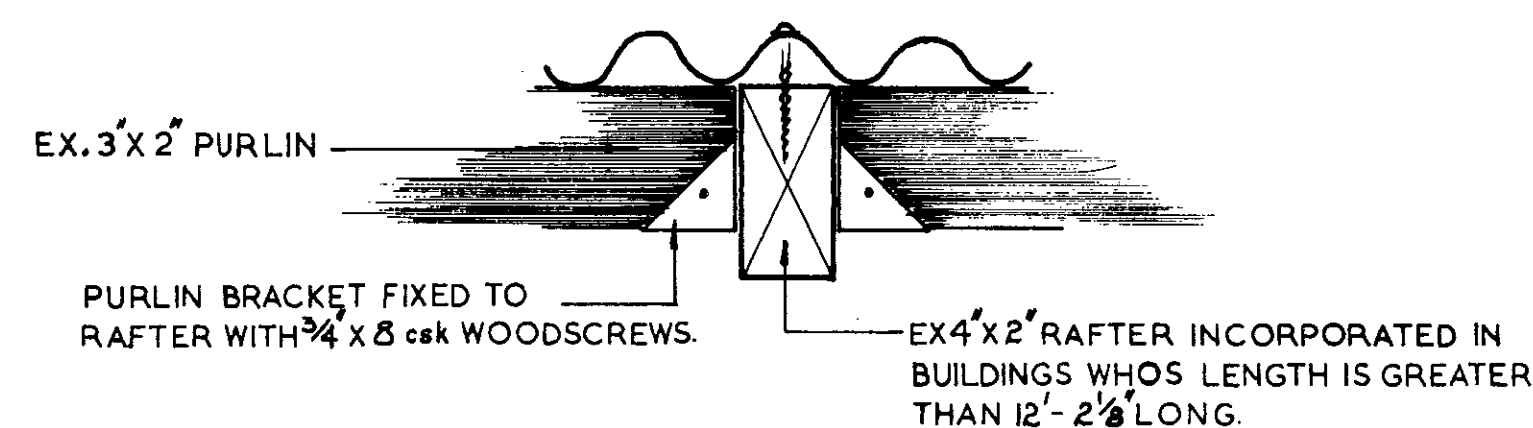

PURLIN & RAFTER CONNECTION DETAIL

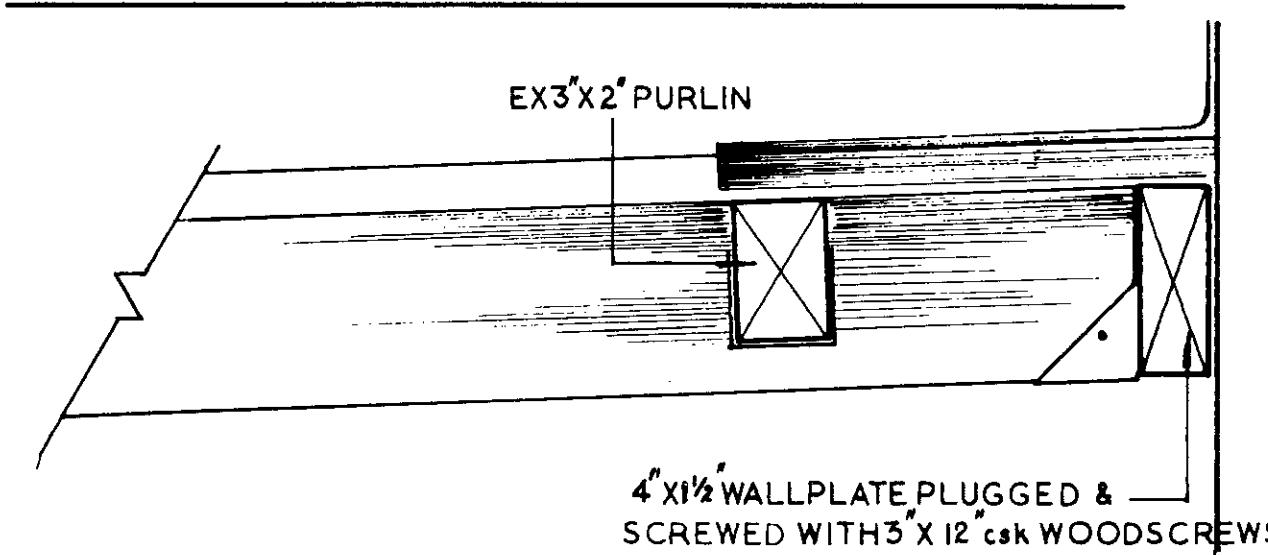

DETAIL OF WALLPLATE FIXING TO HOUSEWALL

CLIENT ADDRESS

SIZE OF MODEL

No. OF OPENING WINDOWS

DATE OF SUBMISSION

49/ 7/3/ 9342.

T. BATH & CO. LTD.  
164 BRAMPTON ROAD  
BEXLEYHEATH KENT

PROPOSED SPACEMASTER/CONSERVATORY/EXTENSION 75 For Mrs. R. K. CARPOS.

DATE: 11.1.68  
DRAWN: A. HOWCROFT  
CHECKED BY: -

PROJECT No.

SCALES:-

1/4" = 1'-0"

DRAWING No.

S.D. 200/1