


NOTES
CONTRACTORS MUST VERIFY ALL DIMENSIONS AT THE JOB BEFORE COMMENCING ANY WORK OR MAKING ANY SHOP DRAWINGS. FIGURED DIMENSIONS ARE TO BE USED IN PREFERENCE TO SCALED DIMENSIONS. IF THIS DRAWING EXCEEDS THE QUANTITIES TAKEN IN ANY WAY THE ARCHITECTS ARE TO BE INFORMED BEFORE THE WORK IS PUT IN HAND.

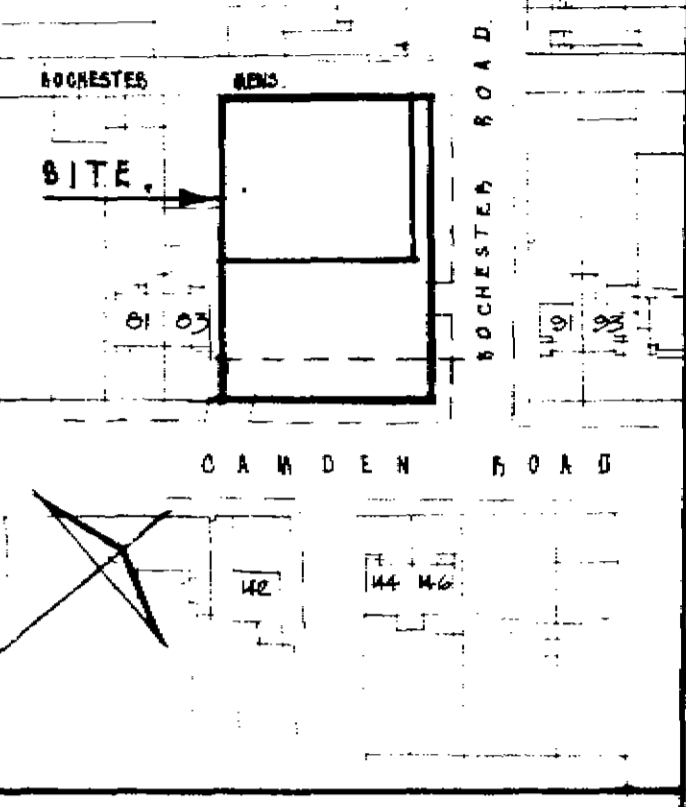

REVISIONS.	DATE.
A. Layout of Workshop & Garage added. Suggested volume layout added.	MAY '66
B. Day room added. Garage layout revised to conform with approved plan.	MAY '66
C. BATHS entrance, material entrance, works added. Theatre room added.	MAY '66

GTP/H12/11/A/2044

R Seifert and Partners
chartered architects
THIRTY FOUR, RED LION SQUARE
LONDON W.C1 CHA 1644

JOB
85-89, CAMDEN ROAD, NW1.

TITLE
GROUND FLOOR PLAN

DRAWN M.B.
SCALE 1/6" to 1'-0"
DATE March '66.

DRAWING NO.
1225/20

REV. NO.
C

LONDON BOROUGH OF CAMDEN
PRESENTED TO THE PLANNING AND
DEVELOPMENT COMMITTEE APPLICATIONS
SUB-COMMITTEE ON 1 JUN 1966

NOTES
CONTRACTORS MUST VERIFY ALL DIMENSIONS AT THE JOB BEFORE COMMENCING ANY WORK OR MAKING ANY SHOP DRAWINGS. FIGURED DIMENSIONS ARE TO BE USED IN PREFERENCE TO SCALED DIMENSIONS. IF THIS DRAWING EXCEEDS THE QUANTITIES TAKEN IN ANY WAY THE ARCHITECTS ARE TO BE INFORMED BEFORE THE WORK IS PUT IN HAND.

REVISIONS		DATE
A	Suggested ceiling height added to size of flat (not reduced)	Apr 66
B	door relocation - wall lobby included in entrance (not a street access entrance) added	May 66

CTP/H12/11/A/2043

R Seifert and Partners
chartered architects
THIRTY FOUR RED LION SQUARE
LONDON WC1 CHA 1644


JOB
95-89, CAMDEN ROAD, NW.1

TITLE
FIRST FLOOR PLAN.

DRAWN *M.B.*
SCALE 1/8" = 1'-0"
DATE MAY 66

DRAWING No.
1225/21

REV. No.
B

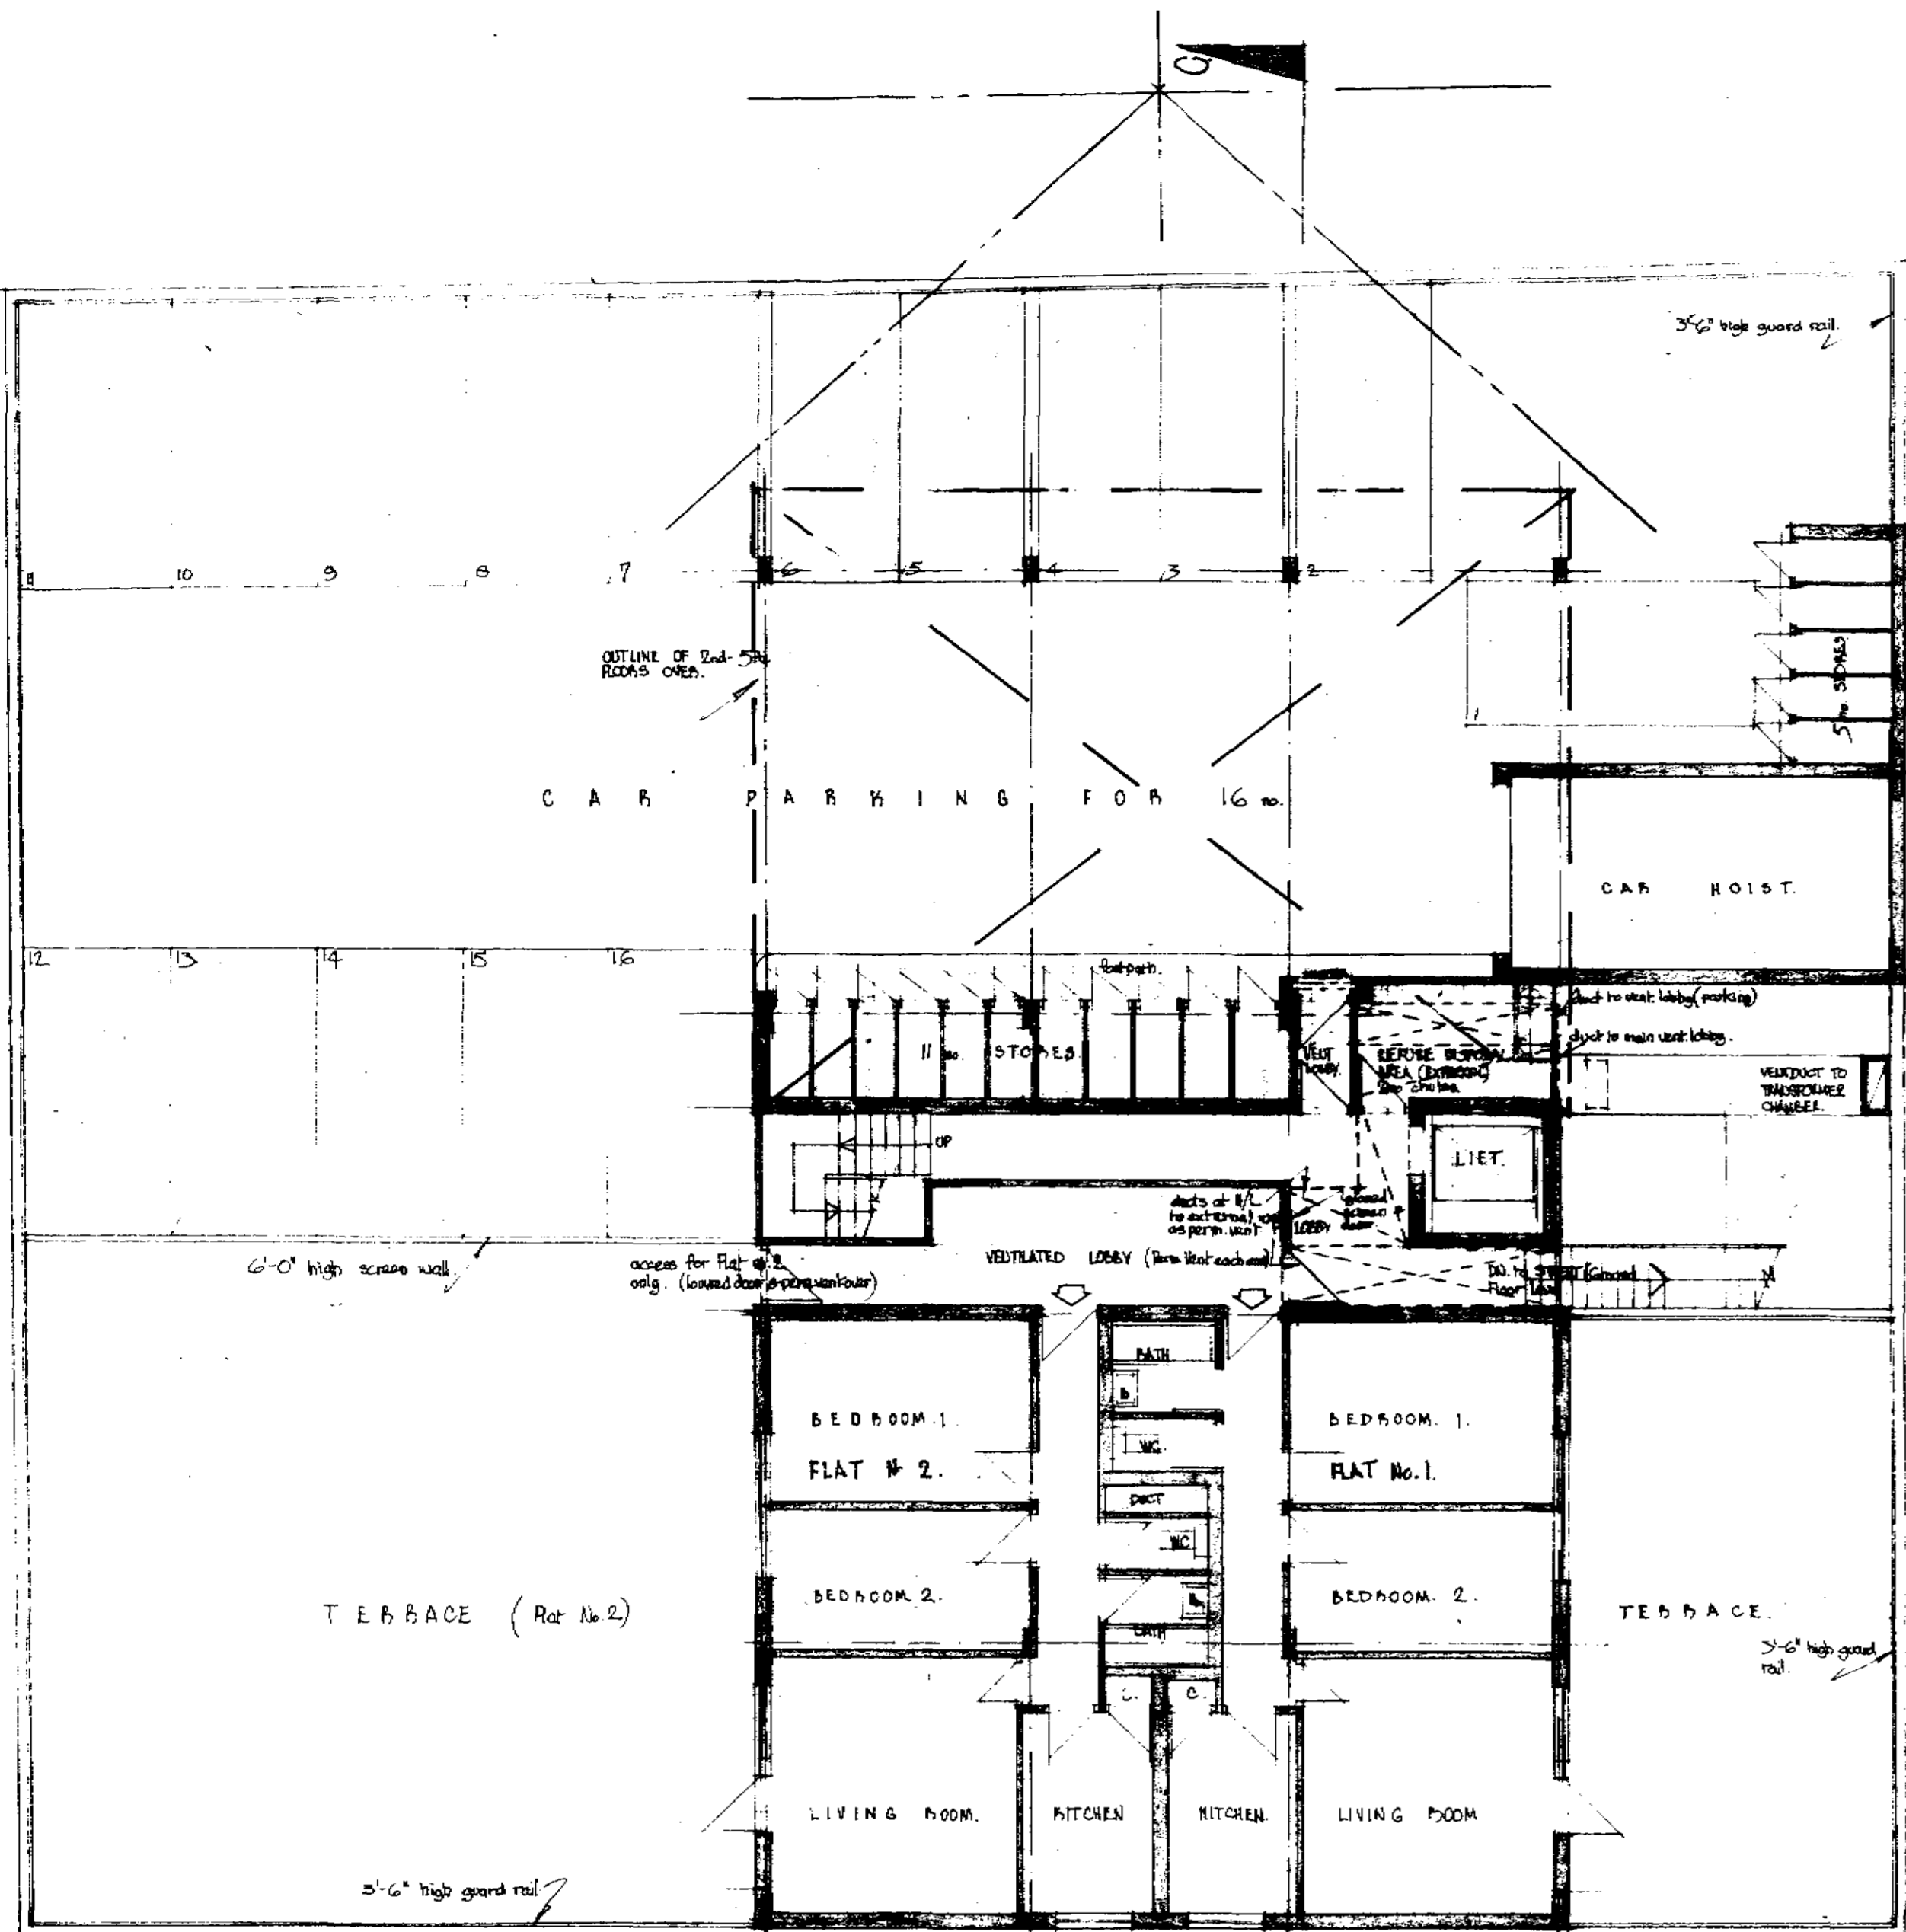

NOTES
 CONTRACTORS MUST VERIFY ALL DIMENSIONS AT THE JOB BEFORE COMMENCING ANY WORK OR MAKING ANY SHOP DRAWINGS. FIGURED DIMENSIONS ARE TO BE USED IN PREFERENCE TO SCALED DIMENSIONS. IF THIS DRAWING EXCEEDS THE QUANTITIES TAKEN IN ANY WAY THE ARCHITECTS ARE TO BE INFORMED BEFORE THE WORK IS PUT IN HAND.

REVISIONS	DATE
A. Suggested cut, agreed added and not final reduced	APR 64
B. Slight reduction, not fully pulled of windows, etc. of street facade etc. noted	MAY 65

CTP/H12/11/A/2044


R Seifert and Partners
 chartered architects
 THIRTY FOUR RED LION SQUARE
 LONDON WC1 CHANCERY 1644

JOB
85-89, CAMDEN ROAD, NW1


TITLE
2nd. to 4th. & 5th. FLOOR PLANS

DRAWN H.B.
 SCALE 1/8" = 1'-0"
 DATE 1955/65

DRAWING No. **1225/22** REV. No.

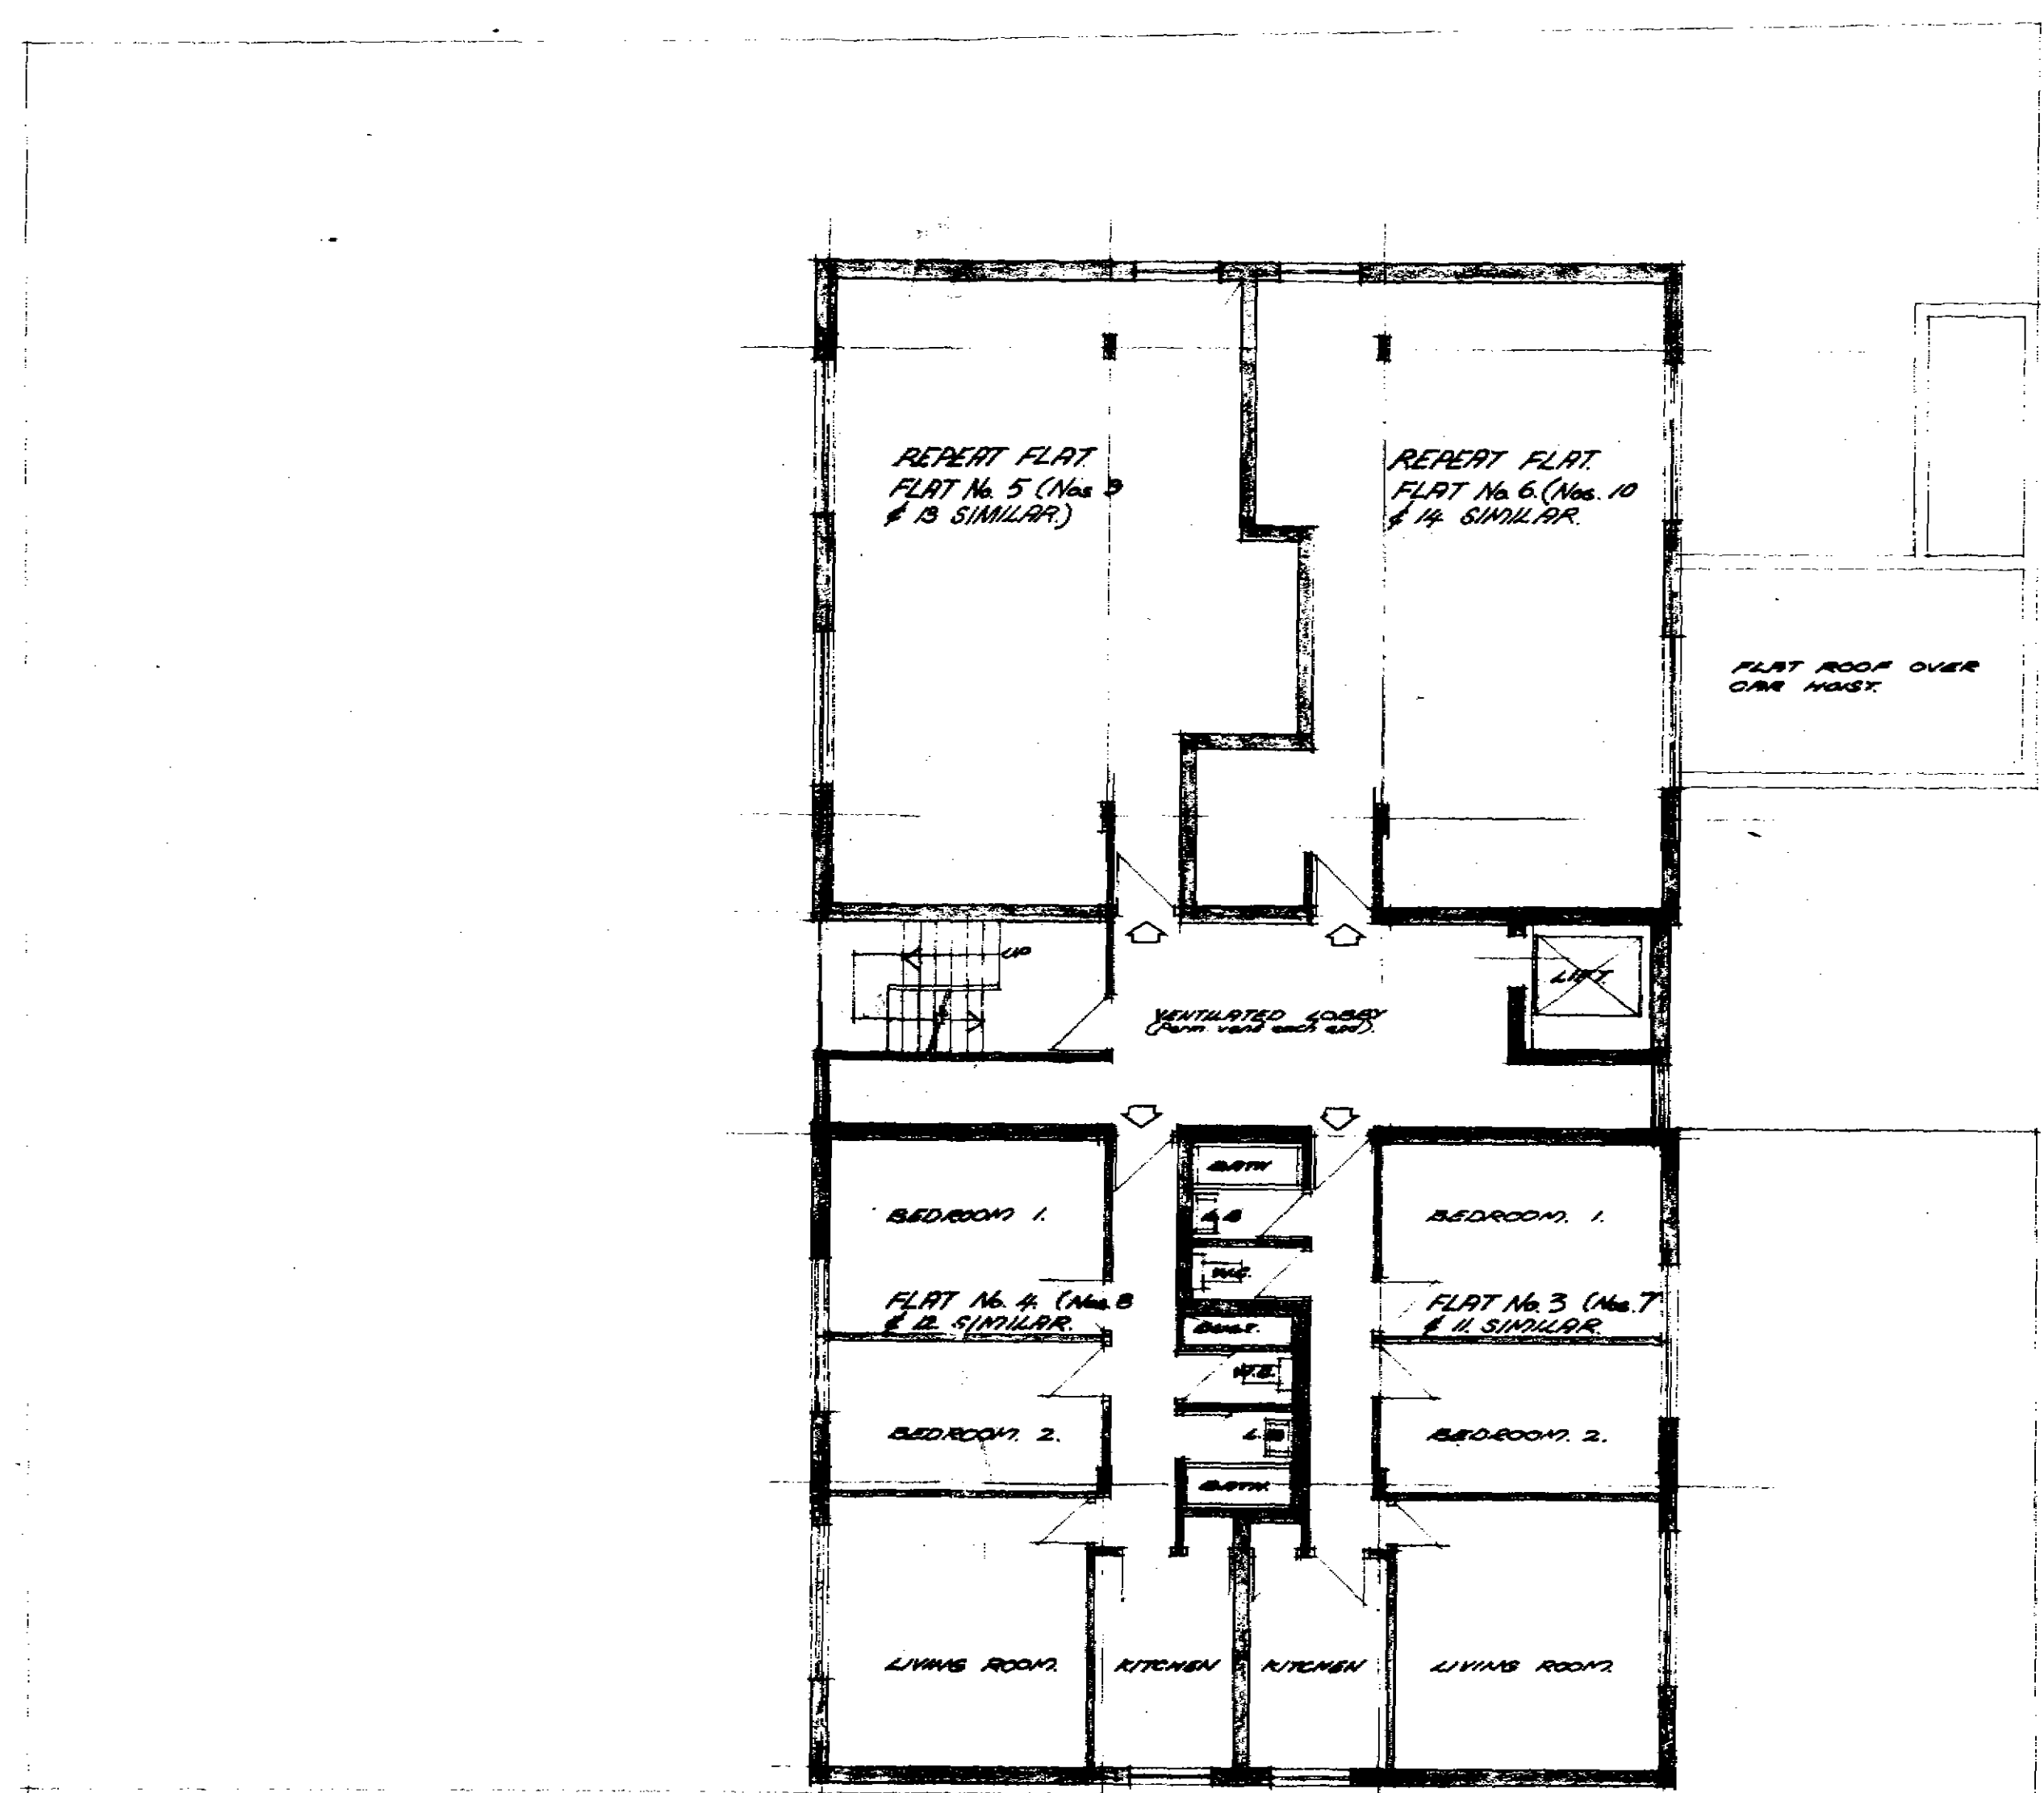

SECOND TO FOURTH FLOOR PLANS INCLUSIVE

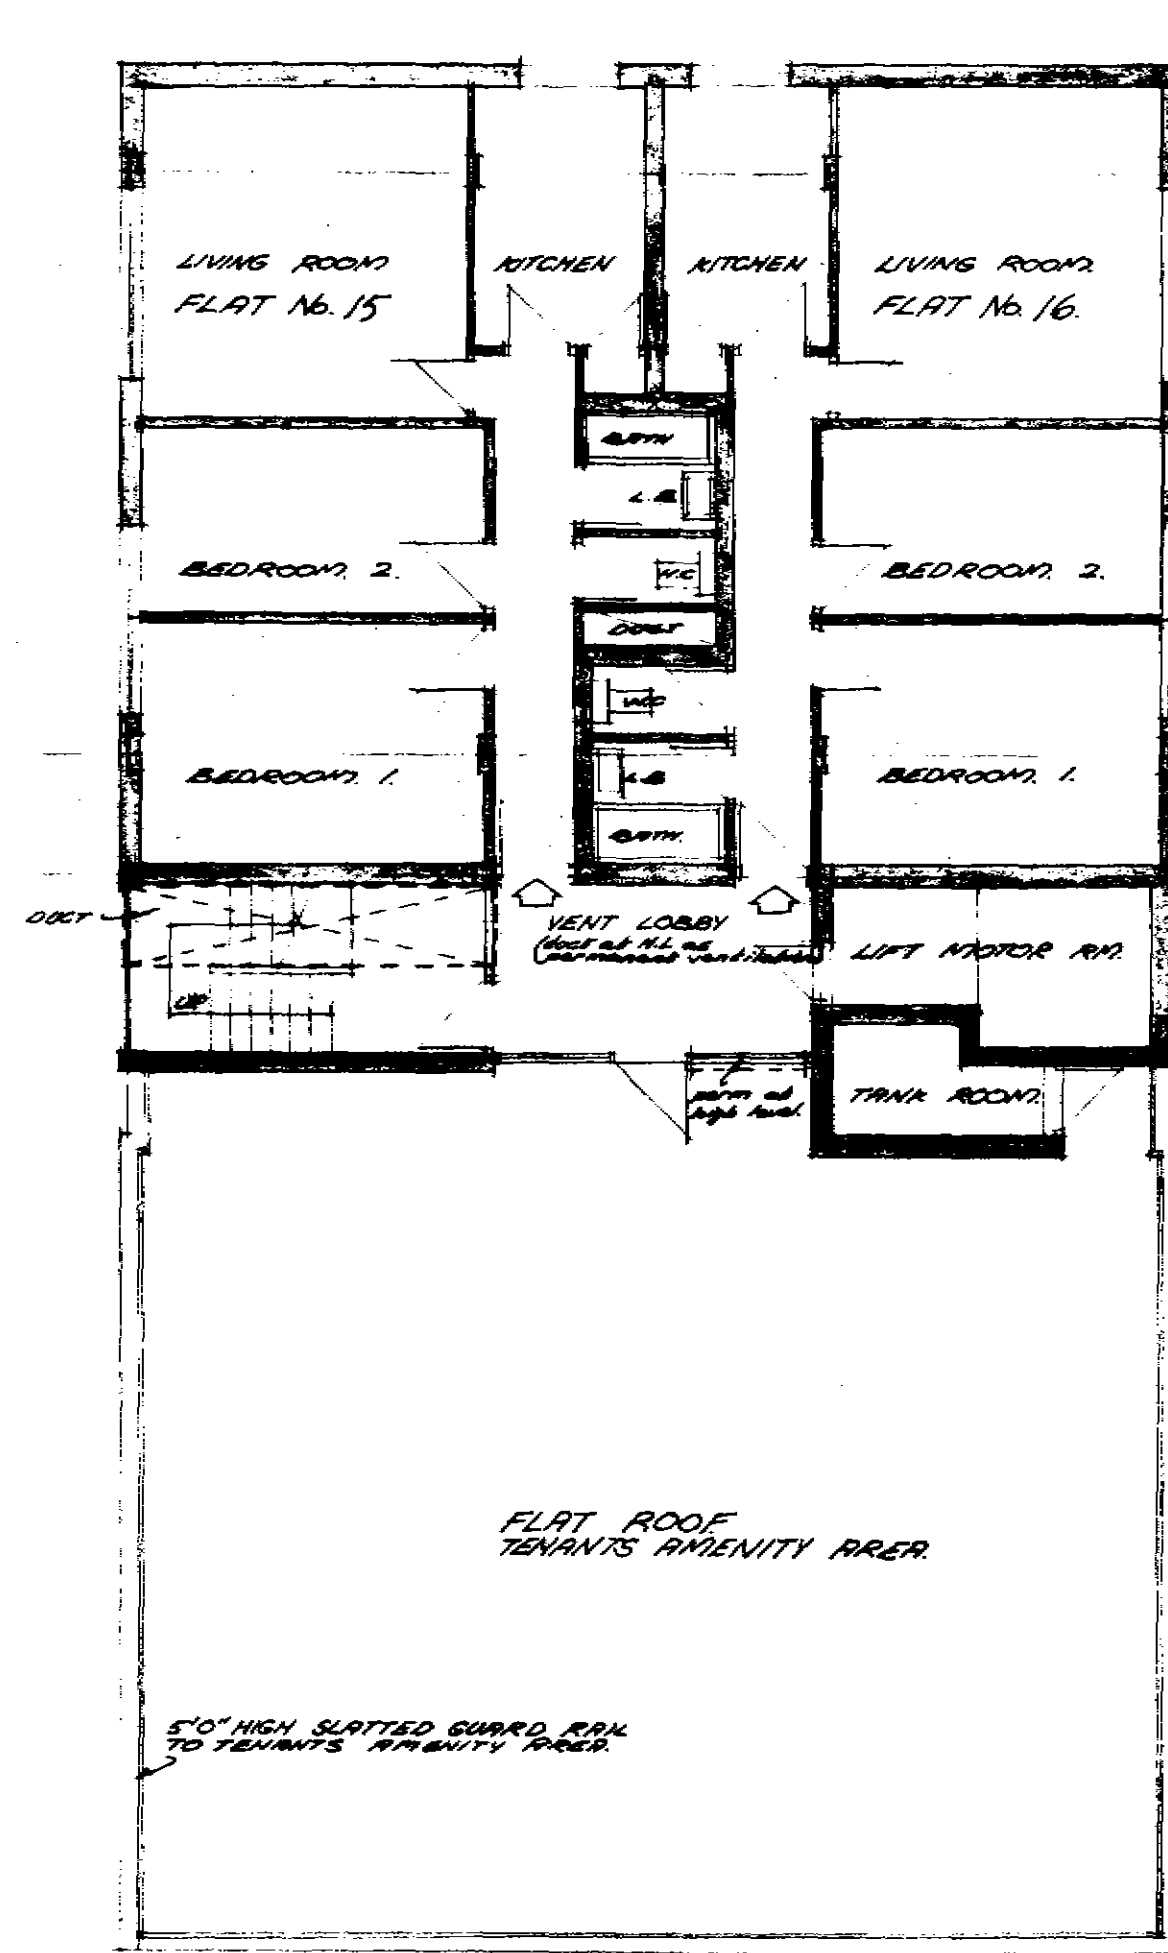


FIFTH FLOOR PLAN

NOTES
 CONTRACTORS MUST VERIFY ALL DIMENSIONS AT THE JOB BEFORE COMMENCING ANY WORK OR MAKING ANY SHOP DRAWINGS. FIGURED DIMENSIONS ARE TO BE USED IN PREFERENCE TO SCALED DIMENSIONS. IF THIS DRAWING EXCEEDS THE QUANTITIES TAKEN IN ANY WAY THE ARCHITECTS ARE TO BE INFORMED BEFORE THE WORK IS PUT IN HAND.

REVISIONS	DATE
A. change dimensions of ground level	April 1966
B. change lobby to entrance added to ground level to meet roof level	May 1966

F O R E C O U R T

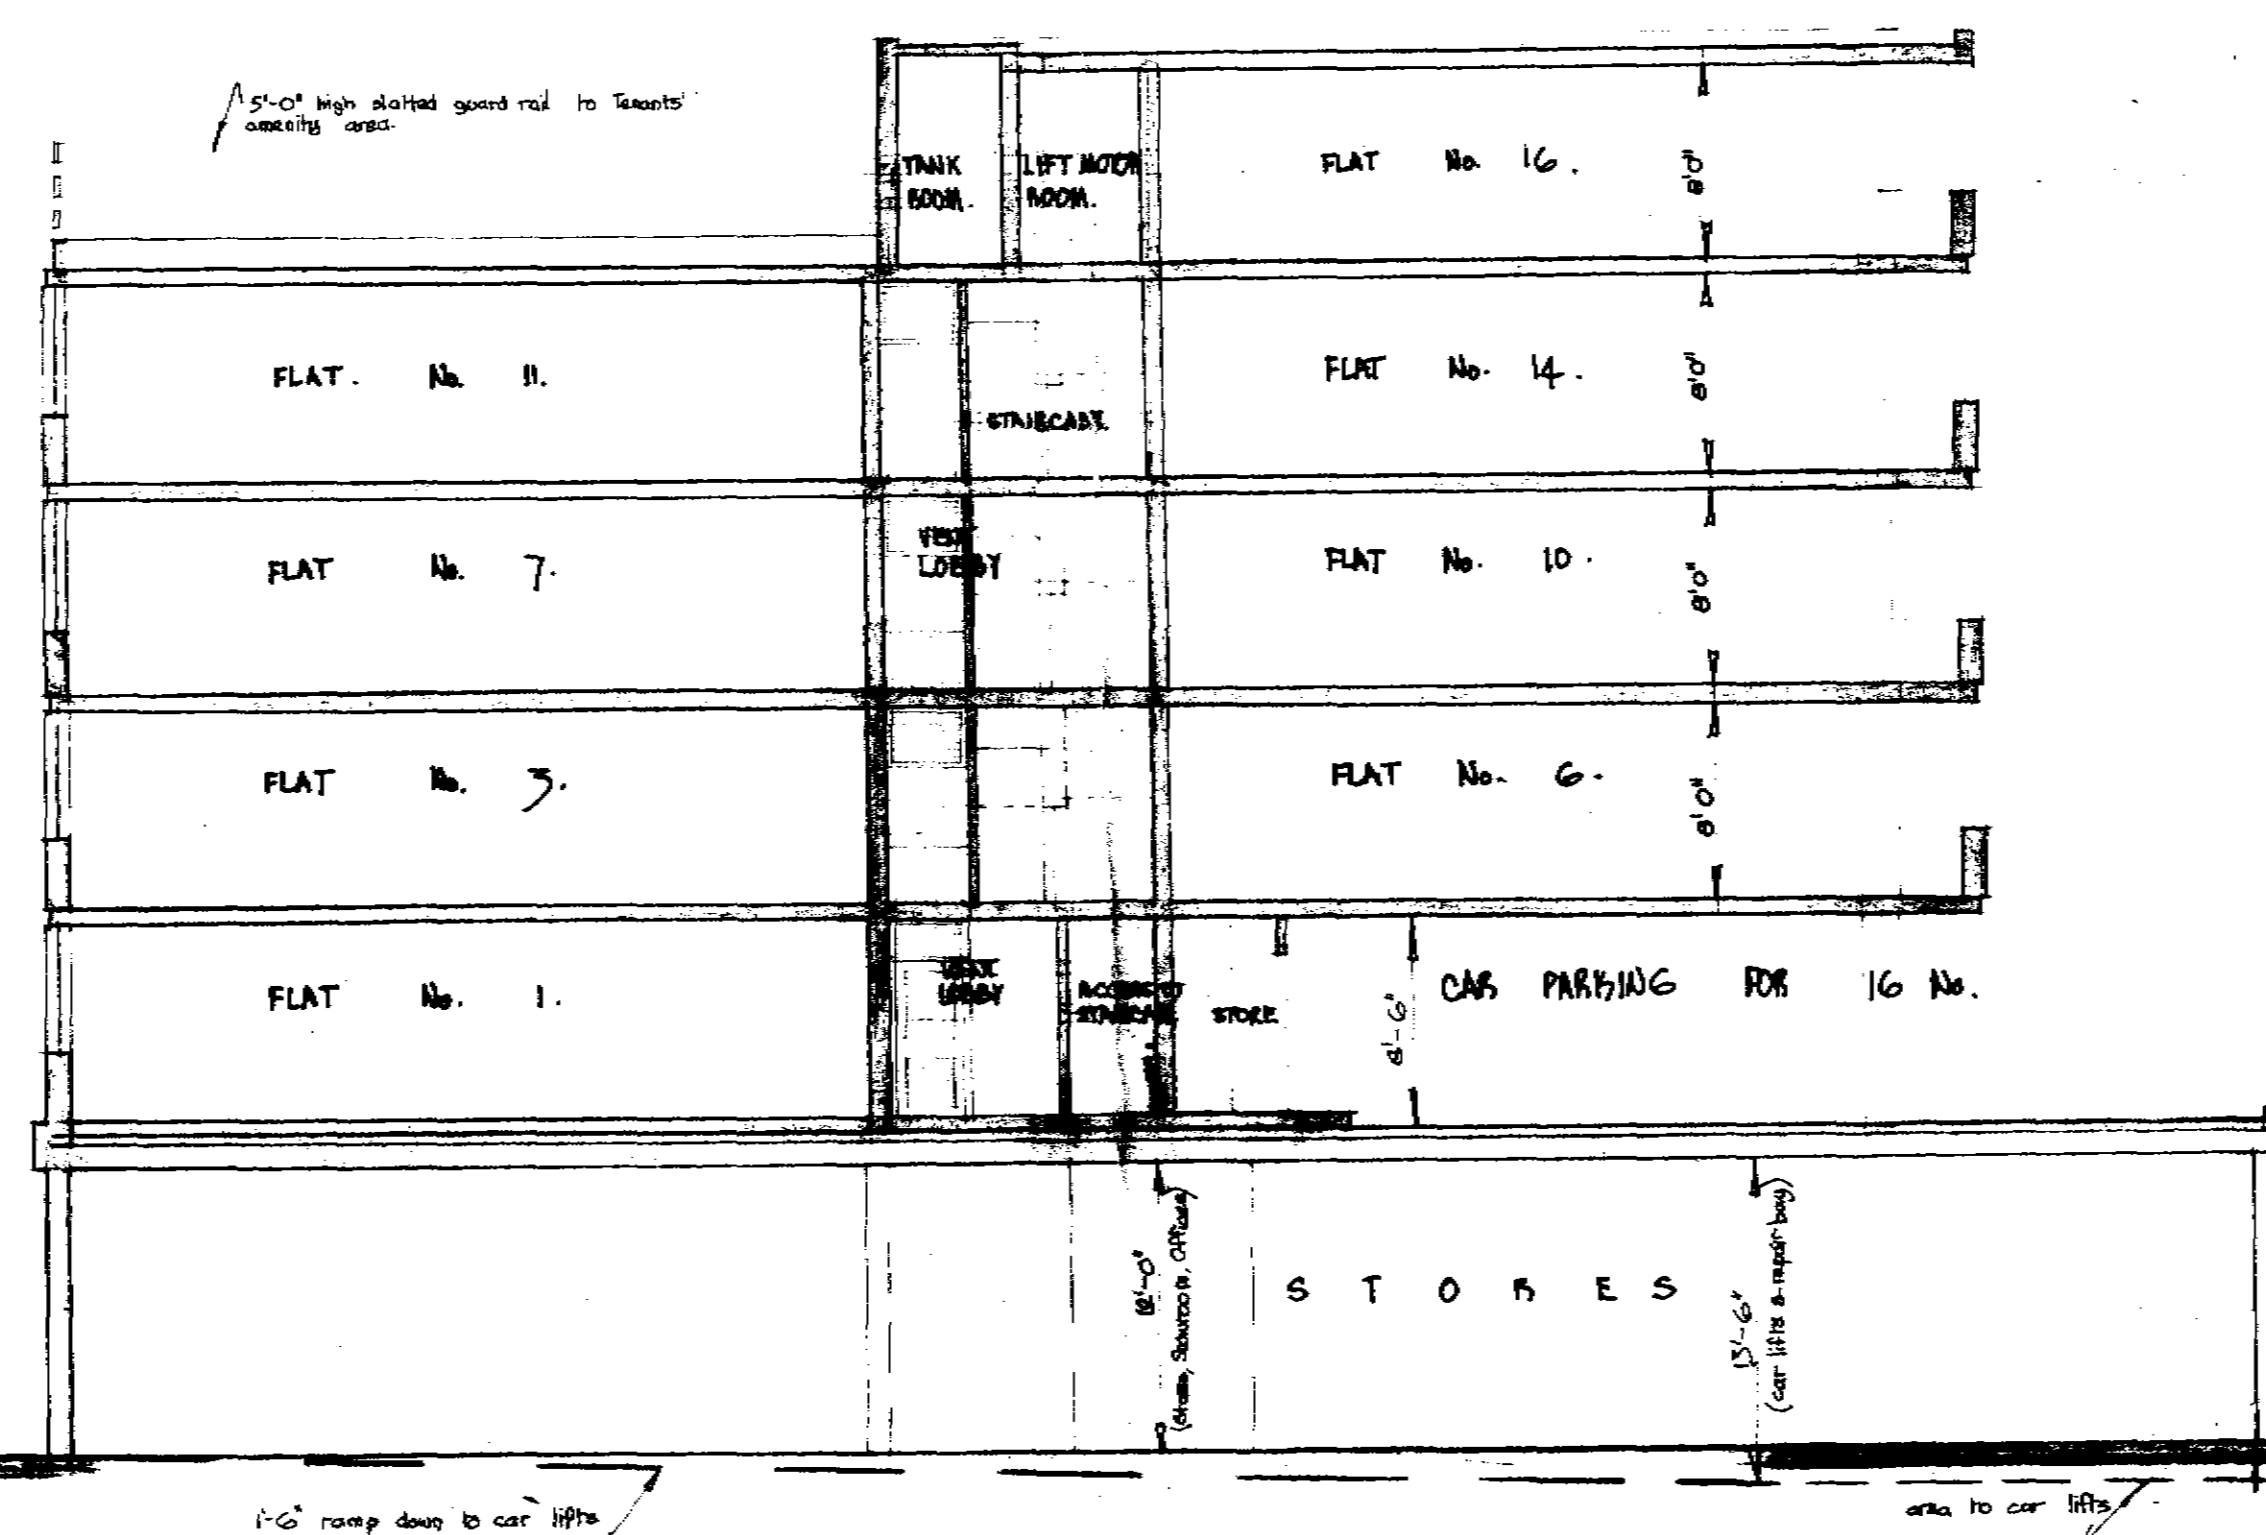

S E C T I O N O N C - C .

CTP/H12/11/A/201

R Seifert and Partners
 chartered architects
 THIRTY FOUR RED LION SQUARE
 LONDON WCI CHANCERY 1644

JOB
 85-89, CAMDEN ROAD, NW.1.

TITLE
 SECTION. CC.

DRAWN M.D.
 SCALE 1/8" to 1'-0"
 DATE March 1966

DRAWING No.
 1225/23

REV. No.
 1

NOTES
 CONTRACTORS MUST VERIFY ALL DIMENSIONS AT THE JOB BEFORE COMMENCING ANY WORK OR MAKING ANY SHOP DRAWINGS. FIGURED DIMENSIONS ARE TO BE USED IN PREFERENCE TO SCALED DIMENSIONS.
 IF THIS DRAWING EXCEEDS THE QUANTITIES TAKEN IN ANY WAY THE ARCHITECTS ARE TO BE INFORMED BEFORE THE WORK IS PUT IN HAND.

REVISIONS.	DATE.
A. Any alterations or general revisions.	April 1964
B. By 8 inch (200) entrance retained.	May 1964

CTP/H12/11/A/204



R Seifert and Partners
 chartered architects
 THIRTY FOUR RED LION SQUARE
 LONDON WCI CHA 1644

JOB
 85-89, CAMDEN ROAD, NW1

TITLE
 SECTIONS. AA. & BB.

DRAWN H. S.
 SCALE 1/8" to 1'-0"
 DATE March 1964

DRAWING No.
 1225/24
 REV. No.
 B

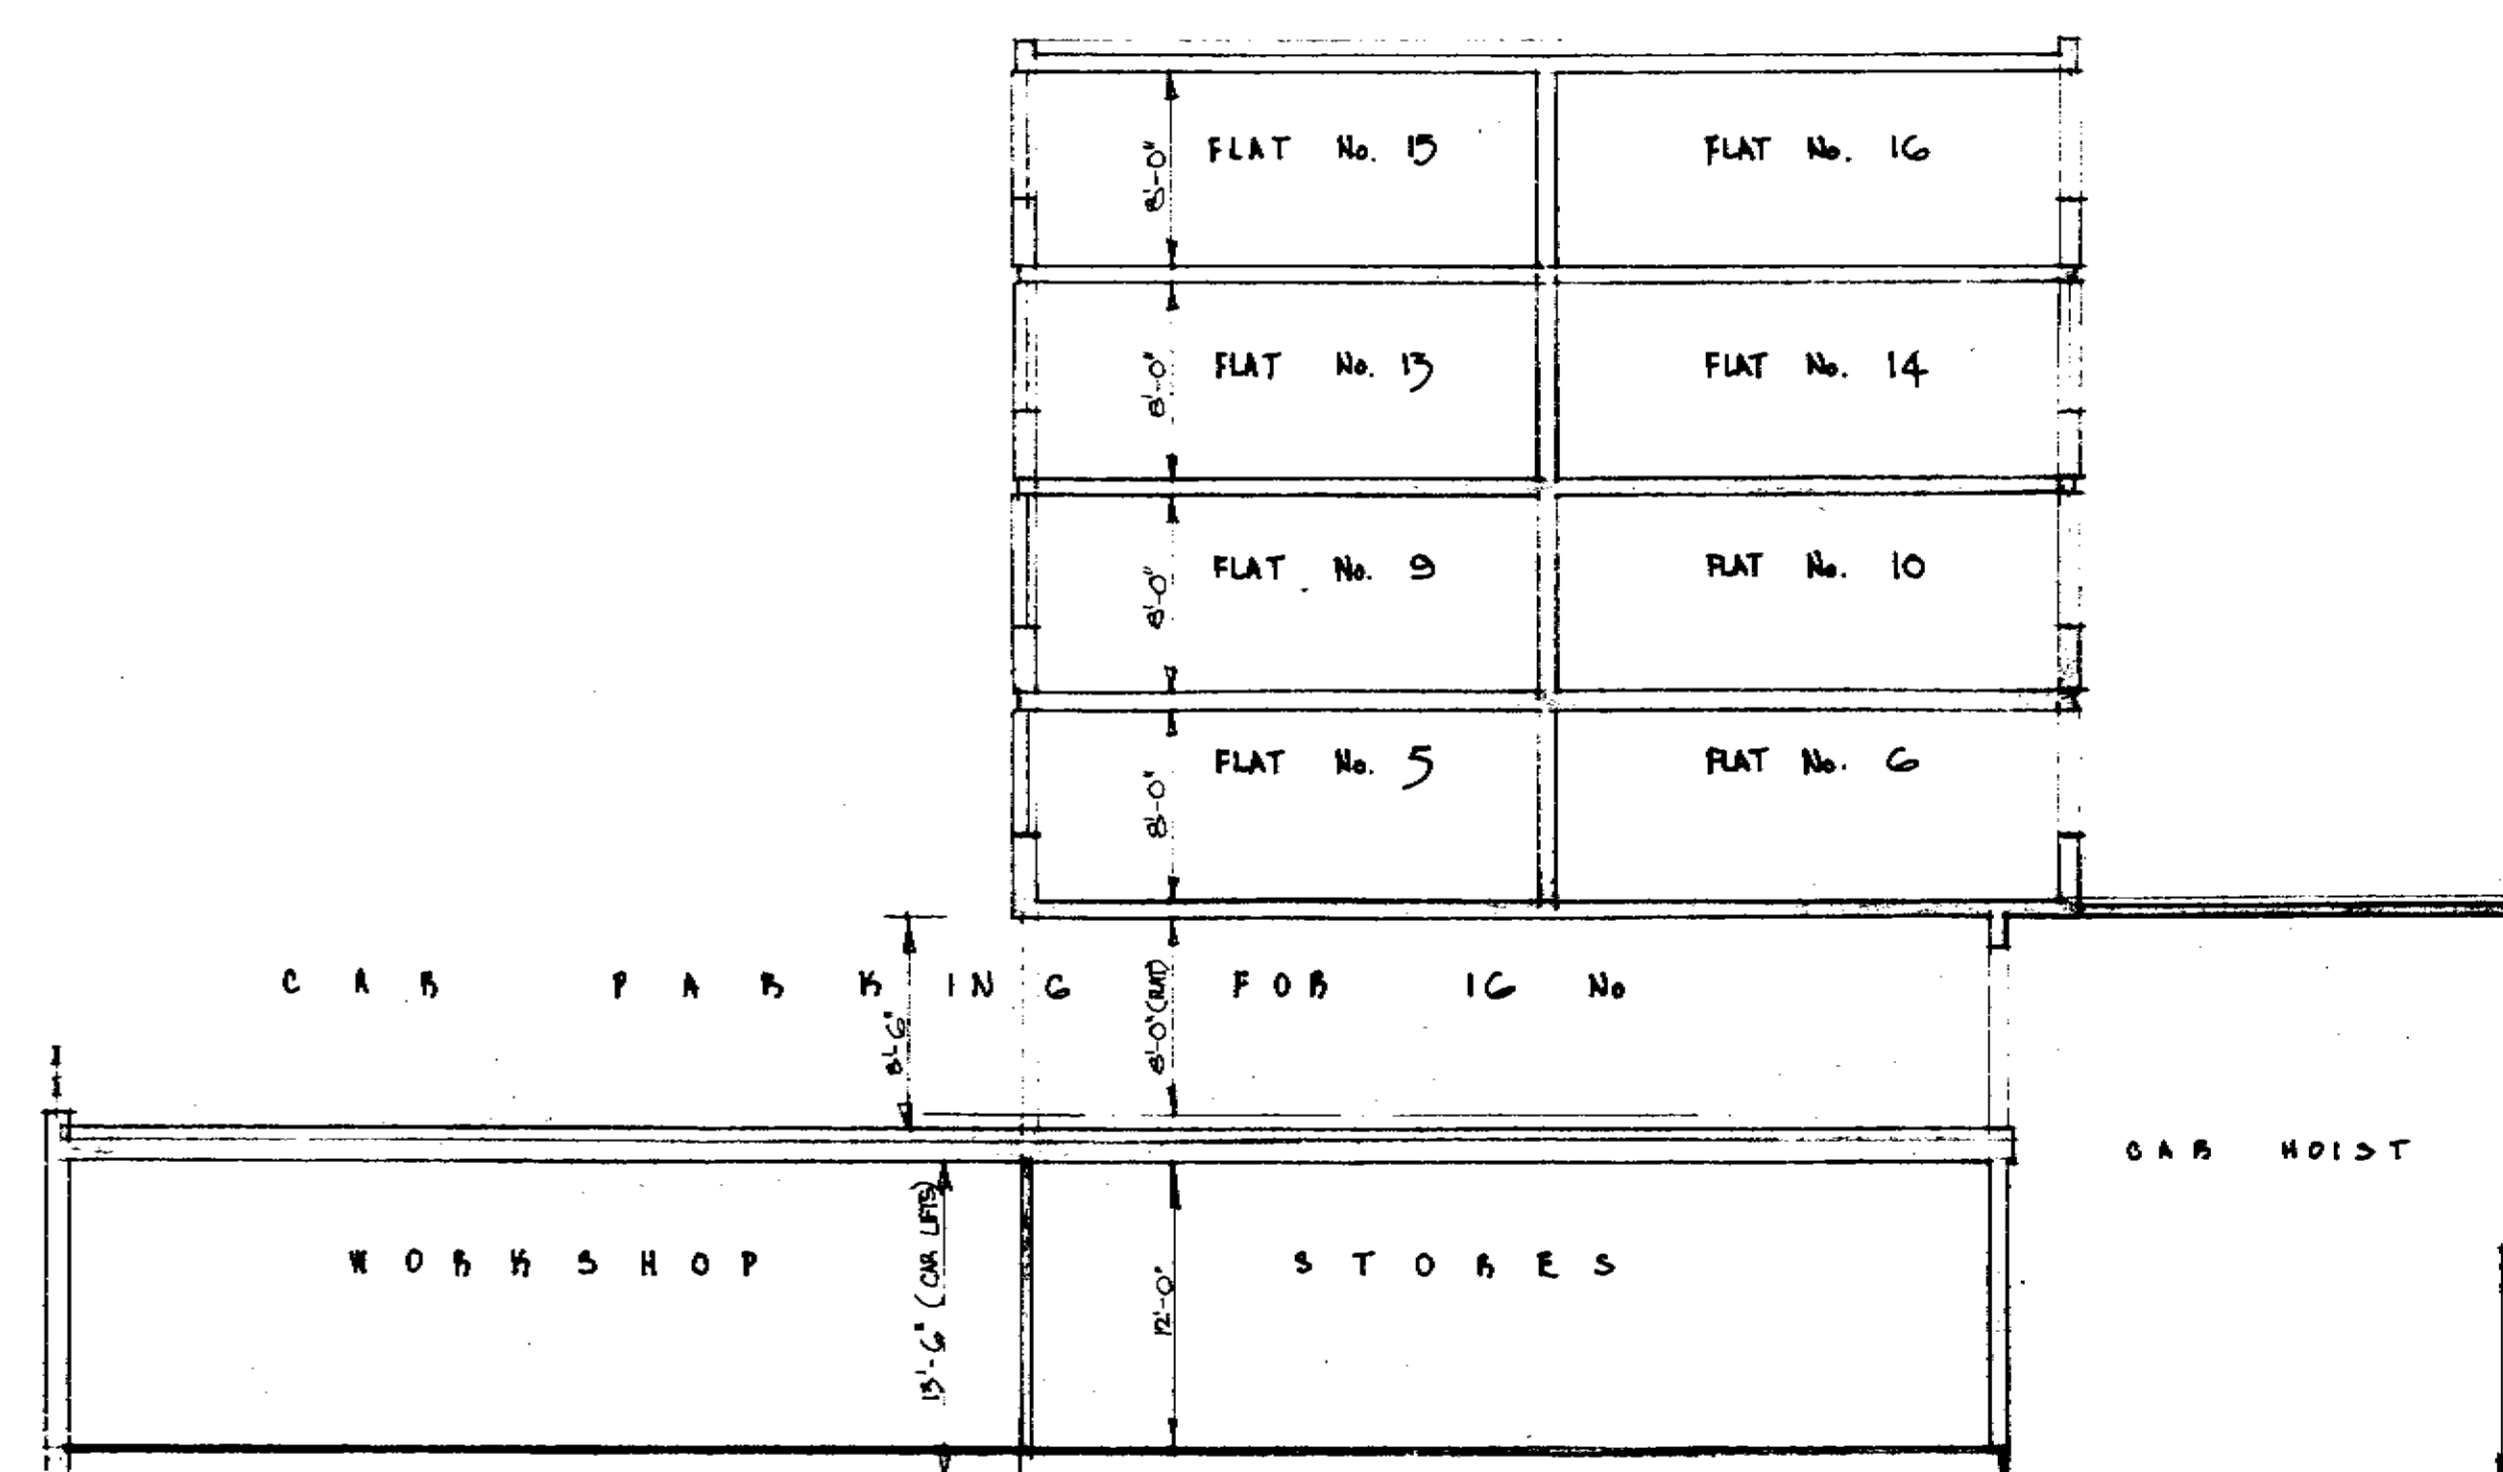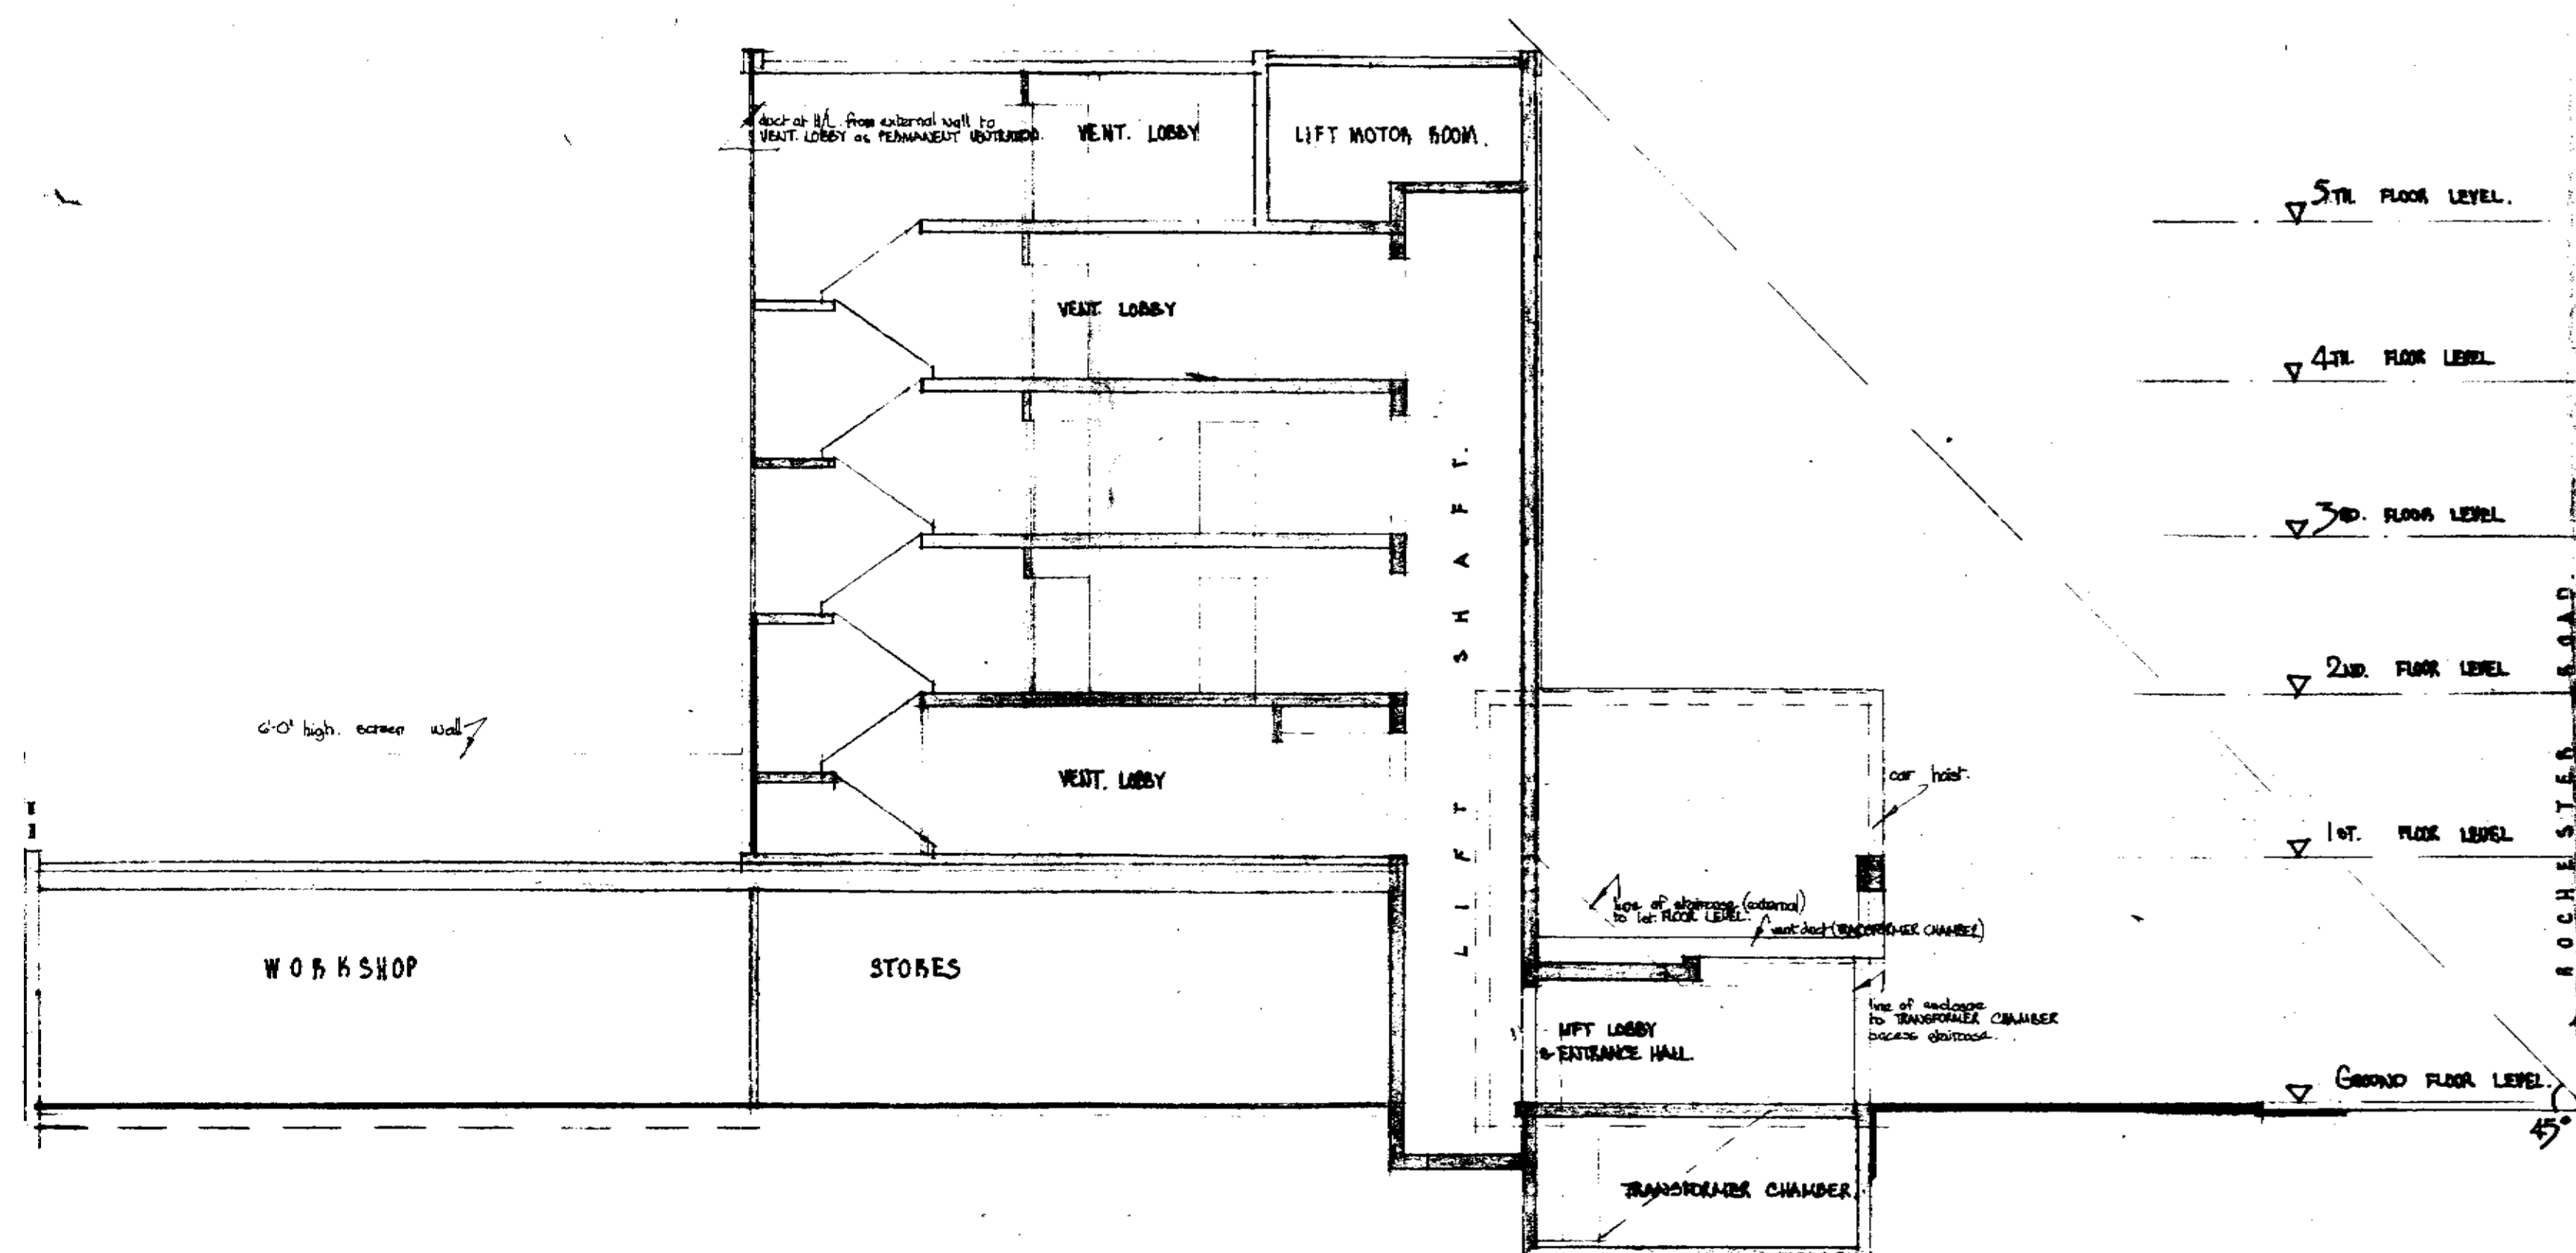


NOTES
 CONTRACTORS MUST VERIFY ALL DIMENSIONS AT THE JOB BEFORE COMMENCING ANY WORK OR MAKING ANY SHOP DRAWINGS. FIGURED DIMENSIONS ARE TO BE USED IN PREFERENCE TO SCALED DIMENSIONS. IF THIS DRAWING EXCEEDS THE QUANTITIES TAKEN IN ANY WAY THE ARCHITECTS ARE TO BE INFORMED BEFORE THE WORK IS PUT IN HAND.

REVISIONS	DATE
A. General revisions.	May '60



GARAGE ENTRANCE

C A M D E N R O A D E L E V A T I O N

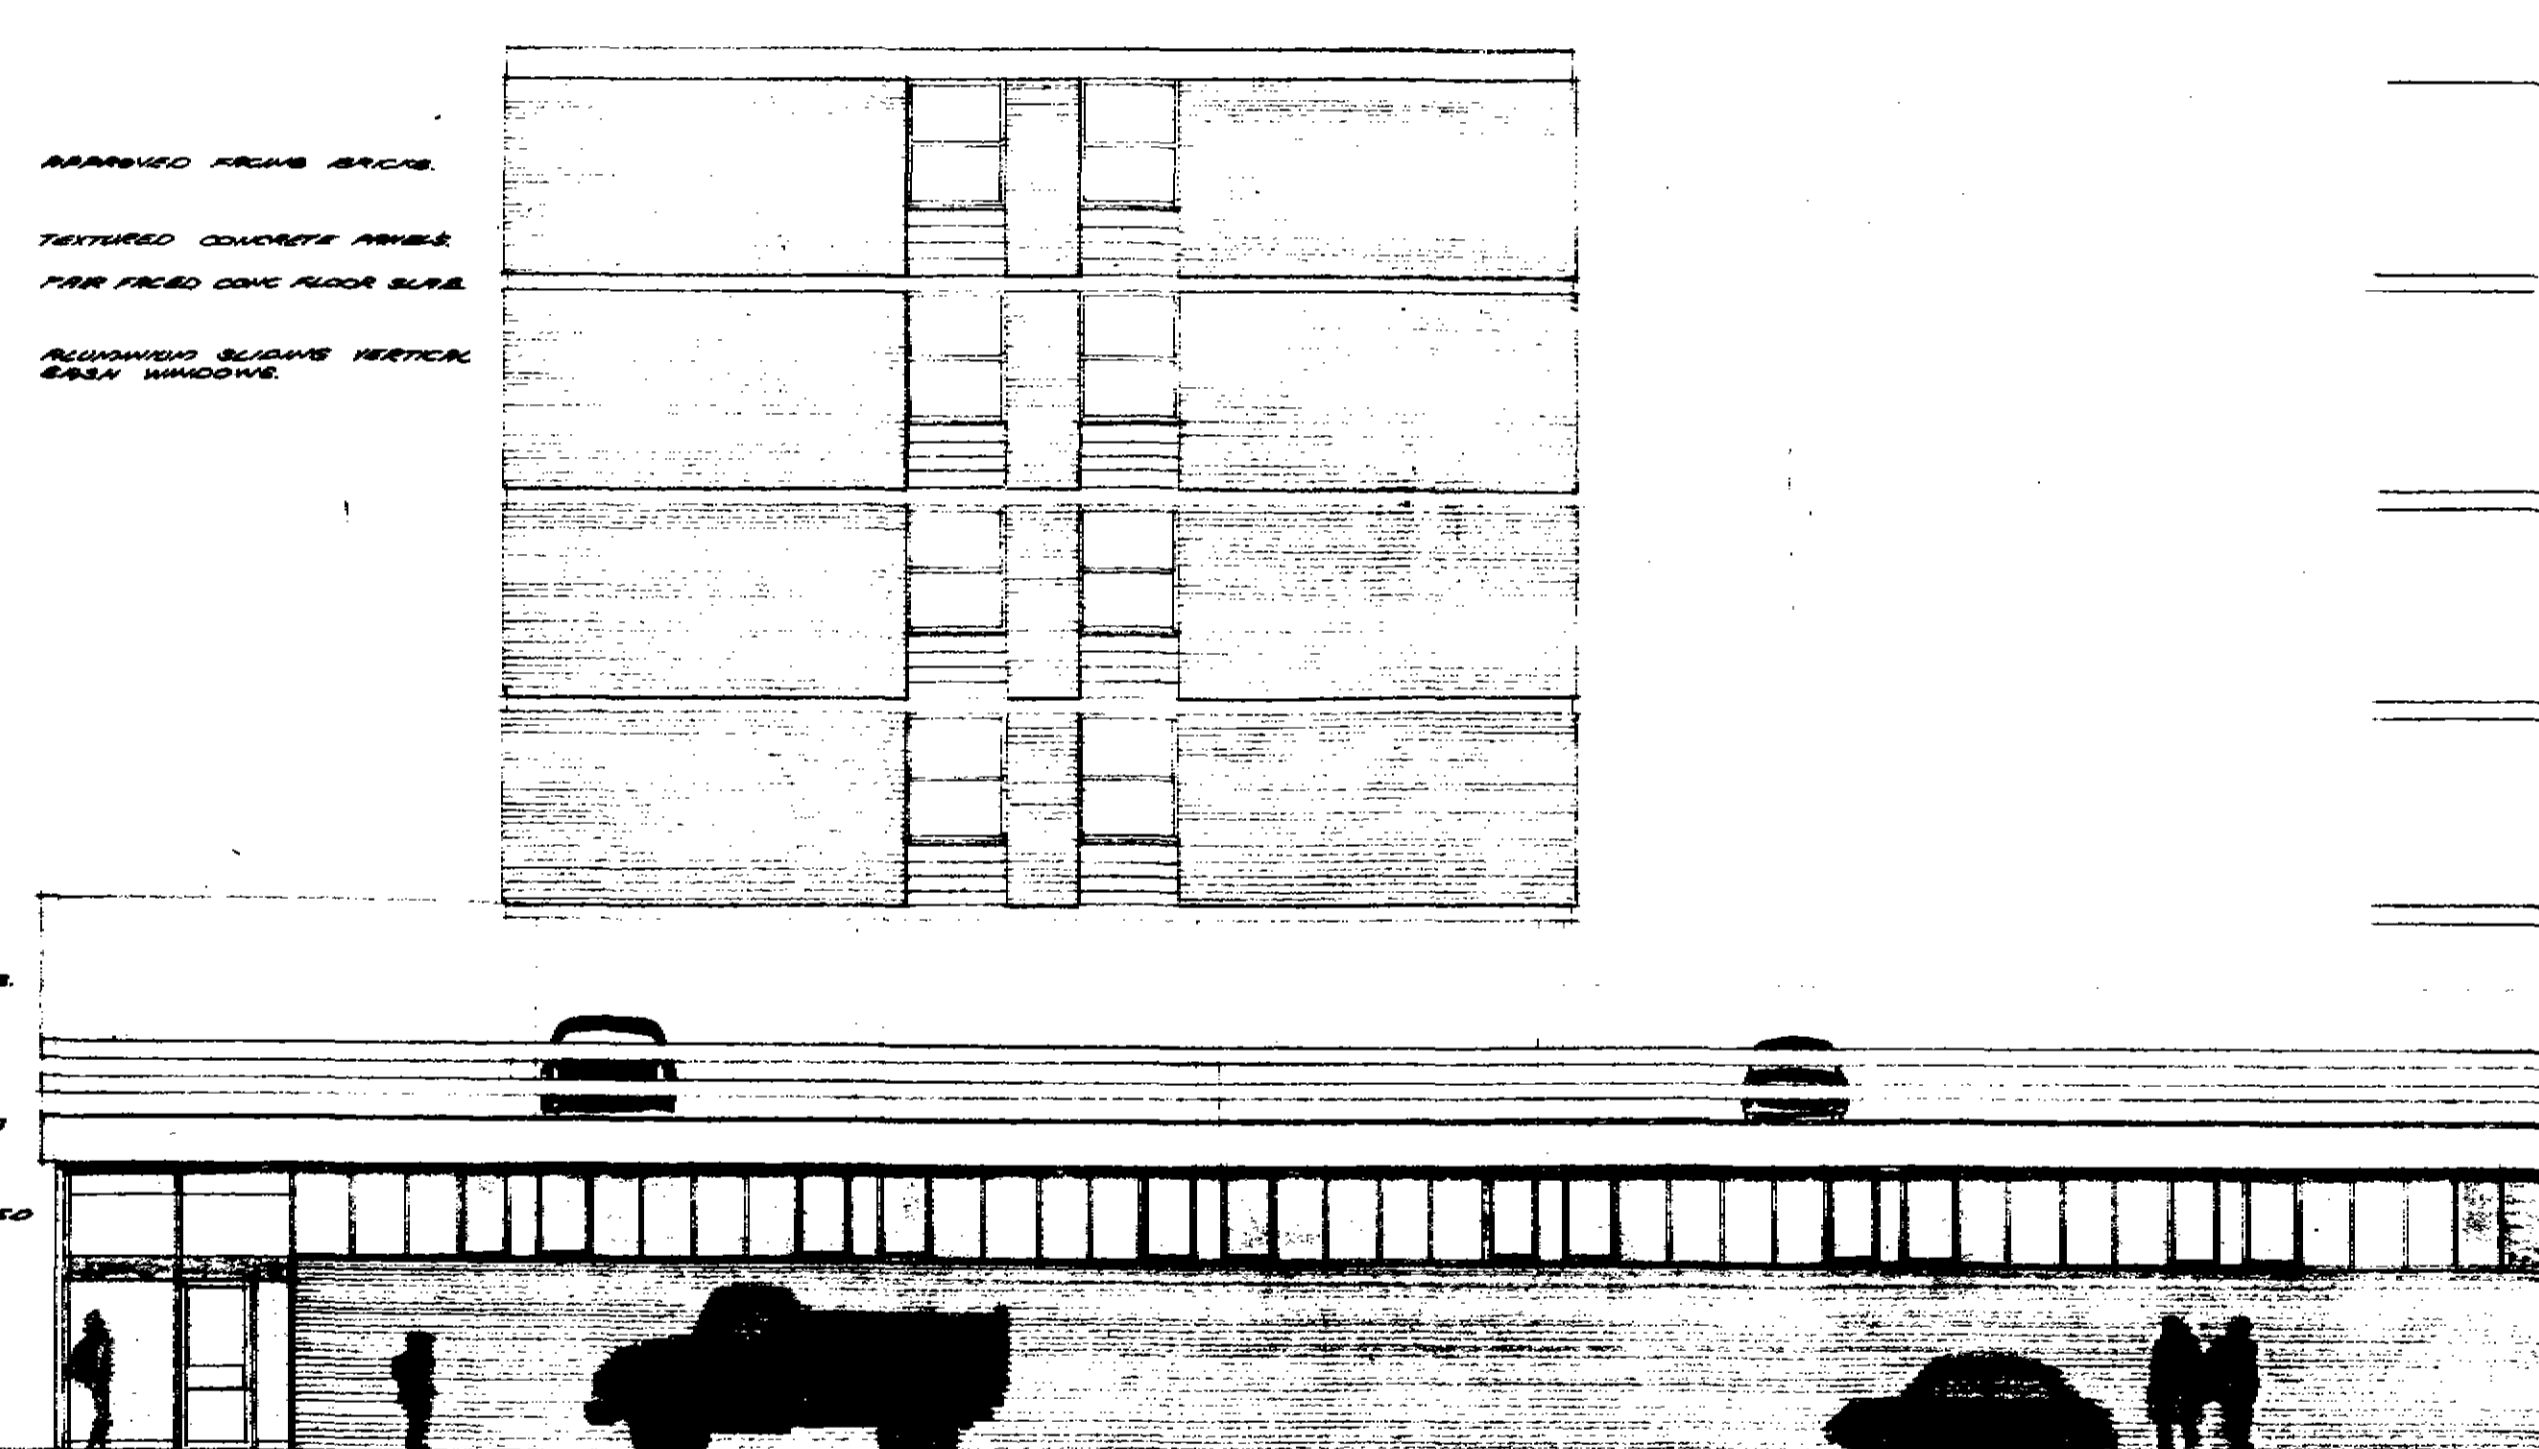

R O C H E S T E R N E W S E L E V A T I O N

5TH FLOOR LEVEL
 4TH FLOOR LEVEL
 3RD FLOOR LEVEL
 2ND FLOOR LEVEL
 1ST FLOOR LEVEL
 GROUND FLOOR LEVEL

CTP/H12/11/A/20

R Seifert and Partners
 chartered architects
 THIRTY FOUR RED LION SQUARE
 LONDON WCI CHA May 1944

JOB
 85-89, CAMDEN ROAD, NW1

TITLE
 ELEVATIONS. (SHEET.1.)

DRAWN H. S.
 SCALE 1/8" to 1'-0"
 DATE April, 1960.

DRAWING No.	REV. No.
1225/25	A

NOTES
CONTRACTORS MUST VERIFY ALL DIMENSIONS AT THE JOB BEFORE COMMENCING ANY WORK OR MAKING ANY SHOP DRAWINGS. FIGURED DIMENSIONS ARE TO BE USED IN PREFERENCE TO SCALED DIMENSIONS.
IF THIS DRAWING EXCEEDS THE QUANTITIES TAKEN IN ANY WAY THE ARCHITECTS ARE TO BE INFORMED BEFORE THE WORK IS PUT IN HAND.
N.B.
FOR EXTERNAL FINISHES REFER TO ARCHS. DWG. No. 1225/26

REVISIONS	DATE
-----------	------

A	Shop materials Controlled materials	May 1966
---	--	----------

CTP/H12/11/A/2041


R Seifert and Partners
chartered architects
THIRTY FOUR RED LION SQUARE
LONDON WC1 CHANCERY 1644

JOB
85-89, CAMDEN ROAD, NW1

TITLE
ELEVATIONS. (SHEET. 2.)

DRAWN J.S.
SCALE 1/8" = 1'-0"
DATE 1966/66

DRAWING No.	REV. No.
1225/26	A

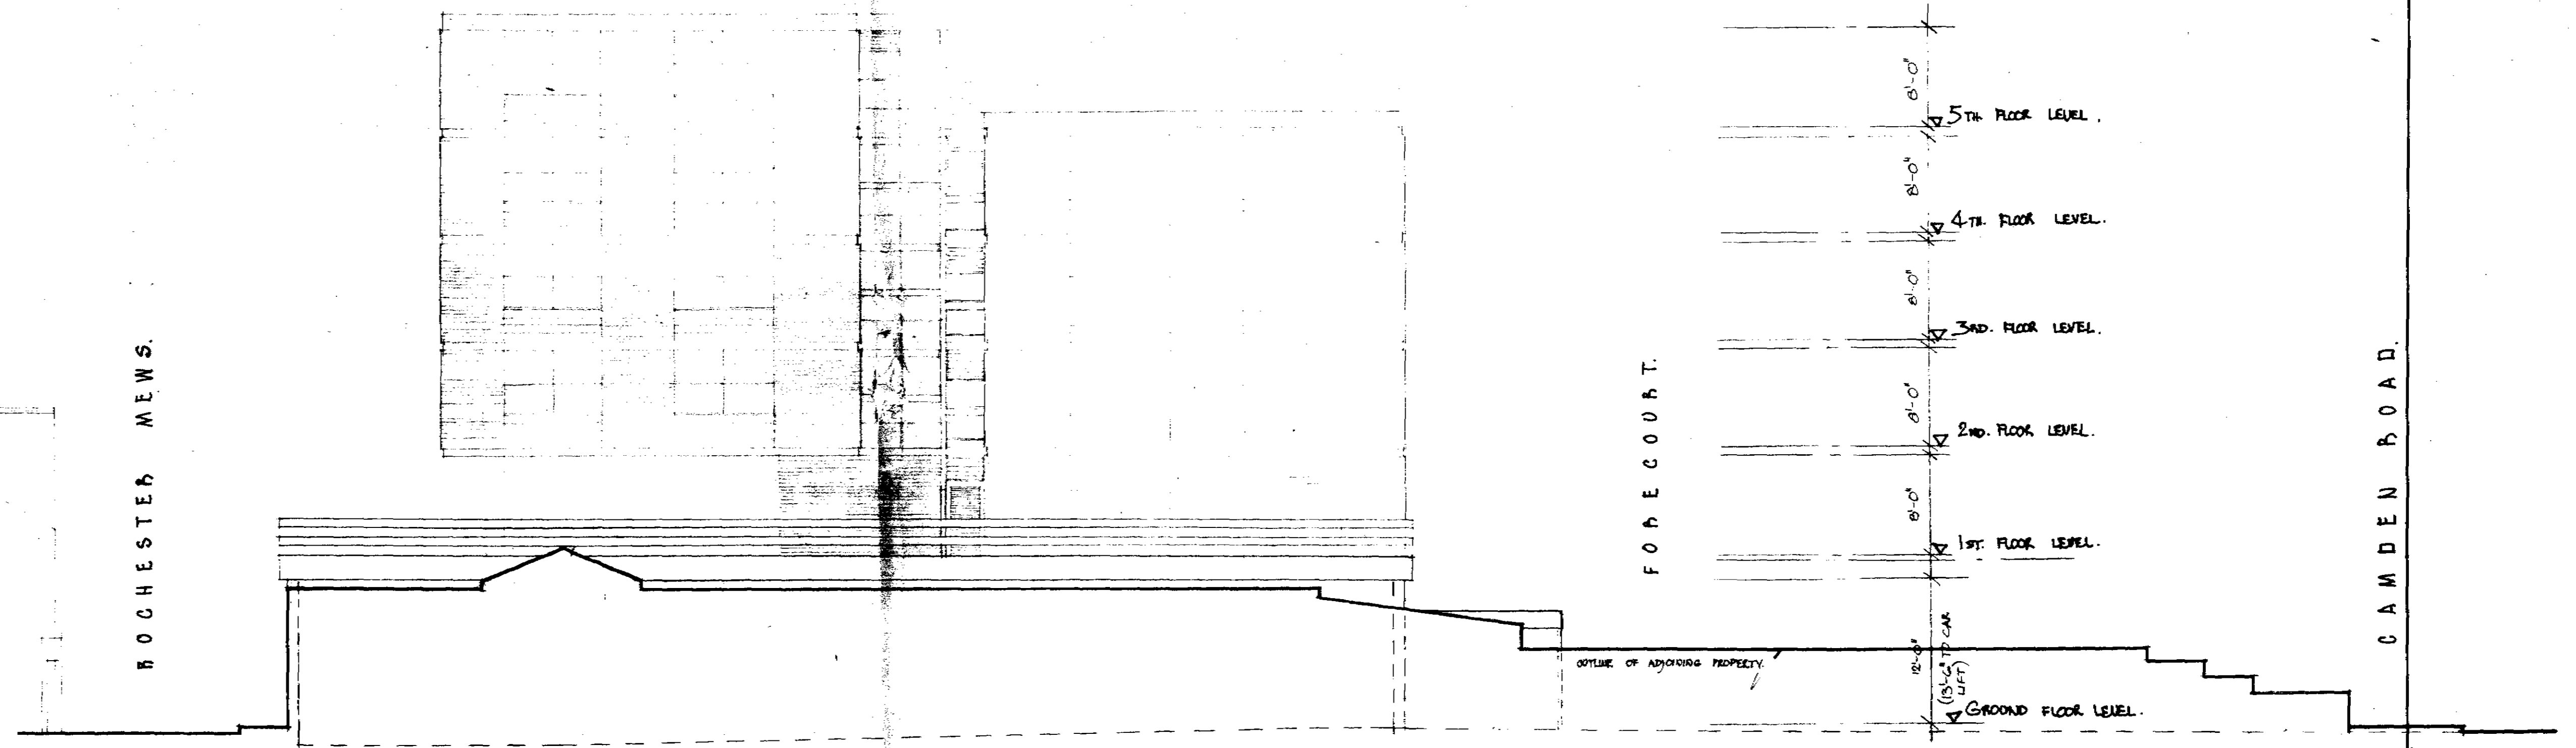

NOTES
CONTRACTORS MUST VERIFY ALL DIMENSIONS AT THE JOB BEFORE COMMENCING ANY WORK OR MAKING ANY SHOP DRAWINGS. FIGURED DIMENSIONS ARE TO BE USED IN PREFERENCE TO SCALED DIMENSIONS.
IF THIS DRAWING EXCEEDS THE QUANTITIES TAKEN IN ANY WAY THE ARCHITECTS ARE TO BE INFORMED BEFORE THE WORK IS PUT IN HAND.
N.B.
FOR EXTERNAL FINISHES REFER TO ARCH. DRWG. No. 1225/25.

CTP/H12/11/A/2041	
R Seifert and Partners chartered architects	
THIRTY FOUR RED LION SQUARE LONDON WC1 CHANCERY 1644	
JOB 85-89, CAMDEN ROAD, NW1	
TITLE SOUTH ELEVATION. (SHEET. 3.)	
DRAWN M.B. SCALE 1/8" = 1'-0" DATE APRIL 66	
DRAWING No. 1225/27	REV. No.