


LONDON BOROUGH OF CAMDEN
TOWN AND COUNTRY PLANNING ACTS


31 MAY 1977

PLANS ~~NOT APPROVED~~ APPROVED
ON BEHALF OF THE COUNCIL

CASE COPY.

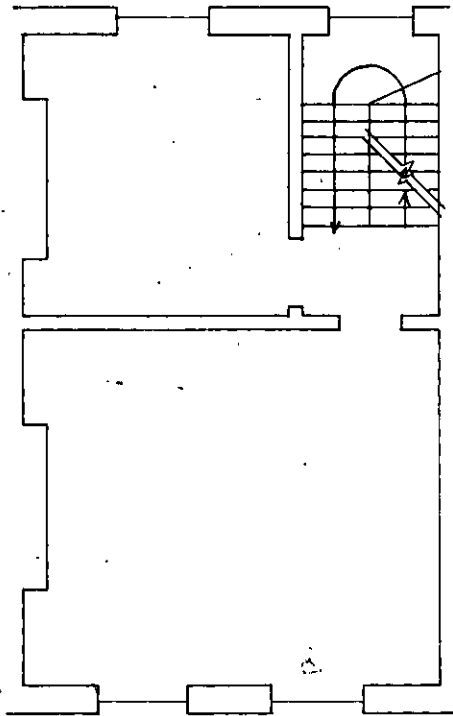

1ST FLOOR

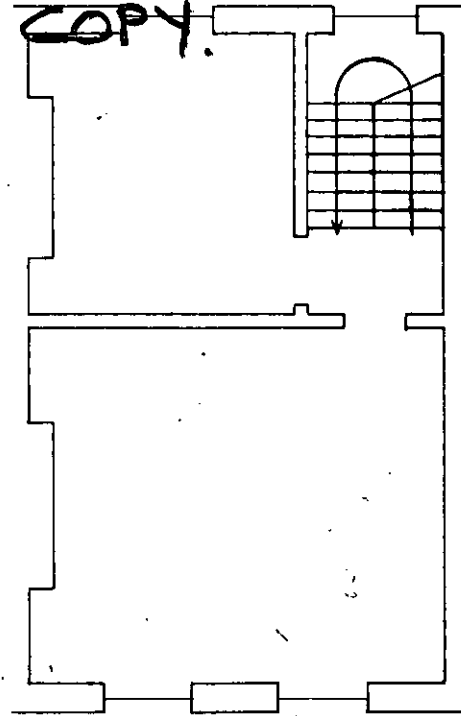

2ND FLOOR

CTP/912/16/B/24301.

job title ROCHESTER RD. NW1

drawing title HOUSE 2
EXISTING PLANS (APPROX)
1ST & 2ND FLOORS


drawing no B7632/3/2

date OCT. '76

scale 1:100


Architects and Planners
telephone 01-807 4648

Stuart Beatty & Associates
2a Roman Way
London N7 8X9

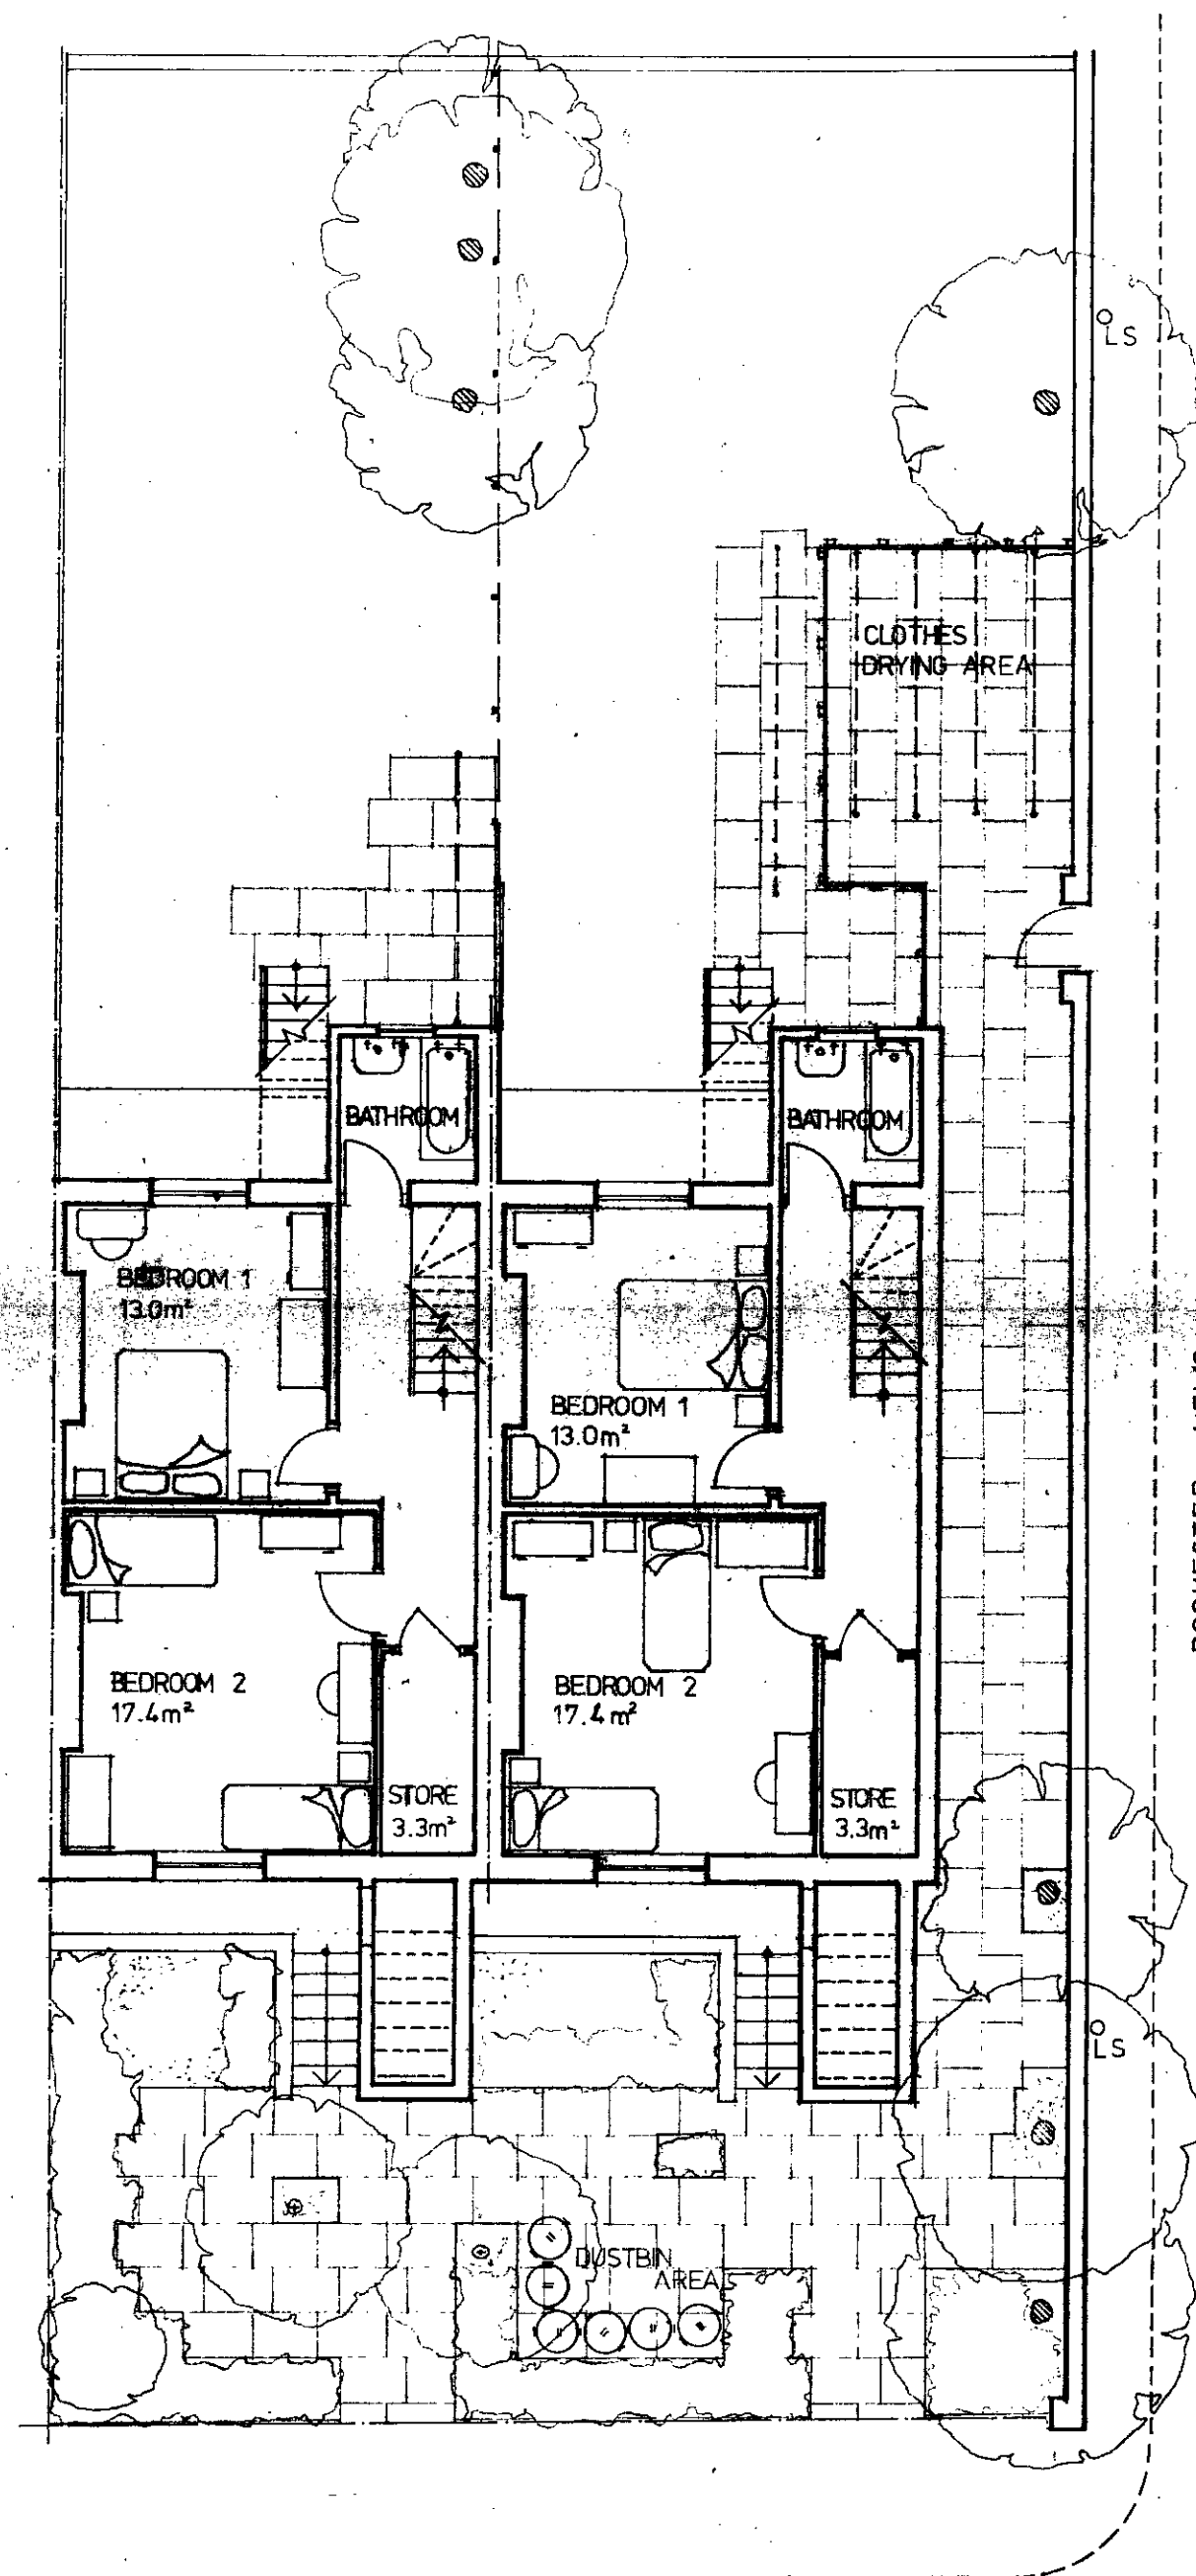


HOUSE no2
LOWER GROUND FLOOR
4person/2br maisonette


HOUSE no1
LOWER GROUND FLOOR
4person/2br. maisonette

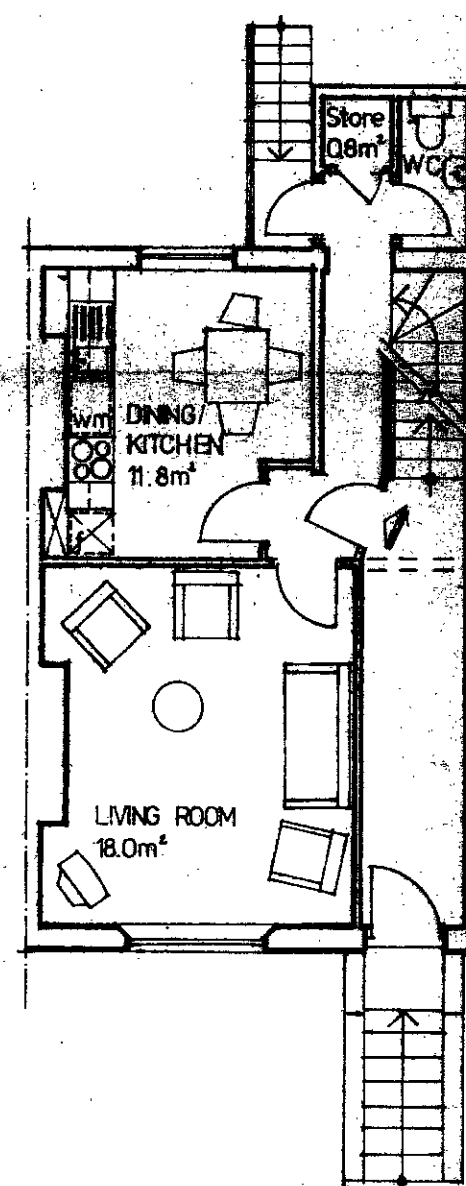

HOUSES no1 & no2
UPPER GROUND FLOOR
4person/2br. maisonette

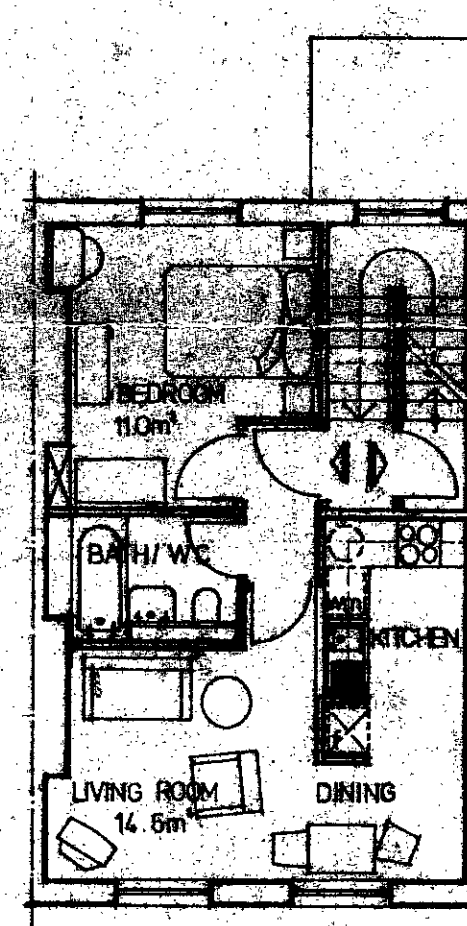

FIRST FLOOR
2person/1br. flat

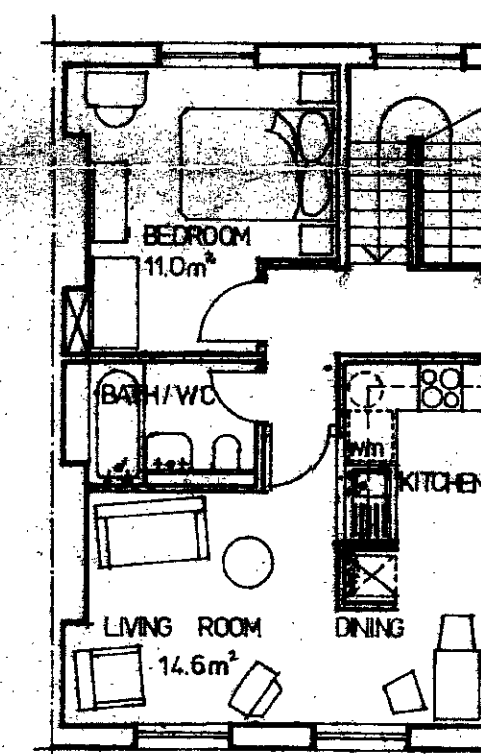


SECOND FLOOR
2person/1br. flat

LONDON BOROUGH OF CAMDEN
TOWN AND COUNTRY PLANNING ACTS
31 MAY 1977
PLANS ~~NOT APPROVED~~ APPROVED
ON BEHALF OF THE COUNCIL

CASE COPY.

CTP/92/16/B/24301

24531

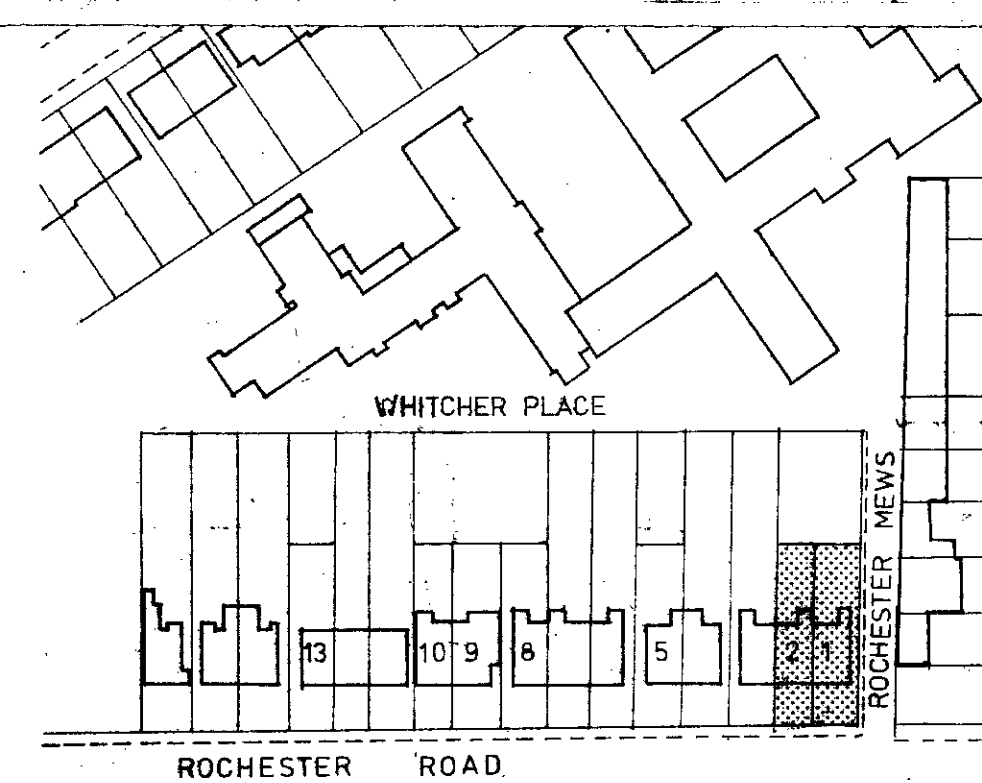

LOCATION
scale 1:1250

NET DWELLING SPACE including general storage		
	PROPOSED UNIT	PARKER MORRIS STANDARD
4person/2br maisonette	87.8m²	75.5m²
2person/1br flat	40.5m²	47.5m²

no revision

job title
ROCHESTER ROAD
LONDON N.W.1

drawing title
HOUSES no1 & no.2
Scheme Design
Floor Plans

drawing no
B7632/D/101.

date
February 1977

scale
1:100

for
Circle 33
Housing Trust Ltd.