

garden floor

Take out existing kitchen door back up to match existing and form new sill at 2'0" x/b F.F.L. & fix new 3'0" x 3'0" window.

Take out existing window and brickwork below to form opening for pair of fully glazed French windows opening out over hardwood sill.

Take down partition of form arch above opening. Make F.F.L. constant thro' out: fix curtain rail & pulley.

Take down fireplace covering and all fittings etc. take out existing cupboards.

Block up existing opening with 3" conc. blocks, 1/2" plaster.

Form opening for new position of existing 2'0" door.

Remove door to new position block up & make good.

Take out existing door & window form opening to take 6'0" x 4'0" window.

Take out existing wall and make good.

Take out existing fittings, cupboards, partitions, stairs & floor to this area.

Form new opening, pulley and hinges to new sliding door.

Take out existing boiler & cylinder and re-fit in new position on garden floor. Block up vent hole.


Construct new partitions to bathroom 3/4" x 2" studs of U.C.S. plasterboard & set, with expanded polystyrene 1/2" tile splash back to 1" recess & wash basin.

Form new opening for 4'0" x 3'0" window with plastic spinner permanent vent.

Supply & fix new approved fittings.

Take out existing floor to take new circular staircase.

Construct new 1/2" fire partition supply & fix new fire door self-closing door.

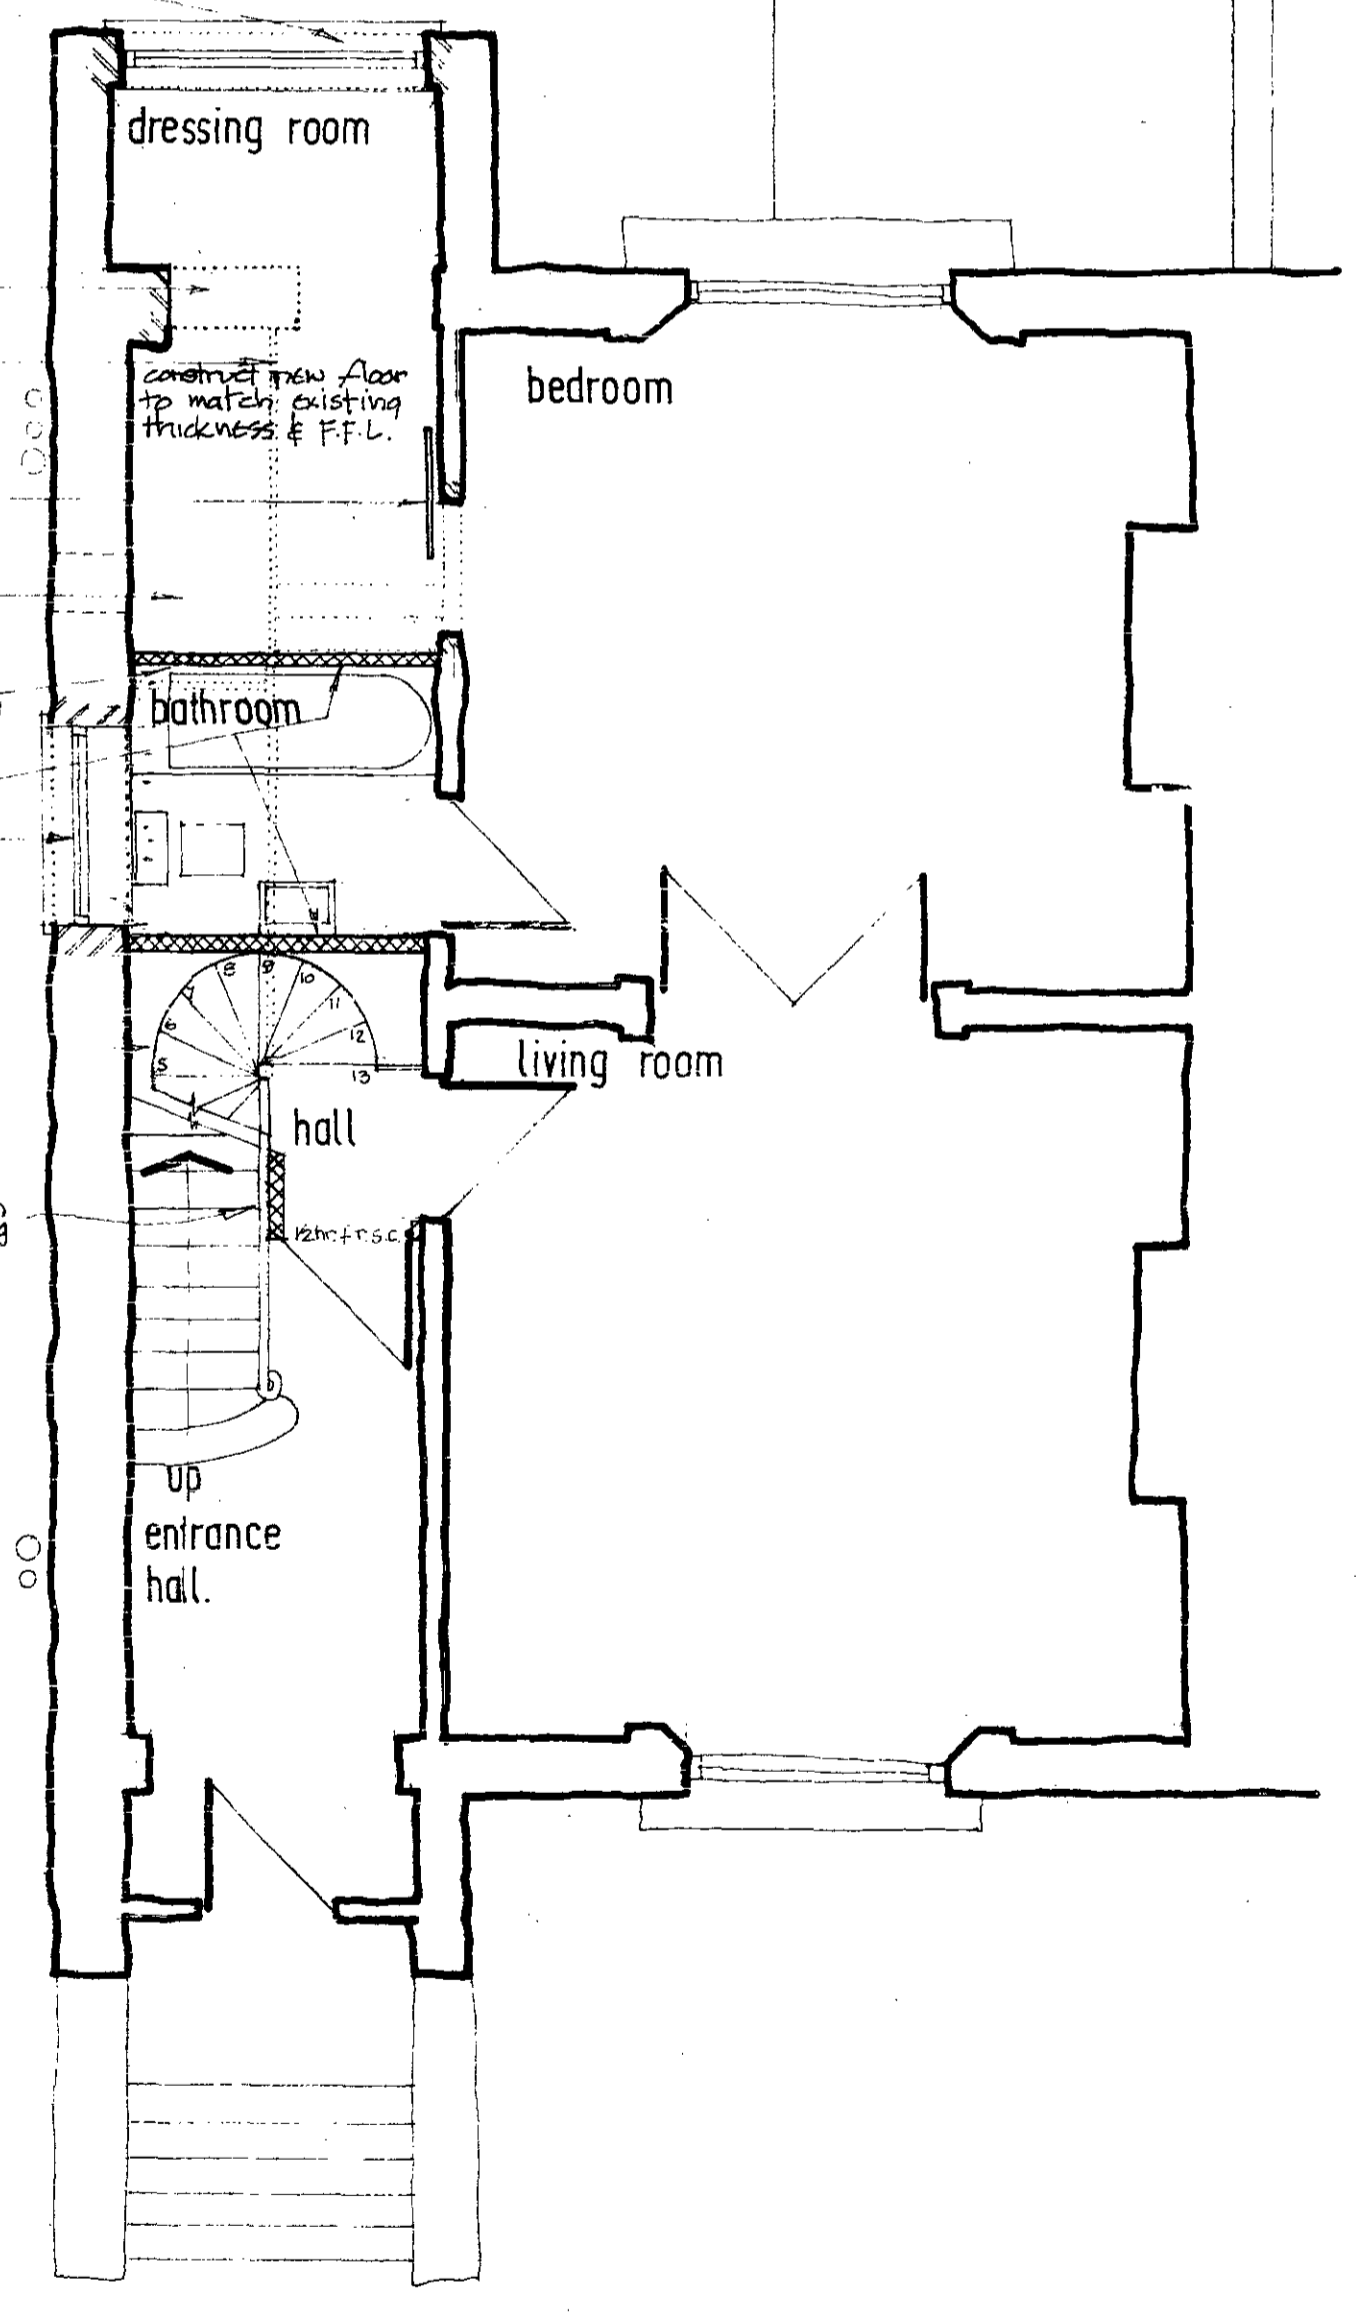

ground floor

REVISIONS	
No	Date

M. L. TAYLOR ASSOCIATES
 24 BRACKNELL GARDENS
 LONDON N.W.3.
 01-435 2578 624 2148

JOB
 PROPOSED IMPROVEMENTS
 TO 7 ROCHESTER TERRACE
 LONDON N.W.1.

JOB ARCHITECT

TITLE
 H12 2 4 12312
plans

Scale 1/4 TO 1 0

Date 18 8 71

Drawn

Checked

Group	Job No	Drawing No	Rev
	10171	1	

LONDON BOROUGH OF CAMDEN
 PLANS APPROVED
 24 JAN 1972
 ON BEHALF OF THE COUNCIL

NOTES

REVISIONS

No. Date

M. L. TAYLOR ASSOCIATES

24 BRACKNELL GARDENS
LONDON N.W. 3.
01 435 2578 624 2148

JOB
PROPOSED IMPROVEMENTS
TO 7 ROCHESTER TERRACE
LONDON N.W. 1.

JOB ARCHITECT
H12 2 N 12392

TITLE
first, second
floor plans


Scale 1/4 TO 1 0

Date 18 8 71


Drawn

Checked

Group	Job No	Drawing No	Rev
	10171	2	

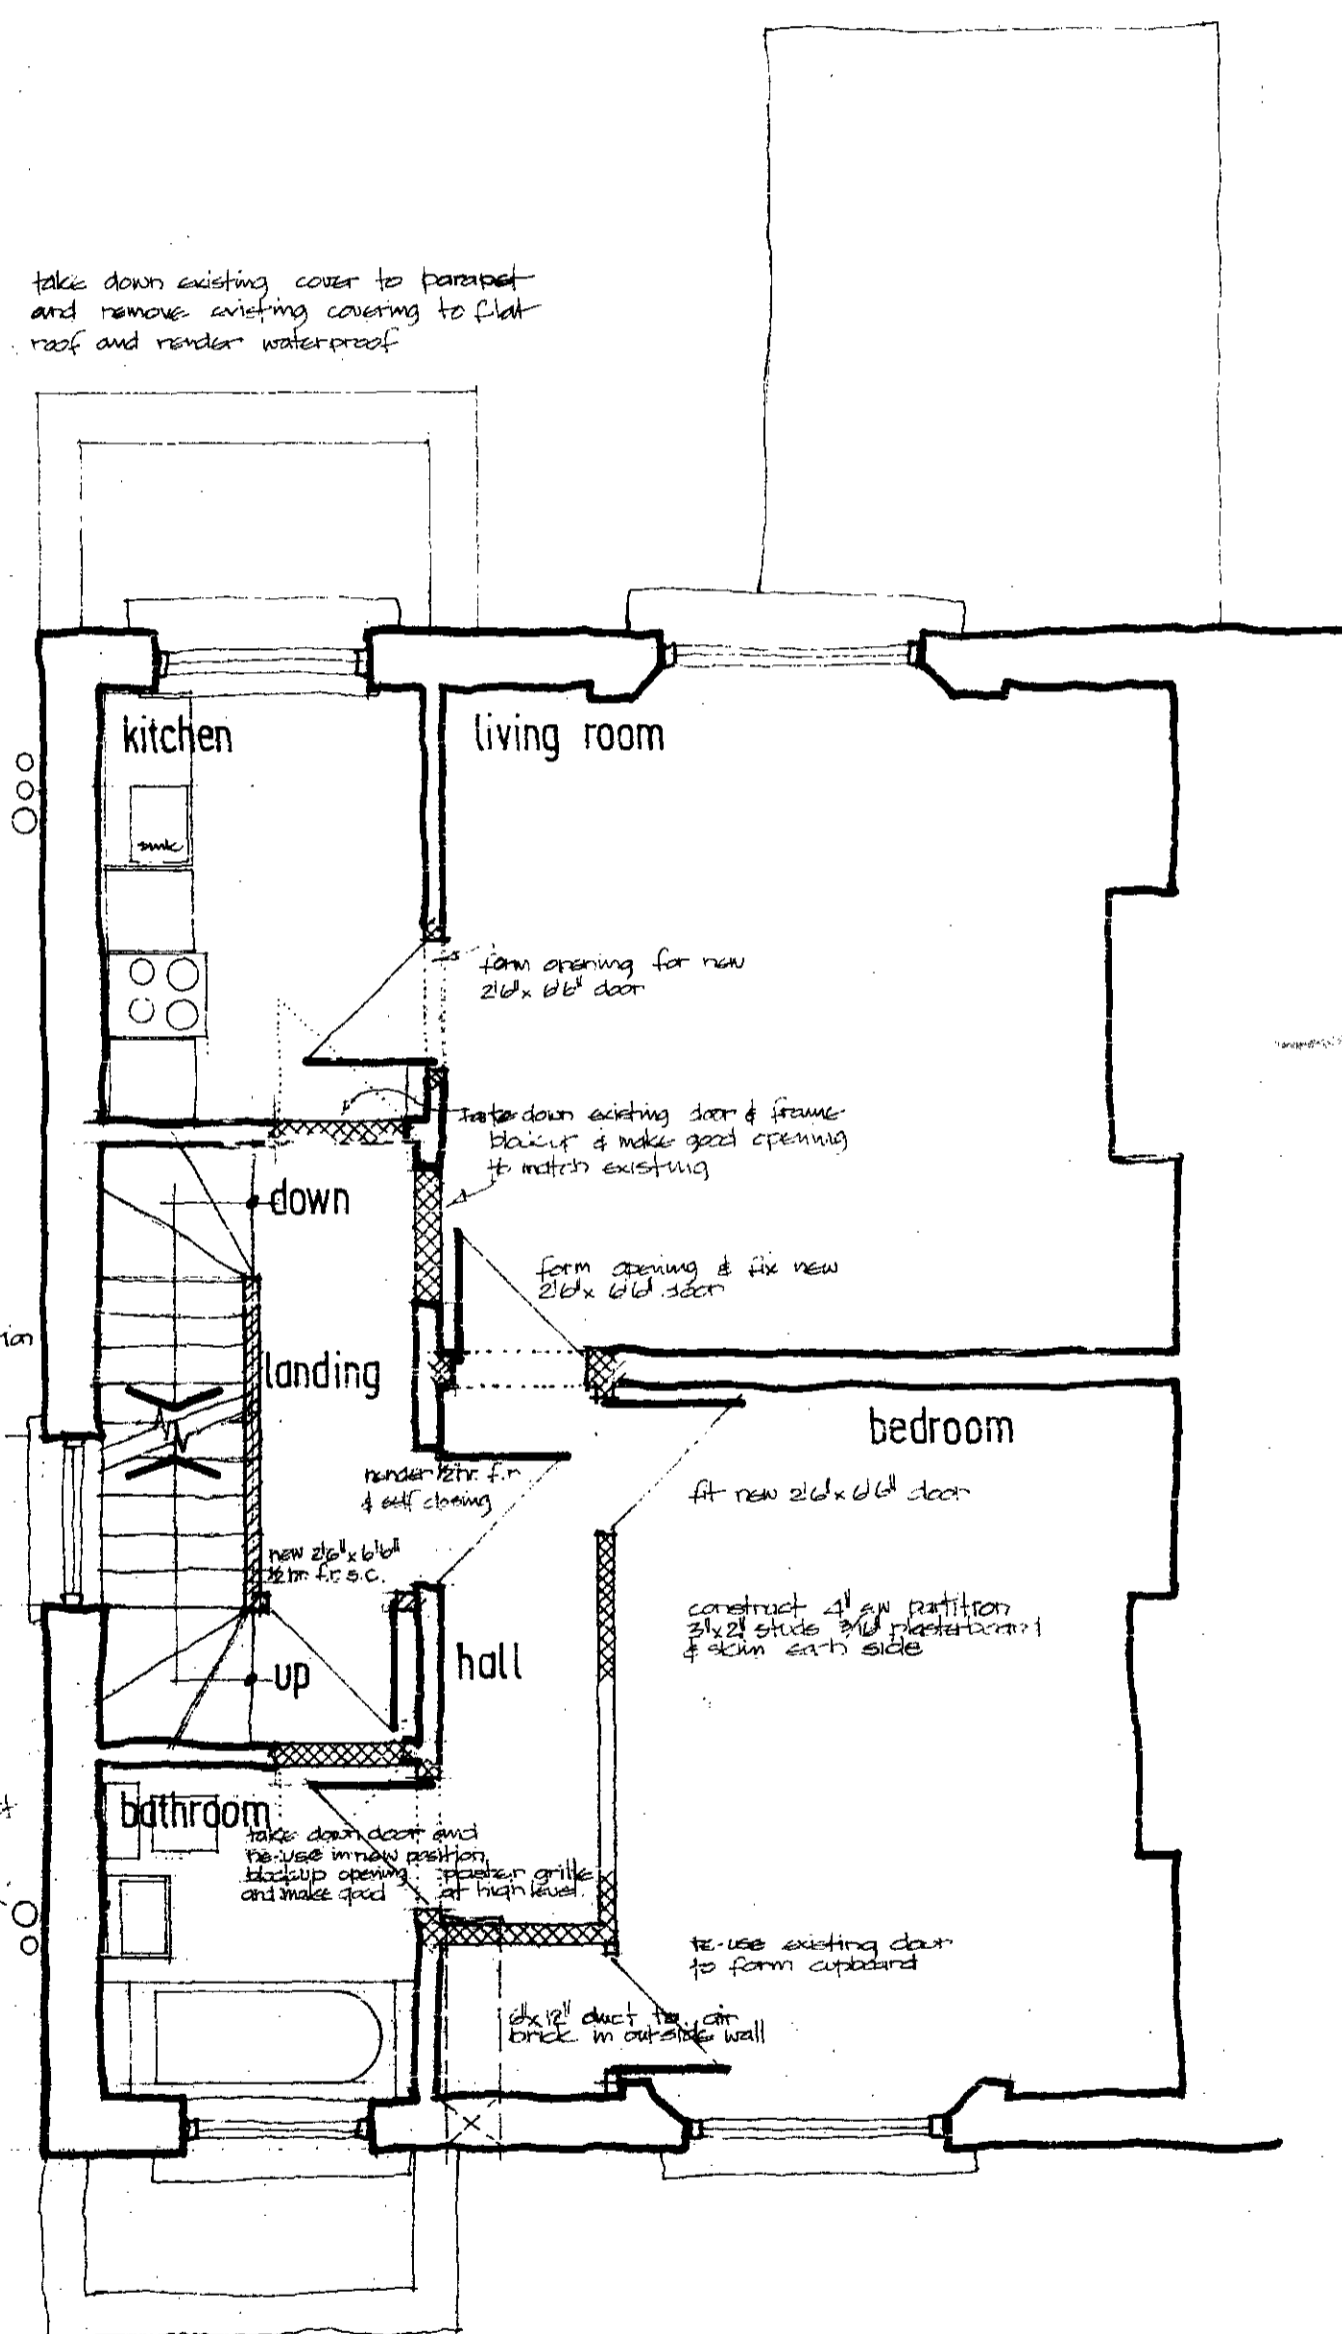

first floor

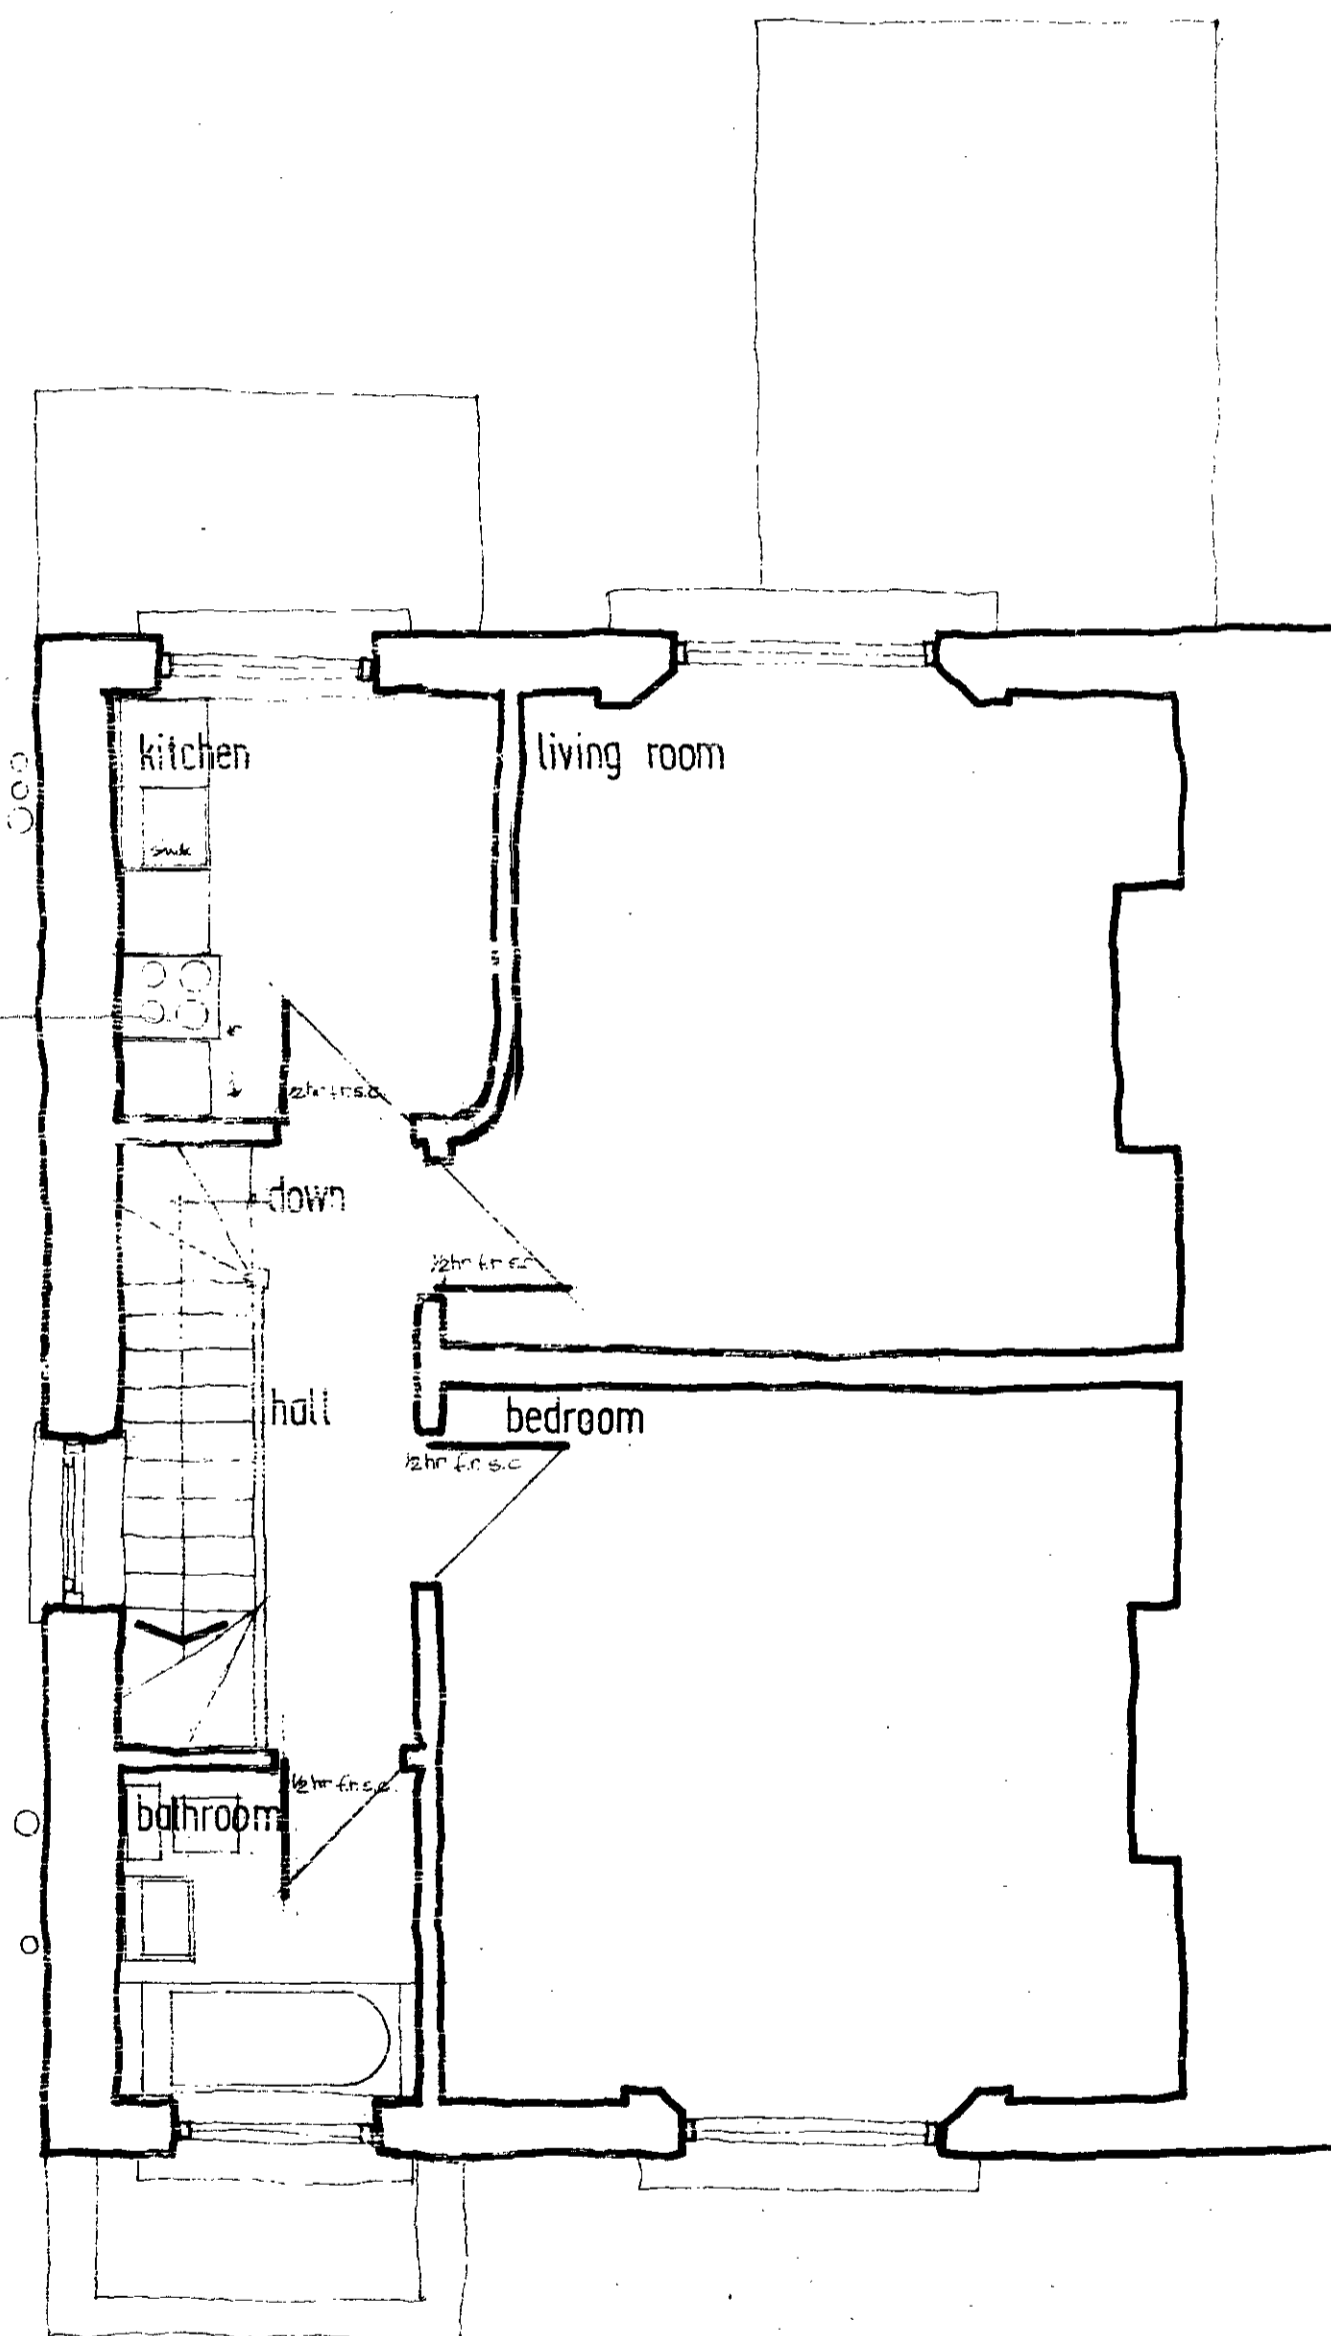

second floor