



WEST ELEVATION

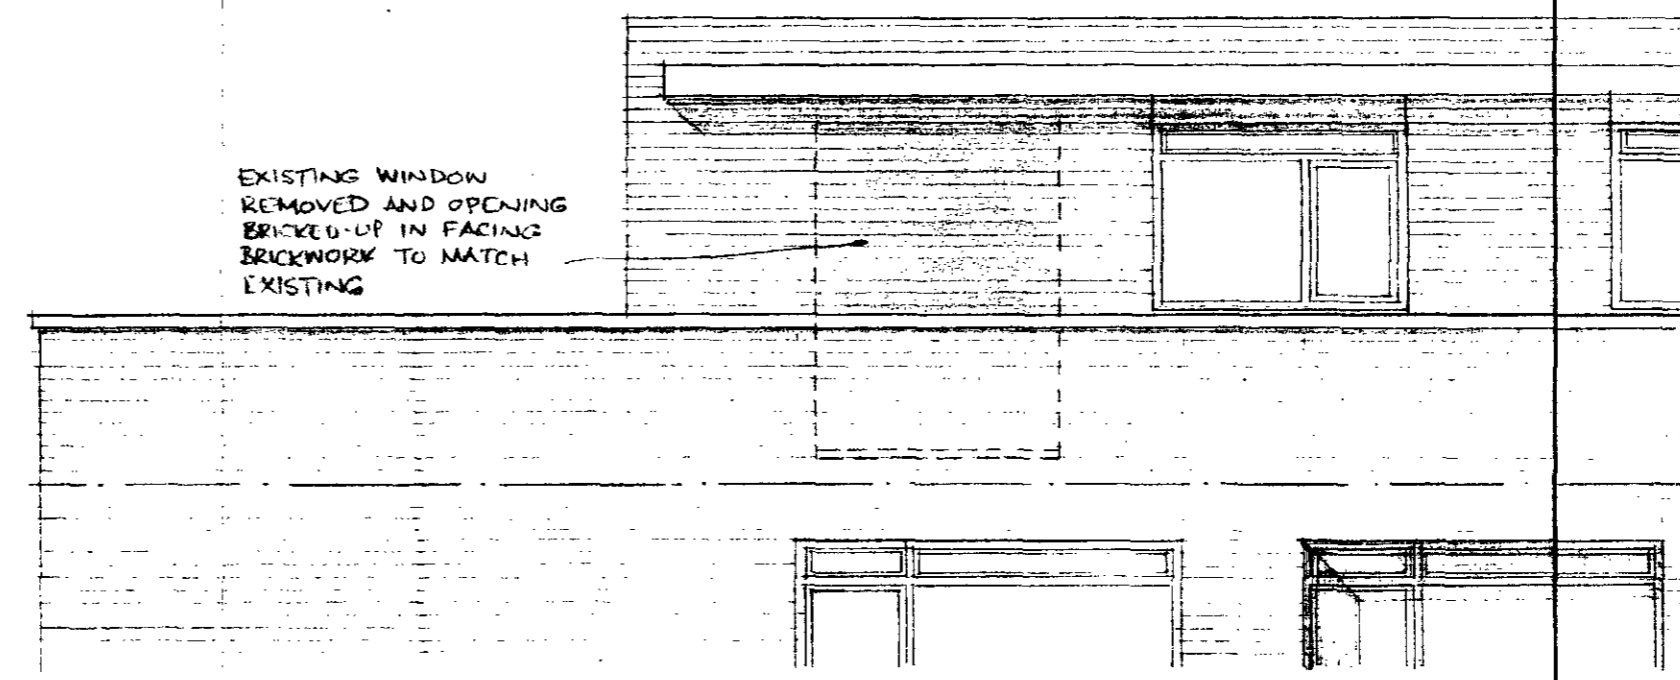

SOUTH ELEVATION

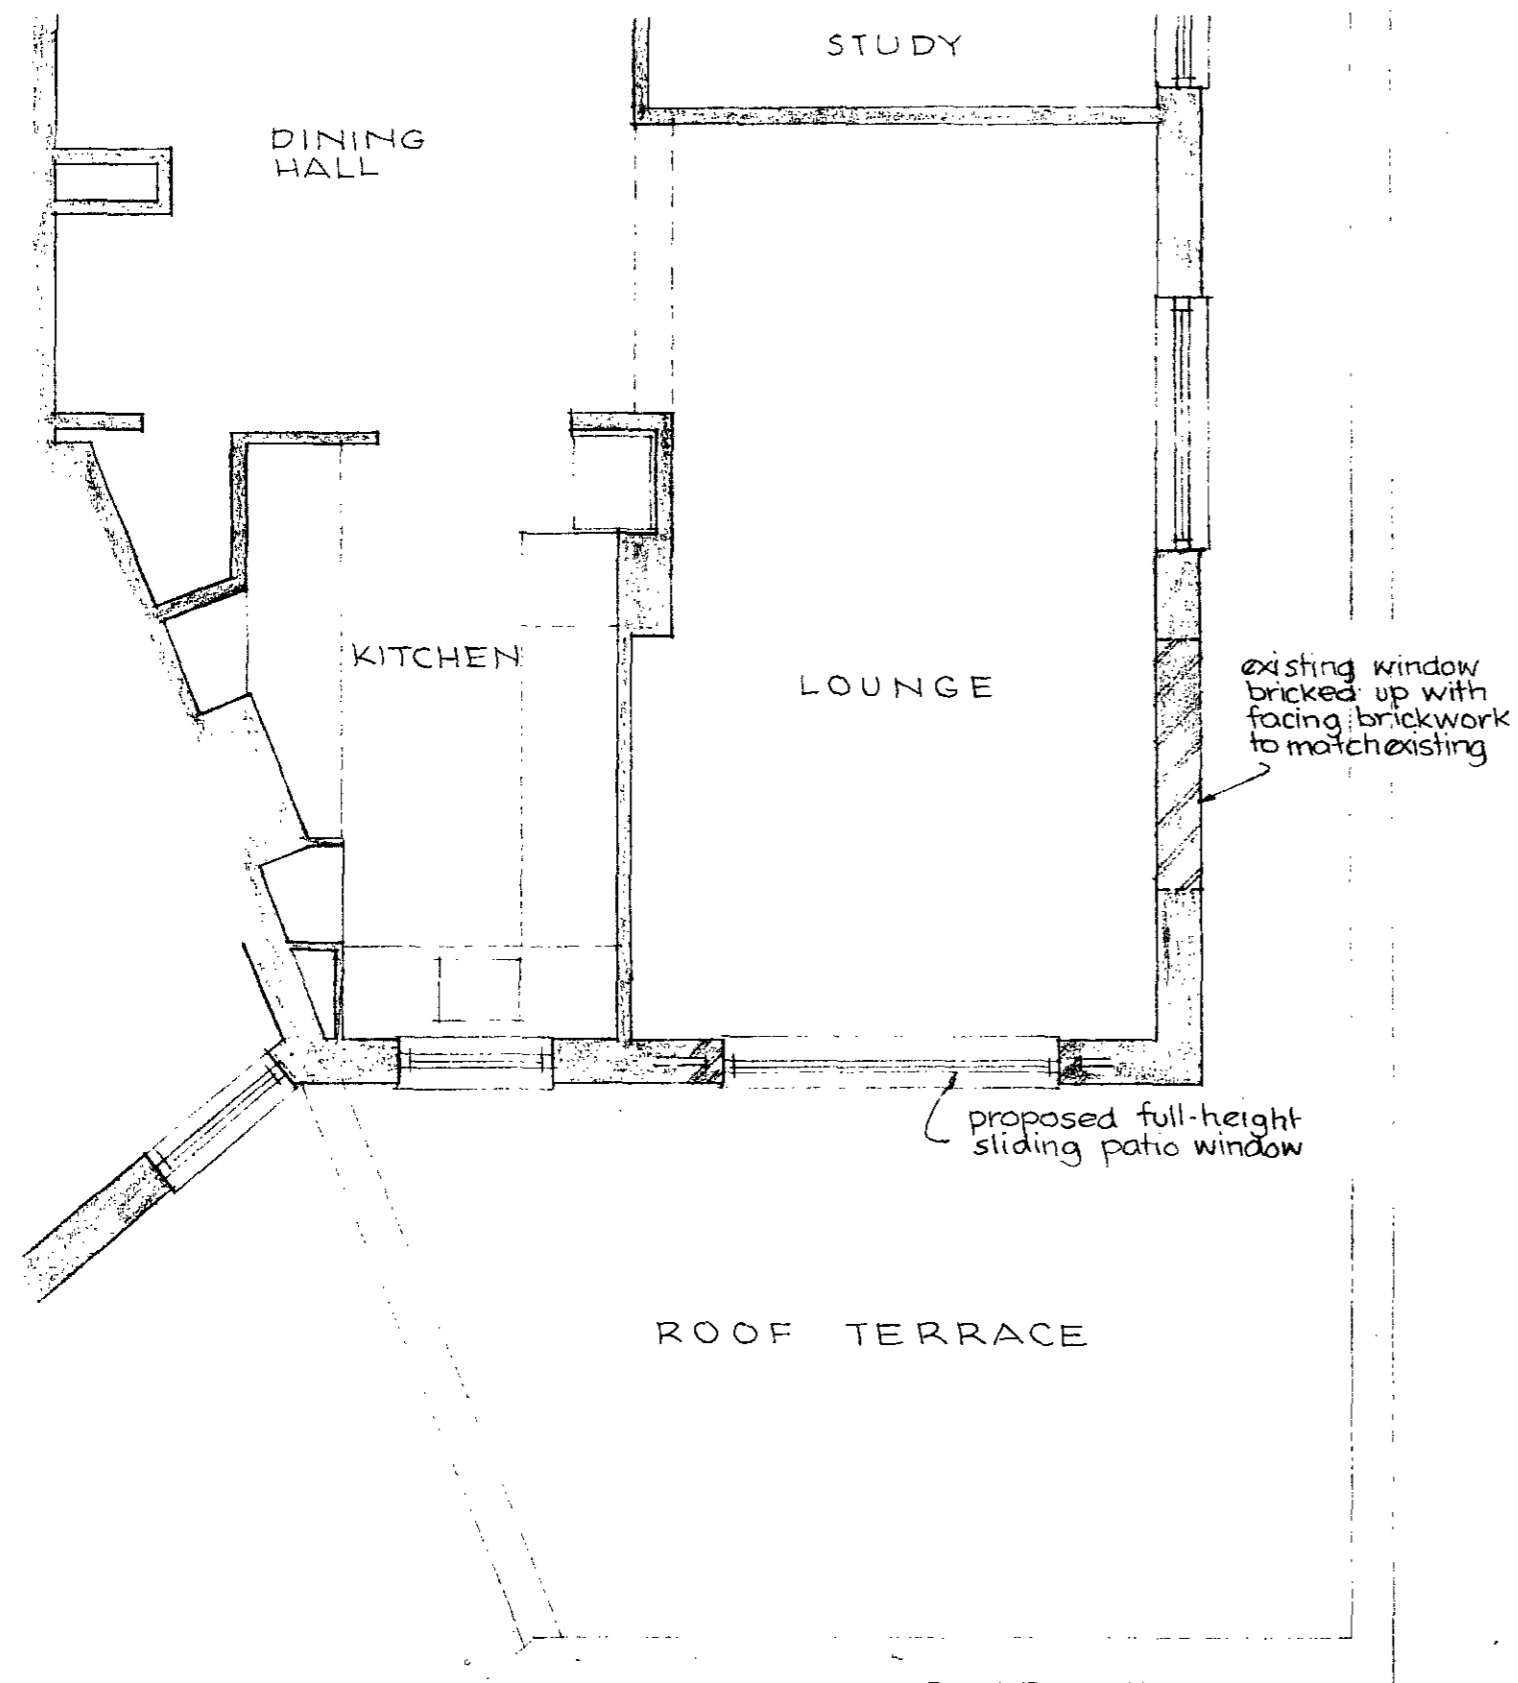

PLAN



No	Revision	Date
----	----------	------

Scale 1/4" to 1'0" Jan '75

15 SHERIDAN COURT
BELSIZE ROAD LONDON NW6

PROPOSED ALTERATIONS TO
LOUNGE WINDOWS

CTP/H6/11/A/20174

Drg No 432/M/19 *Sh*

Hildebrand & Glicker
ARCHITECTS AND SURVEYORS
69 GLOUCESTER PLACE
LONDON W1 01 486 1392

LONDON BOROUGH OF CAMDEN
 APPROVED
 PLANS
 17 MAR 1975
 ON BEHALF OF THE COUNCIL

FILE COPY REF: *17 MAR 1975*