




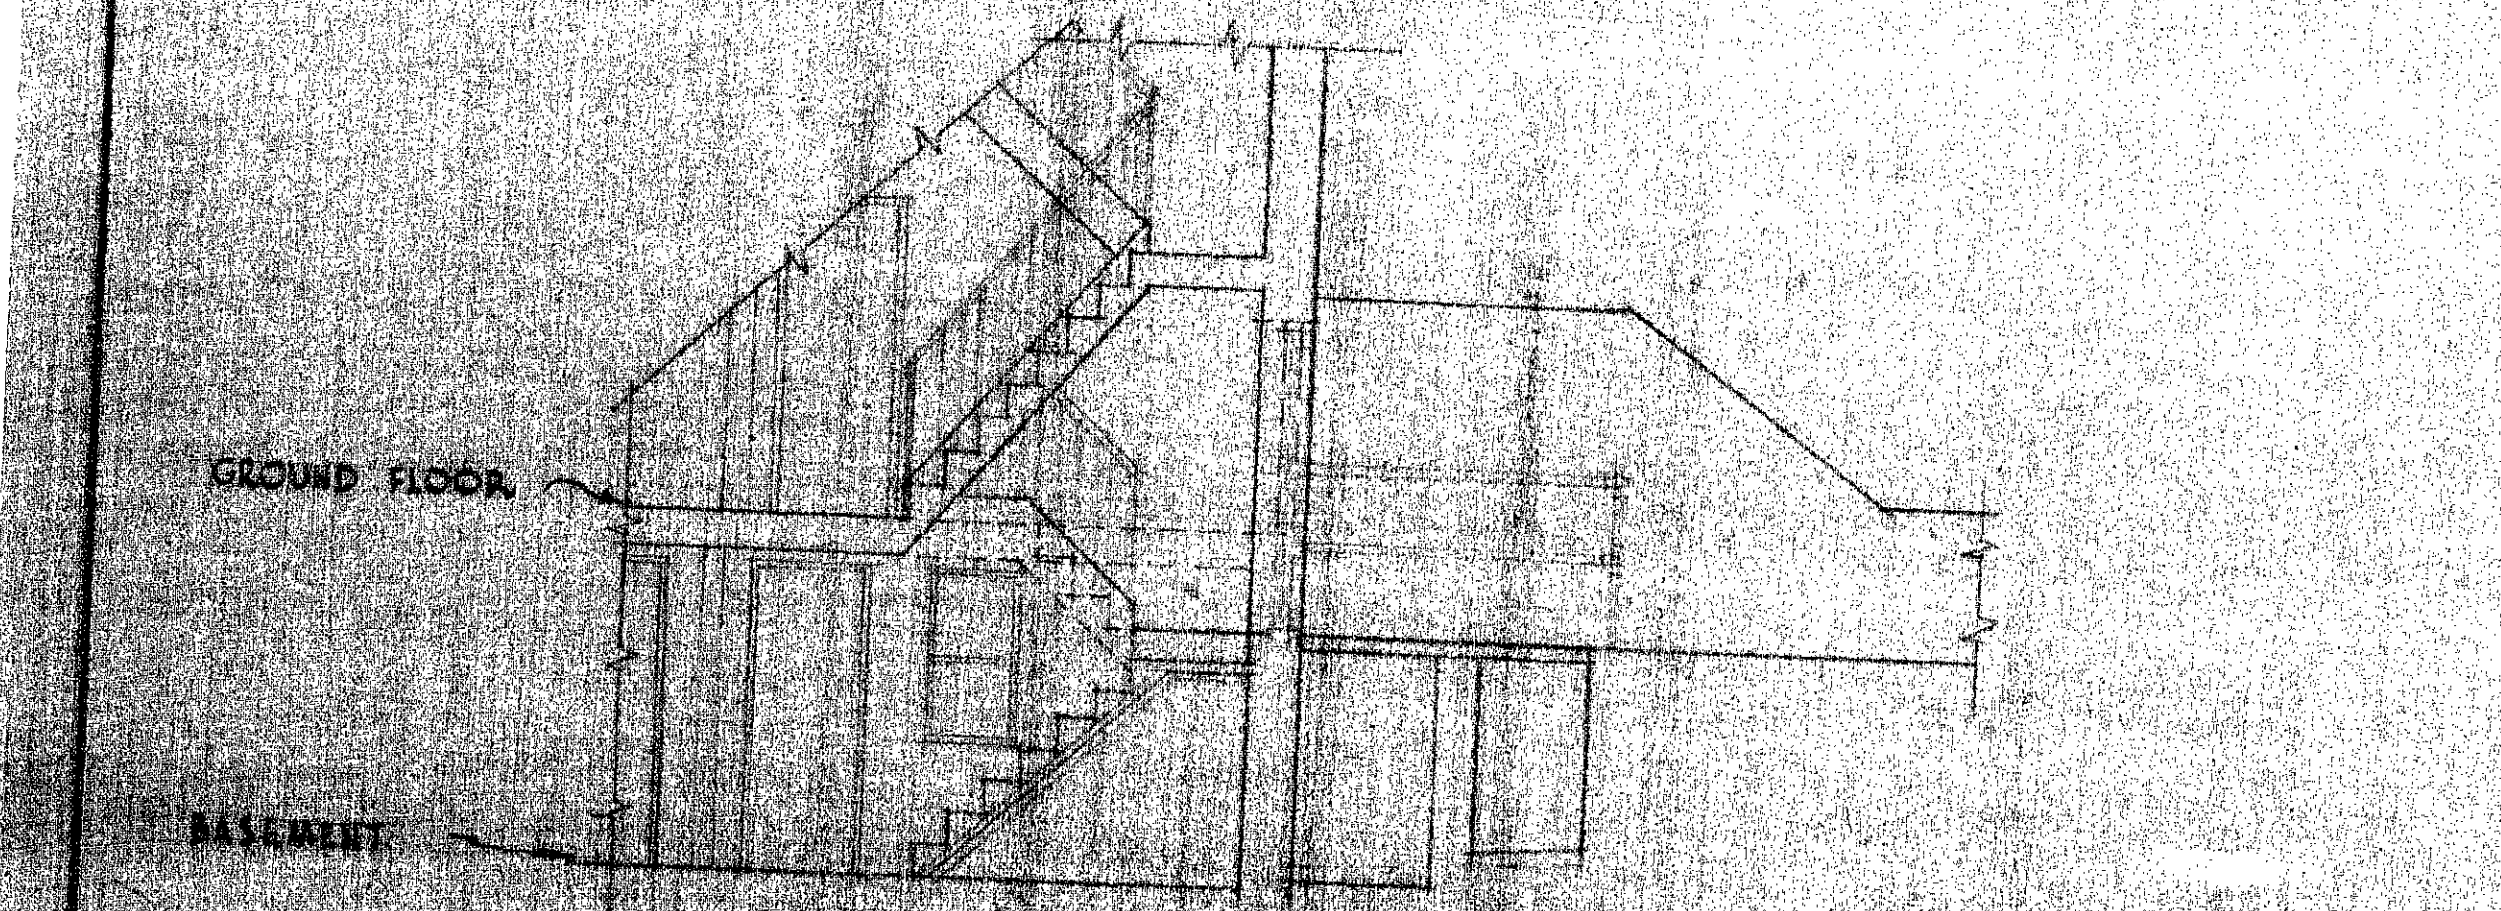


SECTION A-A

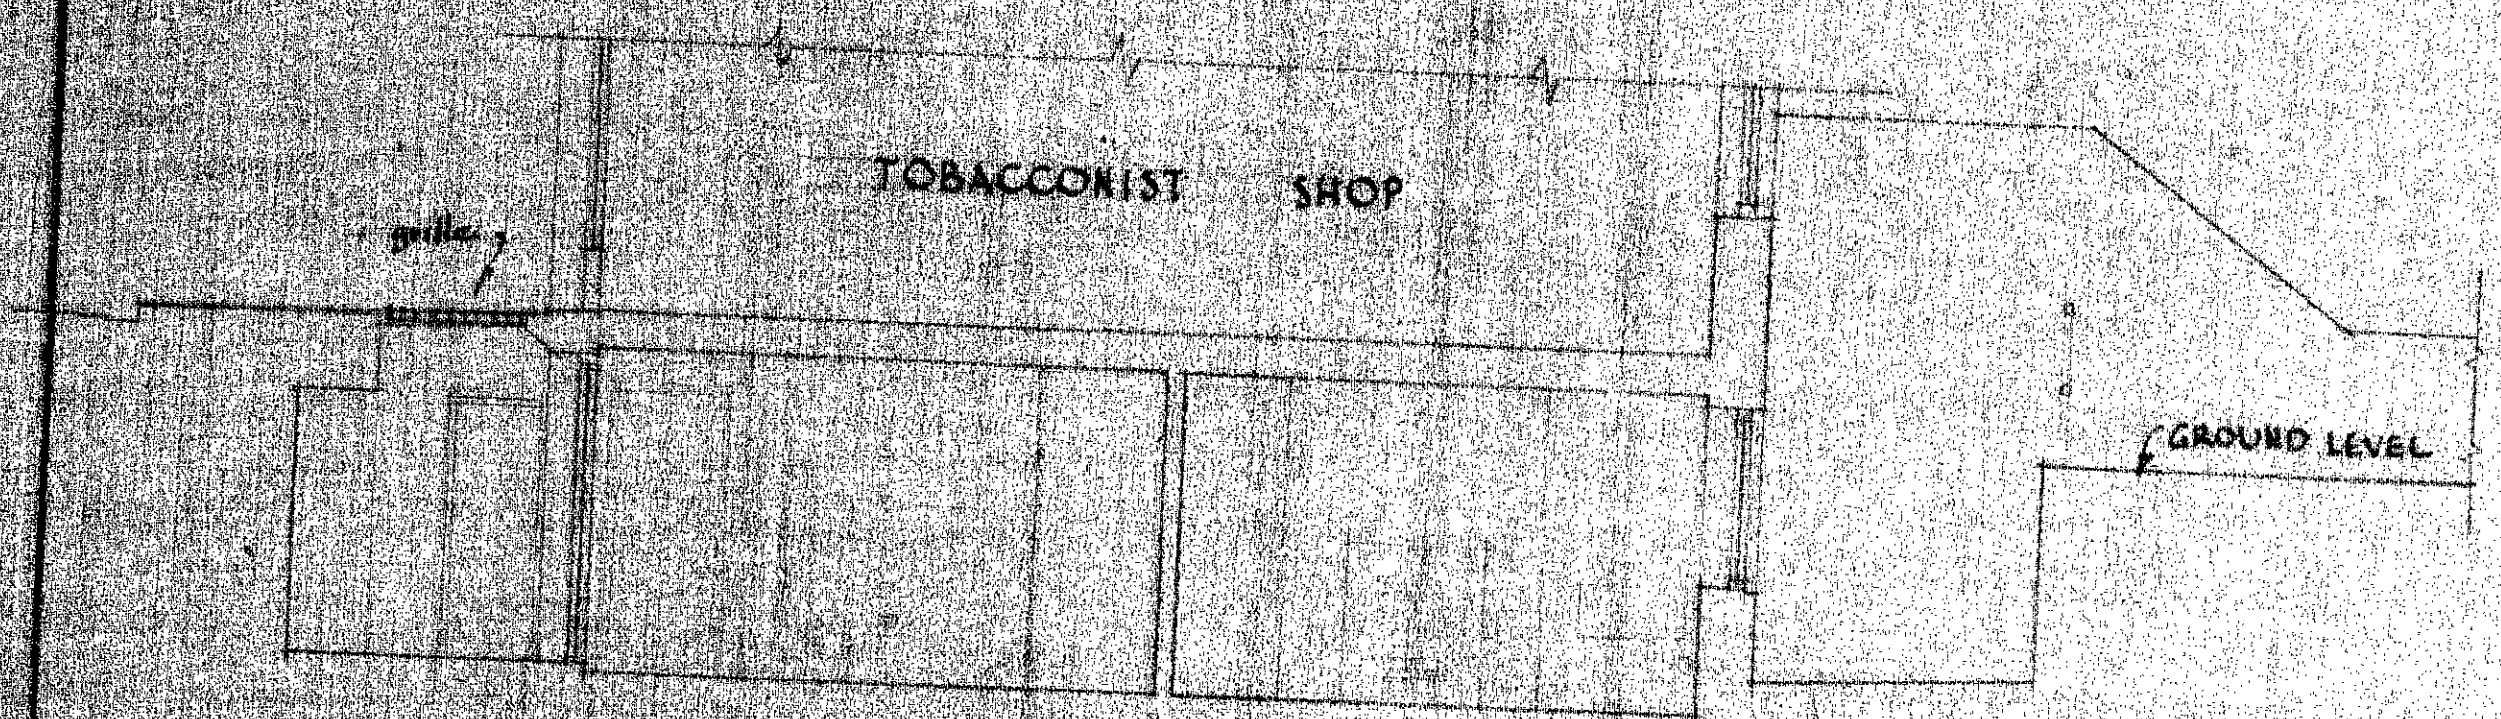

SECTION B-B

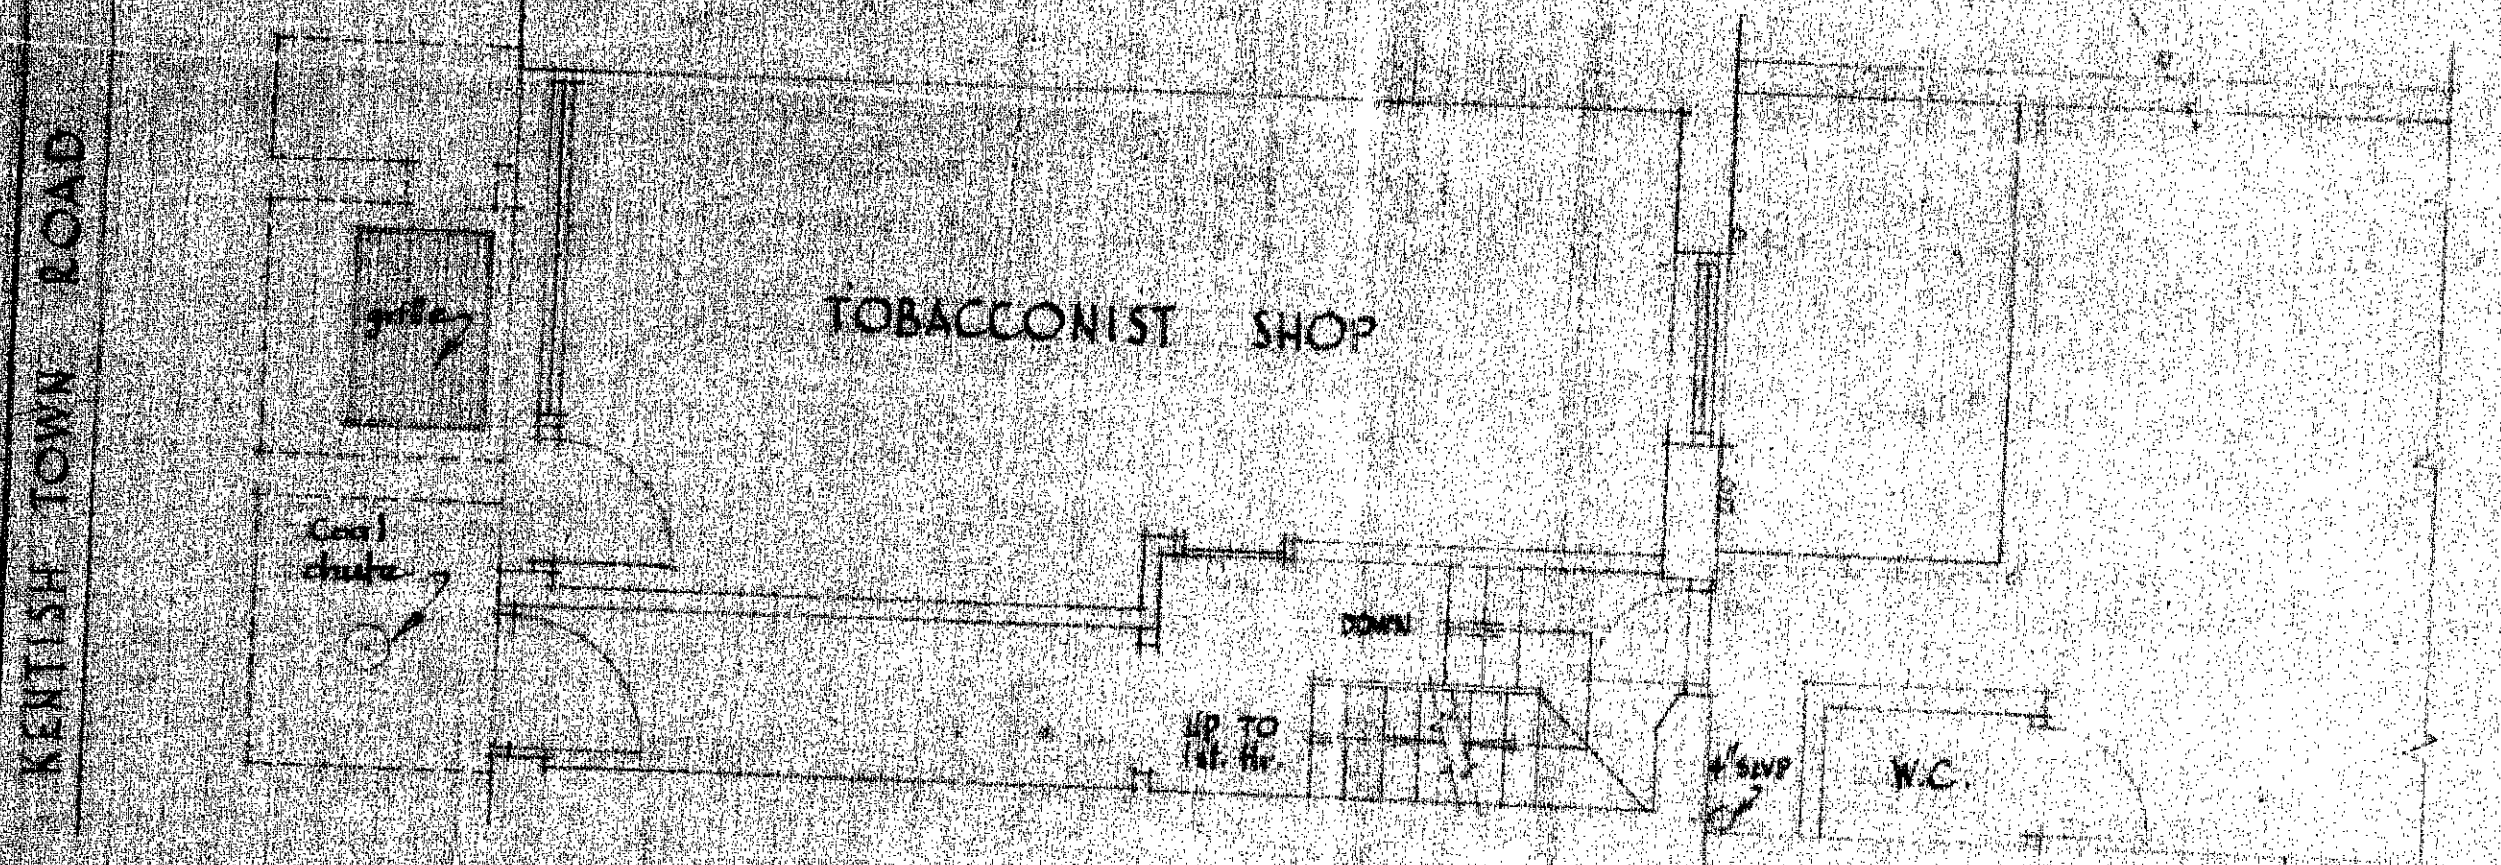


GROUND FLOOR PLAN

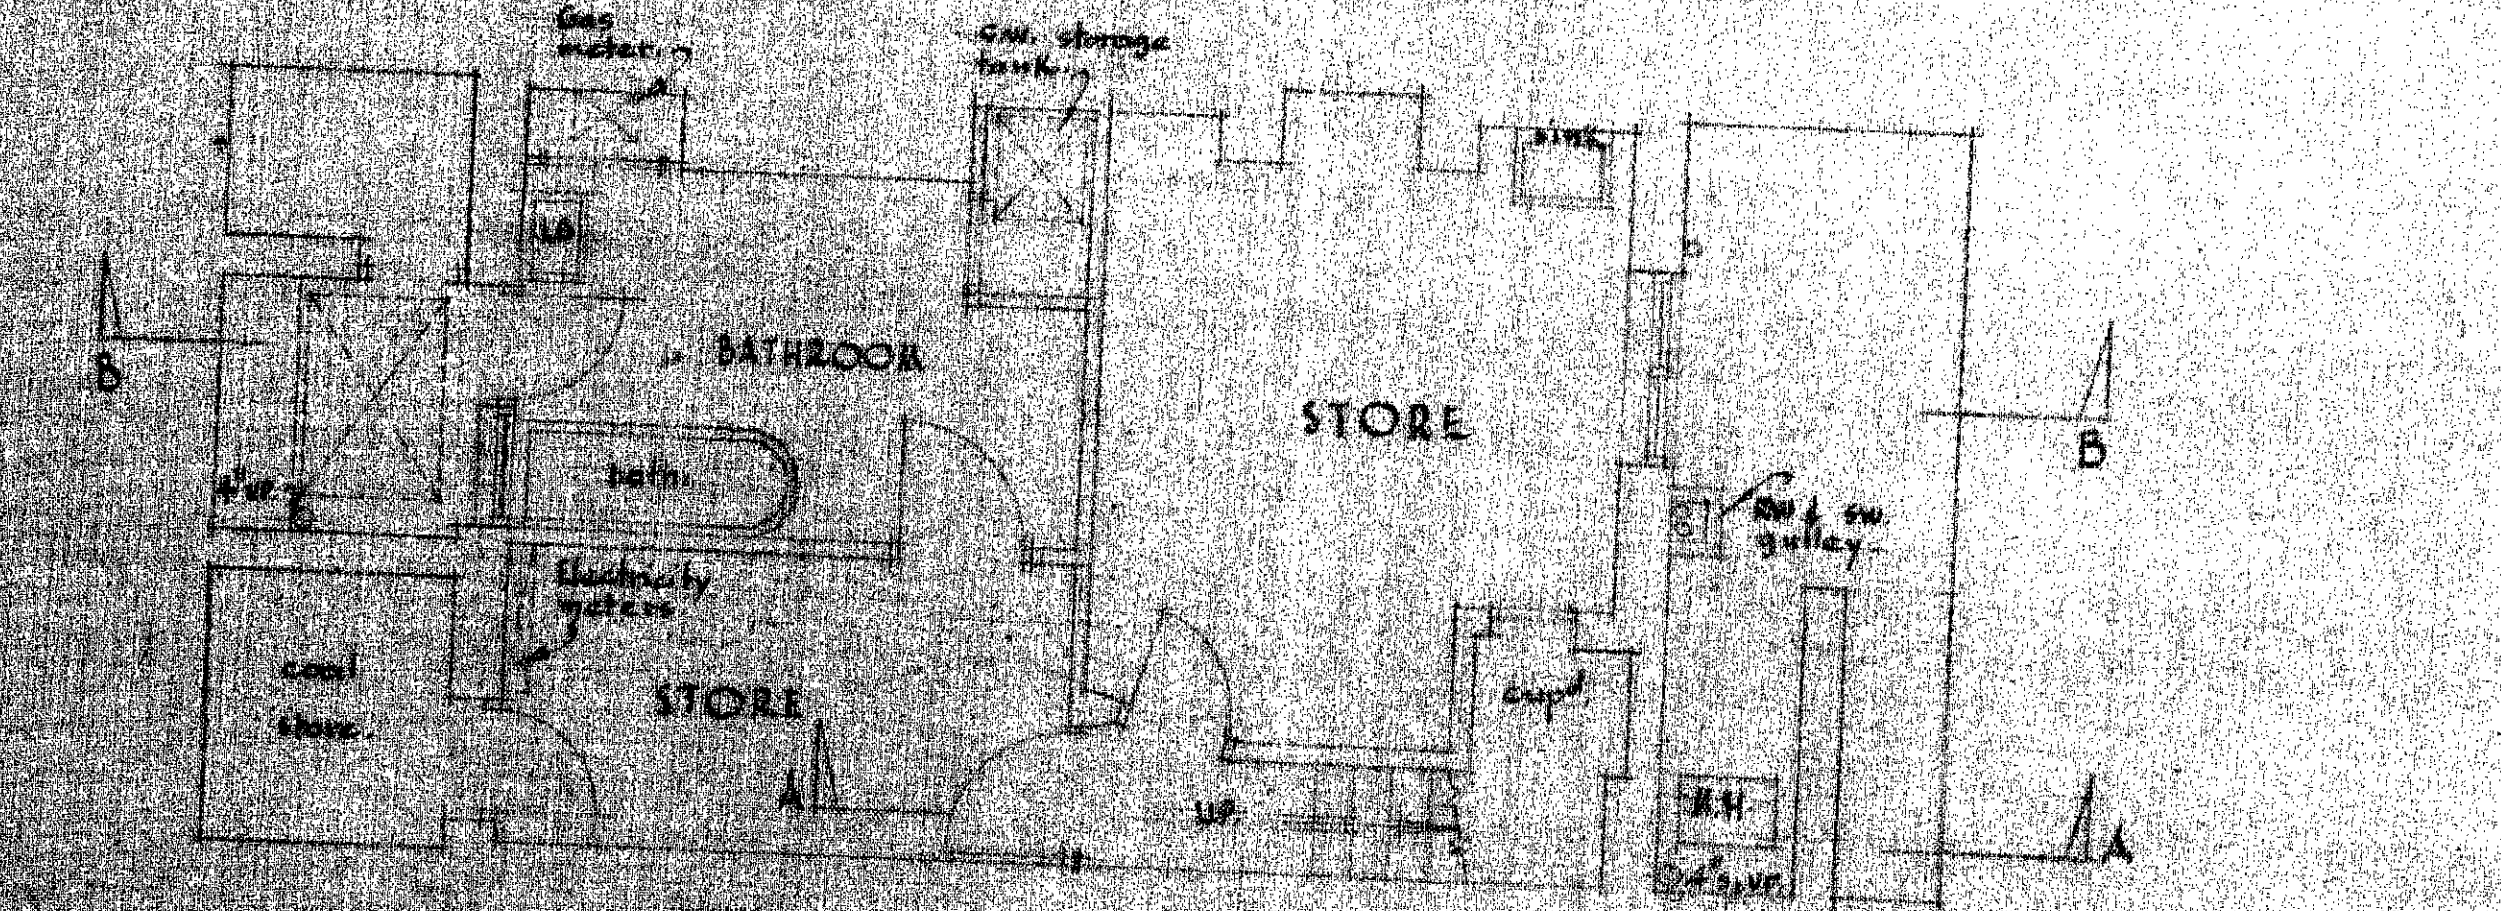


BASEMENT PLAN


PLANS & SECTIONS OF 87 KENTISH TOWN ROAD NW.1
AS EXISTING. SCALE: 4 FEET TO 1 INCH.

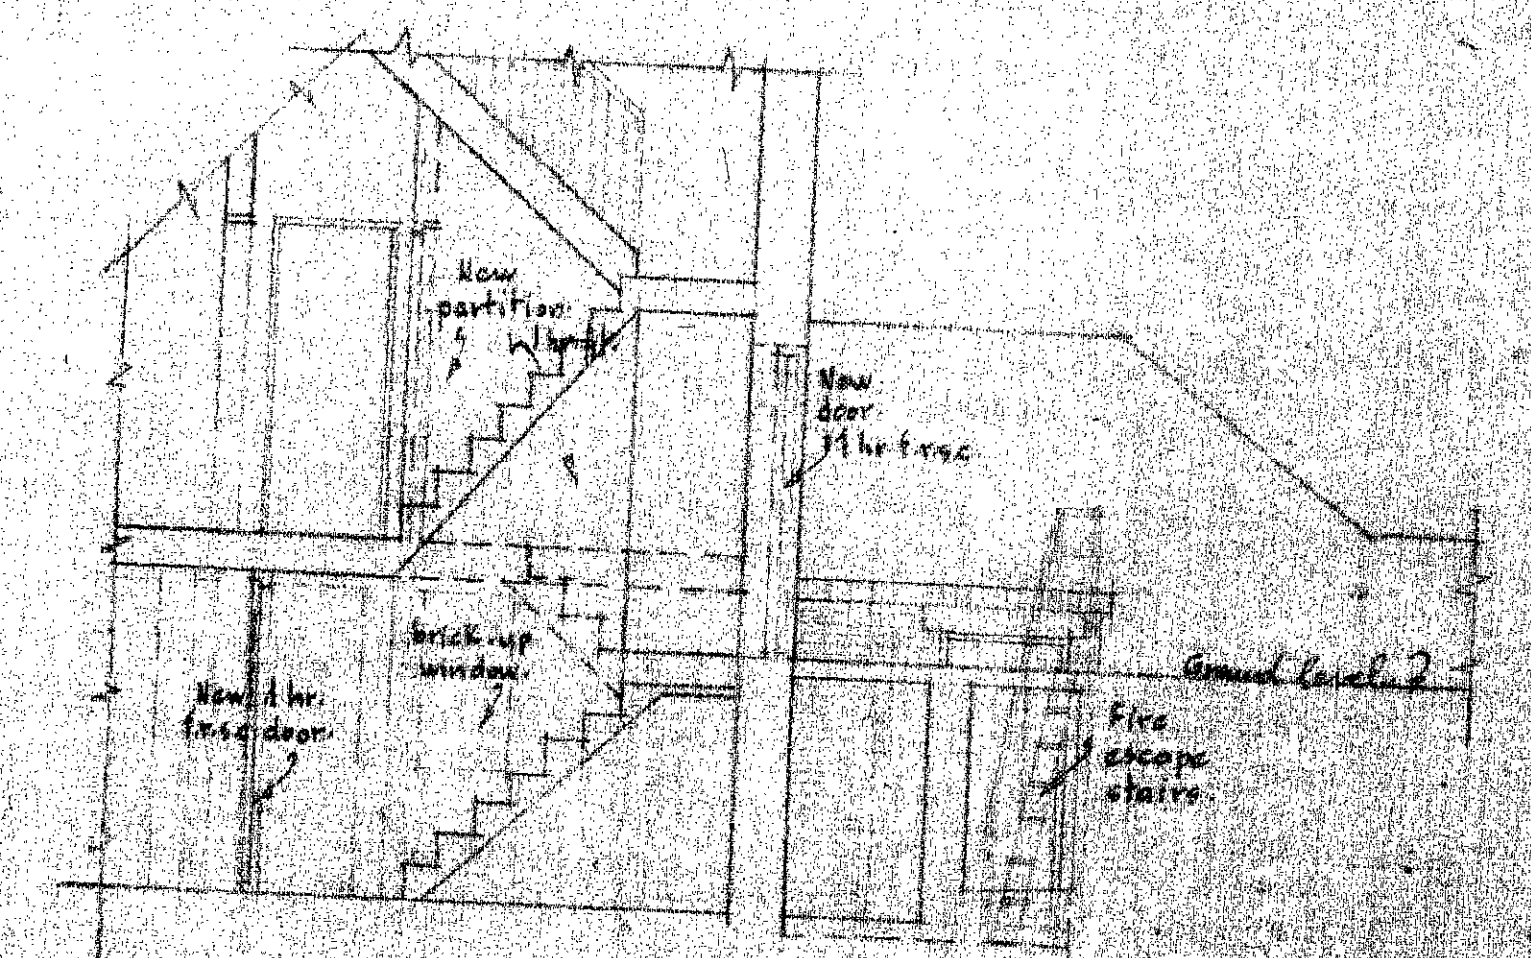


SECTION A-A

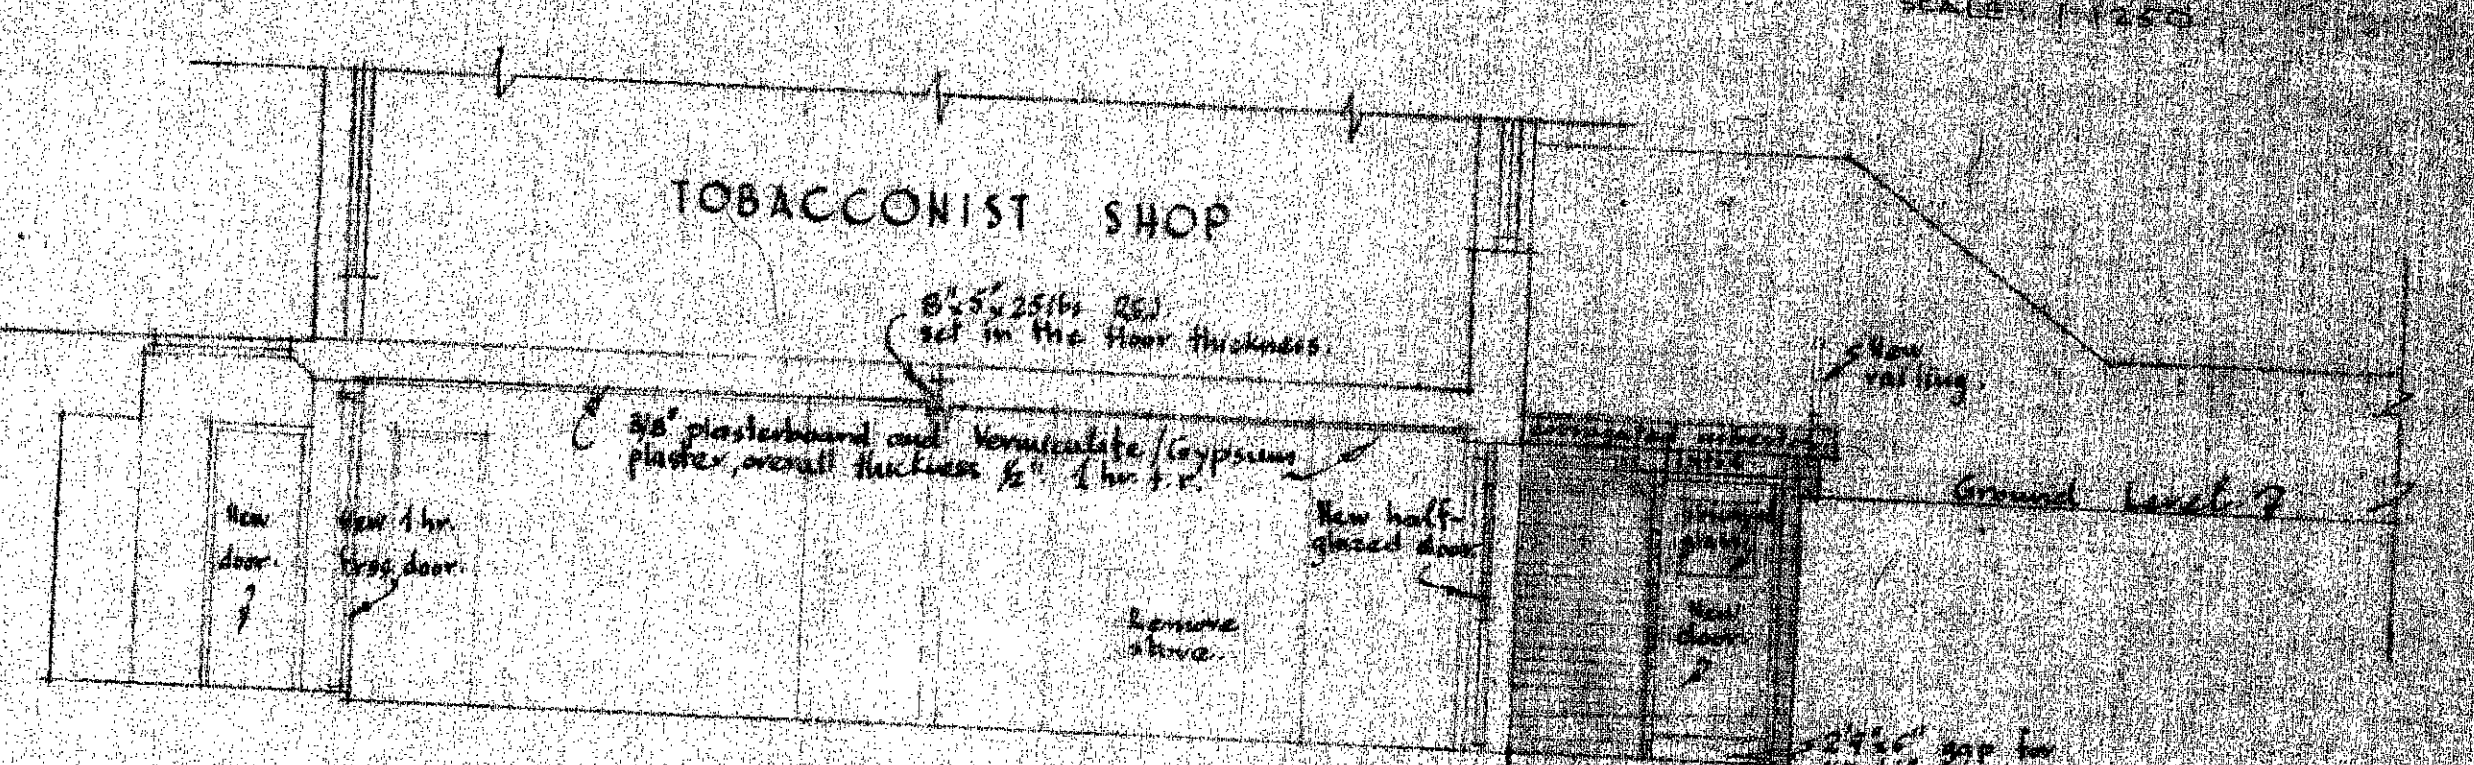

SECTION B-B

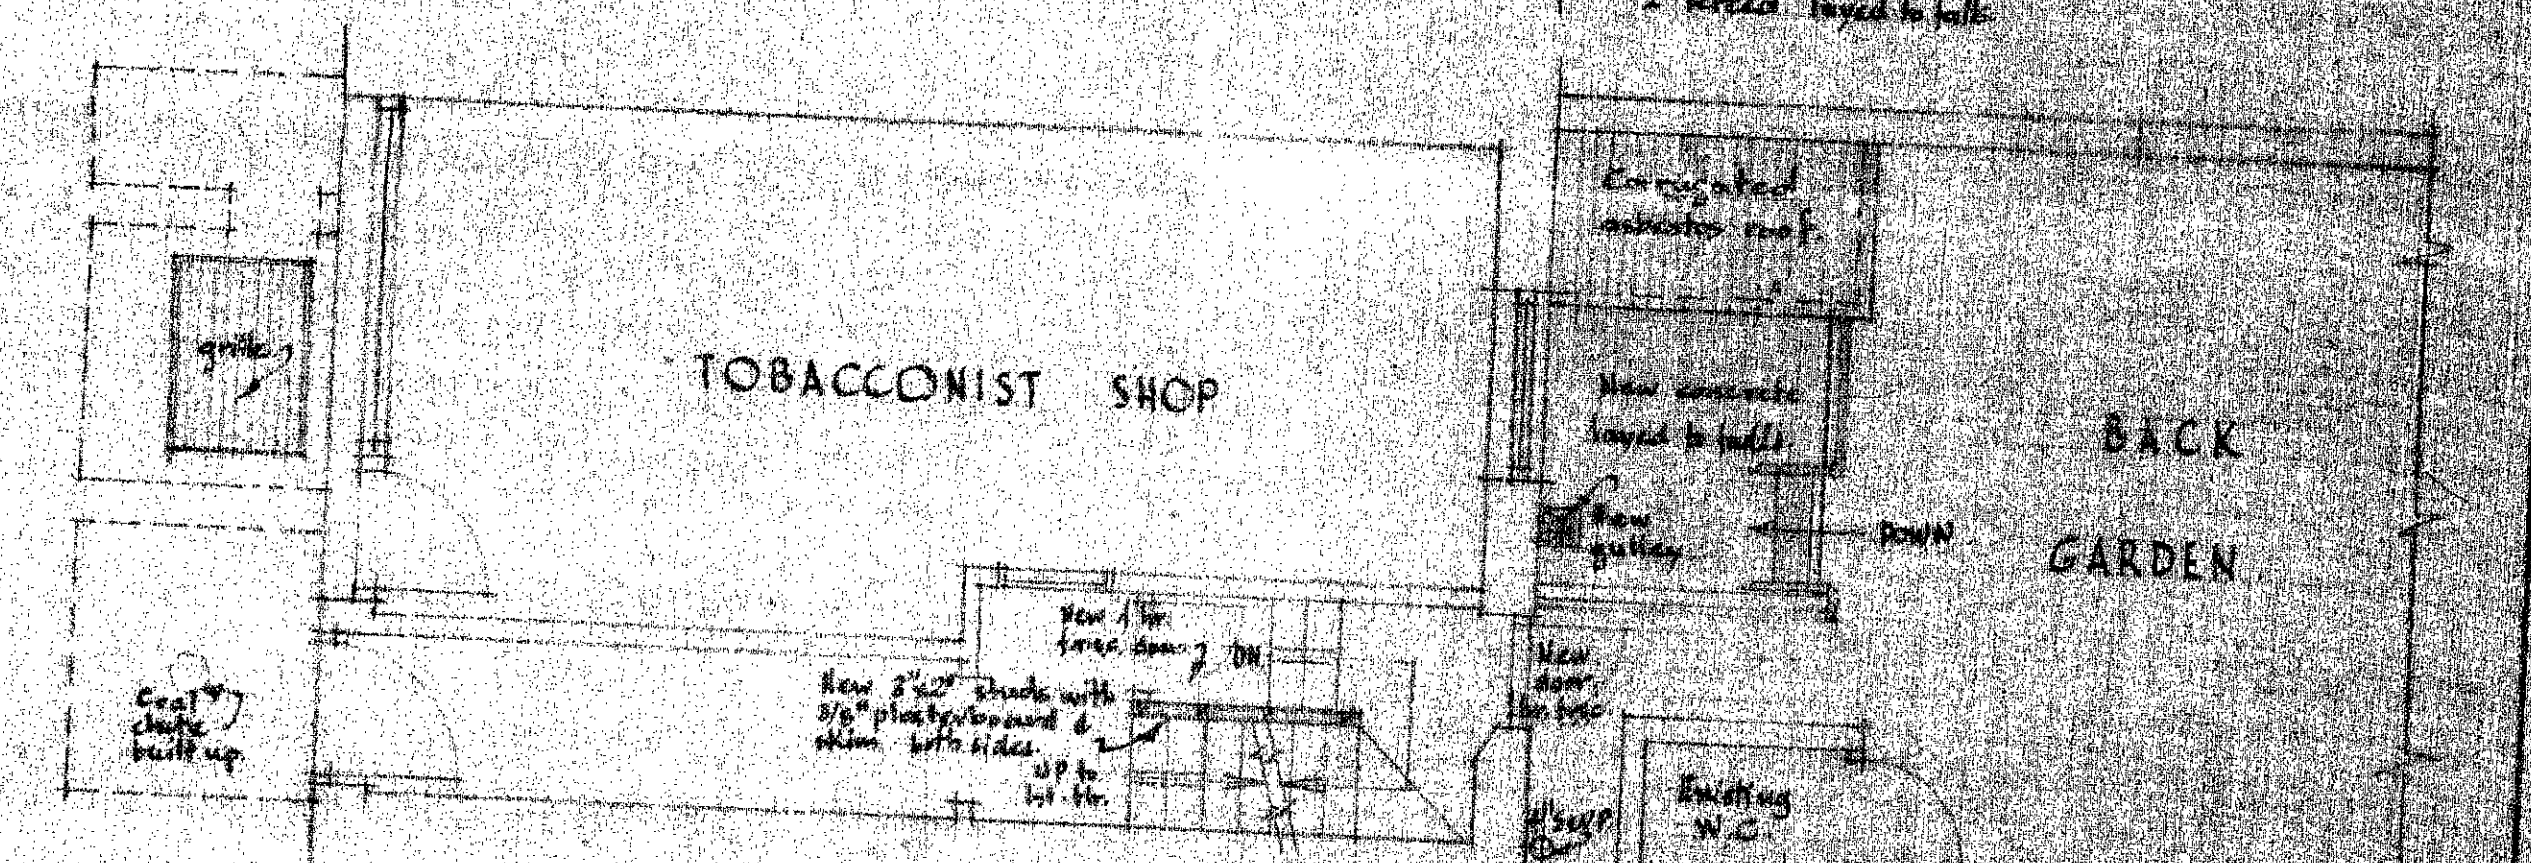

GROUND FLOOR PLAN

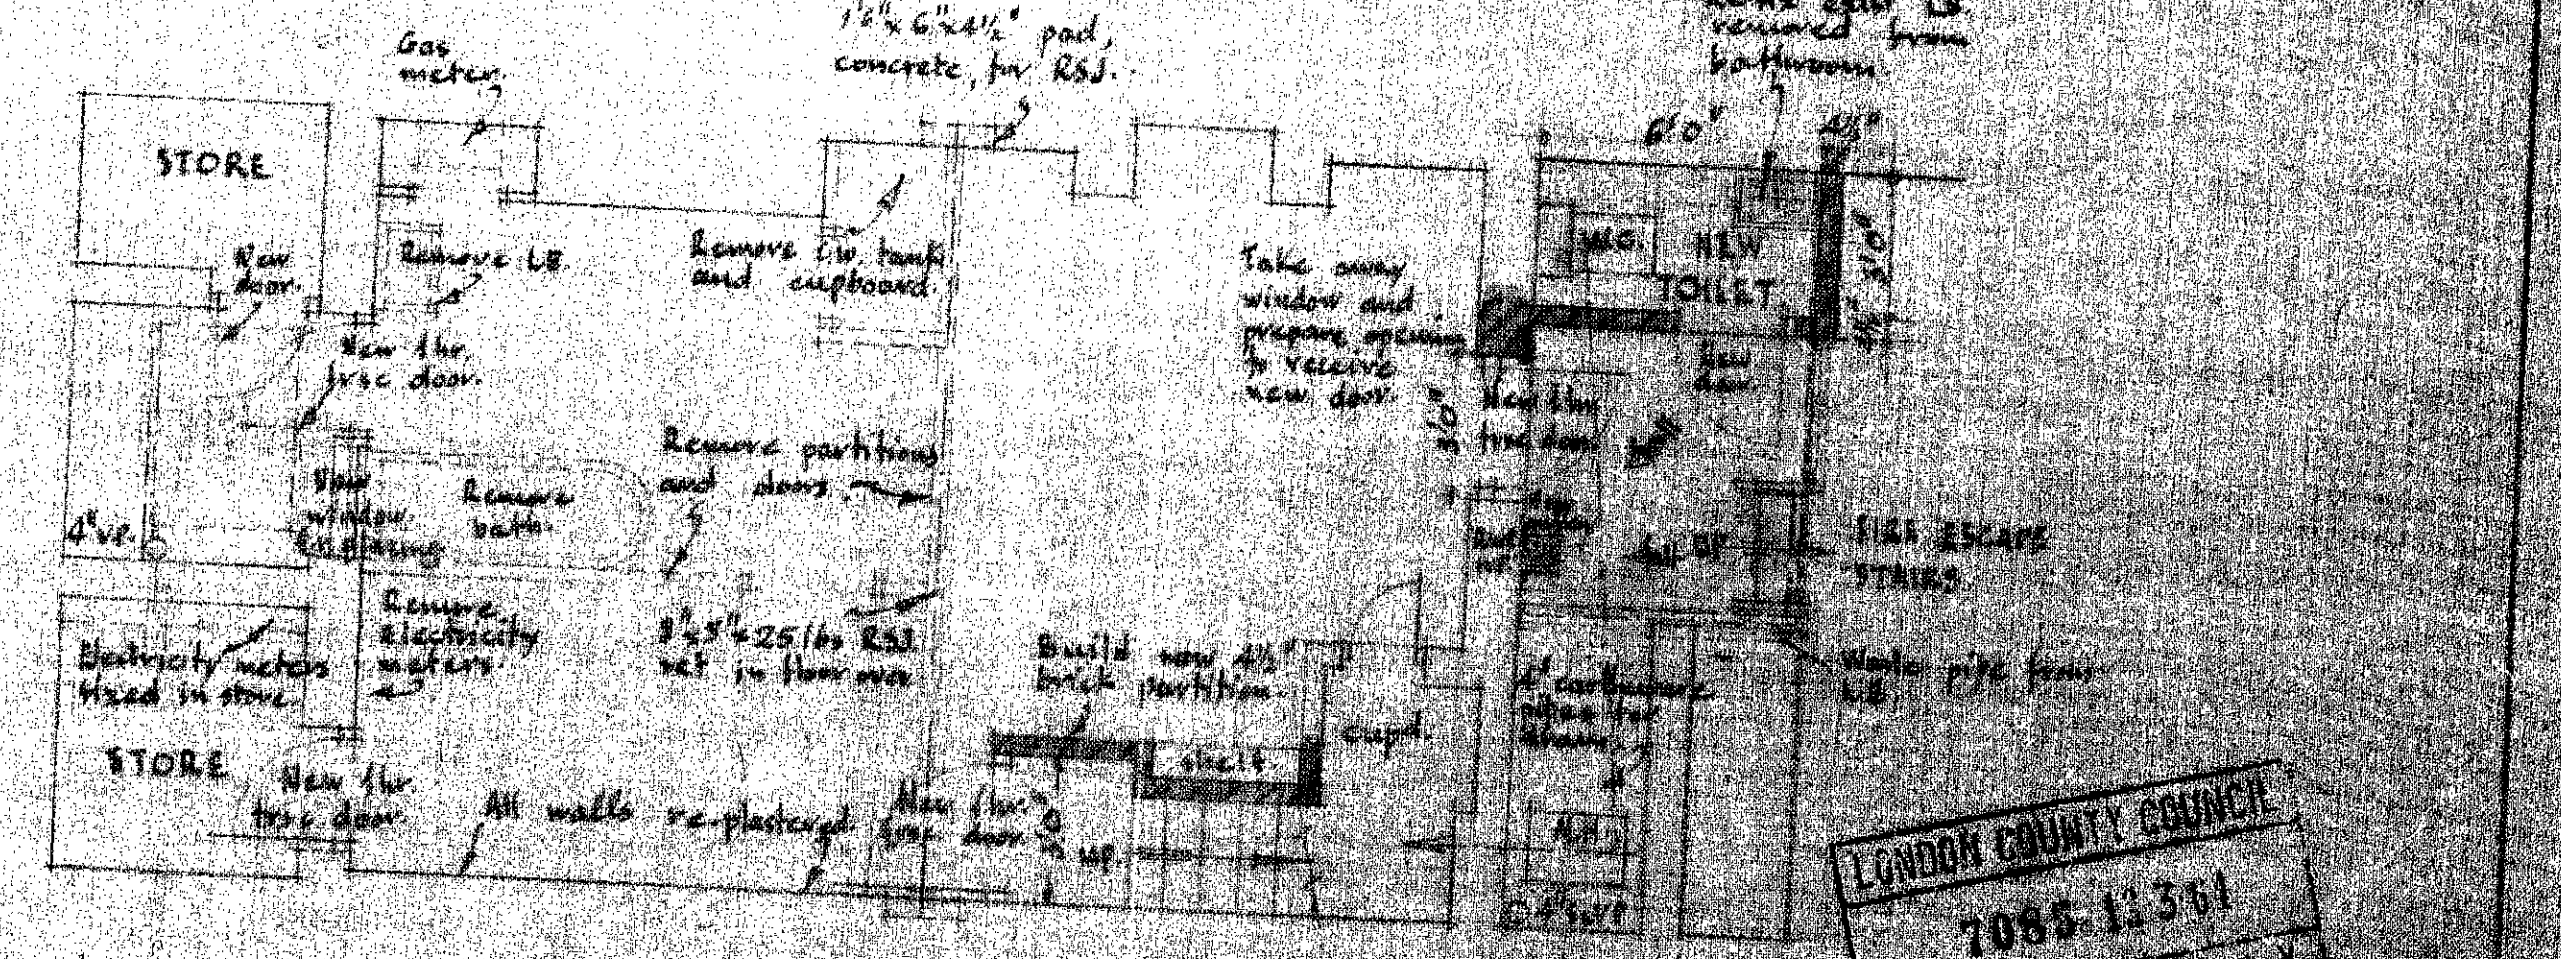

BASEMENT PLAN

PROPOSED ALTERATIONS AND ADDITIONS AT 87 KENTISH TOWN ROAD NW.1
FOR JOHN DARMAS ESQ. SCALE: 4 FT=1 IN. DWG No. KT/1
DRAWN BY AJK

