


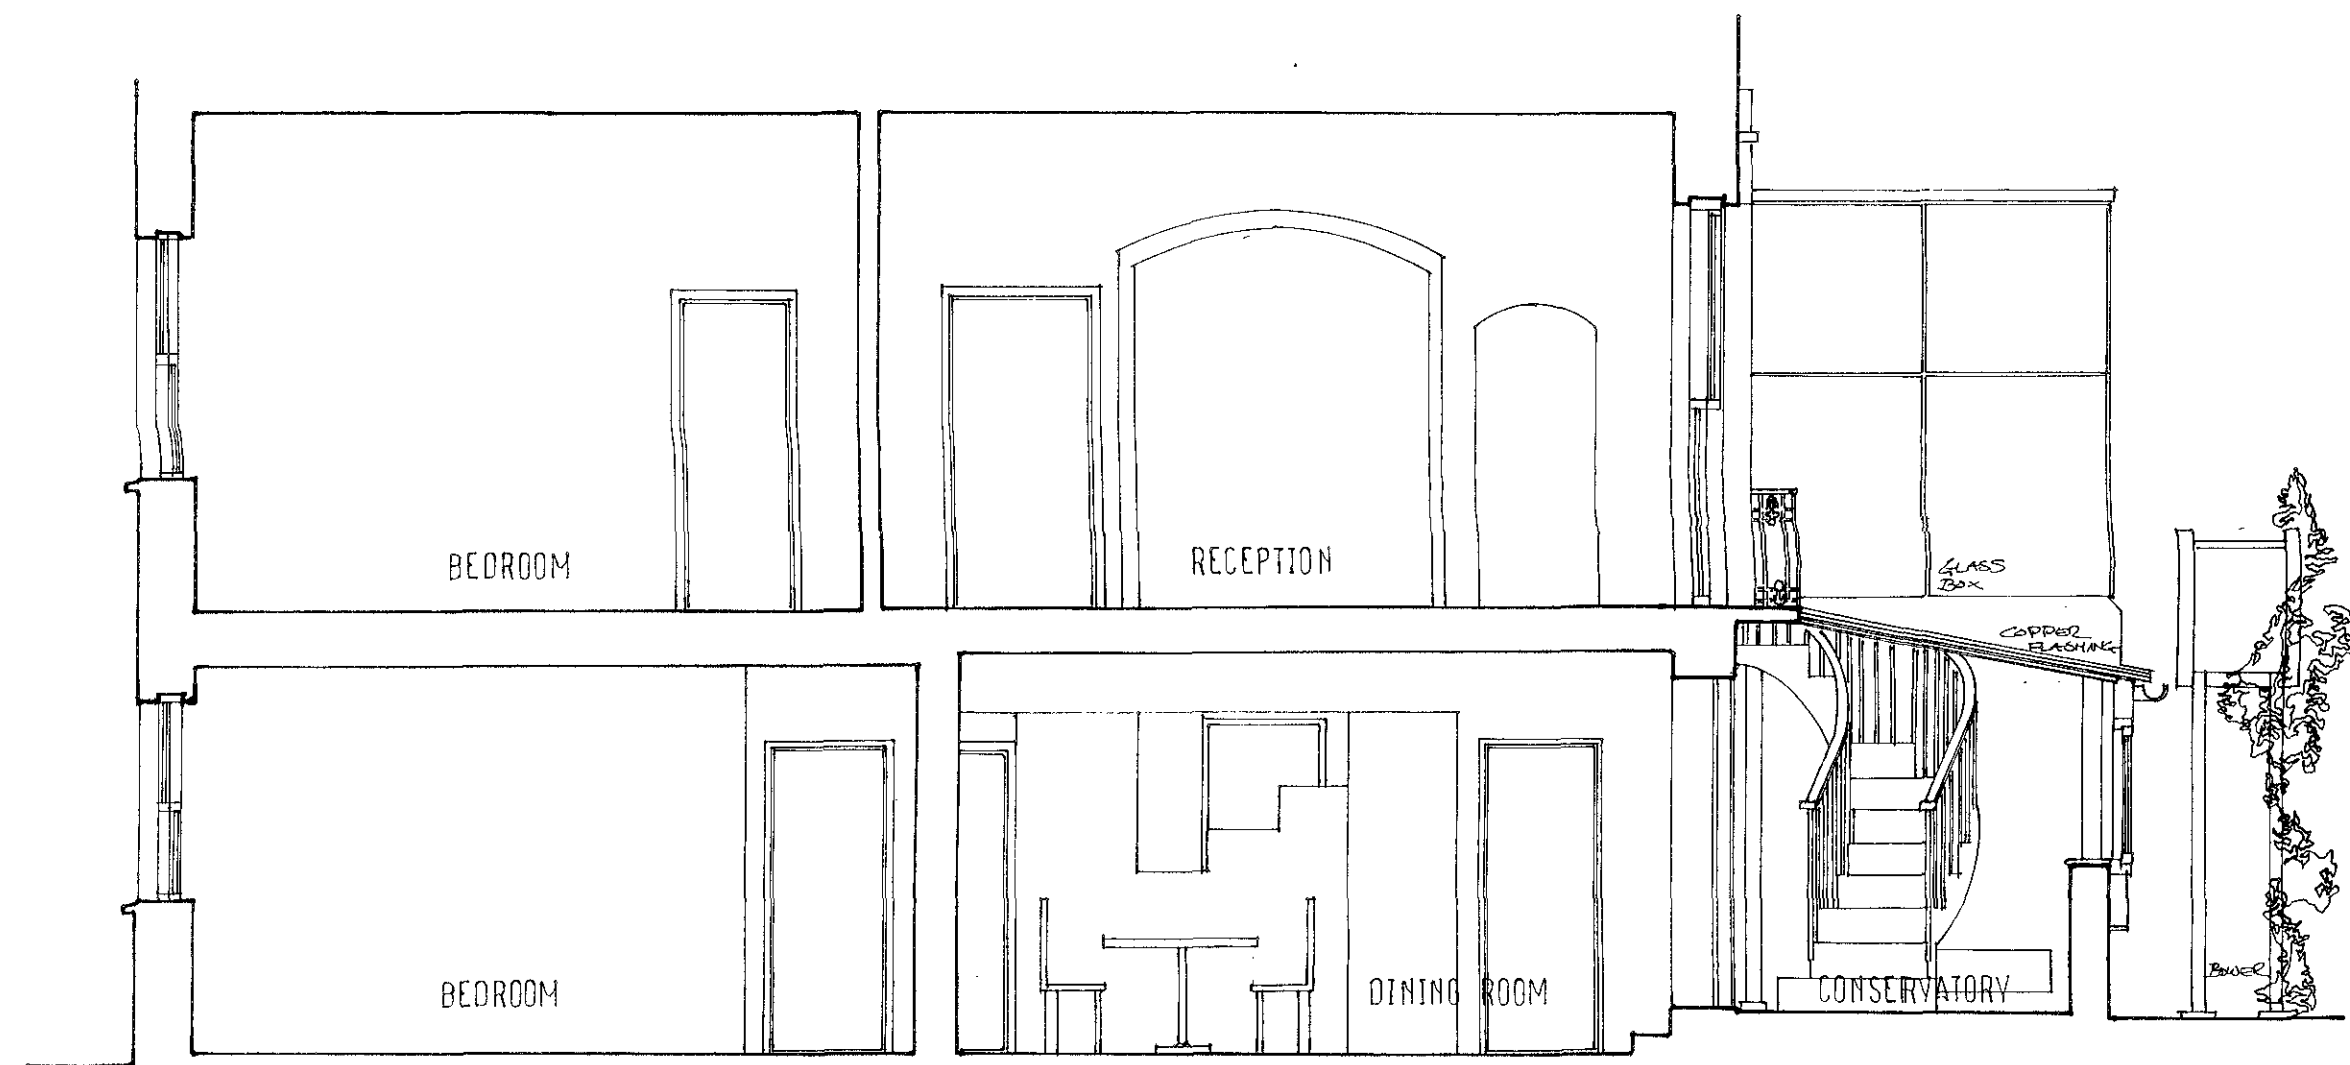


SECTION A-A




GARDEN ELEVATION

SECTION B-B

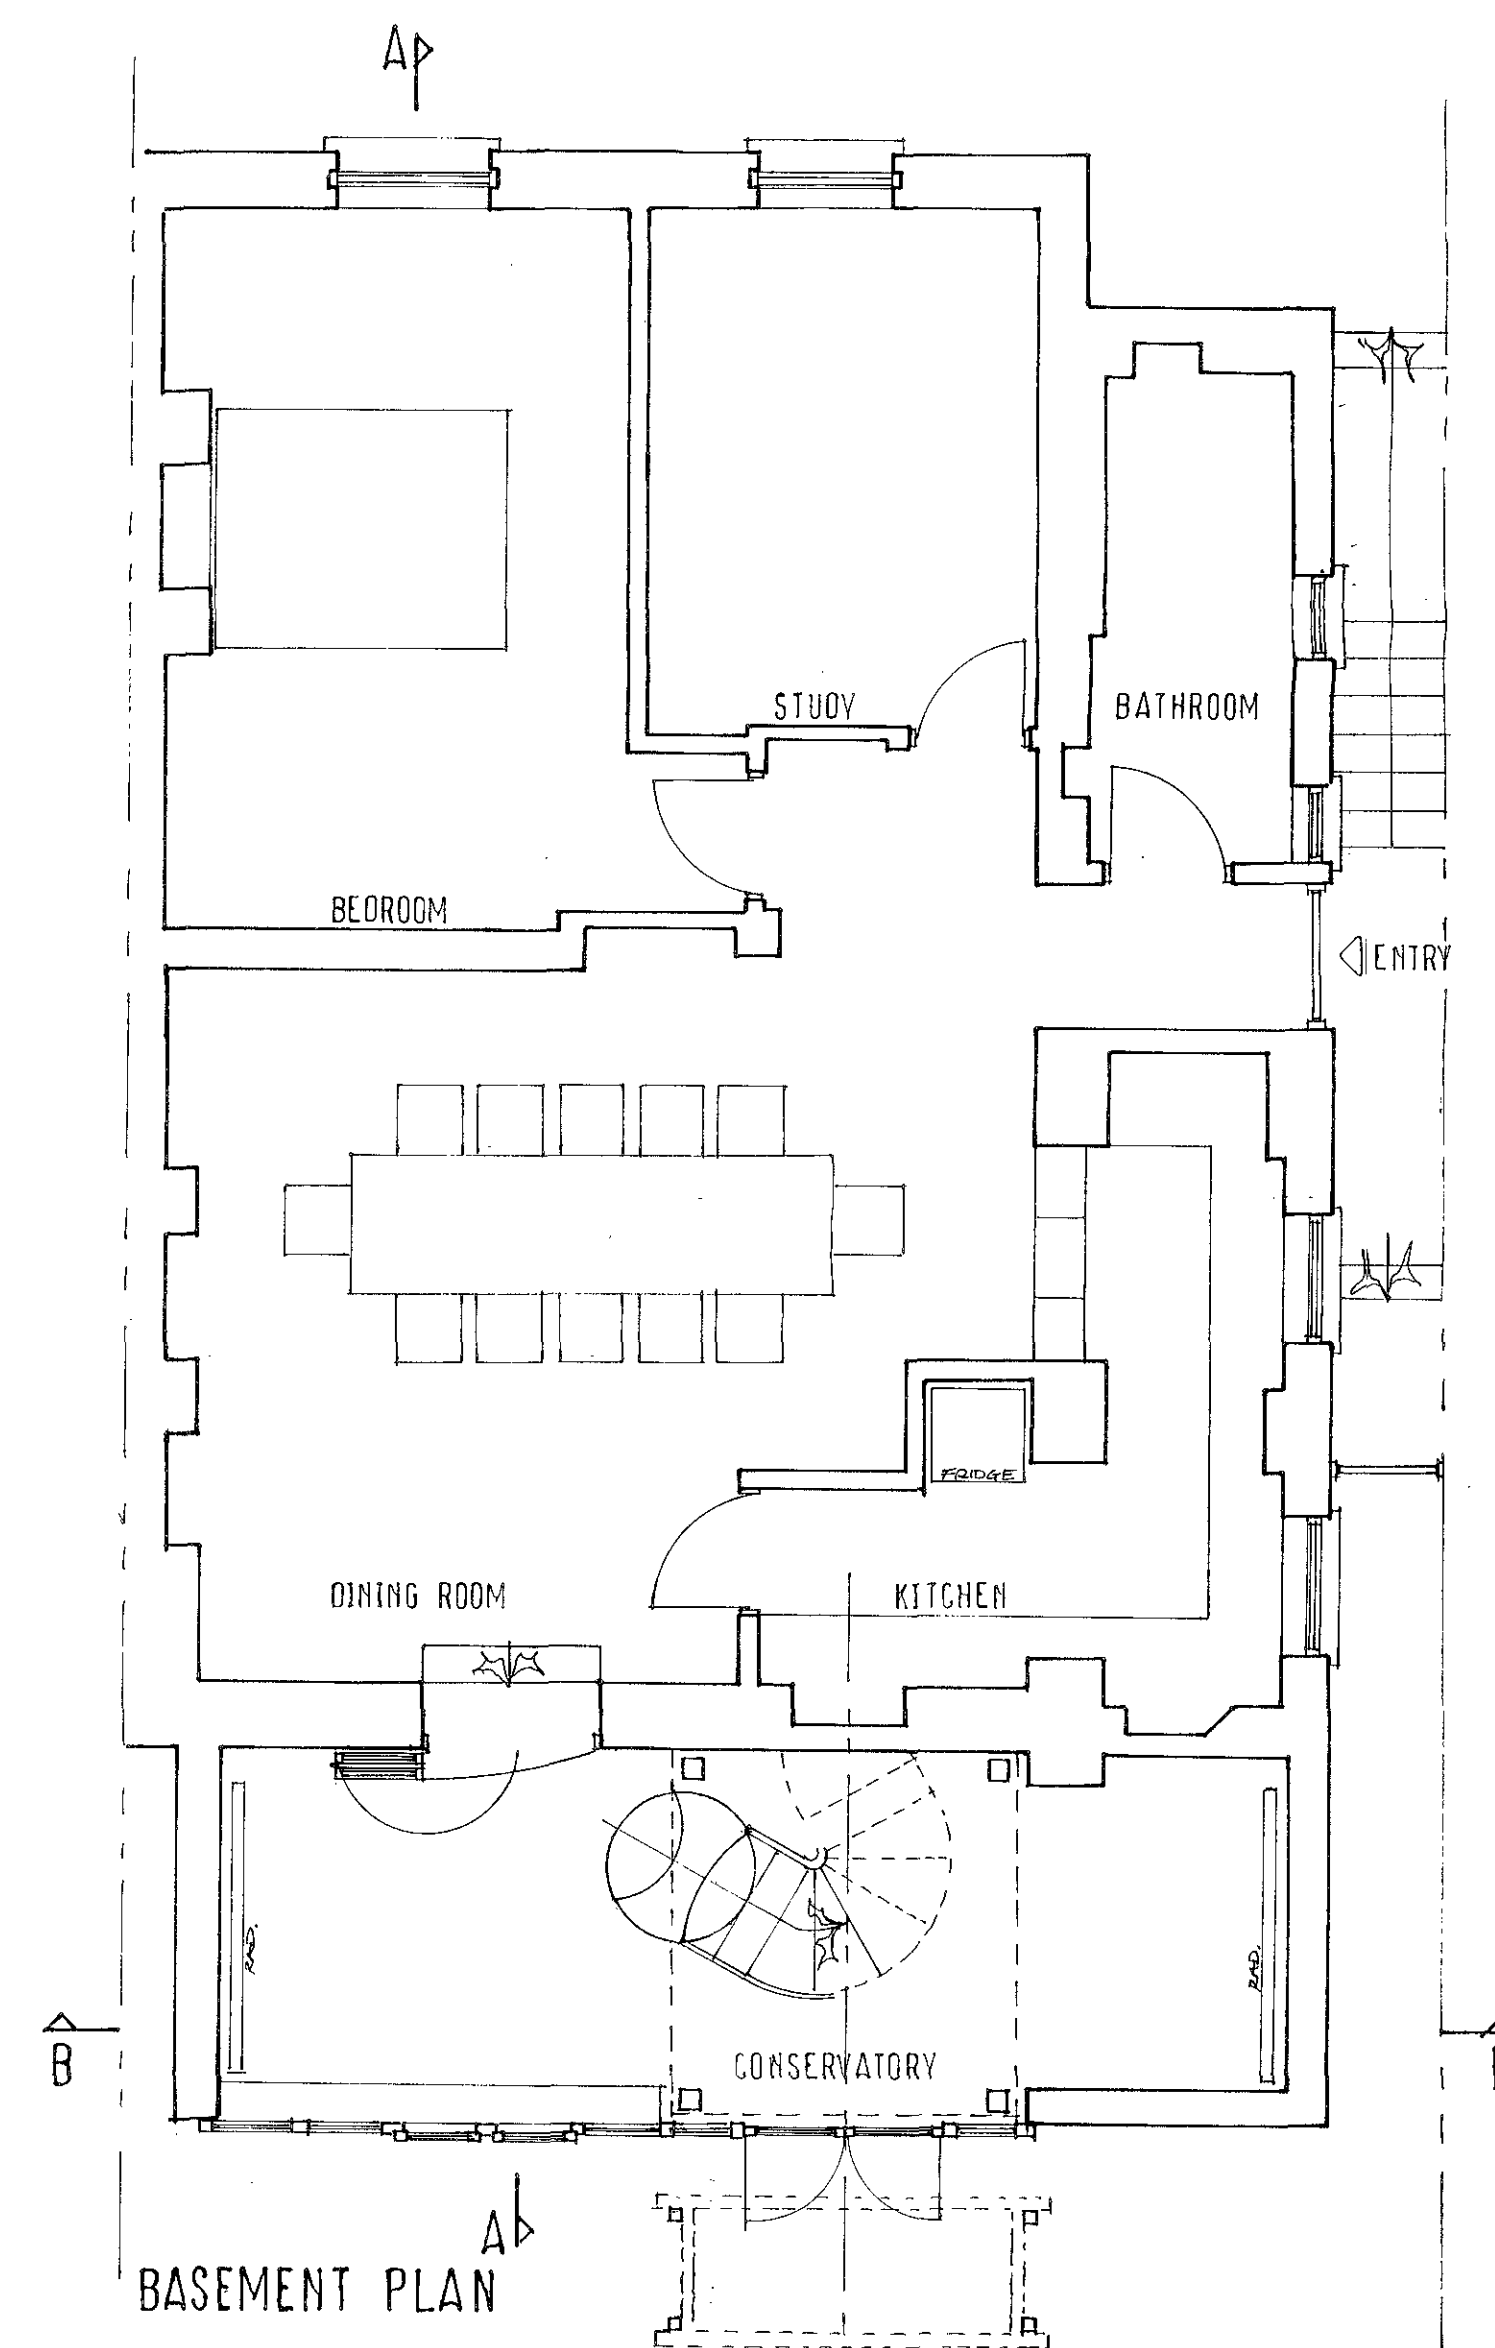


BASEMENT PLAN

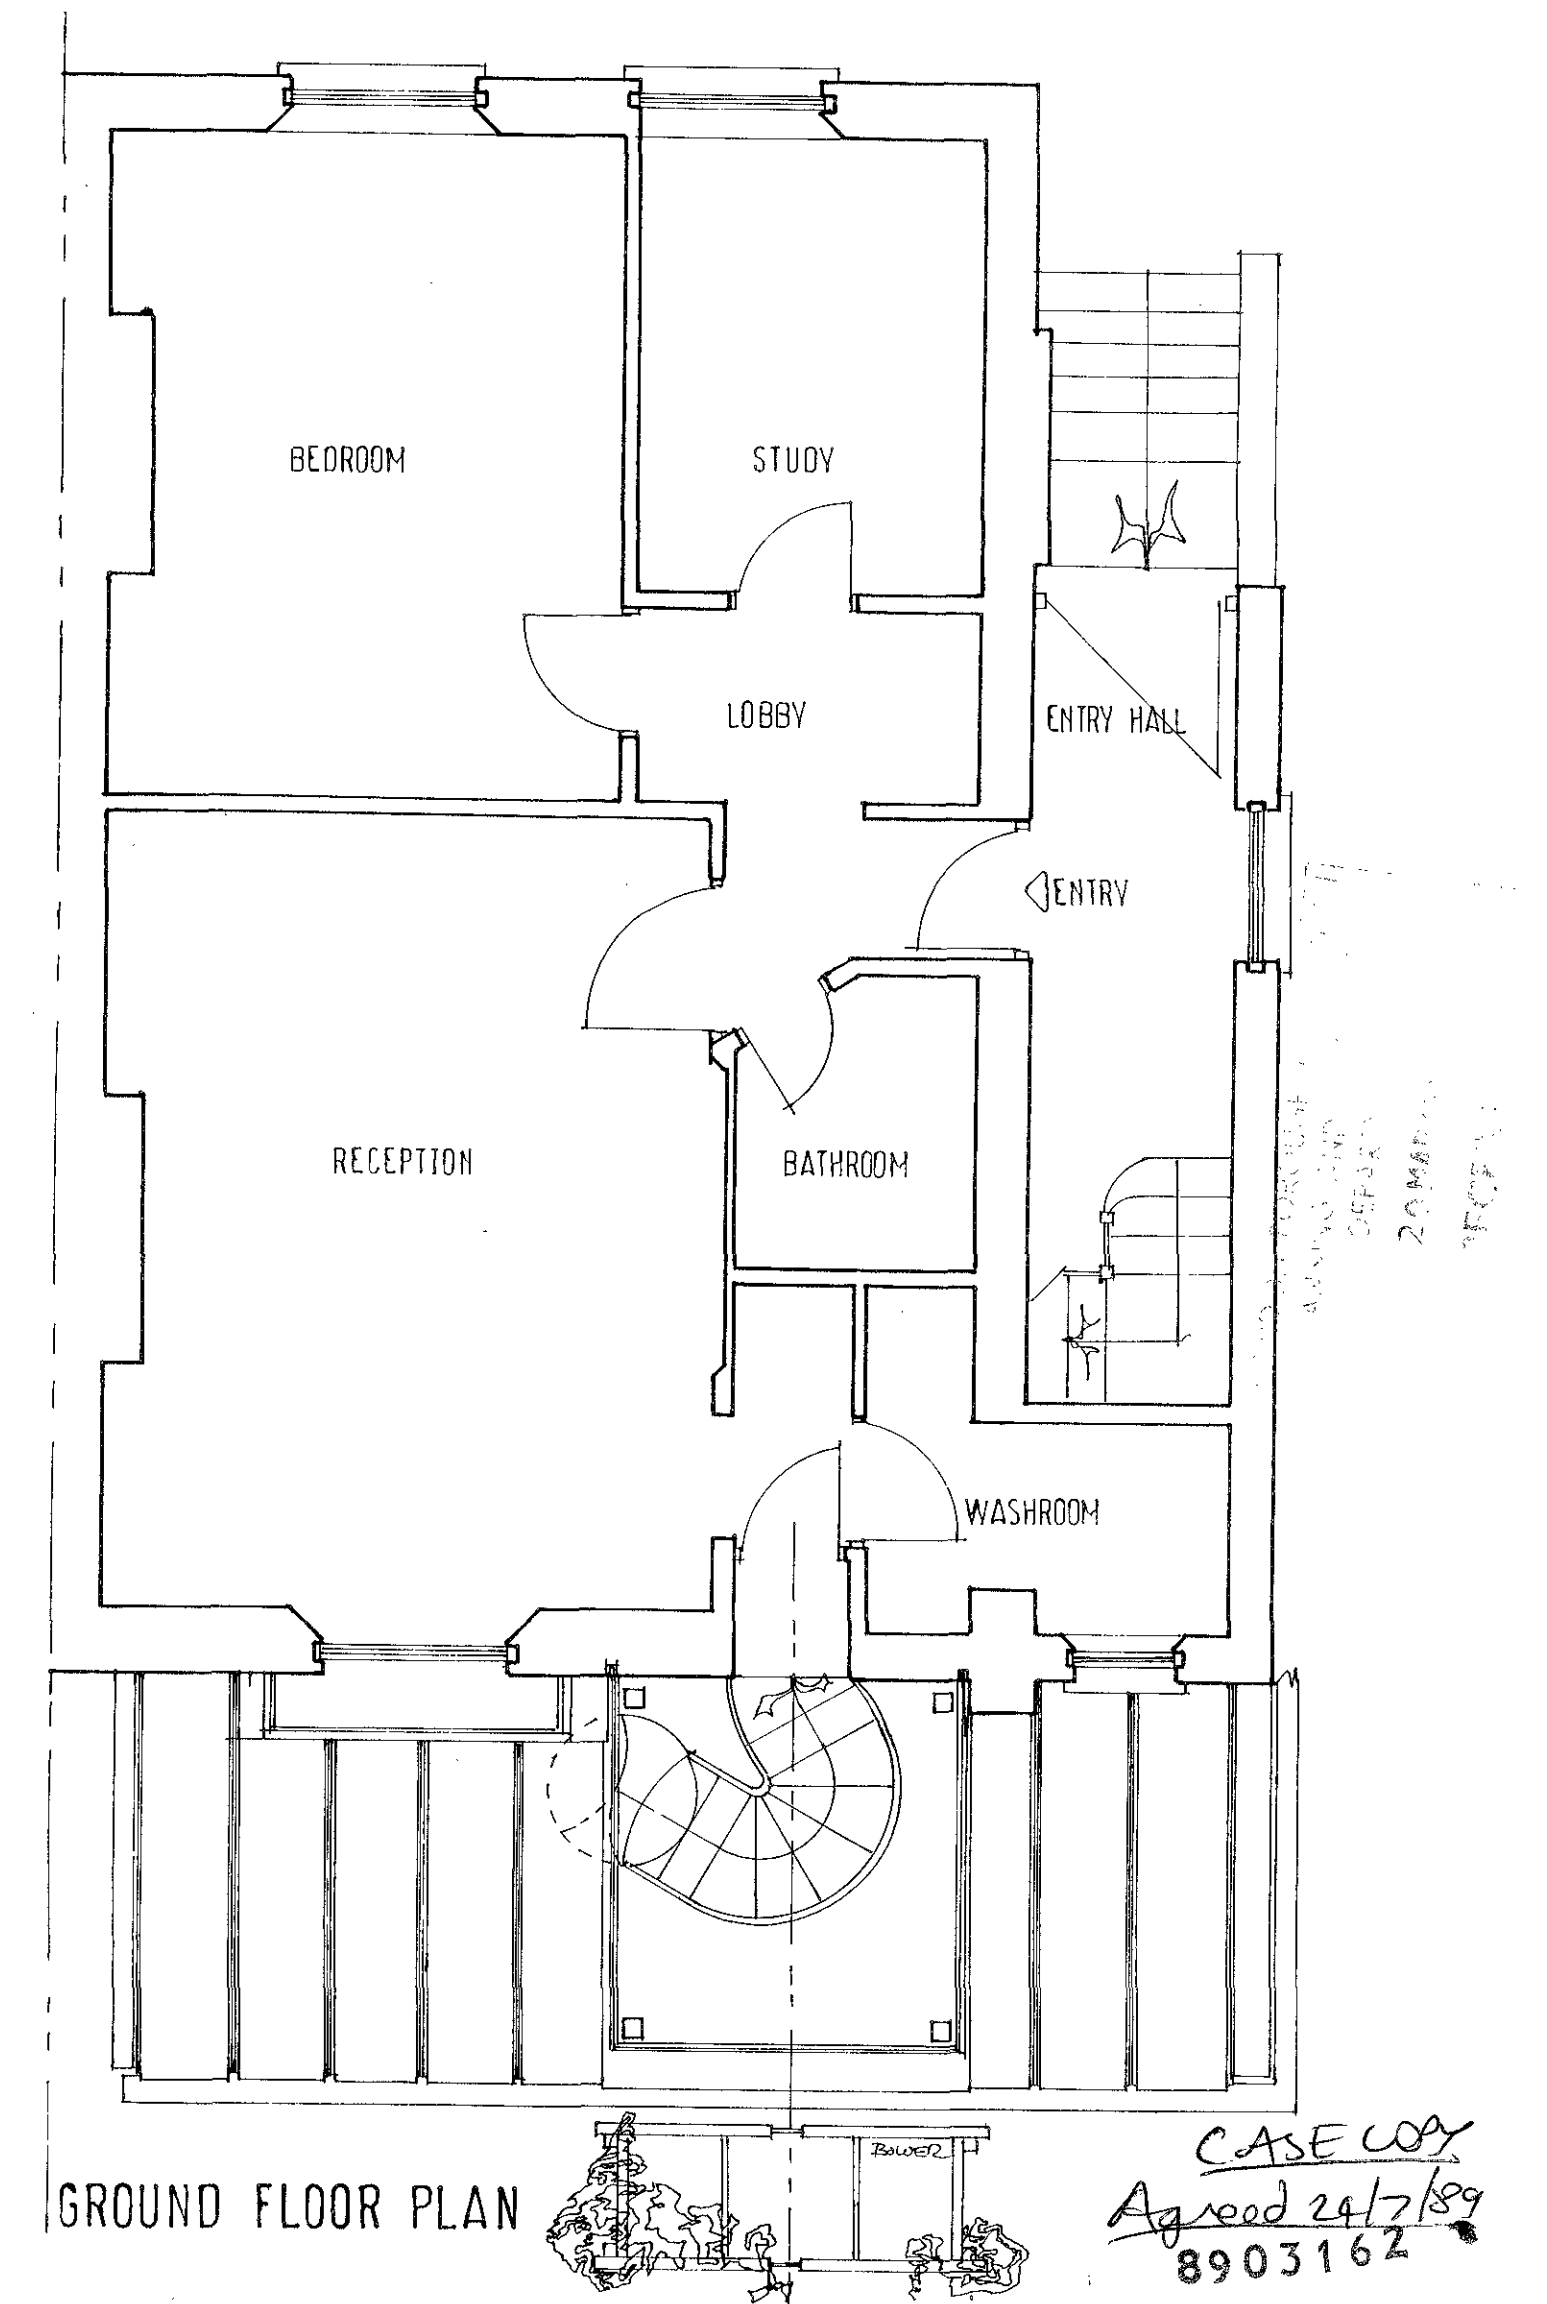


GROUND FLOOR PLAN


CASE COPY
Agreed 24/7/89
8903162

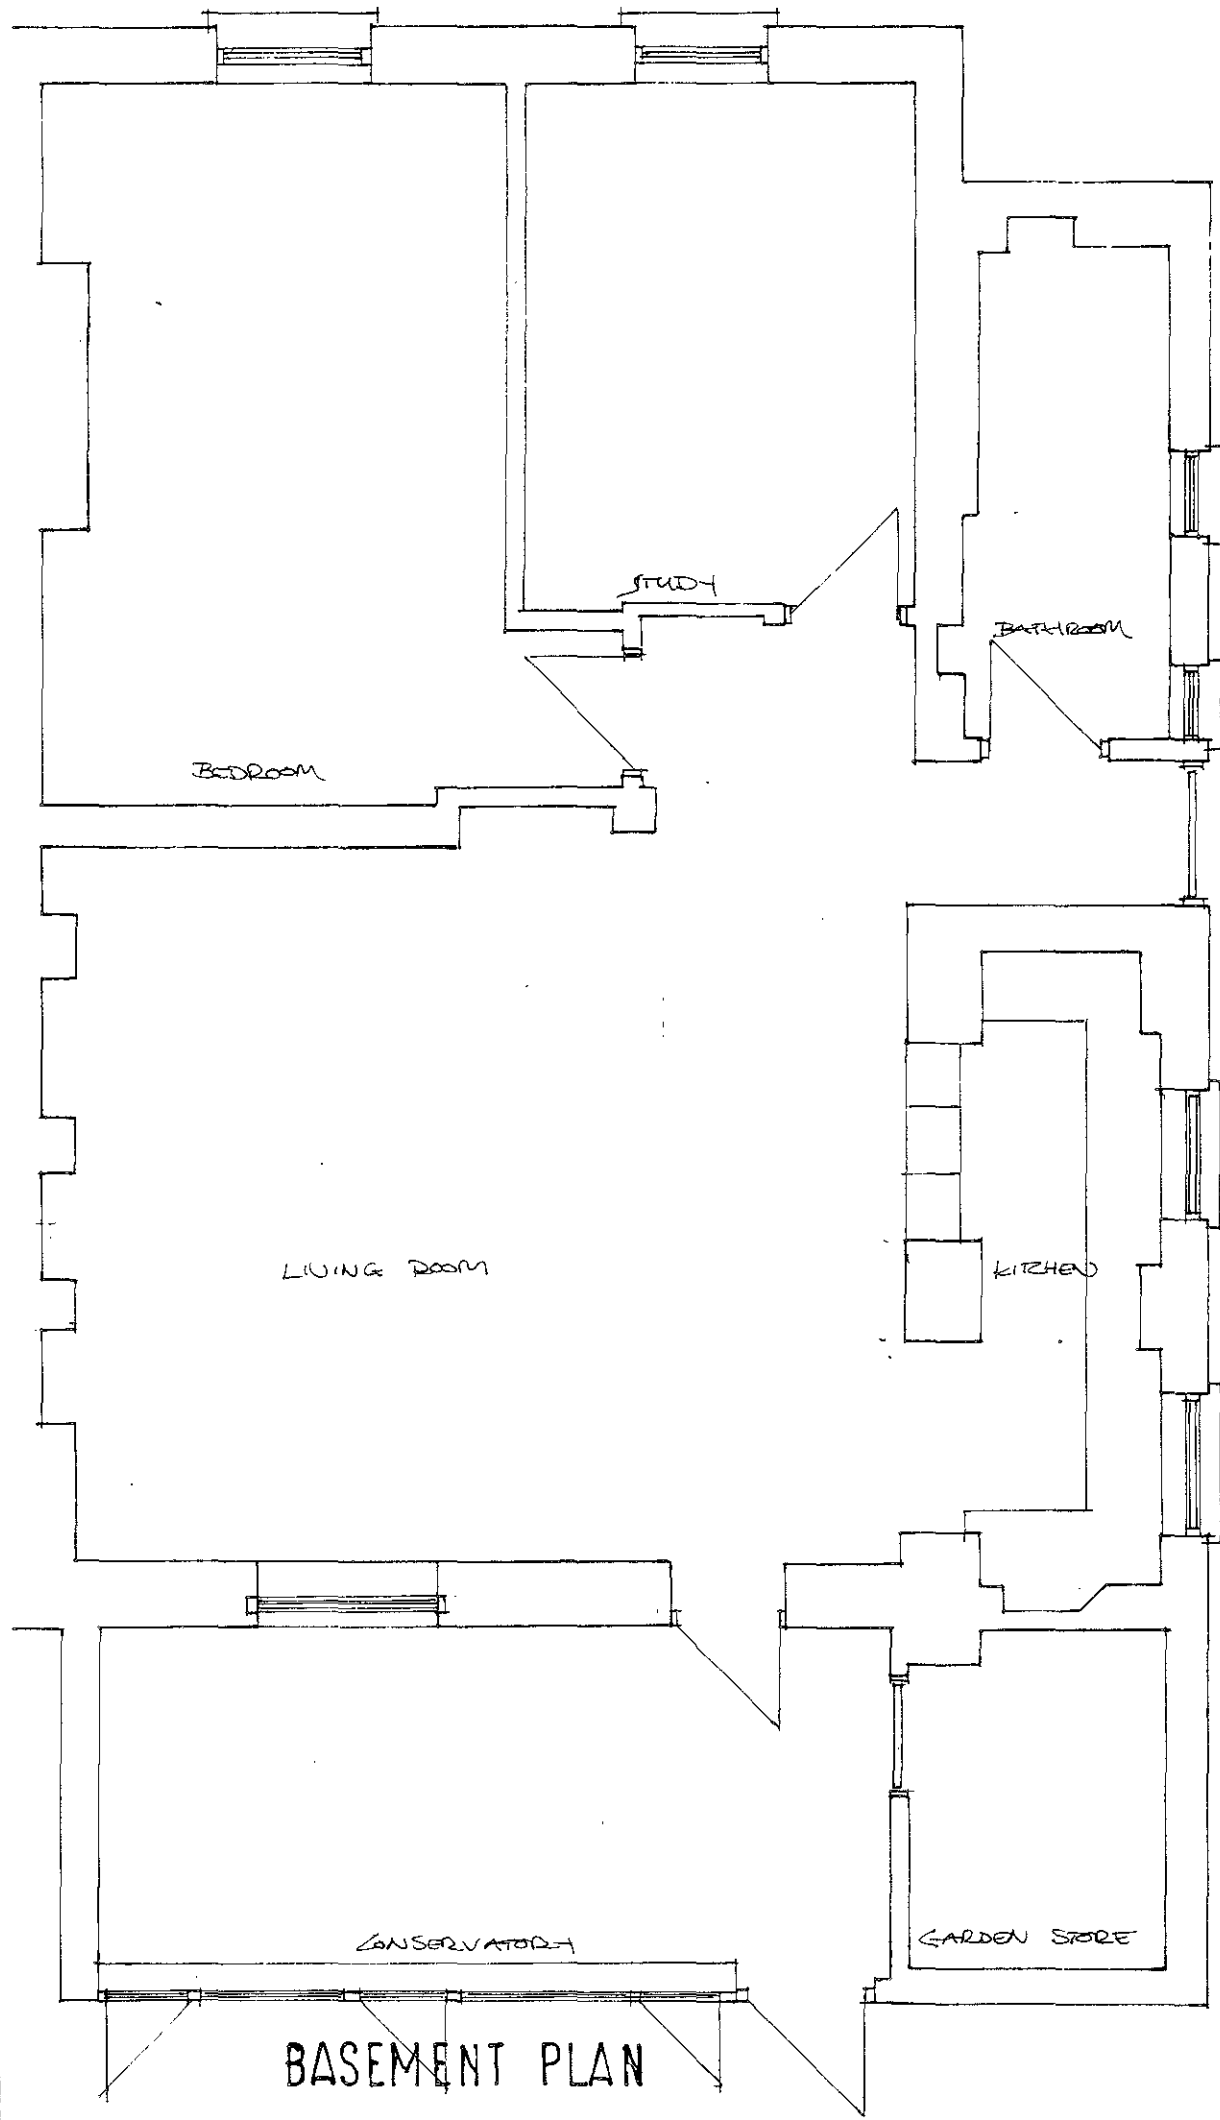

BASEMENT PLAN

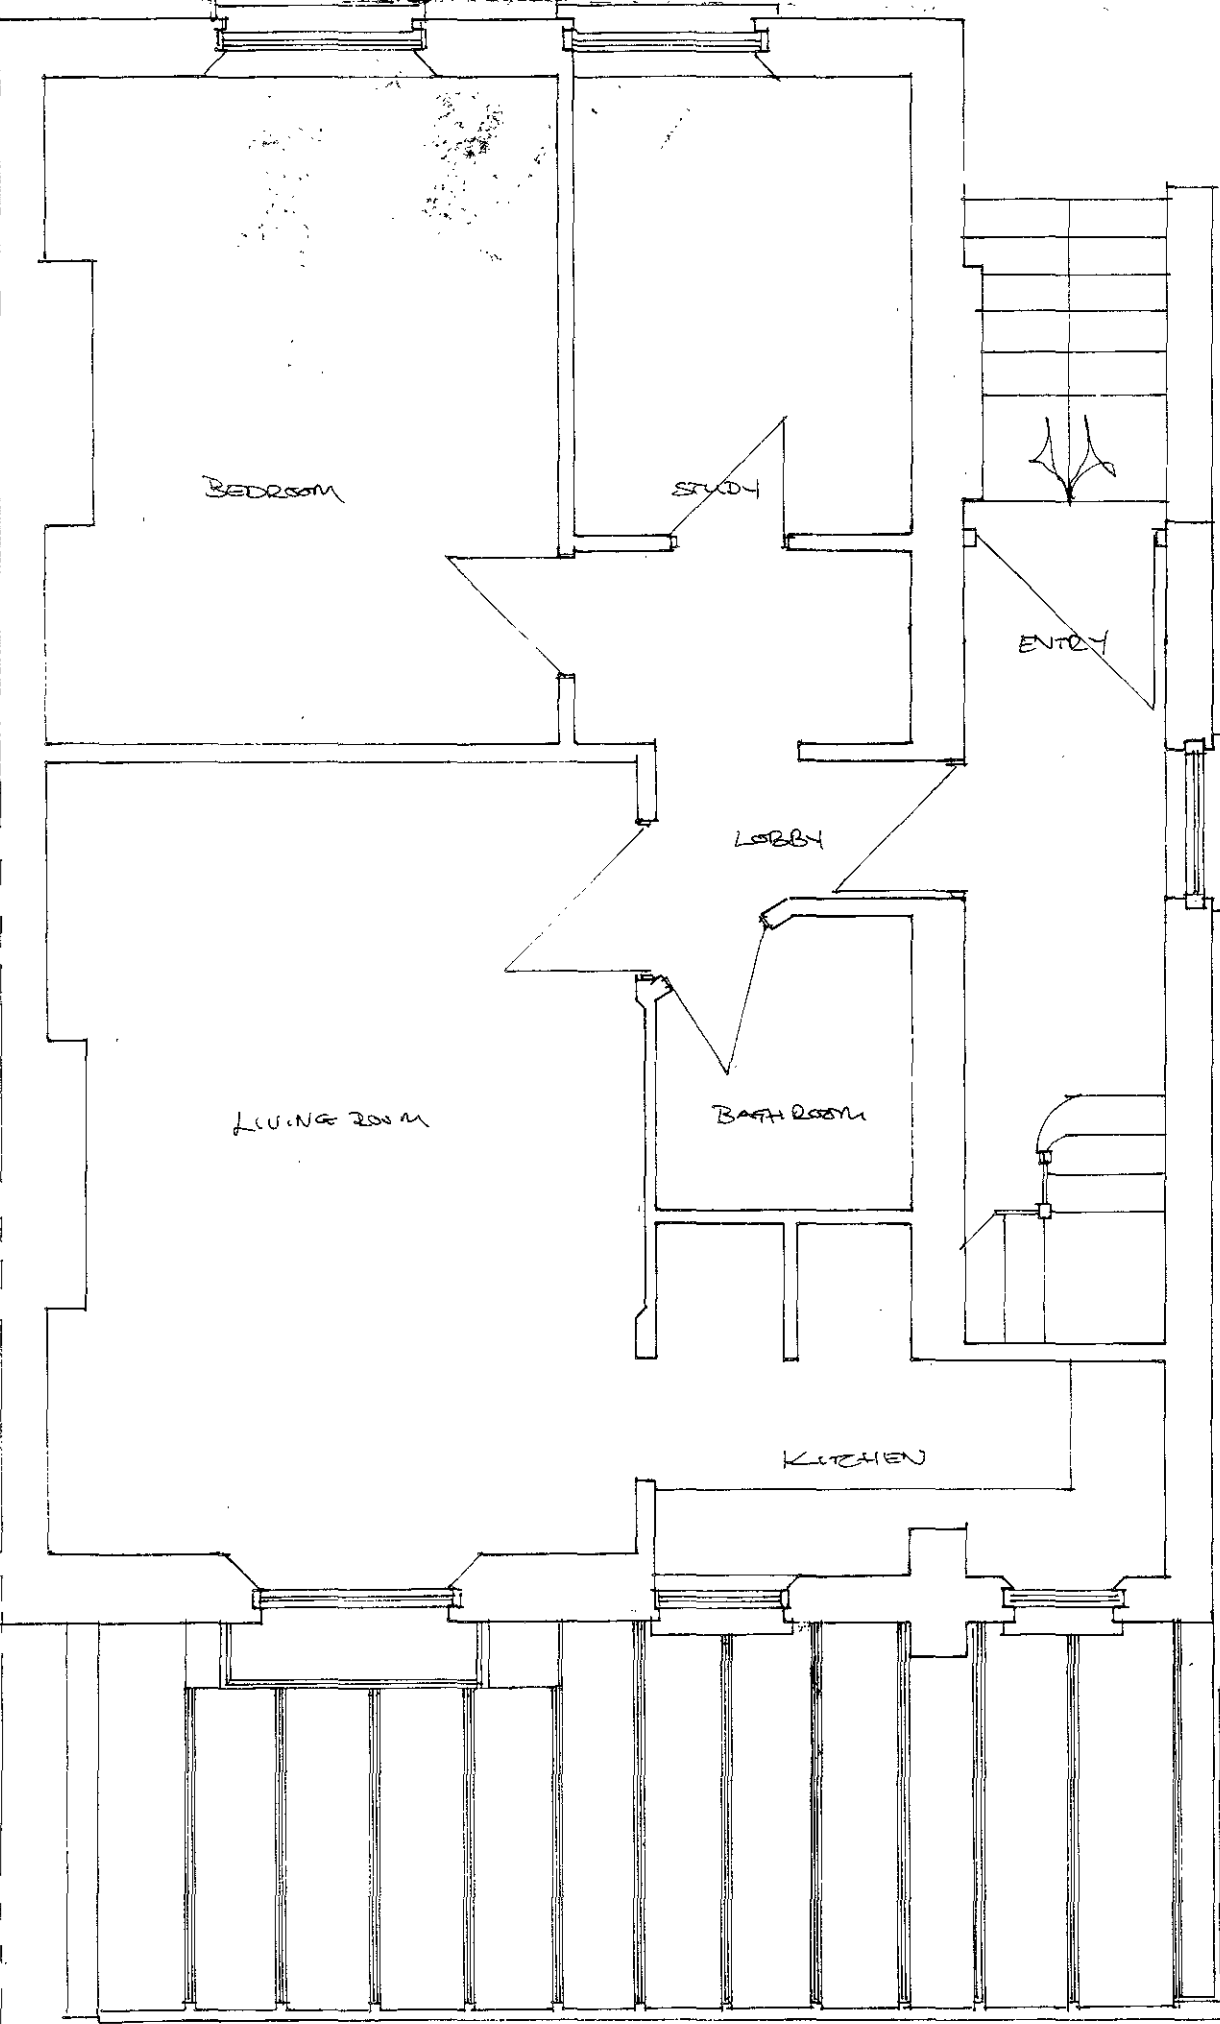


GROUND FLOOR PLAN

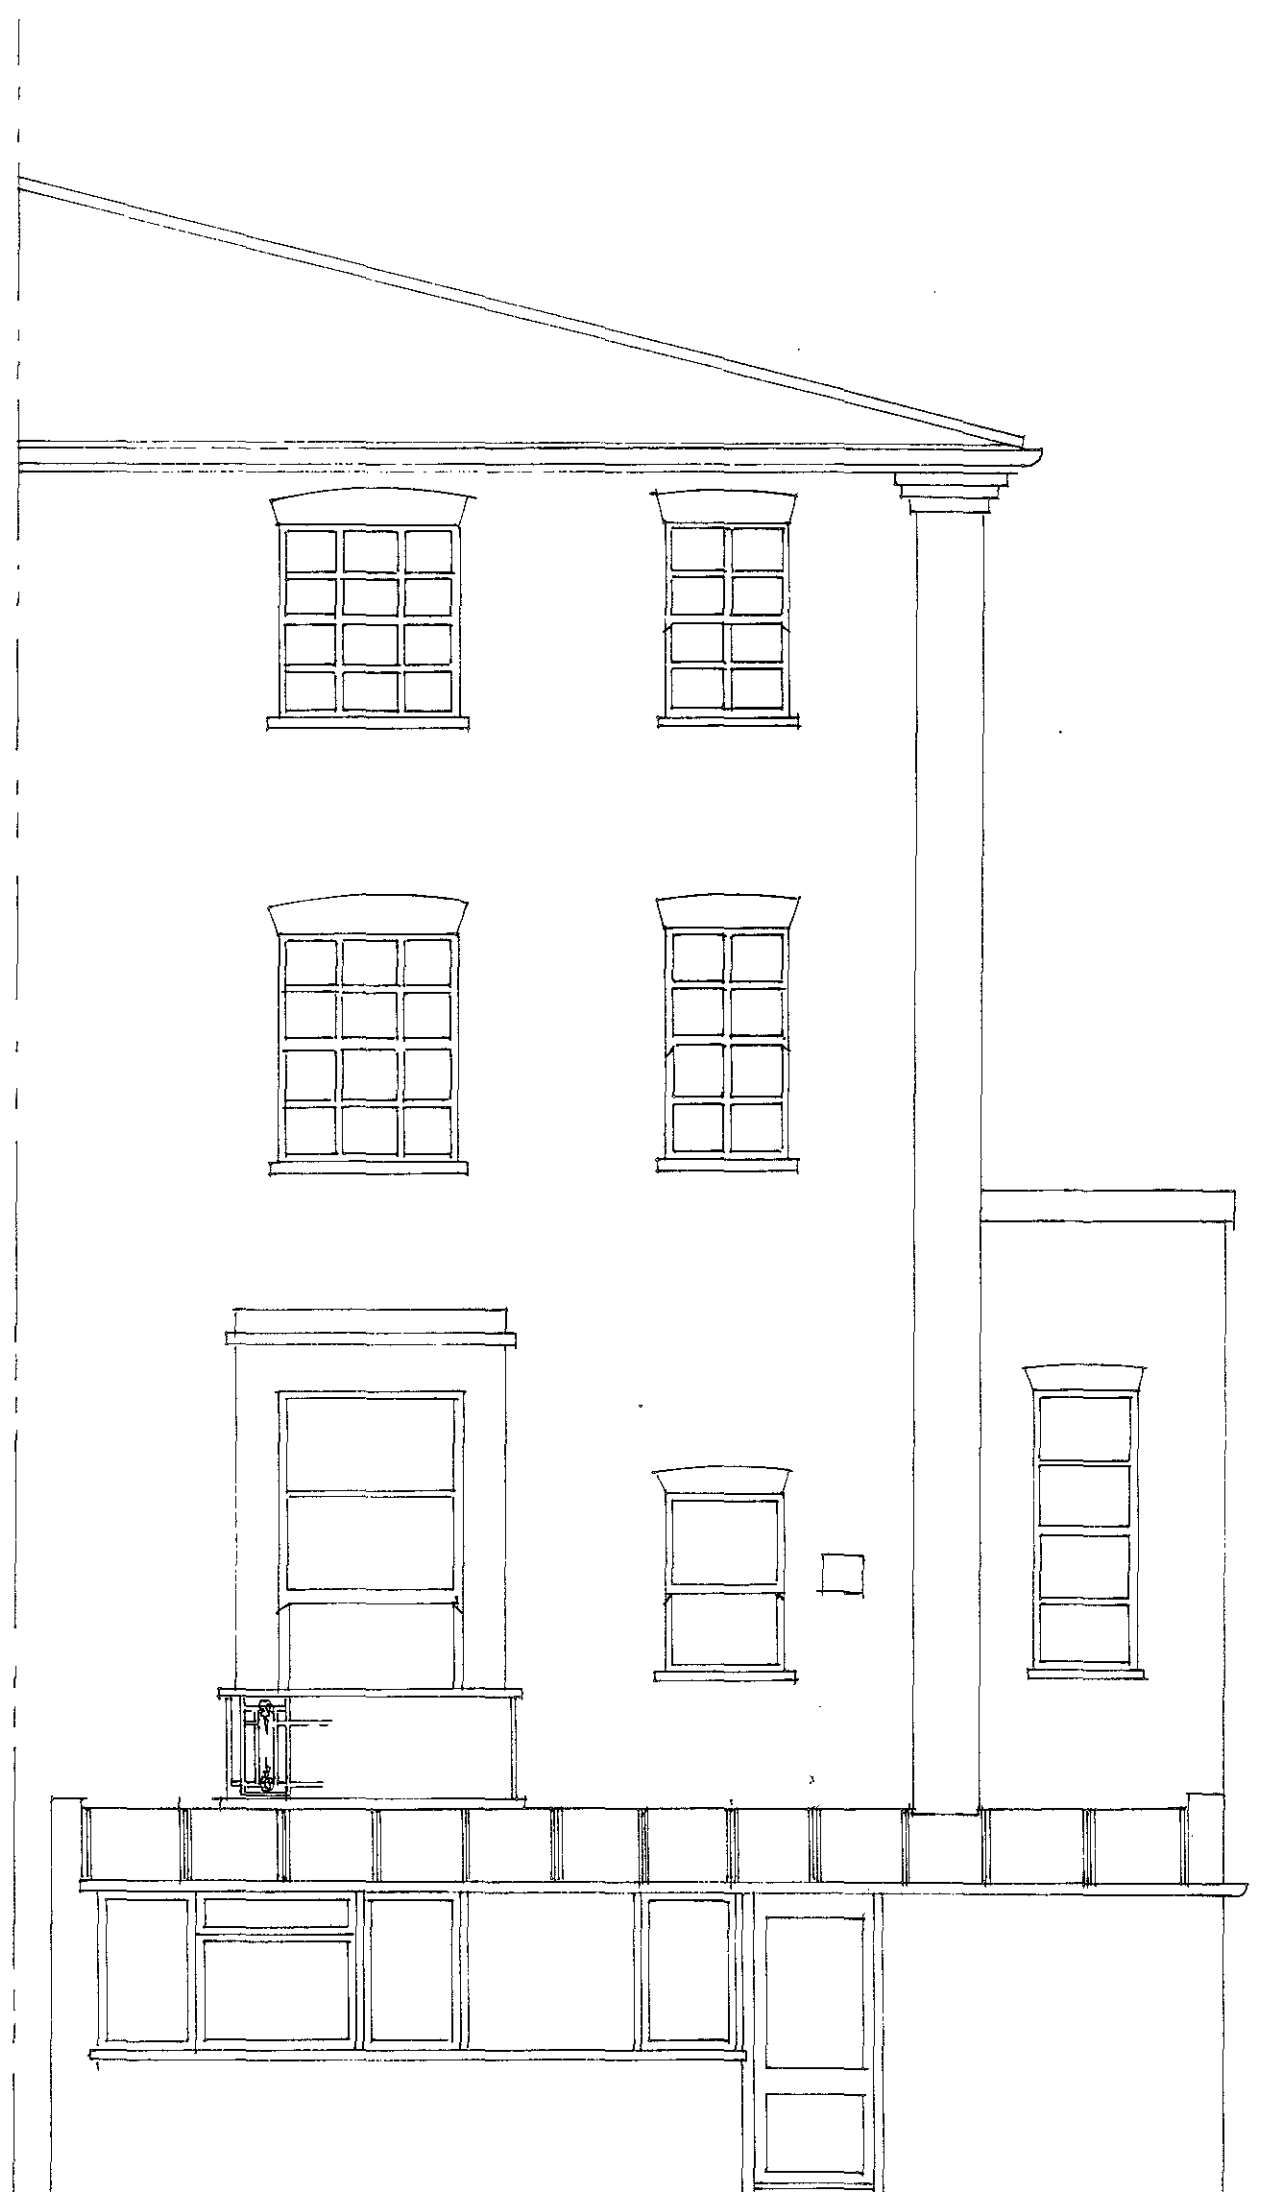

GARDEN ELEVATION

LONDON BOROUGH OF CAMDEN
PLANNING AND TRANSPORT
DEPARTMENT
20 MAR 1999
RECEIVED

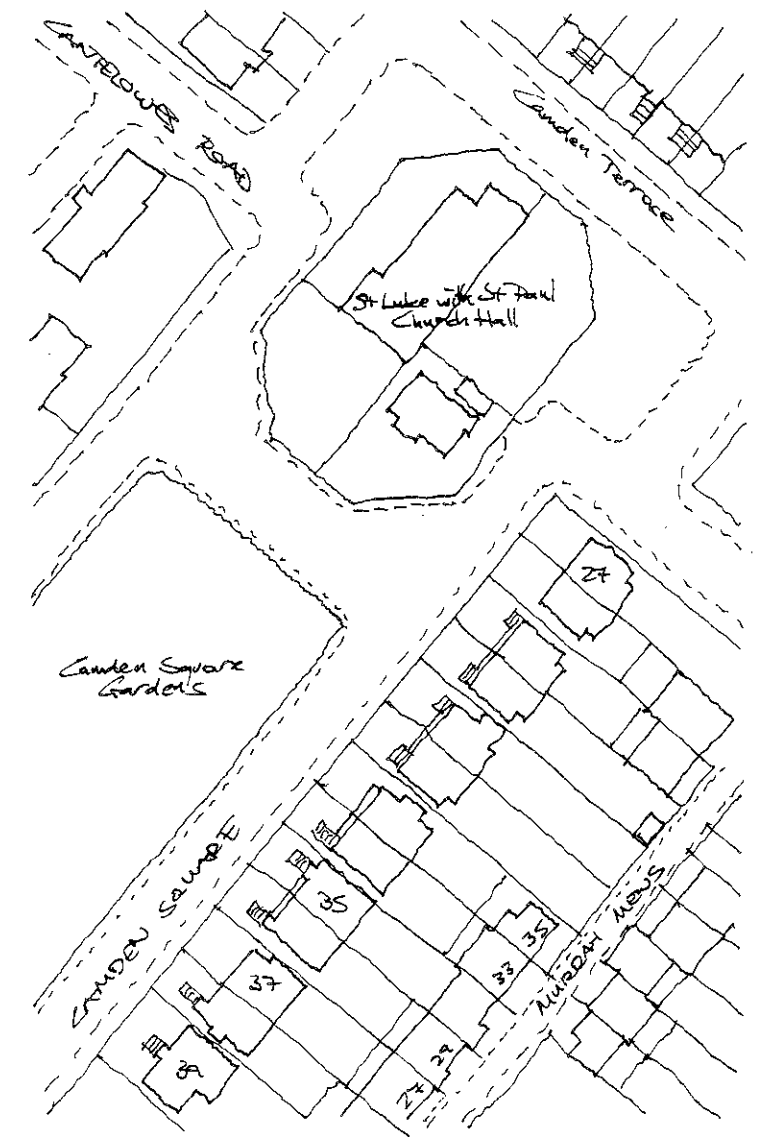

CAGE COPY
Agreed
24/7/89

8903162



FALASE AND CHIJOKE PARTNERSHIP
ARCHITECTURAL GRAPHIC INTERIOR DESIGN
37 CAMDEN SQUARE. SURVEY AS EXISTING

25 C Conway Street
London W1P 5HL
ENGLAND

DWG NO 56.002

SCALE 1:50