



ELEVATION AS EXISTING

51

52



ELEVATION AS PROPOSED

51

52

LONDON BOROUGH OF CAMDEN
TOWN AND COUNCILY PLANNING ACTS
16 FEB 1982
PLANS ~~NOT~~ APPROVED
ON BEHALF OF THE COUNCIL

CTP/H13/3/A/33114

37.21 • ISSUED FOR CONSTRUCTION

IRISH CENTRE REDEVELOPMENT

Keith Roberts and Associates, Architects.
31 Murray Mews London NW1 9RH Telephone 01-485 9292

51+52 CAMDEN SQUARE Scale 1:50
Date SEPT 80 revised from 10
Drawing title FRONT ELEVATION 174 5152/5

CONTRACT 2



49

50

51

52

43.420

40.410

36.780

33.960


LONDON BOROUGH OF CAMDEN
TOWN AND COUNTRY PLANNING ACT 1978
16 FEB 1982
APPROVED
PLANS NOT APPROVED
ON BEHALF OF THE COUNCIL

IRISH CENTRE REDEVELOPMENT

Keith Roberts and Associates, Architects.
31 Murray Mews London NW1 9RH Telephone 01-485 9292

Client Scale 1:50
Date SEPT. 77 Drawn

Drawing title ELEVATION AS PROPOSED 177/3 49

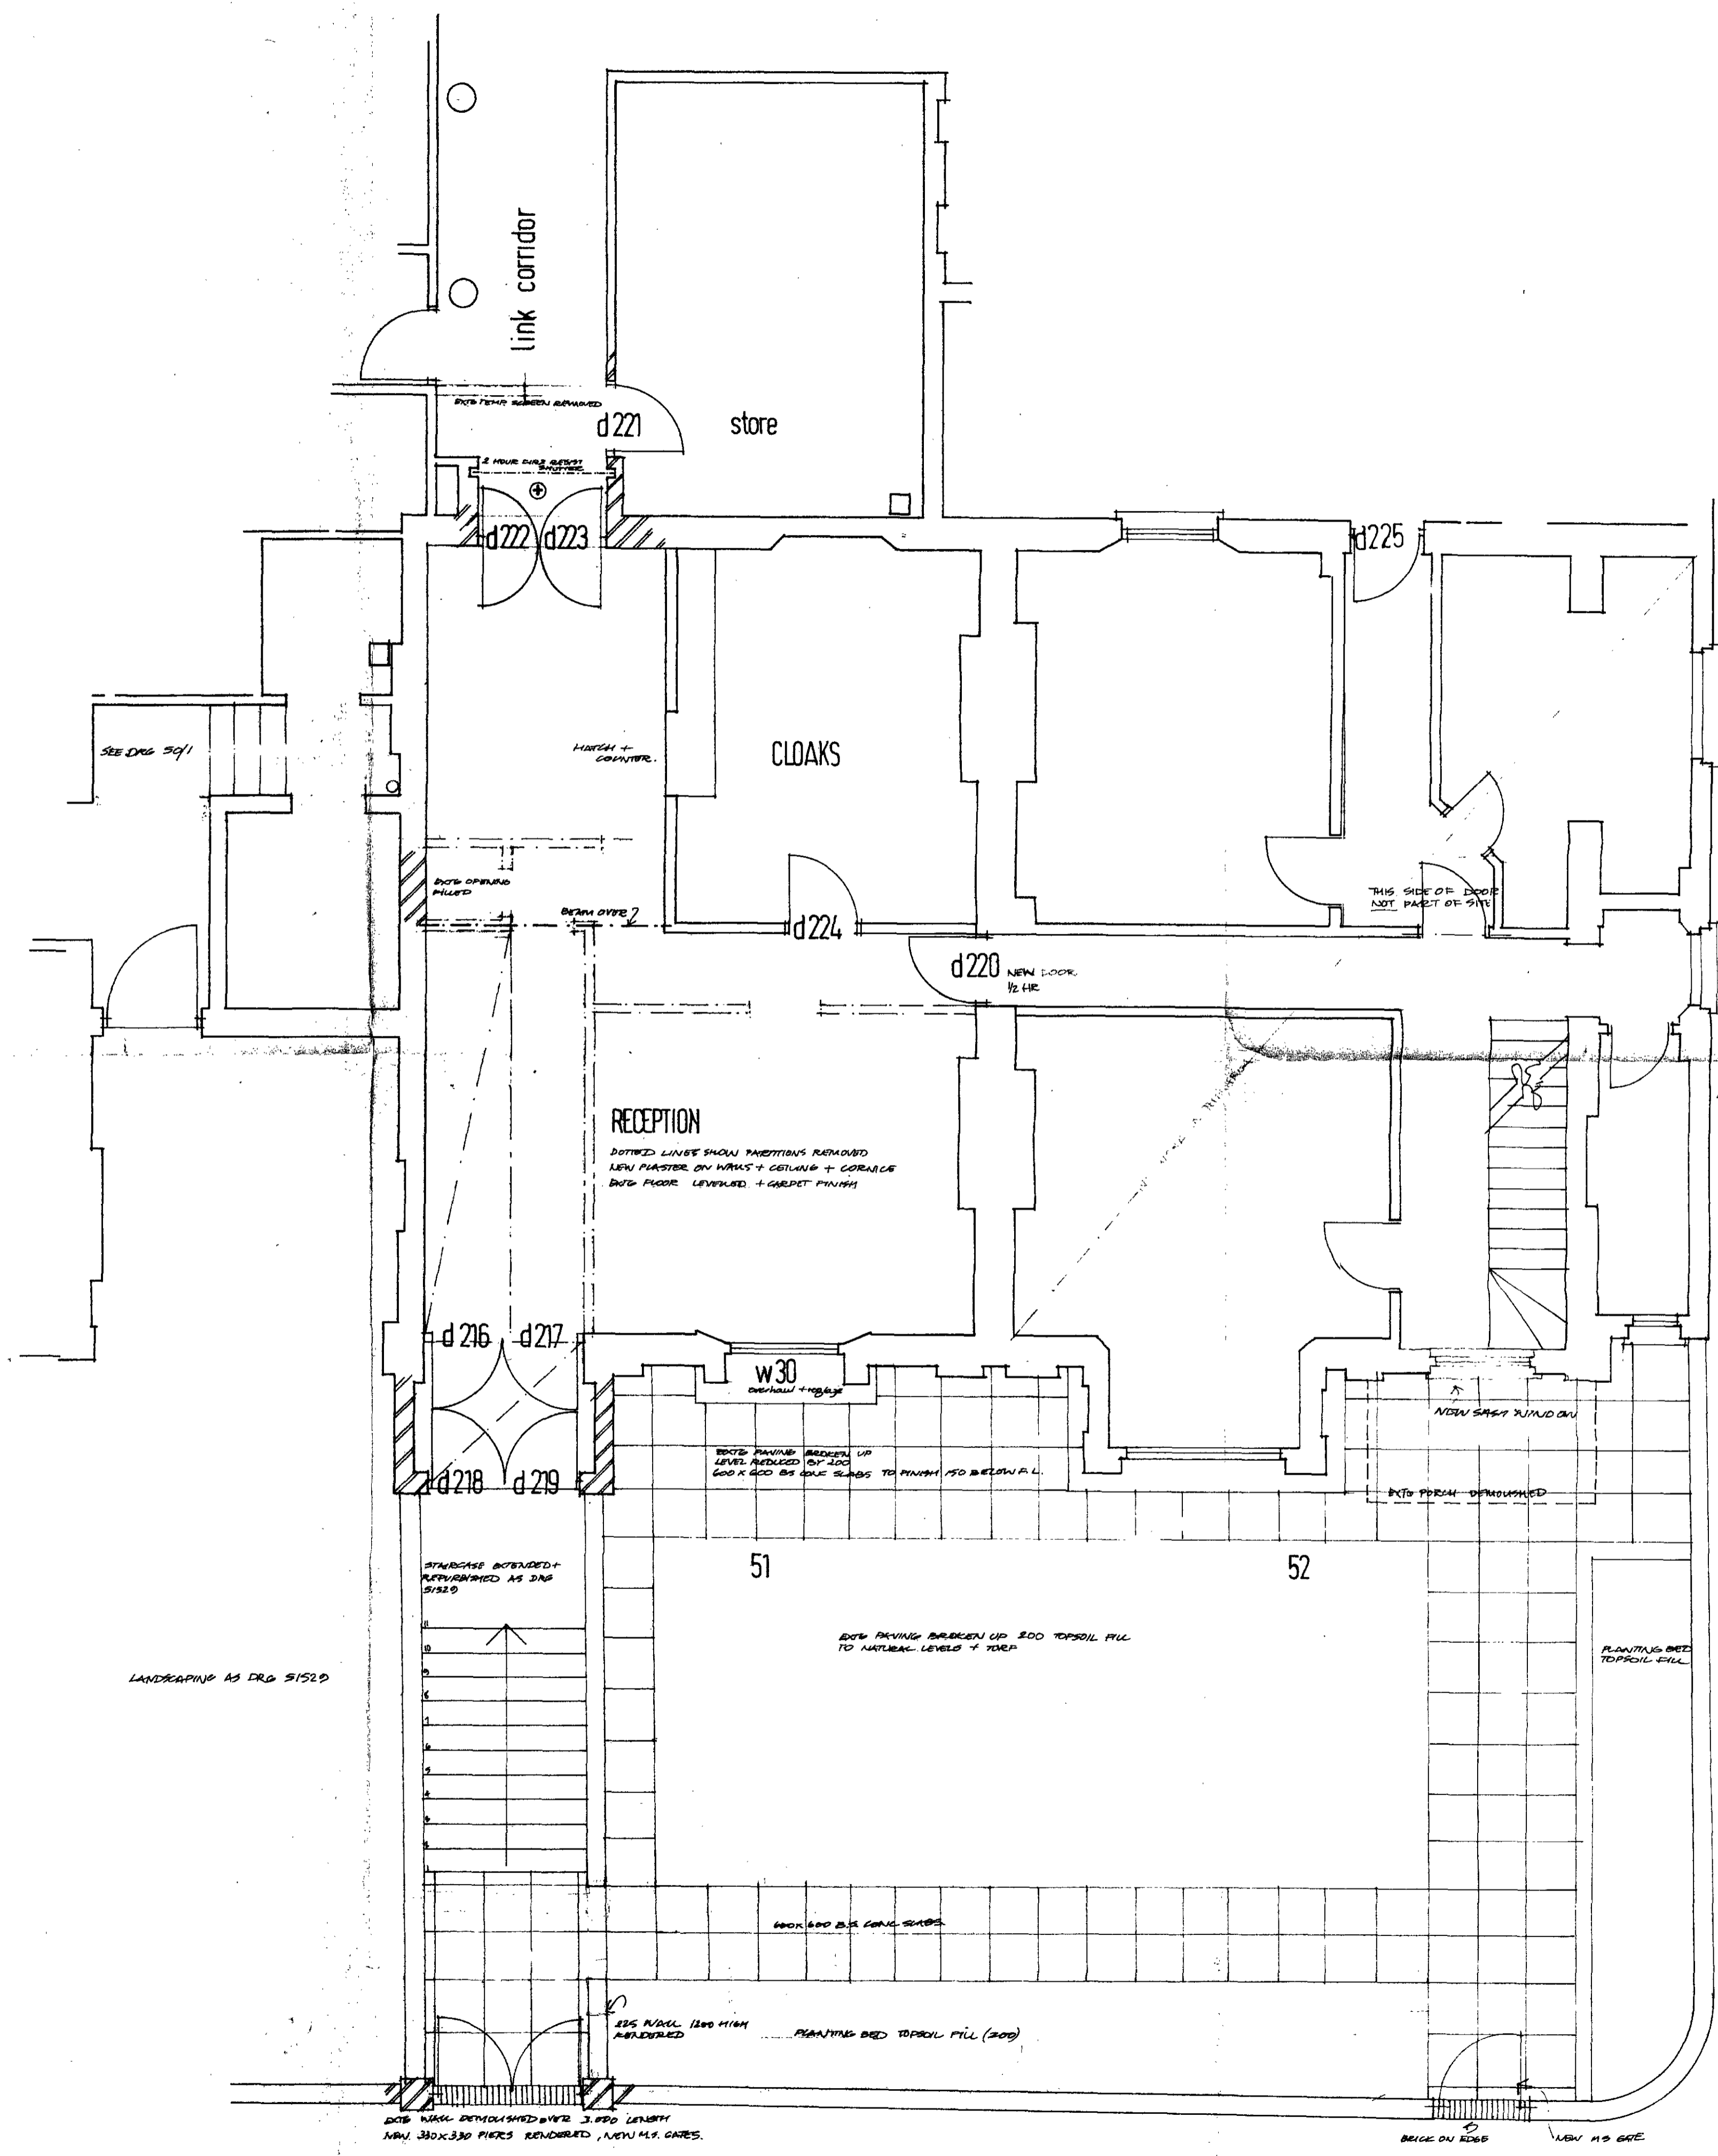

50

CONTRACTOR TO BE
 FORN AND OF THE
 10 FEB 81
 PLANS APPROVED
 ON BEHALF OF THE COUNCIL

CTP/H13/3 / A / 33114

3 7 81 • ISSUED FOR CONSTRUCTION
 Q - 8 MAY 81 - REDRAWN


IRISH CENTRE REDEVELOPMENT

Keith Roberts and Associates, Architects.
 31 Murray Mews London NW1 9RH Telephone 01-485 9292

51-52 CAMDEN SQUARE Scale 1:50
 Date Drawn JM

Drawing title PLAN LEVEL 2 (REVISED) 174 5152/2A

CONTRACT E

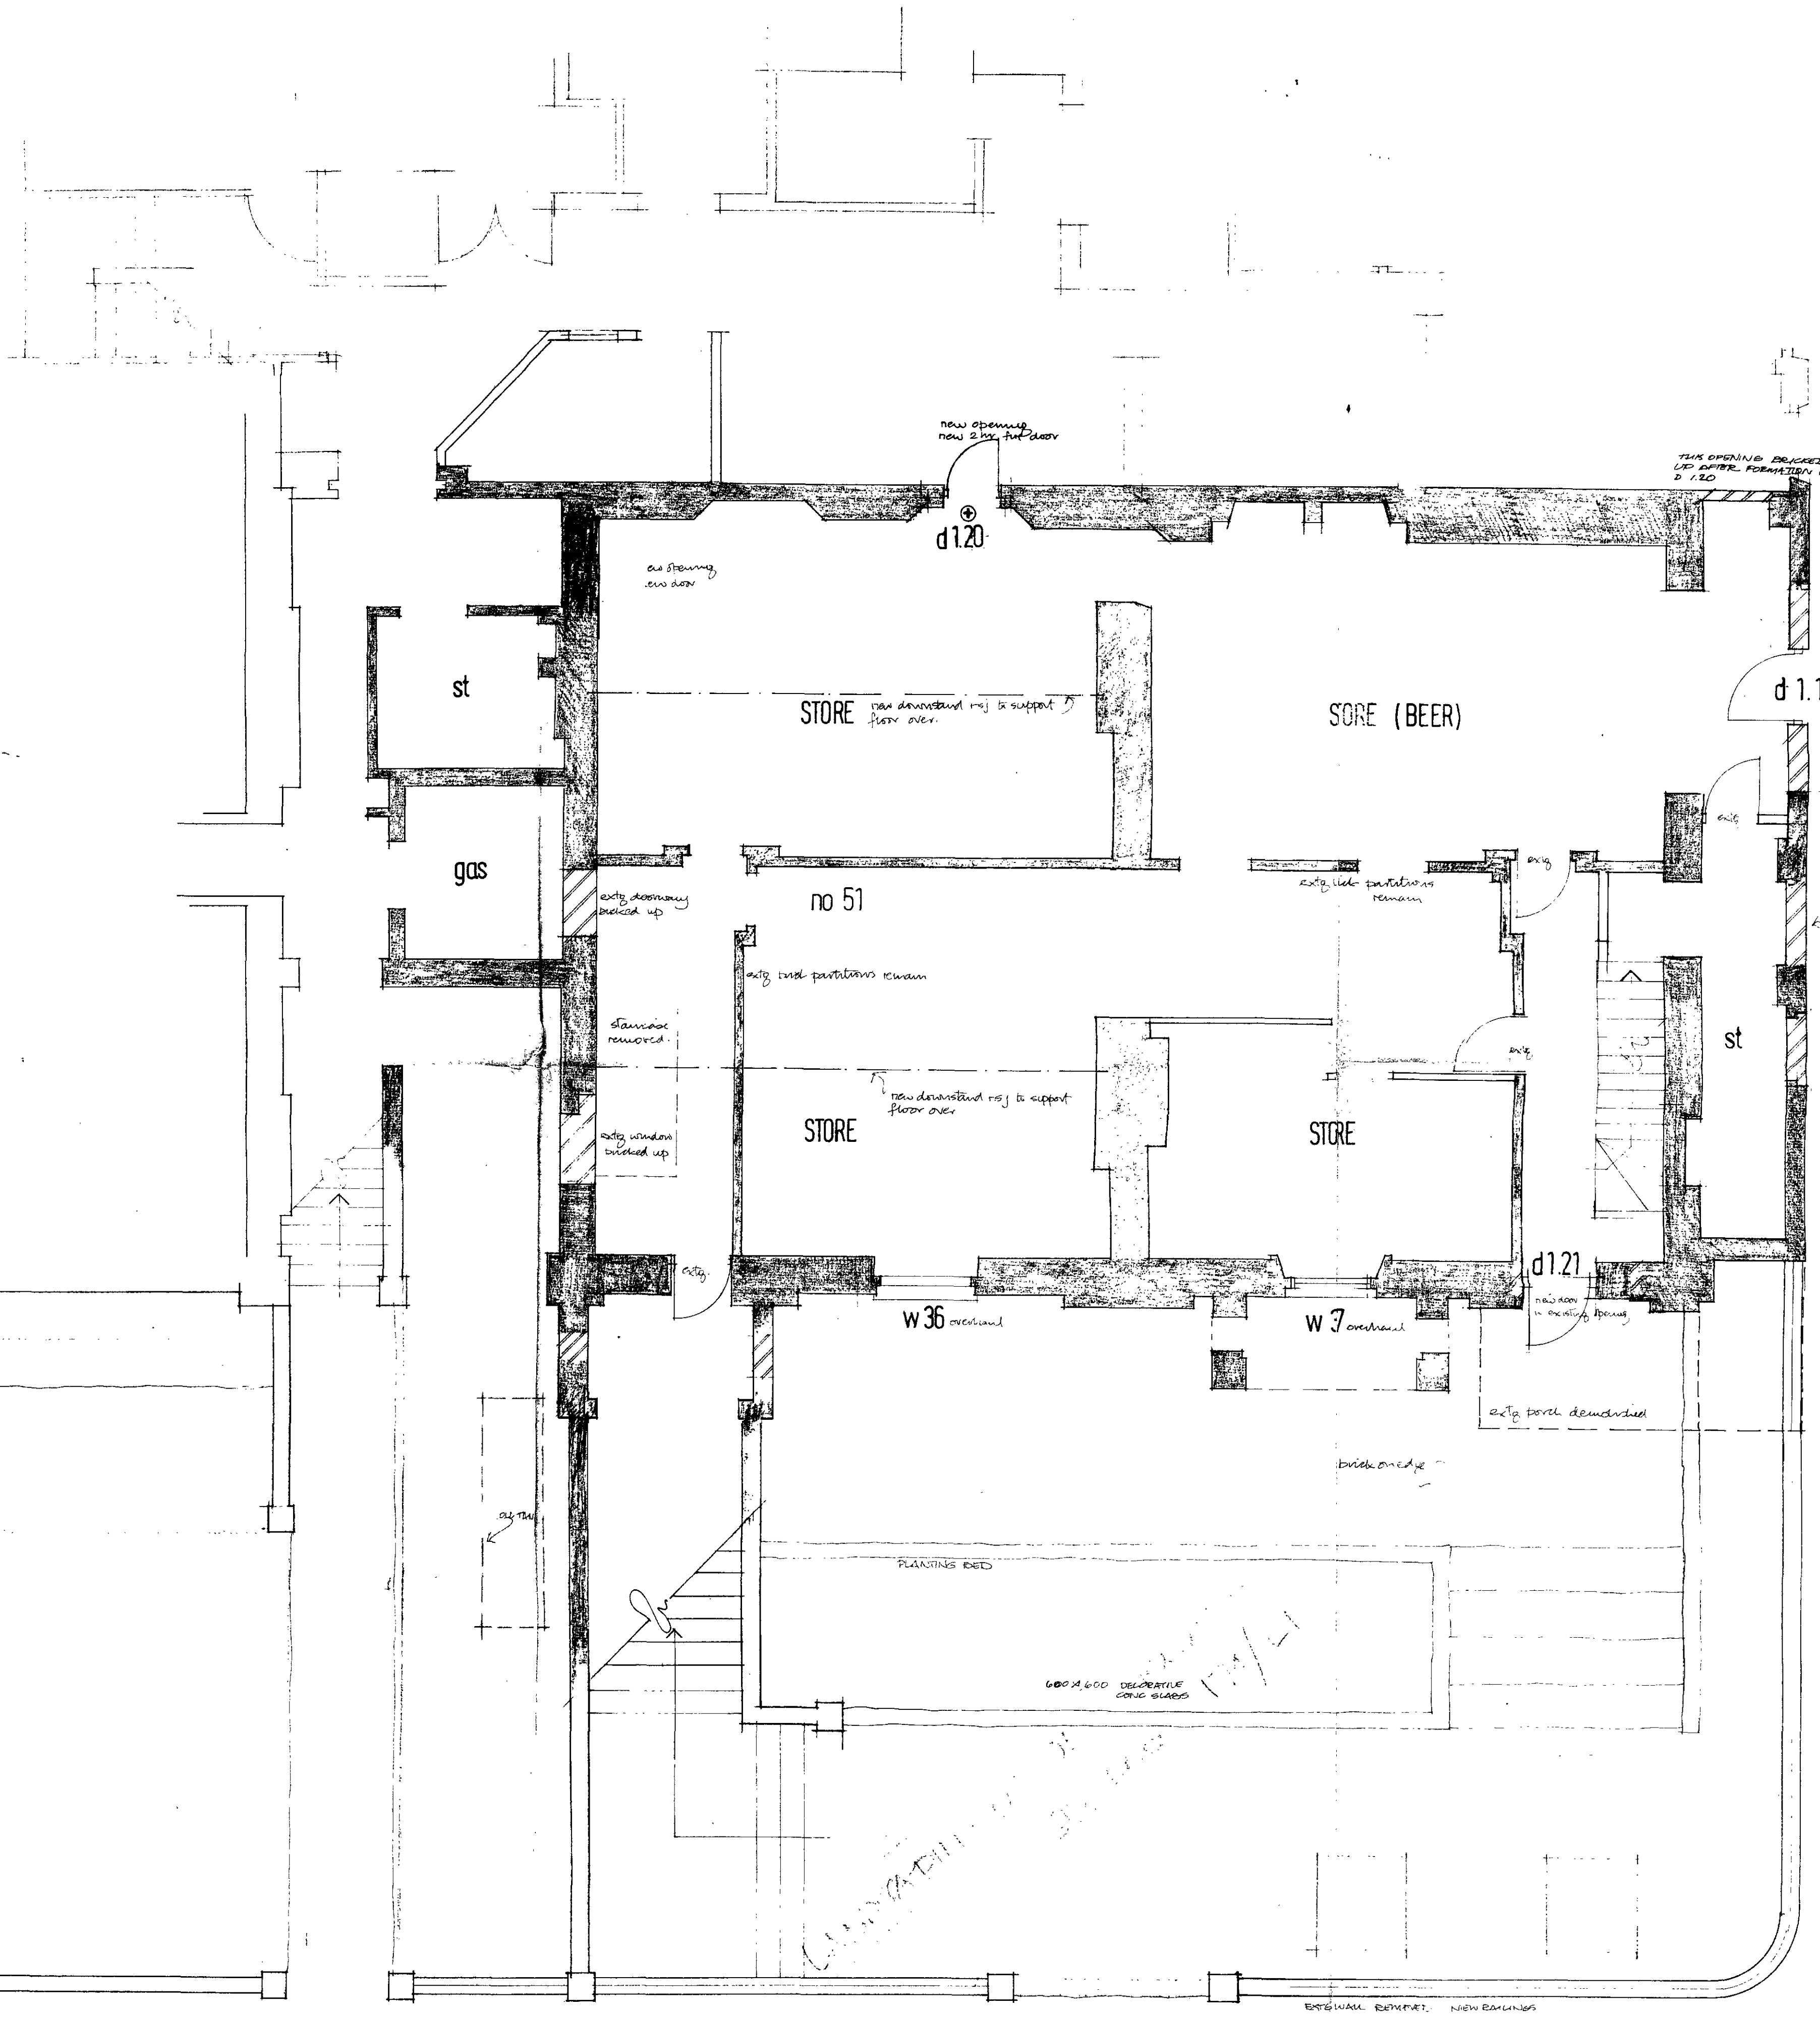

LONDON BOROUGH OF CAMDEN
 TOWN AND COUNTRY PLANNING ACTS
 16 FEB 1982
 PLANS APPROVED
 ON BEHALF OF THE COUNCIL

PLAN LEVEL 1. EXISTING WALLS, FLOORS, CEILING SERVICES ETC. REMAIN. ISOLATED ITEMS OF WORK CALLED OUT INDIVIDUALLY AND OTHER FABRIC REMAINS.

CTP/HB/3/A/33114

3.7.81 ISSUED FOR CONSTRUCTION

IRISH CENTRE REDEVELOPMENT


Keith Roberts and Associates, Architects.
 31 Murrey Mews London NW1 9RH Telephone 01-485 9292

51+52 CAMDEN SQUARE Scale 1:50 Date SEPT 80 REV 107/12/80 Drawn: XJ


Drawing title PLAN LEVEL 1 174 5152/1

C A M D E N S Q U A R E


001 700 01

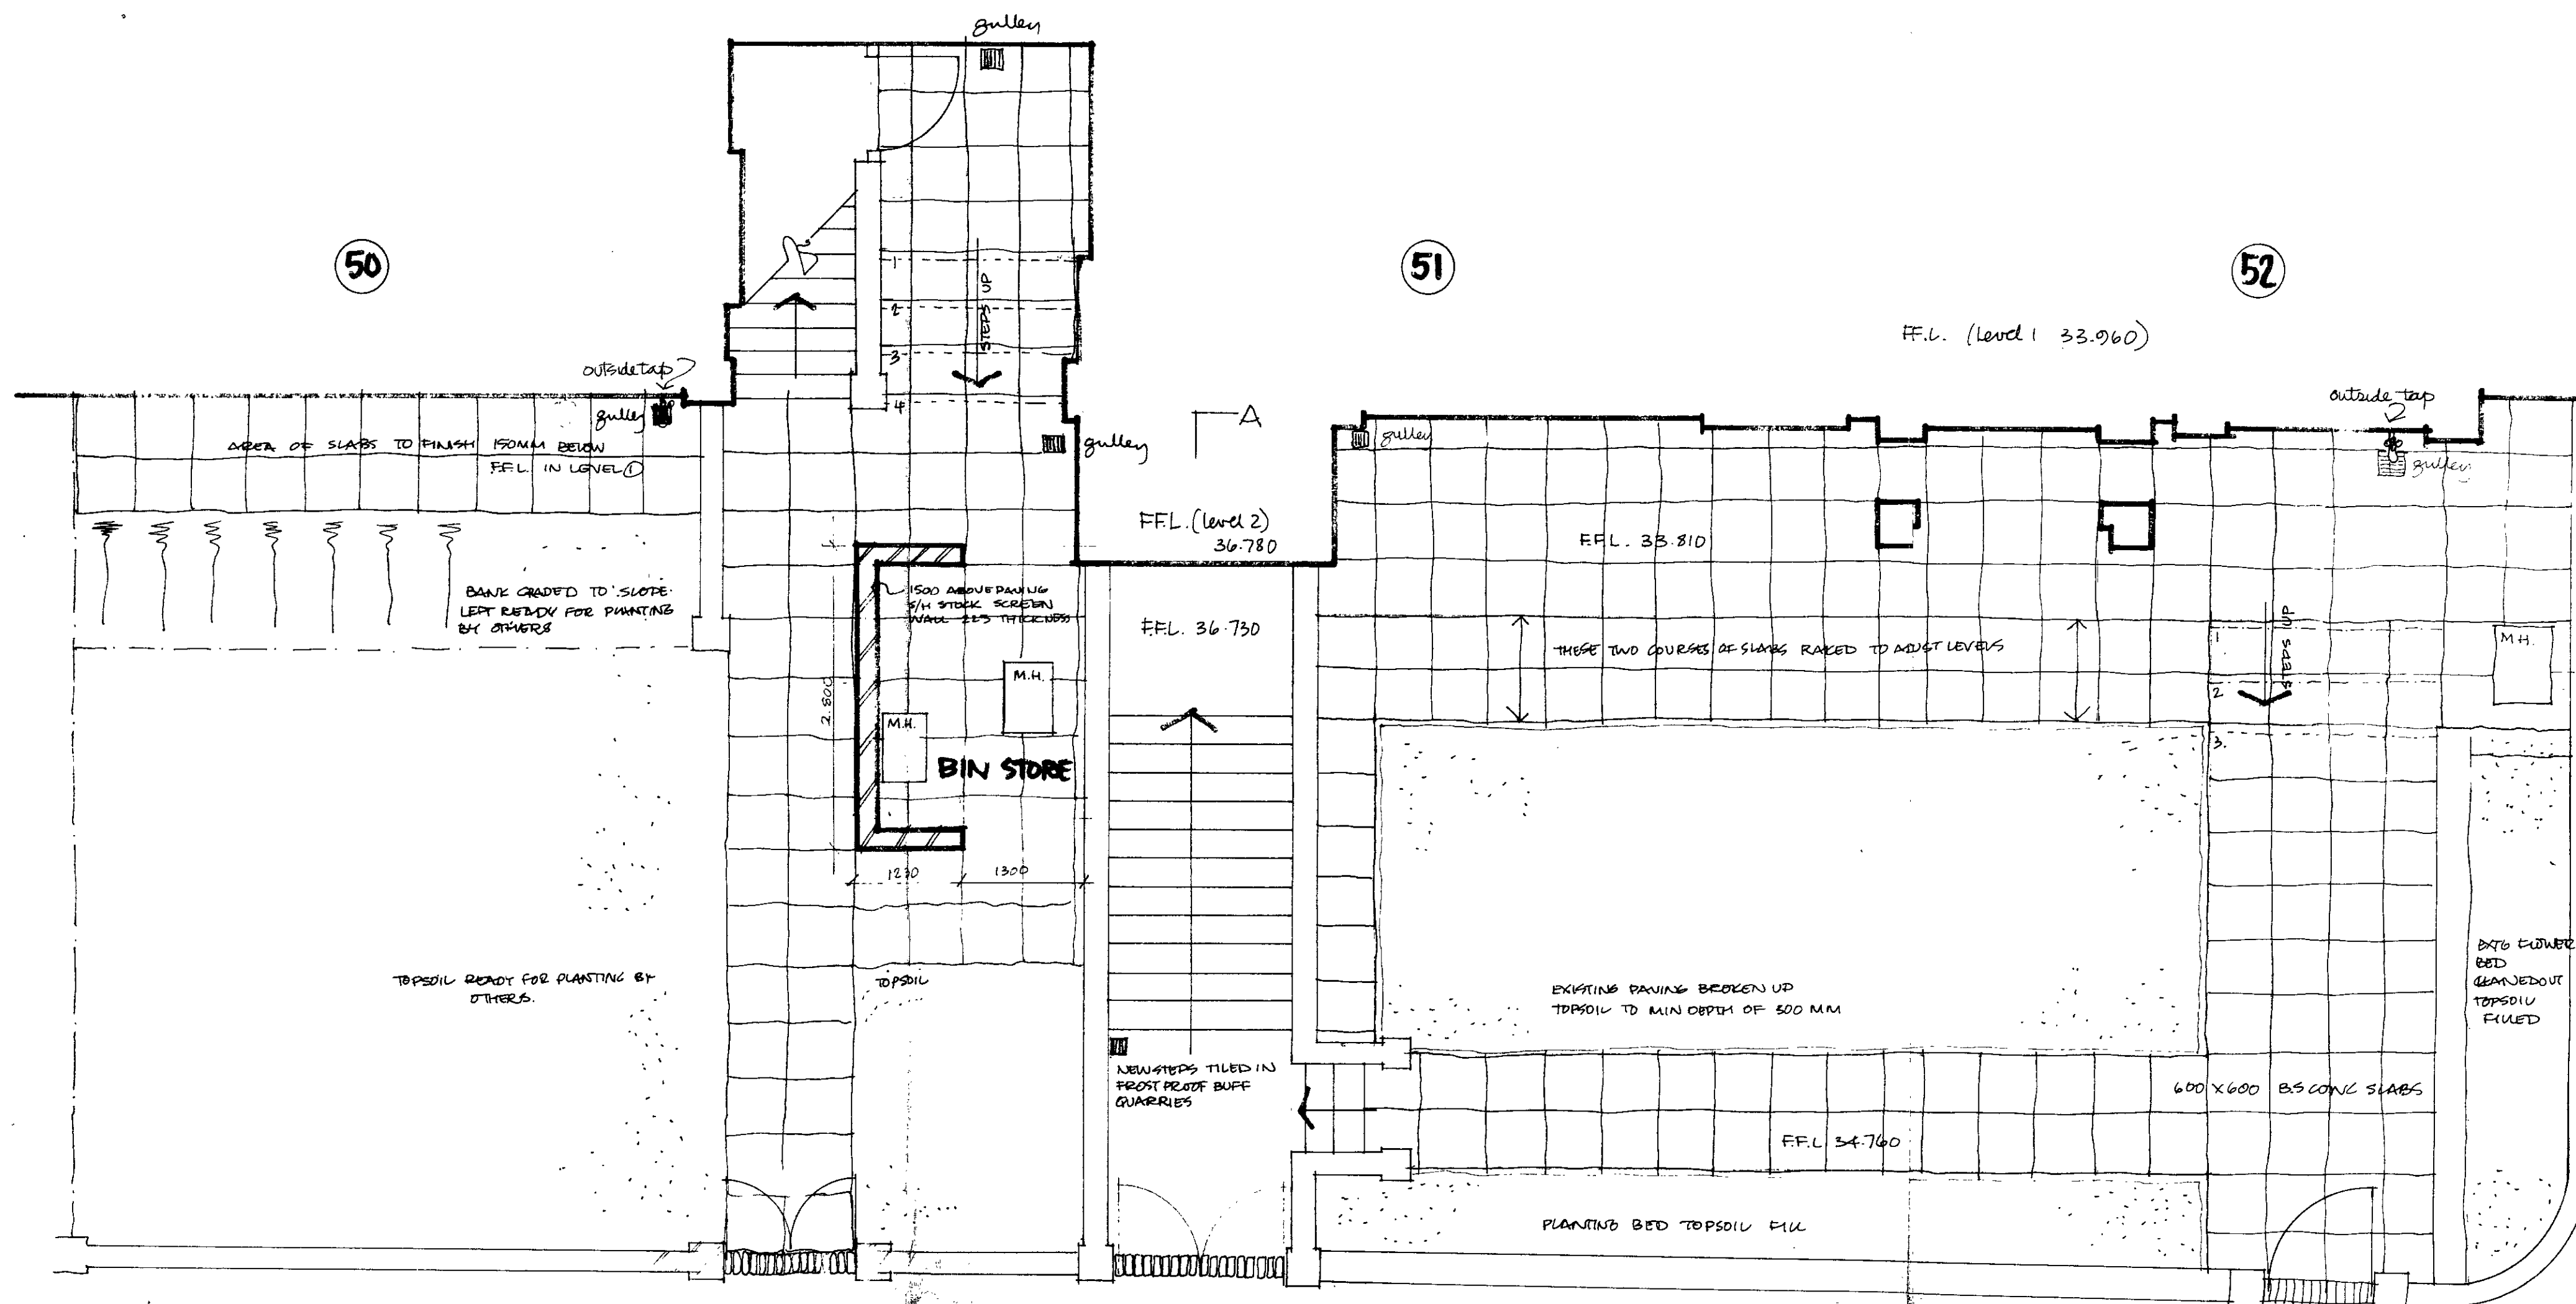


PLAN

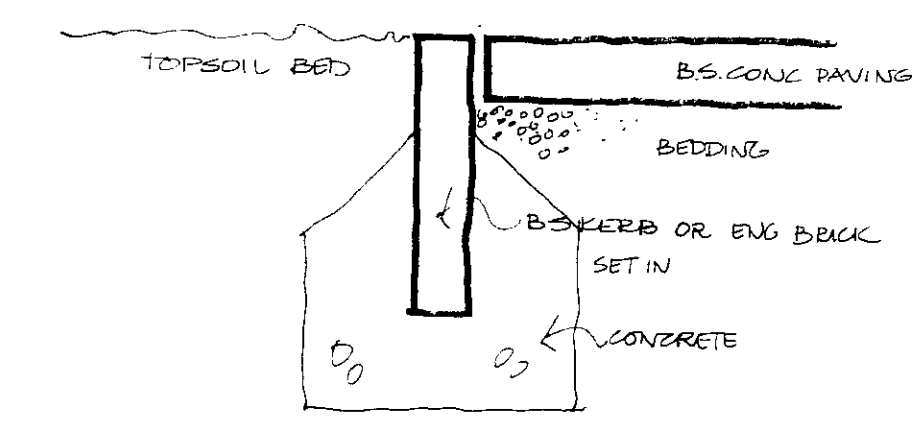


DETAIL OF EDGE OF PLANTING BEDS.

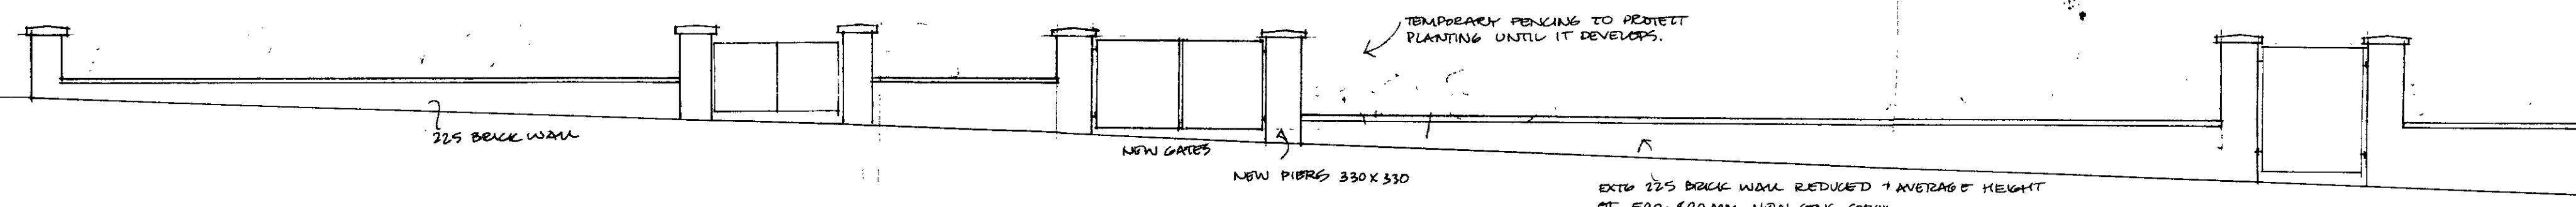

FRONT ELEVATION

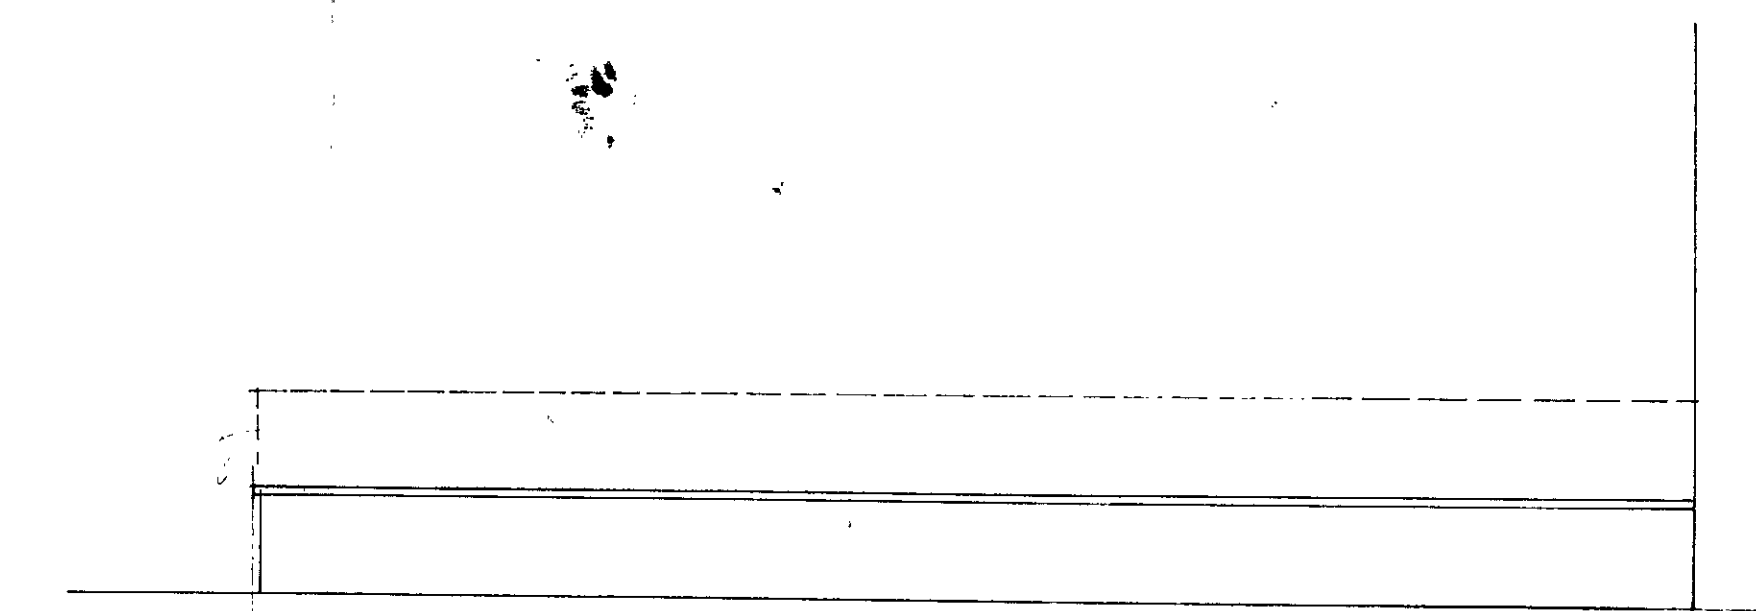

SIDE ELEVATION

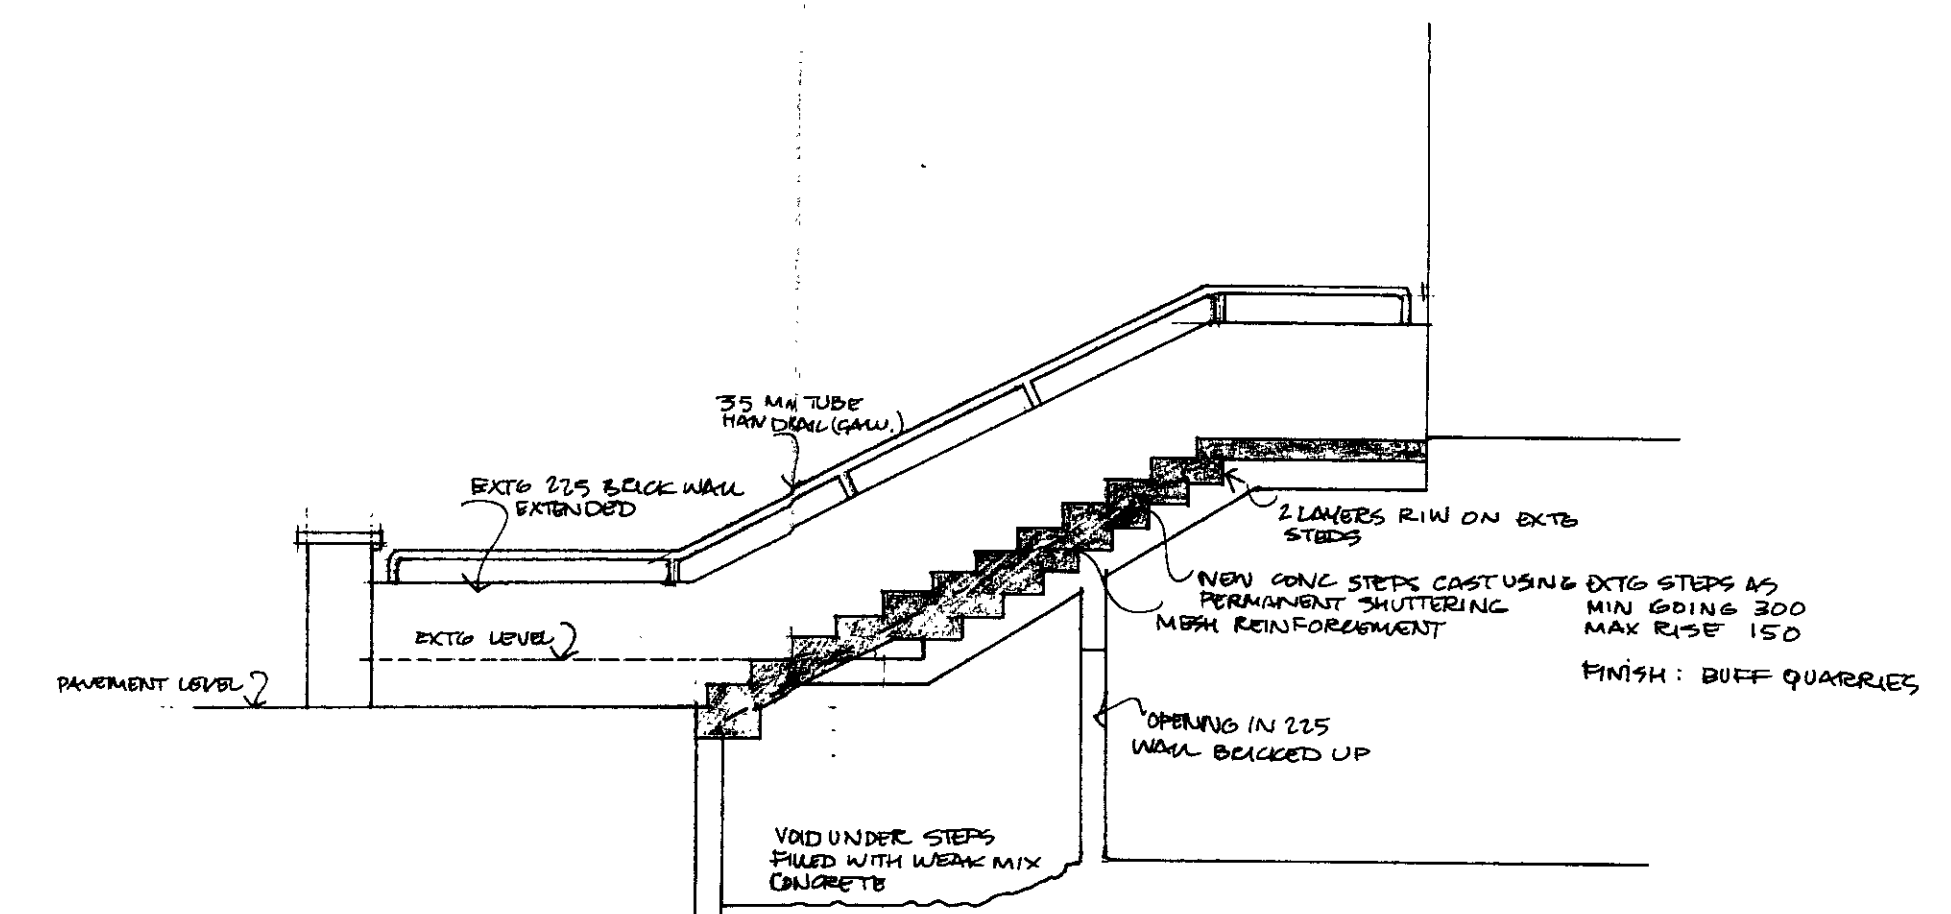


SECTION A.A

LONDON COUNTY OF LONDON
 TOWN AND COUNTRY PLANNING ACTS
 1972
 PLANS APPROVED
 ON BEHALF OF THE COUNCIL


CTP/AB/3 / A / 33114

IRISH CENTRE REDEVELOPMENT
 Keith Roberts and Associates, Architects.
 31 Murray Mews London NW1 9RH Telephone 01-485 9292
 Scale 1:50
 Date
 Drawn
 Drawing title
 50 51 52 CAMDEN SQ 174 L1


FINISHES:
 FLOOR FINISHES: POLISHED CONCRETE FINISHES
 WALL FINISHES: POLISHED CONCRETE FINISHES
 CEILING FINISHES: POLISHED CONCRETE FINISHES
 PAINTWORK: GLOSS PAINT
 EXTERIOR: ALL BRICKWORK REPOINTED
 ALL RENDERED SURFACES FINISHED IN GLOSS PAINT

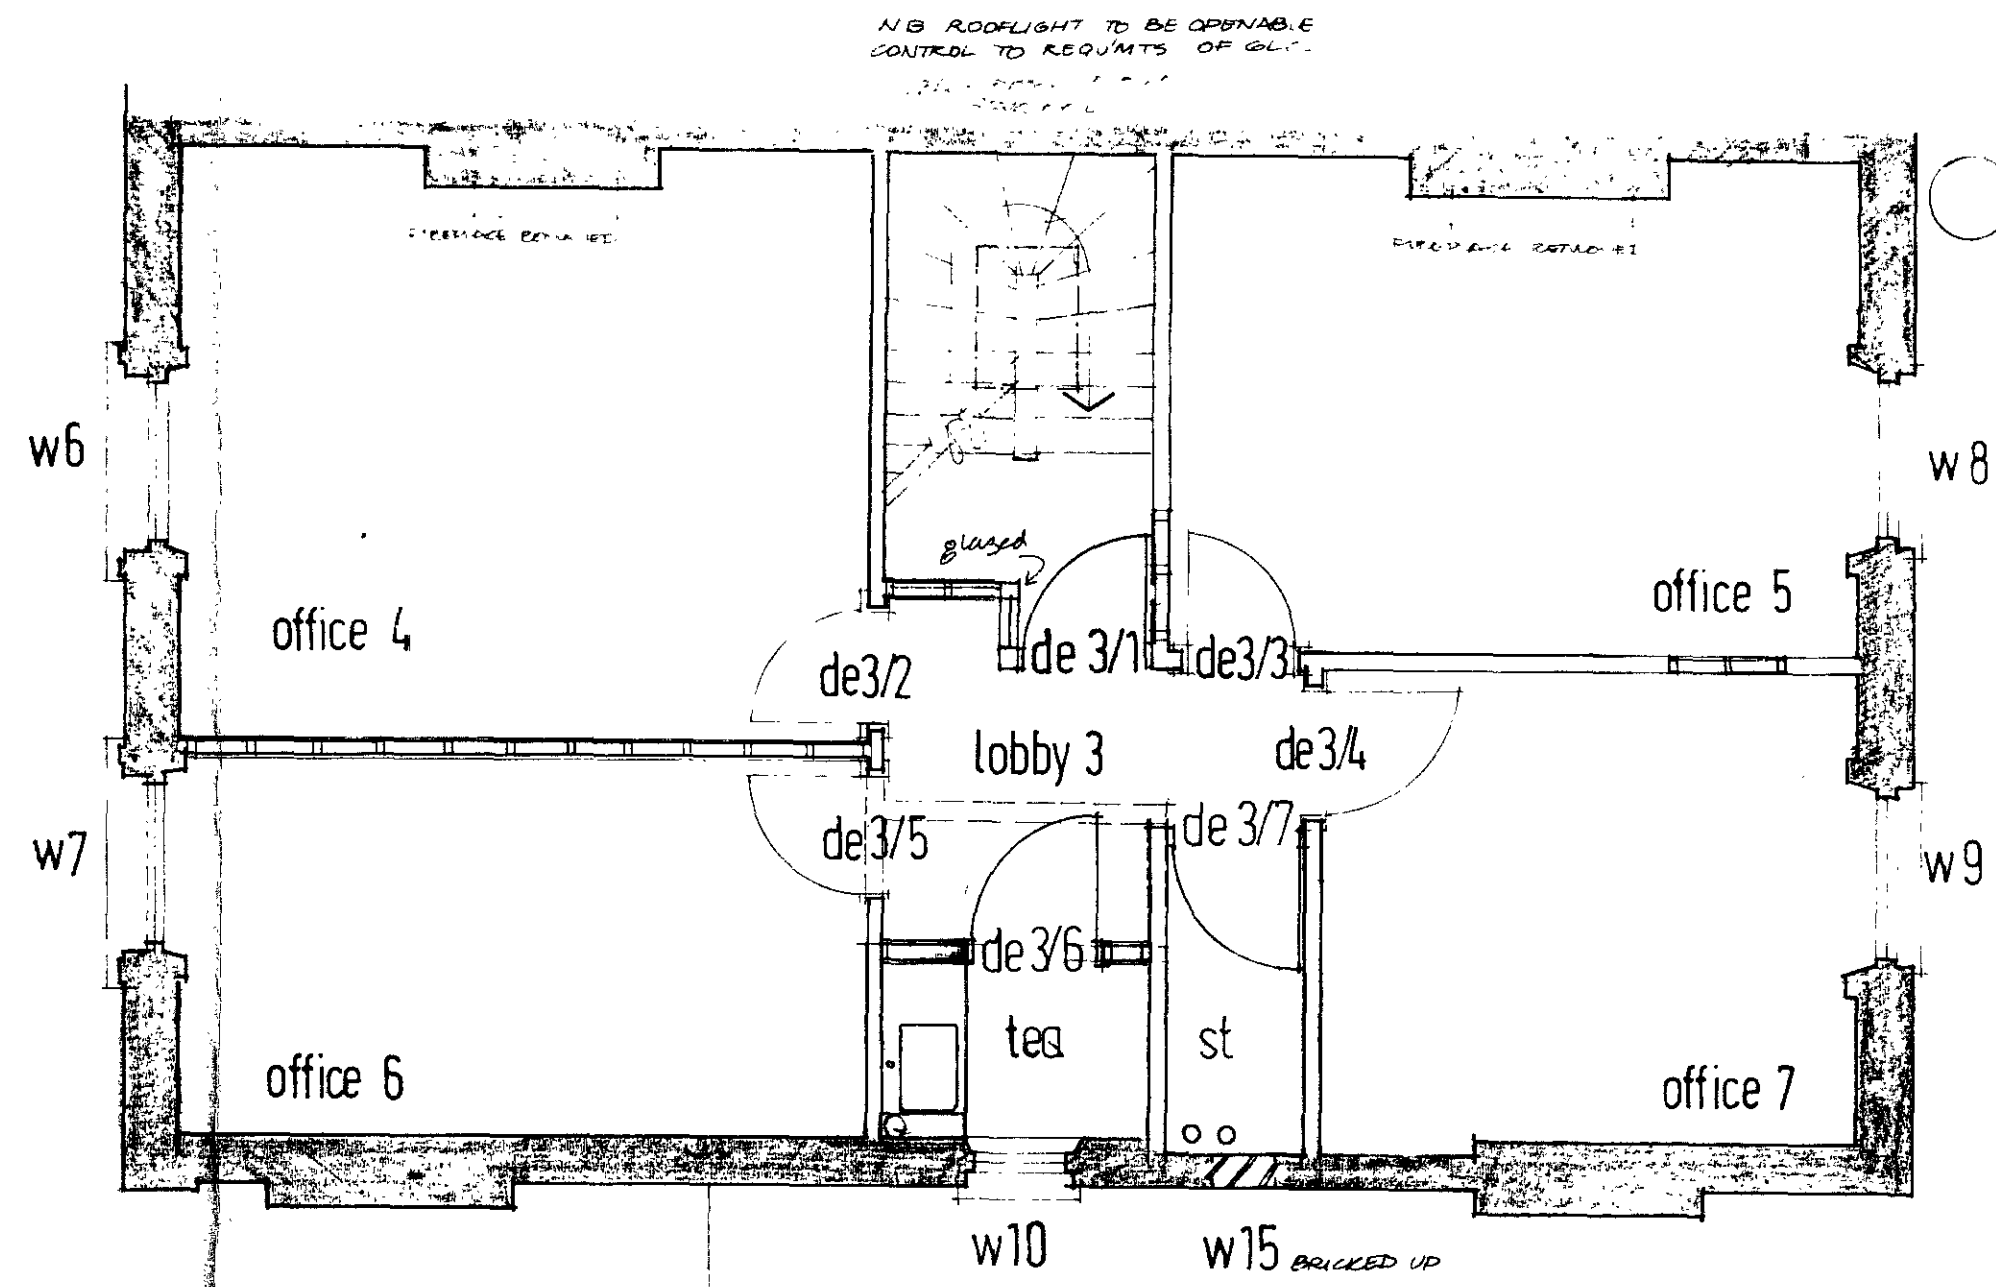

LEVEL 3

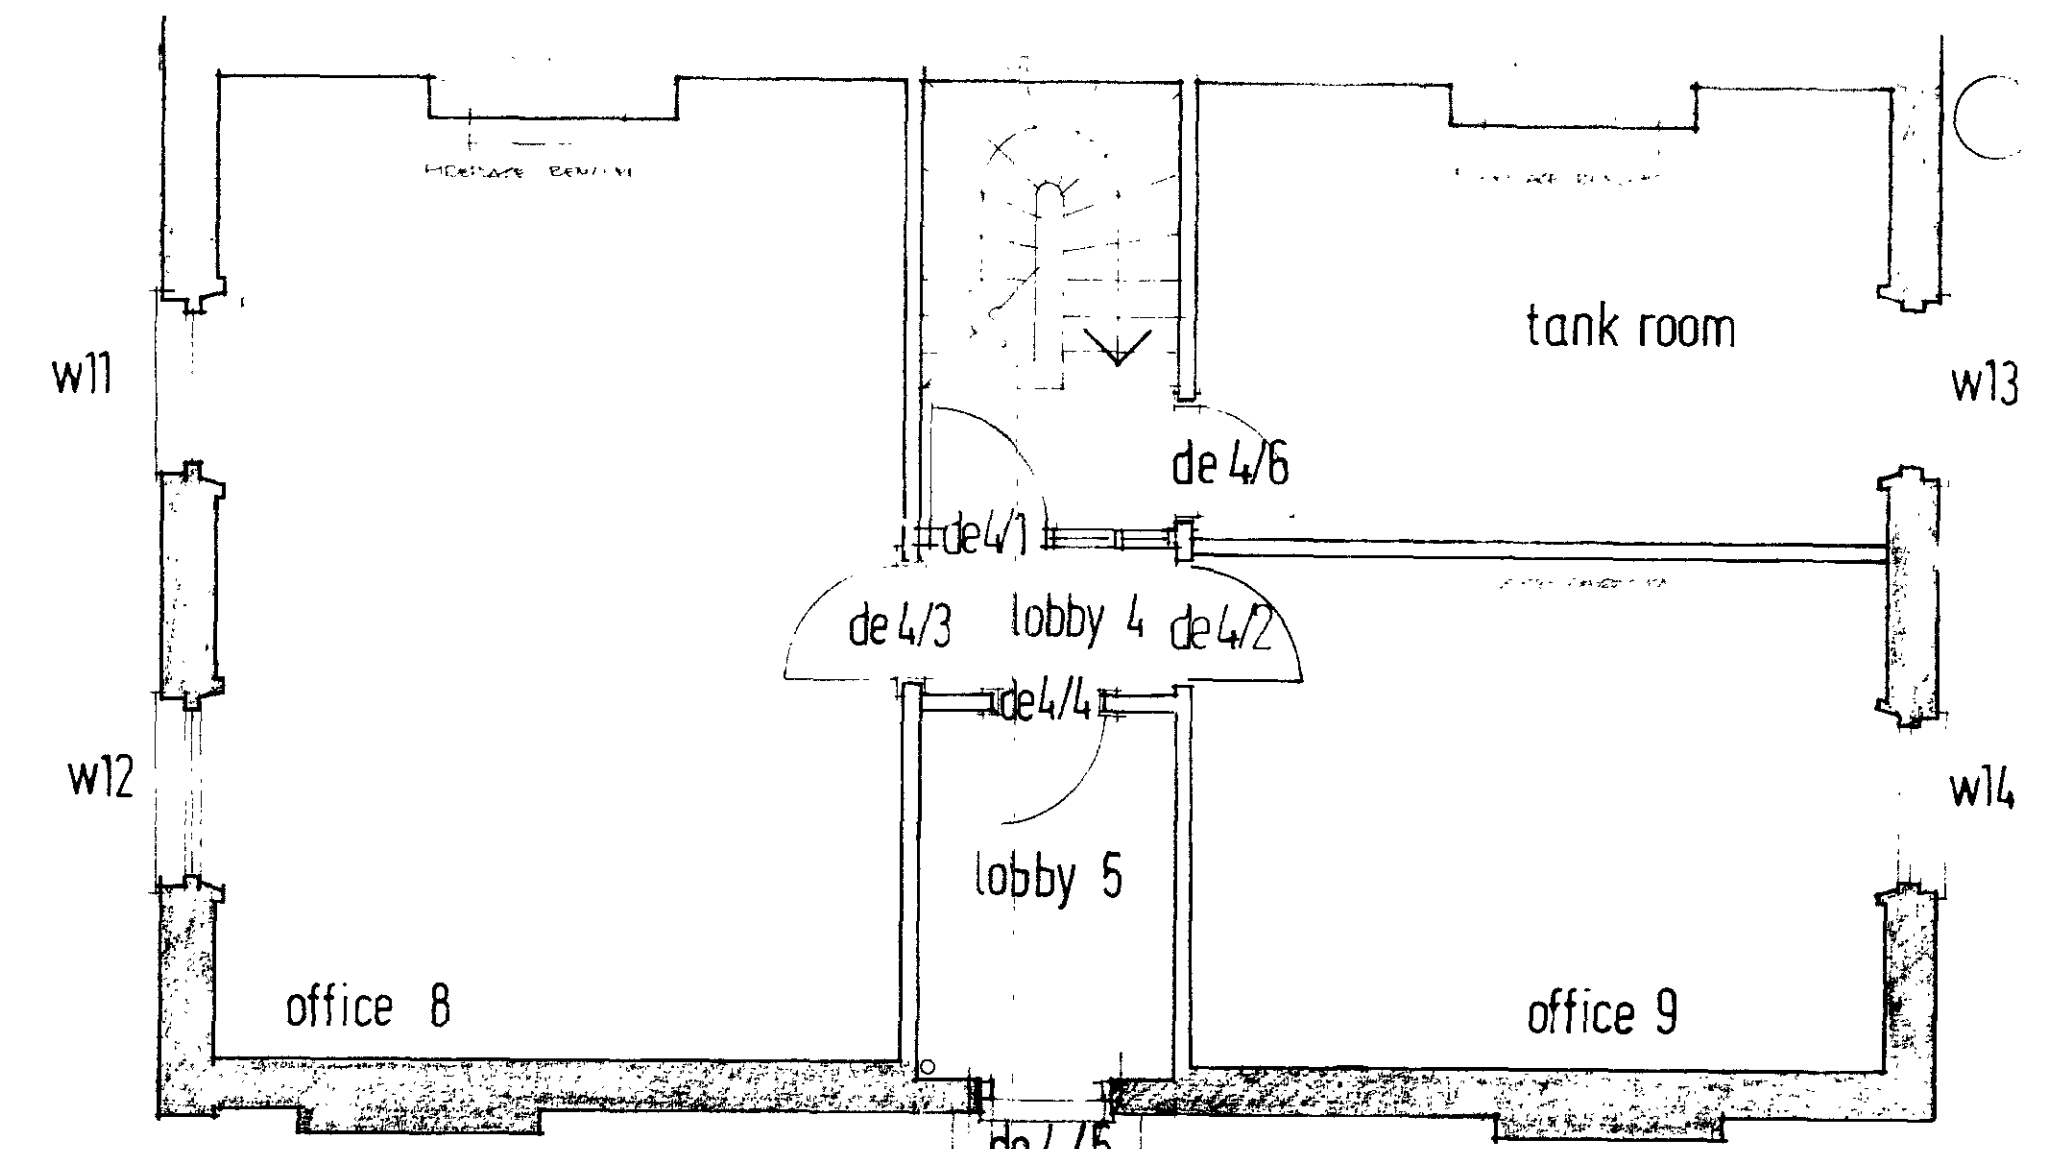


LEVEL 4

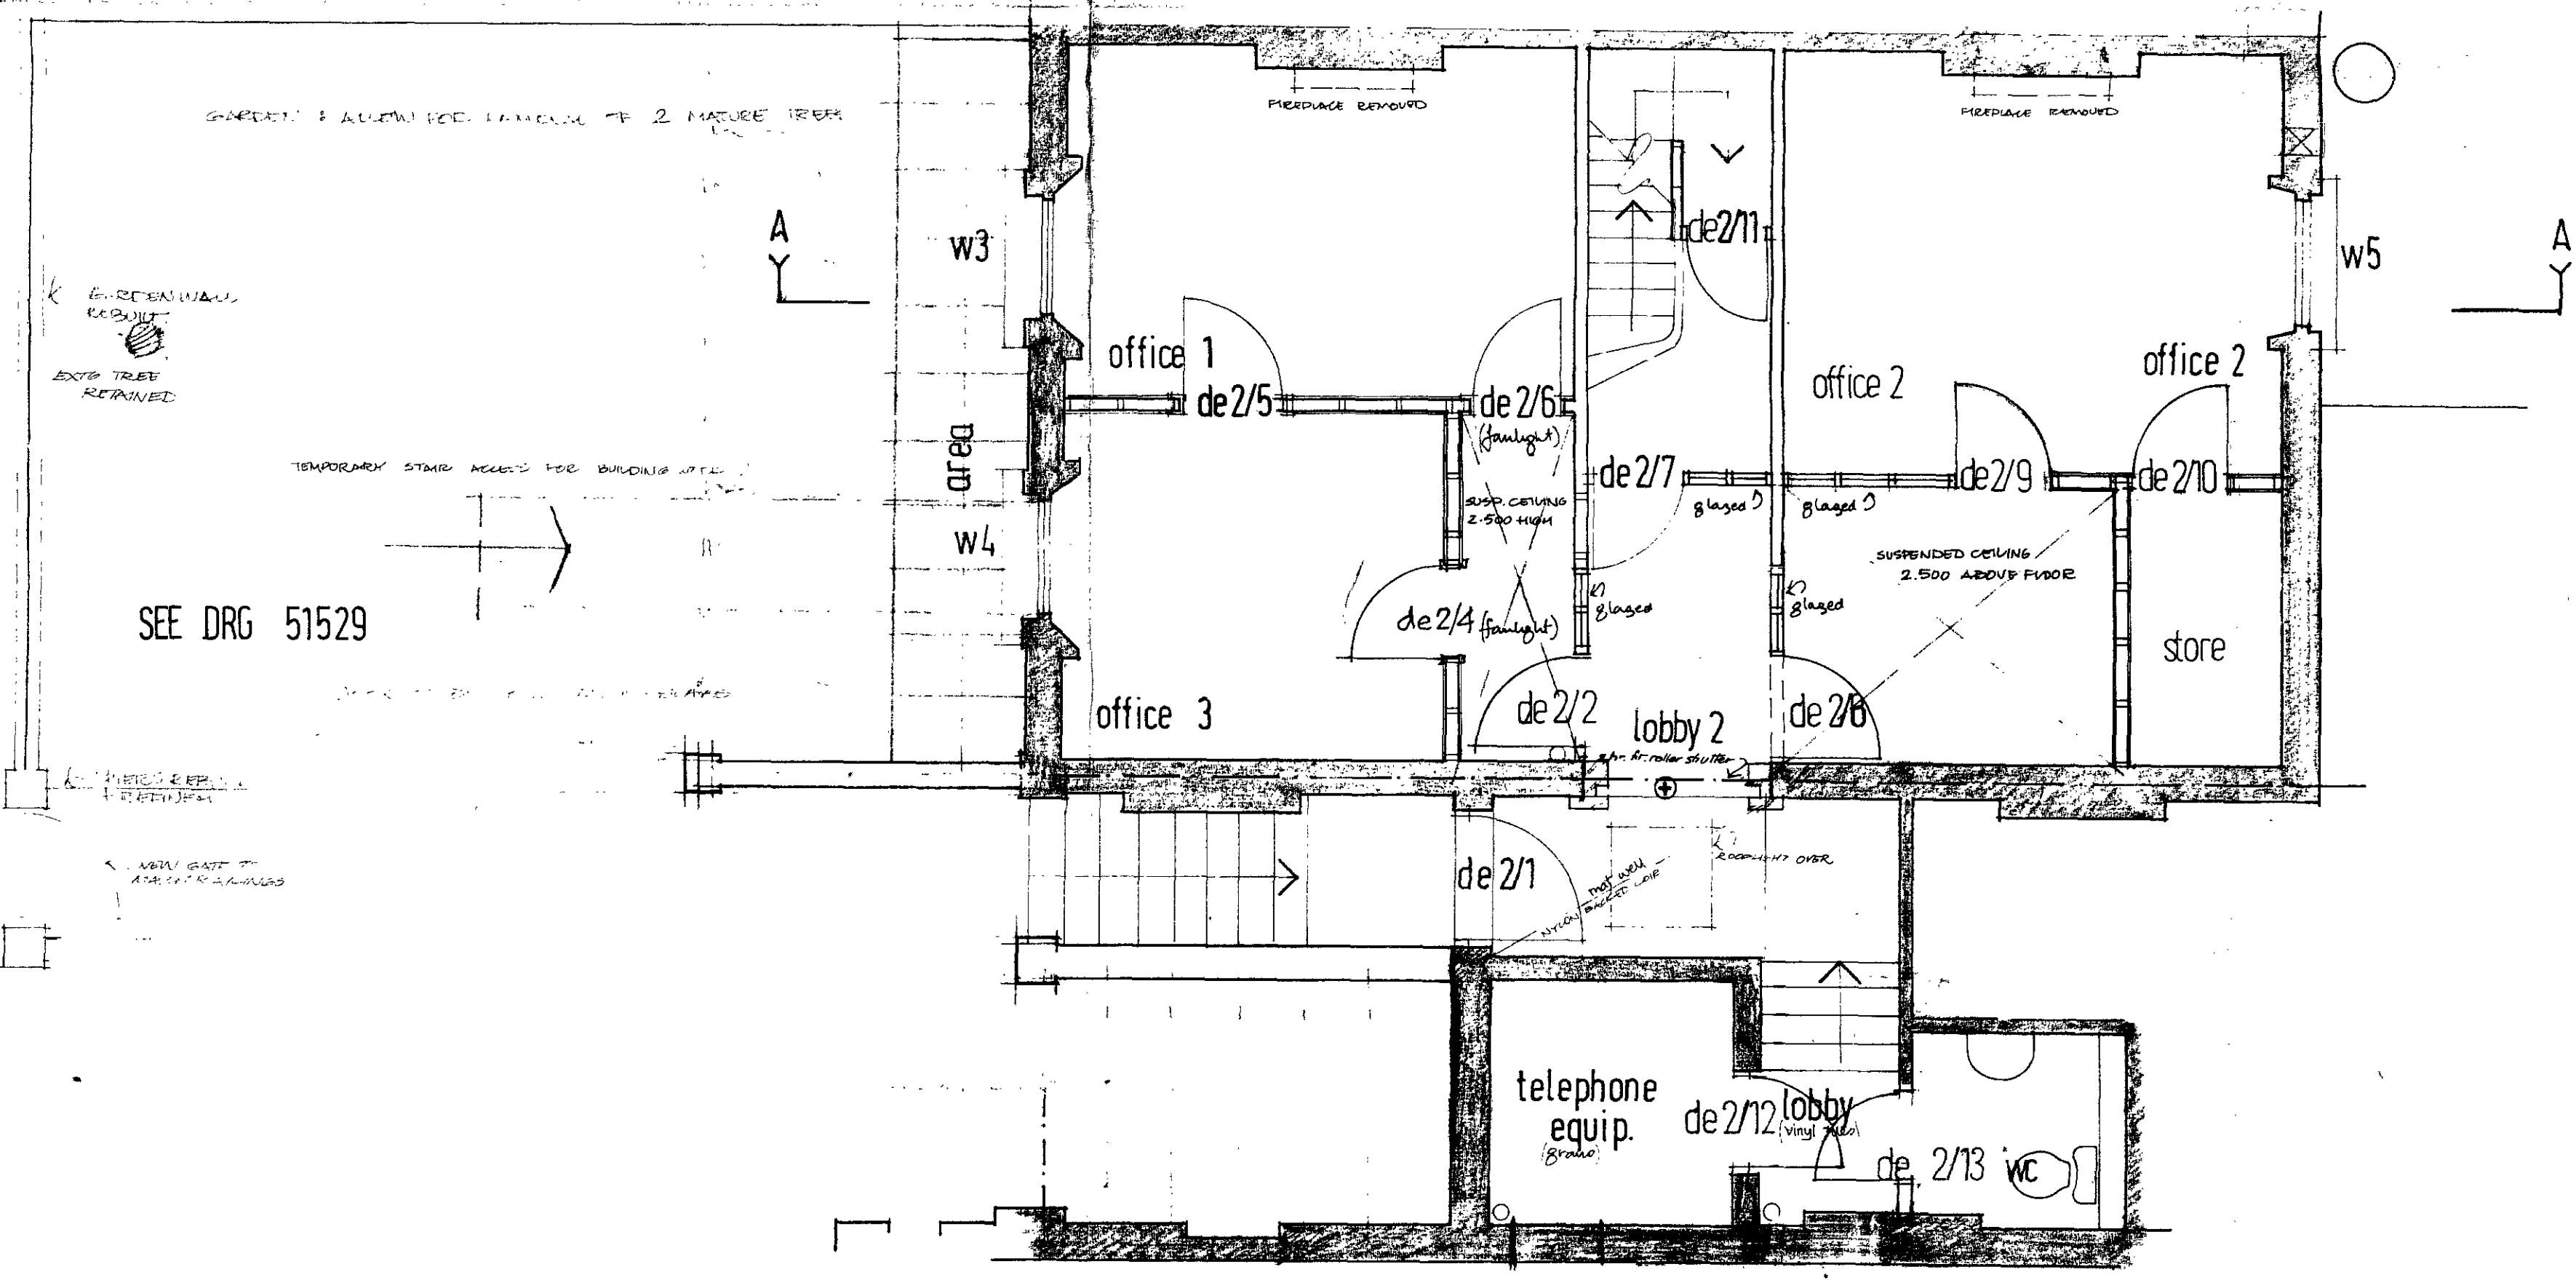

LEVEL 2

no 51

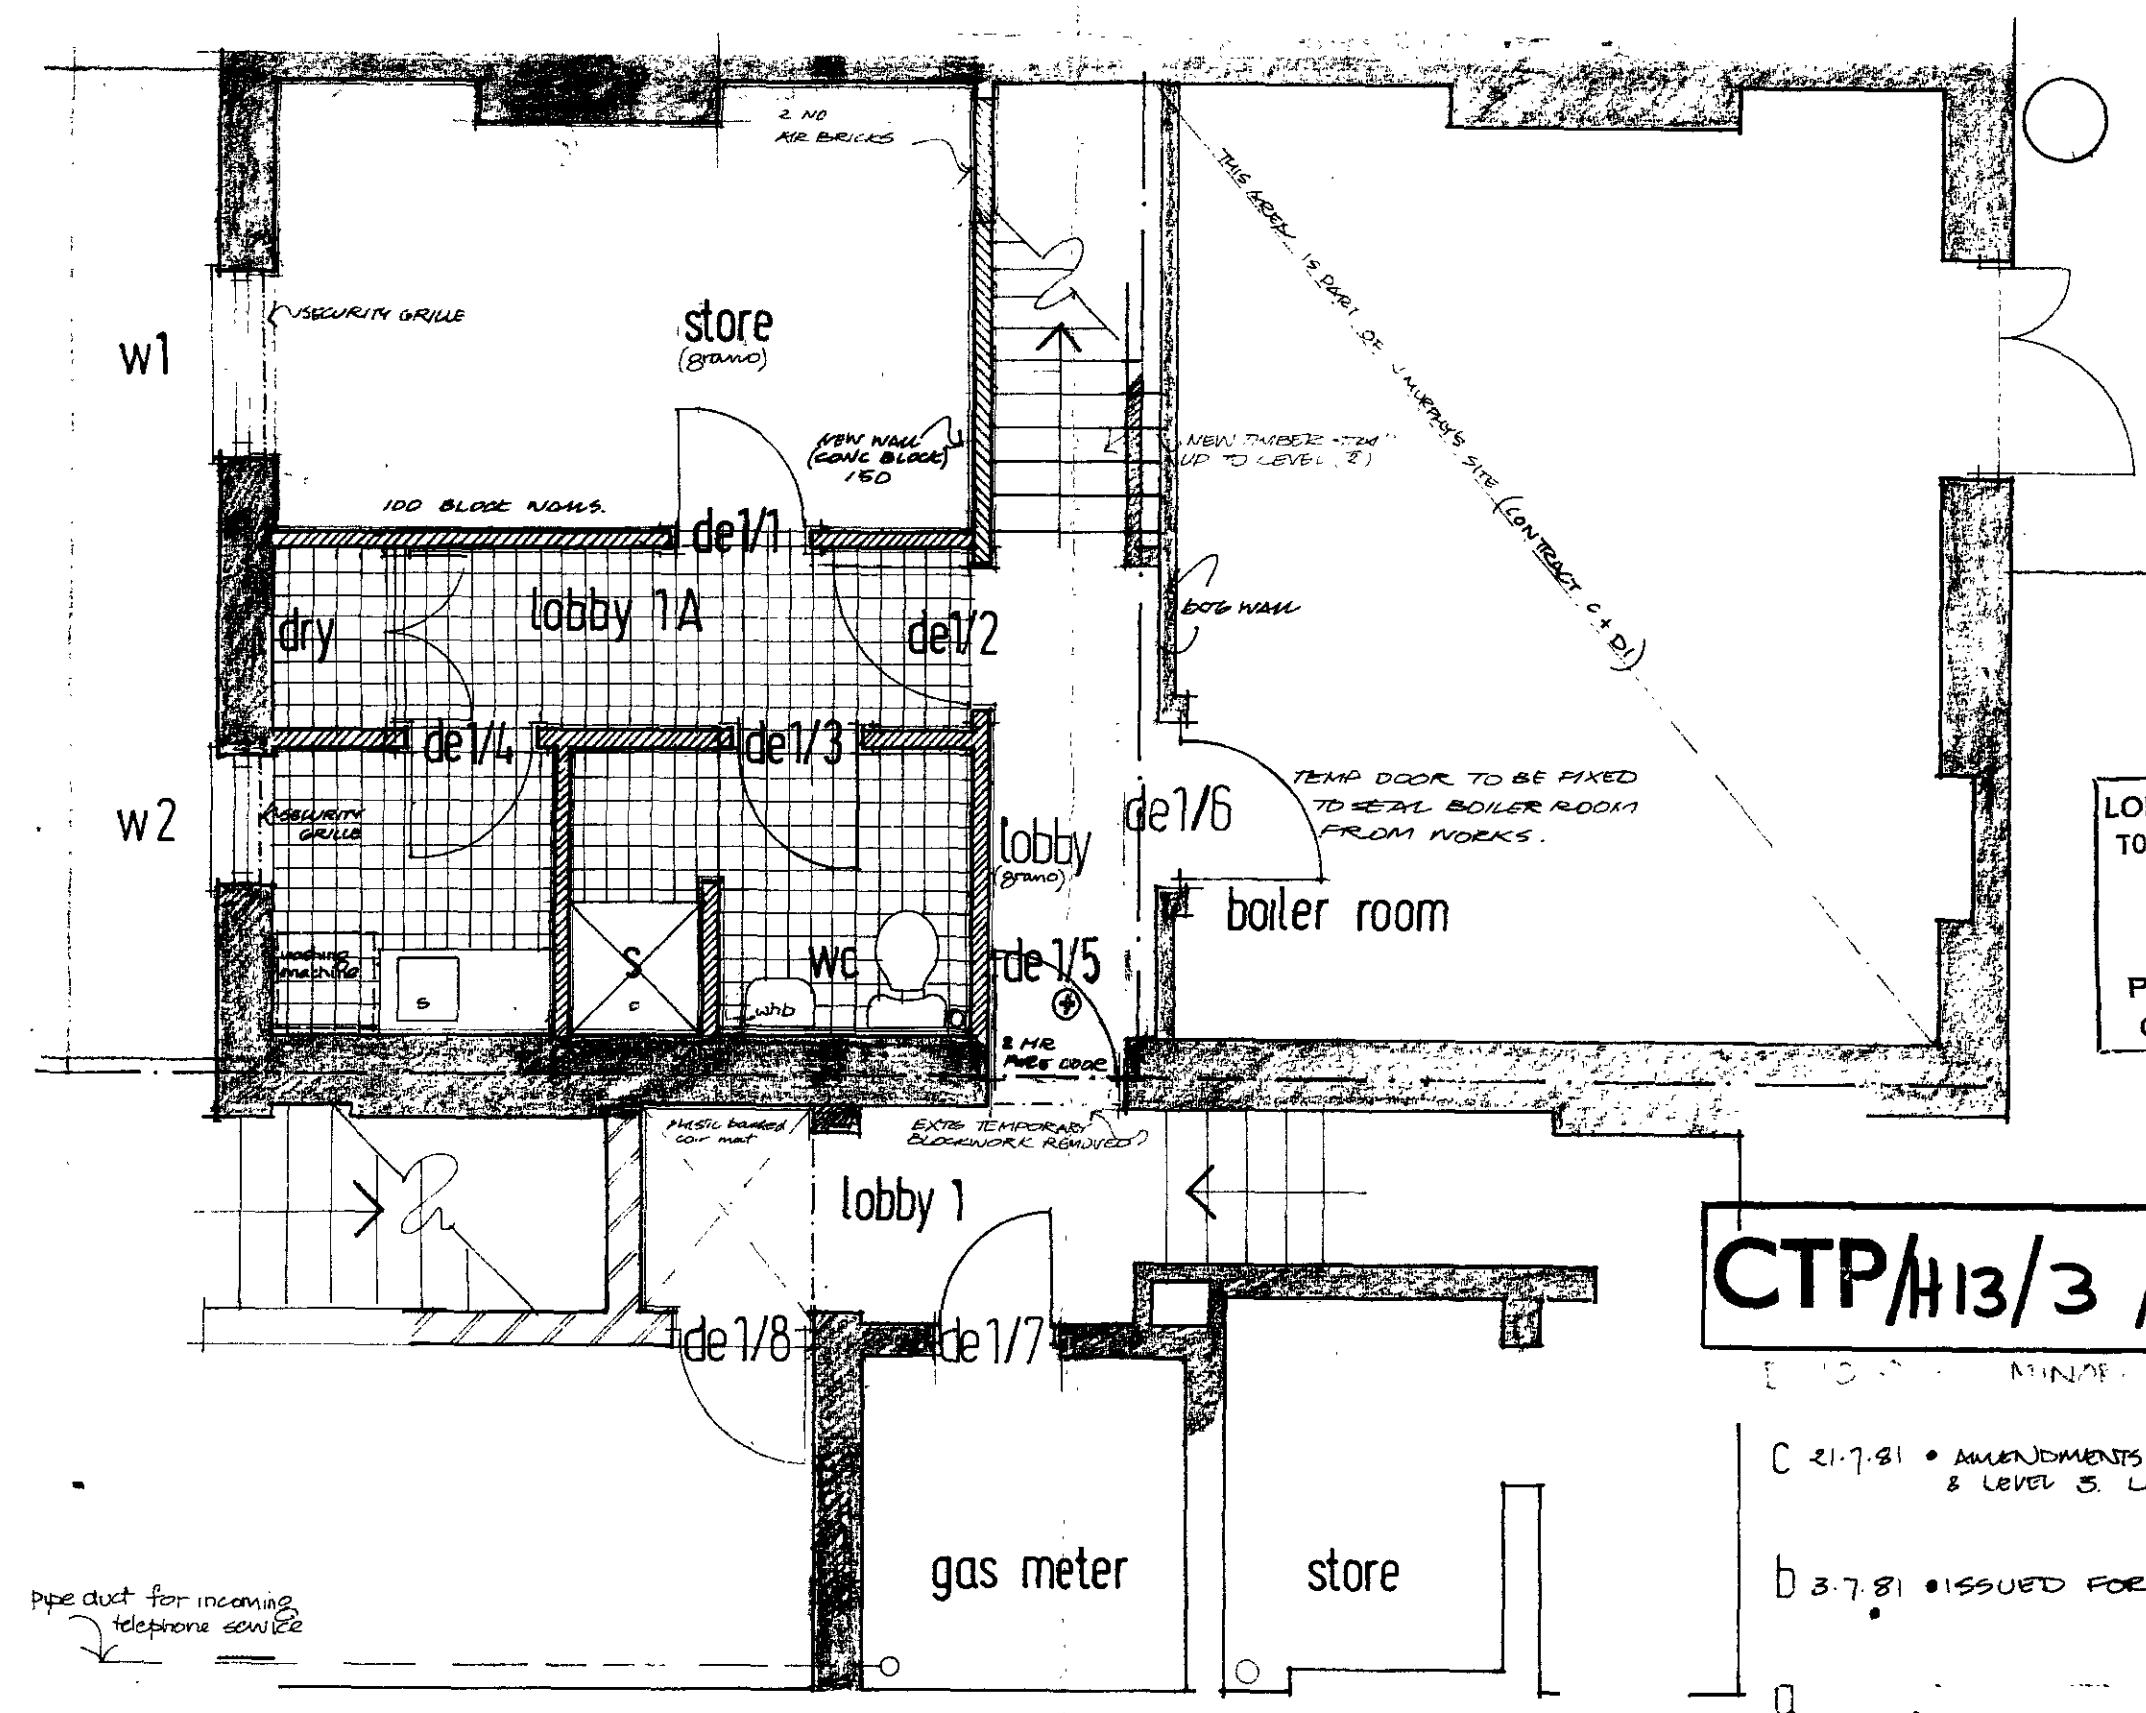

LEVEL 1 (BASEMENT)

LONDON BOROUGH OF CAMDEN
 TOWN AND COUNTRY PLANNING ACTS
 16 FEB 1982
 PLANS APPROVED
 ON BEHALF OF THE COUNCIL

CTP/H13/3/A/33114


- C 21.7.81 - AMENDMENTS TO GROUND FLOOR LEVEL 2 & LEVEL 3. LAYOUT.
- B 3.7.81 - ISSUED FOR CONSTRUCTION
- A 4.2.81 - ISSUED AS TENDER DRAWINGS

IRISH CENTRE REDEVELOPMENT

Keith Roberts and Associates, Architects.
 31 Murray Mews London NW1 9RH Telephone 01-485 9292


NO 50 CAMDEN SQUARE Scale 1:50
 Date: DEC 78 Drawn: J.M.
 Drawing title: PLAN 174 50/1D

CONTRACT E

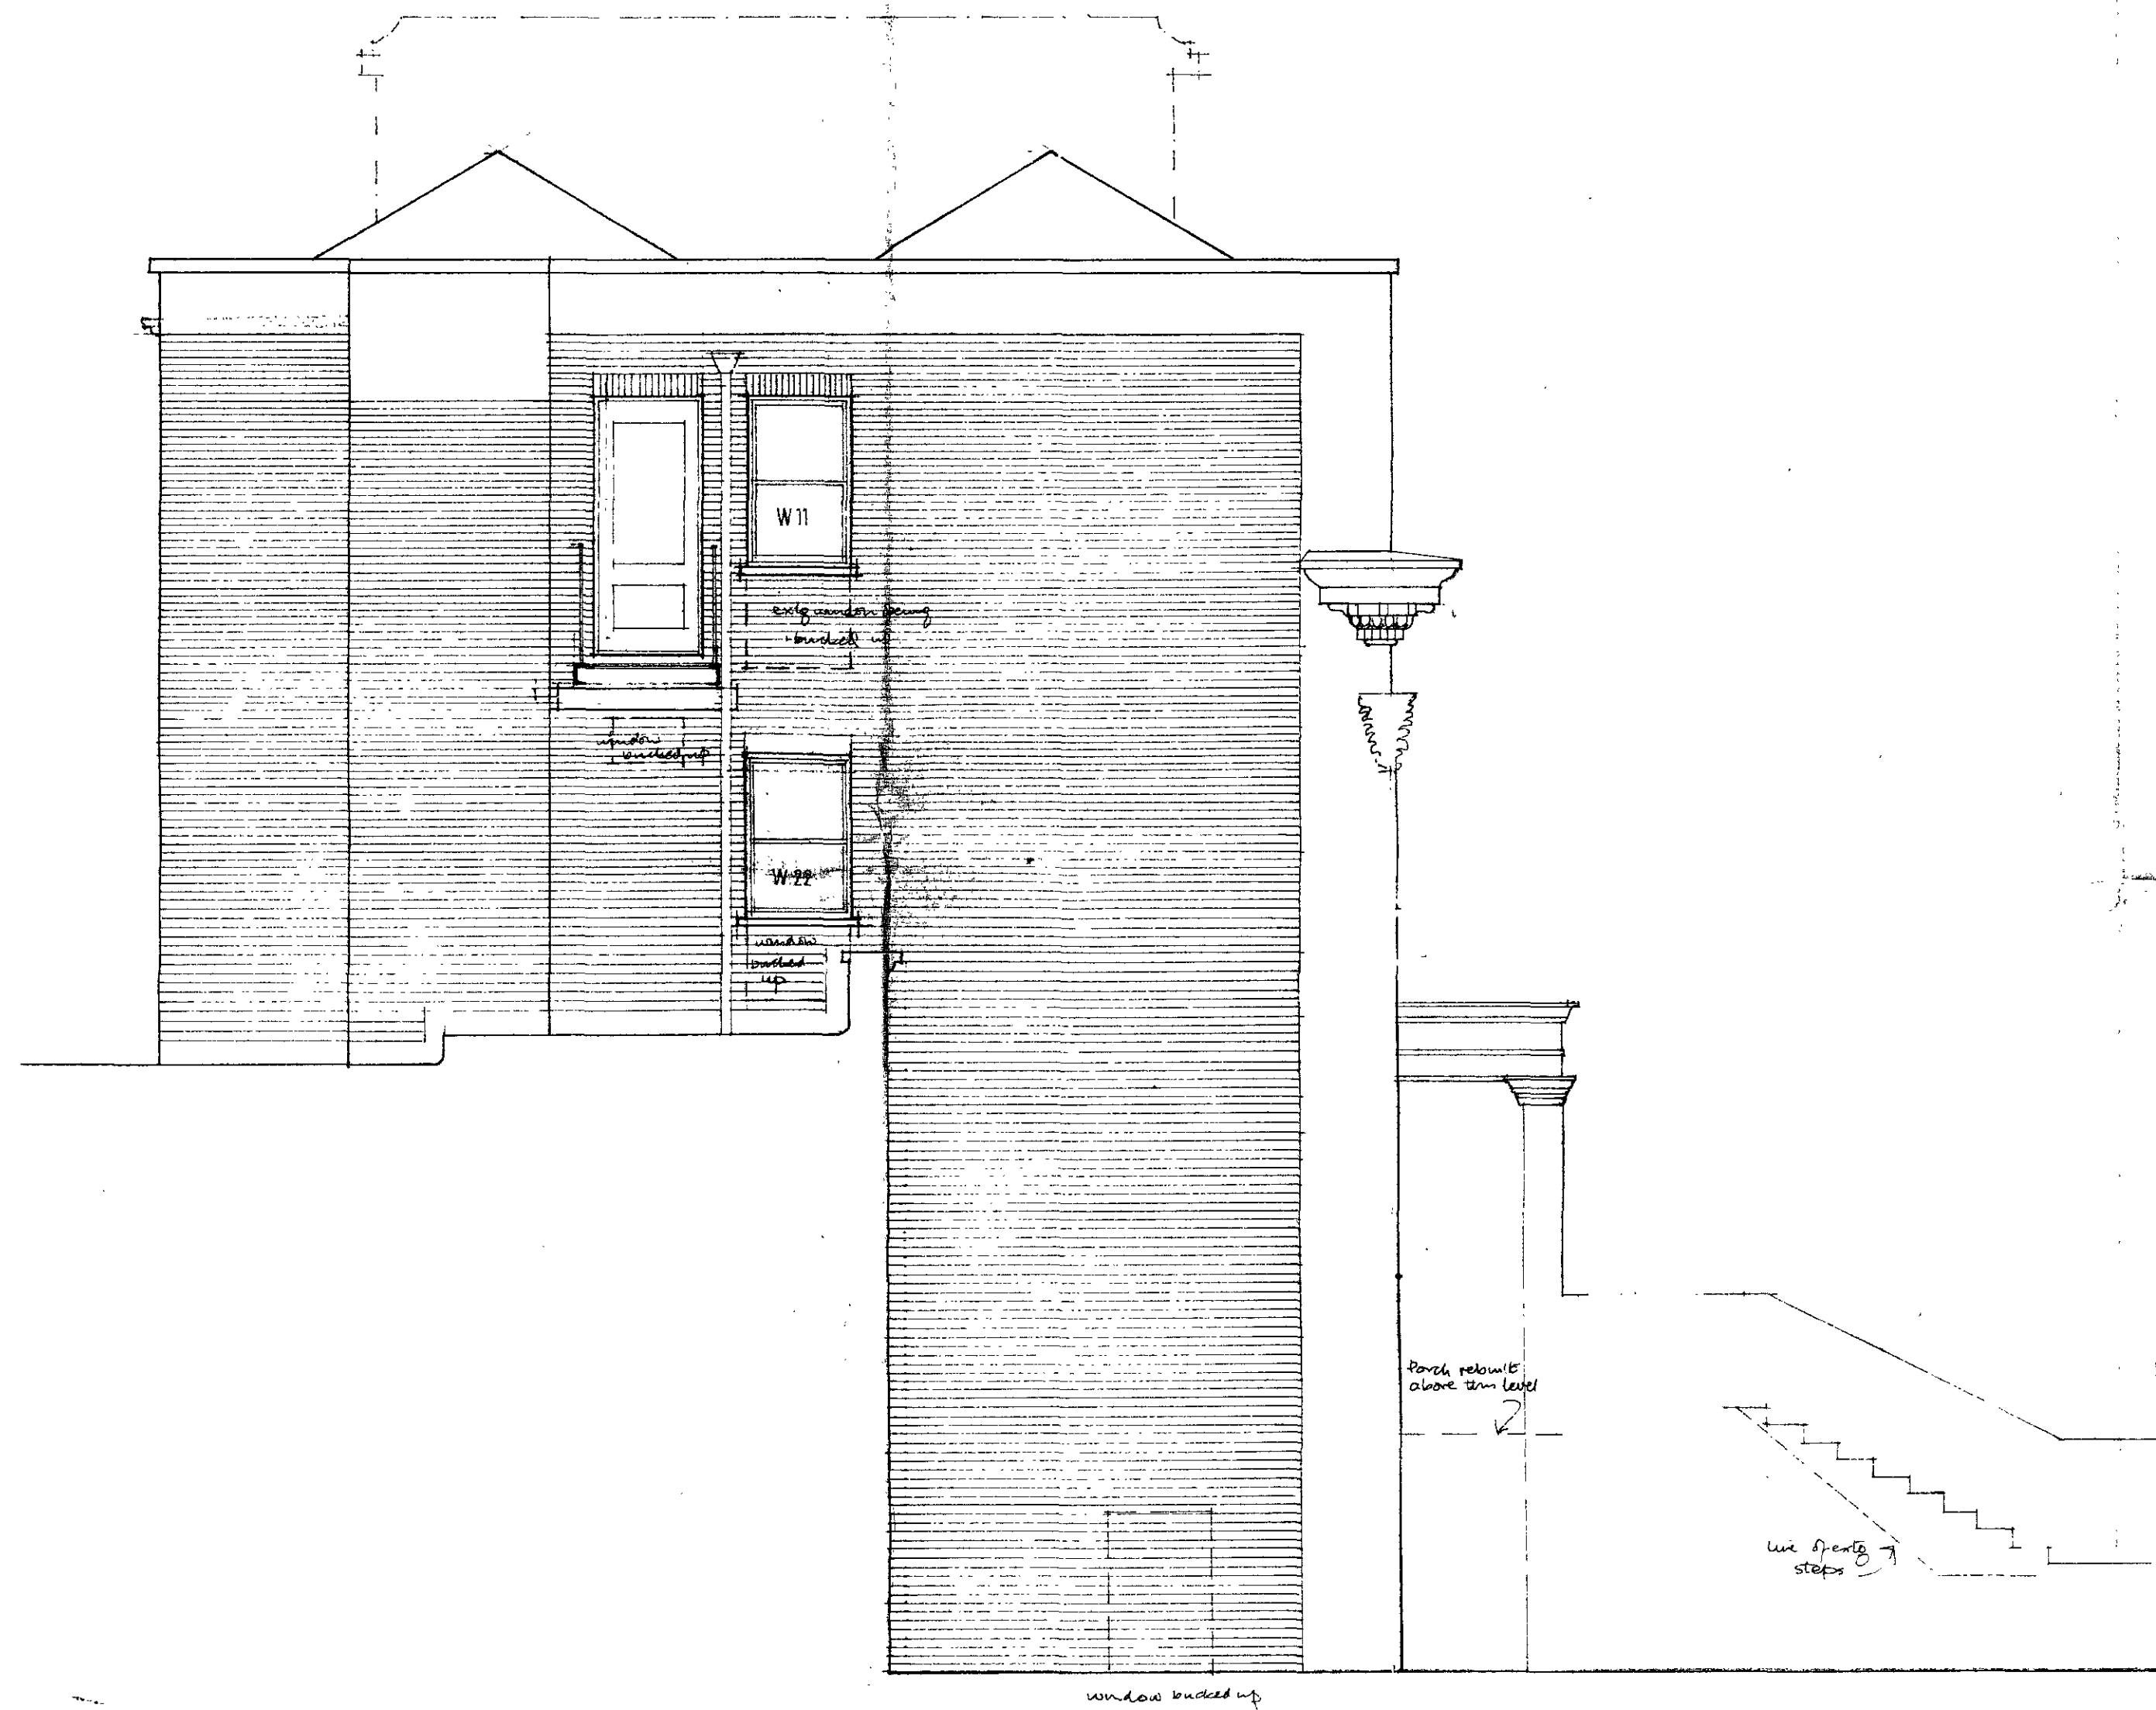

SIDE ELEVATION

All dimensions REPRINTED

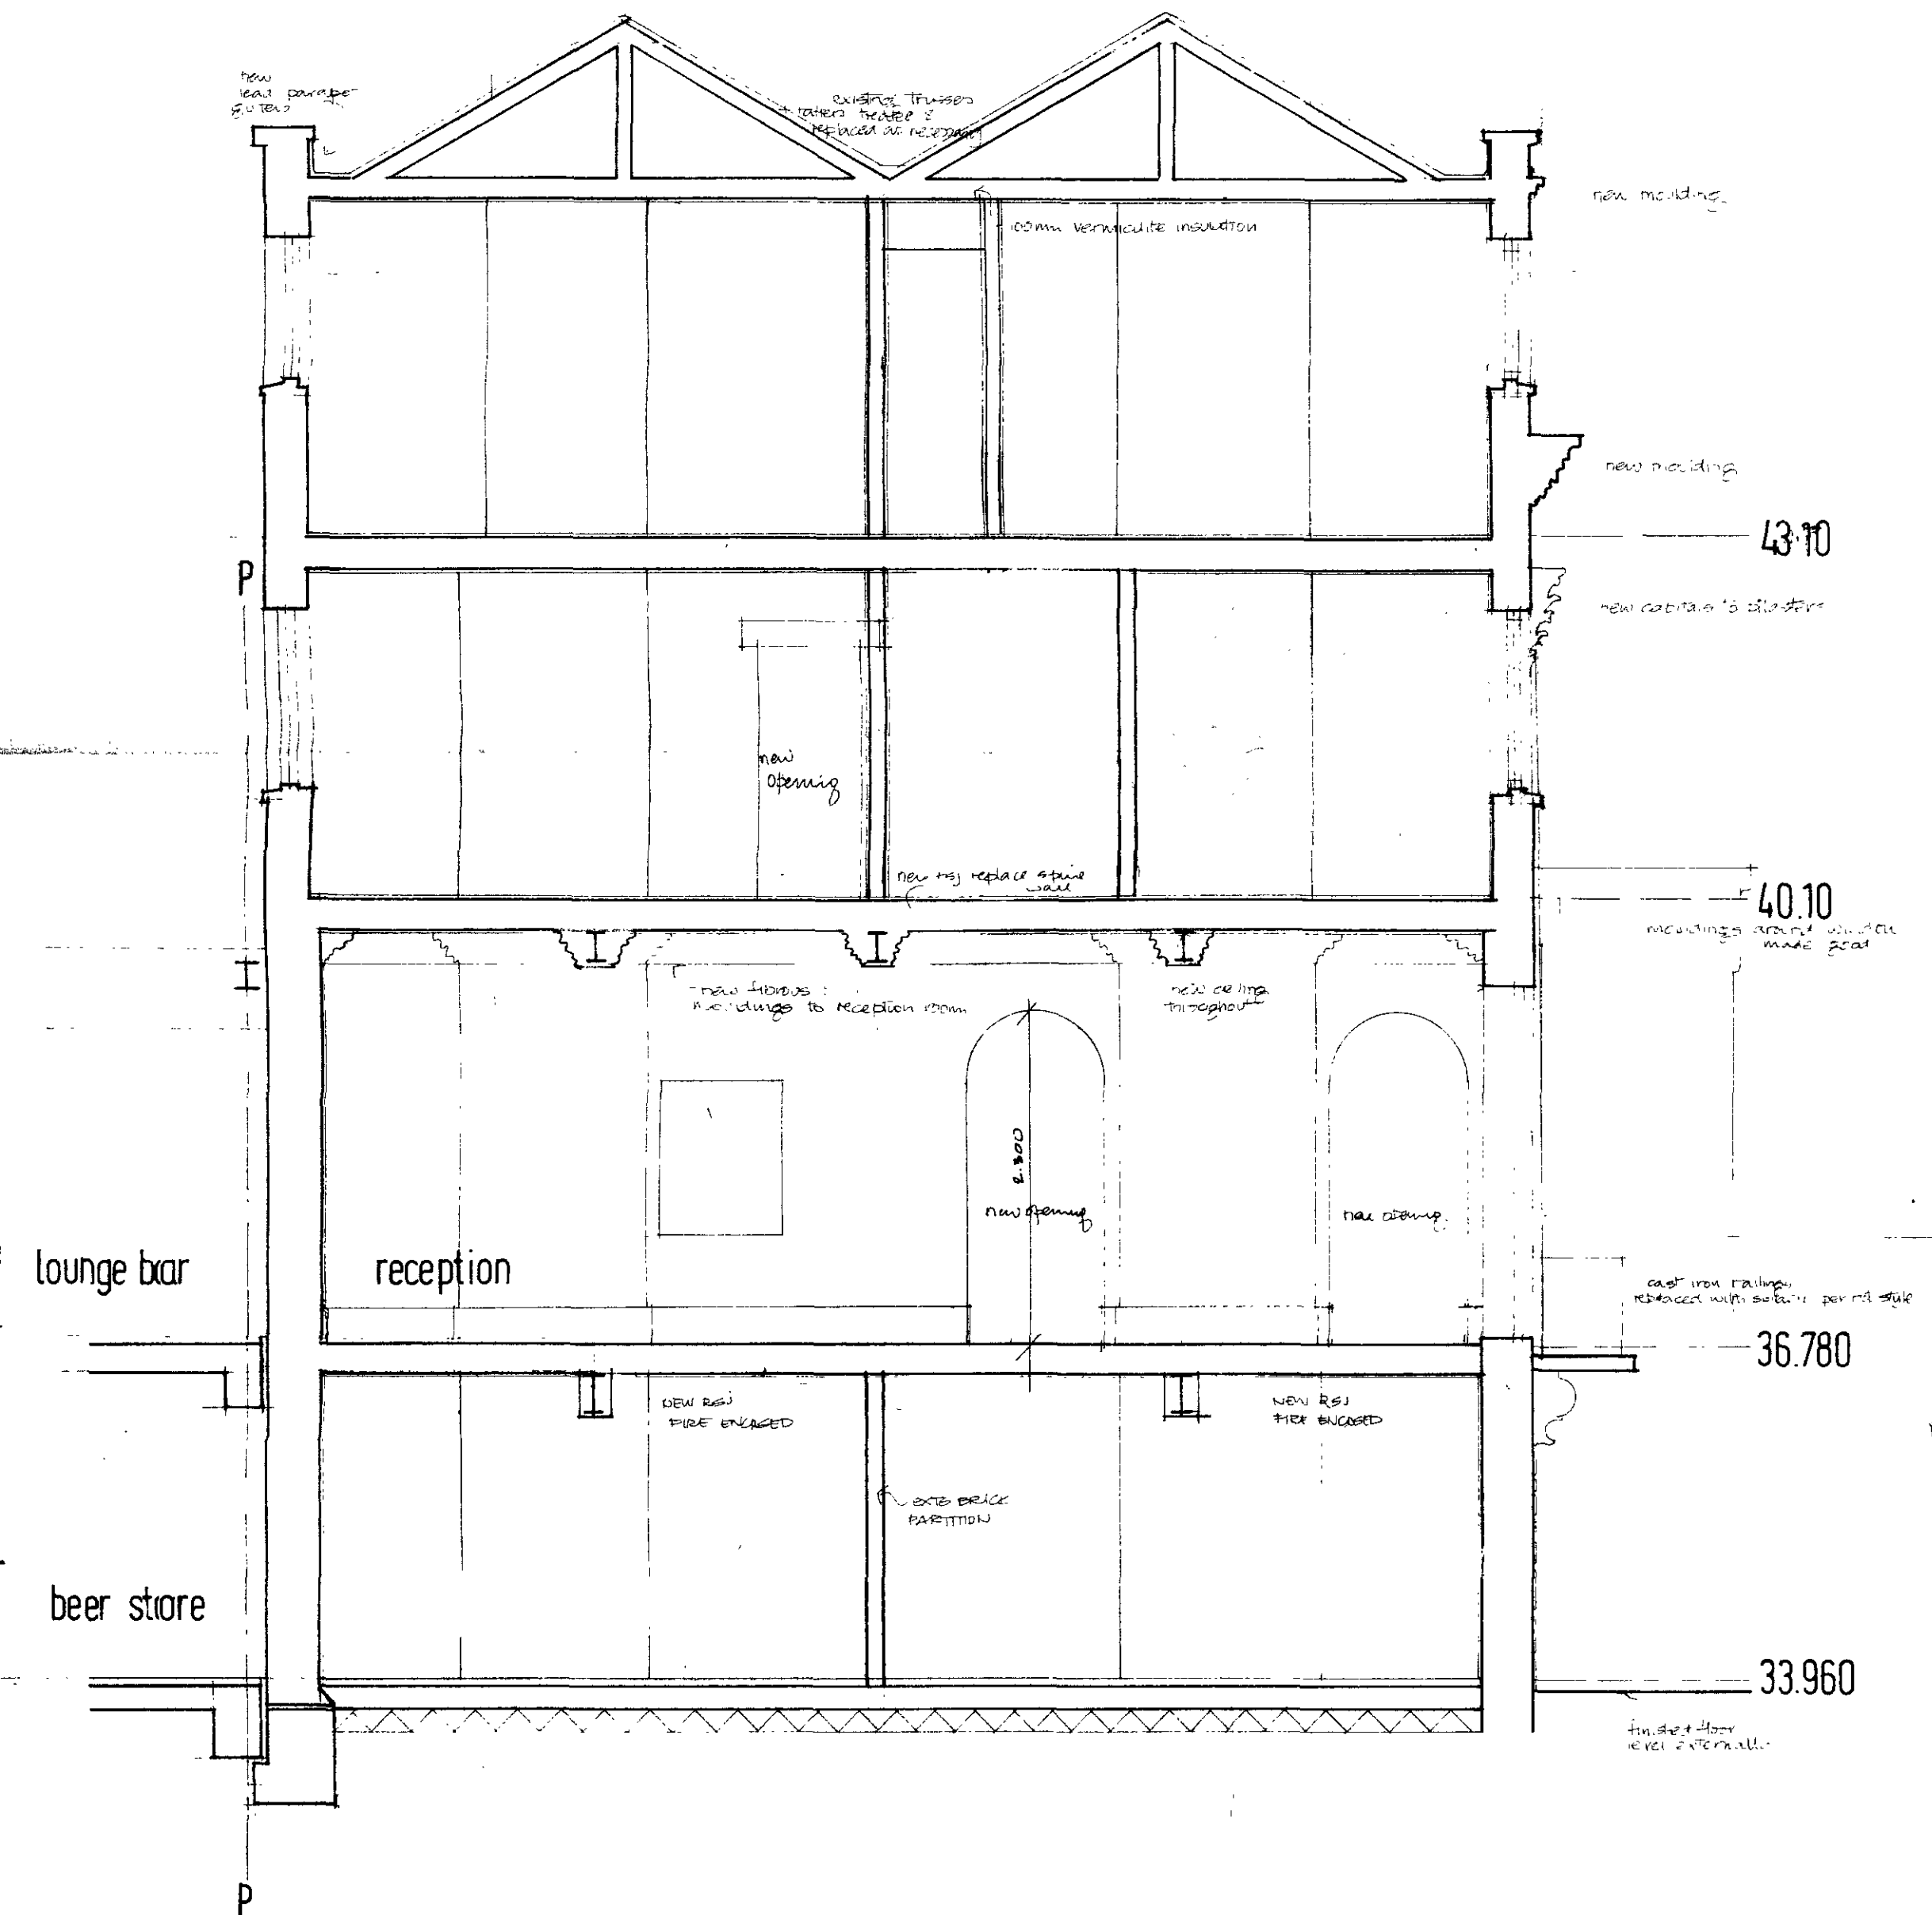

SECTION EC-EC

LONDON BOROUGH OF CAMDEN
TOWN AND COUNCIL
16 FEB 1982
PLANS APPROVED
ON BEHALF OF THE COUNCIL


CTP/H13/3/A/33114

3-7 81 ISSUED FOR CONSTRUCTION

IRISH CENTRE REDEVELOPMENT

Keith Roberts and Associates, Architects.
31 Murray Mews London NW1 9RH Telephone 01-485 9292

Client	Scale 1:50
51+52 CAMDEN SQUARE	Date DEC 77
Drawing title	Drawn
SECTION THRO NO 51	174 5152/7

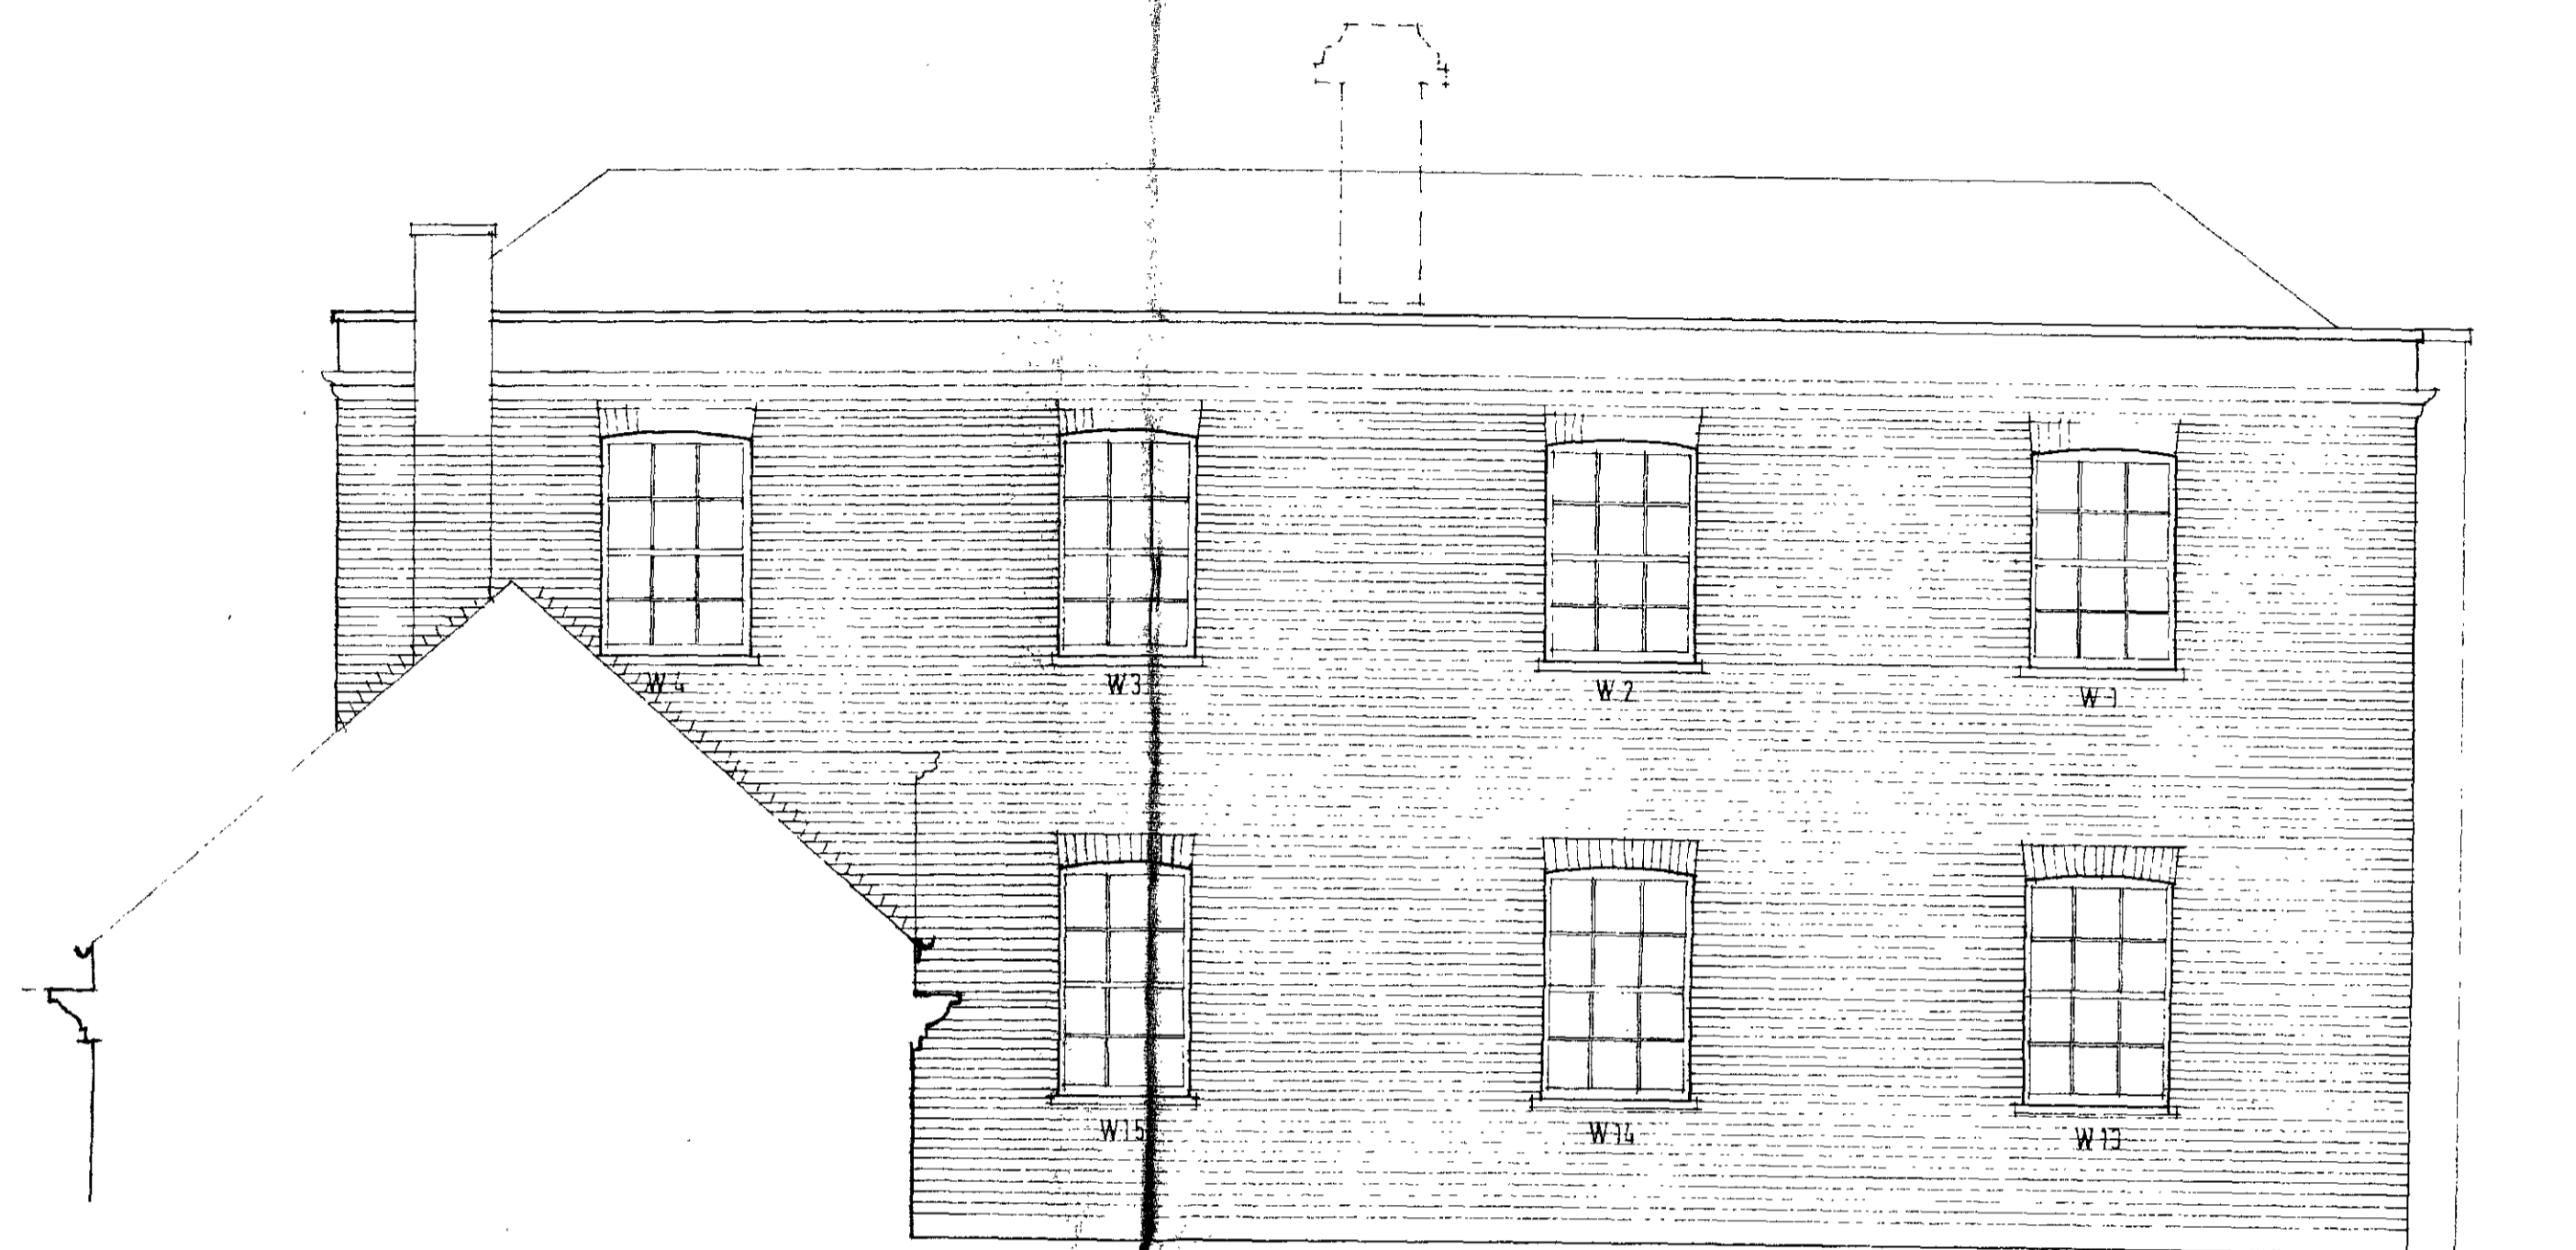


REAR ELEVATION

52

REAR ELEVATION REFERENCED

51

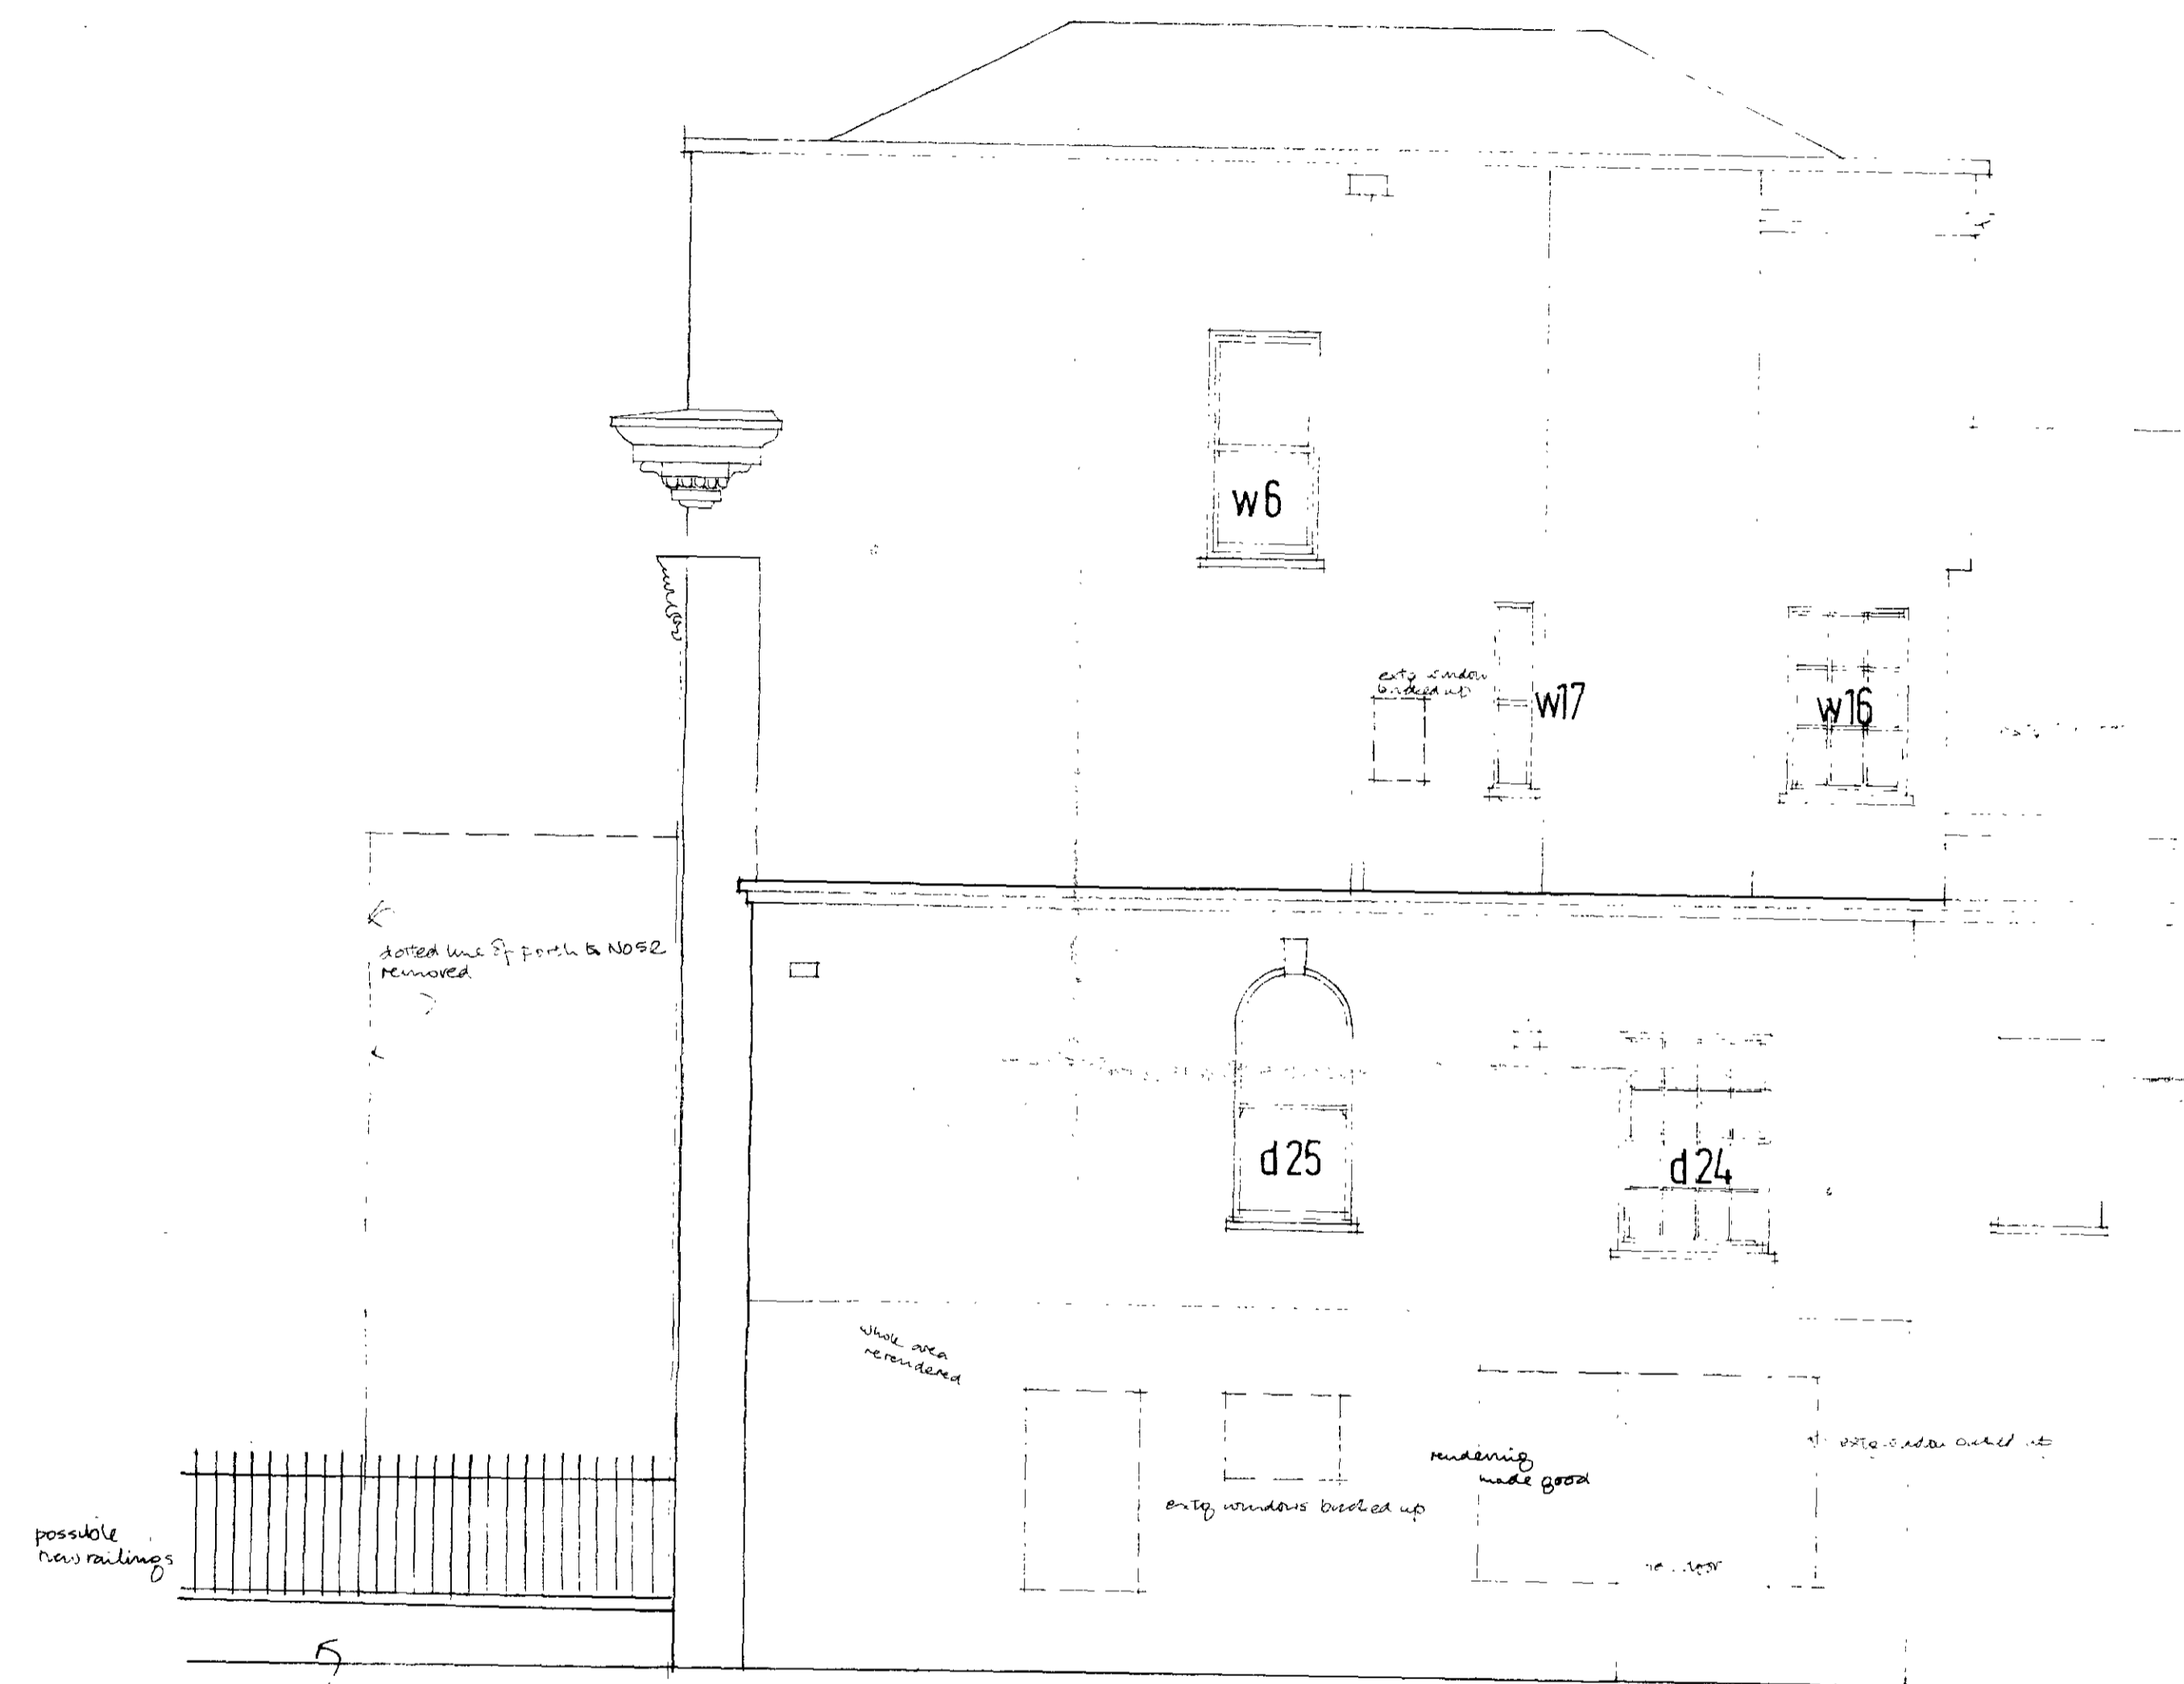

ELEVATION FROM MURRAY STREET

52

DWG RENDERING CHECKED 15% REPLACED + LEVELS

LONDON BOROUGH OF CAMDEN
TOWN AND COUNTRY PLANNING ACTS
16 FEB 1982
PLANS ~~NOT APPROVED~~ APPROVED
ON BEHALF OF THE COUNCIL

CTP/H13/3/A/33114


3.7.81 • ISSUED FOR CONSTRUCTION

IRISH CENTRE REDEVELOPMENT

Keith Roberts and Associates, Architects.
31 Murray Mews London NW1 9RH Telephone 01-485 9292

51 + 52 CAMDEN SQUARE
ELEVATIONS

Scale: 50
Date: 16 FEB 1982
Drawn: [Signature]
174 5152/6

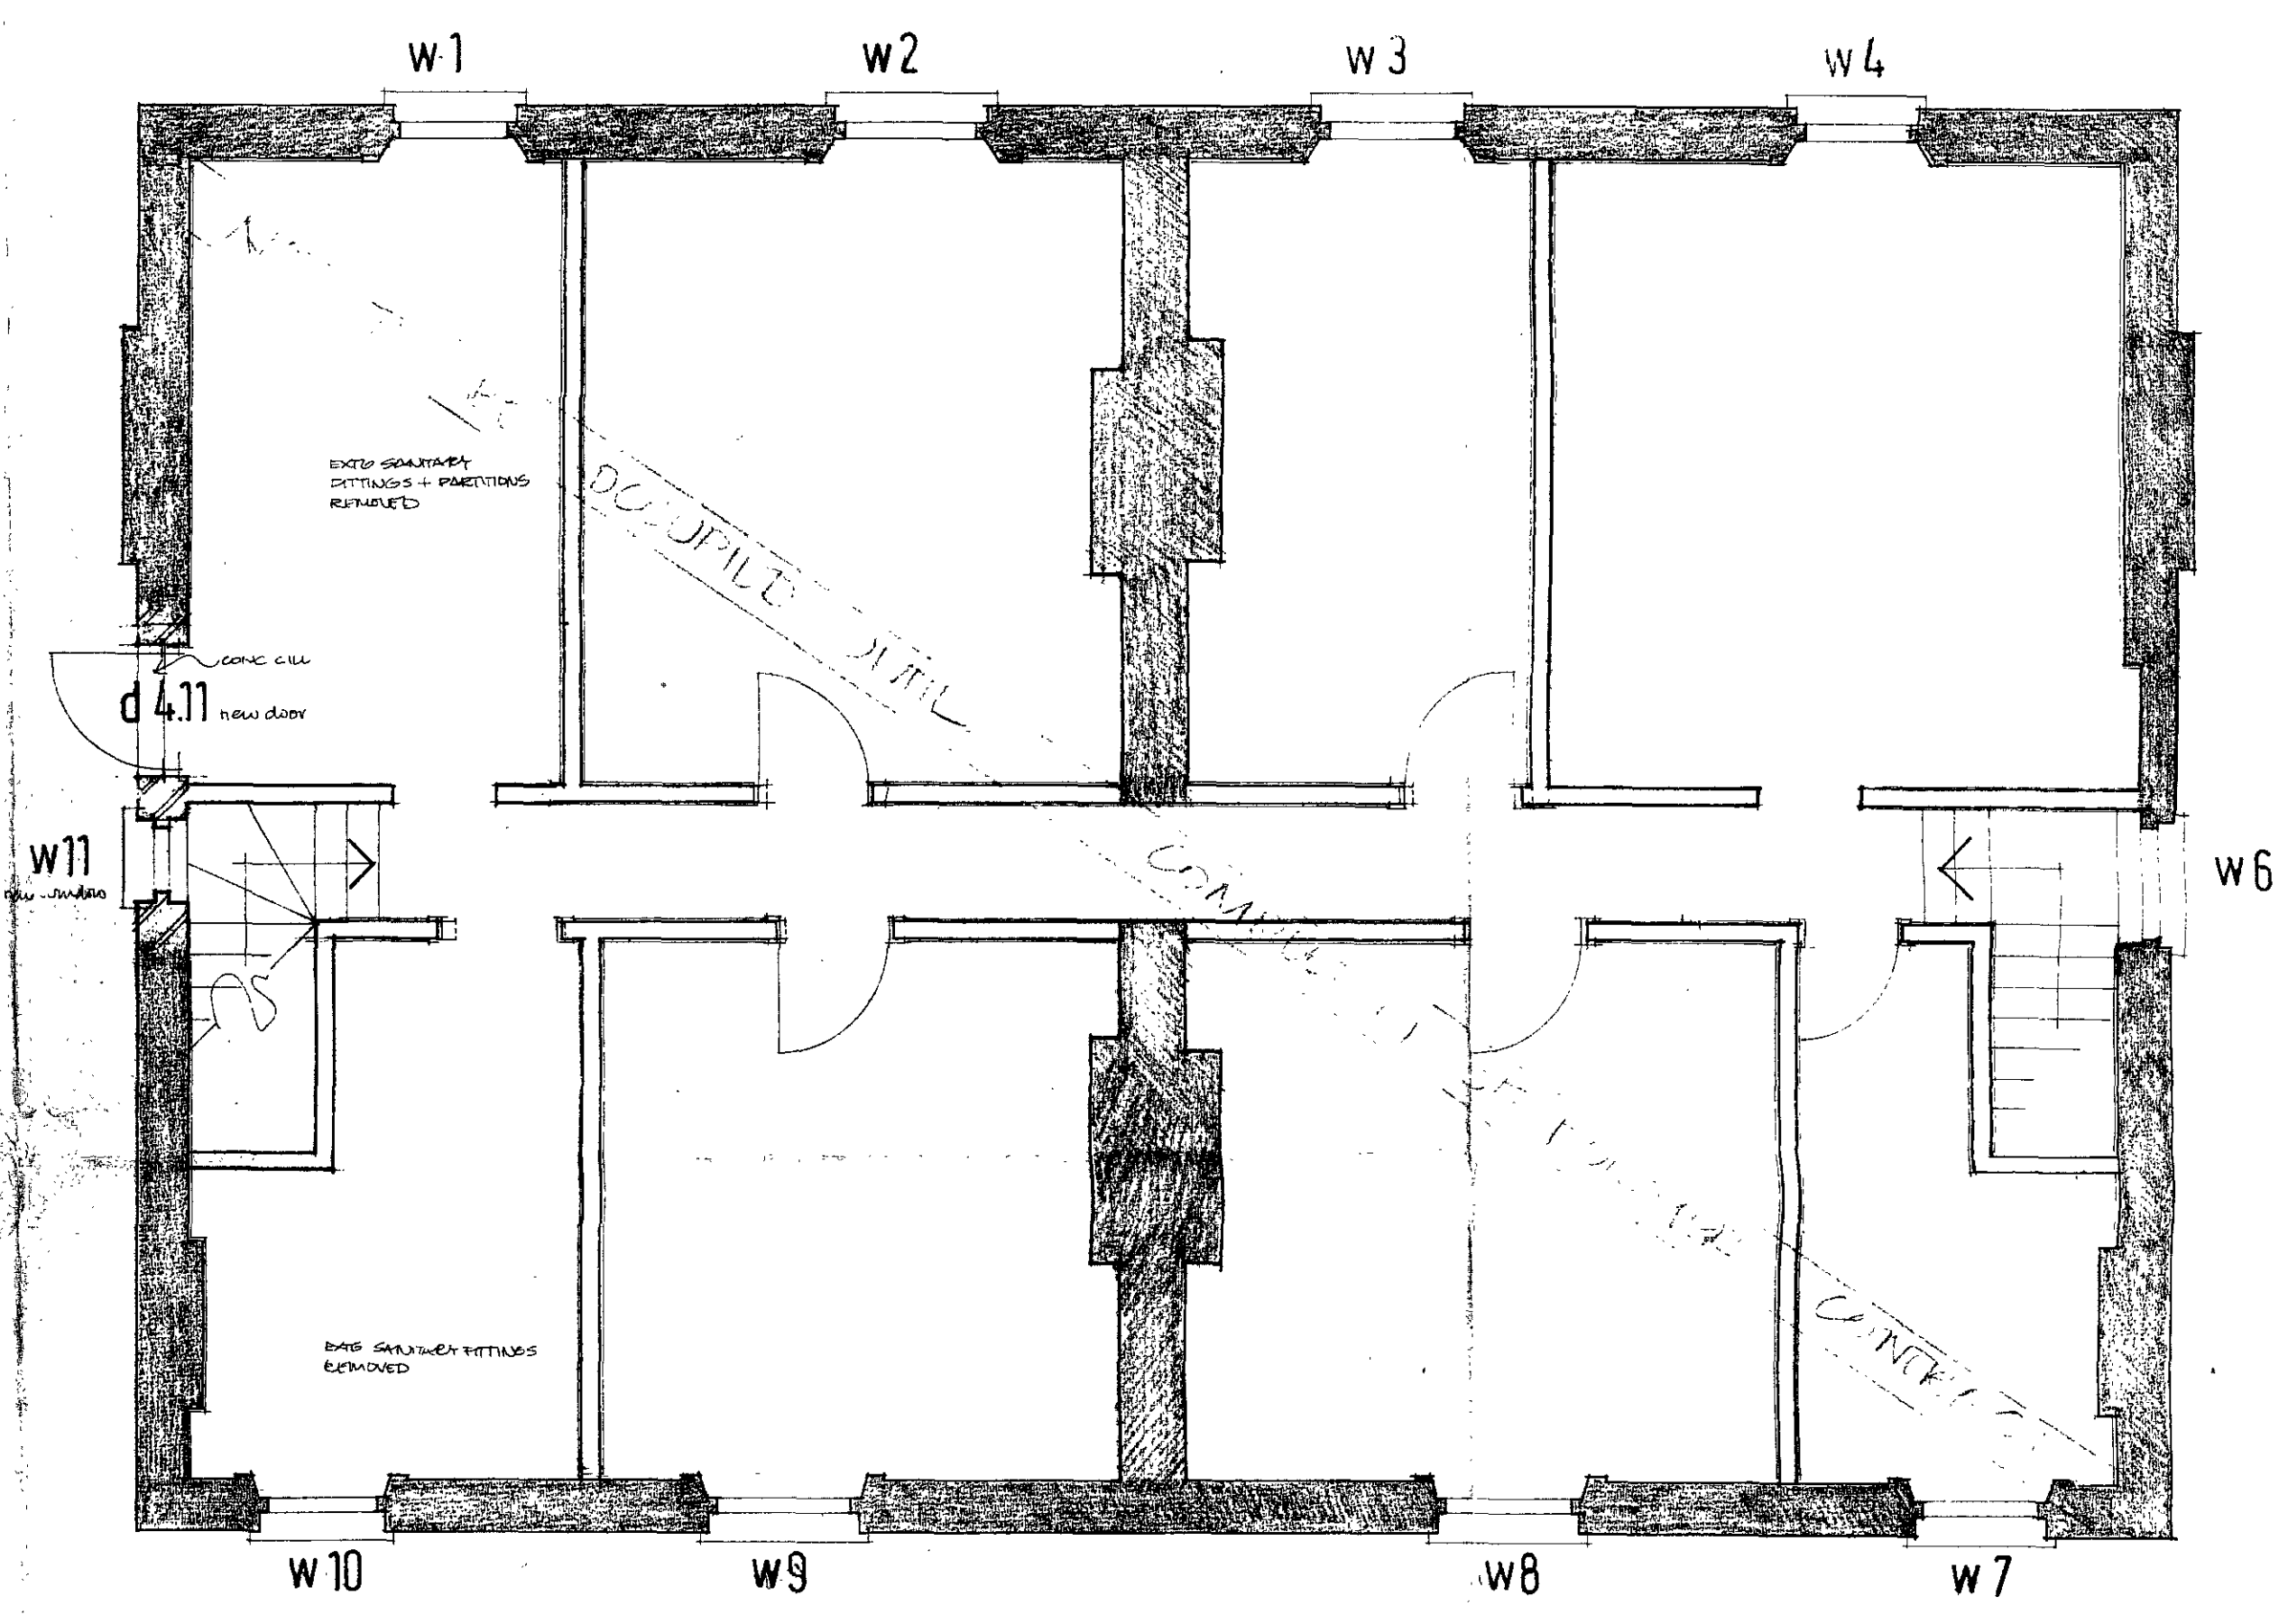

PLAN LEVEL ④

NOTES: ALL EXIST. WINDOWS OVERHAULED + PERCENTAGE REPLACEMENT OF GLAZING.
 ALL EXIST. FITTINGS REMOVED (NOT RETAINED UNDER THIS CONTRACT)
 ALL EXIST. MATERIAL TO BE CARRIED AWAY
 ALL STAIRS & PARTITIONS REMAIN.
 NEW DOOR NO 4.11 NEW WINDOWS NO W11
 NO MECHANICAL OR ELECTRICAL SERVICES AT THIS LEVEL.

LONDON BOROUGH OF CAMDEN
 TOWN AND COUNTRY PLANNING ACTS
 16 FEB 1982
 PLANS APPROVED
 ON BEHALF OF THE COUNCIL

CTP/H13/3/A/33114

3.7.81 • ISSUED FOR CONSTRUCTION


IRISH CENTRE REDEVELOPMENT

Keith Roberts and Associates, Architects.
 31 Murray Mews London NW1 9RH Telephone 01-485 9292

51+52 CAMDEN SQUARE Scale 1:50
 Date SEPT 80 REVISION MADE
 Drawn JM

Drawing title PLAN LEVEL 4 174 51 52/4

CONTRACT E

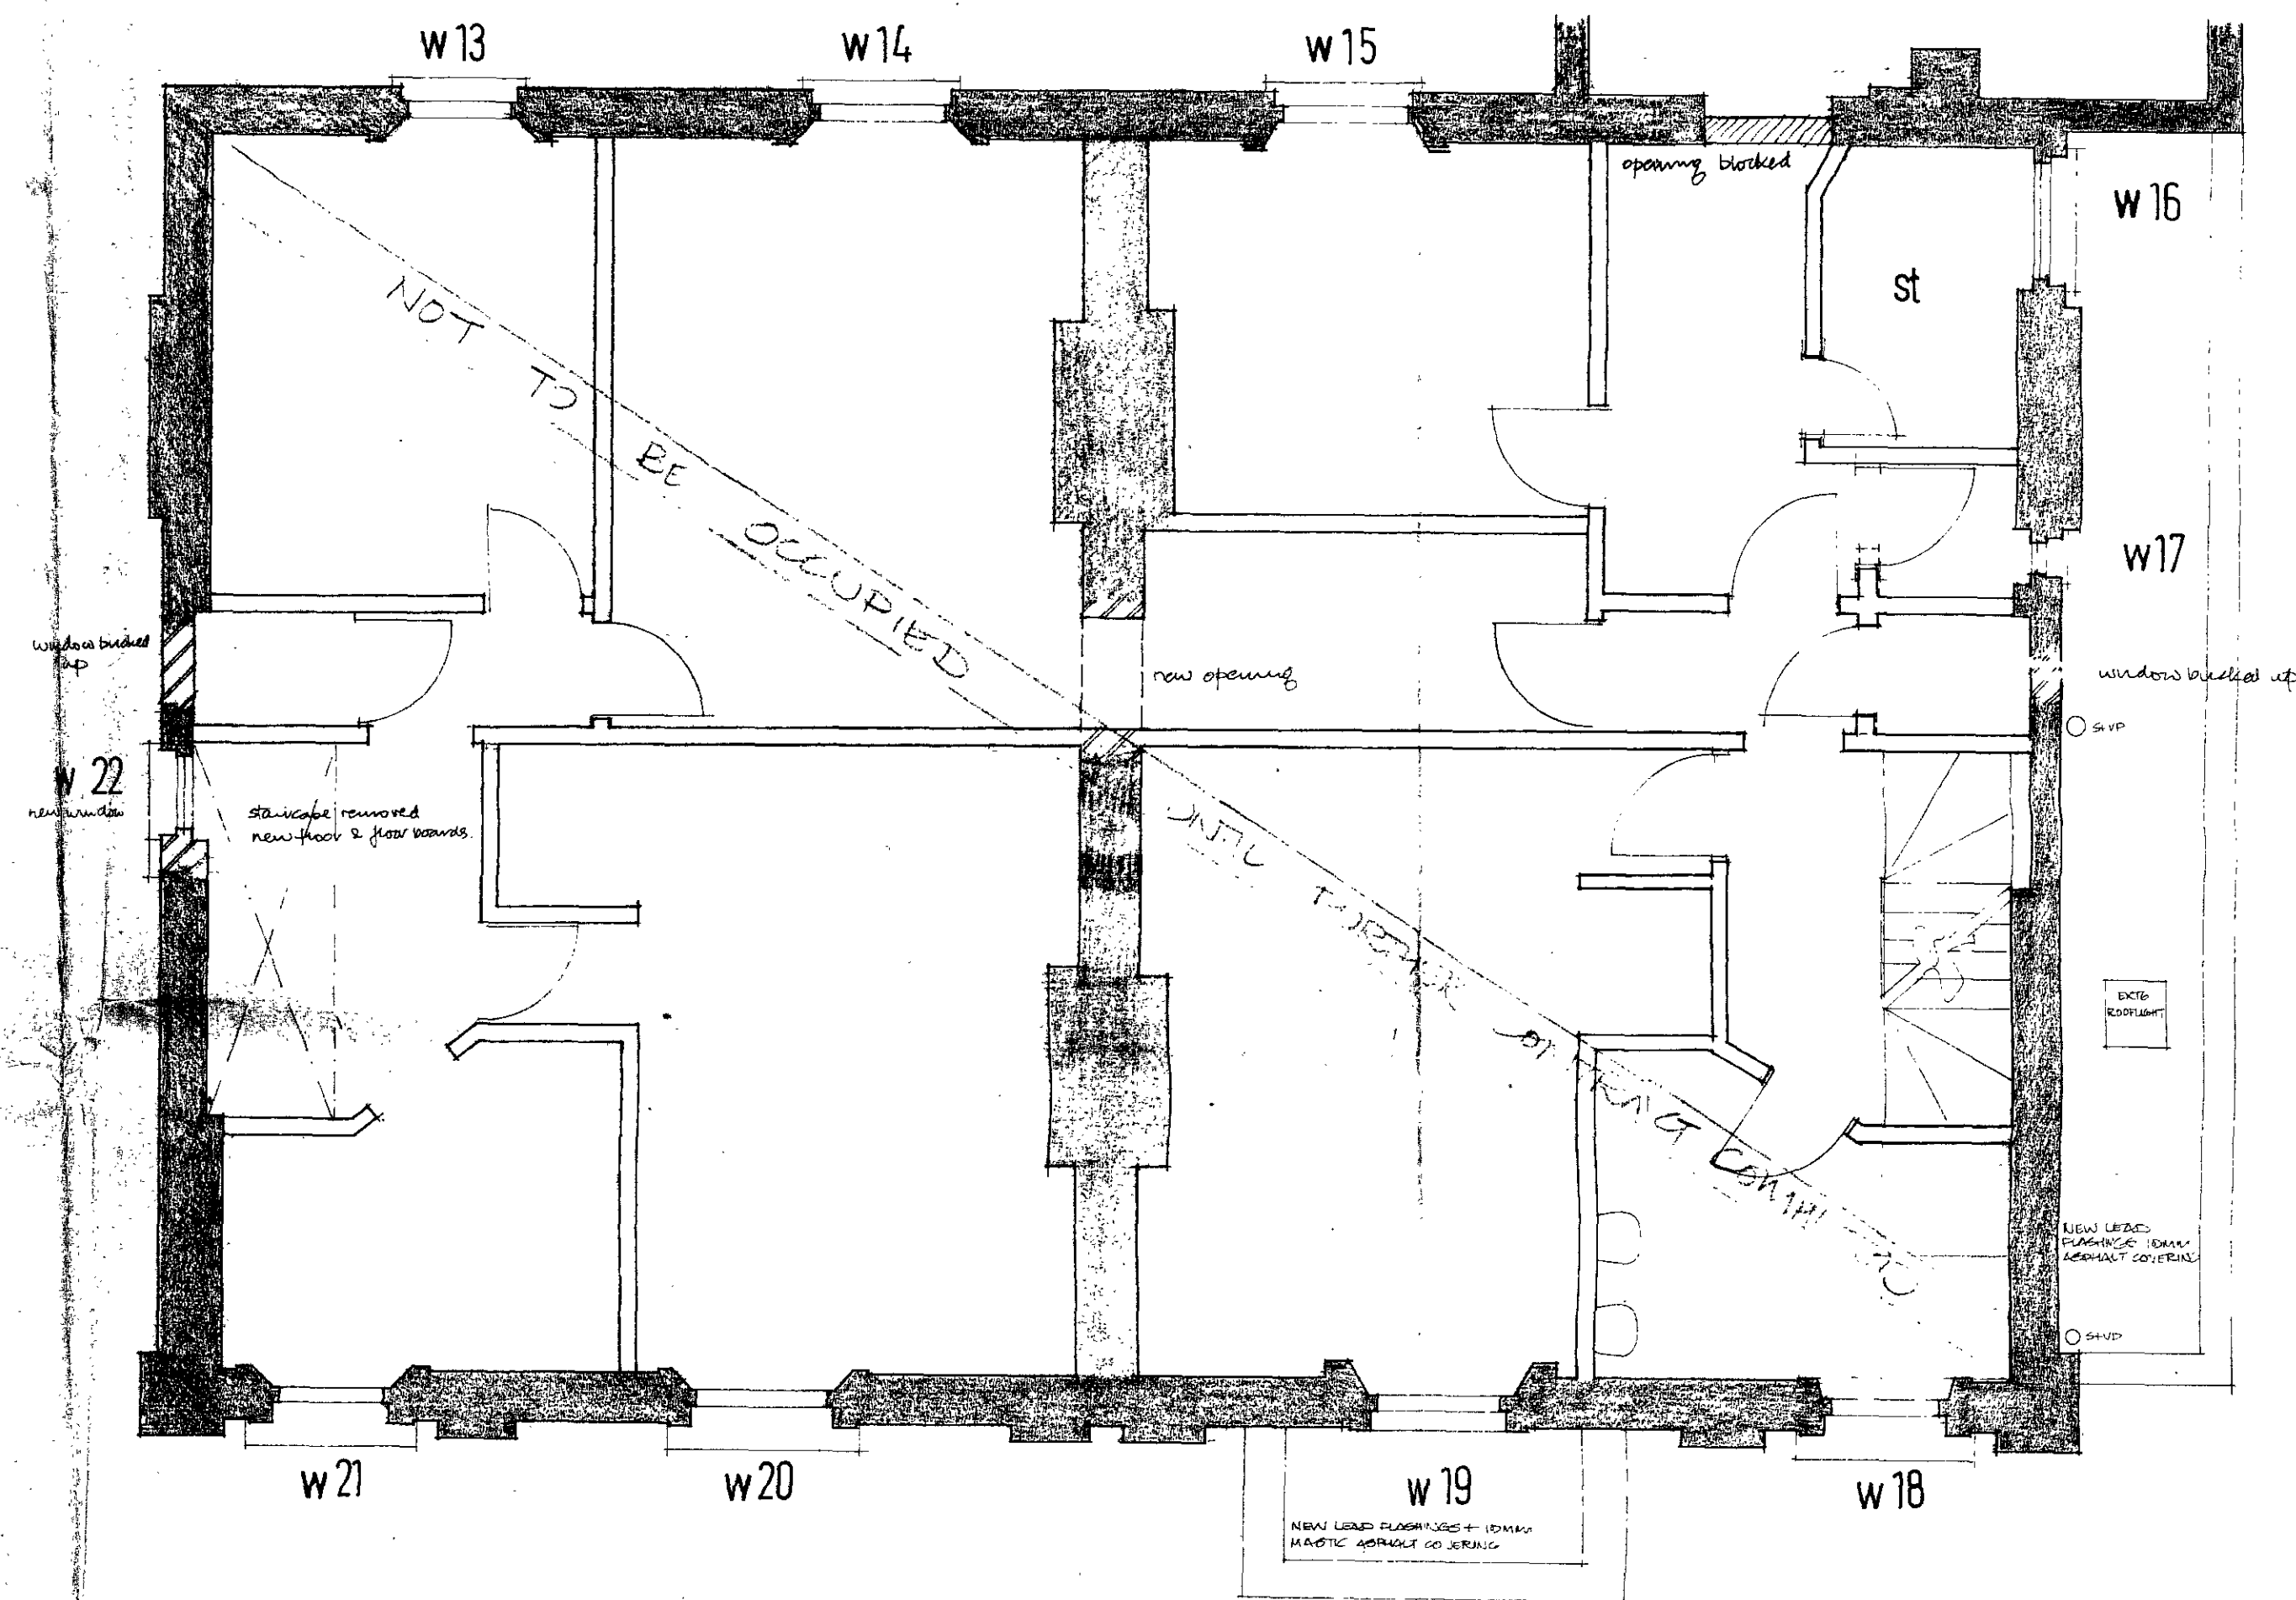

PLAN LEVEL 3
 1. STAIR (NO 61) REMOVED NEW FLOOR PROVIDED. NEW STAIRING PROVIDED IN ENTRY WING.
 2. WINDOWS REMOVED OPENINGS BRICKED UP. NEW WINDOWS (NO 22) REMAINING WINDOWS OVERTRACKED - PERCENTAGE RETRACTIONMENT OF 10%.

APPROVED FOR CONSTRUCTION
 17/09/80

CTP/H13/3 /A /33114

3.7.81 • ISSUED FOR CONSTRUCTION

IRISH CENTRE REDEVELOPMENT

Keith Roberts and Associates, Architects.
 31 Murray Mews London NW1 9RH Telephone 01-485 9292

51+52 CAMDEN SQUARE Scale 1/50
 Date SEPT 80 Drawn: [signature]

Drawing title: PLAN LEVEL 3
 174 5152/3

CONTRACT E