


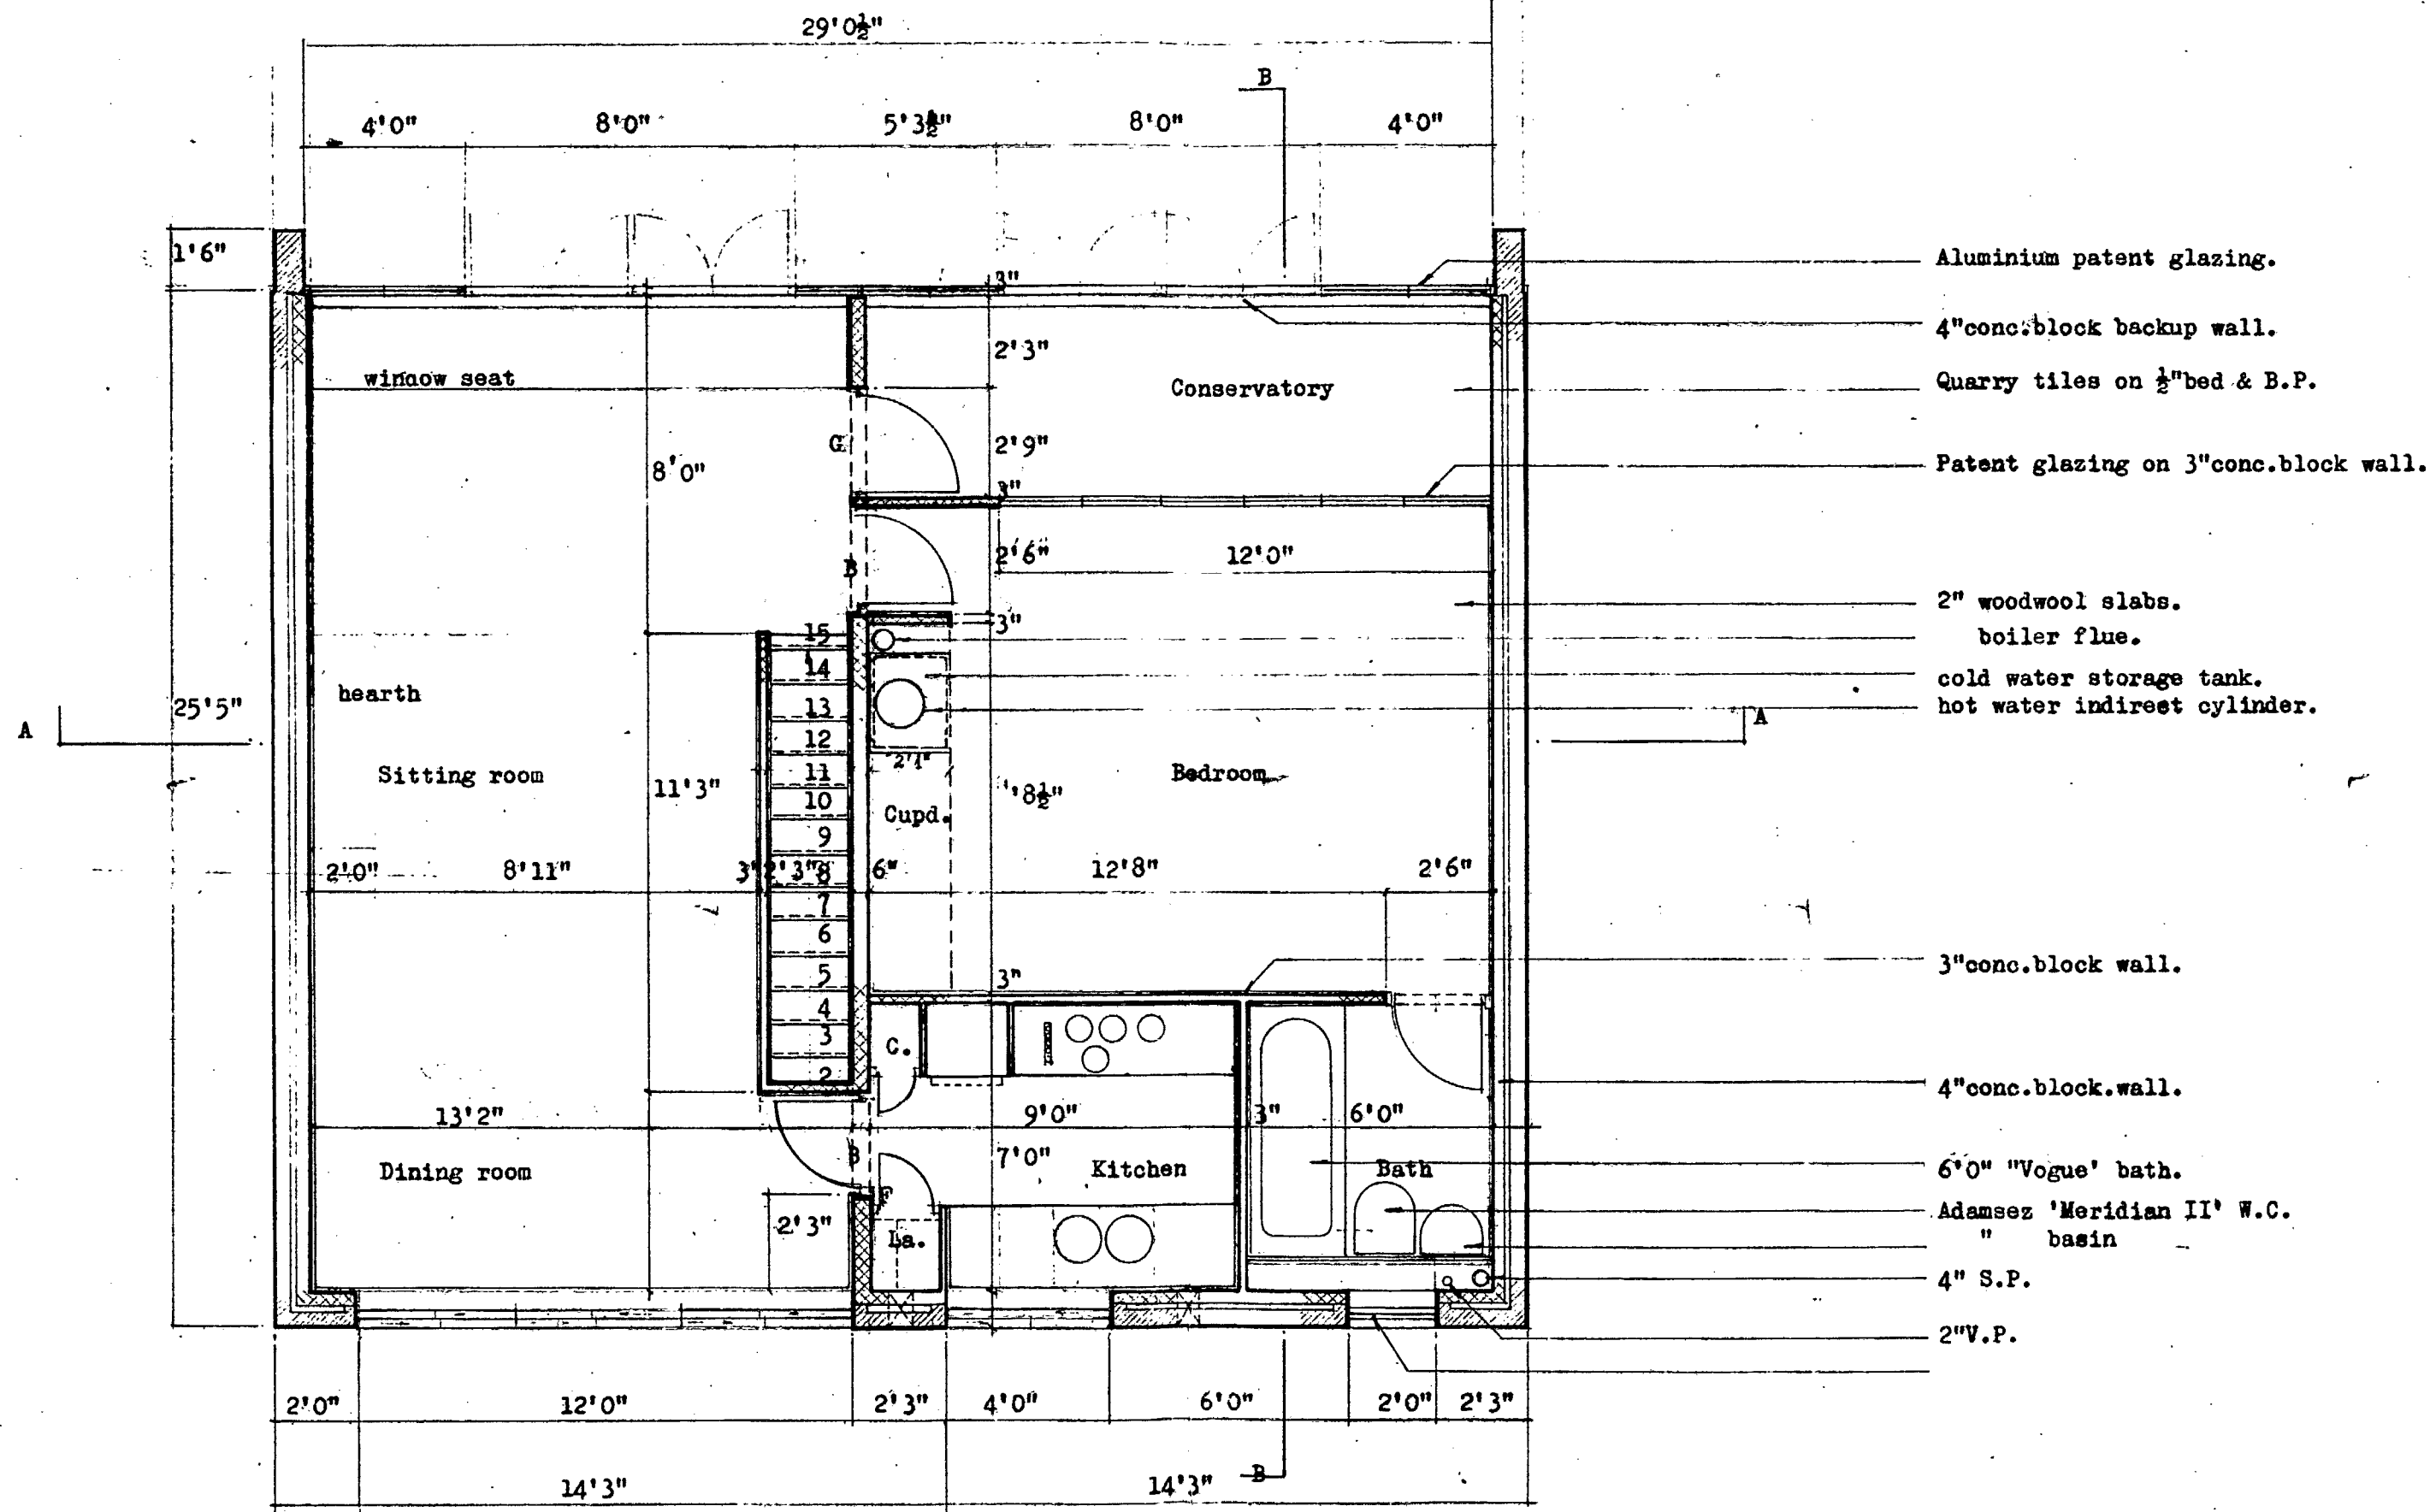

ref DRG.No. 6. FIRST FLOOR PLAN

job 4, CAMDEN MEWS, N.W.1.


scale 1/4" : 1'0"

14-VI-68

Gordon Wotton A.A. Dip. ARIBA

3 Camden Square London NW1

Telephone Gulliver 5113 7110

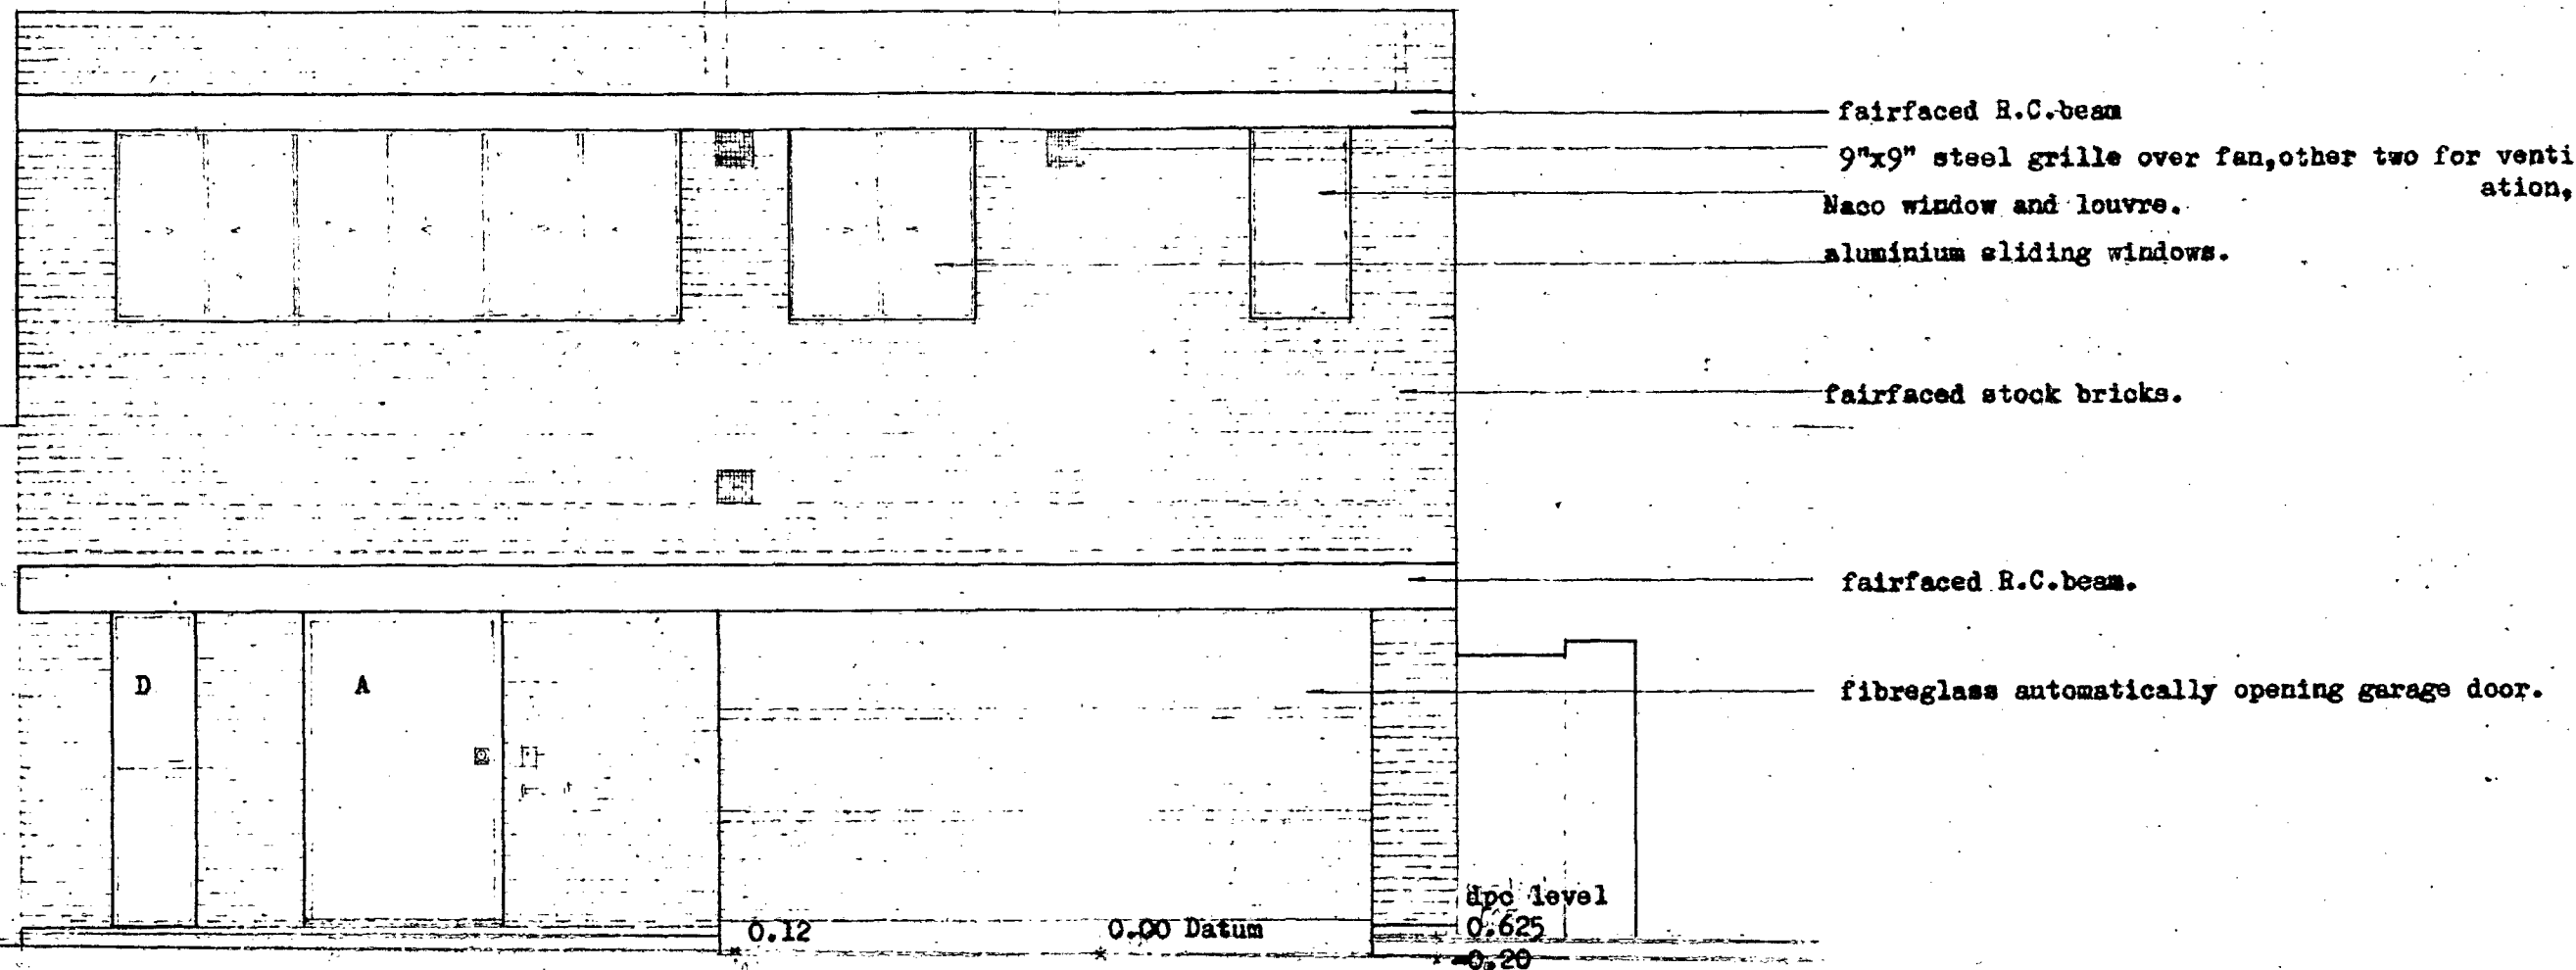


DRG.No. 9.SOUTH EAST ELEVATION.

4,CAMDEN MEWS,N.W.1.

$\frac{1}{4}" : 1'0"$

16-VI-68

George Weston AA Dip AR(SA)
2 Camden Square London NW1
Telephone Gulliver 5112 7119

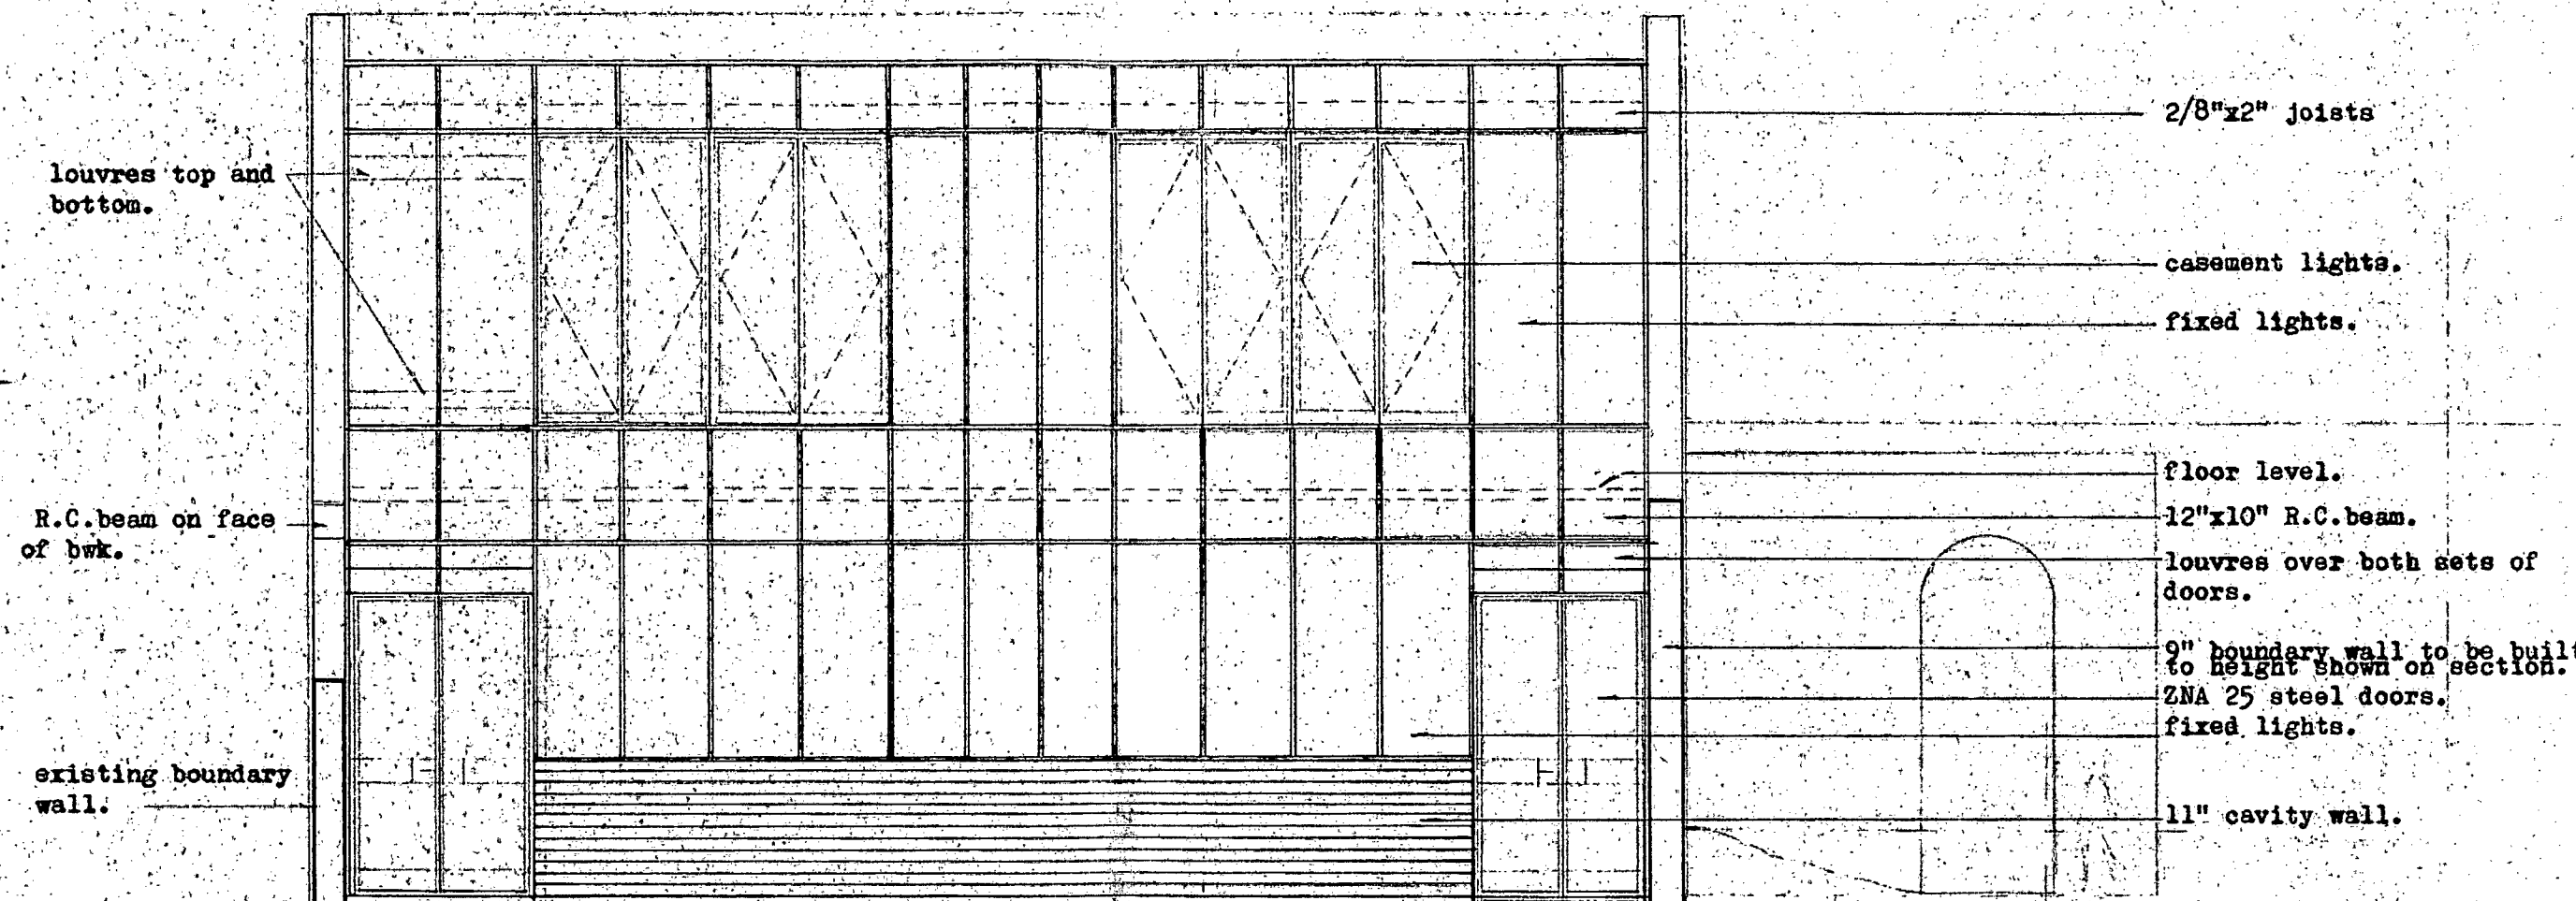

DRG. No. 10. NORTH WEST ELEVATION.

4, CAMDEN NEWS, N.W.1.


scale $\frac{3}{4}" : 1'0"$

16-VI-68

Georgie Wotton, AA Dip. Arch. A

3, Camden Square London, N.W.1

Telephone Gulliver 5113 7.10

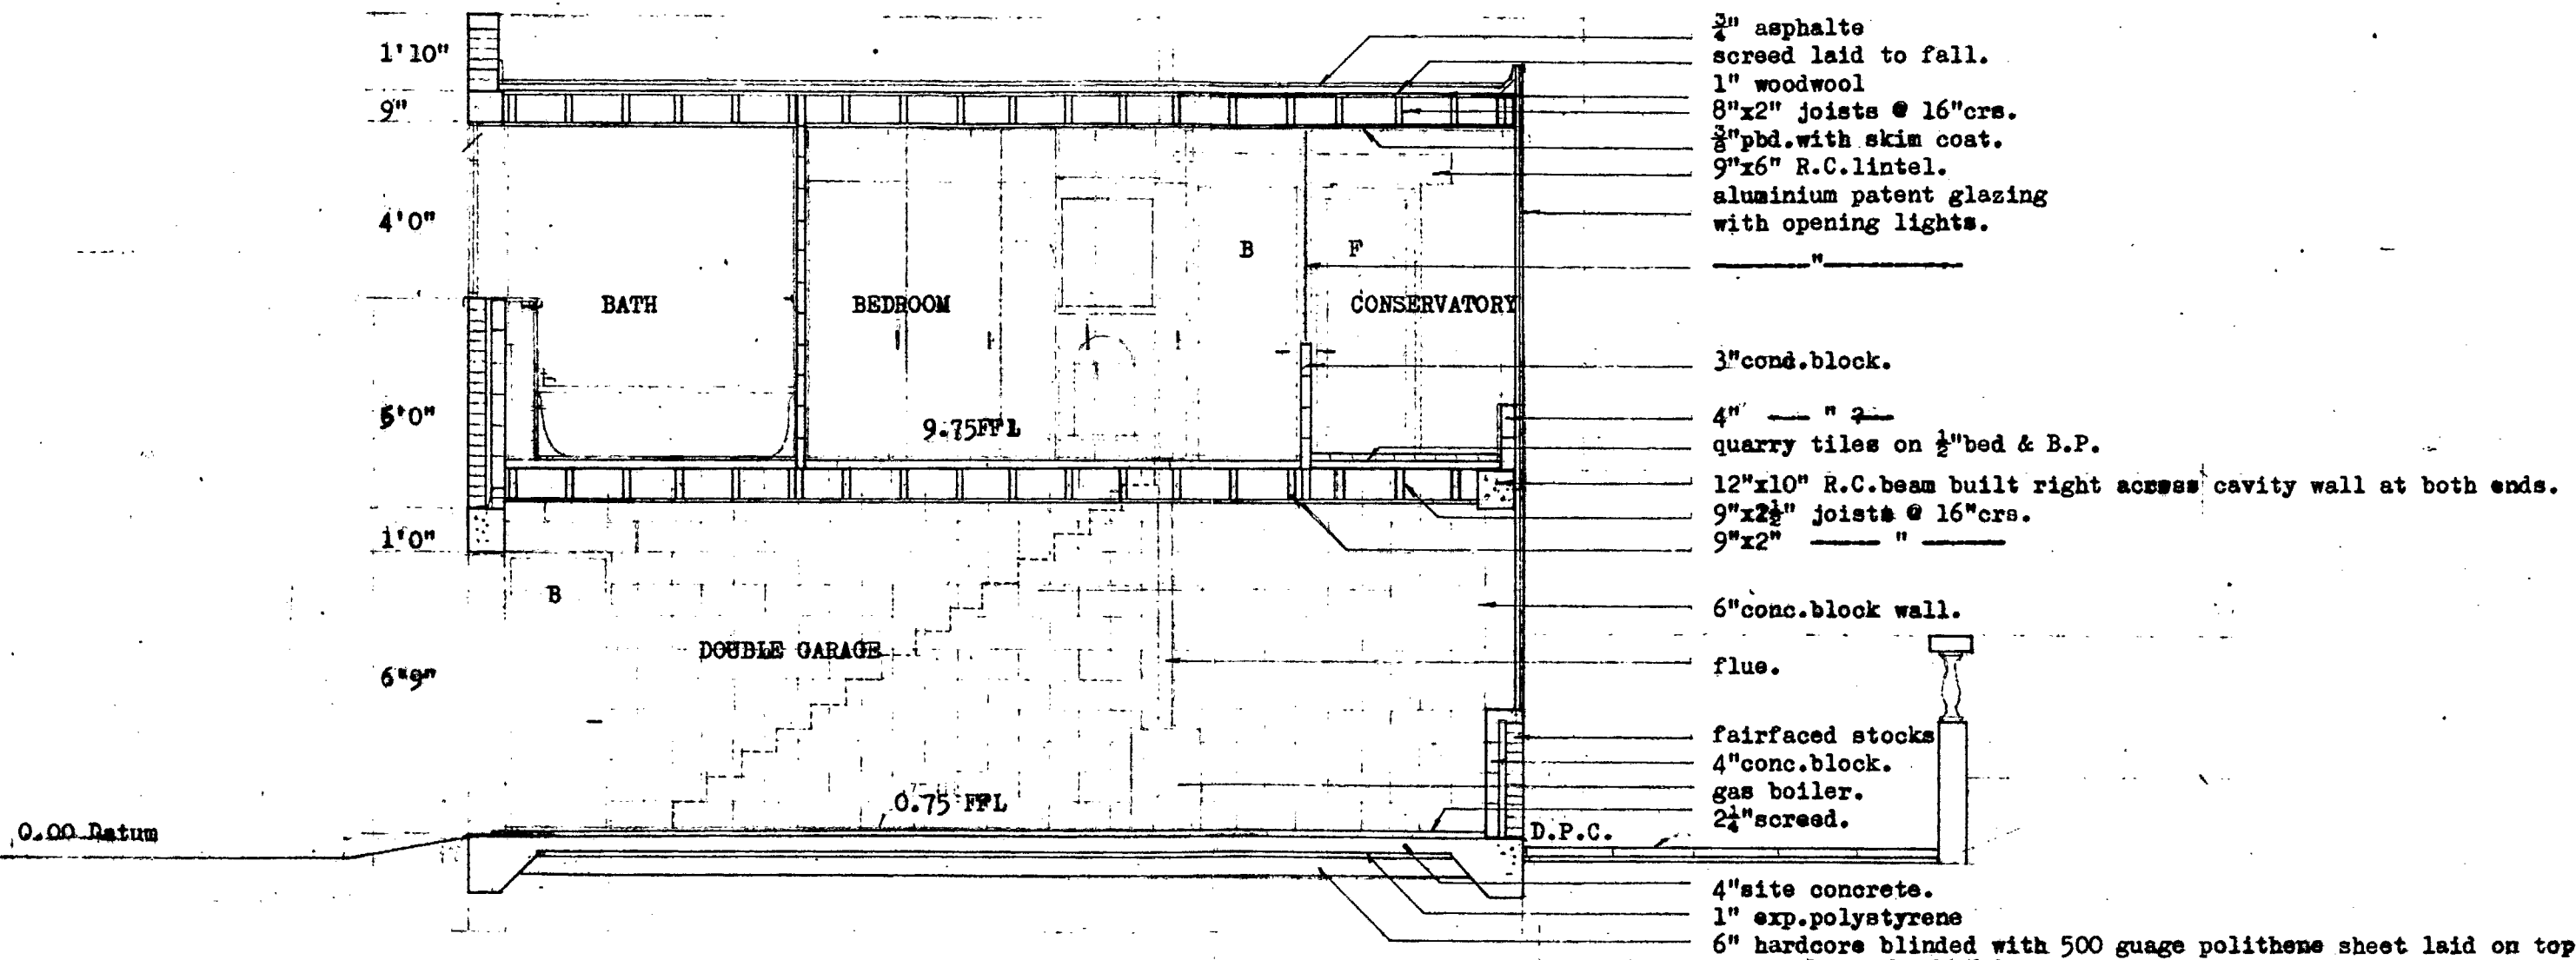


DRG No. 7 SECTION A-A

4, CAMDEN MEWS, N.W.1.

Scale 1/4" = 1'0"

Date

Georgia Watson & Co. Ltd.
3 Camden Square, London, N.W.1
Telephone Gulliver 6113

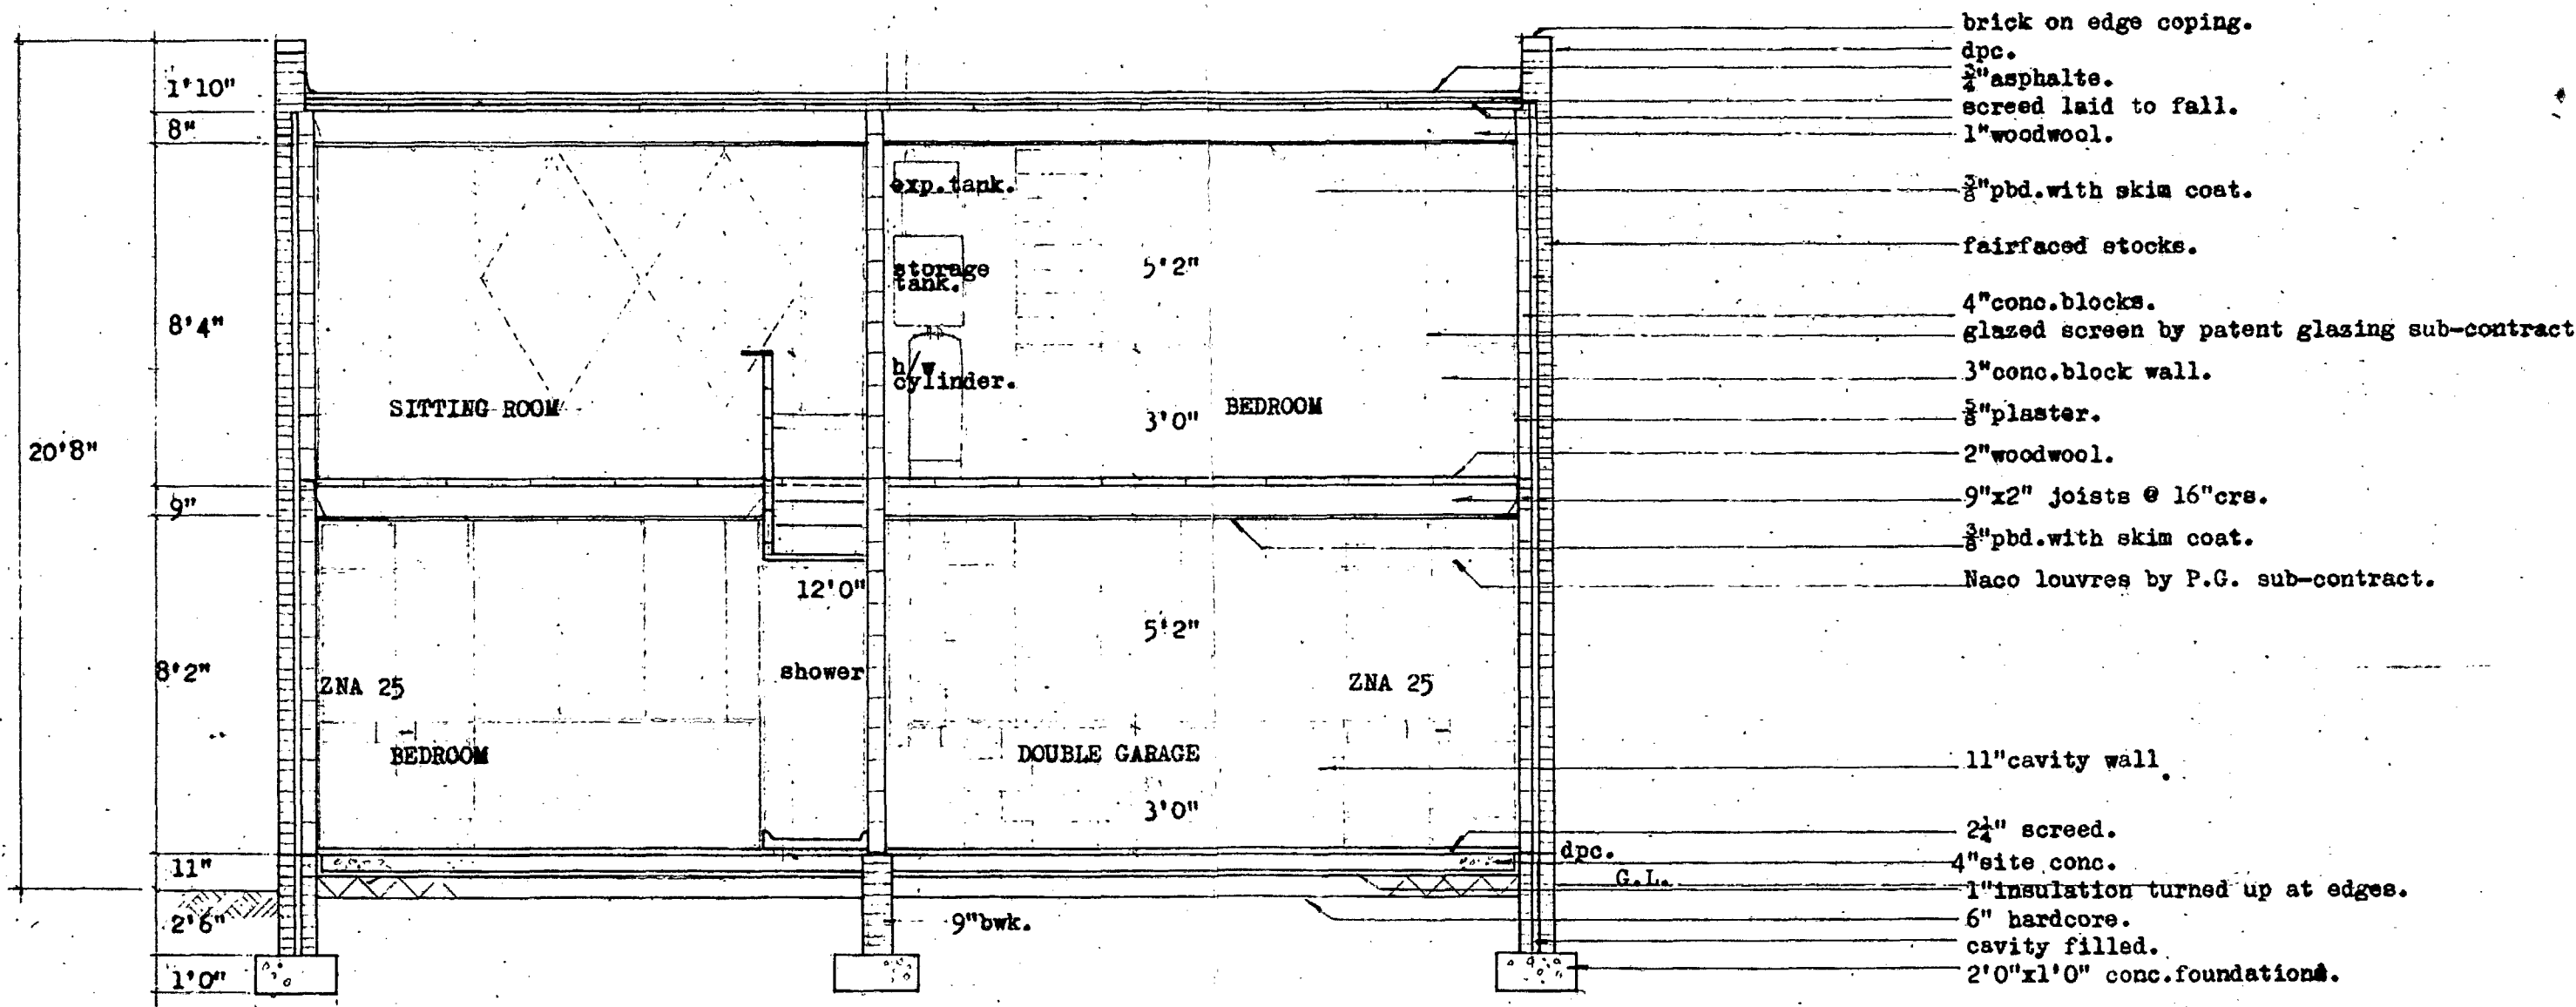

DRG.No. 8. SECTION B-B

4,CAMDEN MEWS,N.W.1.

1/4" : 1'0"

date

George Walton AA Dip AR.BA

3 Camden Square London NW1

Telephone Gulliver 5113 7110