



ground floor

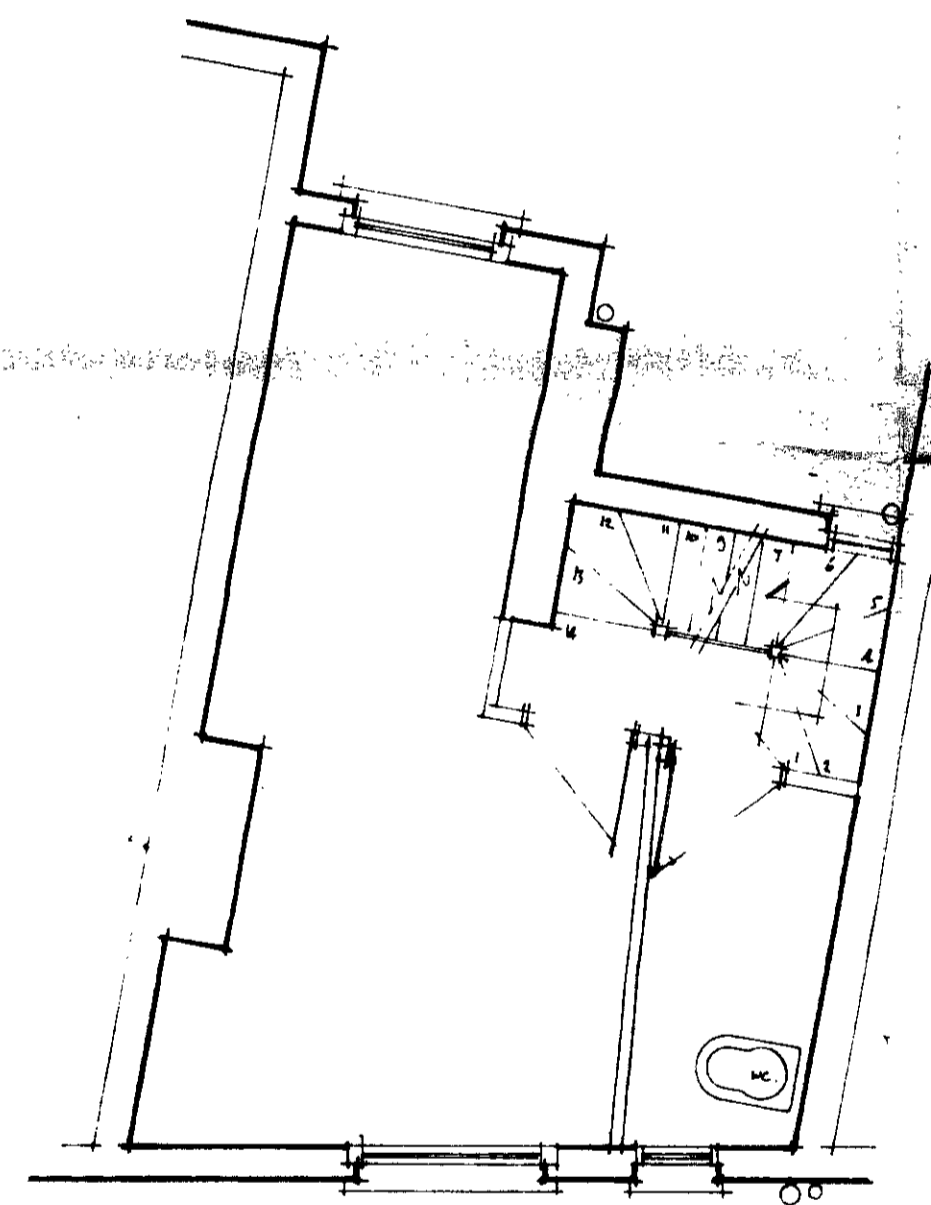

first floor

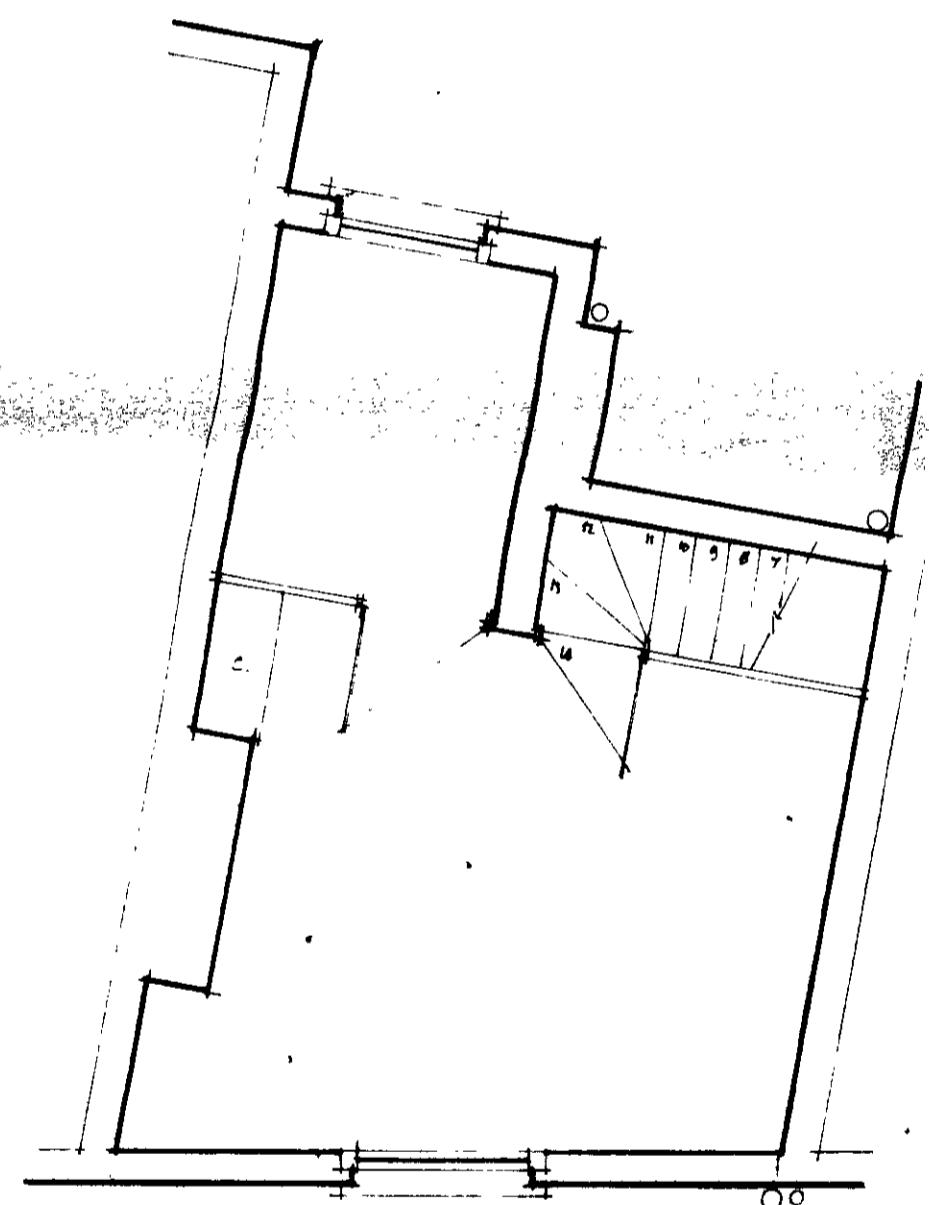

second floor

NOTES
all dimensions must be verified on site.

578/H2/26/8/21883

copyright reserved

DATE	No.	REVISION


CONTRACT
21 Rousden Street
London NW1

TITLE
floor plans as existing.

DRAWING No. 578/1	SCALE 1:50 approx.
DATE September 1975.	DRAWN BY HSM.

GRAHAM T. HERBERT & ASSOCIATES
Chartered Surveyors & Development Consultants
72 ROCHESTER ROW, WESTMINSTER,
LONDON SW1P 1JU
Telephone No. 01-828 7293/4

NOTES
all dimensions must be verified on site

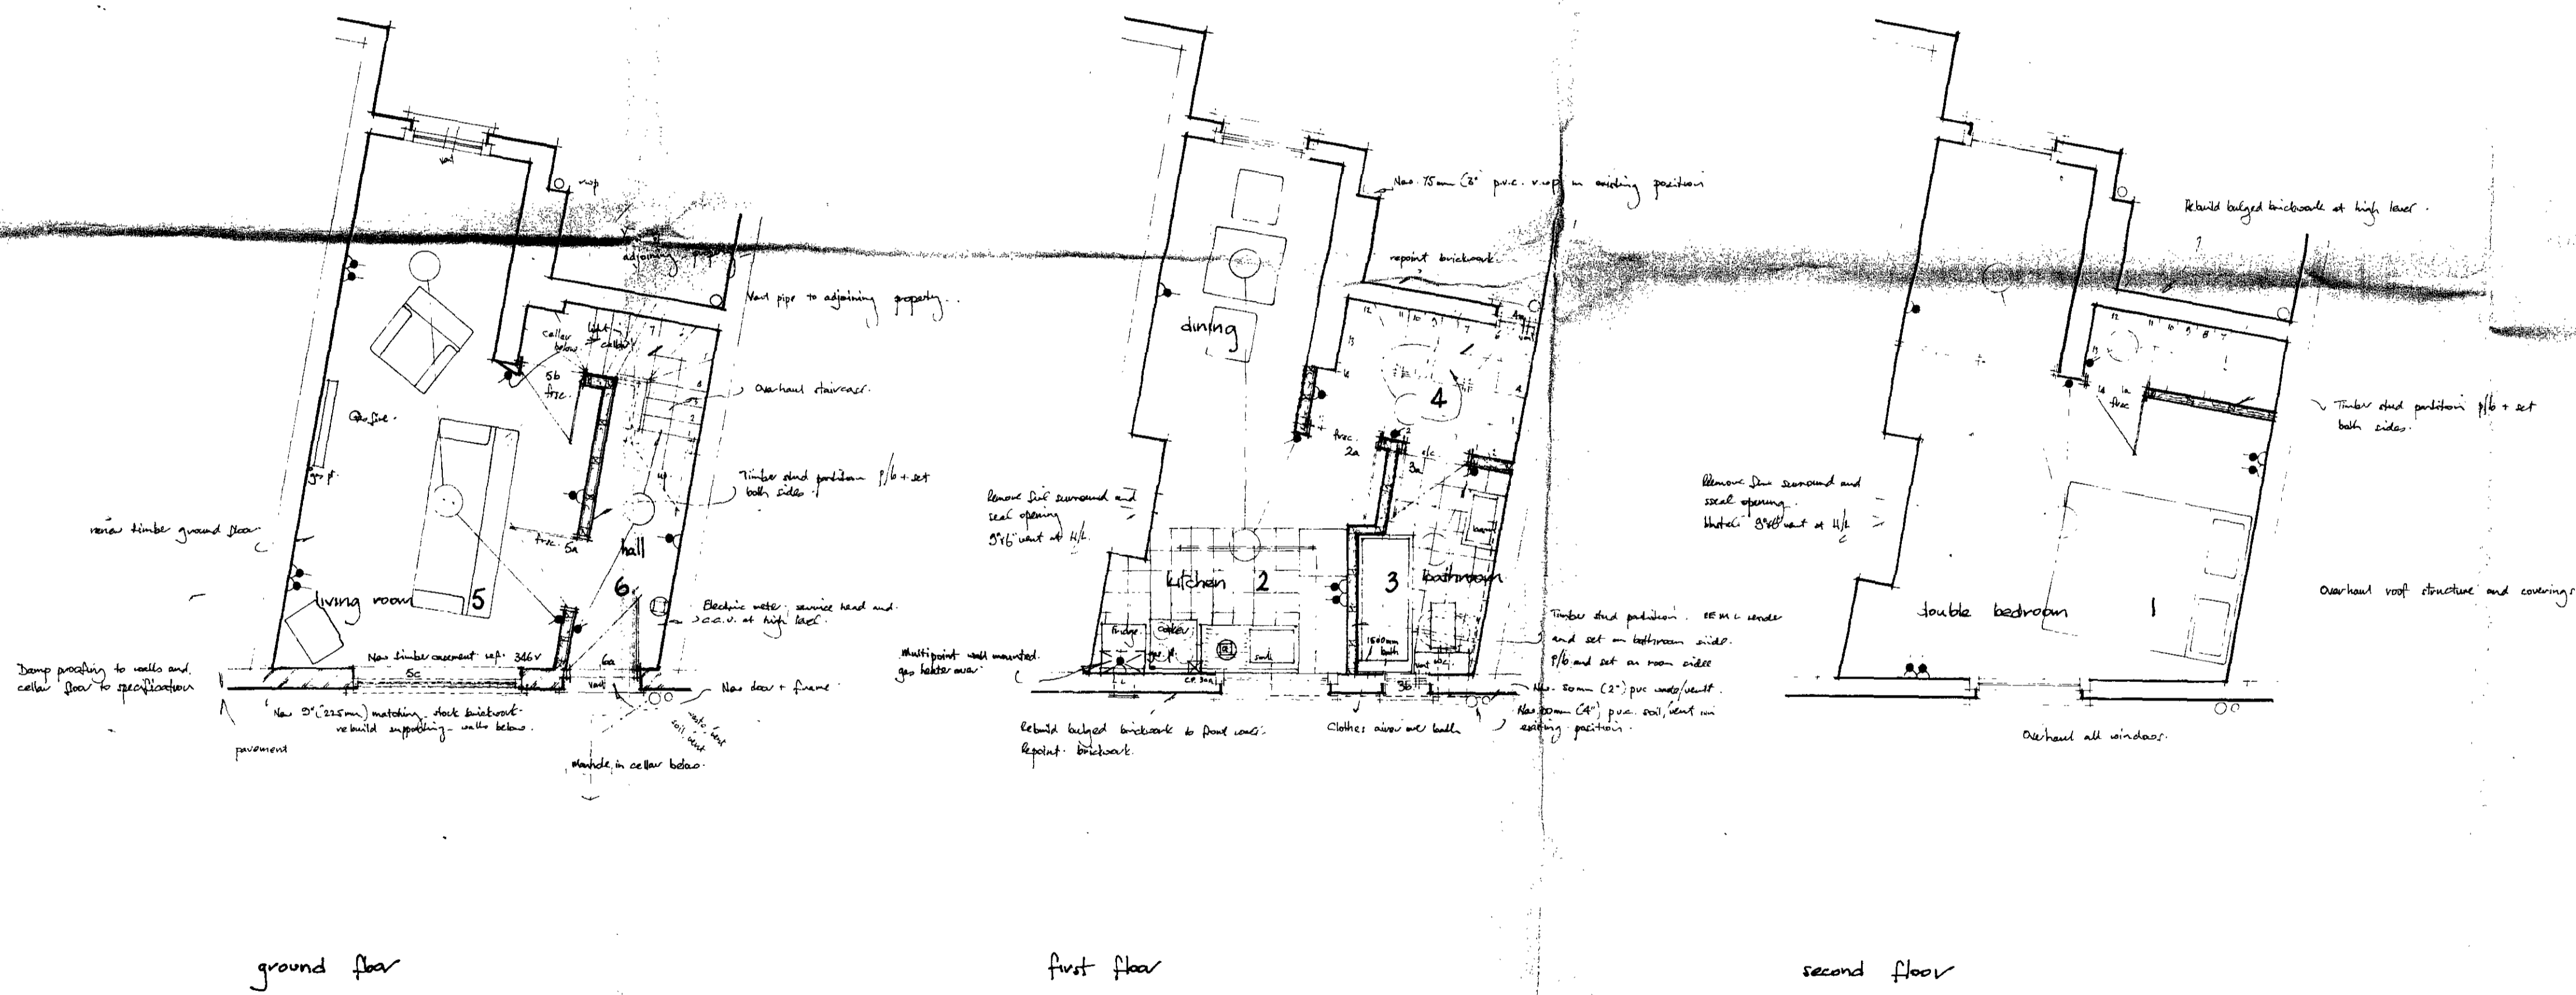

STP/H12/26/8/21853

copyright reserved

DATE	No.	REVISION
September 75	A	Revised notes - services added

CONTRACT
21 Rousden Street
London NW1

TITLE
Floor plans as proposed

DRAWING No. 576/2A SCALE 1:50 approx.

DATE September 1975. DRAWN BY G.H.W.

GRAHAM T. HERBERT & ASSOCIATES
Chartered Surveyors & Development Consultants
72 ROCHESTER ROW, WESTMINSTER,
LONDON SW1P 1JU
Telephone No. 01-828 7293/4