


CLIENT	LEVITT BERNSTEIN ASSOCIATES ARCHITECTS		
London Borough of Camden	6A BEDFORD SQUARE · LONDON WC1B 3RA · 01-637 2671 and at CHENEY ROAD · LONDON NW1 2TB · 01-278 8911		
JOB TITLE	SCALE	DATE	DRAWING No.
4 Bolton Road London NW6	1:50	March 76	491.01
DRAWING	DRAWN	CHECKED	
Existing basement floor plan	ef		

22682 (1)

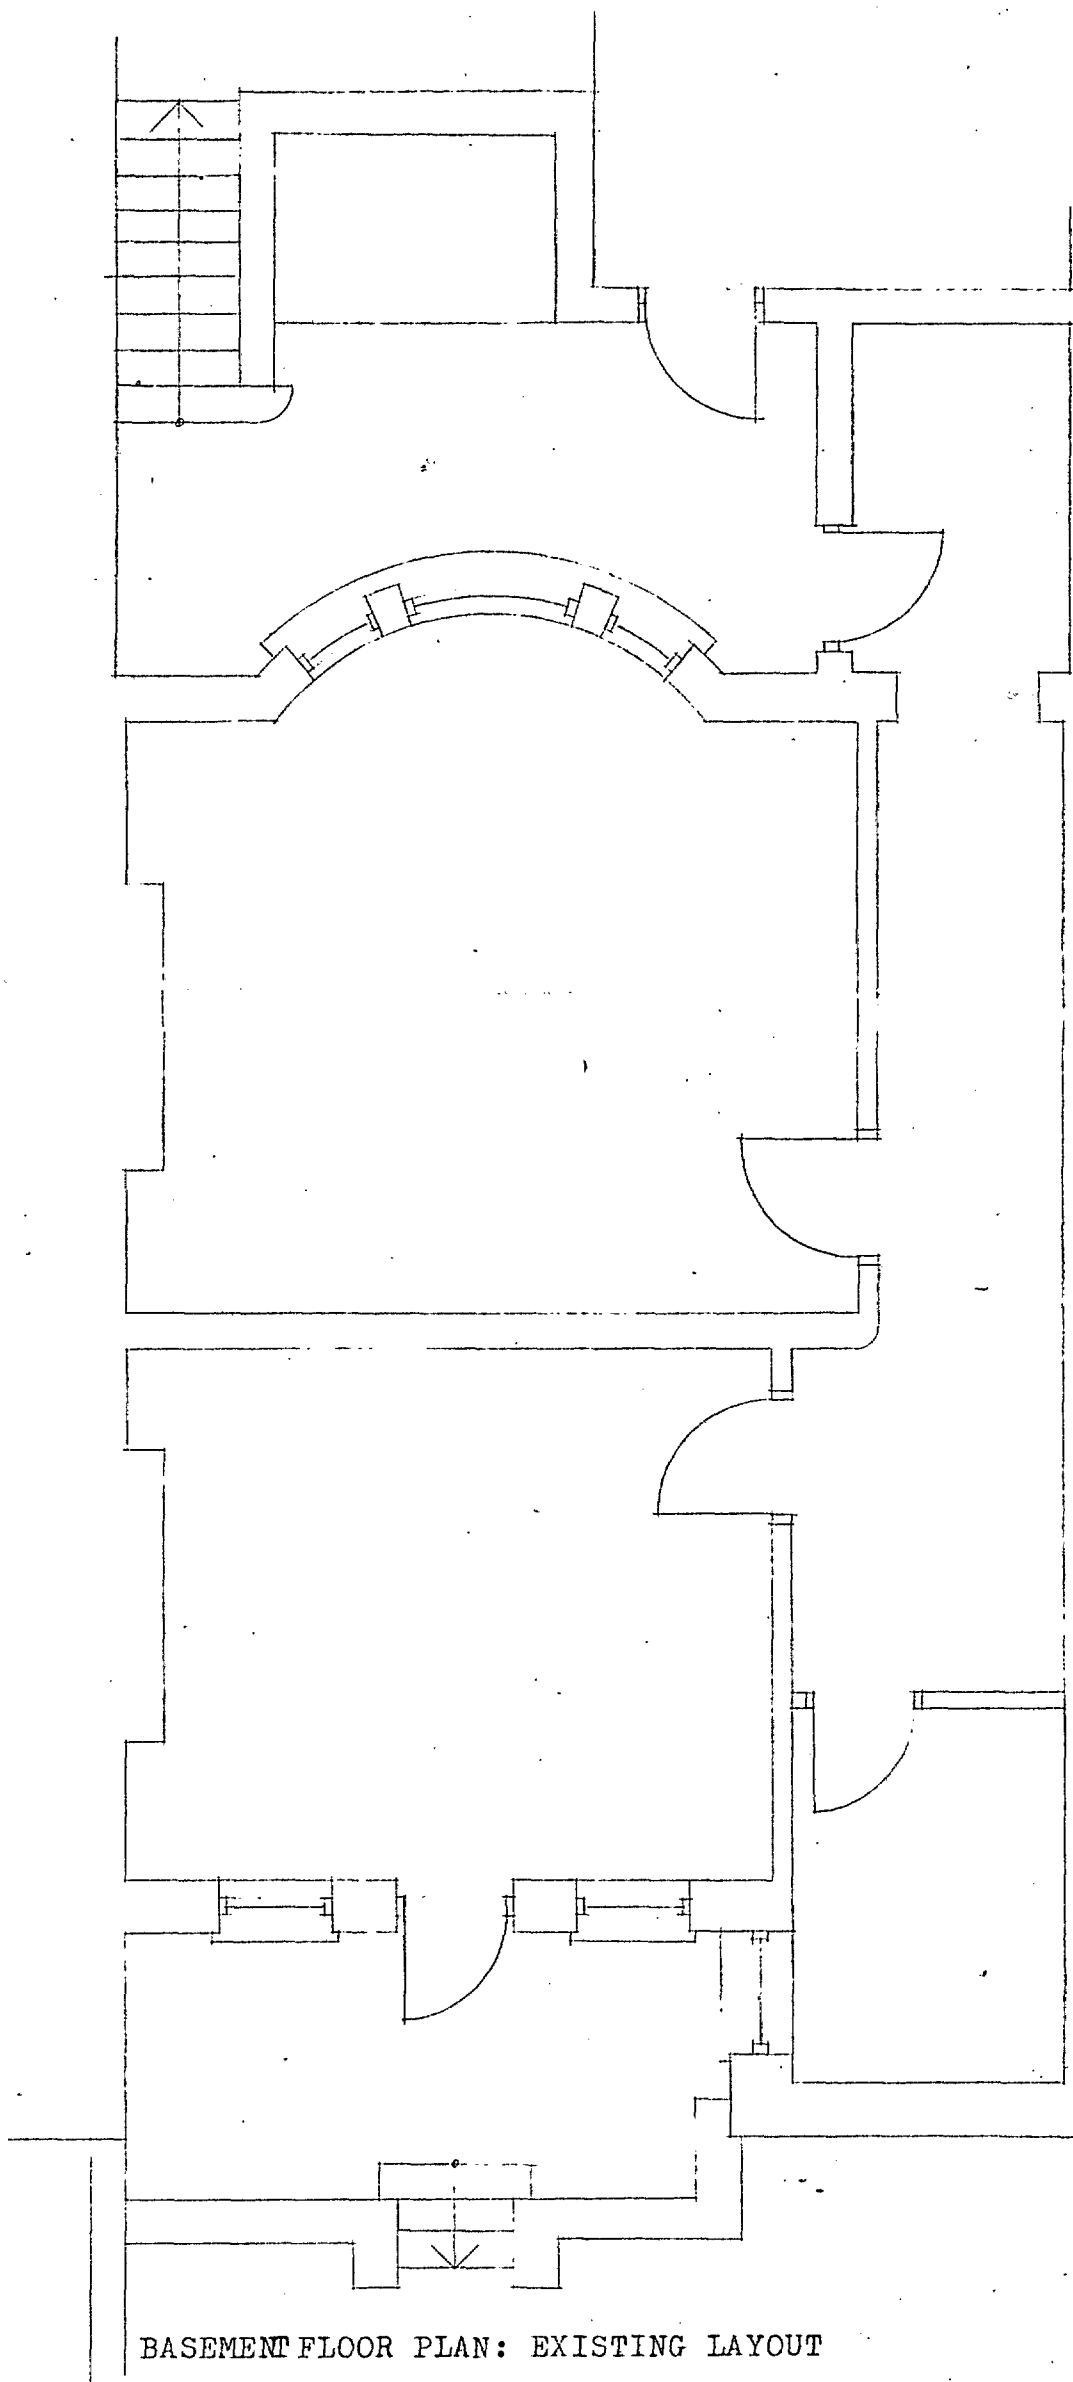


BASEMENT FLOOR PLAN: EXISTING LAYOUT

LONDON BOROUGH OF CAMDEN
TOWN AND COUNTRY PLANNING ACTS
- 8 JUN 1976
PLANS APPROVED
ON BEHALF OF THE COUNCIL

CTP/55/3/18/22682

CLIENT	LEVITT BERNSTEIN ASSOCIATES ARCHITECTS		
London Borough of Camden	6A BEDFORD SQUARE · LONDON WC1B 3RA · 01-637 2671 and at CHENEY ROAD · LONDON NW1 2TB · 01-278 8911		
JOB TITLE	SCALE	DATE	DRAWING No.
4 Bolton Road London NW6	1:50	Feb 76	491.02
DRAWING	DRAWN	CHECKED	
Existing ground floor plan	ef		

22622
(2)

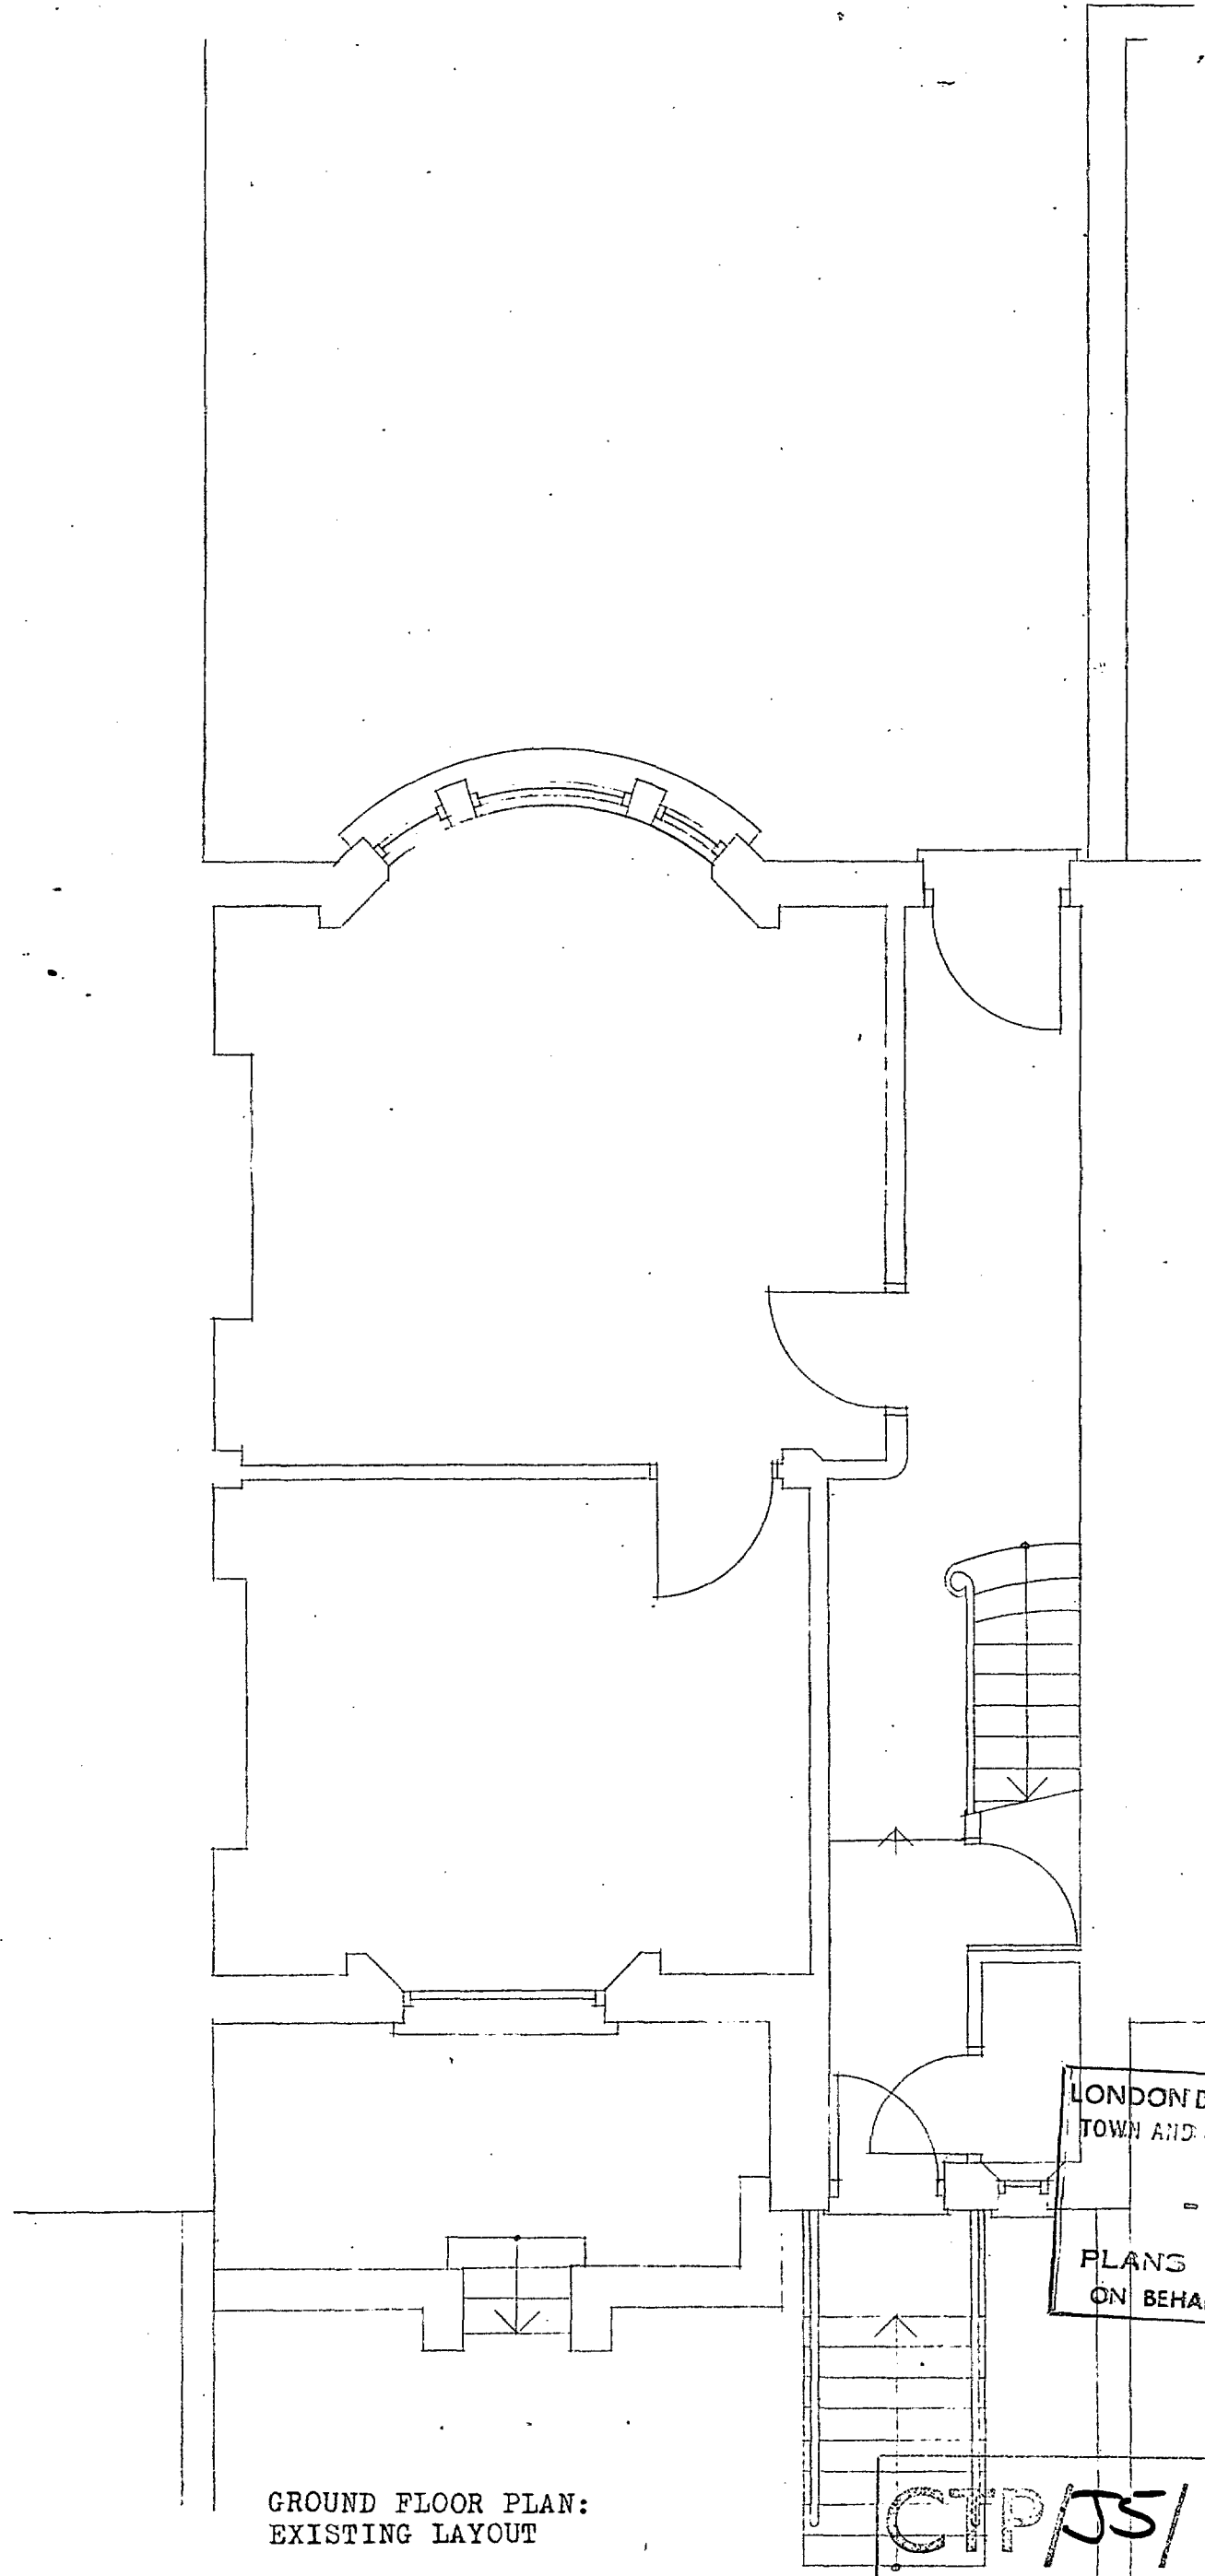


GROUND FLOOR PLAN:
EXISTING LAYOUT

LONDON BOROUGH OF CAMDEN
TOWN AND COUNTRY PLANNING ACTS
- 8 JUN 1976
PLANS ~~NOT APPROVED~~ APPROVED
ON BEHALF OF THE COUNCIL

CTP/JS/3/18/22622

CLIENT London Borough of Camden	LEVITT BERNSTEIN ASSOCIATES 6A BEDFORD SQUARE · LONDON WC1B 3R and at CHENEY ROAD · LONDON NW1 2TB		ARCHITECTS 01-637 2671 01-278 8911
JOB TITLE 4 Bolton Road London NW6	SCALE 1:50	DATE Feb 76	DRAWING No. 491.03
DRAWING Existing first floor plan	DRAWN ef	CHECKED	

22622
3/

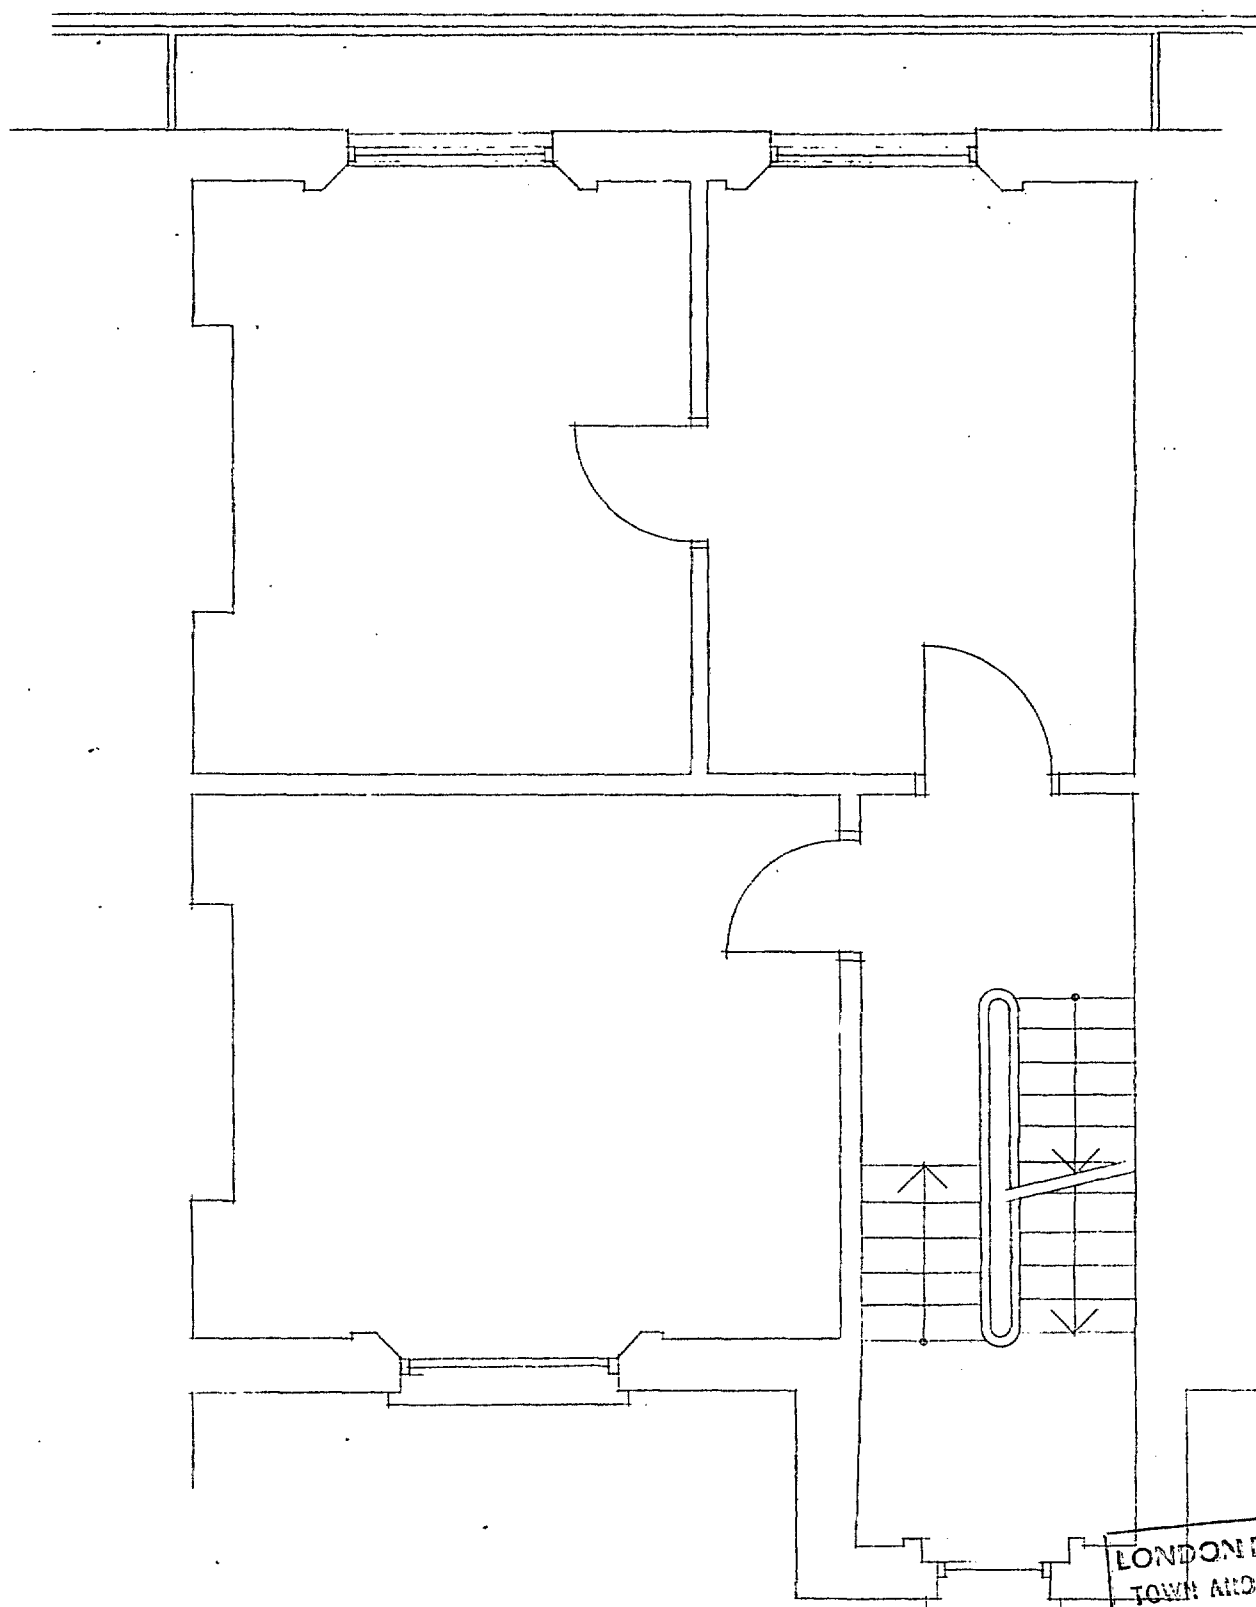


FIRST FLOOR PLAN: EXISTING LAYOUT

LONDON BOROUGH OF CAMDEN
TOWN AND COUNTRY PLANNING ACT 1990
- 6 JUN 1976
PLANS APPROVED
ON BEHALF OF THE COUNCIL

CTP/J5/ 3/18/22622

CLIENT London Borough of Camden	LEVITT BERNSTEIN ASSOCIATES 6A BEDFORD SQUARE · LONDON WC1B 3R and at CHENEY ROAD · LONDON NW1 2TB		ARCHITECTS 01-637 2671 01-278 8911	22622 (4)
JOB TITLE 4 Bolton Road London NW6	SCALE 1:50	DATE Feb 76	DRAWING No. 491.04	
DRAWING Existing second floor plan	DRAWN ef	CHECKED		

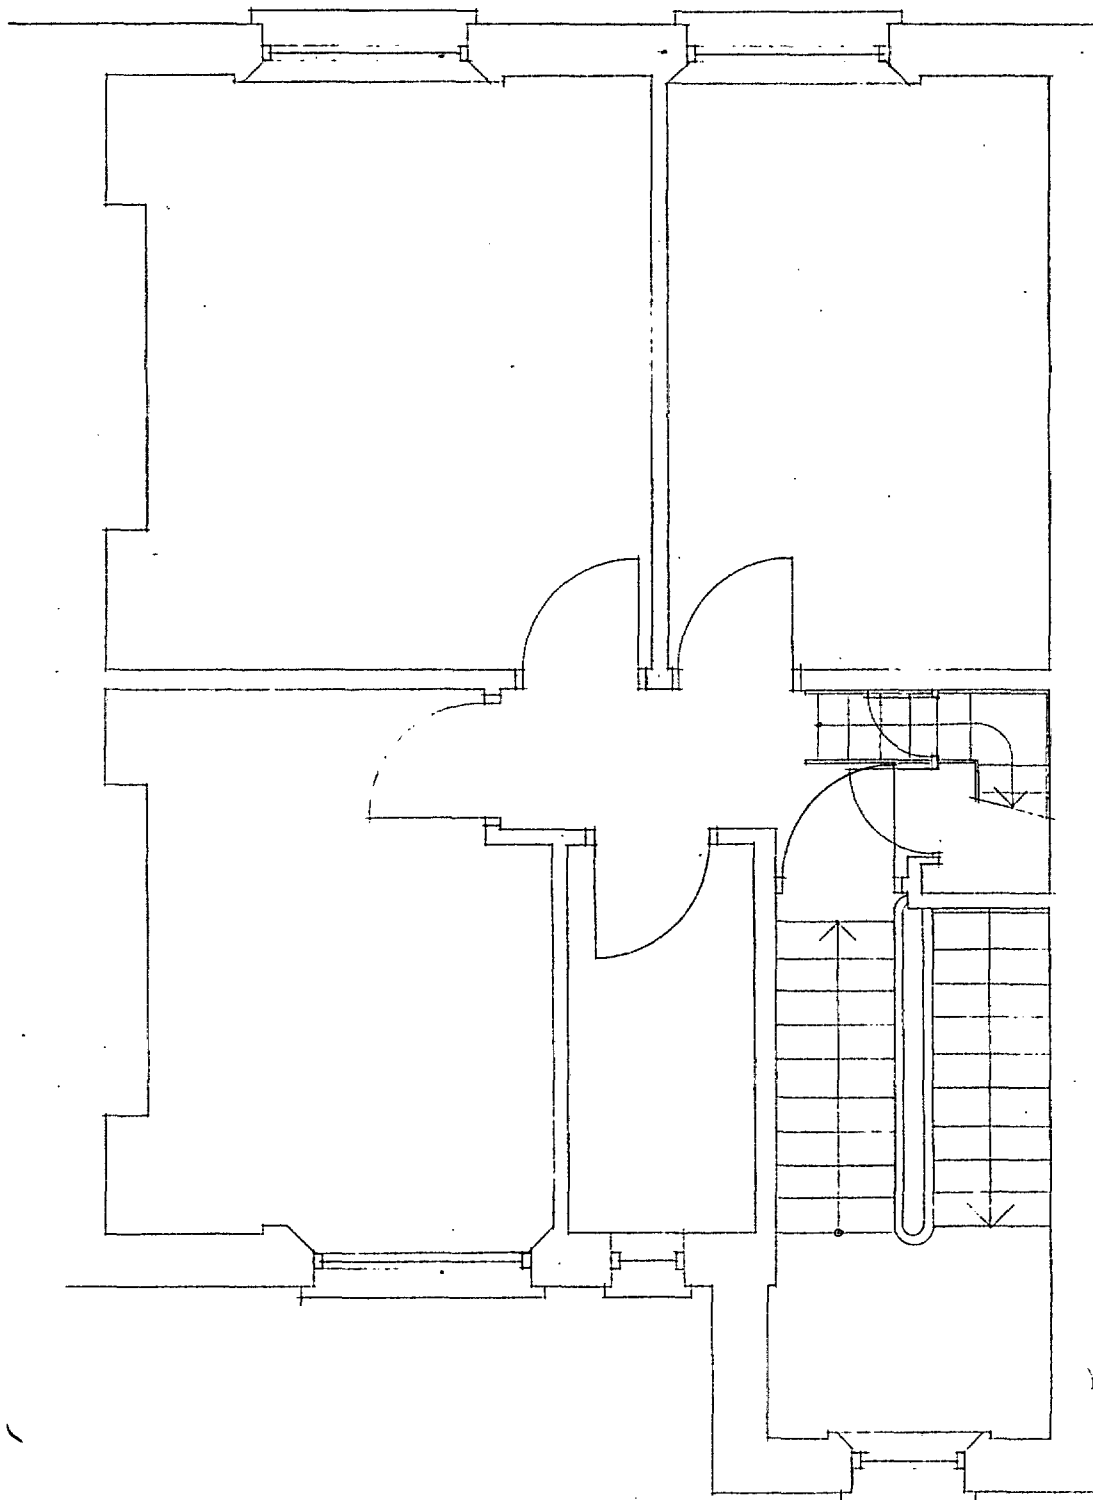



SECOND FLOOR PLAN: EXISTING LAYOUT

LONDON BOROUGH OF CAMDEN TOWN AND COUNCIL
8 JUN 1976
PLANNING APPROVED ON BEHALF OF THE COUNCIL

CTD JS/ 3 / 18 / 22622

CLIENT London Borough of Camden	LEVITT BERNSTEIN ASSOCIATES 6A BEDFORD SQUARE · LONDON WC1B 3RA · 01-637 2671 and at CHENEY ROAD · LONDON NW1 2TB · 01-278 8911		ARCHITECTS
JOB TITLE 4 Bolton Road London NW6	SCALE 1:50	DATE March 76	DRAWING No. 491.05
DRAWING Basement: Proposed floor plan	DRAWN ef	CHECKED	

22622
(5)

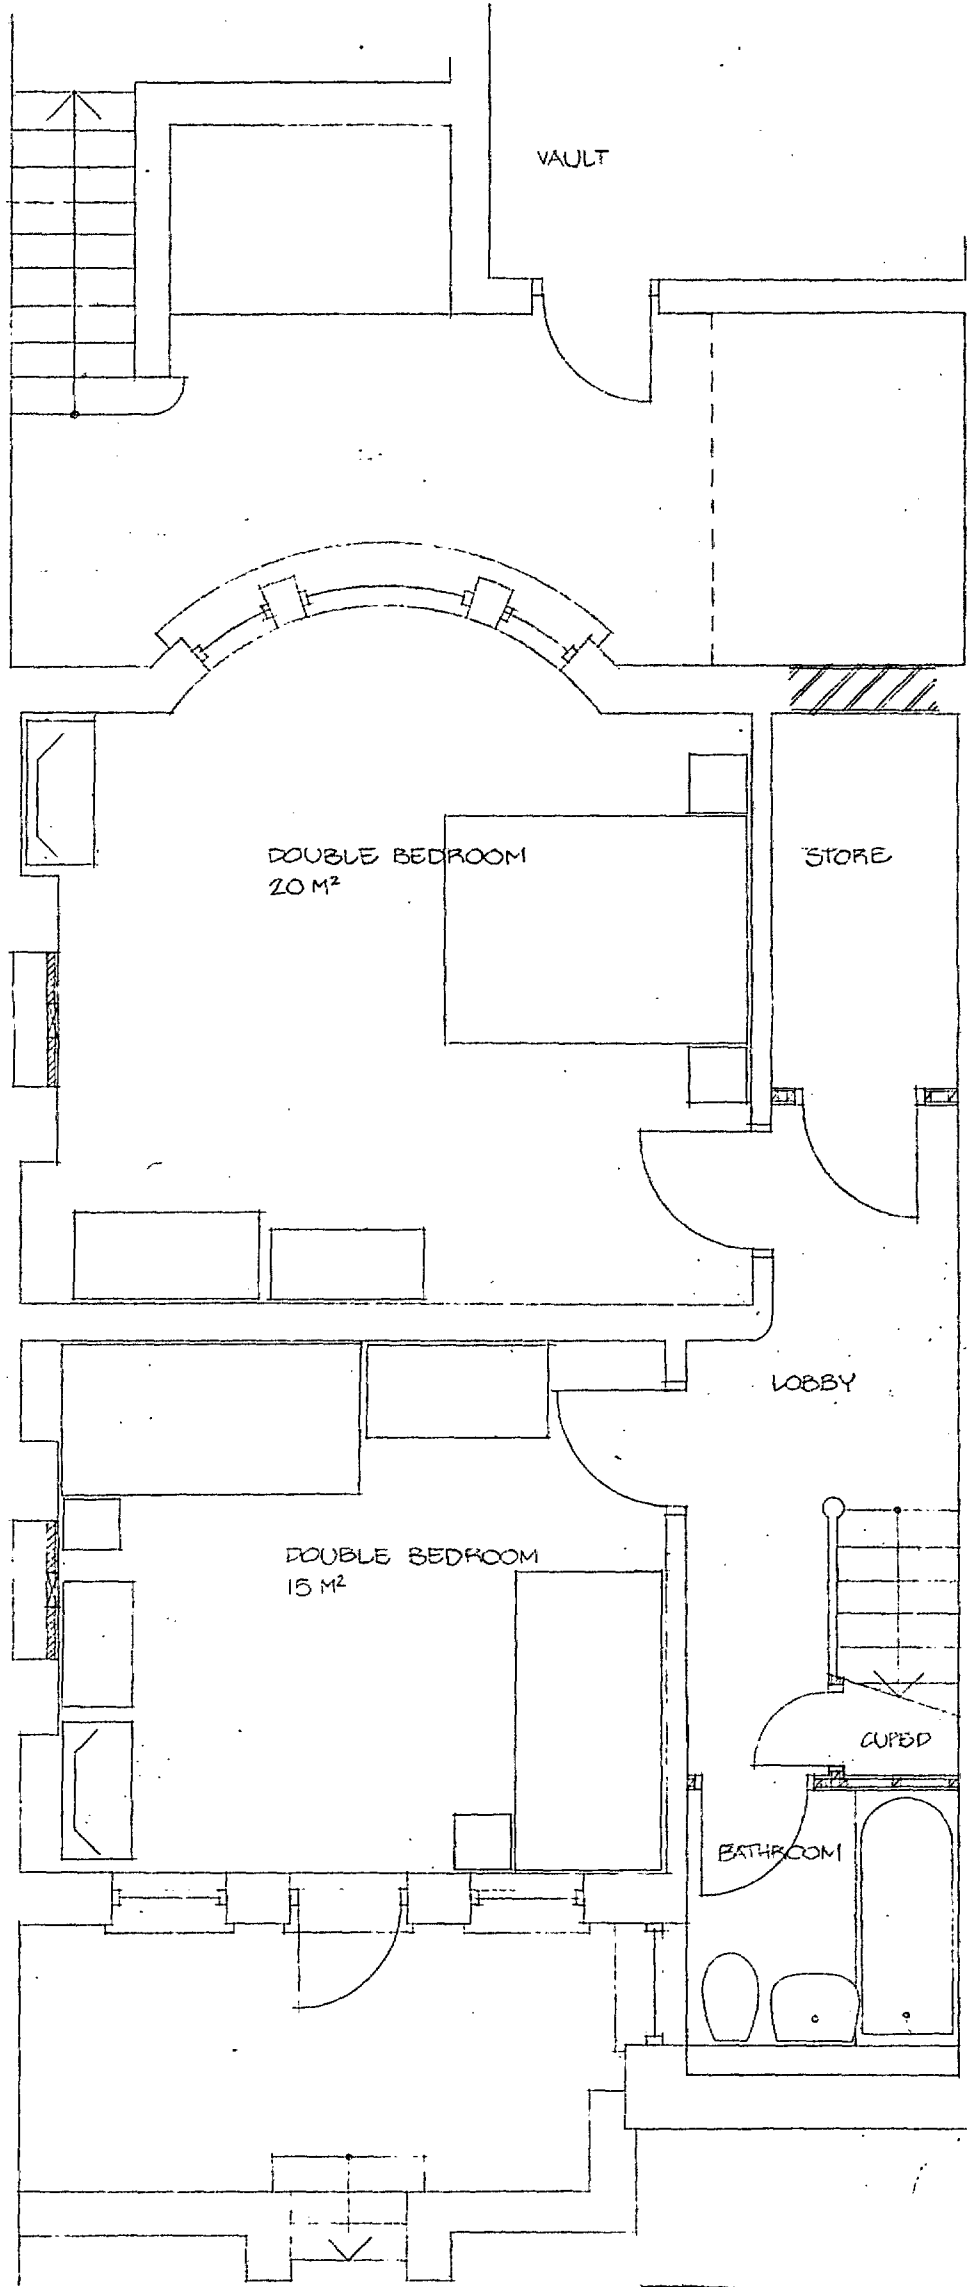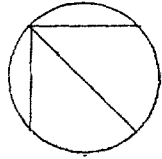

NEW TIMBER STAIRCASE FROM
BASEMENT TO GROUND FLOOR



PROPOSED BASEMENT PLAN
4 PERSON MAISONETTE (lower floor)
96 sq m

LONDON BOROUGH OF CAMDEN TOWN AND COUNTRY PLANNING ACTS
8 JUN 1976
PLANNING COUNCIL OF THE COUNCIL

CTP/JS/3/18/22622

CLIENT	LEVITT BERNSTEIN ASSOCIATES ARCHITECTS		6A BEDFORD SQUARE · LONDON WC1B 3RA · 01-637 2671 and at CHENEY ROAD · LONDON NW1 2TB · 01-278 8911
JOB TITLE	London Borough of Camden	SCALE	1:50
4 Bolton Road London NW6		DATE	March 76
DRAWING	Ground floor: Proposed floor plan	DRAWN	ef
		CHECKED	

22622
(6)

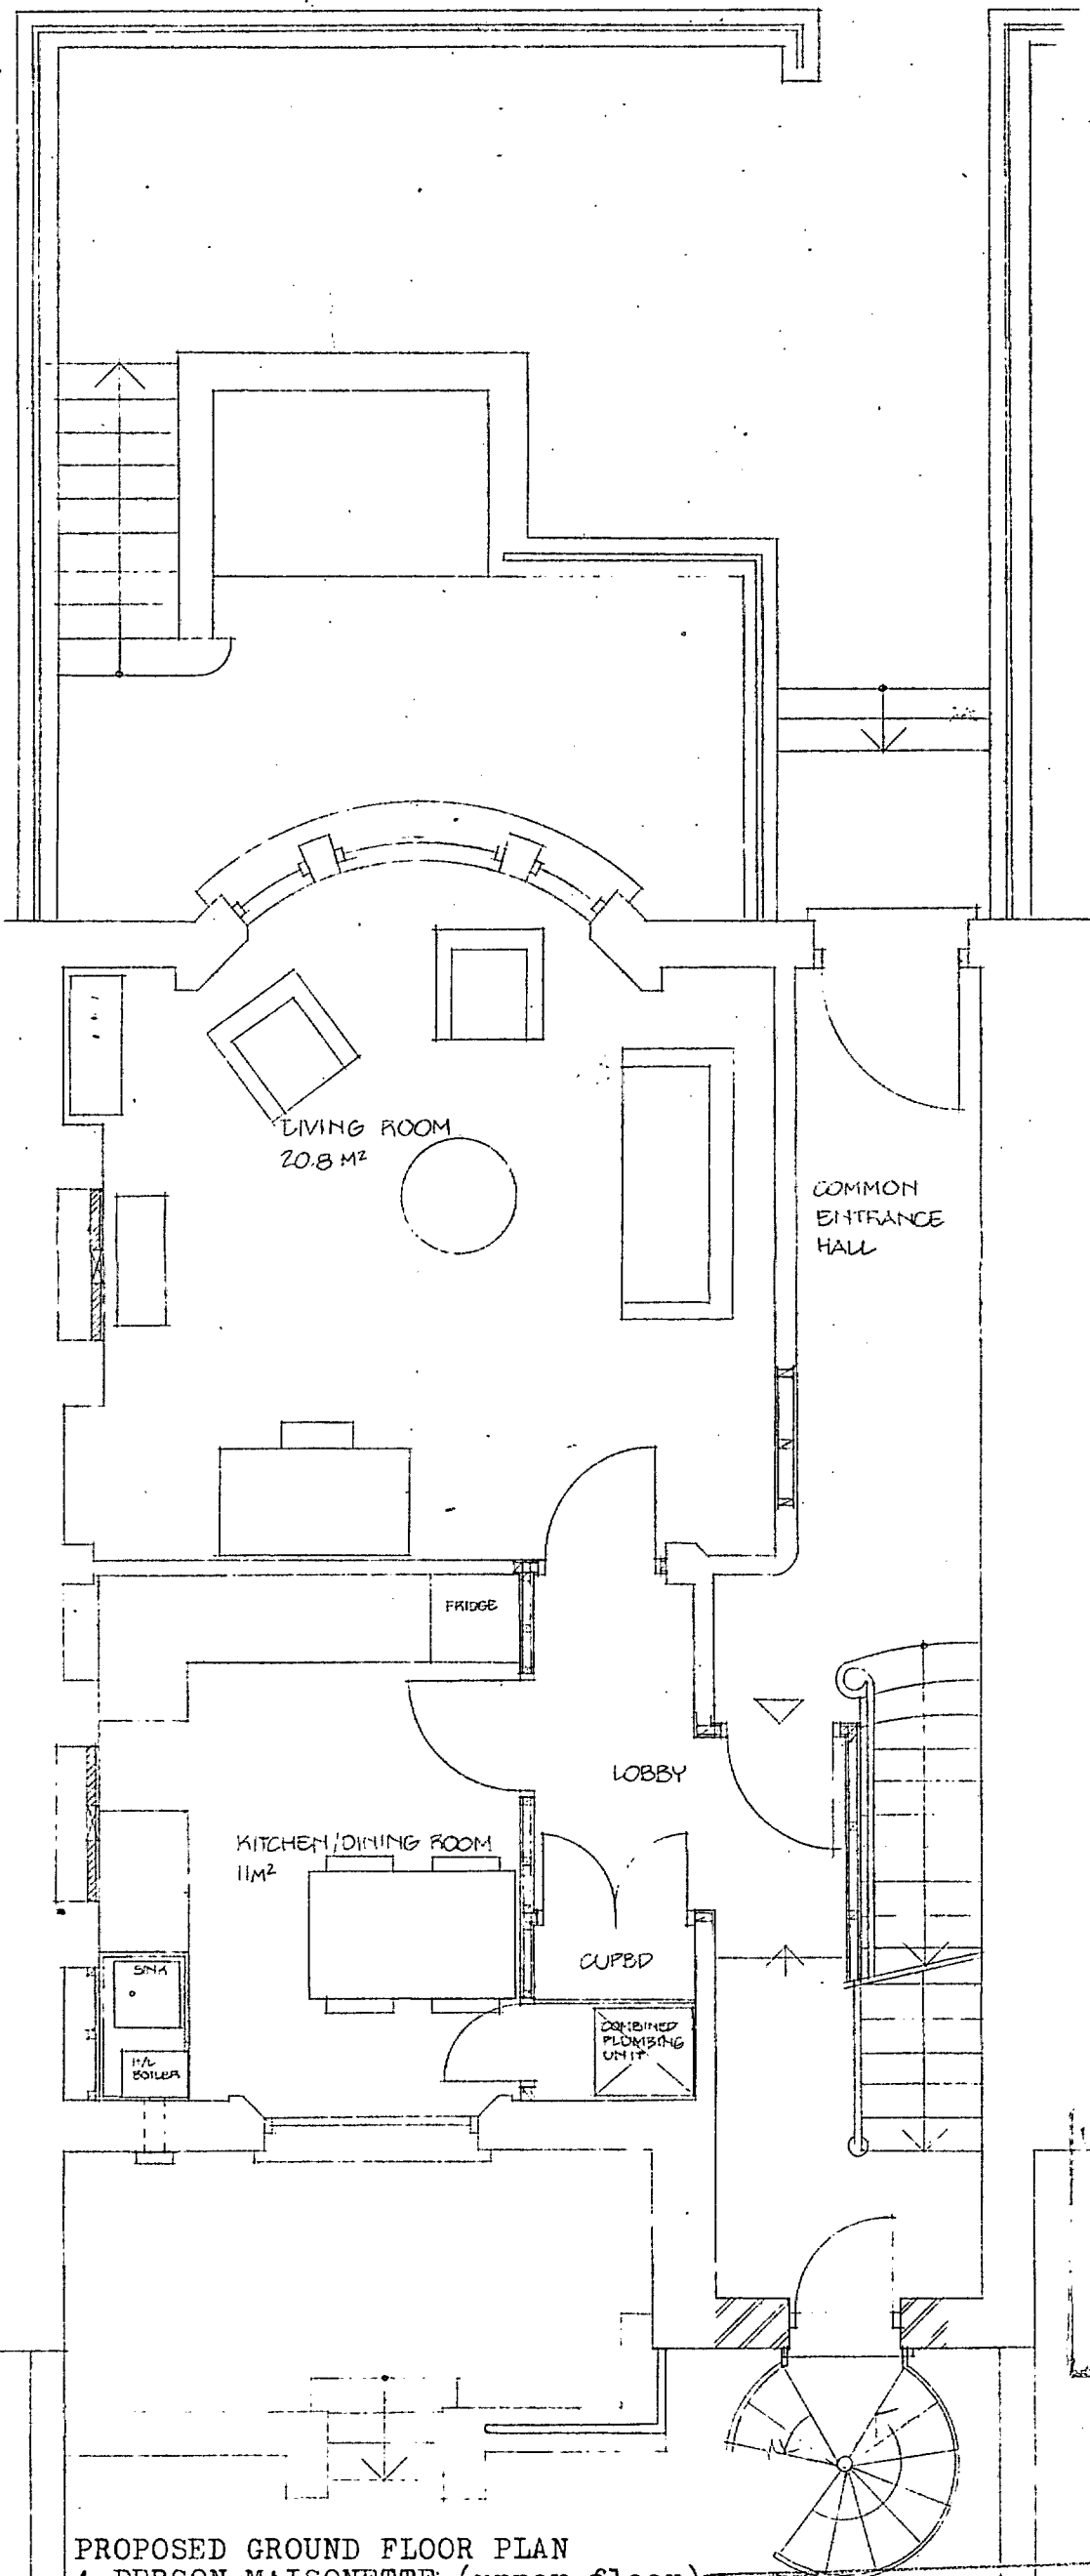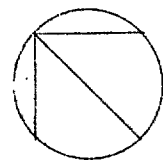

NEW TIMBER STAIRS FROM BASE-
MENT TO GROUND FLOOR

LONDON BOROUGH OF
TOWN AND COUNTRY PLANNING

- 8 JUN 1976


PLANS APPROVED
ON BEHALF OF THE COUNCIL

DEMOLISH EXISTING CONCRETE STEPS;
NEW SPIRAL GARDEN ACCESS
STAIRS

PROPOSED GROUND FLOOR PLAN
4 PERSON MAISONETTE (upper floor)
96 sq m

CIP JS/3/18/22622

CLIENT London Borough of Camden	LEVITT BERNSTEIN ASSOCIATES 6A BEDFORD SQUARE · LONDON WC1B 3RA · 01-637 2671 and at CHENEY ROAD · LONDON NW1 2TB · 01-278 8911		ARCHITECTS 22622
JOB TITLE 4 Bolton Road London NW6	SCALE 1:50	DATE March 76	DRAWING No. 491.07
DRAWING First floor: Proposed floor plan	DRAWN ef	CHECKED	

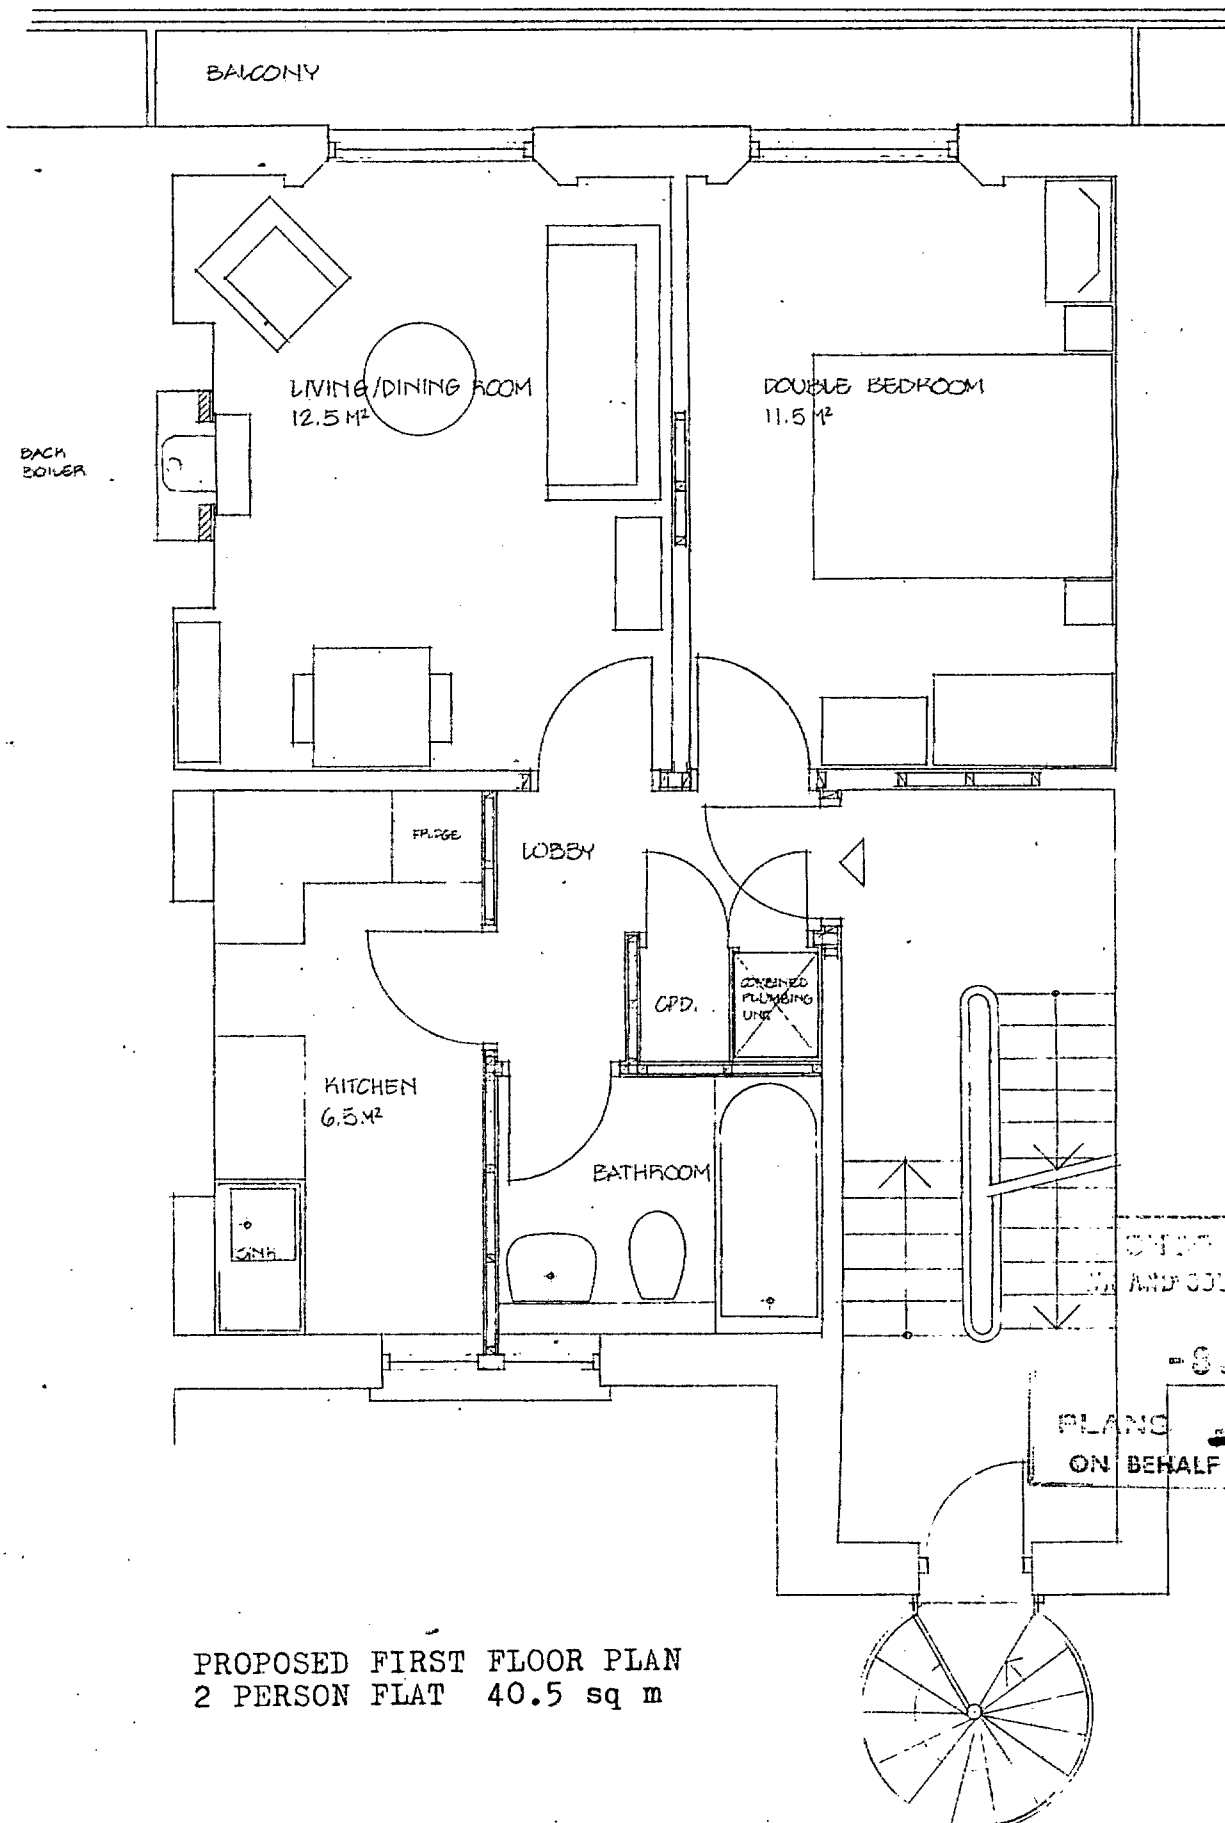


PROPOSED FIRST FLOOR PLAN
2 PERSON FLAT 40.5 sq m

COUNCIL OF CAMDEN
AND COUNTRY PLANNING ACTS
- 8 JUN 1976
PLANS ~~NOT~~ APPROVED
ON BEHALF OF THE COUNCIL

JS/3/18/22622

CLIENT London Borough of Camden	LEVITT BERNSTEIN ASSOCIATES 6A BEDFORD SQUARE · LONDON WC1B 3RA · 01-637 2671 and at CHENEY ROAD · LONDON NW1 2TB · 01-278 8911		ARCHITECTS
JOB TITLE 4 Bolton Road London NW6	SCALE 1:50	DATE March 76	DRAWING No. 491.08
DRAWING Second floor: Proposed floor plan	DRAWN ef	CHECKED	

22622

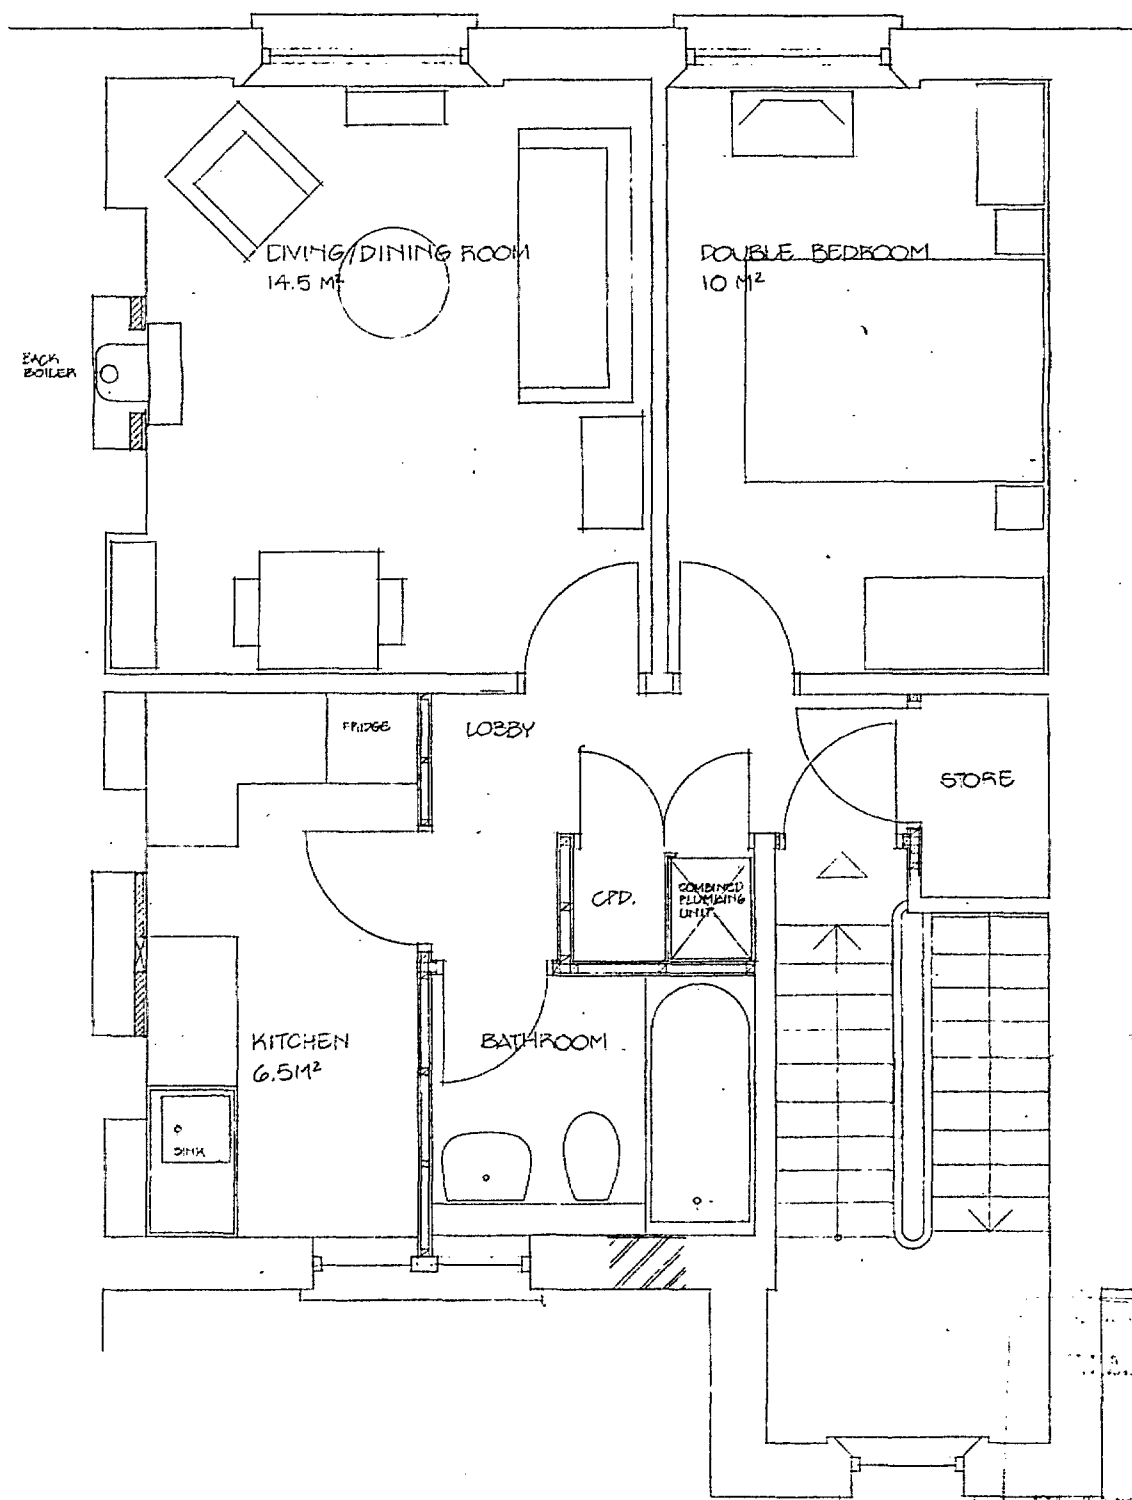


PROPOSED SECOND FLOOR PLAN
2 PERSON FLAT 43 sq m

LONDON BOROUGH OF CAMDEN
PLANNING DEPARTMENT
- 6 JUN 1976
PLANS ~~NOT~~ APPROVED
ON BEHALF OF THE COUNCIL

CTP/J5/3/18/22622

CLIENT	LEVITT BERNSTEIN ASSOCIATES ARCHITECTS		6A BEDFORD SQUARE · LONDON WC1B 3RA · 01-637 2671 and at CHENEY ROAD · LONDON NW1 2TB · 01-278 8911
JOB TITLE	SCALE	DATE	DRAWING No.
4 Bolton Road London NW6	1:50	March 76	491.10
DRAWING	DRAWN	CHECKED	
Proposed Rear Elevation	ef		

22622 (9)

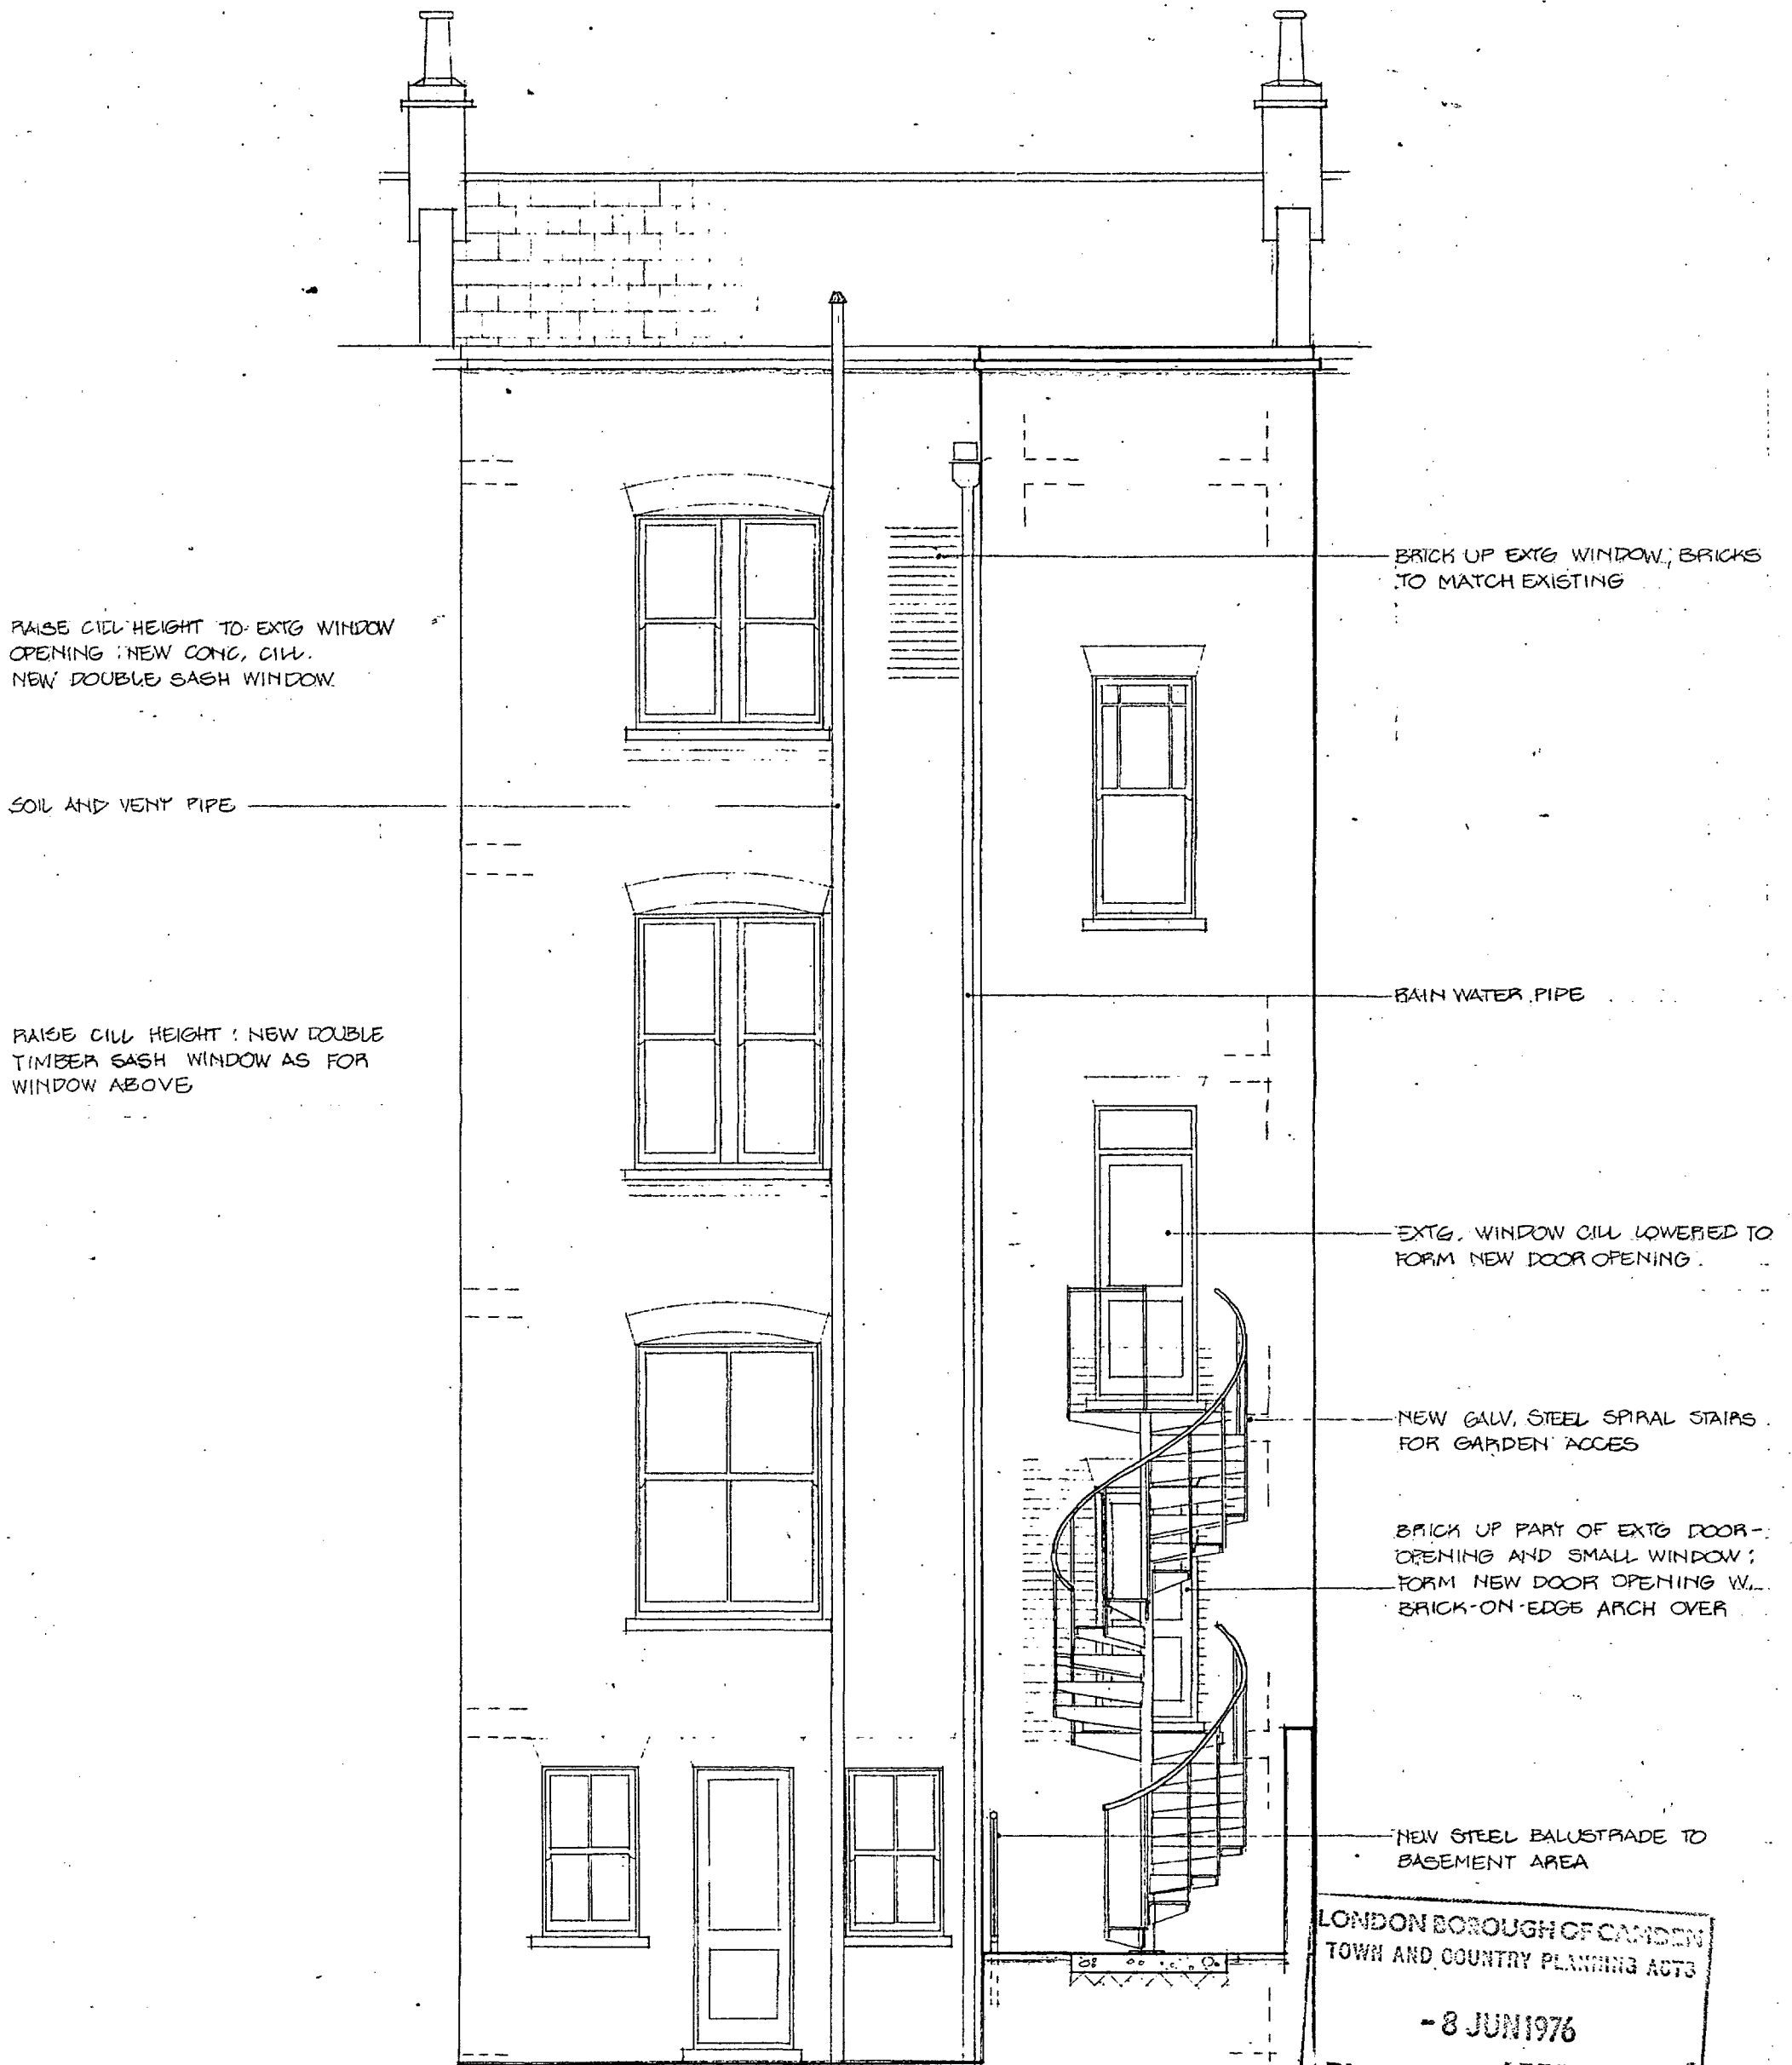

PROPOSED REAR ELEVATION

LONDON BOROUGH OF CAMDEN
TOWN AND COUNTRY PLANNING ACTS
- 8 JUN 1976
PLANS ~~NOT APPROVED~~ APPROVED
ON BEHALF OF THE COUNCIL

CTP/JS/3/18/22622