





ELEVATION TO CAMDEN ROAD

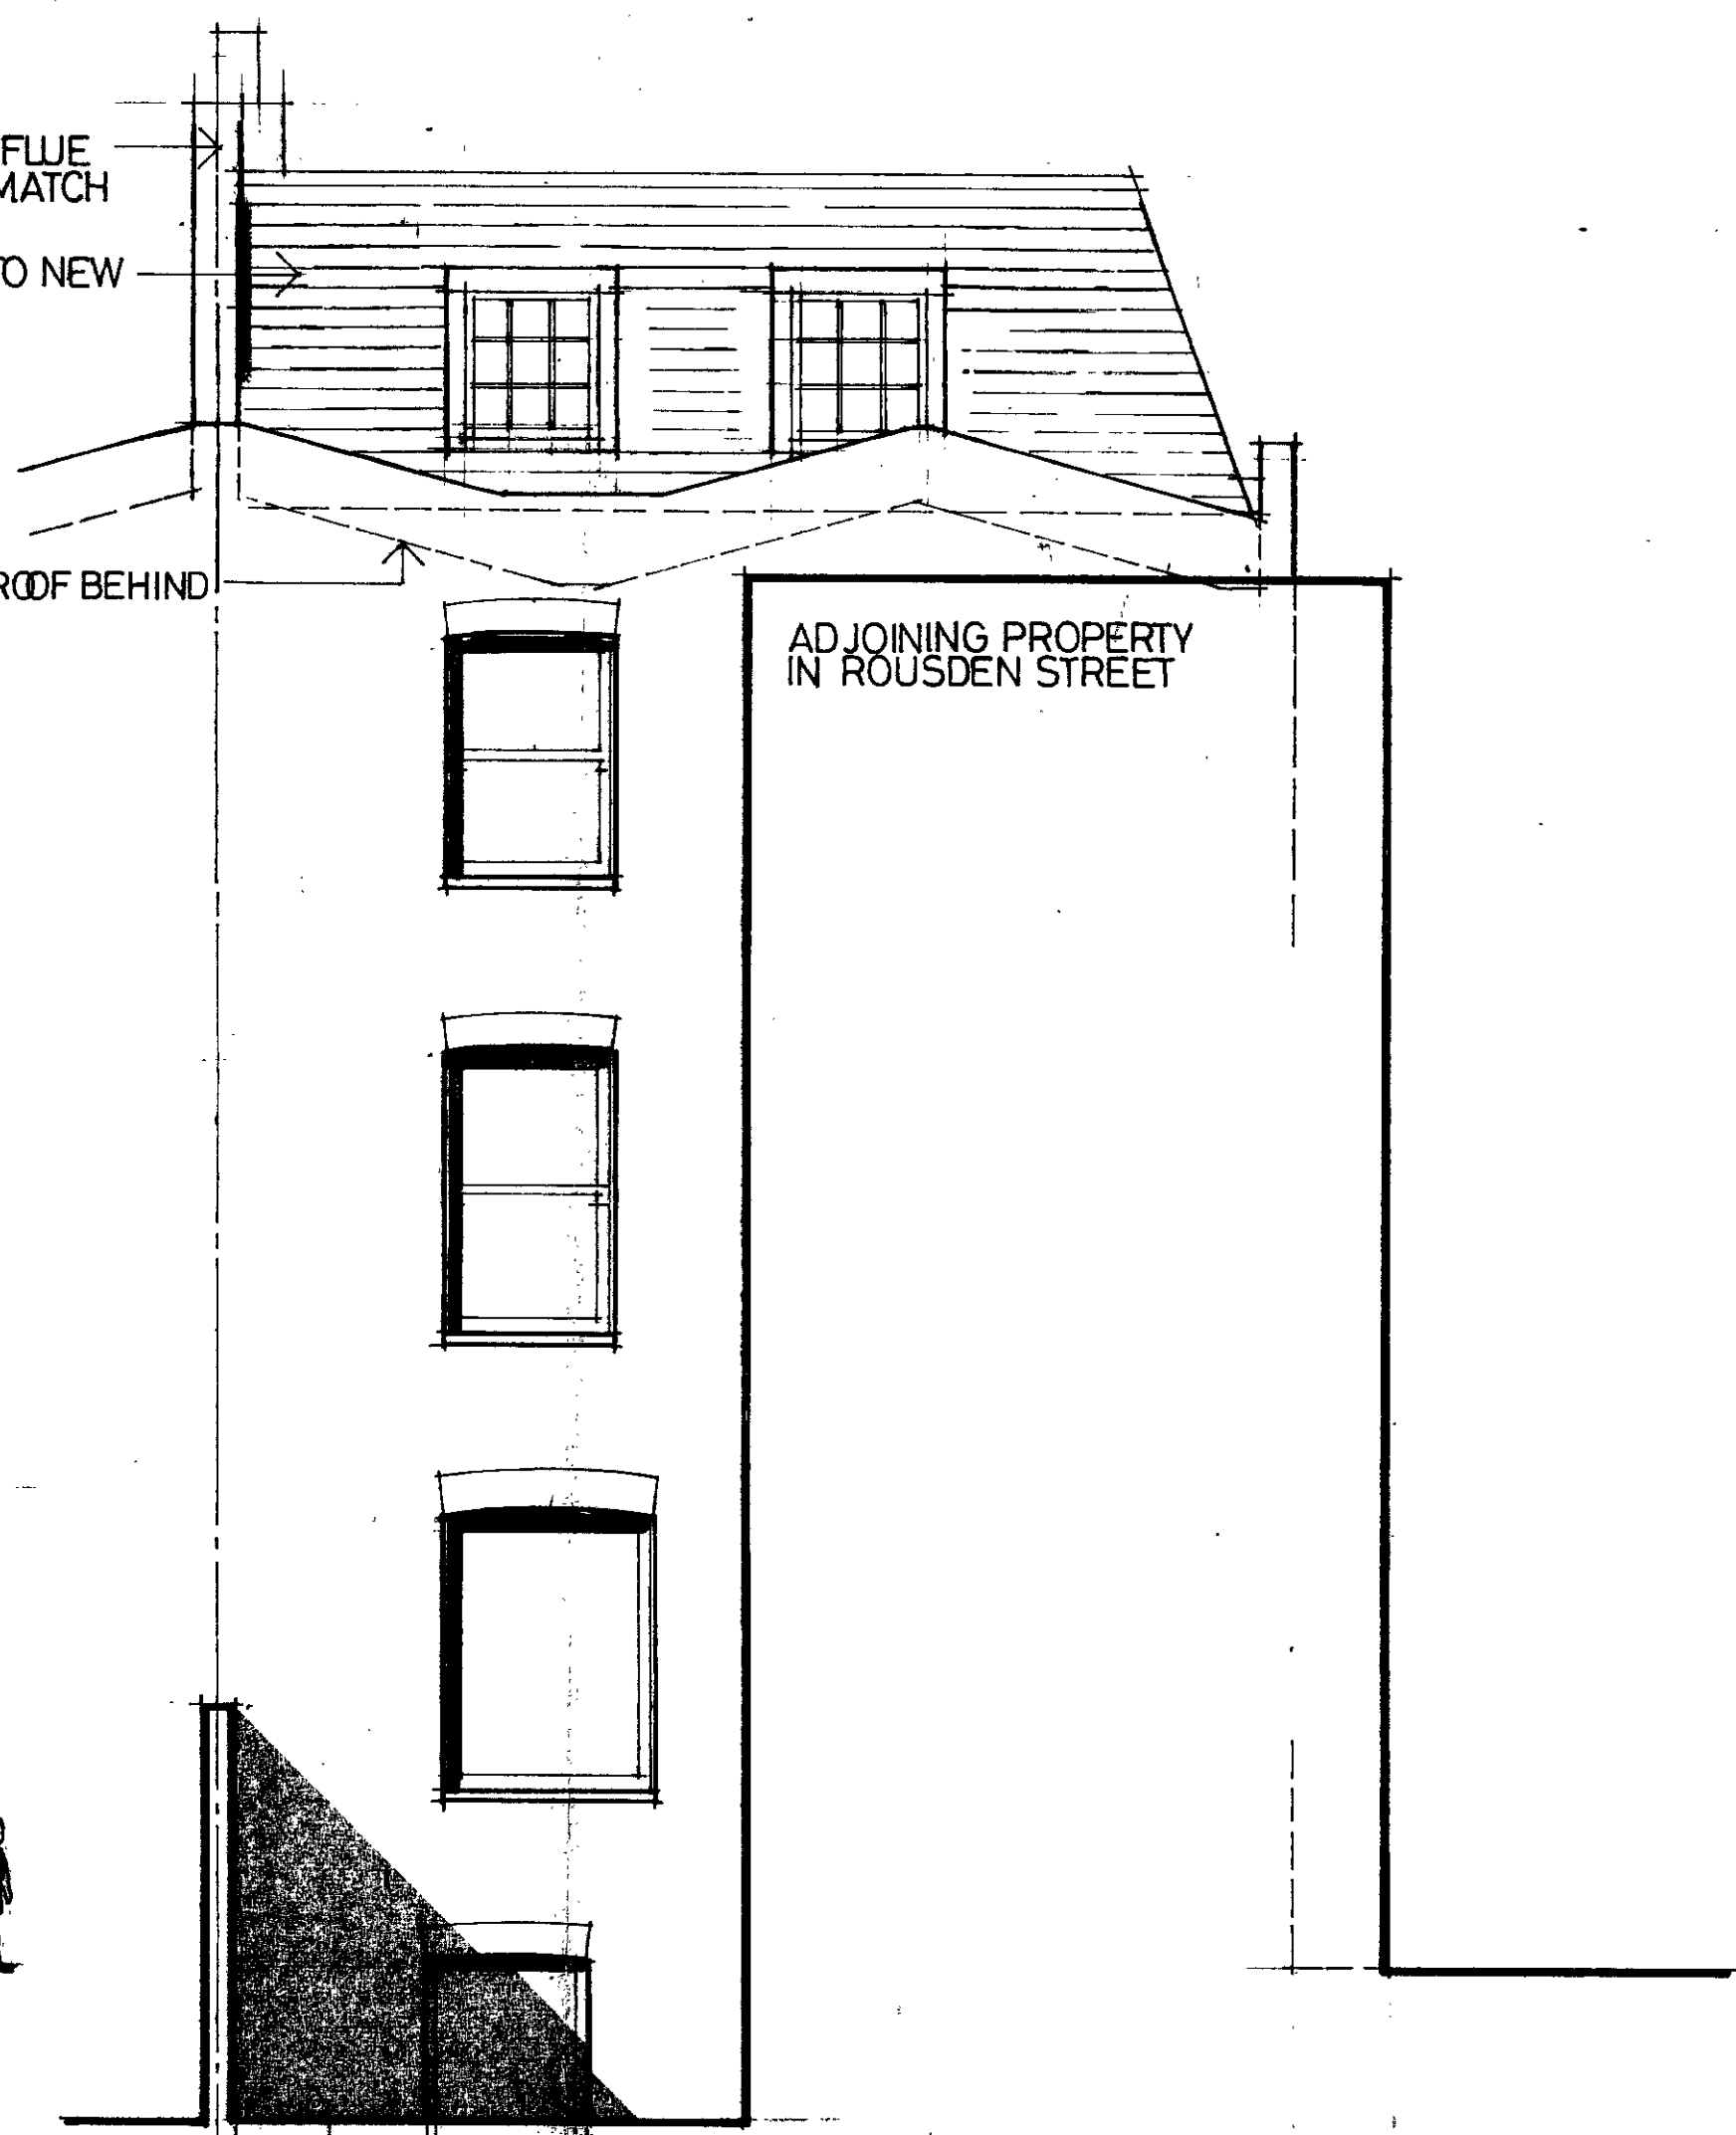

ELEVATION TO ROUSDEN STREET



ELEVATION TO REAR


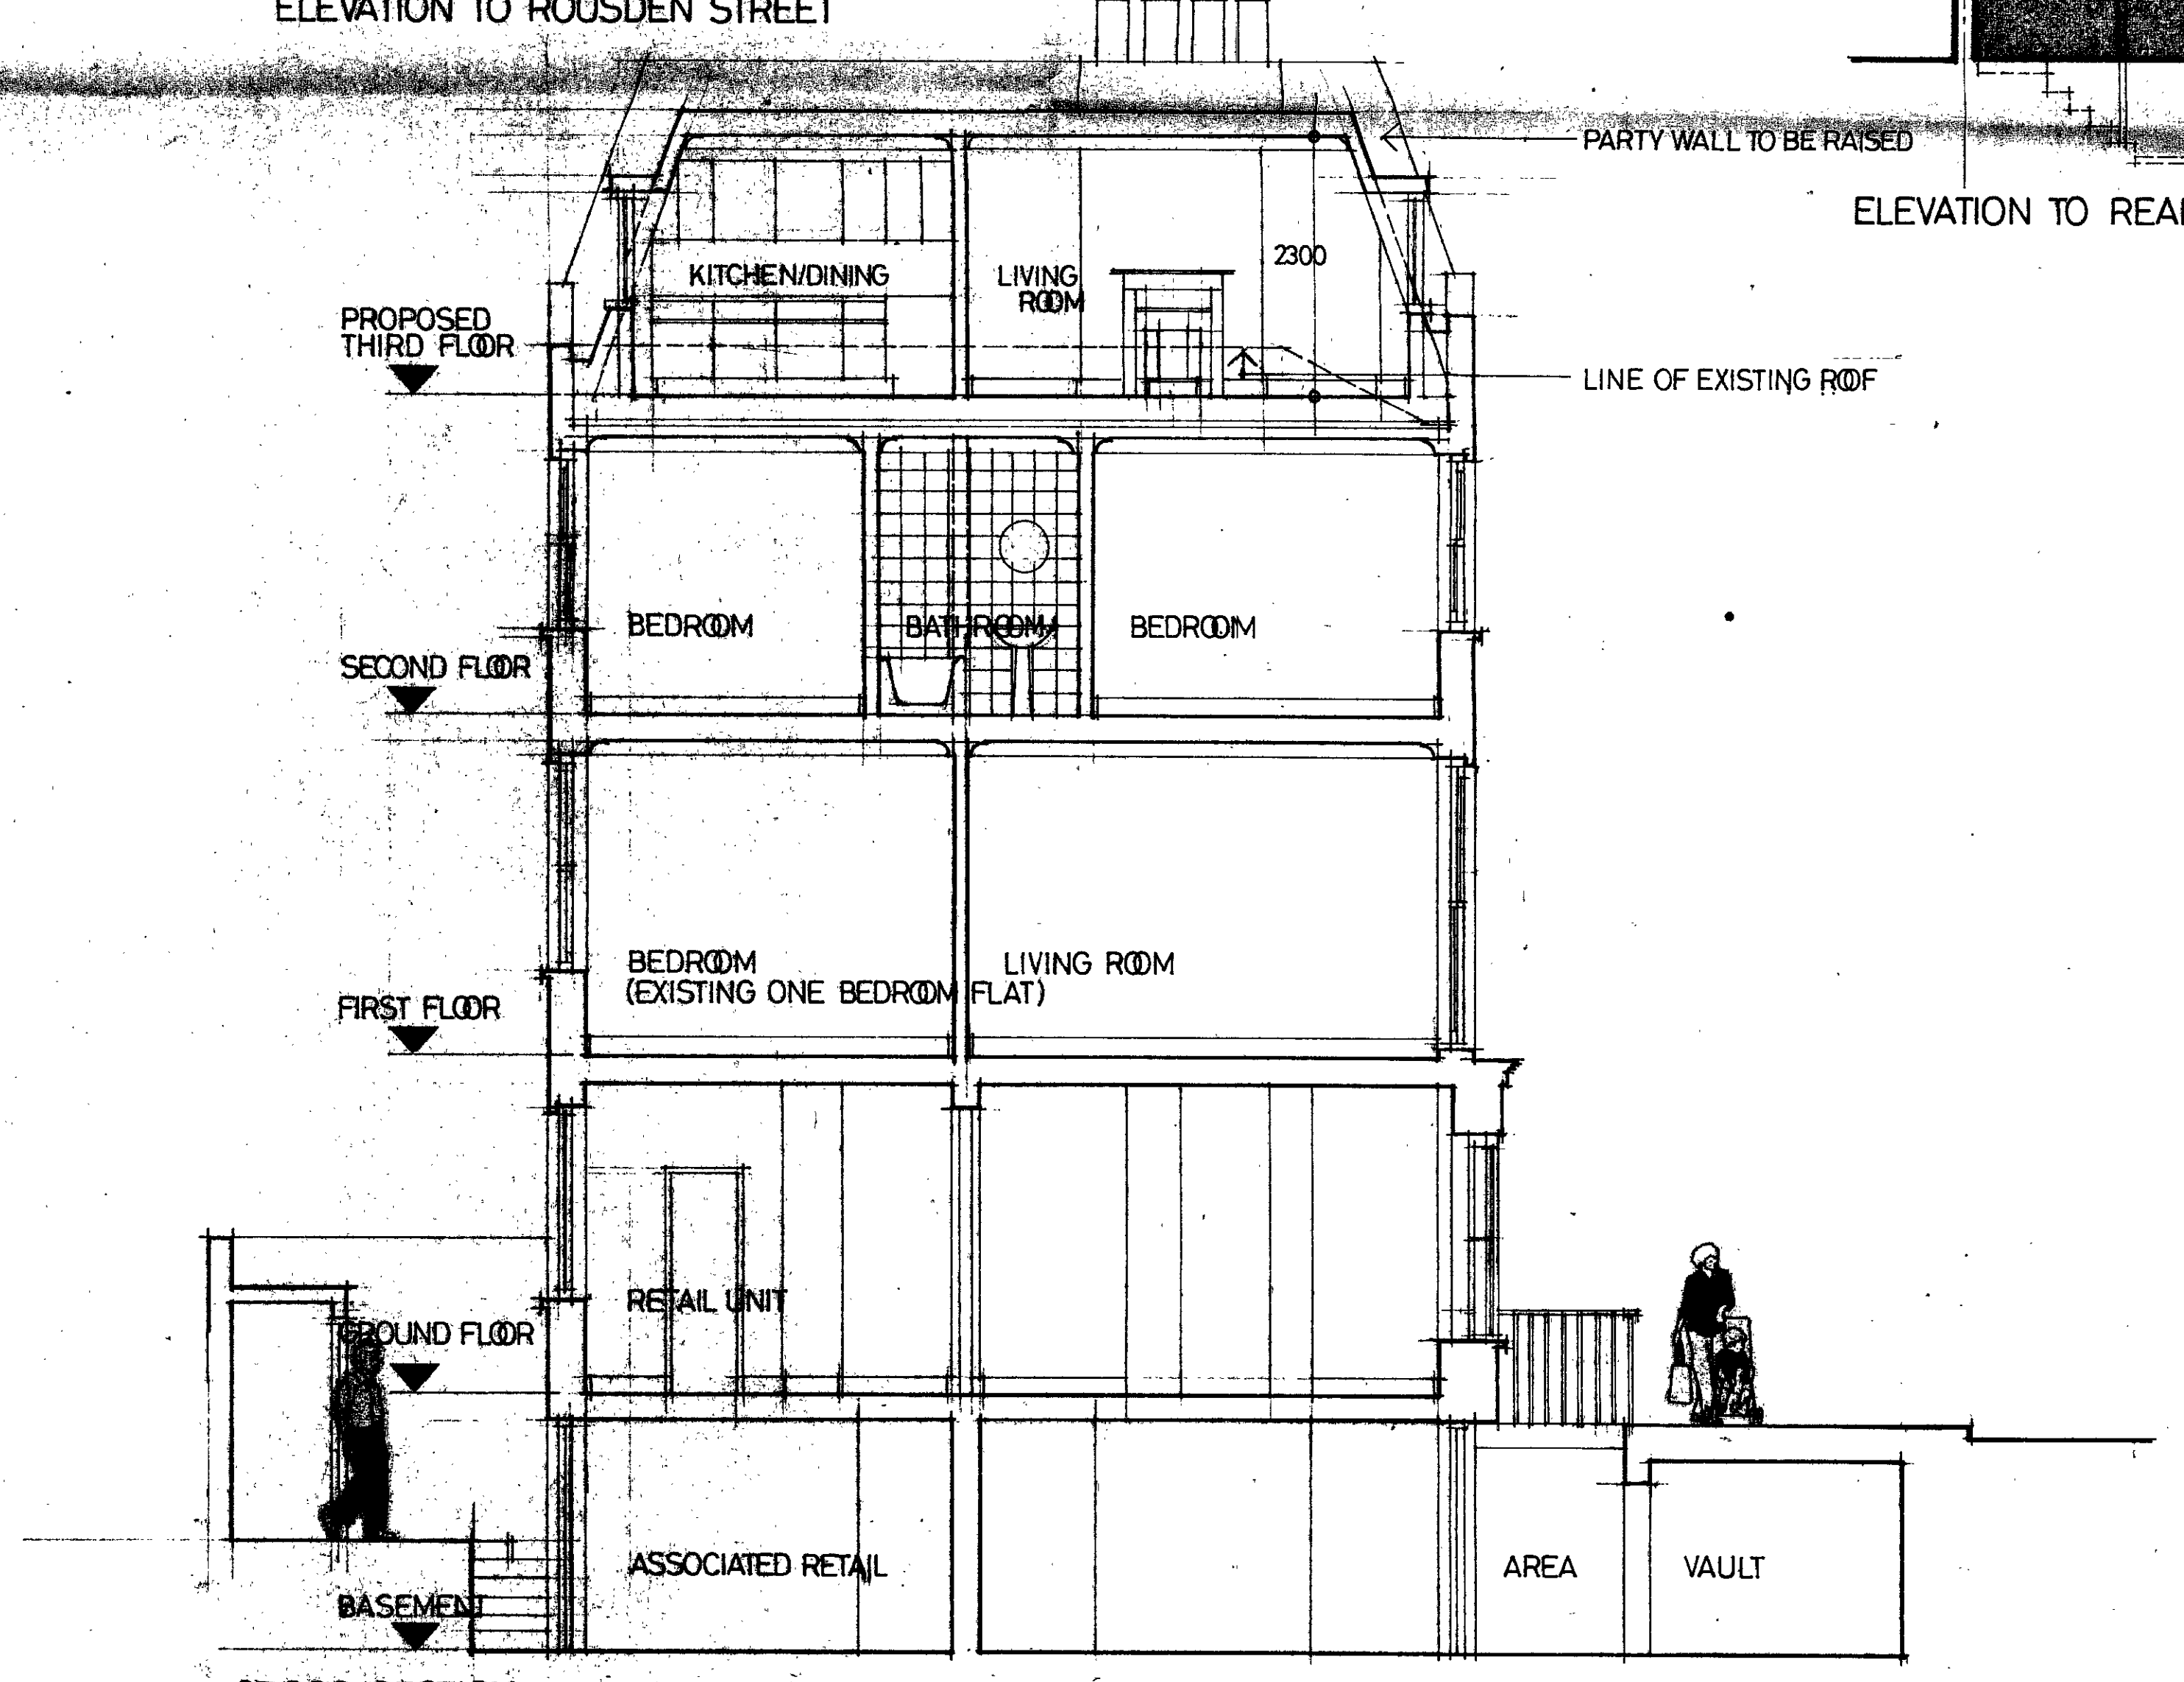


CROSS SECTION


PE5606143R2

case copy
LONDON BOROUGH OF CAMDEN
TOWN AND COUNTRY PLANNING ACTS
18 FEB 1997
PLANS APPROVED
ON BEHALF OF THE COUNCIL


DO NOT SCALE	
Amendments	
A Jan 97	additional annotation
B Feb 97	roof design to include dormers
C Feb 97	dormer window size + ceiling height reduced
PROJECT 116 CAMDEN ROAD LONDON NW1	
ELEVATIONS AND SECTION	
SCALE 1:50	COPYRIGHT © 1996
DATE NOV 96	
P. N. ROBINSON Dip Arch RIBA Chartered Architect 48 WOODBASTWICK ROAD LONDON SE26 5LH 0181 659 3959	DRG NO: CR/05C

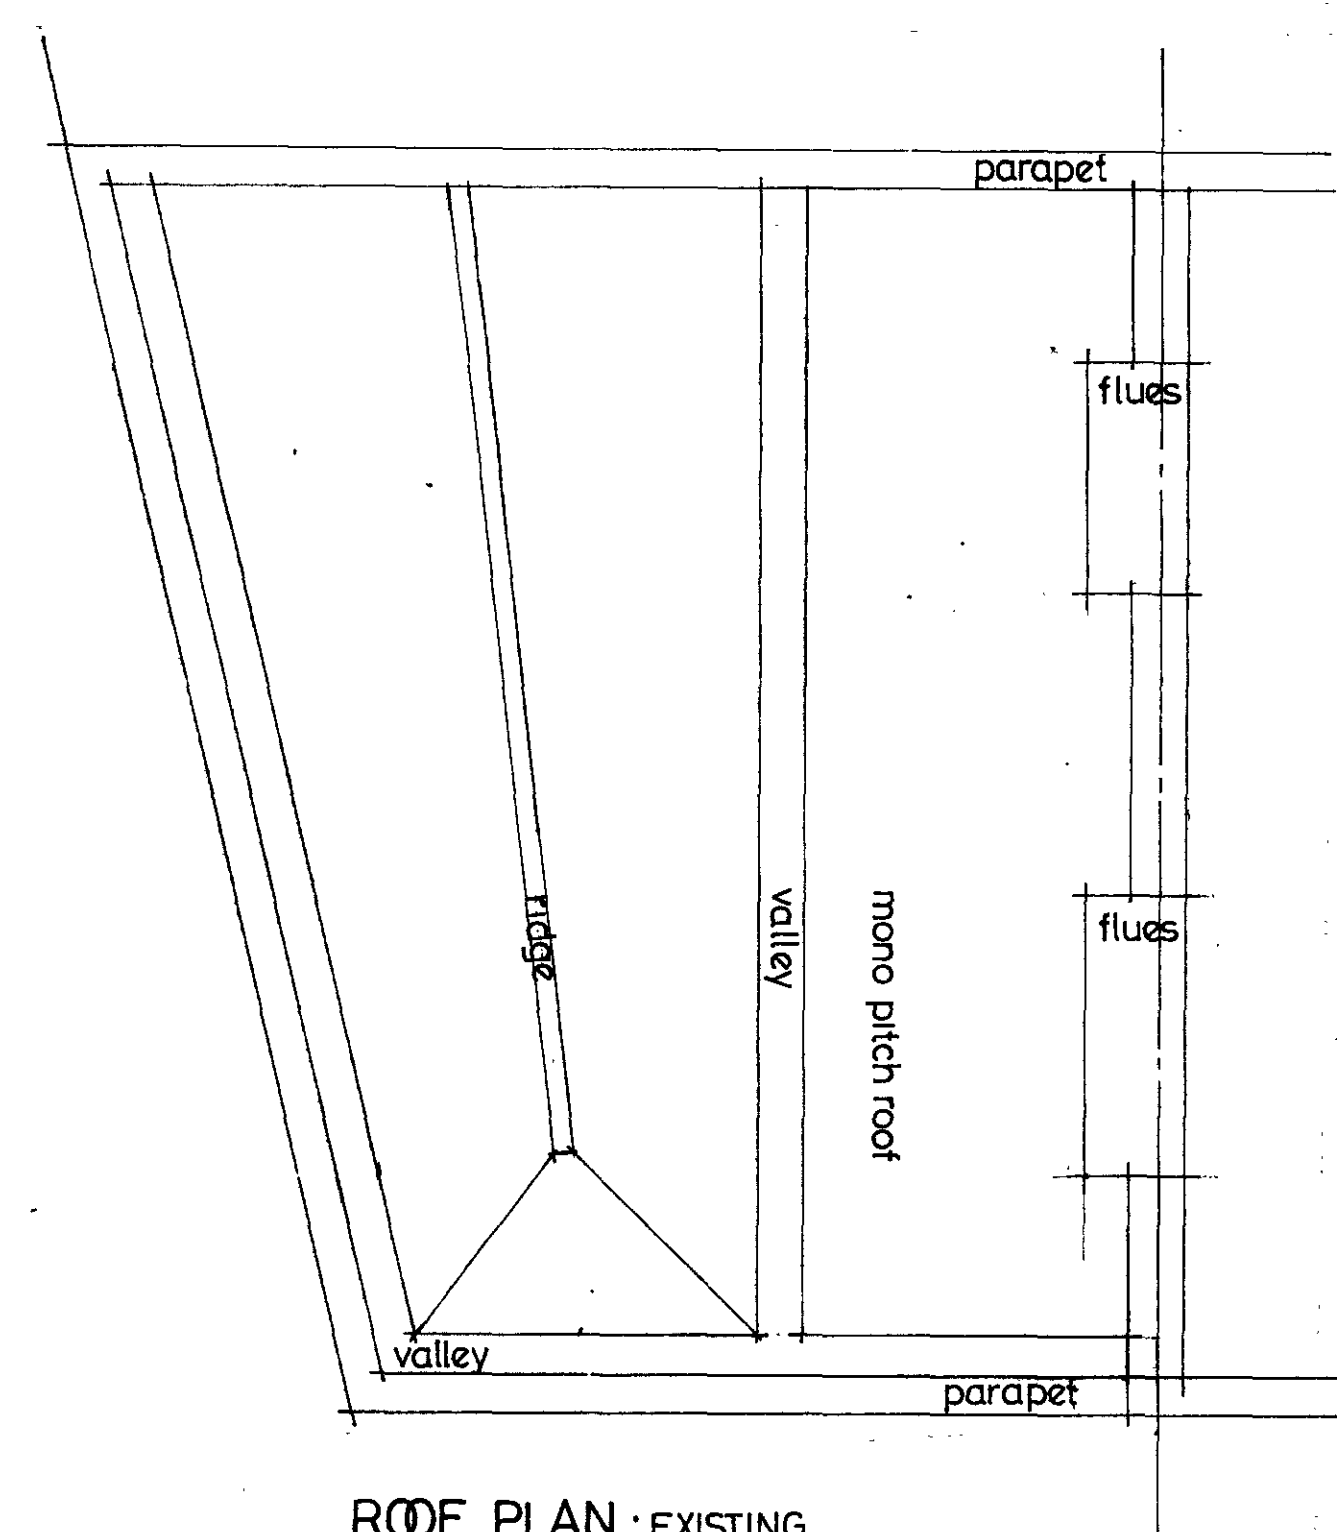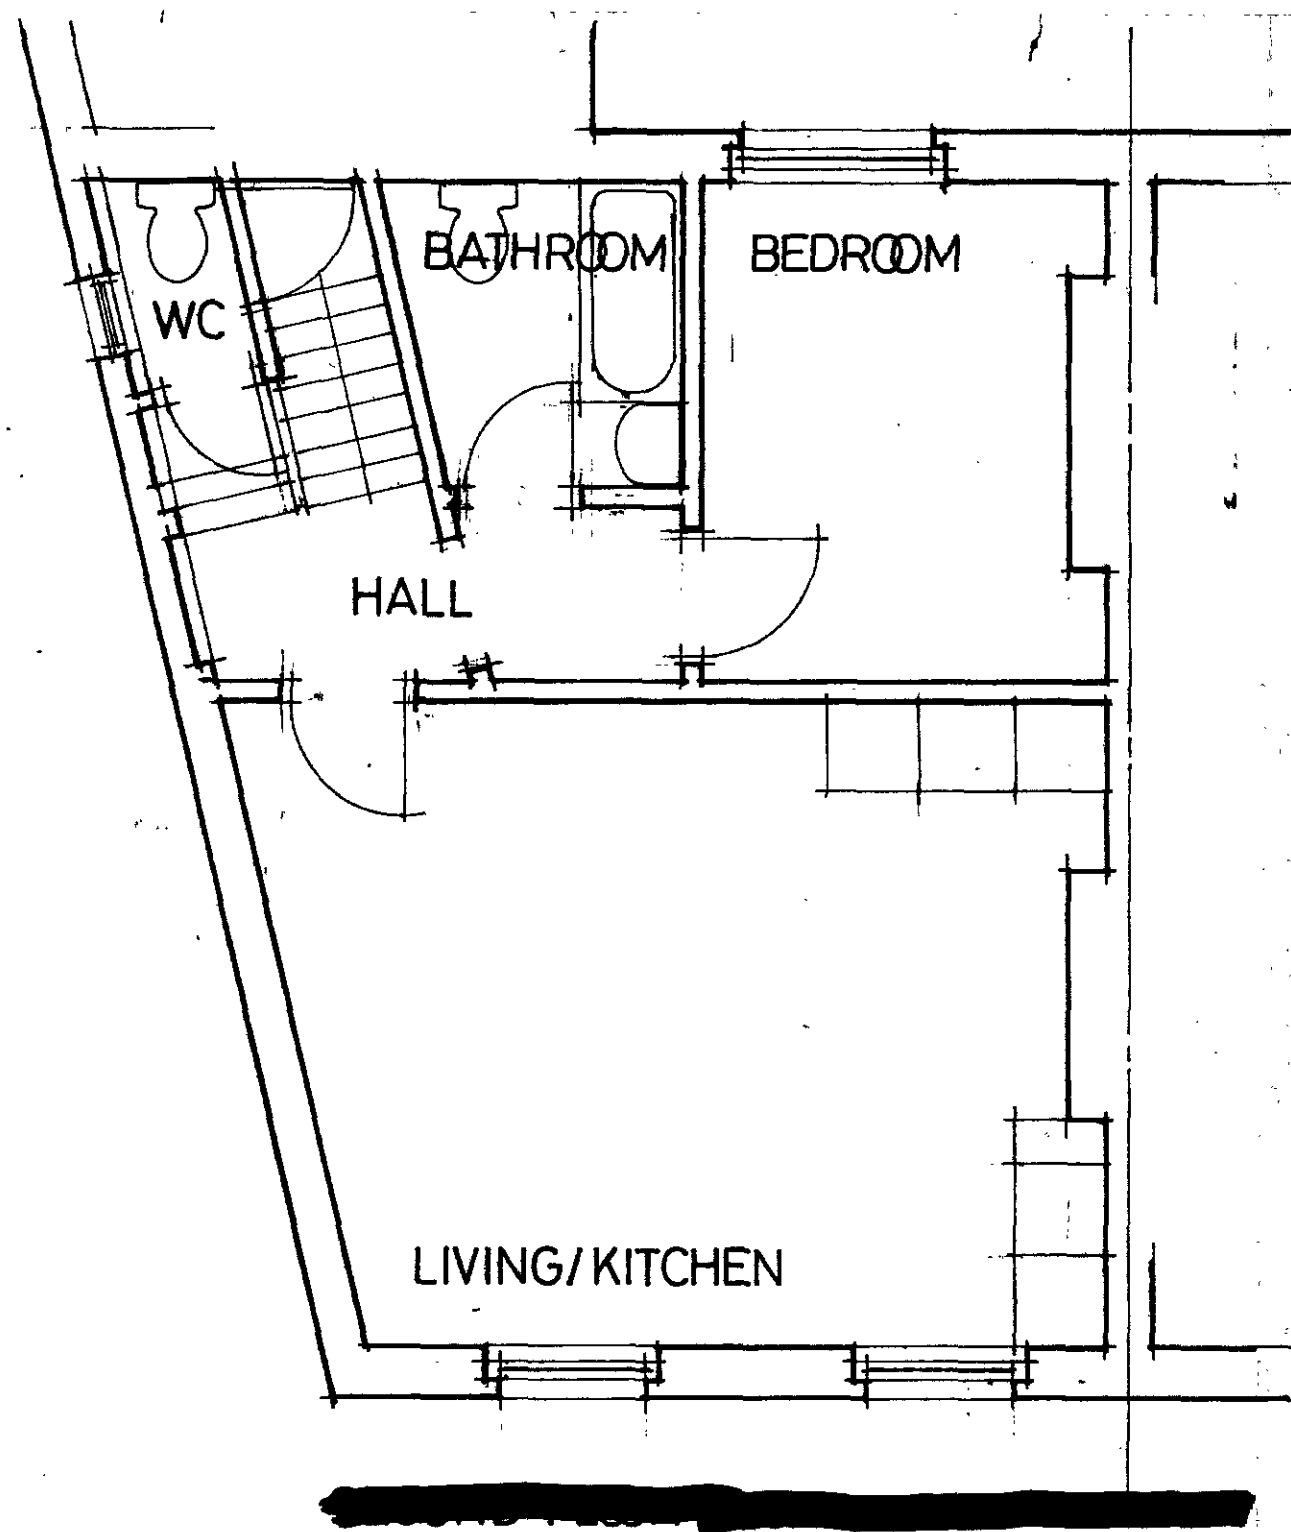


ROOF PLAN - EXISTING

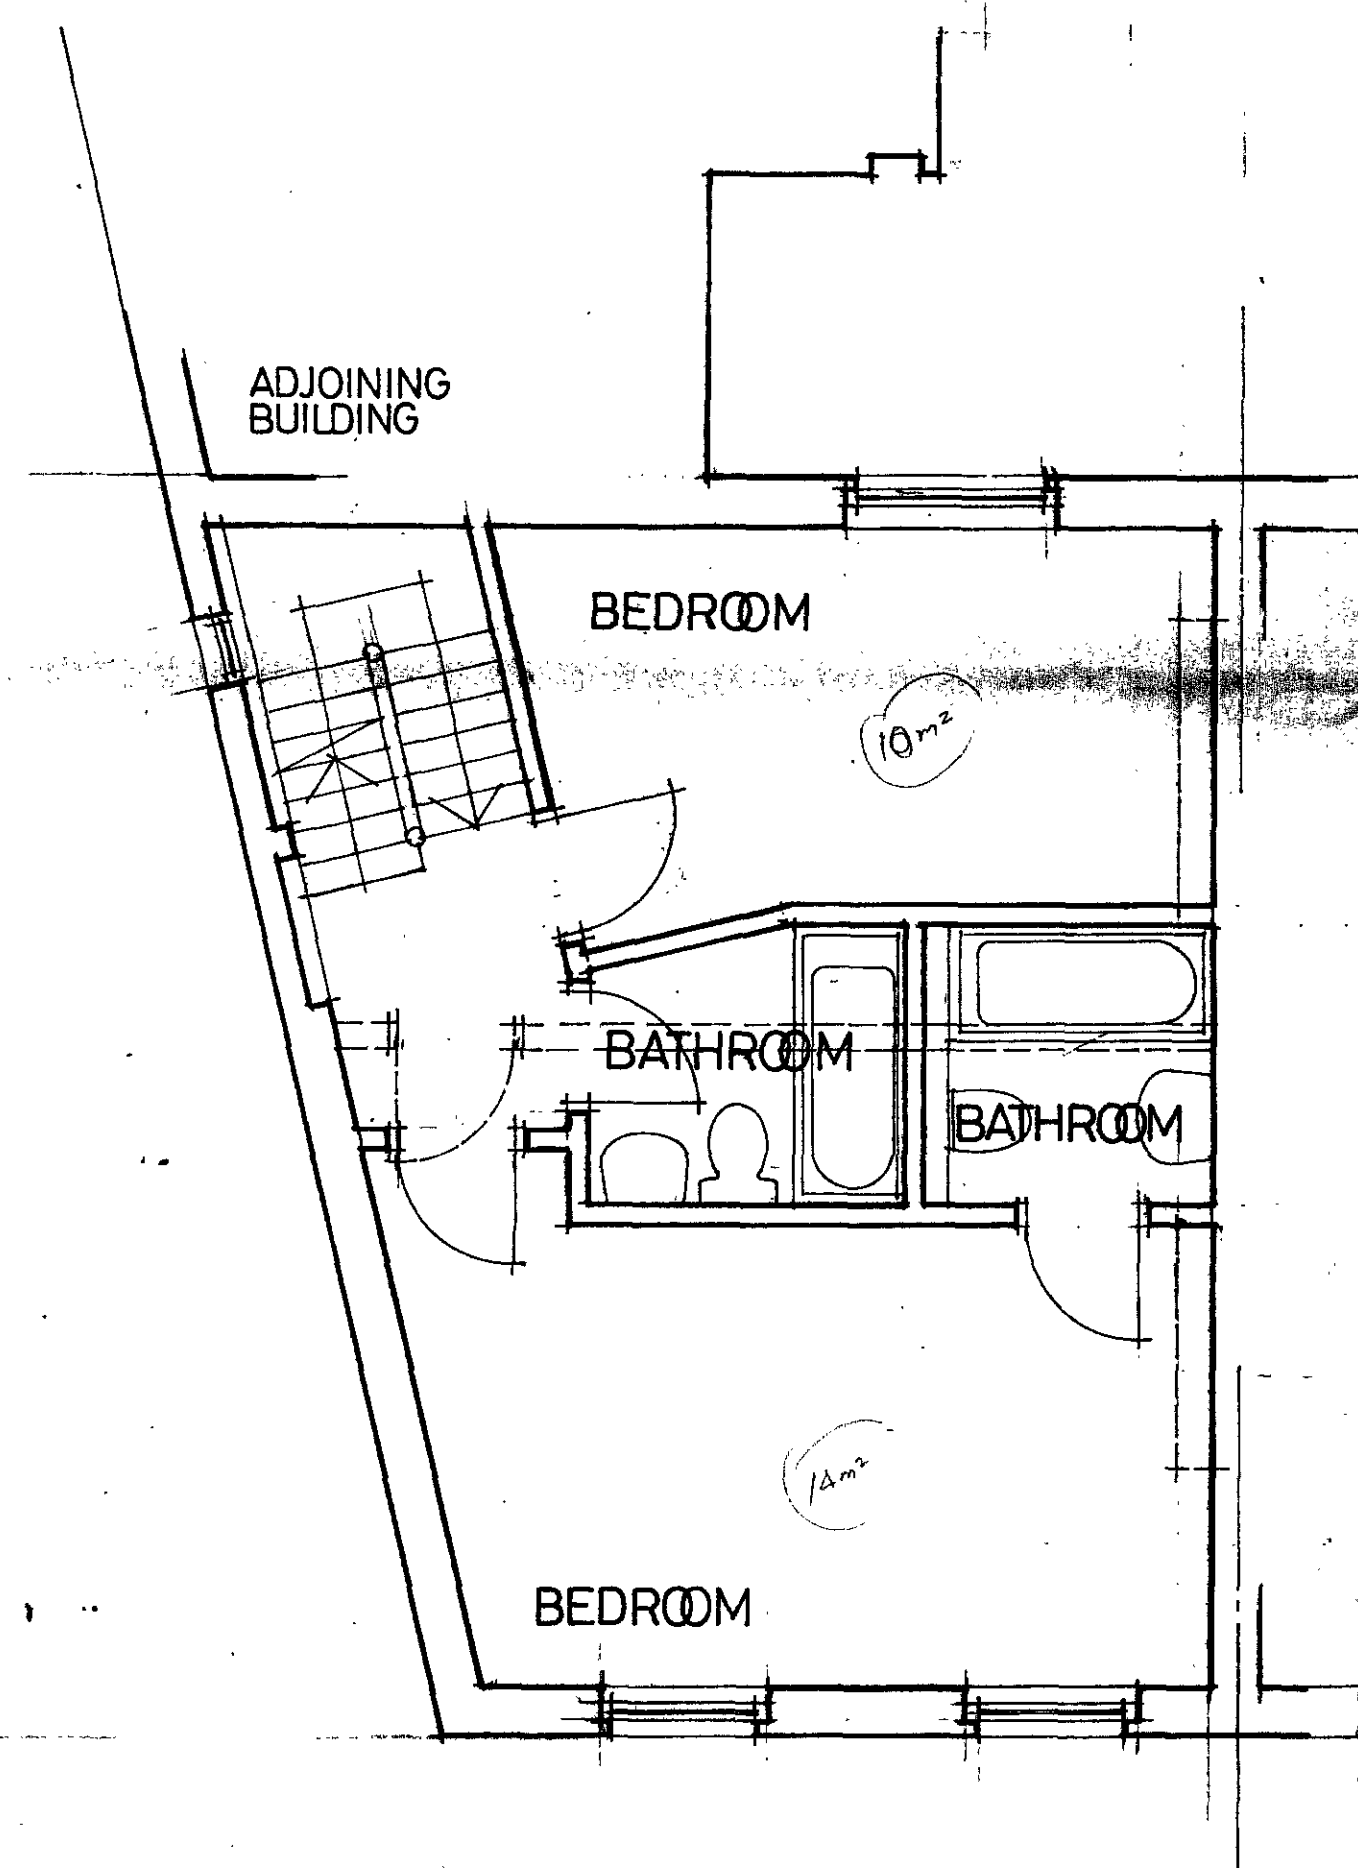

SECOND FLOOR - PROPOSED

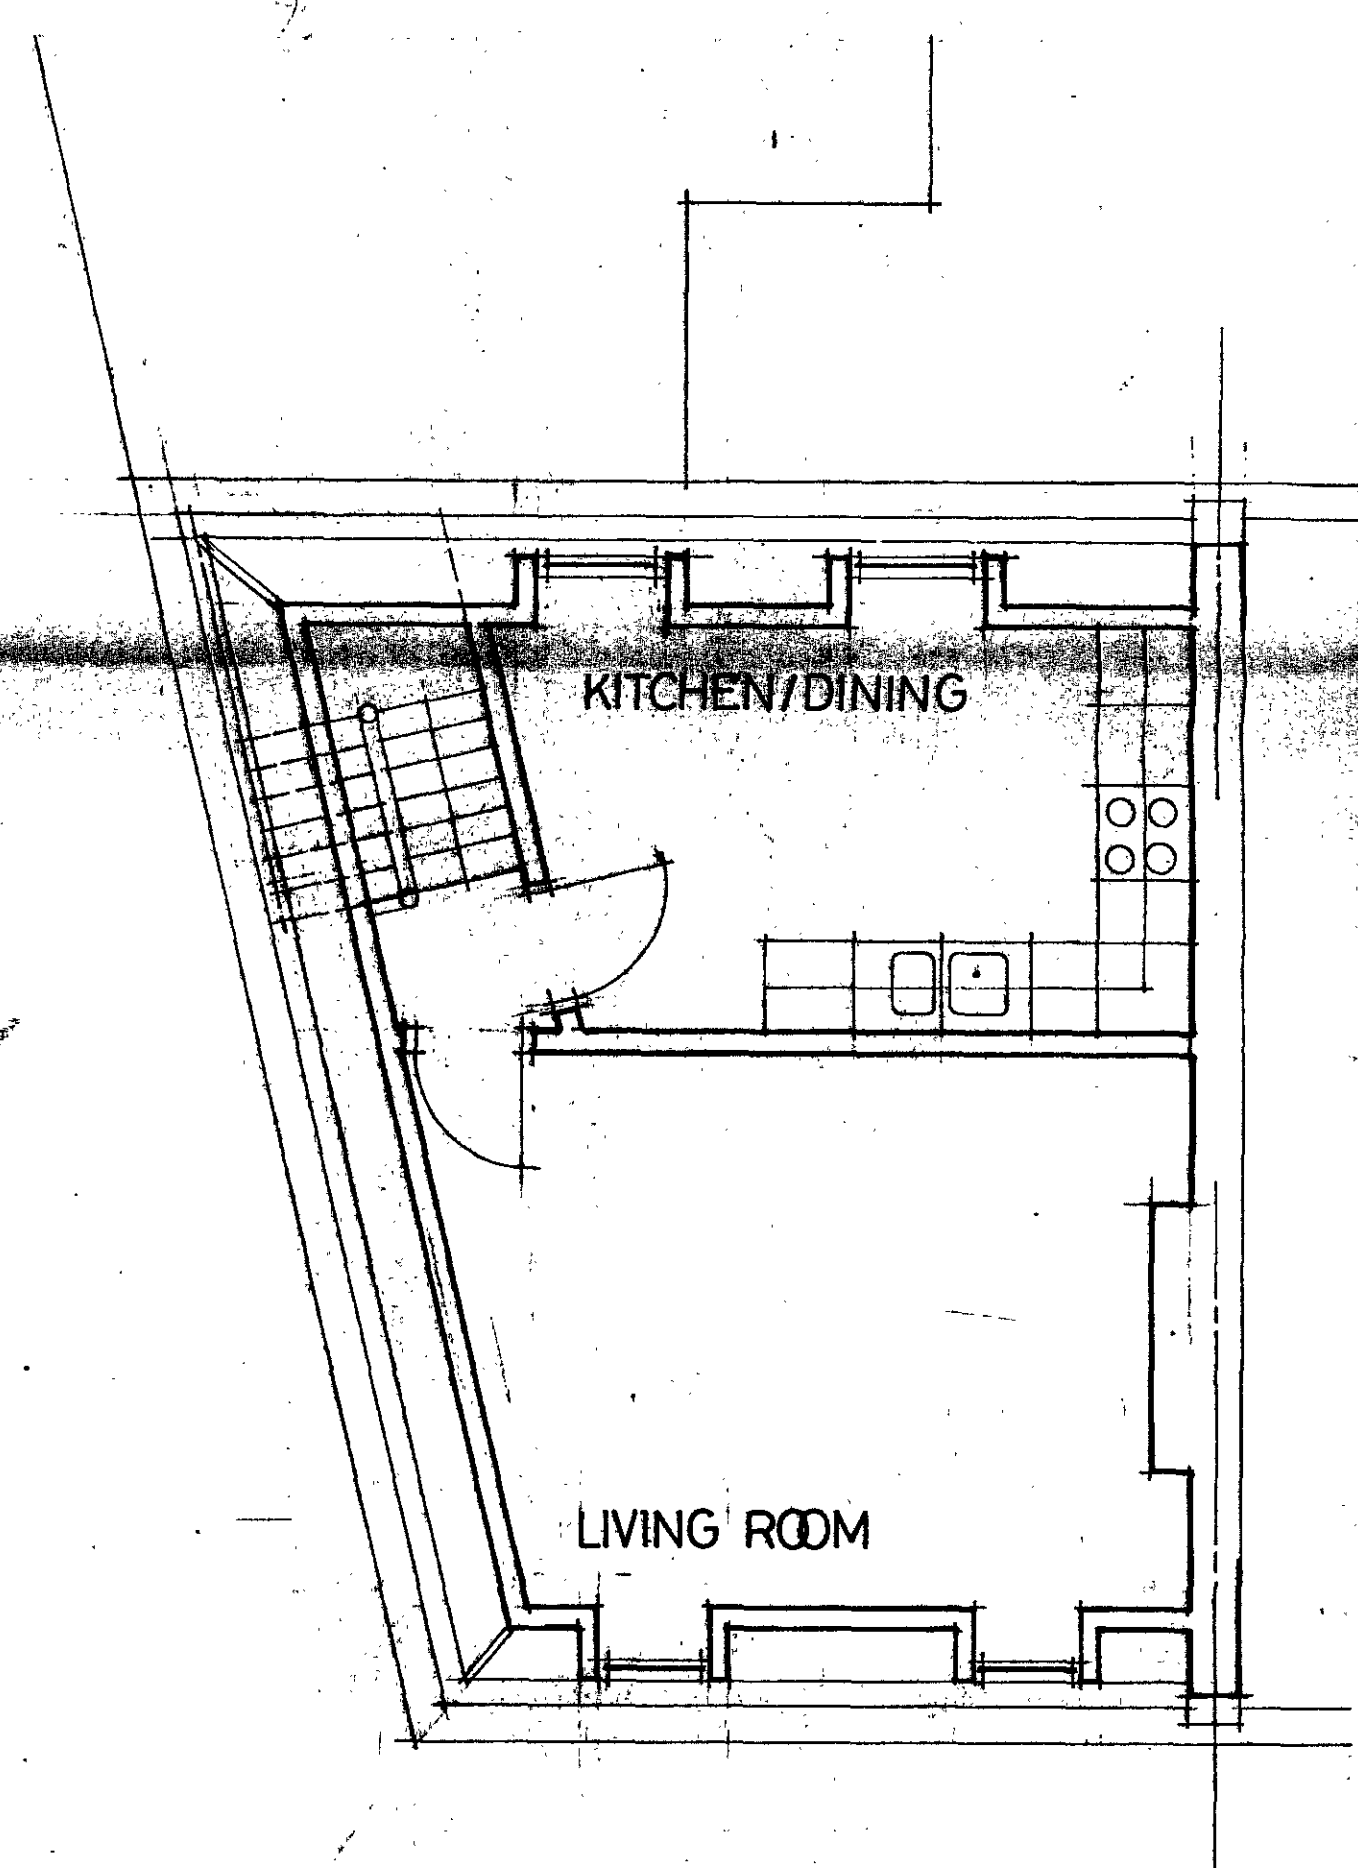

THIRD FLOOR - PROPOSED

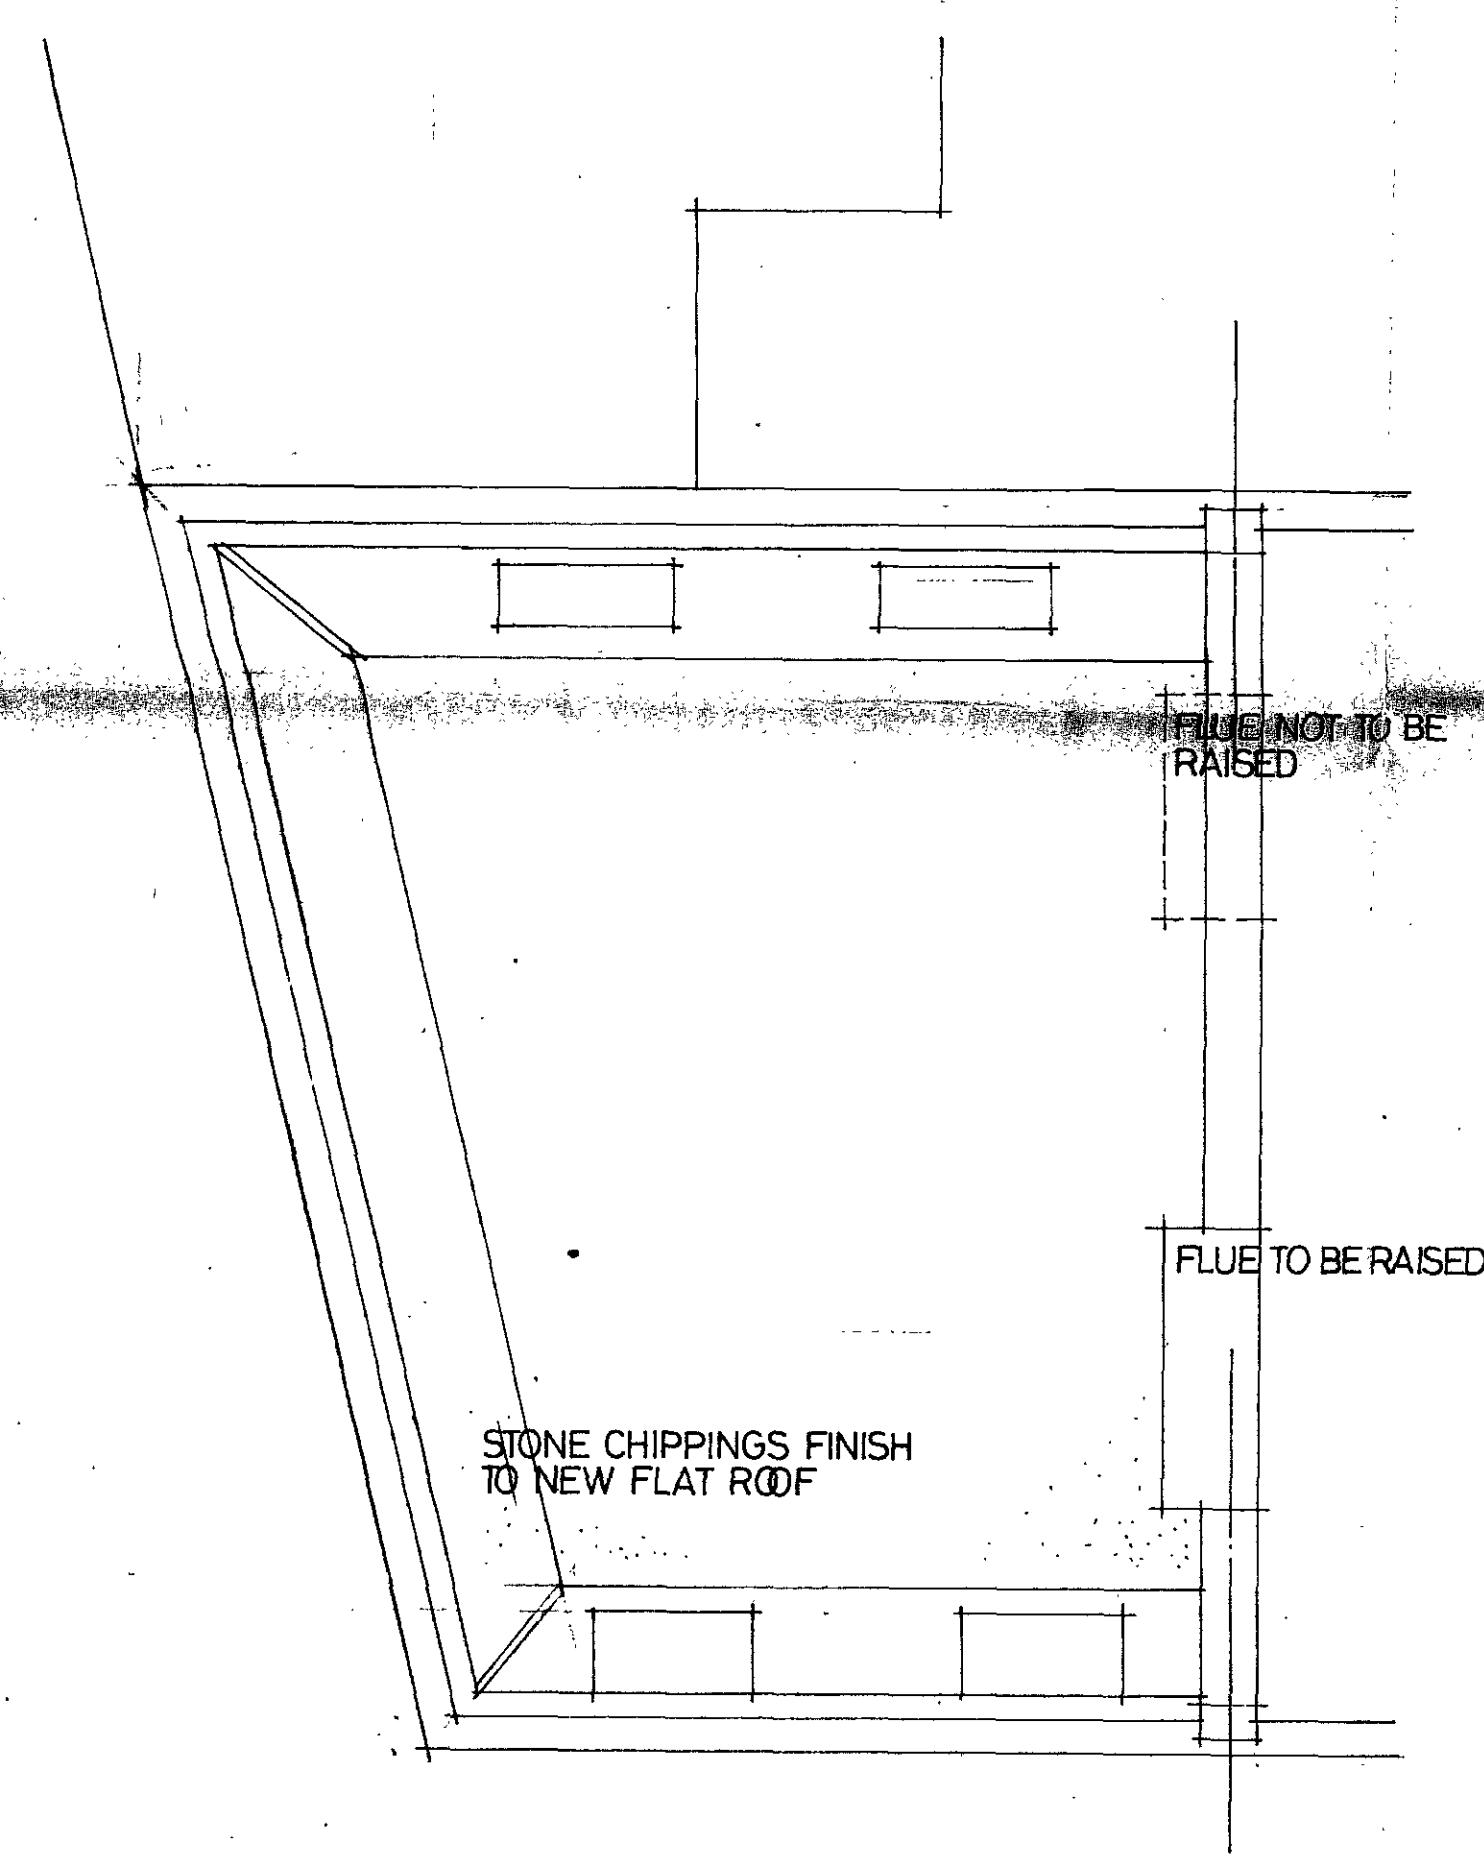

ROOF PLAN - PROPOSED

PE960643R2

1032 COPY
 LONDON BOROUGH OF CAMDEN
 TOWN AND COUNTRY PLANNING ACTS
 18 FEB 1997
 PLANS APPROVED
 ON BEHALF OF THE COUNCIL

DO NOT SCALE	
Amendments	
A Jan 97	second floor and roof plans as existing added
B Feb 97	roof design to include dormers
C Feb 97	dormer window width reduced
PROJECT	
116 CAMDEN ROAD LONDON NW1	
PLANS	
SCALE 1:50	COPYRIGHT © 1996
DATE NOV 96	
P.N. ROBINSON Dip Arch RIBA Chartered Architect 48 WOODBASTWICK ROAD LONDON SE26 5LH 0181 659 3959	DRG NO: CR/04C