



EAST ELEVATION


AS APPROVED REF PL / 9401833 / R3

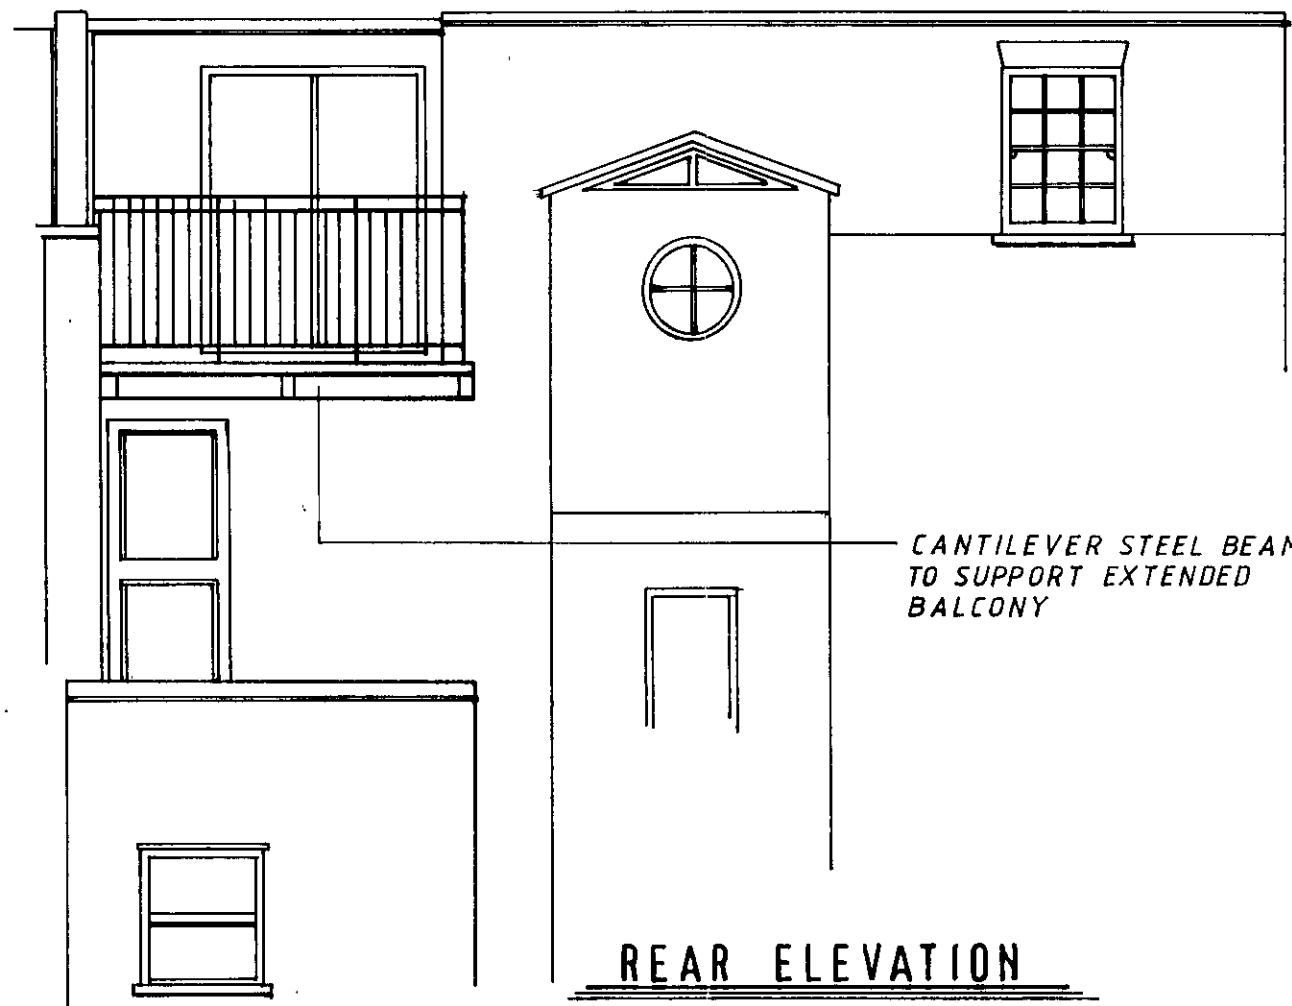


REAR ELEVATION

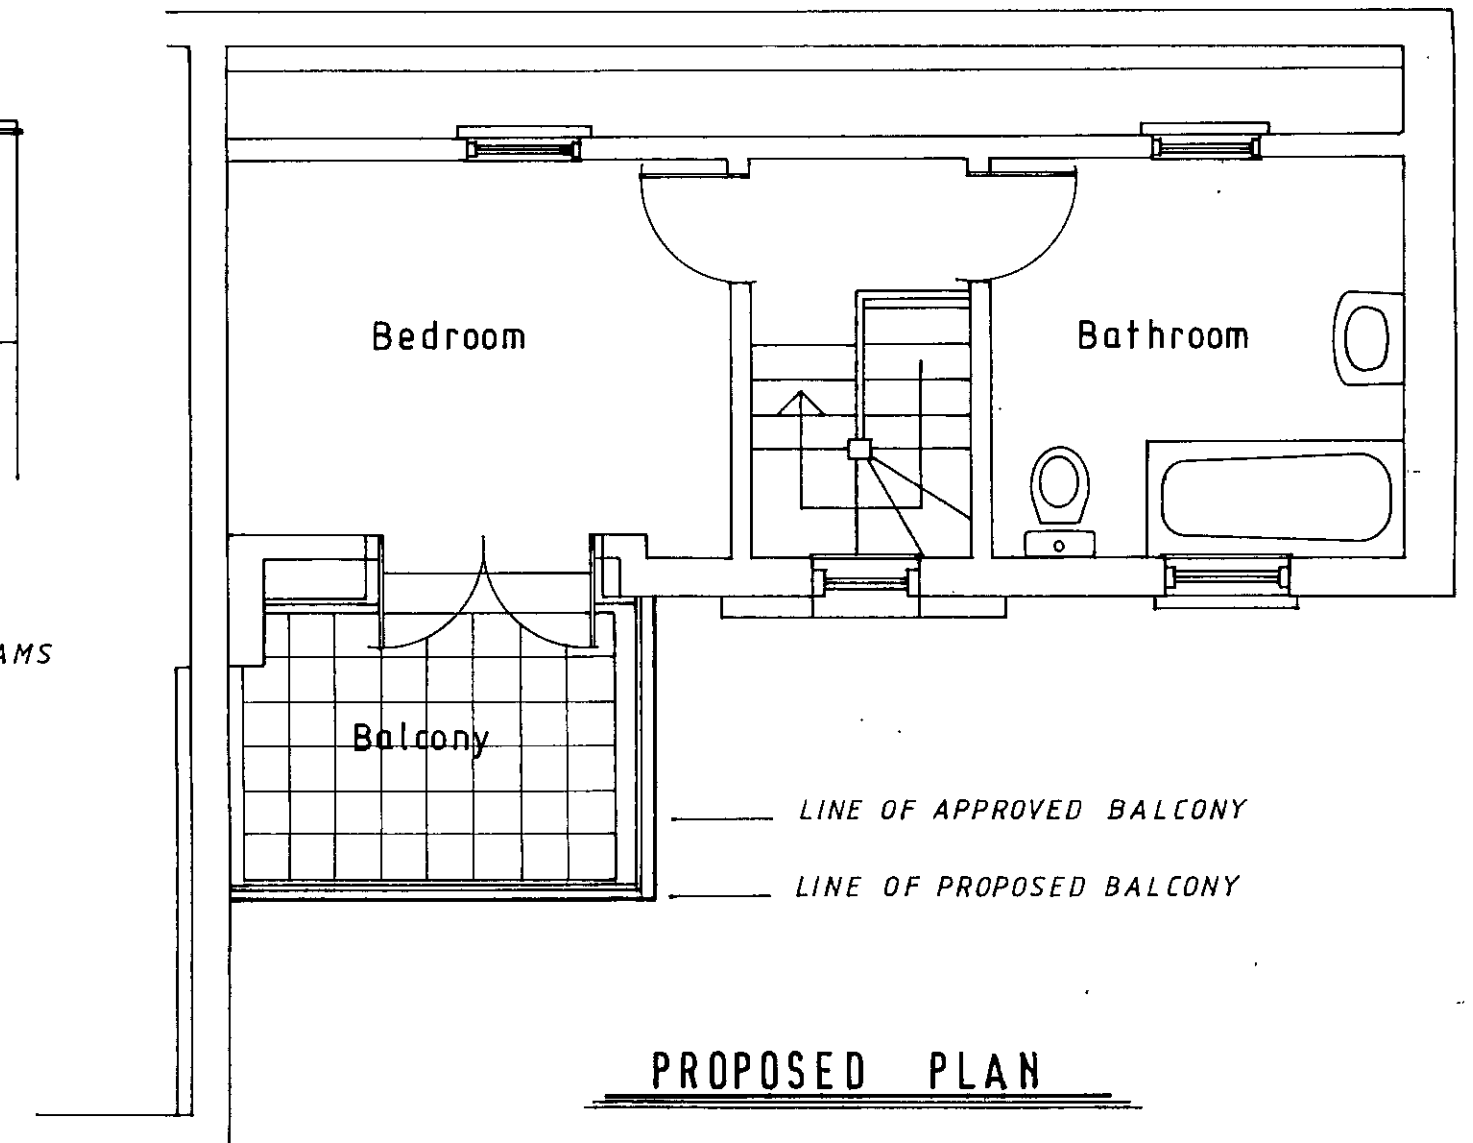


PROPOSED PLAN

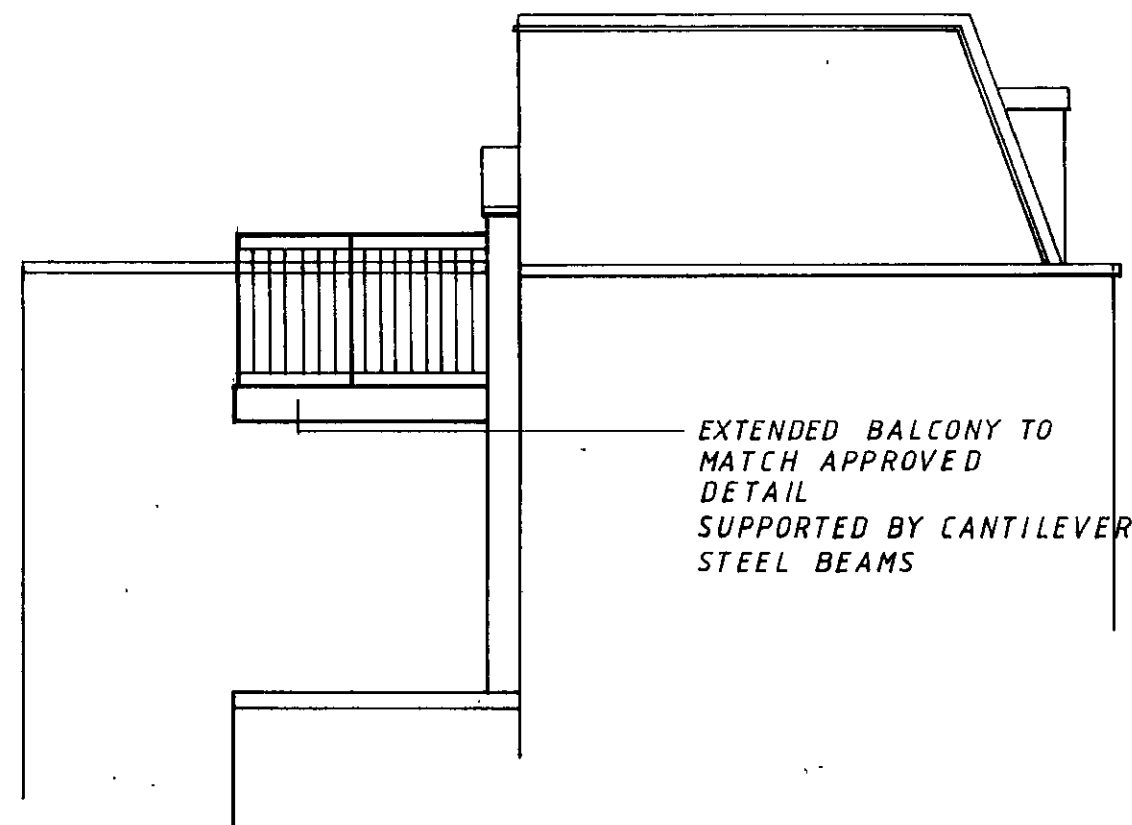

PROPOSED EAST ELEVATION

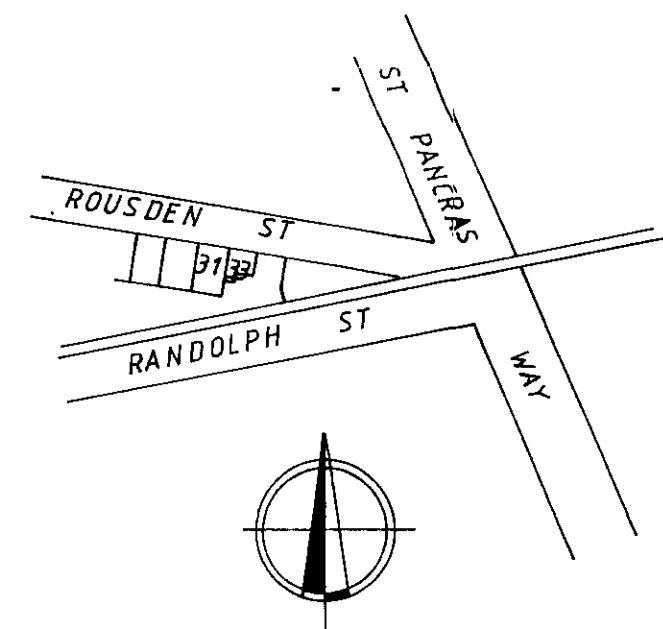

LOCATION PLAN

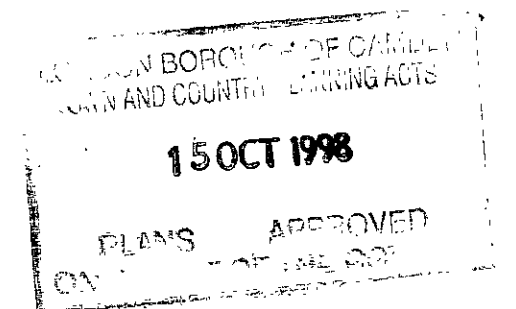

'A' 29/7/98 STEEL POST REMOVED

BRYAN CONNOR ASSOCIATES

PE9800383 R1

CLIENT MRS JAGGESSAR
 PROJECT 33 ROUSDEN ST LONDON NW1
 DESCRIPTION PROPOSED BALCONY
 DATE 20.2.98
 DRAWING No 9823/01 REVISION 'A' SCALE 1:50

DESIGN & PLANNING CONSULTANTS

12 Chischurch Road, London N8 9QL. Tel: 0181-340 9294. Fax: 0181-348 6783

THIS DRAWING IS THE PROPERTY OF BRYAN CONNOR ASSOCIATES LIMITED AND MAY NOT BE REPRODUCED WITHOUT WRITTEN CONSENT. NO DIMENSIONS TO BE SCALED FROM THIS DRAWING.

BCA
LIMITED