
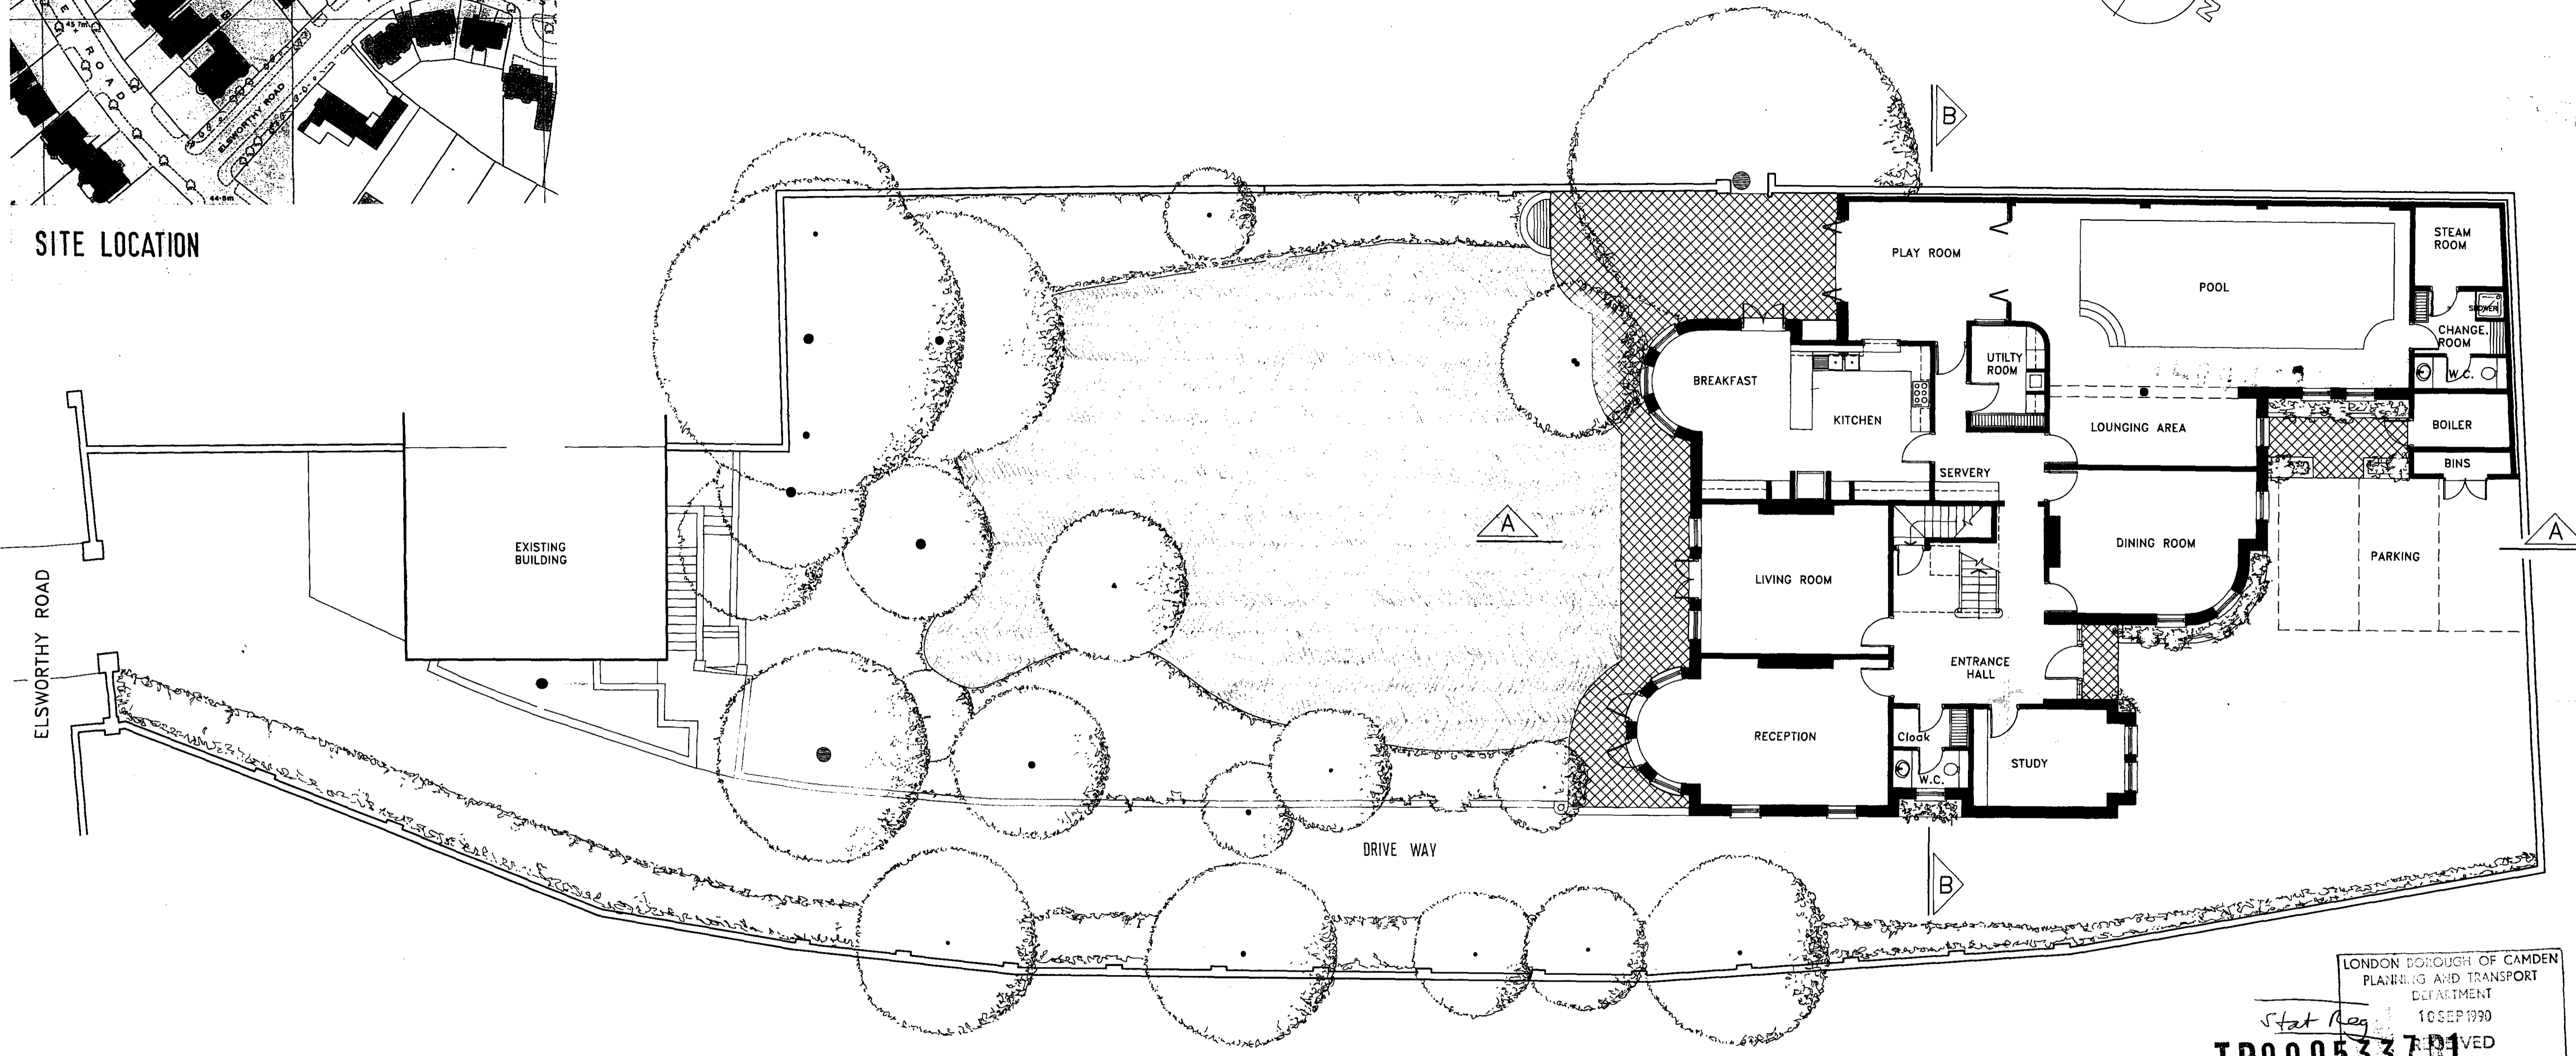


SITE LOCATION

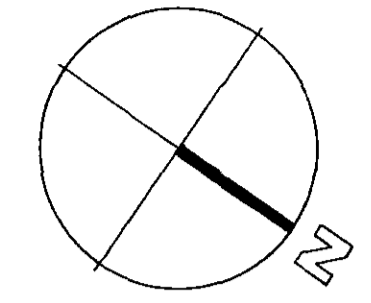

LONDON BOROUGH OF CAMDEN  
PLANNING AND TRANSPORT  
DEPARTMENT

Stat Reg 10 SEP 1990

TP9005337R1

DATE	REVISION	NO.
THIS DRAWING IS NOT TO BE SCALED. ONLY FIGURED DIMENSIONS ARE TO BE FOLLOWED. CONTRACTORS ARE TO CHECK ALL DIMENSIONS BEFORE WORK COMMENCES AND REFER ANY APPARENT DISCREPANCY TO THE ARCHITECT.		
THIS DRAWING IS THE SOLE PROPERTY OF M.R. PARTNERSHIP, AND MAY NOT BE COPIED OR REPRODUCED IN ANY MANNER WHATSOEVER WITHOUT THE OWNERS WRITTEN CONSENT. COPYRIGHT.		


PROJECT  
70 ELSWORTHY ROAD  
LONDON  
NW3

5 SEP 1990  
ISSUED


DRAWING  
PROPOSED GROUND FLOOR  
AND SITE PLAN

DATE: 04/09/90  
DELT: C.A.D  
CHECKED: M.R. PARTNERSHIP  
ARCHITECTS & INTERIOR DESIGNERS  
29 FOLEY STREET TEL: 01-631 5405  
LONDON W1P 7LB FAX: 01-631 5186

SCALE: 1:100  
DWG. NO. 1257100 A

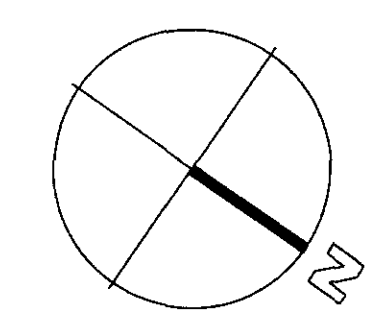


B

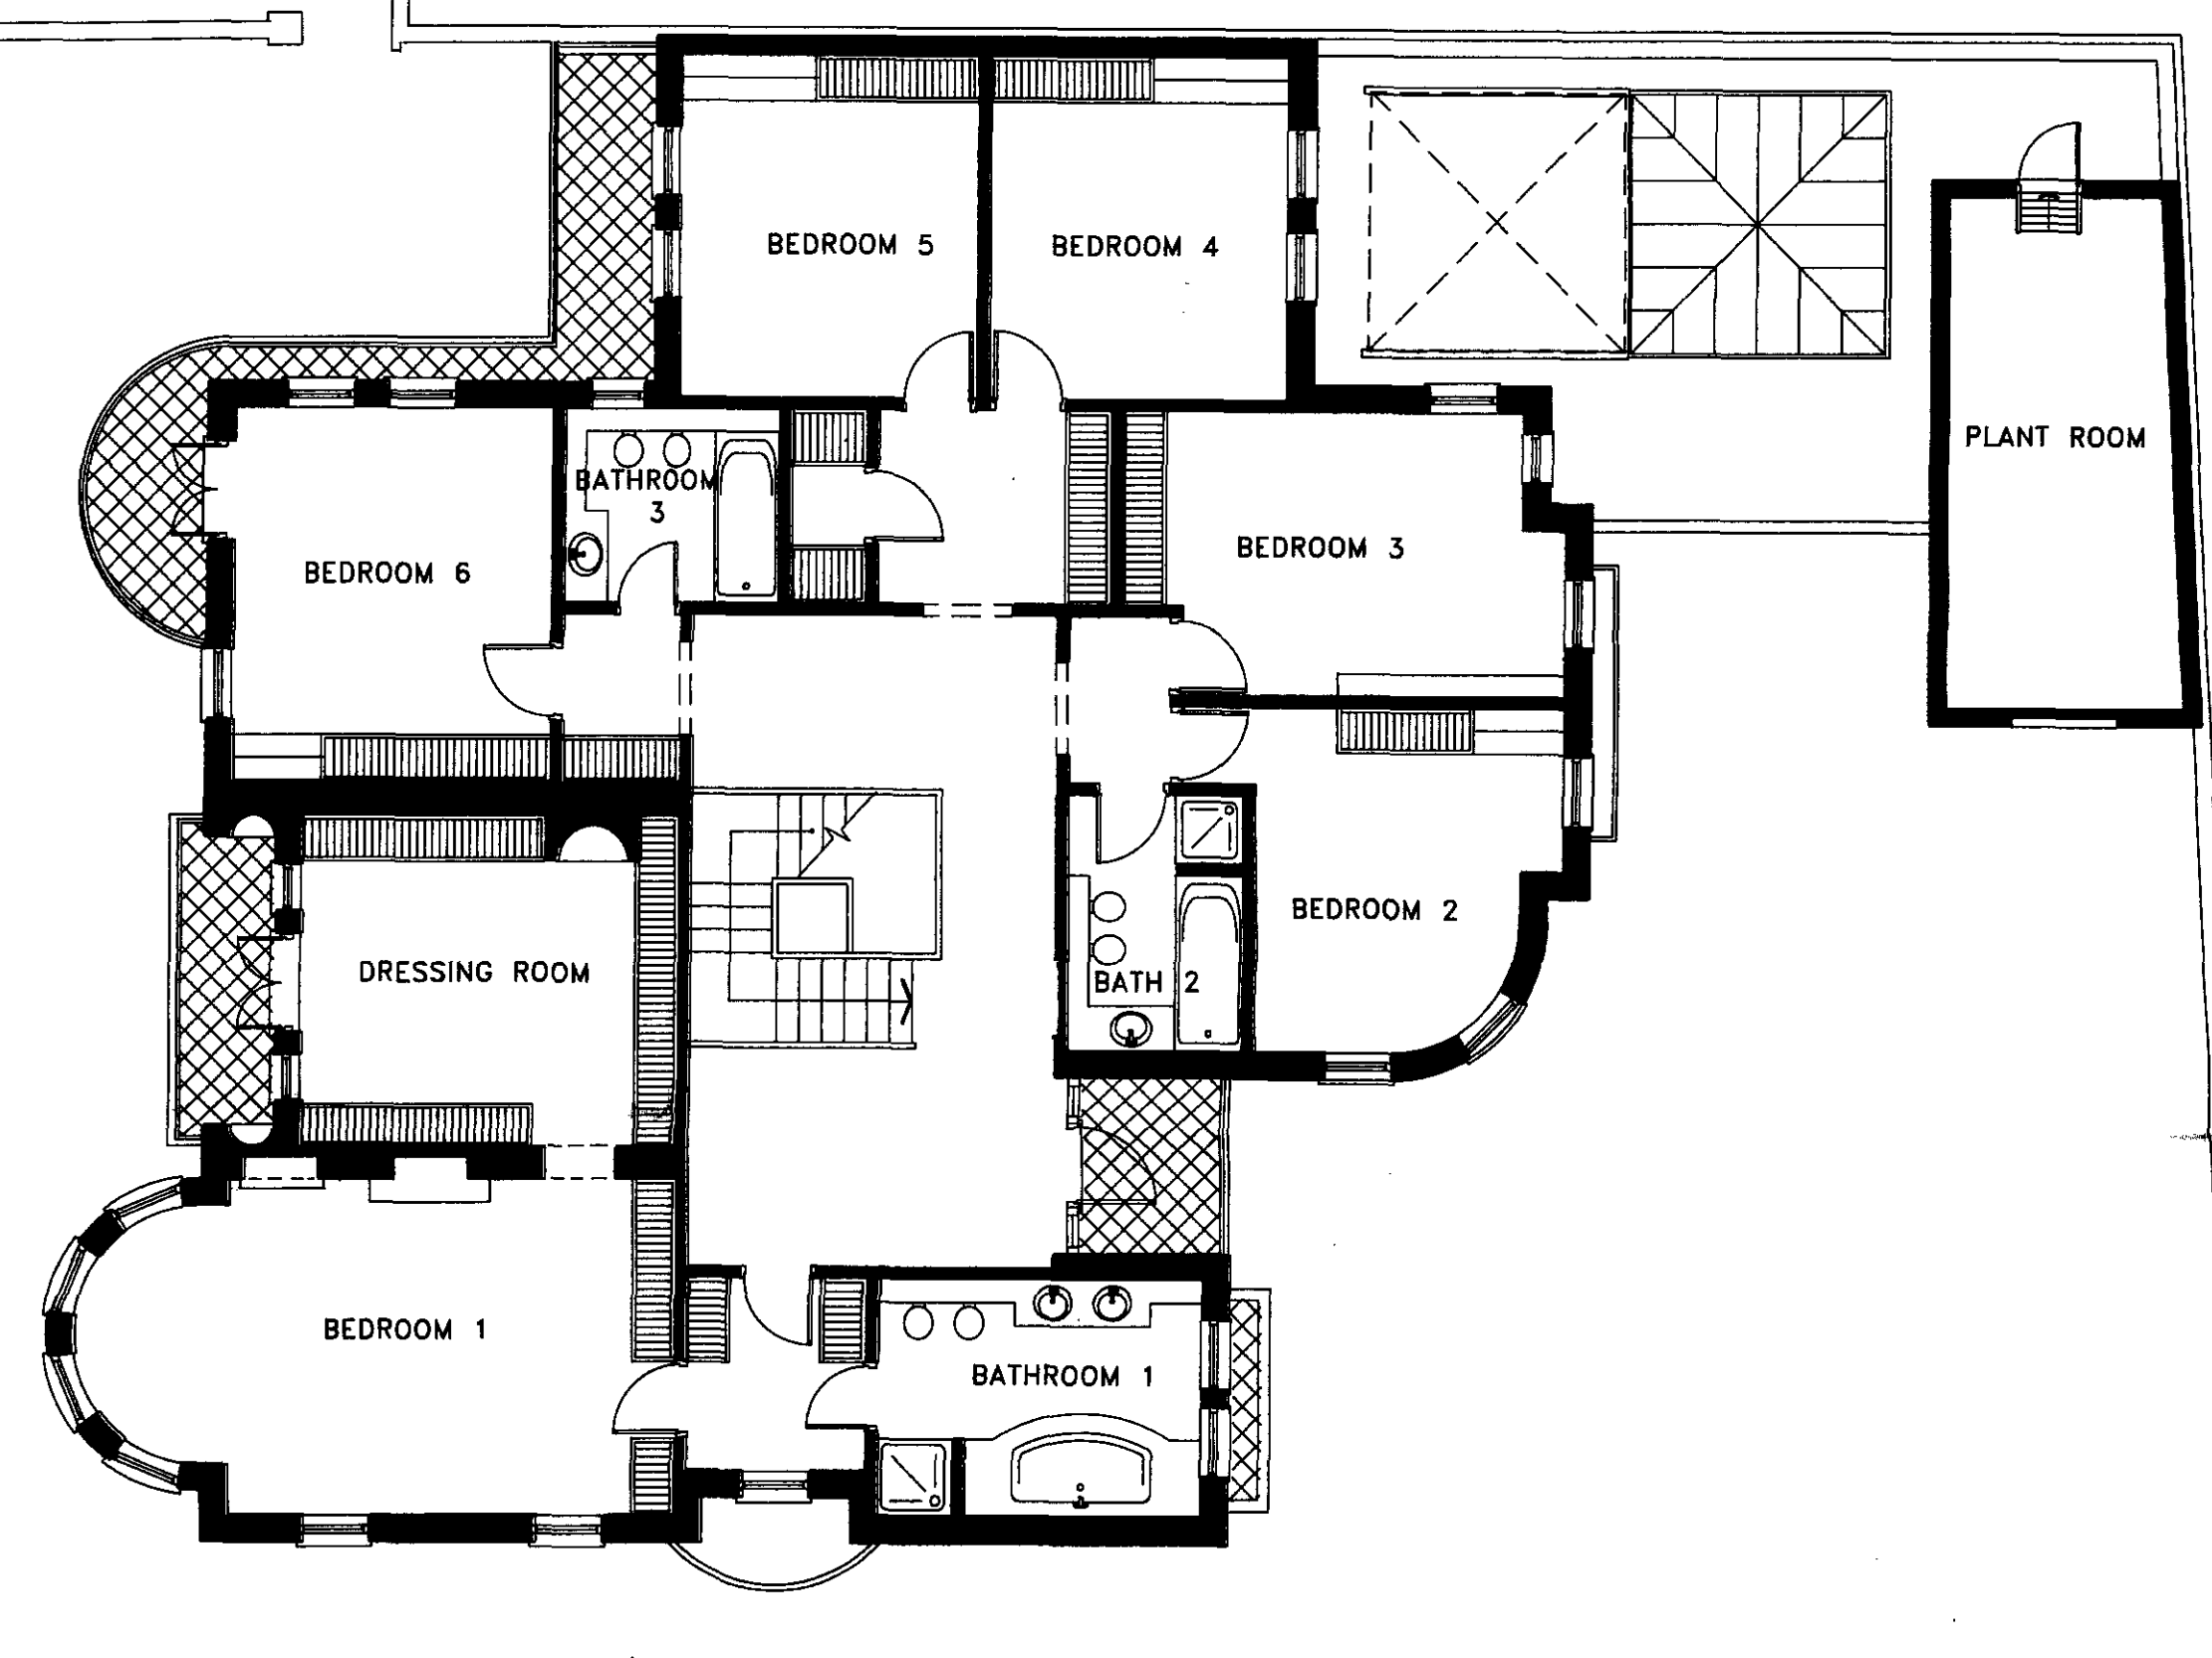

A

A

B

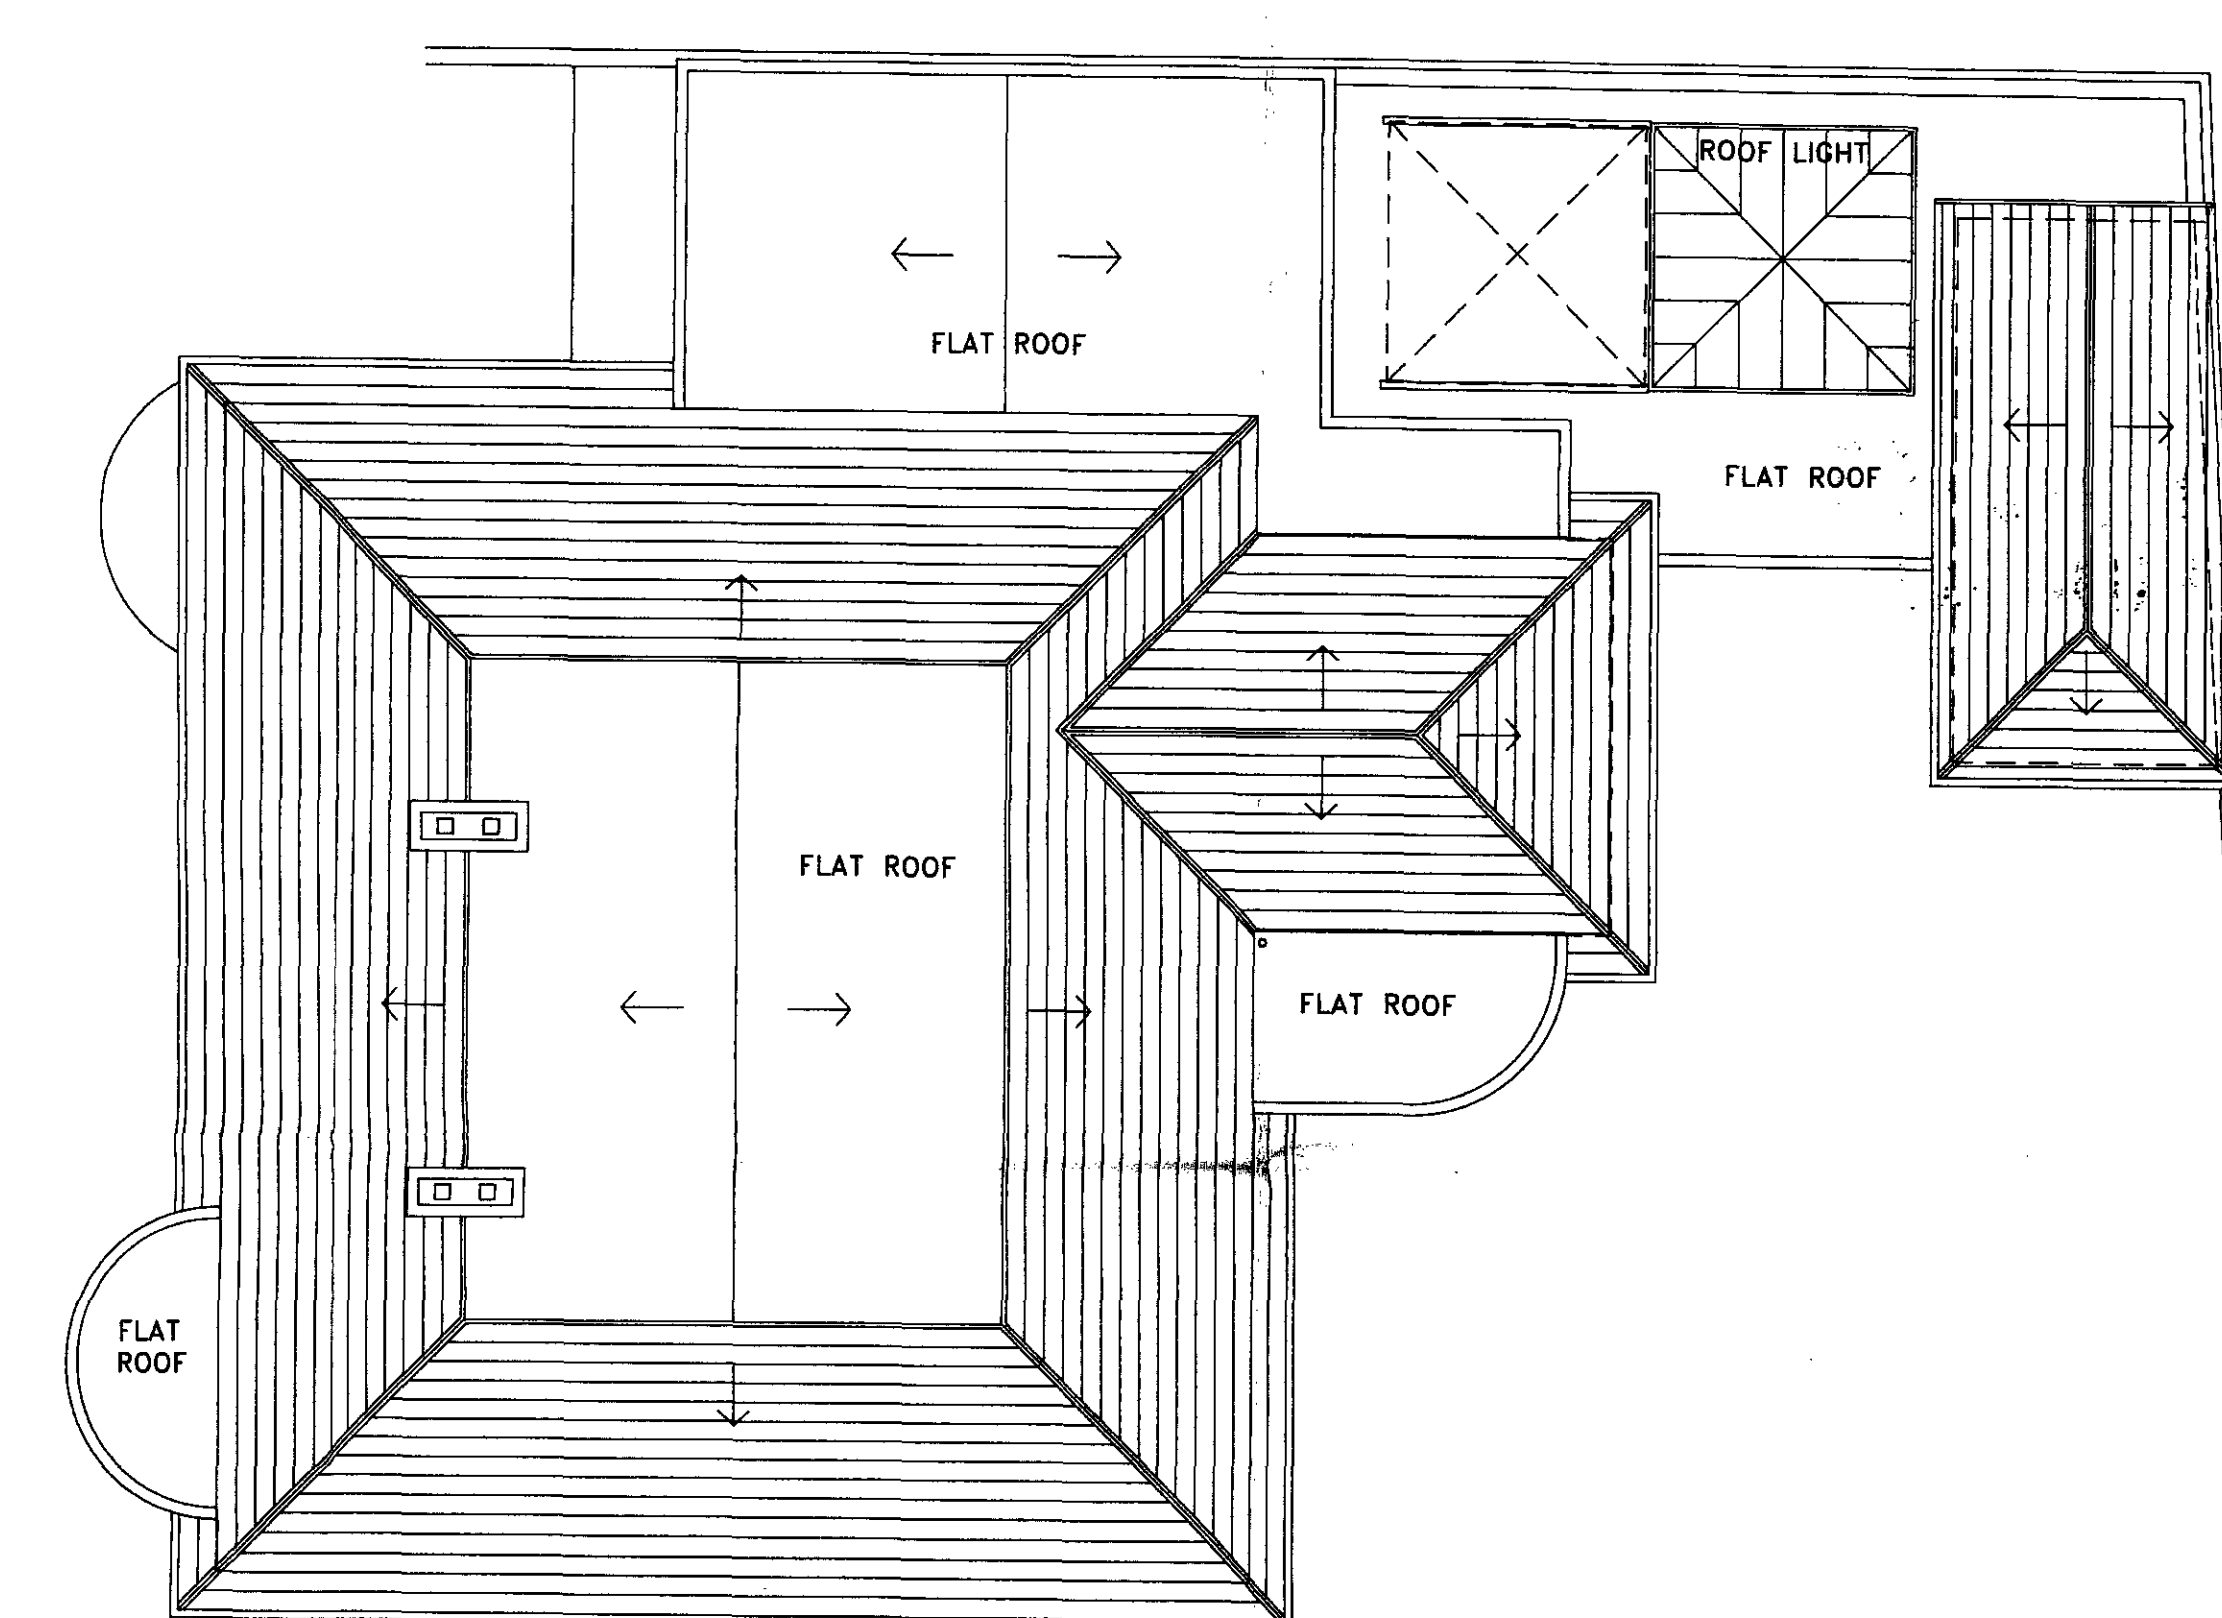

LONDON BOROUGH OF CAMDEN  
PLANNING AND TRANSPORT  
DEPARTMENT  
10 SEP 1990  
RECEIVED

TP9005337 R1

DATE	REVISION	NO.
THIS DRAWING IS NOT TO BE SCALED. ONLY FIGURED DIMENSIONS ARE TO BE FOLLOWED. CONTRACTORS ARE TO CHECK ALL DIMENSIONS BEFORE WORK COMMENCES AND REFER ANY APPARENT DISCREPANCY TO THE ARCHITECT		
THIS DRAWING IS THE SOLE PROPERTY OF M.R. PARTNERSHIP, AND MAY NOT BE COPIED OR REPRODUCED IN ANY MANNER WHATSOEVER WITHOUT THE OWNERS WRITTEN CONSENT. COPYRIGHT.		
PROJECT 70 ELSWORTHY ROAD LONDON NW3		
DRAWING PROPOSED FIRST FLOOR AND ROOF PLAN		
DATE: 04/08/90	M·R PARTNERSHIP ARCHITECTS & INTERIOR DESIGNERS	
DEL: C.A.D	29 FOLEY STREET TEL:01-631 5405 LONDON W1P 7LB FAX:01-631 5186	
CHECKED:		
SCALE: 1:100	DWG. NO.	A


M·R PARTNERSHIP  
5 SEP 1990  
ISSUED

**NOTES**


- 1 - WALLS - RENDERED & PAINTED
- 2 - WINDOWS & DOORS - TIMBER PAINTED
- 3 - ROOF - SLATE TILES
- 4 - FLAT ROOF - ROOFING FELT
- 5 - RAILINGS - PAINTED METAL WORK
- 6 - COPINGS - STONE
- 7 - TREES - ALL EXISTING TREES ON SITE RETAINED
- 8 - FENCES / WALLS - ALL EXISTING RETAINED




SOUTH ELEVATION

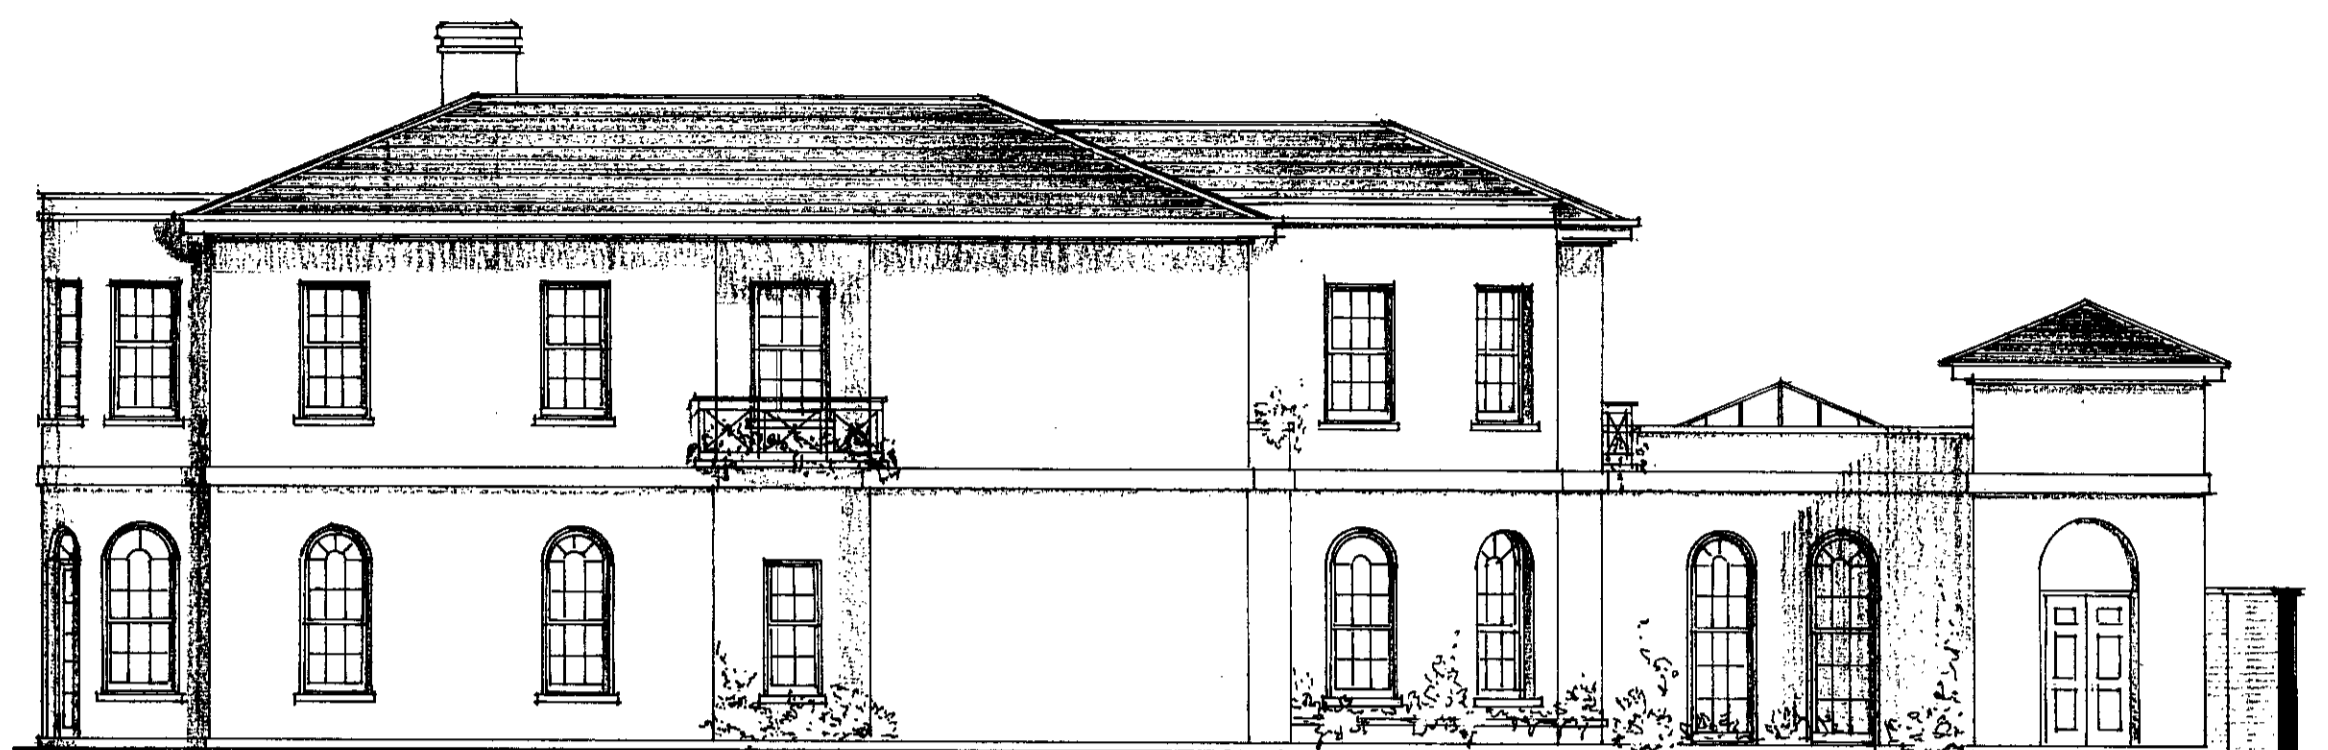

EAST ELEVATION

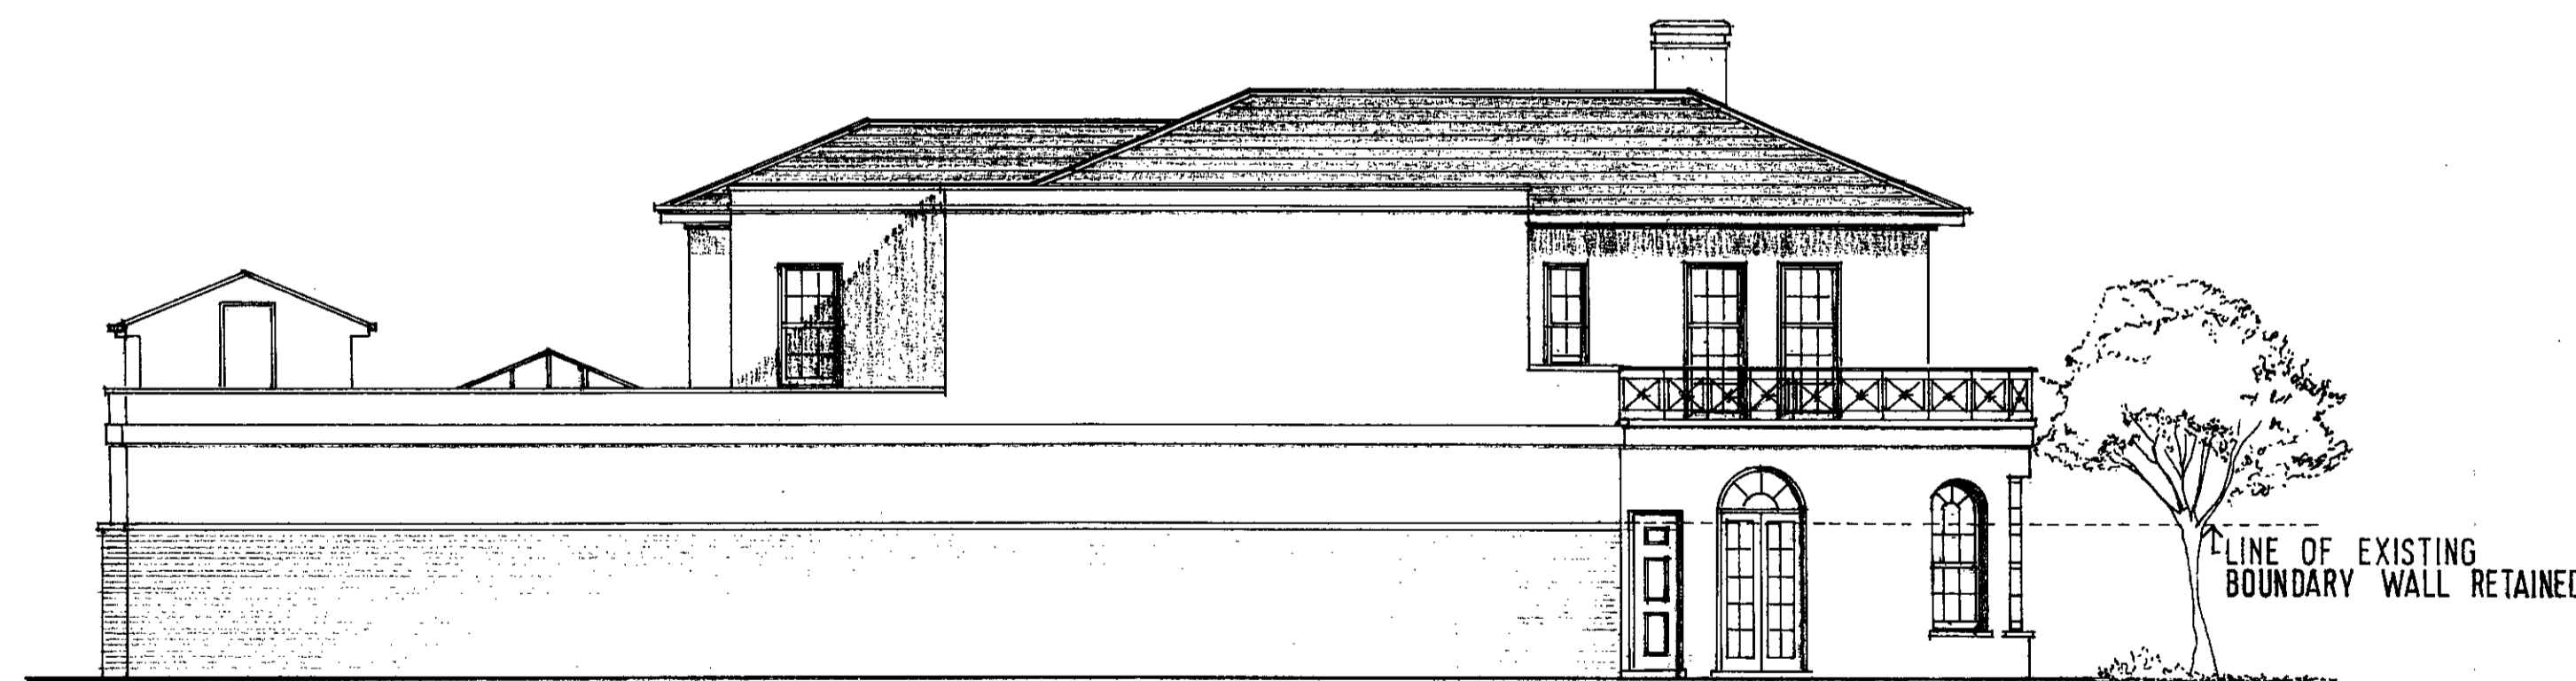

WEST ELEVATION

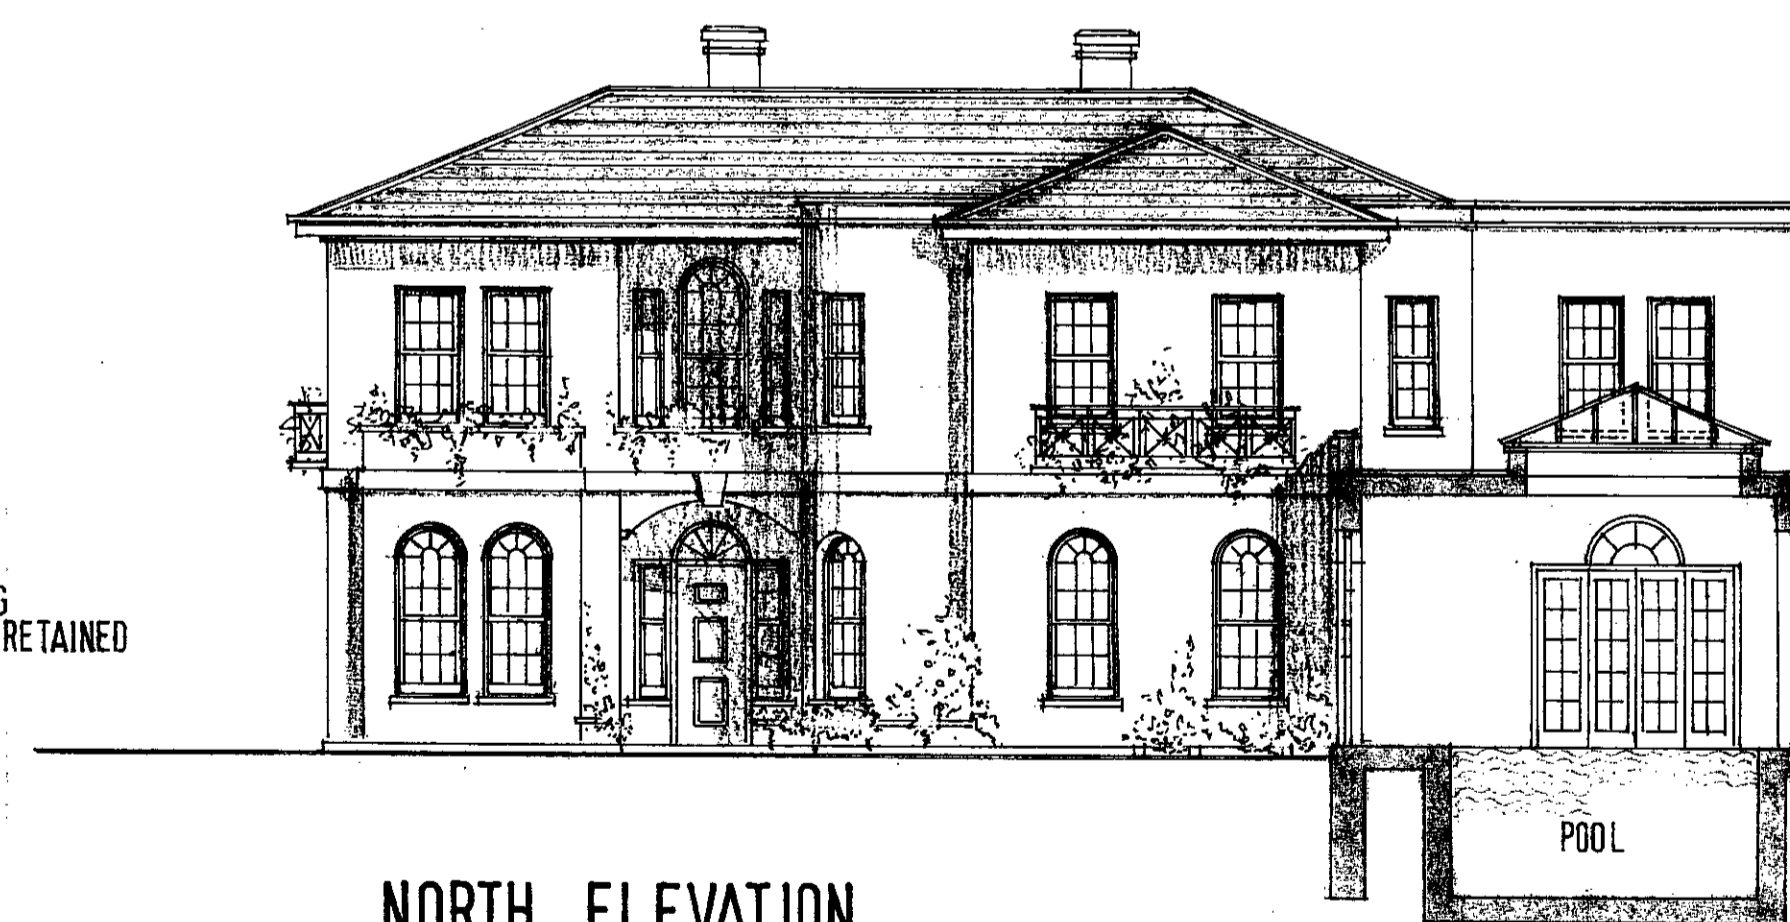

NORTH ELEVATION

LONDON BOROUGH OF CAMDEN  
PLANNING AND TRANSPORT  
DEPARTMENT  
RECEIVED  
SEP 1990  
TP90053371  
TP90053371

DATE	REVISION	NO.

THIS DRAWING IS NOT TO BE SCALED, ONLY FIGURED DIMENSIONS ARE TO BE FOLLOWED. CONTRACTORS ARE TO CHECK ALL DIMENSIONS BEFORE WORK COMMENCES AND TO REFER ANY APPARENT DISCREPANCY TO THE ARCHITECTS.  
THIS DRAWING IS THE SOLE PROPERTY OF M·R PARTNERSHIP, AND MAY NOT BE COPIED OR REPRODUCED IN ANY MANNER WHATSOEVER WITHOUT THE OWNERS WRITTEN CONSENT. COPYRIGHT.


PROJECT  
**70 ELSWORTHY ROAD  
LONDON NW3**  
M·R PARTNERSHIP  
- 5 SEP 1990

DRAWING  
**PROPOSED ELEVATIONS**  
**ISSUED**

DATE: **SEP. 90**  
DELT:  
CHECKED:  
M·R PARTNERSHIP  
ARCHITECTS & INTERIOR DESIGNERS  
29 FOLEY STREET · LONDON W1P 7LB  
TEL 01-631 5405 · FAX 01-631 5186

SCALE: **1:100**  
DWG. NO. **1257102** REV. NO. **A**



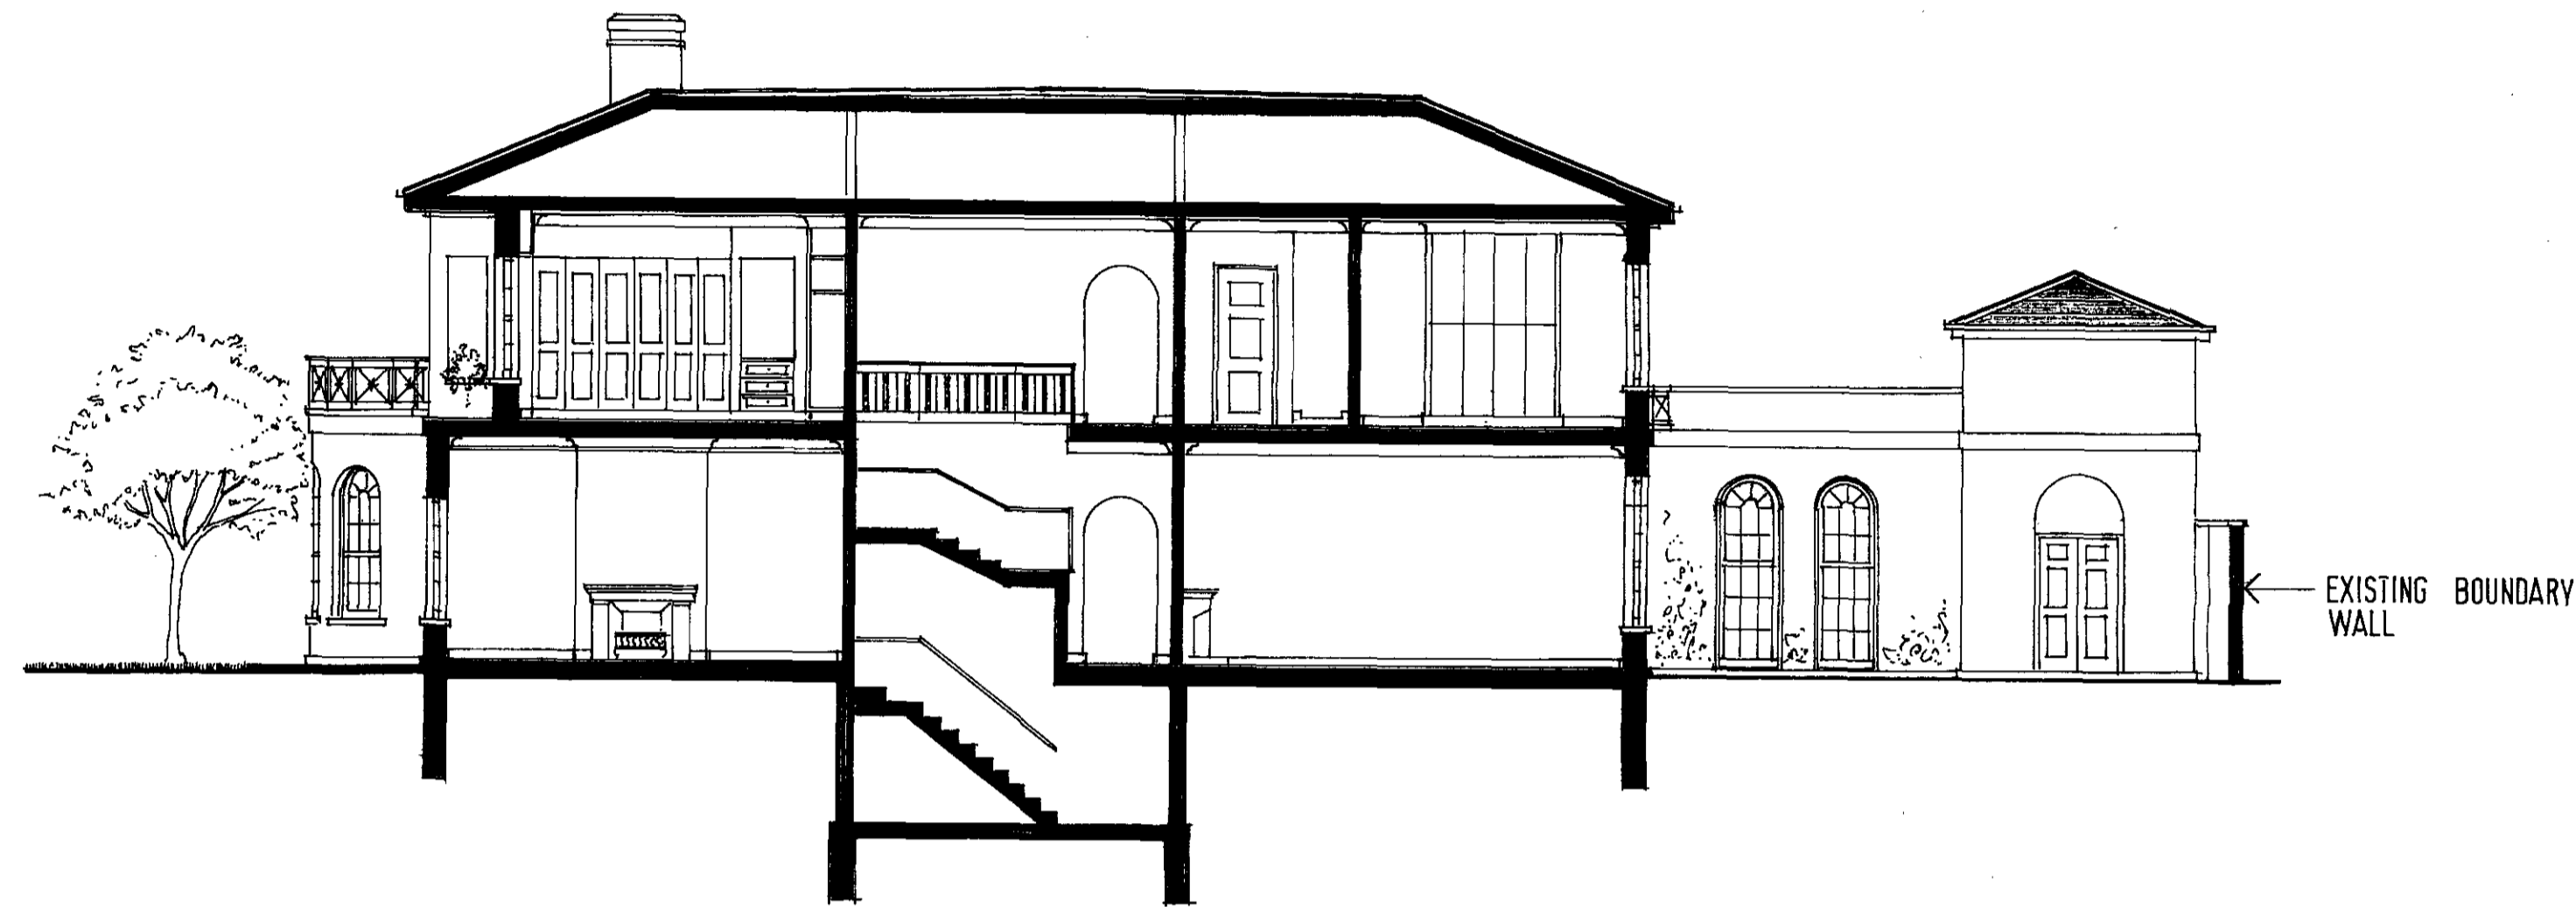

SECTION A-A



SECTION B-B

LONDON BOROUGH OF CAMDEN  
 PLANNING AND TRANSPORT  
 DEPARTMENT  
 10 SEP 1990  
 RECEIVED

TP9005337R1

DATE	REVISION	NO.
THIS DRAWING IS NOT TO BE SCALED. ONLY FIGURED DIMENSIONS ARE TO BE FOLLOWED. CONTRACTORS ARE TO CHECK ALL DIMENSIONS BEFORE WORK COMMENCES AND TO REFER ANY APPARENT DISCREPANCY TO THE ARCHITECTS.		
THIS DRAWING IS THE SOLE PROPERTY OF M·R PARTNERSHIP, AND MAY NOT BE COPIED OR REPRODUCED IN ANY MANNER WHATSOEVER WITHOUT THE OWNERS WRITTEN CONSENT. COPYRIGHT.		

PROJECT  
**70 ELSWORTHY ROAD**  
**LONDON NW3**

ISSUED  
 5 SEP 1990

DRAWING  
**PROPOSED SECTIONS**

DATE: **SEP 90**  
 DELT:  
 CHECKED:  
 M·R PARTNERSHIP  
 ARCHITECTS & INTERIOR DESIGNERS  
 29 FOLEY STREET · LONDON W1P 7LB  
 TEL 01-631 5405 · FAX 01-631 5186

SCALE: **1:100**  
 DWG. NO. **1257 103**  
 REV. NO. **A**