



HANGING SIGNS Ea & Eb  
SAME TO BOTH SIDES OF EACH

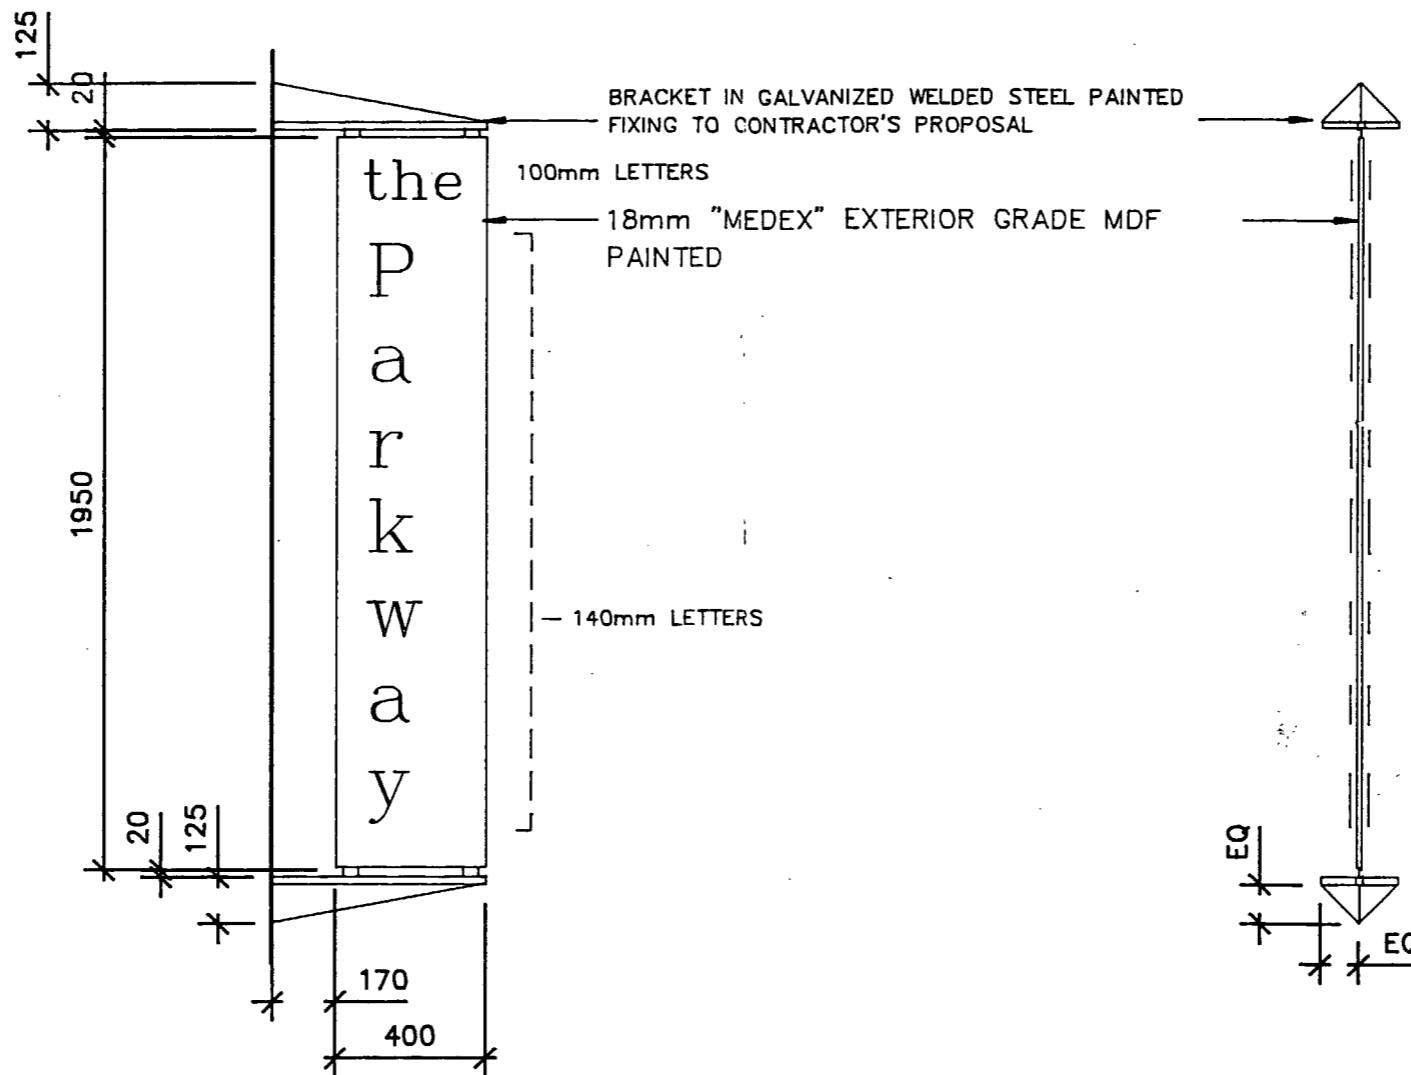

*Coolidge*  
LONDON BOROUGH OF CAMDEN  
TOWN AND COUNTRY PLANNING ACTS  
26 NOV 1992  
PLANS APPROVED  
ON BEHALF OF THE COUNCIL

TP9200654

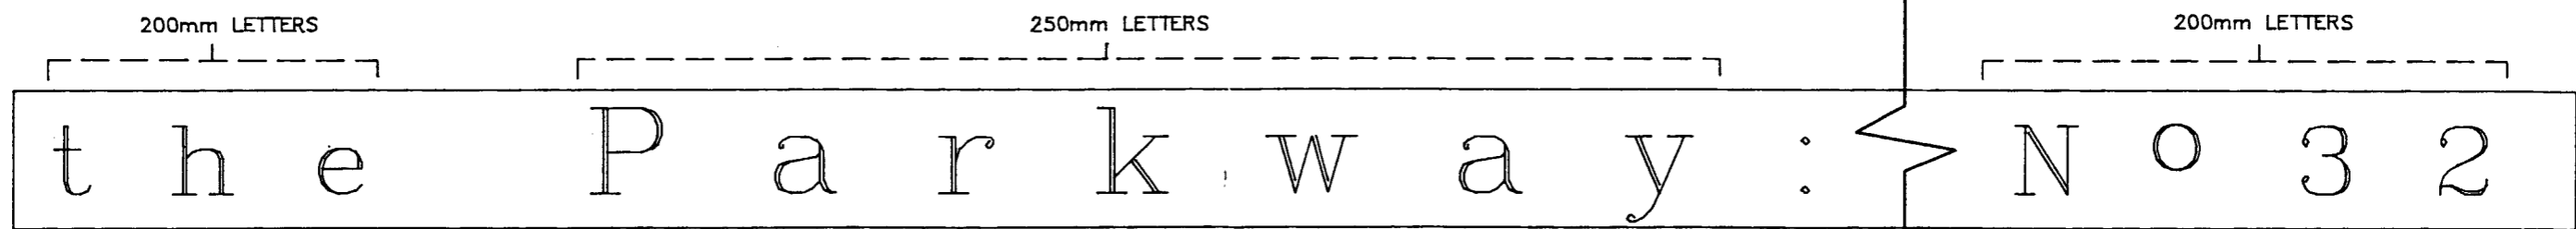

FASCIA BOARD Ec


LETTERS TO BE IN LETRASET FONT STYLE "AMERICAN TYPEWRITER medium"  
LETTER HEIGHT GIVEN ARE EQUIVALENT UPPER CASE

C.A.D. INFORMATION

C.A.D. DRAWING NAME PAR\PAR-SIG1		DRAWN BY JDM
PLOTTED FOR CONTRACT	PLOT DATE 08/06/92	PLOTTED BY JDM

REVISIONS

- A DIMENSIONS ADDED 28/5/92
- B DIMENSIONS AMENDED 8/6/92

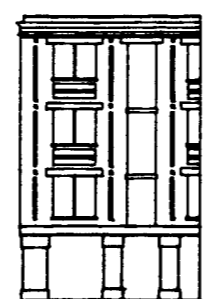

POTTER & HOLMES · ARCHITECTS

EXTERNAL SIGNS COMPONENTS	32 PARKWAY, NW1			
	SCALE 1:20	DATE 6/4/92	DWG.No C(71)01	REV B

ALL DIMENSIONS TO BE CHECKED ON SITE DO NOT SCALE

66 SOUTHWARK BRIDGE ROAD, LONDON SE1 OAS. FAX 071 401 2003 TEL 071 928 5834



TP9200654

*[Signature]*  
 LONDON BOROUGH OF CROYDON  
 TOWN AND COUNTRY PLANNING ACTS  
 26 NOV 1992  
 PLANS APPROVED  
 ON BEHALF OF THE COUNCIL

REVISIONS



POTTER & HOLMES ARCHITECTS

FRONT ELEVATION AS EXISTING,		32 PARKWAY	
		SCALE 1:50	DATE 30, 9, 91
		DWG. NO.	S03

NOT TO SCALE

t  
h  
e  
P  
a  
r  
k  
w  
a  
y



SIGNS Ea + Eb  
TO BE CENTRED  
HORIZONTALLY ON  
BRICK PANELS AS  
SHOWN.

the Parkway: No 32

4 No. WINDOWS TO  
OPEN INWARDS

LONDON BOROUGH OF CAMDEN  
TOWN AND COUNTRY PLANNING ACTS  
26 NOV 1992  
PLANS APPROVED  
ON BEHALF OF THE COUNCIL

FOR DETAILS OF SIGNBOARDS Ea, Eb + Ec SEE DWG L(71)01

- REVISIONS
- A SETTING OUT ADDED 28/5/92
  - B SETTING OUT AMENDED 21/6/92



POTTER & HOLMES ARCHITECTS

FRONT ELEVATION AS PROPOSED		32 PARKWAY, NW1	
SCALE	DATE	DWG. NO.	
1:50	31/3/92	L(--)-03B	