

9501296




address.
23 WEST END LANE
LONDON N.W. 6.

title.
FLOOR PLANS AS EXISTING.

scale.
1:50

date.
JAN 94

drawing number.
WEL/23/01

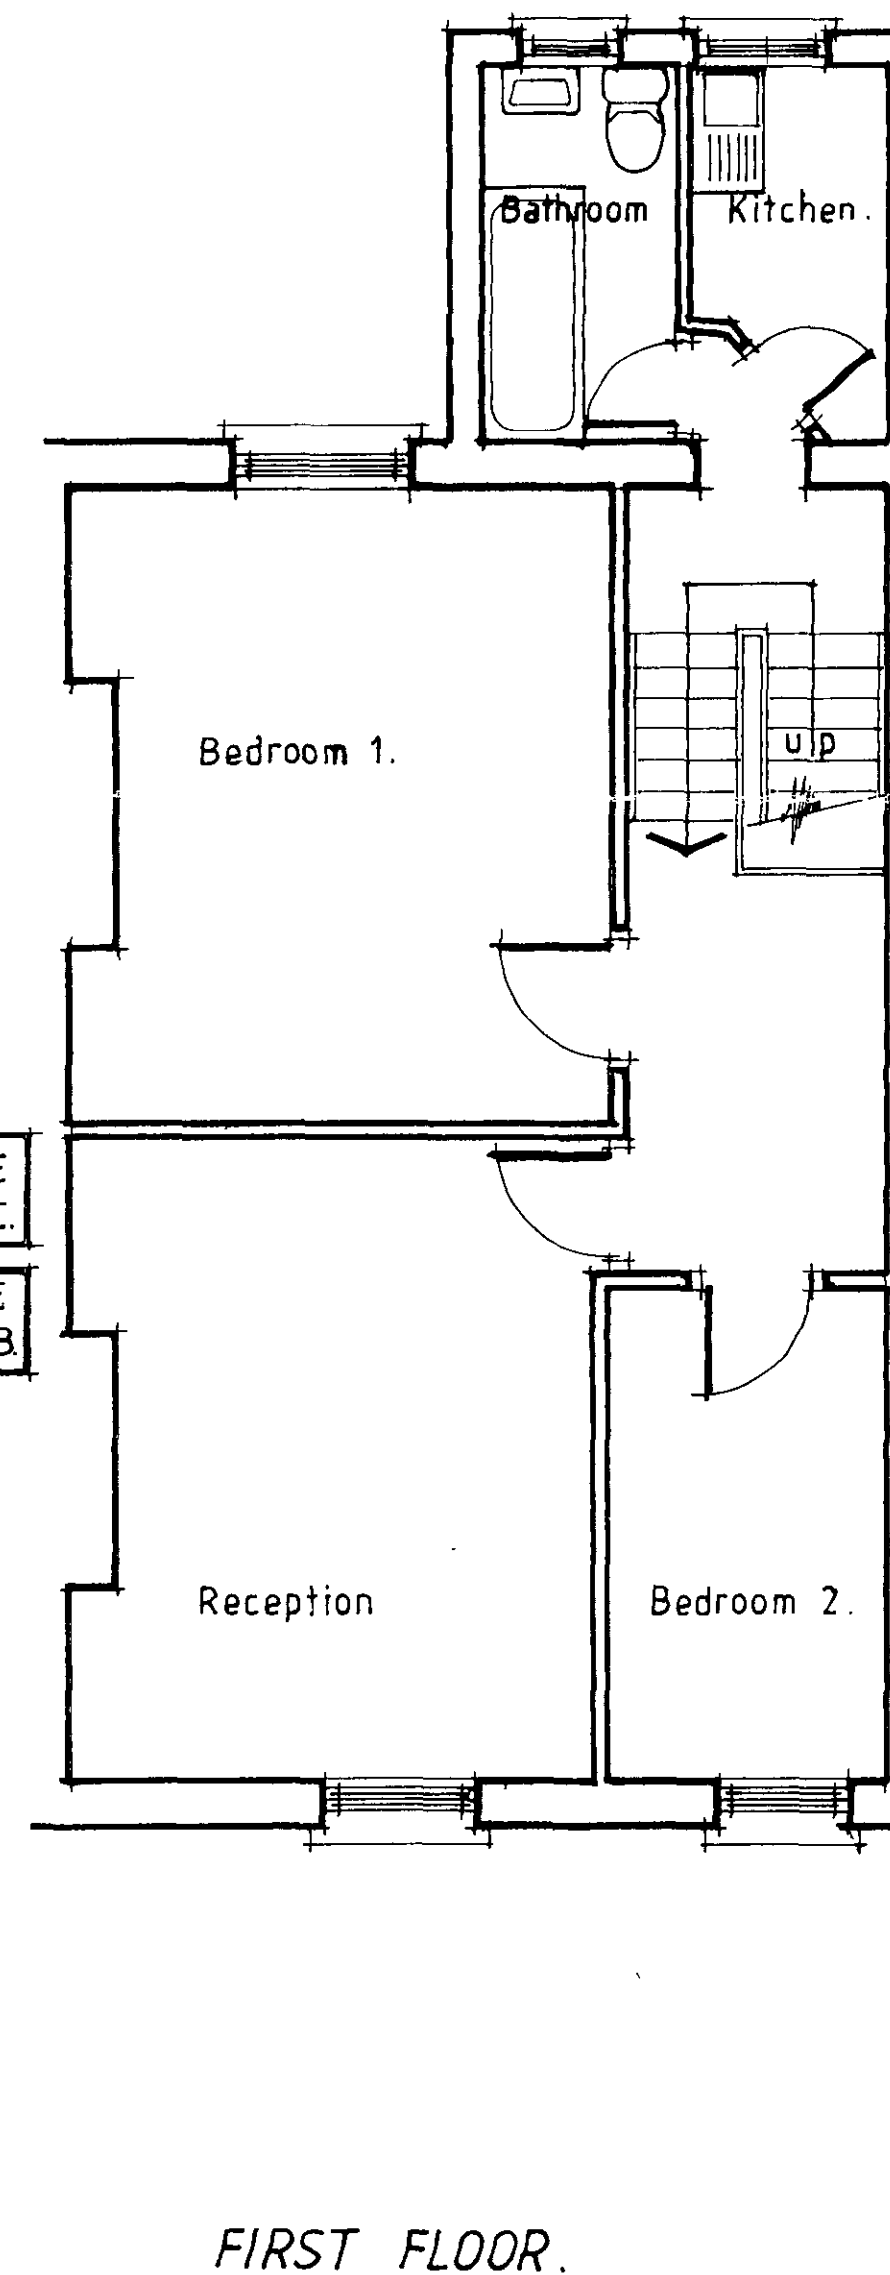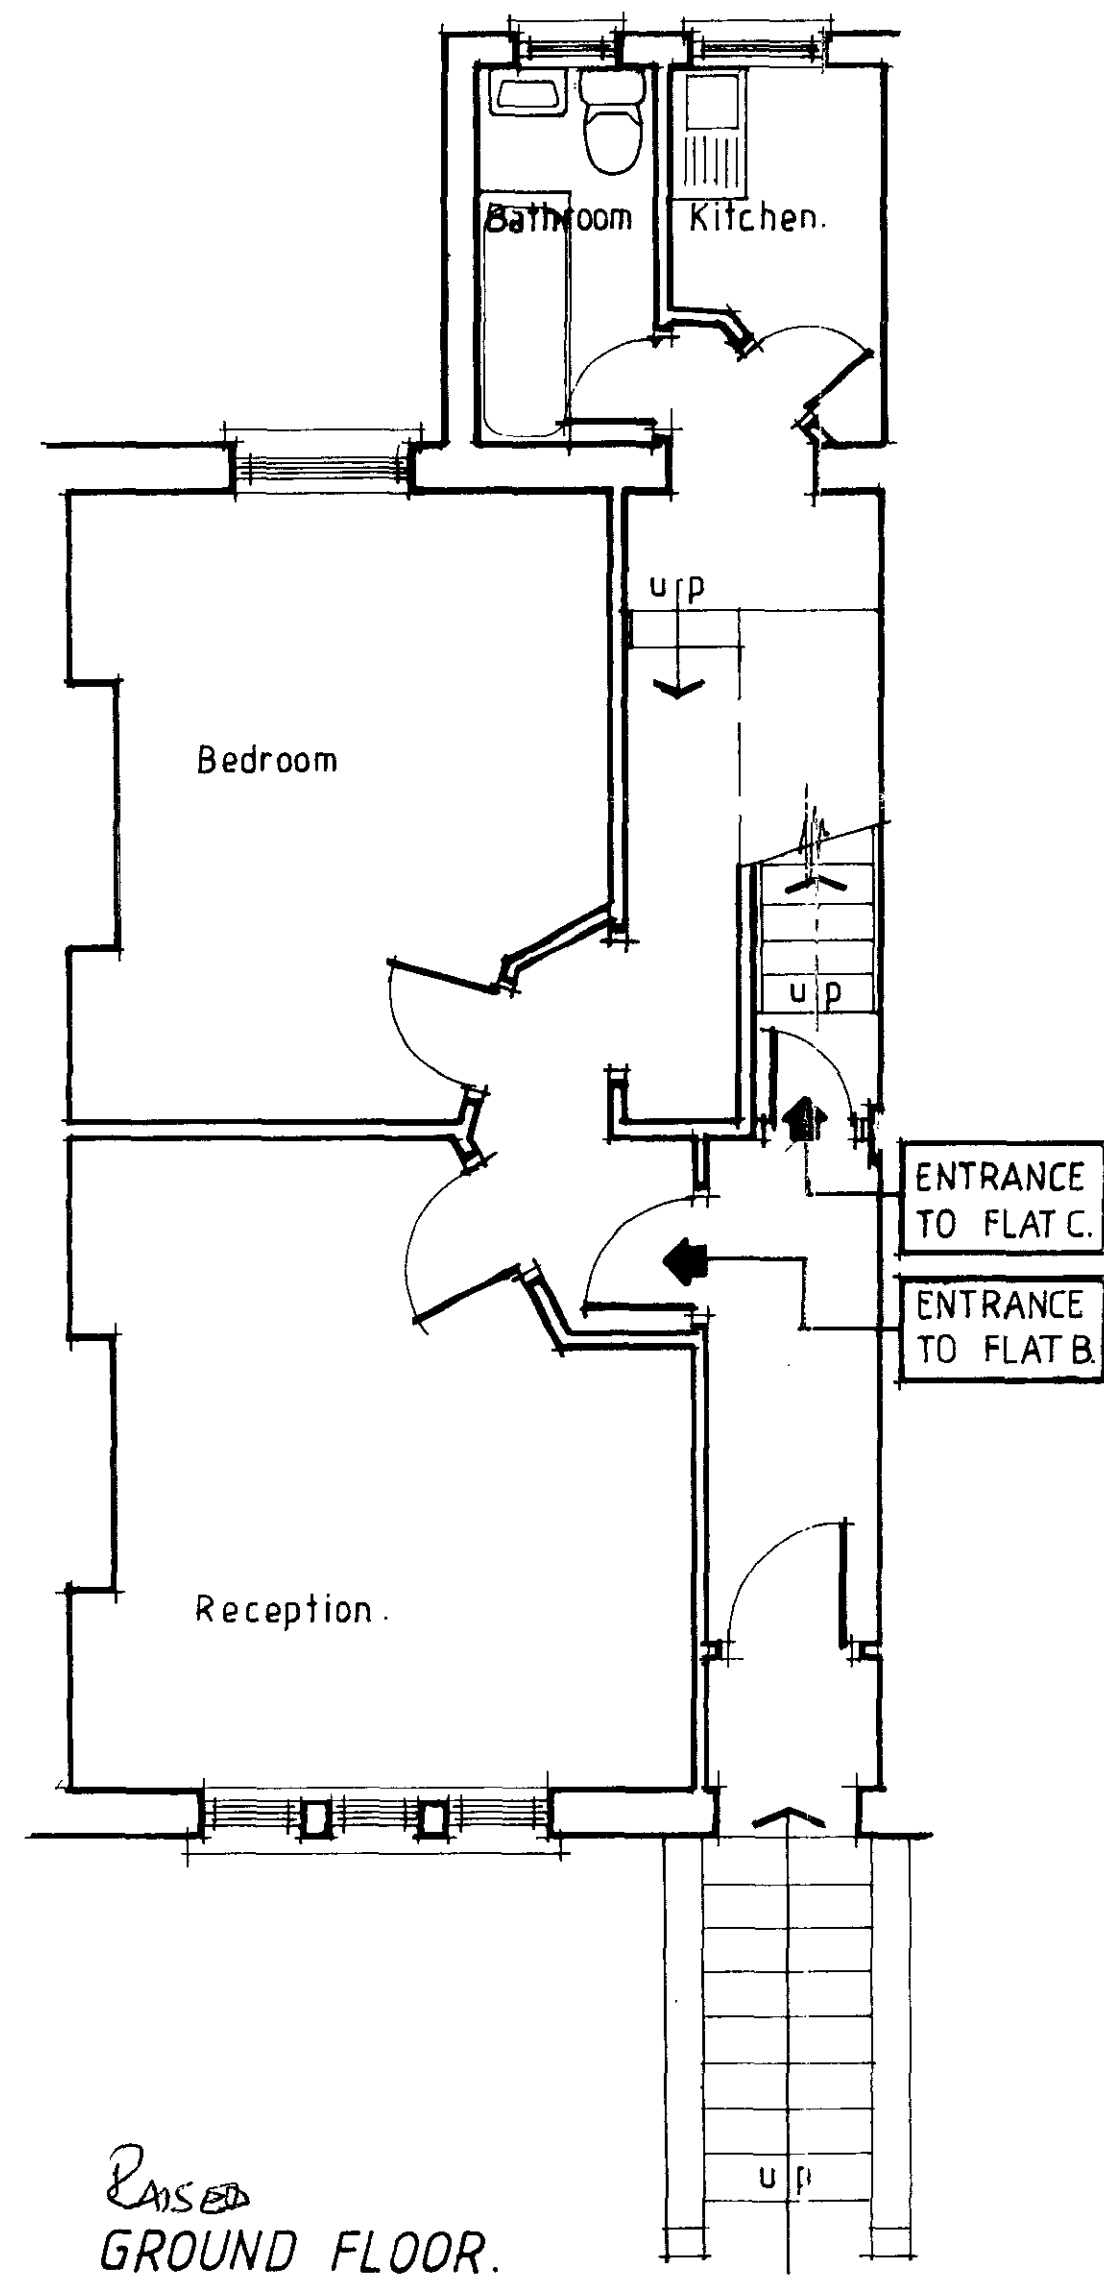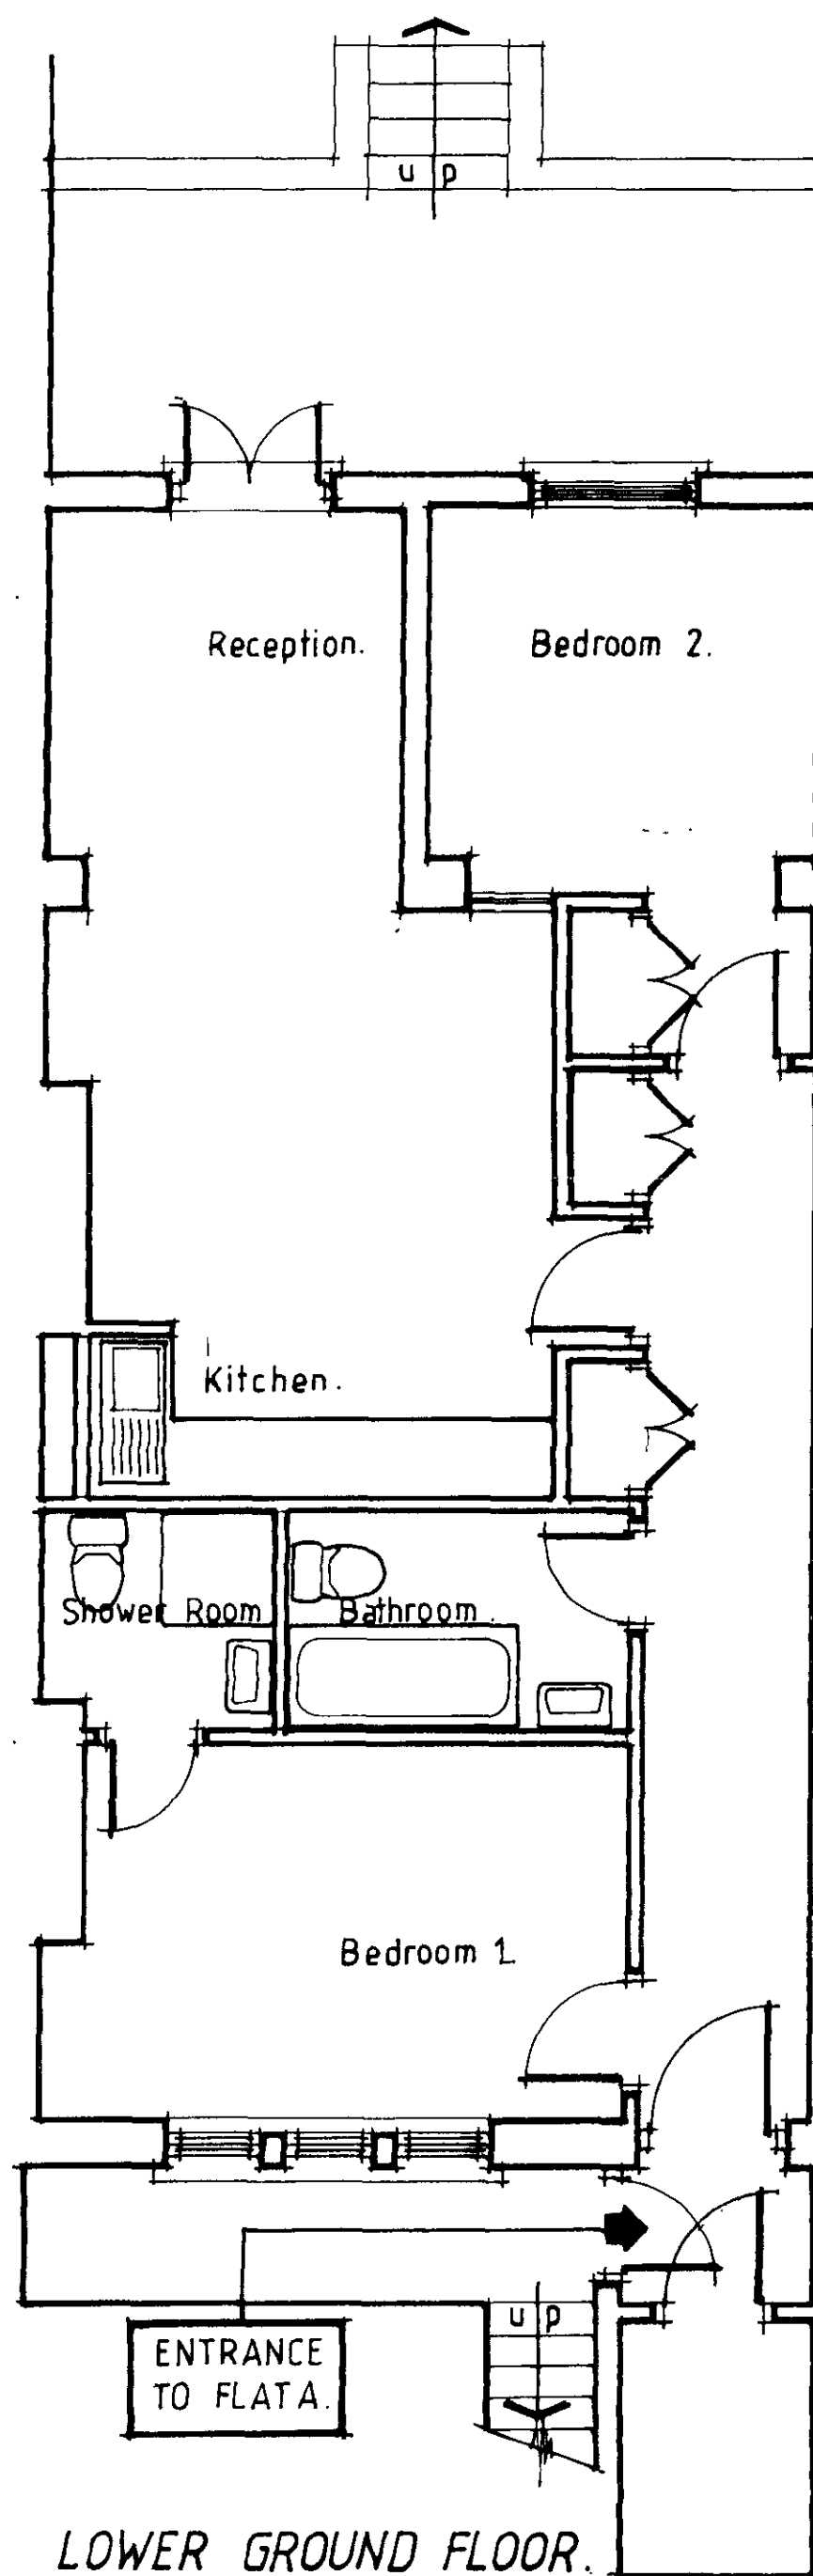

9501296

address.
21 WEST END LANE
LONDON N.W.6.

title
FLOOR PLANS AS EXISTING.

scale
1:50

date
JAN 94

drawing number.
WEL/21/01

FLANS ATTACHED
ON BEHALF OF THE COUNCIL
3 NOV 1995
date copy.

