


LONDON BOROUGH OF CAMDEN
 TOWN AND COUNTRY PLANNING ACTS
 16 OCT 1984
 PLANS ~~NOT APPROVED~~ APPROVED
 ON BEHALF OF THE COUNCIL

TP 8401506

MARK FITZPATRICK
 ARCHITECTS 01-236 5647
 56 CARTER LANE LONDON EC4V 5EA
 8 BAYNES STREET
 THE PLAN: THIRD SERVICES
 8 MARK FITZPATRICK ESTATES
 1:100 APRIL 84
 BS 10/13 E
 ALL DIMENSIONS MUST BE CHECKED ON SITE
 DO NOT SCALE THIS DRAWING
 INFORM ARCHITECTS OF ANY DISCREPANCIES

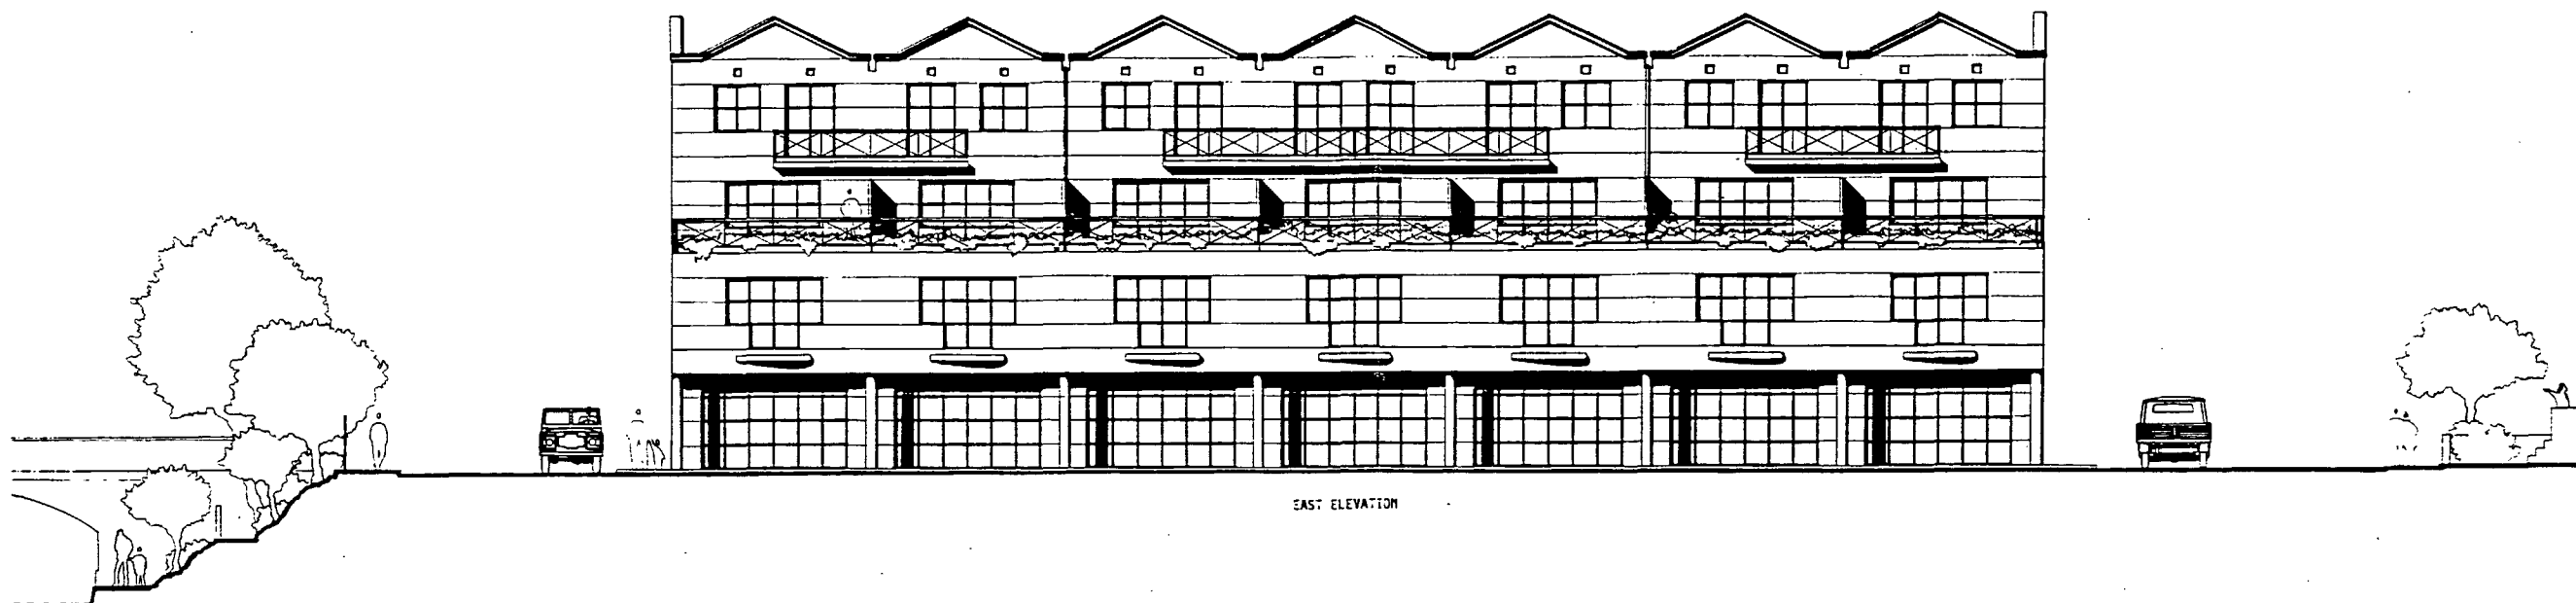

EAST ELEVATION



SOUTH ELEVATION

LONDON BOROUGH OF CAMDEN
 TOWN AND COUNTRY PLANNING ACTS
 16 OCT 1983
 PLANS ~~NOT APPROVED~~ APPROVED
 ON BEHALF OF THE COUNCIL

LEITCH & WHITE

ARCHITECTS 01-236 564
 56 CARTER LANE LONDON EC4V 5EA

BAYNES STREET


ELEVATIONS

MARK FITPATRICK ESTATES


1:200 5 APRIL 84

85 10/14/E

ALL DIMENSIONS MUST BE CHECKED ON SITE
 DO NOT SCALE THIS DRAWING
 INFORM ARCHITECTS OF ANY DISCREPANCIES

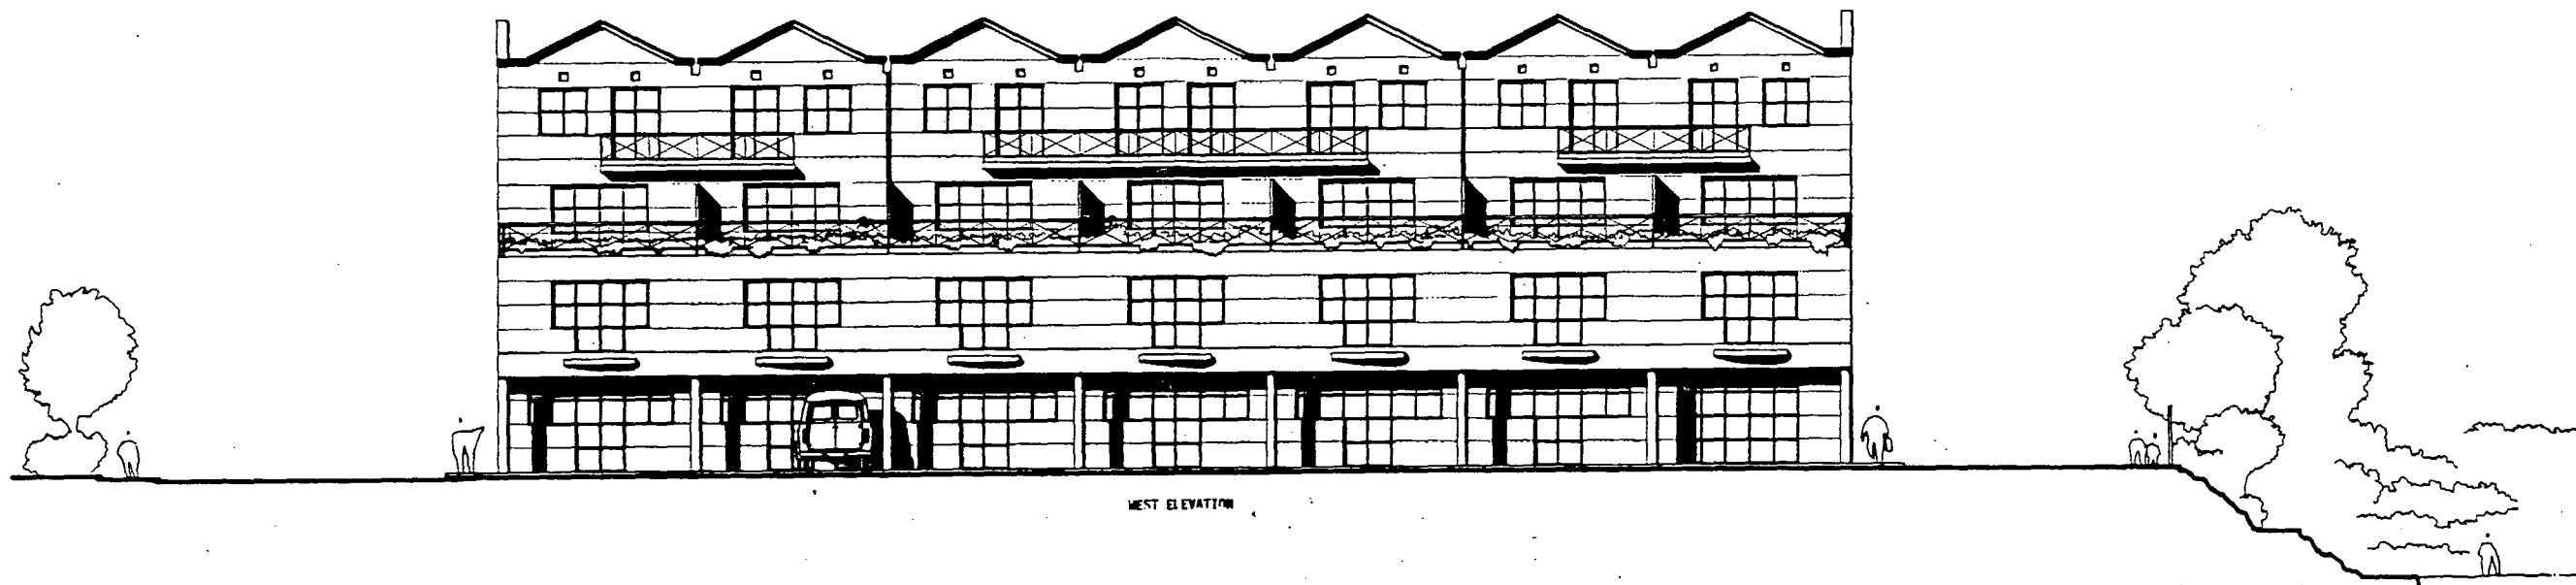

WEST ELEVATION

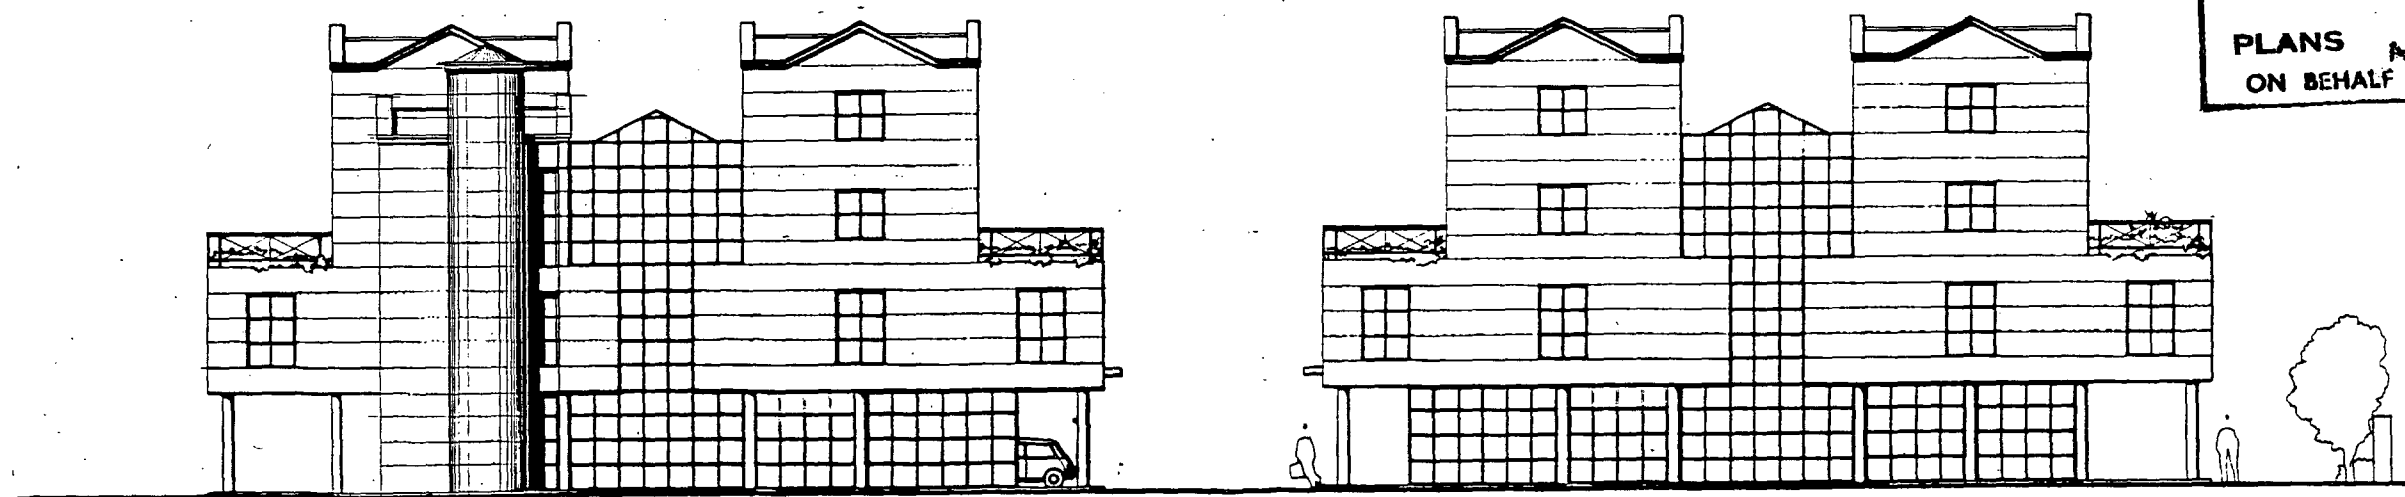



NORTH ELEVATION

LONDON BOROUGH OF CAMDEN
 TOWN AND COUNTRY PLANNING ACTS
 16 OCT 1983
 PLANS ~~NOT APPROVED~~ APPROVED
 ON BEHALF OF THE COUNCIL


MARK FITZPATRICK
 ARCHITECTS 01-236 5447
 56 CARTER LANE LONDON EC4V 5EA
 BAYRES STREET
 ELEVATIONS
 MARK FITZPATRICK ESQ
 1:200 APRIL 84
 BS 10/15/E
 ALL DIMENSIONS MUST BE CHECKED ON SITE
 DO NOT SCALE THIS DRAWING
 INFORM ARCHITECTS OF ANY DISCREPANCIES

RANDOLPH STREET

RAILWAY

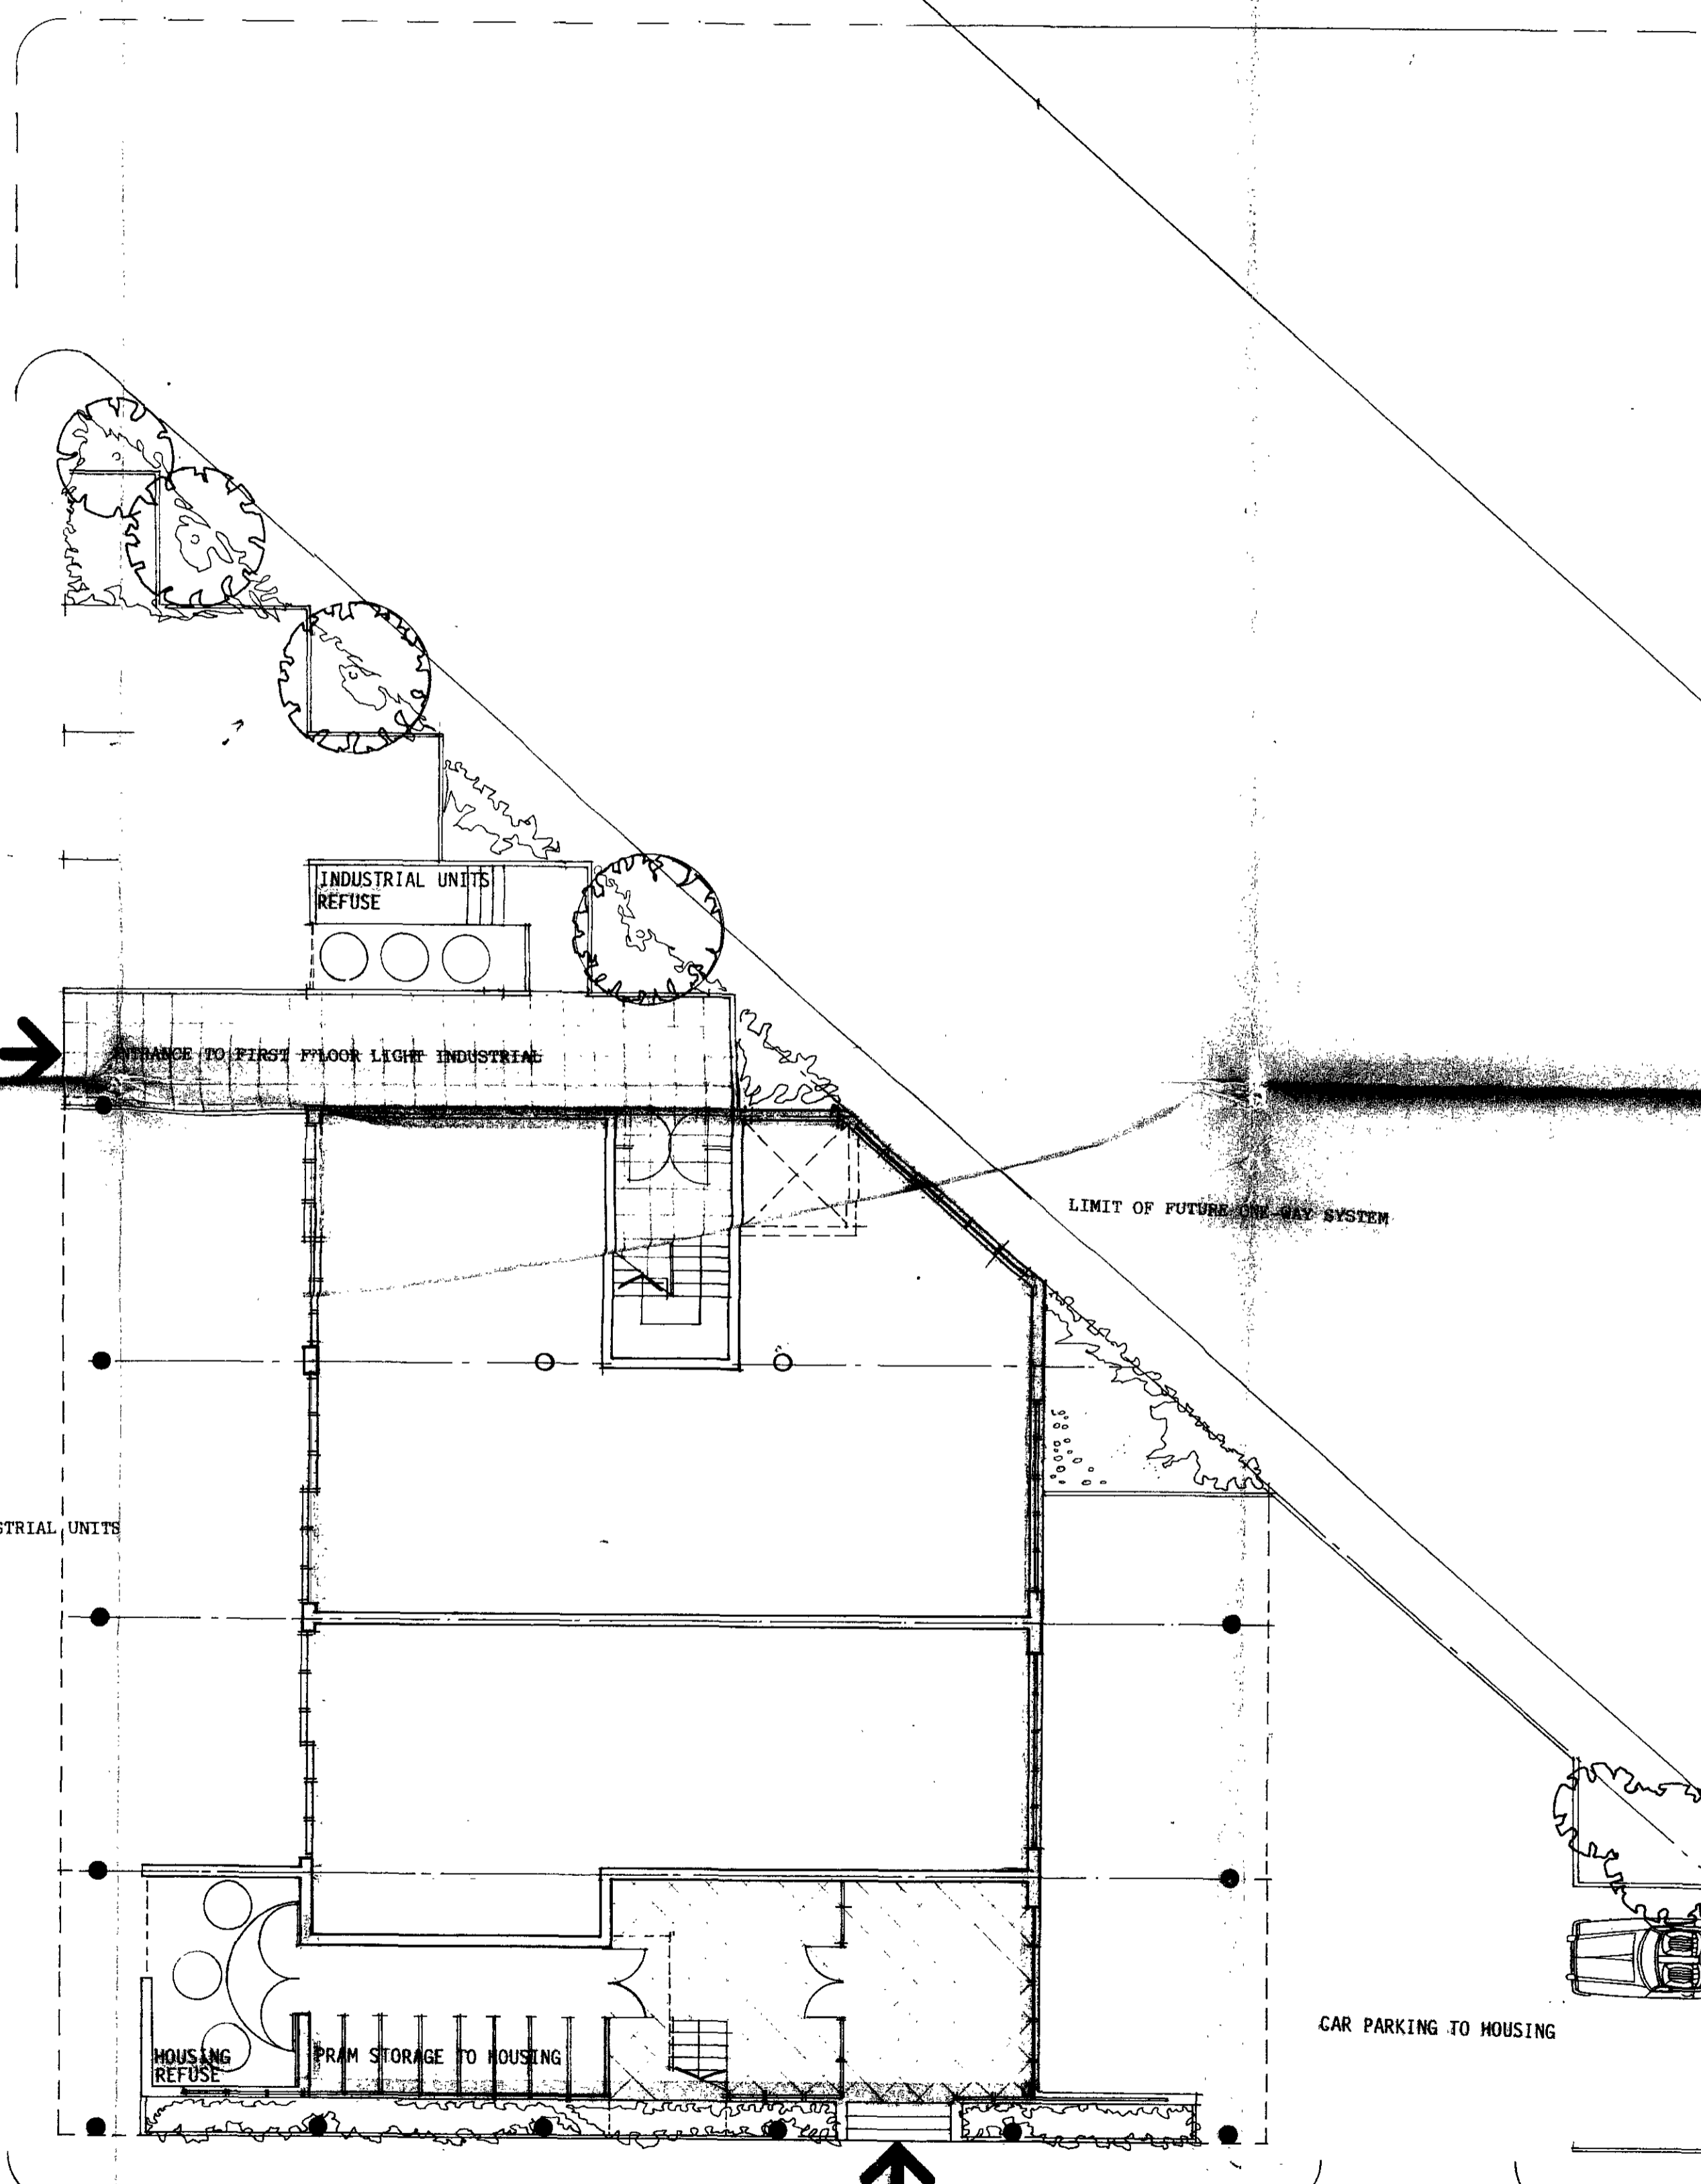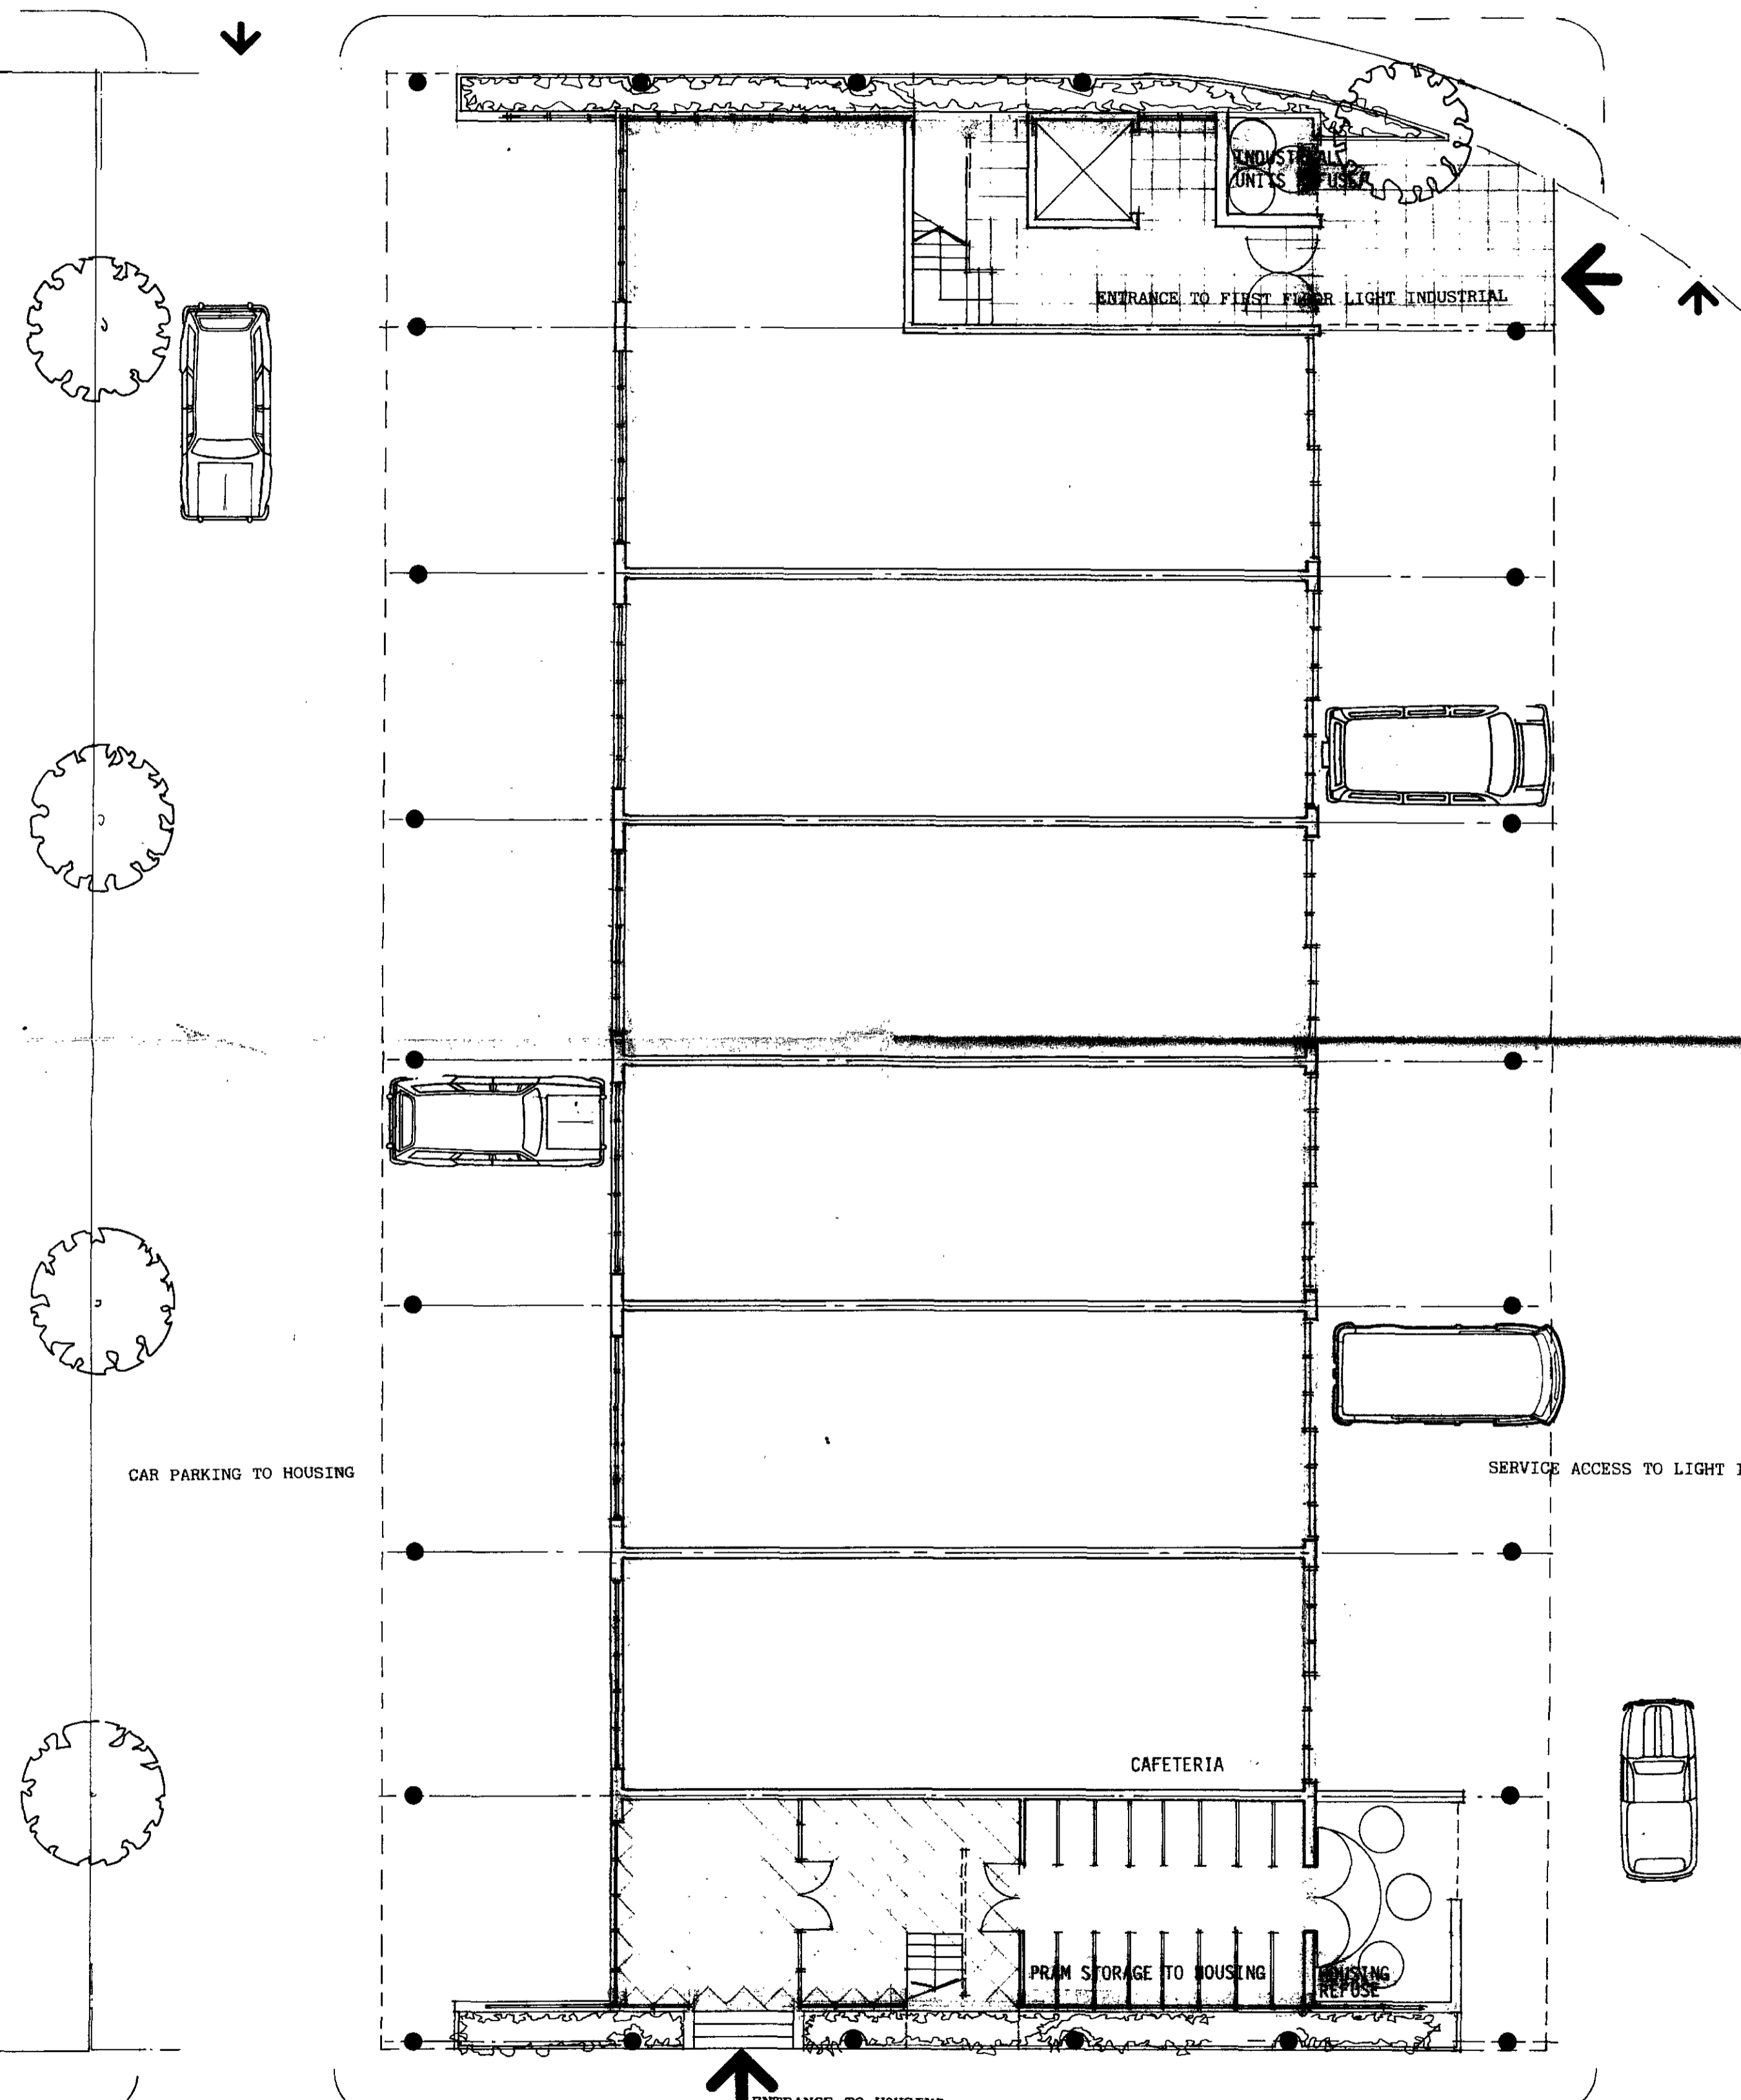


84 00307

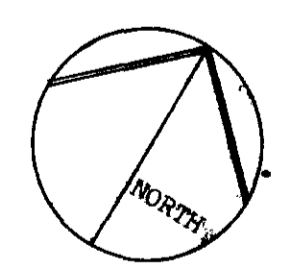



JEFFCO + WILSON
 ARCHITECTS
 56 CARTER LANE LONDON EC4V 5EA

CLIENT	FITZPATRICK & SONS		
SCALE	1:100	DATE	FEB 84
BS	BS 10/10		

ALL DIMENSIONS MUST BE CHECKED ON SITE
 DO NOT SCALE THIS DRAWING
 INFORM ARCHITECTS OF ANY DISCREPANCIES

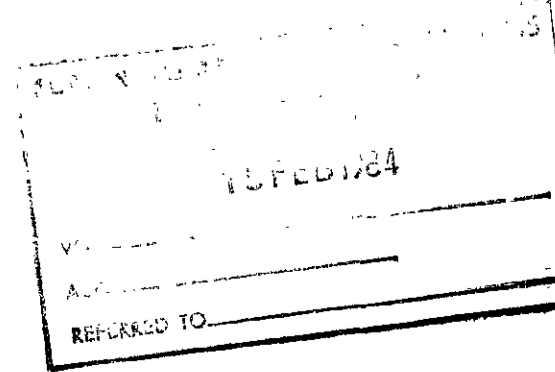

BAYNES STREET

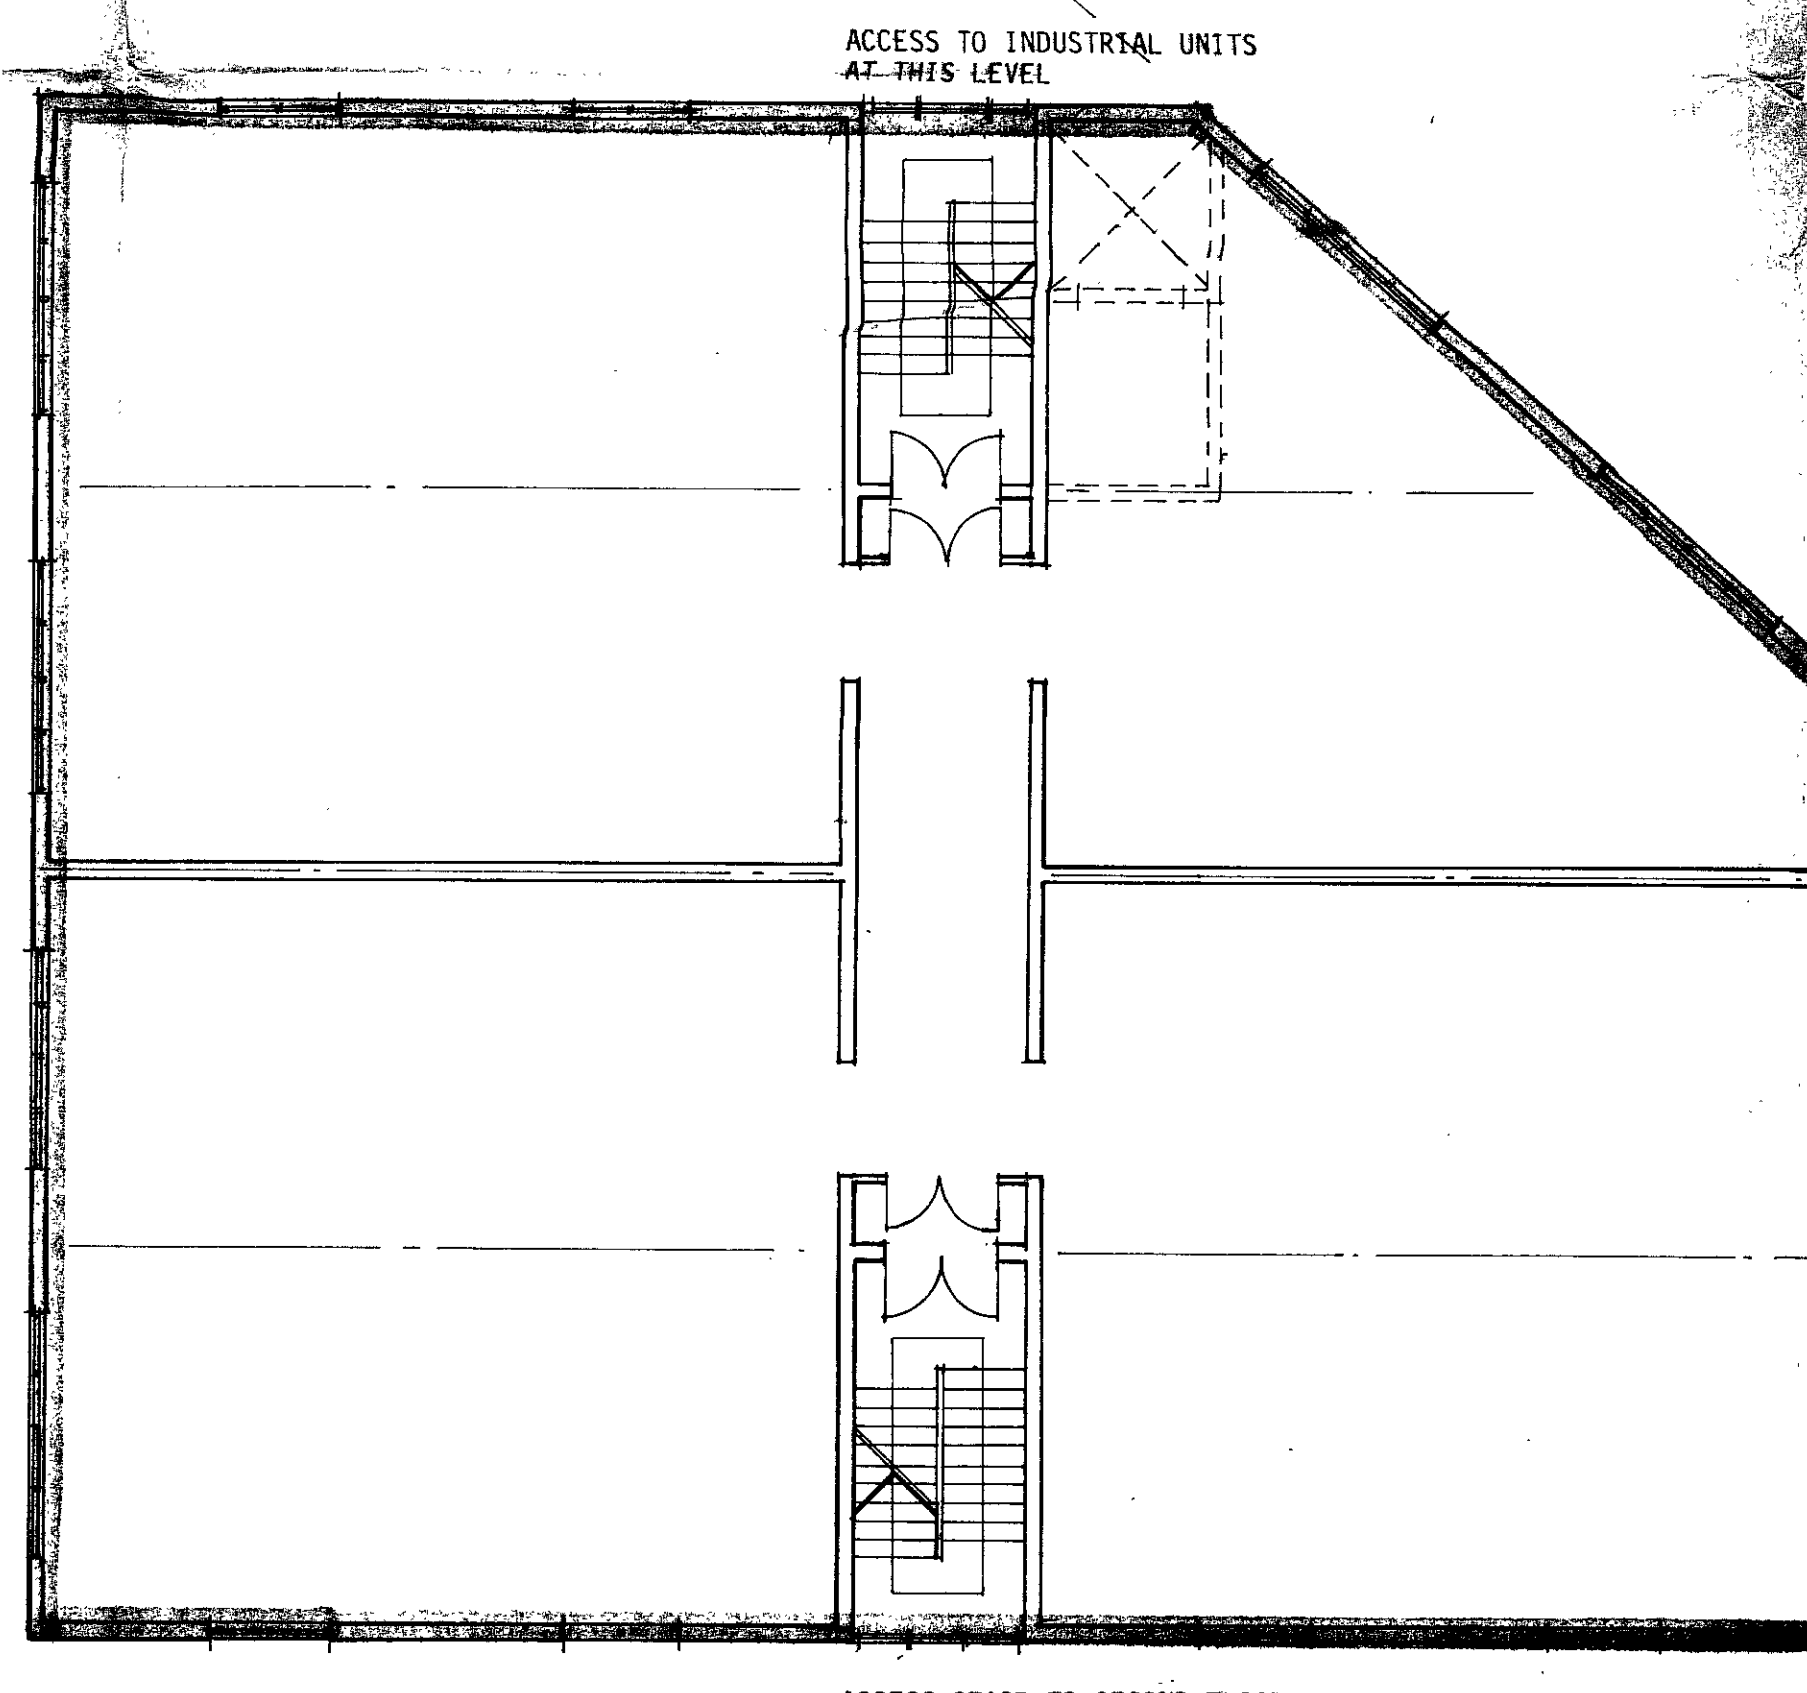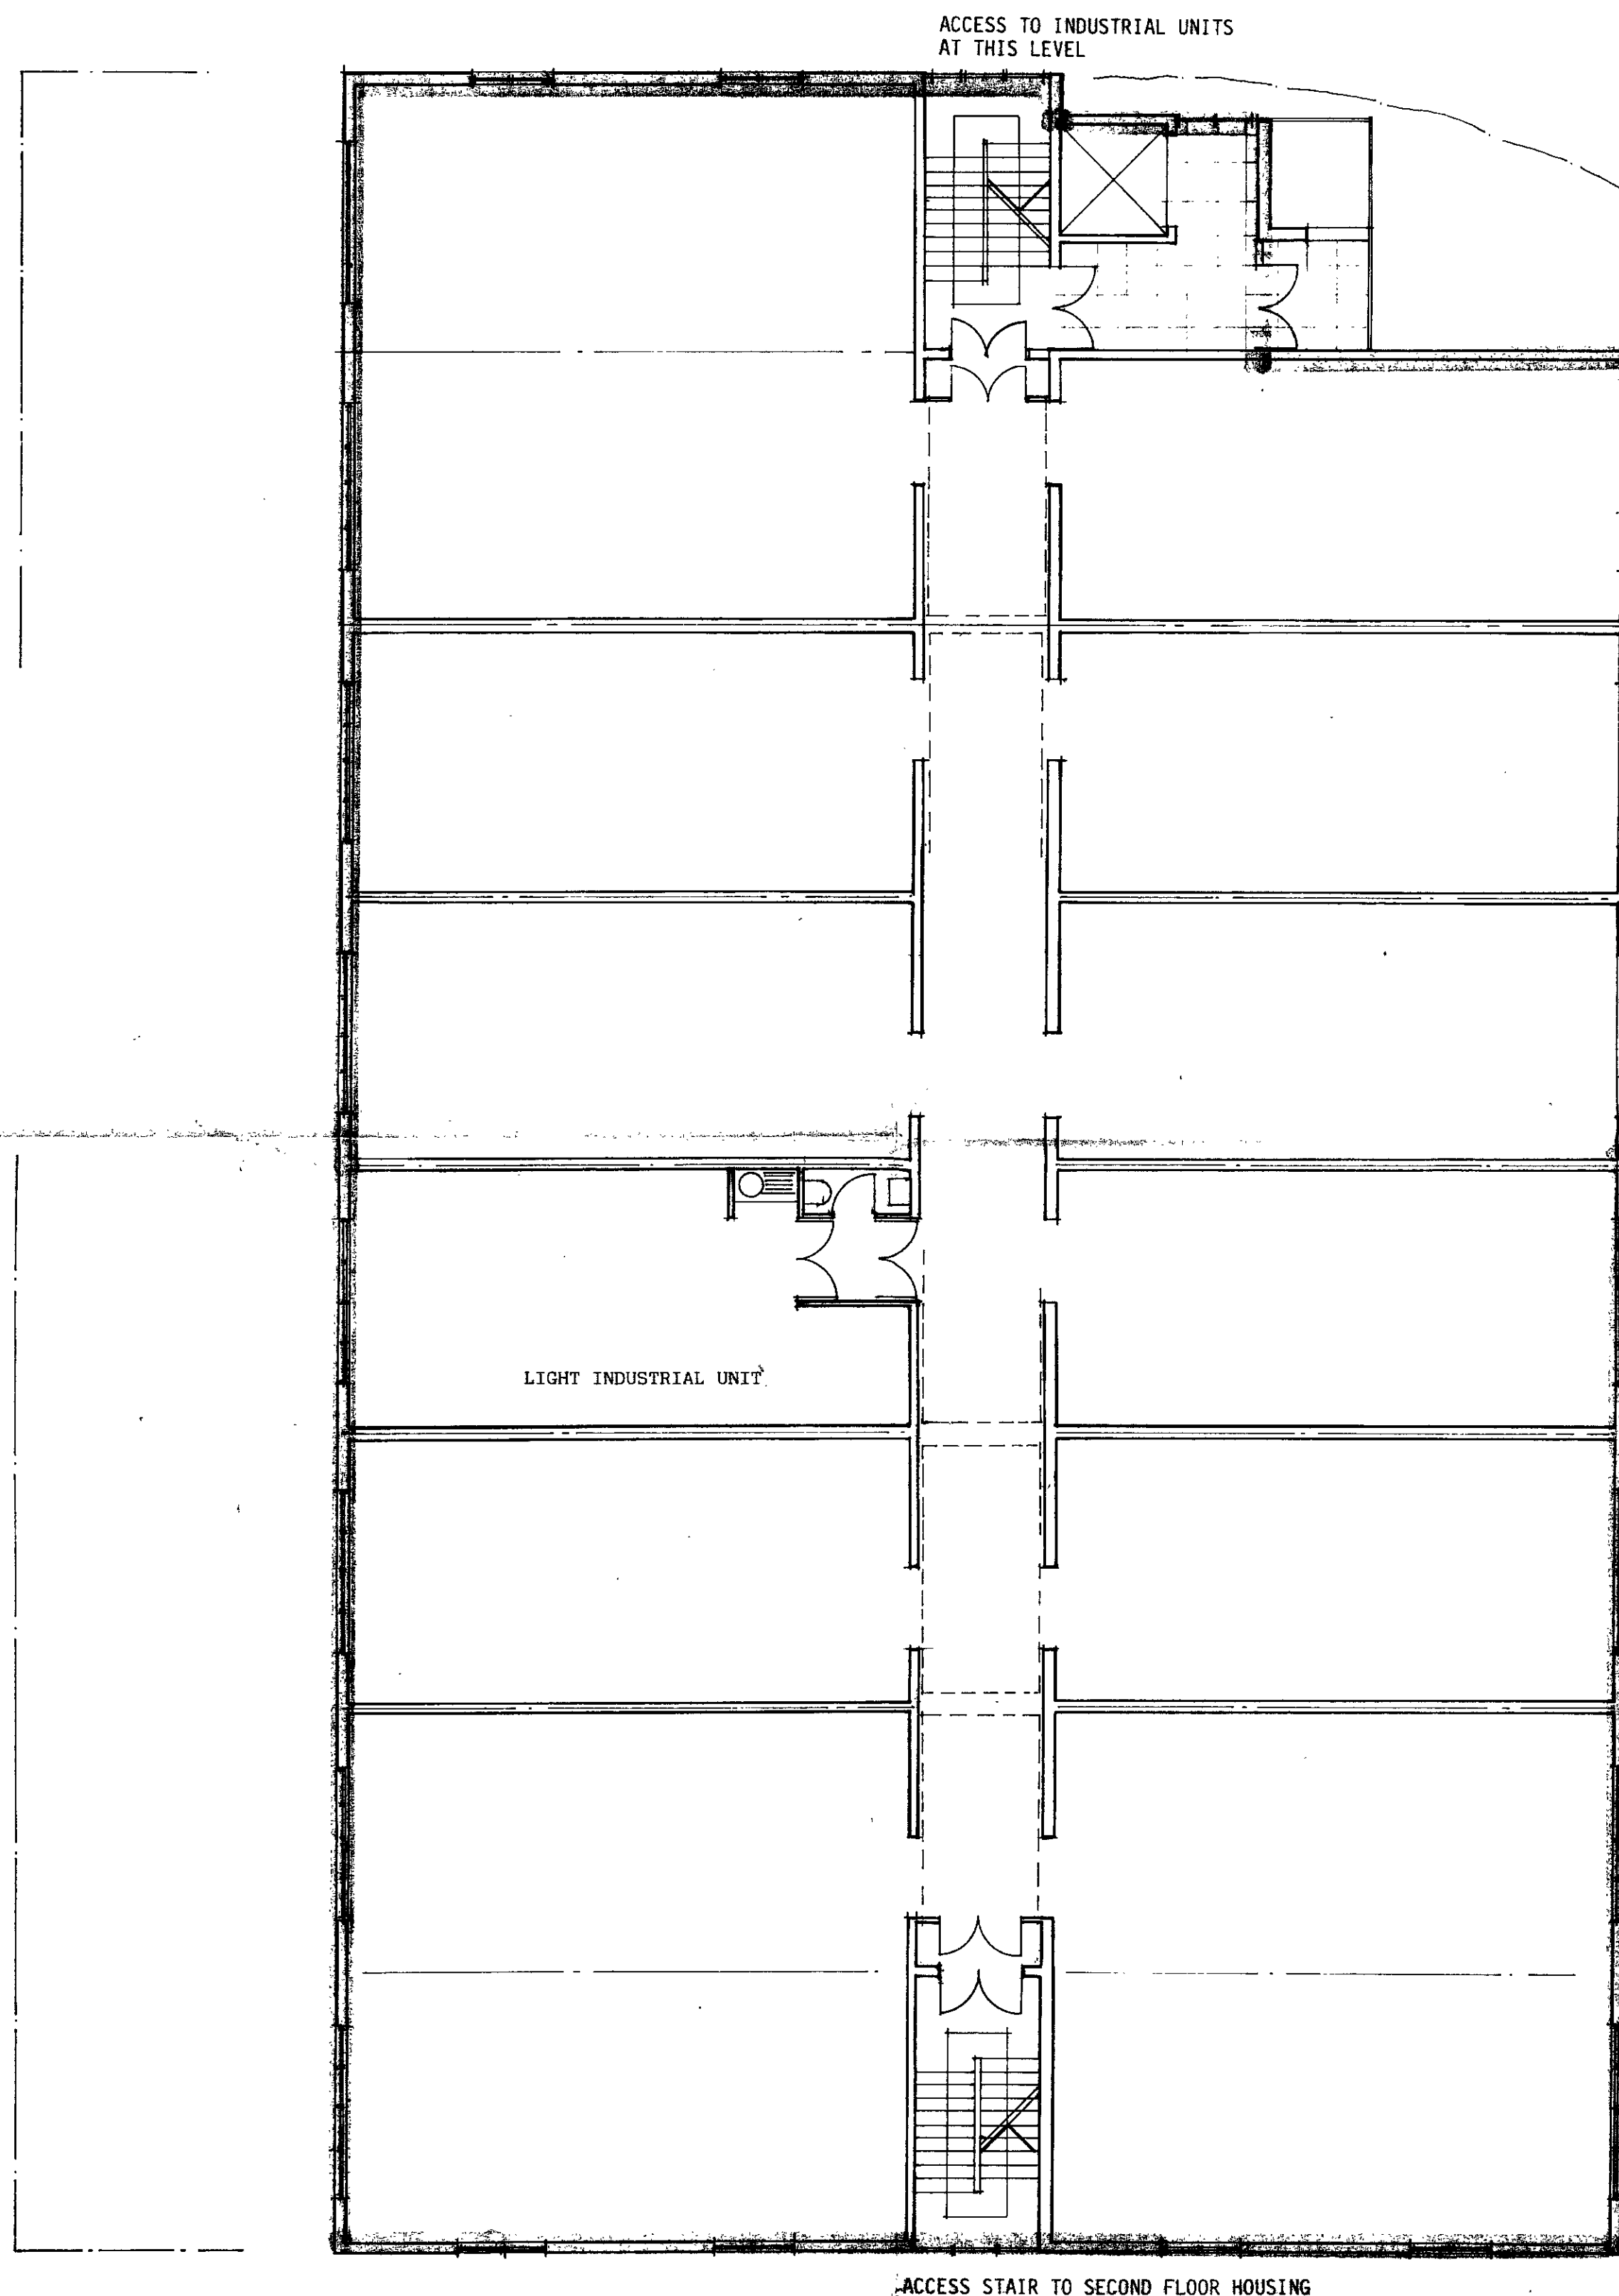


8400307

ESTCOFF WILE
 ARCHITECTS 01-236 5647
 56 CARTER LANE LONDON EC4V 5EA

NO	BAYNES STREET
TITLE	PLAN : FIRST
CLIENT	FITZPATRICK & SONS
SCALE	1:100 DATE FEB 84
BS	BS 10/11
ALL DIMENSIONS MUST BE CHECKED ON SITE DO NOT SCALE THIS DRAWING INFORM ARCHITECTS OF ANY DISCREPANCIES	


PLANNING AND COMMUNICATIONS
 15 FEB 1984
 VOL _____
 ACK _____
 REFERRED TO _____

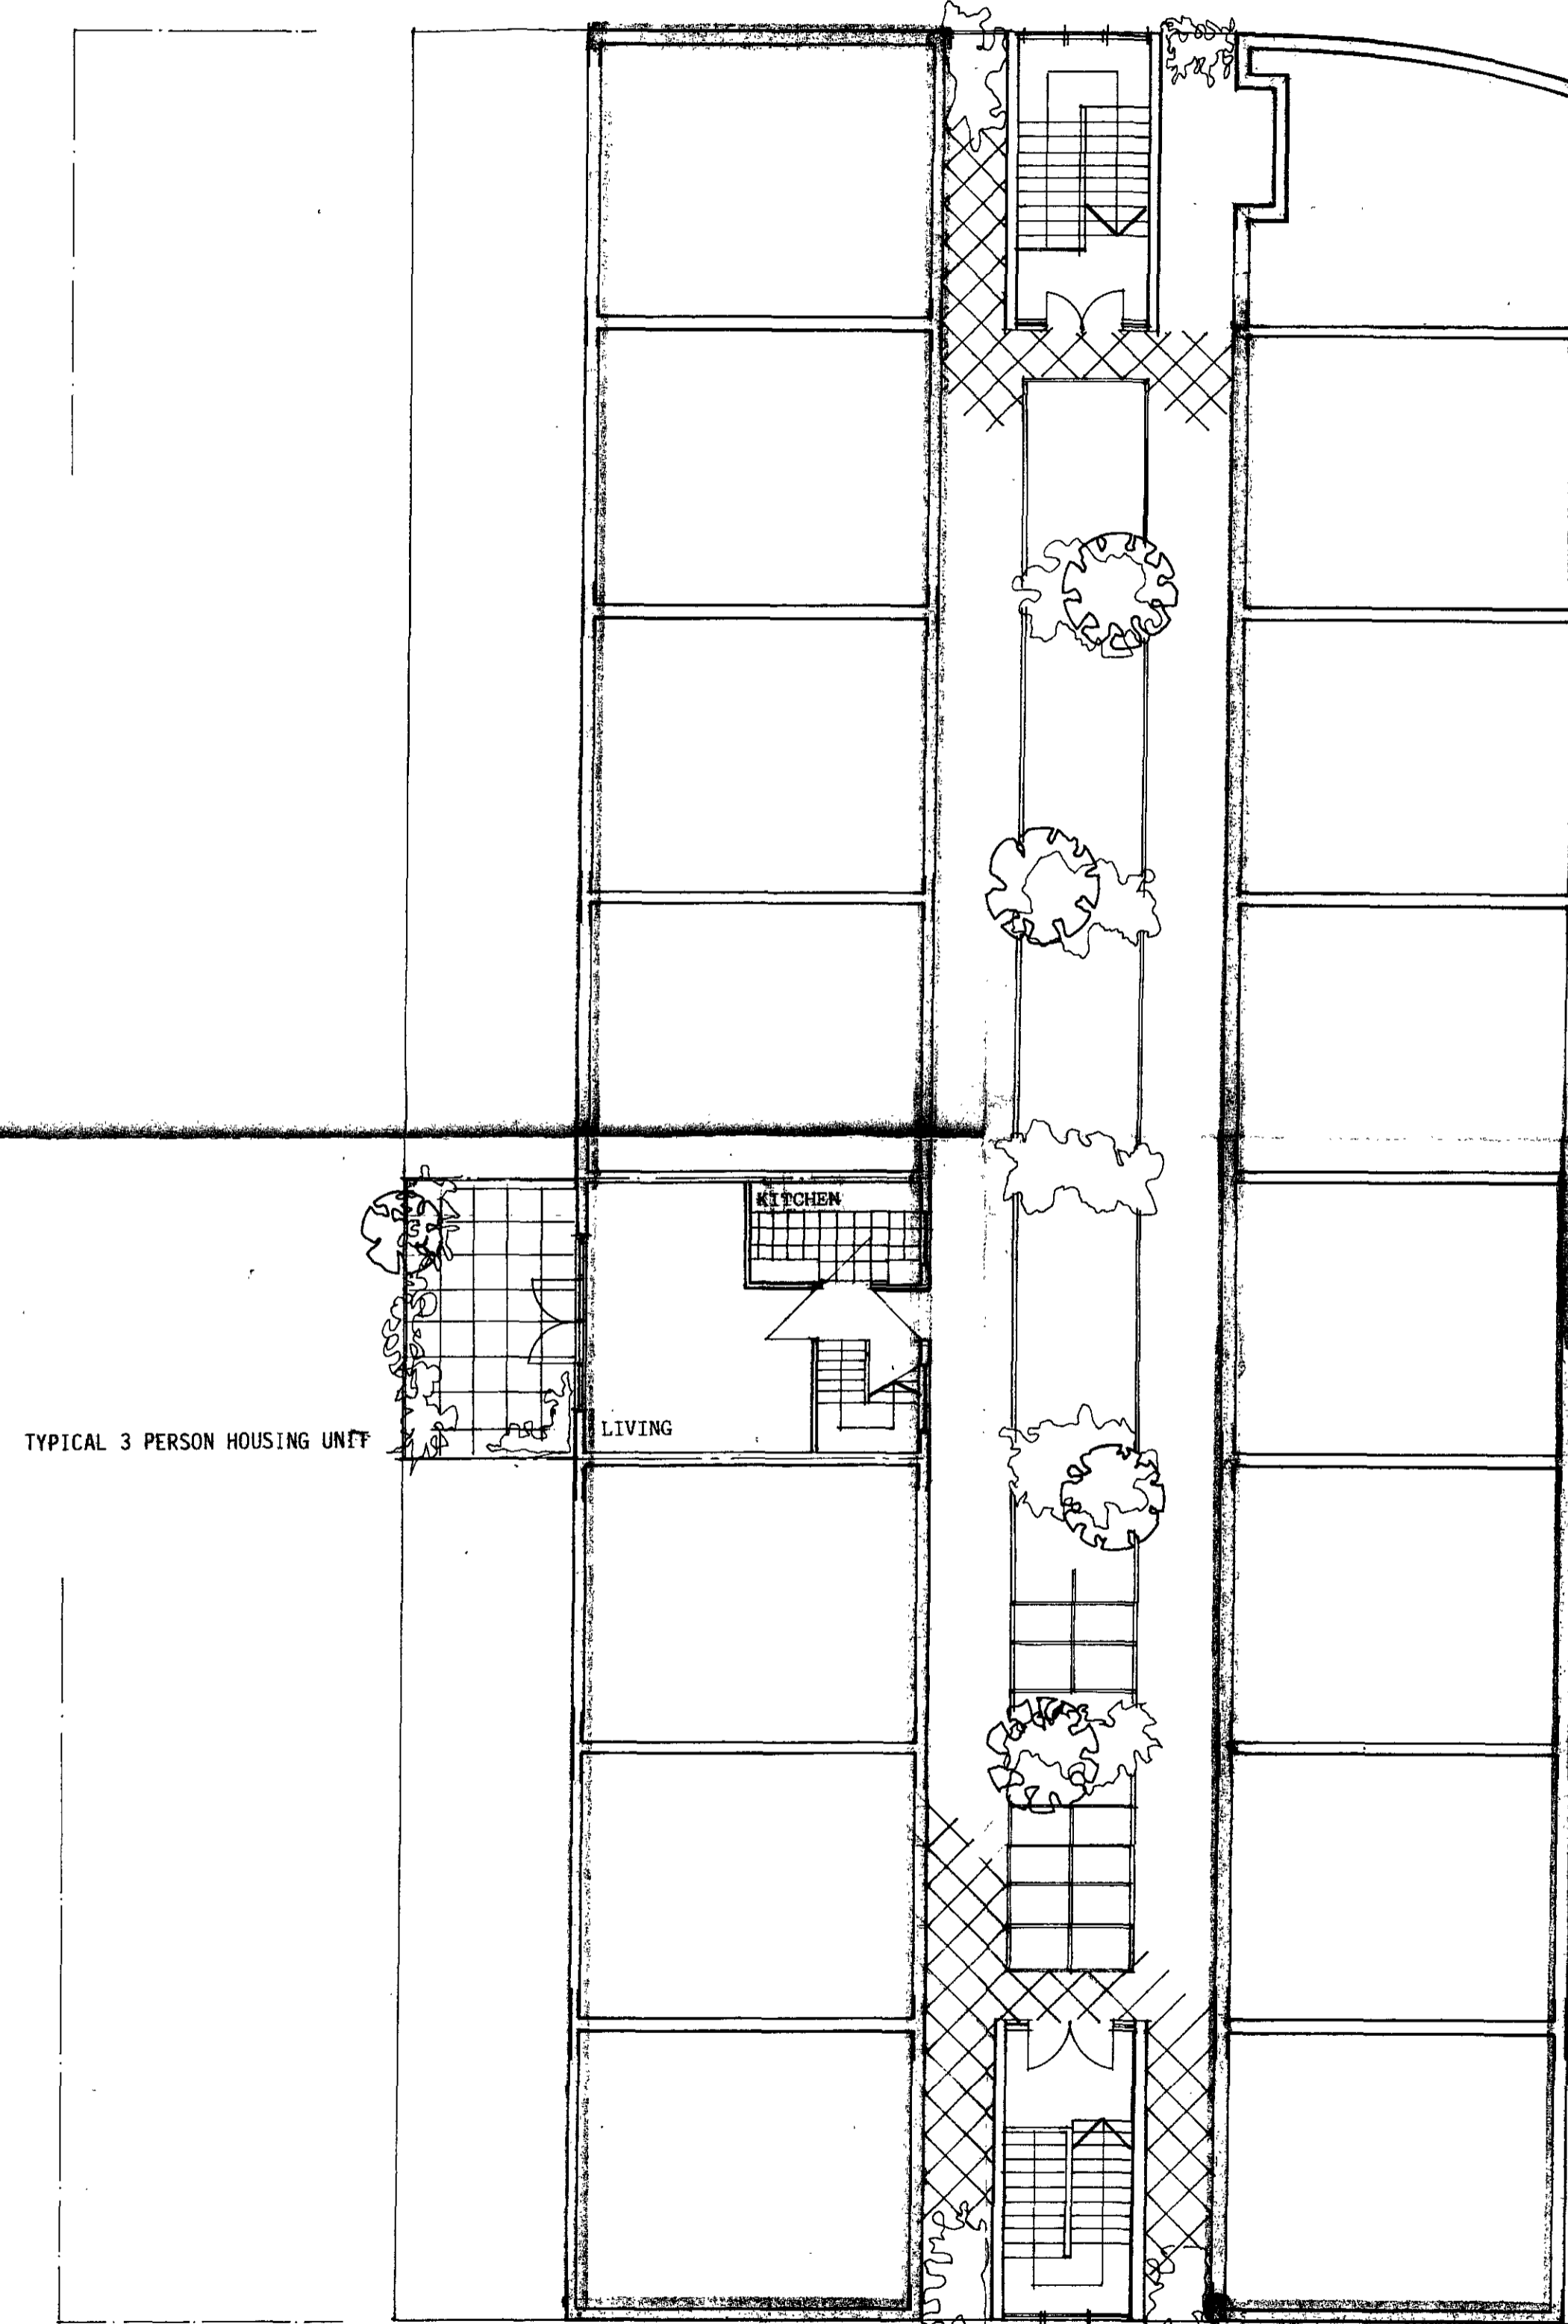

TYPICAL 3 PERSON HOUSING UNIT

LIVING

KITCHEN

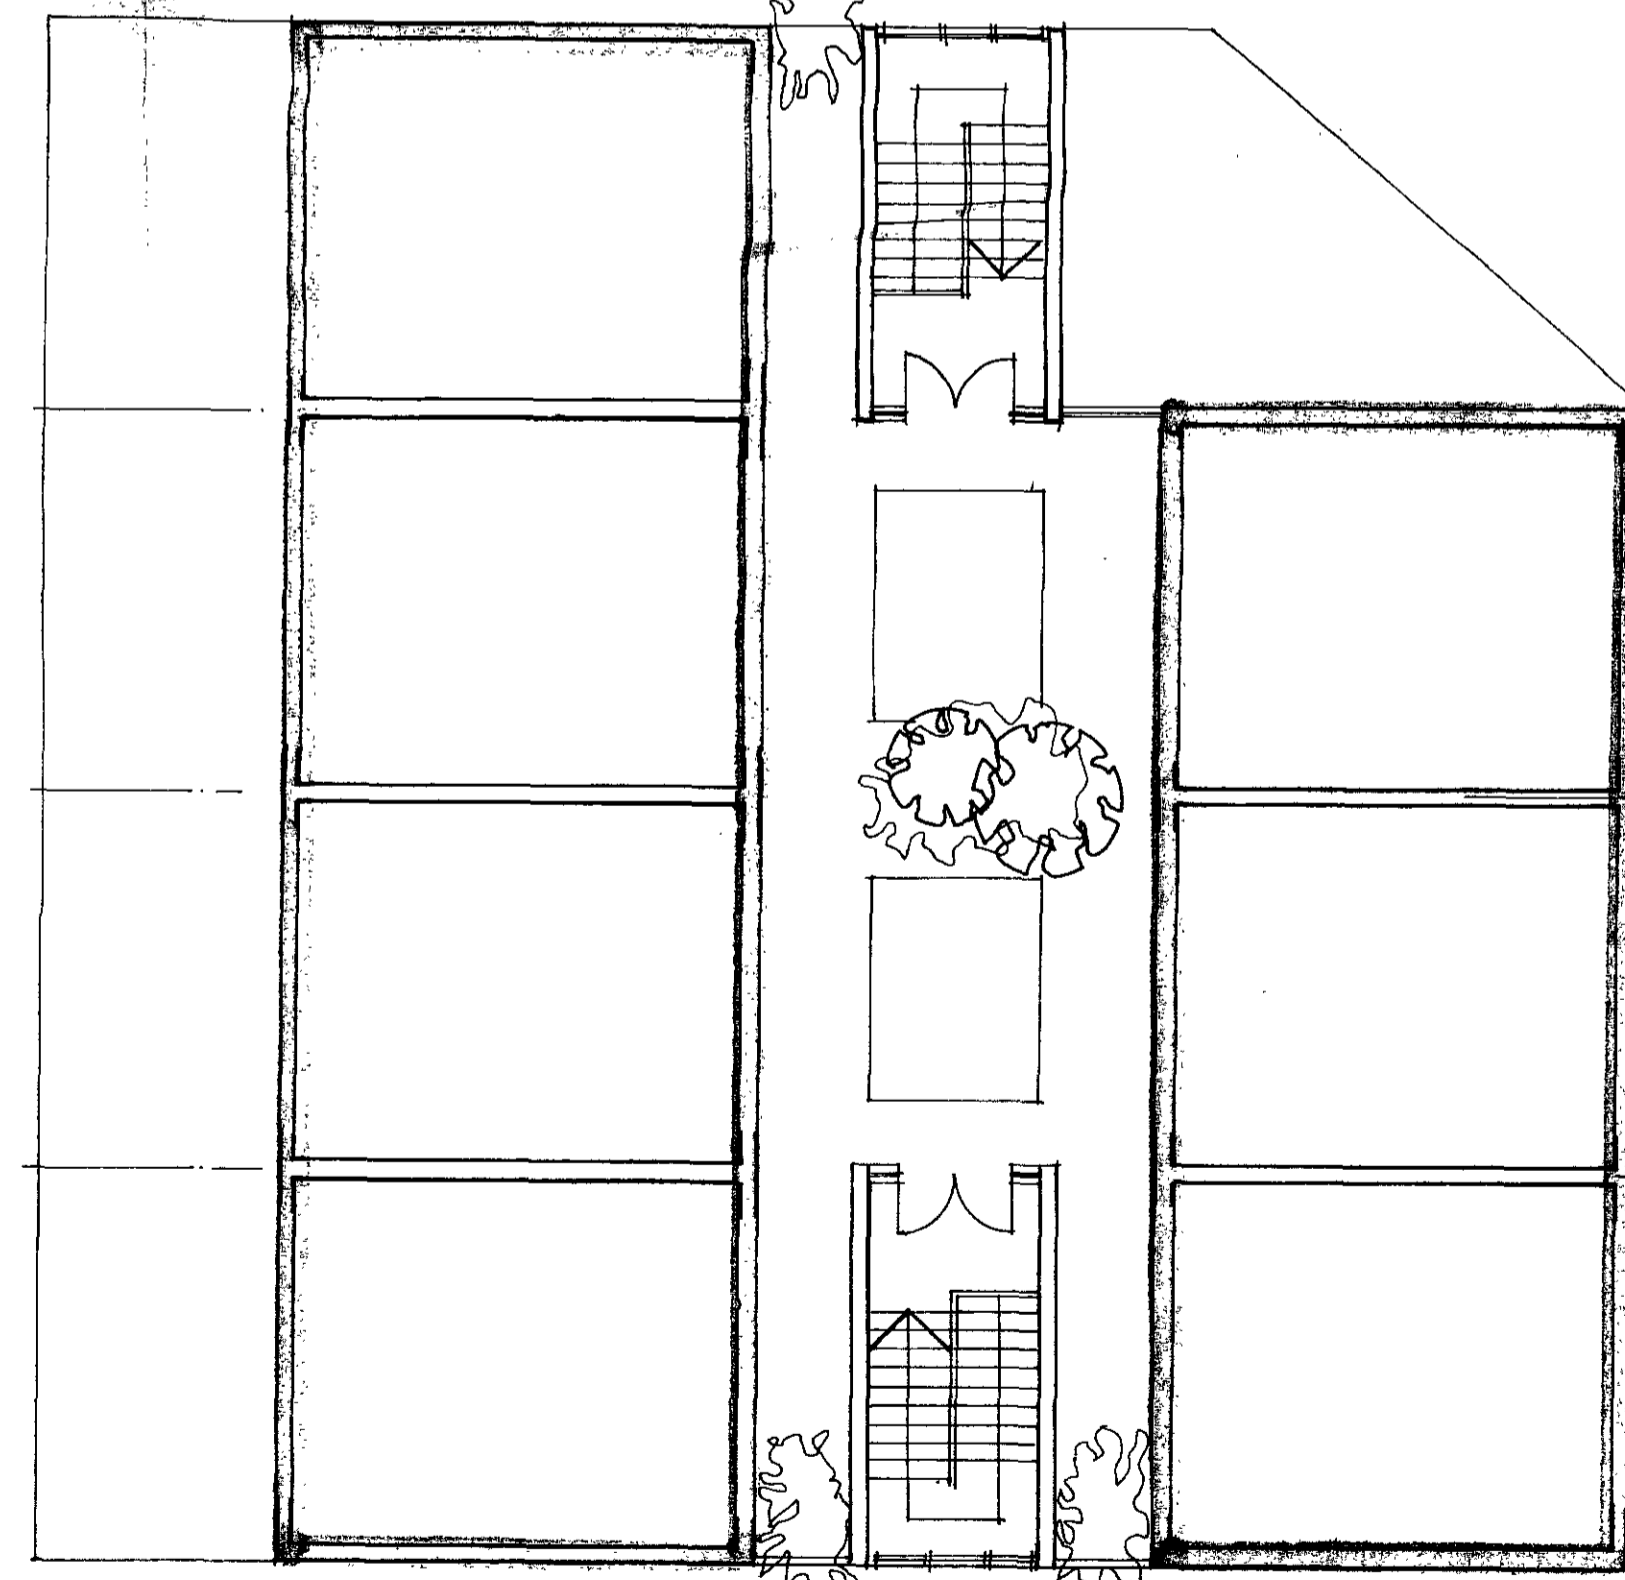

8400307

WETCO, WHITE

ARCHITECTS 01-236 5647
56 CARTER LANE LONDON EC4V 5EA


JOB BAYNES STREET

TITLE PLAN : SECOND


CLIENT FITZPATRICK & SONS LTD

SCALE 1:100 FEB 84

DWG NO BS 01/12

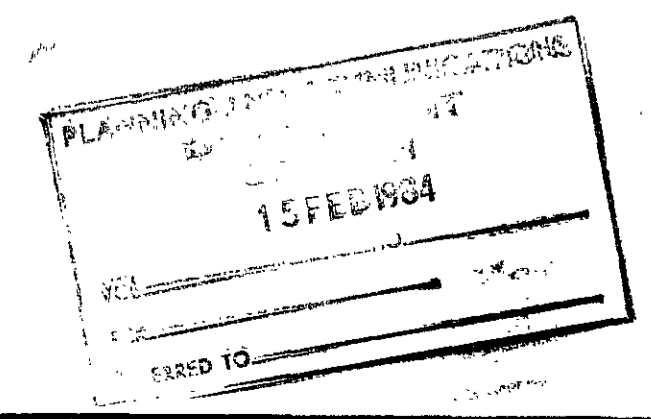

ALL DIMENSIONS MUST BE CHECKED ON SITE
DO NOT SCALE THIS DRAWING
INFORM ARCHITECTS OF ANY DISCREPANCIES

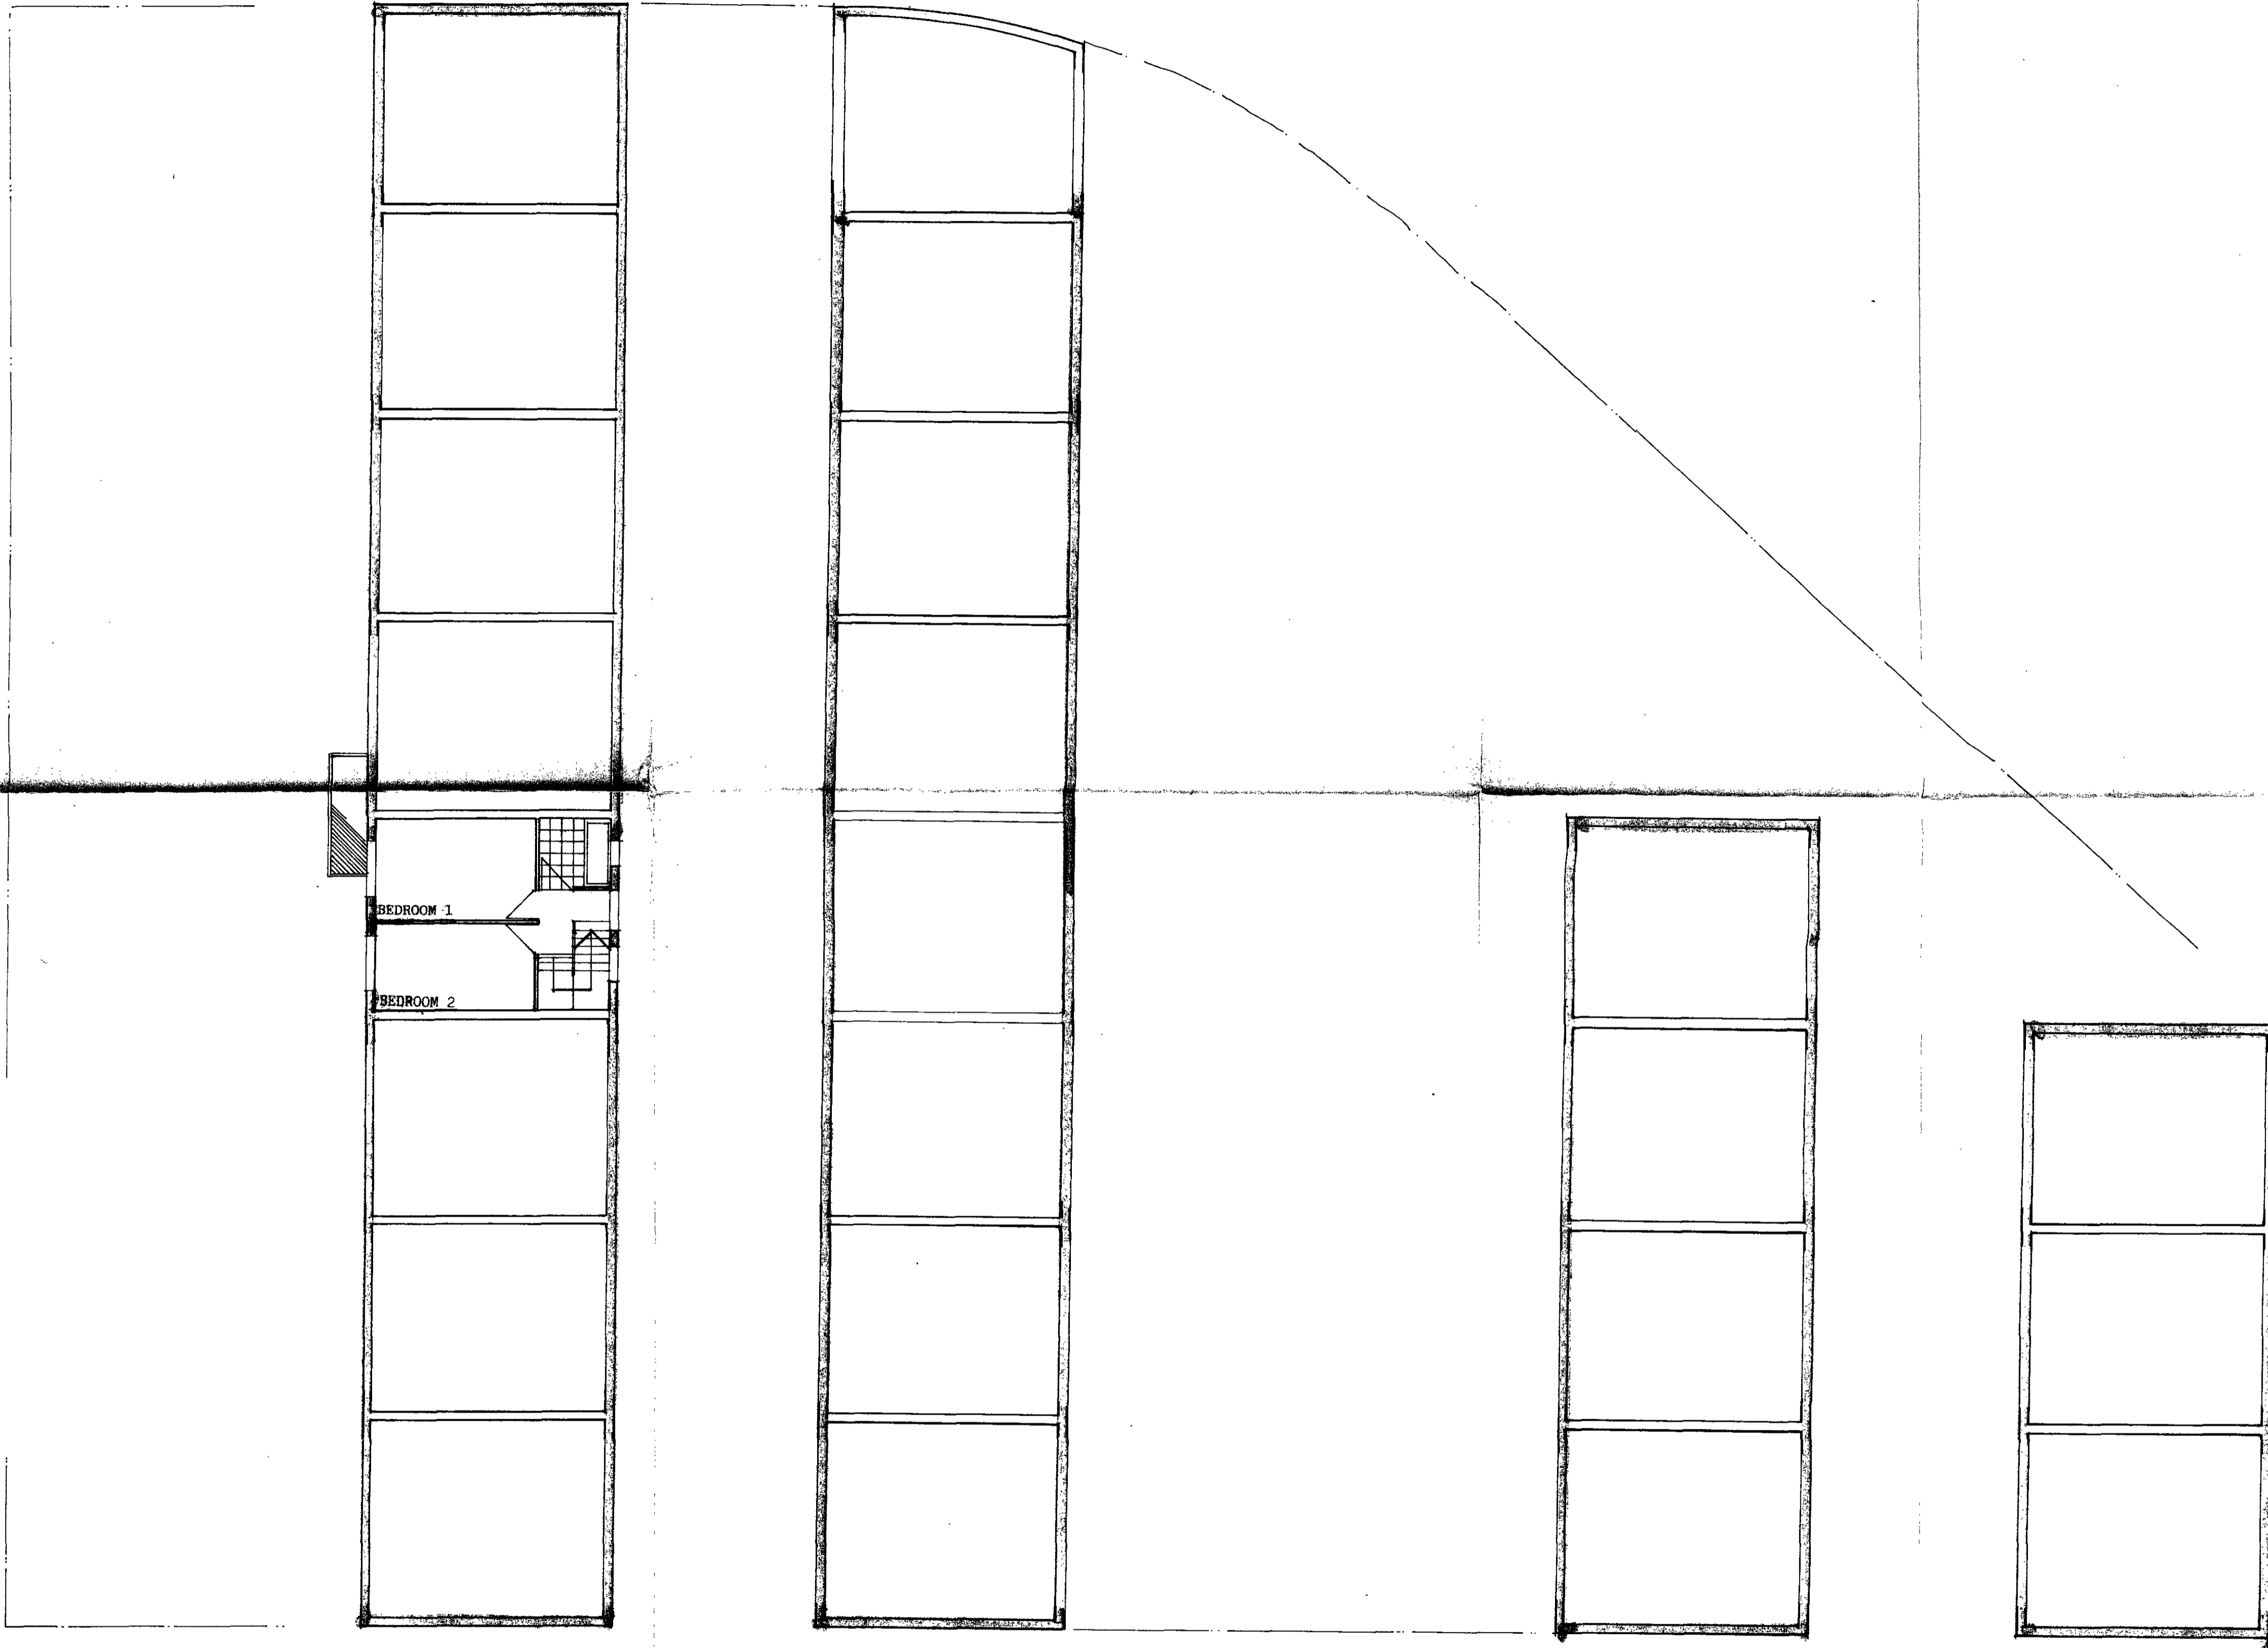

8400307

PLANNING AND COMMUNICATIONS
 DEPARTMENT
 CAMDEN
 15 FEB 1984
 VOL. _____
 ACK. _____
 REFERRED TO _____

FITZPATRICK & SONS LTD	
ARCHITECTS 01-236 5647 56 CARTER LANE LONDON EC4V 5EA	
JOB	BAYNES STREET
TITLE	PLAN : THIRD
CLIENT	FITZPATRICK & SONS LTD
SCALE	1:100 FEB 84
DWG No	BS 10/13
ALL DIMENSIONS MUST BE CHECKED ON SITE DO NOT SCALE THIS DRAWING INFORM ARCHITECTS OF ANY DISCREPANCIES	