



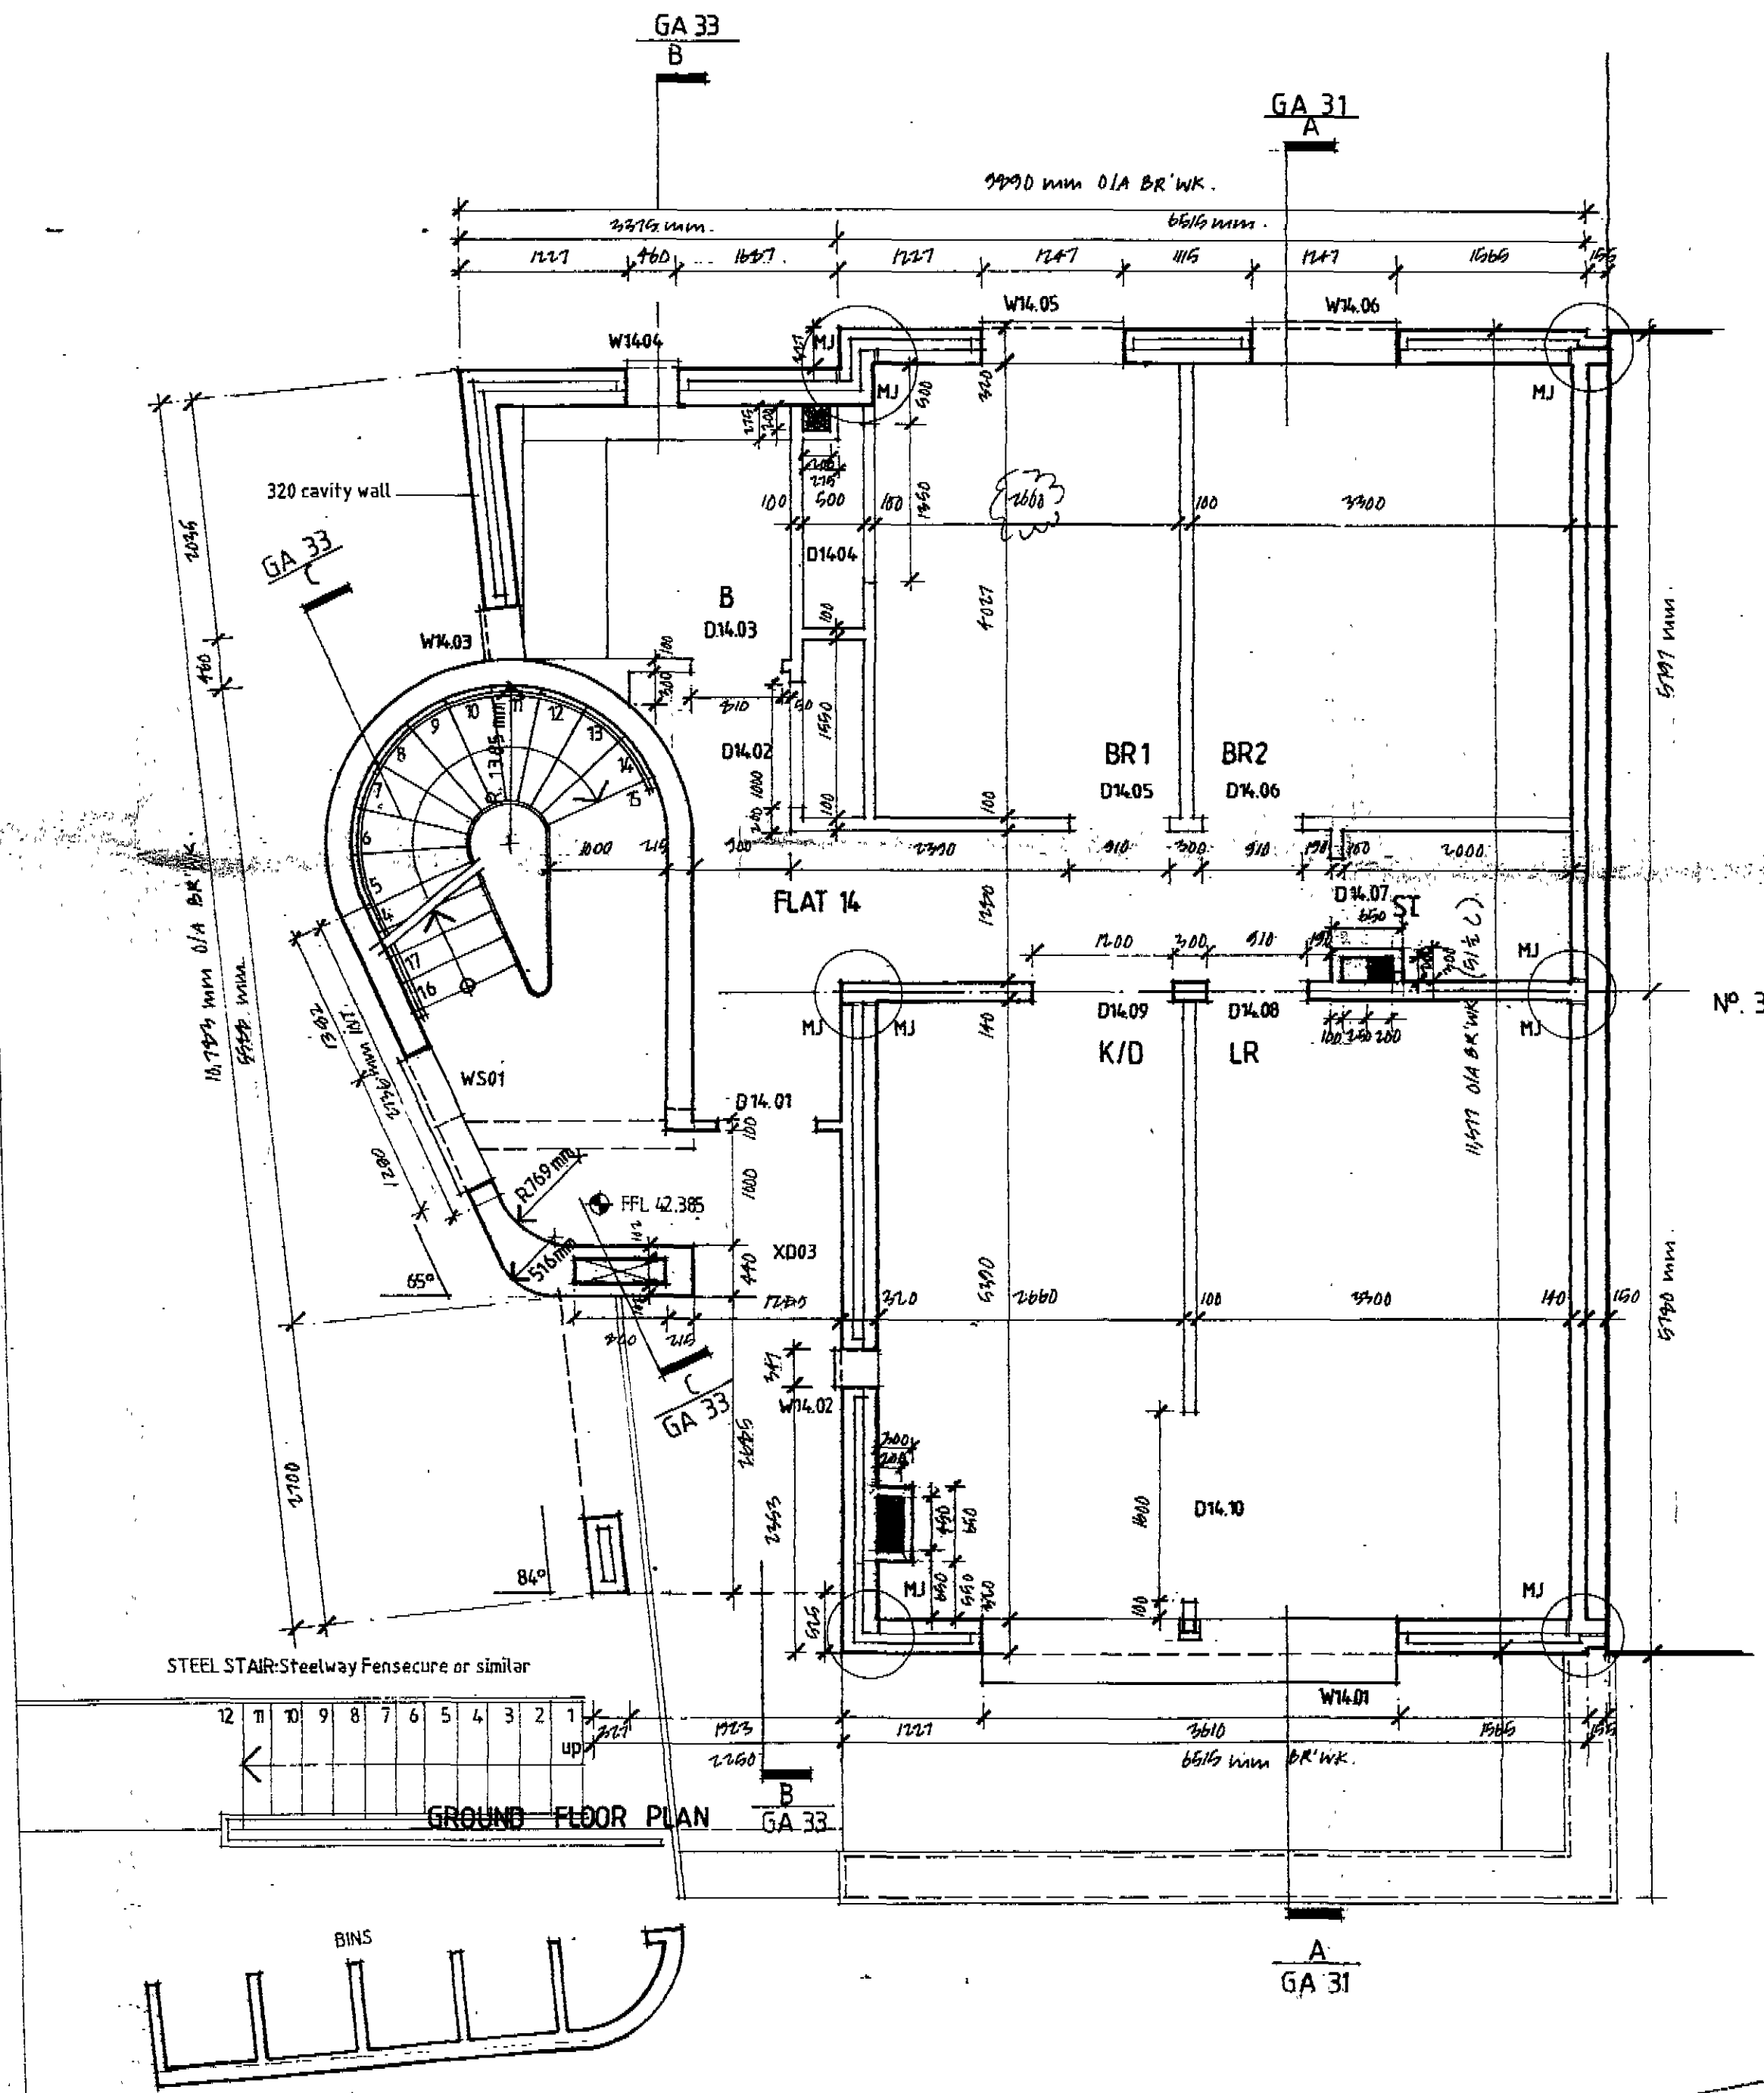

LONDON BOROUGH OF CROYDON
TOWN AND COUNTRY PLANNING
21 AUG 1996
PLANNING
ON BEHALF OF THE

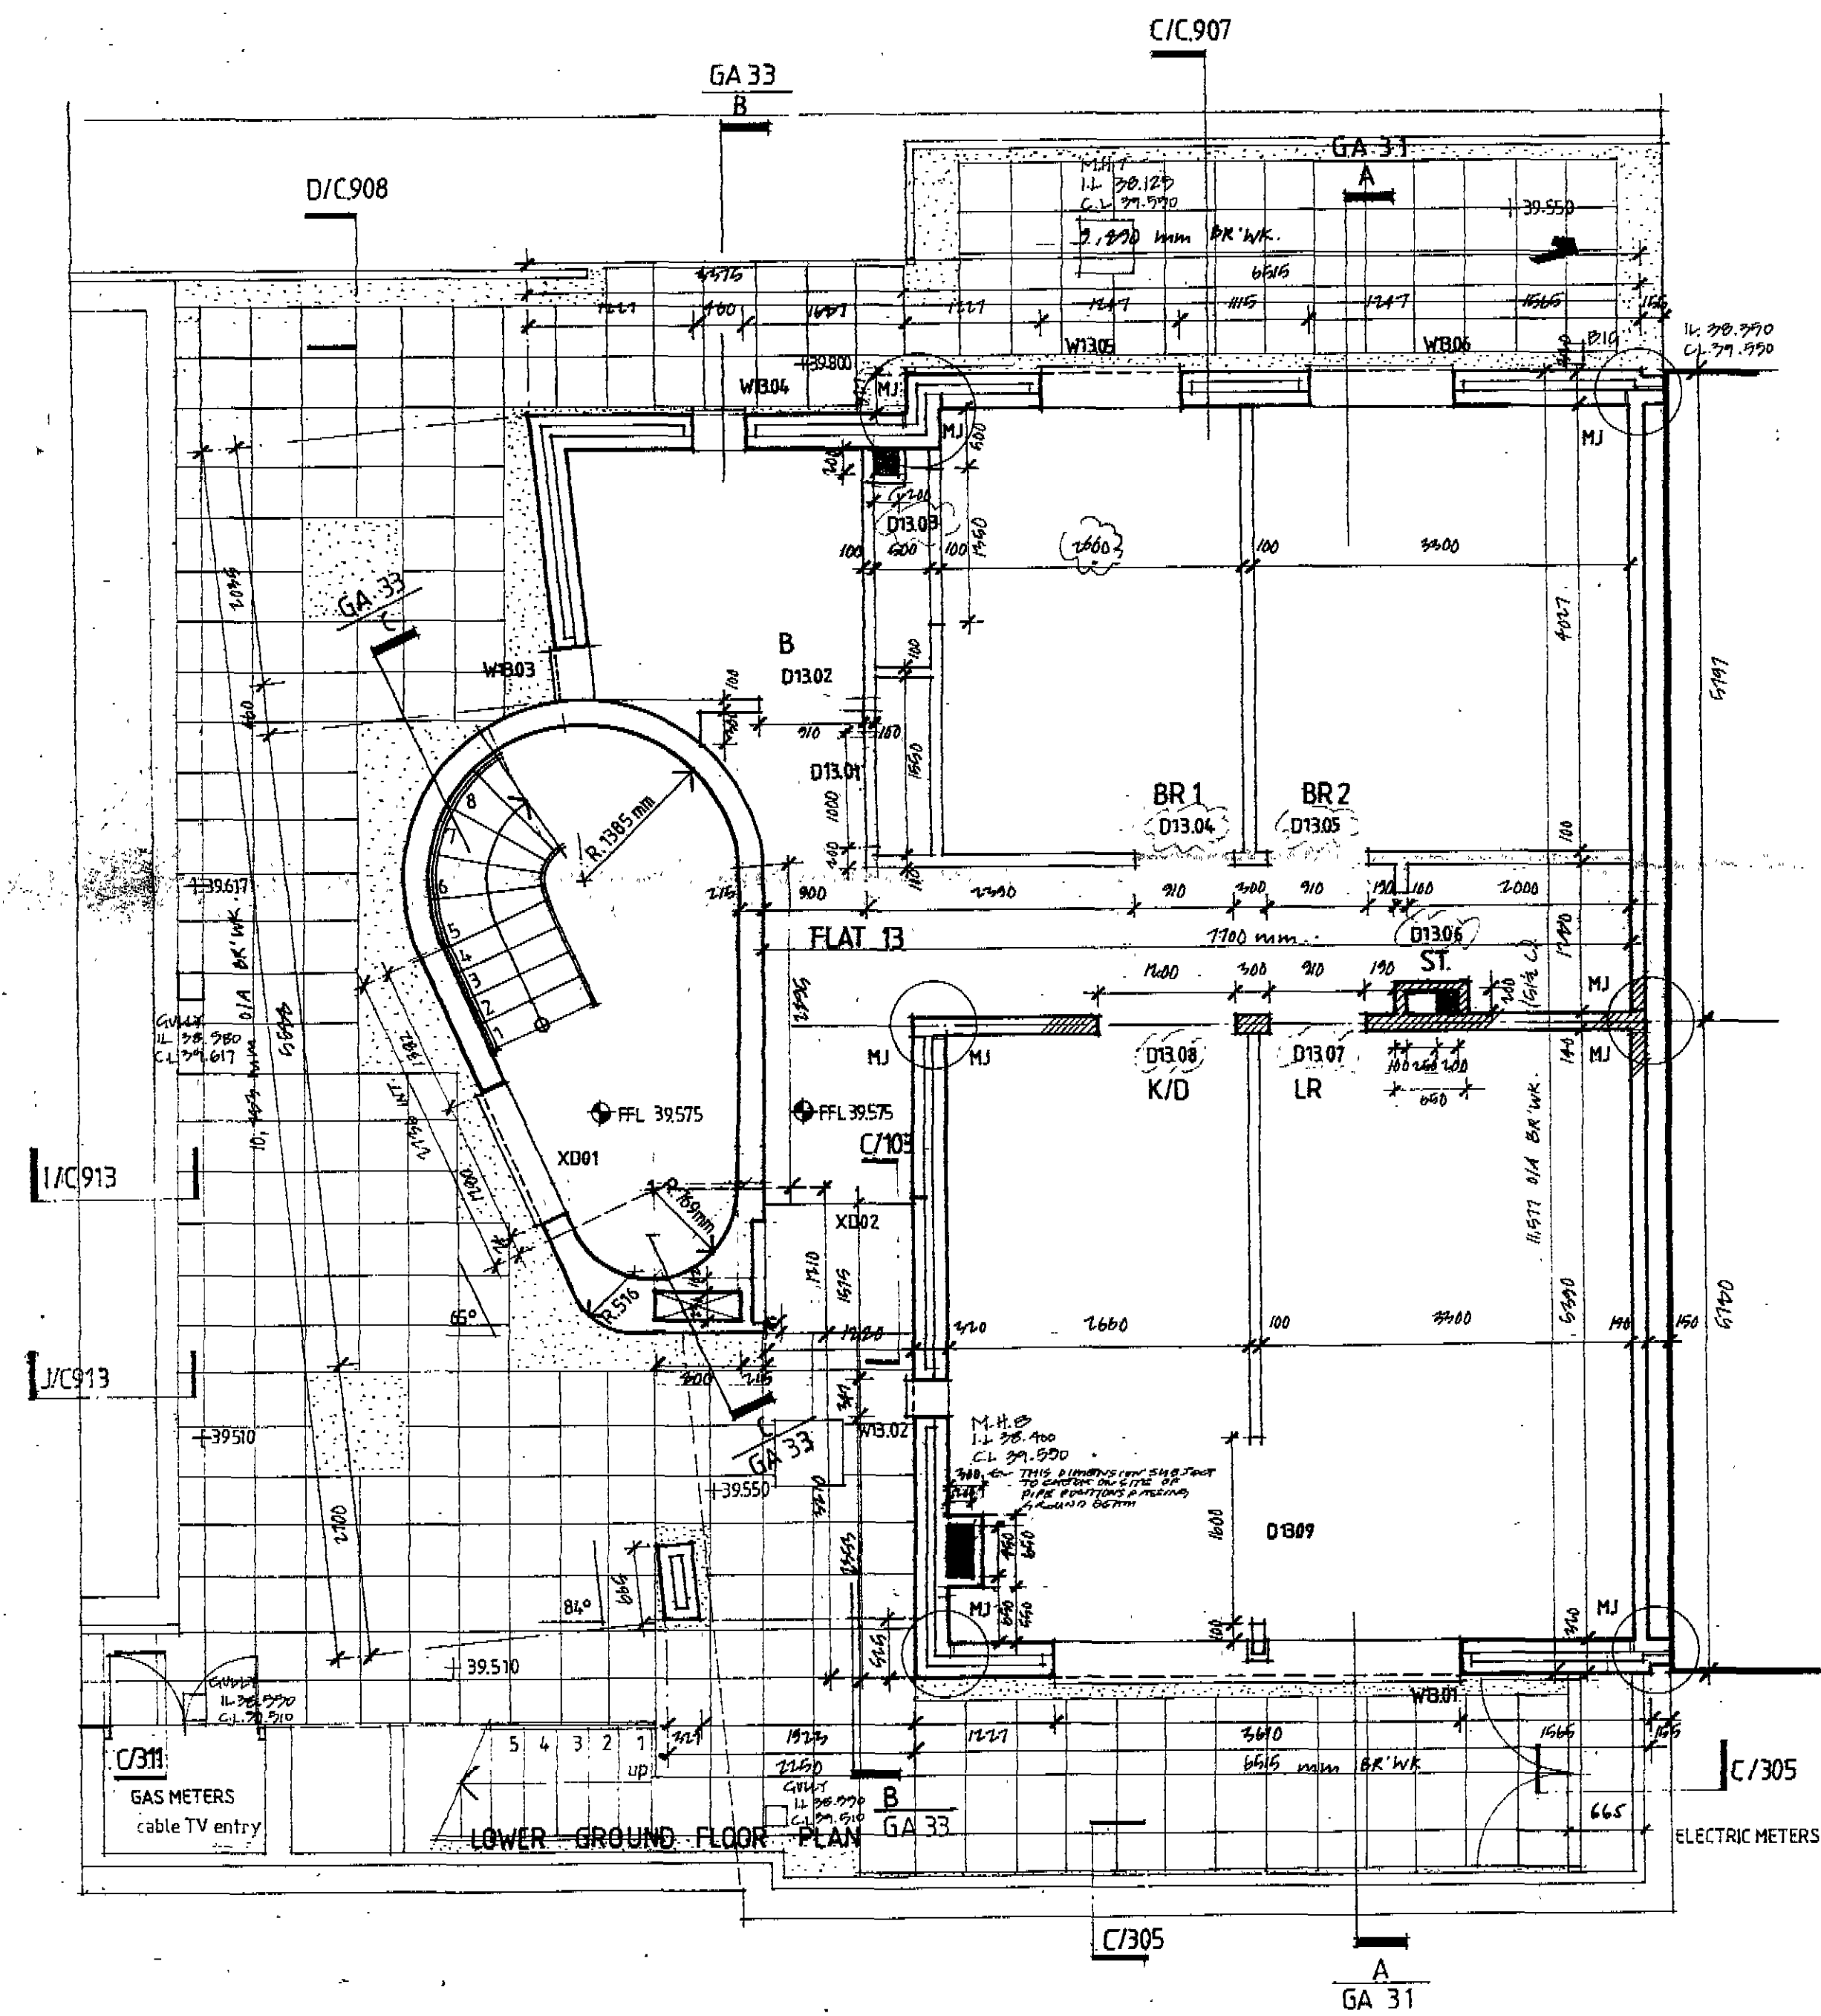

ref.	date	notes
A	14.04.94	DUCT DIMS AMENDED. LEVELS ADDED. STAIR DIMS DIMS RATHERED.
B	14.04.94	MAIN DIMS RATHERED. DIMS ADDED.
C	24.05.94	INDIVIDUAL ROOMS ADDED. DIMS ADDED. CORRIGENDUM (GROUND).
D	24.05.94	EAT WEEKS & LAMINATION. ADDED.
E	24.05.94	DIMS AT X001 & X002 ADDED.
F	20.10.94	NOTES ADDED (CORRIDOR). DIMS ADDED (C & S).
G	19.04.95	DIMS ADDED (CORRIDOR).

AVANTI
ARCHITECTS
LIMITED
TORRIANO MEWS
LONDON NW8 2RZ
TELEPHONE
0171 284 1616
FACSIMILE
0171 284 1555

job
BOUNDARY MEWS
LONDON NW 8.


drawing
BOUNDARY ROAD BLOCK
LOWER GROUND & GROUND
FLOOR PLANS
DIMENSIONS

drawing no.
935/ GA26 H

scale
1:50

date
MARCH 1995

LONDON BOROUGH OF CAMDEN
TOWN AND COUNTRY PLANNING ACTS
21 AUG 1996
PLANS APPROVED
ON BEHALF OF THE COUNCIL

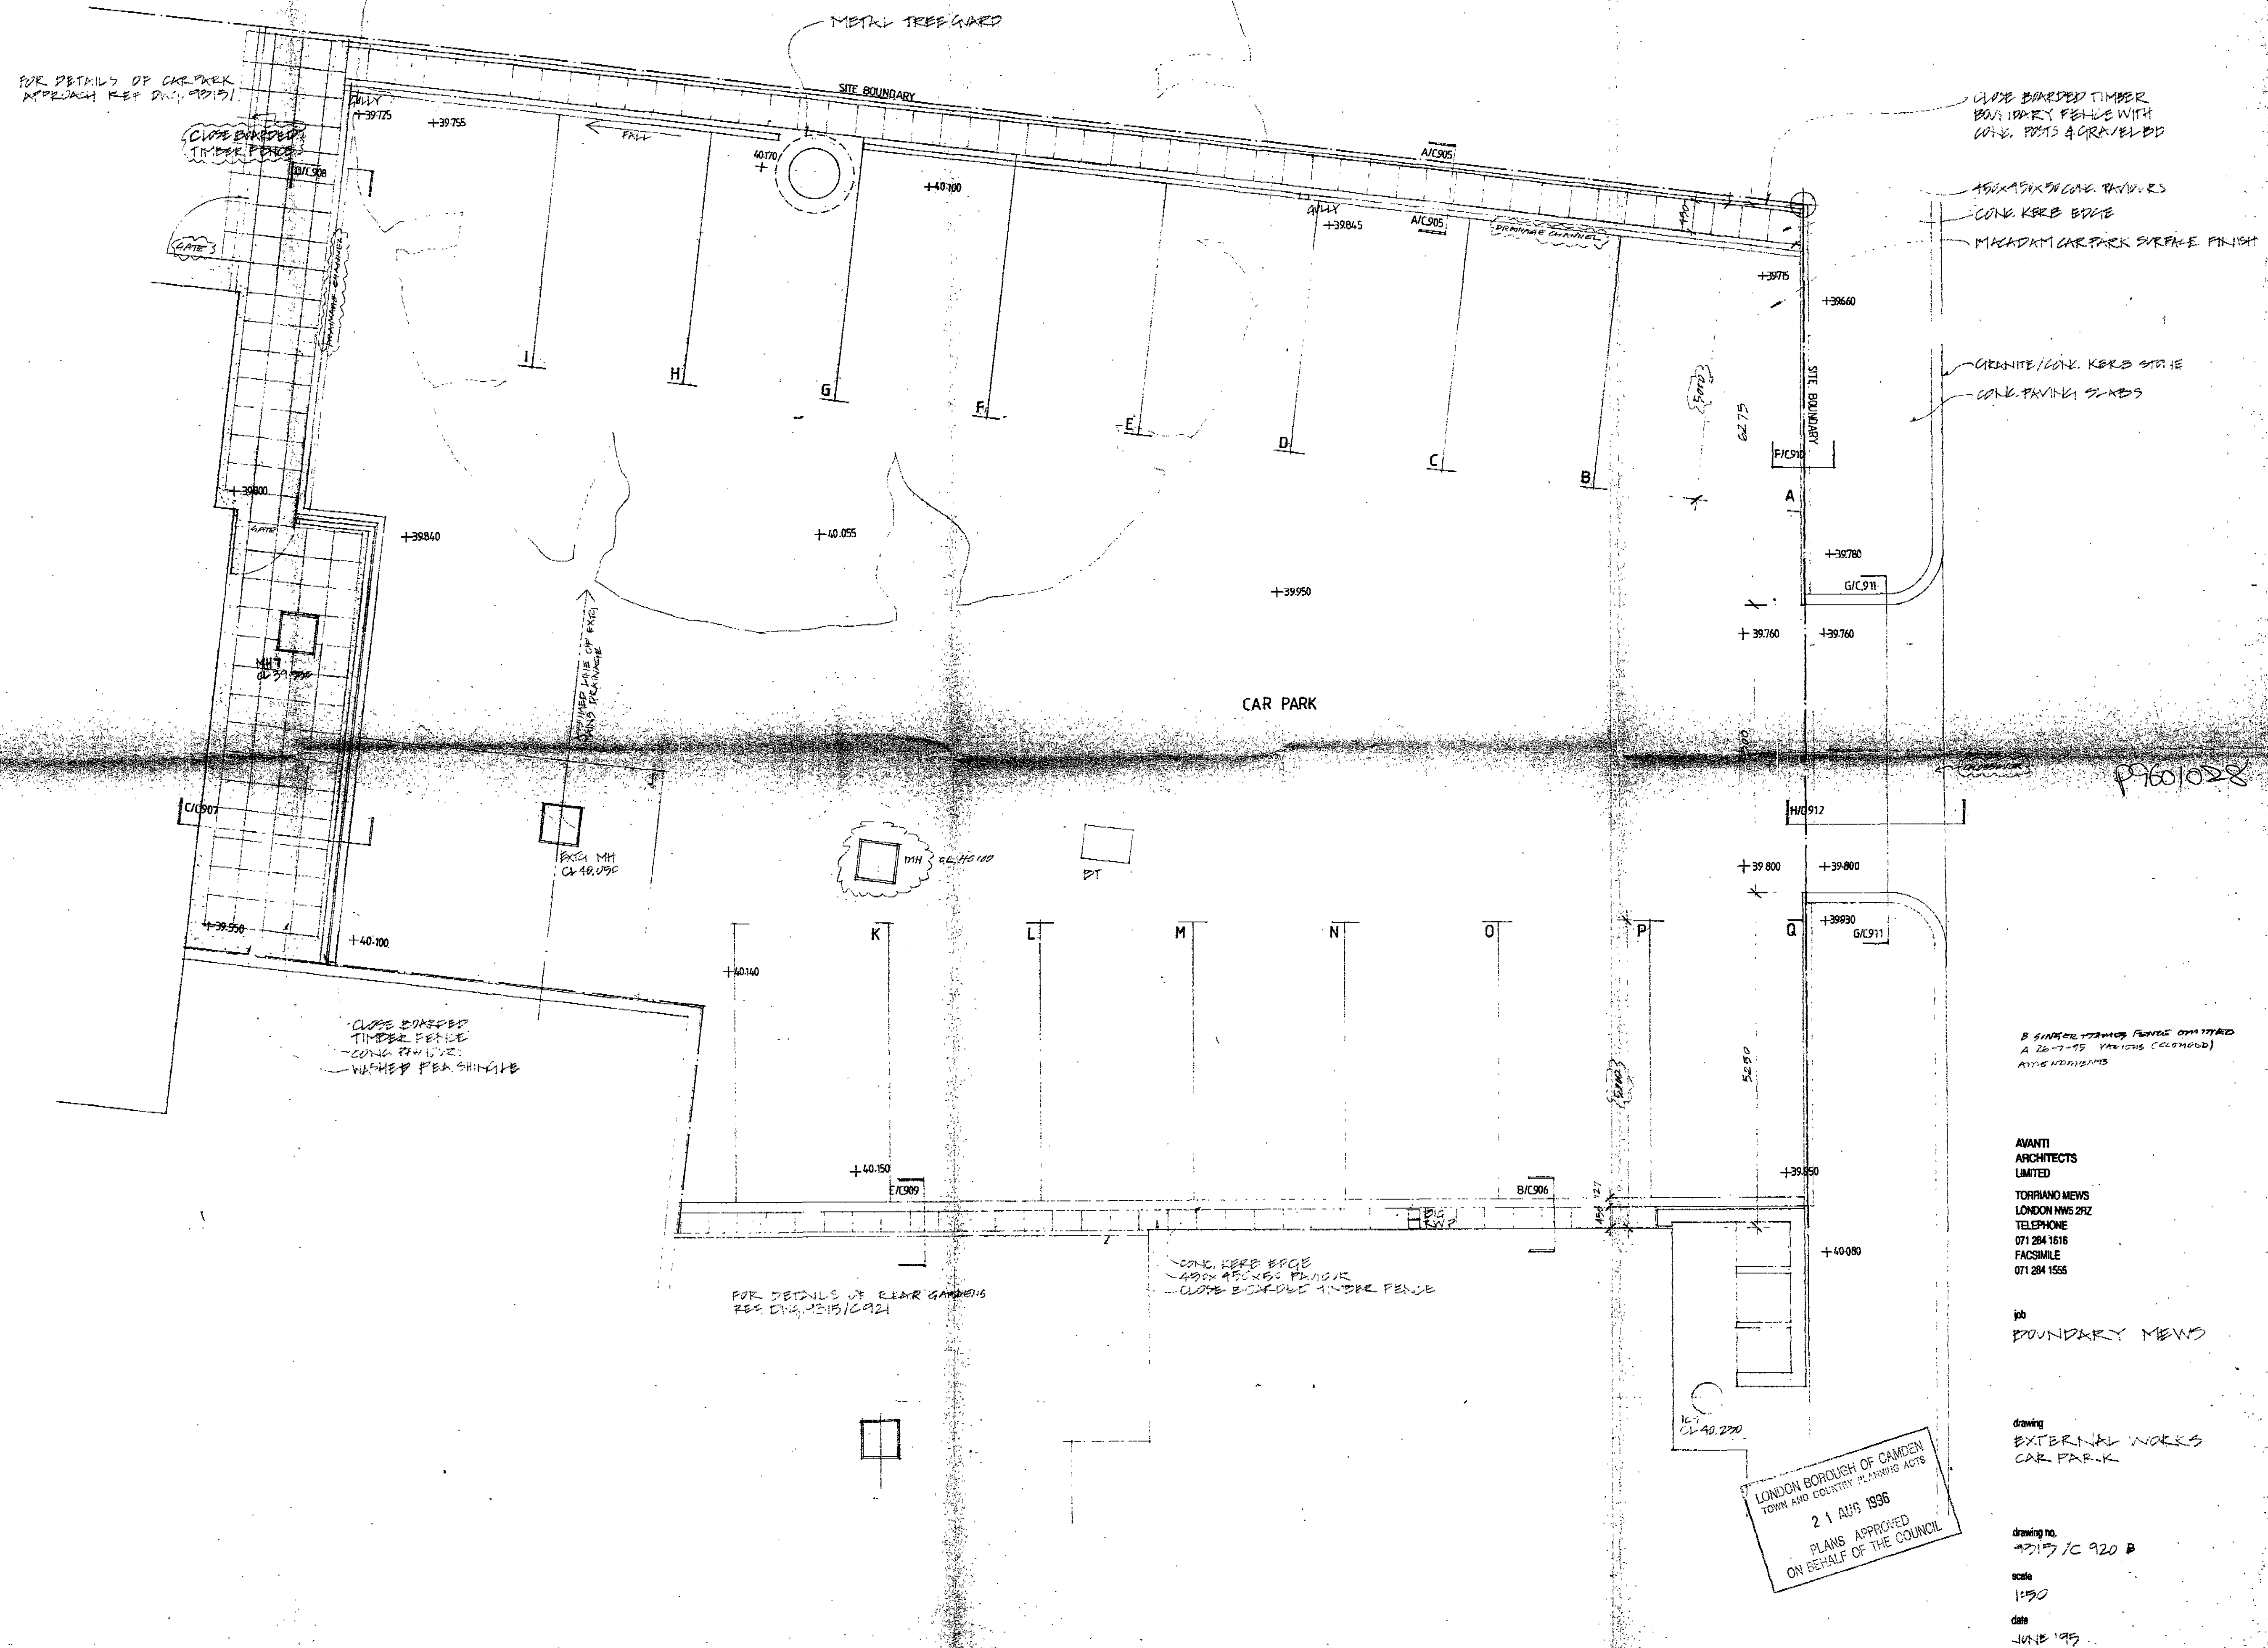

**AVANTI
ARCHITECTS
LIMITED**
**TORRIANO MEWS
LONDON NW5 2RZ**
TELEPHONE
071 284 1616
FACSIMILE
071 284 1555

BOUNDARY NEWS

drawing
EXTERNAL WORKS
CAR PARK

drawing no.
9215 /C 920 B
scale
1:50
date
JUNE 1975

