



FRONT ELEVATION (C)



REAR ELEVATION (A)

TP8500243

LONDON BOROUGH OF CAMDEN
TOWN AND COUNTRY PLANNING ACTS
19 JUN 1985
PLANS APPROVED
ON BEHALF OF THE COUNCIL

LONDON BOROUGH OF CAMDEN
PLANNING AND COMMUNICATIONS
DEPARTMENT
13 FEB 1985 (A.M.)
RECEIVED
ACK: REF. TO:

NOTES No dimensions are to be added from this drawing. Contractors must verify all figured dimensions at the site before commencing any work or making any other drawings. This drawing is the sole copyright of Ian C. King and no part may be reproduced without the written consent of the above.		
JOB POLYGON PENTHOUSE FLATS AVENUE ROAD LONDON N.W. 8		
TITLE SKETCH ELEVATIONS 'A' & 'C' (PRE 1976)		
SCALE 1/8" = 10'	DRG. NO. 606/01	REV.
DATE 1 FEB 1985		
Ian C. King		



SIDE ELEVATION ('B')
(NORTH)

SIDE ELEVATION ('D')
(SOUTH)


1/2" = 1' 11"

TP 8500243

LONDON BOROUGH OF CAMDEN
PLANNING AND COMMUNICATIONS
DEPARTMENT
13 FEB 1985 (A.M.)
RECEIVED
ACK: REF. TO:

LONDON BOROUGH OF CAMDEN
TOWN AND COUNTRY PLANNING ACTS
19 JUN 1985
APPROVED
PLANS NOT APPROVED
ON BEHALF OF THE COUNCIL

NOTES No dimensions are to be scaled from this drawing. Contractors must verify all figured dimensions at the site before commencing any work or making any shop drawings. This drawing is the sole copyright of Ian C. King and no part may be reproduced without the written consent of the above.	
JOB Polygon, Penthouse Hotel AVENUE RD. LONDON N.W.8	
TITLE SKETCH ELEVATIONS 'B' & 'D' (PER 1976)	
SCALE 1/8" = 1' 0"	DRG. NO. 606/02
DATE 4 Feb 1985	REV

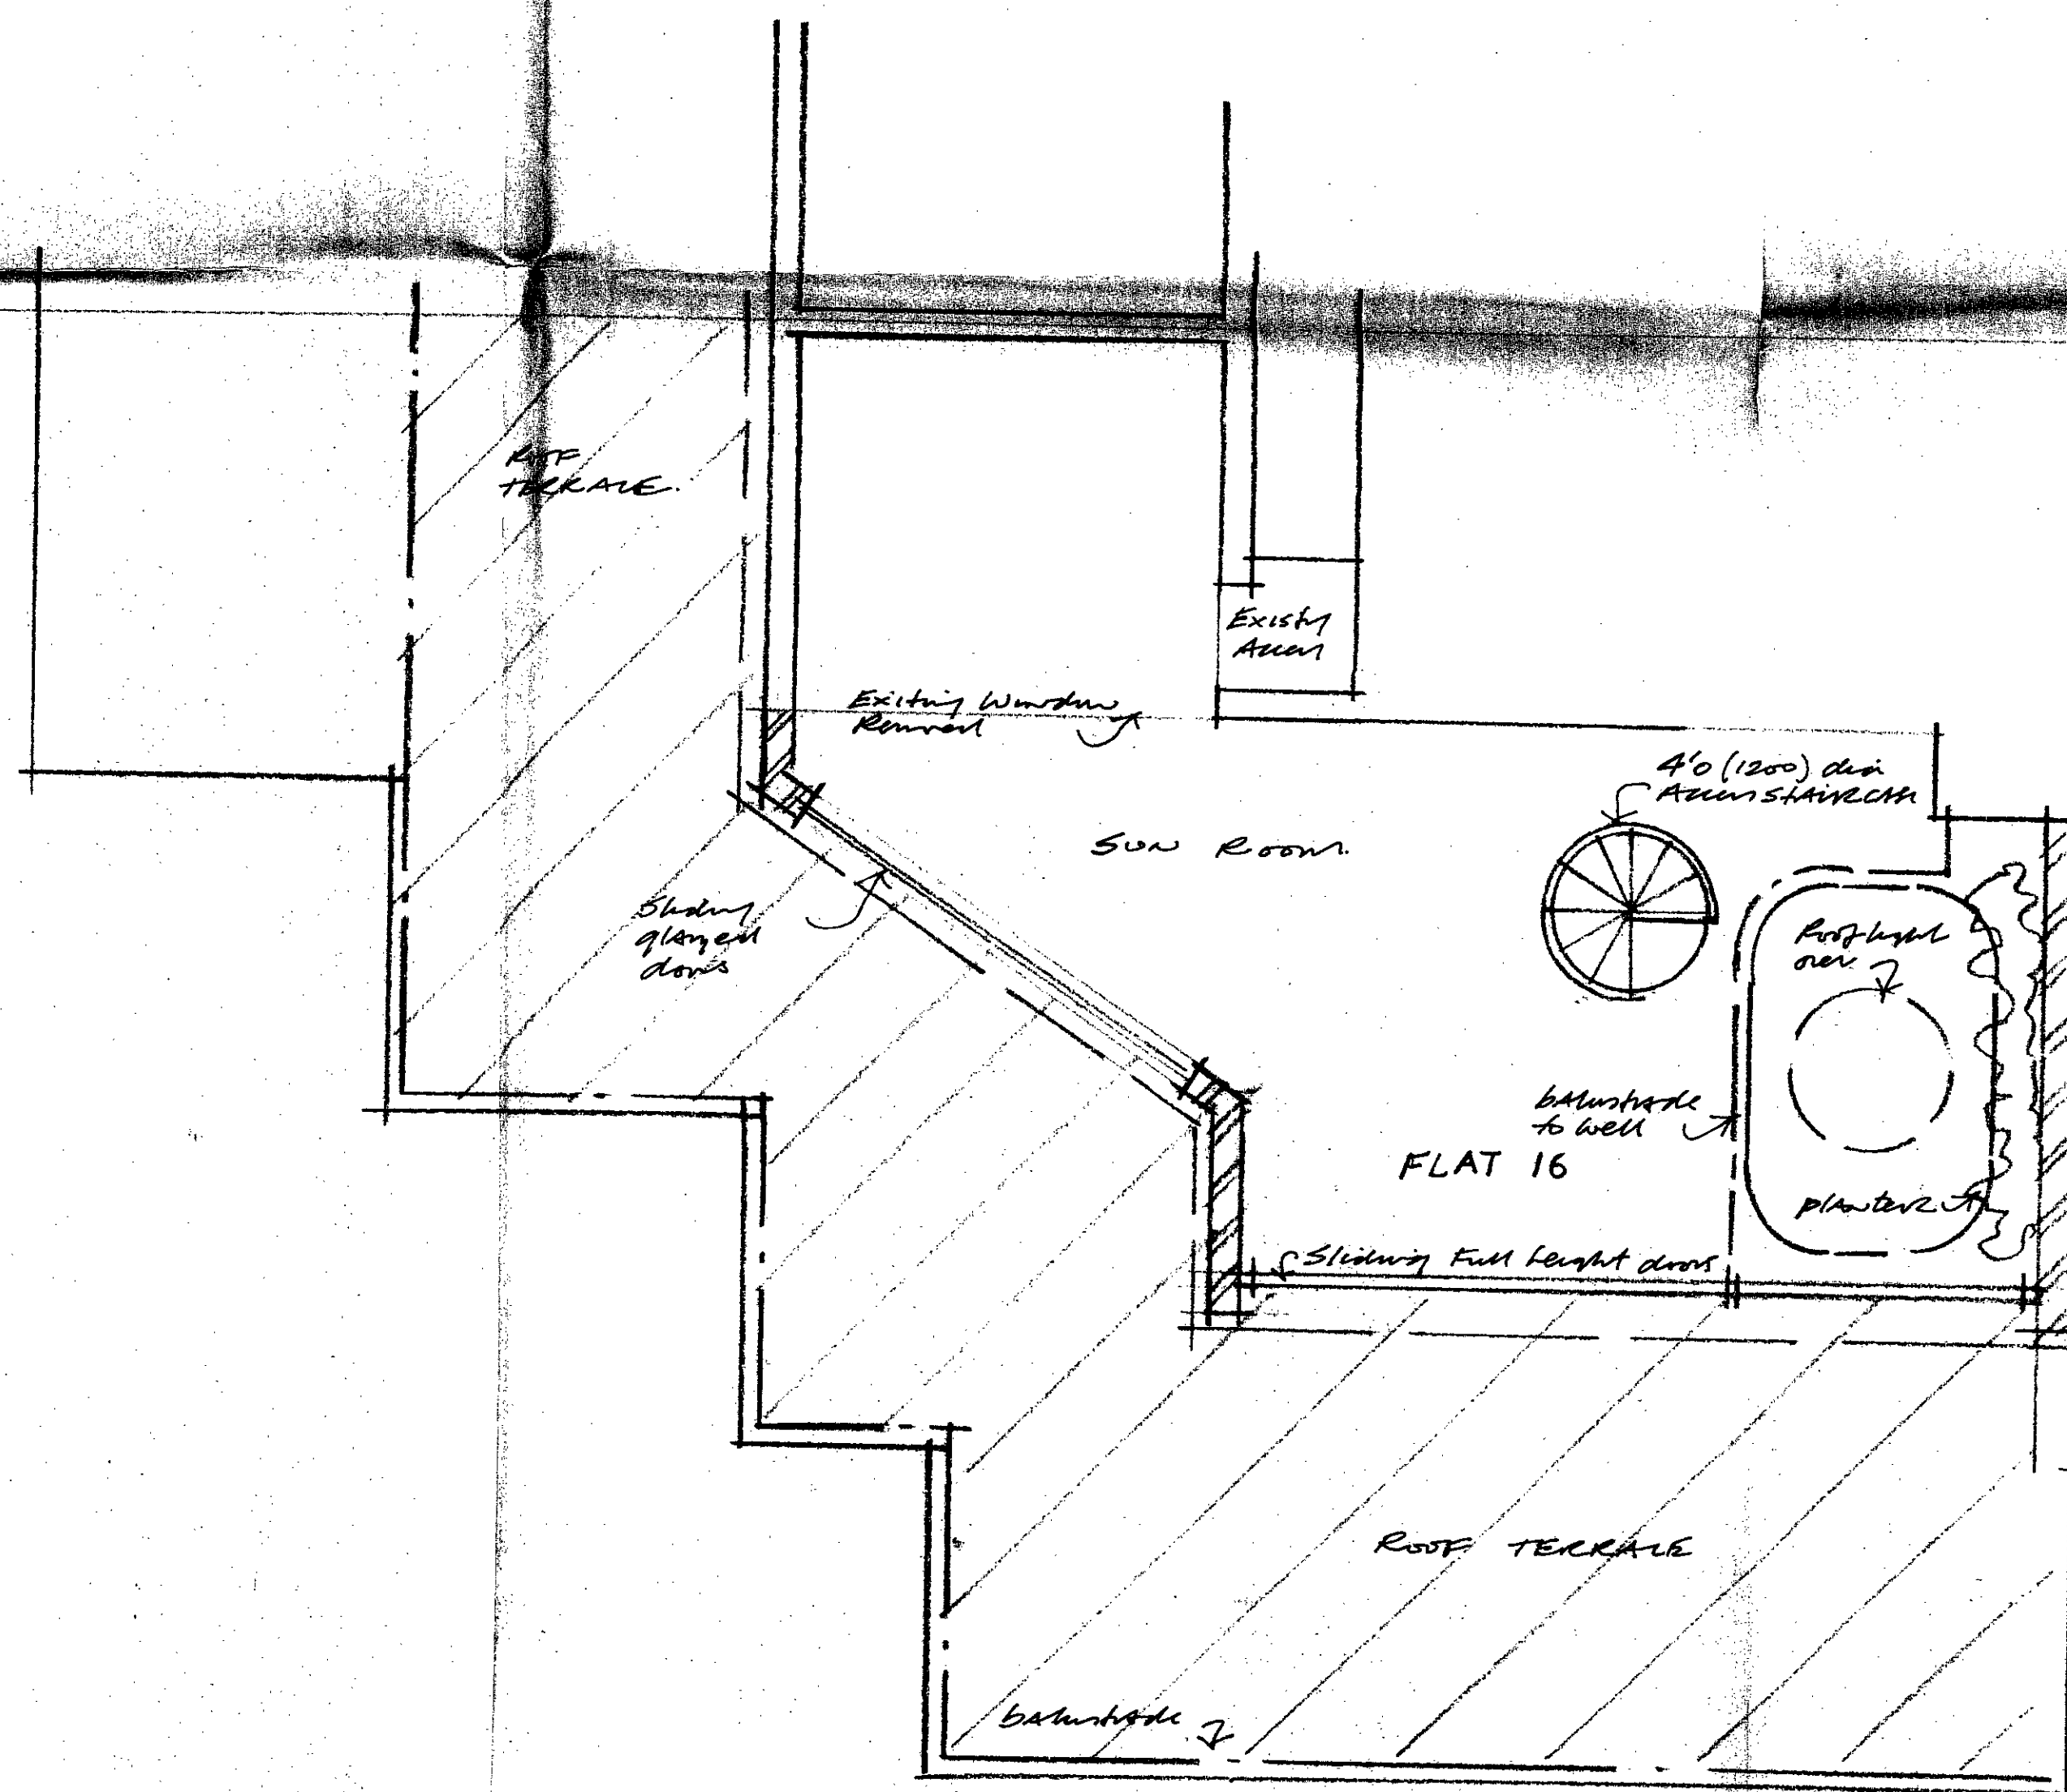

ROOF PLAN.

LONDON BOROUGH OF CAMDEN
TOWN AND COUNTRY PLANNING NOTES
19 JUN 1985
APPROVED
PLANS NOT TO BE REPRODUCED
ON BEHALF OF THE COUNCIL



TP 8500243

LONDON BOROUGH OF CAMDEN
PLANNING AND COMMUNICATIONS
DEPARTMENT
13 FEB 1985 (A.M.)
RECEIVED
ACK: REF. TO:

NO. DATE		REVISION	
NOTES			
No dimensions are to be scaled from this drawing. Contractors must verify all figured dimensions at the site before commencing any work or making any shop drawings. This drawing is the sole copyright of Ian C. King and no part may be reproduced without the written consent of the above.			
JOB			
POLY GUN PENTHOUSE FLATS AVERDE ROAD N.W.8			
TITLE			
ROOF LEVEL PLAN			
SCALE	1:50	DRG. NO.	606/03
DATE	3.1.85	REV.	


Ian C. King
Chartered Architect

40 Bow Lane
London, E.C.2M, 9DT
01 274 8161

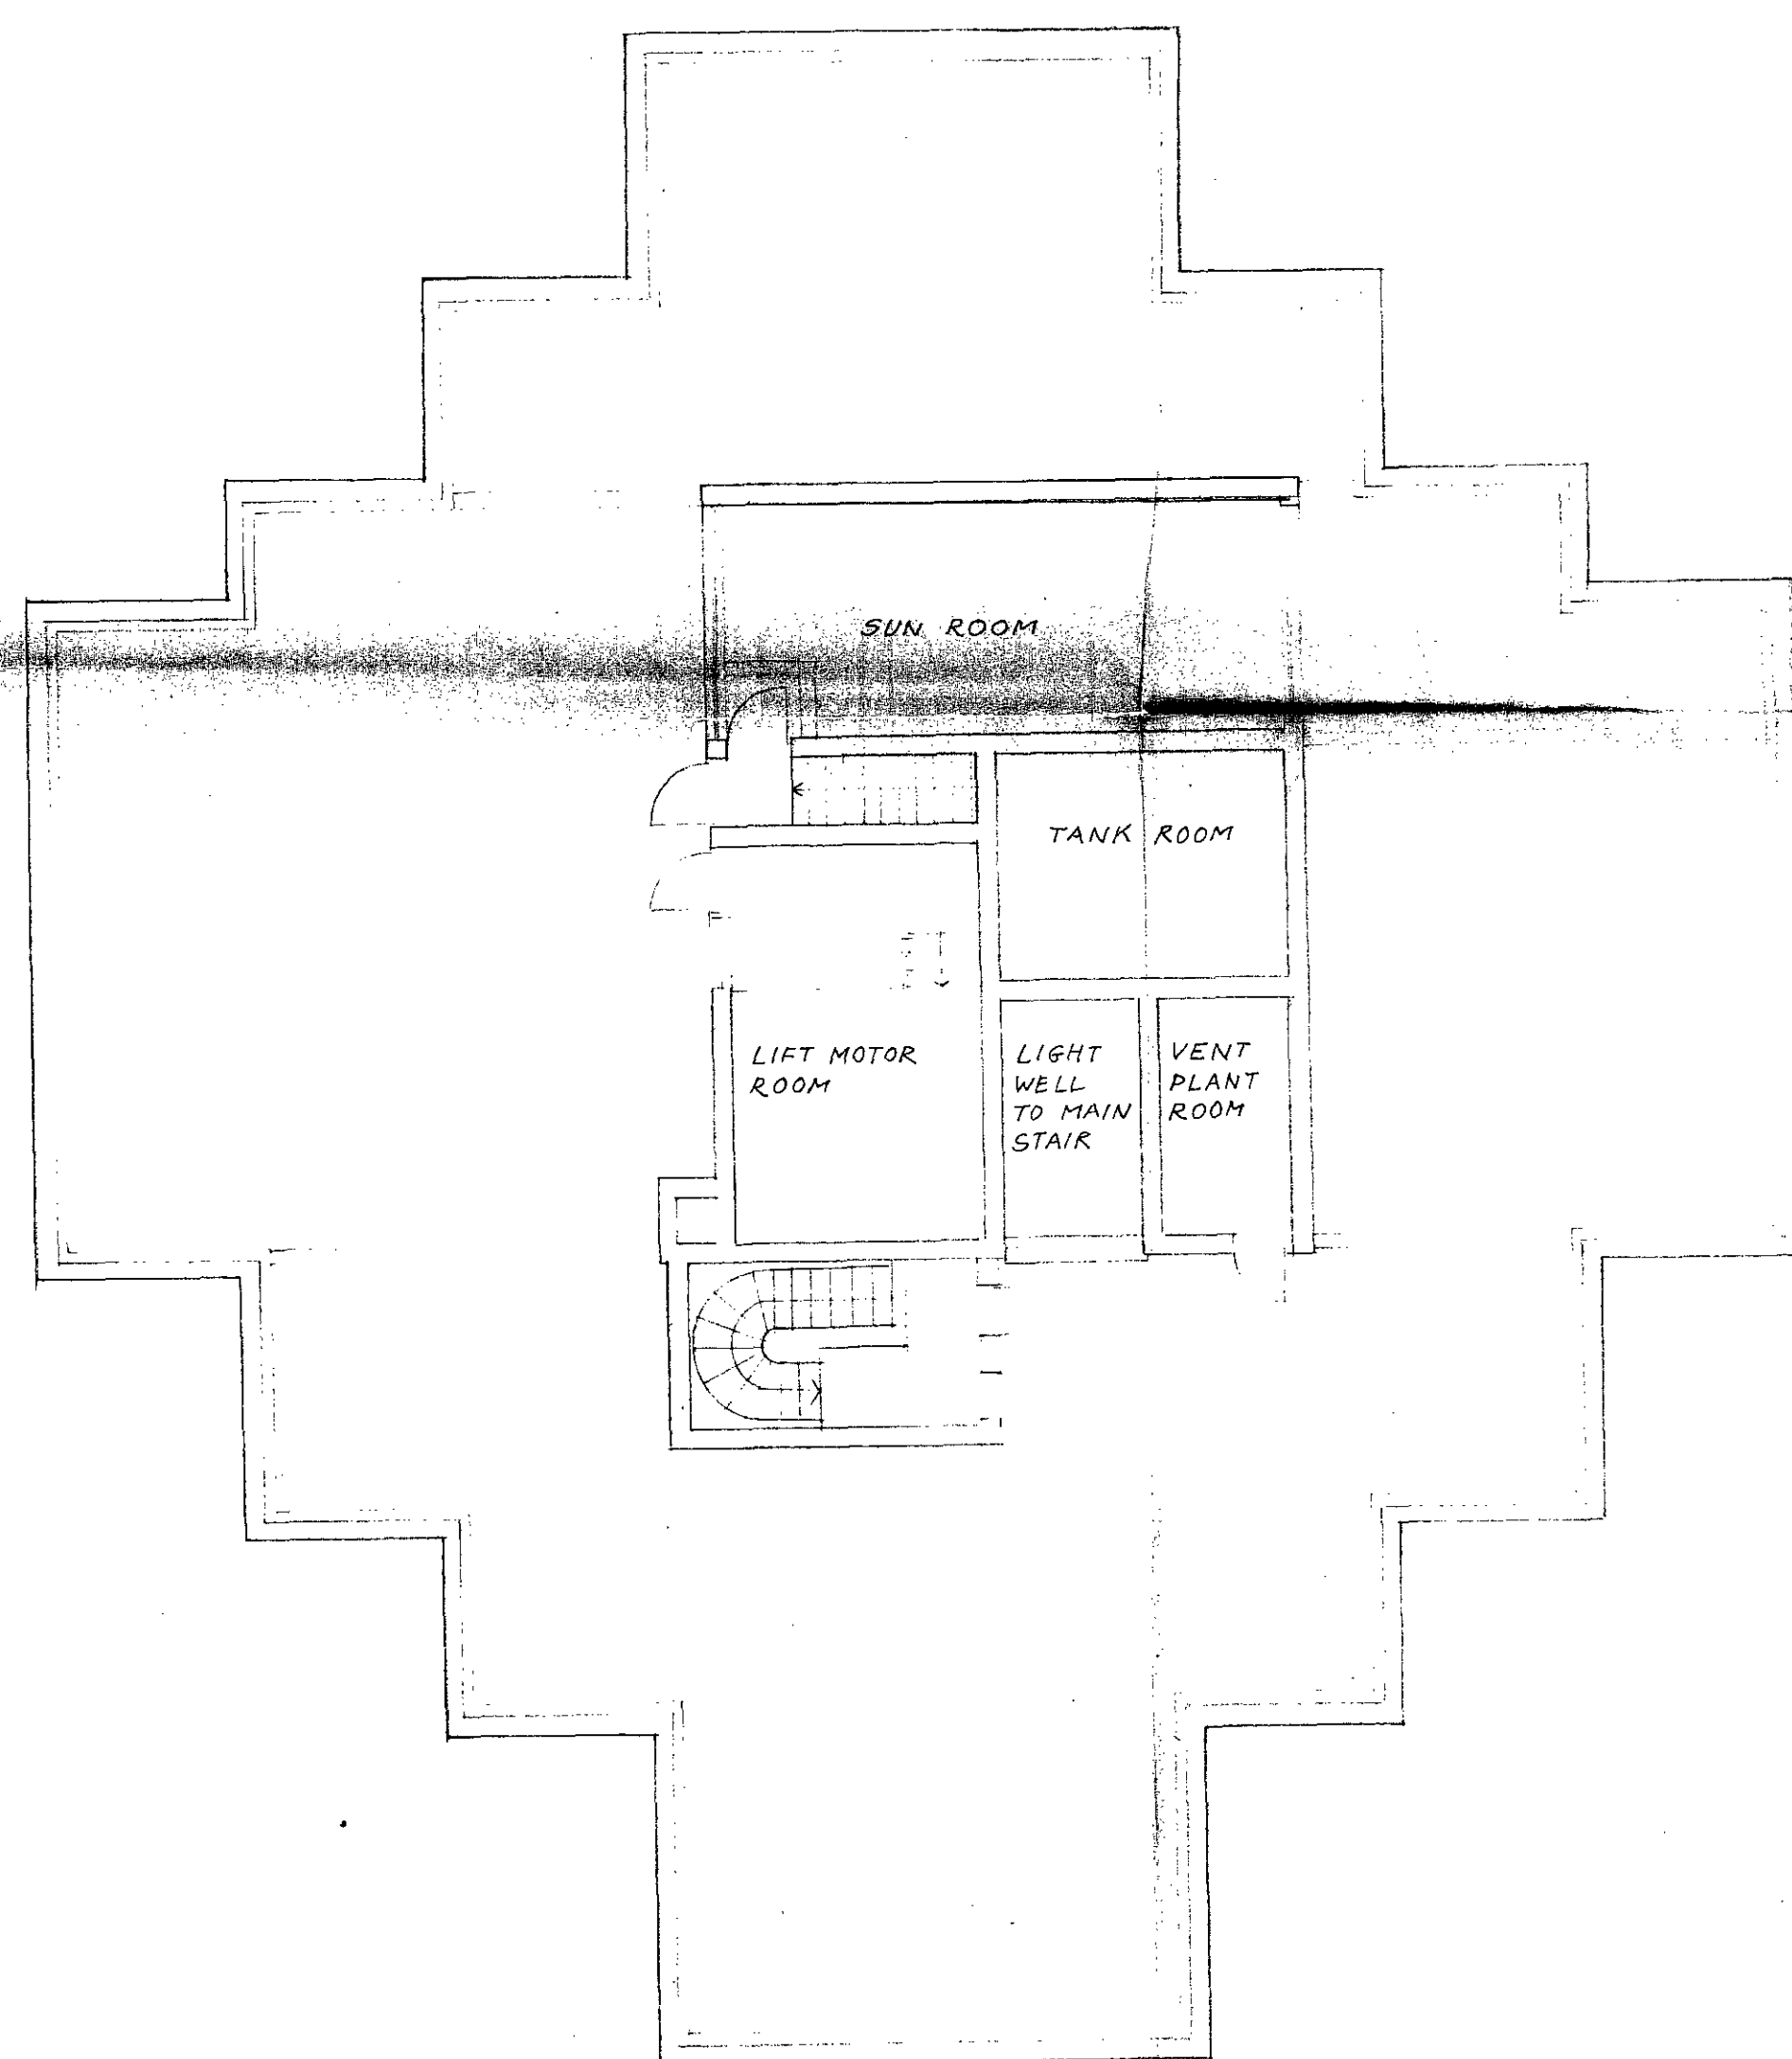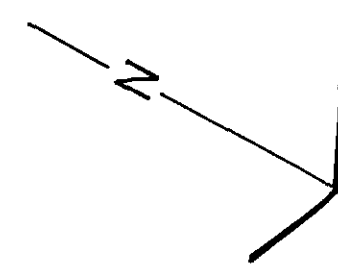

EXISTING

D

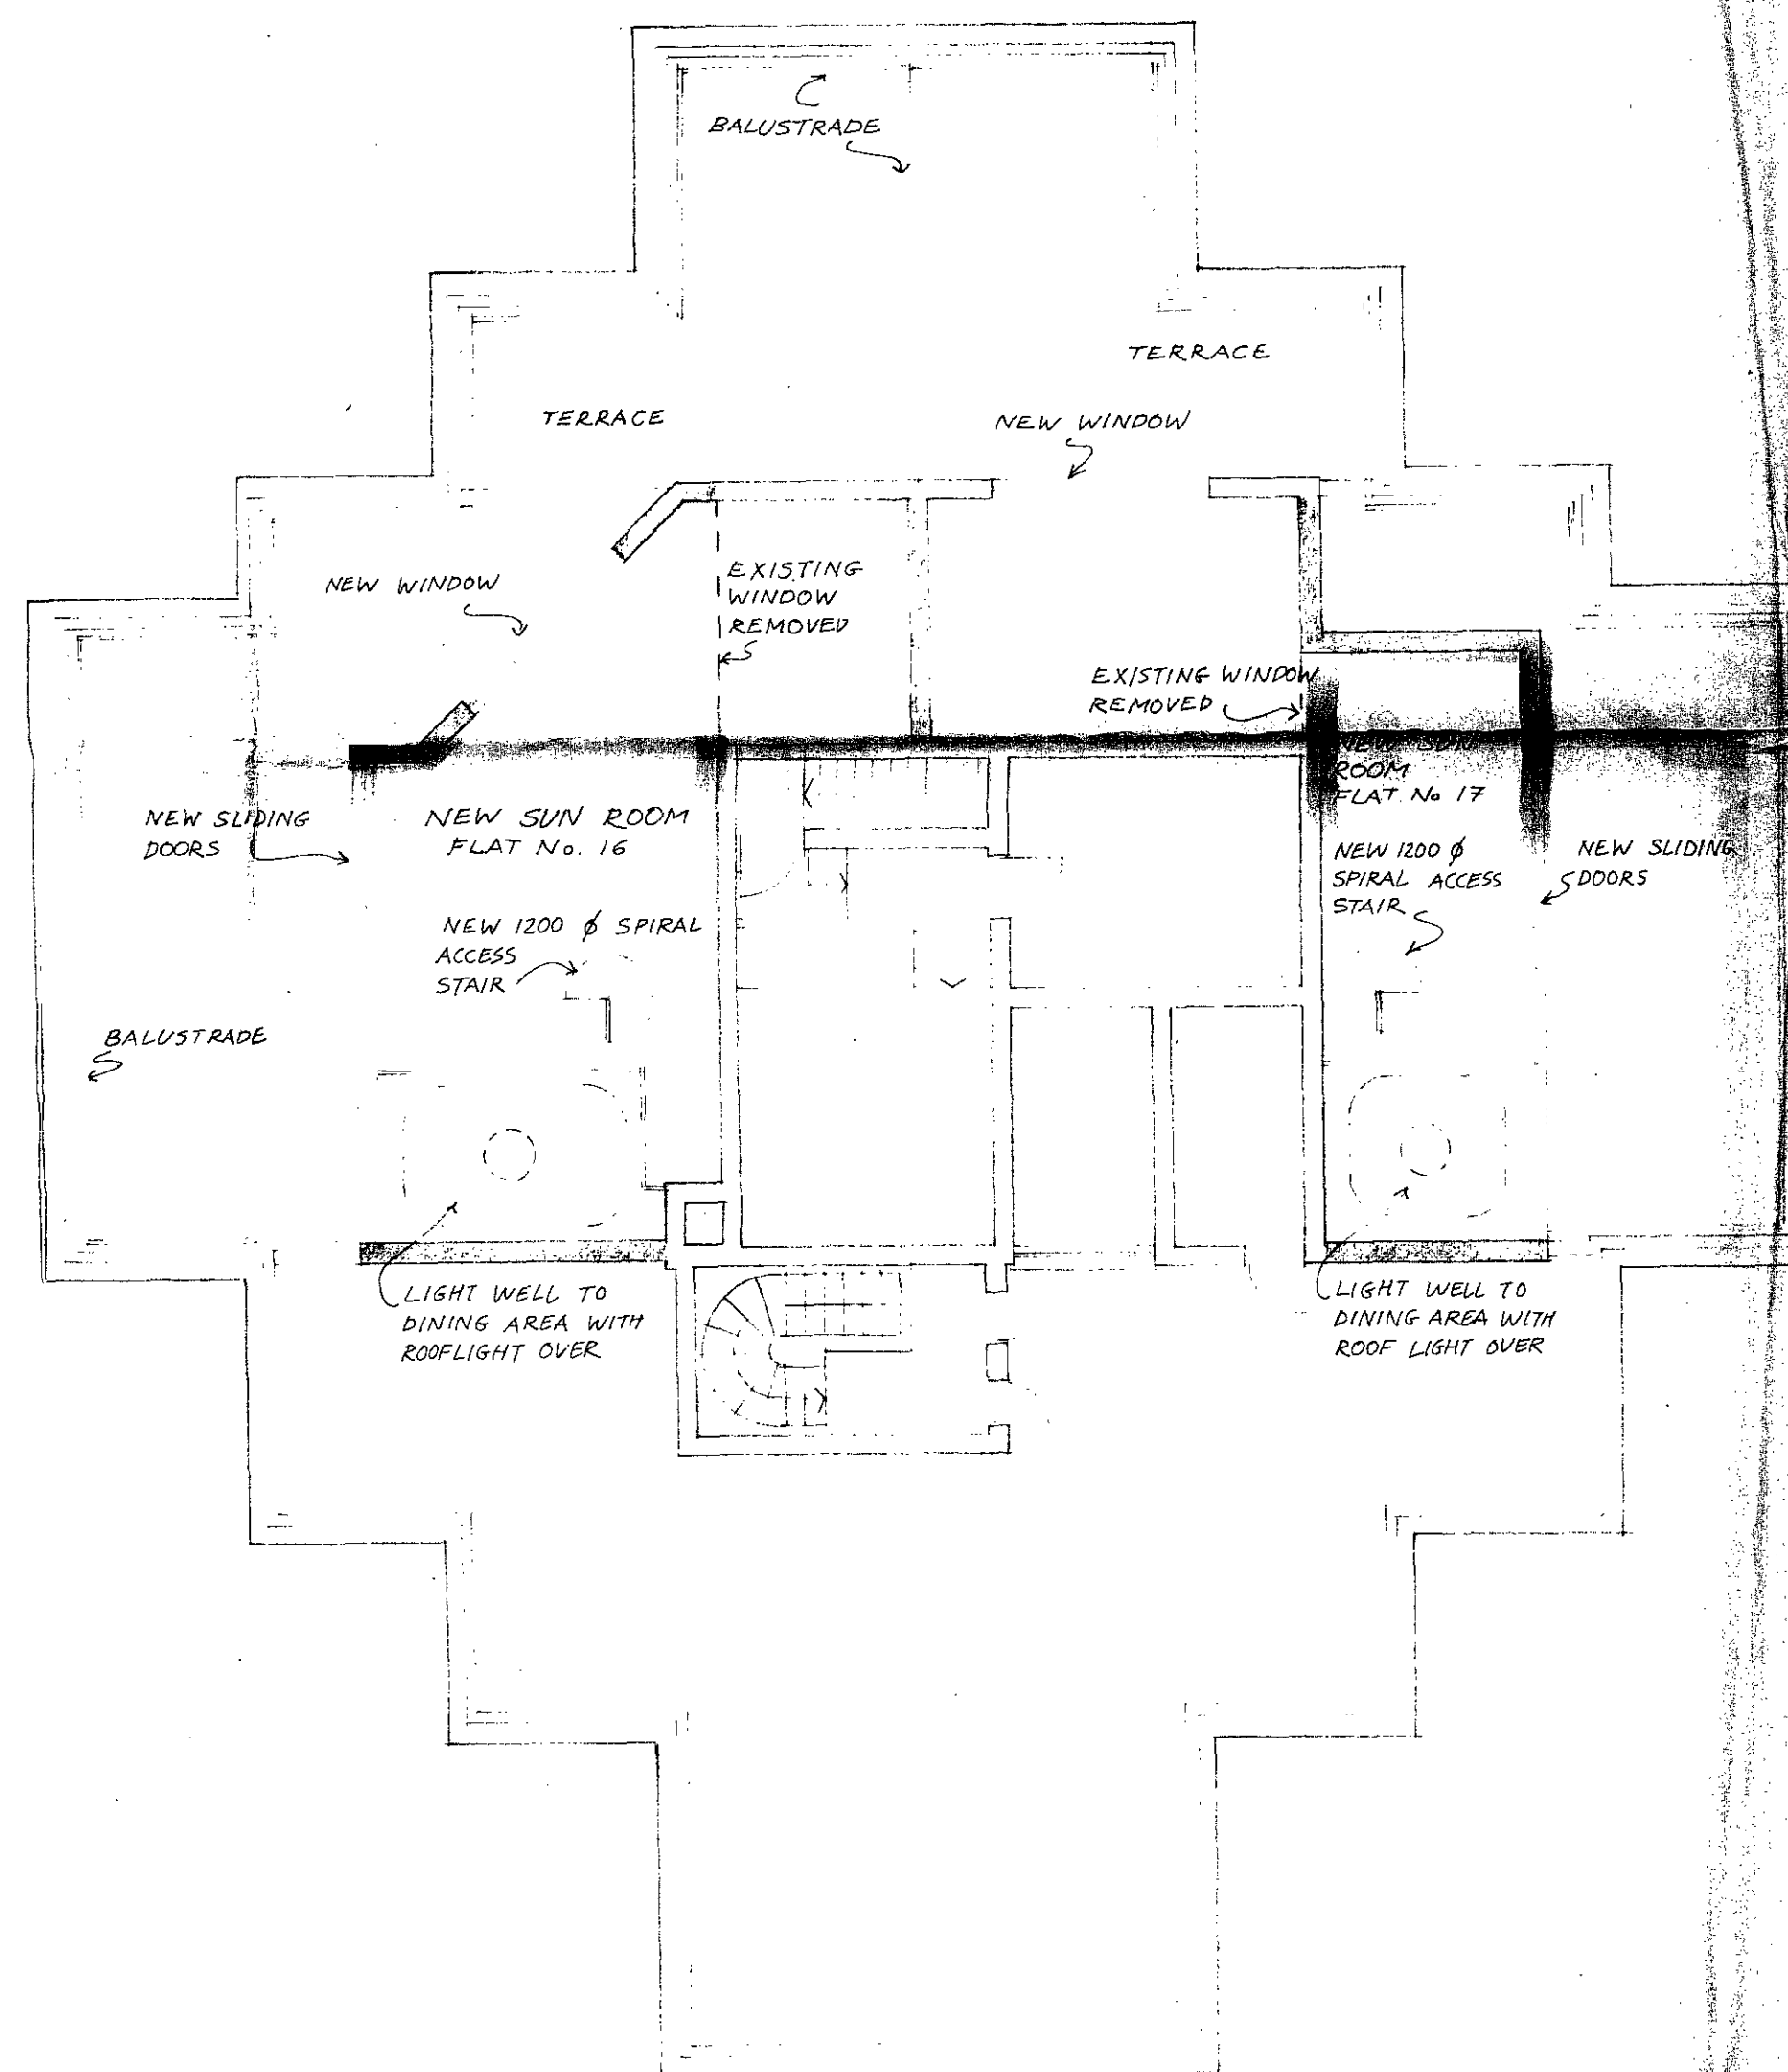


PROPOSED (new work shaded)

C


B




NO. DATE		REVISION
A	18-MARCH 1985	TITLE CORRECTED
NOTES		
No dimensions are to be scaled from this drawing. Contractors must verify all figured dimensions at the site before commencing any work or making any shop drawings. This drawing is the sole copyright of Ian C. King and no part may be reproduced without the written consent of the above.		
JOB		
POLYGON AVENUE ROAD N.W.8		
TITLE		
ROOF LEVEL PLANS		
SCALE 1:100		DRG. NO. 606/05
DATE 8.2.85		
Ian C. King Chartered Architect		40 Bow Lane London EC4M 9DT 01-236 9191

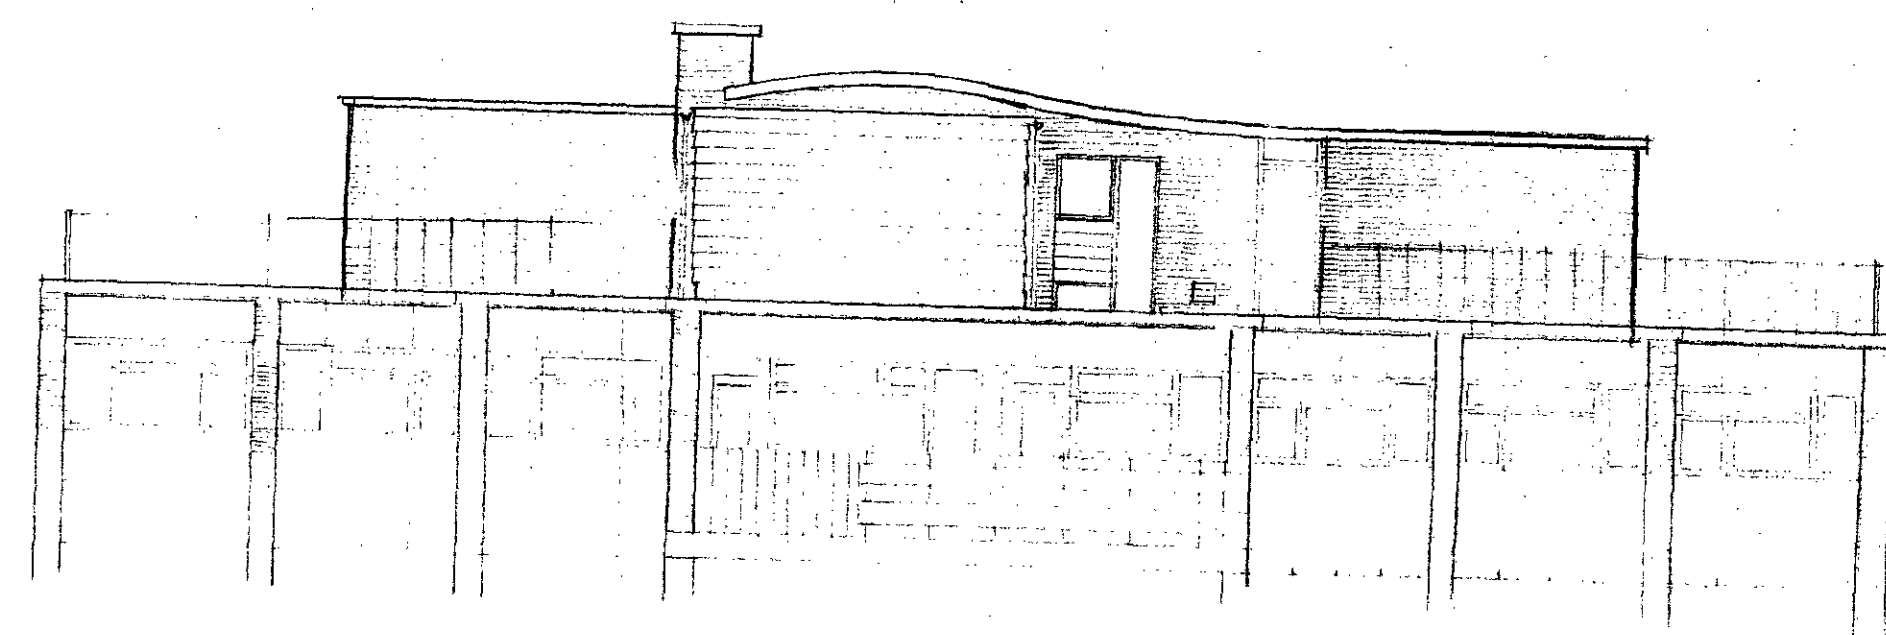


ELEVATION 'C'

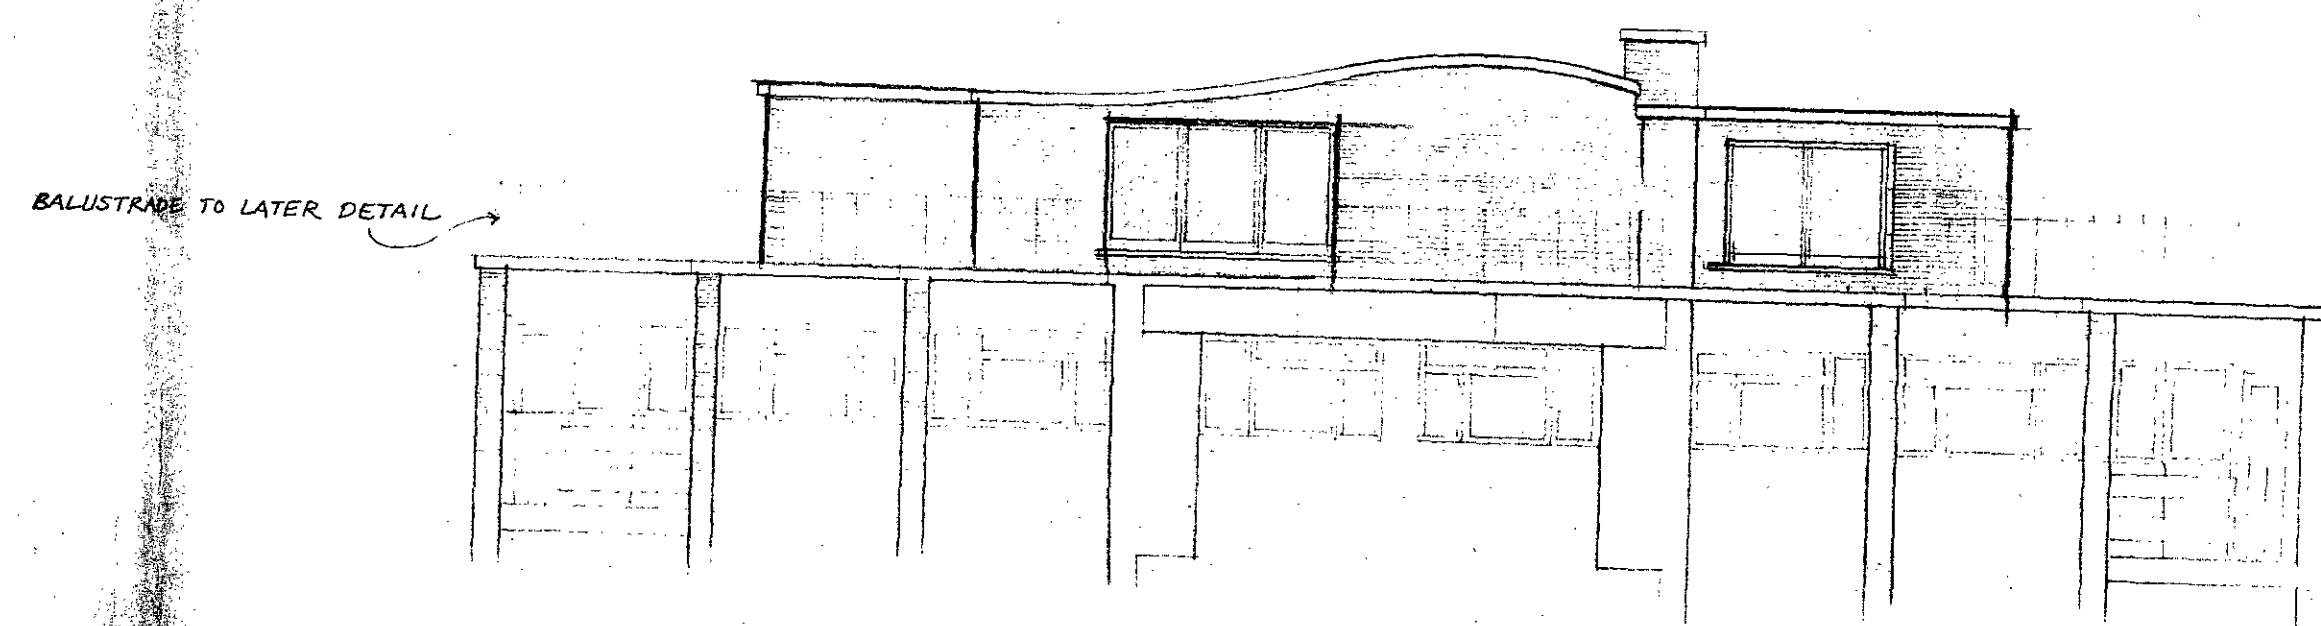

ELEVATION 'A'

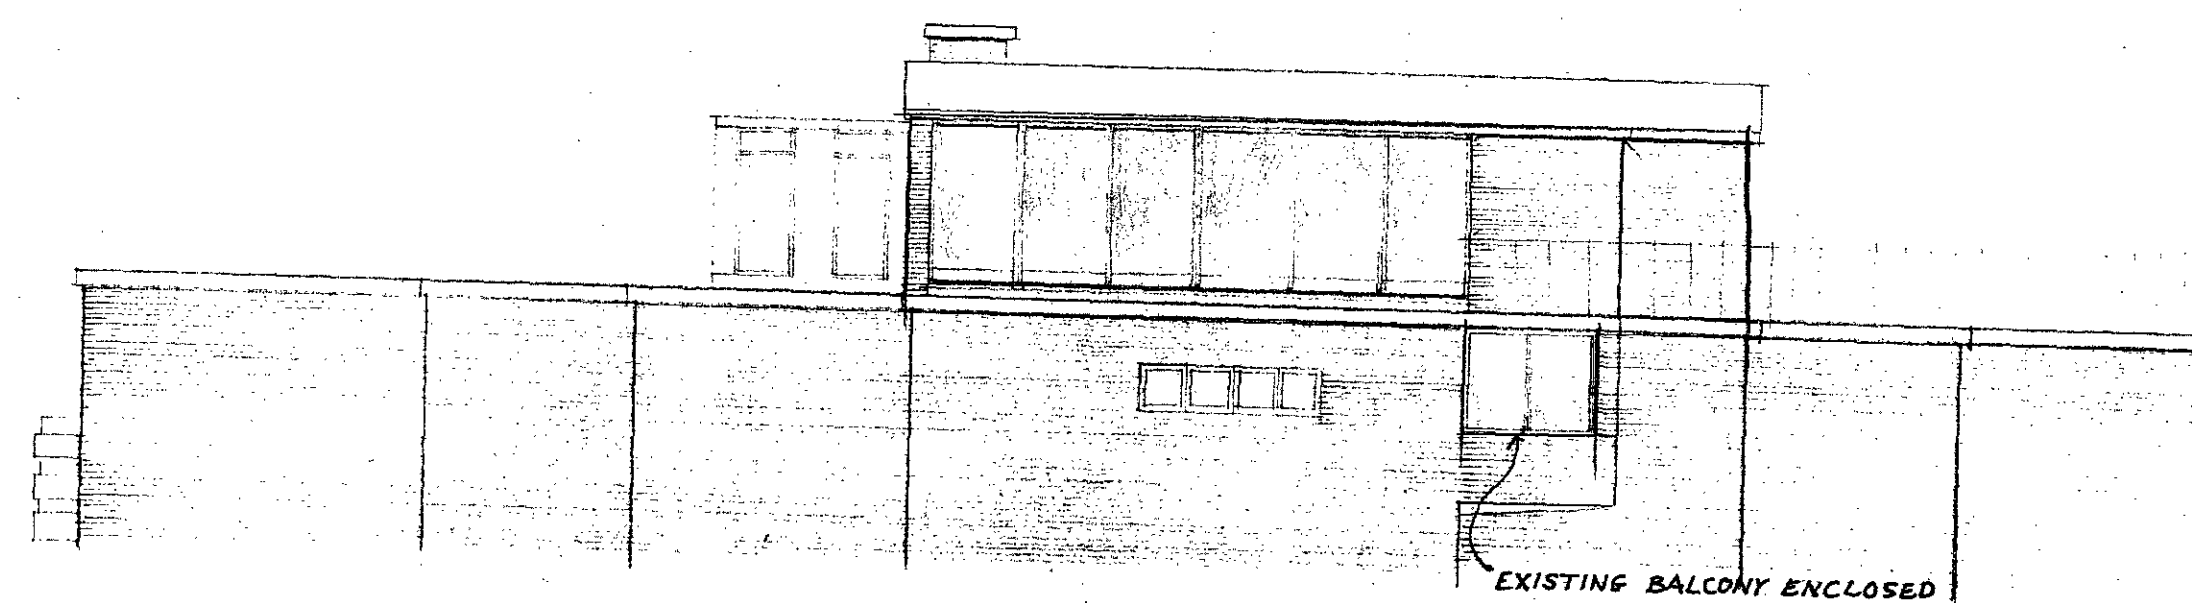

ELEVATION 'B'

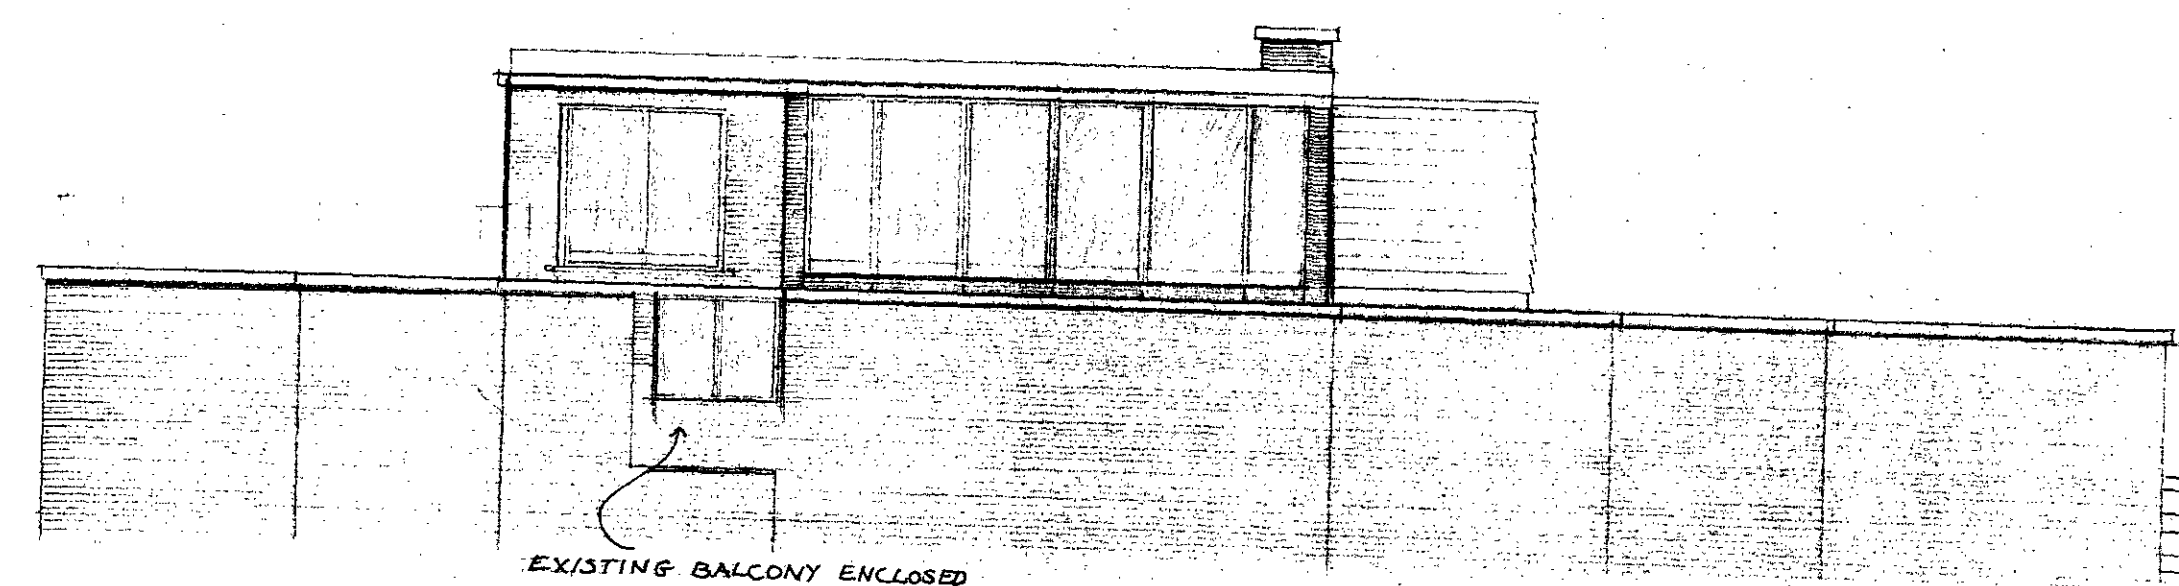

ELEVATION 'D'

LONDON BOROUGH OF CAMDEN
TOWN AND COUNTRY PLANNING ACTS
19 JUN 1985
APPROVED
PLANS ON BEHALF OF THE COUNCIL

TP 8500243

LONDON BOROUGH OF CAMDEN
PLANNING AND COMMUNICATIONS
DEPARTMENT
13 FEB 1985 (A.M.)
RECEIVED
ACK: REF. TO:

NO	DATE	REVISION

NOTES
No dimensions are to be scaled from this drawing.
Contractors must verify all figured dimensions at the site before commencing any work or making any shop drawings.
This drawing is the sole copyright of Ian C. King and no part may be reproduced without the written consent of the above.

JOB
POLYGON
AVENUE ROAD
N.W. 8

TITLE
TOP FLOOR &
ROOF ELEVATIONS
(PROPOSED)

SCALE 1:100	DRG. NO. 606/07	REV.
DATE 8-FEB-85		

Ian C. King
Chartered Architect

40, Bank Lane
London, EC4A 3DF
01-236 9131