

ELEVATION OF BALUSTRADE.

Galvanised mild steel, square section.

LONDON BOROUGH OF CAMDEN
PLANNING AND COMMUNICATIONS
DEPARTMENT
8 AUG 1985 (A.M.)
RECEIVED
ACK: REF. TO:



TP 8500859 R1

Awford-Haye Partnership

1 Perren Street, London NW5 3ED 01-267-7564

project **3. GREVILLE ROAD.
NW6.**

UDO 30767

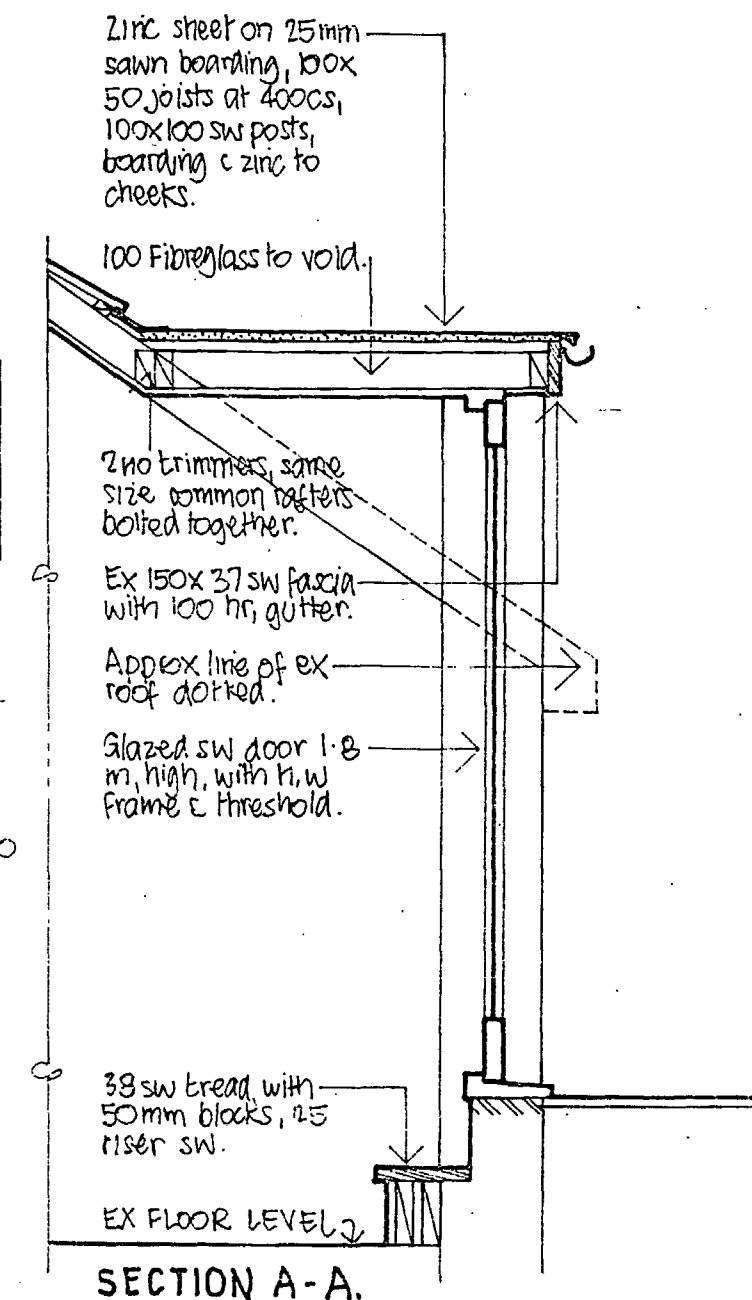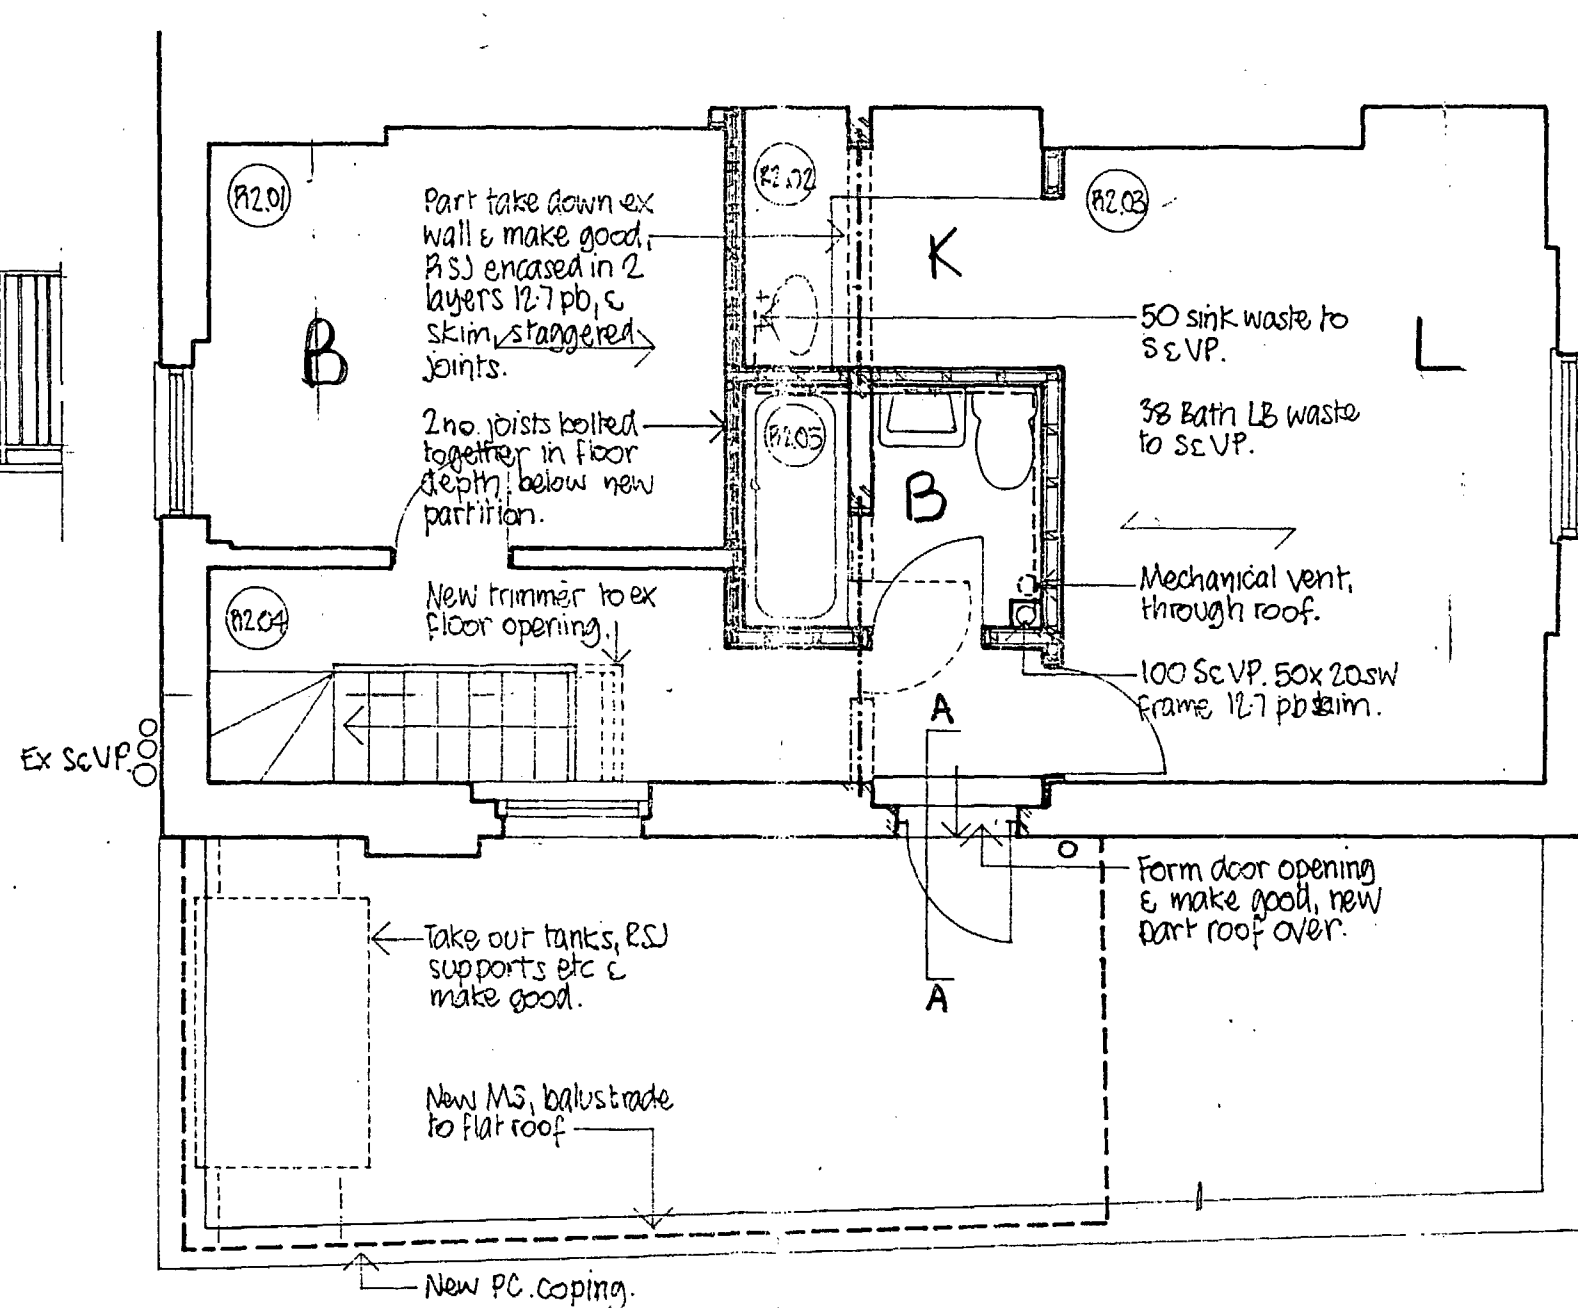


drawing **PROPOSED
SECOND FLOOR PLAN**

scale 1:50 date **MAY 85** drw by **14.**

drawing number revision

S1108-10

Details and calculations of structural steelwork to be submitted to, and approved by the District Surveyor before the work shown on this drawing is commenced.

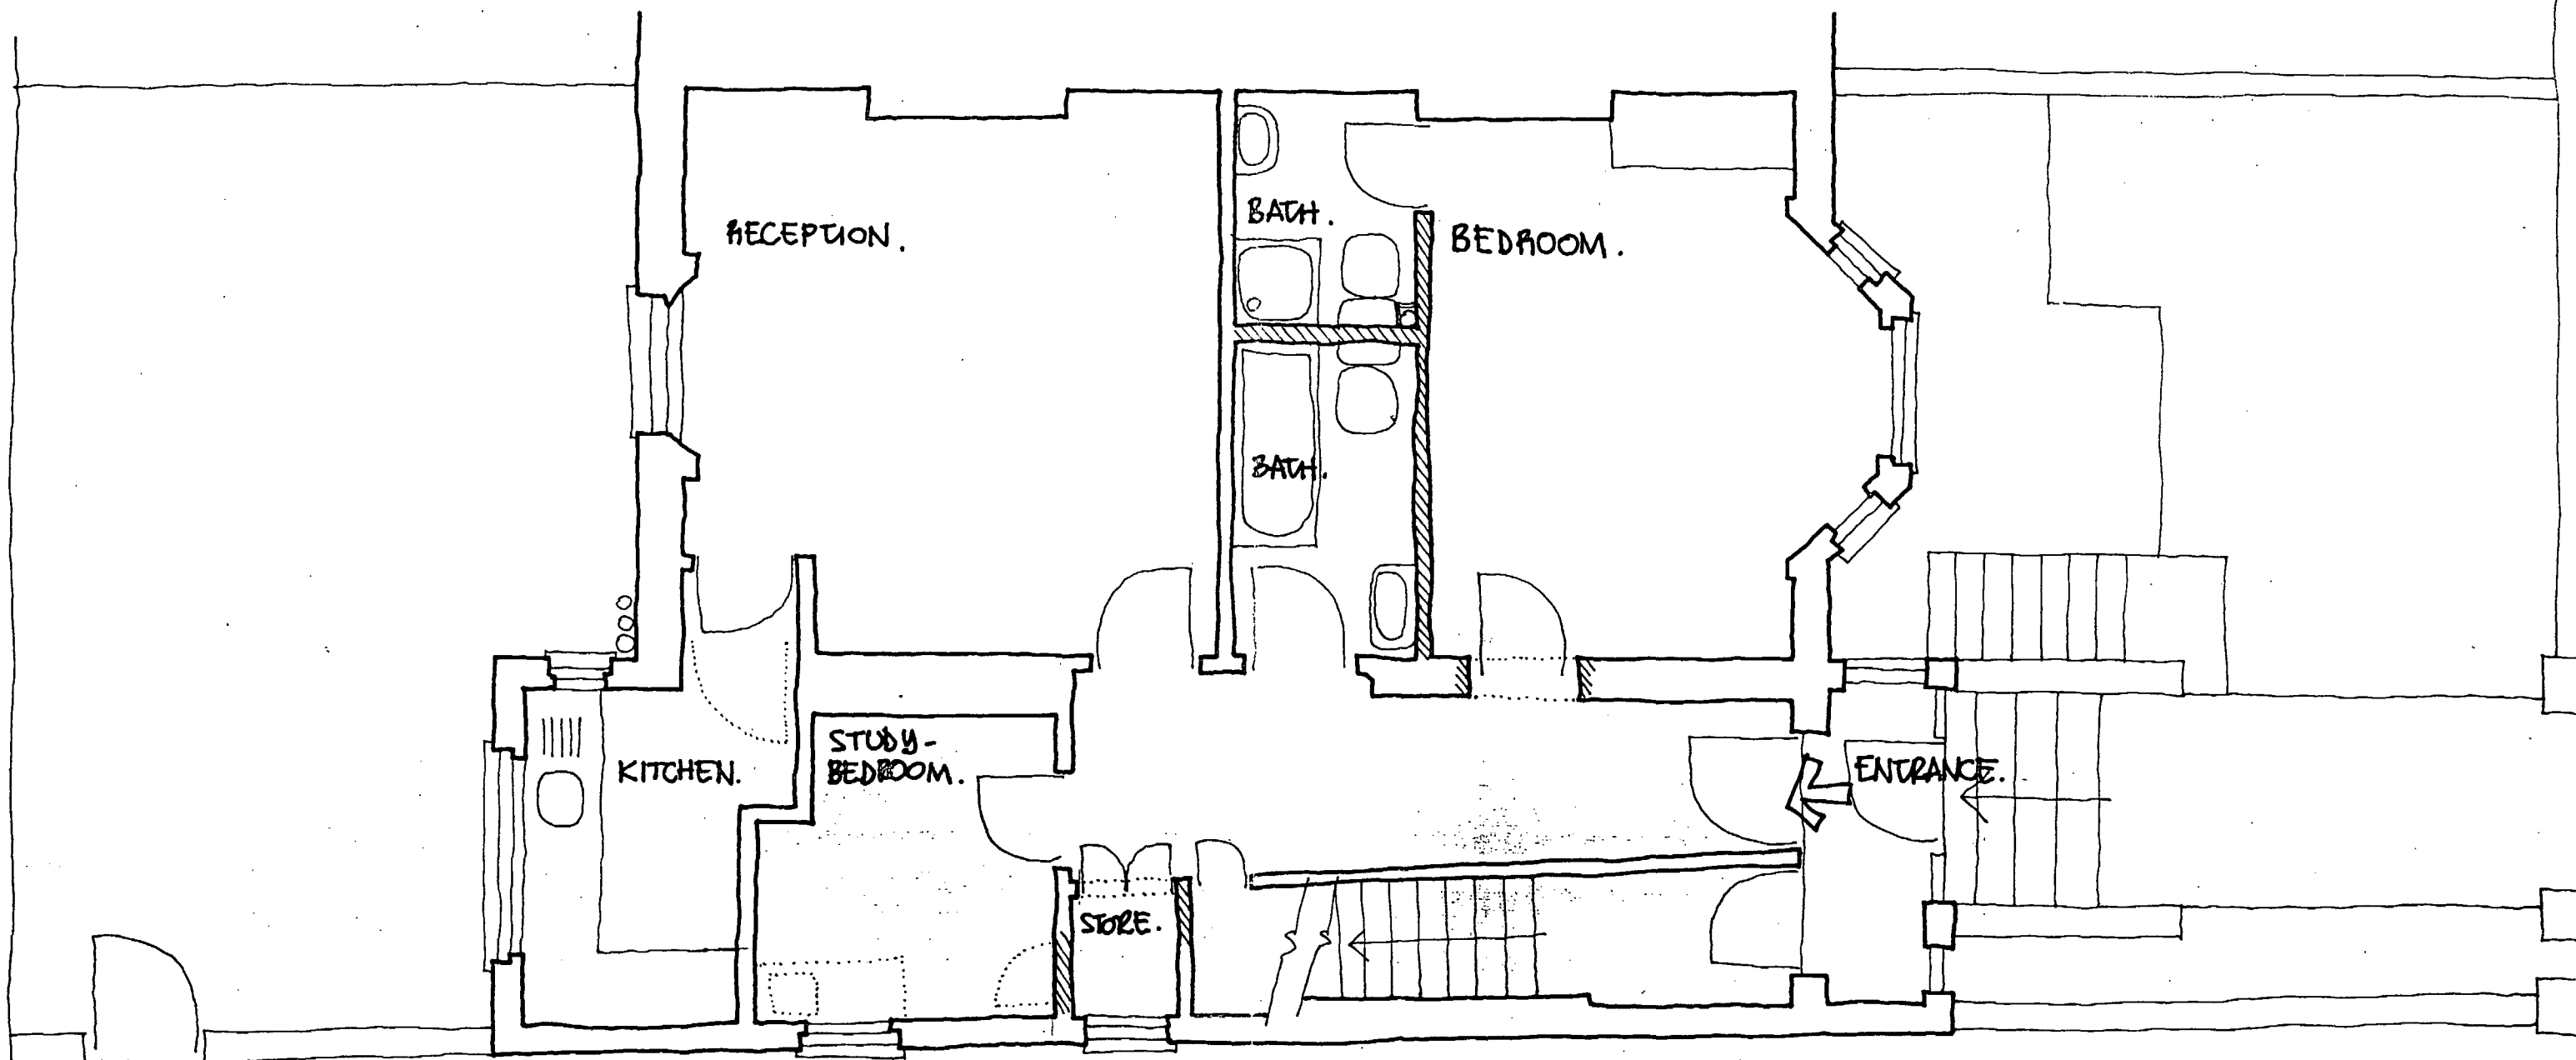

TP 8500859

Awford-Haye Partnership

1 Perren Street, London NW5 3ED 01-267-7564

project **3. GREVILLE ROAD
NW6.**


UDO 30767

drawing **PROPOSED
GROUND FLOOR PLAN**

scale 1:50 date **May 85** drw by **HA.**

drawing number revision

51108-04

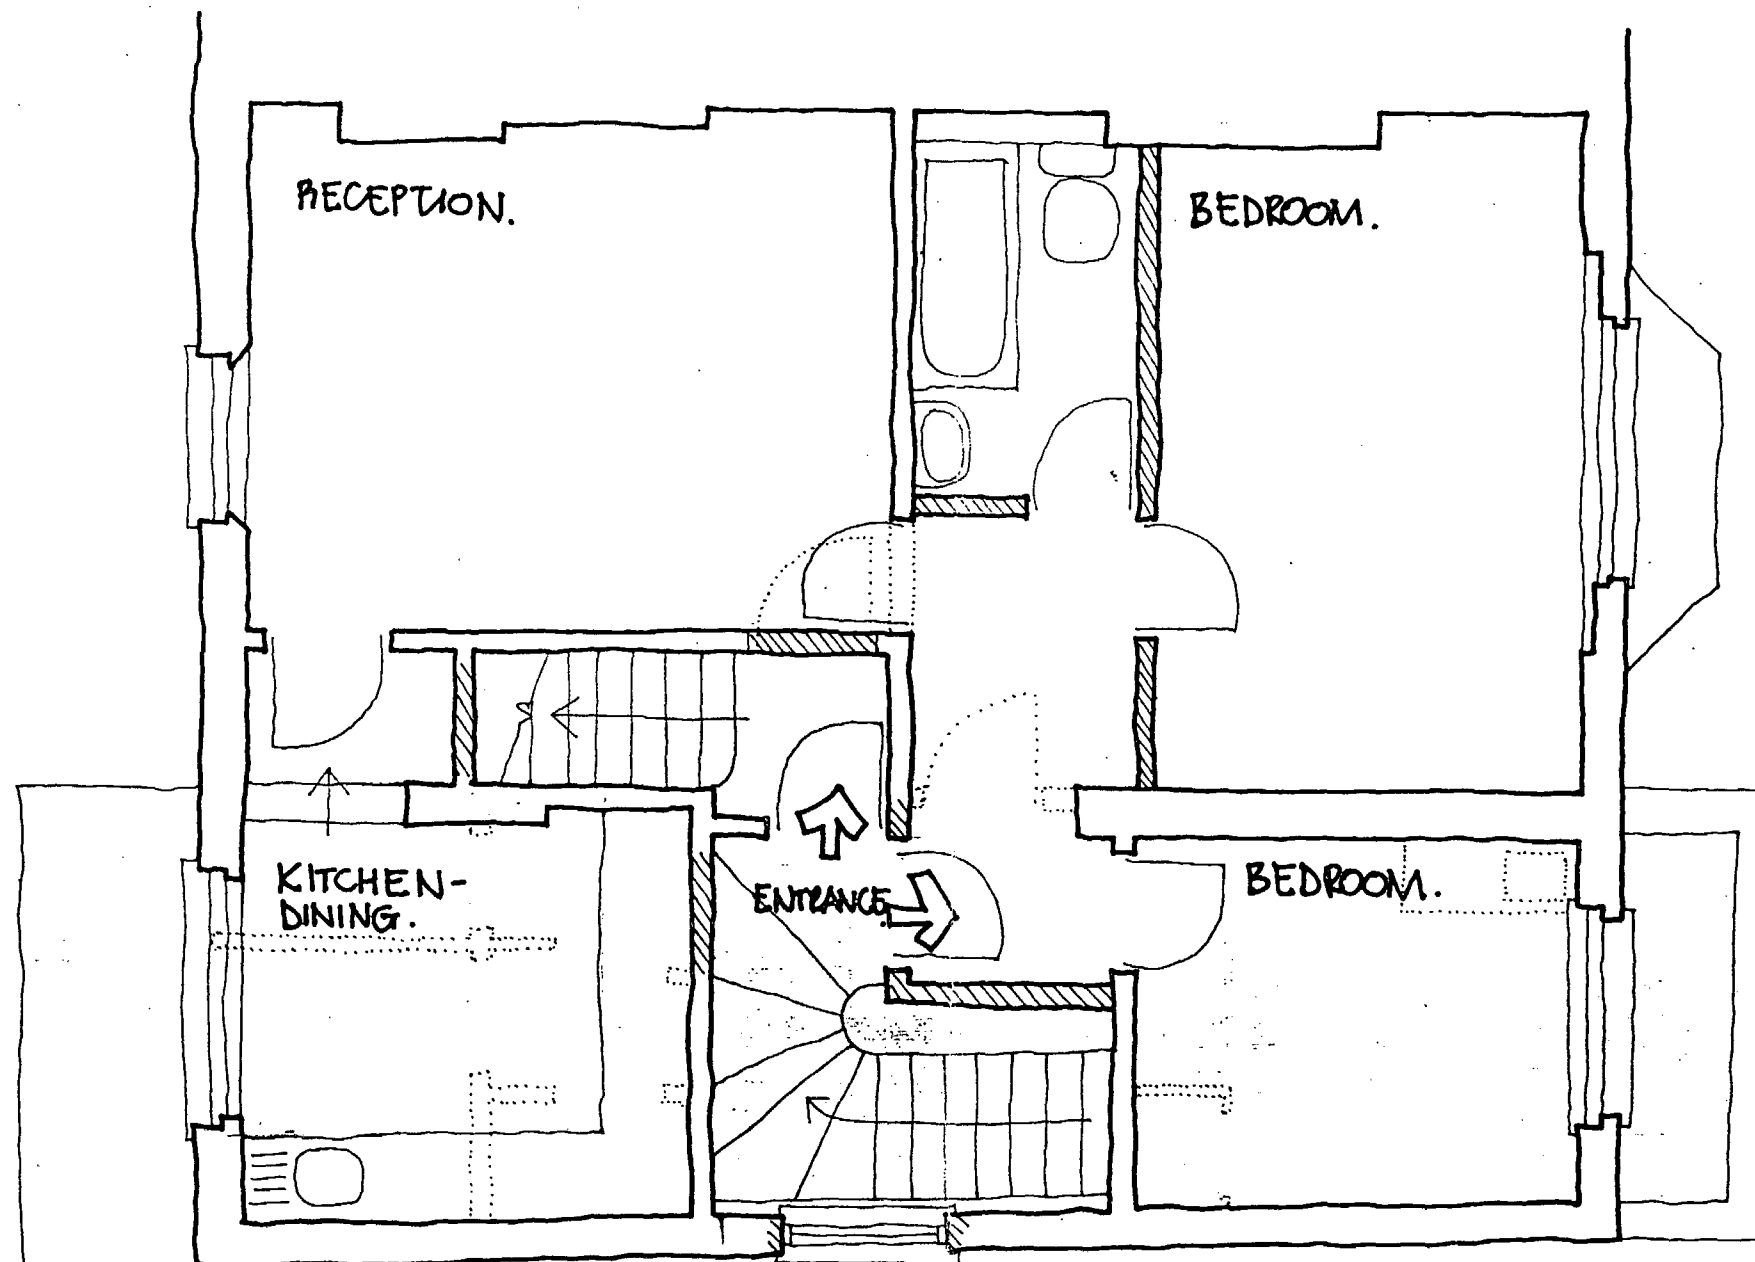

TP 8500859

Awford-Haye Partnership

1 Perren Street, London NW5 3ED 01-267-7564

project **3. GREVILLE ROAD.
NW6.**

UDO 30767

drawing **PROPOSED
FIRST FLOOR FLAT.**

scale 1:50 date **MAY 85** drw by **I.H.**

drawing number **S1108-05** revision