

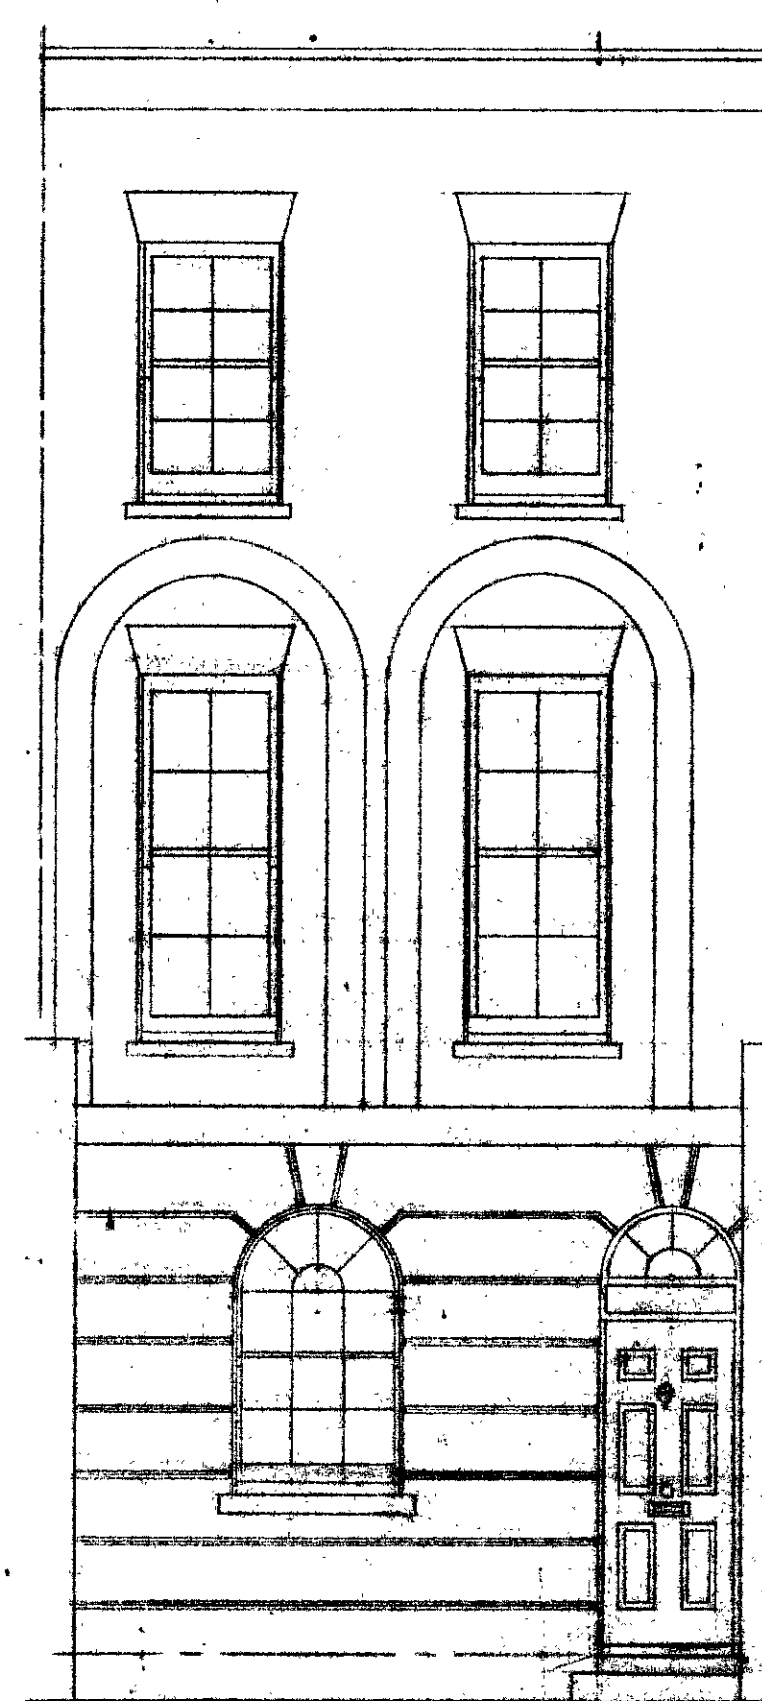


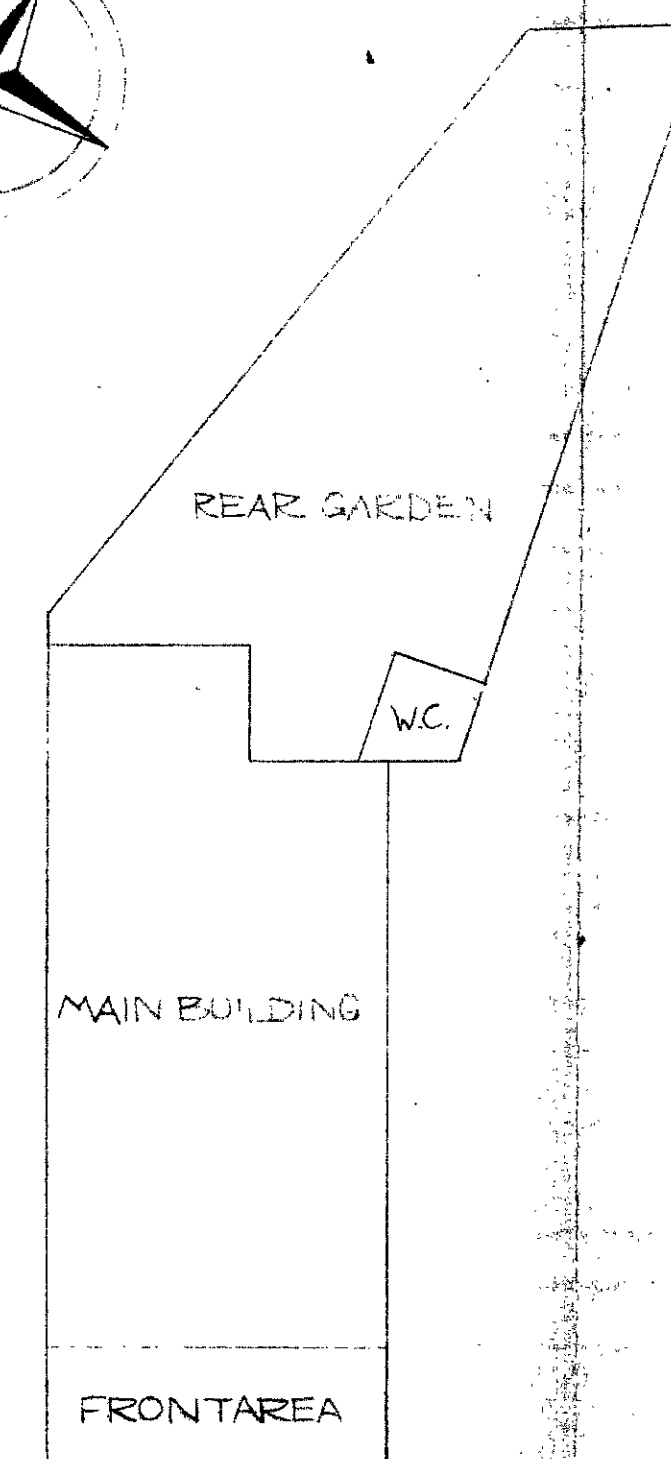


NEW CILLS

LINED RENDERING


FRONT ELEVATION

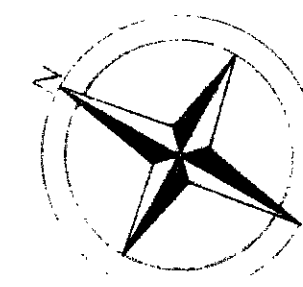


SITE PLAN

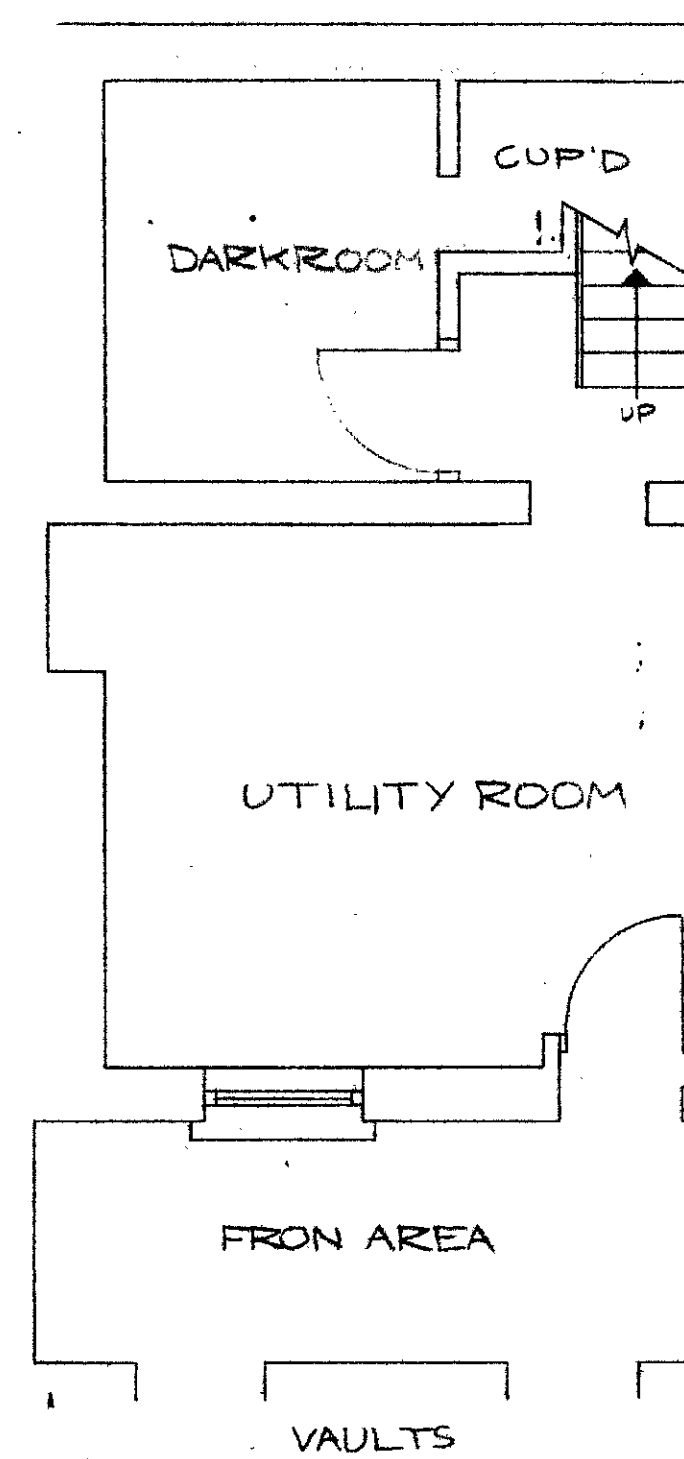


BASEMENT

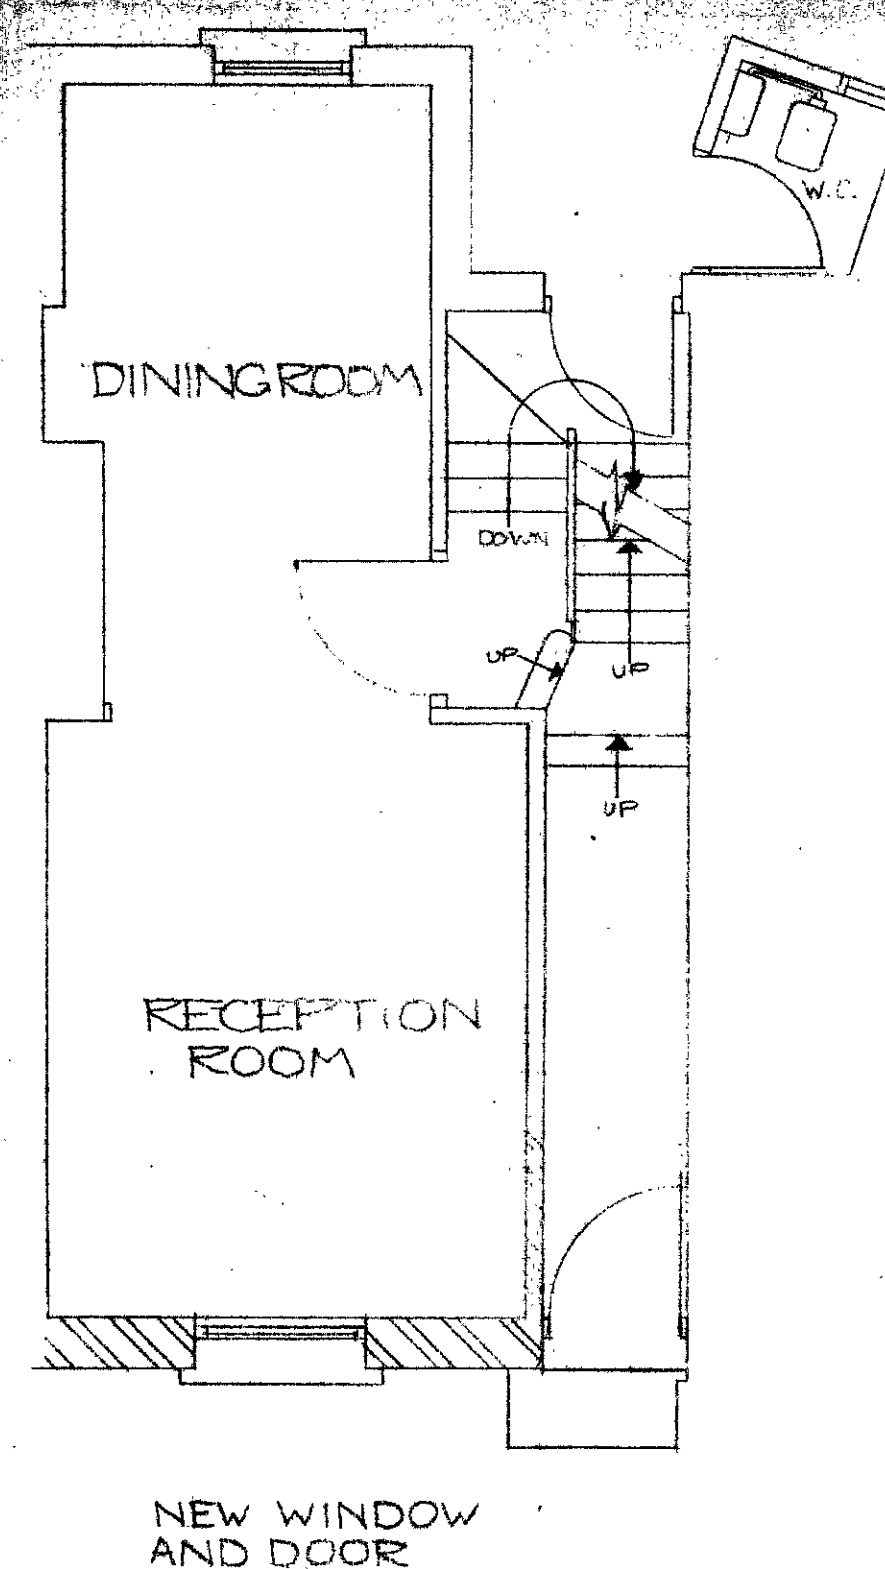

GROUND FLOOR

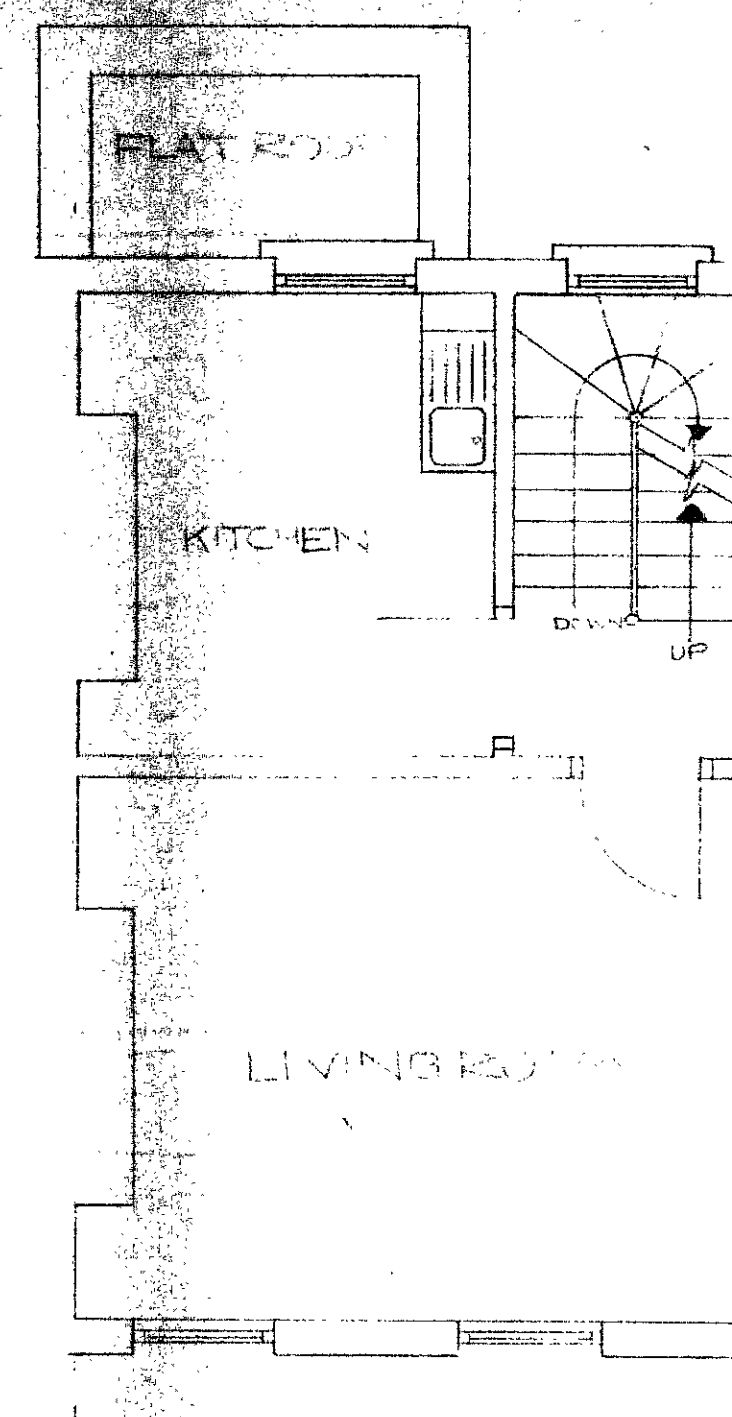

FIRST FLOOR

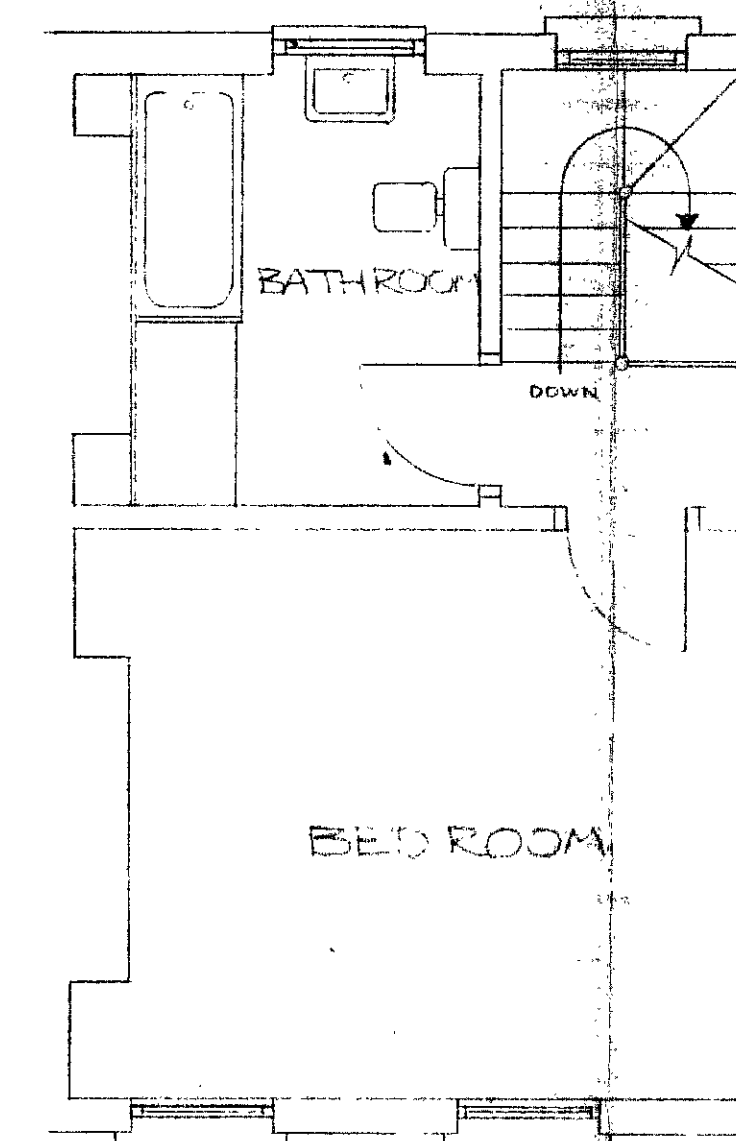


SECOND FLOOR

PROPOSED ALTERATIONS
AT
178 ROYAL COLLEGE ST.
CAMDEN
N W 1
PLANS OF PROPOSED
REVISIONS



LONDON BOROUGH OF CAMDEN
TOWN AND COUNTRY PLANNING ACTS
28 AUG 1988
APPROVED
PLANS NOT APPROVED
ON BEHALF OF THE COUNCIL

TP 8600738


SCALE: 1/4"=1' APRIL 1986

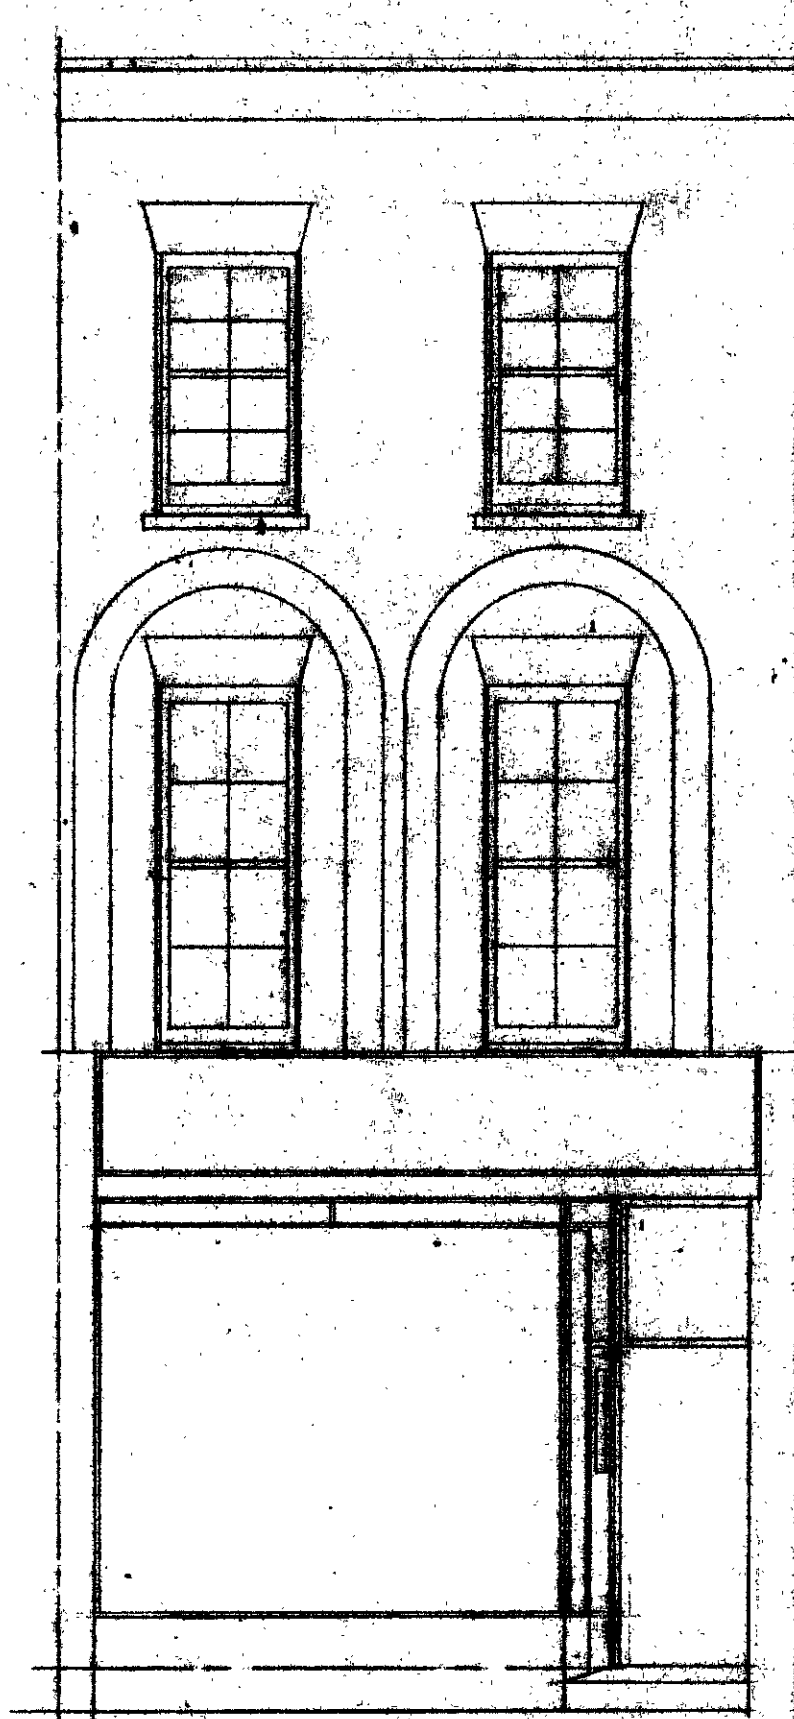


FRONT ELEVATION

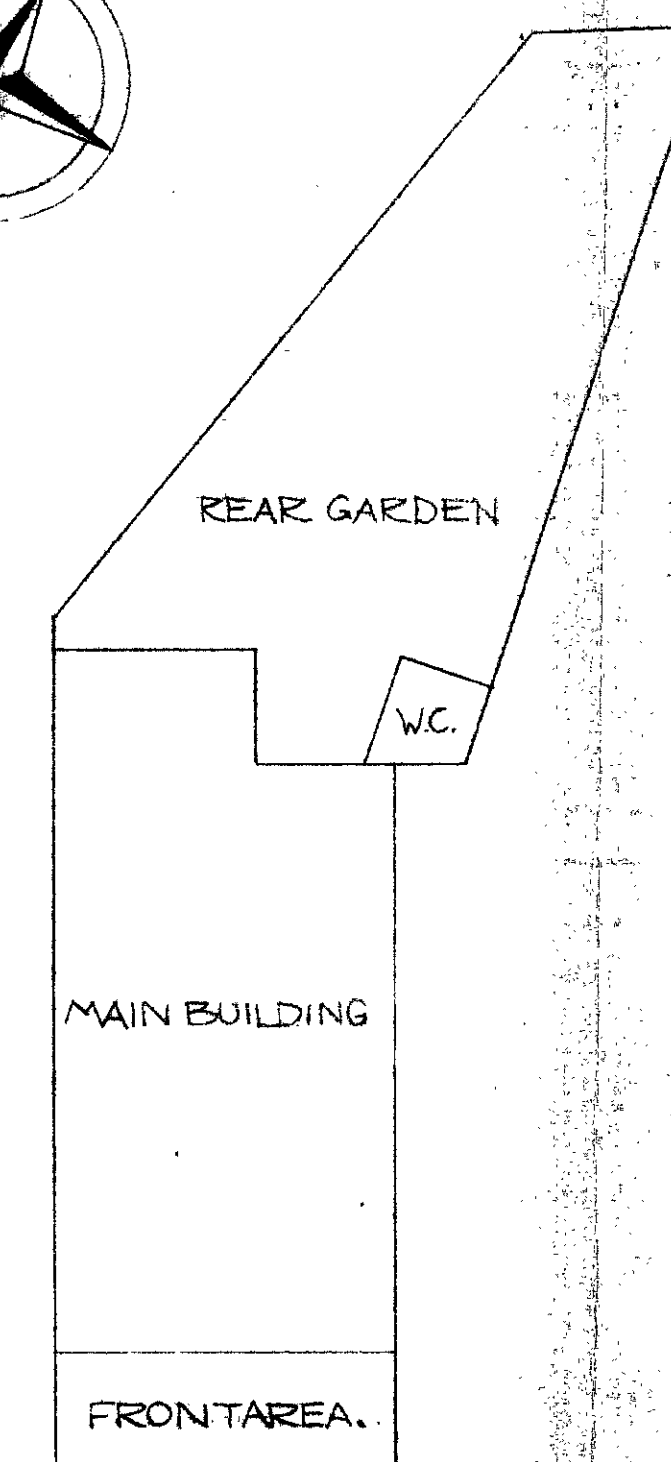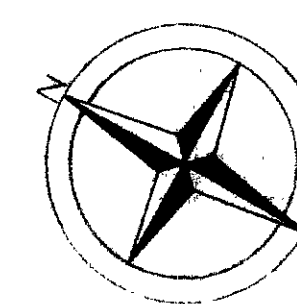


SITE PLAN

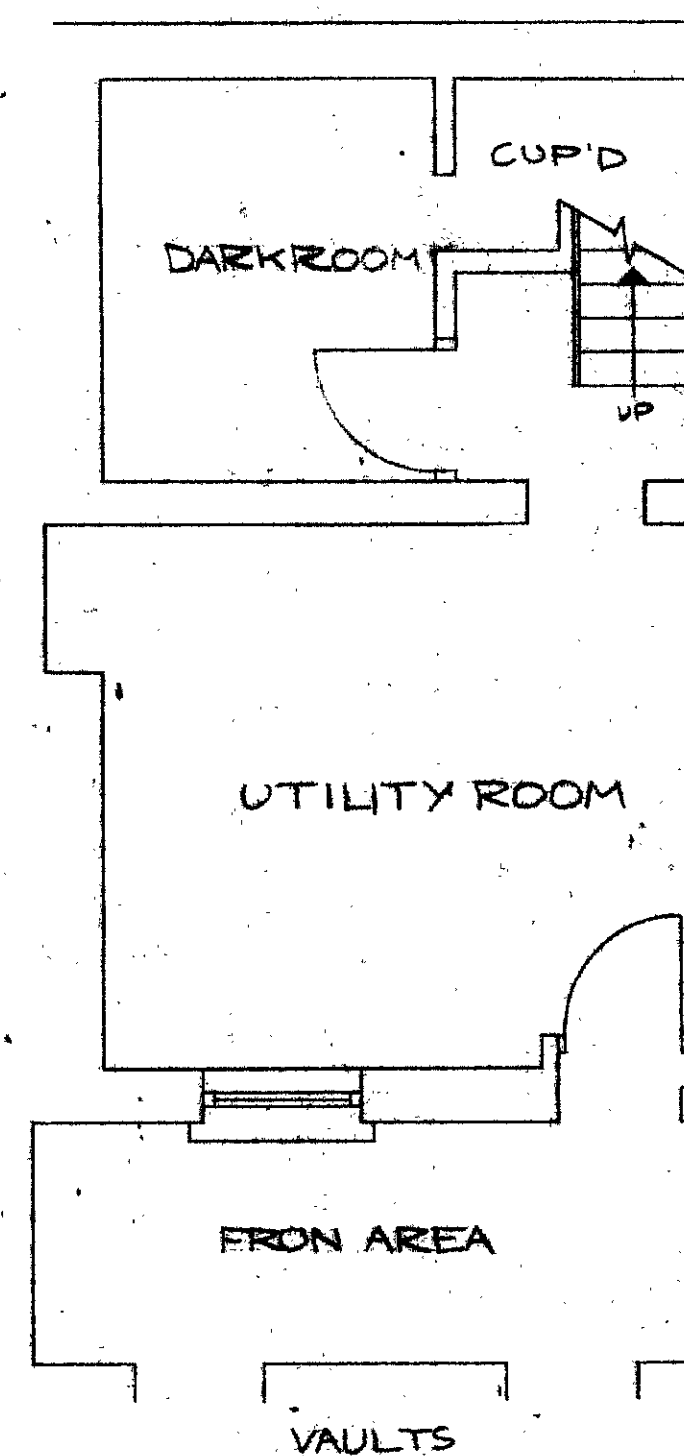


BASEMENT

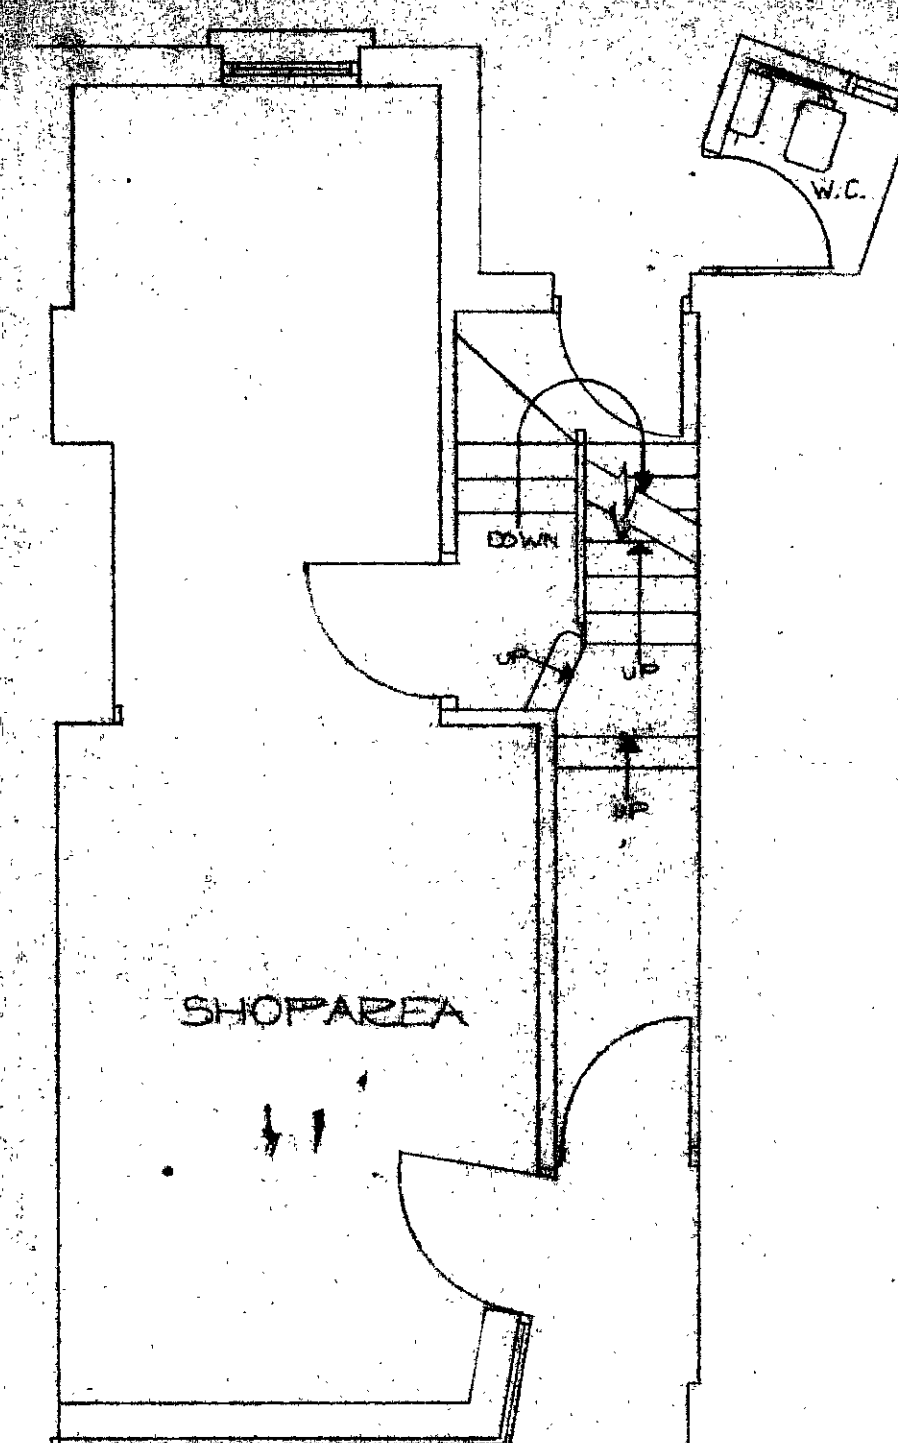

GROUND FLOOR

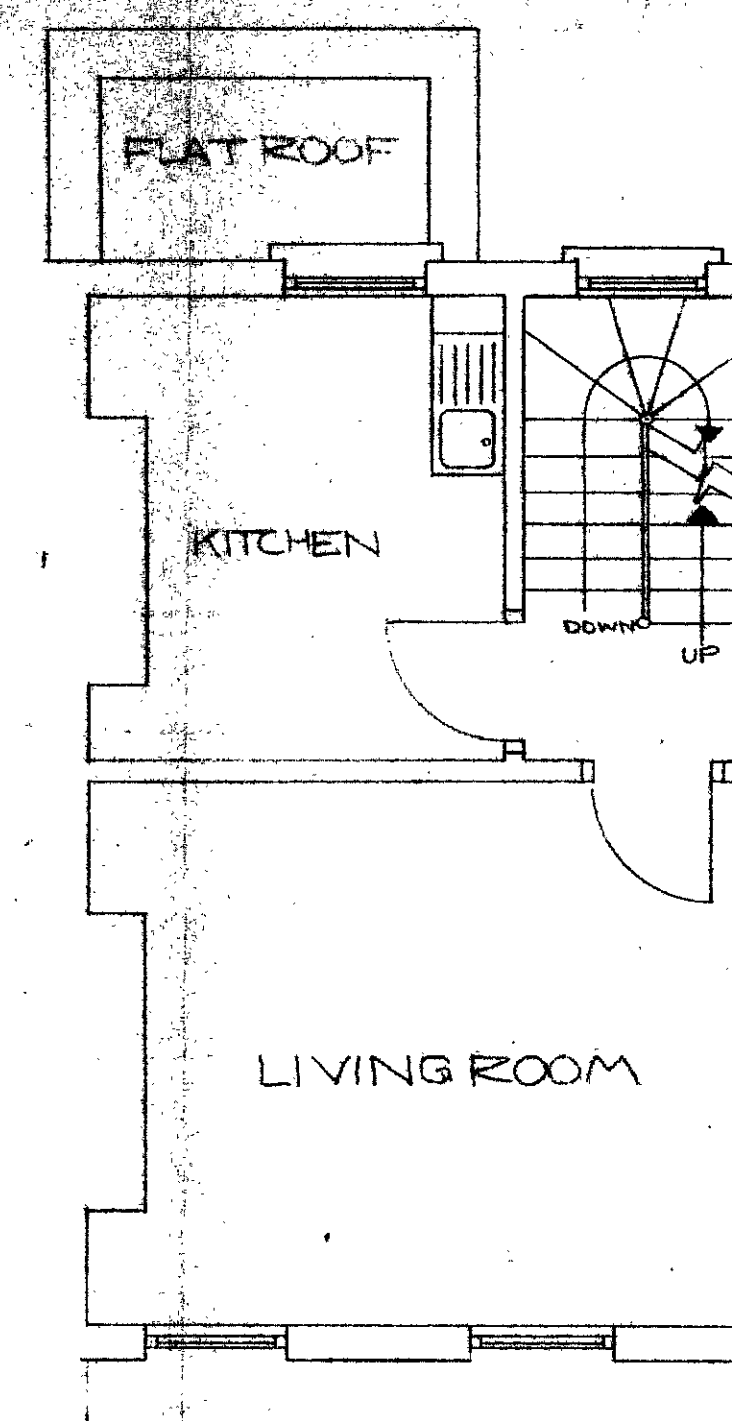

FIRST FLOOR

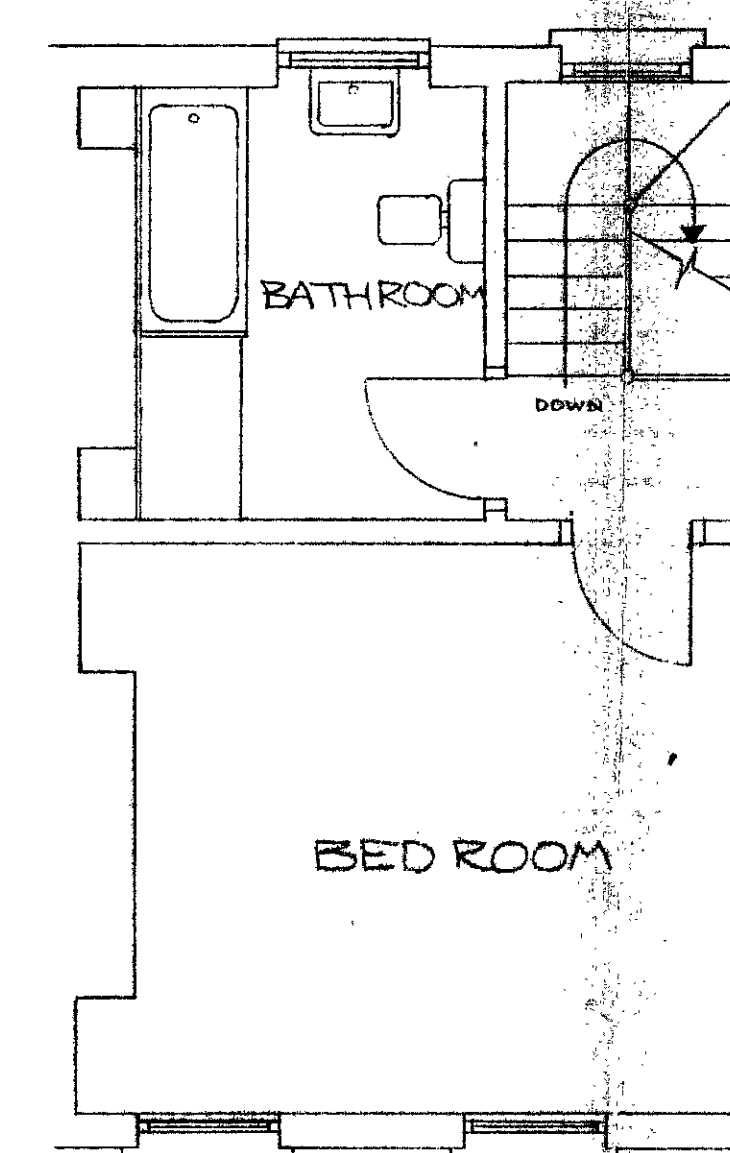

SECOND FLOOR

PROPOSED ALTERATIONS
AT
178 ROYAL COLLEGE ST.
CAMDEN
N W 1
PLANS OF EXISTING
REVISIONS

A

LONDON BOROUGH OF CAMDEN
TOWN AND COUNTRY PLANNING ACTS
28 AUG 1986
APPROVED
PLANS NOT APPROVED
ON BEHALF OF THE COUNCIL

TP 86 00738

SCALE: 1/4"=1' APRIL 1986