

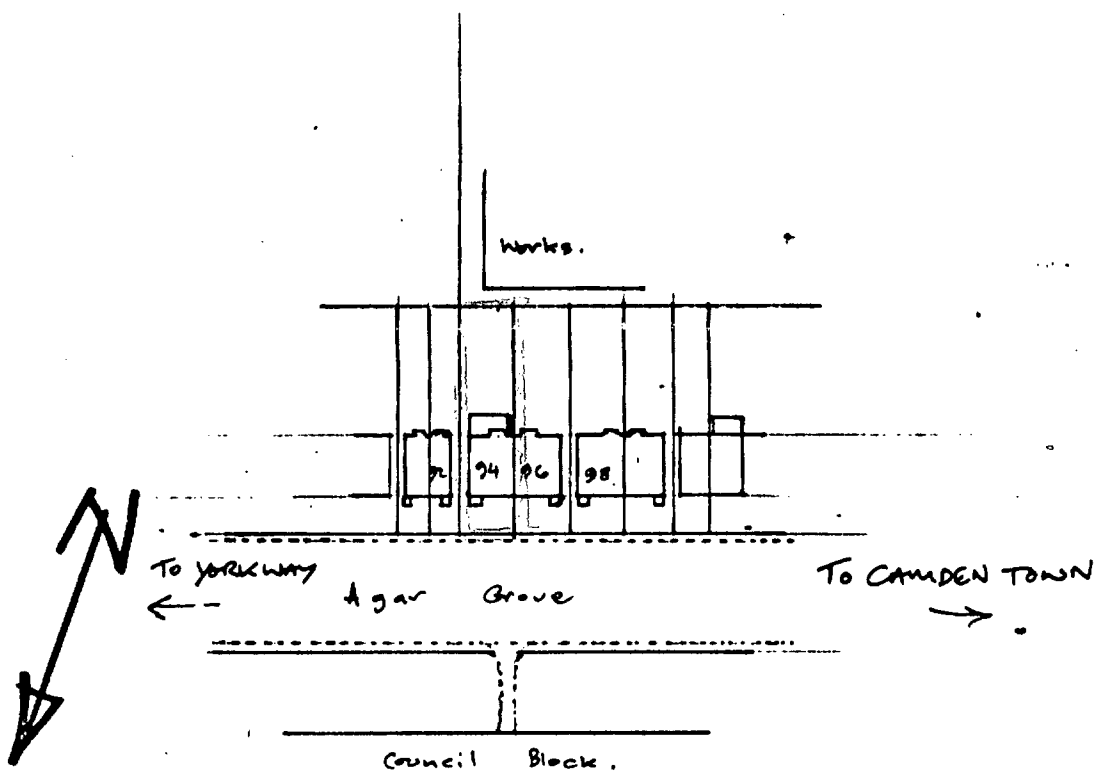


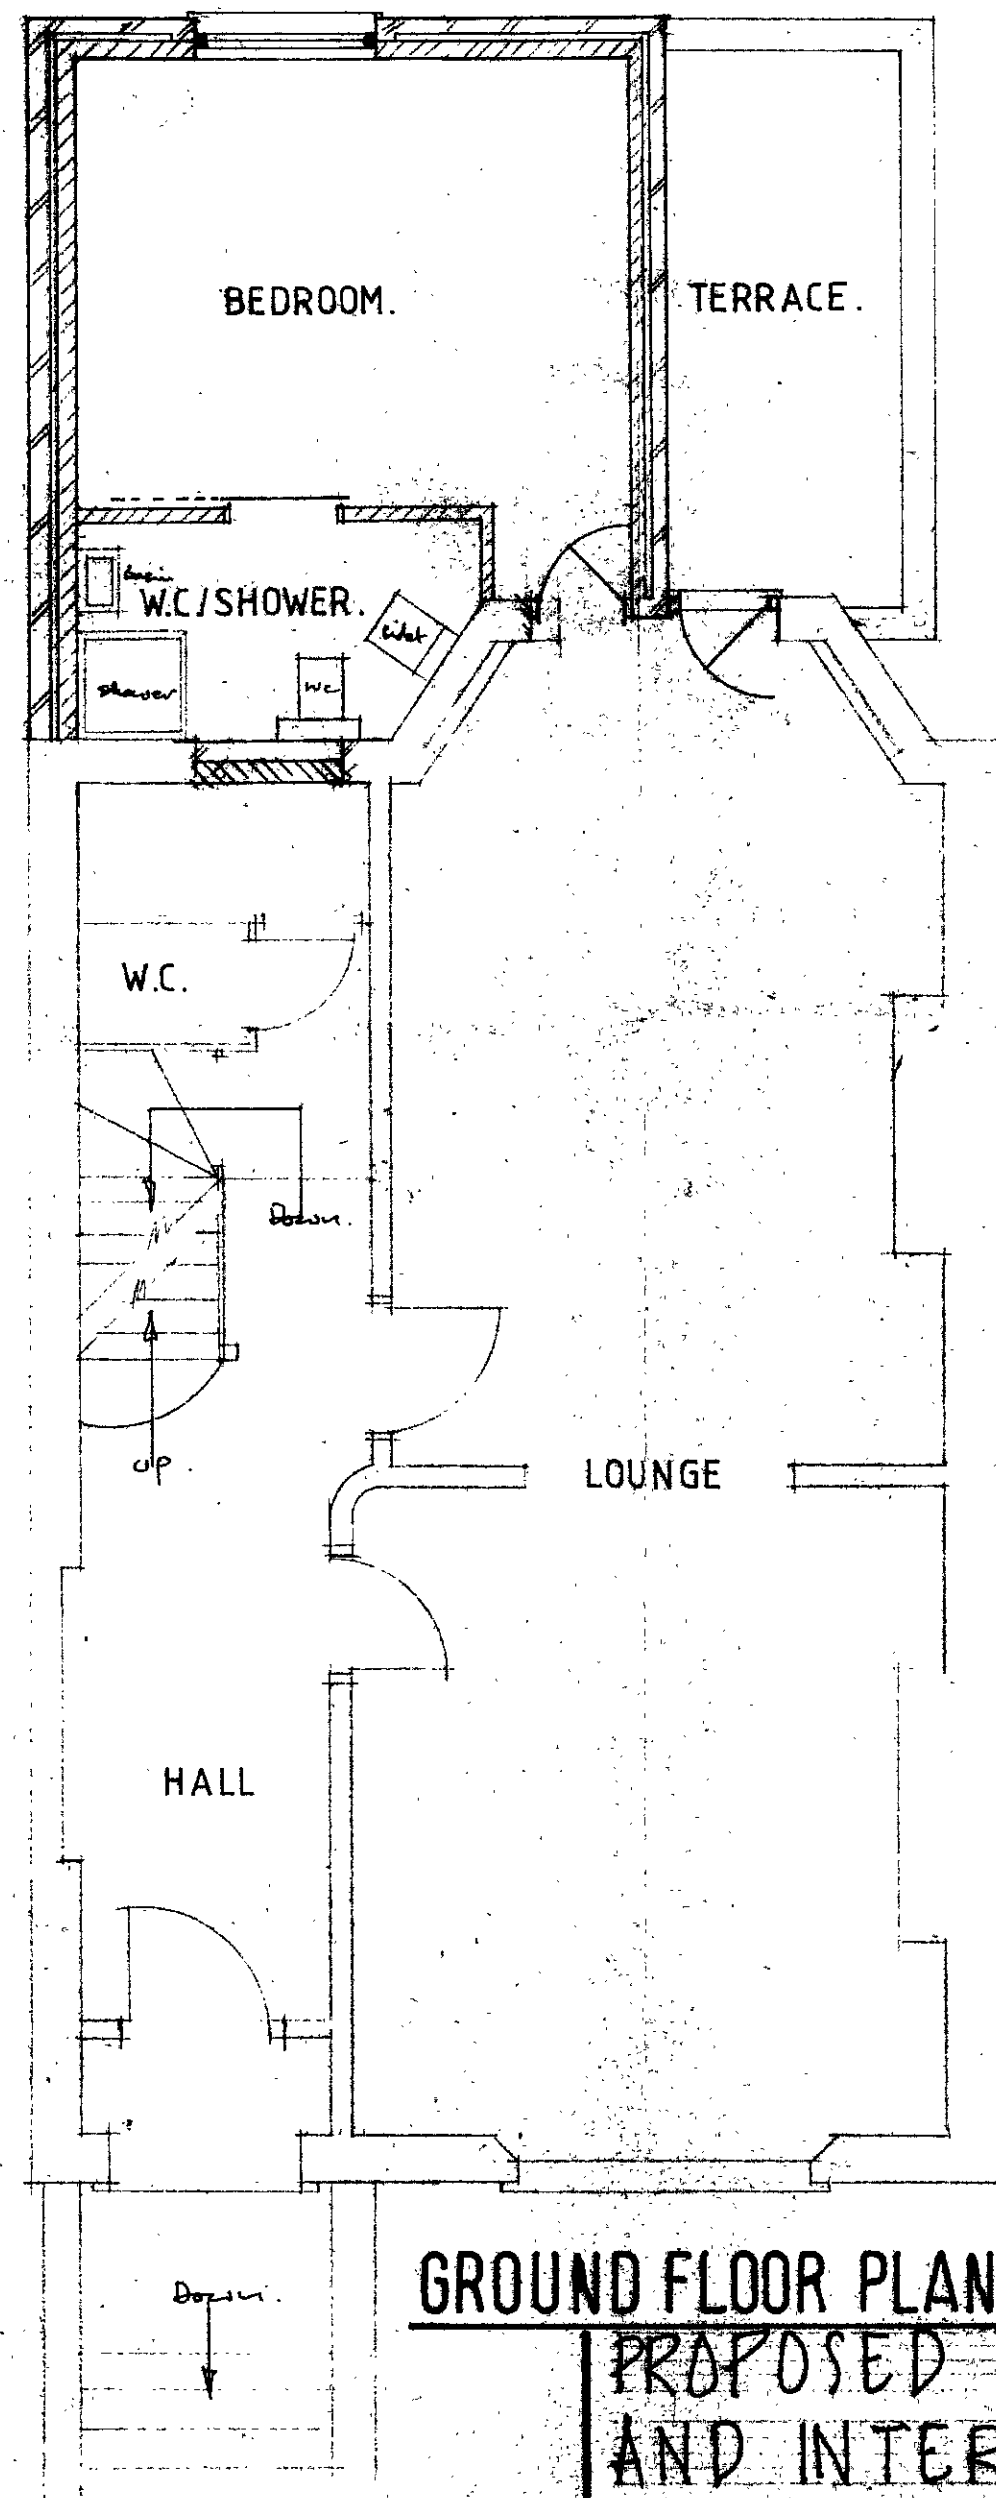


TP 8601114

SITE PLAN 1/250 ~ 94 AGAR GROVE NW.1.

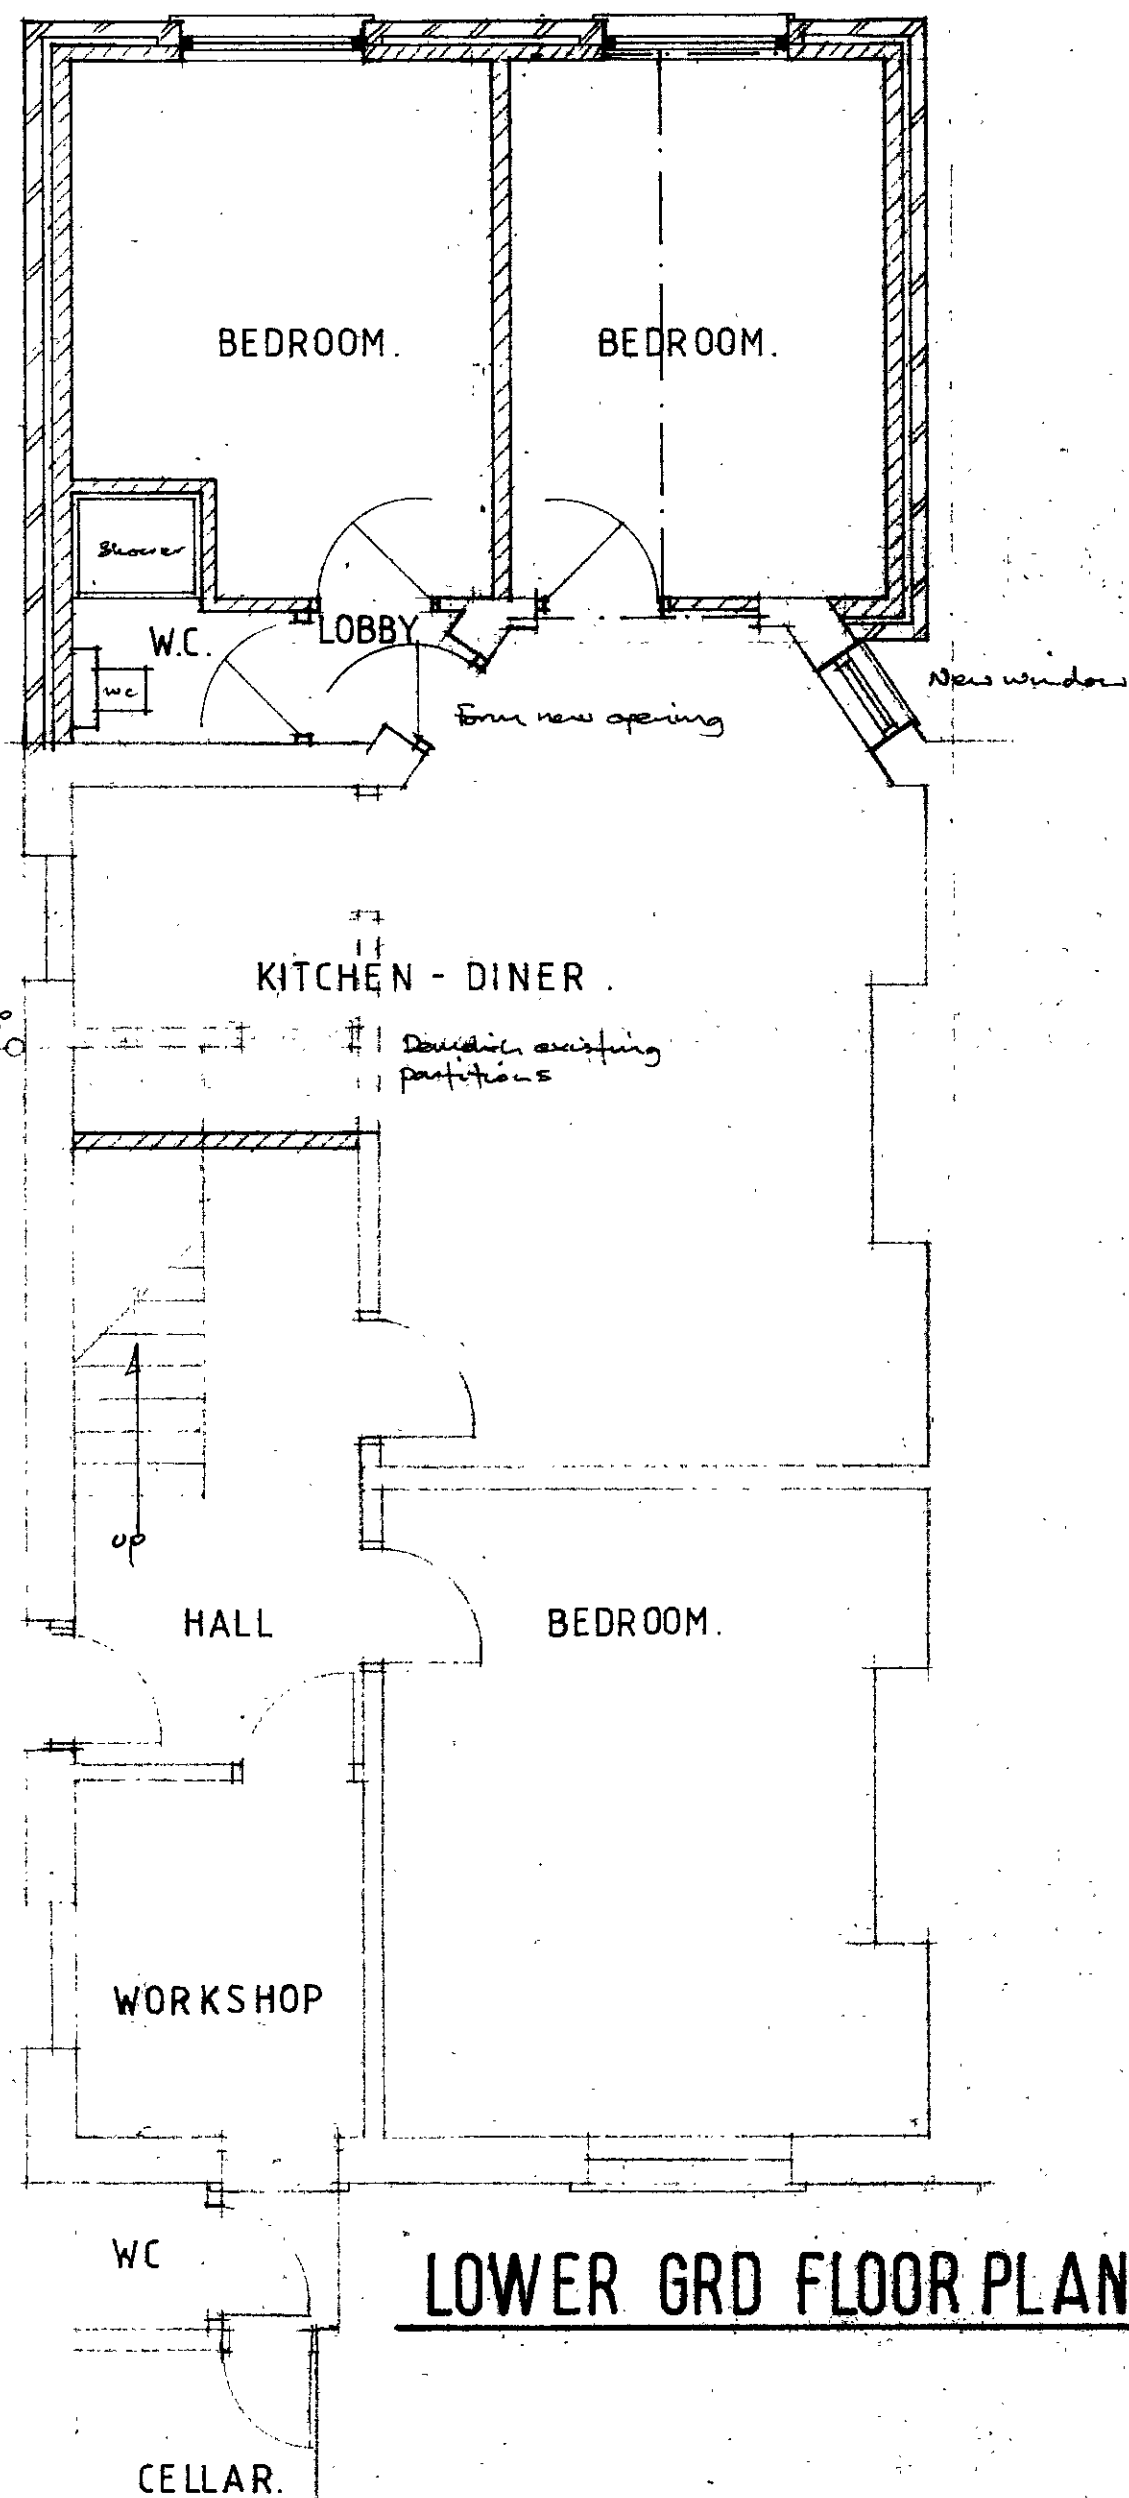

TP 8601114 R1

PROPOSED REAR ELEVATION.

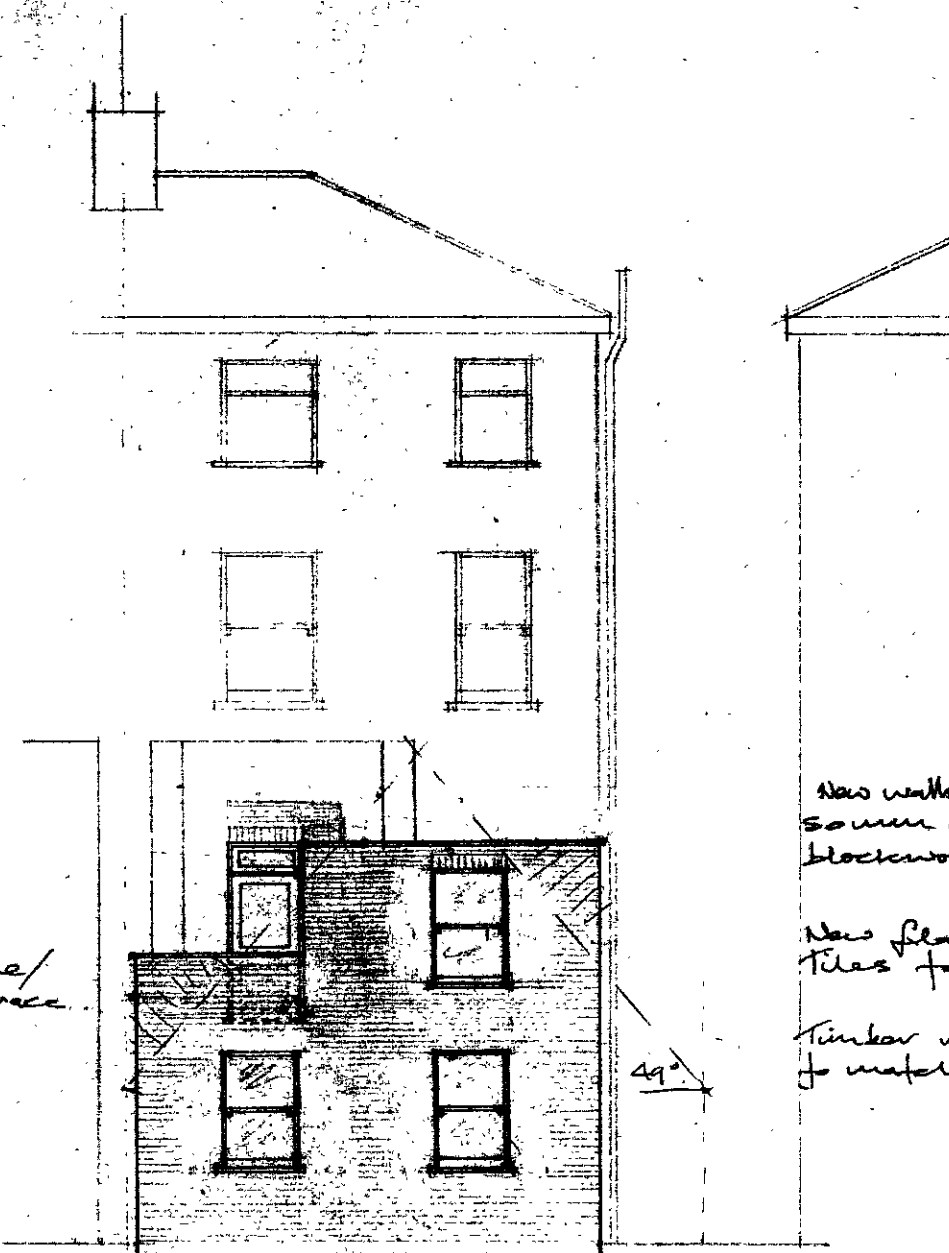

New walls :- 3/4 London
50mm cavity 125 Calson Solar
blockwork.

New flat roofs - 15mm asphalt.
Tiles to terrace.

Timber vertical sliding sash windows
to match existing.

- REVISIONS:- A ~ AUG 86 :-
1. TP Amendment :- 1. Ht Reduced by 45 metres.
 2. Sliding sashes added.
 3. Brick balustrade to terrace.
 4. End hand London Stocks.

PROPOSED TWO STOREY REAR EXTENSION
AND INTERNAL ALTERATIONS.
AT N° 94 AGAR GROVE, CAMDEN N.W.1.

Scale 1:50 & 1:100
Date June 86
Drg N° A.A.1.