



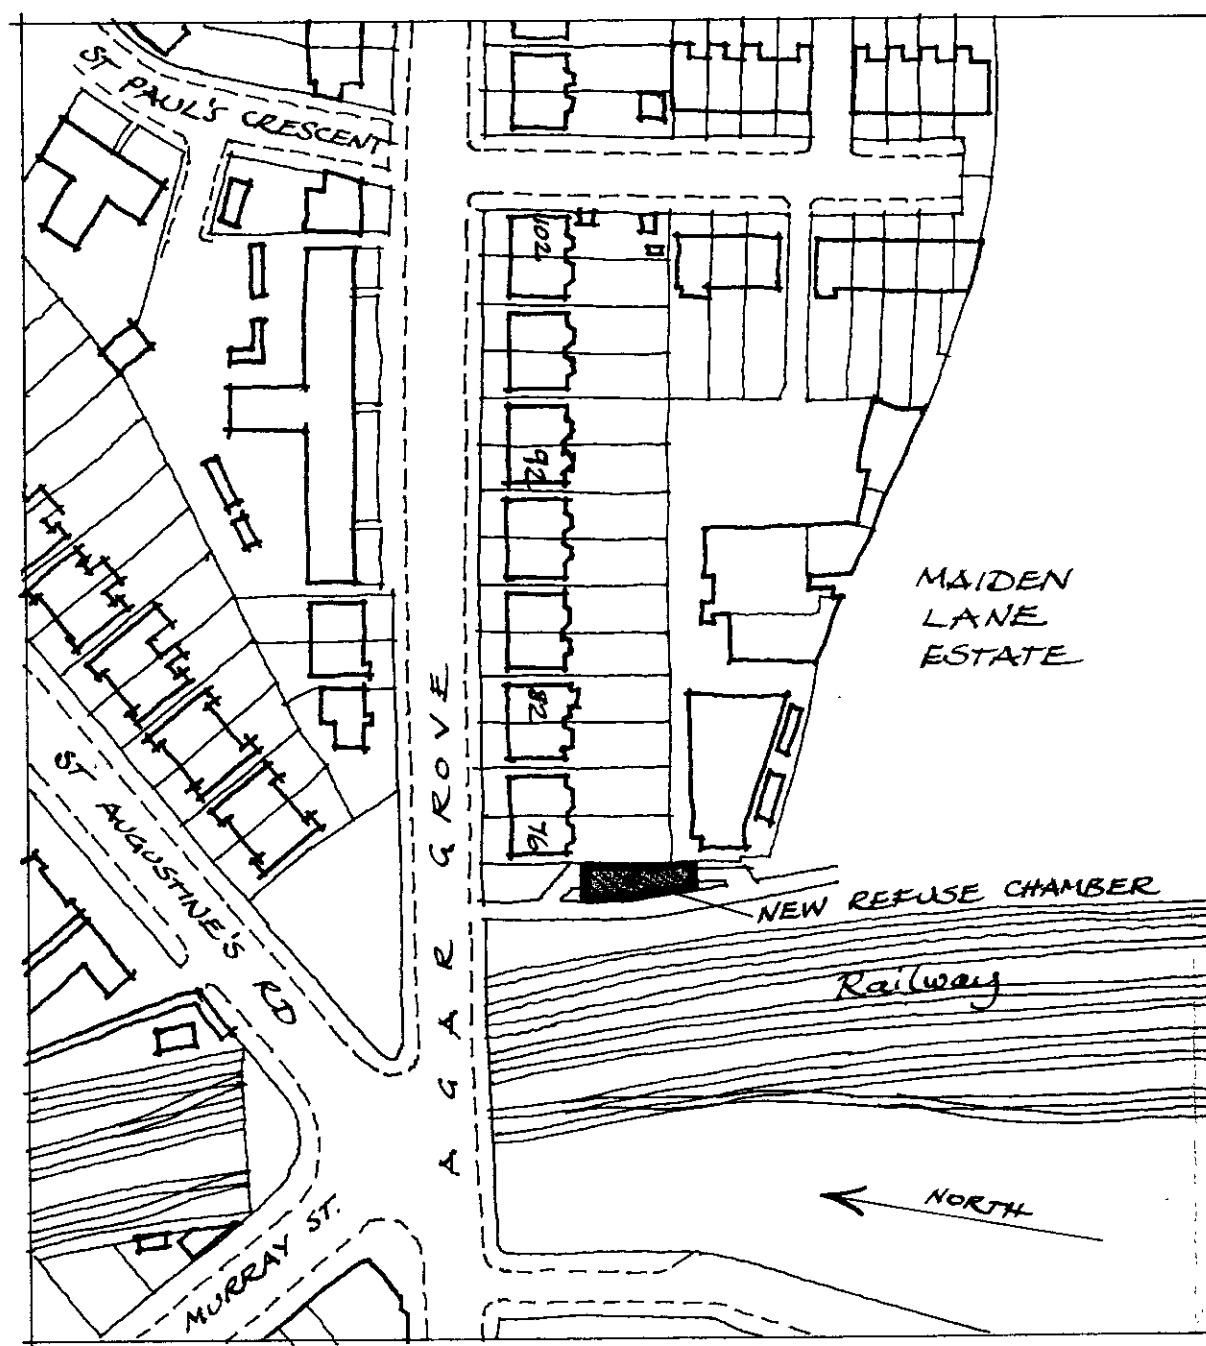

LOCATION PLAN 1:1250

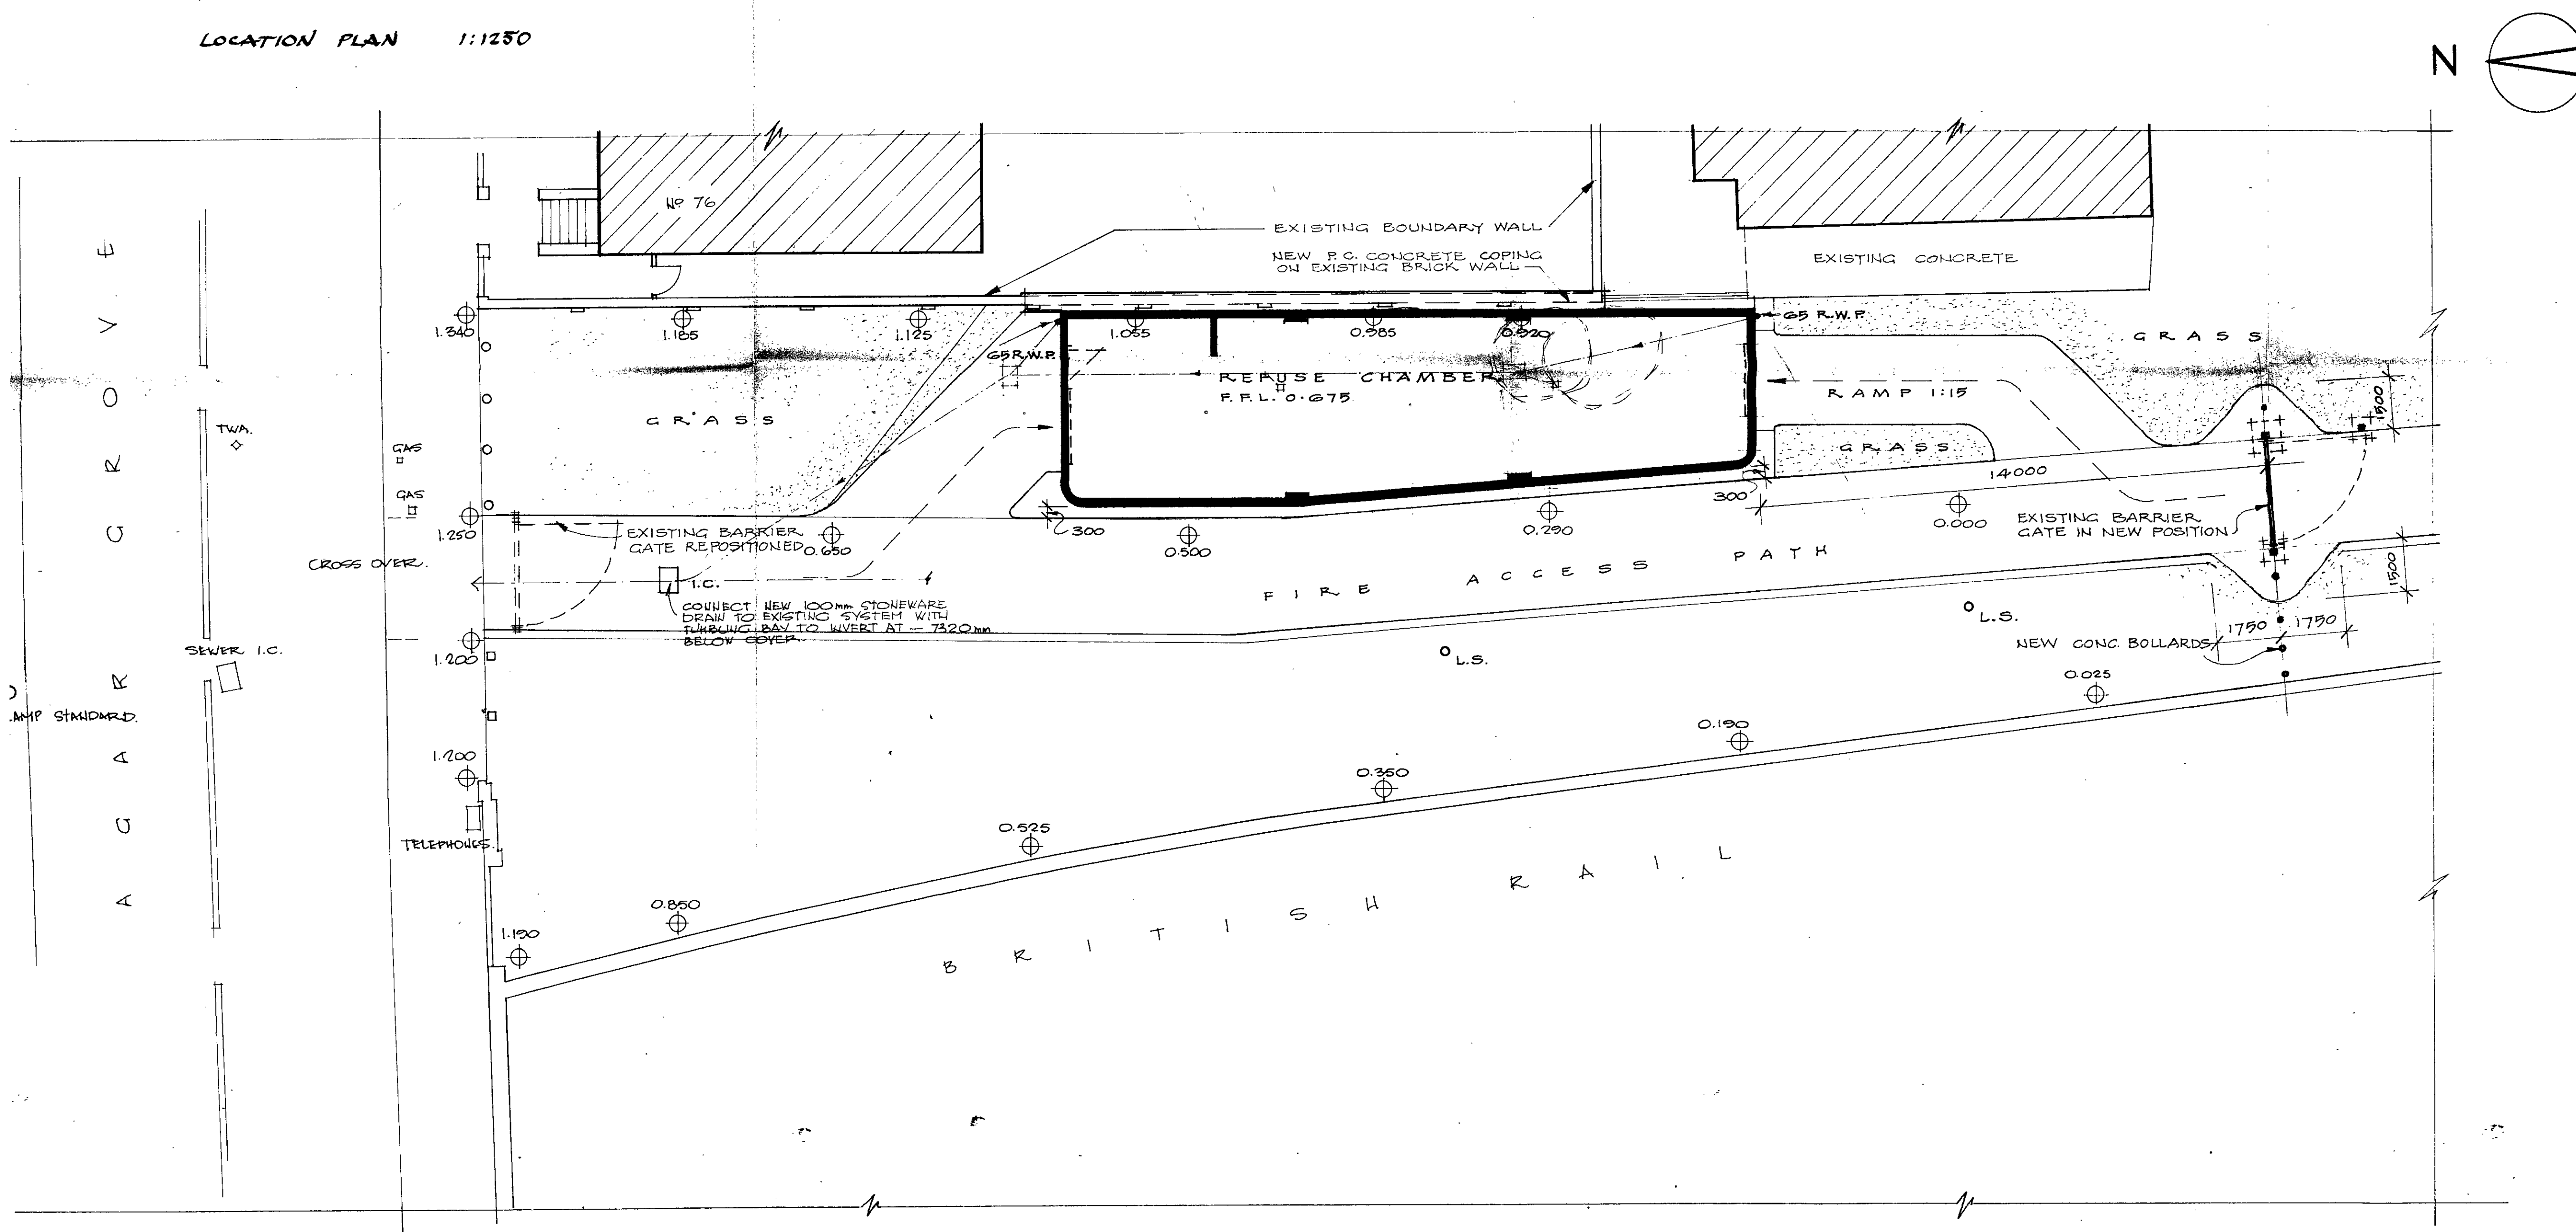

LONDON BOROUGH OF CAMDEN
PLANNING AND COMMUNICATIONS
DEPARTMENT
09 FEB 1987 (A.M.)
RECEIVED
ACK. REF TO:

TP 87 00298

Chartered Architects 7 Garrick St London WC2E 9AR
01-240 1538
01-836 2716

Tatnall-Lucas
partnership

MAIDEN LANE ESTATE
LONDON, N.W.1

NEW REFUSE CHAMBER
FOR THE LONDON
BOROUGH OF CAMDEN
SITE PLAN





Date AUGUST 1986 Scale 1:100 (1:1250)

Drawing **842/22**

NOTES

0.575 EXISTING LEVELS

0.700 NEW LEVELS

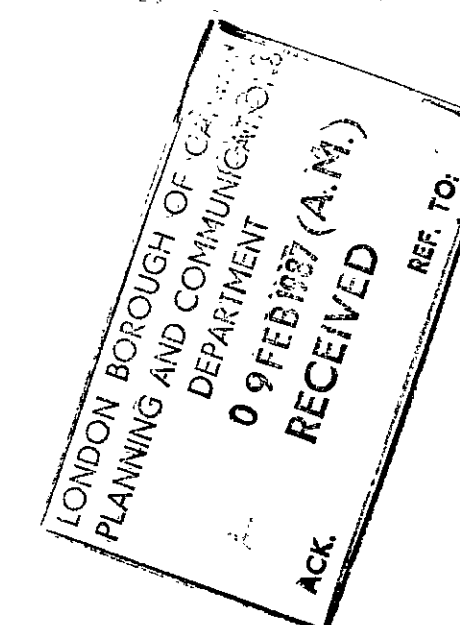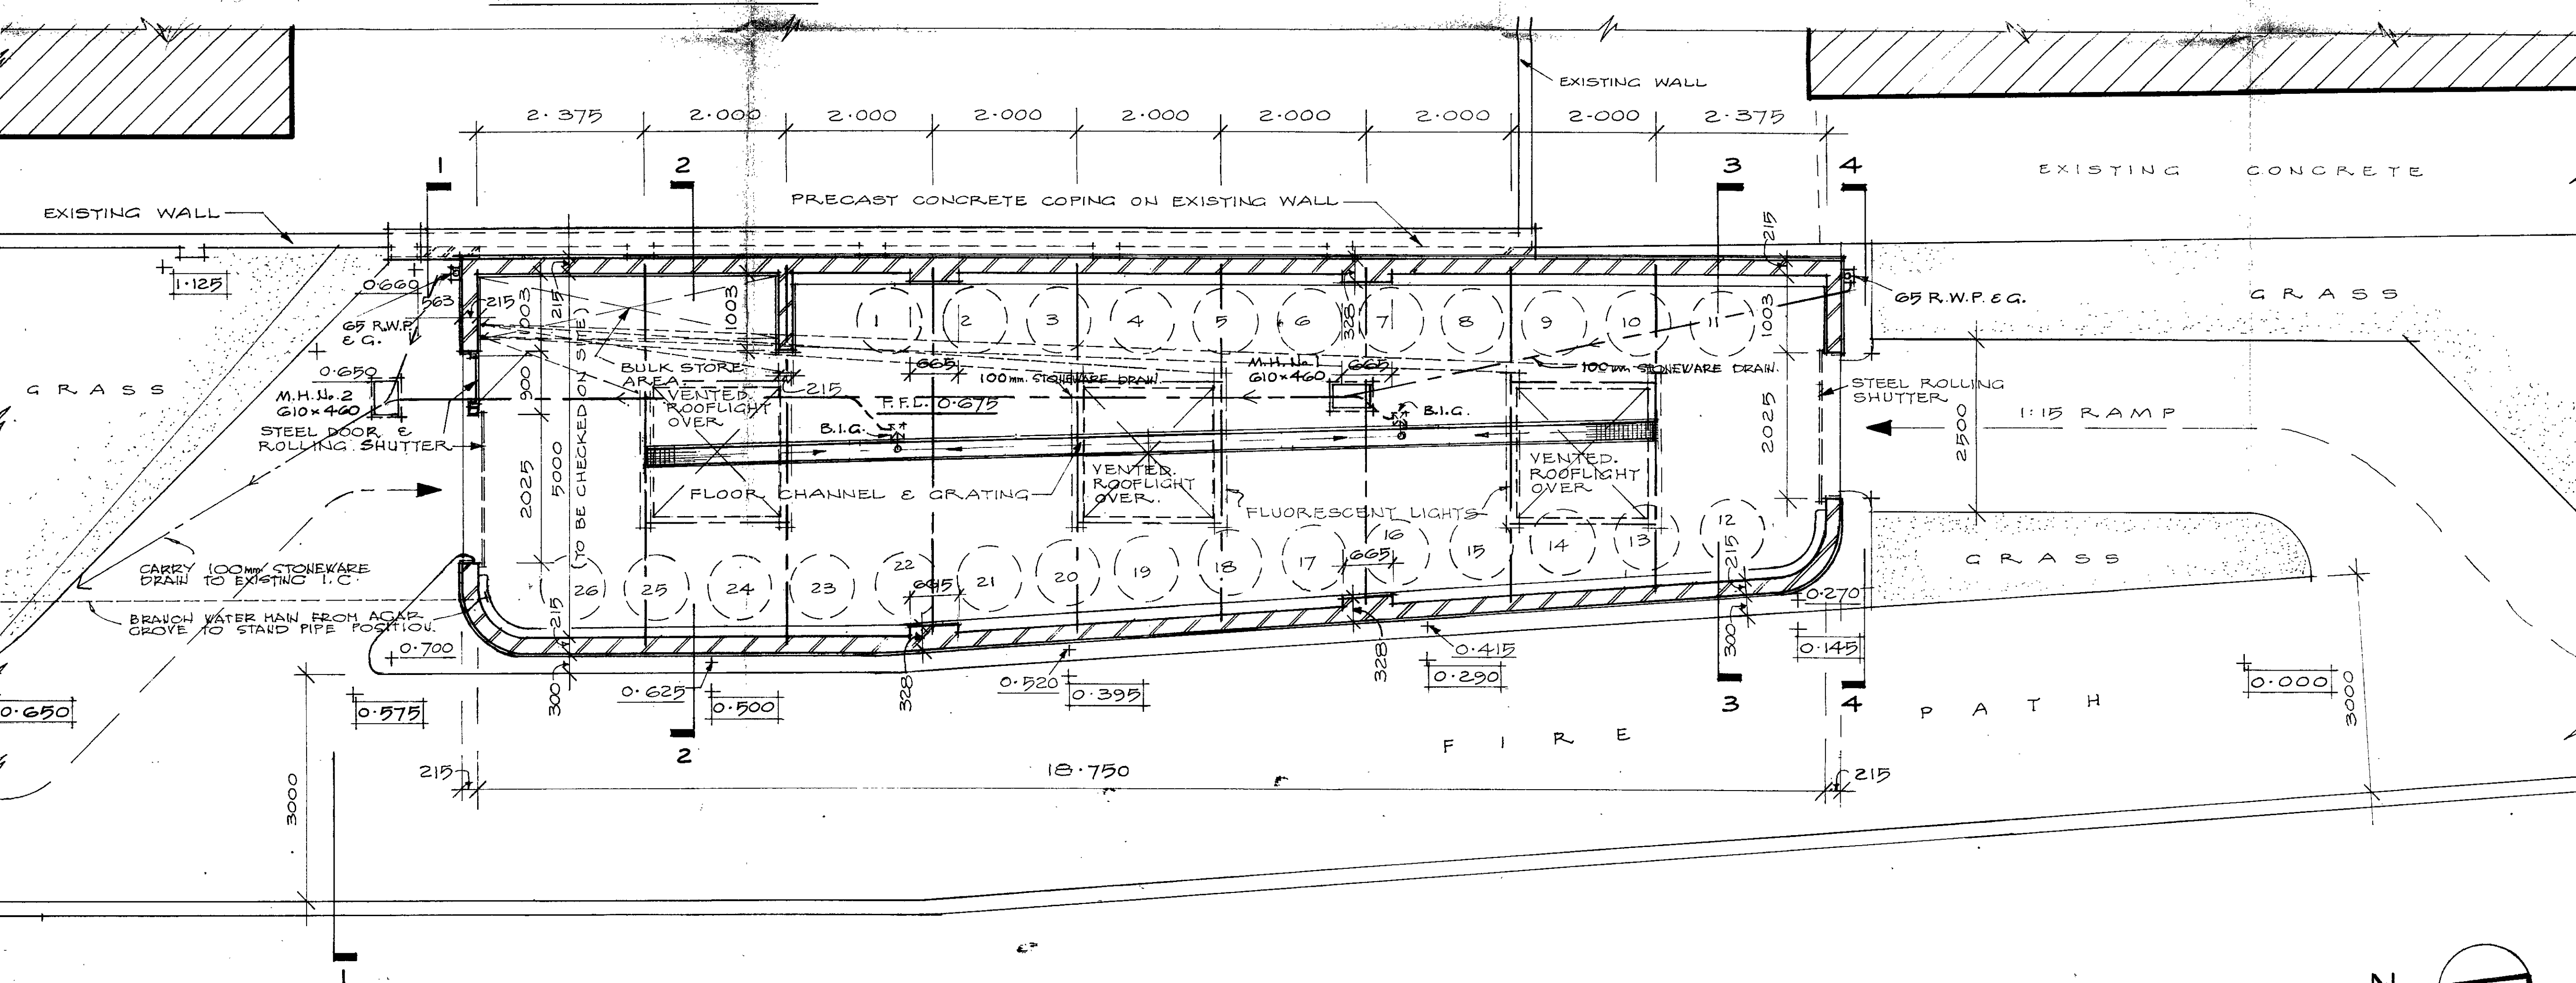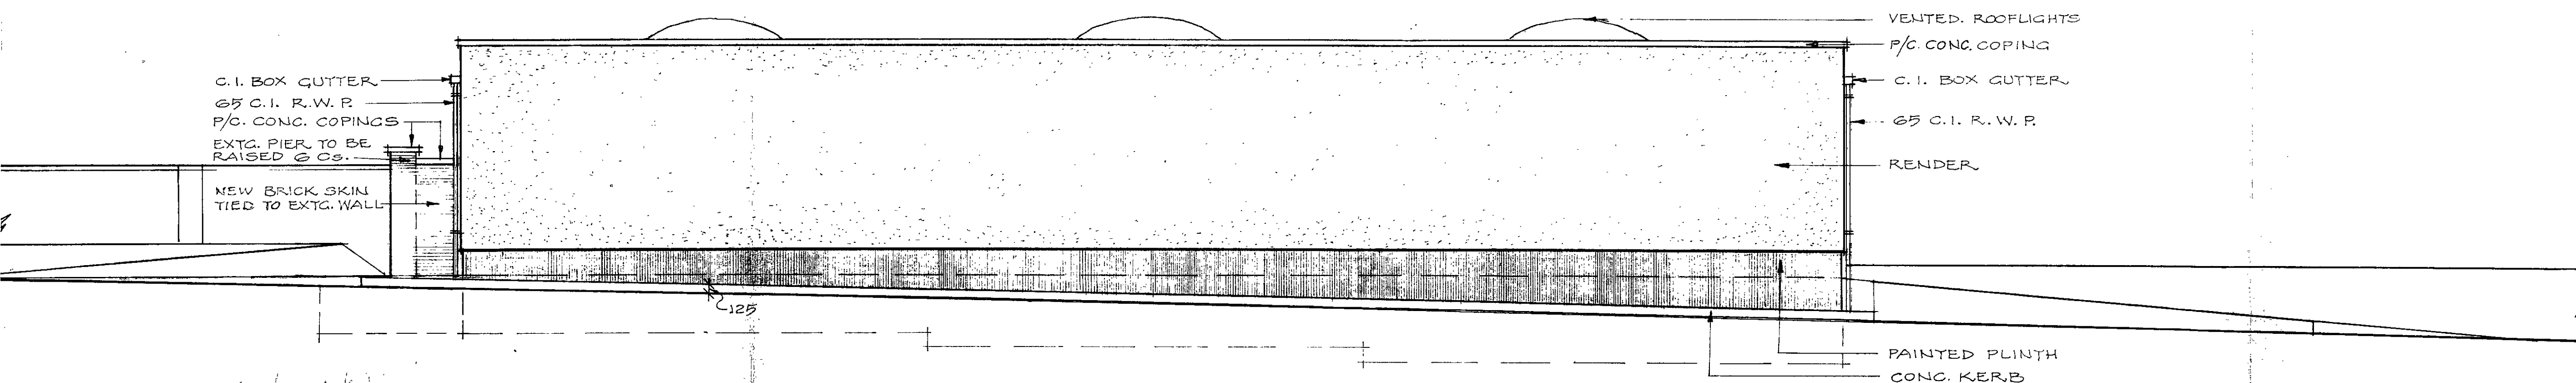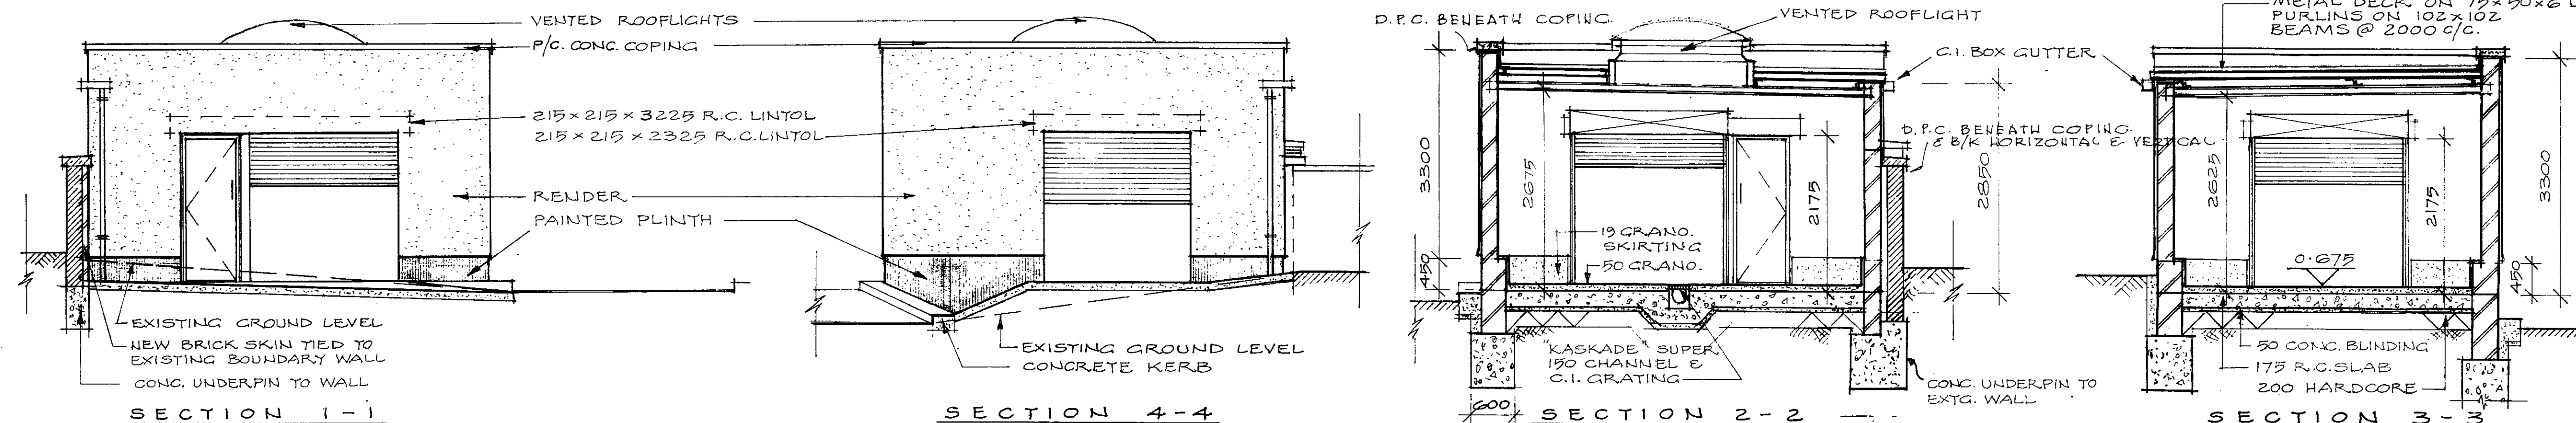

TP 87 002 98

Chartered Architects 48 Monmouth St London WC2H 9EP

Tatnall-Lucas
partnership

MAIDEN LANE ESTATE
LONDON, N.W.1

NEW REFUSE CHAMBER
FOR THE LONDON
BOROUGH OF CAMDEN

Date
AUGUST 1982

Drawing
842/23 Scale
1:50

TO BE READ WITH DRG. No. 842/22